


PLANS
NOT
TO
SCALE

FED. ROAD DIST. NO.	STATE	FED. AID PROJ. NO.	R/W No.	SHEET NO.	TOTAL SHEETS
8	MONT.	5	3026	1	3
		26-3	03		


CERTIFICATION
ON FILE

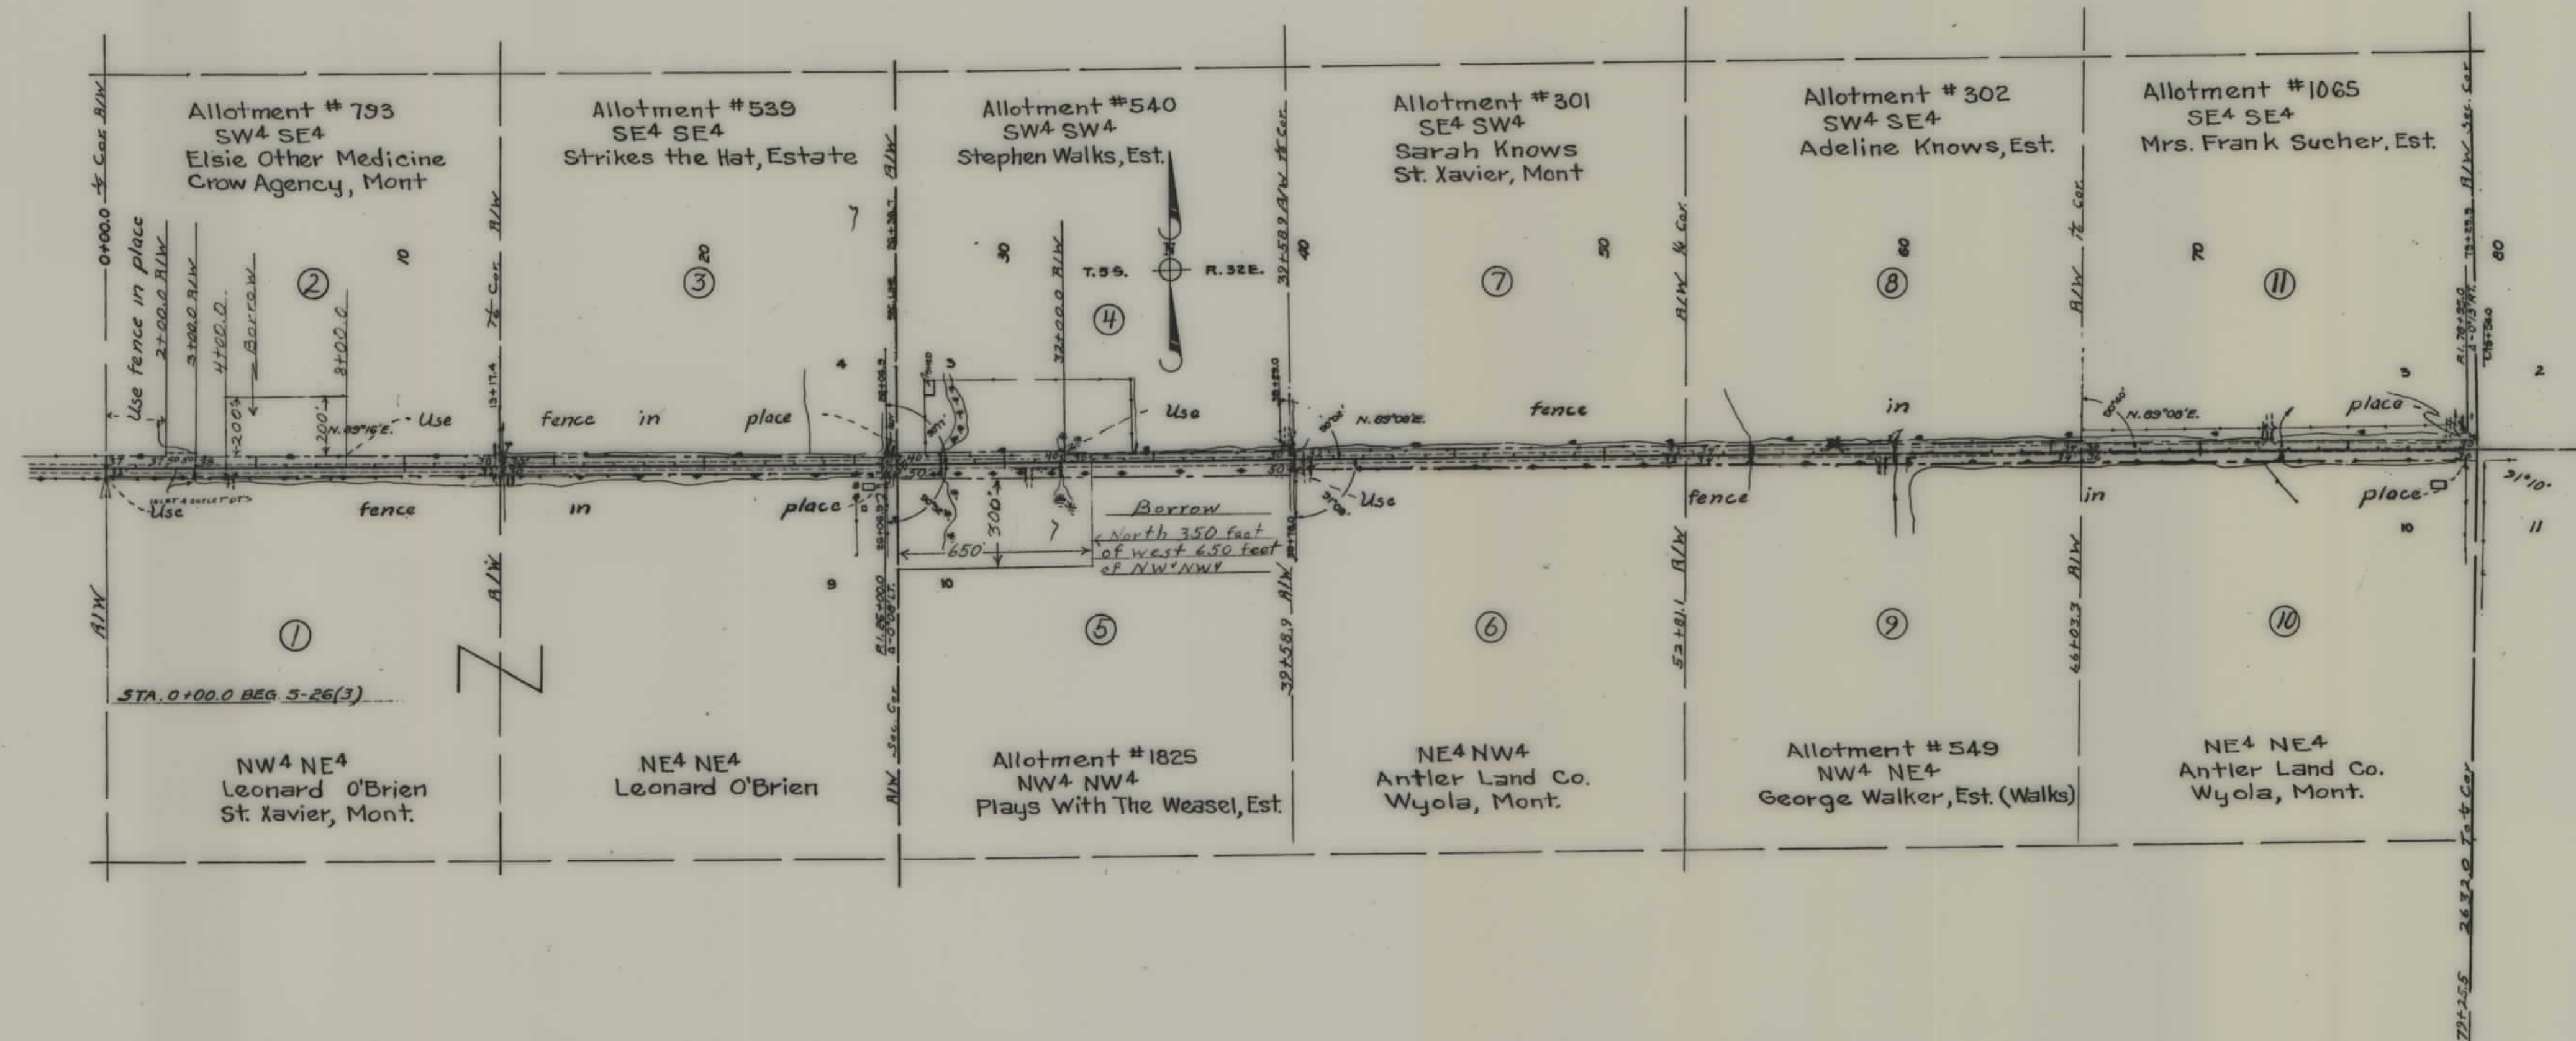

STATE OF MONTANA
STATE HIGHWAY COMMISSION
PLAT SHOWING LAND
REQUIRED FOR RIGHT OF WAY
BIG HORN COUNTY

SCALE 1"= 400' MAP COMPLETED 3-28-52
DESCRIPTIONS WRITTEN BY R. O. DATE 3-28-52
DESCRIPTIONS CHECKED BY M. P. DATE 3/29/52


APPROVED BY Malcolm Bowden R/W ENGINEER

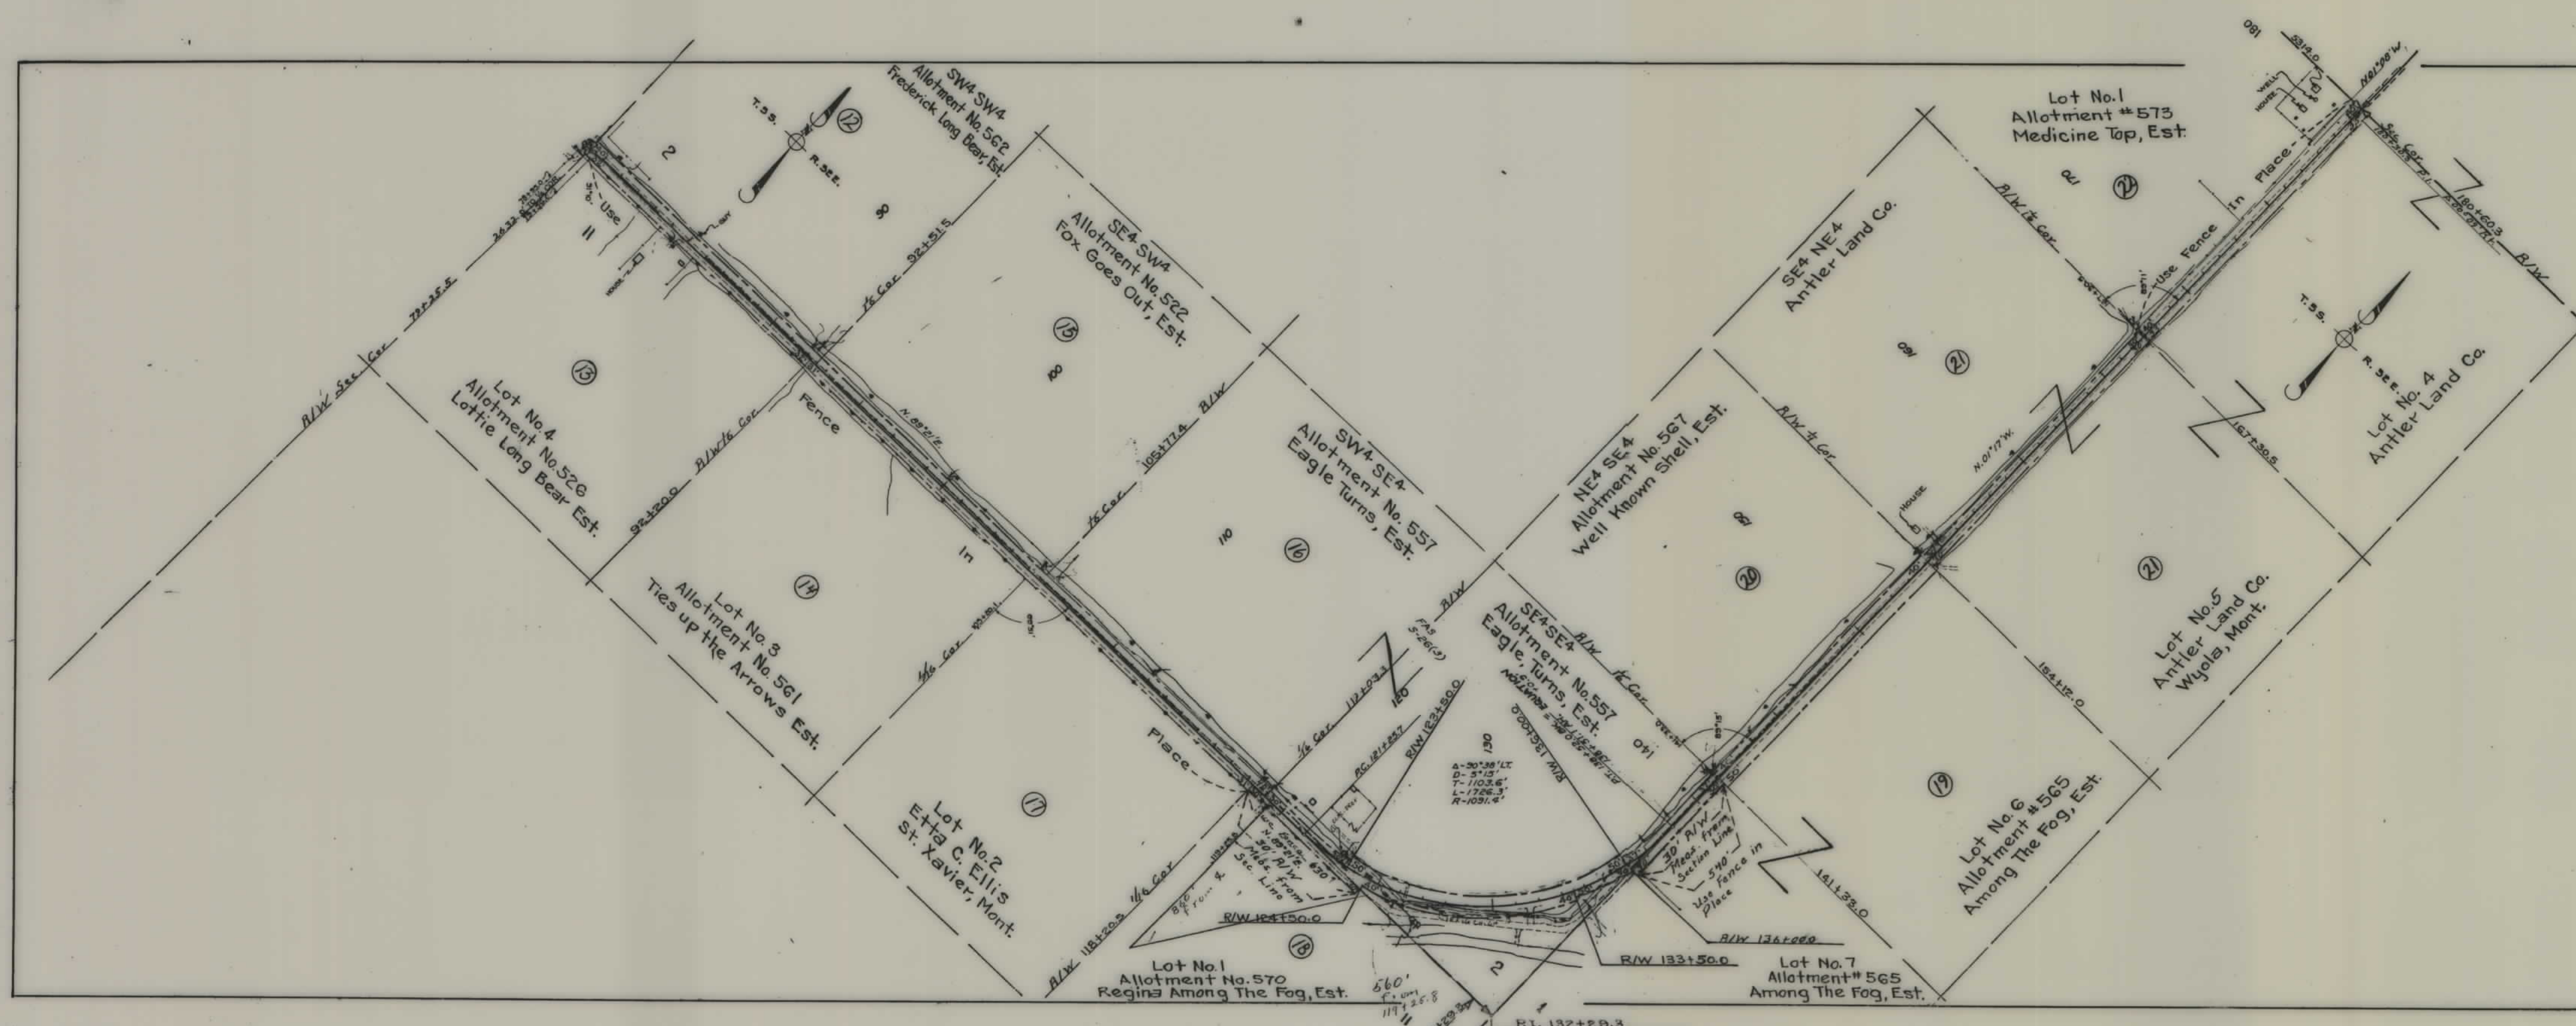


STATE OF MONTANA
 STATE HIGHWAY COMMISSION
 PLAT SHOWING LAND
 REQUIRED FOR RIGHT OF WAY
 BIG HORN COUNTY

SCALE 1" = 400' MAP COMPLETED 3-28-52
 DESCRIPTIONS WRITTEN BY L.B. DATE 3-28-52
 DESCRIPTIONS CHECKED BY M.P. DATE 3-29-52

APPROVED BY Malcolm Bowden R/W ENGINEER

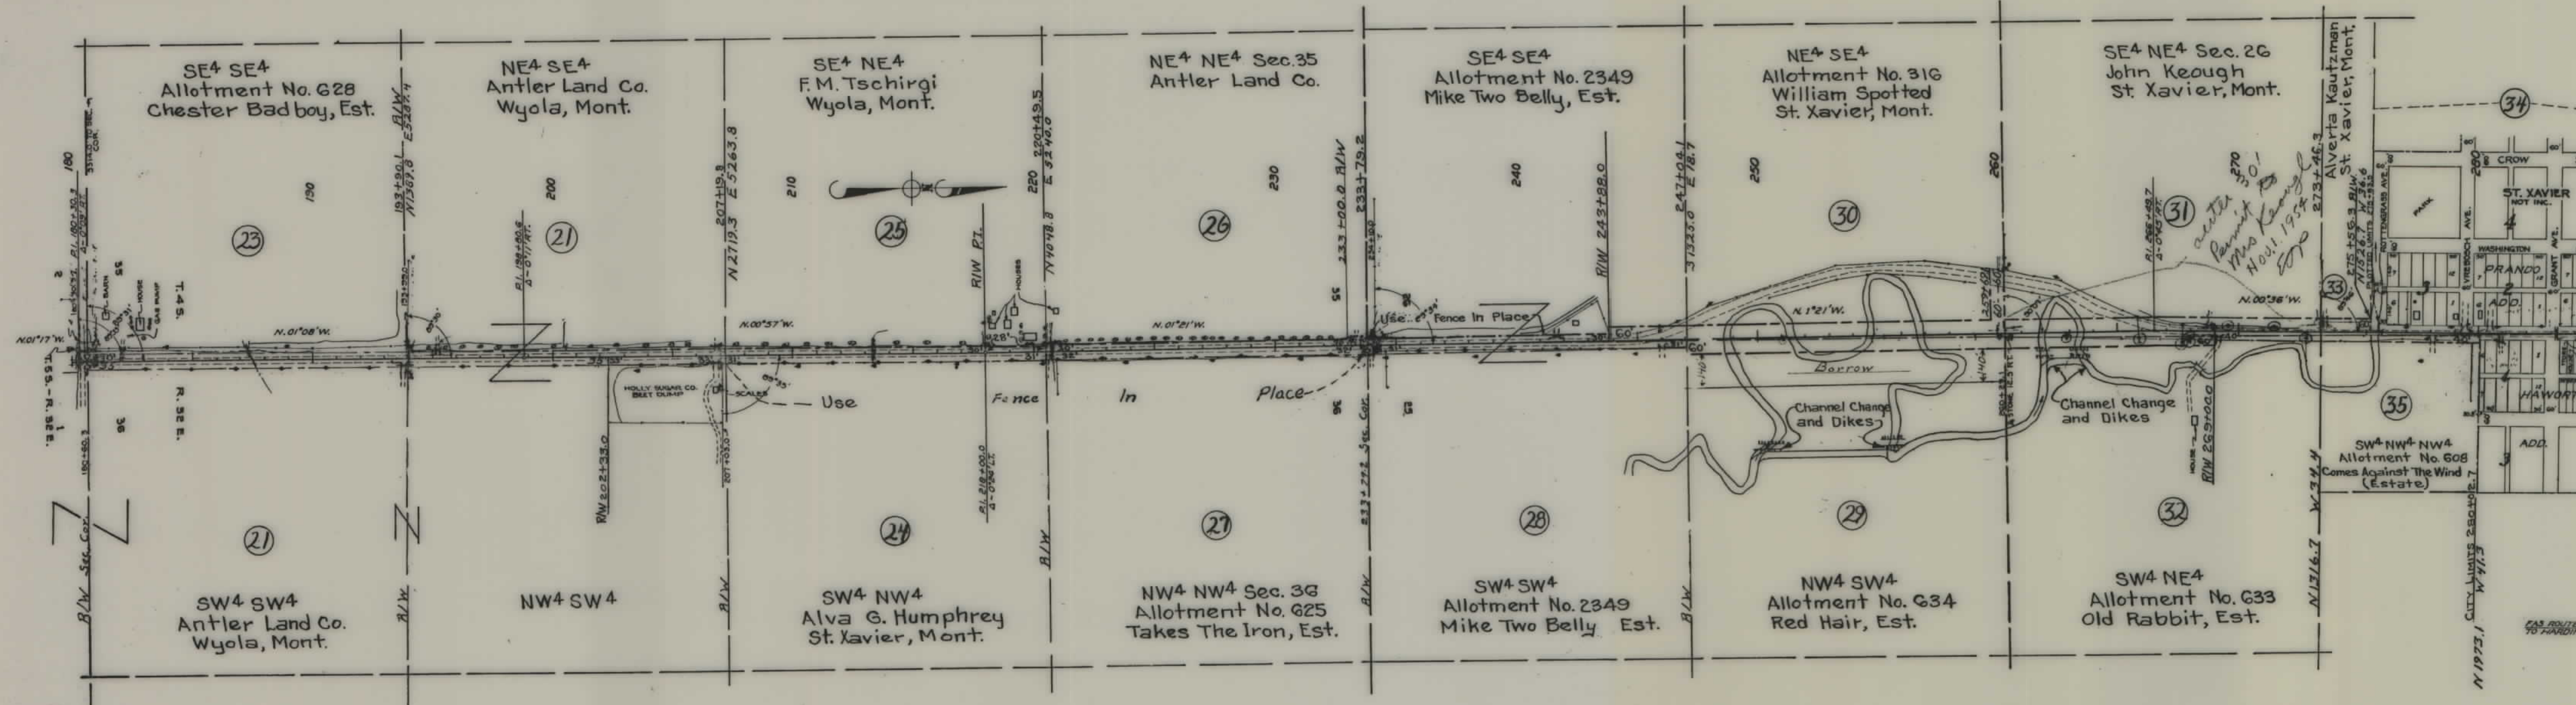

FED. ROAD DIST NO.	STATE	FED. AID PROJ. NO.	R/W NO.	SHEET NO.	TOTAL SHEETS
0	MONT.	S 26-3	03	3	3

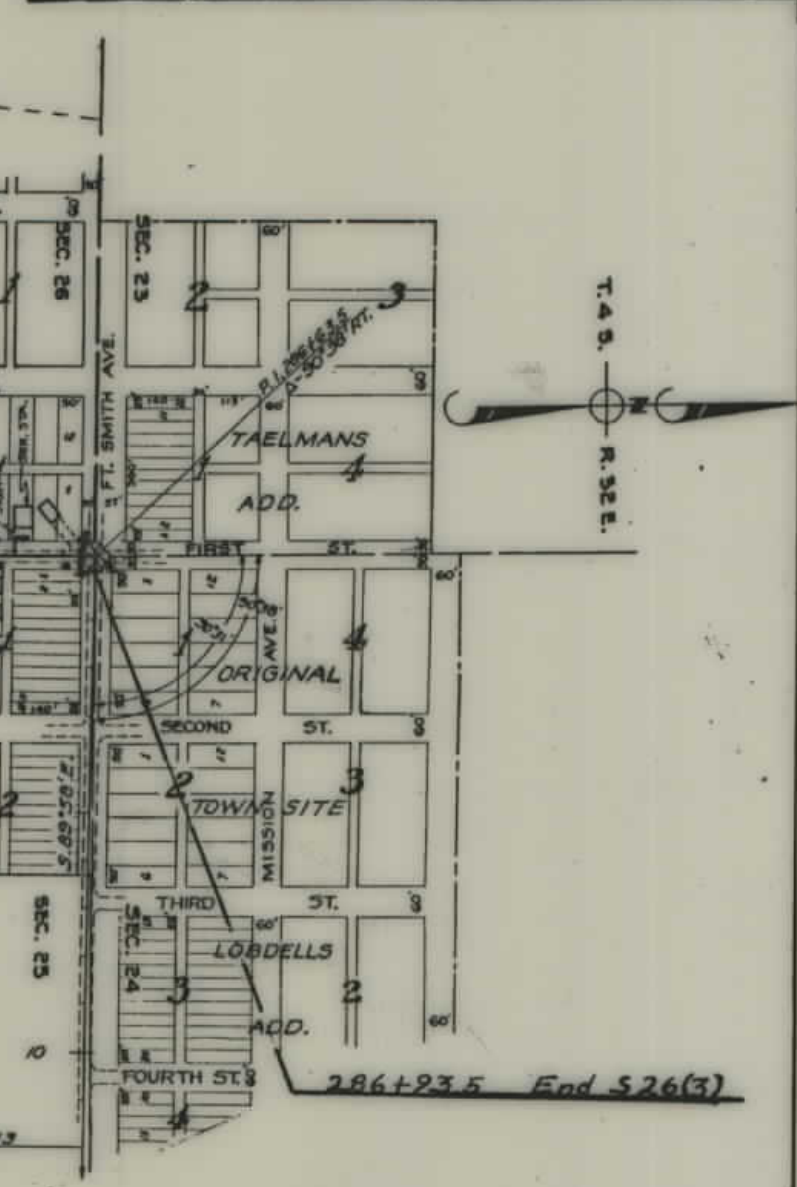

STATE OF MONTANA
STATE HIGHWAY COMMISSION
PLAT SHOWING LAND
REQUIRED FOR RIGHT OF WAY
BIG HORN COUNTY
SCALE 1"= 400' MAP COMPLETED 3-28-52
DESCRIPTIONS WRITTEN BY L.B. DATE 3-28-52
DESCRIPTIONS CHECKED BY M.B. DATE 3-29-52
APPROVED BY Malcolm Bowden R/W ENGINEER