


PLANS  
NOT  
TO  
SCALE

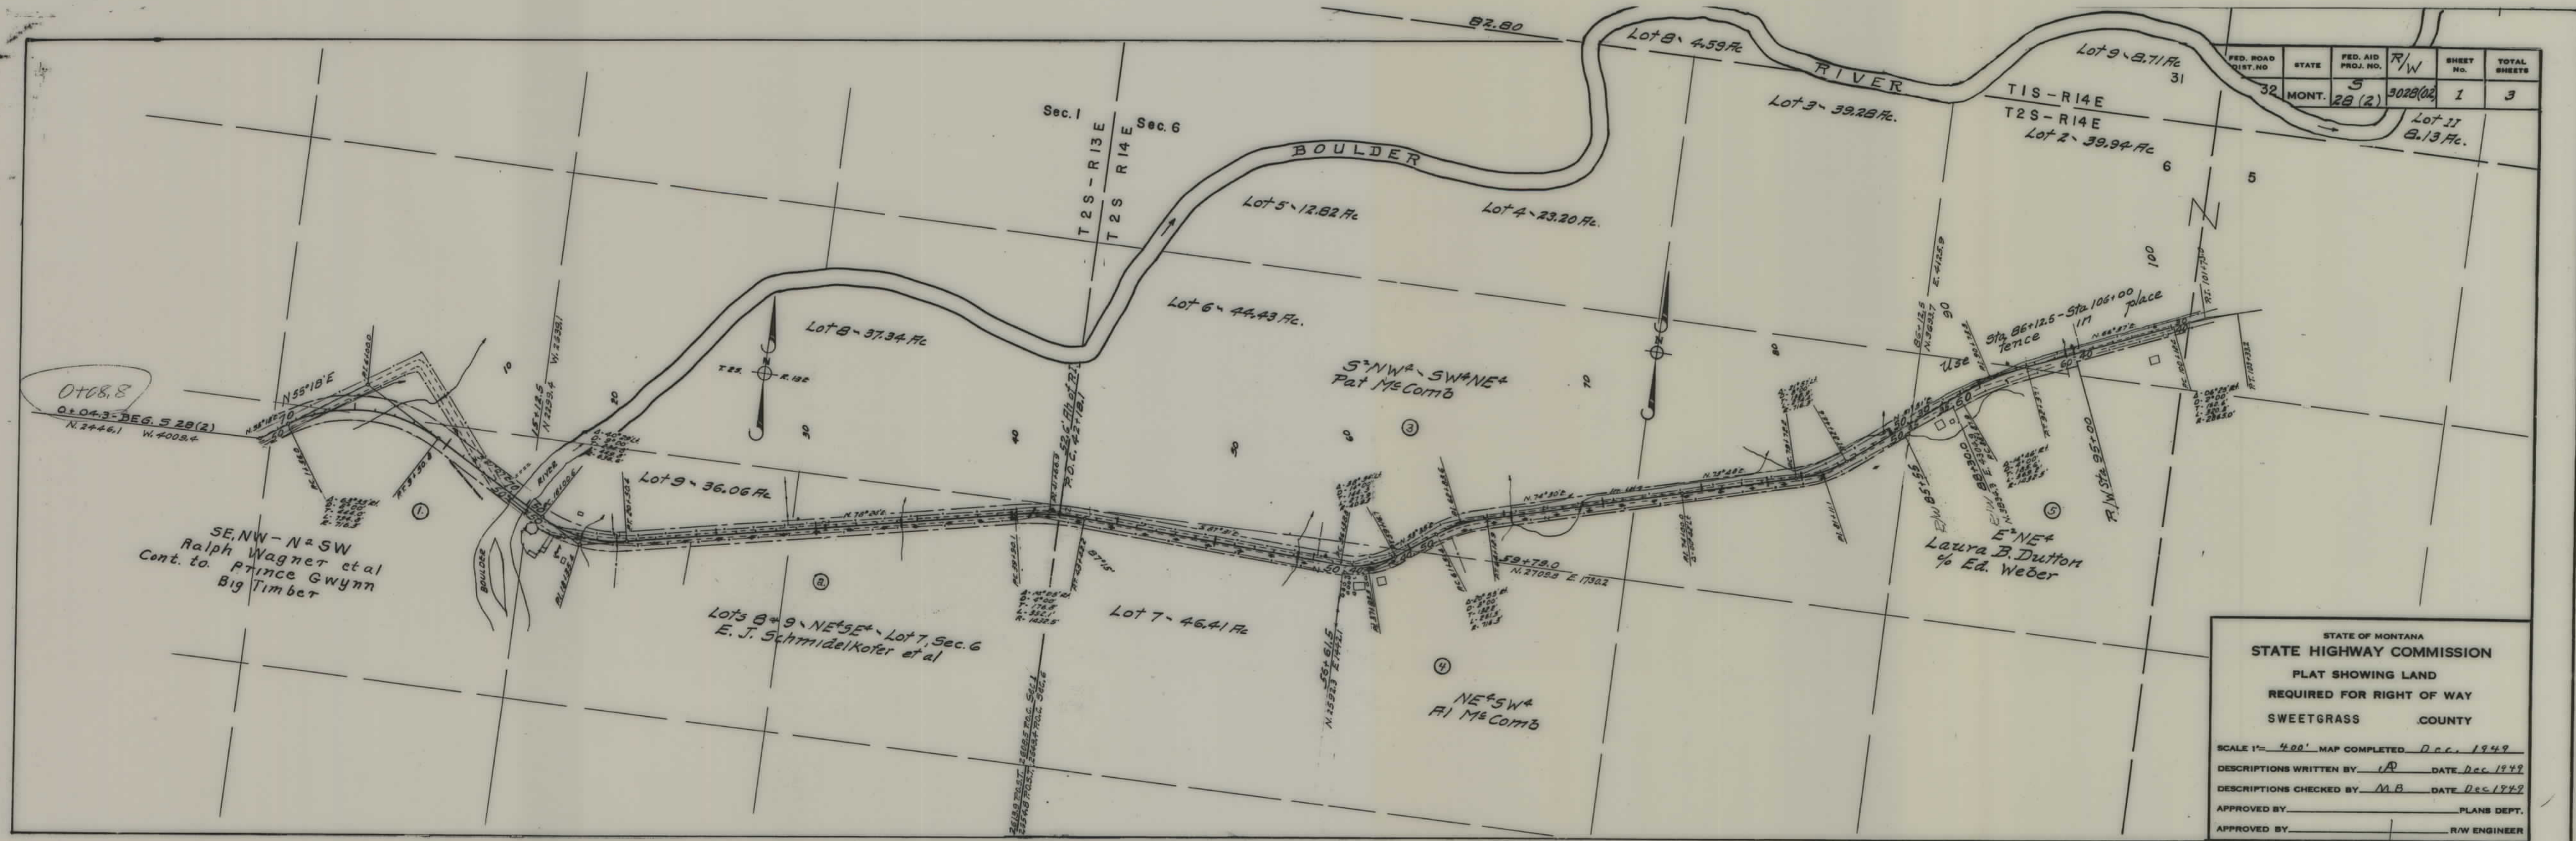








FED. ROAD DIST. NO.	STATE	FED. AID PROJ. NO.	R/W	SHEET NO.	TOTAL SHEETS
1	MONT.	5 28 (2)	302B(02)	2	3

STATE OF MONTANA  
STATE HIGHWAY COMMISSION  
PLAT SHOWING LAND  
REQUIRED FOR RIGHT OF WAY  
SWEETGRASS COUNTY

SCALE 1" = 400'. MAP COMPLETED Dec. 3, 1949  
DESCRIPTIONS WRITTEN BY J.A.P. DATE Dec. 1949  
DESCRIPTIONS CHECKED BY M.B. DATE Dec. 1949  
APPROVED BY \_\_\_\_\_ PLANS DEPT.  
APPROVED BY \_\_\_\_\_ R/W ENGINEER



FED. ROAD DIST. NO.	STATE	FED. AID PROJ. NO.	R/W	SHEET NO.	TOTAL SHEETS
1	MONT.	5 28 (2)	3025(02)	3	3

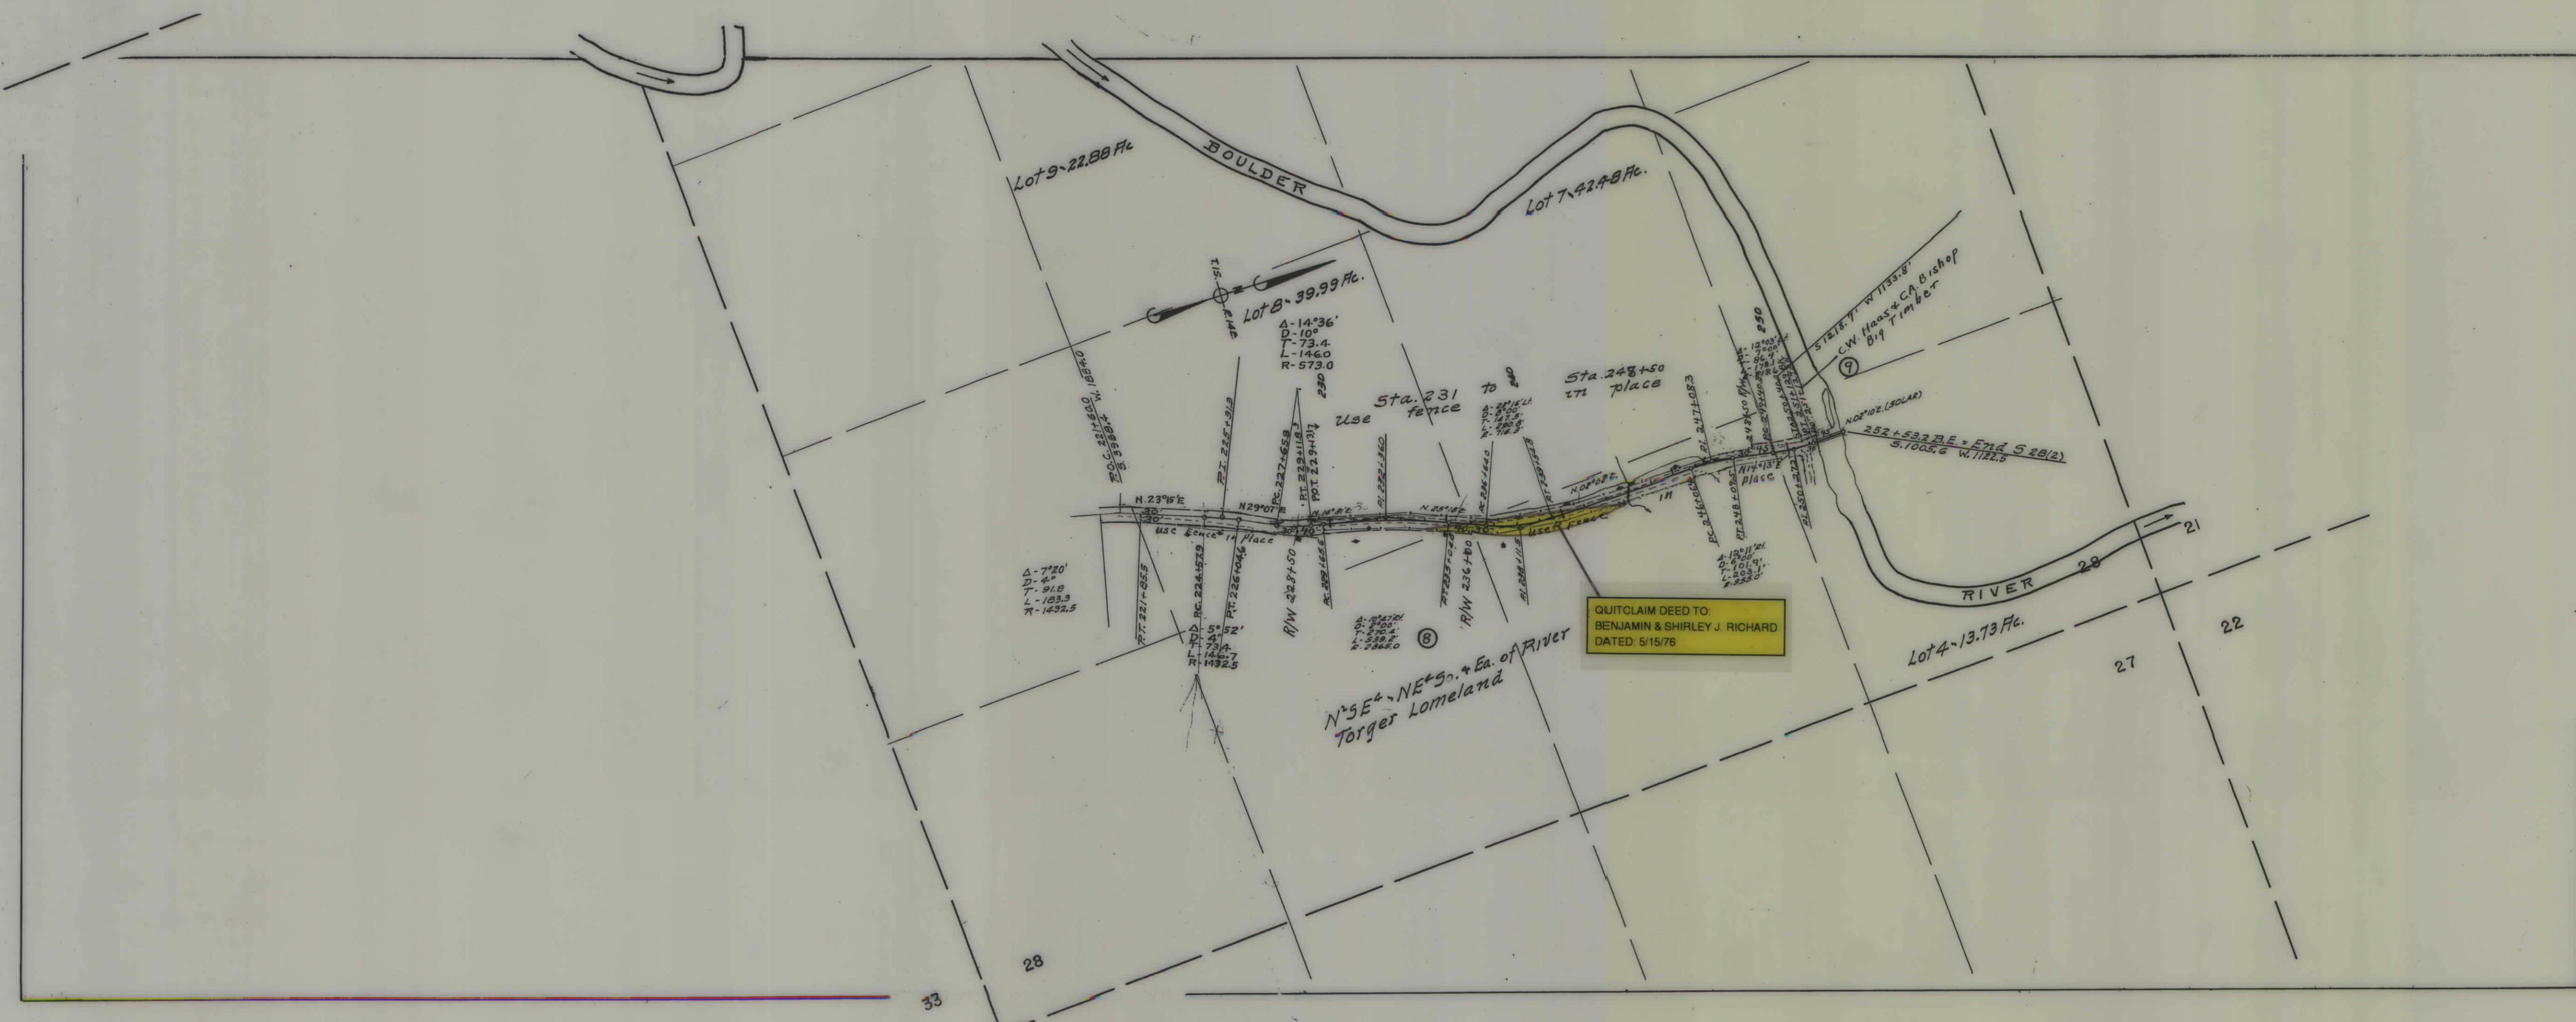

STATE OF MONTANA  
**STATE HIGHWAY COMMISSION**  
 PLAT SHOWING LAND  
 REQUIRED FOR RIGHT OF WAY  
 SWEETGRASS COUNTY

SCALE 1"= 400 MAP COMPLETED Dec 1949  
 DESCRIPTIONS WRITTEN BY J.A.P. DATE Dec. 1949  
 DESCRIPTIONS CHECKED BY M.B. DATE Dec. 1949  
 APPROVED BY \_\_\_\_\_ PLANS DEPT.  
 APPROVED BY \_\_\_\_\_ R/W ENGINEER