


PLANS
NOT
TO
SCALE

FED. ROAD DIST. NO.	STATE	FED. AID PROJECT NUMBERS		STATE NO.	SHEET NO.	TOTAL SHEETS
		CONST. NO.	R/W NO.			
8	MONT.	S28 (7)	S 28 (6)	3028-06	3	6

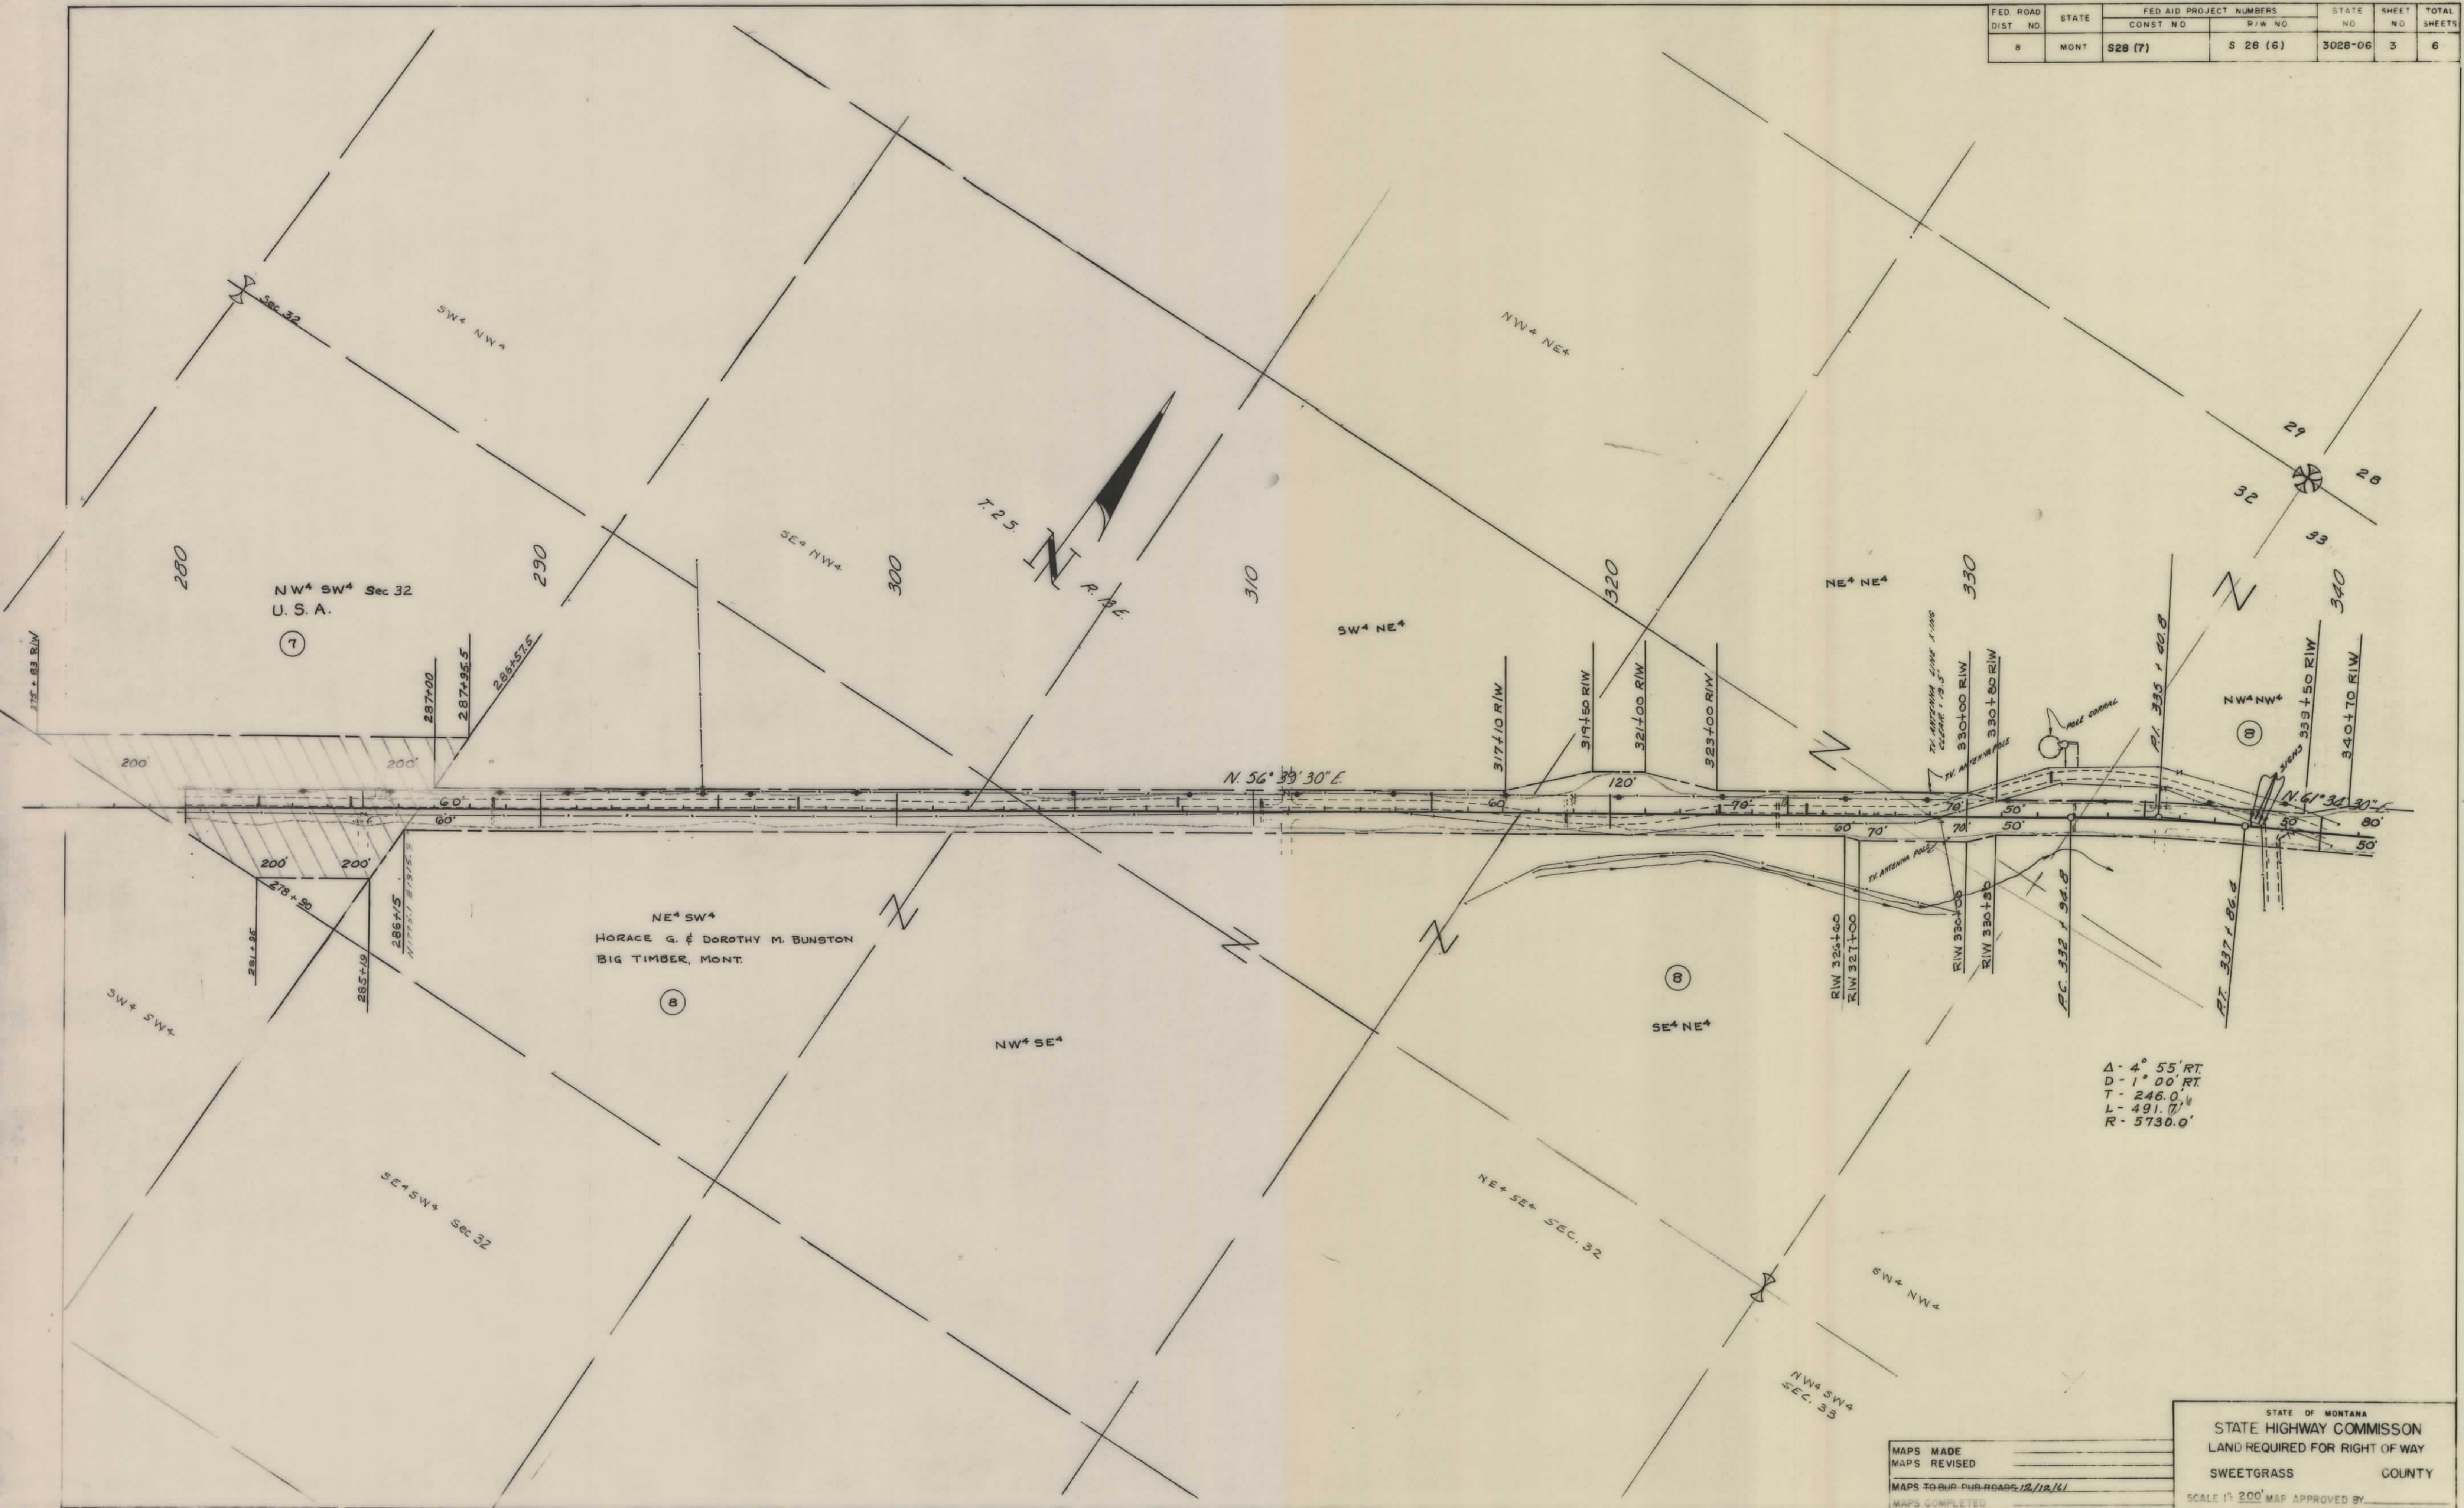


$\Delta - 4^{\circ} 55' RT.$
 $D - 1^{\circ} 00' RT.$
 $T - 246.0'$
 $L - 491.0'$
 $R - 5730.0'$

MAPS MADE _____
 MAPS REVISED _____
 MAPS TO BE COMPLETED BY 12/12/61
 MAPS COMPLETED _____

STATE OF MONTANA
 STATE HIGHWAY COMMISSION
 LAND REQUIRED FOR RIGHT OF WAY
 SWEETGRASS COUNTY
 SCALE 1" = 200' MAP APPROVED BY _____


FED. ROAD DIST. NO.	STATE	FED AID PROJECT NUMBERS		STATE NO.	SHEET NO.	TOTAL SHEETS
		CONST. NO.	R/W NO.			
8	MONT.	S 28 (7)	S 28 (6)	3028-06	4	6

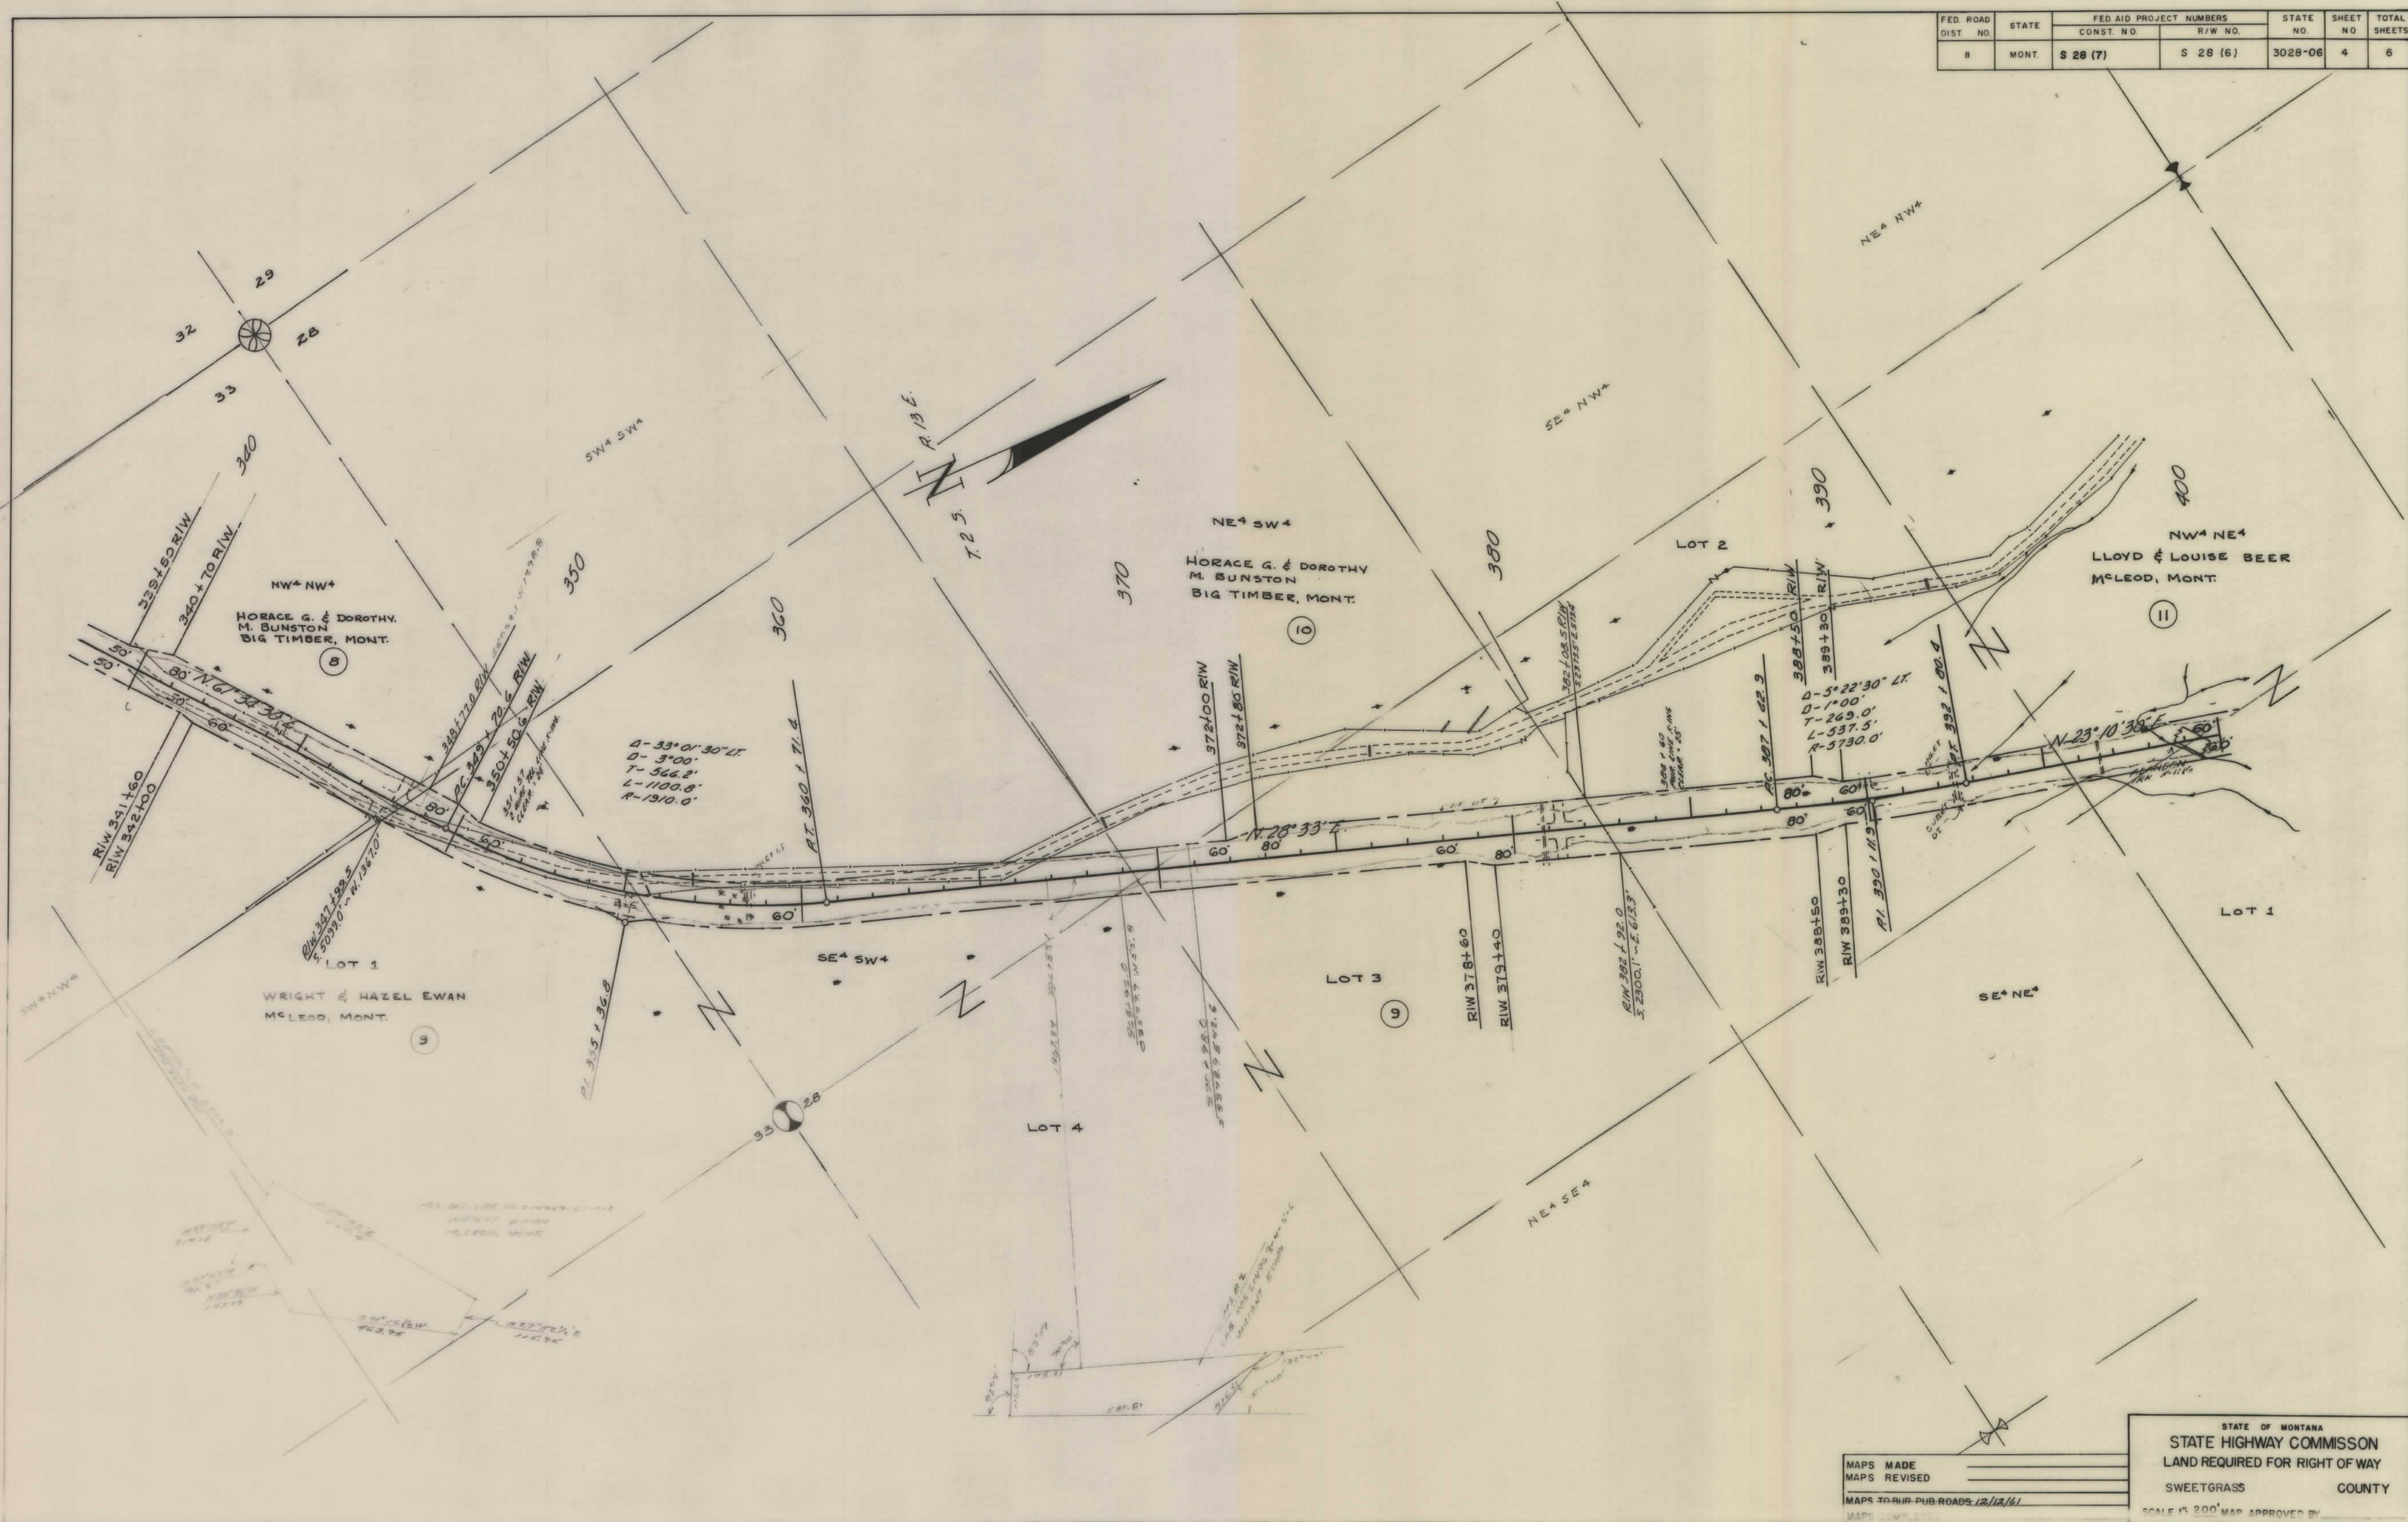

MAPS MADE
 MAPS REVISED
 MAPS TO BE REVISED 12/12/11

STATE OF MONTANA
 STATE HIGHWAY COMMISSION
 LAND REQUIRED FOR RIGHT OF WAY
 SWEETGRASS COUNTY
 SCALE 1" = 200' MAP APPROVED BY

FED. ROAD DIST. NO.	STATE	FED. AID PROJECT NUMBERS		STATE NO.	SHEET NO.	TOTAL SHEETS
		CONST. NO.	R/W NO.			
8	MONT.	S 28 (7)	S 28 (6)	3028-06	5	6

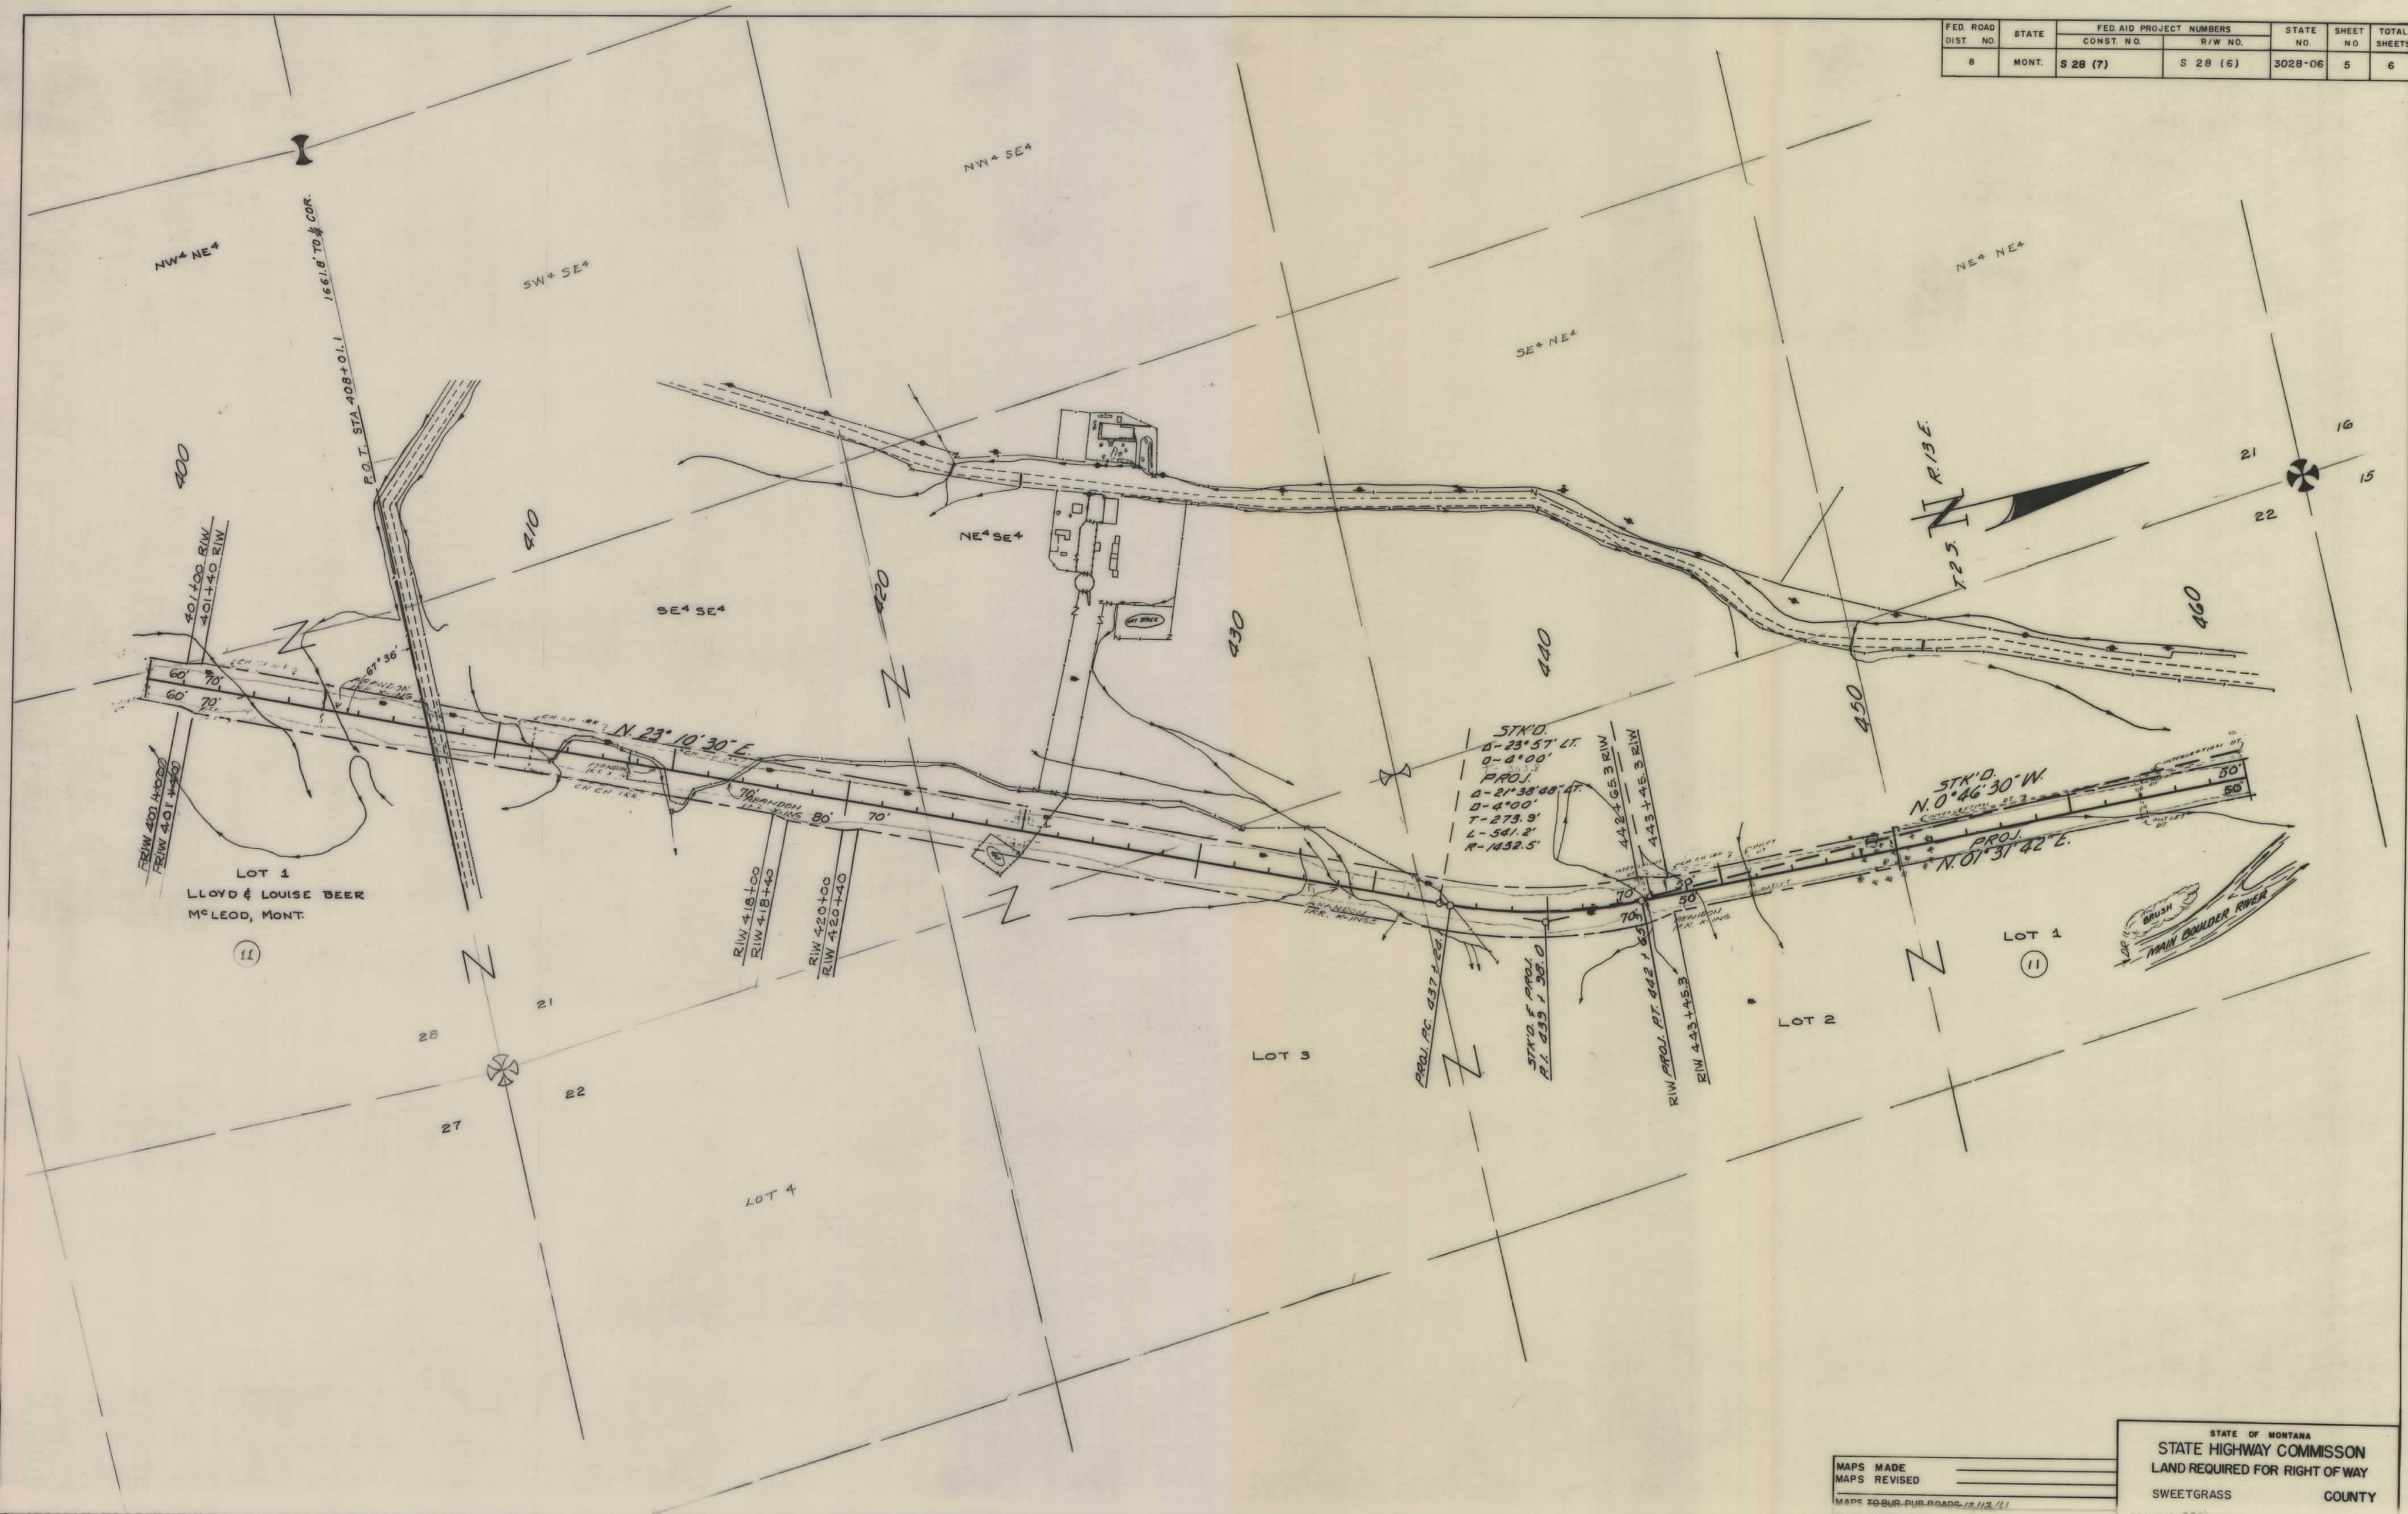

MAPS MADE
 MAPS REVISED
 MAPS COMPLETED

STATE OF MONTANA
 STATE HIGHWAY COMMISSION
 LAND REQUIRED FOR RIGHT OF WAY
 SWEETGRASS COUNTY
 SCALE 1" = 200' MAP APPROVED BY

