


PLANS
NOT
TO
SCALE

FED. ROAD DIST. NO.	STATE	FED. AID PROJECT NUMBERS		STATE NO.	SHEET NO.	TOTAL SHEETS
		CONST. NO.	R/W NO.			
8	MONT.	S 28 (8)	S 28 (6)	3028-06	1	4

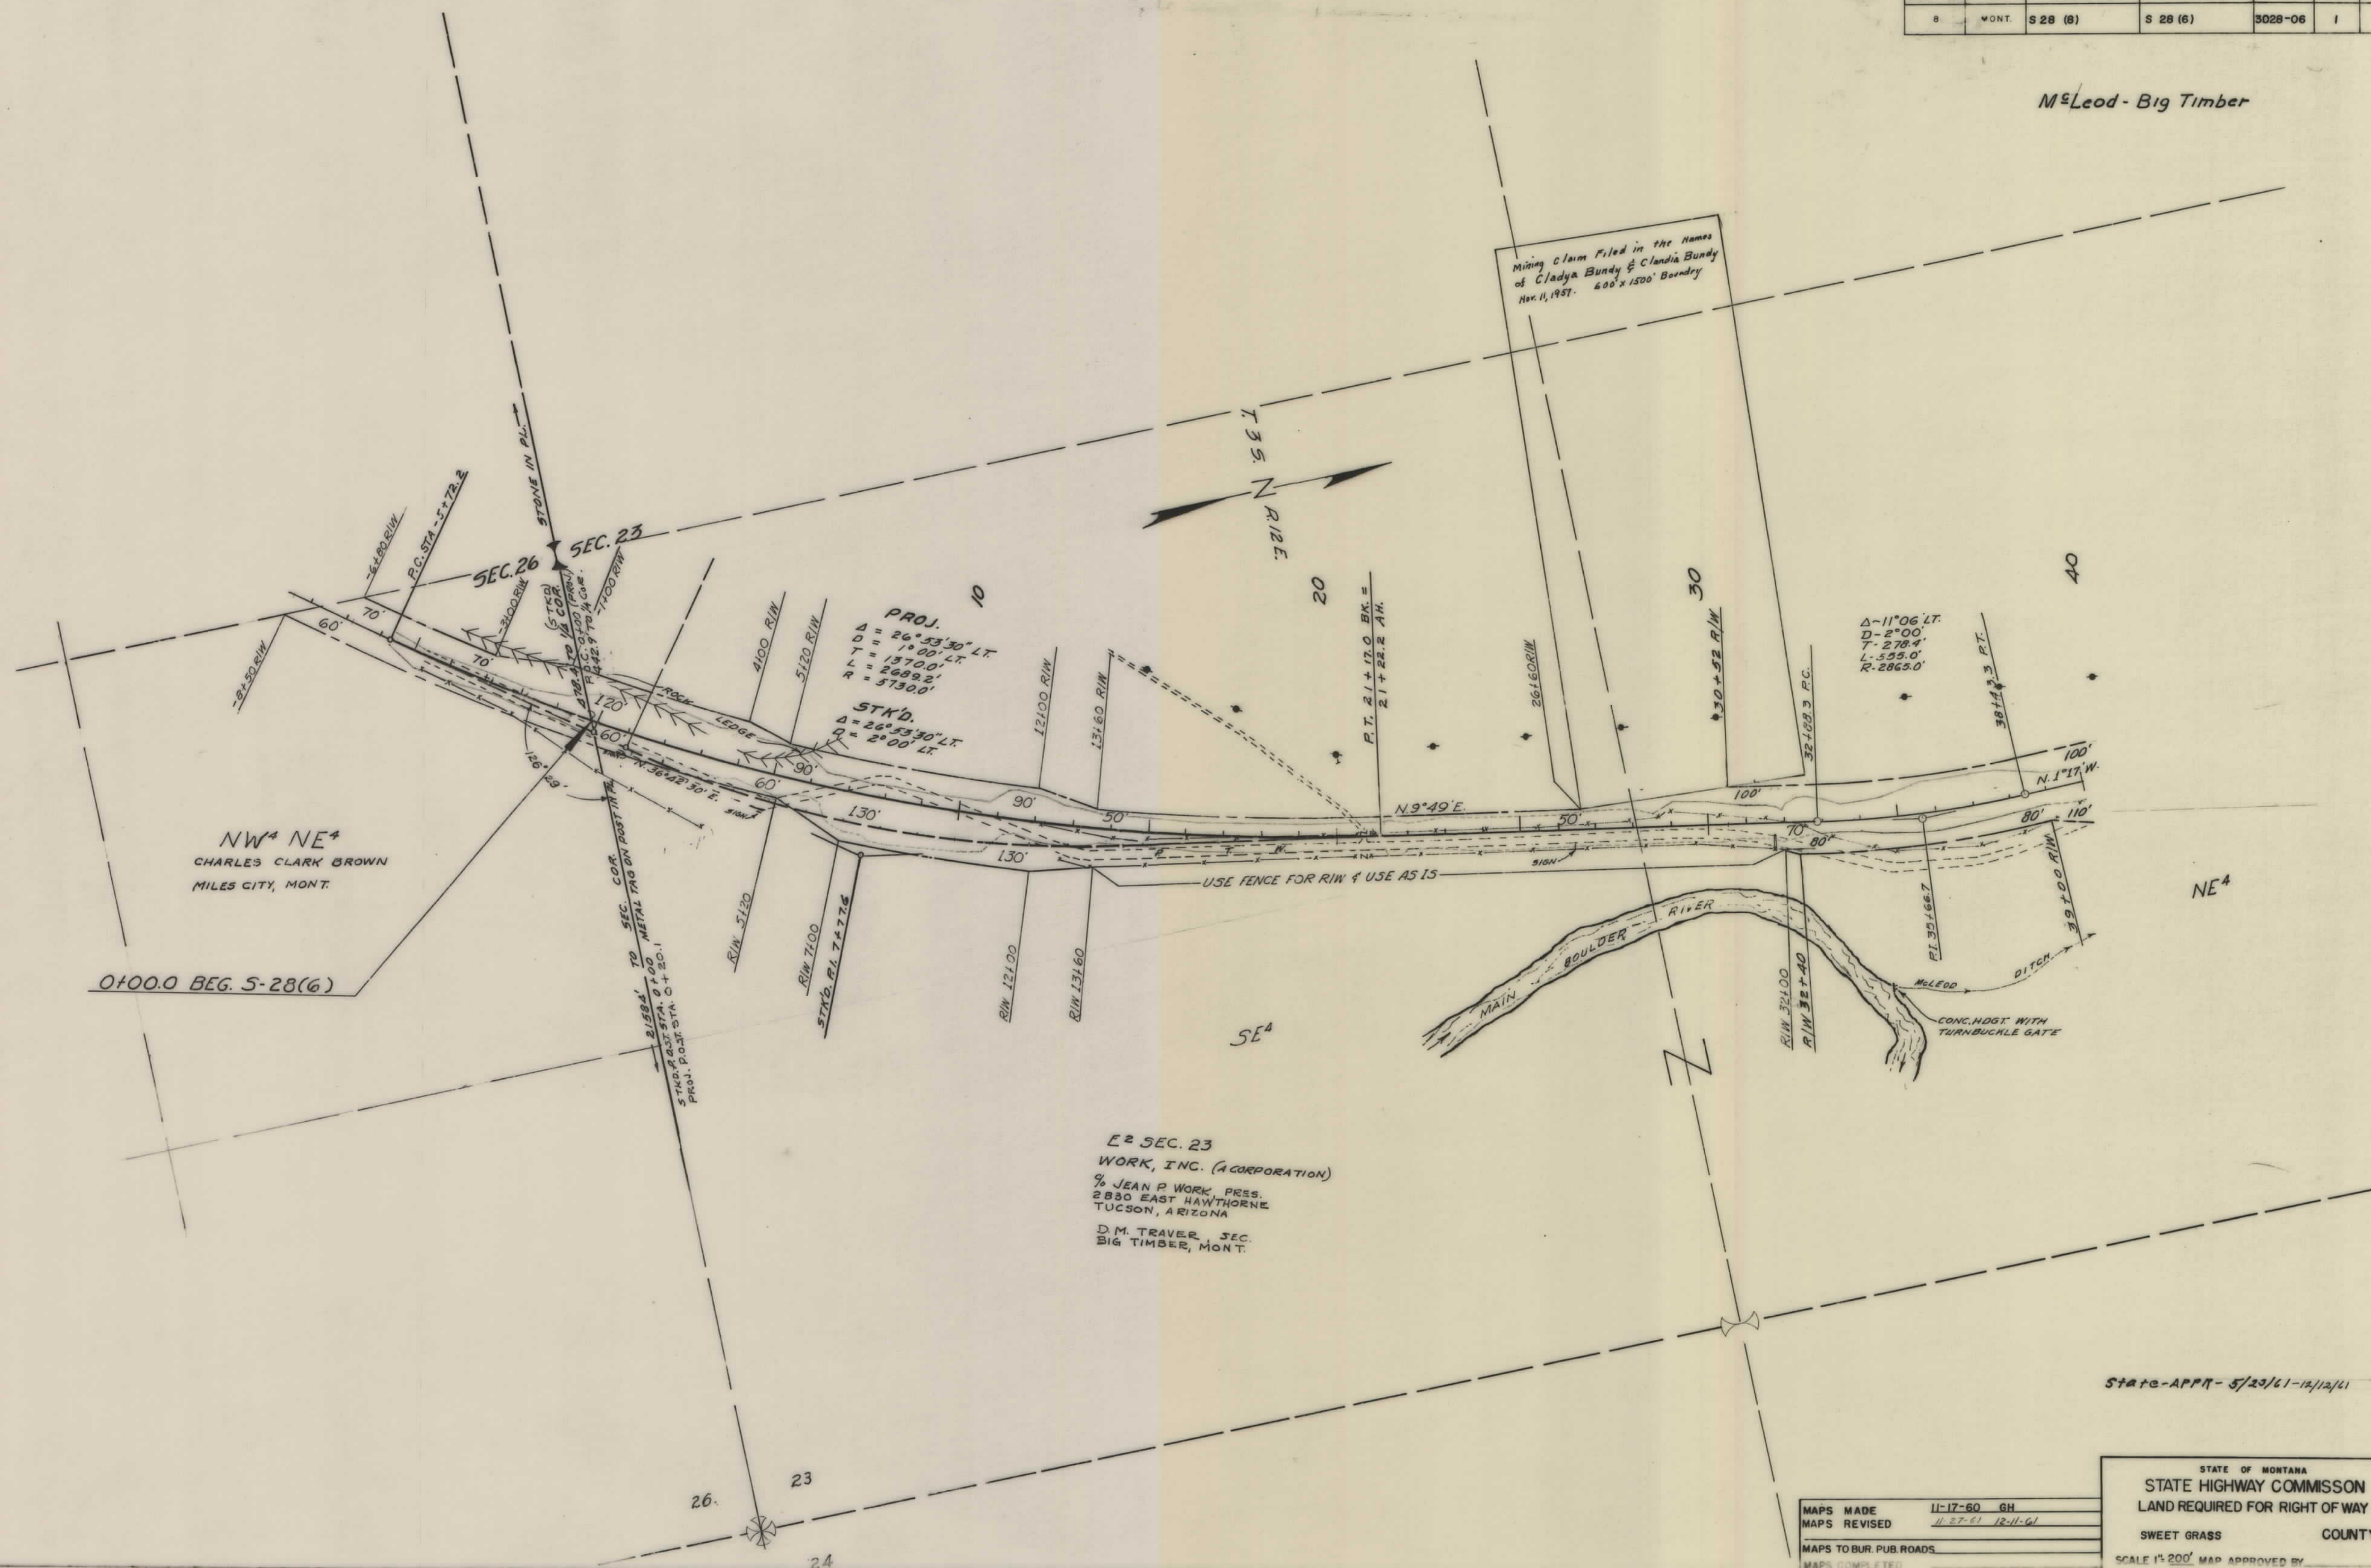


E2 SEC. 23
 WORK, INC. (A CORPORATION)
 % JEAN P. WORK, PRES.
 2830 EAST HAWTHORNE
 TUCSON, ARIZONA
 D.M. TRAVER, SEC.
 BIG TIMBER, MONT.

State-APPN-5/23/61-12/12/61

STATE OF MONTANA	
STATE HIGHWAY COMMISSION	
LAND REQUIRED FOR RIGHT OF WAY	
SWEET GRASS	COUNTY
SCALE 1" = 200' MAP APPROVED BY	

MAPS MADE 11-17-60 GH
 MAPS REVISED 11-27-61 12-11-61
 MAPS TO BUR. PUB. ROADS
 MAPS COMPLETED

FED. ROAD DIST. NO.	STATE	FED. AID PROJECT NUMBERS		STATE NO.	SHEET NO.	TOTAL SHEETS
		CONST. NO.	R/W NO.			
8	MONT.	S 28 (8)	S 28 (6)	3028-06	2	4

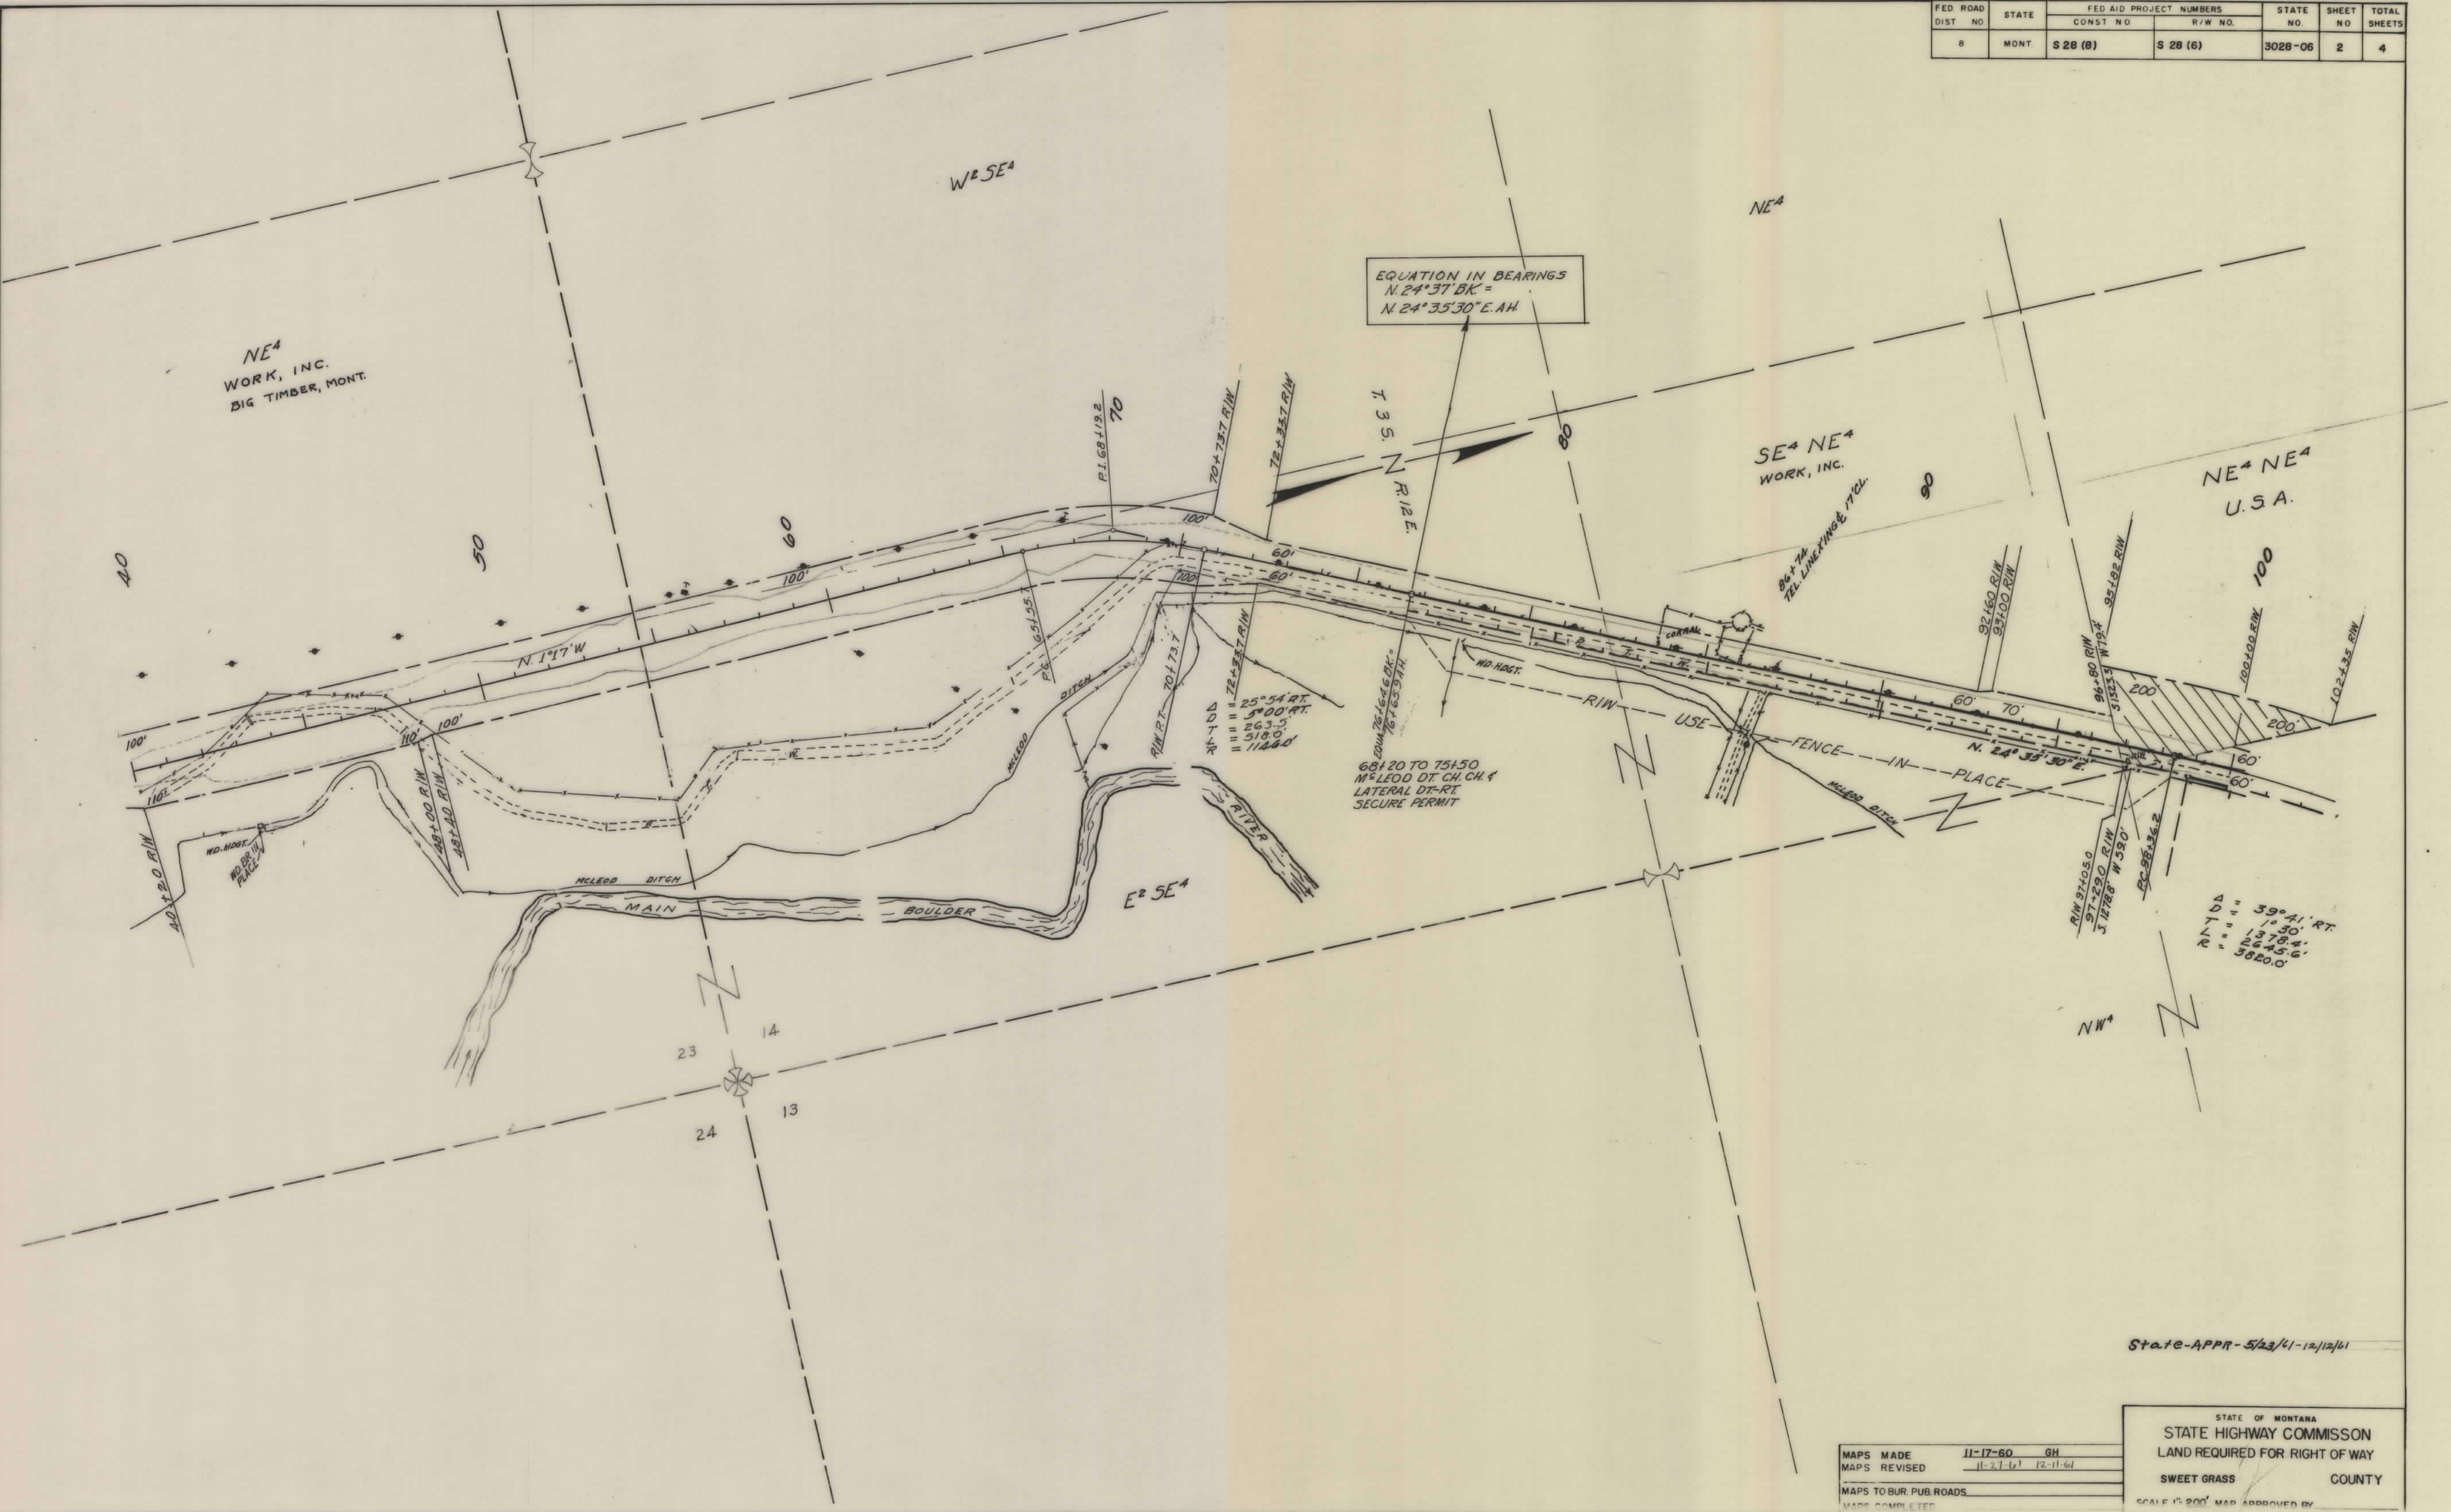

State-APPR-5/23/41-12/12/61

MAPS MADE	11-17-60	GH
MAPS REVISED	11-27-61	12-11-61
MAPS TO BUR. PUB. ROADS		
MAPS COMPLETED		

STATE OF MONTANA
STATE HIGHWAY COMMISSION
LAND REQUIRED FOR RIGHT OF WAY
SWEET GRASS COUNTY
SCALE 1" = 200' MAP APPROVED BY

