


PLANS
NOT
TO
SCALE

PROJECT NO. - DESIGNATION	SHEET NO.	TOTAL SHEETS
FHP 32-D1:E4	2	3
Y.G.B. LINE		

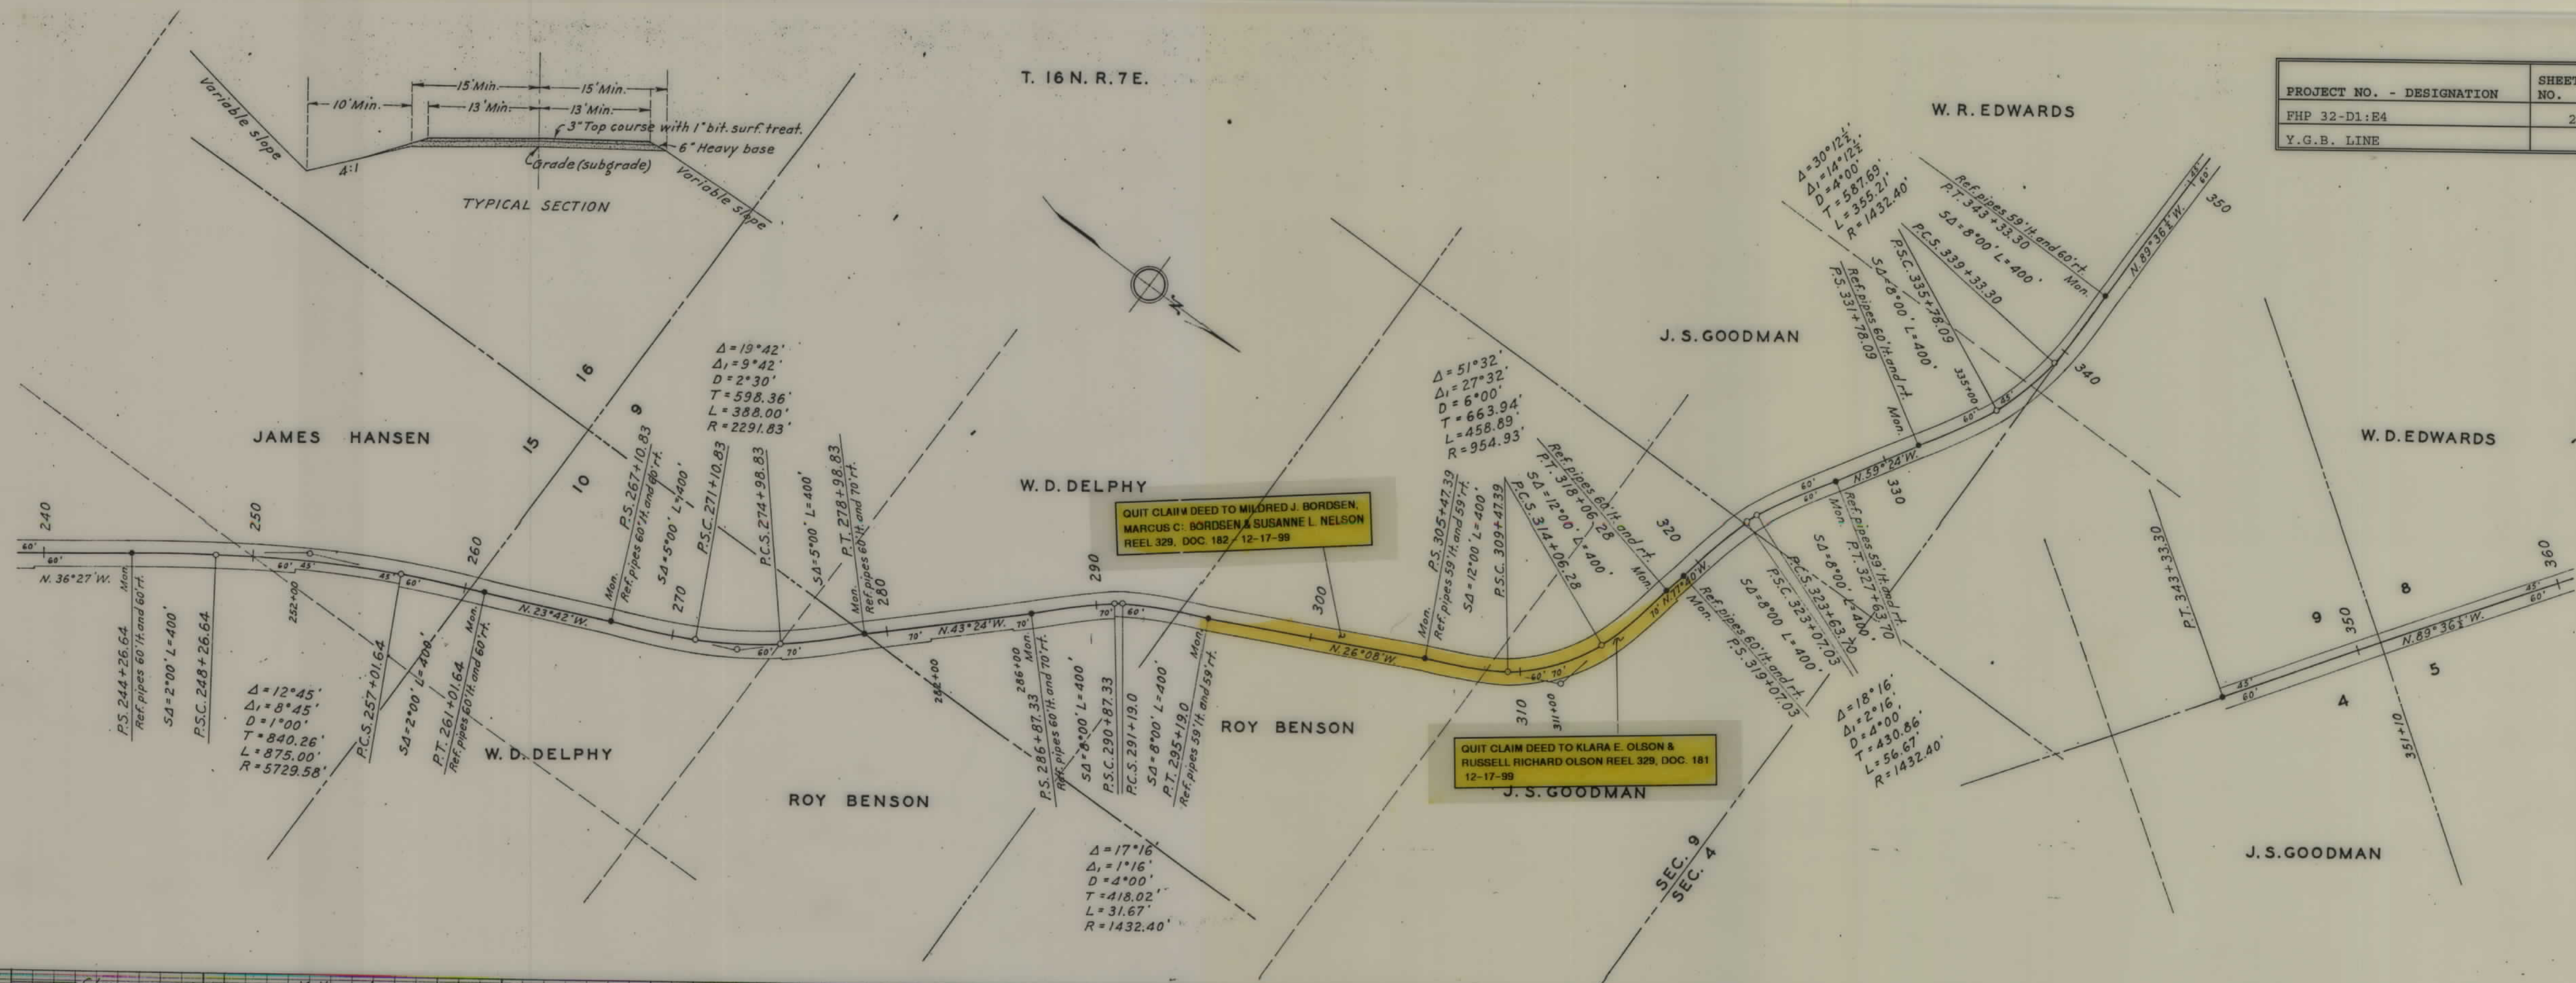

CLASSIFICATION CLEARING


DRAINAGE STRUCTURES

BENCH MARKS STANDARD U.S.G.S. OTHERS CONST.


PROFILE HORIZ. 1" = 400' VERT. 1" = 40'

SURFACING


RES. ENGR. C.G. NORRIS
DRAWN BY NORRIS
CHECKED BY A. KING
TRACED BY W.D. DUNSTAN
Y.G.B. LINE FHP PROJ. 32-D1:E4 ROAD LG. 3.5814 MI. BRIDGE LG. 0.0000 TOTAL LG. 3.5814 MI.

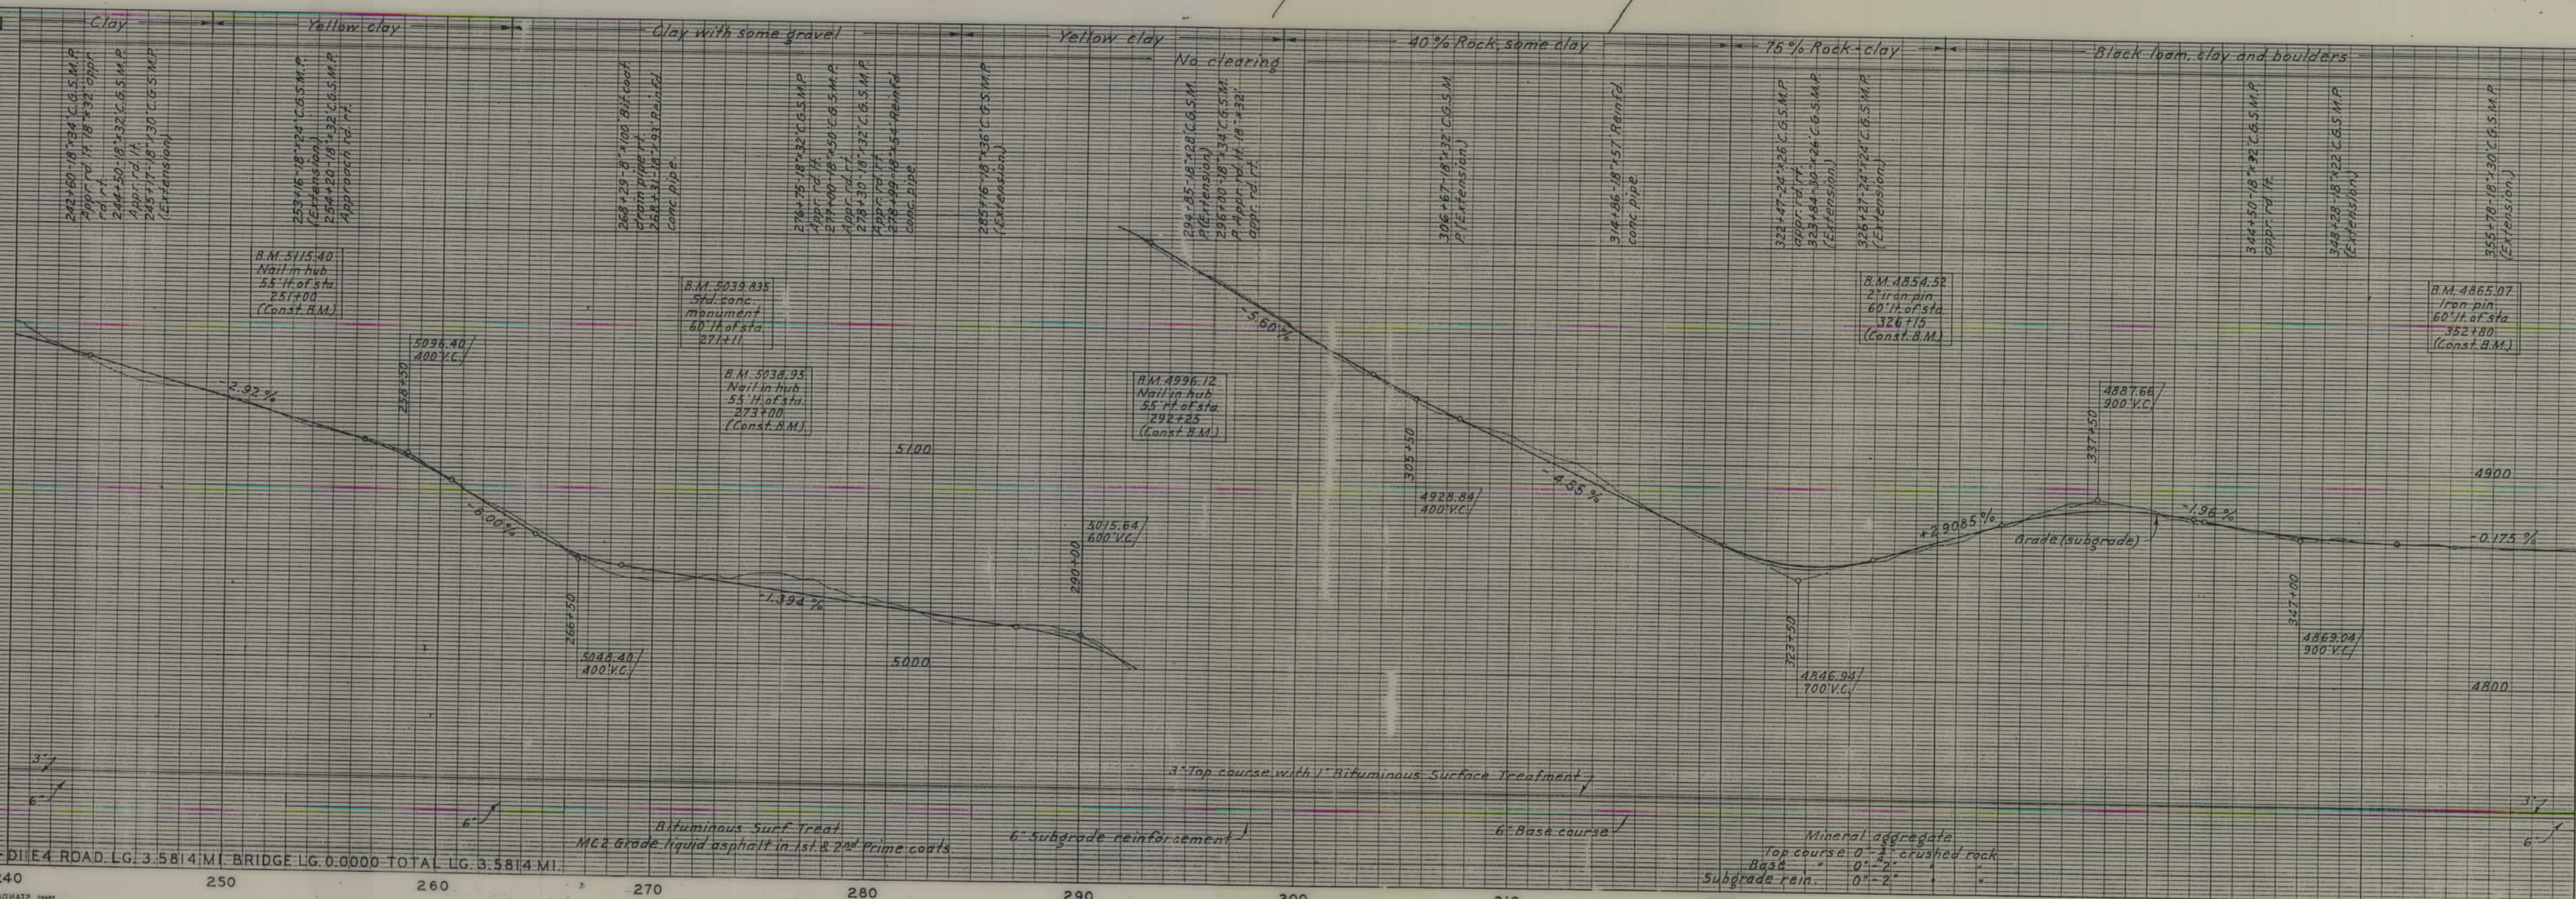

PROJECT NO. - DESIGNATION	SHEET NO.	TOTAL SHEETS
FHP 32-D1:E4	3	3
Y.G.B. LINE		

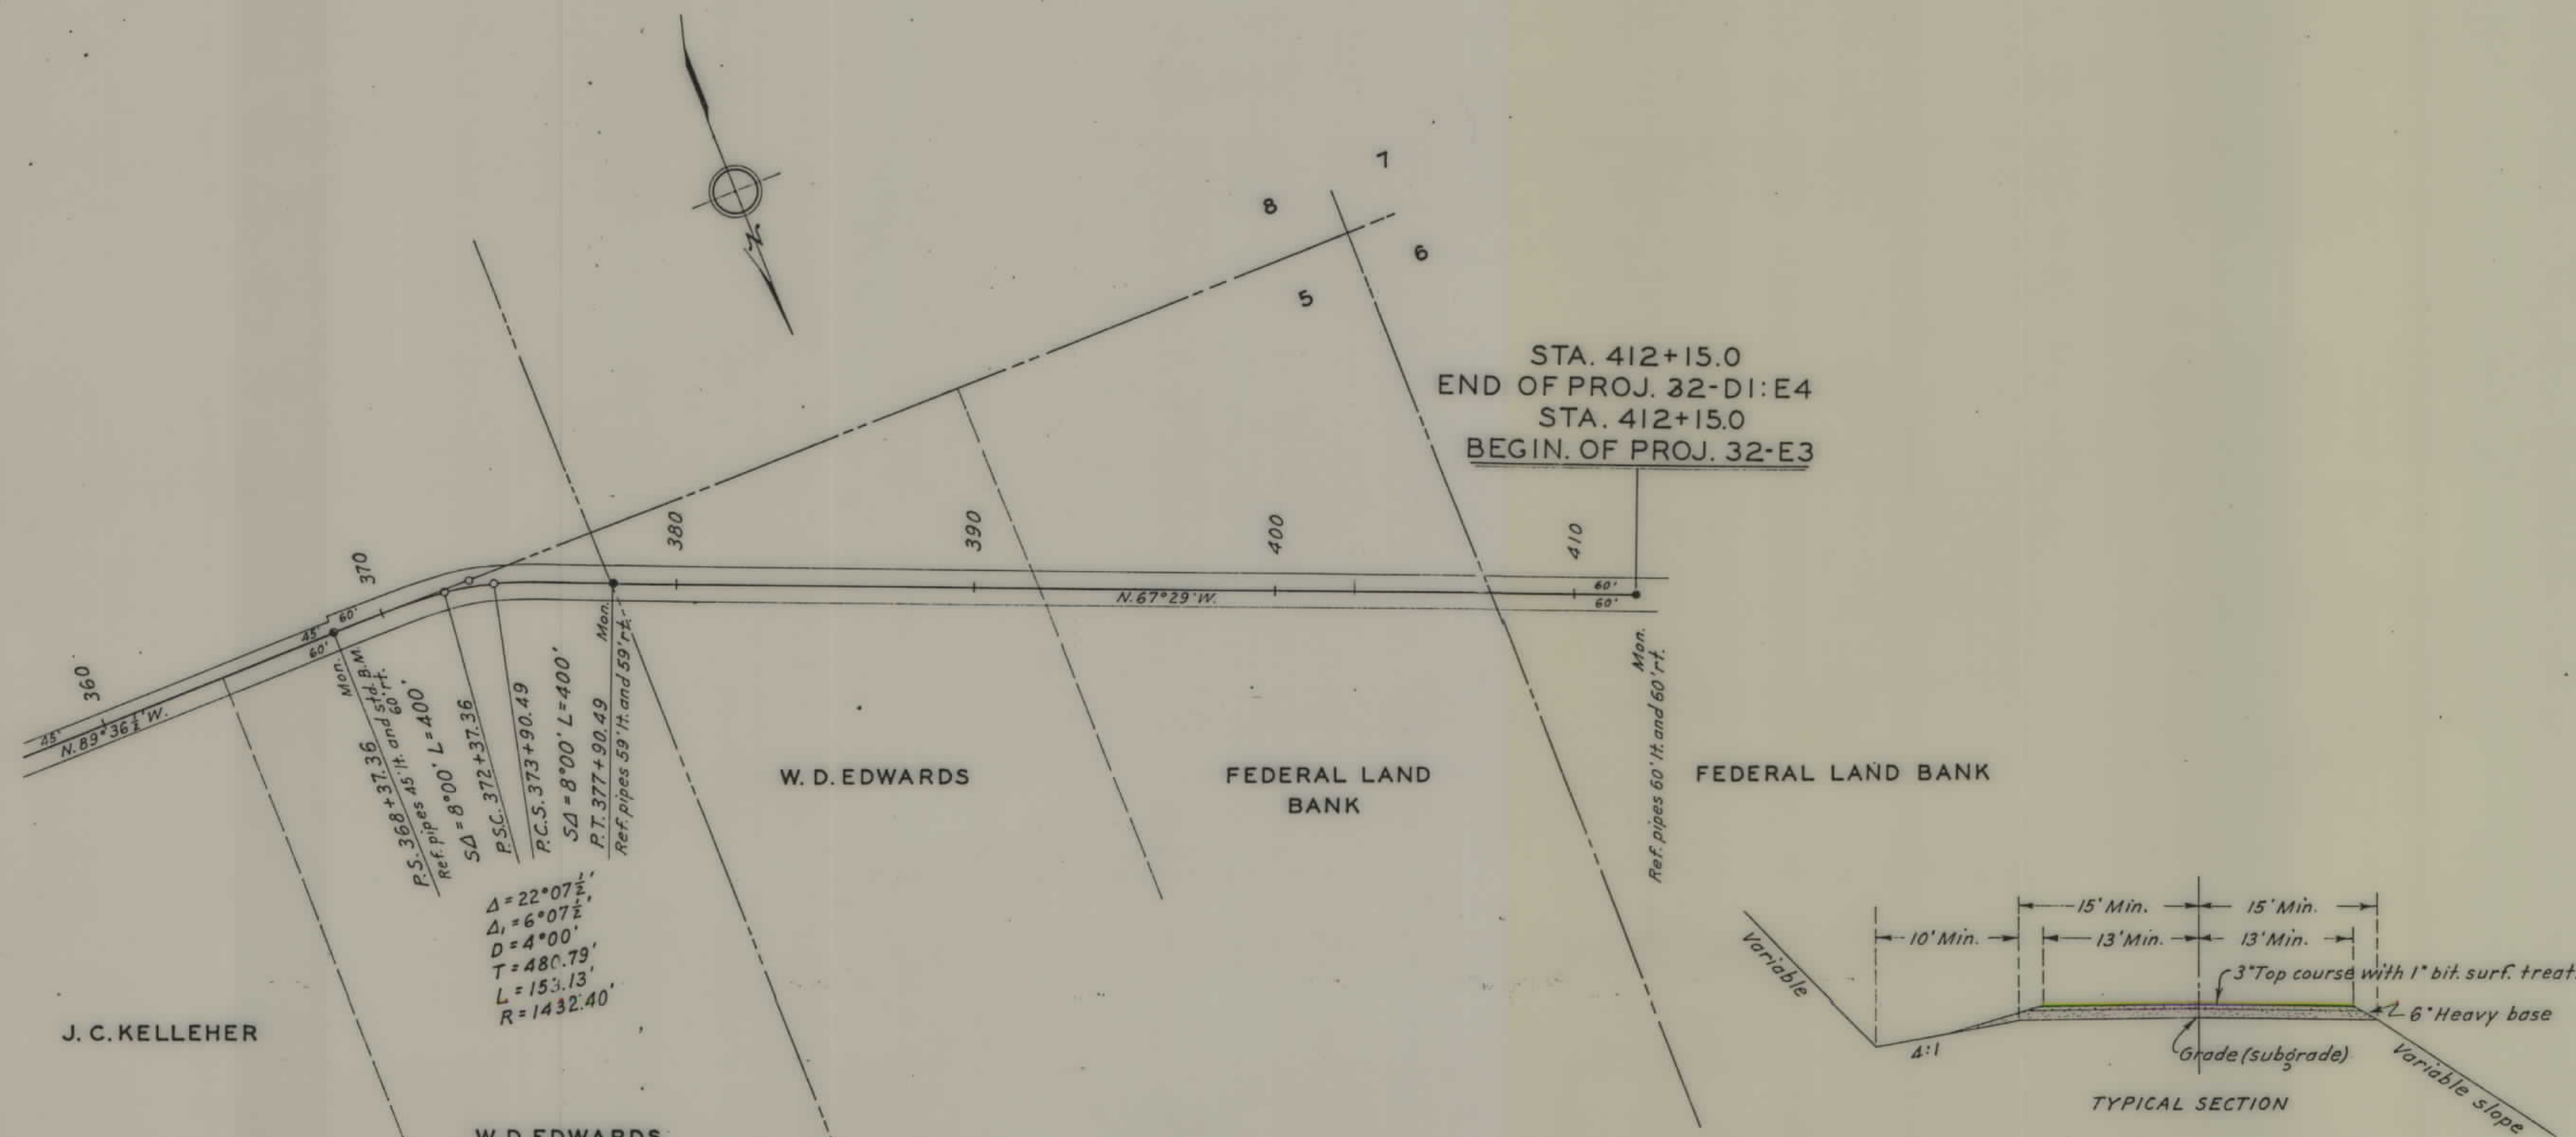

C. G. MORRIS
SS3+02
400 FT. W.B.
Y.G.B. LINE HIGHWAY
MONTANA FOREST HIGHWAY ROUTE 32-D1:E4

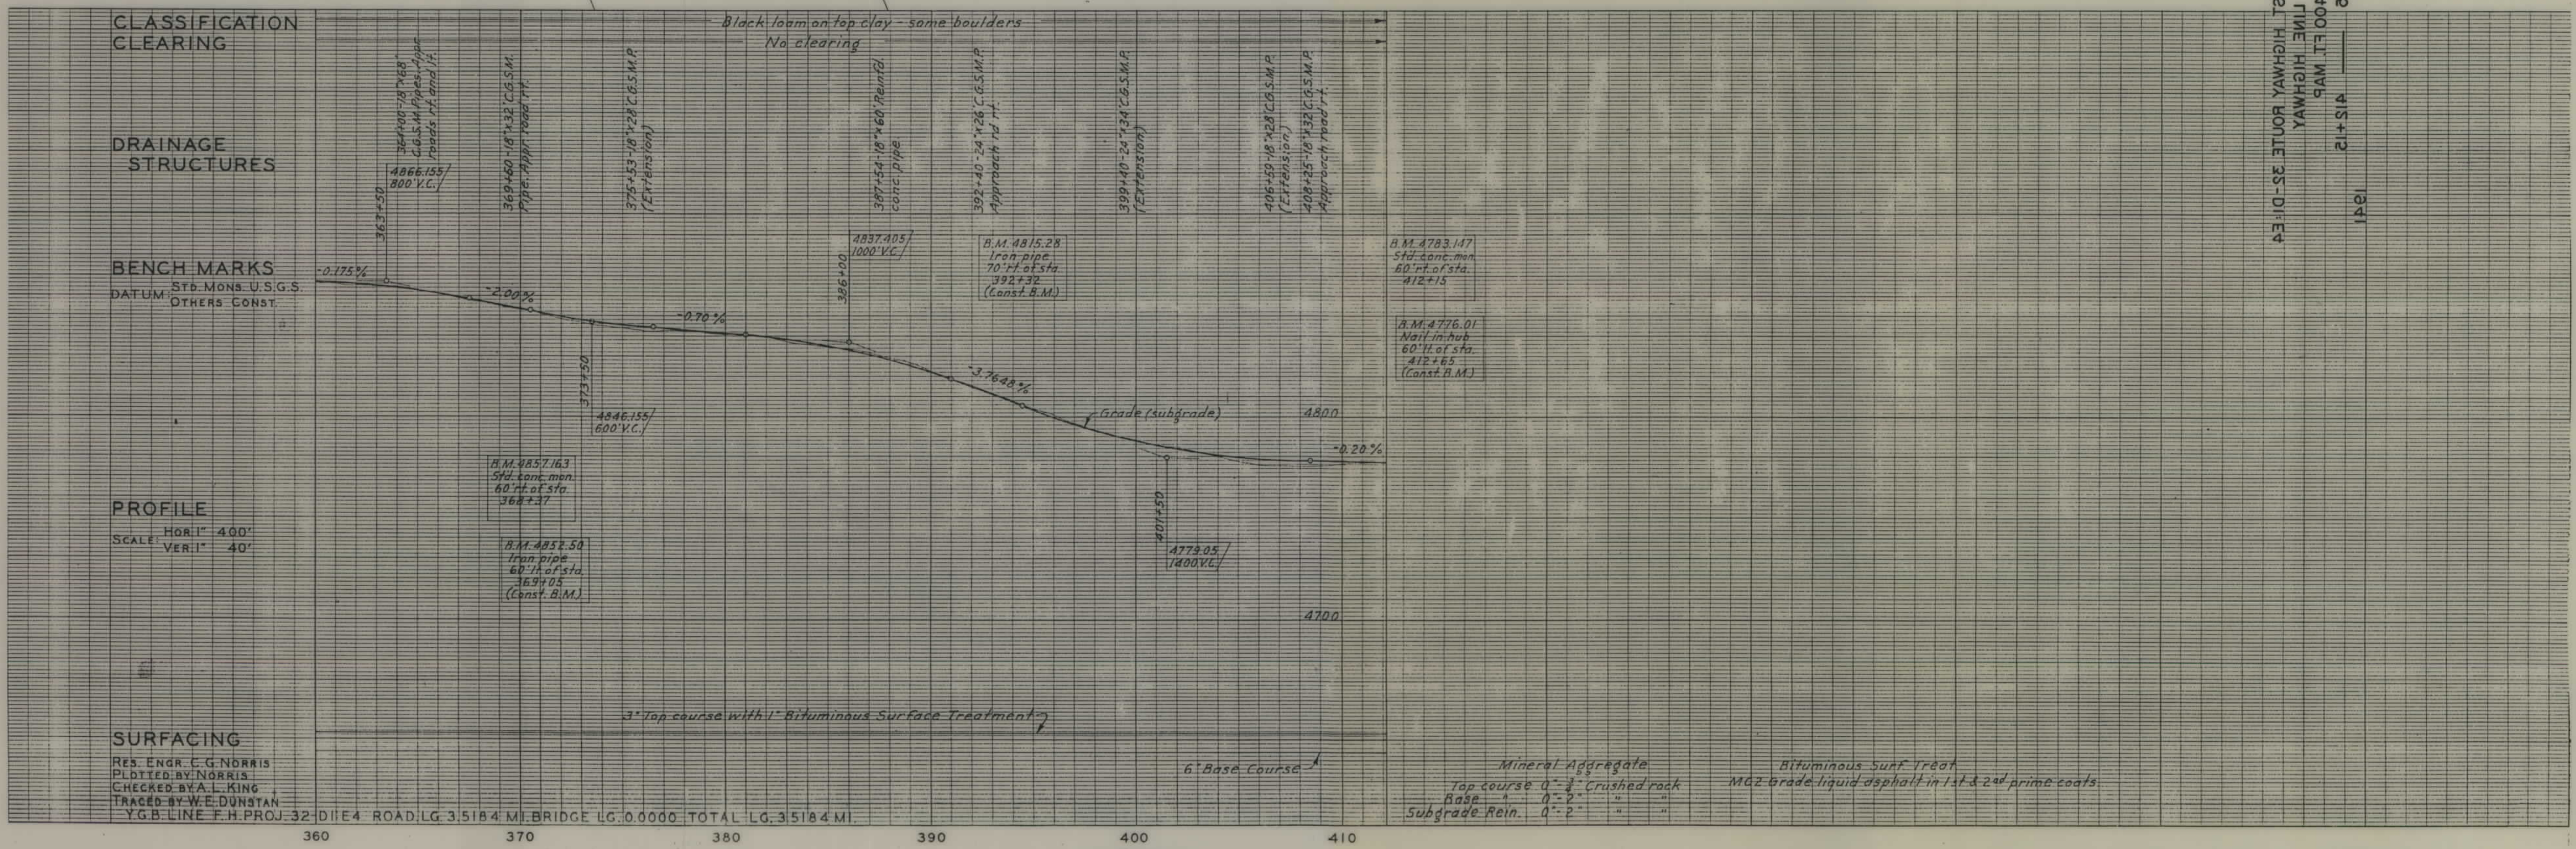

CLASSIFICATION
CLEARING

DRAINAGE
STRUCTURES

BENCH MARKS
DATUM: STD. MONS. U.S.G.S.
OTHERS CONST.

PROFILE
SCALE: HOR. 1" = 400'
VER. 1" = 40'

SURFACING

RES. ENGR. C. G. MORRIS
PLOTTER: BY: MORRIS
CHECKED BY: A. L. KING
TRACED BY: W. E. DUNSTAN

Y.G.B. LINE F.H. PROJ. 32-D1:E4 ROAD LG. 3.5184 MI. BRIDGE LG. 0.0000 TOTAL LG. 3.5184 MI.