

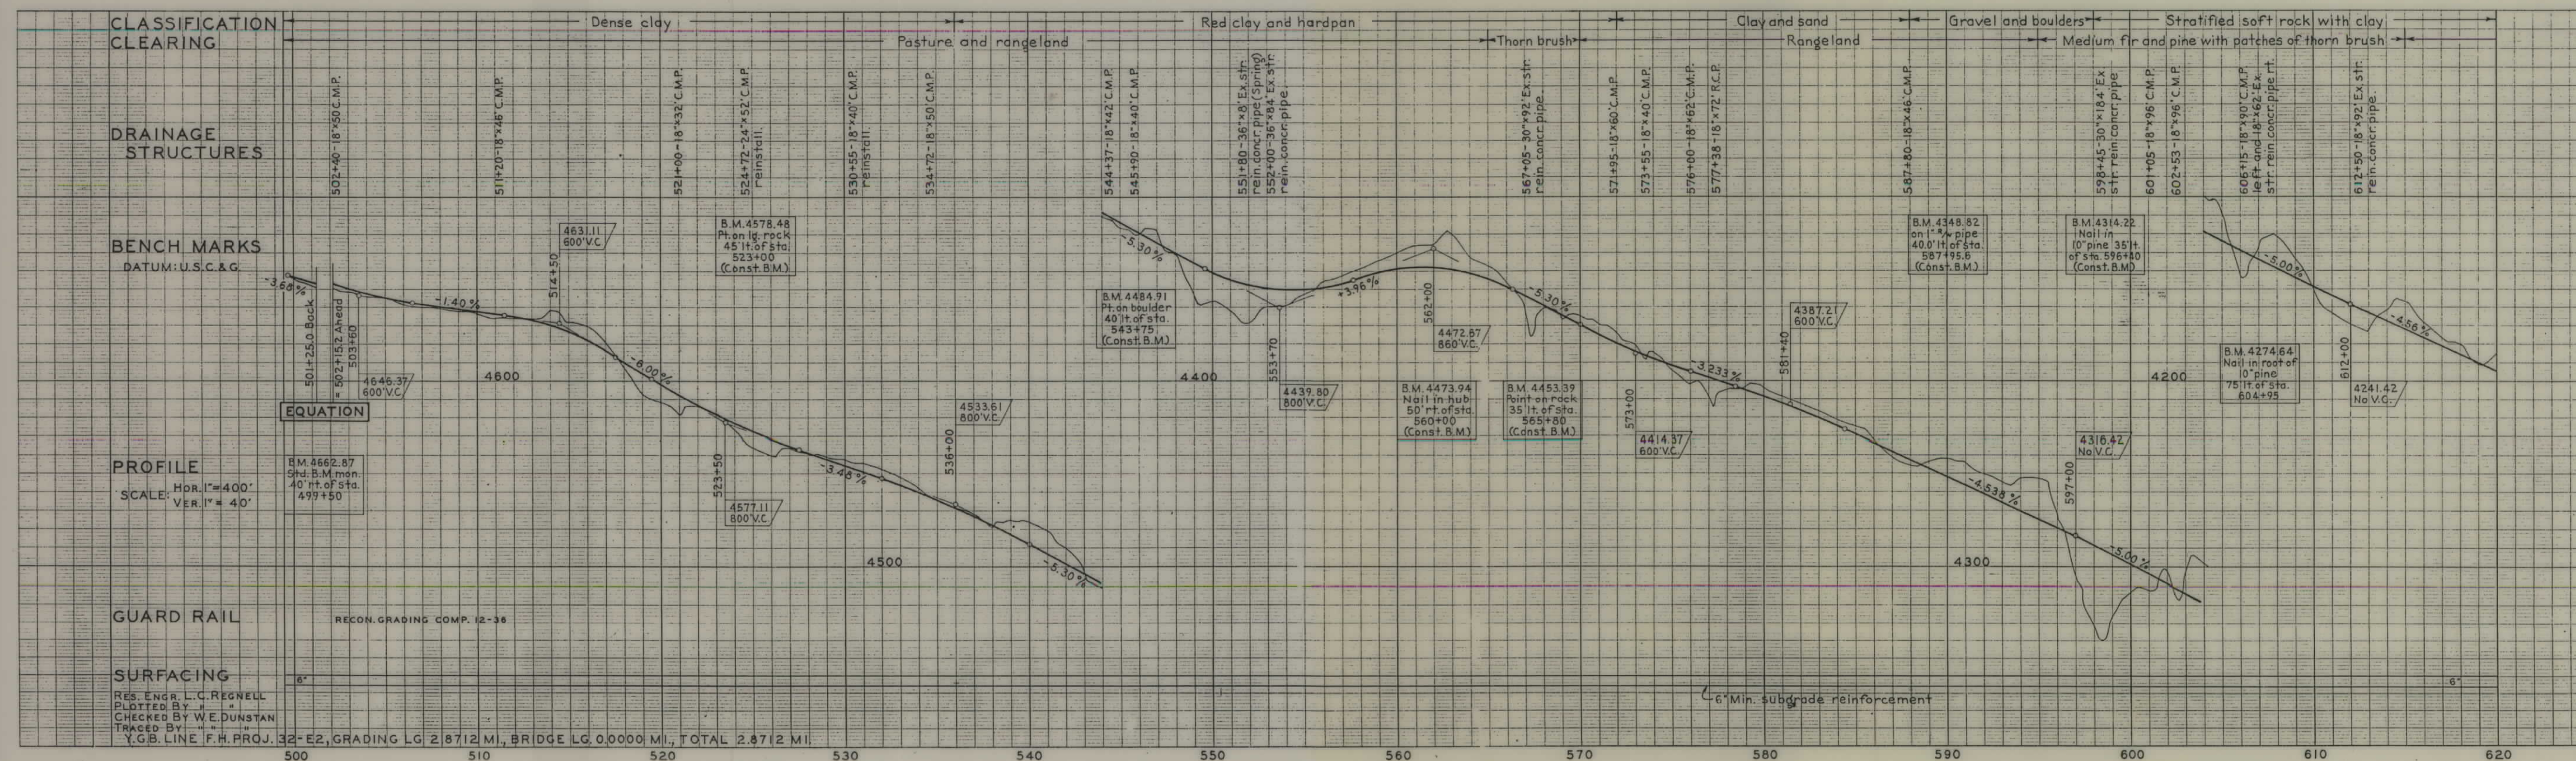


PLANS
NOT
TO
SCALE

DIST. NO.	STATE	PROJECT NO.	SHEET NO.	TOTAL SHEETS
1	Mont.	32-E2	1	2

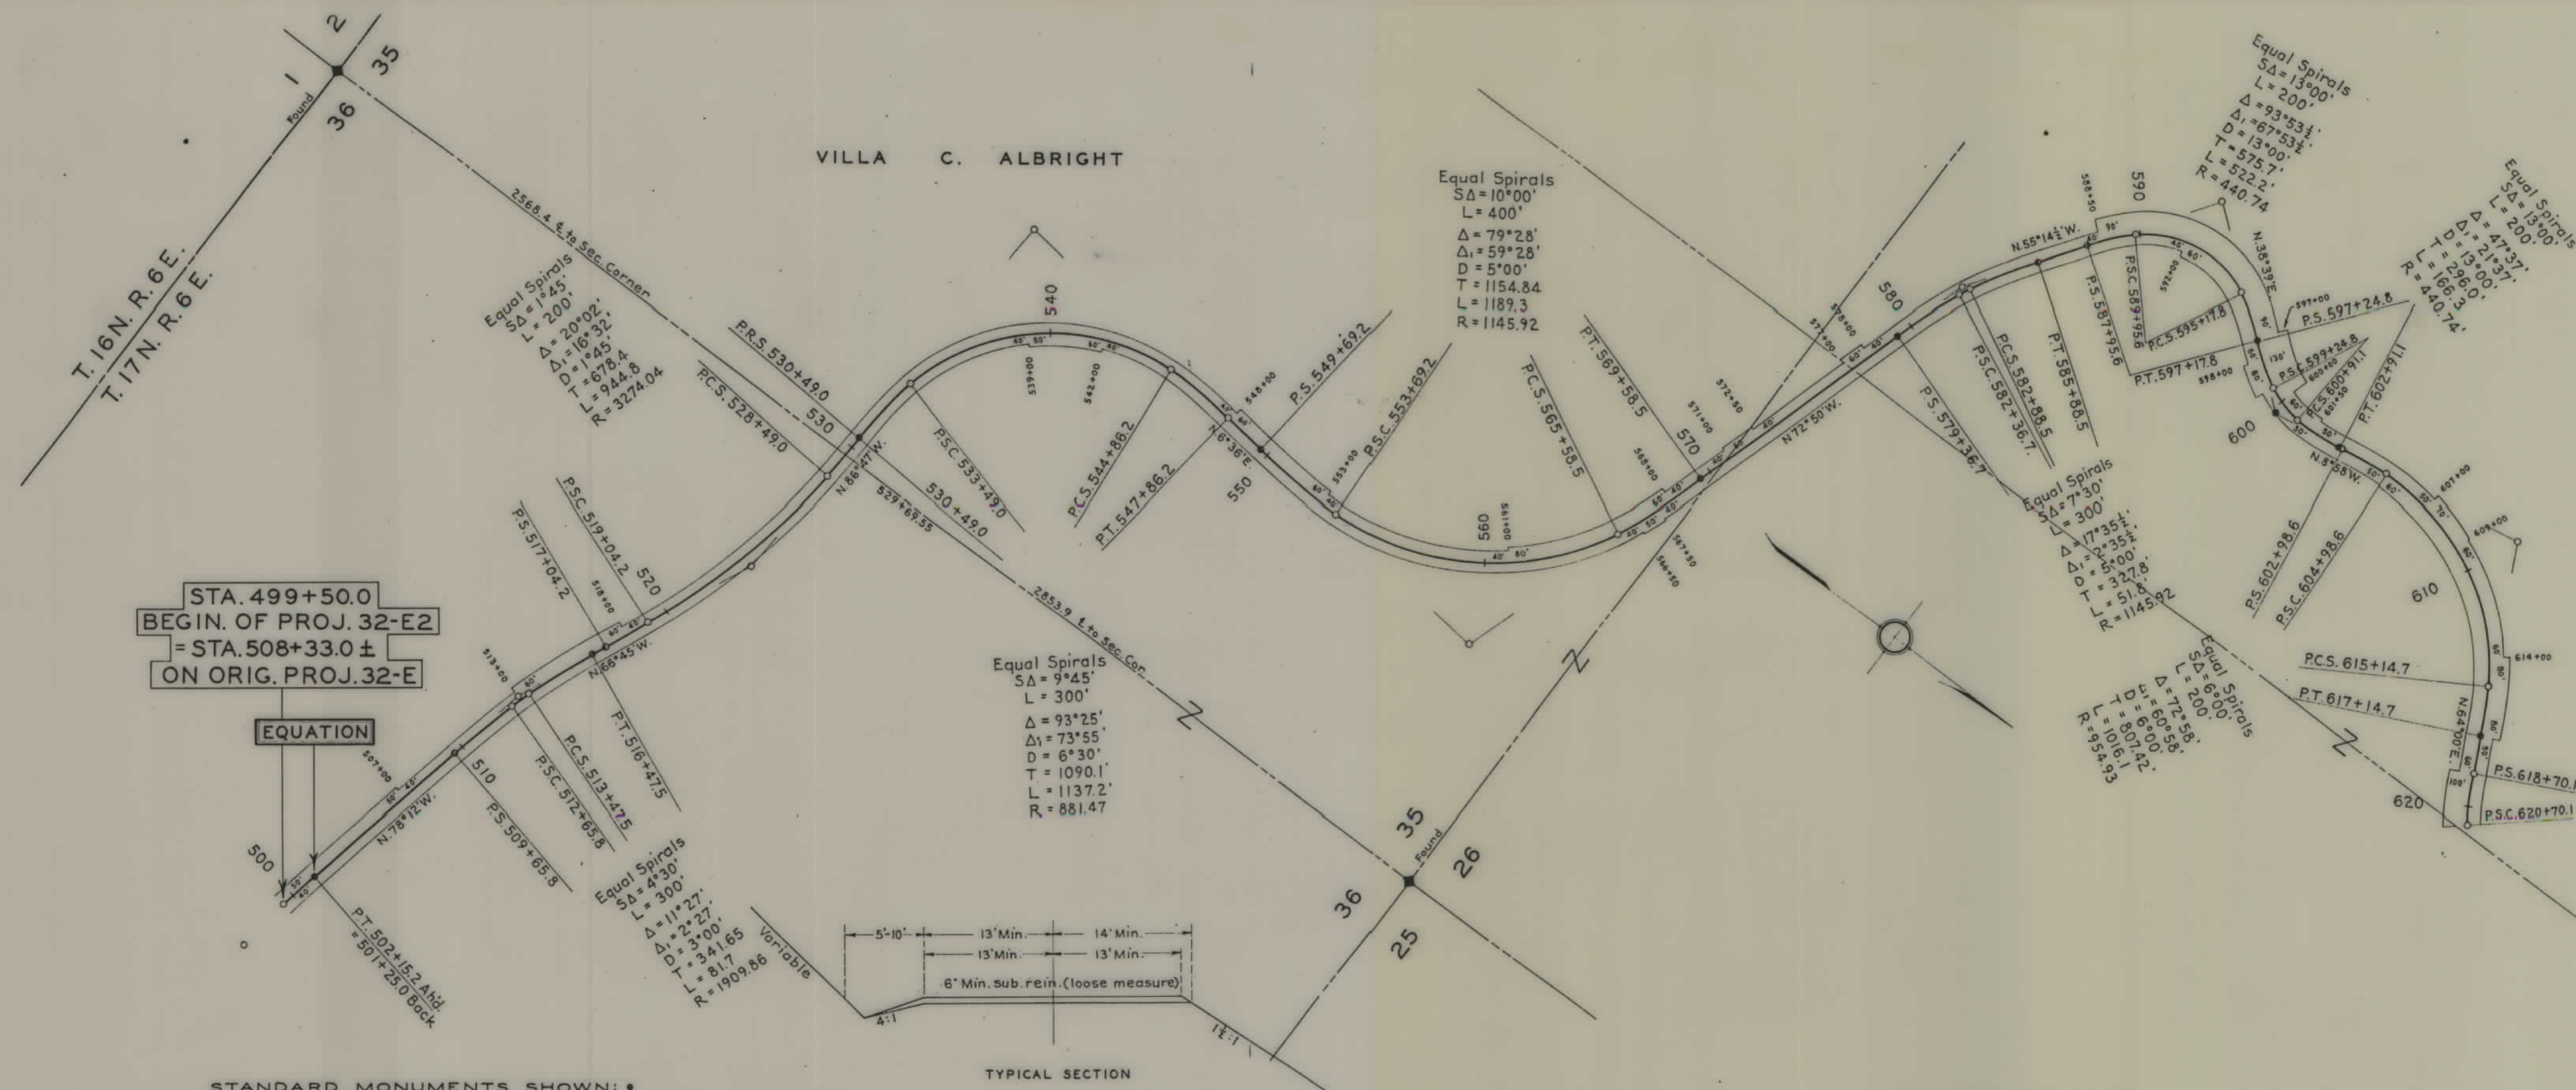

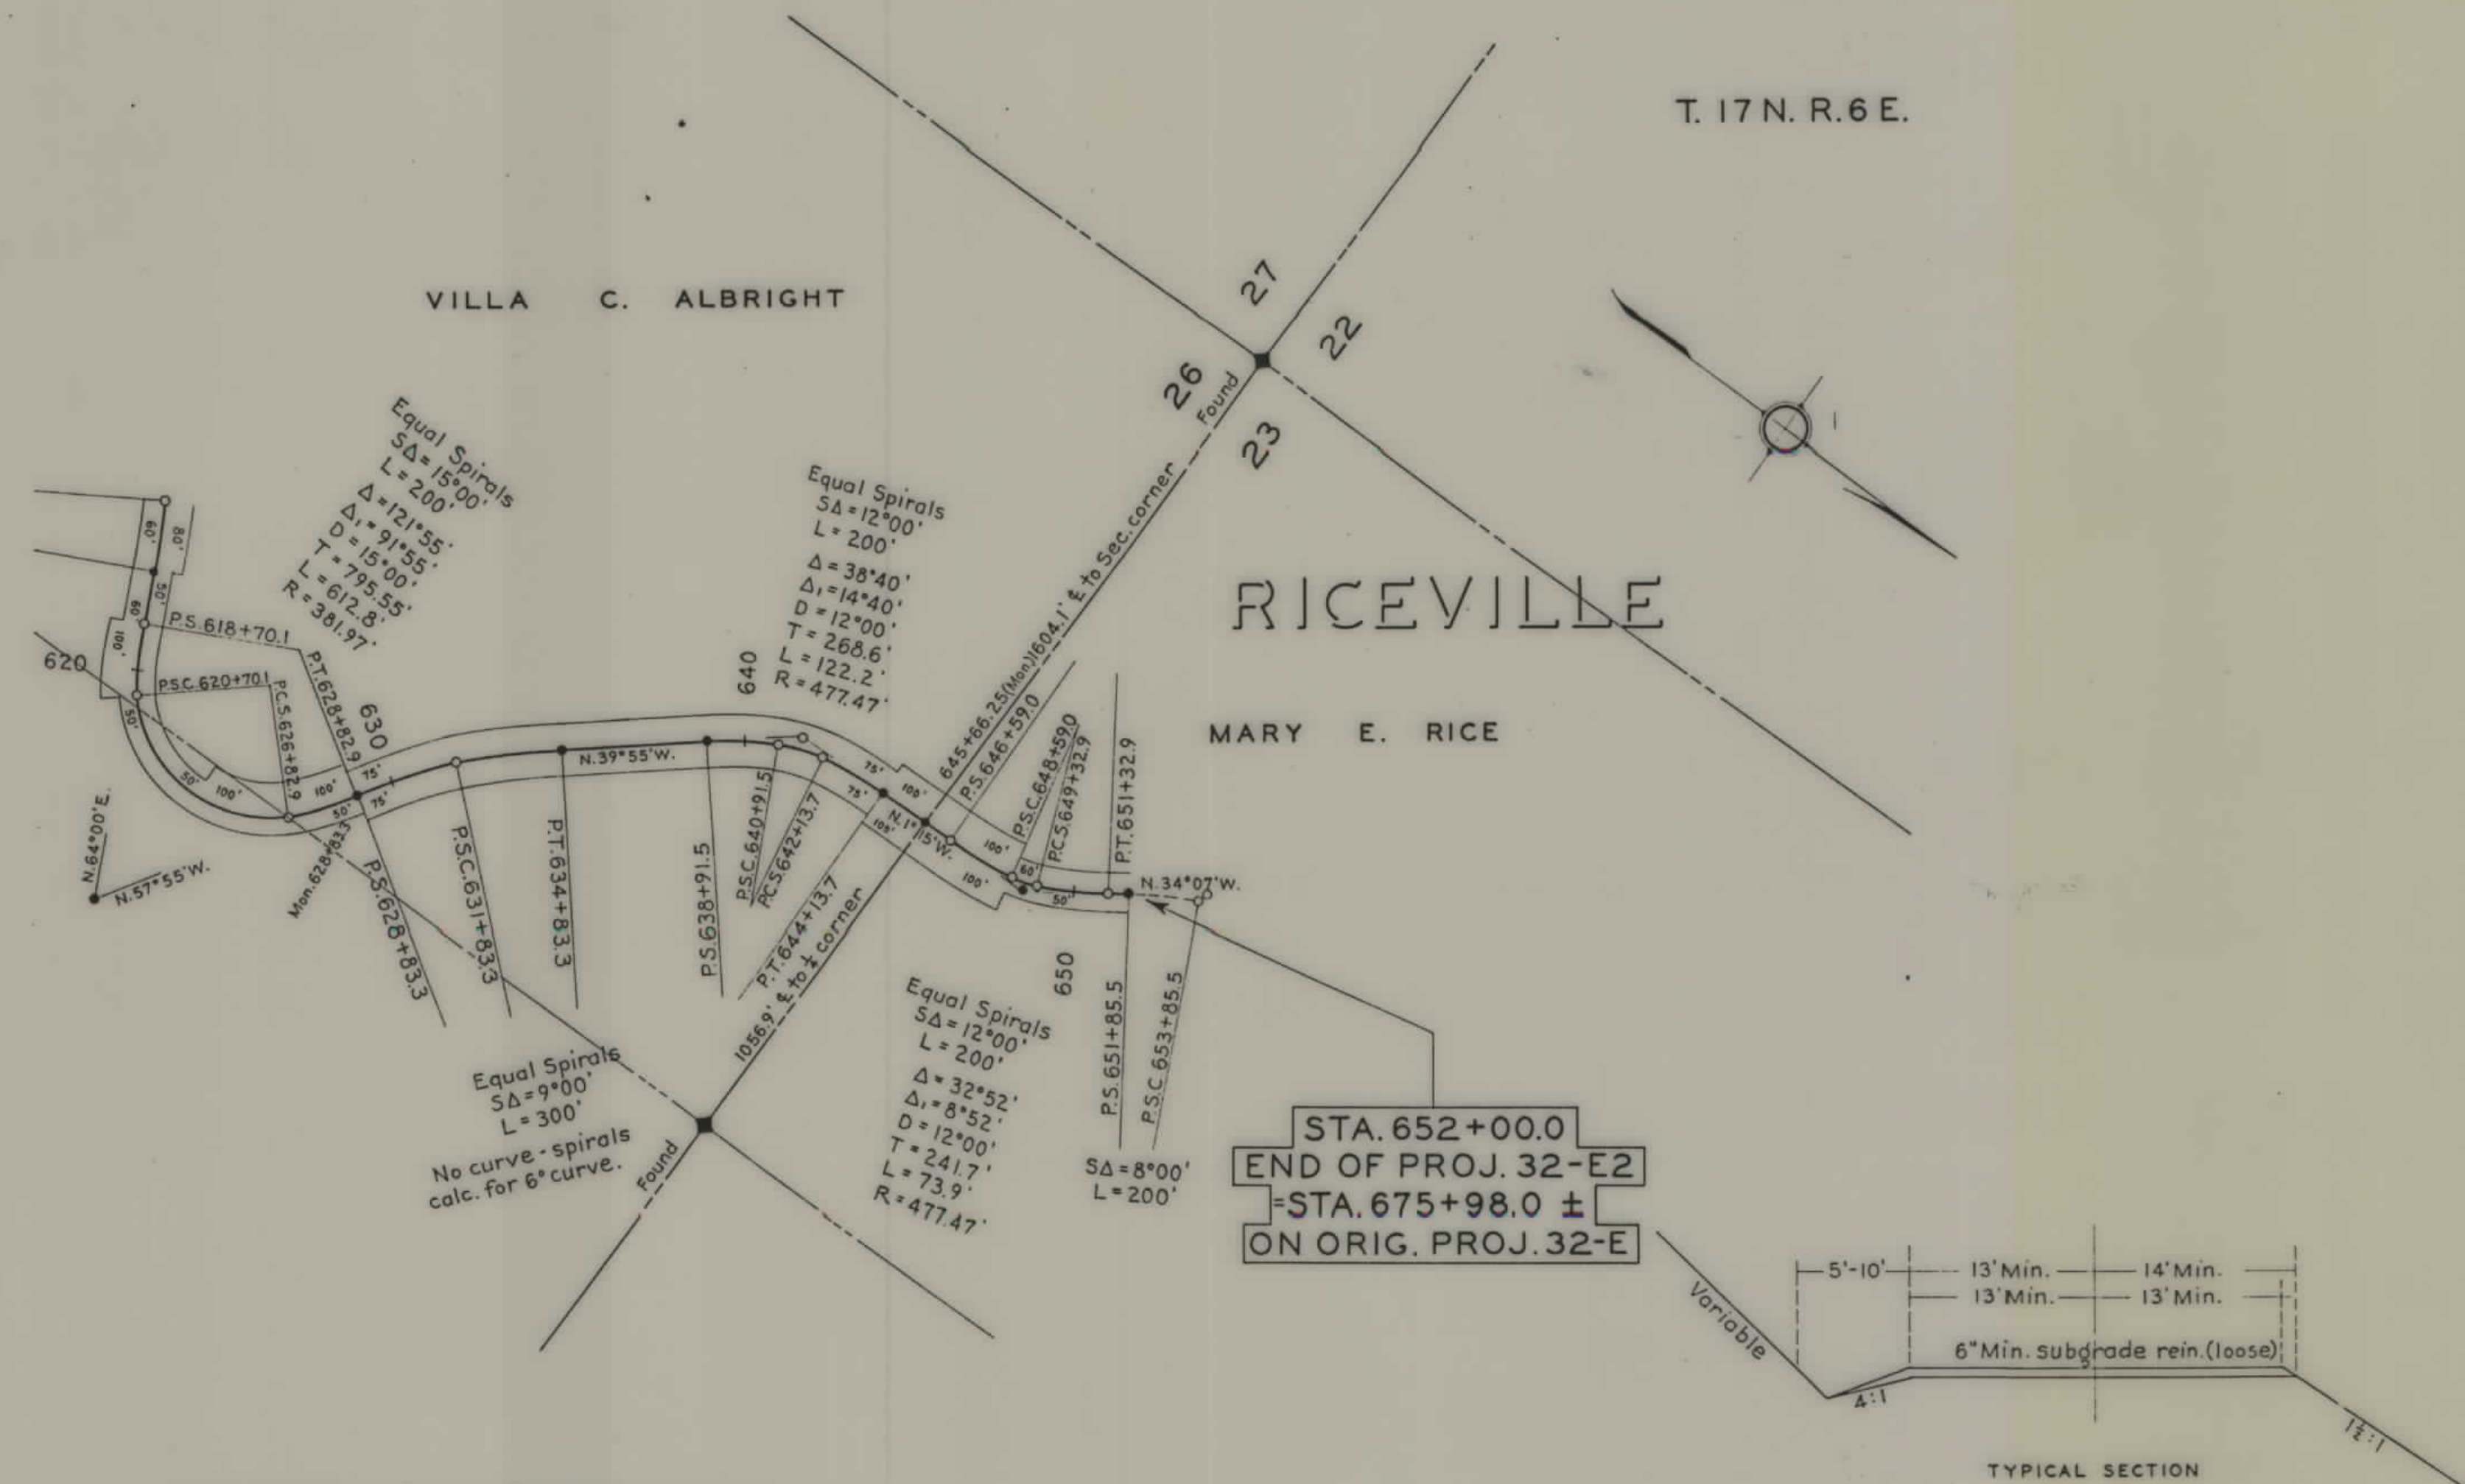

STANDARD MONUMENTS SHOWN:

CLASSIFICATION CLEARING

DRAINAGE STRUCTURES

BENCH MARKS DATUM: U.S.C. & G.

PROFILE

SCALE: Hor. 1"=400'
Ver. 1"=40'

GUARD RAIL

SURFACING

RES. ENGR. L.C. REGNELL
PLOTTER BY: W.E. DUNSTAN
CHECKED BY: W.E. DUNSTAN
TRACED BY: W.E. DUNSTAN
Y.G.B. LINE I.F.H. PROJ. 32-E2, GRADING LG. 2.8712 MI., BRIDGE LG. 0.0000 MI., TOTAL LG. 2.8712 MI.

