
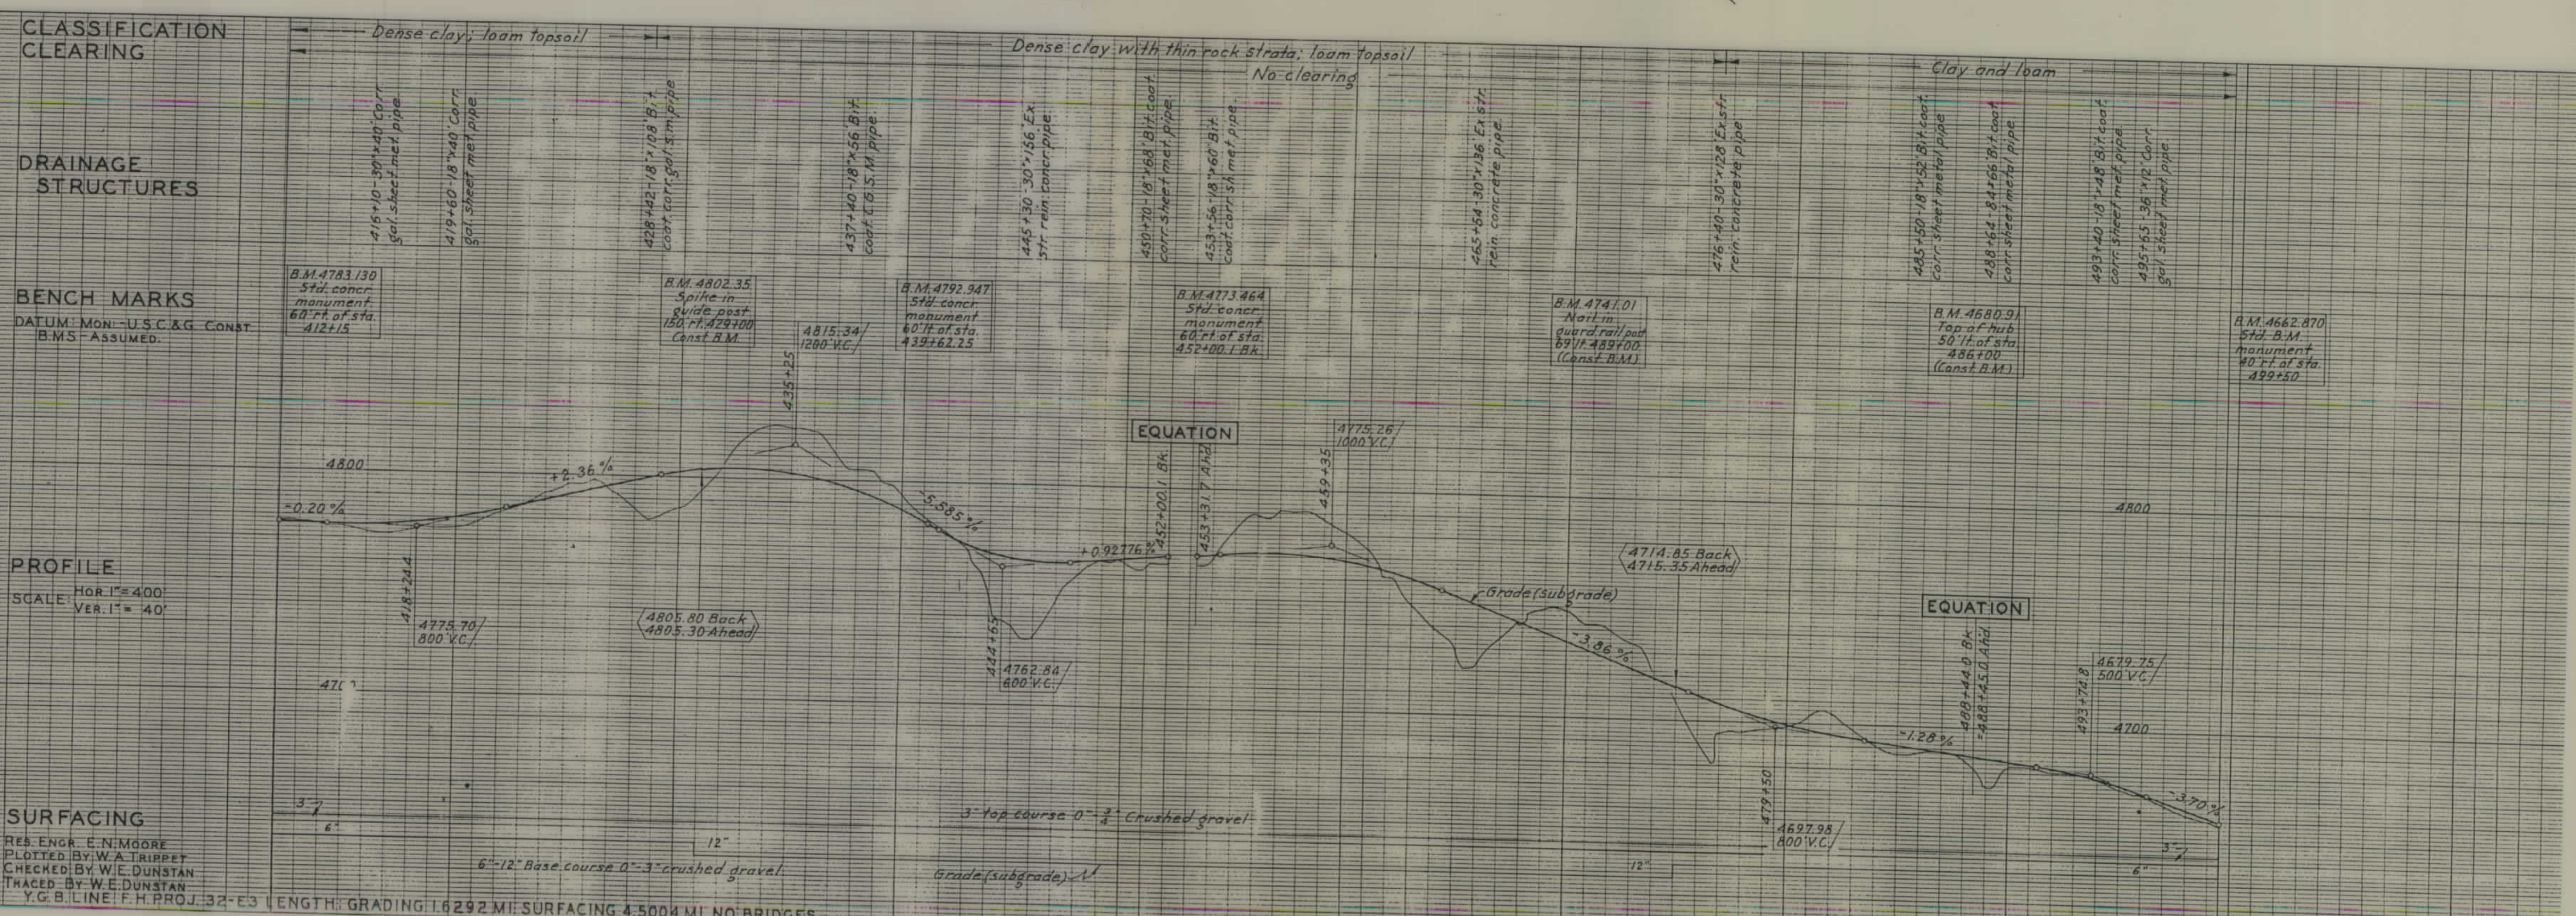
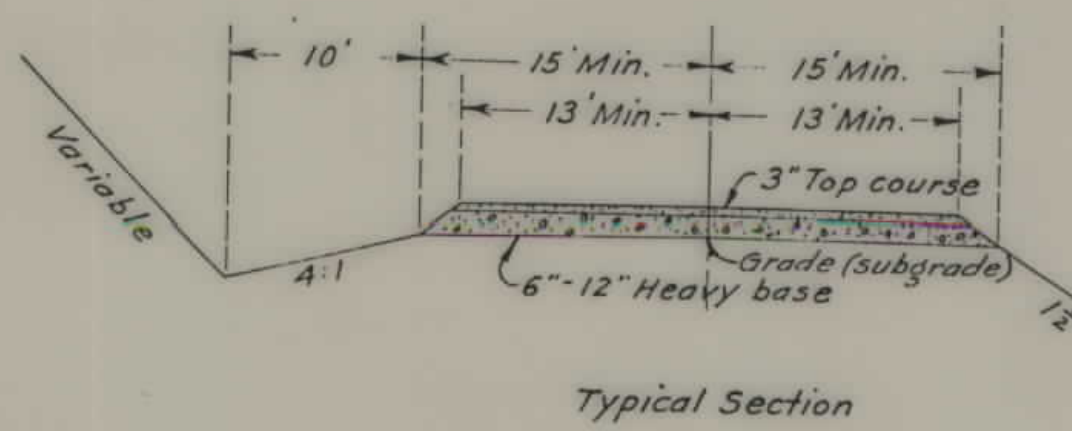


PLANS
NOT
TO
SCALE

PROJECT NO. - DESIGNATION	SHEET NO.	TOTAL SHEETS
FHP 32-E3	1	1
Y.G.B. LINE		

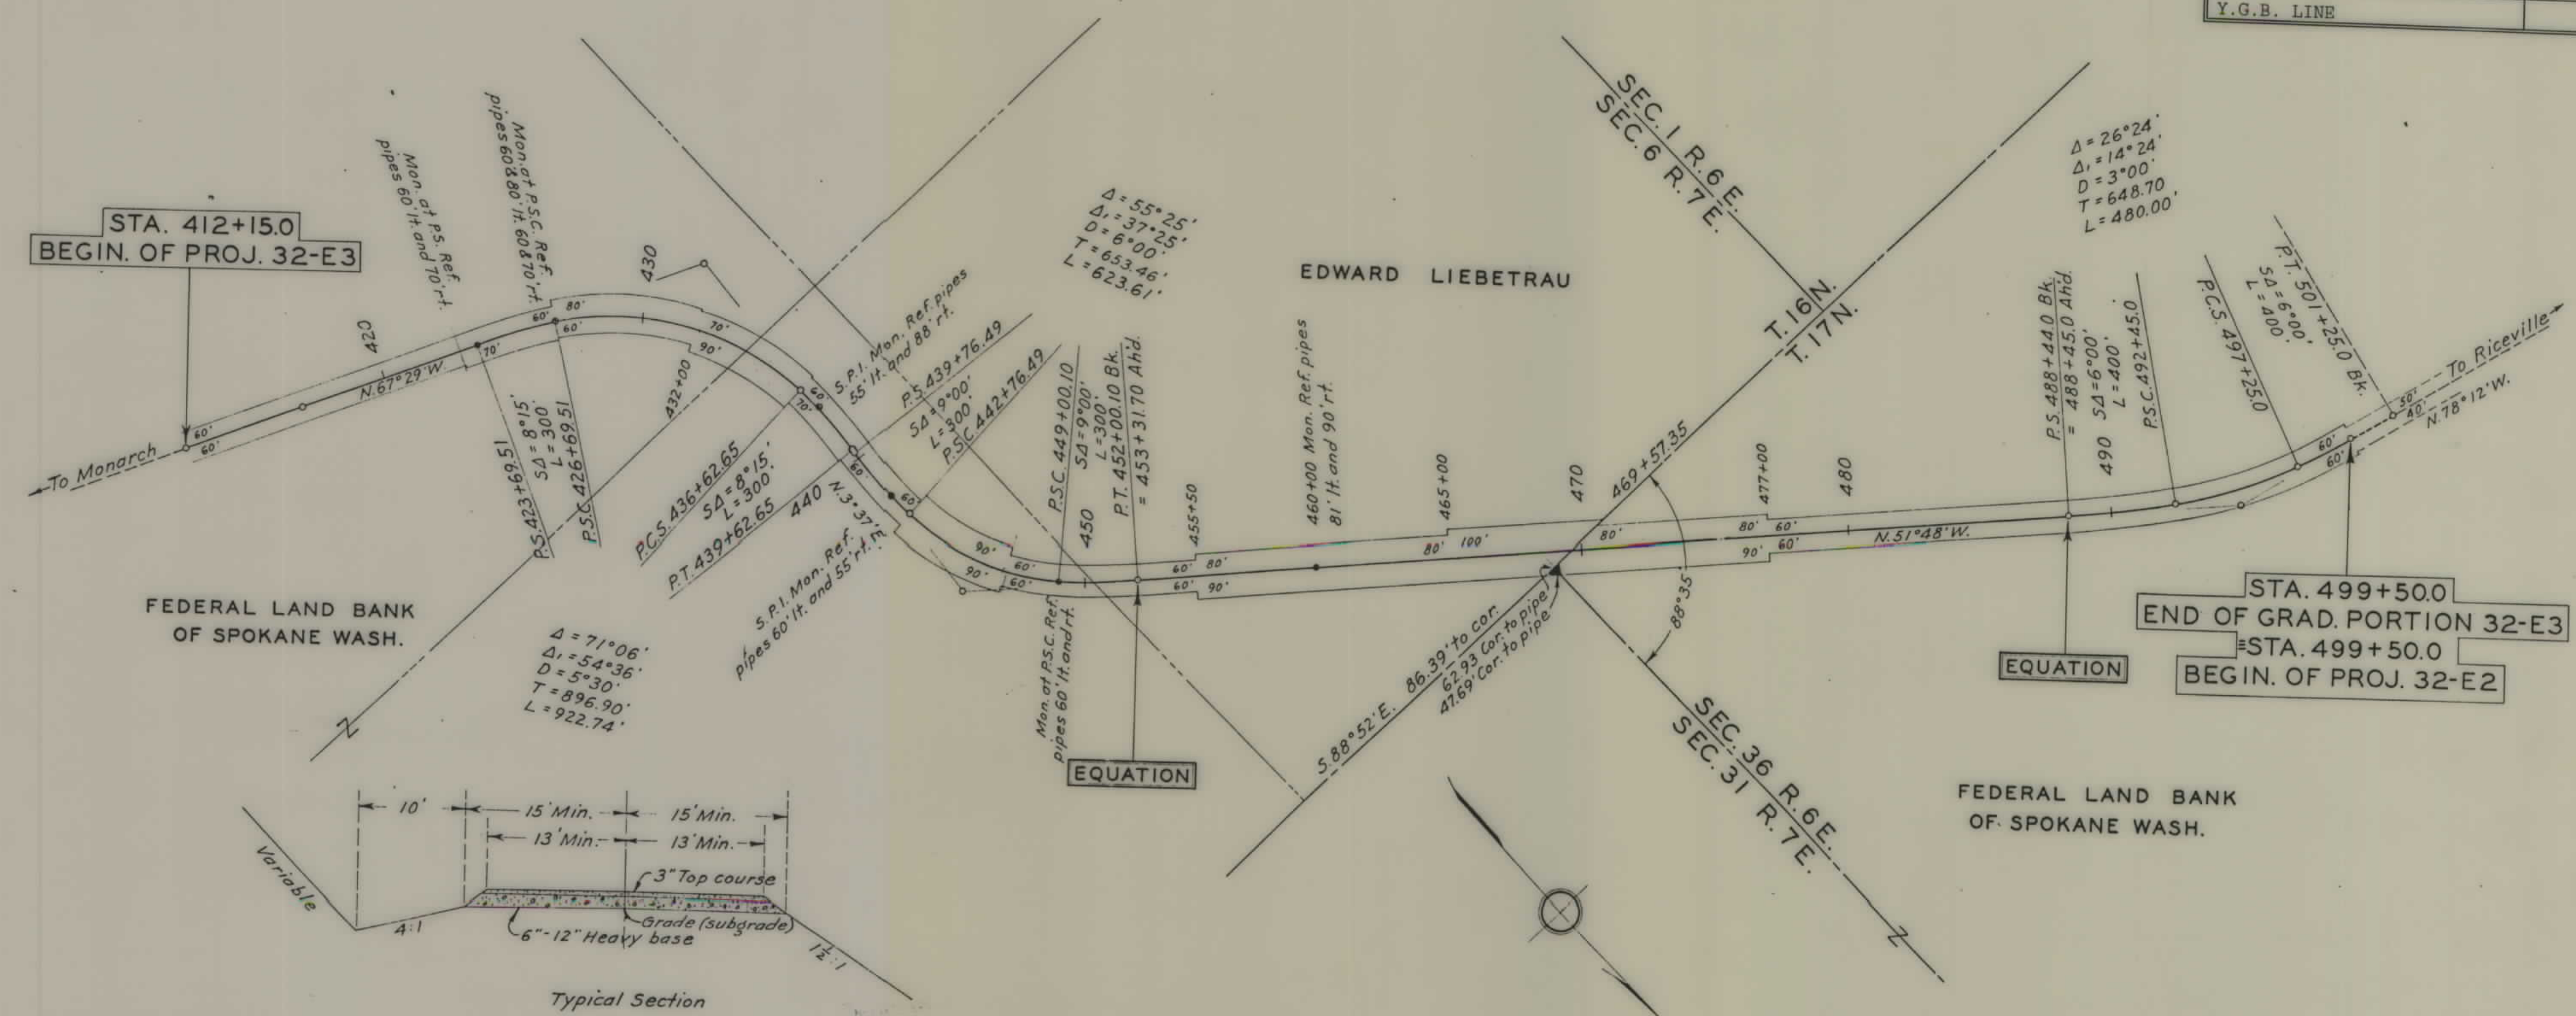

CLASSIFICATION
CLEARING

DRAINAGE STRUCTURES

BENCH MARKS
DATUM: MON.-U.S.C. & G. CONST.
B.M.S. ASSUMED.

PROFILE
SCALE: HOR. 1"=400'
VER. 1"=40'

SURFACING
RES. ENGR. E. N. MOORE
PLOTTER BY W. A. TRIPPET
CHECKED BY W. E. DUNSTAN
THACED BY W. E. DUNSTAN
Y.G.B. LINE F.H. PROJ. 32-E3

Y.G.B. LINE PROJ. 32-E3