


PLANS
NOT
TO
SCALE

FED. ROAD DIST. NO.	STATE	FED. AID PROJ. NO.	FISCAL YEAR	SHEET NO.	TOTAL SHEETS
1	MONT.	35 A		1	2

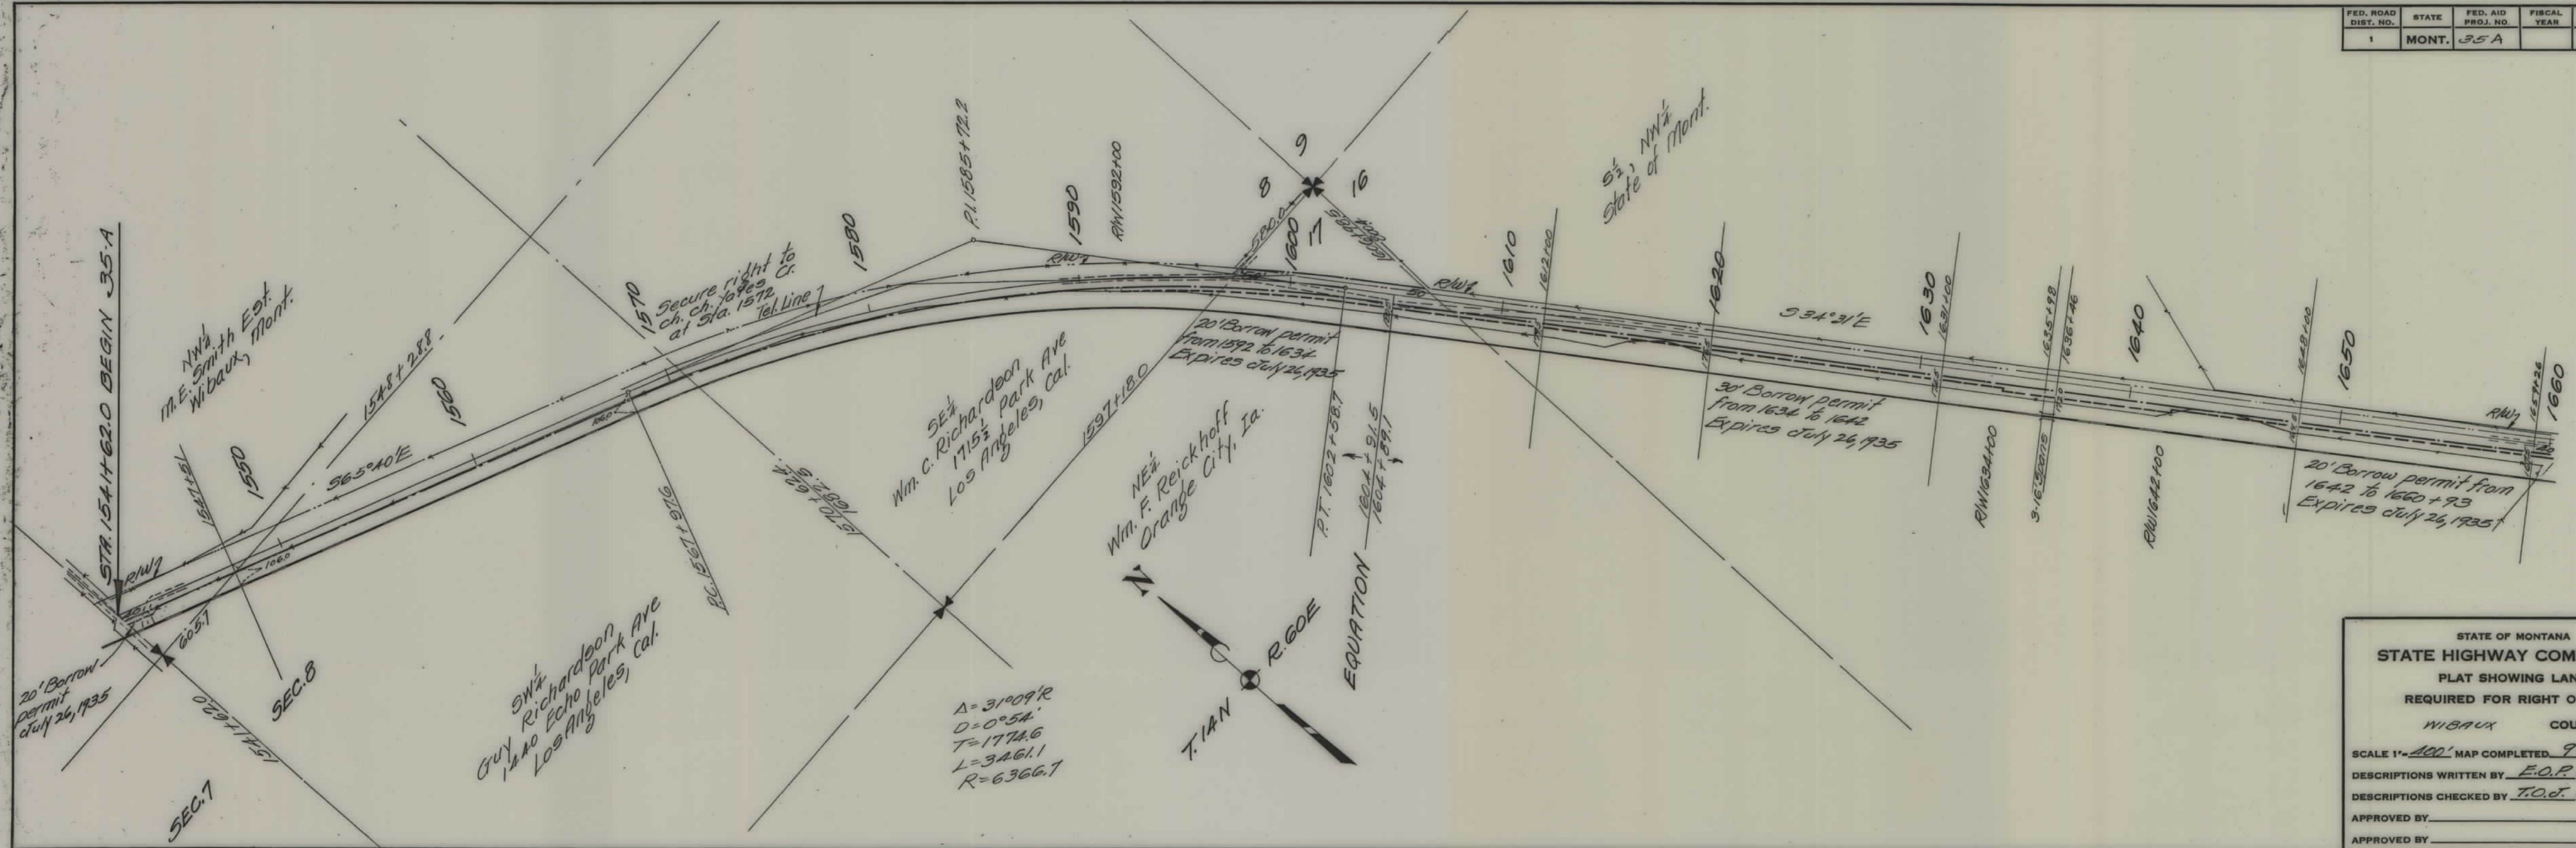

STATE OF MONTANA
 STATE HIGHWAY COMMISSION
 PLAT SHOWING LAND
 REQUIRED FOR RIGHT OF WAY
 WIBAUX COUNTY

SCALE 1"=100' MAP COMPLETED 9-27-34

DESCRIPTIONS WRITTEN BY E.O.P. DATE 9-27-34

DESCRIPTIONS CHECKED BY T.O.D. DATE 9-28-34

APPROVED BY _____ PLANS DEPT.

APPROVED BY _____ R/W ENGINEER

