


PLANS

NOT

TO

SCALE

FED. ROAD DIST. NO.	STATE	FED. AID PROJ. NO.	R/W	SHEET No.	TOTAL SHEETS
1	MONT.	F.H.P. 32 AG	2032 (06)	1	5

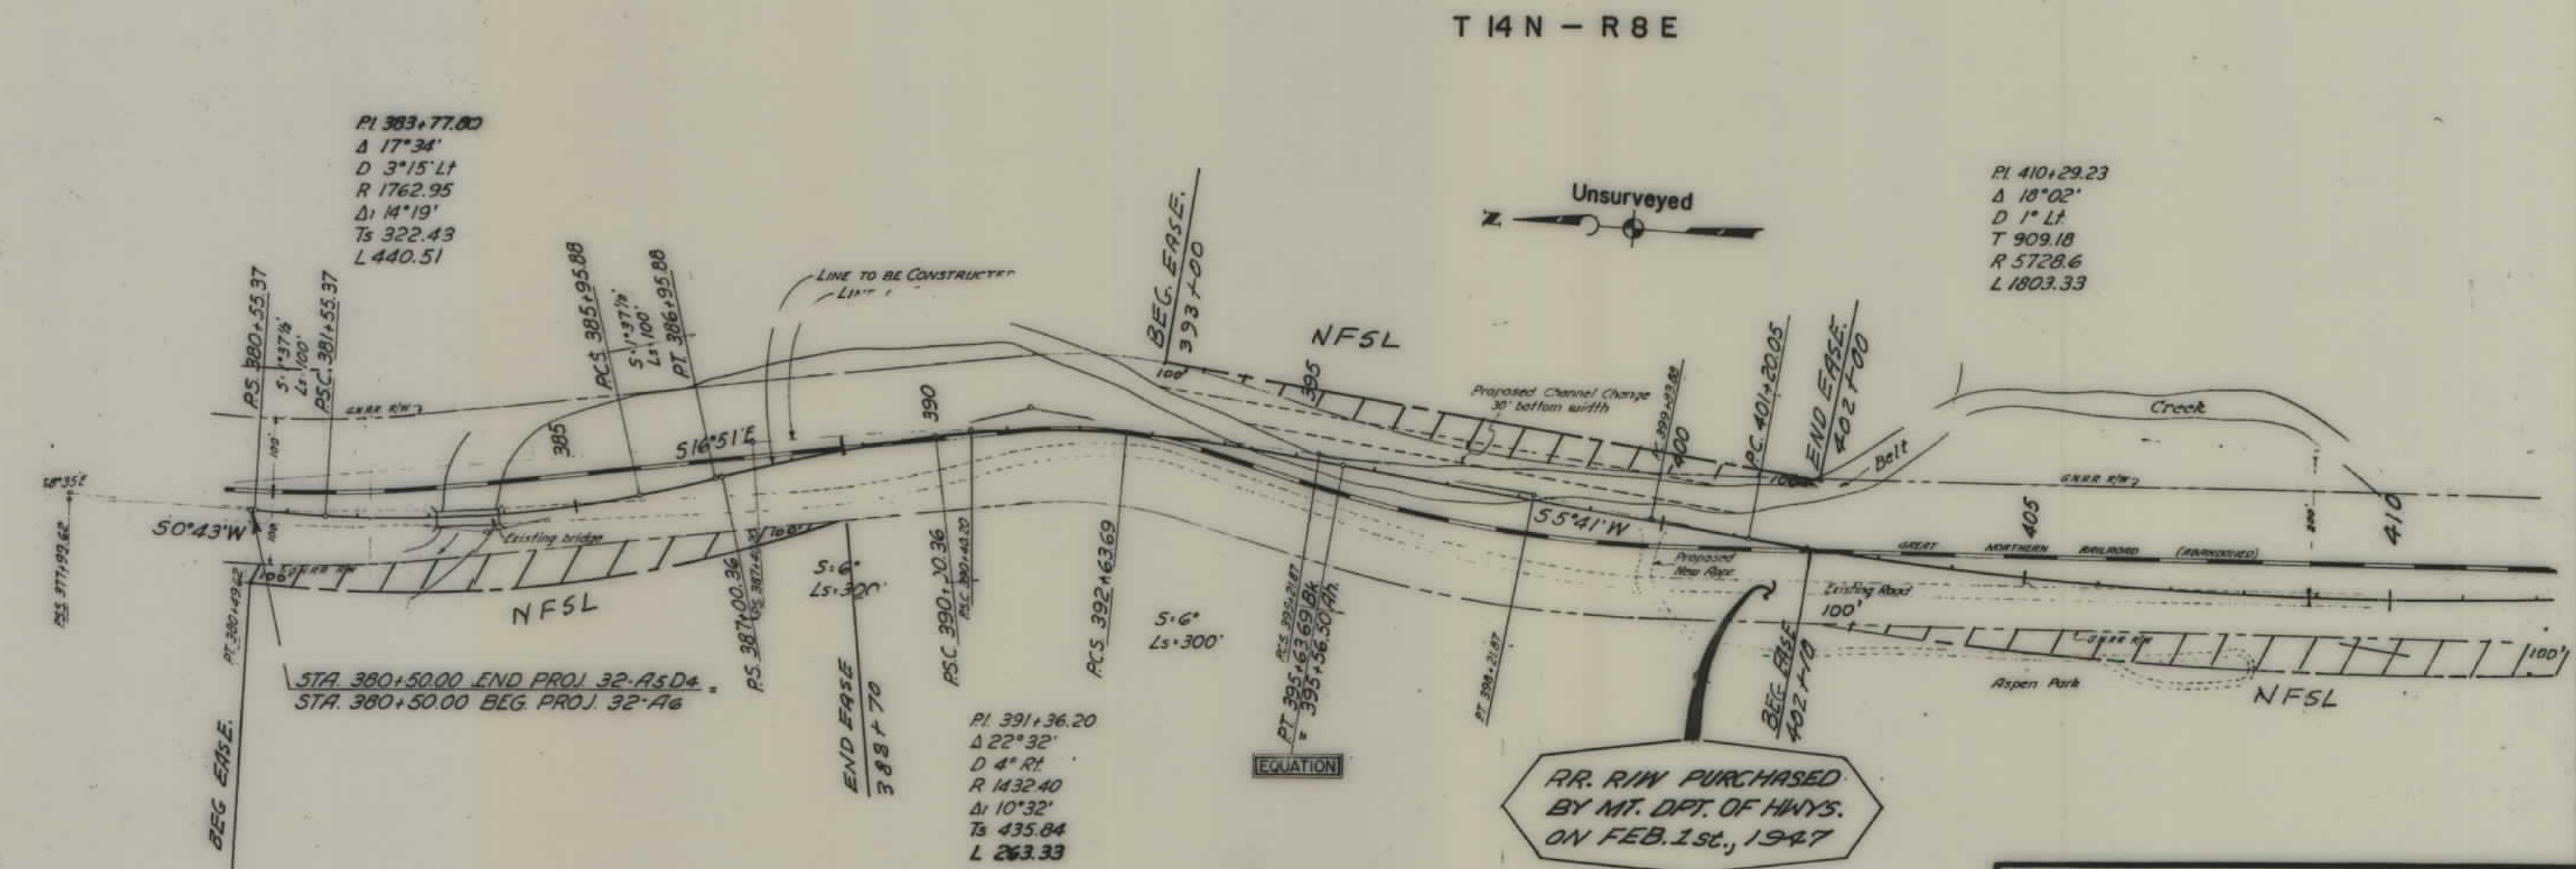

STATE OF MONTANA
STATE HIGHWAY COMMISSION
 PLAT SHOWING LAND
 REQUIRED FOR RIGHT OF WAY
 CASCADE COUNTY

SCALE 1"=200' MAP COMPLETED Dec. 1949


DESCRIPTIONS WRITTEN BY _____ DATE _____

DESCRIPTIONS CHECKED BY _____ DATE _____

APPROVED BY _____ PLANS DEPT.


APPROVED BY _____ PLANS DEPT.

FED. ROAD DIST. NO.	STATE	FED. AID PROJ. NO.	R/W	SHEET NO.	TOTAL SHEETS
1	MONT.	F.H.P. 32-H6	3032(06)	2	5

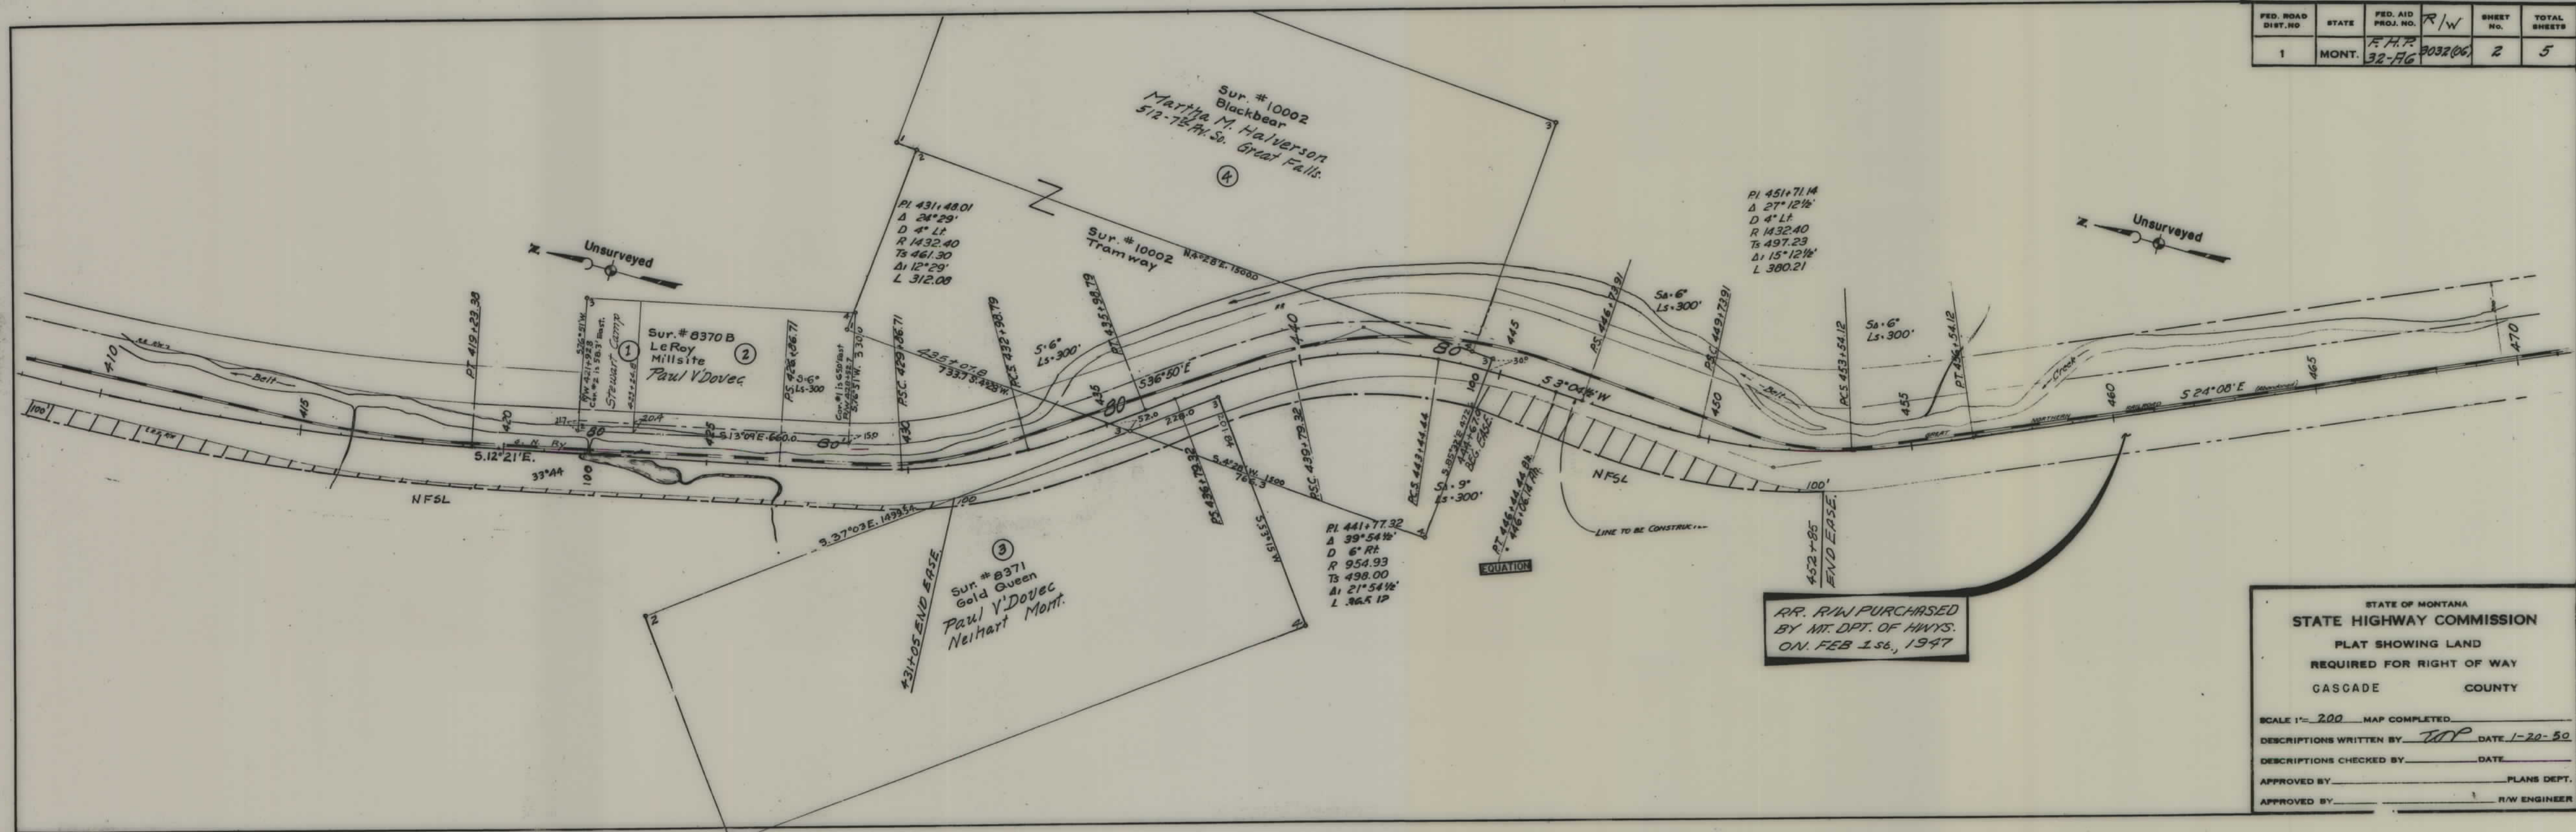


FED. ROAD DIST. NO	STATE	FED. AID PROJ. NO.	R/W	SHEET No.	TOTAL SHEETS
1	MONT.	F.H.P. 32-A6	9032(06)	3	5

T 14 N - R 8 E

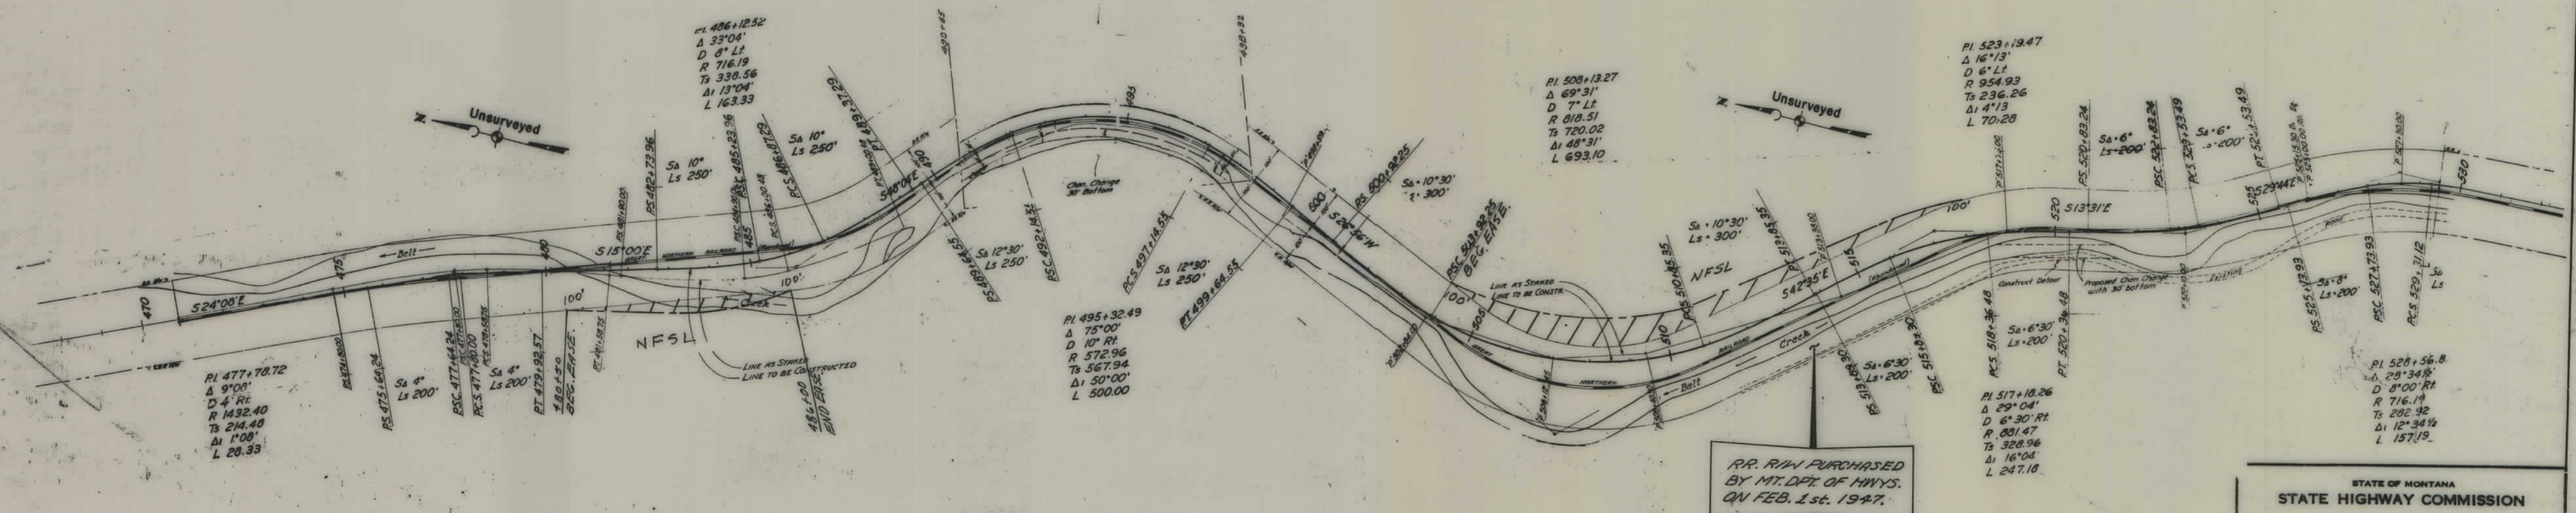

STATE OF MONTANA
STATE HIGHWAY COMMISSION
PLAT SHOWING LAND
REQUIRED FOR RIGHT OF WAY
CASCADE COUNTY
SCALE 1"=200' MAP COMPLETED Dec. 1949
DESCRIPTIONS WRITTEN BY _____ DATE _____
DESCRIPTIONS CHECKED BY _____ DATE _____
APPROVED BY _____ PLANS DEPT.
APPROVED BY _____ R/W ENGINEER _____

FED. ROAD DIST. NO.	STATE	FED. AID PROJ. NO.	R/W	SHEET NO.	TOTAL SHEETS
1	MONT.	F.H.P. 32-A6	3032/06	5	5

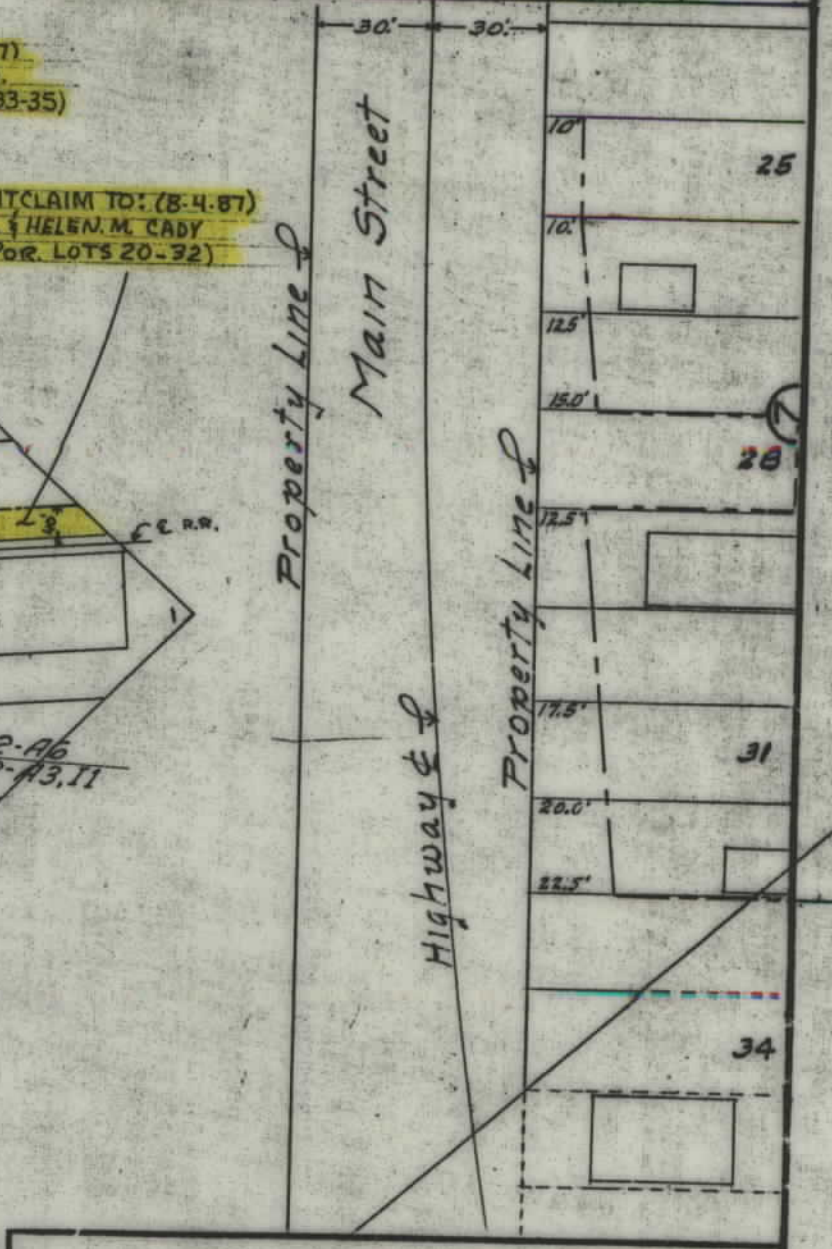

STATE OF MONTANA
STATE HIGHWAY COMMISSION
PLAT SHOWING LAND
REQUIRED FOR RIGHT OF WAY
GASCADE COUNTY

SCALE 1"=200' MAP COMPLETED Dec. 1949

DESCRIPTIONS WRITTEN BY _____ DATE _____

DESCRIPTIONS CHECKED BY _____ DATE _____

APPROVED BY _____ PLANS DEPT.

APPROVED BY _____ R/W ENGINEER

Block	Lot	Owner	Parcel No.
7	24	Lillie E. Lohman	25
7	25, 27	County	24, 22
7	26	Charles Wickland	23
7	28	Irene Raymond et al	21
7	29, 30	Neihart Water Co.	20
7	31	Mae E. Larson	19
7	32	Doris Reisinger (Dec'd)	18
7	33, 34, 35	Alex J. Deschner et ux	17
7	35	Richard Howard et ux	16

RR. R/W PURCHASED BY MT. DPT. OF H.WYS. ON FEB 13, 1947.

FRISCO Sur. No. 1968

Equator Sur. 3020
Lewis B. Stark, Neihart

QUITCLAIM DEED TO CLARK C. GUILLE & JEAN C. GUILLE DOCUMENT NO. R0025218 3/18/02

QUITCLAIM TO: (B-4-87) J.L. & HELEN M. Cady (For Lots 20-32)

Dorcas B. Cottier - Edwin R. Pierce
T.M. Lowry - M.G. Cottier
Alice Pigot - Margaret Werrick
Anne Milburn - Carrie Brophy
CONCENTRATED Survey 2651

FLORENCE Survey 1926

HOMESTAKE Survey 1826

Queen Mfg. & Milling Co.
Geo. H. Campbell - Pres.
Kalispell, Mont.

Mae E. Taylor & Int.
Kenneth G. Jorgensen & Int.
Neihart-Patrol Sur. No. 5421

Dorcas B. Cottier, 1/2 Int.
Frank M. Wallace, Trustee, 1/2 Int.

JOE VAN Survey 3793

STAR FRACTION Survey 3850

EVENING STAR Survey 3519

Lewis B. Stark, Neihart

PILGRIM GOUSAND Survey 3789
Joe Flafelt

CLIMAX ADDITION TO NEIHART TOWNSITE

Lewis B. Stark, Neihart

CLIMAX Survey 3370

DISCHARGE OF EASEMENT
DOC. NO. R0123074
3-21-06

NOTE:
QUIT CLAIM DEED SECURED BY
STATE OF MONTANA FOR
STATE HIGHWAY COMMISSION.

T 14 N - R 8 E