


PLANS

NOT

TO

SCALE

FED. ROAD DIST NO.	STATE	FED. AID PROJ. NO.	R/W NO.	SHEET NO.	TOTAL SHEET
8	MONT.	FHP32-A ₉	9032-08	1	5

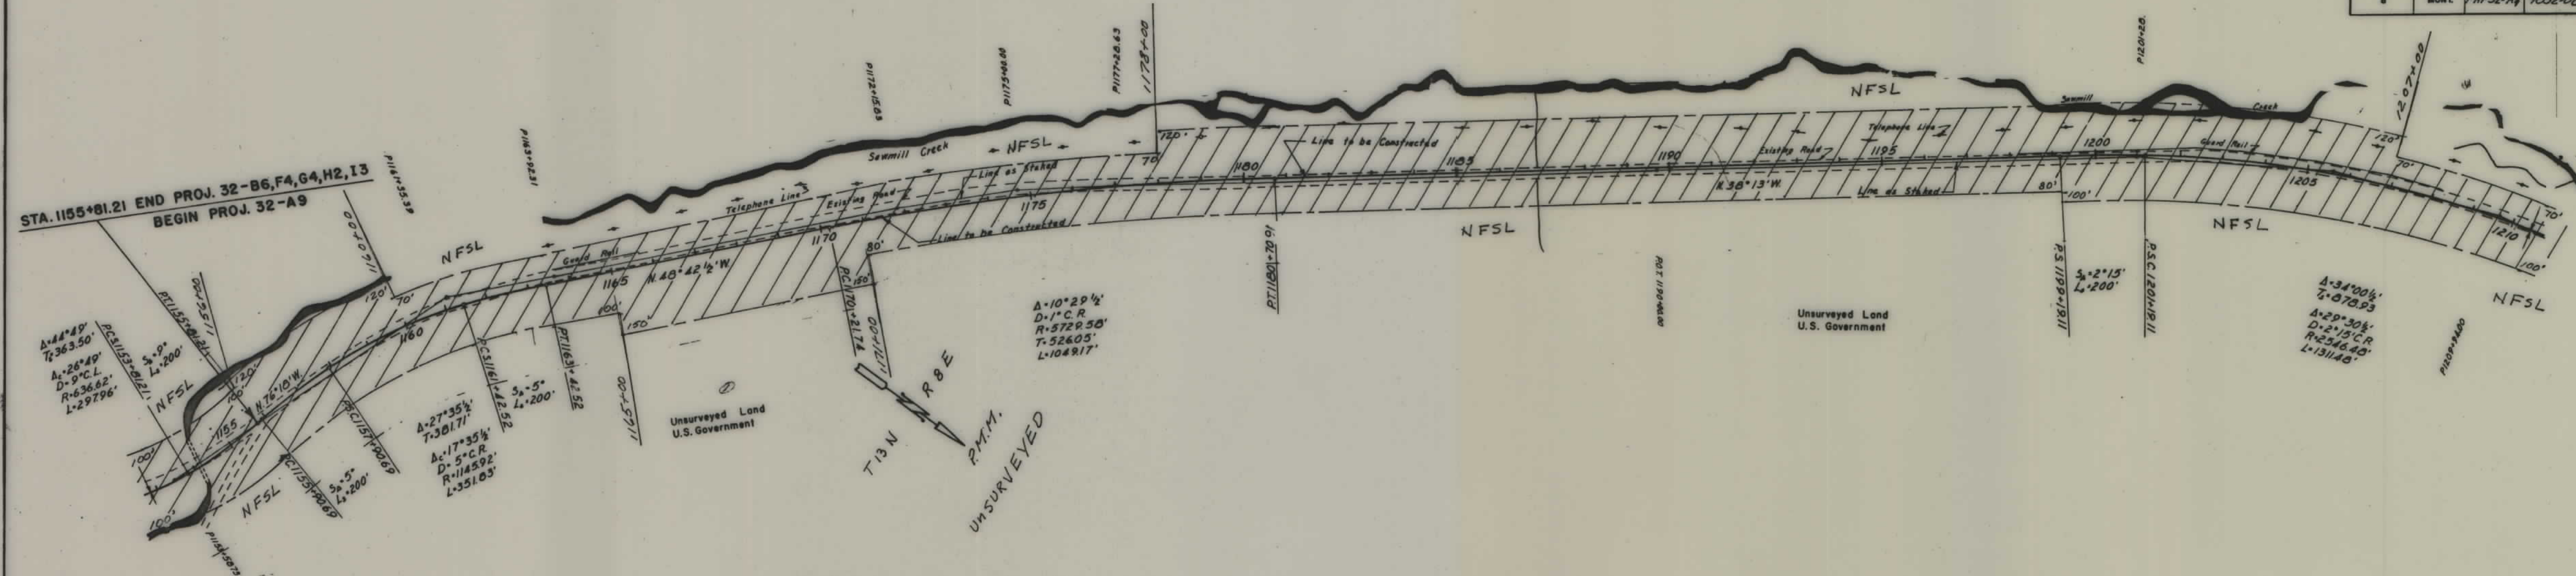


MARS REVISED 11-23-59 HD

DESCRIPTIONS WRITTEN BY _____
 DESCRIPTIONS CHECKED BY _____
 MAPS COMPLETED BY _____
 MAPS TO BUR. PUBL. ROADS _____
 MAPS TO CONSTRUCTION _____

STATE OF MONTANA
STATE HIGHWAY COMMISSION
LAND REQUIRED FOR RIGHT OF WAY
CASCADE COUNTY
SCALE 1" = 200' MAP APPROVED BY _____

FED. ROAD DIST. NO.	STATE	FED. AID PROJ. NO.	R/W NO.	SHEET NO.	TOTAL SHEETS
8	MONT.	FHP32A	9032-08	3	5

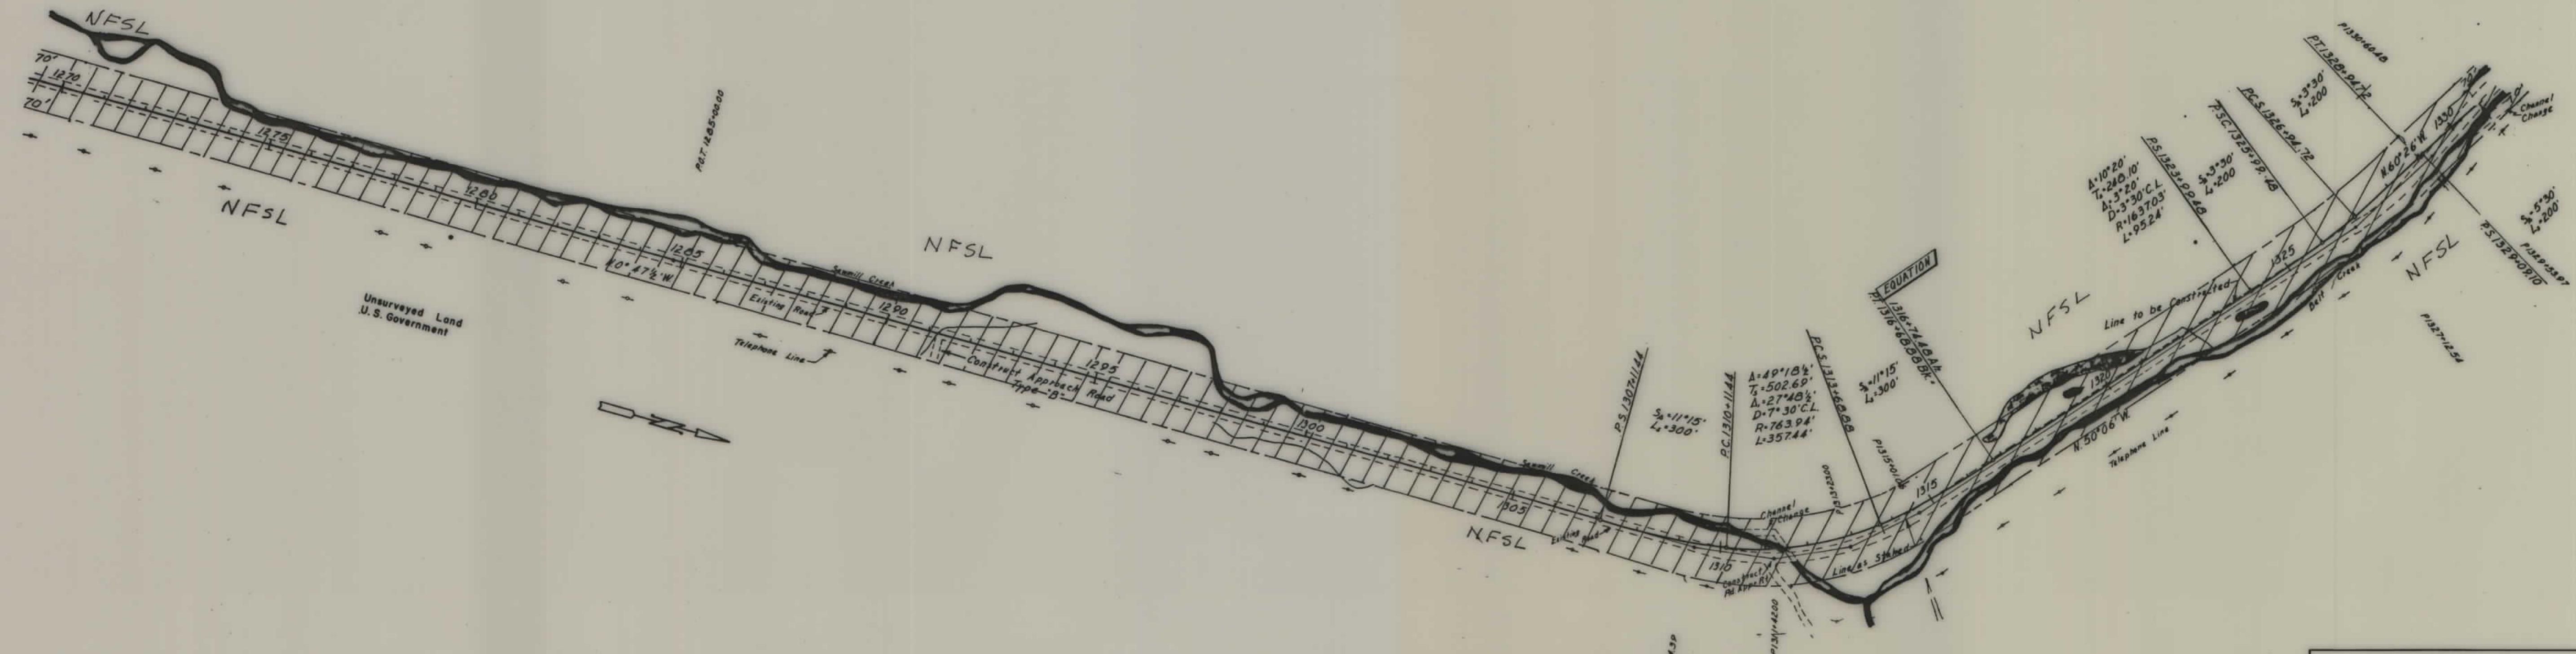

MAPS REVISED 11-23-59 HJ

DESCRIPTIONS WRITTEN BY _____

DESCRIPTIONS CHECKED BY _____


MAPS COMPLETED BY _____

MAPS TO BUR. PUB. ROADS _____


MAPS TO CONSTRUCTION _____

STATE OF MONTANA
STATE HIGHWAY COMMISSION
 LAND REQUIRED FOR RIGHT OF WAY
CASCADE COUNTY
 SCALE 1" = 200' MAP APPROVED BY _____

FED. ROAD DIST. NO.	STATE	FED. AID PROJ. NO.	R/W NO.	SHEET NO.	TOTAL SHEETS
8	MONT.	FHP32-A,	9032-08	4	5

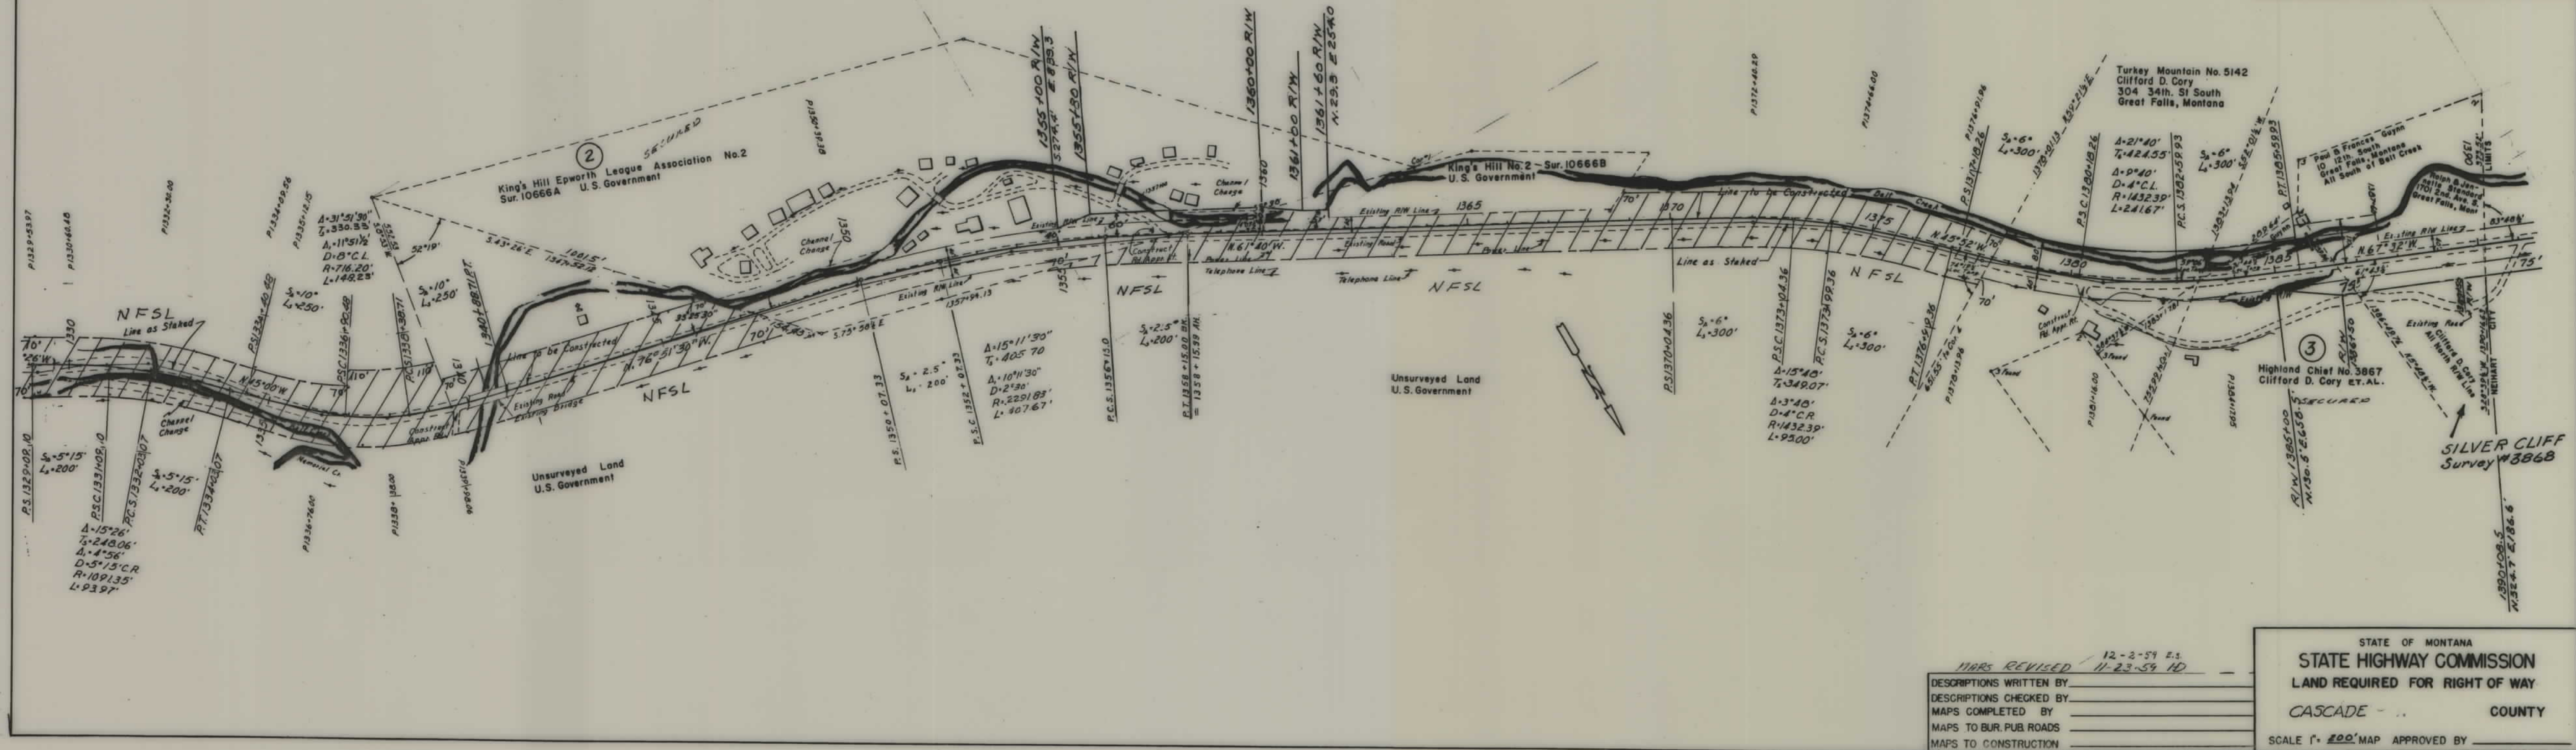

FED. ROAD DIST. NO.	STATE	FED. AID PROJ. NO.	R/W NO.	SHEET NO.	TOTAL SHEETS
8	MONT.	FHP32-A9	9032-08	5	5

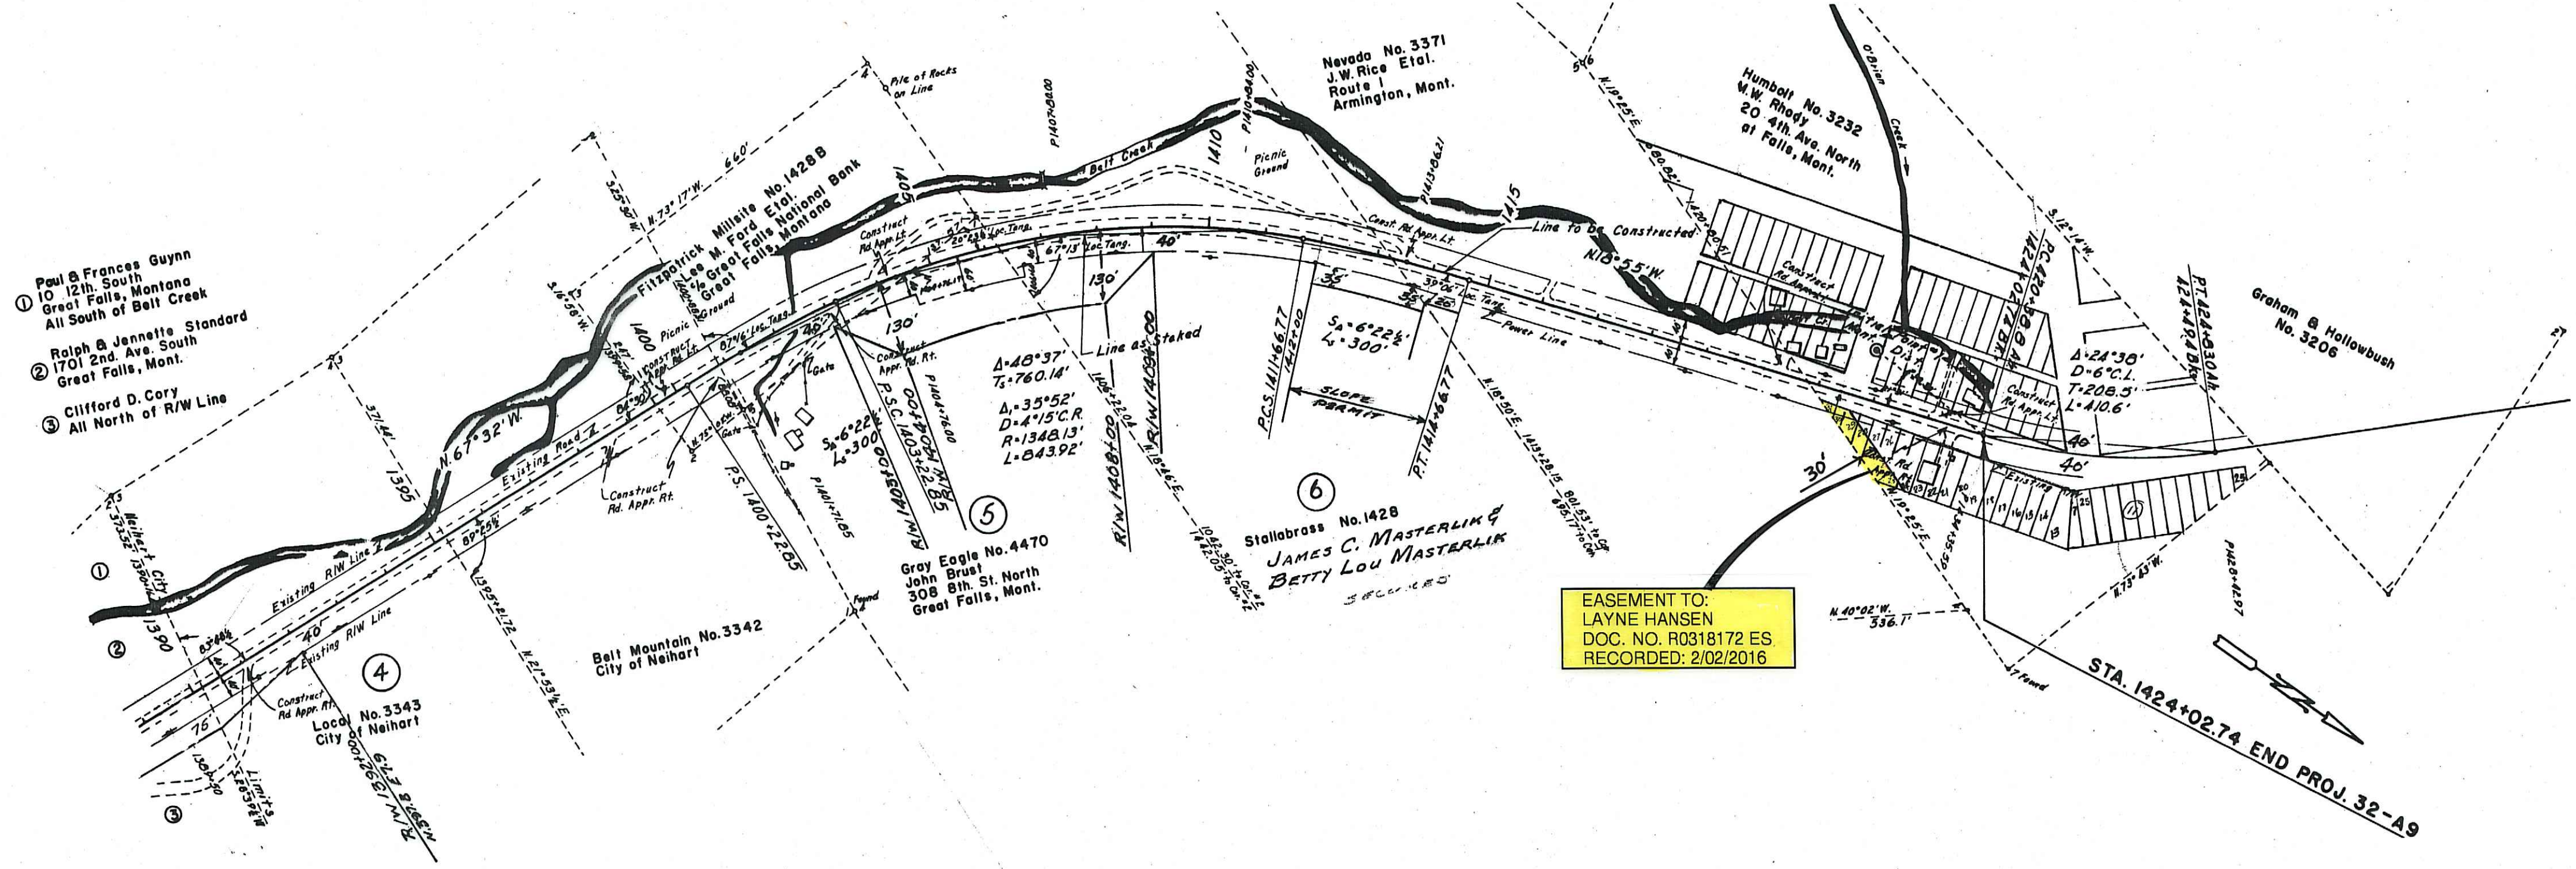

MAPS REVISED 11-23-59 ND

DESCRIPTIONS WRITTEN BY	
DESCRIPTIONS CHECKED BY	
MAPS COMPLETED BY	
MAPS TO BUR. PUB. ROADS	
MAPS TO CONSTRUCTION	

STATE OF MONTANA

STATE HIGHWAY COMMISSION

LAND REQUIRED FOR RIGHT OF WAY

CASCADE COUNTY

SCALE 1"= 200' MAP APPROVED BY