

PLANS
NOT
TO
SCALE

LEWIS AND CLARK


NATIONAL

FOREST

U. S. DEPT. OF COMMERCE BUREAU OF PUBLIC ROADS					
STATE	FOREST	ROUTE NO.	SECTION	SHEET NO.	TOTAL SHEETS
Mont.	Lewis & Clark	32	A9	5	19

THE ALIGNMENT AND GRADE AS HEREON SHOWN ARE SUBJECT TO ADJUSTMENT


STA. 1155+81.21 END PROJ. 32-B6,F4,G4,H2,I3
BEGIN PROJ. 32-A9

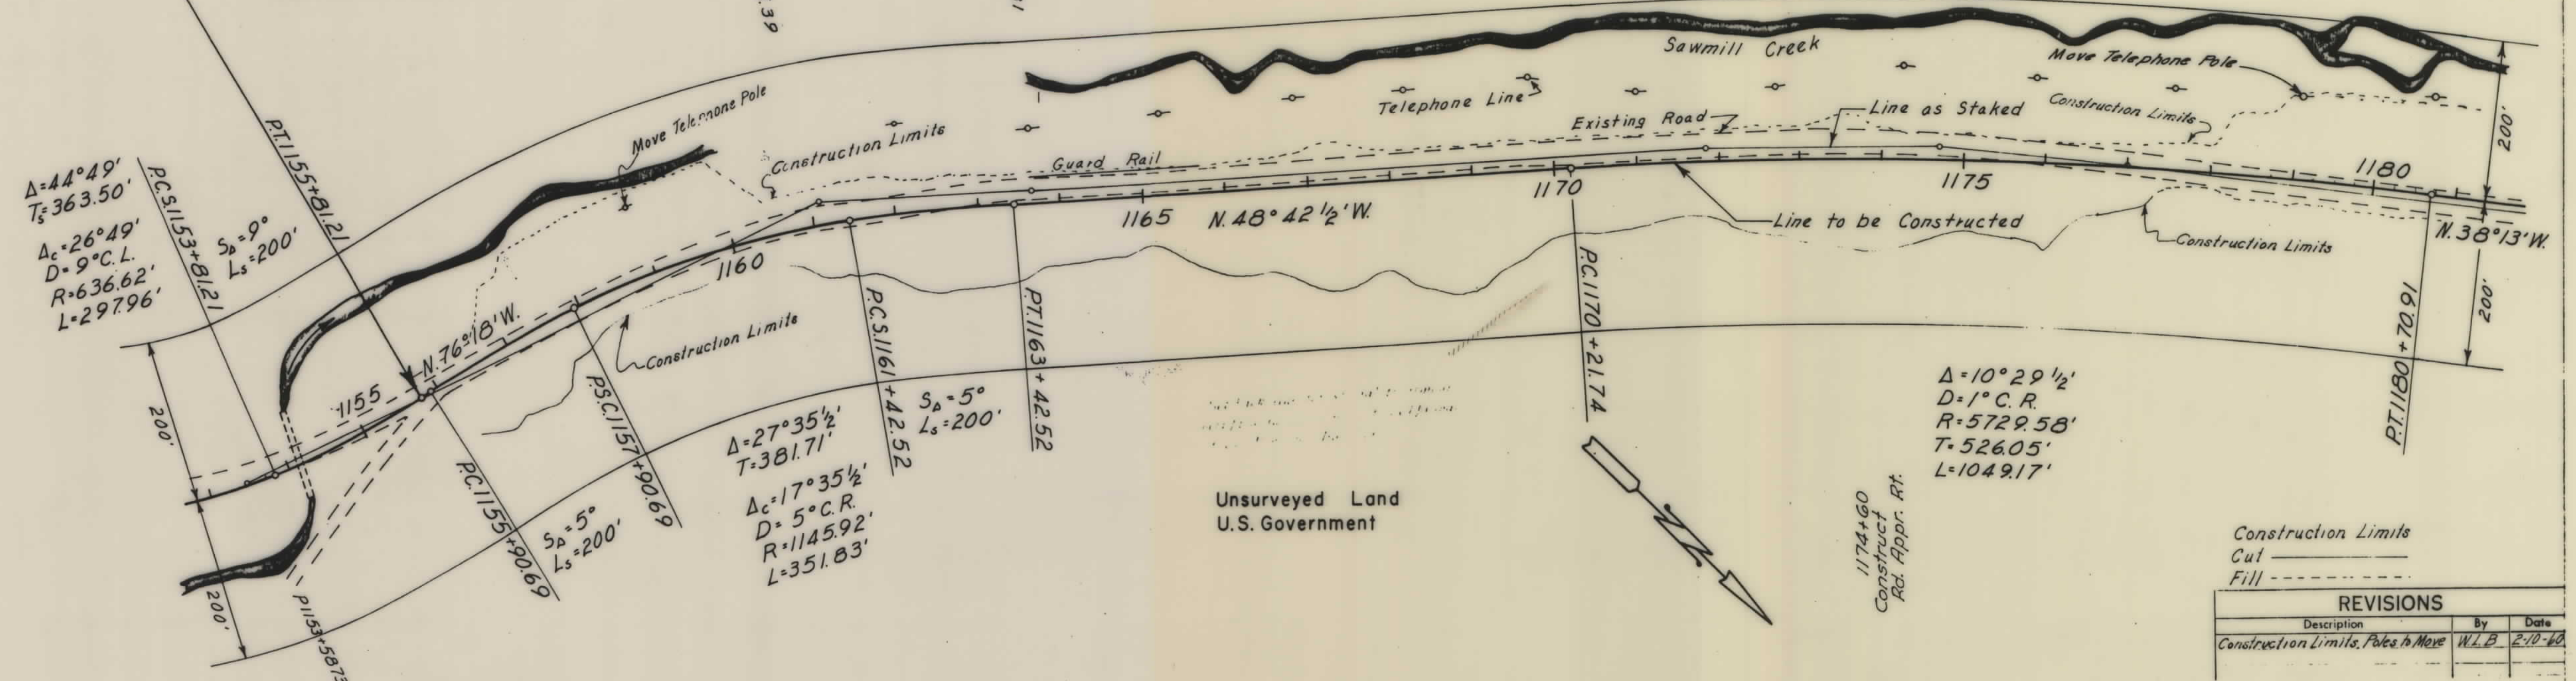

REVISIONS		
Description	By	Date
Construction Limits, Poles to Move	WLB	2-10-40

6660
6650
6640
6630
6620
6610
6600

Clearing and Grubbing (Acre)
Excavation (Cu. Yd.)
Embankment (Cu. Yd.)
Overhaul (Sta. Yd.)
Overhaul (Cu. Yd. Mi.)

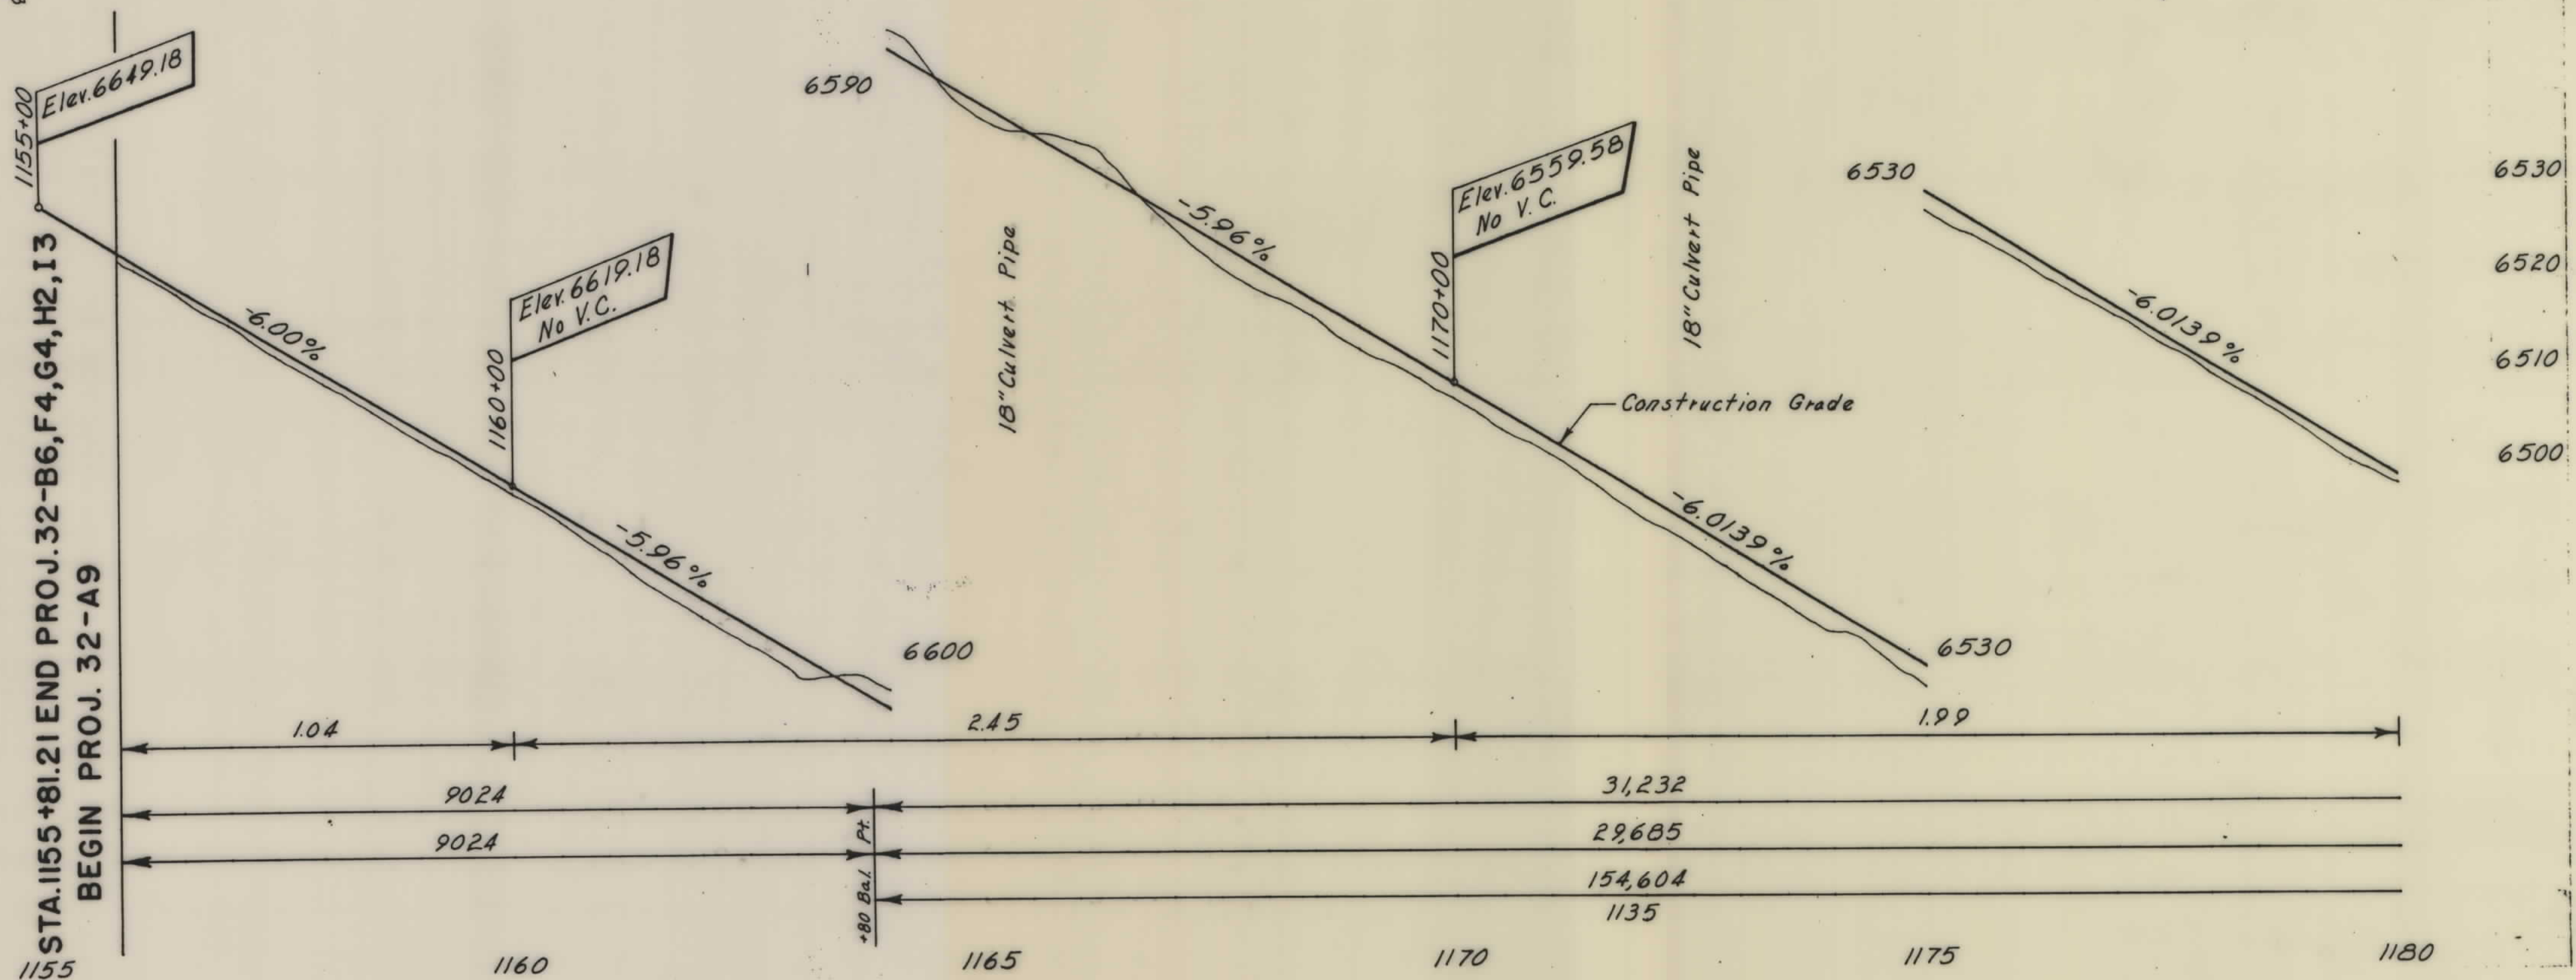

STA. 1155+81.21 END PROJ. 32-B6,F4,G4,H2,I3
BEGIN PROJ. 32-A9

1155

1160

1165

1170

1175



1180

LEWIS AND CLARK NATIONAL FOREST

U. S. DEPT. OF COMMERCE BUREAU OF PUBLIC ROADS					
STATE	FOREST	ROUTE	SECTION	SHEET NO.	TOTAL SHEETS
Mont. Lewis	Clark	32	AP	6	19

THE ALIGNMENT AND GRADE AS HEREON SHOWN ARE SUBJECT TO ADJUSTMENT

NOTE:
The existing timber guard rail shall be removed and disposed of as directed by the Engineer. Payment shall be made under Item 586(1).

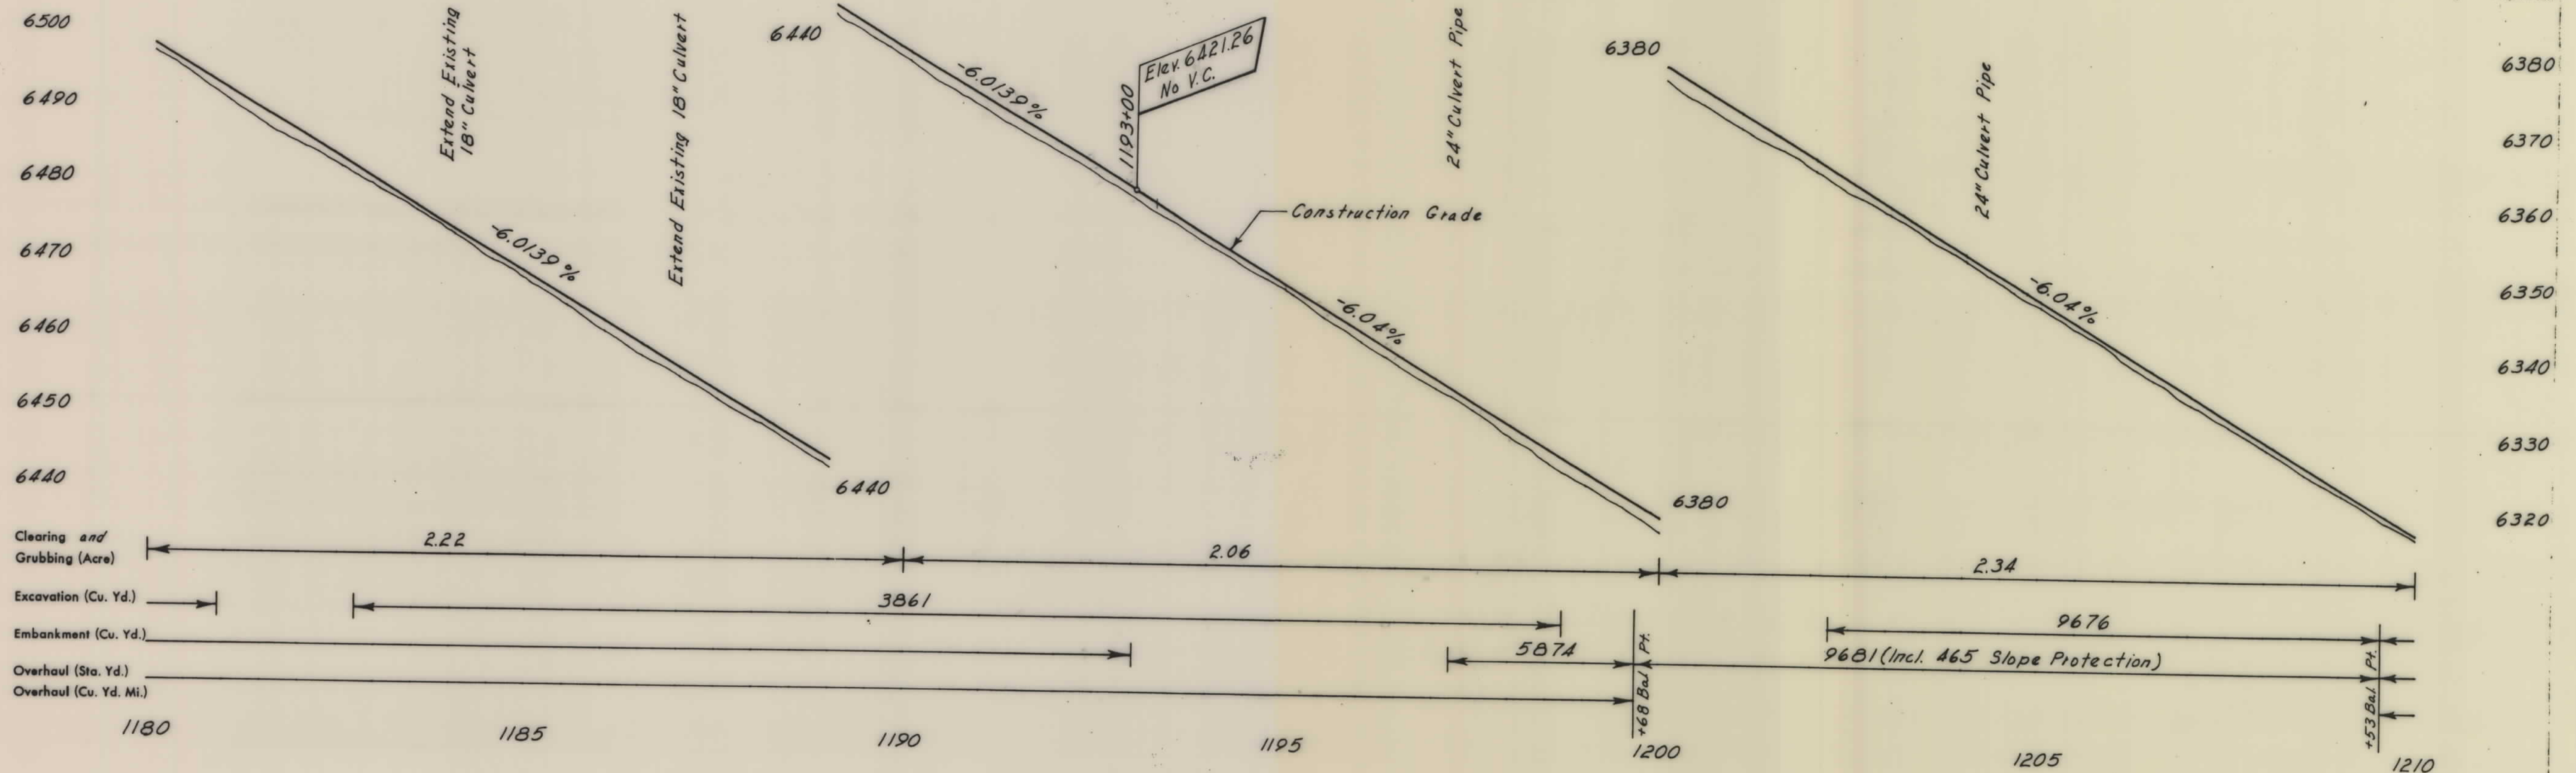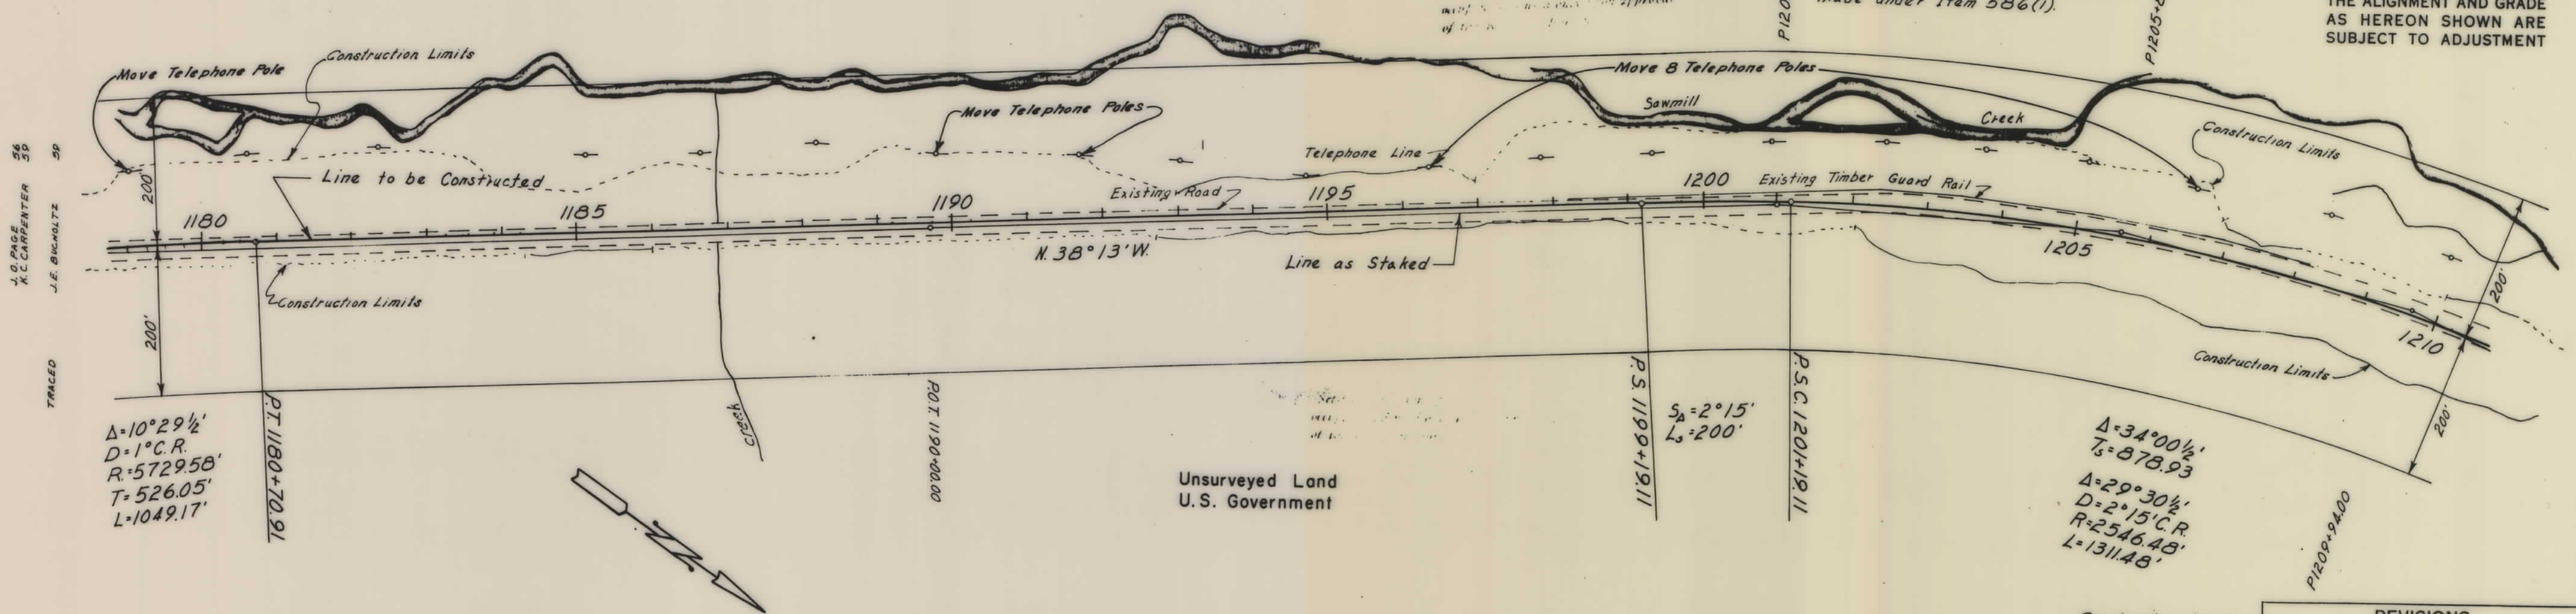

Construction Limits
Cut ———
Fill - - - -


REVISIONS		
Description	By	Date
Construction Limits	W.L.B.	2-10-40

LEWIS AND CLARK NATIONAL FOREST

U. S. DEPT. OF COMMERCE BUREAU OF PUBLIC ROADS				
STATE	FOREST	ROUTE NO.	SECTION	SHEET NO.
Mont.	Lewis & Clark	32	A9	7
				TOTAL SHEETS 19


THE ALIGNMENT AND GRADE AS HEREON SHOWN ARE SUBJECT TO ADJUSTMENT

56
55
54
J.O. PAGE
K.C. CARPENTER
J.E. BUCHOLTZ

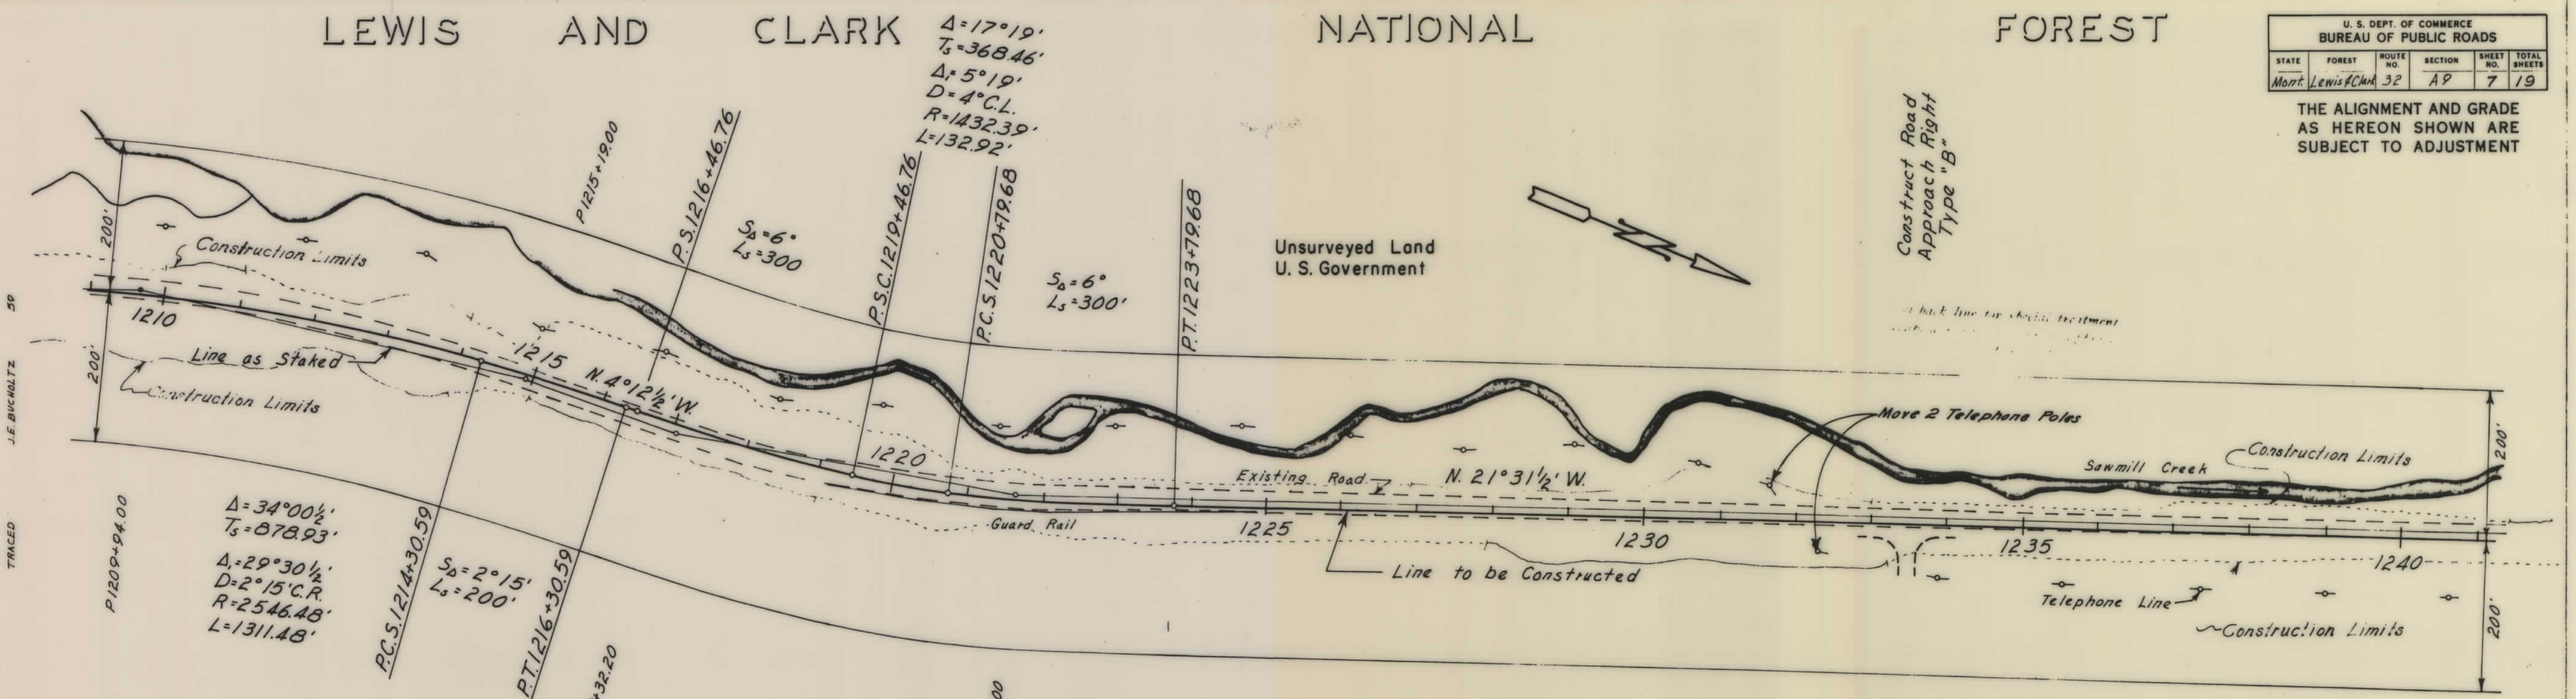

Construction Limits
Cut ———
Fill - - - -

REVISIONS		
Description	By	Date
Construction Limits	W.L.B.	2-18-60

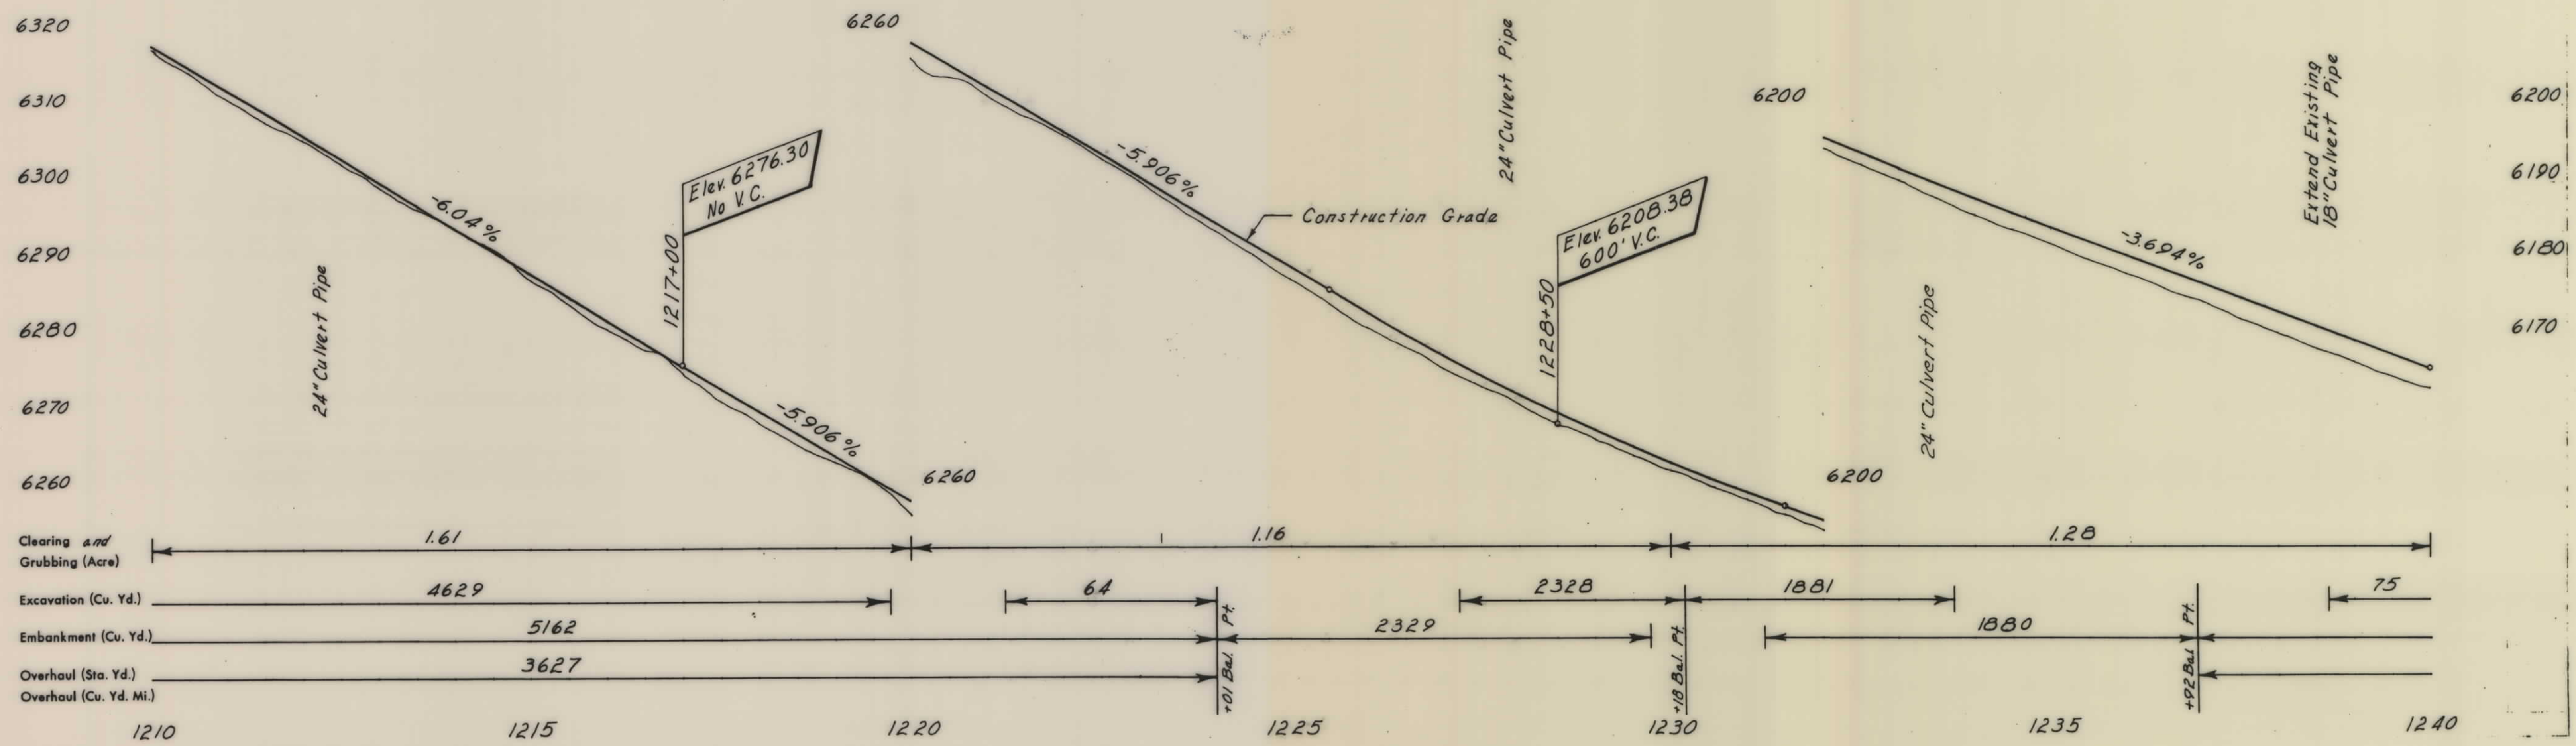


LEWIS AND CLARK NATIONAL FOREST

U. S. DEPT. OF COMMERCE BUREAU OF PUBLIC ROADS				
STATE	ROUTE	SECTION	SHEET NO.	TOTAL SHEETS
Mont. Lewis & Clark	32	A9	8	19


THE ALIGNMENT AND GRADE AS HEREON SHOWN ARE SUBJECT TO ADJUSTMENT

J.O. PAGE
K.C. CARPENTER
J.E. BUCHHEITZ

TRACED

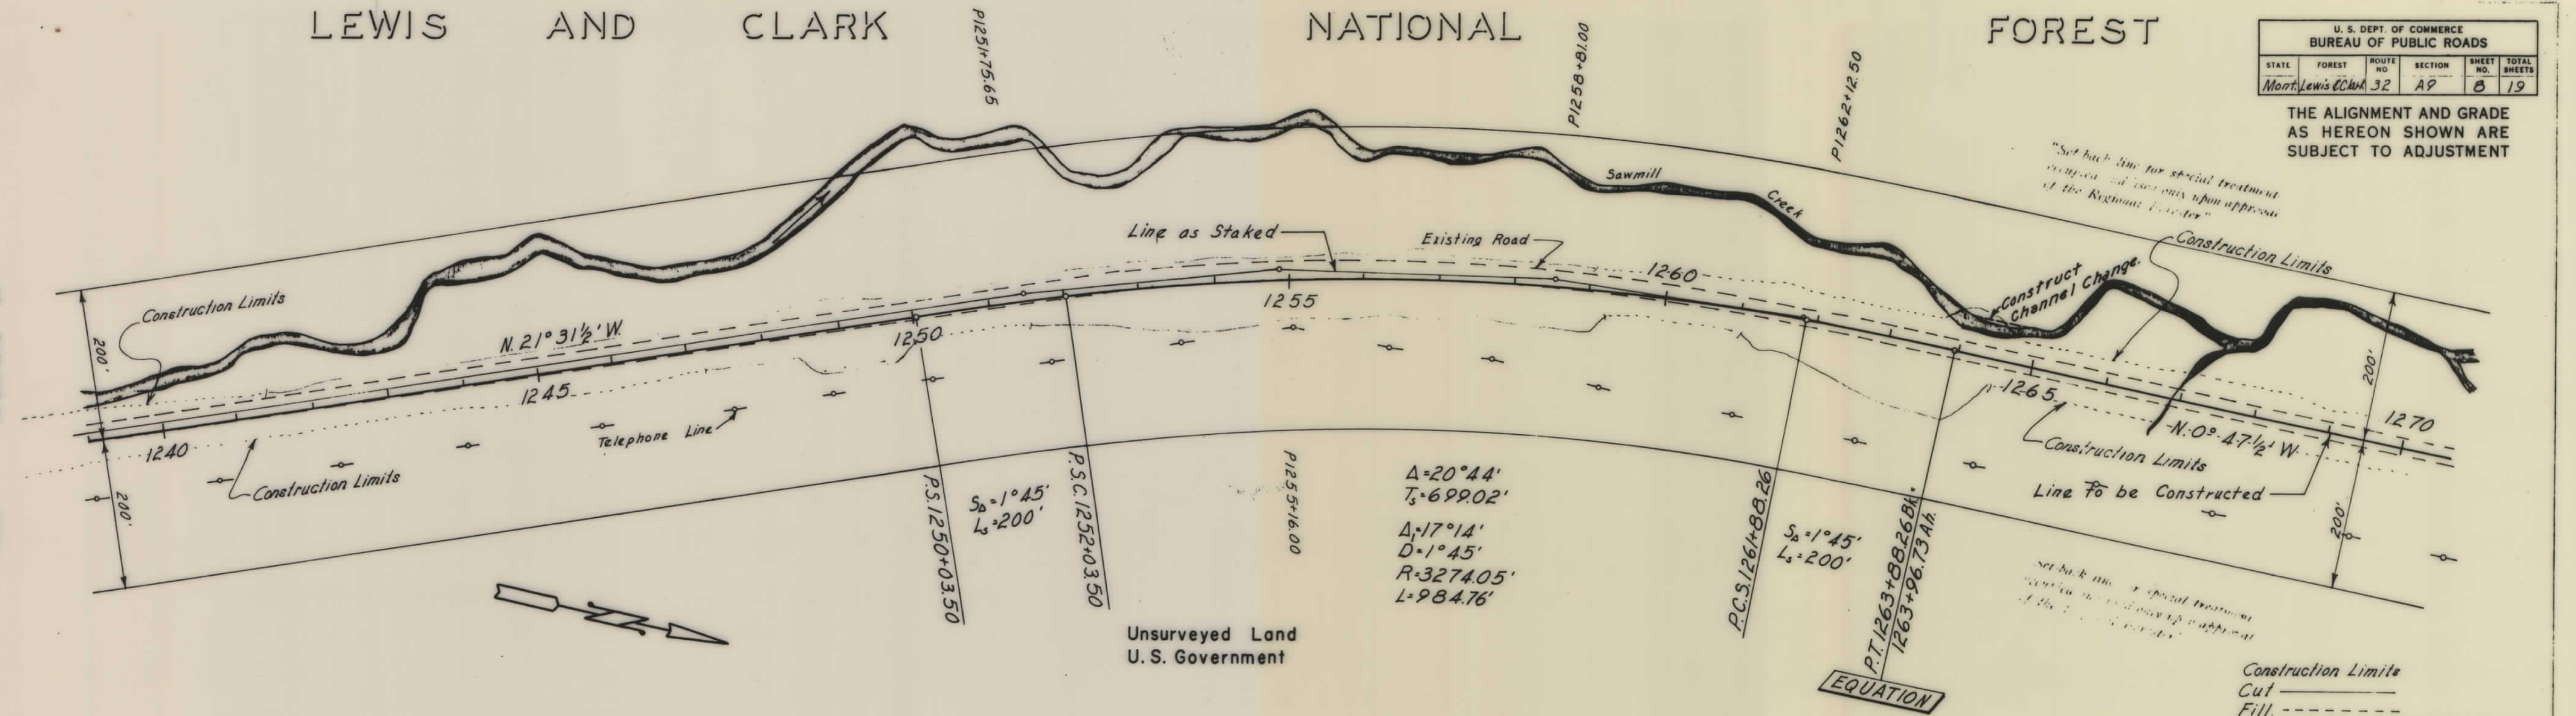

REVISIONS		
Description	By	Date
Construction Limits	W.L.B.	2-16-40

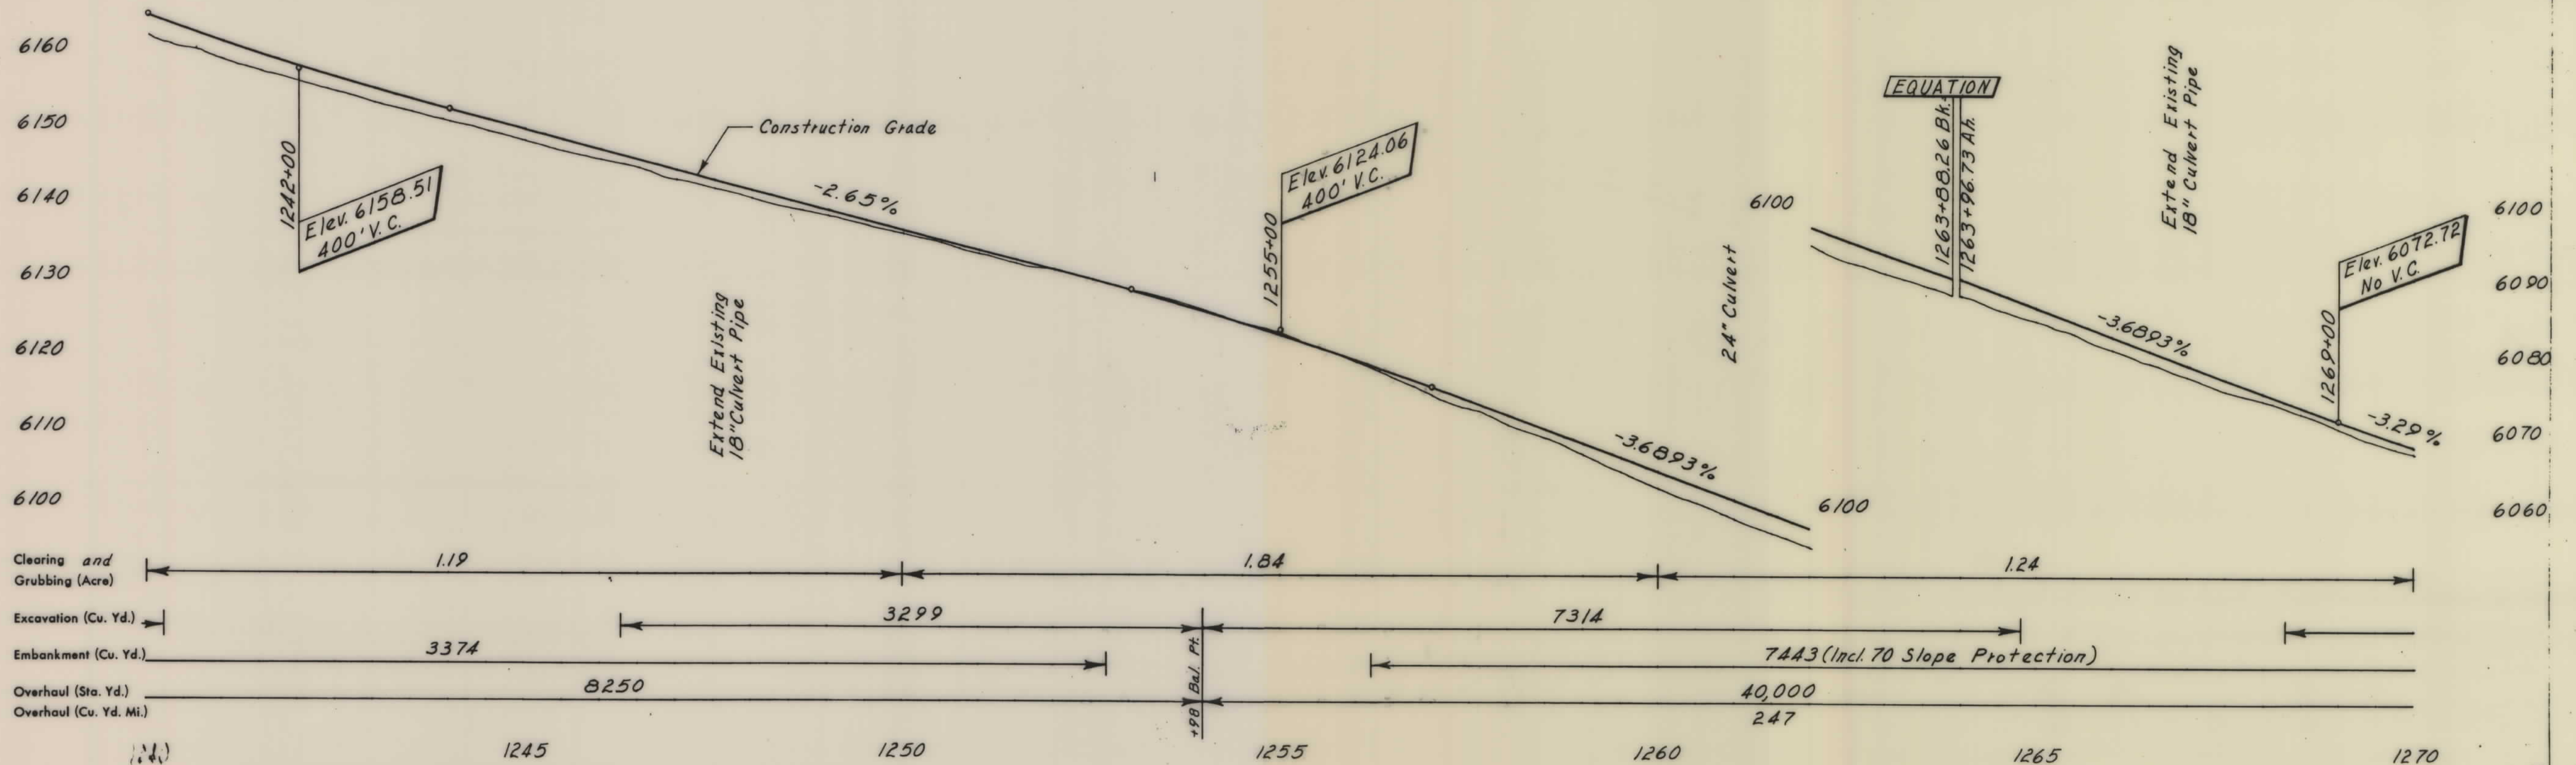

LEWIS AND CLARK NATIONAL FOREST

U. S. DEPT. OF COMMERCE BUREAU OF PUBLIC ROADS					
STATE	FOREST	ROUTE NO.	SECTION	SHEET NO.	TOTAL SHEETS
Mont.	Lewis & Clark	32	AP	9	19


THE ALIGNMENT AND GRADE AS HEREON SHOWN ARE SUBJECT TO ADJUSTMENT

J.C. PASE
H.C. CARPENTER
J.E. BUCHHOLTZ


TRACED

P.O.T. 1285+00.00

Set back line for special treatment
except as shown after approval
of the Regional Forester

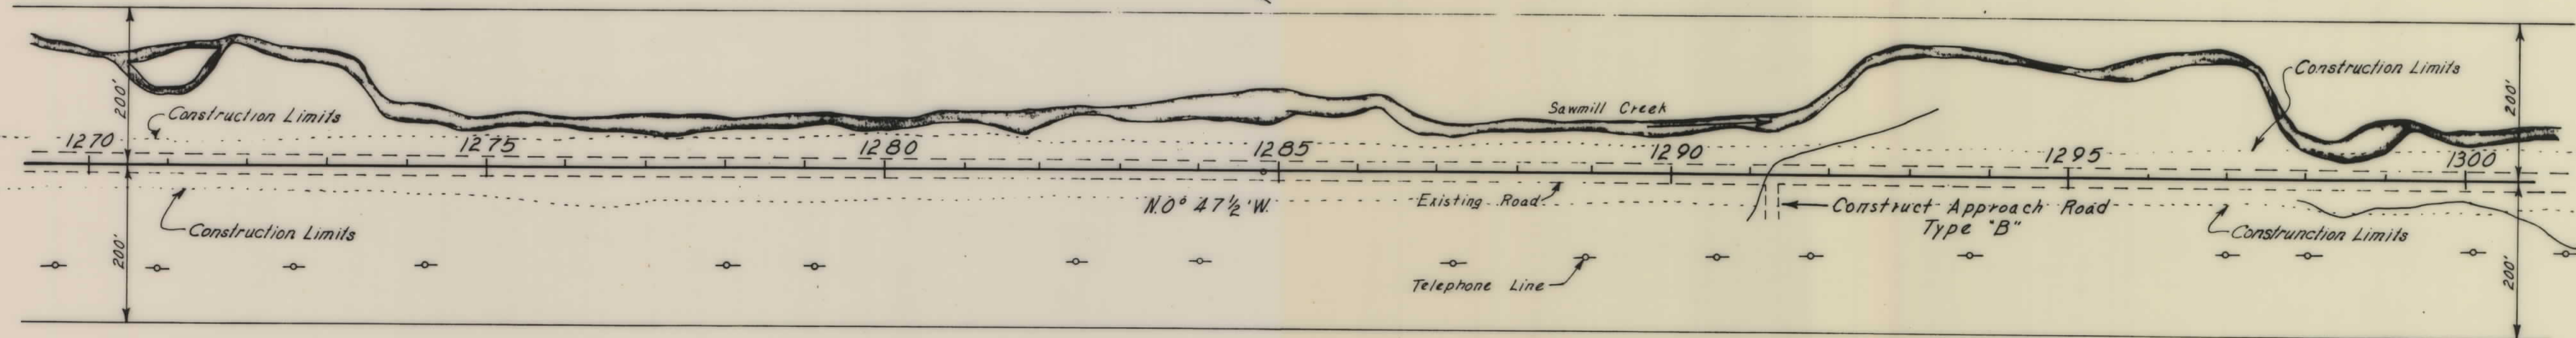

Unsurveyed Land
U. S. Government

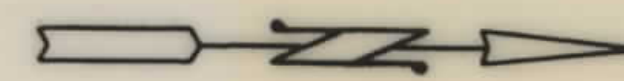


Set back line for special treatment
except as shown after approval
of the Regional Forester

Proposed
Quarry
Site

REVISIONS		
Description	By	Date
Added Prop. Surfacing Site	J.B.	8-25-57
Construction Limits	WLB.	2-15-60

Construction Limits
Cul -----
Fill -----

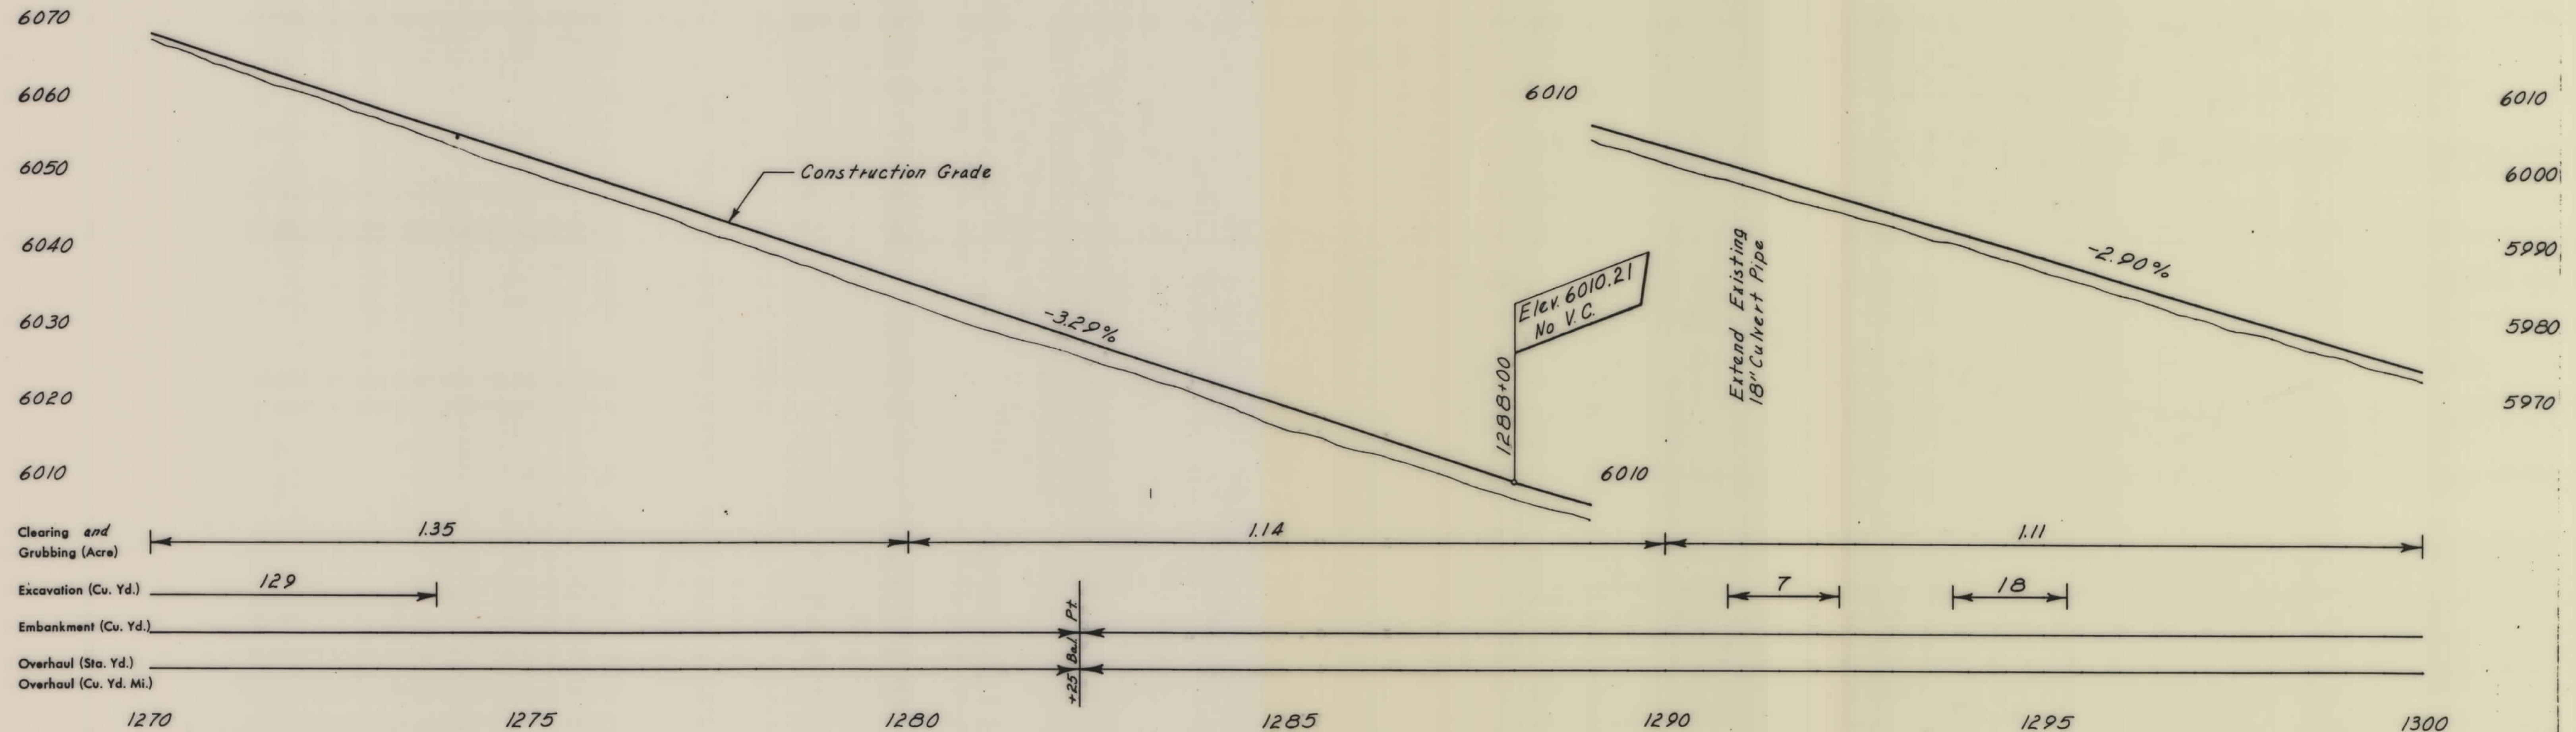


Clearing and Grubbing (Acre)	1.35	1.14	1.11
Excavation (Cu. Yd.)	129		
Embankment (Cu. Yd.)			
Overhaul (Sta. Yd.)			
Overhaul (Cu. Yd. Mi.)			

U. S. DEPT. OF COMMERCE BUREAU OF PUBLIC ROADS				
STATE	FOREST	ROUTE NO.	SECTION	TOTAL SHEETS
Mont.	Lewis & Clark	32	A9	10

THE ALIGNMENT AND GRADE AS HEREON SHOWN ARE SUBJECT TO ADJUSTMENT


J.O. PAGE 54
K.C. CARPENTER 55
J.E. BUCHOLTZ 59

TRACED

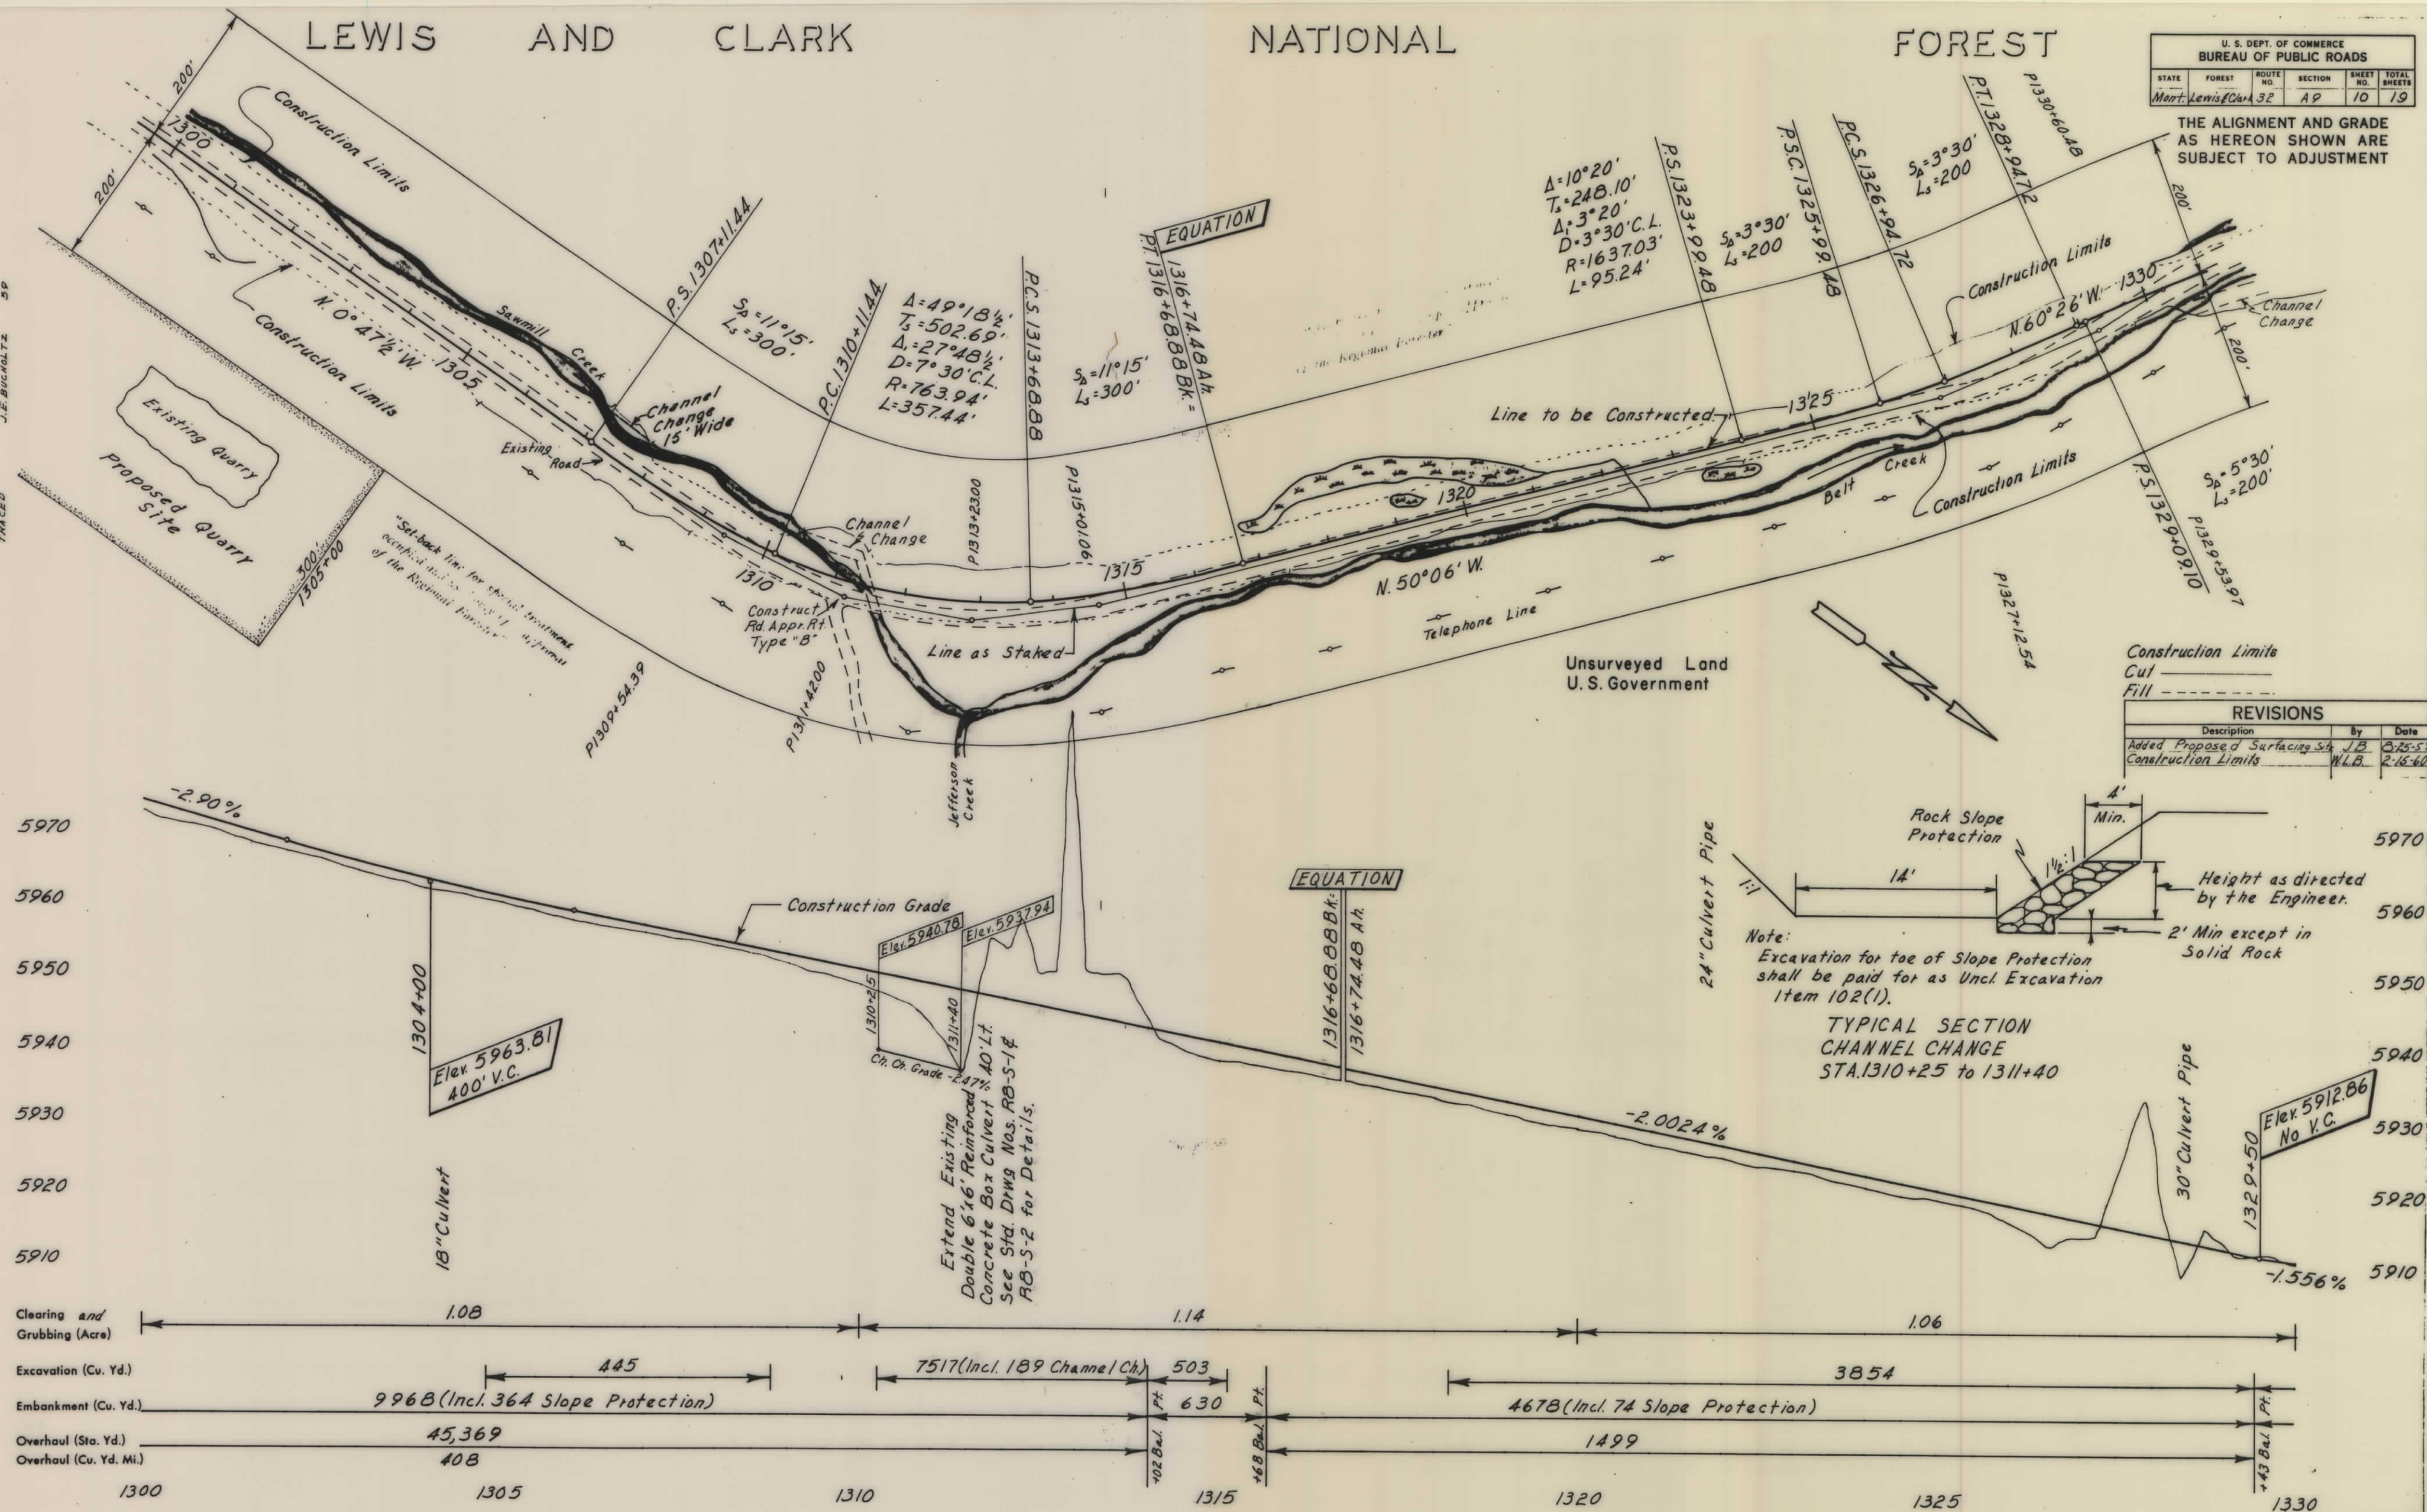

FOREST



THE ALIGNMENT AND GRADE
AS HEREON SHOWN ARE
SUBJECT TO ADJUSTMENT

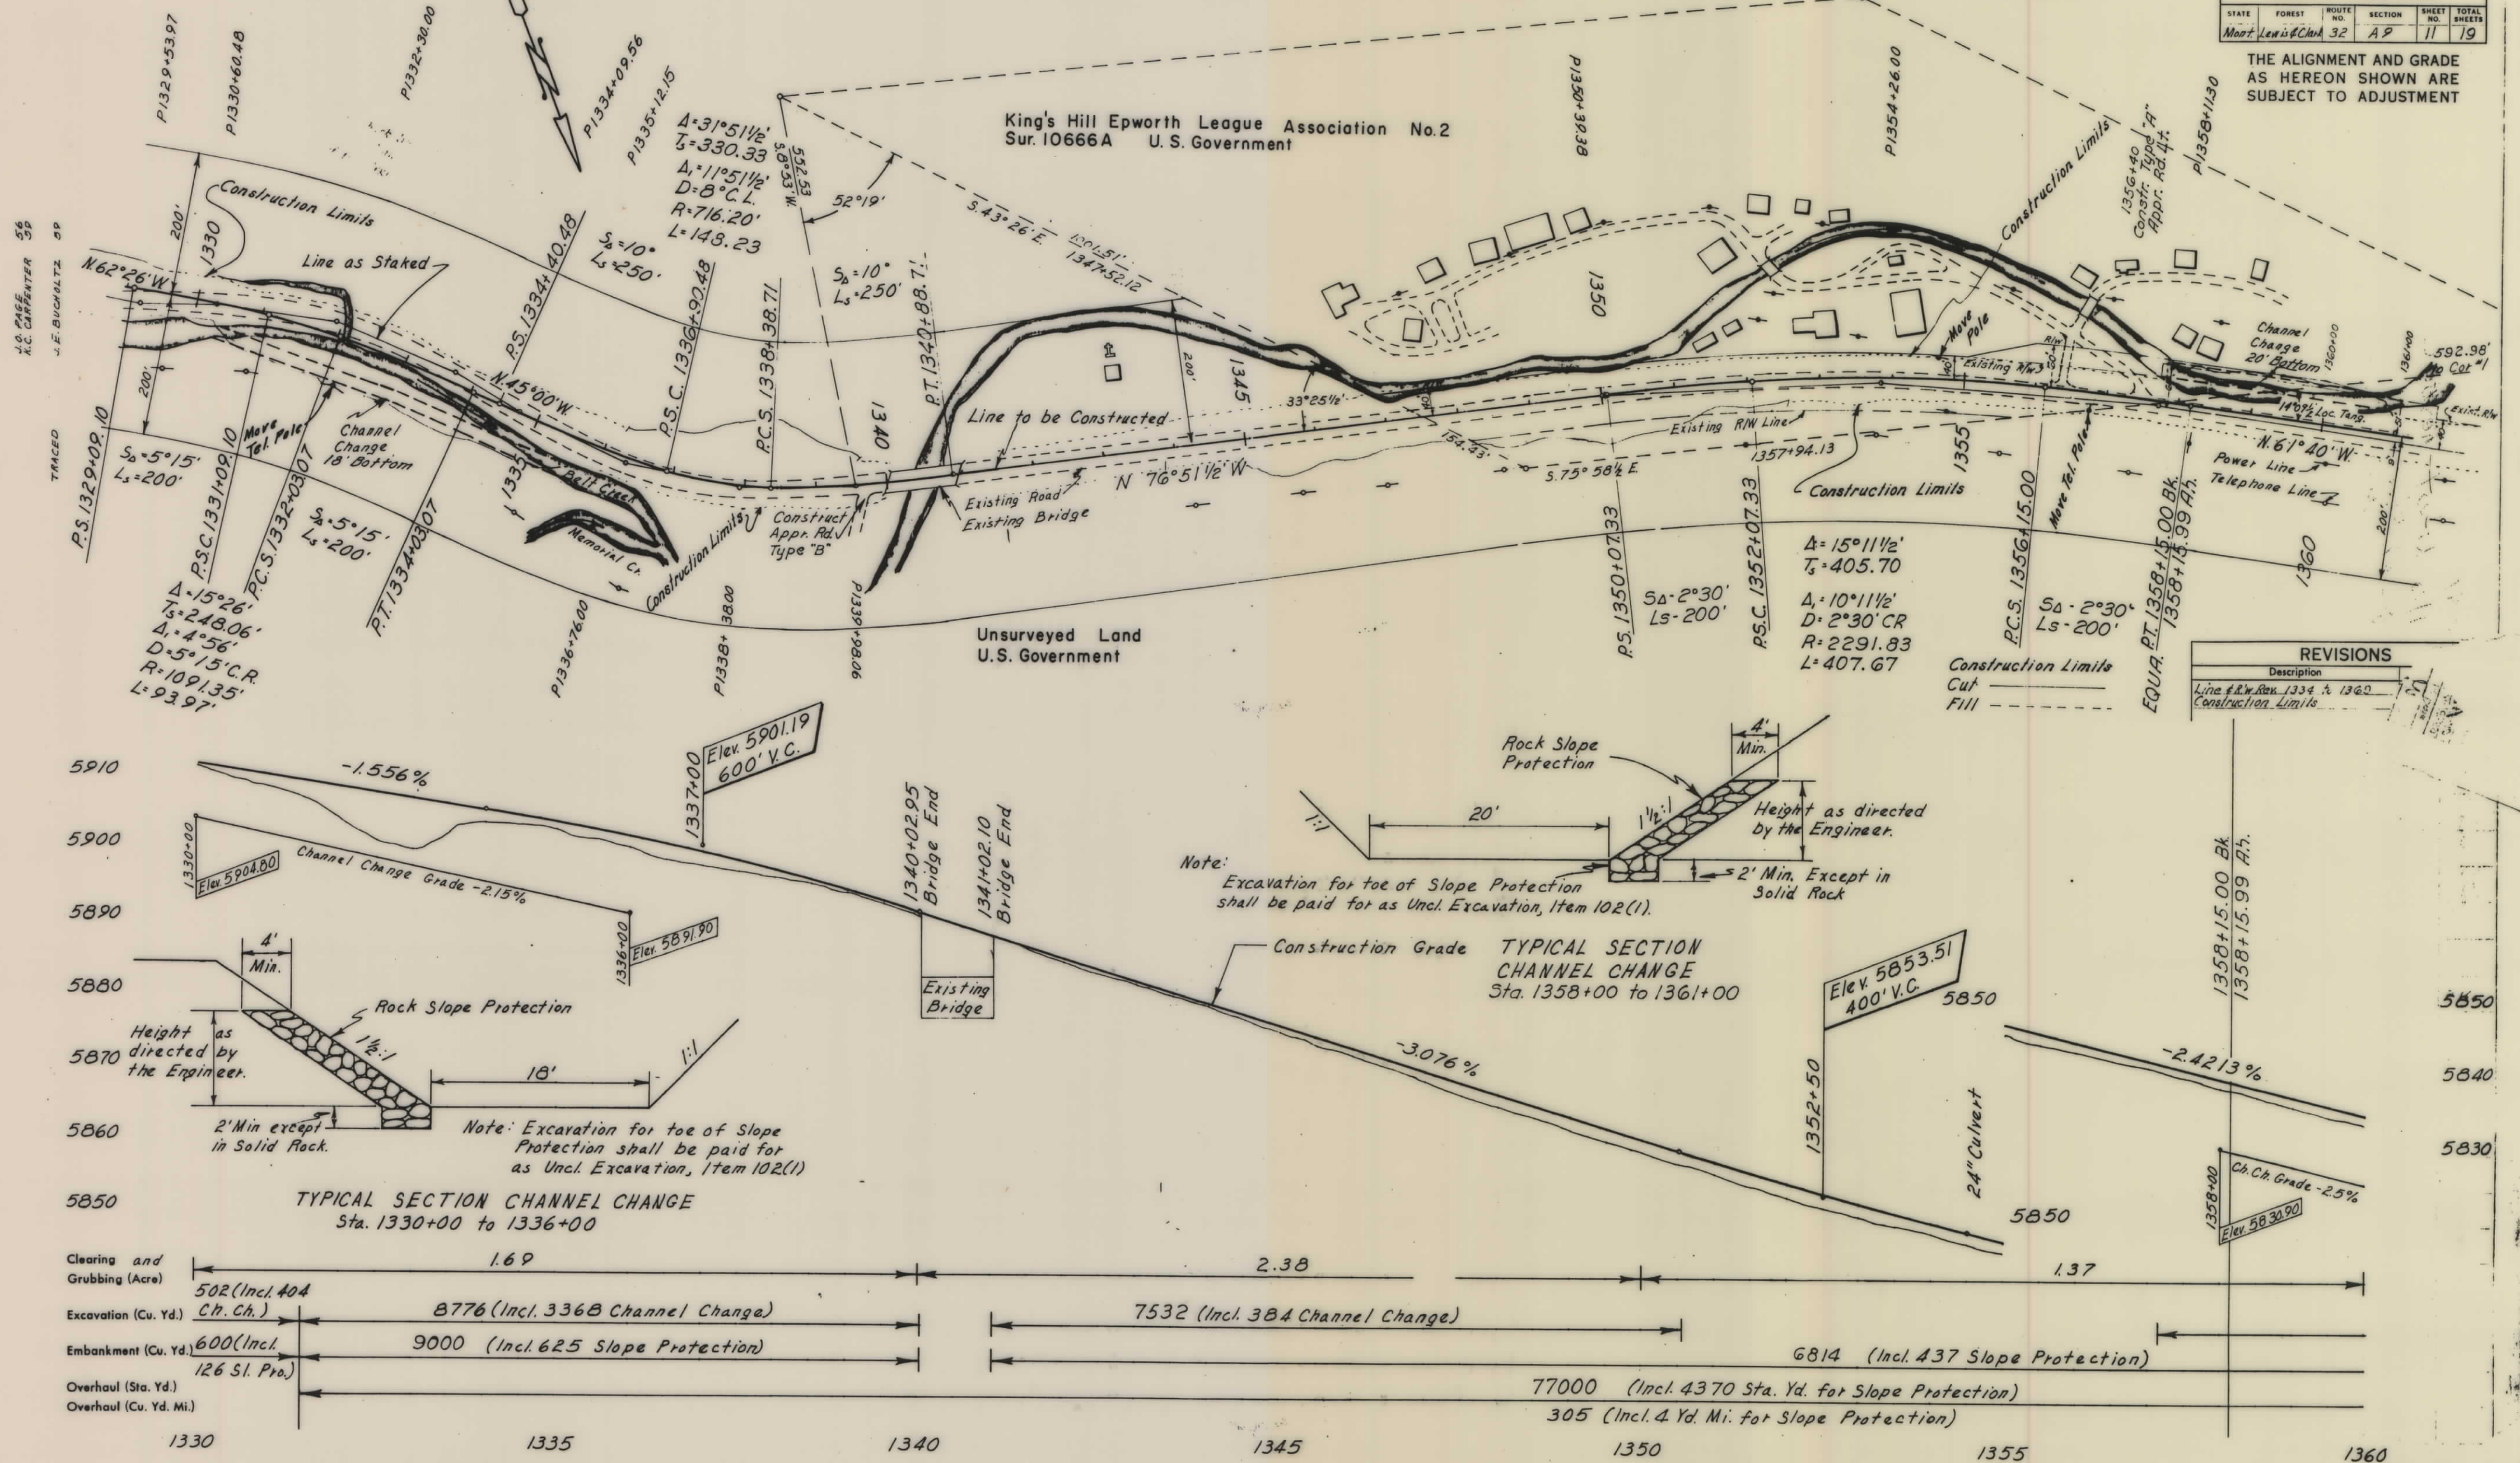

LEWIS AND CLARK NATIONAL FOREST

U. S. DEPT. OF COMMERCE BUREAU OF PUBLIC ROADS				
STATE	ROUTE NO.	SECTION	SHEET NO.	TOTAL SHEETS
Mont.	Lewis & Clark 32	AP	12	19

THE ALIGNMENT AND GRADE AS HEREON SHOWN ARE SUBJECT TO ADJUSTMENT

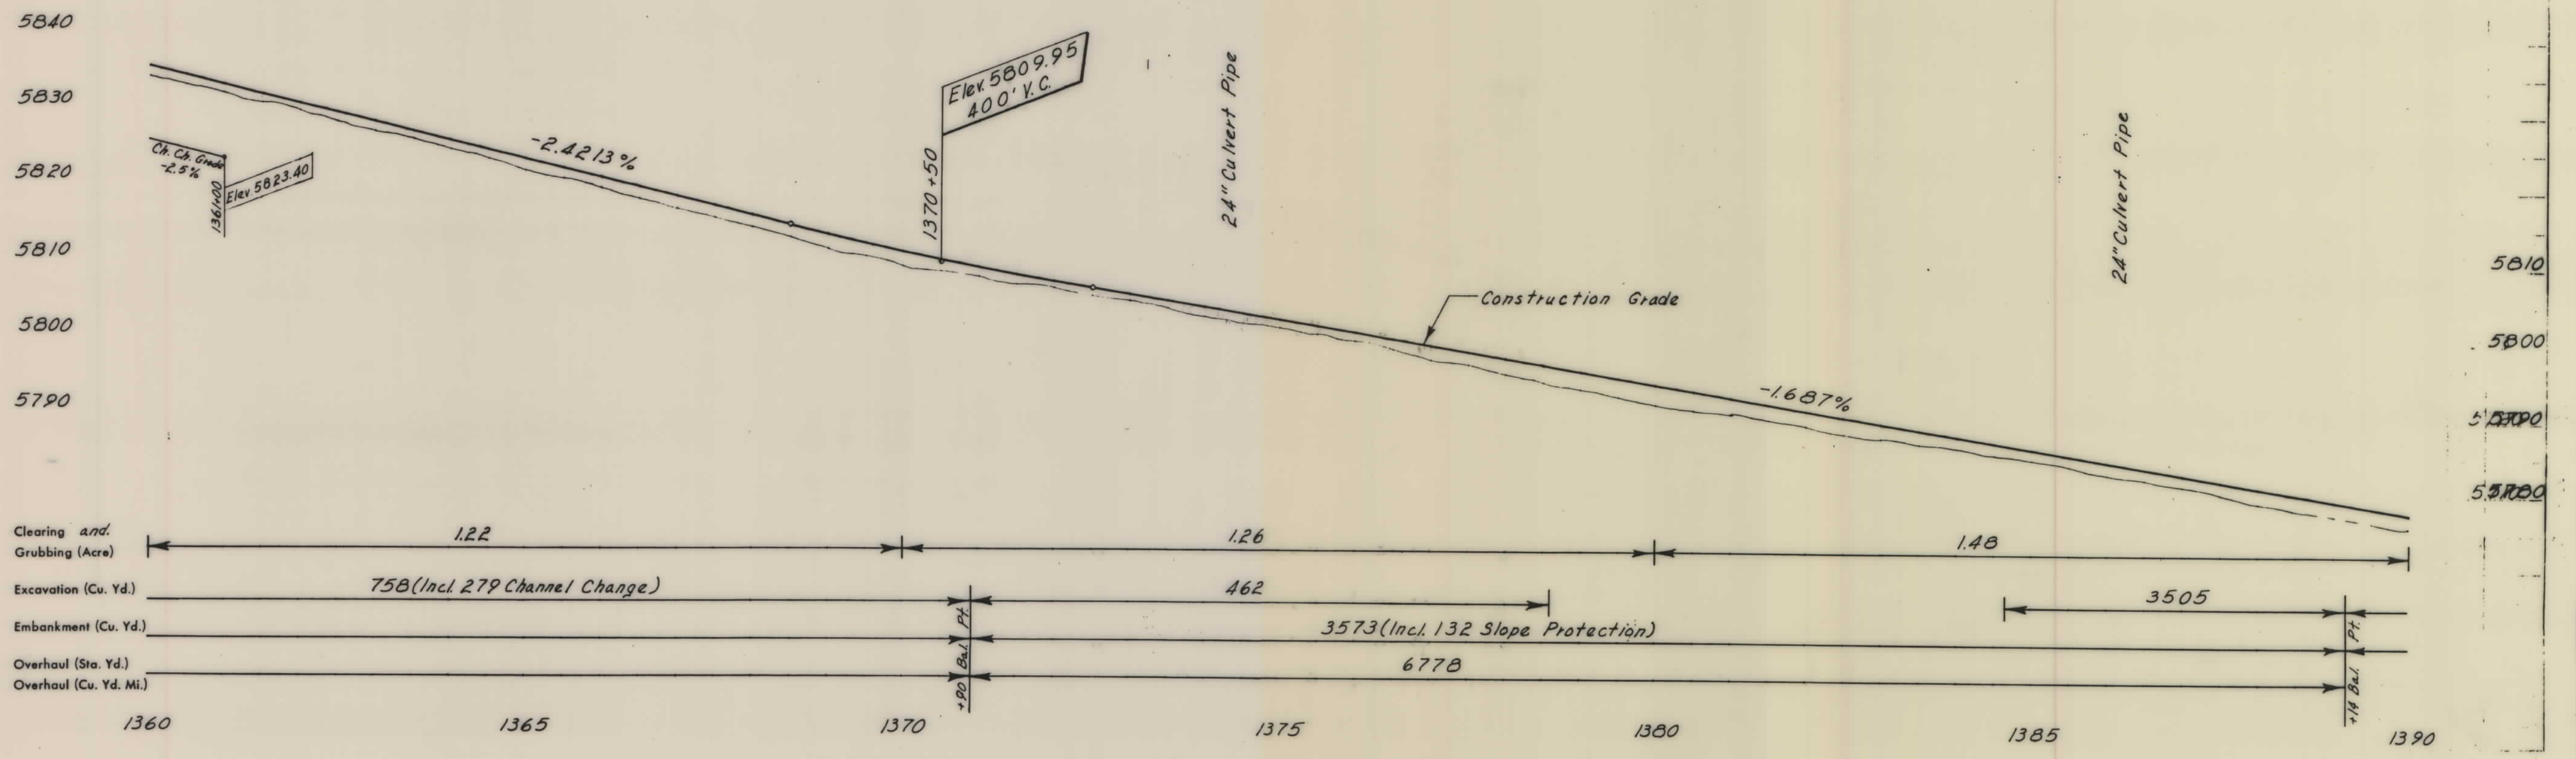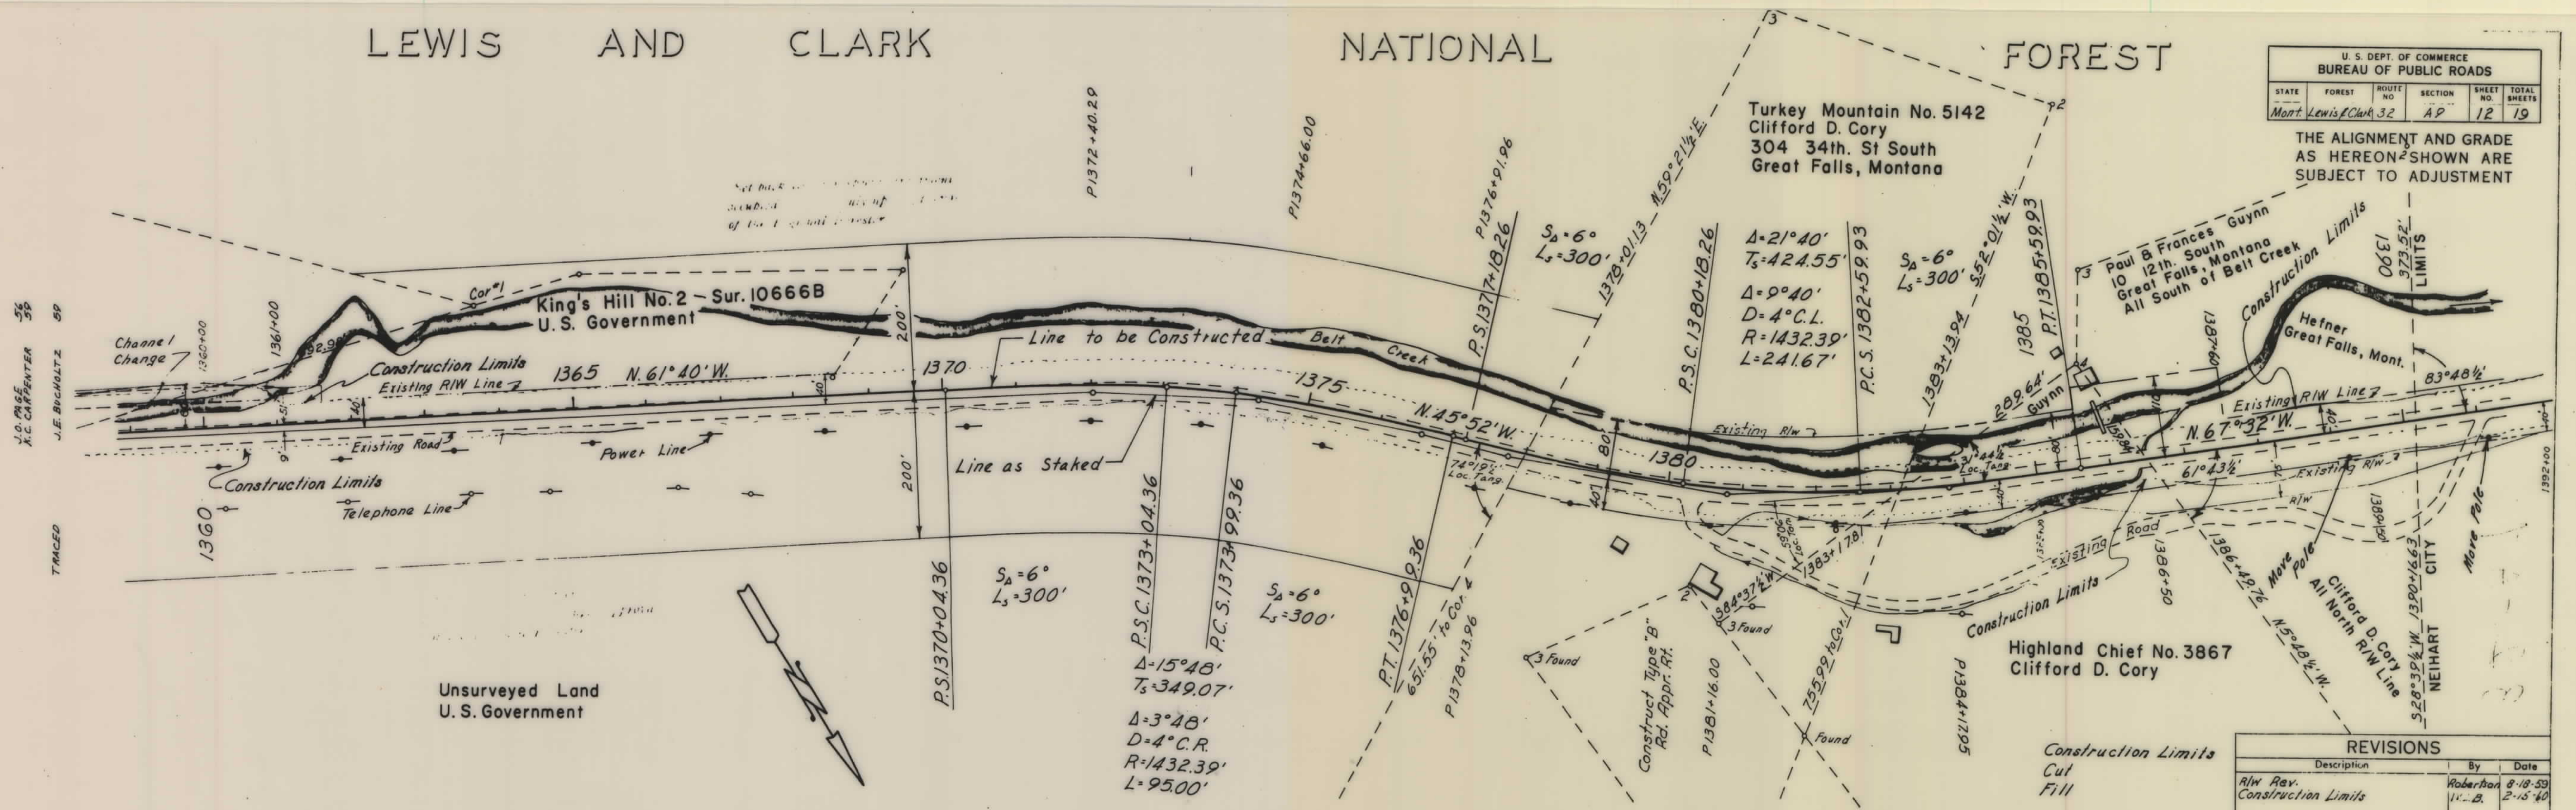

REVISIONS		
Description	By	Date
R/W Rev.	Robertson	8-18-59
Construction Limits	W. B.	2-15-60


LEWIS AND CLARK

NATIONAL

FOREST

U. S. DEPT. OF COMMERCE BUREAU OF PUBLIC ROADS					
STATE	FOREST	ROUTE	SECTION	SHEET	TOTAL
Mont.	Lewis & Clark	32	A9	14	19

THE ALIGNMENT AND GRADE
AS HEREON SHOWN ARE
SUBJECT TO ADJUSTMENT

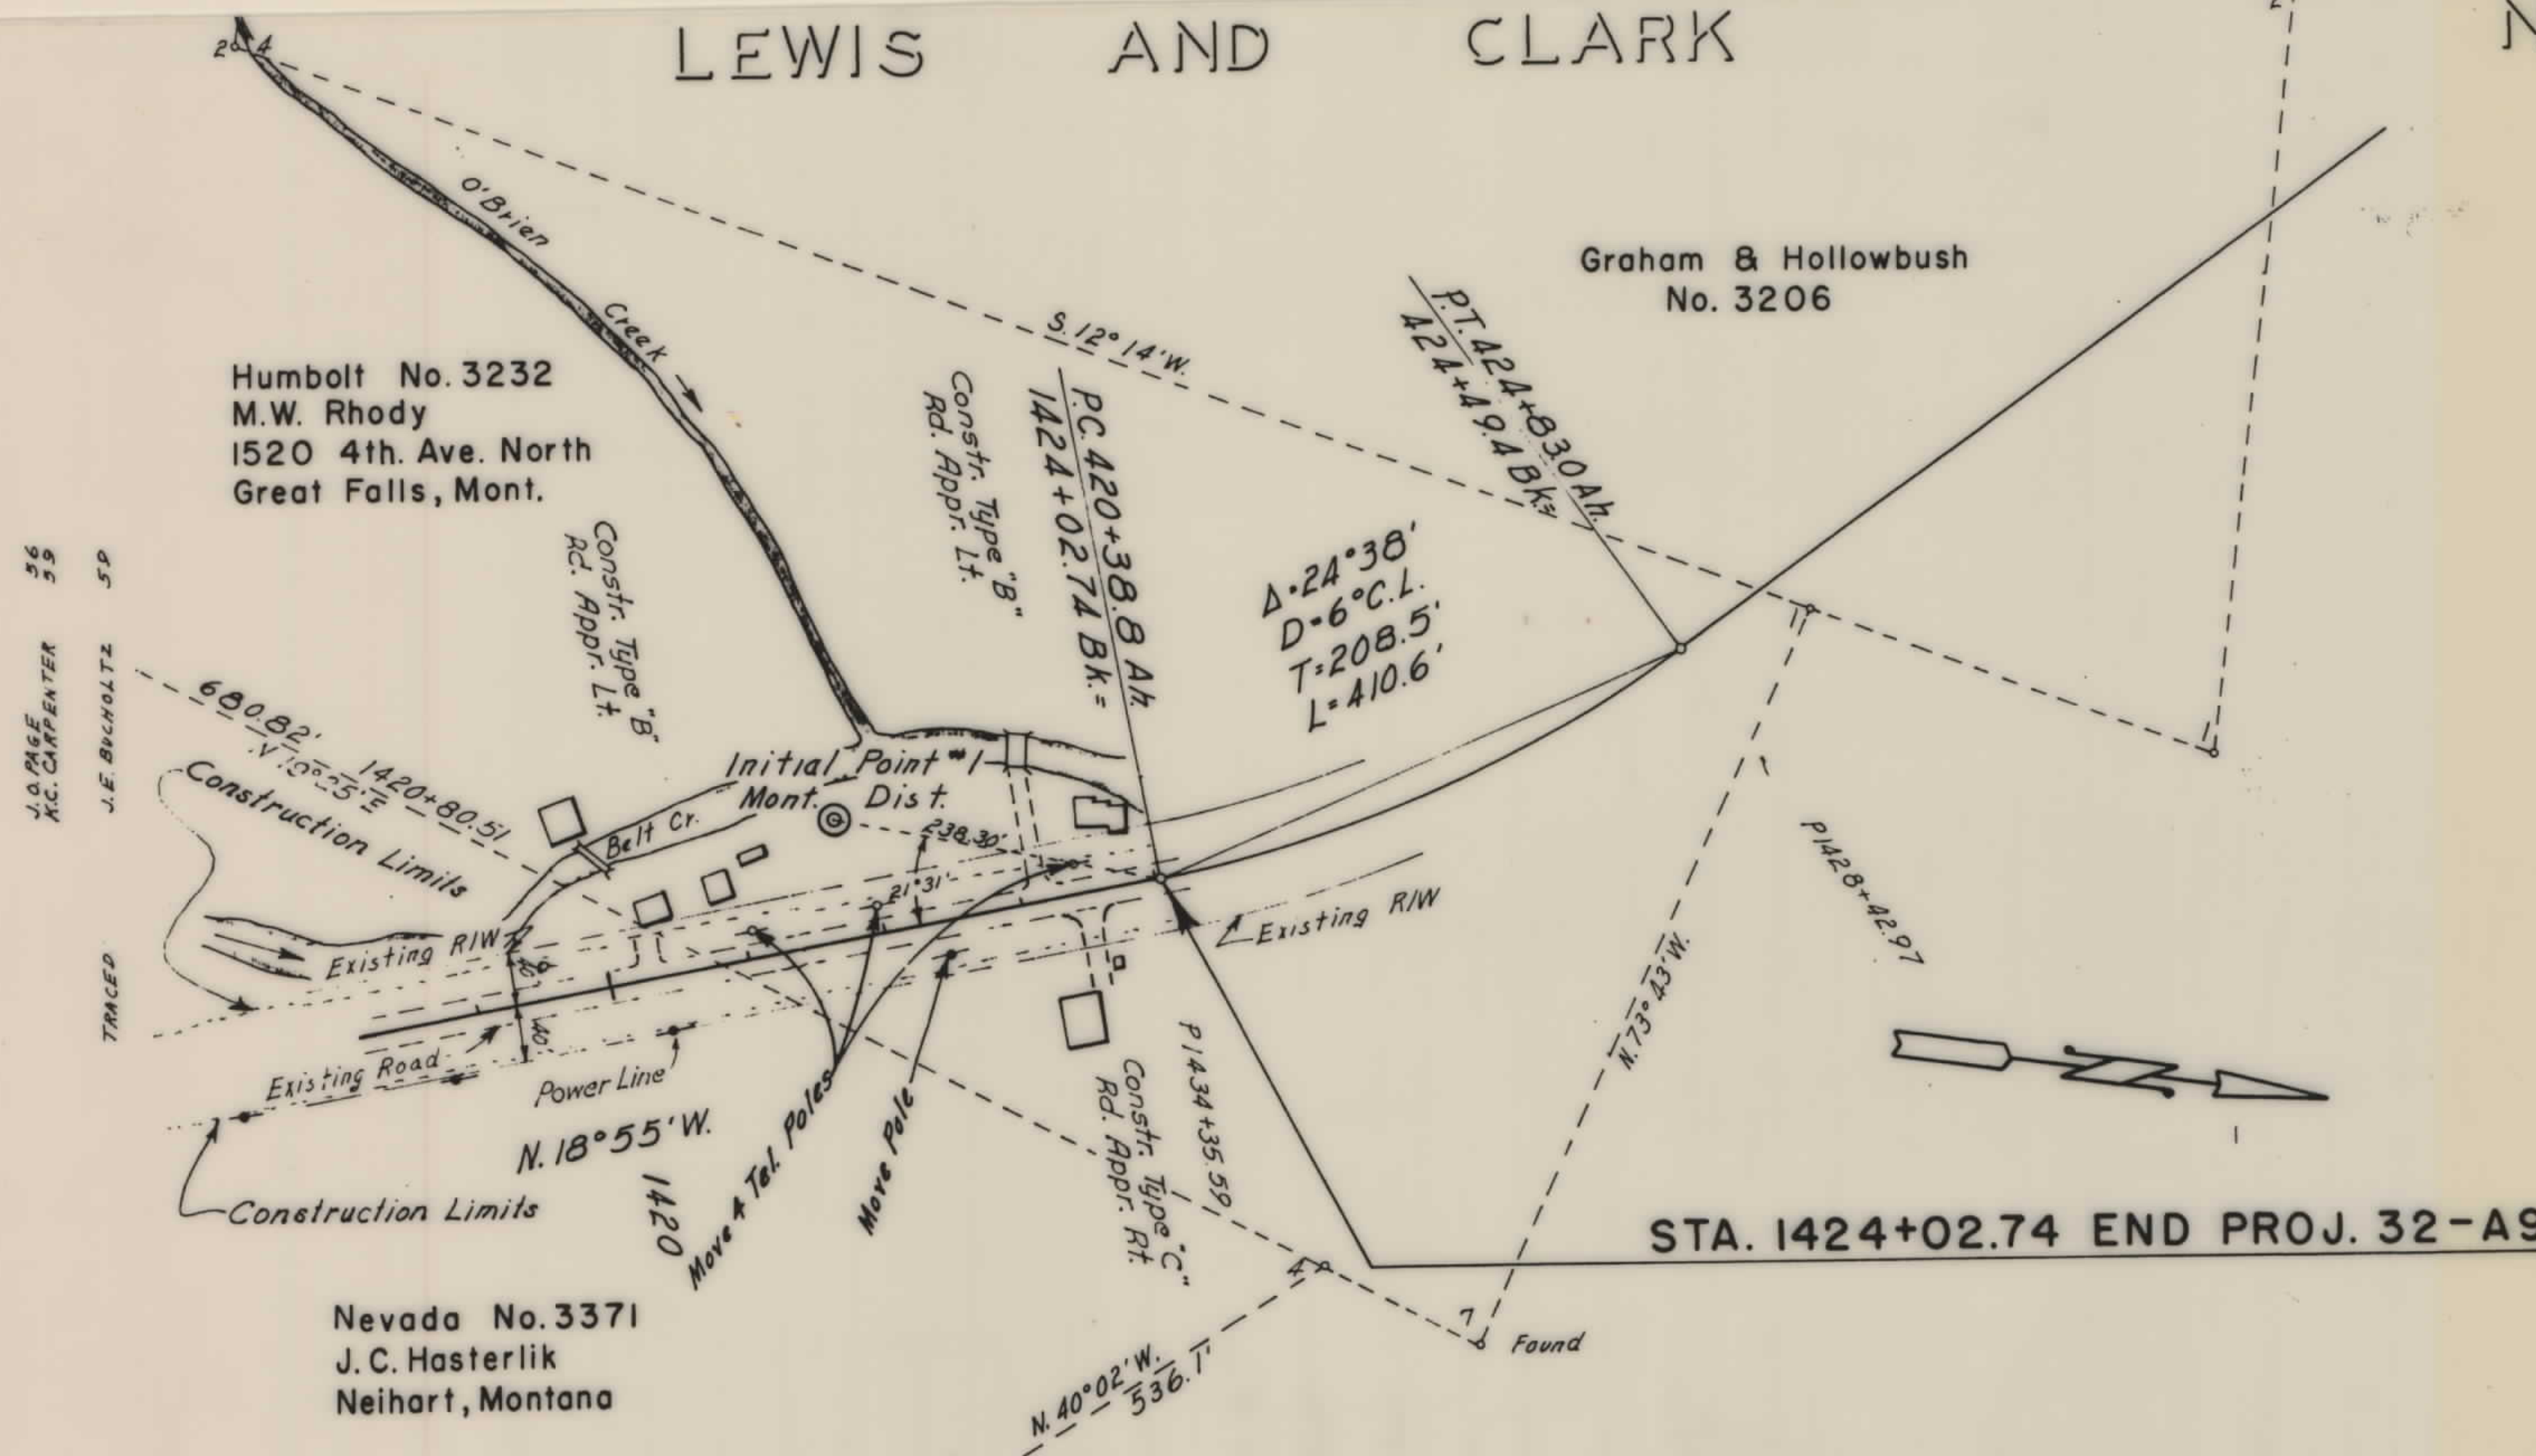

STA. 1424+02.74 END PROJ. 32-A9

Construction Limits
Cut
Fill

REVISIONS		
Description	By	Date
Rev. R/W	Robertson	8-18-59
Construction Limits	W.L.B.	2-5-60

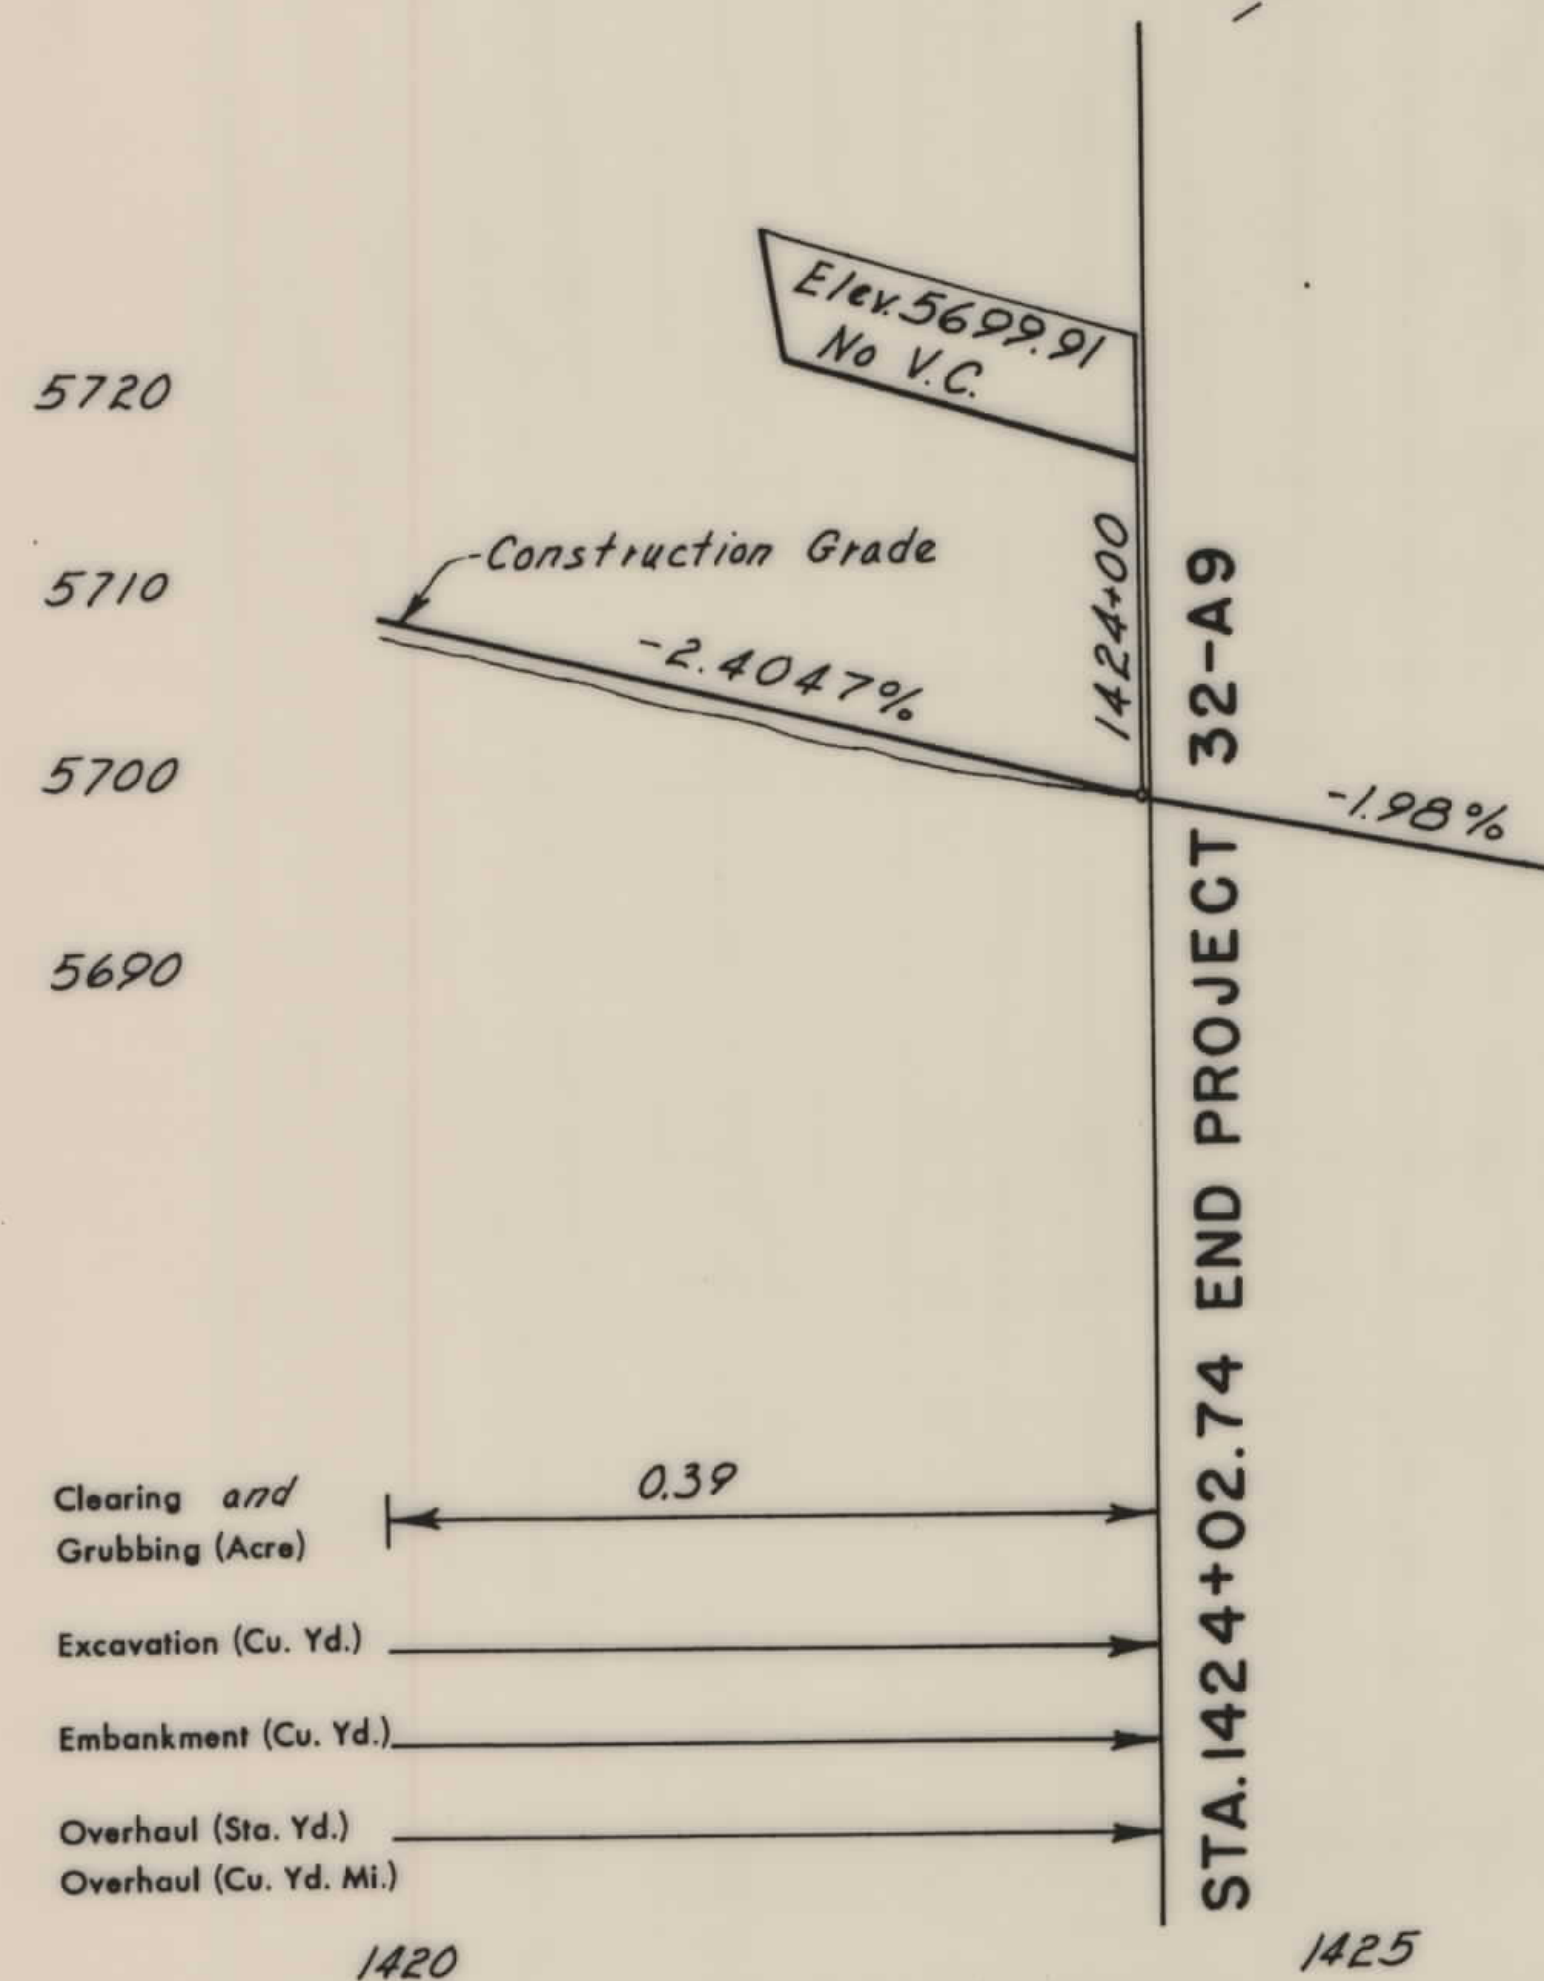


TABLE OF SLOPE PROTECTION					
PLACED		Embankment Cu. Yds.	SOURCE	OVERHAUL	
Station to	Station			Sta. Yd.	Yd. Mi.
1200+00	1203+50	465	Roadway Excavation Sta. 1202+22 to 1204+00		
1264+00	1265+00	70	Roadway Excavation Sta. 1264+00 to 1264+80		
1297+50	1299+00	90	Roadway Excavation Sta. 1305+30 to 1310+27		
1305+50	1306+00	69	Roadway Excavation Sta. 1311+44 to 1312+00		
1310+00	1311+50	205	Roadway Excavation Sta. 1326+50 to 1327+00		
1319+50	1320+00	74	Chan. Ch. Excavation Sta. 1330+70 to 1335+00		
1330+25	1336+25	751	Roadway Excavation Sta. 1338+00 to 1339+50	4370	4
1357+50	1361+00	437	Roadway Excavation Sta. 1386+14 to 1389+14		
1382+00	1384+50	132	Roadway Excavation Sta. 1389+14 to 1391+64		
1394+50	1395+50	98			
TOTALS		2391		4370	4