



PLANS  
NOT  
TO  
SCALE

| PARCEL | NAME     | EASEMENT AREA |
|--------|----------|---------------|
|        | U.S.F.S. | 10.51 ACRES   |

| Fed. Road Dist. No. | State | F. H. Proj. No. | State R/W No. | Sheet No. | Total Sheets |
|---------------------|-------|-----------------|---------------|-----------|--------------|
| 1                   | Mont. | 32-A5 D4        |               | 1         | 3            |

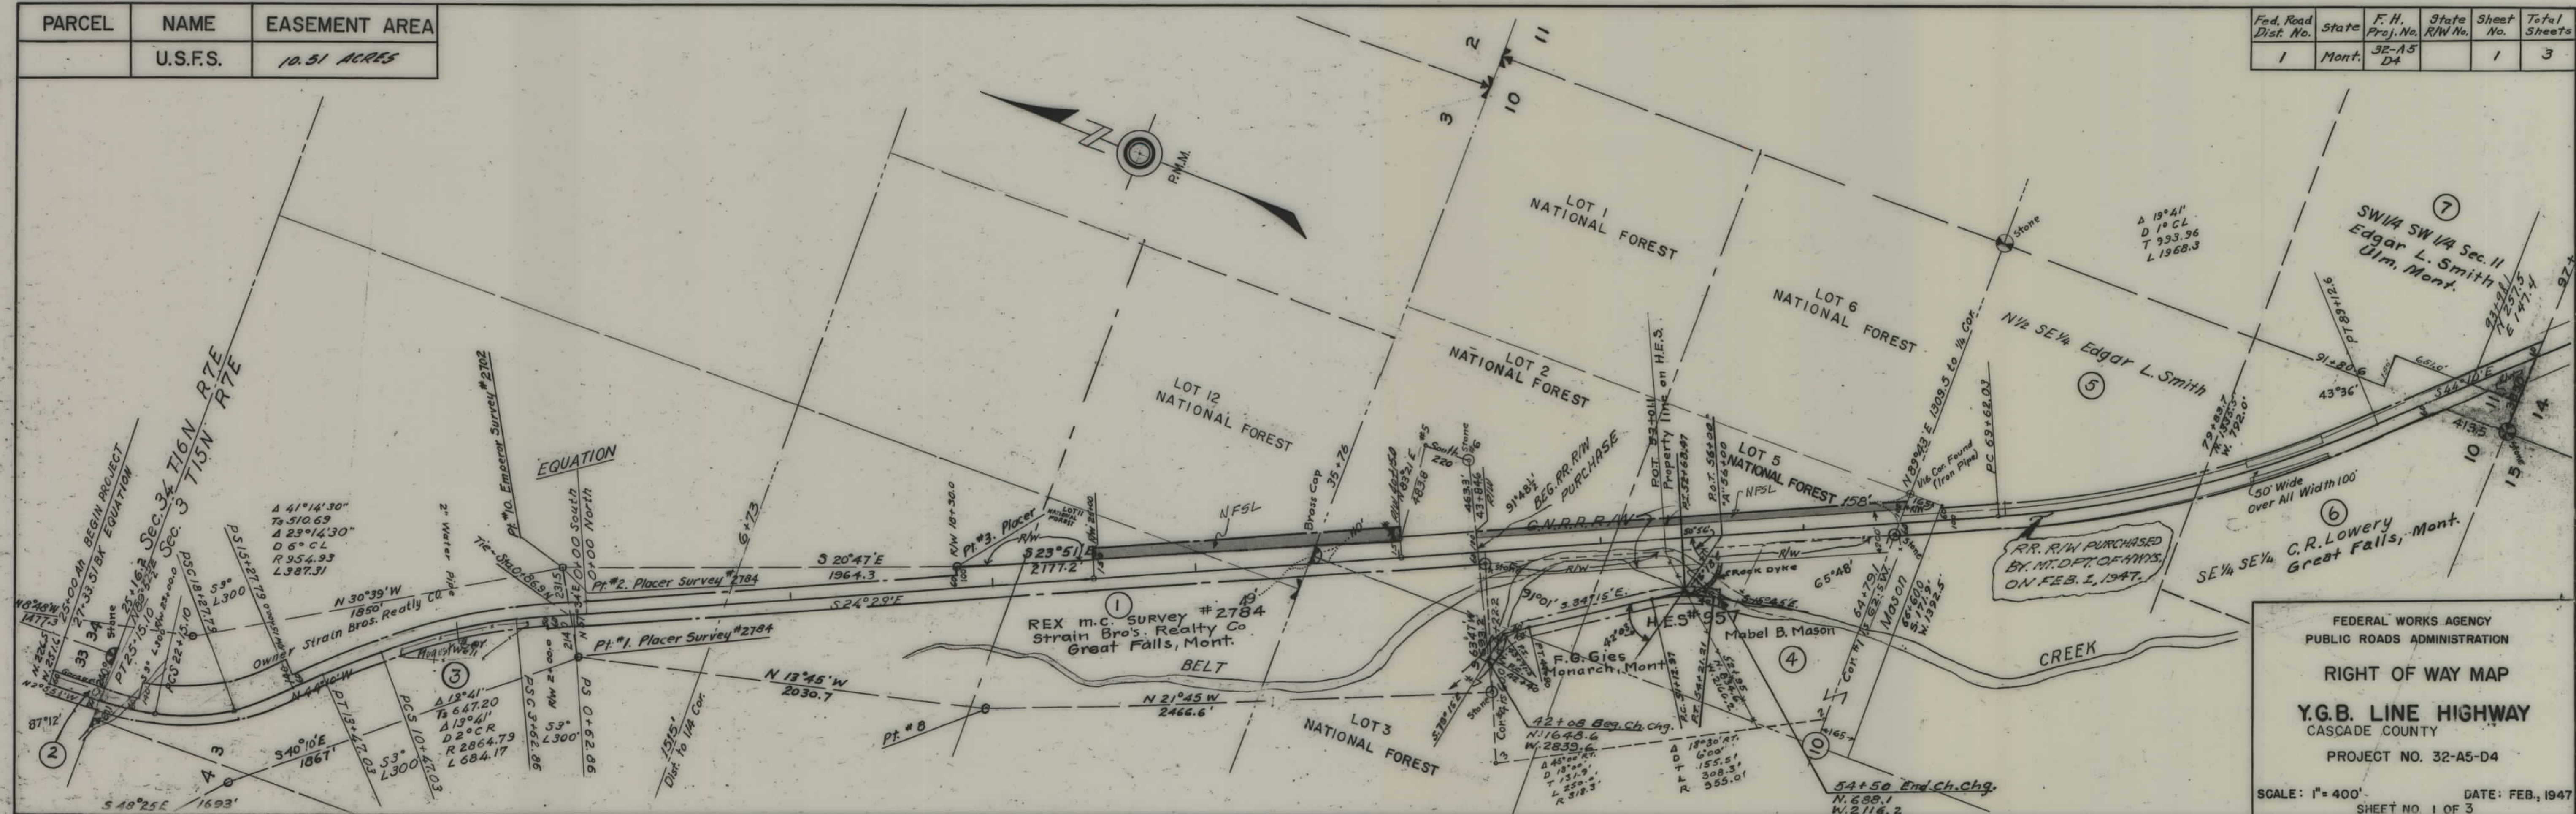

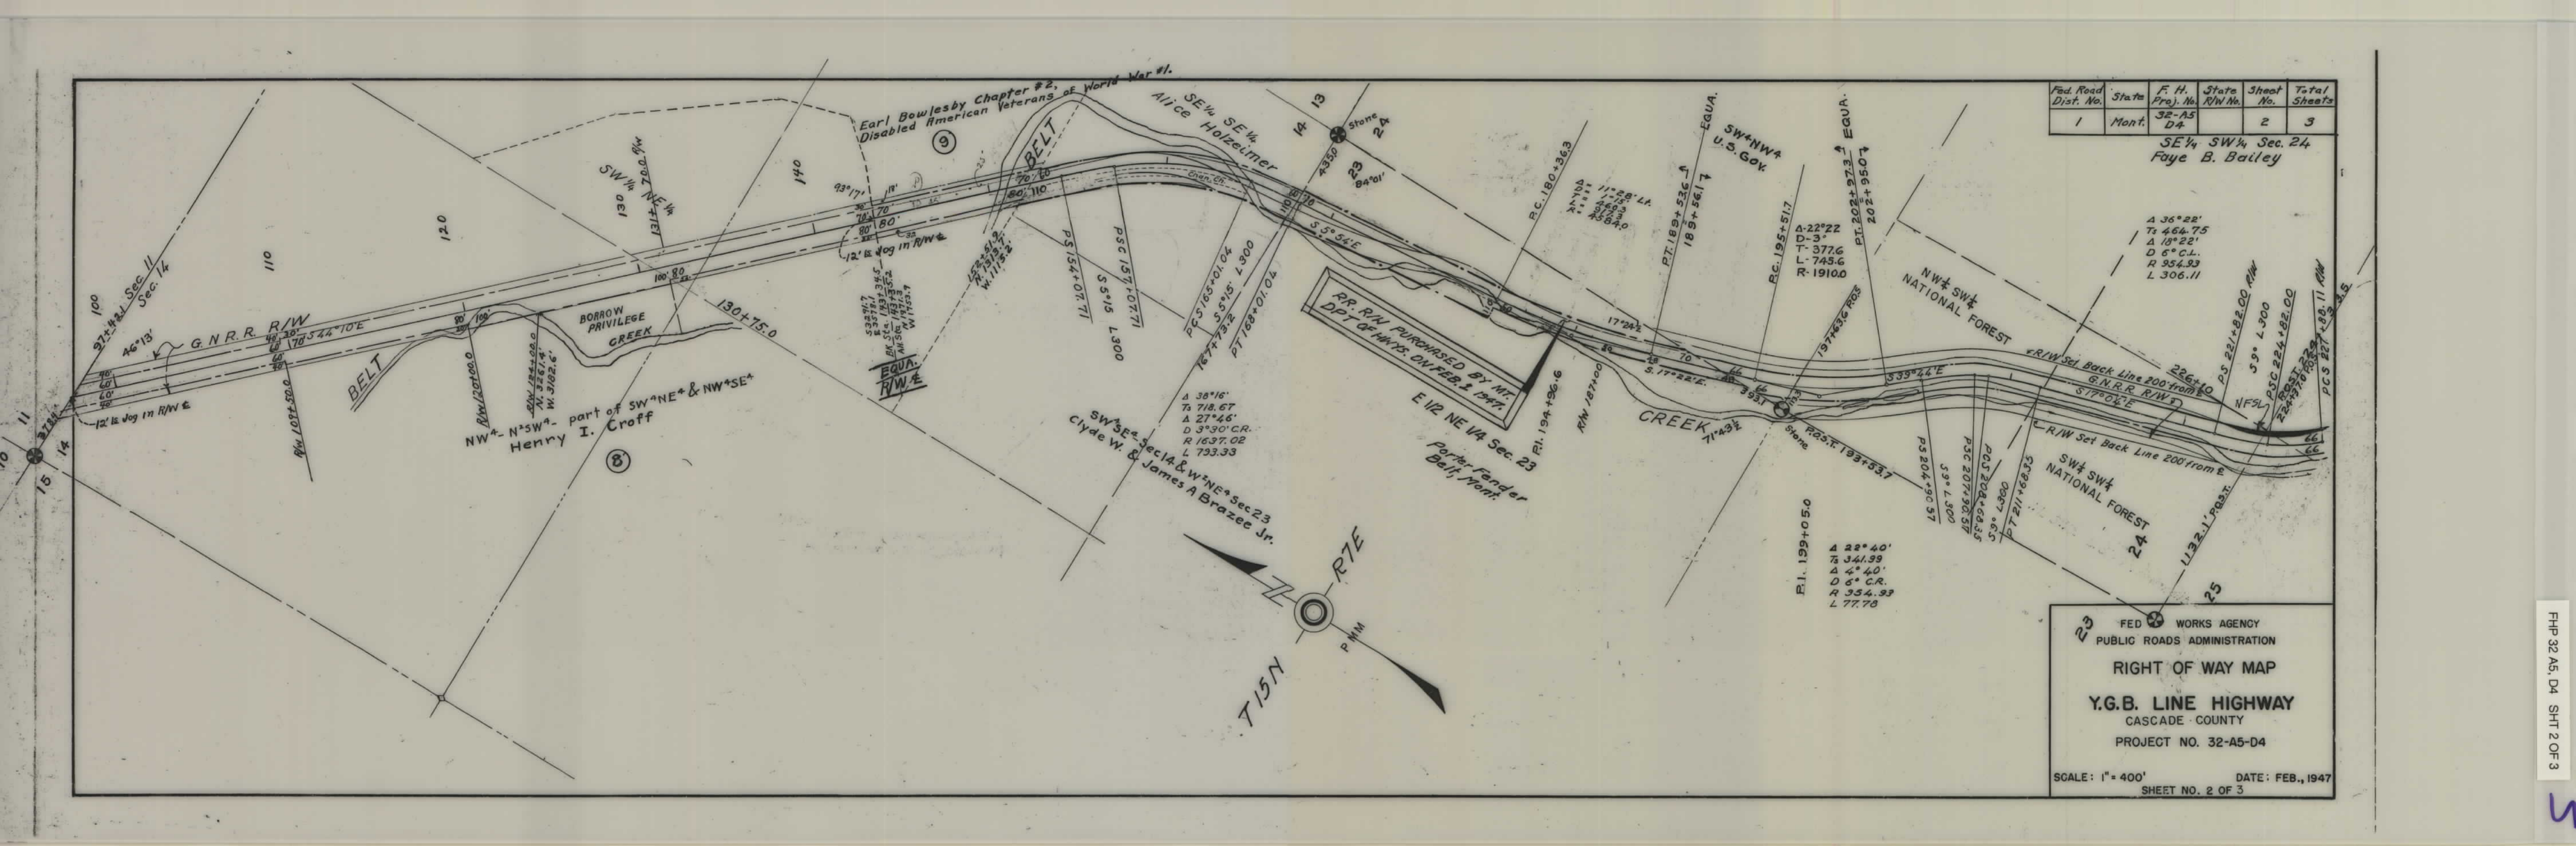

| Fed. Road Dist. No. | State | F. H. Proj. No. | State R/W No. | Sheet No. | Total Sheets |
|---------------------|-------|-----------------|---------------|-----------|--------------|
| 1                   | Mont. | 32-A5 D4        |               | 2         | 3            |

SE 1/4 SW 1/4 Sec. 24  
Faye B. Bailey

A 36°22'  
T 464.75  
Δ 18°22'  
D 6° C.L.  
R 954.93  
L 306.11

Δ 22°40'  
T 341.99  
Δ 4°40'  
D 6° C.R.  
R 954.93  
L 77.78

FED WORKS AGENCY  
PUBLIC ROADS ADMINISTRATION

RIGHT OF WAY MAP

Y.G.B. LINE HIGHWAY  
CASCADE COUNTY

PROJECT NO. 32-A5-D4

SCALE: 1" = 400'  
DATE: FEB., 1947  
SHEET NO. 2 OF 3

| Fed. Aid Dist. No. | State | F. H. Proj. No. | State R/W No. | Sheet No. | Total Sheets |
|--------------------|-------|-----------------|---------------|-----------|--------------|
| 1                  | Mont. | 32-A5-D4        |               | 3         | 3            |

