


PLANS
NOT
TO
SCALE

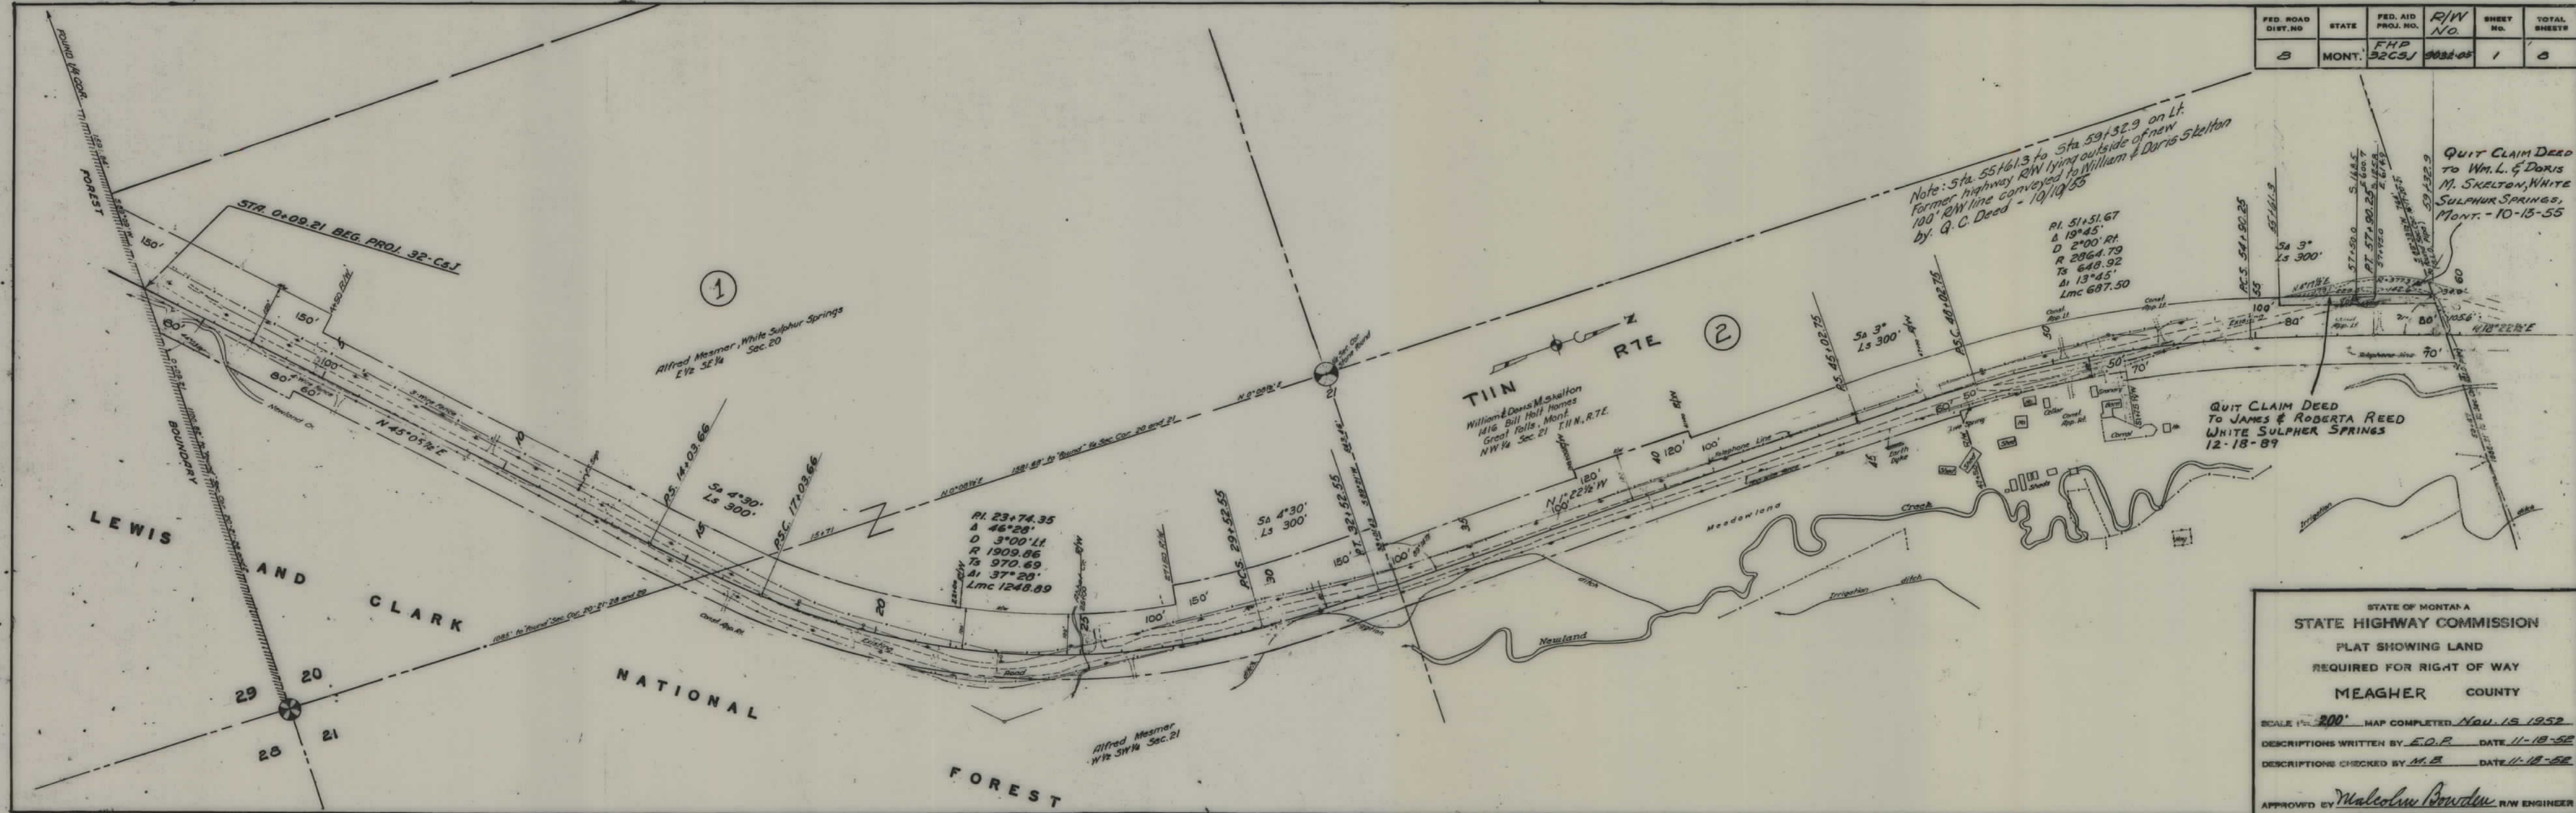

FED. ROAD DIST. NO.	STATE	FED. AID PROJ. NO.	R/W NO.	SHEET NO.	TOTAL SHEETS
8	MONT.	FHP 32C5J	9032-05	1	8

Note: Sta. 55+61.3 to Sta. 59+32.9 on Lt. Former highway R/W lying outside of new 100' R/W line conveyed to William & Doris Skelton by G. C. Deed - 10/19/55

PI. 51+51.67
Δ 19°45'
D 2°00' R
R 2864.79
Ts 648.92
Δ 13°45'
Lmc 687.50

QUIT CLAIM DEED TO JAMES & ROBERTA REED WHITE SULPHUR SPRINGS 12-18-89


QUIT CLAIM DEED TO WM. L. & DORIS M. SKELTON, WHITE SULPHUR SPRINGS, MONT. - 10-13-55

STATE OF MONTANA
STATE HIGHWAY COMMISSION
PLAT SHOWING LAND
REQUIRED FOR RIGHT OF WAY
MEAGHER COUNTY

SCALE 1"=200' MAP COMPLETED Nov. 15 1952
DESCRIPTIONS WRITTEN BY E.O.P. DATE 11-18-52
DESCRIPTIONS CHECKED BY M.E. DATE 11-18-52

APPROVED BY *Malcolm Bowden* R/W ENGINEER

FED. ROAD DIST. NO.	STATE	FED. AID PROJ. NO.	R/W NO.	SHEET NO.	TOTAL SHEETS
3	MONT.	FHP 32 C5 J	0032-05	2	3

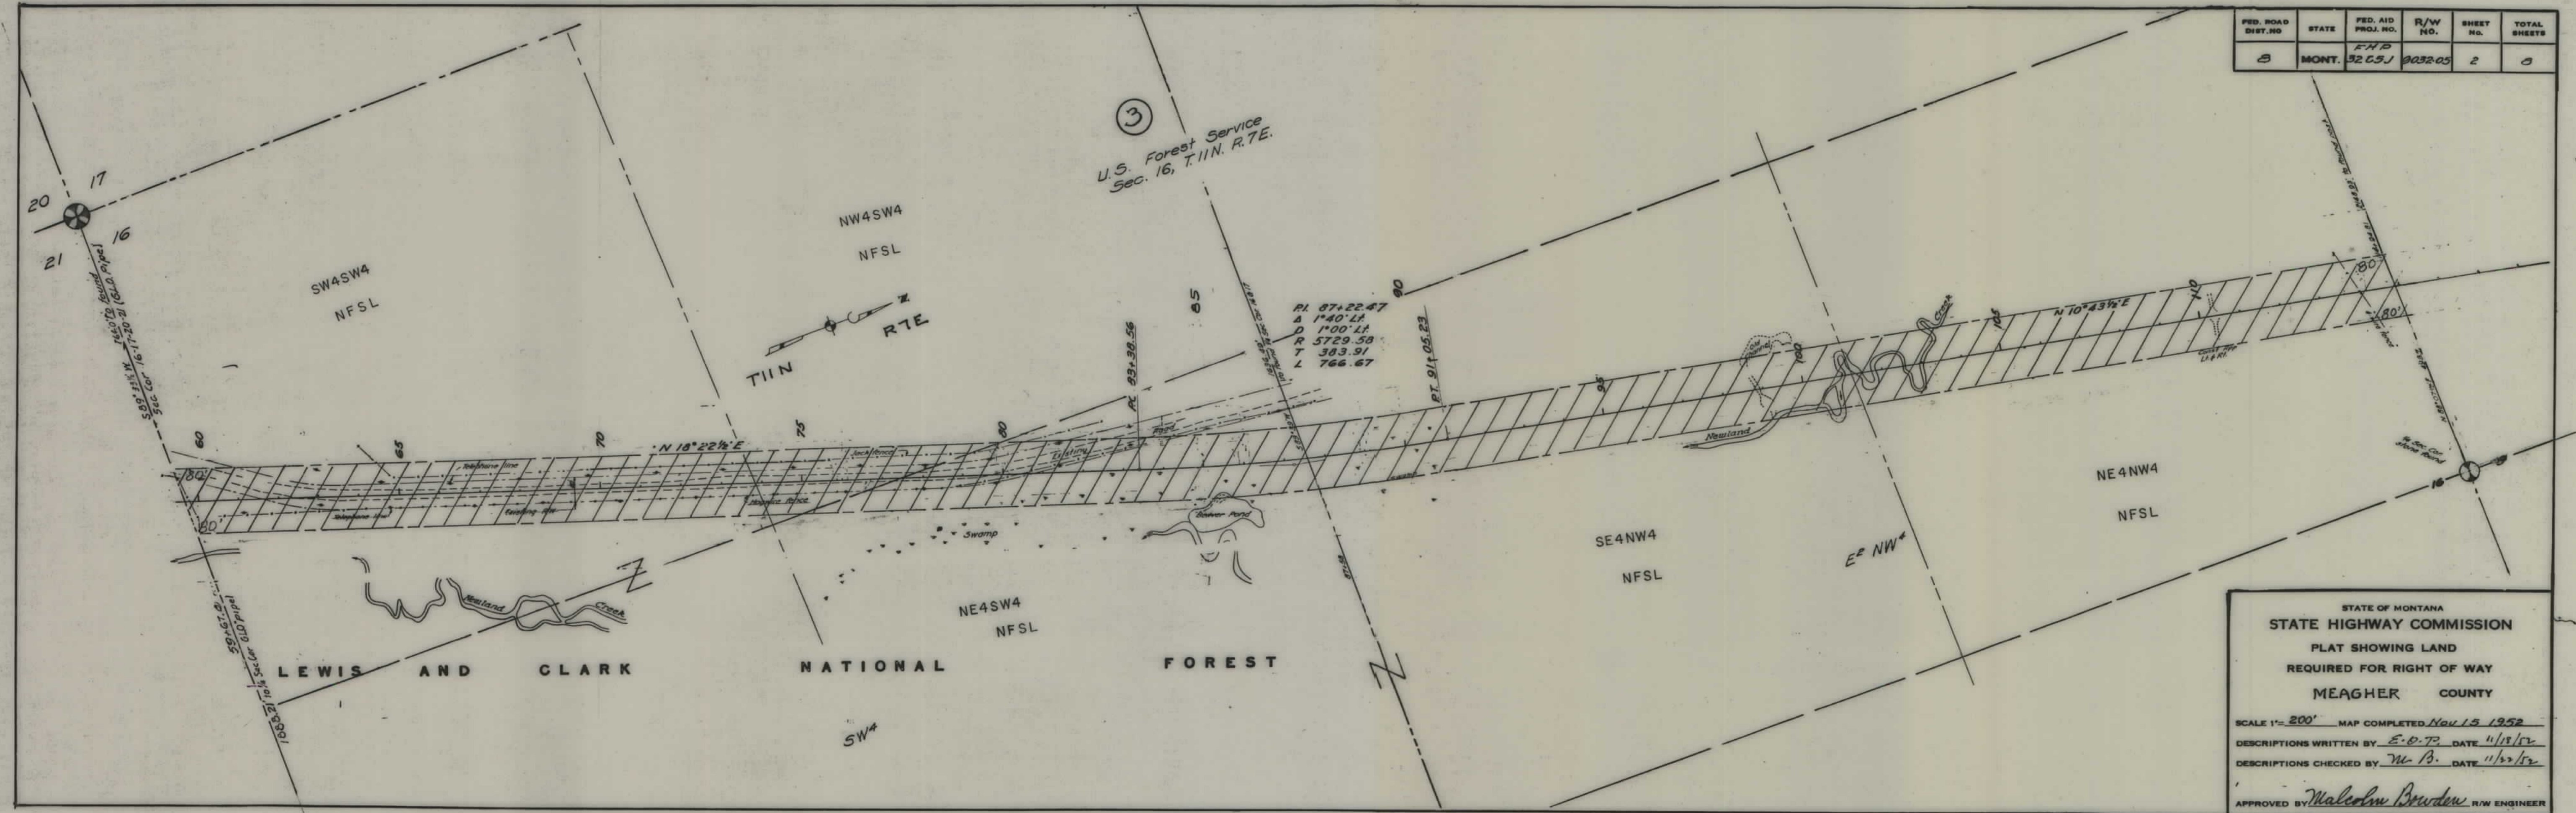

STATE OF MONTANA
STATE HIGHWAY COMMISSION
PLAT SHOWING LAND
REQUIRED FOR RIGHT OF WAY
MEAGHER COUNTY


SCALE 1"=200' MAP COMPLETED Nov 15 1952

DESCRIPTIONS WRITTEN BY E.B.T. DATE 11/18/52

DESCRIPTIONS CHECKED BY M.B. DATE 11/22/52

APPROVED BY Malcolm Braden R/W ENGINEER

FED. ROAD DIST. NO.	STATE	F.S.D. AID PROJ. NO.	R/W NO.	SHEET NO.	TOTAL SHEETS
8	MONT.	F.H.P. 32C5J	9032-05	4	8

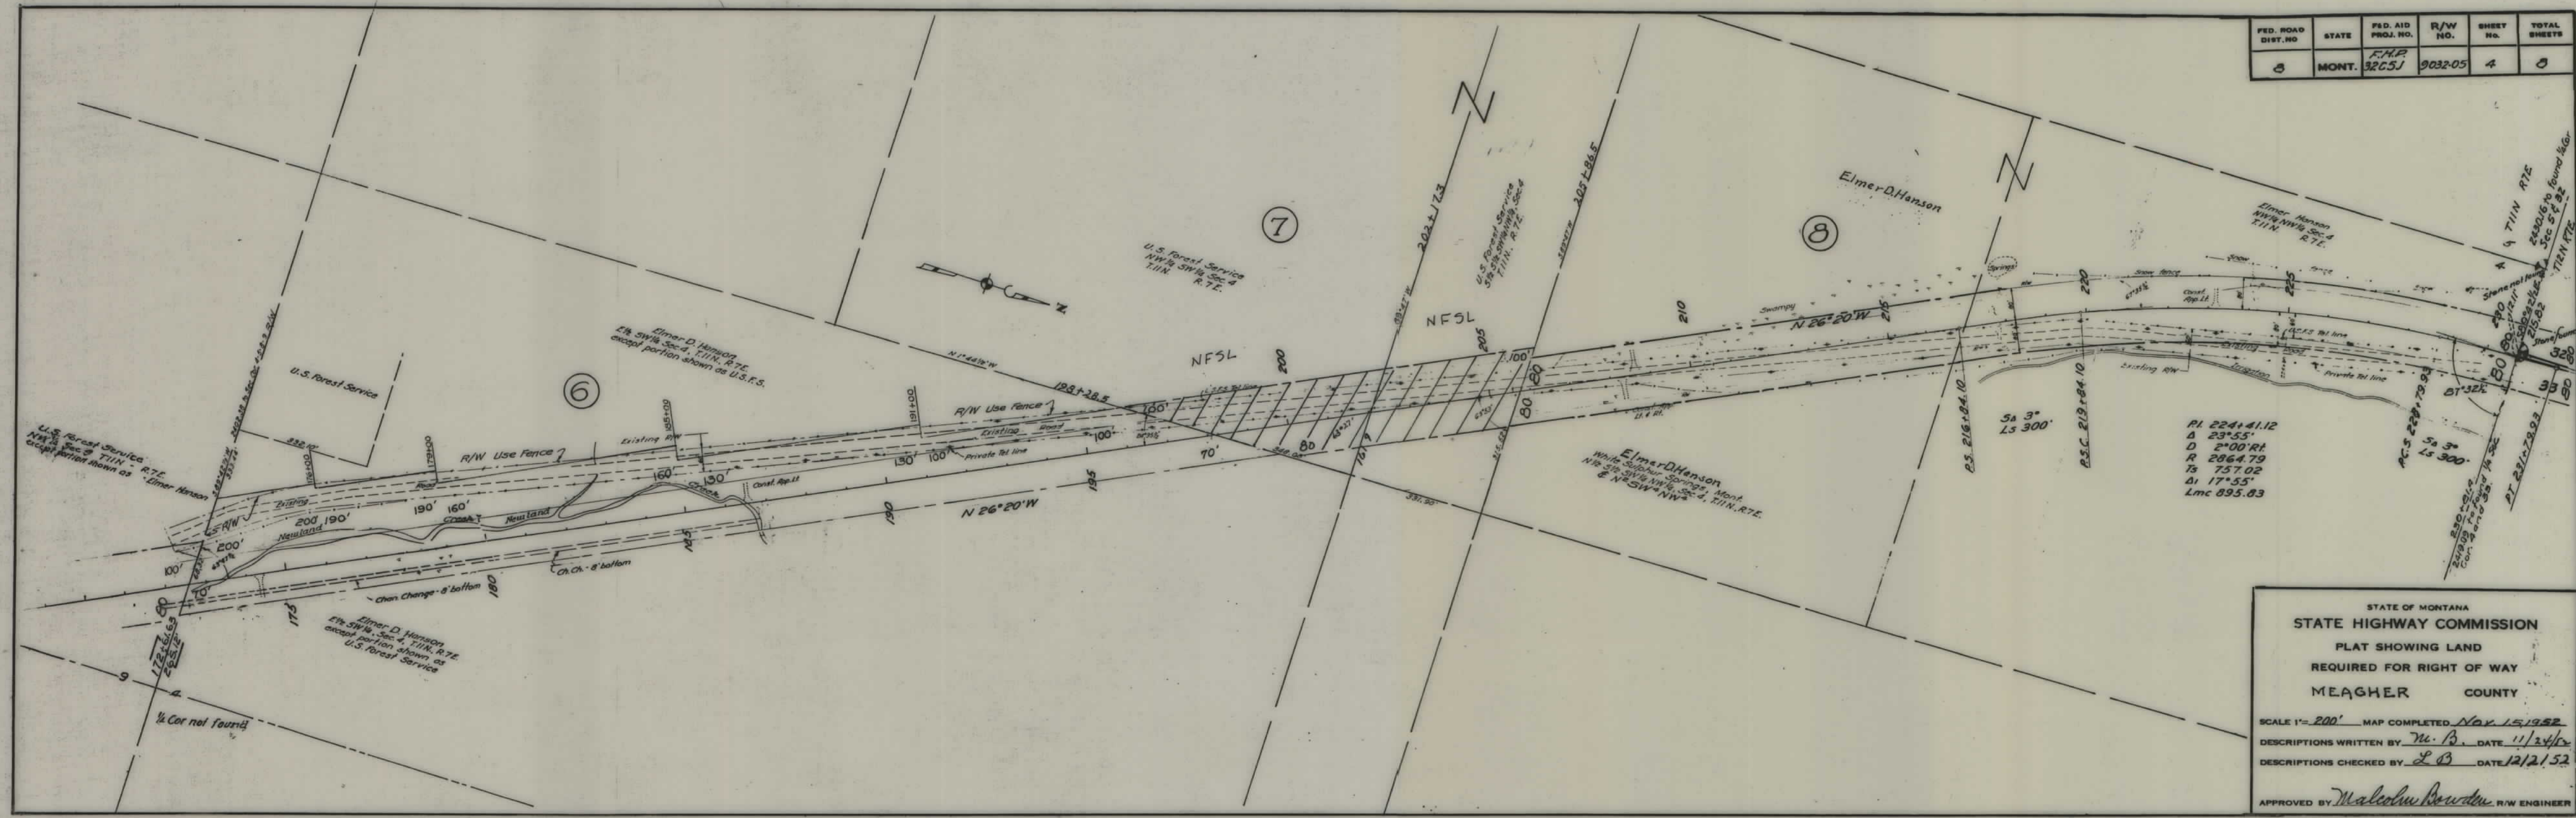


STATE OF MONTANA
STATE HIGHWAY COMMISSION
 PLAT SHOWING LAND
 REQUIRED FOR RIGHT OF WAY
MEAGHER COUNTY

SCALE 1" = 200' MAP COMPLETED NOV. 15, 1952
 DESCRIPTIONS WRITTEN BY M. B. DATE 11/24/52
 DESCRIPTIONS CHECKED BY L.B. DATE 12/2/52

APPROVED BY Malcolm Bowden R/W ENGINEER



FED. ROAD DIST. NO.	STATE	FED. AID PROJ. NO.	R/W No.	SHEET NO.	TOTAL SHEETS
8	MONT.	F.H.P. 32C51	903205	5	8

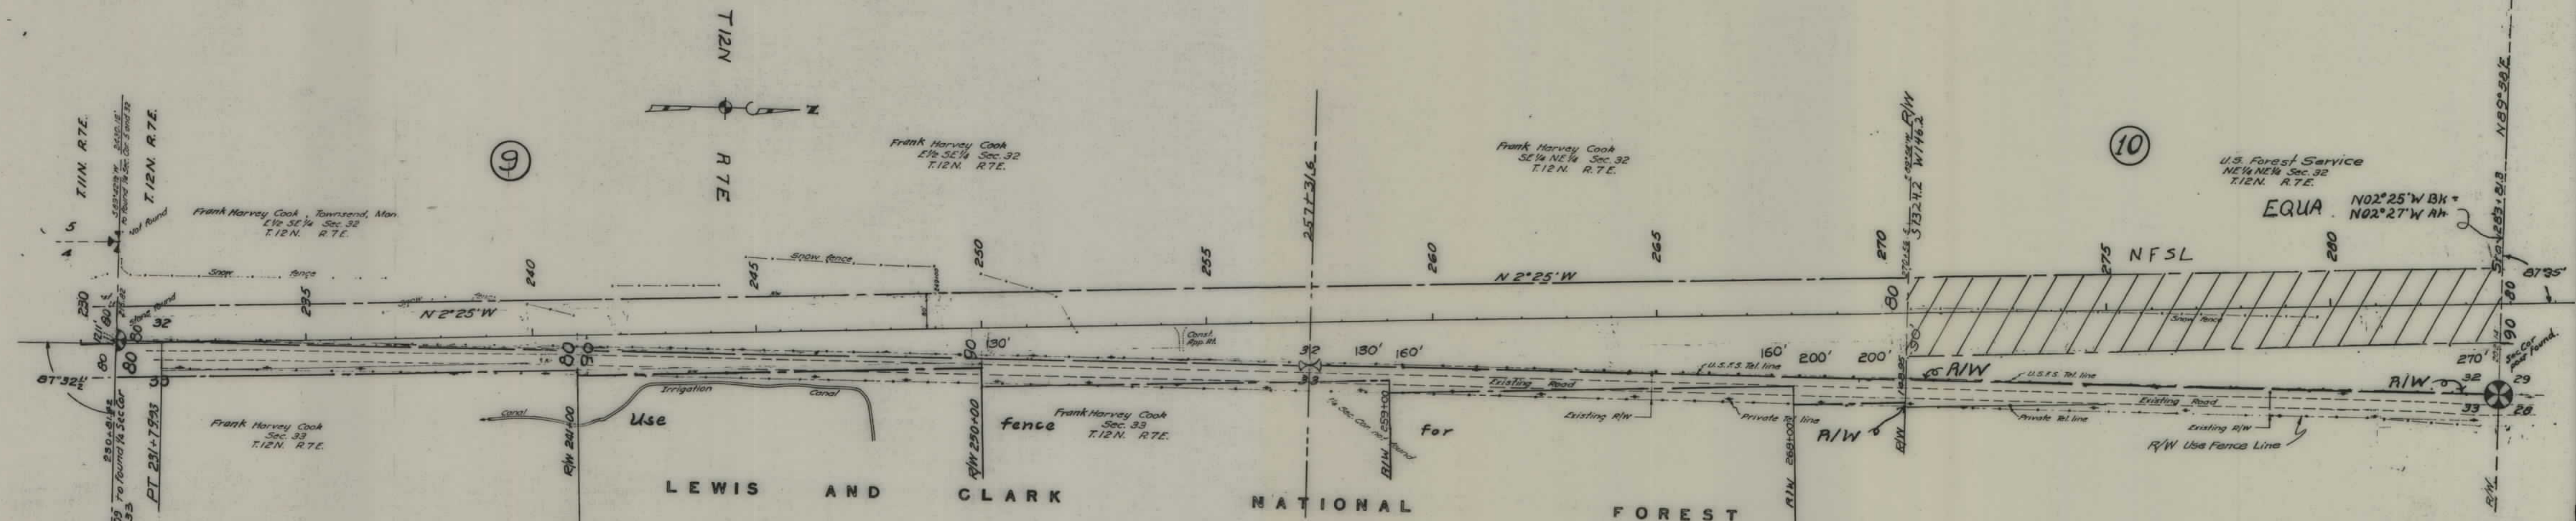

STATE OF MONTANA
STATE HIGHWAY COMMISSION
PLAT SHOWING LAND
REQUIRED FOR RIGHT OF WAY
MEAGHER COUNTY

SCALE 1"=200' MAP COMPILED: Nov 15 1952
DESCRIPTIONS WRITTEN BY: Mc. B. DATE: 11/24/52
DESCRIPTIONS CHECKED BY: P. B. DATE: 12/2/52

APPROVED BY: Malcolm Bowden R.W. ENGINEER

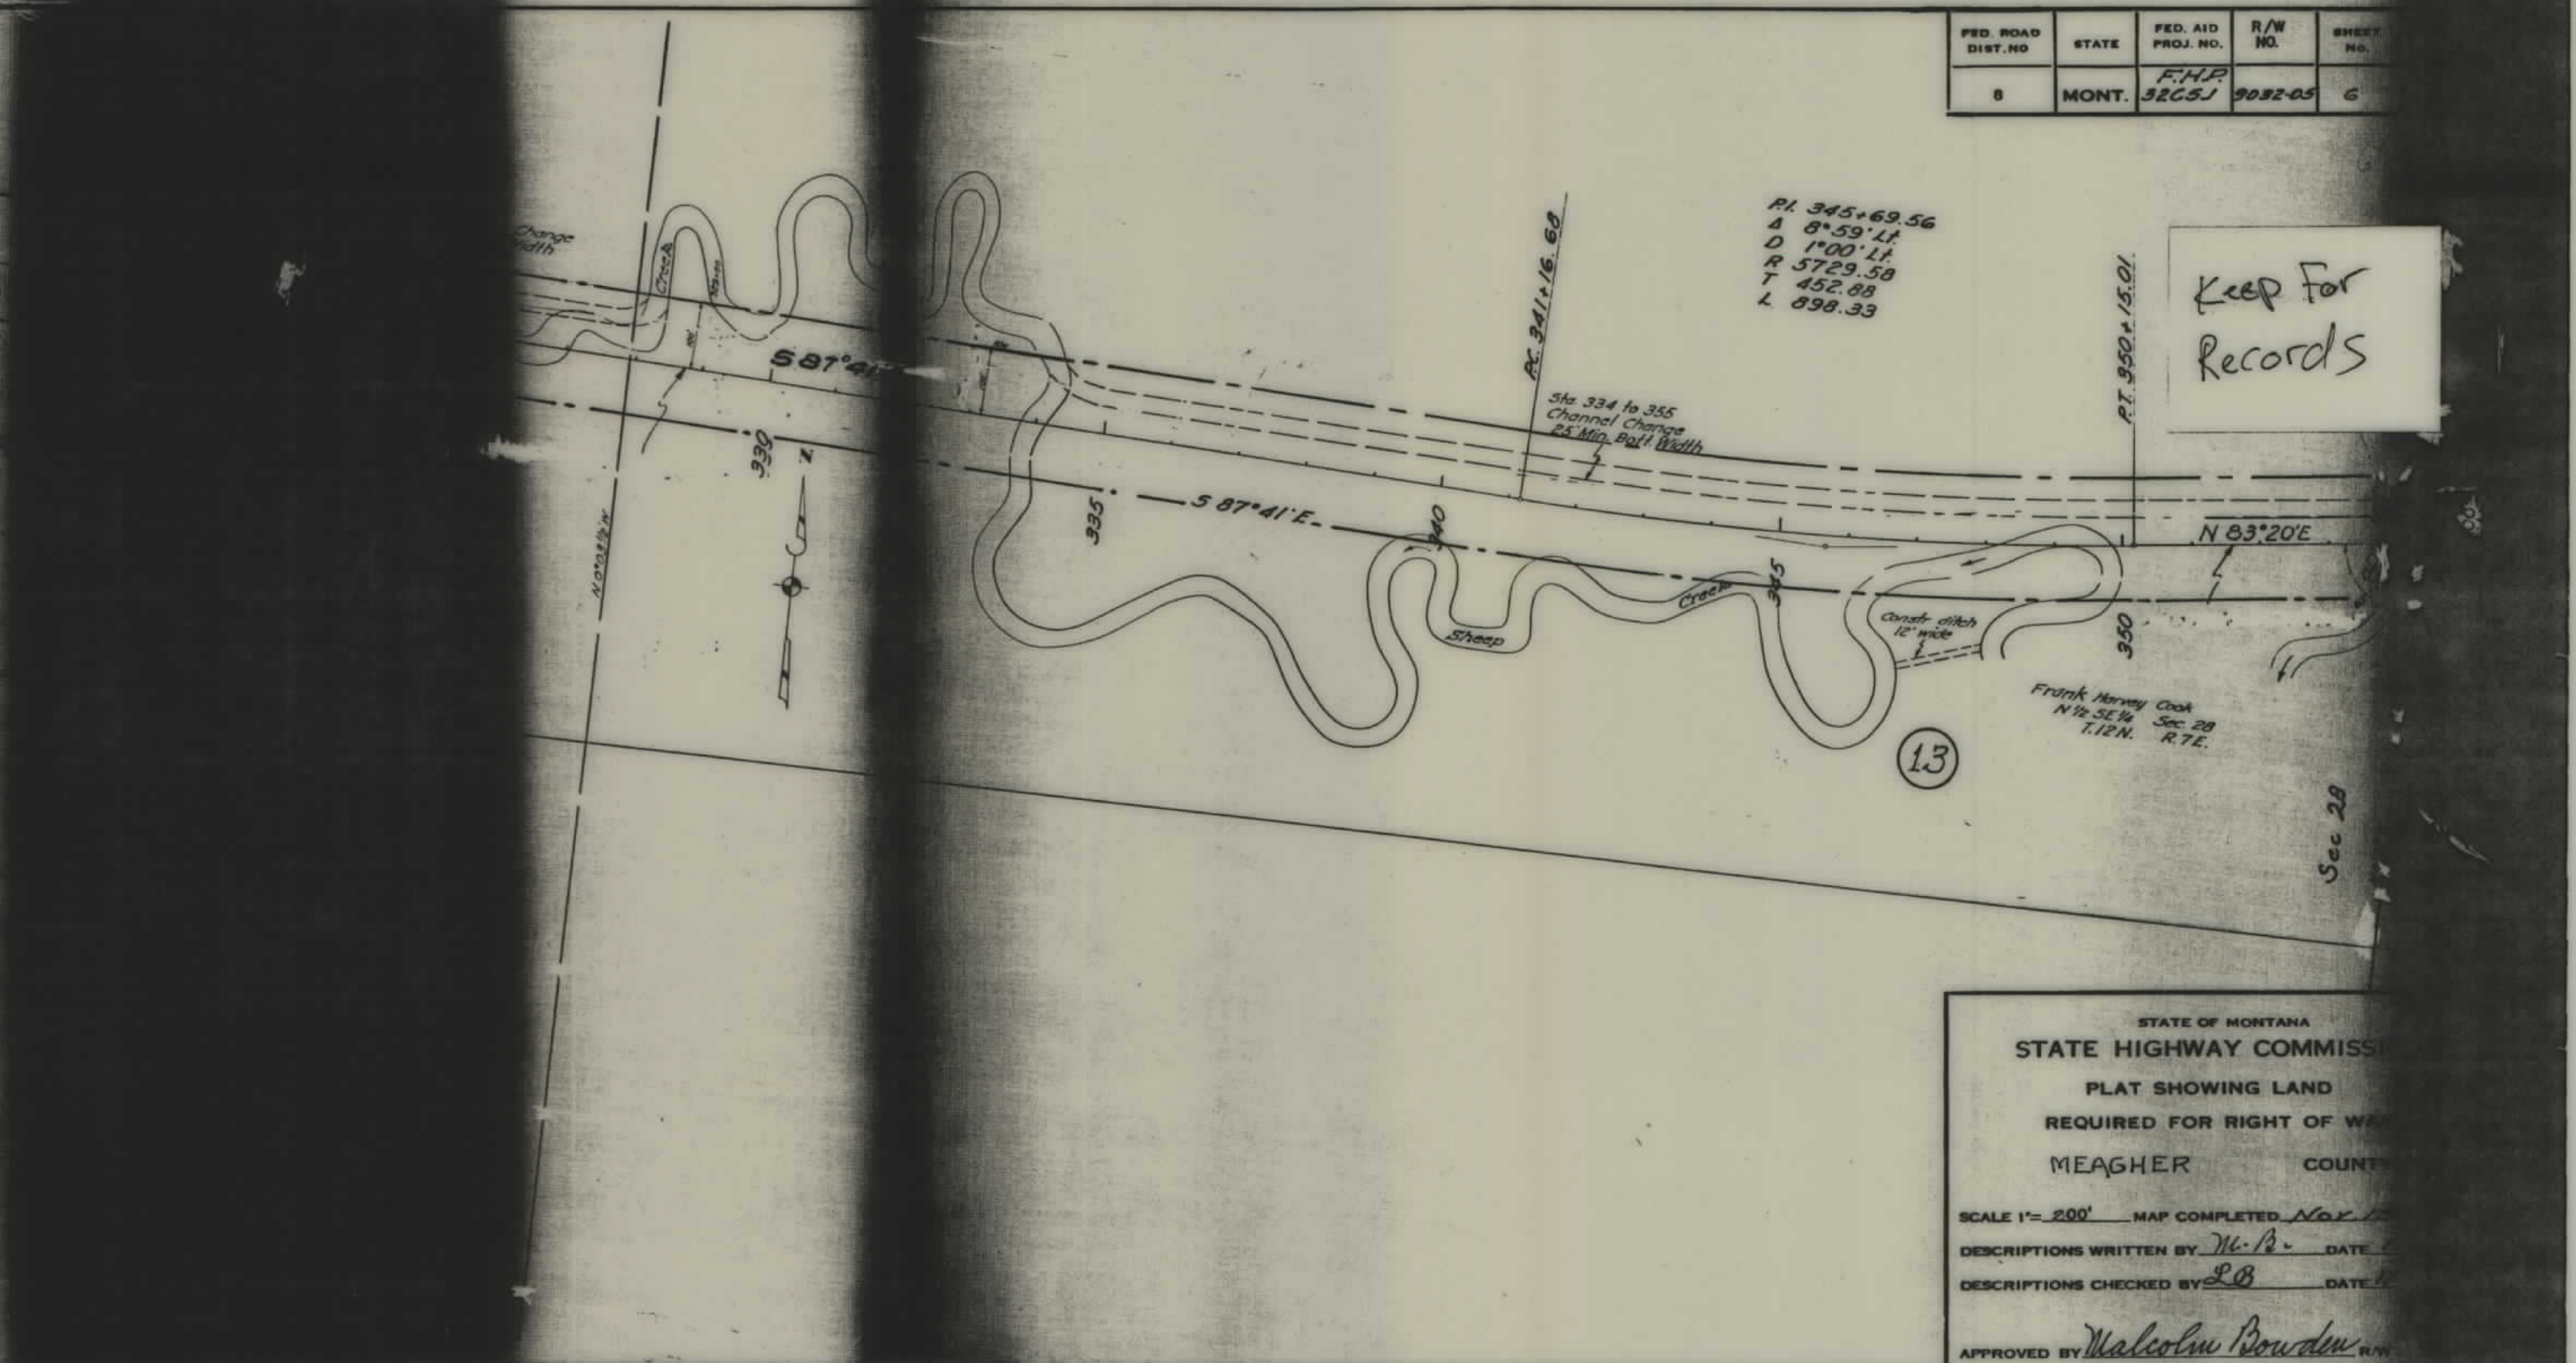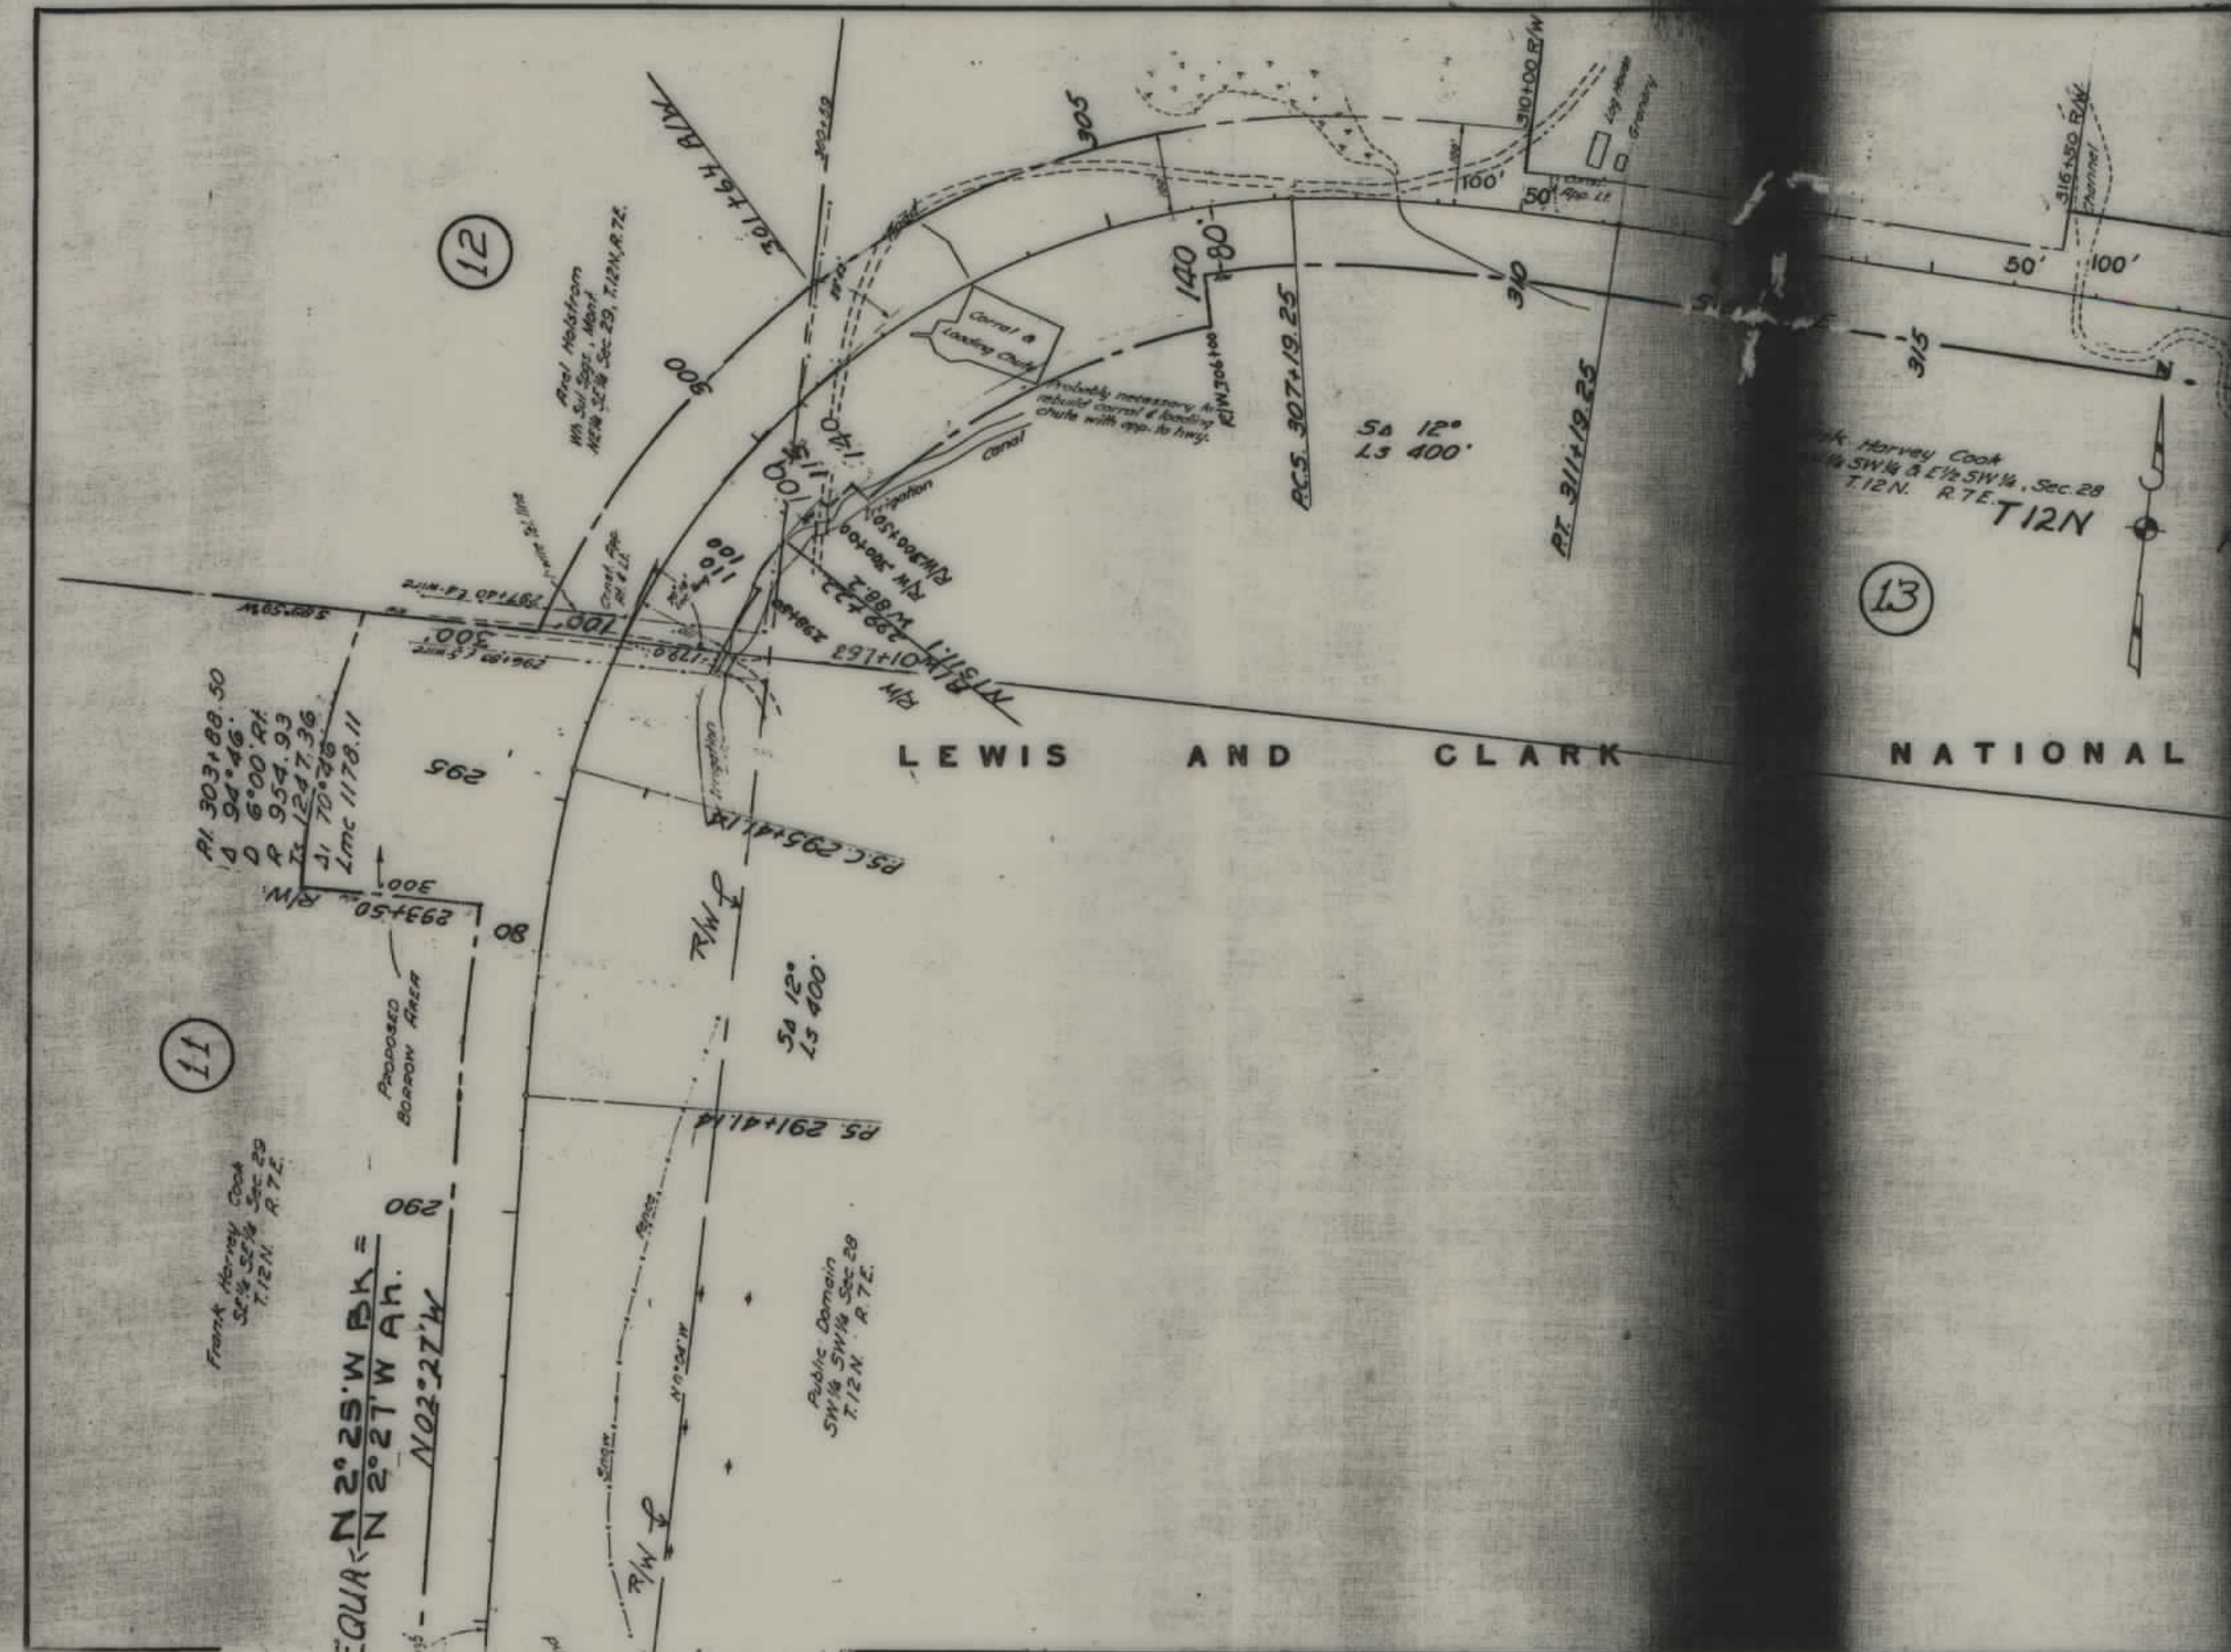


FED. ROAD DIST. NO.	STATE	FED. AID PROJ. NO.	R/W NO.	SHEET NO.
8	MONT.	F.H.P. 32C5J	9092-05	6


Keep For Records


STATE OF MONTANA
STATE HIGHWAY COMMISSION
PLAT SHOWING LAND
REQUIRED FOR RIGHT OF WAY
MEAGHER COUNTY

SCALE 1" = 200' MAP COMPLETED Nov 1962
DESCRIPTIONS WRITTEN BY M.B. DATE 11/1/62
DESCRIPTIONS CHECKED BY L.B. DATE 11/1/62

APPROVED BY Malcolm Bowden R.W.

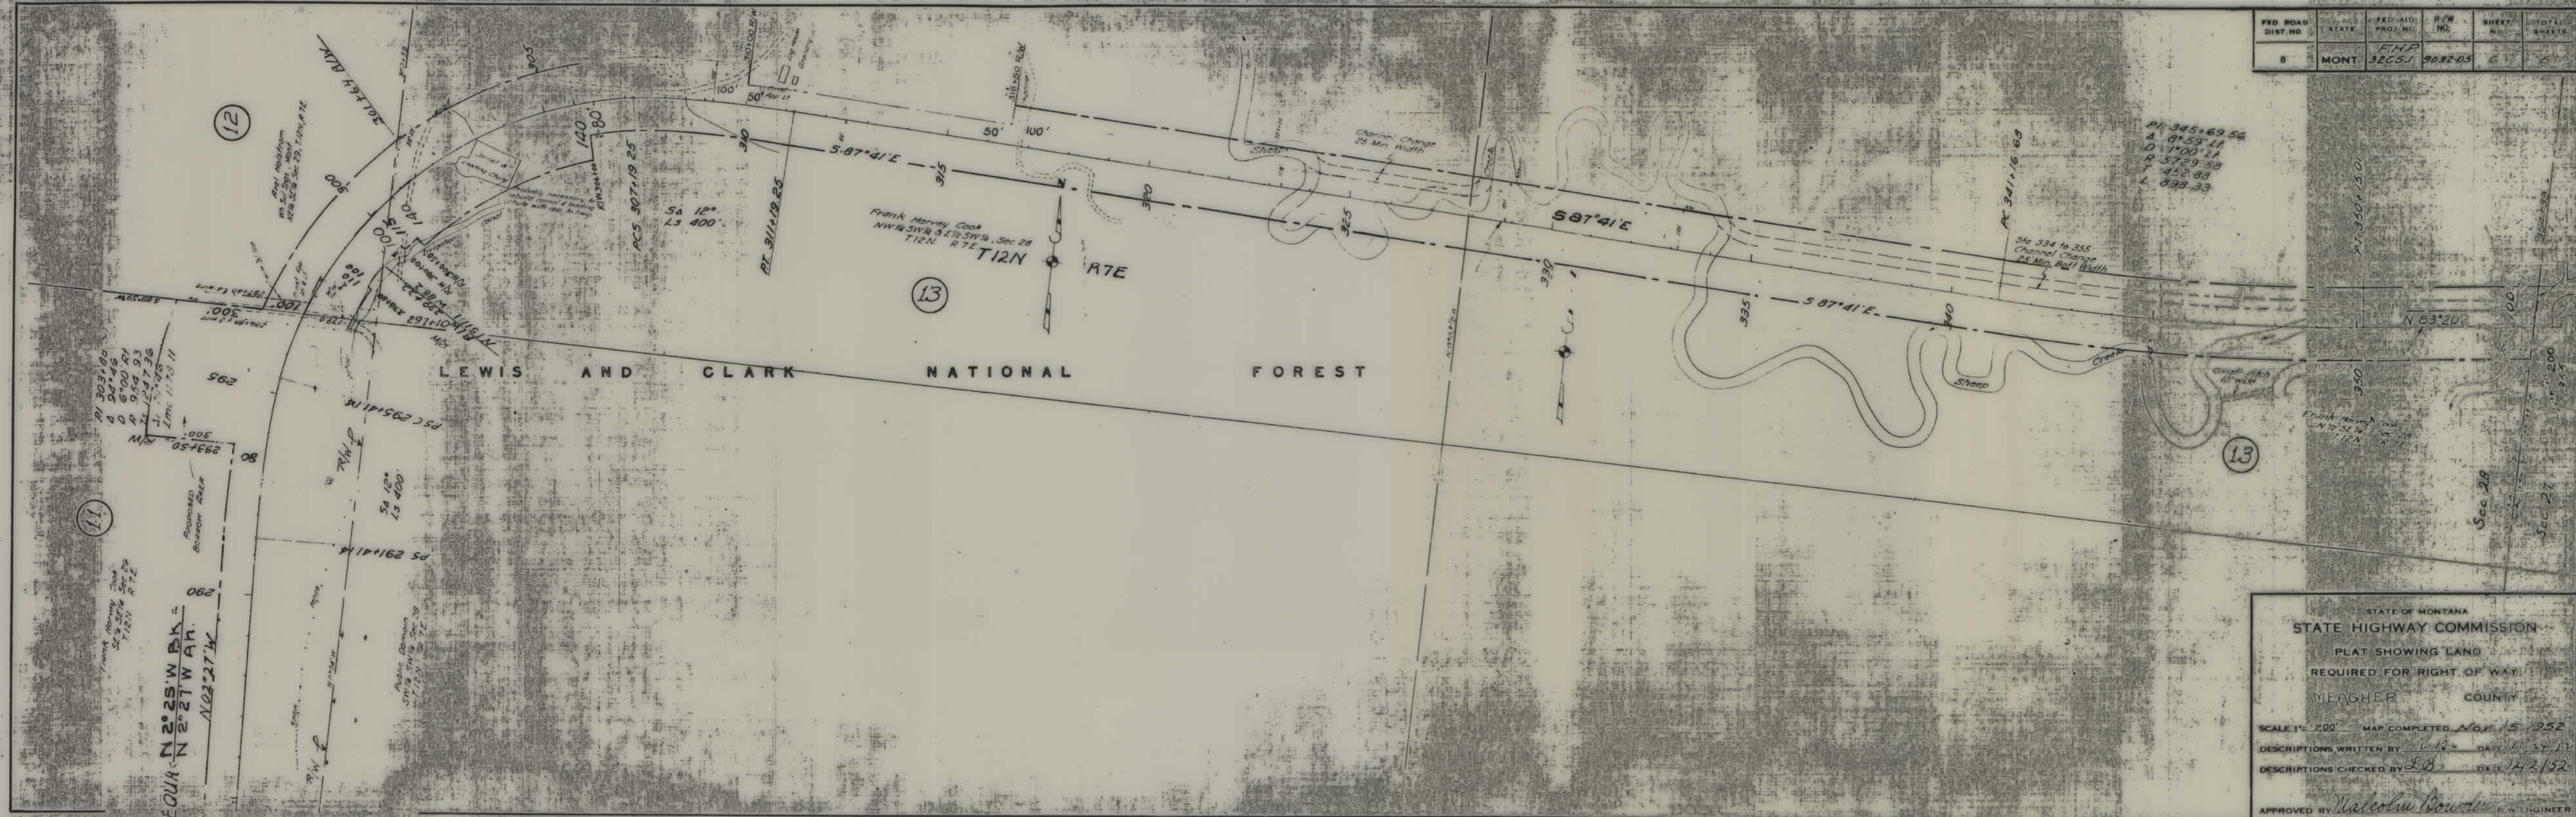

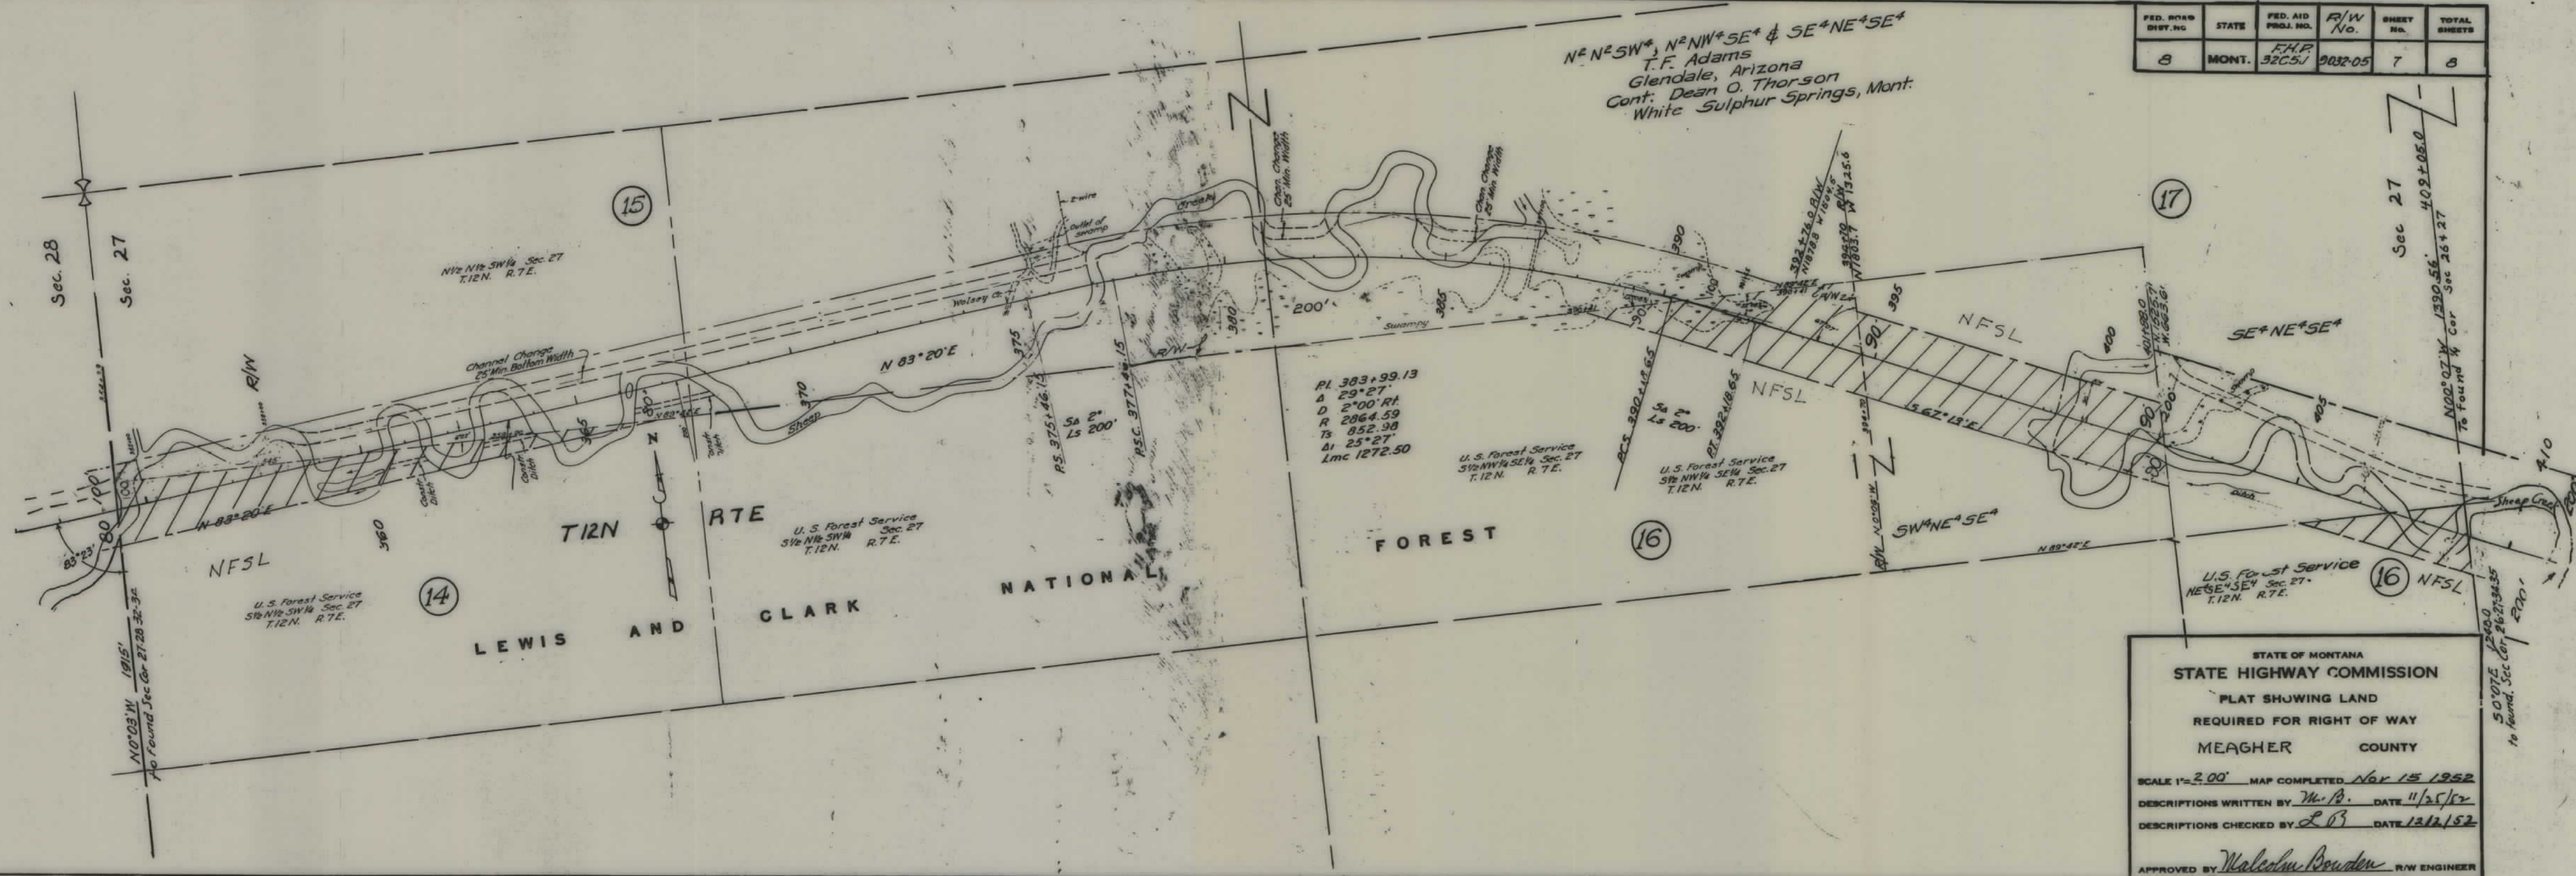

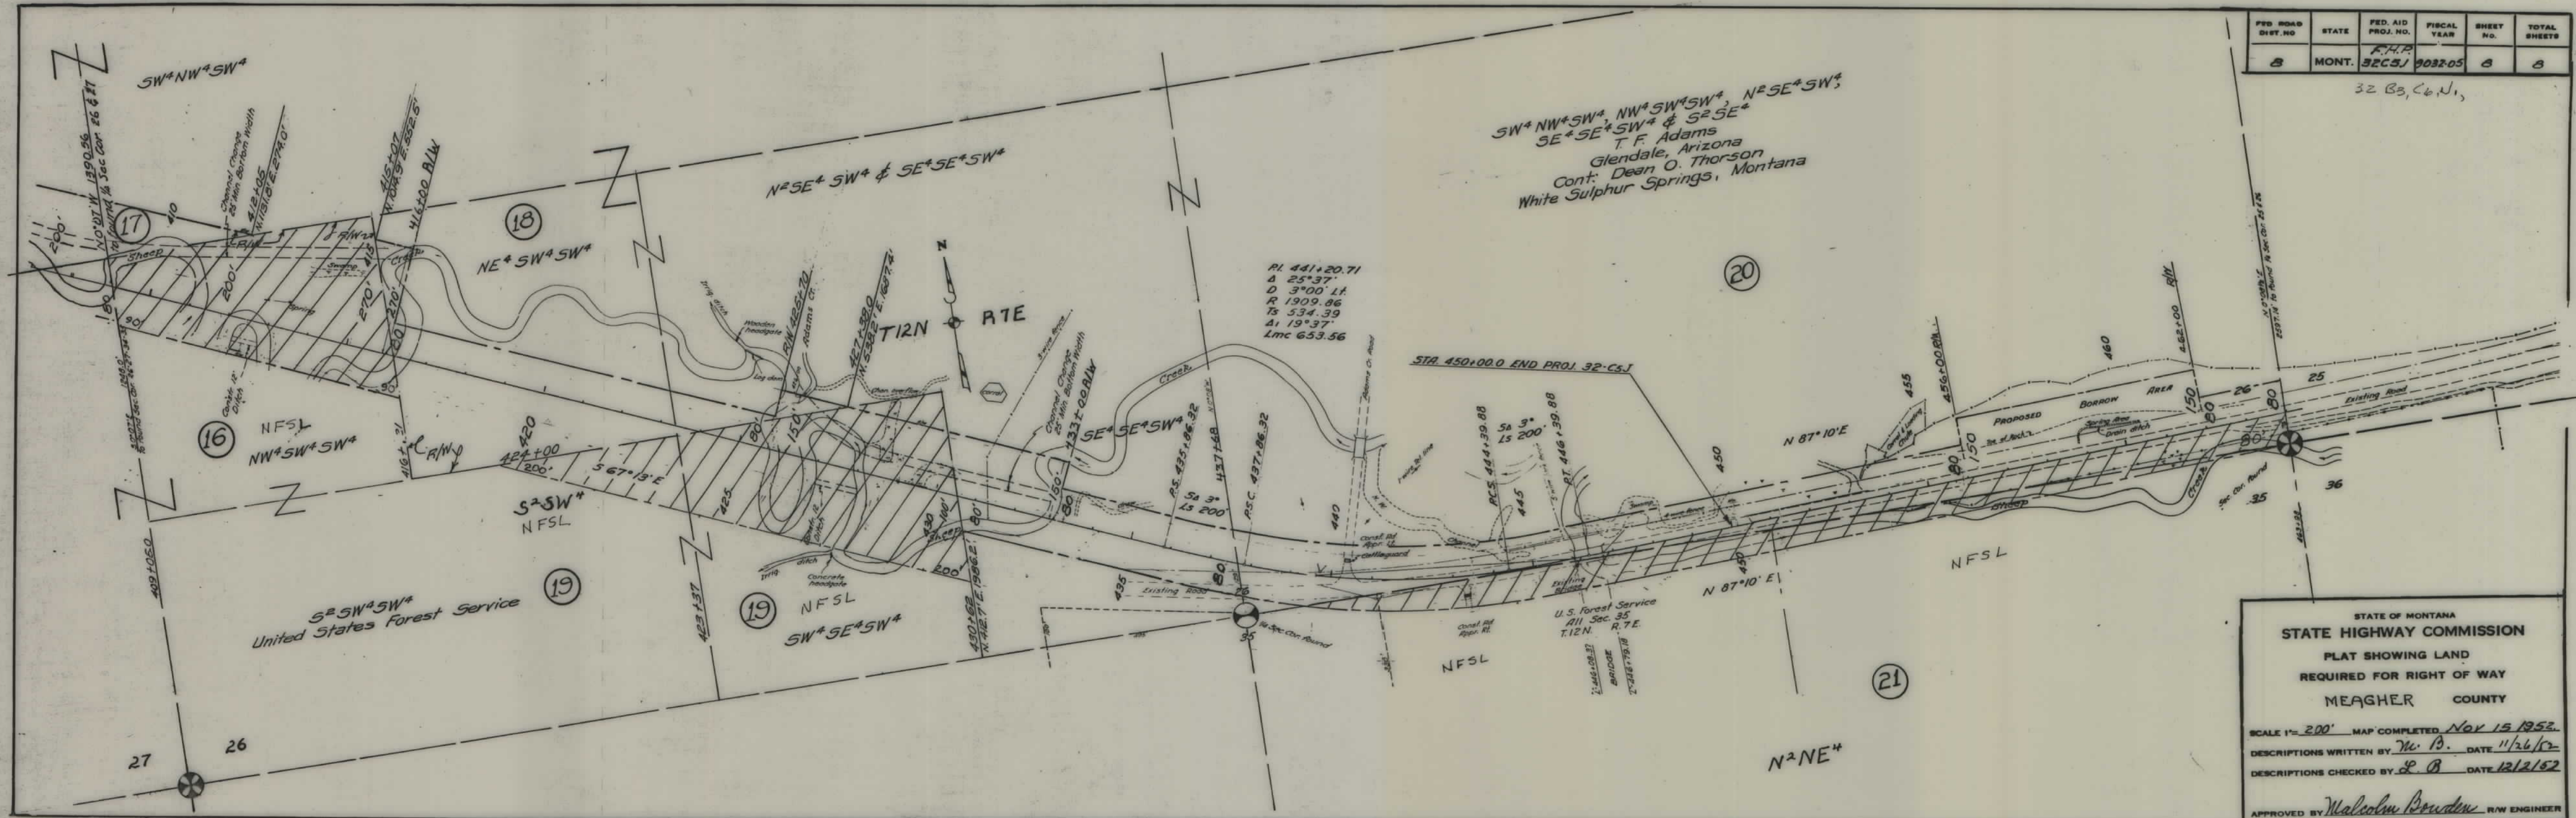

FED. ROAD DIST. NO.	STATE	FED. AID PROJ. NO.	FISCAL YEAR	SHEET NO.	TOTAL SHEETS
8	MONT.	32C5J	1952-53	8	8

32 B3, C6, J1,

SW⁴NW⁴SW⁴, NW⁴SW⁴SW⁴, N²SE⁴SW⁴,
SE⁴SE⁴SW⁴ & S²SE⁴
T. F. Adams
Glendale, Arizona
Cont: Dean O. Thorson
White Sulphur Springs, Montana

PI 441+20.71
Δ 25°37'
D 3°00' LT
R 1909.86
TS 534.39
Δ 19°37'
Lmc 653.56

STA 450+00.0 END PROJ 32-C5J

U.S. Forest Service
All Sec 35
T.12N. R.7E.

STATE OF MONTANA
STATE HIGHWAY COMMISSION
PLAT SHOWING LAND
REQUIRED FOR RIGHT OF WAY
MEAGHER COUNTY

SCALE 1"=200' MAP COMPLETED Nov 15 1952
DESCRIPTIONS WRITTEN BY M. B. DATE 11/26/52
DESCRIPTIONS CHECKED BY L. B. DATE 12/2/52

APPROVED BY Malcolm Bowden R/W ENGINEER