

PLANS  
NOT  
TO  
SCALE



| FED. ROAD DIST. NO. | STATE | FED. AID PROJECT NUMBERS |         | STATE NO. | SHEET NO. | TOTAL SHEETS |
|---------------------|-------|--------------------------|---------|-----------|-----------|--------------|
|                     |       | CONST. NO.               | R/W NO. |           |           |              |
| 8                   | MONT. |                          | F-33(5) | 1033-05   | 1         | 3            |


STATE OF MONTANA

STATE HIGHWAY COMMISSION

RIGHT OF WAY PLAN OF

FEDERAL AID PROJECT NO. F-33(5)

ROUNDUP-SOUTH

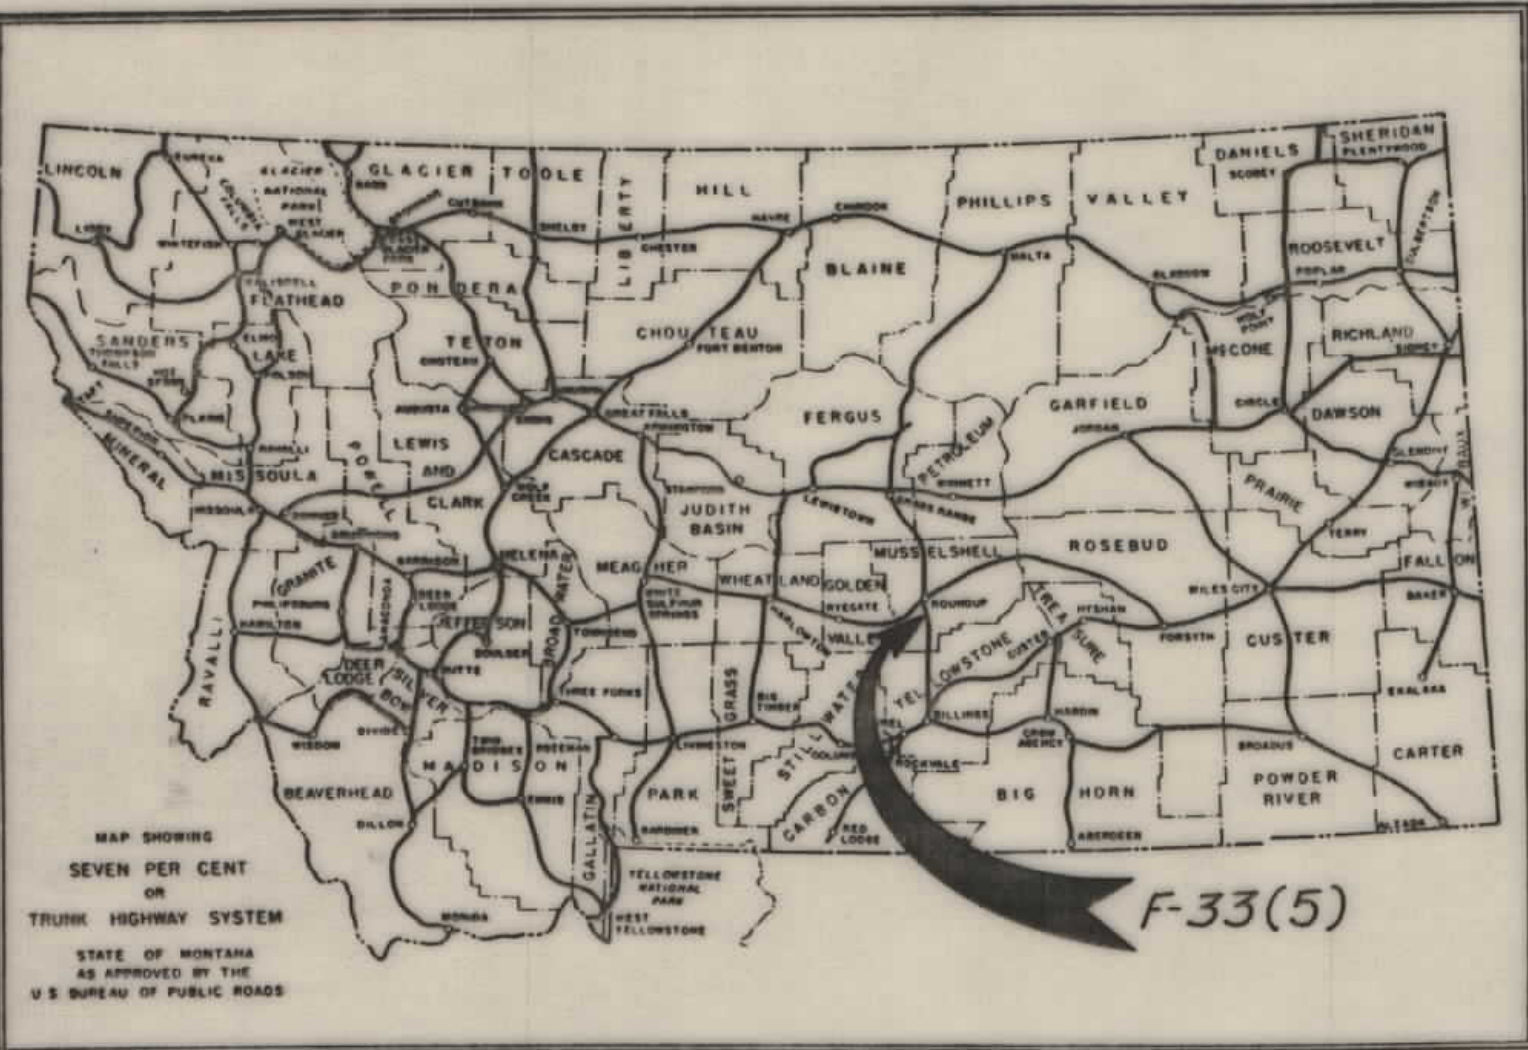


CONVENTIONAL SIGNS

|                                      |               |
|--------------------------------------|---------------|
| STATE AND NATIONAL LINE.....         | -----         |
| COUNTY LINE.....                     | -----         |
| CITY, VILLAGE OR BOROUGH LINE.....   | -----         |
| TOWNSHIP LINE.....                   | -----         |
| SECTION LINE.....                    | -----         |
| RESERVATION LINE.....                | -----         |
| FENCE LINE.....                      | -----         |
| GUARD RAIL.....                      | -----         |
| OWNERSHIP BOUNDARY.....              | -----         |
| RIGHT OF WAY LINE.....               | -----         |
| RIGHT OF WAY LINE FENCED.....        | -----         |
| TRAVELED WAY.....                    | -----         |
| RAILROADS.....                       | -----         |
| RETAINING WALLS.....                 | -----         |
| BASE OR SURVEY LINE.....             | -----         |
| LEVEE.....                           | -----         |
| CULVERTS IN PLACE (PLAN).....        | -----         |
| NEW CULVERTS (PLAN).....             | -----         |
| NEW CULVERTS (PROFILE).....          | -----         |
| TROLLEY POLE.....                    | -----         |
| POWER POLE.....                      | -----         |
| TELEPHONE OR TELEGRAPH POLE.....     | -----         |
| MARSH.....                           | -----         |
| DITCH.....                           | -----         |
| RIPRAP.....                          | -----         |
| BRIDGE.....                          | -----         |
| SECTION CORNER.....                  | FOUND UNFOUND |
| 1/4 SECTION CORNER.....              | FOUND UNFOUND |
| 1/16 CORNER.....                     | FOUND UNFOUND |
| CENTER OF SECTION.....               | FOUND UNFOUND |
| CONTROL OF ACCESS WITH FENCE.....    | -----         |
| CONTROL OF ACCESS WITHOUT FENCE..... | -----         |
| PARCEL NUMBER.....                   | -----         |
| CATTLE GUARD.....                    | -----         |
| GATE IN FENCE.....                   | -----         |
| CONSTRUCTION LIMITS.....             | CUT FILL      |

STA. 799+83.9 BEG F-33(5)

STA. 799+83.9 END F-108(8)

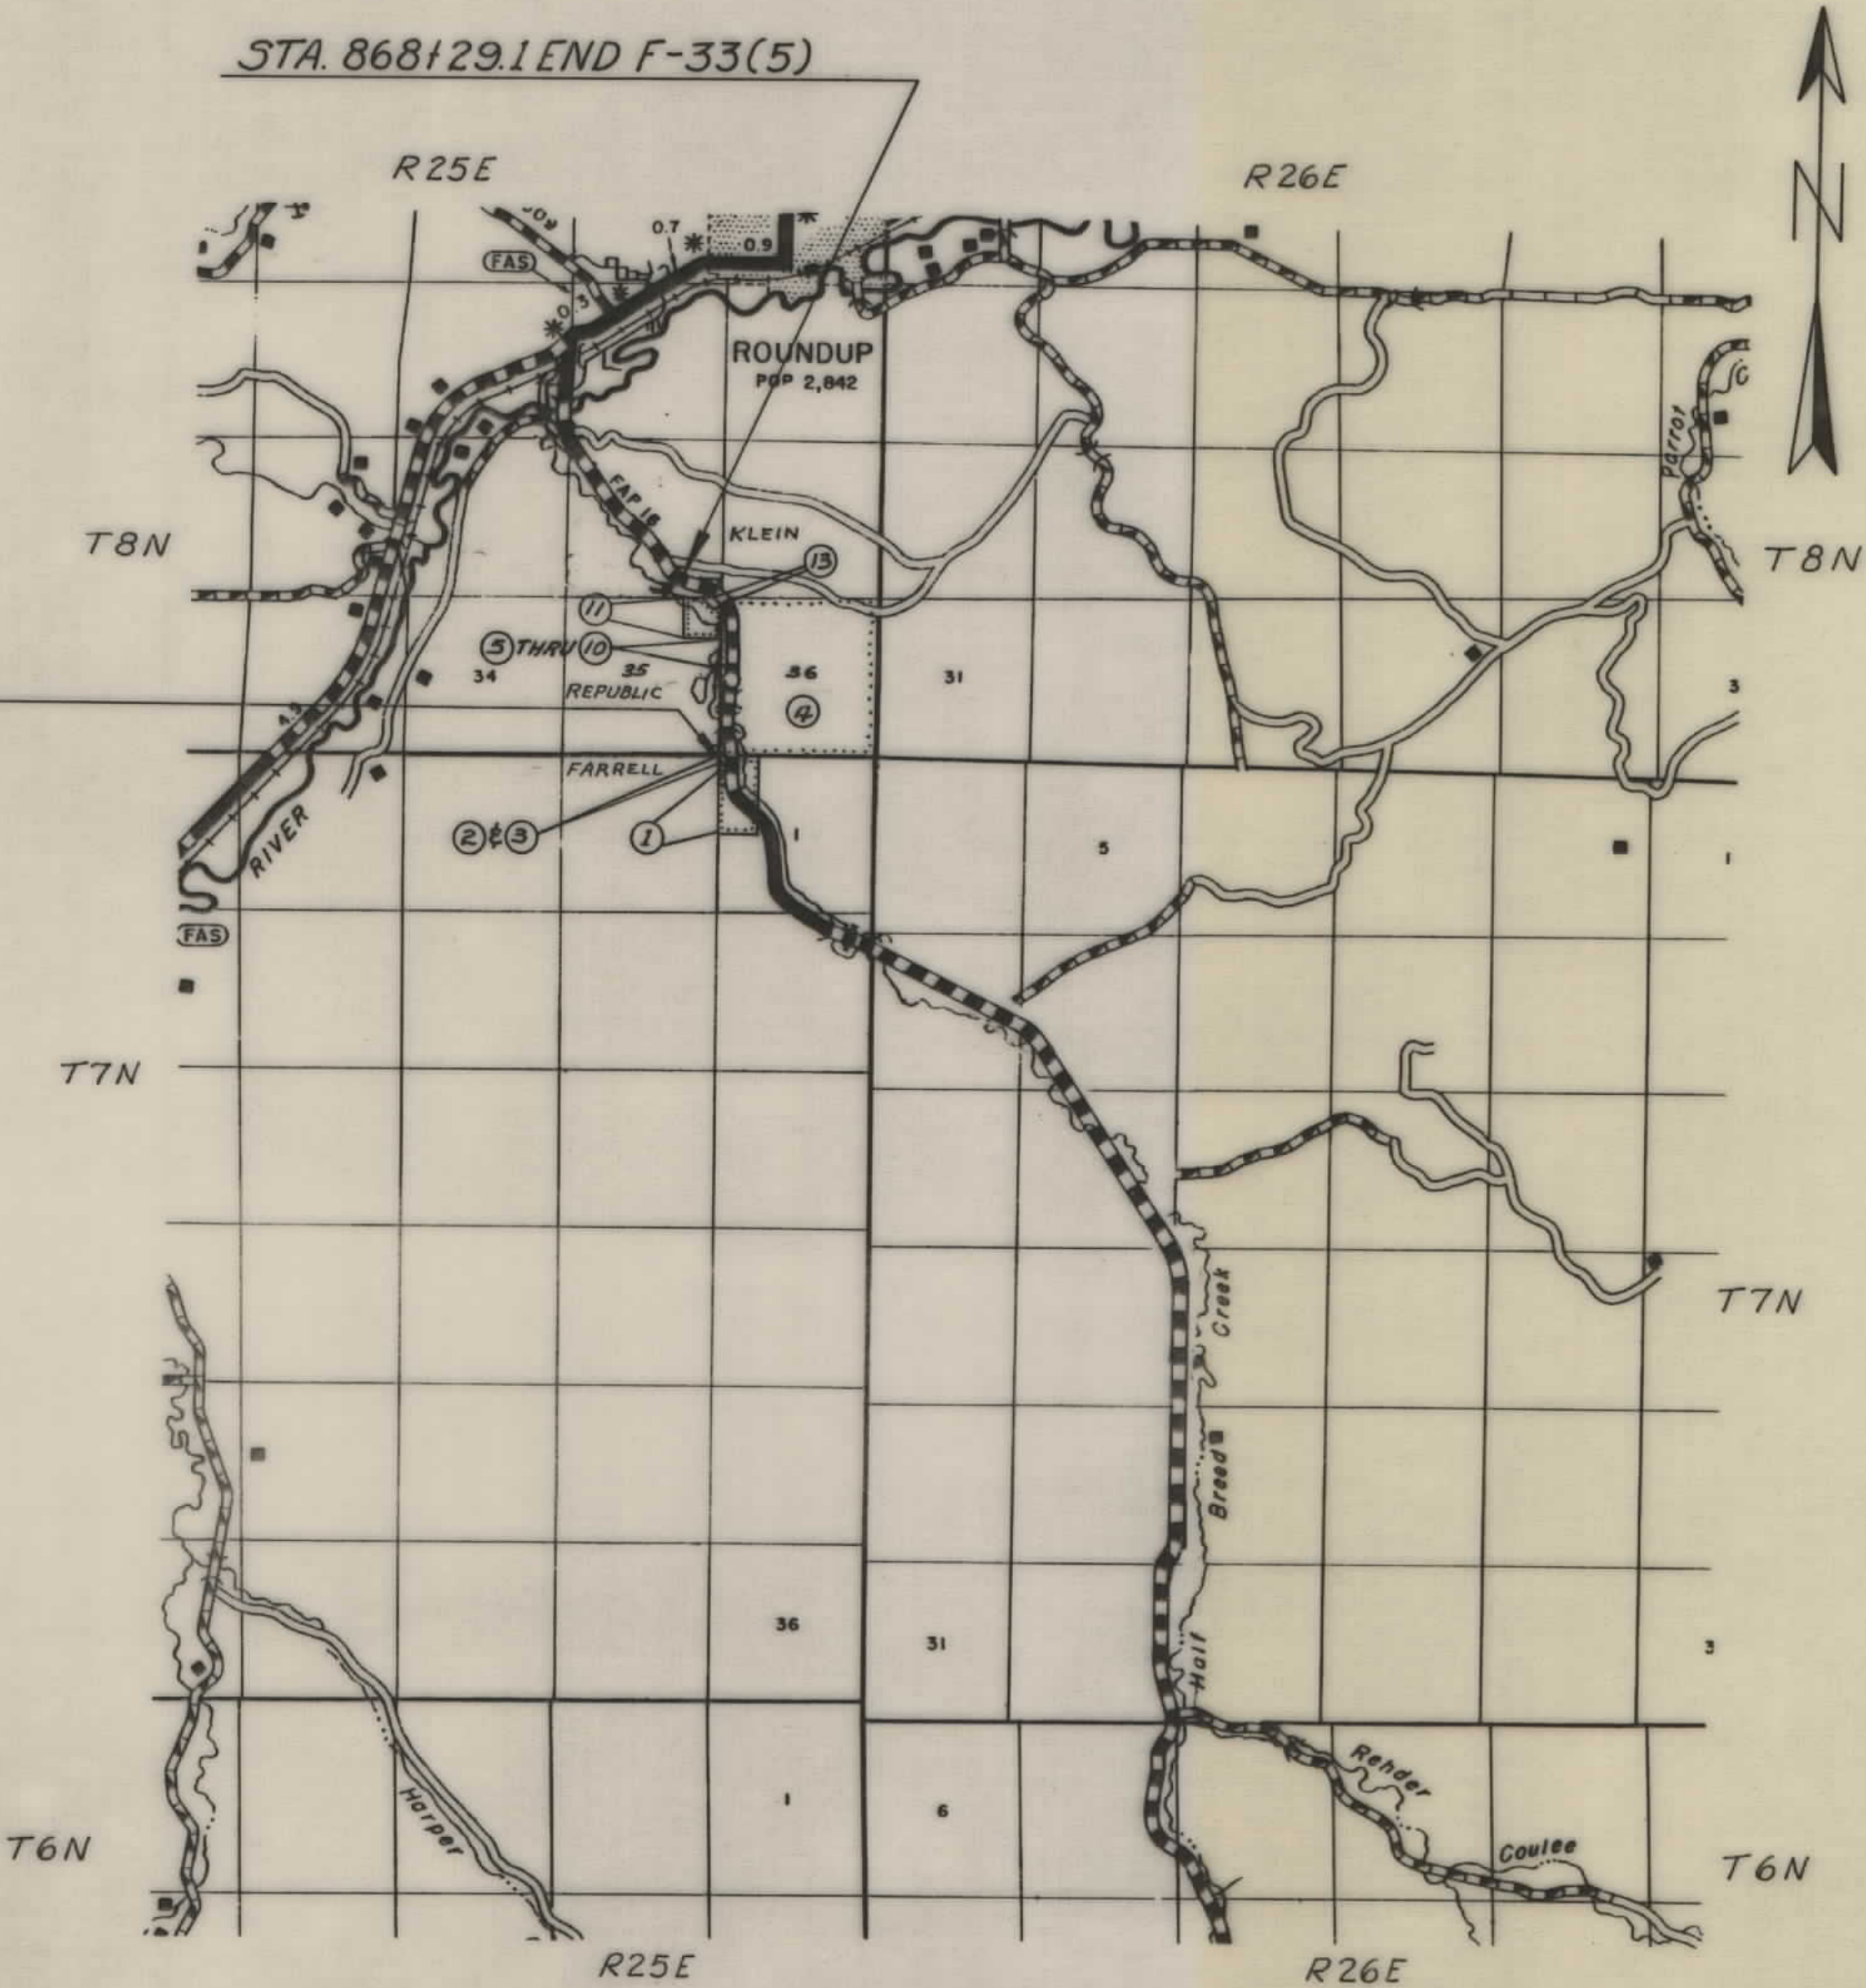







| OWNERSHIPS |                                                |                                        |            |          |                 |
|------------|------------------------------------------------|----------------------------------------|------------|----------|-----------------|
| PARCEL     | NAME                                           | ADDRESS                                | TOTAL AREA | TAKING   | LT-REMAINDER-RT |
| 4          | A.L. GATELY - SUBJ. TO CONTRACT FOR SALE       | BOX 287 HIGHLAND STA - RENTON 2, WASH. | 157,000 AC | 16,460   | 27,420          |
| 5          | MUSSELSHELL COUNTY                             | ROUNDUP, MONTANA                       | 127,800 AC | 13,450   | 114,350         |
| 6          | HERMAN F. & DELMA ELIZABETH MILLER             | KLEIN, MONTANA                         | 25,675     | 17,275   | 8,400           |
| 7          | W.L. & MARY ADAMA YOUNT                        | KLEIN, MONTANA                         | 67,432     | 8,745    | 58,687          |
| 8          | EIKERETT JOHNSON                               | KLEIN, MONTANA                         | 20,640     | 4,800    | 15,840          |
| 9          | JOE BANOVETZ (BO) & MARY BANOVETZ              | KLEIN STAR ROUTE - ROUNDUP, MONTANA    | 58,950     | 300      | 58,650          |
| 10         | MARY BANOVETZ                                  | KLEIN STAR ROUTE - ROUNDUP, MONTANA    | 11,000     | 200      | 10,800          |
| 11         | DOMINICK RODEGHIERO                            | ROUNDUP, MONTANA                       | 26,624     | 0.76     | 25,864          |
| 12         | CHICAGO, MILWAUKEE, ST. PAUL & PACIFIC RY. CO. | SEATTLE, WASHINGTON                    | 9,100 AC   | 9,100 AC | ~               |
| 13         | FRANK GRAHEK                                   | KLEIN STAR ROUTE - ROUNDUP, MONTANA    | 54,400 AC  | 14,400   | 40,000          |

| FED. ROAD DIST. NO. | STATE | FED. AID PROJECT NUMBERS |          | STATE NO. | SHEET NO. | TOTAL SHEETS |
|---------------------|-------|--------------------------|----------|-----------|-----------|--------------|
|                     |       | CONST. NO.               | R.W. NO. |           |           |              |
| 8                   | MONT. |                          | F 33 (5) | 1033-05   | 3         | 3            |



|                                                              |  |   |
|--------------------------------------------------------------|--|---|
| CONSTRUCTION LIMITS<br>TOP OF CUT _____<br>TOE OF FILL _____ |  | STATE OF MONTANA<br>STATE HIGHWAY COMMISSION<br>LAND REQUIRED FOR RIGHT OF WAY<br>MUSSELSHELL COUNTY |
| MAP TRANS. TO R/W _____                                      |  |   |
| MAP REVISED _____                                            |  |   |
| B.P.R. APPROVAL 9-11-62-10/25/62-11/10/62                    |  |   |
| SCALE 1"=200' MAP COMPLETED                                  |  |   |