


PLANS
NOT
TO
SCALE

STATE OF MONTANA
DEPARTMENT OF HIGHWAYS
RIGHT OF WAY PLAN OF
FEDERAL AID PROJECT NO. F37-1(13)19 R/W
BUSBY-EAST AND WEST
BIG HORN COUNTY

8.4 MILES

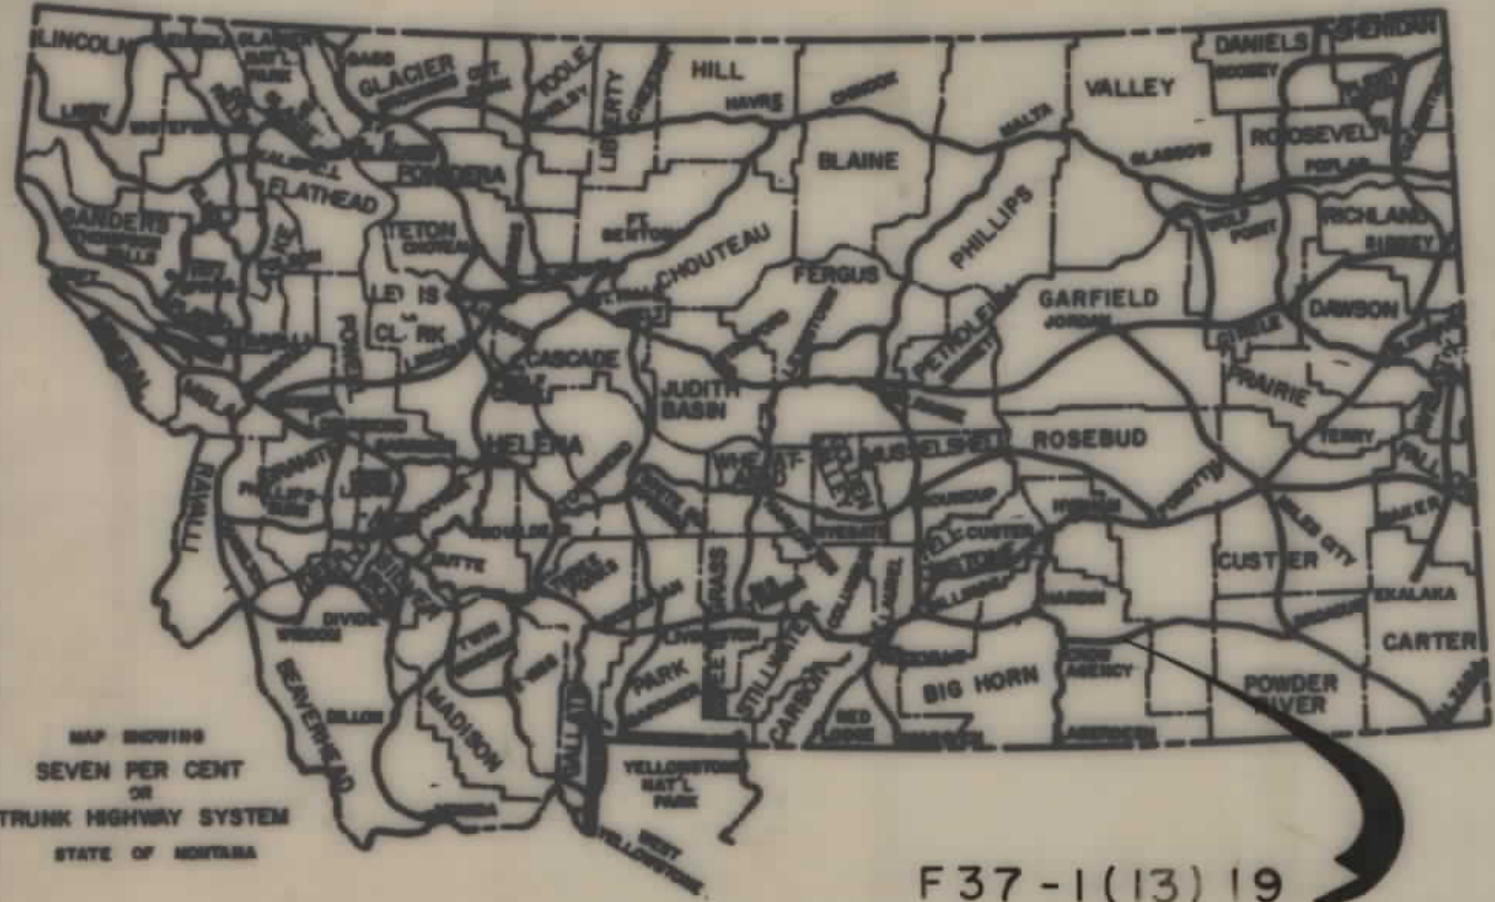


F37-1(13)19

CONVENTIONAL SIGNS

- PROPOSED RIGHT OF WAY LINE
- EXISTING RIGHT OF WAY LINE
- RAILROAD RIGHT OF WAY LINE
- CENTERLINE (C) OR PROJECTED LINE
- STK'D CENTERLINE
- OWNERSHIP BOUNDARY
- PRESENT TRAVELED WAY (P.T.W.)
- R/W LINE FENCED
- CONSTRUCTION LIMITS
- FENCE LINE
- CONTROL OF ACCESS WITH FENCE
- LIMITED ACCESS
- EXISTING LIMITED ACCESS
- GATE IN FENCE
- CATTLE GUARD = 24'
- STATE & NATIONAL BORDER LINES
- CITY OR TOWN LIMITS LINE
- COUNTY LINE
- RESERVATION LINE
- TOWNSHIP & SECTION LINE
- 1/4 & 1/2 SECTION LINE
- SECTION CORNER
- 1/4 SECTION COR.
- 1/16 SECTION COR.
- CENTER OF SECTION
- TELEPHONE OR TELEGRAPH POLES IN PLACE
- POWER POLES IN PLACE
- TEL. OR TEL. OR POWER POLES TO BE MOVED
- NEW PIPES
- OLD PIPES IN PLACE
- OUTLET DITCH
- INLET DITCH
- DITCHES
- CHANNEL CHANGES
- BRIDGES
- RAILROADS
- PARCEL NUMBER
- NEW APPROACH
- EXISTING APPROACH
- LIMITED ACCESS

SCALE: 1" = ONE MILE

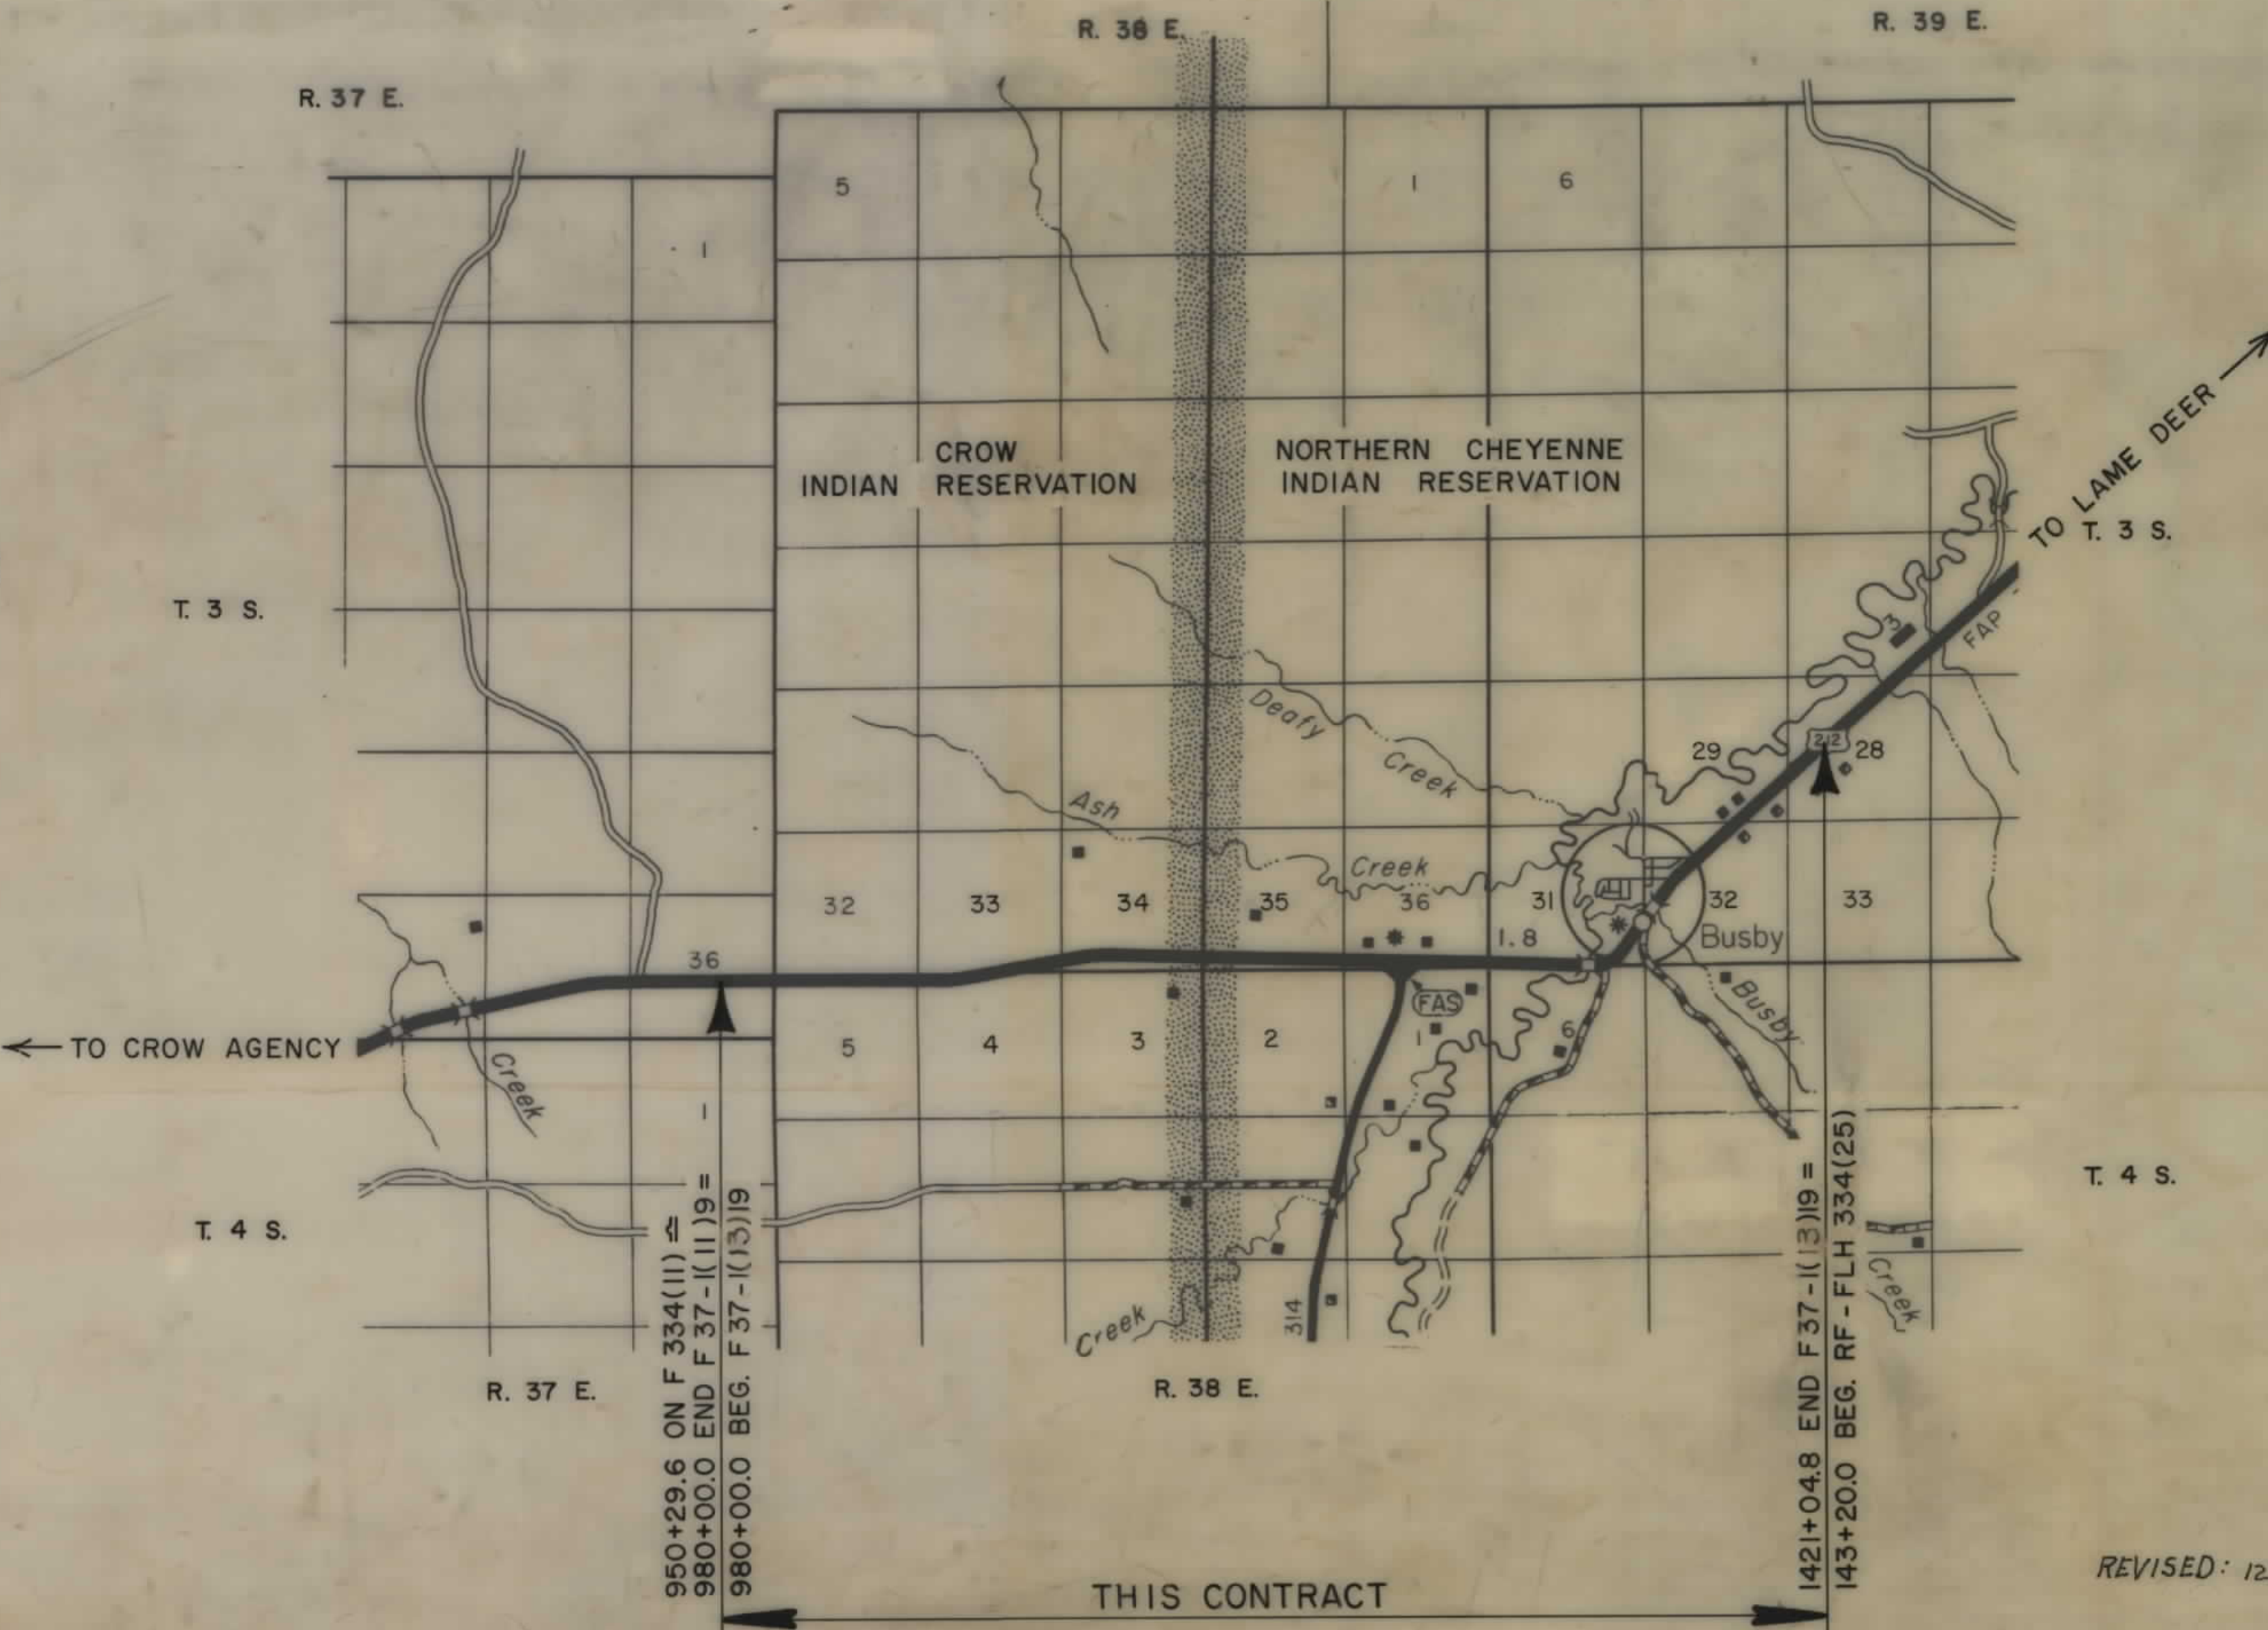

INDEX		
PARCEL NO.	OWNERSHIPS	SHEET NO.
1	SUSIE ANDERSON - ALT. # 3014	2
2	ANNIE ANDERSON - ALT. # 1551	2,3,4
3	EILEEN SPANG & JUANITA SPANG DENNY - ALT. # 3527 & 3530	4,5,6
4	DAN SCOTT (ETAL)	4,5
5	DAN SCOTT (ETAL)	6,7
6	NORTHERN CHEYENNE TRIBE - ALT. # T955	7,8,9
7	GLADYS OLD MOUSE - ALT. # 957A	9,10,11
8	JOHN SMALL	9,10
9	DELETED	
10	RUDOLPH KING SR. & EVA LITTLEWOLF KING - ALT. # 1016 B	11
11	NORTHERN CHEYENNE TRIBE	11,12
12	NORTHERN CHEYENNE TRIBE ALLOT T1207A	11,12
13-21	MARK & CHLOETTE SMALL	12,13
22	NORTHERN CHEYENNE TRIBE ALLOT T2000	13
23	SCHOOL DIST. # 17 BIG HORN COUNTY	13
24	NORTHERN CHEYENNE TRIBE	13
25	JESSIE LIMPY (ETAL) - ALT. # 551A	13,14
26	NORTHERN CHEYENNE TRIBE	14
27	NORTHERN CHEYENNE TRIBE ALLOT T1177A	14
28	GARY L. & JEANNIE SMALL HOWEY	14
29	MONEDA ELLIOTT CADDY ALLOT 926A	14
30	MONEDA ELLIOTT CADDY ALT. # 936 A	14,15
31	WORTH RALPH & MOLLIE SMALL - ALT. # 927A	15
32	BENJAMIN BEARCHUM JR. - ALT. # 38	15
33	DONALD ALVAREZ (ETAL) - ALT. # 529 A	15,16
34	GILBERT LITTLEWOLF ALT. # 764B	16
35	DELETED	
36	DELETED	
37	MARETHA CHARETTE ALLOT 761A	16
38	WORTH R. & MOLLIE SMALL ALLOT 926B	14
39	" " " " " 936B	14-15
40	LAURENCE TURKEYLEGS ALLOT # 1208-B	12
31.1	MONEDA ELLIOTT CADDY ALLOT # 927-B	15

* LESSEE: U.S. POST OFFICE


STATE OF MONTANA DEPARTMENT OF HIGHWAYS	
APPROVED: <i>July 29</i> 19 <i>89</i>	
LARRY W. LARSEN DIRECTOR OF HIGHWAYS BY <i>Stephen C. Kologi</i> CHIEF PRECONSTRUCTION BUREAU	
U.S. DEPARTMENT OF TRANSPORTATION FEDERAL HIGHWAY ADMINISTRATION	
APPROVED: F.H.W.A. August 21, 1989	
DIVISION ADMINISTRATOR	DATE

REVISED: 12-26-89, 10-24-90

OWNERSHIPS									
PARCEL	NAME	ADDRESS	TOTAL AREA	GROSS R/W AREA	EX. EASE AREA	NET. AREA	REMAINDER		CONST. PERM. AREA
							LEFT	RIGHT	CONST. PERM. AREA
11	NORTHERN CHEYENNE TRIBE			17.24	9.22	8.02			1.45 AC
12	NORTHERN CHEYENNE TRIBE T1207A			1.12	0.65	0.47			1.15 AC
13	MARK & CHLOE SMITH		33,000	29,661	14,200	15,461		3,339	
14			8,250	4,650	4,137	513		3,600	
15			49,500	22,950	-	22,950	47,205		
16			49,500	21,945	665	21,280	21,555		
40	ALLOTMENT #1208-B	LAWRENCE TURKEYLEGS		2.17	1.97	0.20			0.46 AC

STATE	PROJECT NO.	SHEET TOTAL
MONT.	F37-1(13)19	12 16

BUSBY EAST-WEST

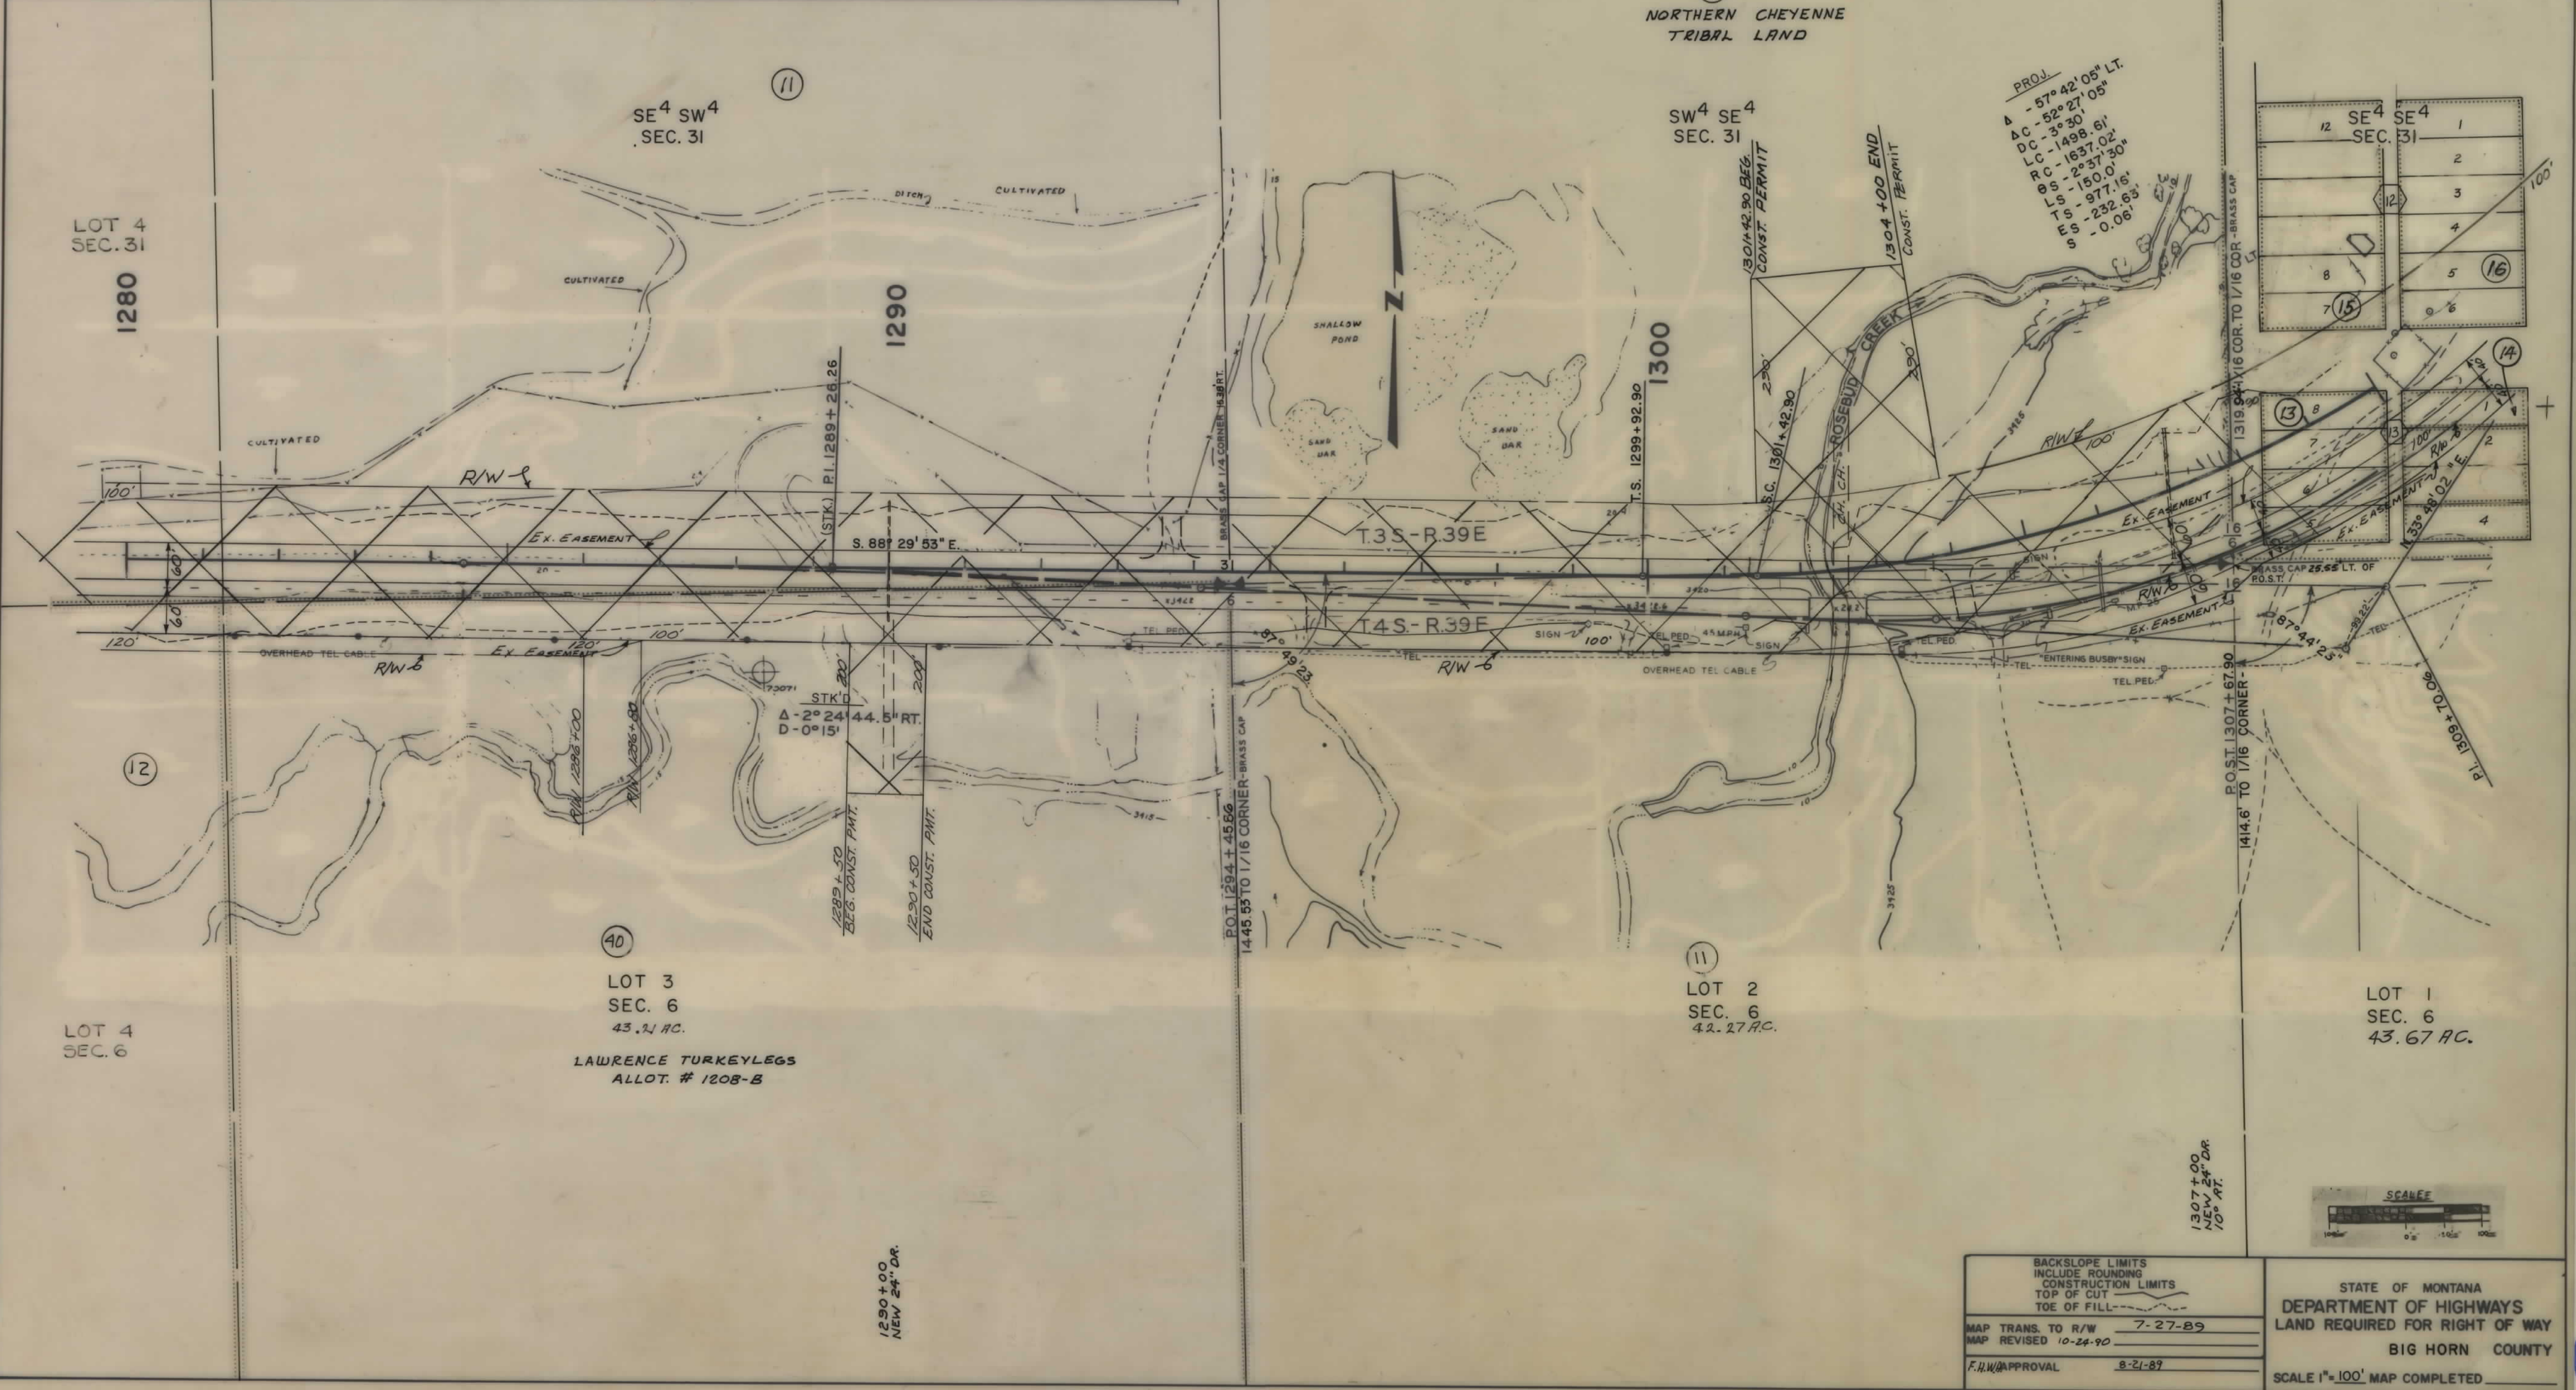

BACKSLOPE LIMITS
INCLUDE ROUNDING
CONSTRUCTION LIMITS
TOP OF CUT
TOE OF FILL


MAP TRANS. TO R/W 7-27-89
MAP REVISED 10-24-90
F.H.W. APPROVAL 8-21-89

STATE OF MONTANA
DEPARTMENT OF HIGHWAYS
LAND REQUIRED FOR RIGHT OF WAY
BIG HORN COUNTY
SCALE 1"=100' MAP COMPLETED

OWNERSHIPS									
PARCEL	NAME	ADDRESS	TOTAL AREA	GROSS R/W AREA	EX. EASE AREA	NET AREA	REMAINDER		CONST. PERMIT AREA
							LEFT	RIGHT	
13	MARK & CHLOETTE SMALL		33,000	29,661	14,200	15,461		3339	
14			8250	4650	4137	513		3600	
15			49,500	2295	—	2295	47,205		
16			49,500	21,945	665	21,280	27,555		
17			42,000	30,740	21,310 3/4 FT	9430	250	11,010	1440 *
18			42,000	5,760 3/4 FT	4070	1690		36,240	625 S.F.
19			42,000	1440	—	1440	40,560		
20			42,000	27,650	17,636	10014	14,350		
21			21,000	2700 50 FT	90	2610 50 FT		18300	4323 S.F.
22	NORTHERN CHEYENNE TRIBE T2000		21,000	14,418 S.F.	9270 S.F.	5148 50 FT		6582	3104 S.F.
23	SCHOOL DIST 17 BIG HORN COUNTRY			44299 S.F.	32940	11359 S.F.	13016	11685	
24	NORTHERN CHEYENNE TRIBAL			1.43 AC	0.88 AC	0.45 AC			0.28 AC
25	ALLOTMENT # 551A			5.40 AC	3.44 AC	1.96 AC			0.90 AC

STATE	PROJECT NO.	SHEET NO.	TOTAL SHEETS
MONT.	F37-1(13)19	13	16

BUSBY EAST-WEST

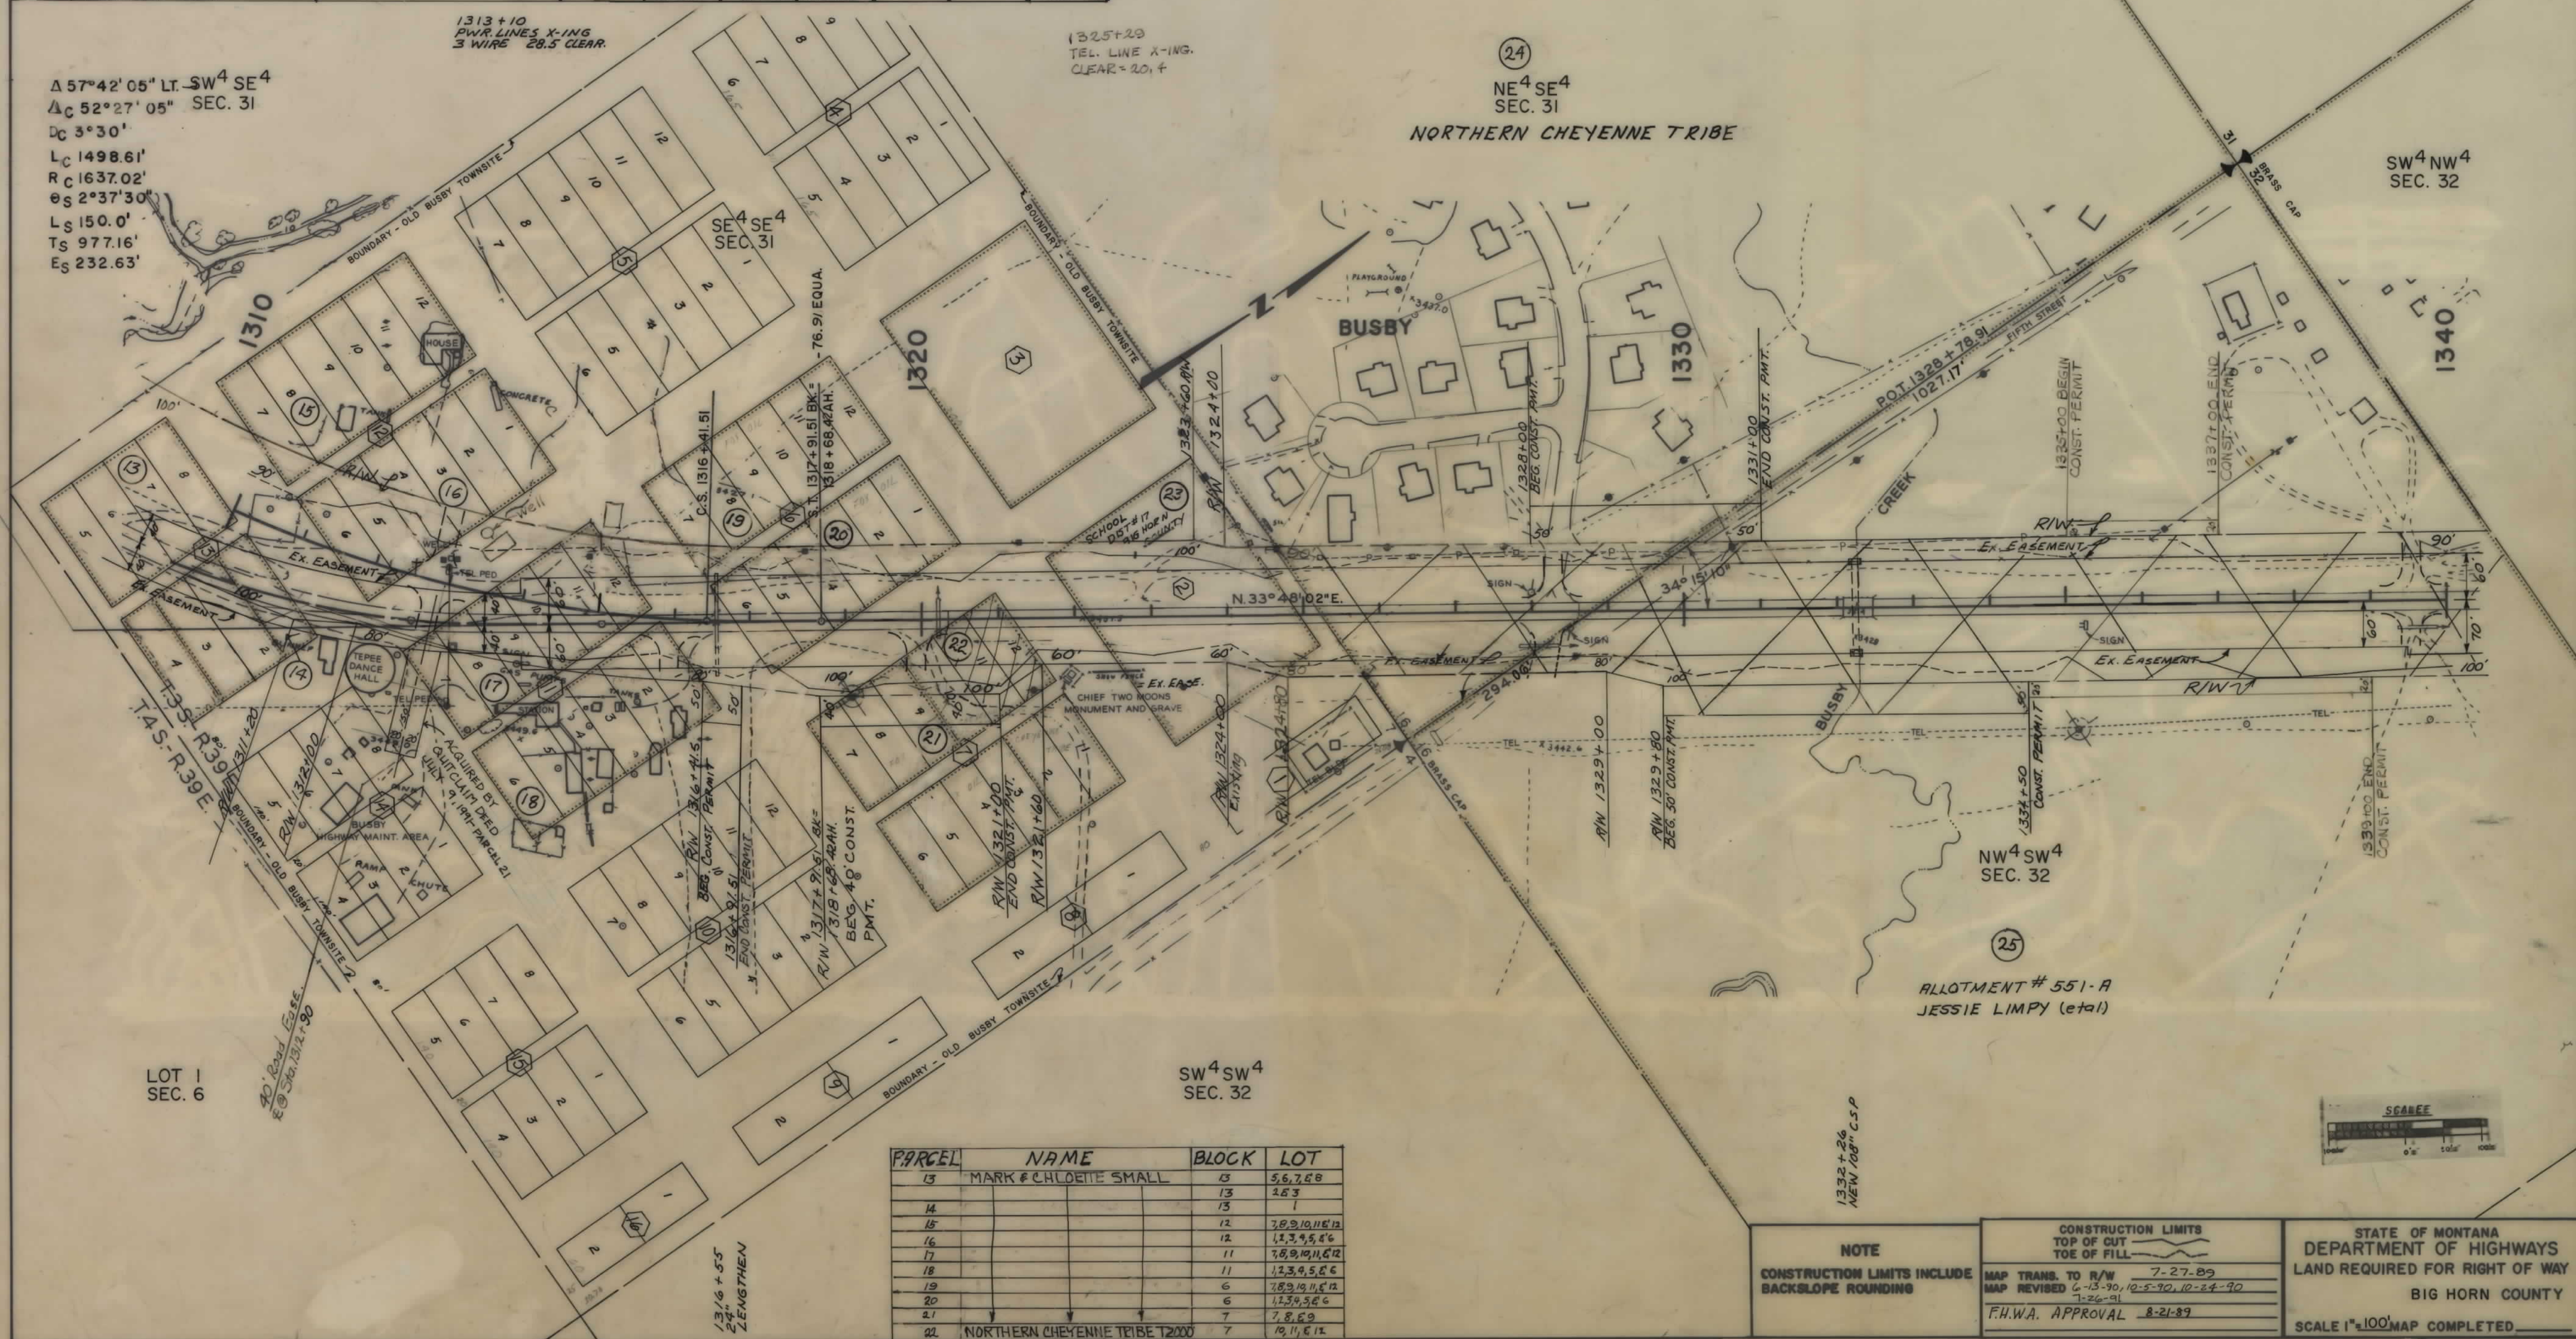


OWNERSHIPS									
PARCEL	NAME	ADDRESS	TOTAL AREA	GROSS R/W AREA	EX. EASE AREA	NET AREA	REMAINDER		CONST. PERMIT AREA
							LEFT	RIGHT	
25	JESSIE LIMPY ALLOT 551A			5.40	3.44	1.96			0.90 AC
26	NORTHERN CHEYENNE TRIBE			4.38 AC	2.73 AC	1.65 AC			0.15 AC
27	NORTHERN CHEYENNE TRIBE ALLOT TITIA			4.25	2.36	1.89			
28	GARY L & JEANNIE SMALL HOWEY ALLOT 926 D (LESSEE: US. POST OFFICE)		2.53 AC	0.17	0.00	0.17	2.37 AC		
29	MONEDA ELLIOTT CADDY ALLOT 926 A		5.60 AC	2.26	1.35	0.91		3.39 AC	
30	MONEDA ELLIOTT CADDY ALLOT 936 A		SEE SHEET	1.67	1.45	0.22			0.23 AC
38	WORTH RALPH & MOLLIE SMALL ALLOT 926 B								
39		SEE SHT 15							

* TO BE ACQUIRED AS EASEMENT

STATE	PROJECT NO.	SHEET NO.	TOTAL SHEETS
MONT.	F37-1(13)19	14	16

BUSBY EAST-WEST

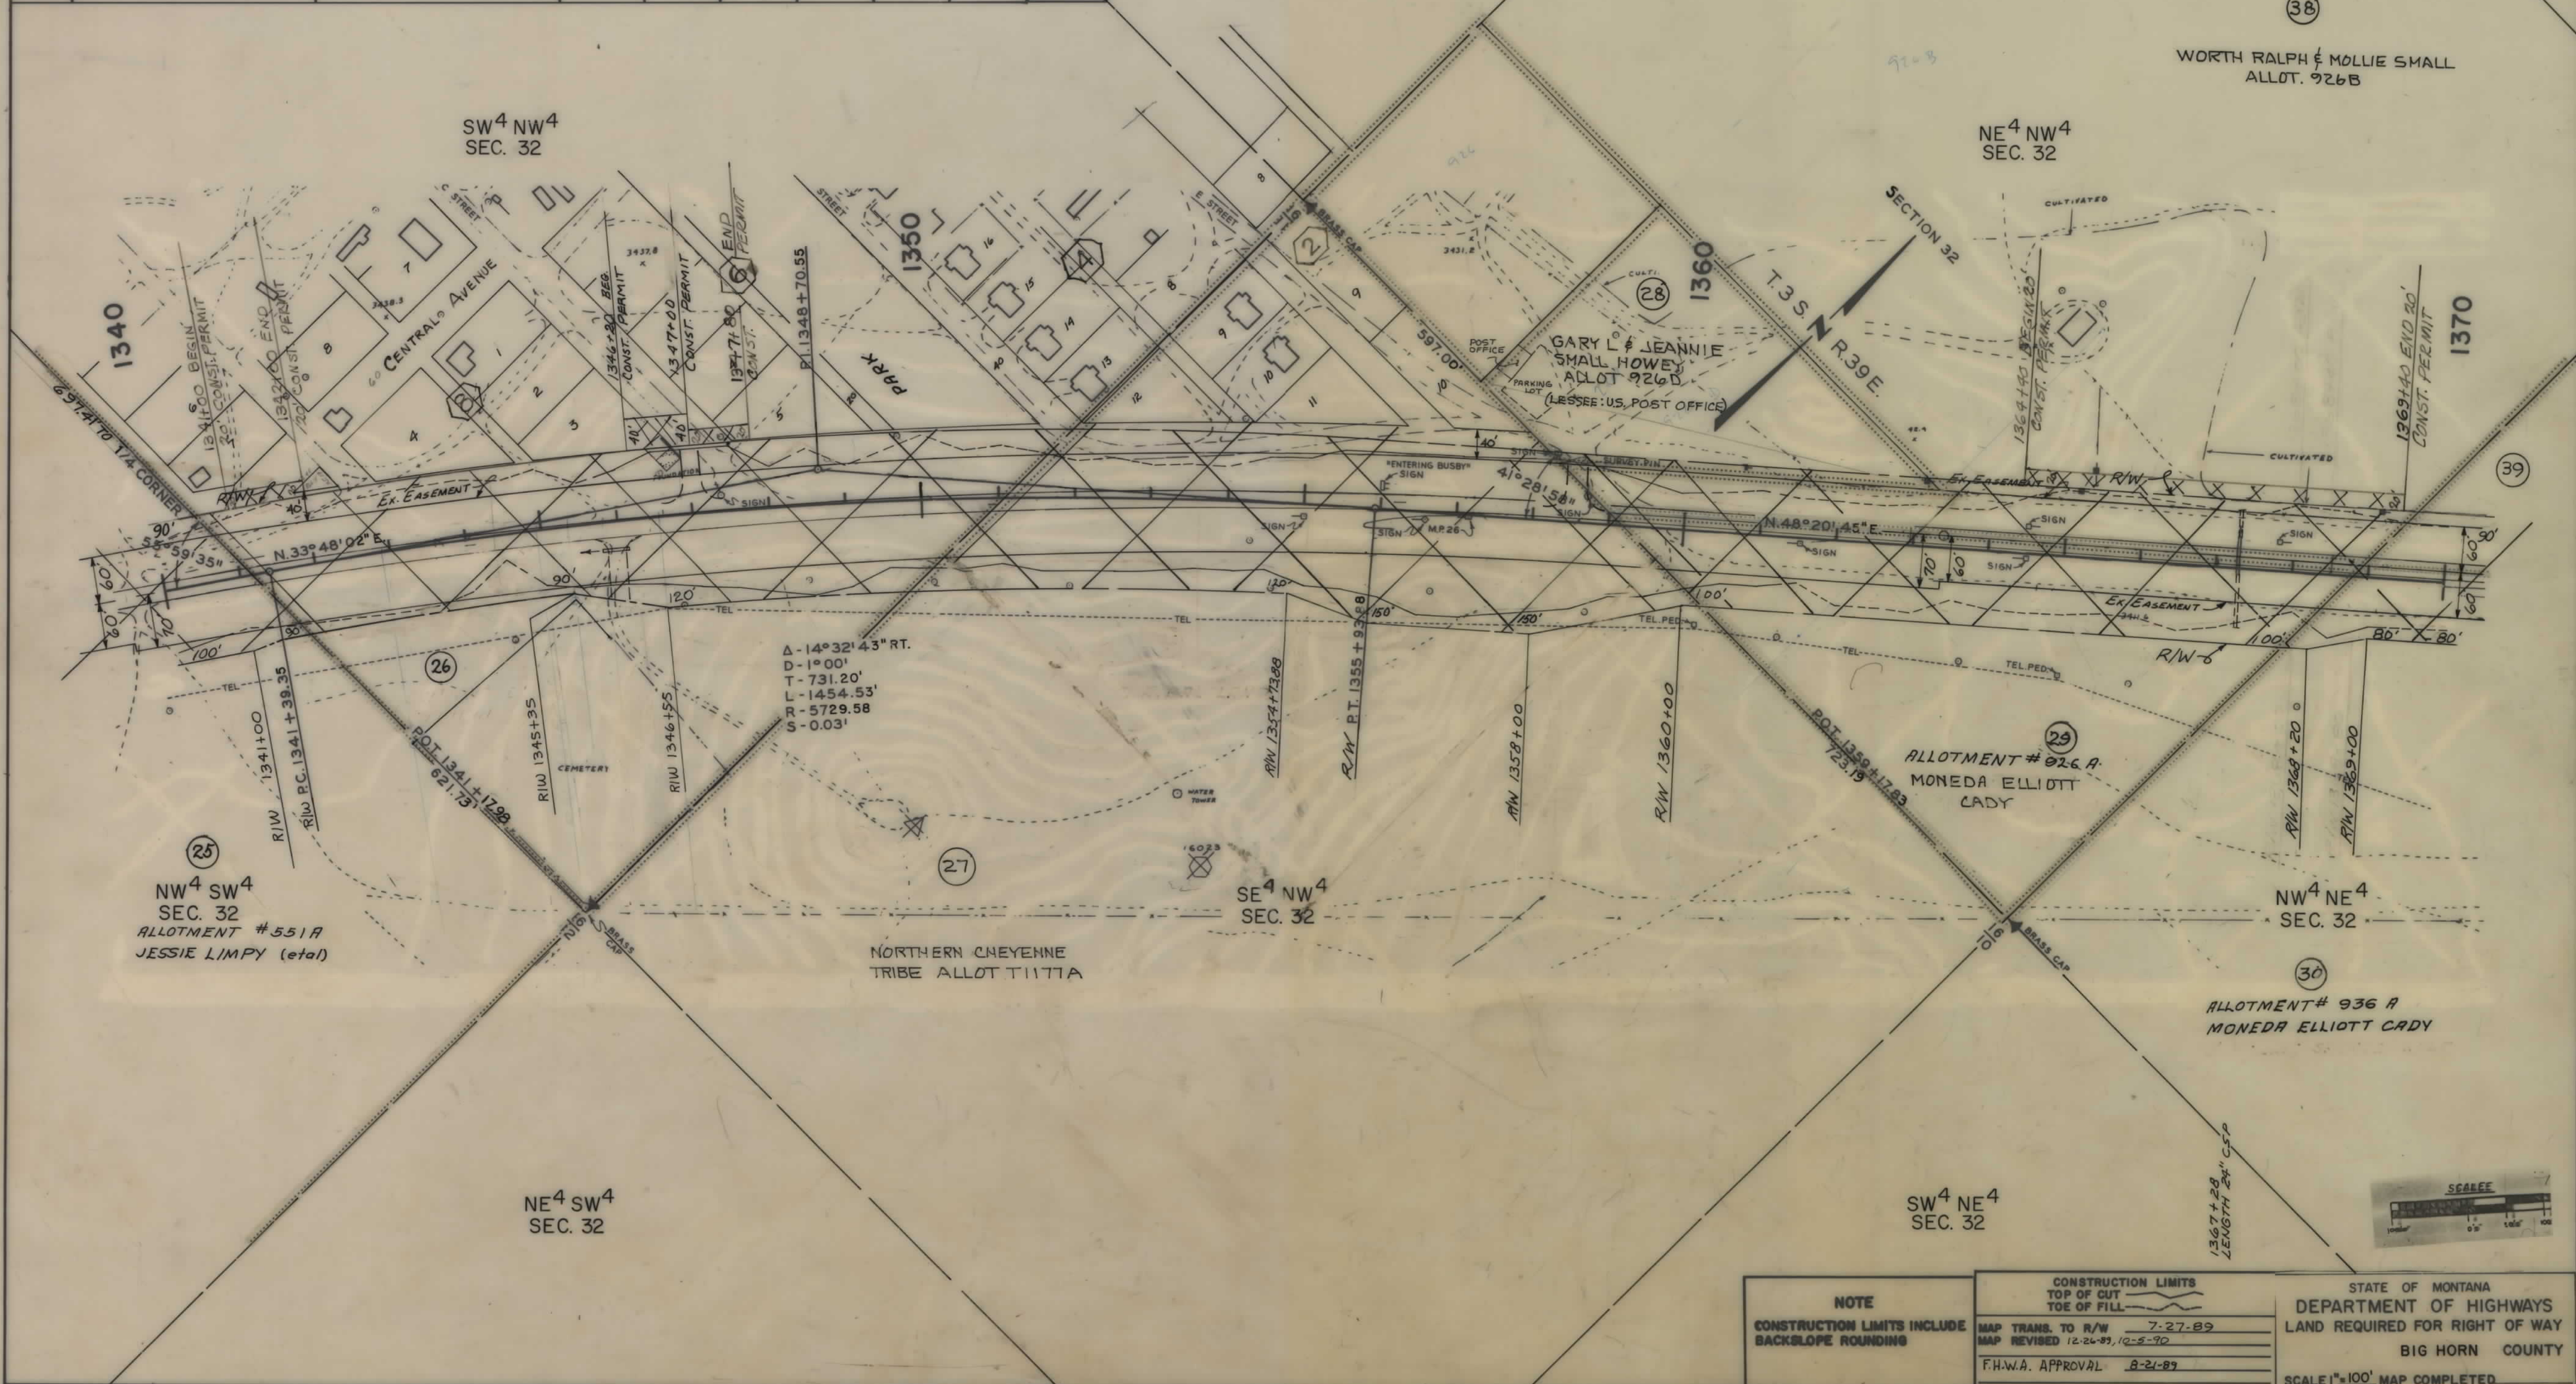


NOTE		CONSTRUCTION LIMITS		STATE OF MONTANA	
CONSTRUCTION LIMITS INCLUDE BACKSLOPE ROUNDING		TOP OF CUT TOE OF FILL		DEPARTMENT OF HIGHWAYS	
		MAP TRANS. TO R/W 7-27-89		LAND REQUIRED FOR RIGHT OF WAY	
		MAP REVISED 12-26-89, 10-5-90		BIG HORN COUNTY	
		F.H.W.A. APPROVAL 8-21-89		SCALE 1"=100' MAP COMPLETED	

OWNERSHIPS										
PARCEL	NAME	ADDRESS	TOTAL AREA	GROSS R/W AREA	EX. EASE AREA	NET AREA	REMAINDER		CONST. PERM. AREA	CONST. EASE AREA
							LEFT	RIGHT		
30	ALLOTMENT # 936 A	MONEDA ELLIOTT CADDY		4.07	2.87	1.20				
31	ALLOTMENT # 927-A	WORTH RALPH & MOLLIE SMALL		2.33	1.97	0.36			0.09 AC	
32	ALLOTMENT # 38	BENJAMIN BEARCHUM, JR.		6.46	4.56	1.90			0.04 AC	
33	ALLOTMENT # 529 A	DONALD ALVEREZ, ETAL		SEE SHEET	140.16					
39	ALLOTMENT # 936 B	WORTH RALPH & MOLLIE SMALL	6.02 AC	1.47	1.16	0.31	4.55			
311	ALLOTMENT # 927-B	MONEDA ELLIOTT CADDY	2.27	0.50		0.50			0.03 AC	

STATE	PROJECT NO.	SHEET NO.	TOTAL SHEETS
MONT.	F37-1(13)19	15	16

BUSBY - EAST-WEST

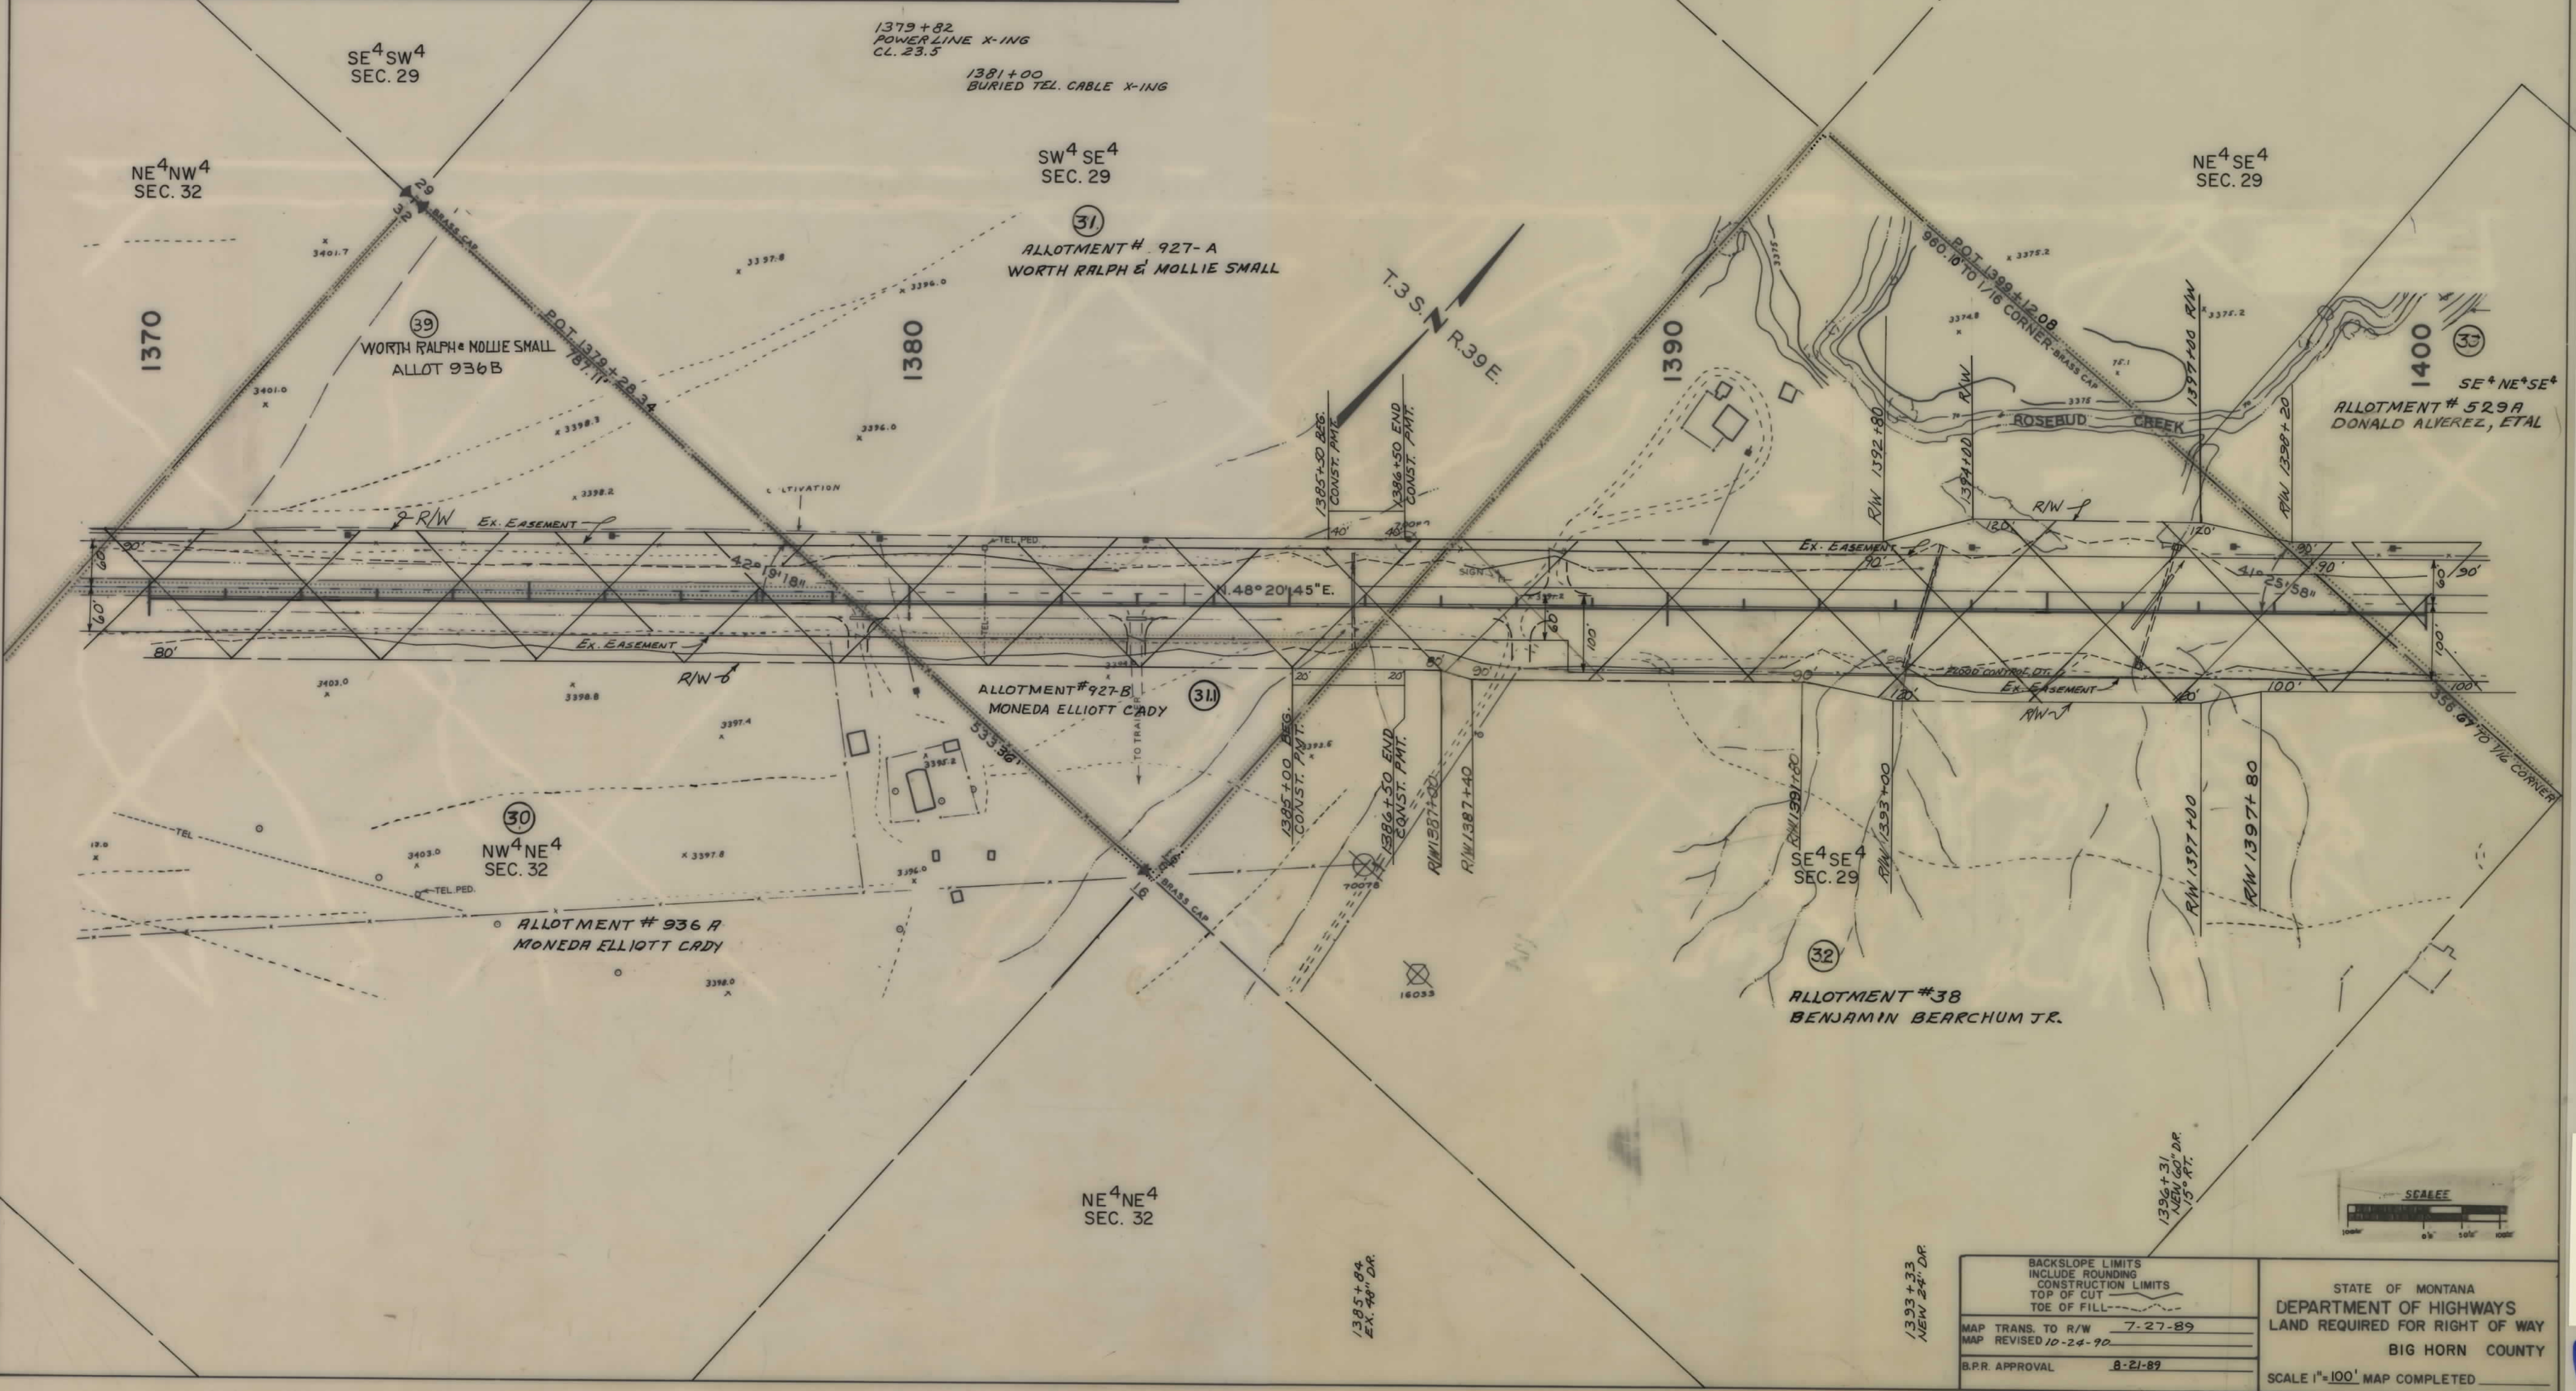

BACKSLOPE LIMITS INCLUDE ROUNDING CONSTRUCTION LIMITS TOP OF CUT TOE OF FILL		STATE OF MONTANA DEPARTMENT OF HIGHWAYS LAND REQUIRED FOR RIGHT OF WAY BIG HORN COUNTY	
MAP TRANS. TO R/W	7-27-89	SCALE 1"=100' MAP COMPLETED	
MAP REVISED	10-24-90		
B.P.R. APPROVAL	8-21-89		

