


PLANS
NOT
TO
SCALE

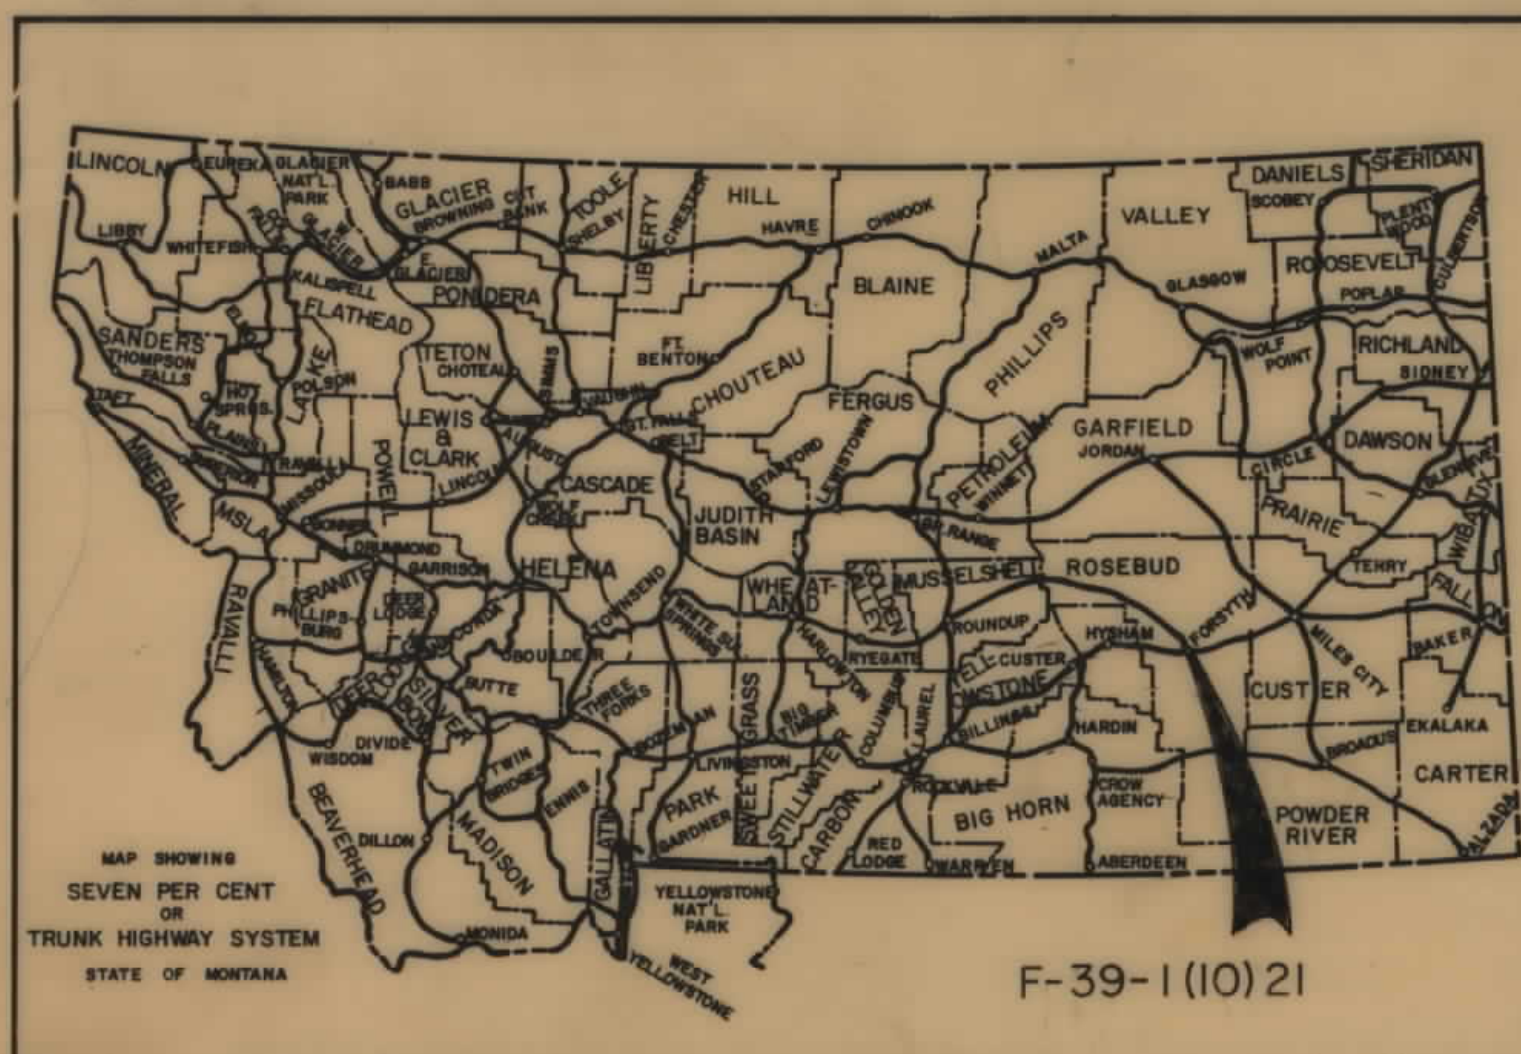

STATE OF MONTANA
DEPARTMENT OF HIGHWAYS
RIGHT OF WAY PLAN OF
FEDERAL AID PROJECT NO. F - 39-1-110121 R/W
F - 39-1-11121CONST.
COLSTRIP - FORSYTH SO. SECTION
" A LIMITED ACCESS FACILITY "


STATE OF MONTANA	PROJECT NO.	SHEET NO.	TOTAL SHEETS
	F-39-1-(10)21	1	12

COLSTRIP - FORSYTH SO. SECTION

INDEX		
PARCEL NO.	OWNERSHIPS	SHEET NO.
1	B.N.R.R. (NON OPERATING)	2,3,3A-12
2	M.P.CO.	2, 3
3	WESTERN ENERGY CO.	3,4,5,6,7
4	R.M.&G.M.GARFIELD,C/D WEST ENERGY	8
5	IVANHOE R. SEWARD, 1/4 INT ET AL.	8
6	DELETED	8
7	DELETED	8
8	R.M.&G.M.GARFIELD,C/D WEST ENERGY	8, 9
9	J.K.MACDONALD, 1/2 INT ET AL.	9,10,11,12
10	B.N.R.R. (OPERATING)	6-12
11	B.N.R.R.	3

CONVENTIONAL SIGNS	
RIGHT OF WAY LINE	---
CENTERLINE (C) OR PROJECTED LINE	---C---
STK'D. CENTERLINE	---C---
PARCEL NUMBER	②
OWNERSHIP BOUNDARY	---
R/W USE EXISTING R/W LT OR RT.	---
PRESENT TRAVELED WAY (P.T.W.)	---
R/W LINE FENCED	---
RAILROAD R/W	---
CONSTRUCTION LIMITS	CUT --- FILL ---
FENCE LINE	---
CONTROL OF ACCESS WITH FENCE	---
CONTROL OF ACCESS WITHOUT FENCE	---
GATE IN FENCE	---
CATTLE GUARD=24'	---
STATE & NATIONAL BORDER LINES	---
CITY OR TOWN LIMITS LINE	---
COUNTY LINE	---
RESERVATION LINE	---
TOWNSHIP & SECTION LINE	---
1/2 SECTION LINE	---
1/4 SECTION LINE	---
SECTION CORNER	FOUND UNFOUND
1/4 SECTION COR.	---
1/16 SECTION COR.	---
CENTER OF SECTION	---
TELEPHONE OR TELEGRAPH POLES IN PLACE	---
POWER POLES IN PLACE	---
TEL OR TEL OR POWER POLES TO BE MOVED	---
NEW PIPES	---
OLD PIPES IN PLACE	---
OUTLET DITCH	---
INLET DITCH	---
DITCHES	---
CHANNEL CHANGES	CH. CH. ---
BRIDGE	---
RAILROADS	---

ASSOCIATED PROJECT AGREEMENT NUMBERS

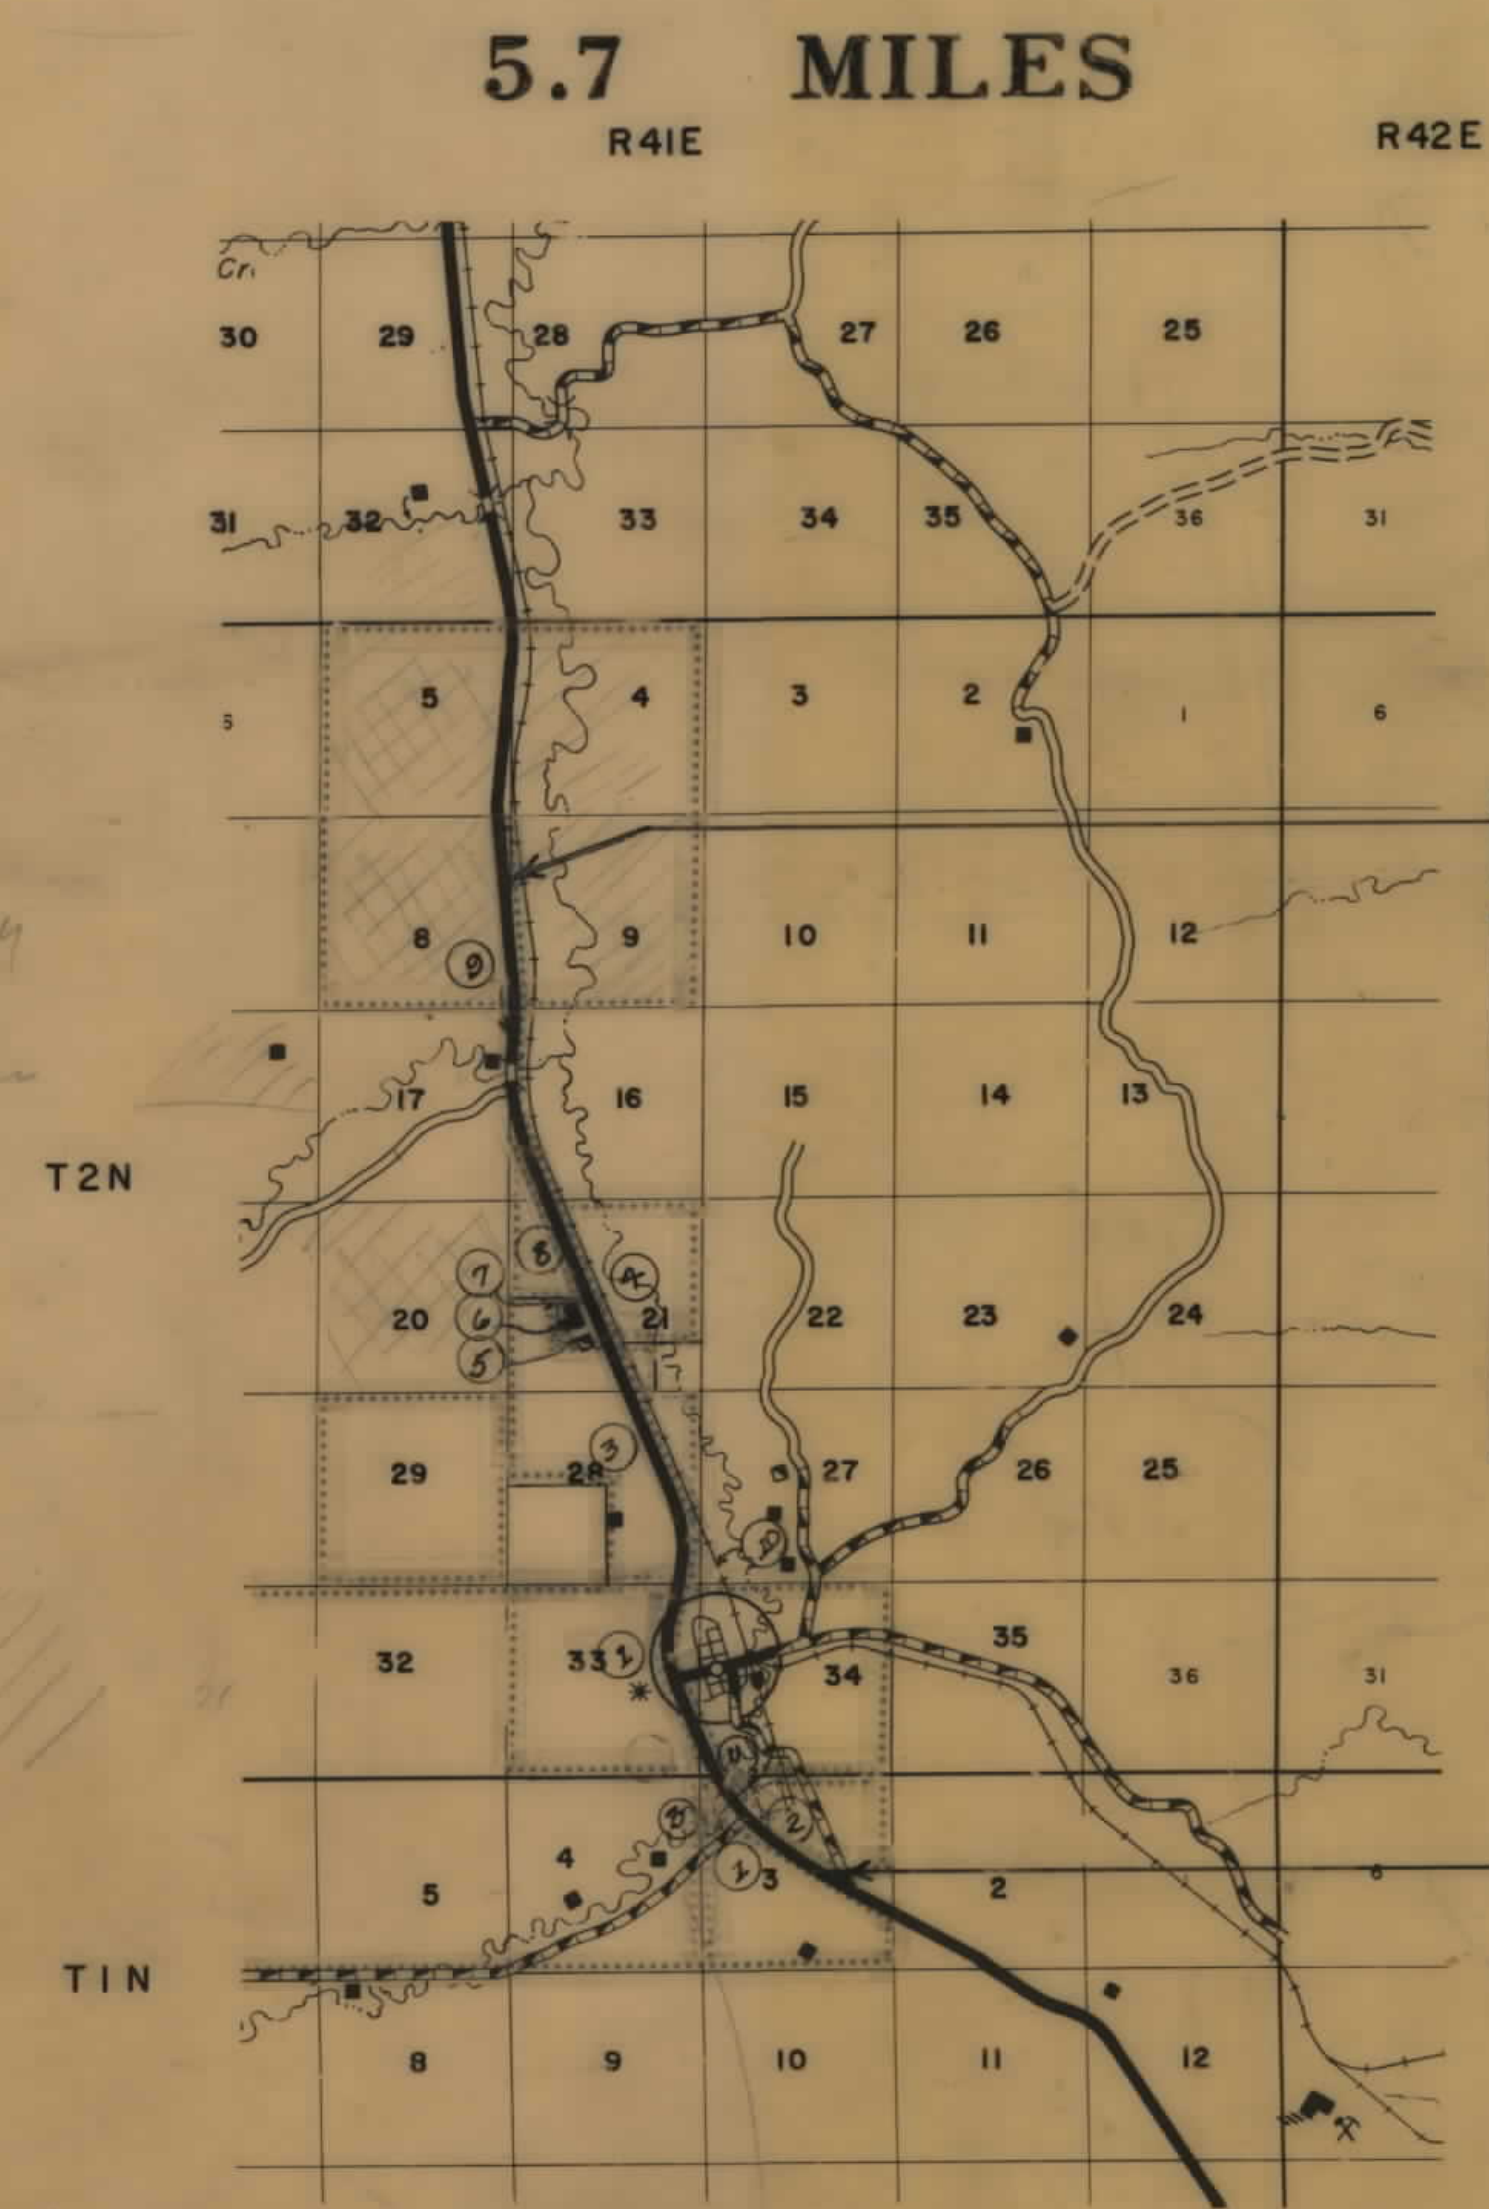

STA 302+07.9 BEG. S-323 (6)=
STA. PC 302+56.9 BEG. CONN. TO P.T.W.
STA. PC 302+56.9 END F-39-1(10)21 R/W

LIMITED ACCESS CONDITIONS
PER MONTANA HIGHWAY COMMISSION RESOLUTION PASSED JAN. 31, 1978
& AMENDED 5-21-80
PUBLIC APPROACHES: STA. 0+00 TO STA. 50+00, 1 PER SIDE
STA. 50+00 TO STA. 309+00, NOT MORE THAN 2 PER SIDE PER MILE.
FROM STA. 50+00 TO STA. 110+00, NOT MORE THAN 2 PUBLIC AT GRADE APPROACHES PER MILE. FROM
STA. 110+00 TO STA. 309+00, NOT MORE THAN 2 PUBLIC AT GRADE APPROACHES PER MILE. NOTE
SPECIAL CONDITIONS OF APPROACHES LEFT OF STATION 84+00 & 98+30.
PRIVATE APPROACHES: STA. 0+00 TO STA. 50+00, NOT MORE THAN 2 PER SIDE.
STA. 50+00 TO STA. 110+00, 1 LEFT OF STA. 87+30 & STA. 110+00 TO STA. 309+00,
NOT MORE THAN 4 PER SIDE PER MILE. NOTE SPECIAL CONDITION OF APPROACH AT STA. 87+30.


STA. 0+00.0 BEG. F-39-1(10)21 R/W=
STA. 0+00.0 END S-323 (7)=

STATE OF MONTANA DEPARTMENT OF HIGHWAYS	
APPROVED: 7-12-77	
R.P. RICHARDS DIRECTOR OF HIGHWAYS BY: [Signature] ADMINISTRATOR ENGINEERING DIVISION	
U.S. DEPARTMENT OF TRANSPORTATION FEDERAL HIGHWAY ADMINISTRATION	
APPROVED: 6-19-78 AUTH. FOR ACQ. 3-14-78	
DIVISION ENGINEER	DATE

6-19-78
AUTH. FOR ACQ. 3-14-78
STATE: 4-24-78, 6-2-80, 6-25-80

OWNERSHIPS									
PARCEL	NAME	ADDRESS	TOTAL AREA	GROSS R/W AREA	P.T.W. AREA	AREA TO BE ACQUIRED	REMAINDER		EASEMENT AREA
10	B.N.R.R. (OPERATING)		SEE	SH.T.	#	12			
4	R.M.G.M. GARFIELD, C/D								
5	WESTERN ENERGY CO.	HINDSDALE, NEW HAMPSHIRE		1.1 AC.	0.9 AC.	0.2 AC.			
6	I.R. SEWARD, 1/4 INT. ET AL.	COLSTRIP, MONT.		2.7 AC.	2.4 AC.	0.3 AC.			0.13 AC.
7	DELETED								
3 7	WESTERN ENERGY CO.	" " " "		23.7 AC.	17.6 AC.	6.1 AC.			2.25 AC.
8	R.M.G.M. GARFIELD, C/D		SEE	SH.T.	#	9			
	WESTERN ENERGY CO.	HINDSDALE, NEW HAMPSHIRE							

STATE OF MONTANA	PROJECT NO.	SHEET NO.	TOTAL SHEETS
	F-39-1-(10)21	8	12

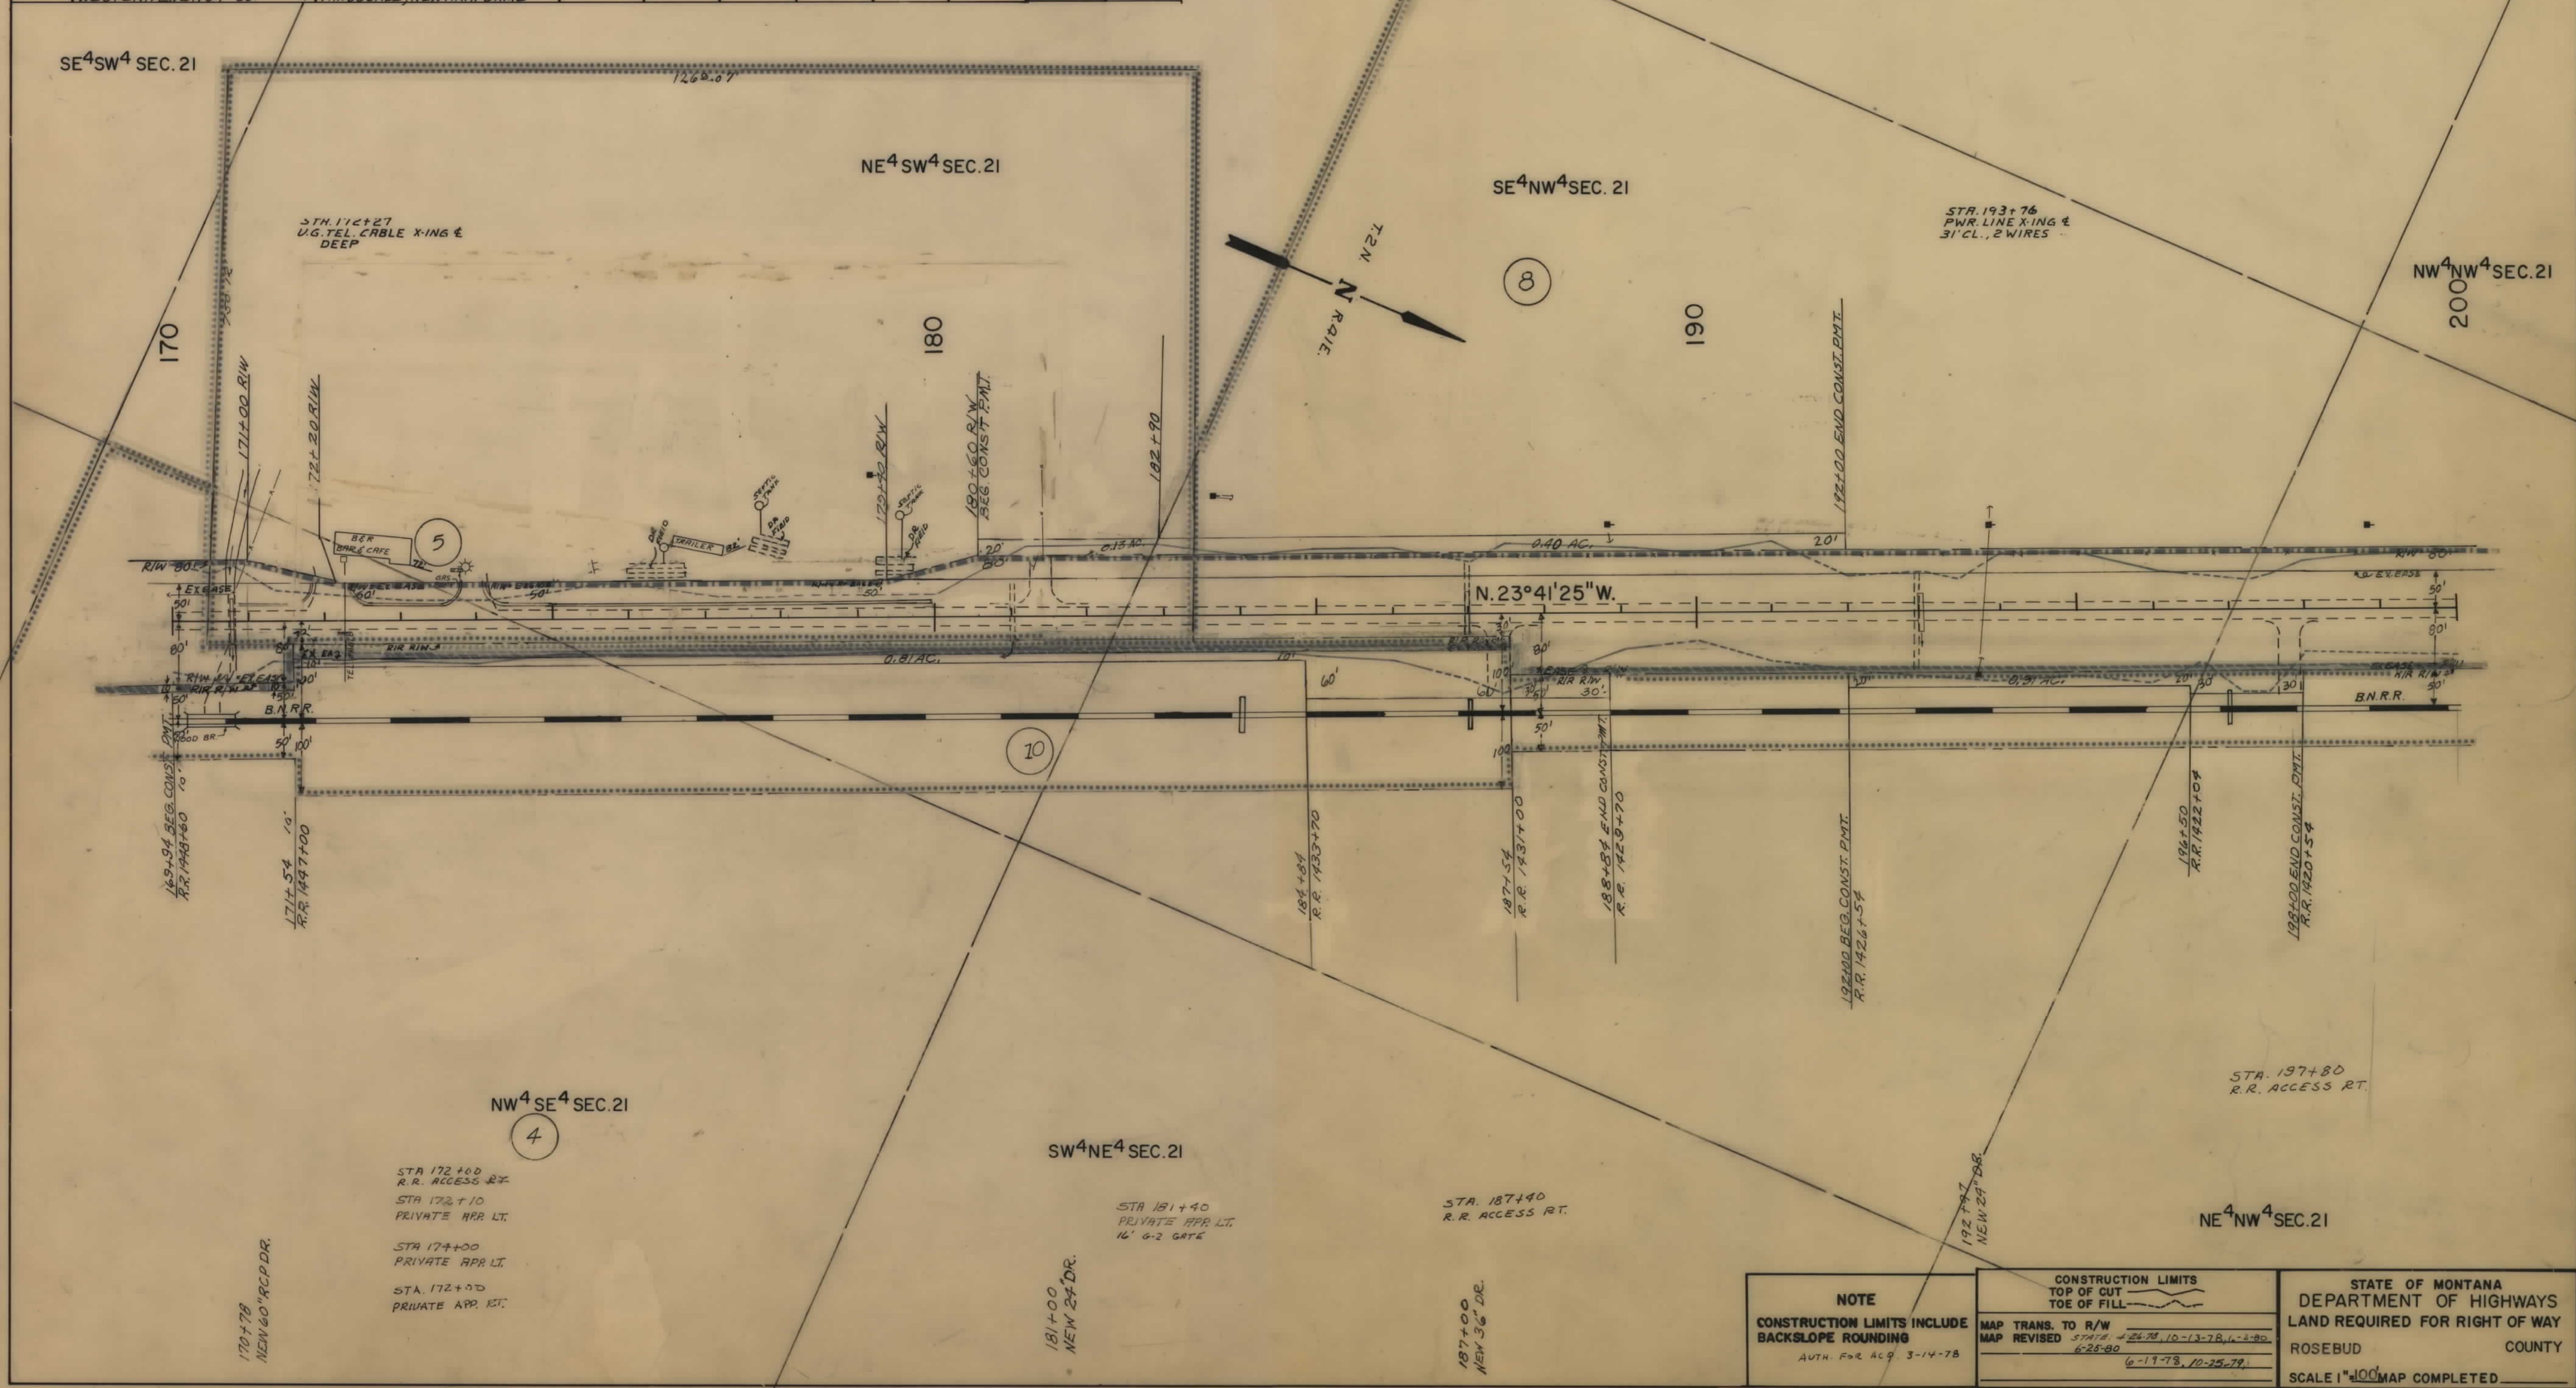

NOTE

CONSTRUCTION LIMITS INCLUDE BACKSLOPE ROUNDING

AUTH. FOR ACQ. 3-14-78

CONSTRUCTION LIMITS

TOP OF CUT

TOE OF FILL

MAP TRANS. TO R/W

MAP REVISED

STATE 4-24-78, 10-13-78, 11-5-80

6-25-80

6-19-78, 10-25-79

STATE OF MONTANA

DEPARTMENT OF HIGHWAYS

LAND REQUIRED FOR RIGHT OF WAY

ROSEBUD COUNTY

SCALE 1"=100'

MAP COMPLETED

OWNERSHIPS									
PARCEL	NAME	ADDRESS	TOTAL AREA	GROSS R/W AREA	R.T.W. AREA	AREA TO BE ACQUIRED	REMAINDER		CONST. PERMIT AREA
							LEFT	RIGHT	
10	B.N.R.R. (OPERATING)		SEE	54T.	#	12			
8	R.M. & G.M. GARFIELD, C/D								
48A	WESTERN ENERGY CO.	HINDSDALE, NEW HAMPSHIRE		83 AC.	69 AC.	2.0 AC.			0.59 AC.
9	J.K. MACDONALD, 1/2 INTL ETAL.	FORSYTH, MONT.	SEE	54T.	#	12			0.59 AC.

STATE OF MONTANA	PROJECT NO.	SHEET NO.	TOTAL SHEETS
	F-39-1-(10) 21	9	12

