



PLANS
NOT
TO
SCALE

FED. RD. DIST. NO.	STATE	PROJECT NO.	FISCAL YEAR	SHEET NO.	TOTAL SHEETS
	MONT.	F 39-1		1	3


PLAN	SURVEYED	BY	DATE
NOTE BOOK	PLOTTED		
	ALIGNMENT CHECKED		
	RT. OF WAY CHECKED		

PROFILE	SUBMITTED	BY	DATE
	PLOTTED GRADES CHECKED S. M.'s NOTED STRUCTURE NOTATIONS CHECKED		
NOTE BOOK			
No.			



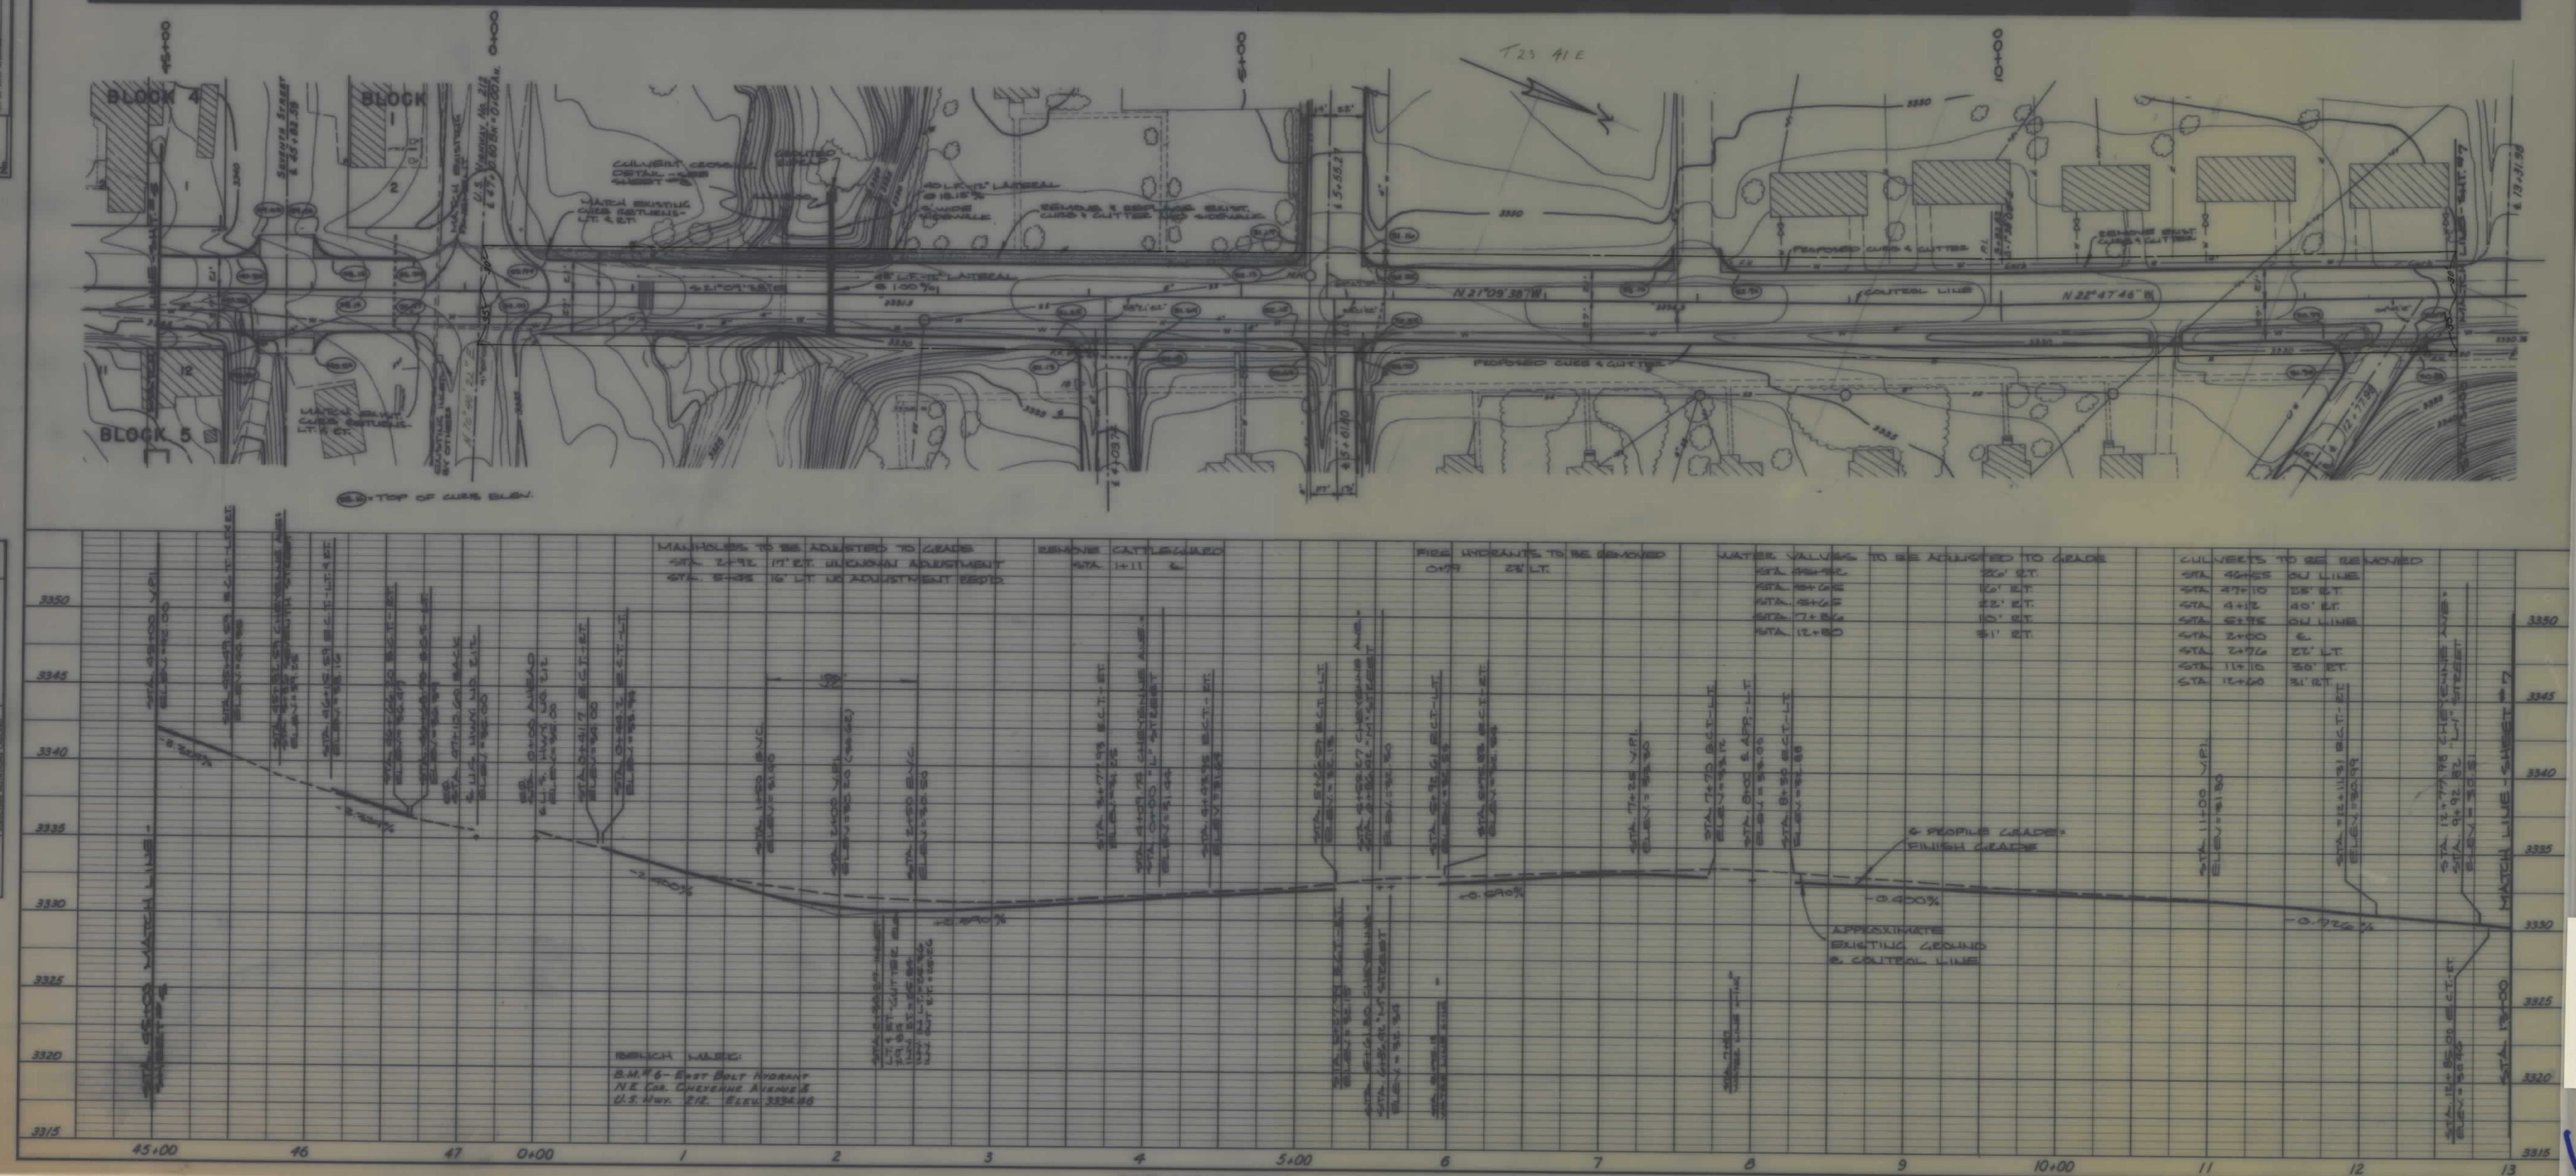


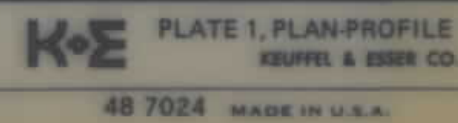

DATE	BY	CHKD.
SURVEYOR'S NOTE: ALIGNMENT CHECKED, ELEV. OF HIGH CHECKED.		
PLAN NOTE BOOK No.		

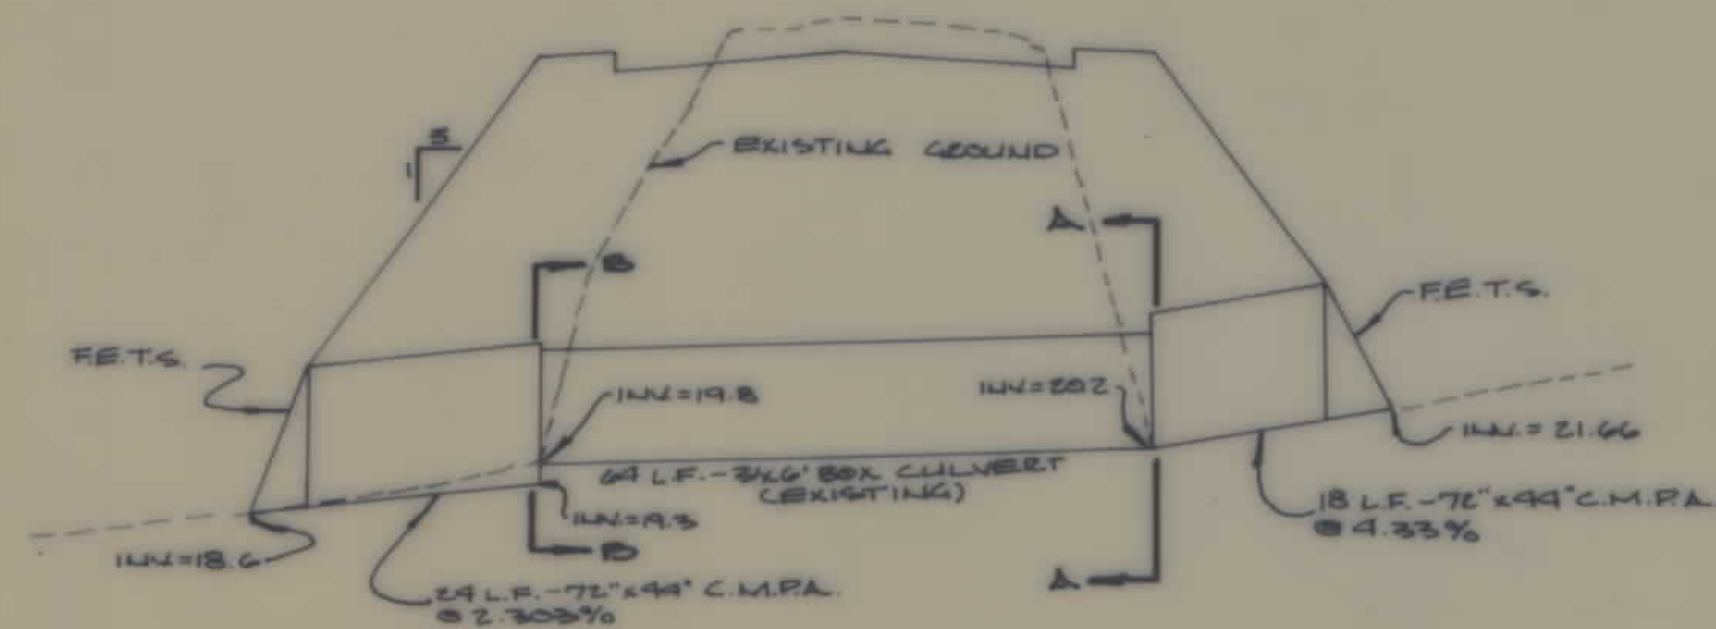

DETAIL STA. 27+00
CHEYENNE AVENUE
SCALE: 1\"/>

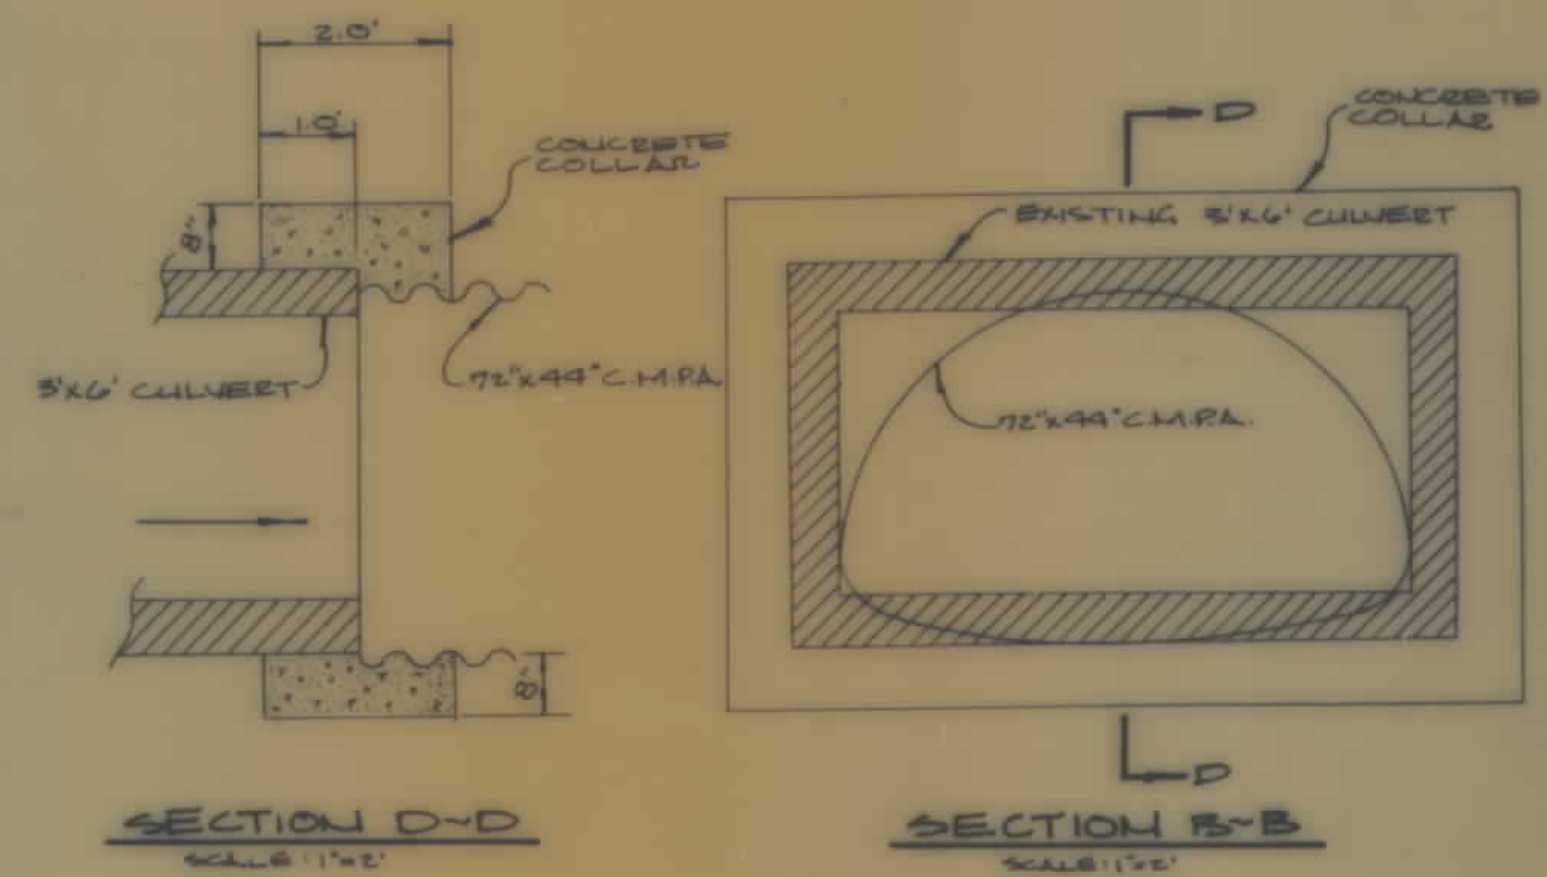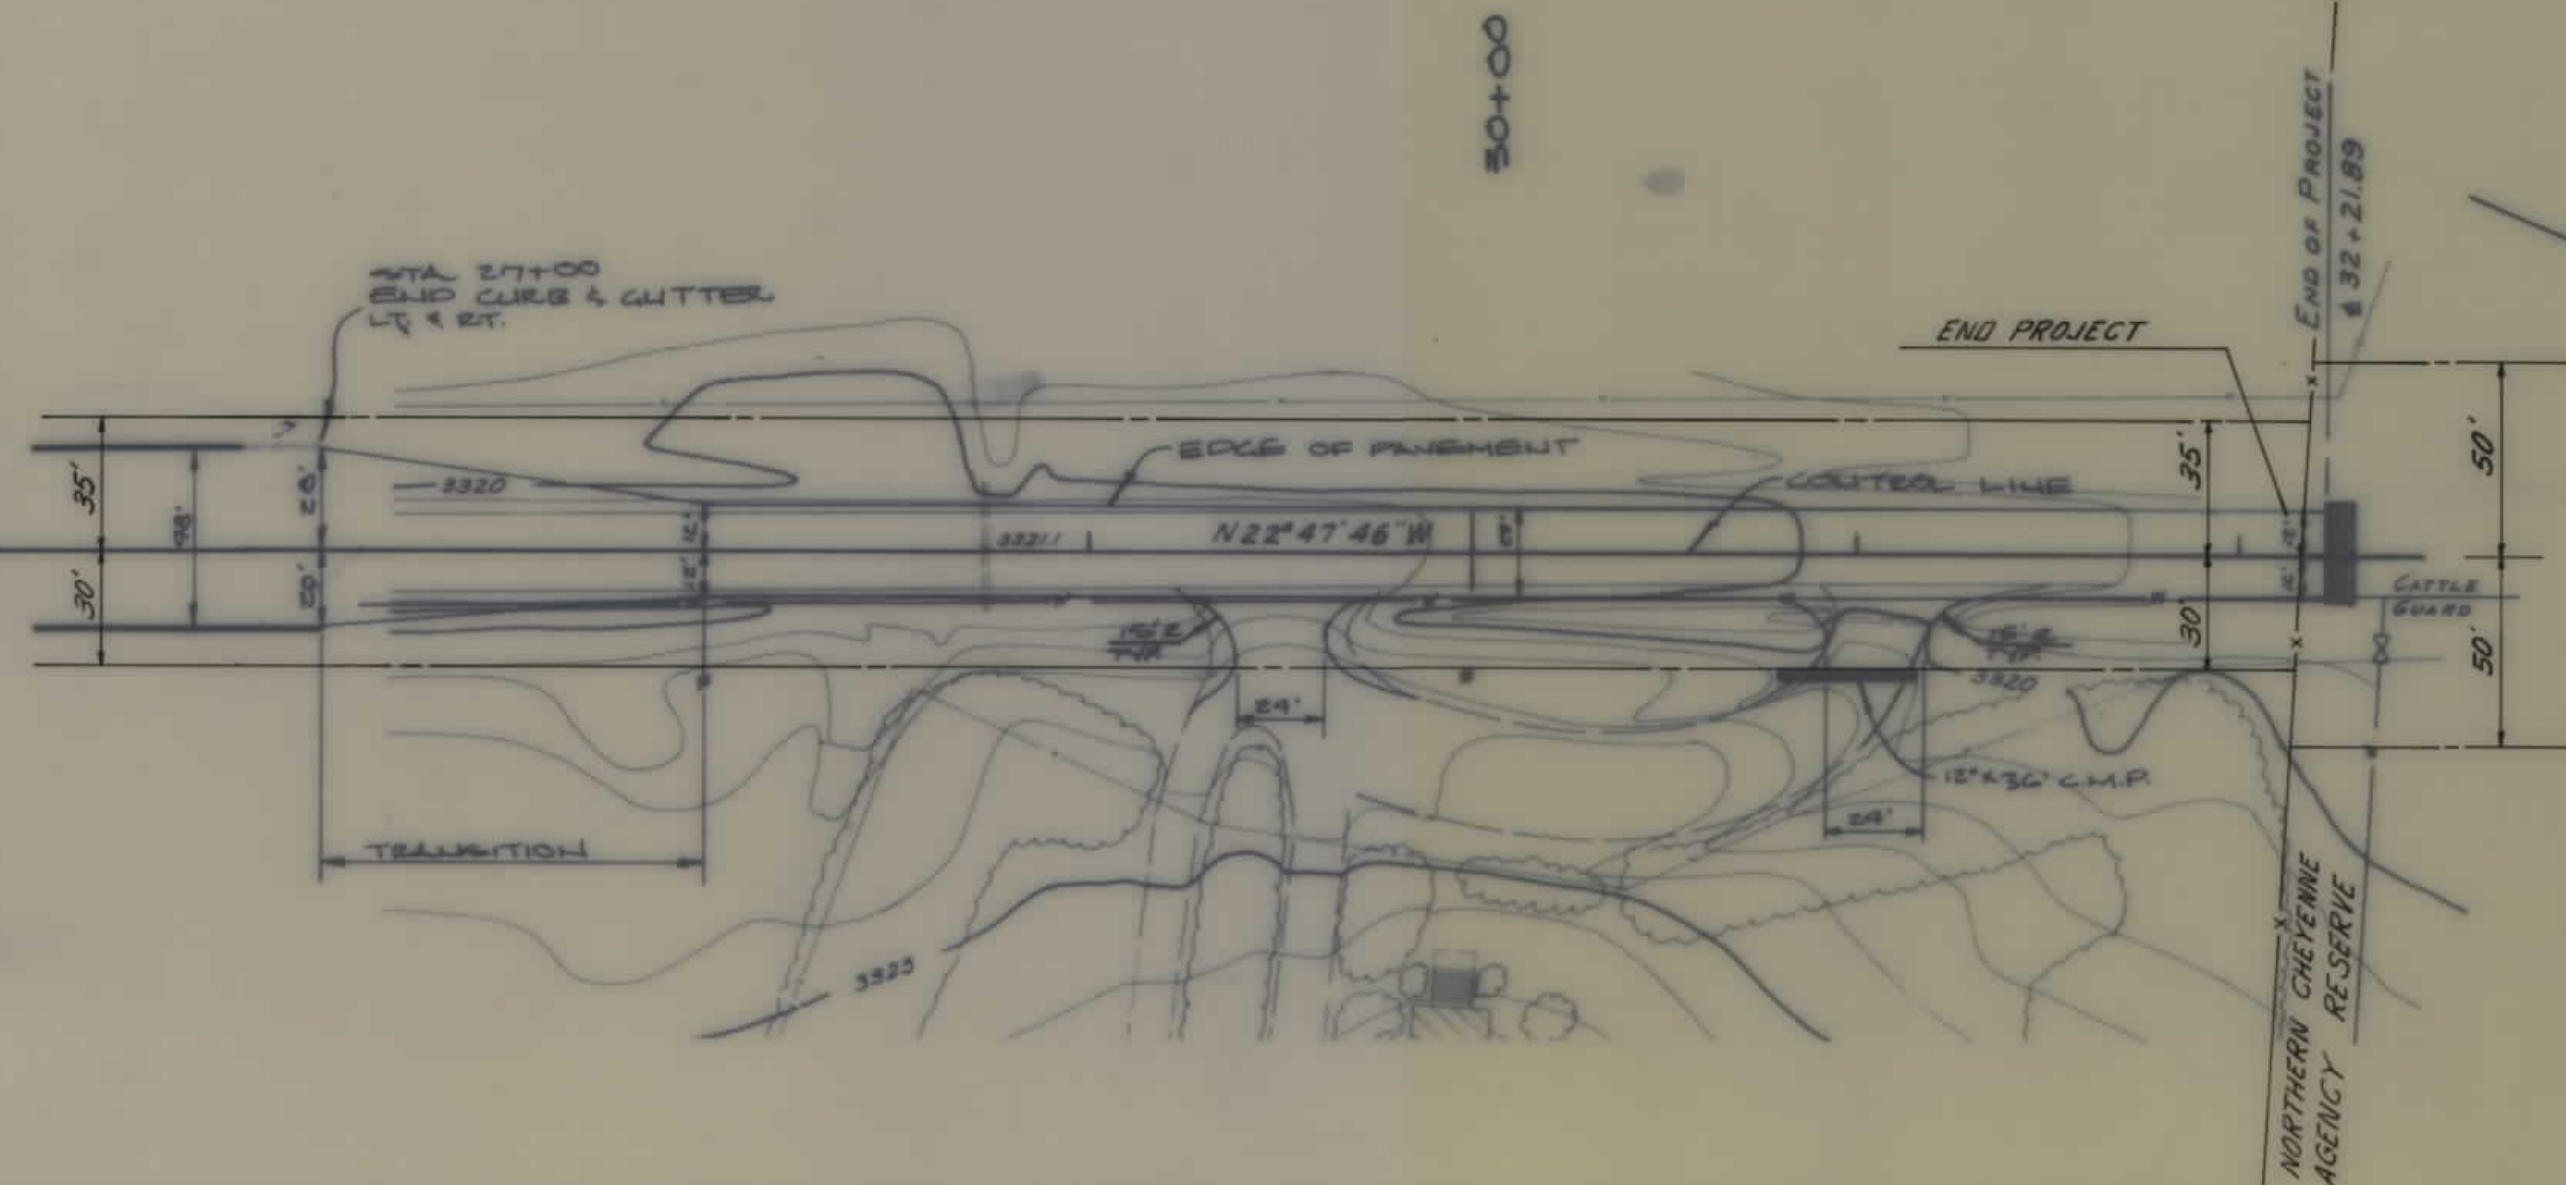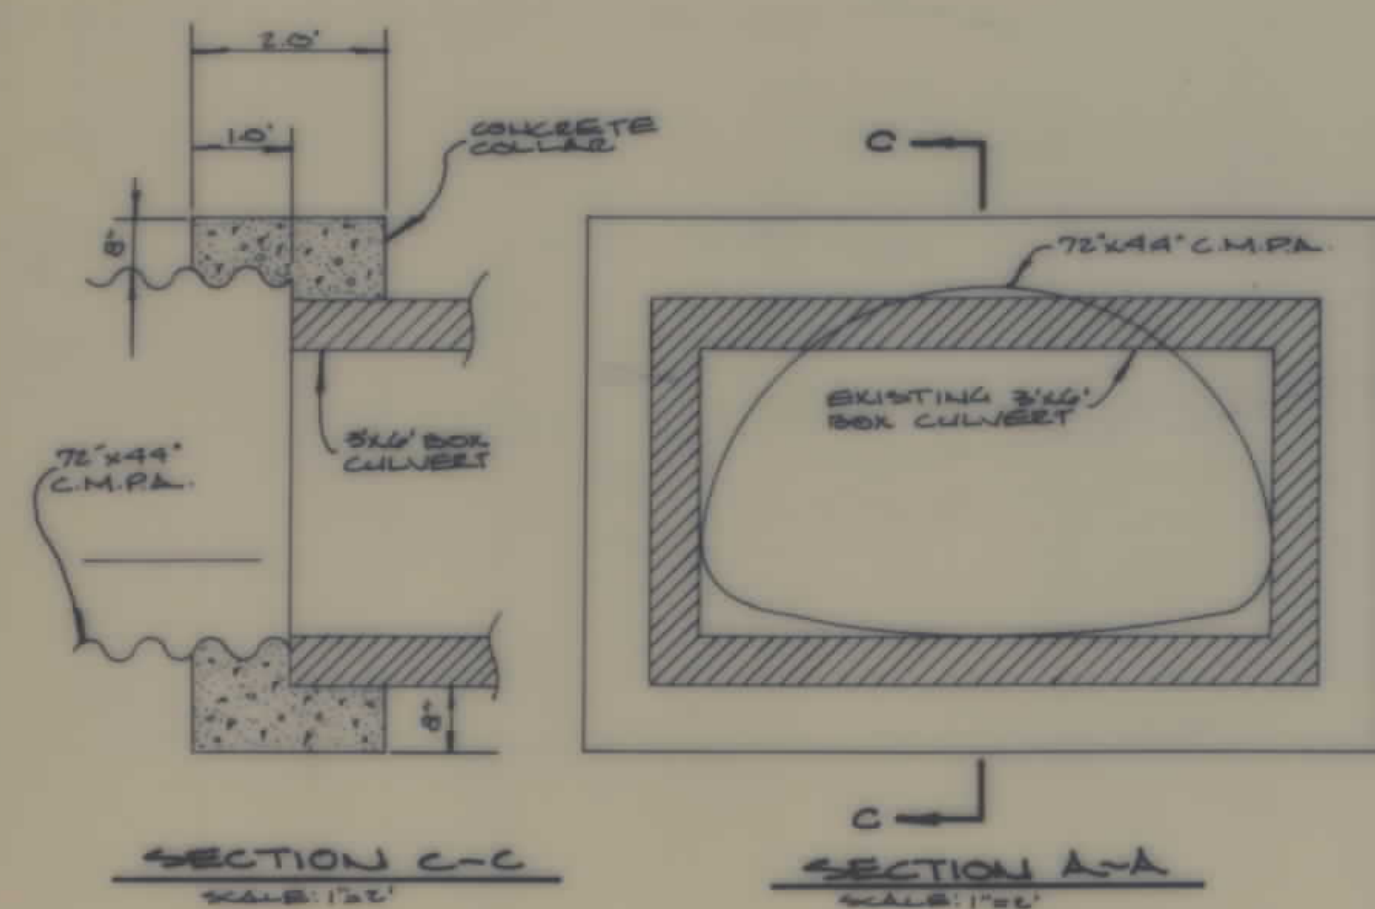

DATE	BY	CHKD.
SURVEYOR'S NOTE: ELEV. OF HIGH CHECKED, ELEV. OF LOW CHECKED, ELEV. OF HIGH CHECKED.		
PROFILE NOTE BOOK No.		

