


PLANS
NOT
TO
SCALE

MONTANA DEPARTMENT OF TRANSPORTATION

STATE	RIGHT OF WAY ID.	SHEET NO.	TOTAL SHEETS
MONTANA	NH 37-3(7)77 F	1	22
PROJECT NUMBER 1821-007			
CAMPS PASS - EAST			

RIGHT OF WAY PLAN OF
FEDERAL AID PROJECT NH 37-3(7)77 F
CAMPS PASS - EAST
POWDER RIVER COUNTY

12.6 Kilometers

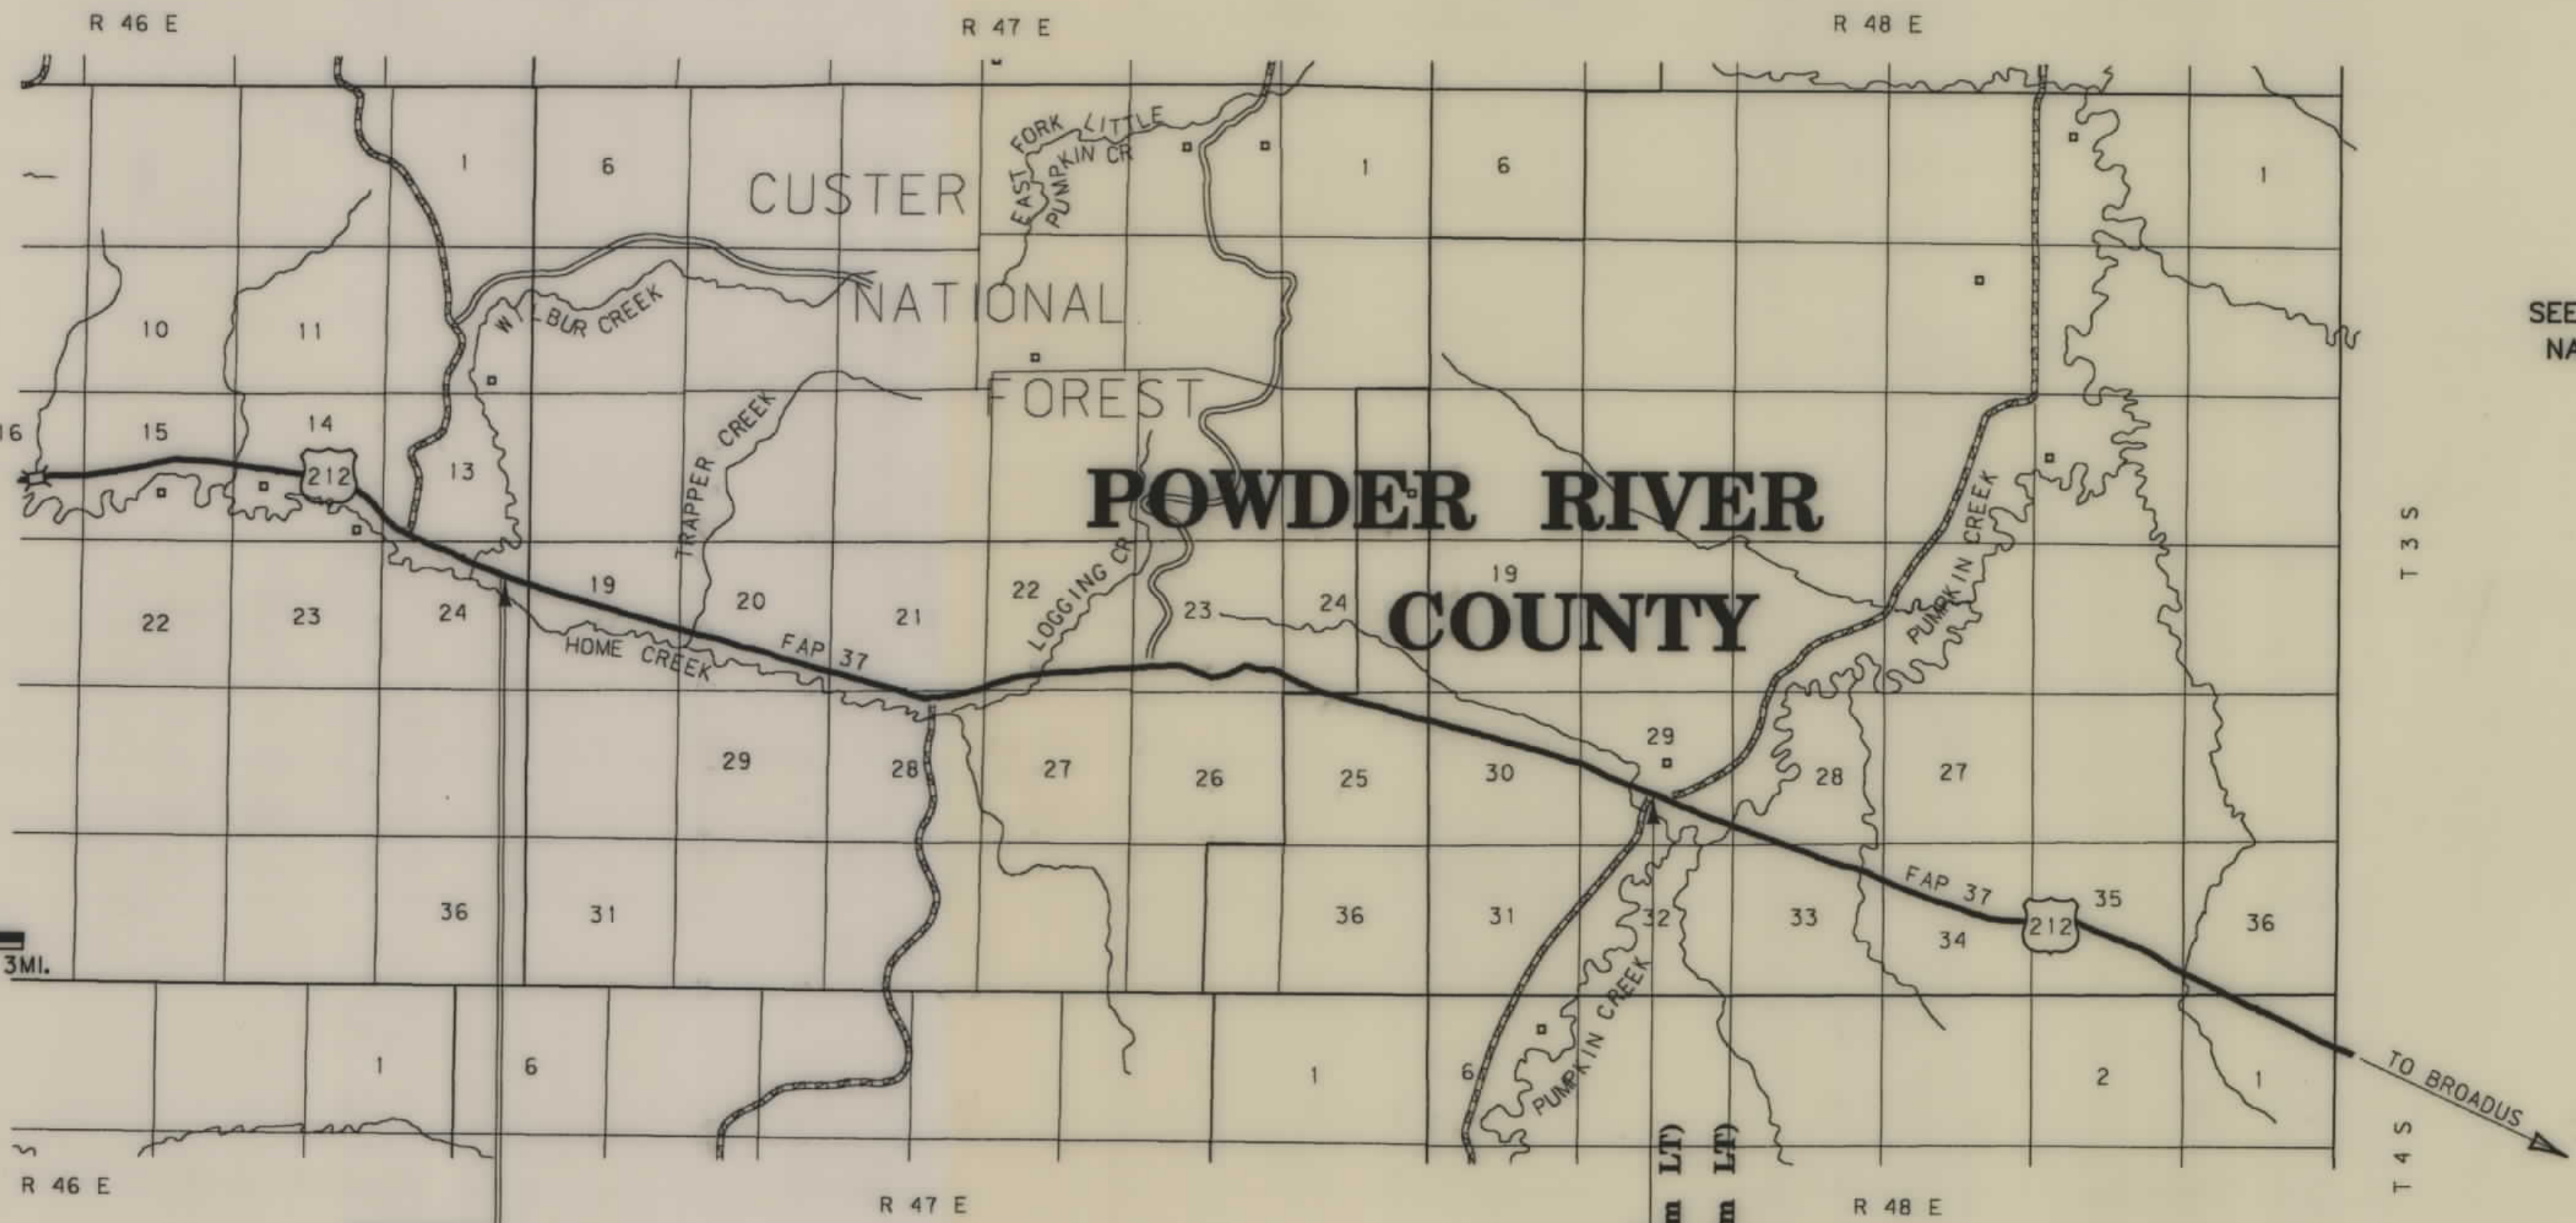

SEE SHEET NO. 2 FOR OWNERSHIP
NAMES, ADDRESSES, AREAS, ETC.


THIS CONTRACT

P.T. STA. 420+29.56 BK.
ON F-HES 37-3(2)70 =
P.O.T. STA. 10+00 AH.
BEGIN CONNECTION
P.T. STA. 417+22.47 BK.
(0.963 m. RT.)
ON F-HES 37-3(2)70 =
P.O.T. STA. 10+93.60 AH.
BEGIN NH 37-3(7)77 F

END NH 37-3(7)77 F
P.O.T. STA. 137+21.97 BK. =
P.O.T. STA. 0+00.00 BK. (20m
ON F 63 ABECD2E1 =
P.O.T. STA. 0+00.00 AH. (20m
ON F-334(15)

ASSOCIATED PROJECT ID.
NH 37-3(5)77 F P.E.

RELATED PROJECTS

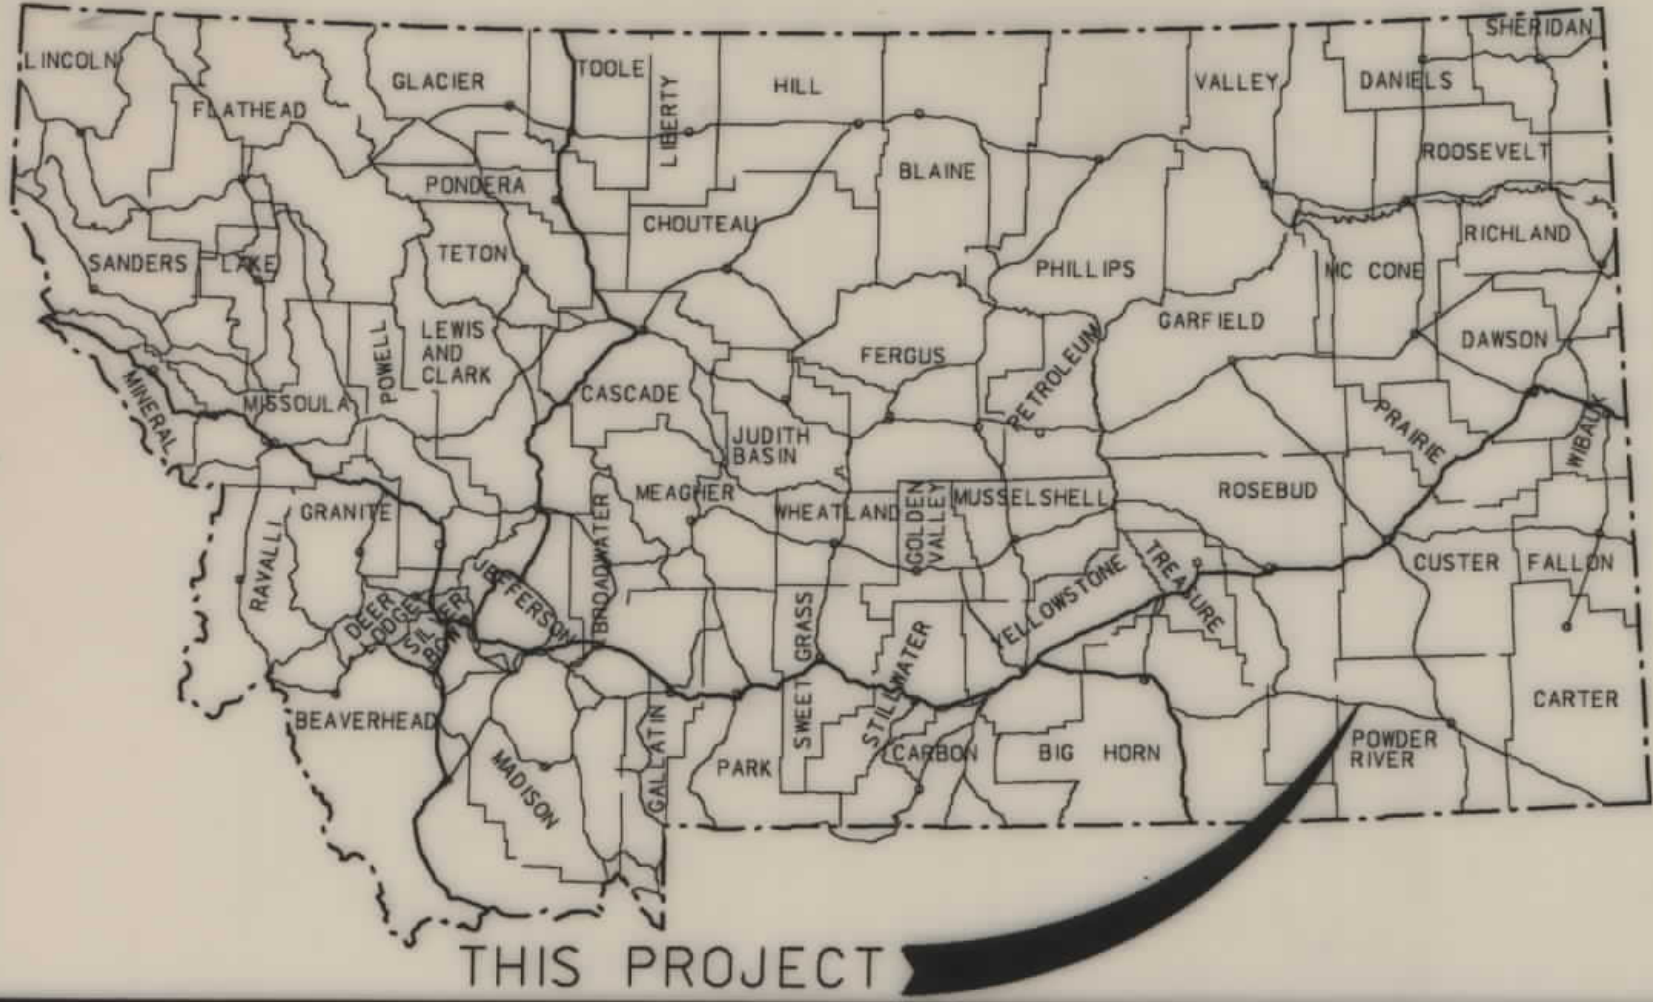

THIS PROJECT

CONVENTIONAL SIGNS

- PROPOSED RIGHT OF WAY LINE
- EXISTING RIGHT OF WAY LINE
- RAILROAD RIGHT OF WAY LINE
- CENTERLINE (C) OR PROJECTED LINE
- STK'D CENTERLINE
- SECTION LINE
- OWNERSHIP BOUNDARY
- FULL ACCESS CONTROL
- LIMITED ACCESS CONTROL
- EXISTING ACCESS CONTROL
- PRESENT TRAVELED WAY (P.T.W.)
- FENCE LINE
- EXISTING GUARDRAIL
- PROPOSED GUARDRAIL
- GATE IN FENCE
- CATTLE GUARD: EXIST. - PROPOSED
- SECTION CORNER
- 1/4 SECTION CORNER
- CLOSING CORNER
- MEANDER CORNER
- CENTER OF SECTION
- RIGHT OF WAY MONUMENT
- PROPERTY CORNER PIN
- POWER POLE IN PLACE
- TELEPHONE POLE IN PLACE
- TELEGRAPH POLE IN PLACE
- LIGHT POLE
- PROPOSED CULVERT
- EXISTING CULVERT
- OUTLET DITCH
- INLET DITCH
- EXISTING DITCH
- CHANNEL CHANGES
- DITCH BLOCK
- RIPRAP
- BRIDGES
- RAILROADS
- PARCEL NUMBERS
- APPROACH: EXIST.- PROPOSED

SCALE:
0 1MI. 2MI. 3MI.
(THIS SHEET ONLY)



FHWAMDT APPROVAL	12/18/96
MAP REVISED	

NOTES: 1. ALL MEASUREMENTS ARE METRIC EXCEPT AS NOTED


RDROW

MONTANA
CADD

3
2

SEE SHEET NO. 2 FOR OWNERSHIP NAMES, ADDRESSES, AREAS, ETC.

STATE	RIGHT OF WAY ID.	SHEET NO.	TOTAL SHEETS
MONTANA	NH 37-3(7)77 F	4	22
PROJECT NUMBER 1821-007			
CAMPS PASS - EAST			

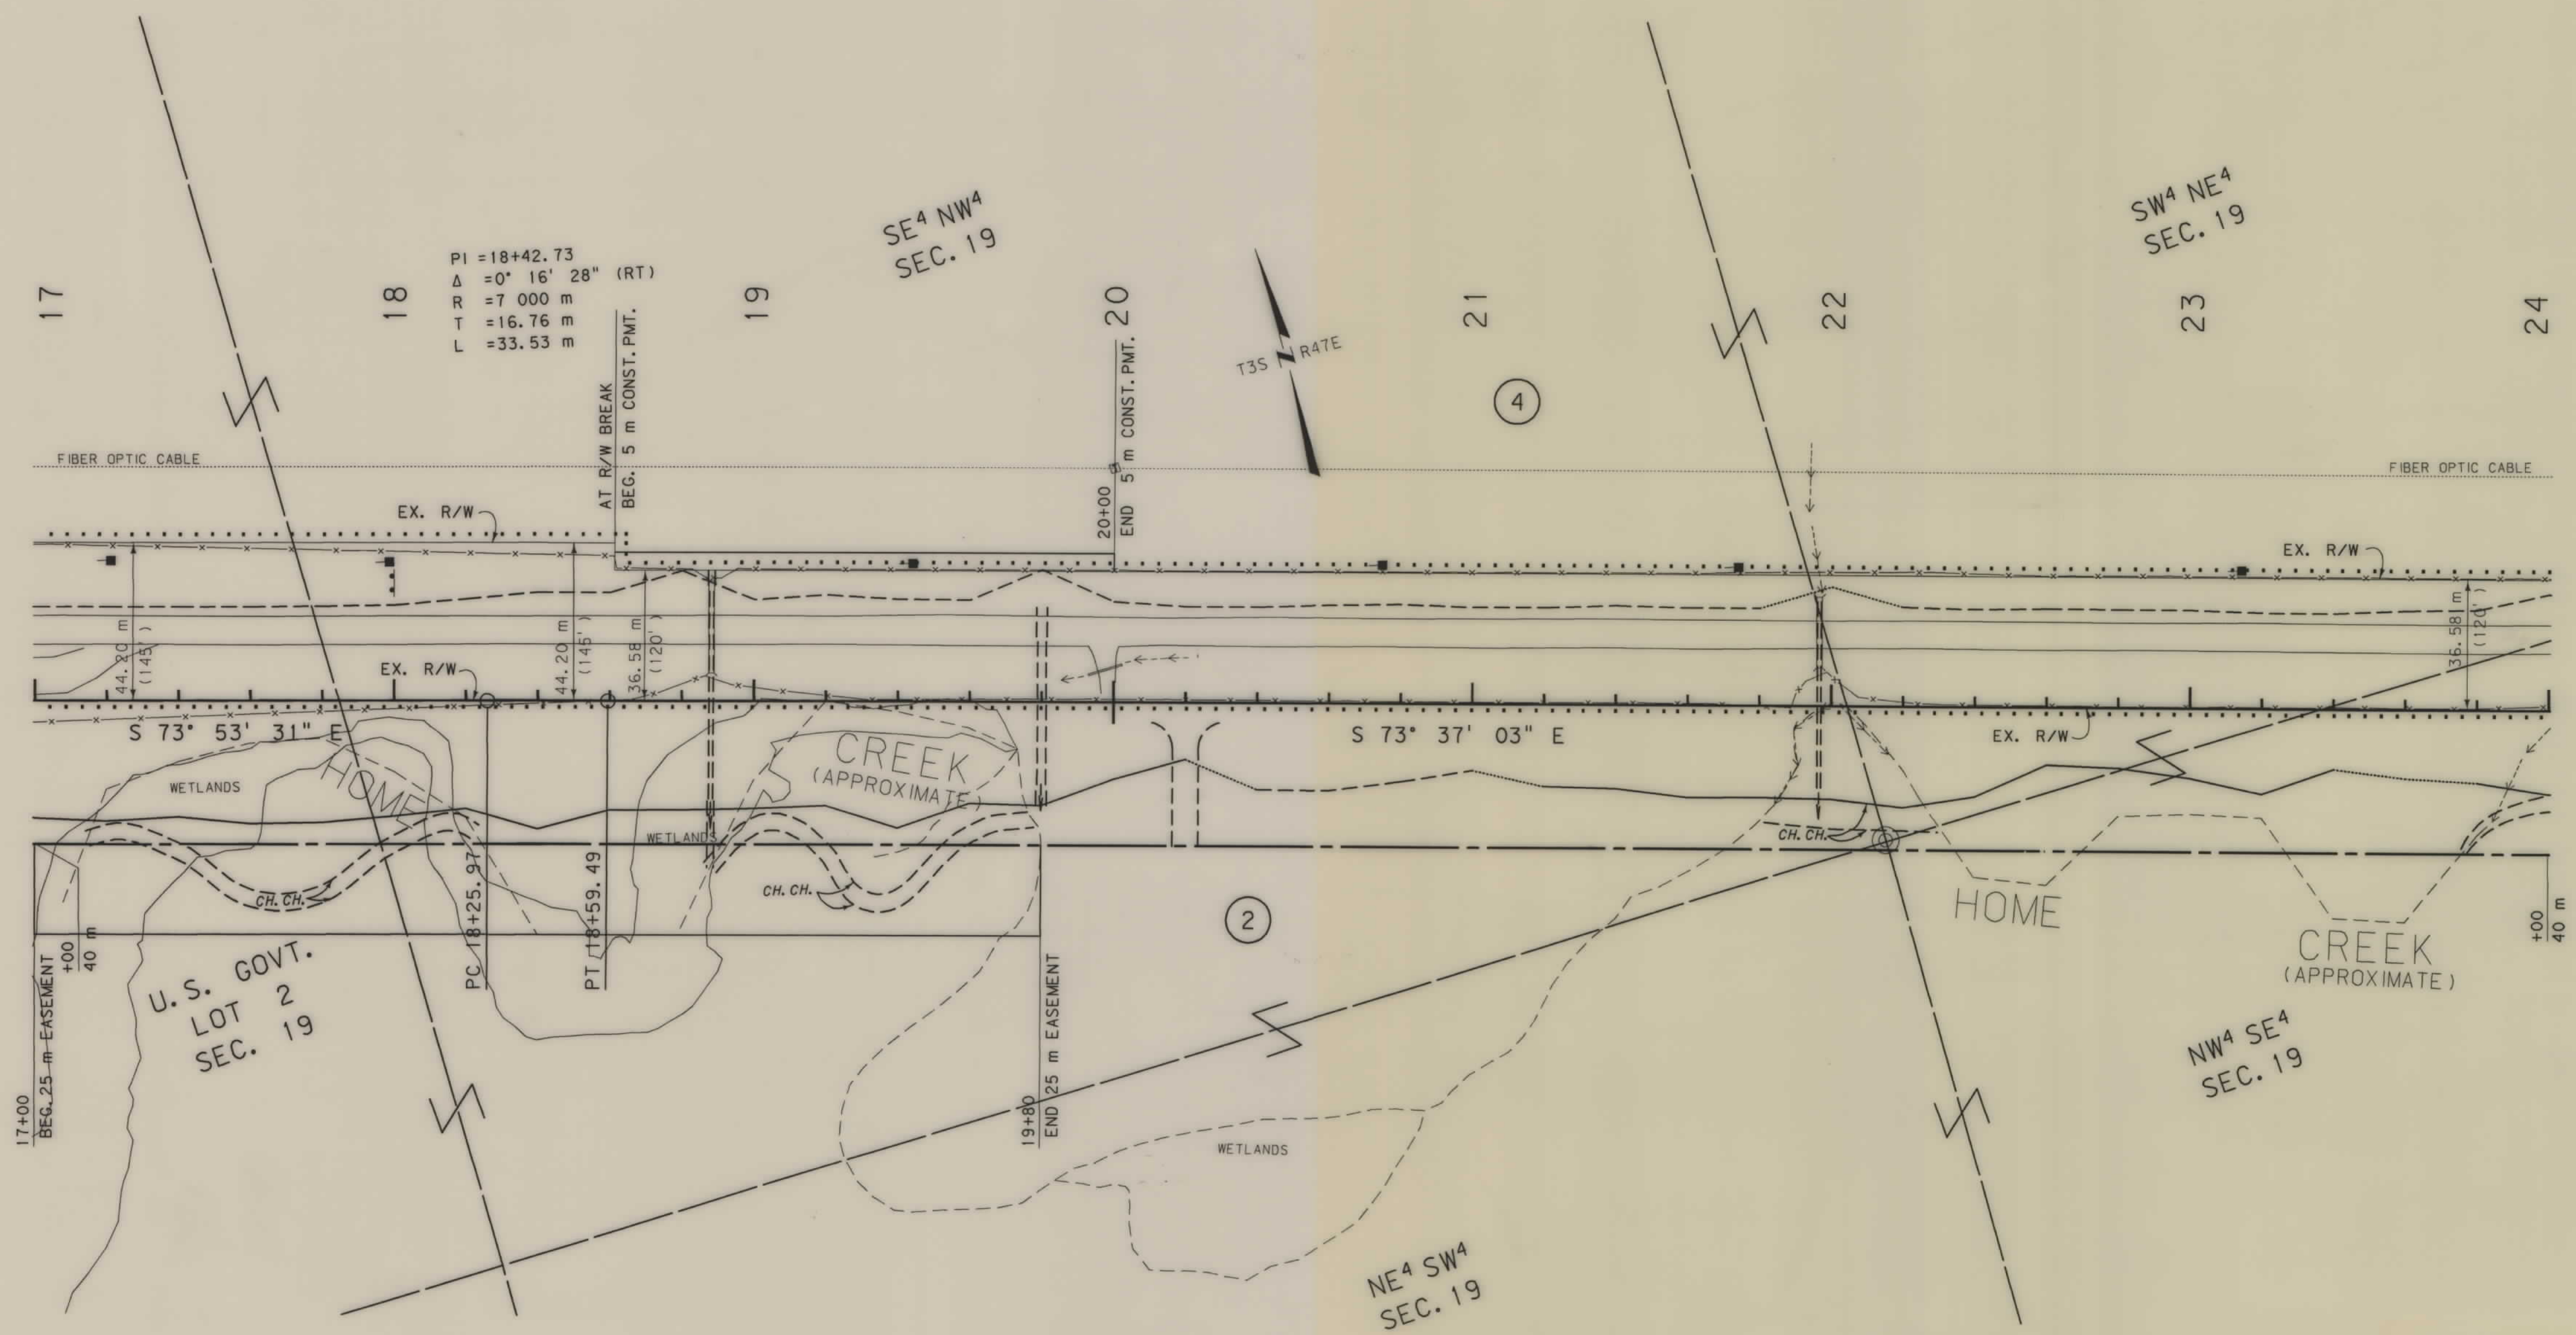

- NOTES: 1. ALL MEASUREMENTS ARE METRIC EXCEPT AS NOTED
 2. THE PROPOSED R/W LINE WHERE A SPIRAL CURVE TRANSITION IS USED IS A CHORD RATHER THAN A CONCENTRIC CURVE.

BACKSLOPE LIMITS INCLUDE ROUNDING	CONSTRUCTION LIMITS:
FHWA/DOT APPROVAL 12/18/96	CUT SECTION TOP OF CUT TOE OF FILL DITCH BOTTOM
MAP REVISED 2/19/97, 7-1-97	

MONTANA DEPARTMENT OF TRANSPORTATION


RIGHT OF WAY PLAN
POWDER RIVER COUNTY

SCALE 1:1000

0 50M 100M

SEE SHEET NO. 2 FOR OWNERSHIP NAMES, ADDRESSES, AREAS, ETC.


STATE	RIGHT OF WAY ID.	SHEET NO.	TOTAL SHEETS
MONTANA	NH 37-3(7)77 F	5	22
PROJECT NUMBER 1821-007		CAMPS PASS - EAST	

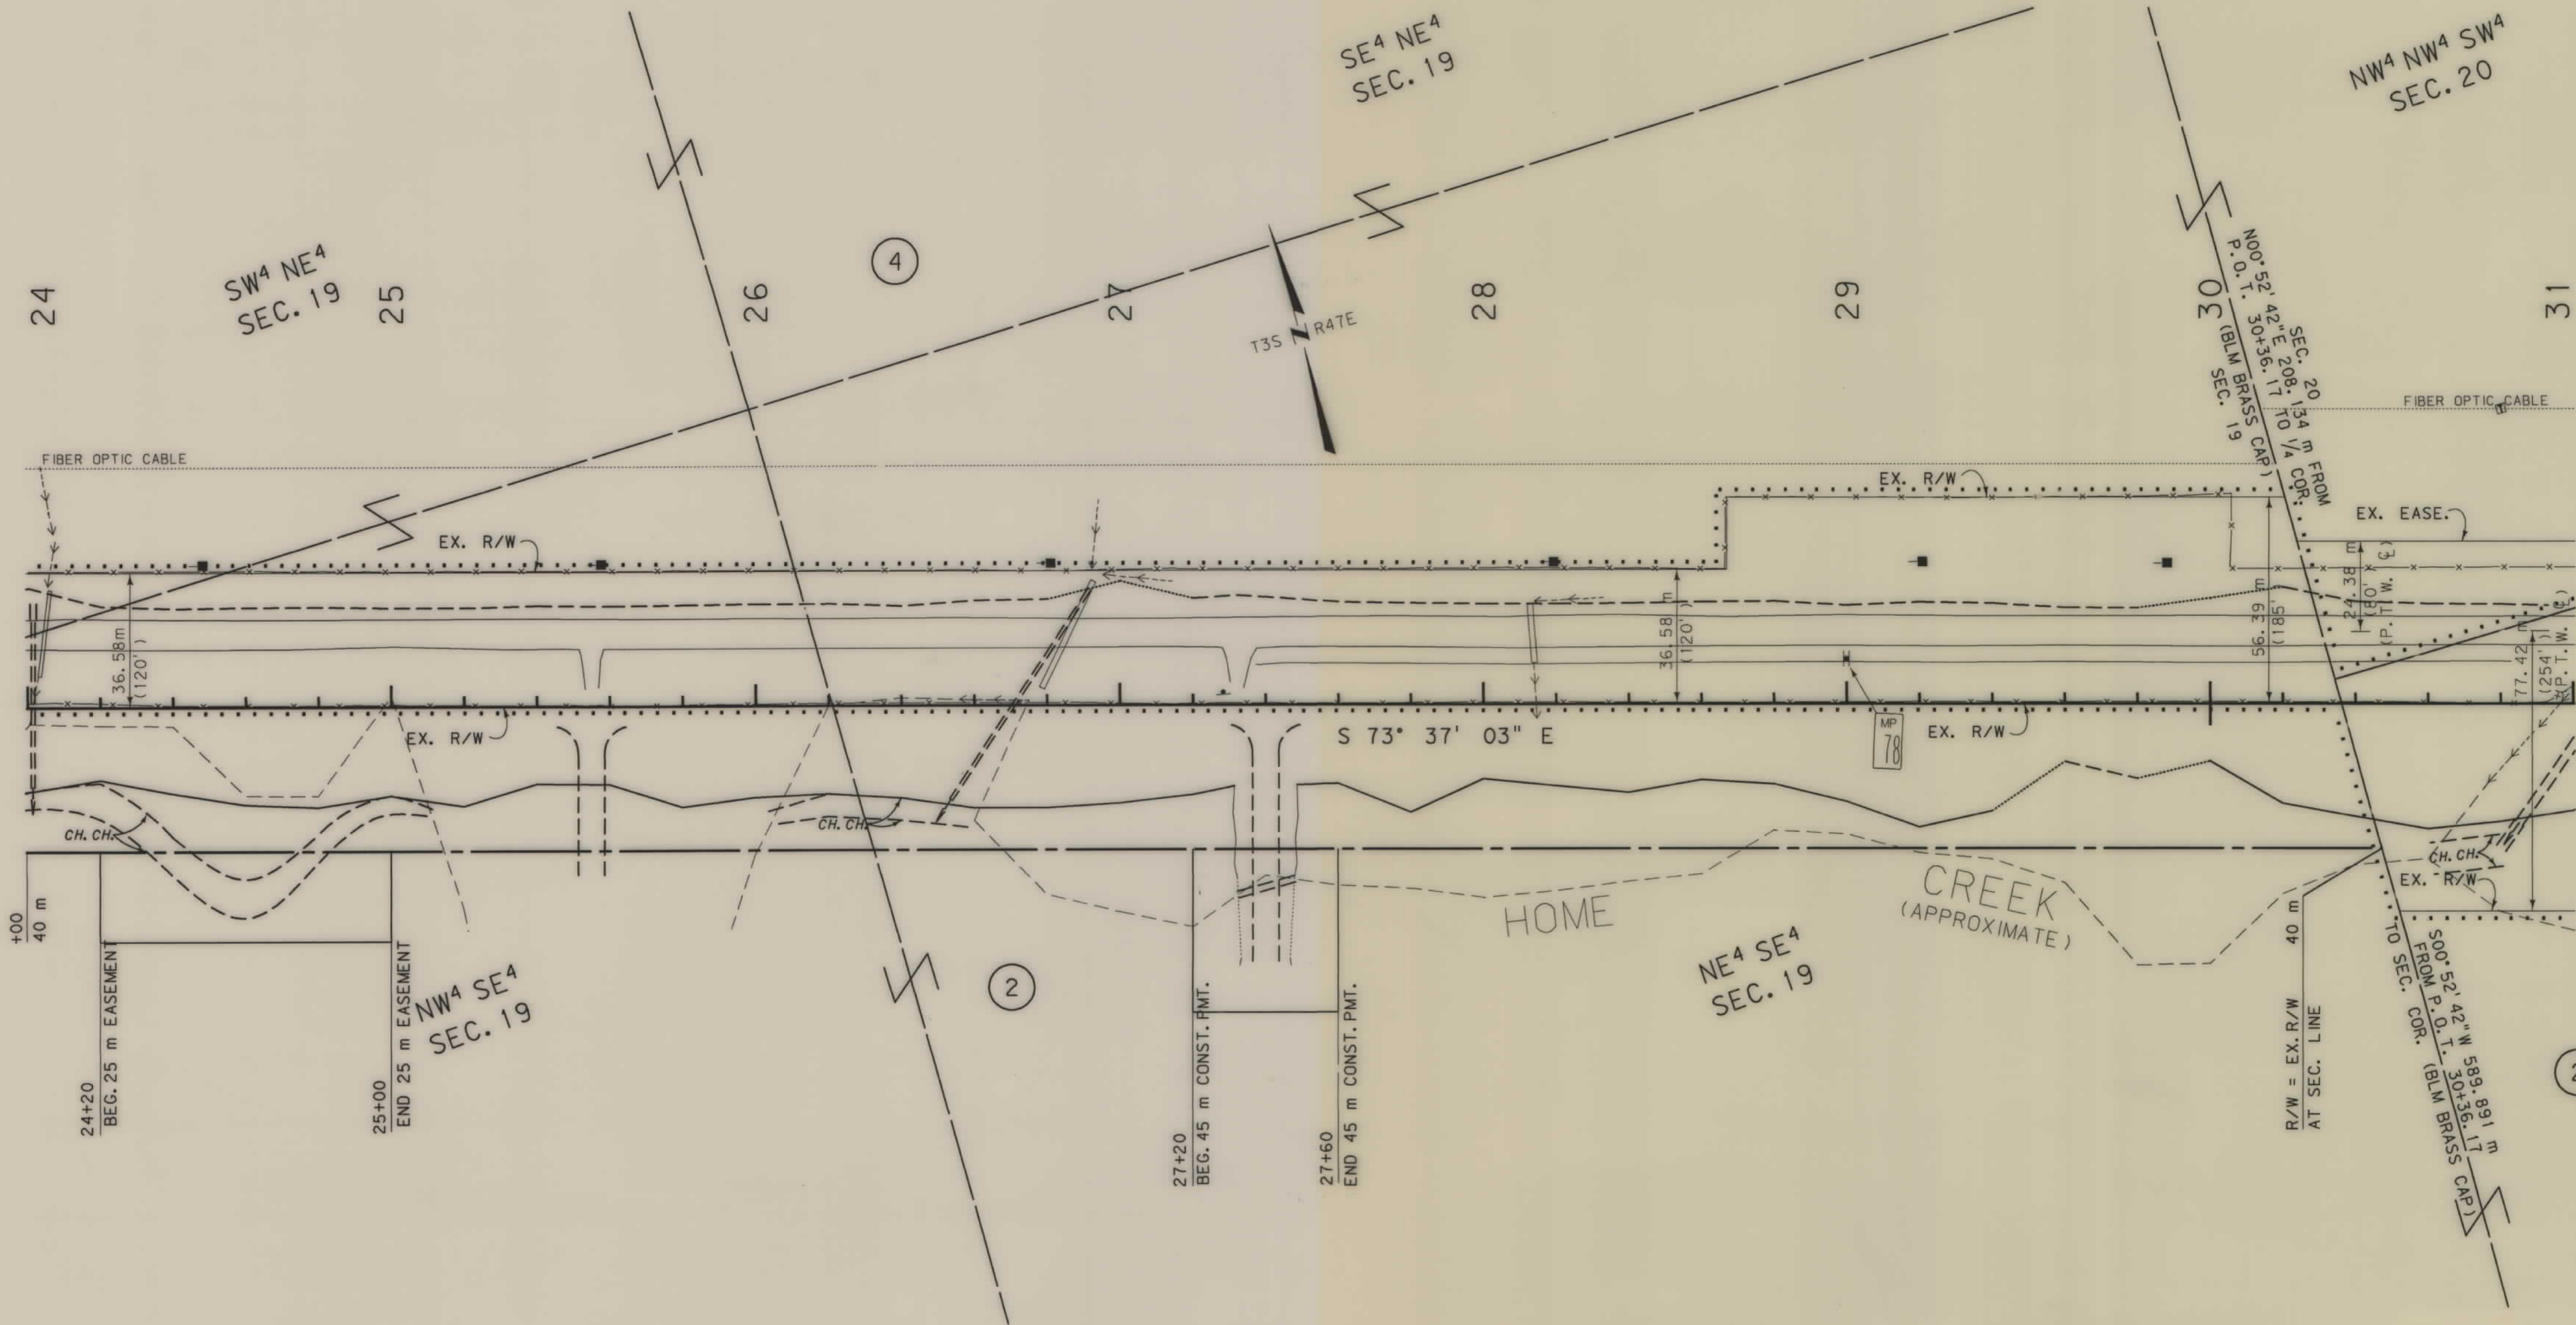

NOTES: 1. ALL MEASUREMENTS ARE METRIC EXCEPT AS NOTED
2. THE PROPOSED R/W LINE WHERE A SPIRAL CURVE TRANSITION IS USED IS A CHORD RATHER THAN A CONCENTRIC CURVE.


BACKSLOPE LIMITS INCLUDE ROUNDING	TOP OF CUT
CONSTRUCTION LIMITS: CUT SECTION	SLOPE BOTTOM
FHWA/DOT APPROVAL 12/18/96	
MAP REVISED 2/19/97, 7-1-97	

MONTANA DEPARTMENT OF TRANSPORTATION
RIGHT OF WAY PLAN
POWDER RIVER COUNTY
SCALE 1:1000

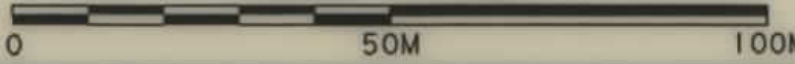

SEE SHEET NO. 2 FOR OWNERSHIP NAMES, ADDRESSES, AREAS, ETC.

STATE	RIGHT OF WAY ID.	SHEET NO.	TOTAL SHEETS
MONTANA	NH 37-3(7)77 F	6	22
PROJECT NUMBER 1821-007			
CAMPS PASS - EAST			

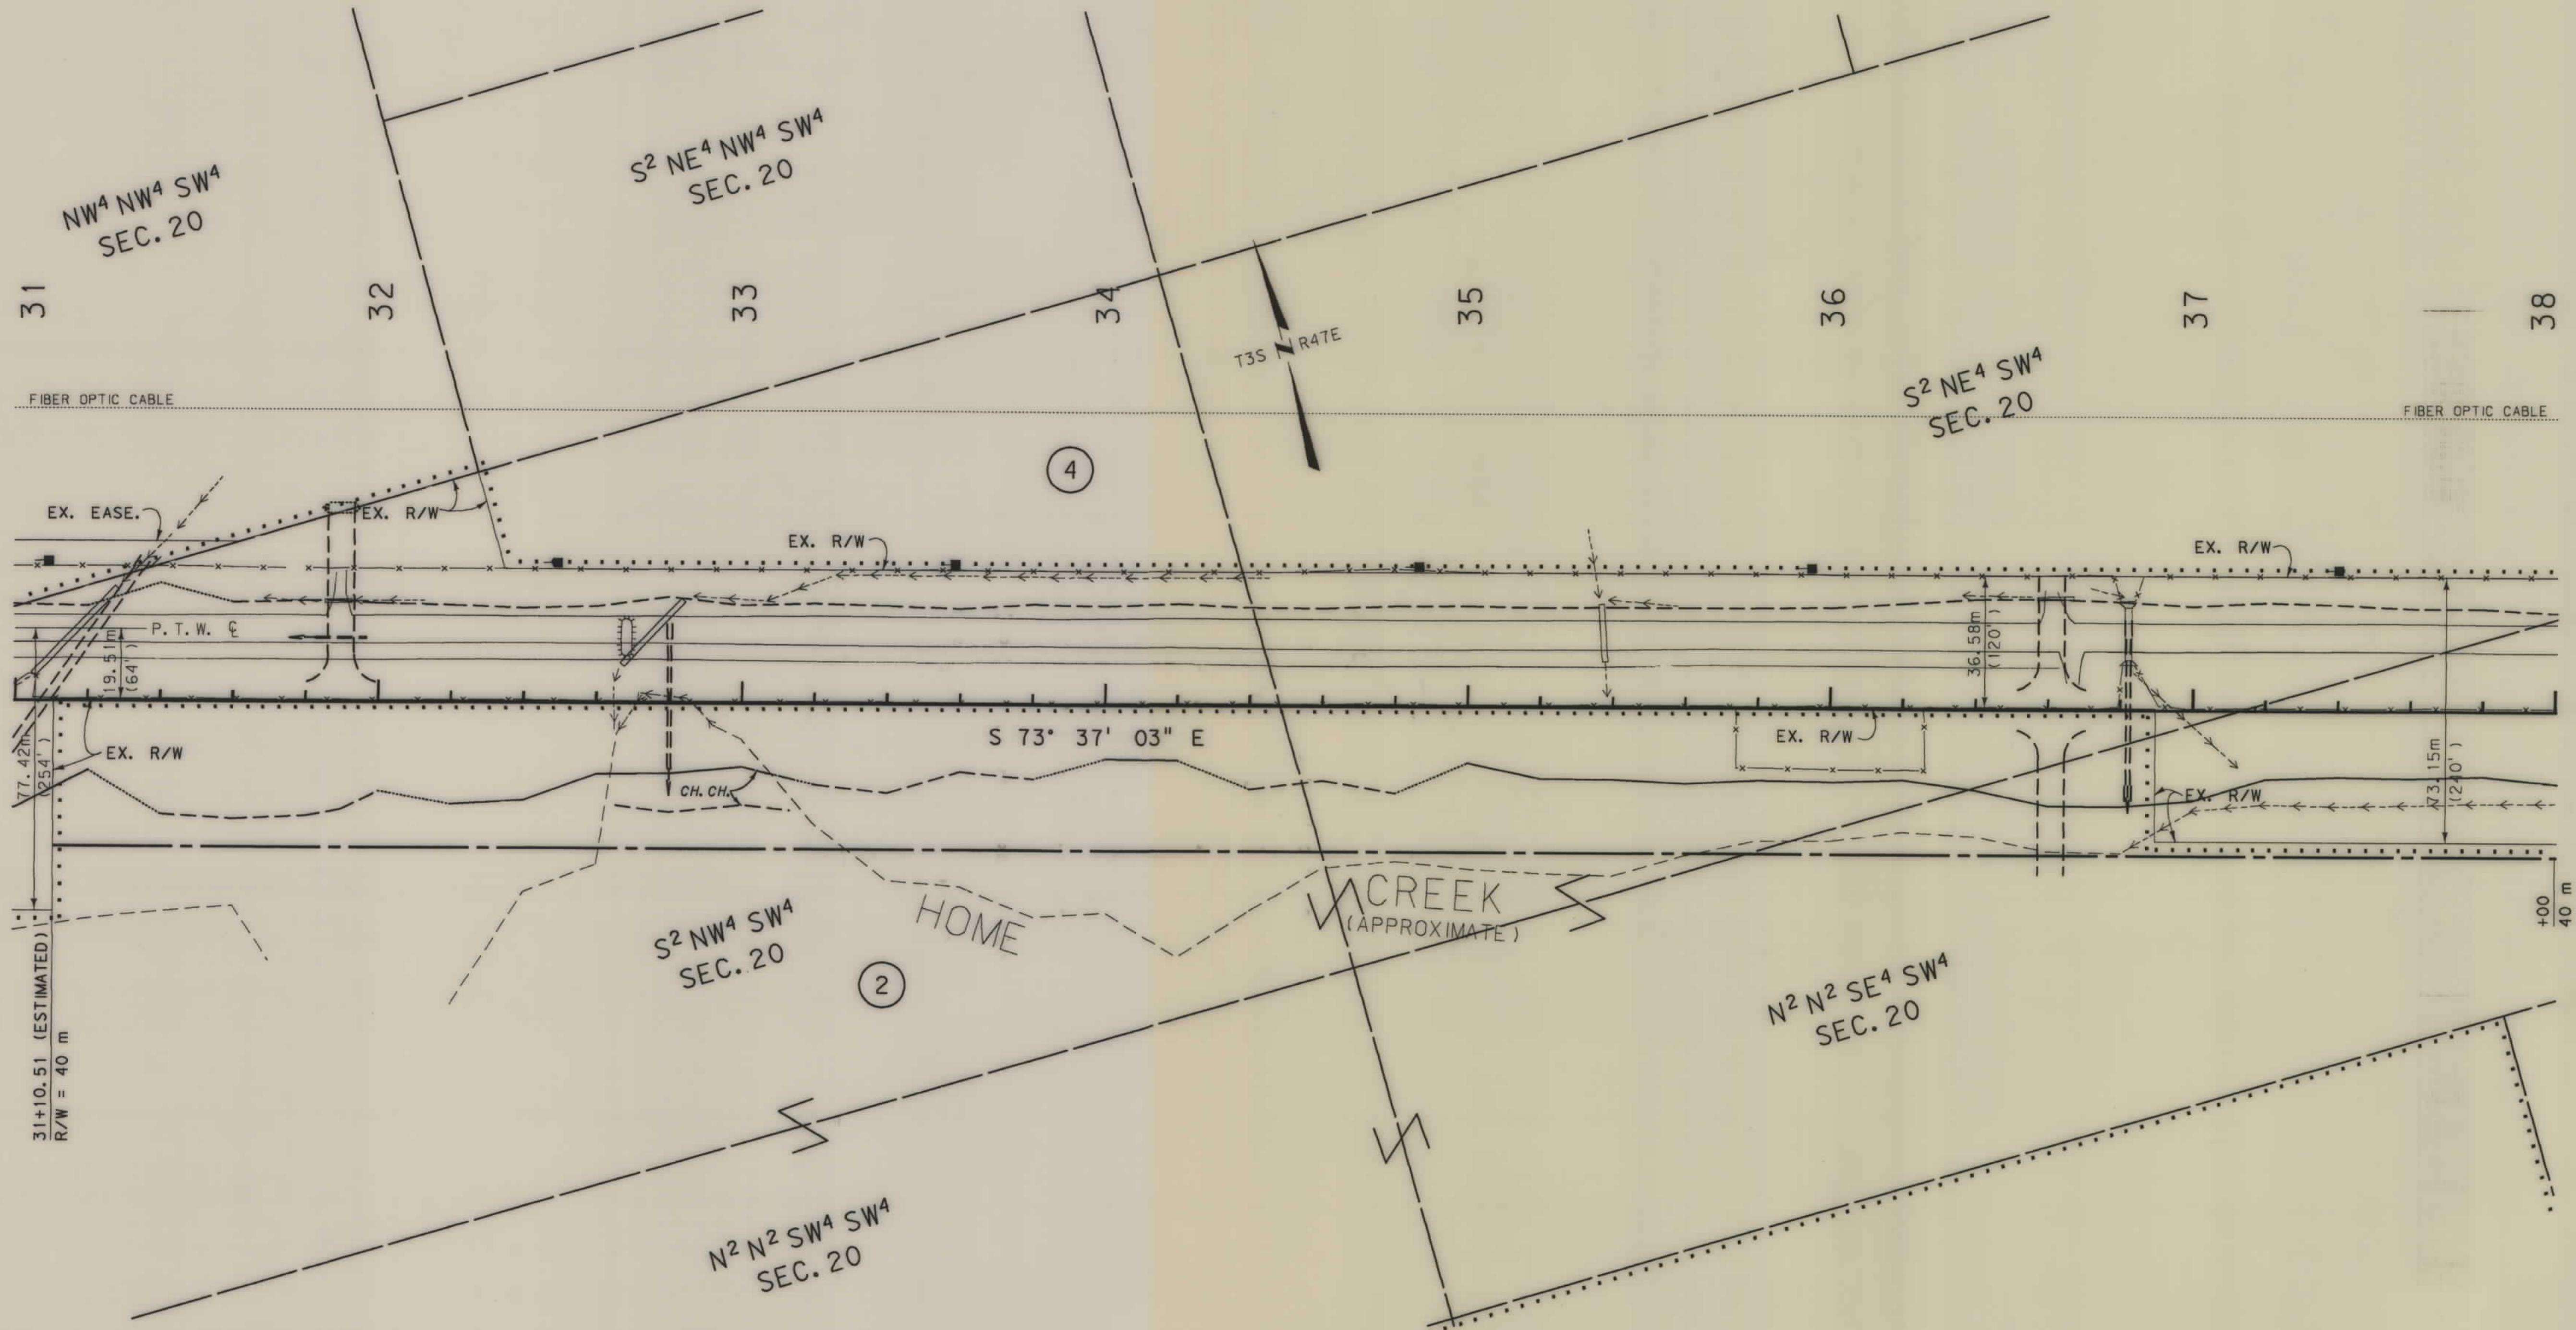


- NOTES: 1. ALL MEASUREMENTS ARE METRIC EXCEPT AS NOTED
 2. THE PROPOSED R/W LINE WHERE A SPIRAL CURVE TRANSITION IS USED IS A CHORD RATHER THAN A CONCENTRIC CURVE.

BACKSLOPE LIMITS INCLUDE ROUNDING	TOP OF CUT
CONSTRUCTION LIMITS:	CUT SECTION
	TOE OF FILL
FHWA/DOT APPROVAL	12/18/96
MAP REVISED	7-1-97

MONTANA
 DEPARTMENT OF TRANSPORTATION
 RIGHT OF WAY PLAN
 POWDER RIVER COUNTY
 SCALE 1:1000
 0 50M 100M

SEE SHEET NO. 2 FOR OWNERSHIP NAMES, ADDRESSES, AREAS, ETC.


STATE	RIGHT OF WAY ID.	SHEET NO.	TOTAL SHEETS
MONTANA	NH 37-3(7)77 F	7	22
PROJECT NUMBER 1821-007		CAMPS PASS - EAST	

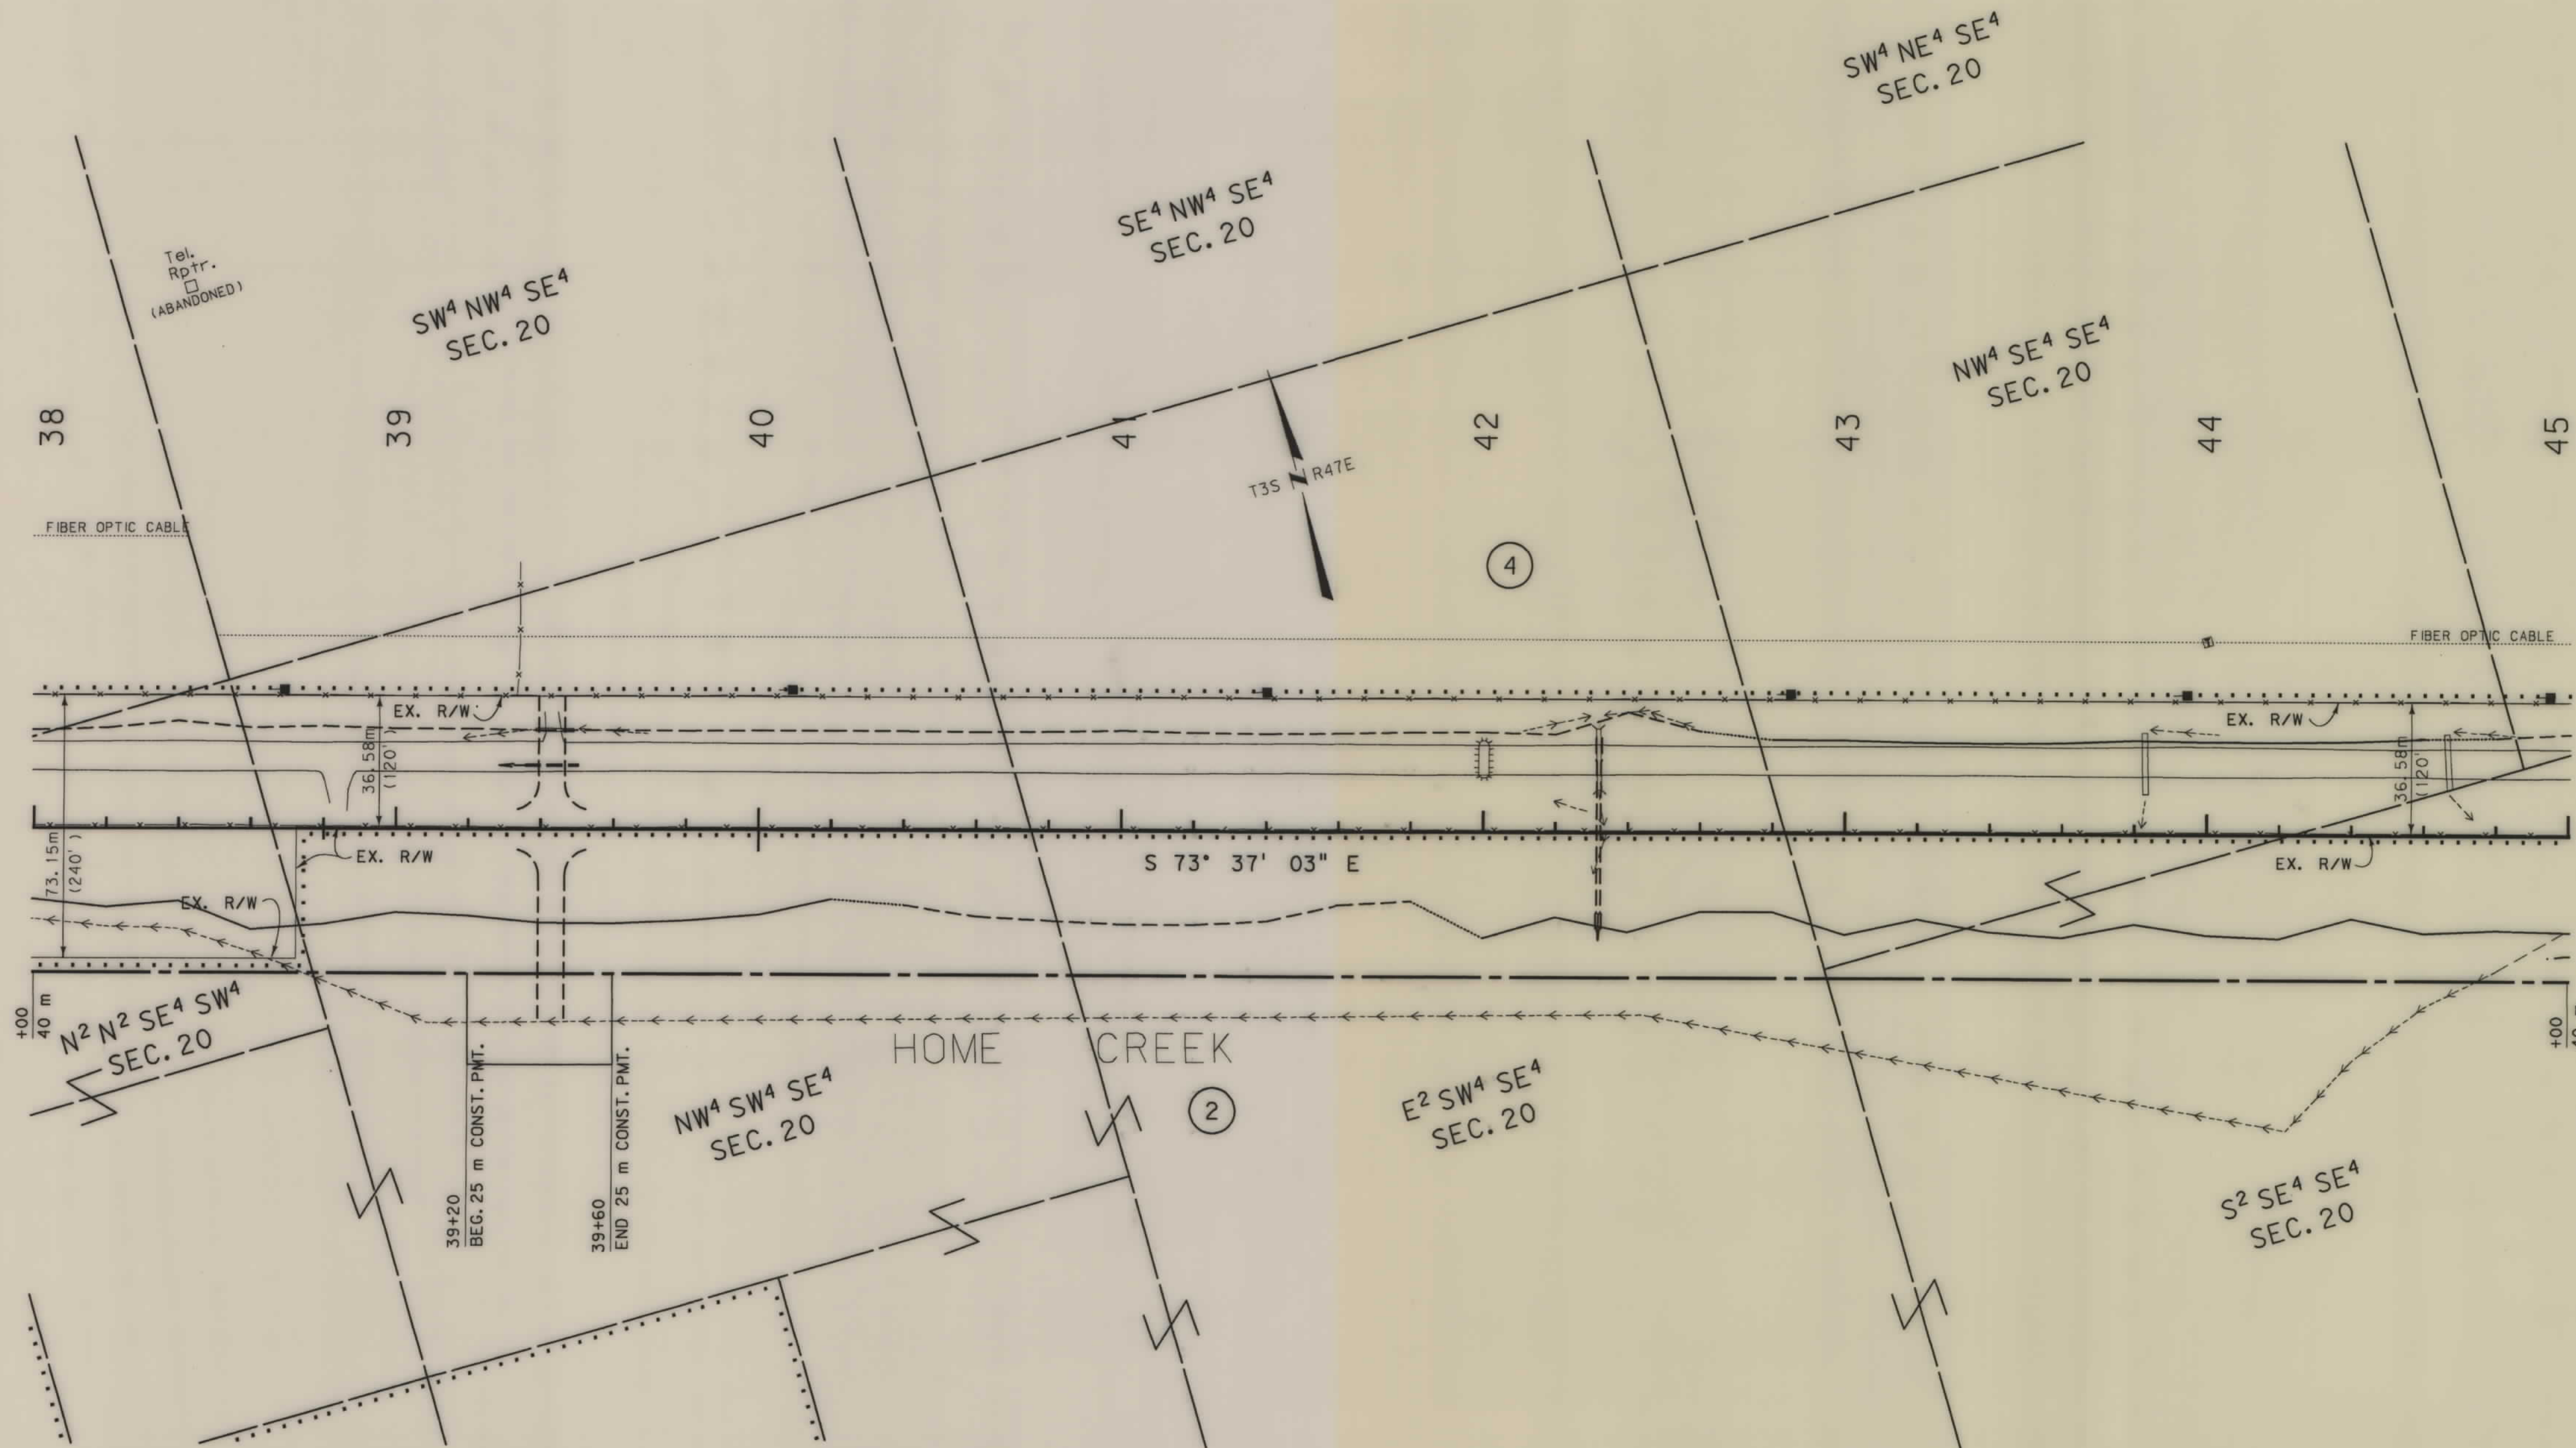

- NOTES: 1. ALL MEASUREMENTS ARE METRIC EXCEPT AS NOTED
2. THE PROPOSED R/W LINE WHERE A SPIRAL CURVE TRANSITION IS USED IS A CHORD RATHER THAN A CONCENTRIC CURVE.

BACKSLOPE LIMITS INCLUDE ROUNDING	TOP OF CUT
CONSTRUCTION LIMITS:	CUT SECTION
	TOE OF FILL
FHWA/DOT APPROVAL	12/18/96
MAP REVISED	7-1-97

MONTANA DEPARTMENT OF TRANSPORTATION
RIGHT OF WAY PLAN POWDER RIVER COUNTY
SCALE 1:1000
0 50M 100M

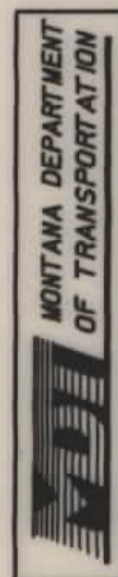


RDROW

MONTANA
CADD

3
2
1

SEE SHEET NO. 2 FOR OWNERSHIP NAMES, ADDRESSES, AREAS, ETC.

STATE	RIGHT OF WAY ID.	SHEET NO.	TOTAL SHEETS
MONTANA	NH 37-3(7)77 F	8	22
PROJECT NUMBER 1821-007			
CAMPS PASS - EAST			

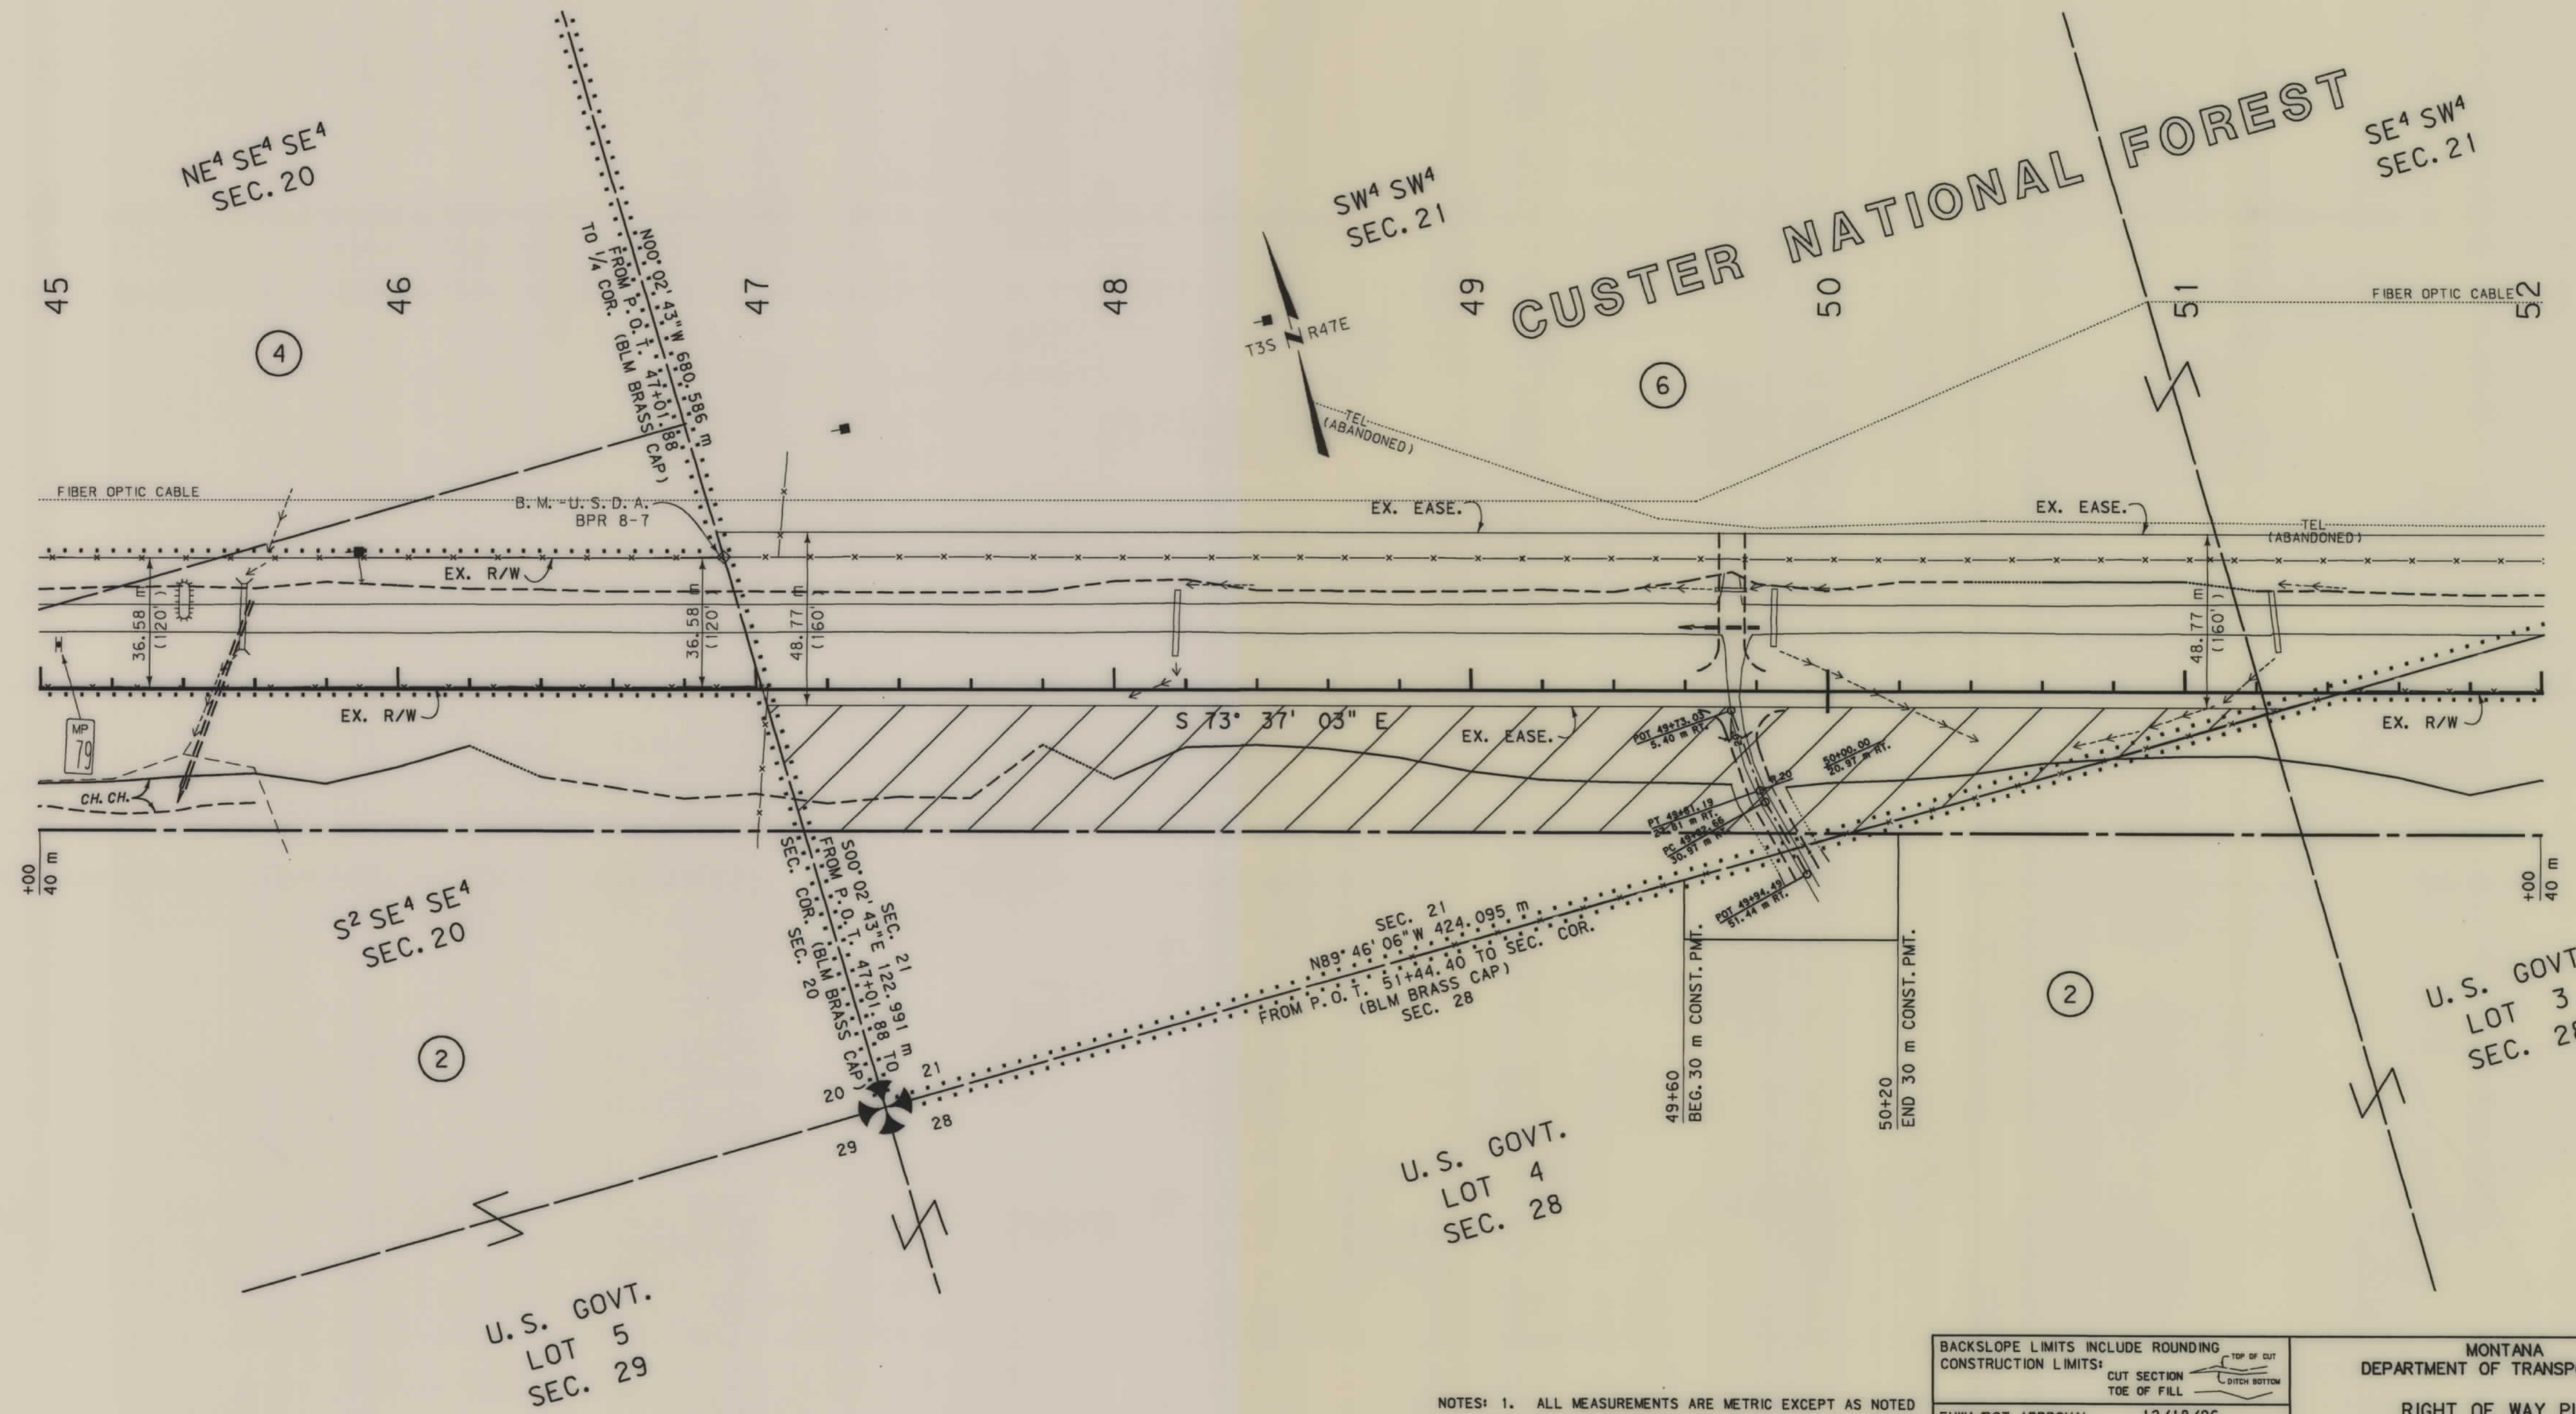

- NOTES: 1. ALL MEASUREMENTS ARE METRIC EXCEPT AS NOTED
2. THE PROPOSED R/W LINE WHERE A SPIRAL CURVE TRANSITION IS USED IS A CHORD RATHER THAN A CONCENTRIC CURVE.

BACKSLOPE LIMITS INCLUDE ROUNDING CONSTRUCTION LIMITS: CUT SECTION TOE OF FILL	TOP OF CUT DITCH BOTTOM
FHWA/DOT APPROVAL 12/18/96	
MAP REVISED 7-1-97, 12-5-97.	
MONTANA DEPARTMENT OF TRANSPORTATION RIGHT OF WAY PLAN POWDER RIVER COUNTY SCALE 1:1000	
0 50M 100M	

SEE SHEET NO. 2 FOR OWNERSHIP NAMES, ADDRESSES, AREAS, ETC.


STATE	RIGHT OF WAY ID.	SHEET	TOTAL
		NO.	SHEETS
MONTANA	NH 37-3(7)77 F	9	22
PROJECT NUMBER 1821-007		CAMPS PASS - EAST	

MONTANA DEPARTMENT OF TRANSPORTATION

RDROW

MONTANA CADD

2
1

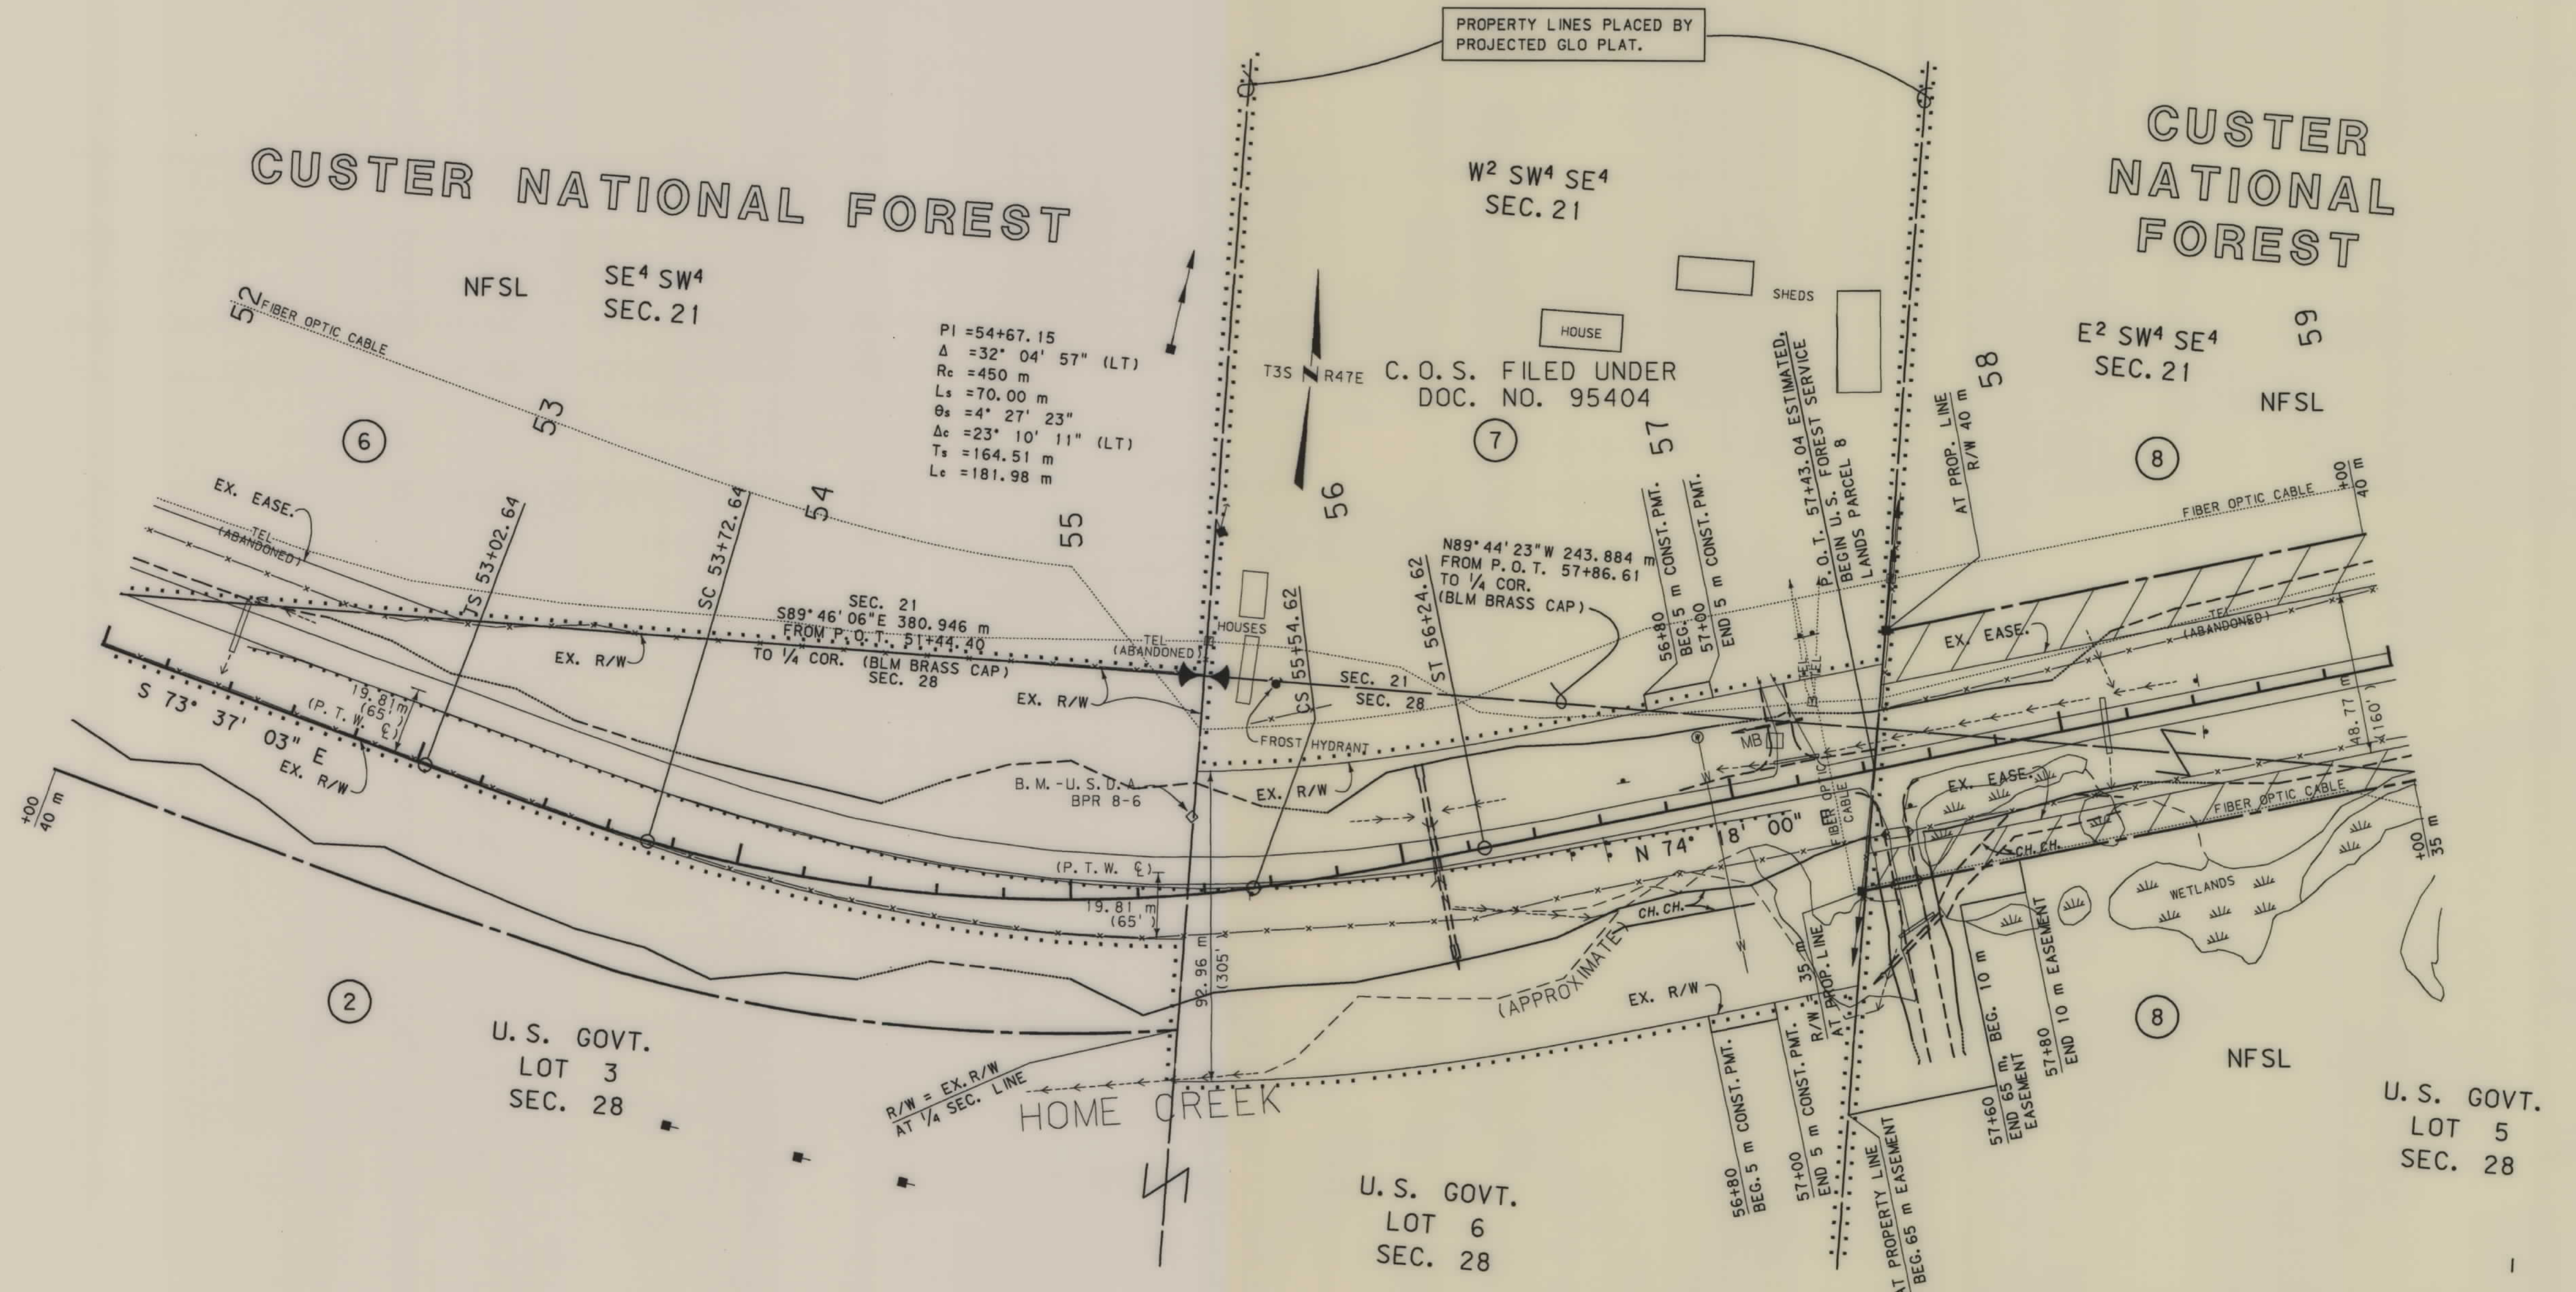

- NOTES: 1. ALL MEASUREMENTS ARE METRIC EXCEPT AS NOTED
2. THE PROPOSED R/W LINE WHERE A SPIRAL CURVE TRANSITION IS USED IS A CHORD RATHER THAN A CONCENTRIC CURVE.


BACKSLOPE LIMITS INCLUDE ROUNDING
CONSTRUCTION LIMITS:
CUT SECTION
TOE OF FILL
FHWA/DOT APPROVAL 12-18-96
MAP REVISED 2-19-97, 2-25-97
7-1-97, 12-5-97

MONTANA
DEPARTMENT OF TRANSPORTATION
RIGHT OF WAY PLAN
POWDER RIVER COUNTY
SCALE 1:1000
0 50M 100M

NH 37-3(7)77 F SHT 9 OF 22

SEE SHEET NO. 2 FOR OWNERSHIP NAMES, ADDRESSES, AREAS, ETC.


STATE	RIGHT OF WAY ID.	SHEET	TOTAL
		NO.	SHEETS
MONTANA	NH 37-3(7)77 F	10	22
PROJECT NUMBER 1821-007			
CAMPS PASS - EAST			

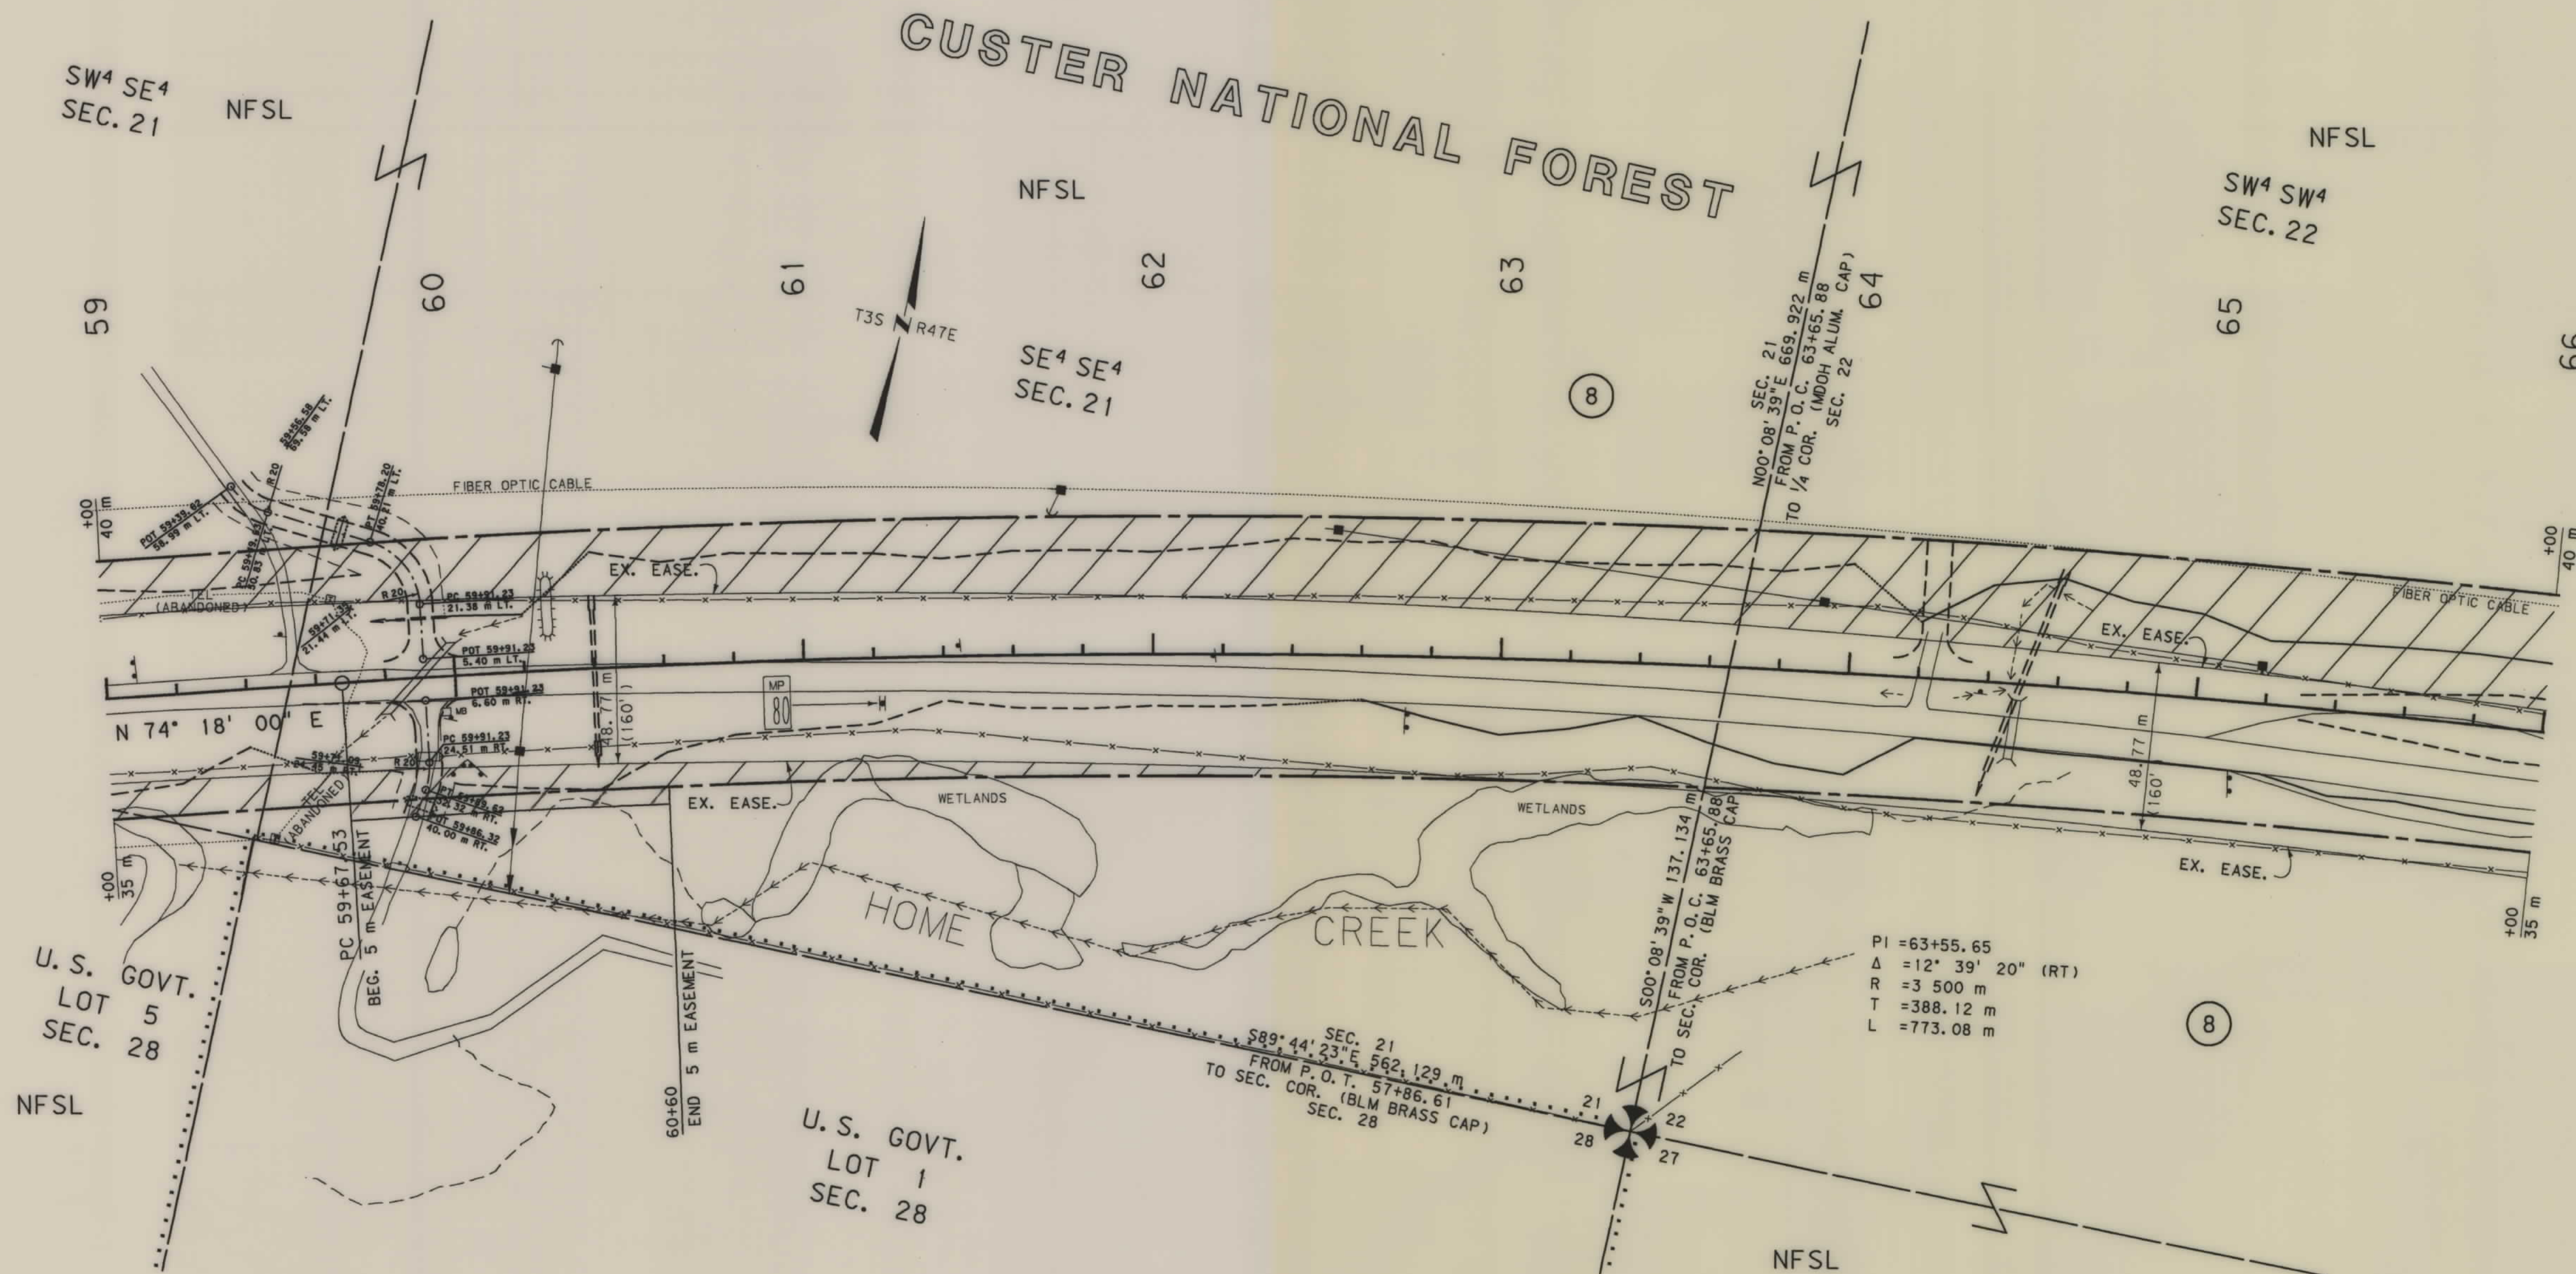

- NOTES: 1. ALL MEASUREMENTS ARE METRIC EXCEPT AS NOTED
2. THE PROPOSED R/W LINE WHERE A SPIRAL CURVE TRANSITION IS USED IS A CHORD RATHER THAN A CONCENTRIC CURVE.

BACKSLOPE LIMITS INCLUDE ROUNDING
CONSTRUCTION LIMITS:
CUT SECTION
TOE OF FILL
TOE OF CUT
TOE OF FILL
FHWA/DOT APPROVAL 12-18-96
MAP REVISED 2-25-97, 7-1-97, 12-5-97,

MONTANA
DEPARTMENT OF TRANSPORTATION
RIGHT OF WAY PLAN
POWDER RIVER COUNTY
SCALE 1"=1000'

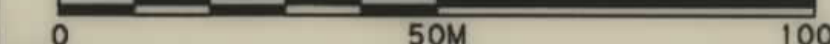

SEE SHEET NO. 2 FOR OWNERSHIP NAMES, ADDRESSES, AREAS, ETC.


STATE	RIGHT OF WAY ID.	SHEET	TOTAL
		NO.	SHEETS
MONTANA	NH 37-3(7)77 F	11	22
PROJECT NUMBER 1821-007			
CAMPS PASS - EAST			

MT
MONTANA DEPARTMENT
OF TRANSPORTATION

RDROW

MONTANA
CADD

3
2

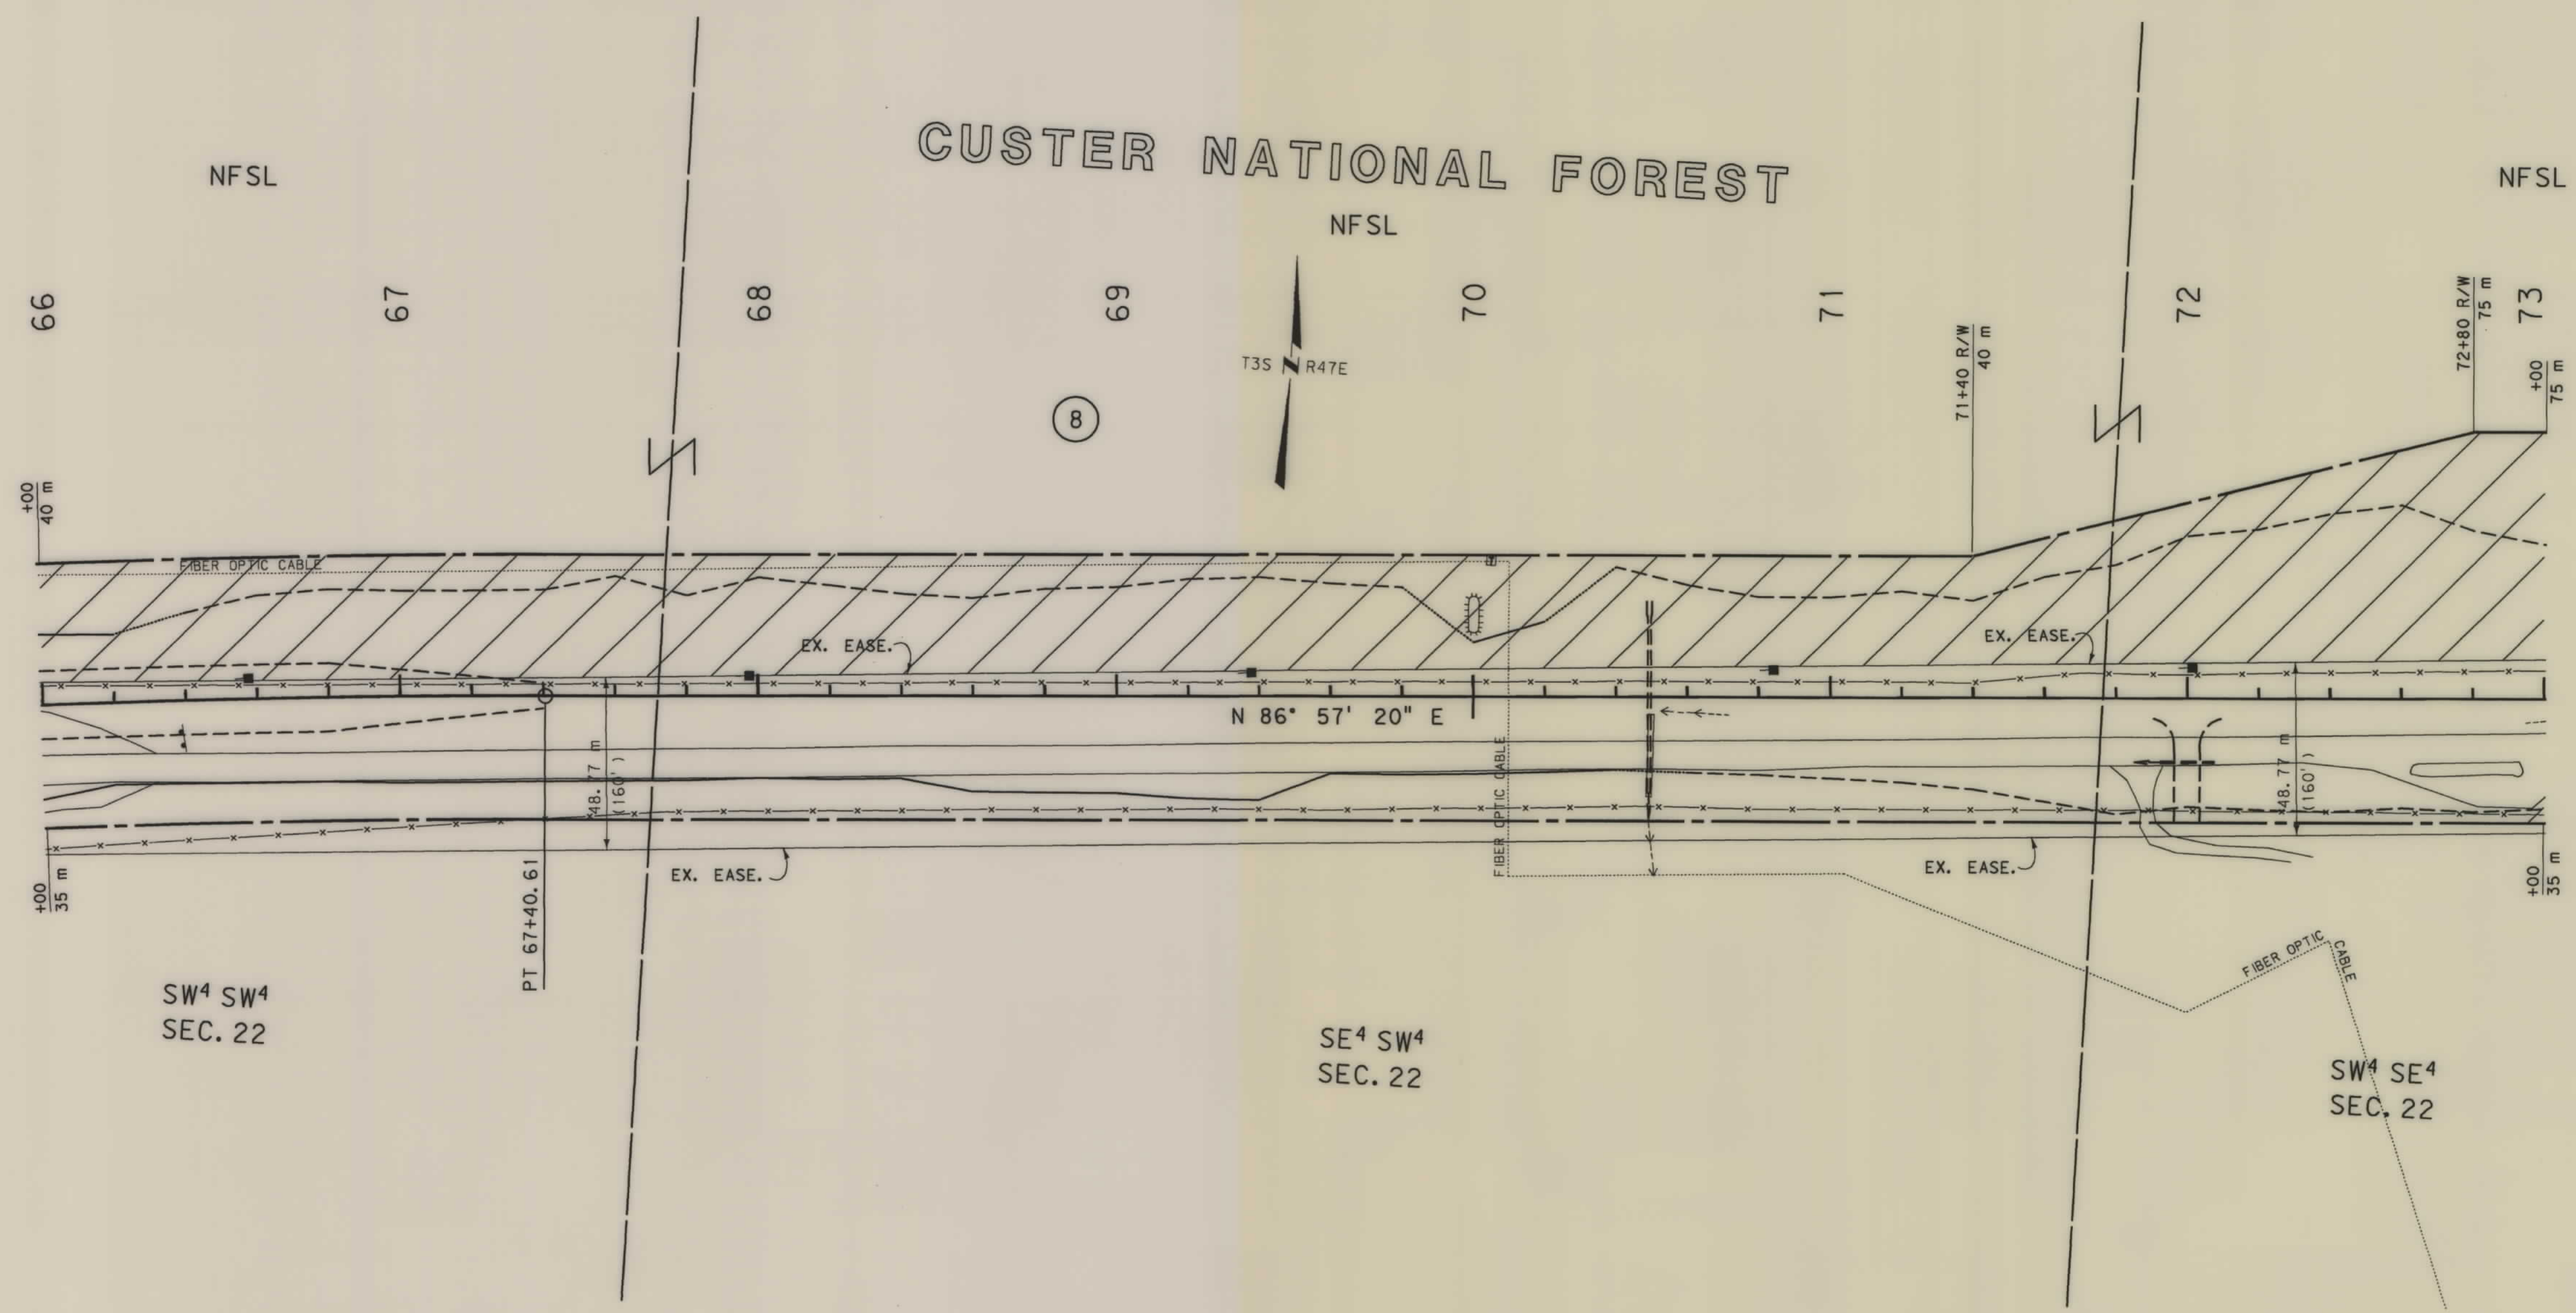

- NOTES: 1. ALL MEASUREMENTS ARE METRIC EXCEPT AS NOTED
2. THE PROPOSED R/W LINE WHERE A SPIRAL CURVE TRANSITION IS USED IS A CHORD RATHER THAN A CONCENTRIC CURVE.

BACKSLOPE LIMITS INCLUDE ROUNDING
CONSTRUCTION LIMITS:
CUT SECTION
TOE OF FILL
FHWA/DOT APPROVAL 12-18-96
MAP REVISED 2-25-97, 7-1-97, 12-5-97,

MONTANA
DEPARTMENT OF TRANSPORTATION

RIGHT OF WAY PLAN
POWDER RIVER COUNTY
SCALE 1:1000

0 50M 100M




RDROW

MONTANA
CADD

2
1

SEE SHEET NO. 2 FOR OWNERSHIP NAMES, ADDRESSES, AREAS, ETC.

STATE	RIGHT OF WAY ID.	SHEET NO.	TOTAL SHEET
MONTANA	NH 37-3(7)77 F	12	22
PROJECT NUMBER 1821-007			
CAMPS PASS - EAST			

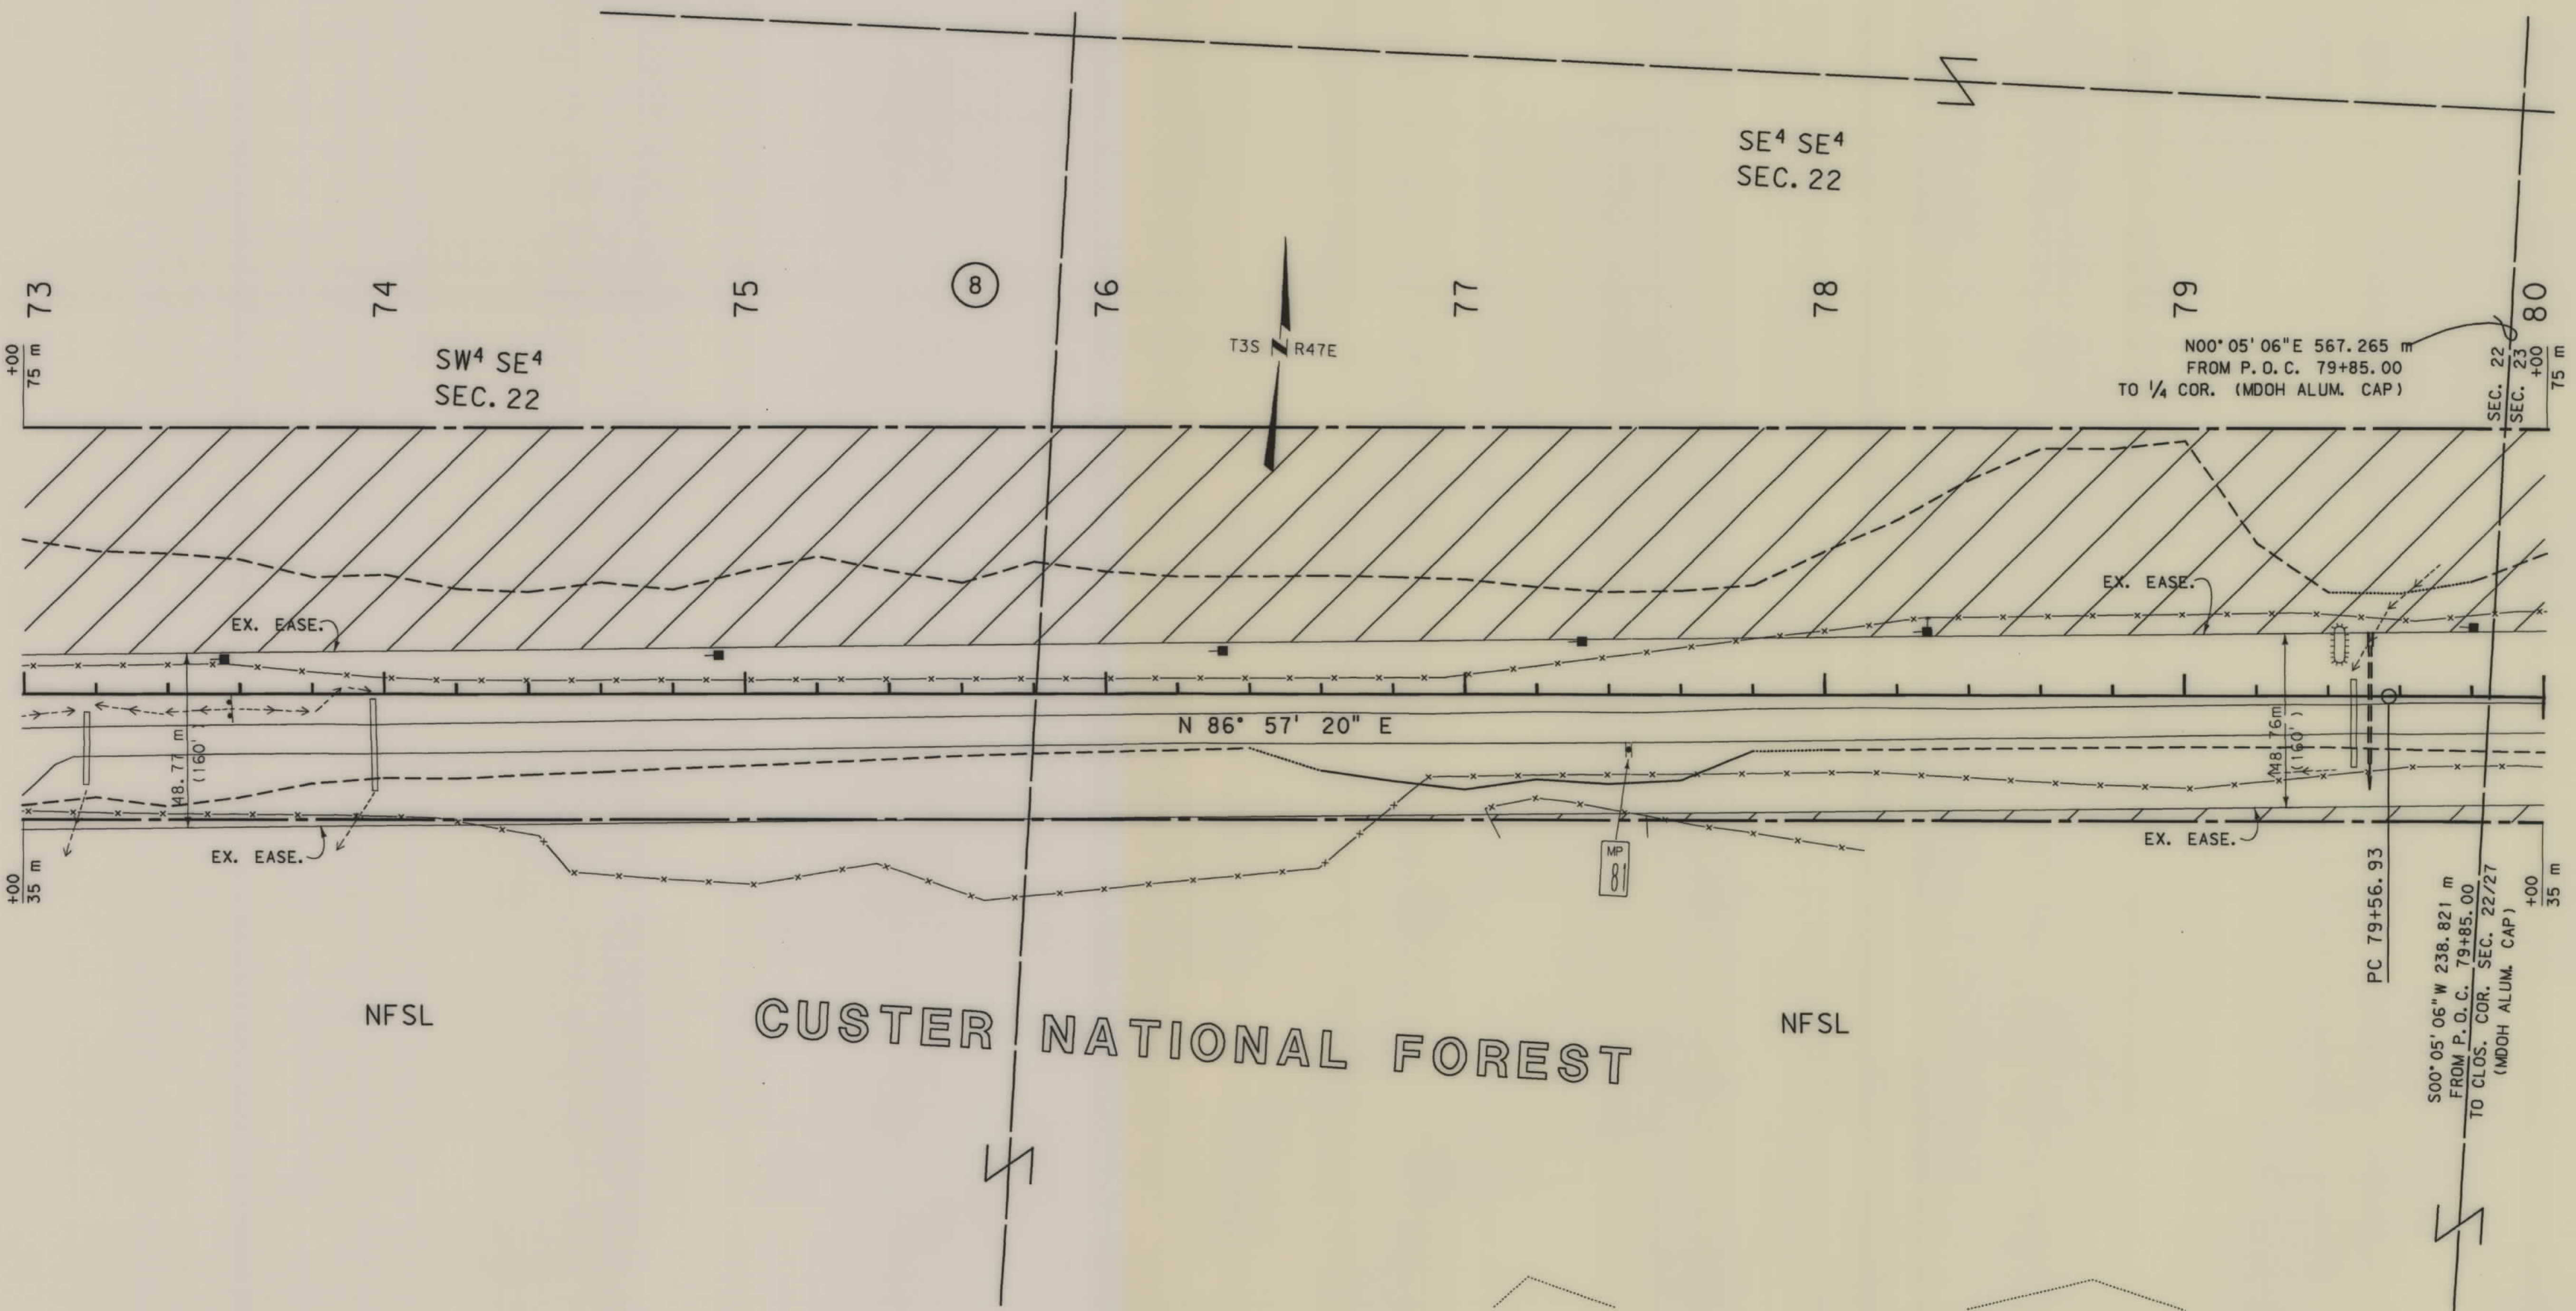

- NOTES: 1. ALL MEASUREMENTS ARE METRIC EXCEPT AS NOTED
2. THE PROPOSED R/W LINE WHERE A SPIRAL CURVE TRANSITION IS USED IS A CHORD RATHER THAN A CONCENTRIC CURVE.

BACKSLOPE LIMITS INCLUDE ROUNDING
CONSTRUCTION LIMITS:
CUT SECTION
TOE OF FILL
TOP OF CUT
DITCH BOTTOM
FHWA/DOT APPROVAL 12-18-96
MAP REVISED 2-25-97, 7-1-97, 12-5-97.

MONTANA DEPARTMENT OF TRANSPORTATION
RIGHT OF WAY PLAN POWDER RIVER COUNTY
SCALE 1:1000
0 50M 100M

NH 37-3(7)77 F SHT 12 OF 22

STATE	RIGHT OF WAY ID.	SHEET NO.	TOTAL SHEETS
MONTANA	NH 37-3(7)77 F	13	22
PROJECT NUMBER 1821-007		CAMPS PASS - EAST	


SEE SHEET NO. 2 FOR OWNERSHIP NAMES, ADDRESSES, AREAS, ETC.

MONTANA DEPARTMENT OF TRANSPORTATION

RDROW

MONTANA CADD

3
1

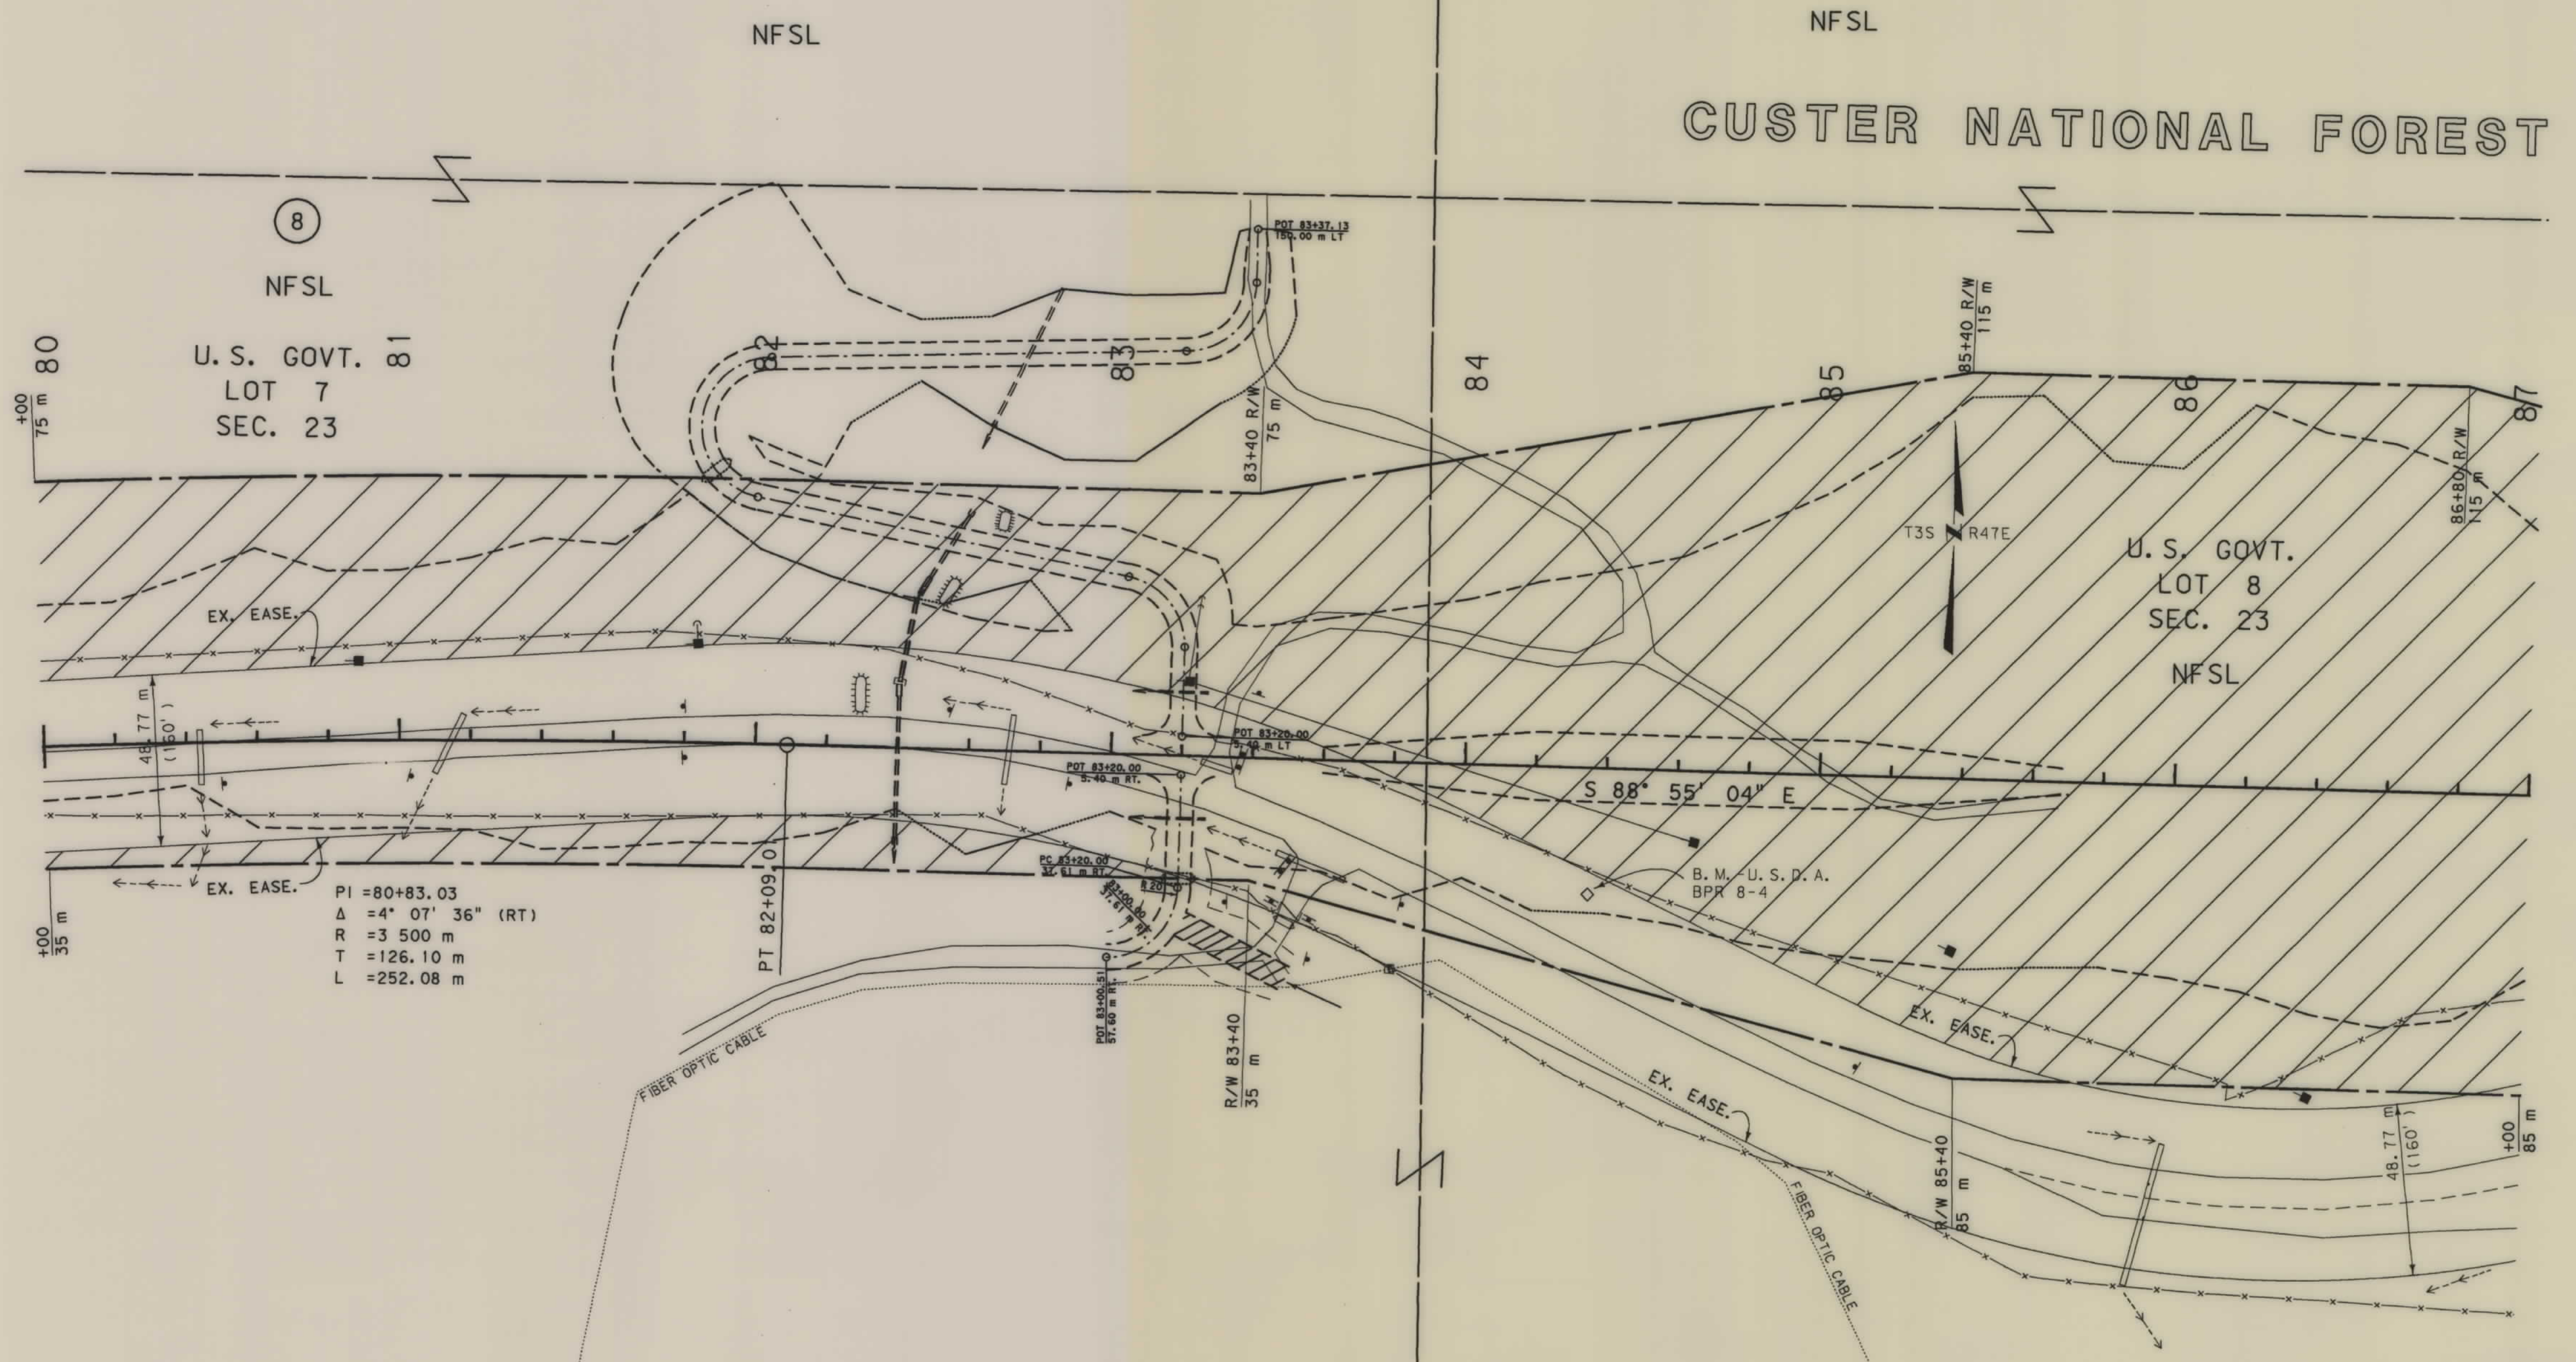

- NOTES: 1. ALL MEASUREMENTS ARE METRIC EXCEPT AS NOTED
2. THE PROPOSED R/W LINE WHERE A SPIRAL CURVE TRANSITION IS USED IS A CHORD RATHER THAN A CONCENTRIC CURVE.

BACKSLOPE LIMITS INCLUDE ROUNDING	TOP OF CUT
CONSTRUCTION LIMITS:	CUT SECTION
	TOE OF FILL
	DITCH BOTTOM
FHWA/DOT APPROVAL 12-18-96	
MAP REVISED 2-25-97, 7-1-97, 12-5-97.	


MONTANA
DEPARTMENT OF TRANSPORTATION
RIGHT OF WAY PLAN
POWDER RIVER COUNTY
SCALE 1"=1000'



NH 37-3(7)77 F SHT 13 OF 22

SEE SHEET NO. 2 FOR OWNERSHIP NAMES, ADDRESSES, AREAS, ETC.

STATE	RIGHT OF WAY ID.	SHEET NO.	TOTAL SHEETS
MONTANA	NH 37-3(7)77 F	15	22
PROJECT NUMBER 1821-007		CAMPS PASS - EAST	

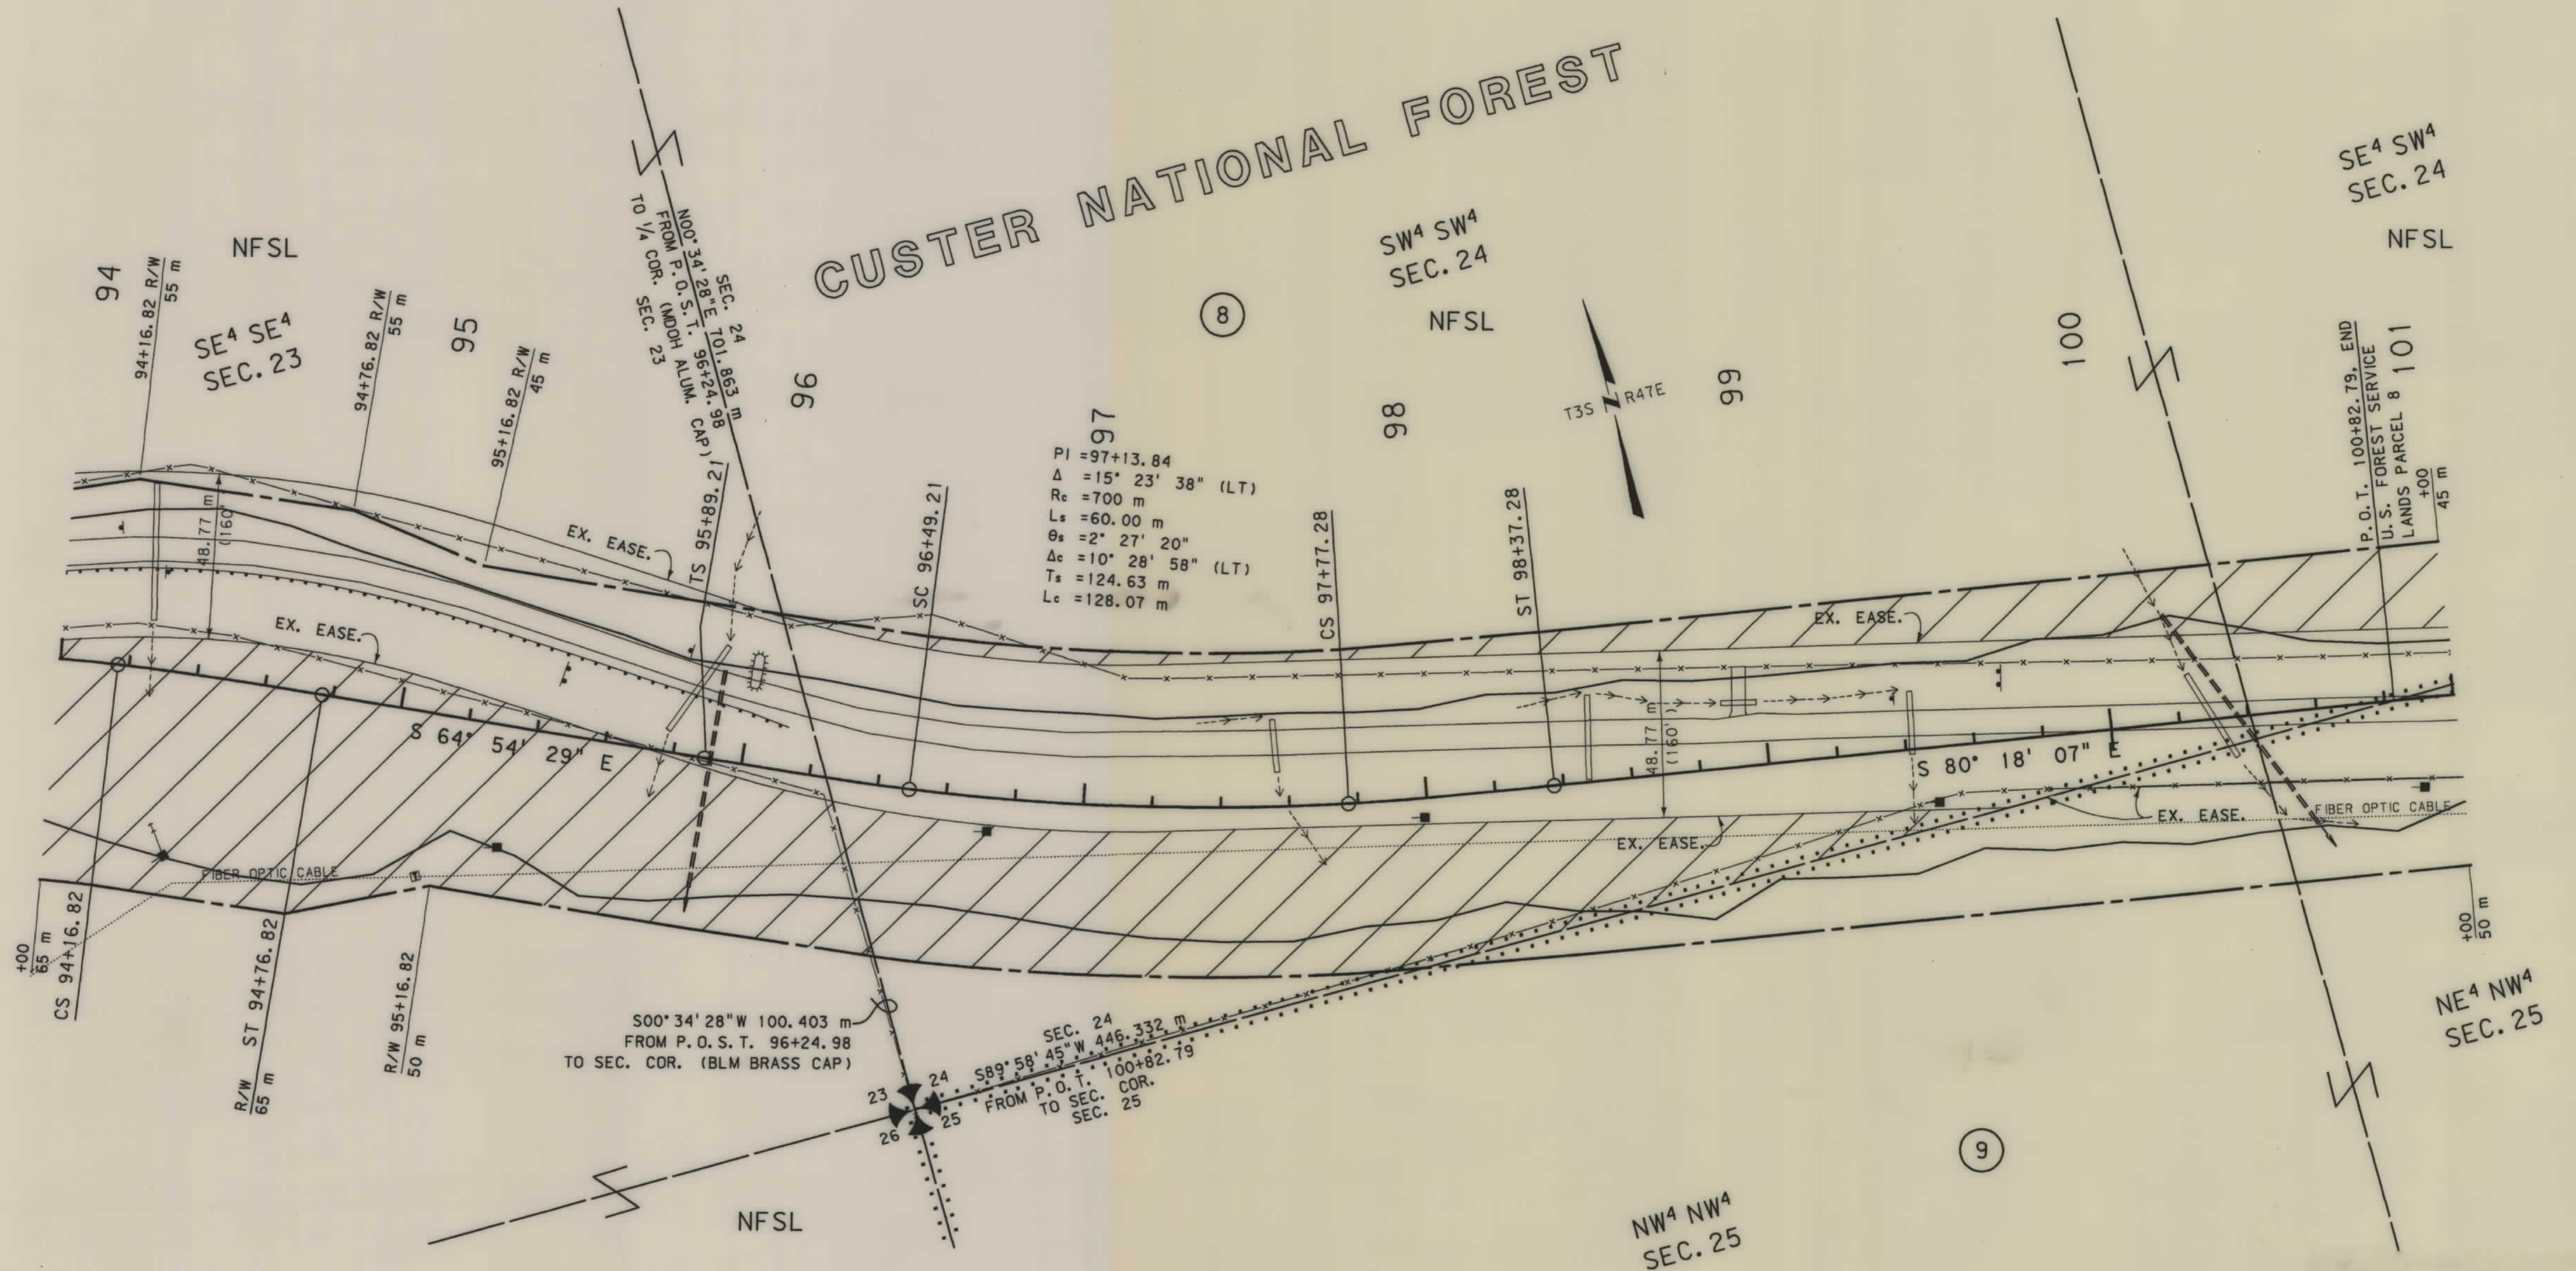


- NOTES: 1. ALL MEASUREMENTS ARE METRIC EXCEPT AS NOTED
2. THE PROPOSED R/W LINE WHERE A SPIRAL CURVE TRANSITION IS USED IS A CHORD RATHER THAN A CONCENTRIC CURVE.

BACKSLOPE LIMITS INCLUDE ROUNDING	CONSTRUCTION LIMITS:
FHWA/DOT APPROVAL 12-18-96	CUT SECTION TOE OF FILL
MAP REVISED 2-25-97, 7-1-97, 12-5-97.	TOP OF CUT DITCH BOTTOM

MONTANA
DEPARTMENT OF TRANSPORTATION
RIGHT OF WAY PLAN
POWDER RIVER COUNTY
SCALE 1:1000
0 50M 100M

SEE SHEET NO. 2 FOR OWNERSHIP NAMES, ADDRESSES, AREAS, ETC.

STATE	RIGHT OF WAY ID.	SHEET NO.	TOTAL SHEETS
MONTANA	NH 37-3(7)77 F	18	22
PROJECT NUMBER 1821-007			
CAMPS PASS - EAST			

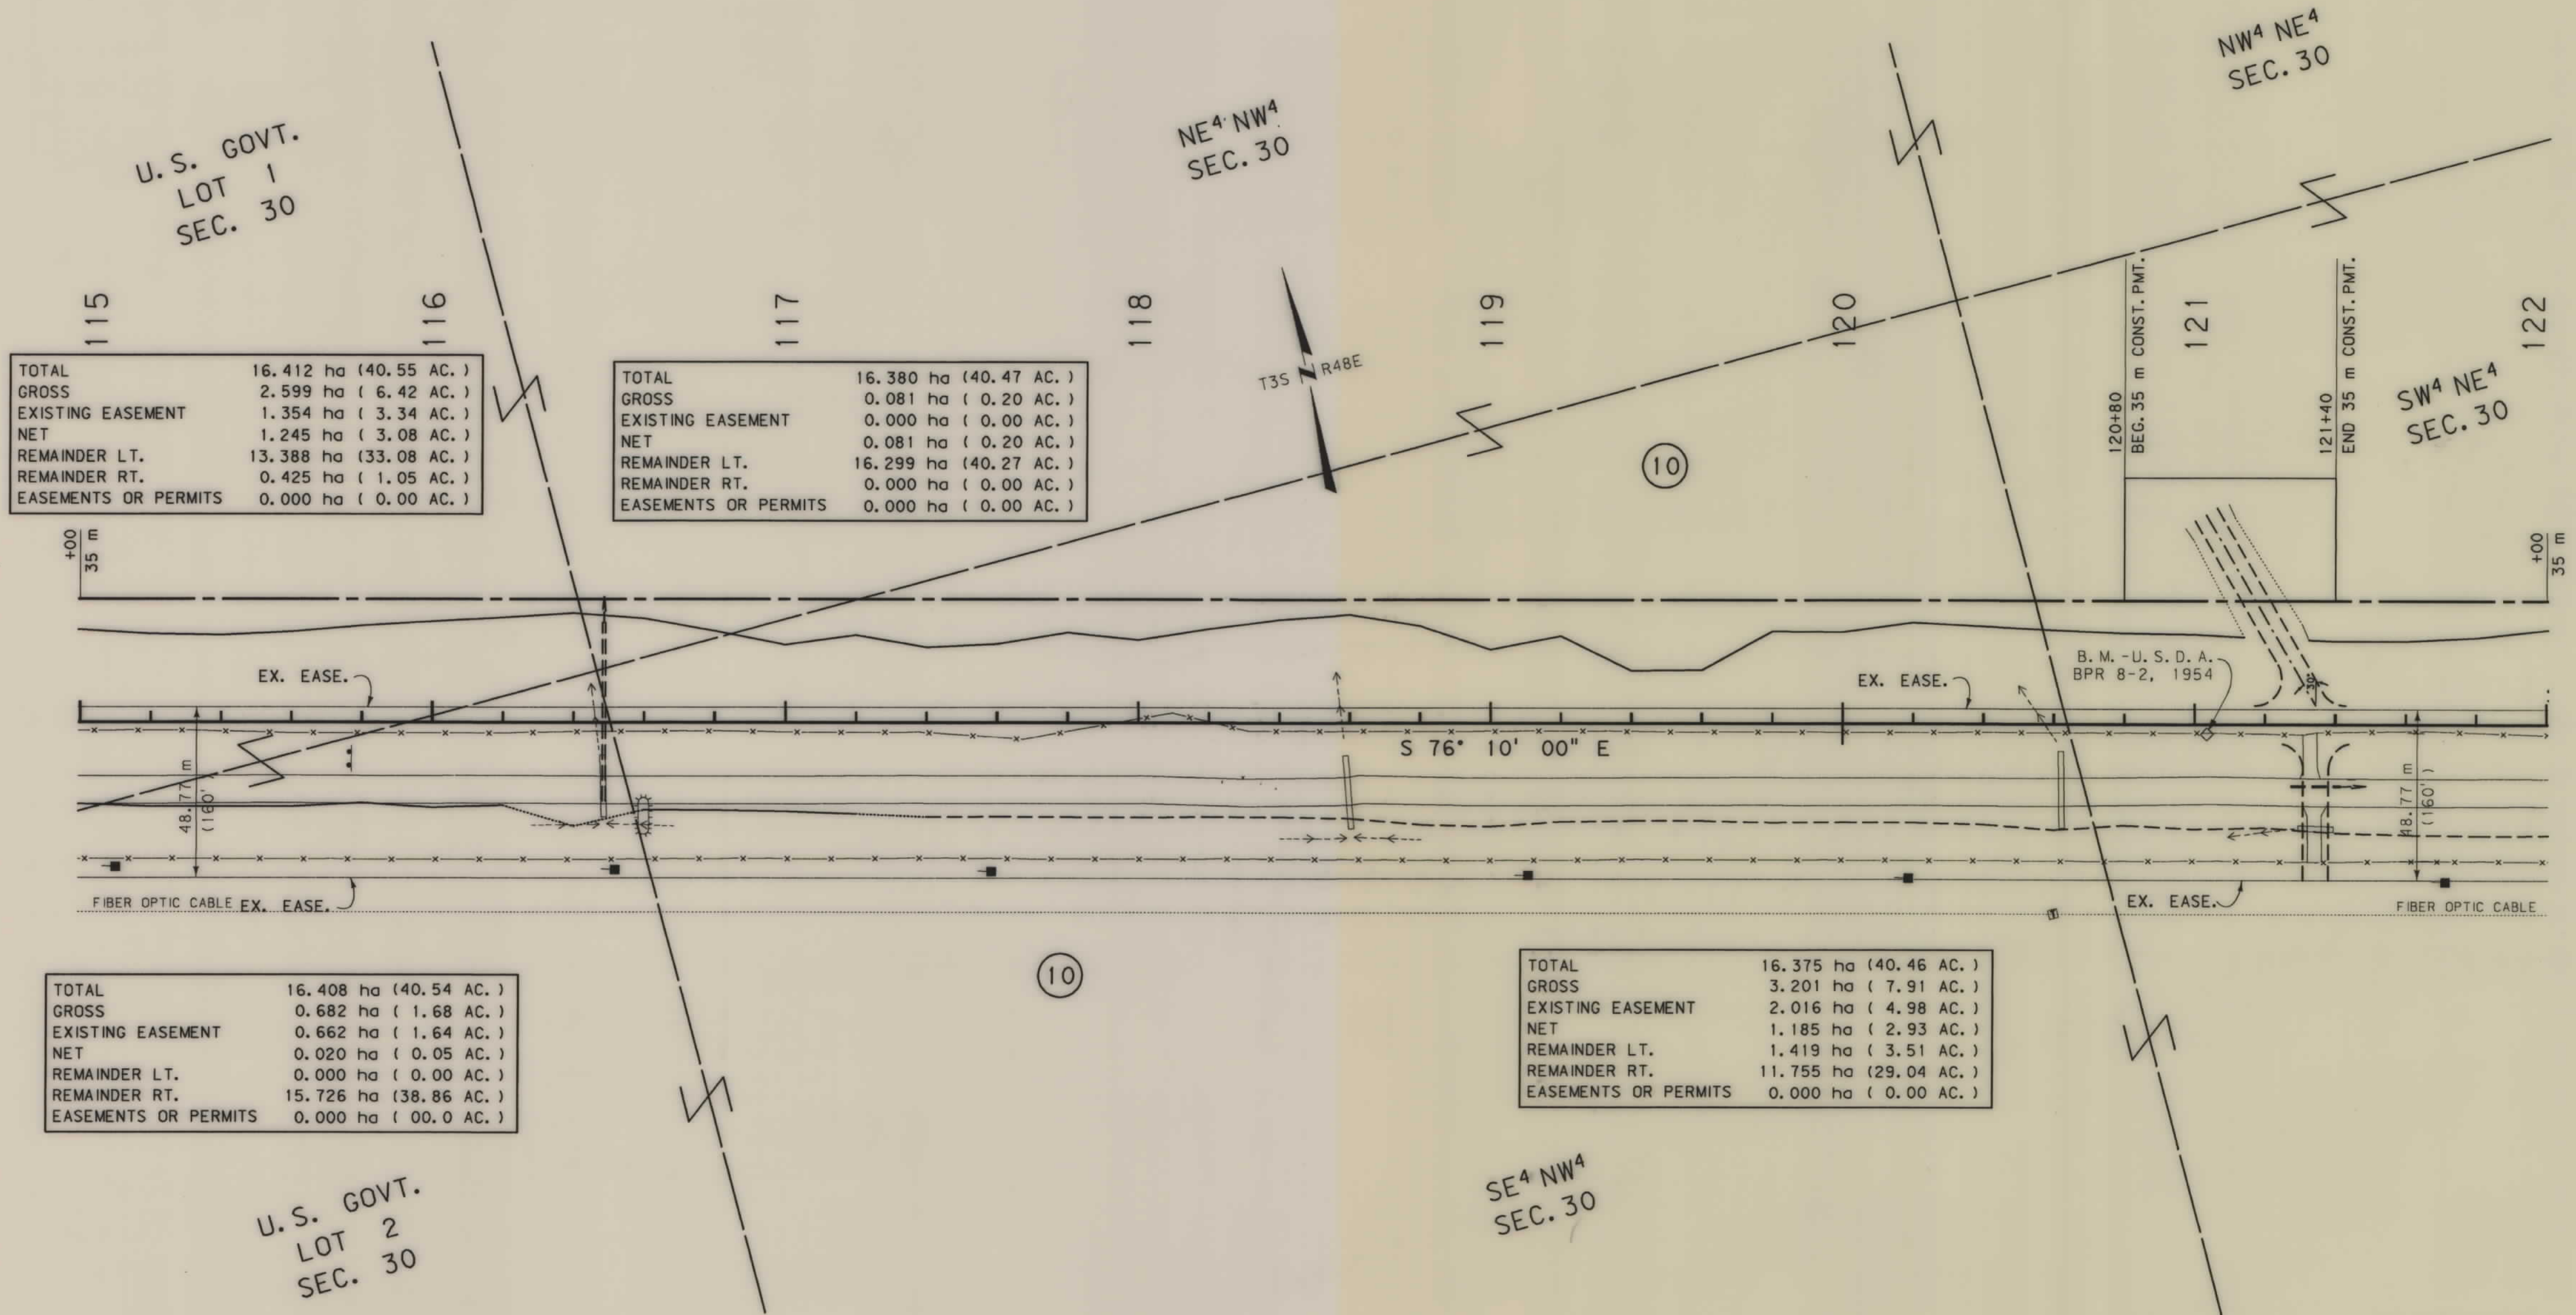

TOTAL	16.412 ha (40.55 AC.)
GROSS	2.599 ha (6.42 AC.)
EXISTING EASEMENT	1.354 ha (3.34 AC.)
NET	1.245 ha (3.08 AC.)
REMAINDER LT.	13.388 ha (33.08 AC.)
REMAINDER RT.	0.425 ha (1.05 AC.)
EASEMENTS OR PERMITS	0.000 ha (0.00 AC.)

TOTAL	16.380 ha (40.47 AC.)
GROSS	0.081 ha (0.20 AC.)
EXISTING EASEMENT	0.000 ha (0.00 AC.)
NET	0.081 ha (0.20 AC.)
REMAINDER LT.	16.299 ha (40.27 AC.)
REMAINDER RT.	0.000 ha (0.00 AC.)
EASEMENTS OR PERMITS	0.000 ha (0.00 AC.)

TOTAL	16.408 ha (40.54 AC.)
GROSS	0.682 ha (1.68 AC.)
EXISTING EASEMENT	0.662 ha (1.64 AC.)
NET	0.020 ha (0.05 AC.)
REMAINDER LT.	0.000 ha (0.00 AC.)
REMAINDER RT.	15.726 ha (38.86 AC.)
EASEMENTS OR PERMITS	0.000 ha (0.00 AC.)

TOTAL	16.375 ha (40.46 AC.)
GROSS	3.201 ha (7.91 AC.)
EXISTING EASEMENT	2.016 ha (4.98 AC.)
NET	1.185 ha (2.93 AC.)
REMAINDER LT.	1.419 ha (3.51 AC.)
REMAINDER RT.	11.755 ha (29.04 AC.)
EASEMENTS OR PERMITS	0.000 ha (0.00 AC.)

NOTES: 1. ALL MEASUREMENTS ARE METRIC EXCEPT AS NOTED
2. THE PROPOSED R/W LINE WHERE A SPIRAL CURVE TRANSITION IS USED IS A CHORD RATHER THAN A CONCENTRIC CURVE.

BACKSLOPE LIMITS INCLUDE ROUNDING	TOP OF CUT
CONSTRUCTION LIMITS:	CUT SECTION
	TOE OF FILL
FHWA/DOT APPROVAL	12-18-96
MAP REVISED	2-25-97, 7-1-97

MONTANA DEPARTMENT OF TRANSPORTATION
RIGHT OF WAY PLAN
POWDER RIVER COUNTY
SCALE 1:1000
0 50M 100M

TOTAL	16.371 ha (40.45 AC.)
GROSS	3.298 ha (8.15 AC.)
EXISTING EASEMENT	2.026 ha (5.01 AC.)
NET	1.272 ha (3.14 AC.)
REMAINDER LT.	5.744 ha (14.19 AC.)
REMAINDER RT.	7.329 ha (18.11 AC.)
EASEMENTS OR PERMITS	0.210 ha (0.52 AC.)

NOTES: 1. ALL MEASUREMENTS ARE METRIC EXCEPT AS NOTED

2. THE PROPOSED R/W LINE WHERE A SPIRAL CURVE TRANSITION IS USED IS A CHORD RATHER THAN A CONCENTRIC CURVE.

BACKSLOPE LIMITS INCLUDE ROUNDING
CONSTRUCTION LIMITS: CUT SECTION TOE OF FILL

TOP OF CUT
DITCH BOTTOM


0 FHWA/DOT APPROVAL 12-18-96
MAP REVISED 2-25-97, 7-1-97

MONTANA
DEPARTMENT OF TRANSPORTATION
RIGHT OF WAY PLAN
POWDER RIVER COUNTY
SCALE 1:1000

NH 37-3(7)77 F SHT 19 OF 22

SEE SHEET NO. 2 FOR OWNERSHIP NAMES, ADDRESSES, AREAS, ETC.

STATE	RIGHT OF WAY ID.	SHEET NO.	TOTAL SHEETS
MONTANA	NH 37-3(7)77 F	20	22
PROJECT NUMBER 1821-007		CAMPS PASS - EAST	

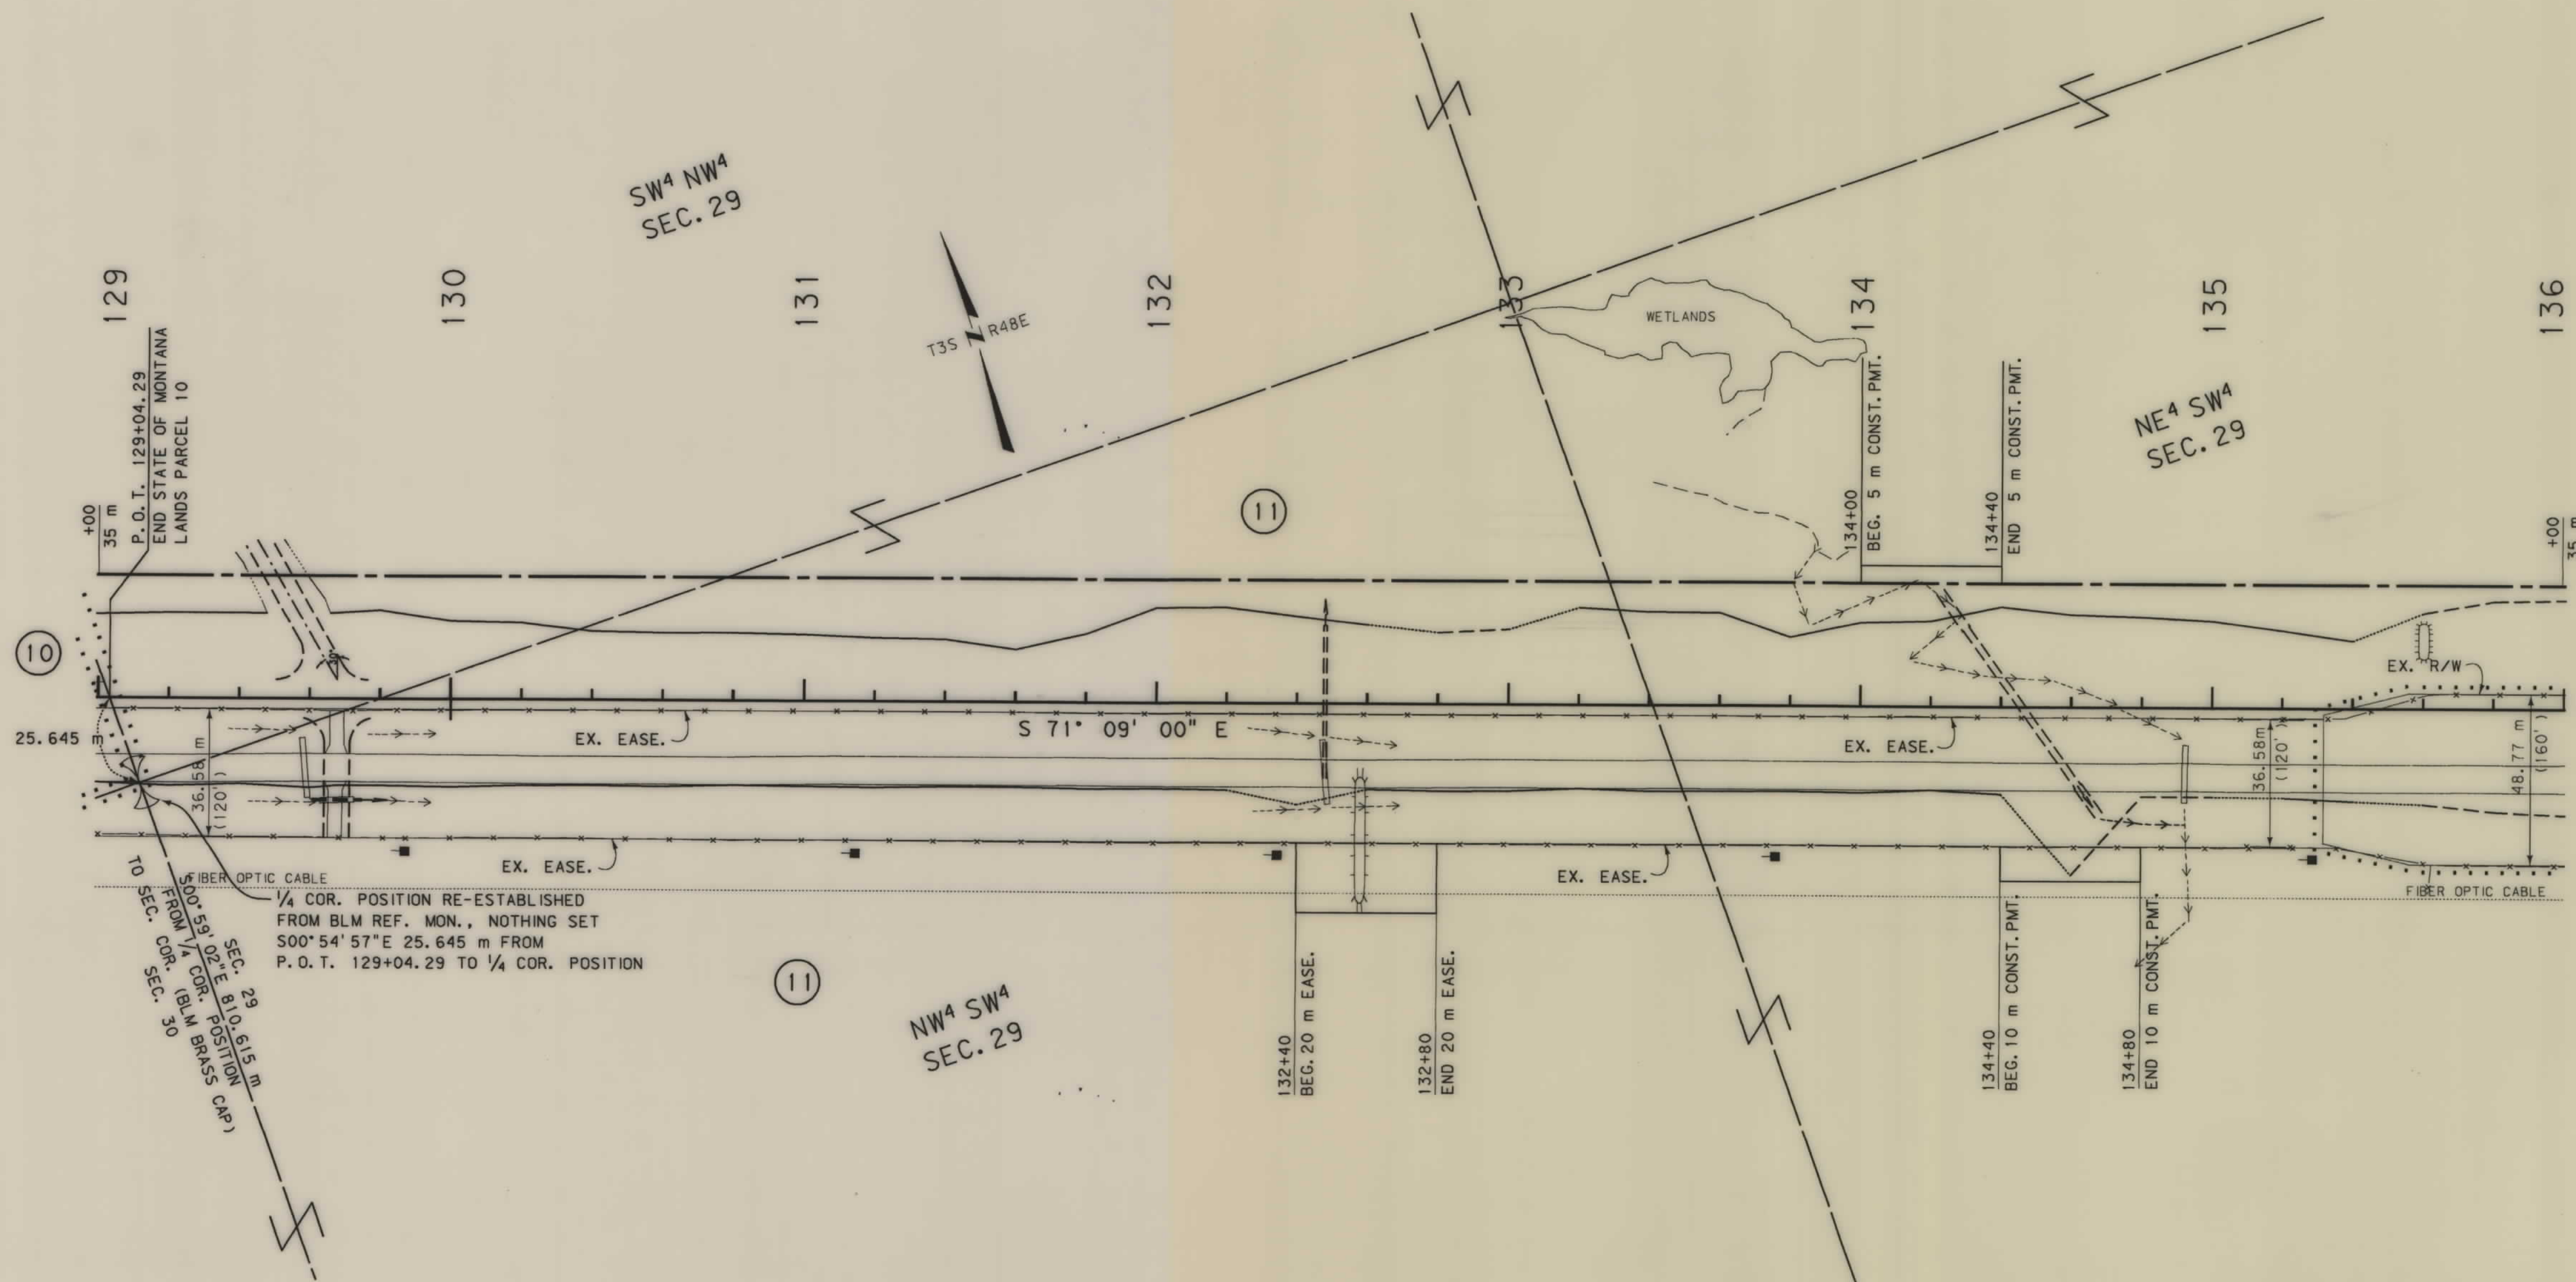


NOTES: 1. ALL MEASUREMENTS ARE METRIC EXCEPT AS NOTED
2. THE PROPOSED R/W LINE WHERE A SPIRAL CURVE TRANSITION IS USED IS A CHORD RATHER THAN A CONCENTRIC CURVE.

BACKSLOPE LIMITS INCLUDE ROUNDING	CONSTRUCTION LIMITS:
TOP OF CUT	CUT SECTION
TOE OF FILL	TOE OF FILL
FWHA/DOT APPROVAL 12-18-96	MAP REVISED 2-25-97, 7-1-97

MONTANA DEPARTMENT OF TRANSPORTATION
RIGHT OF WAY PLAN POWDER RIVER COUNTY
SCALE 1:1000
0 50M 100M

SEE SHEET NO. 2 FOR OWNERSHIP NAMES, ADDRESSES, AREAS, ETC.

STATE	RIGHT OF WAY ID.	SHEET	TOTAL
		NO.	SHEETS
MONTANA	NH 37-3(7)77 F	21	22
PROJECT NUMBER 1821-007			
CAMPS PASS -EAST			

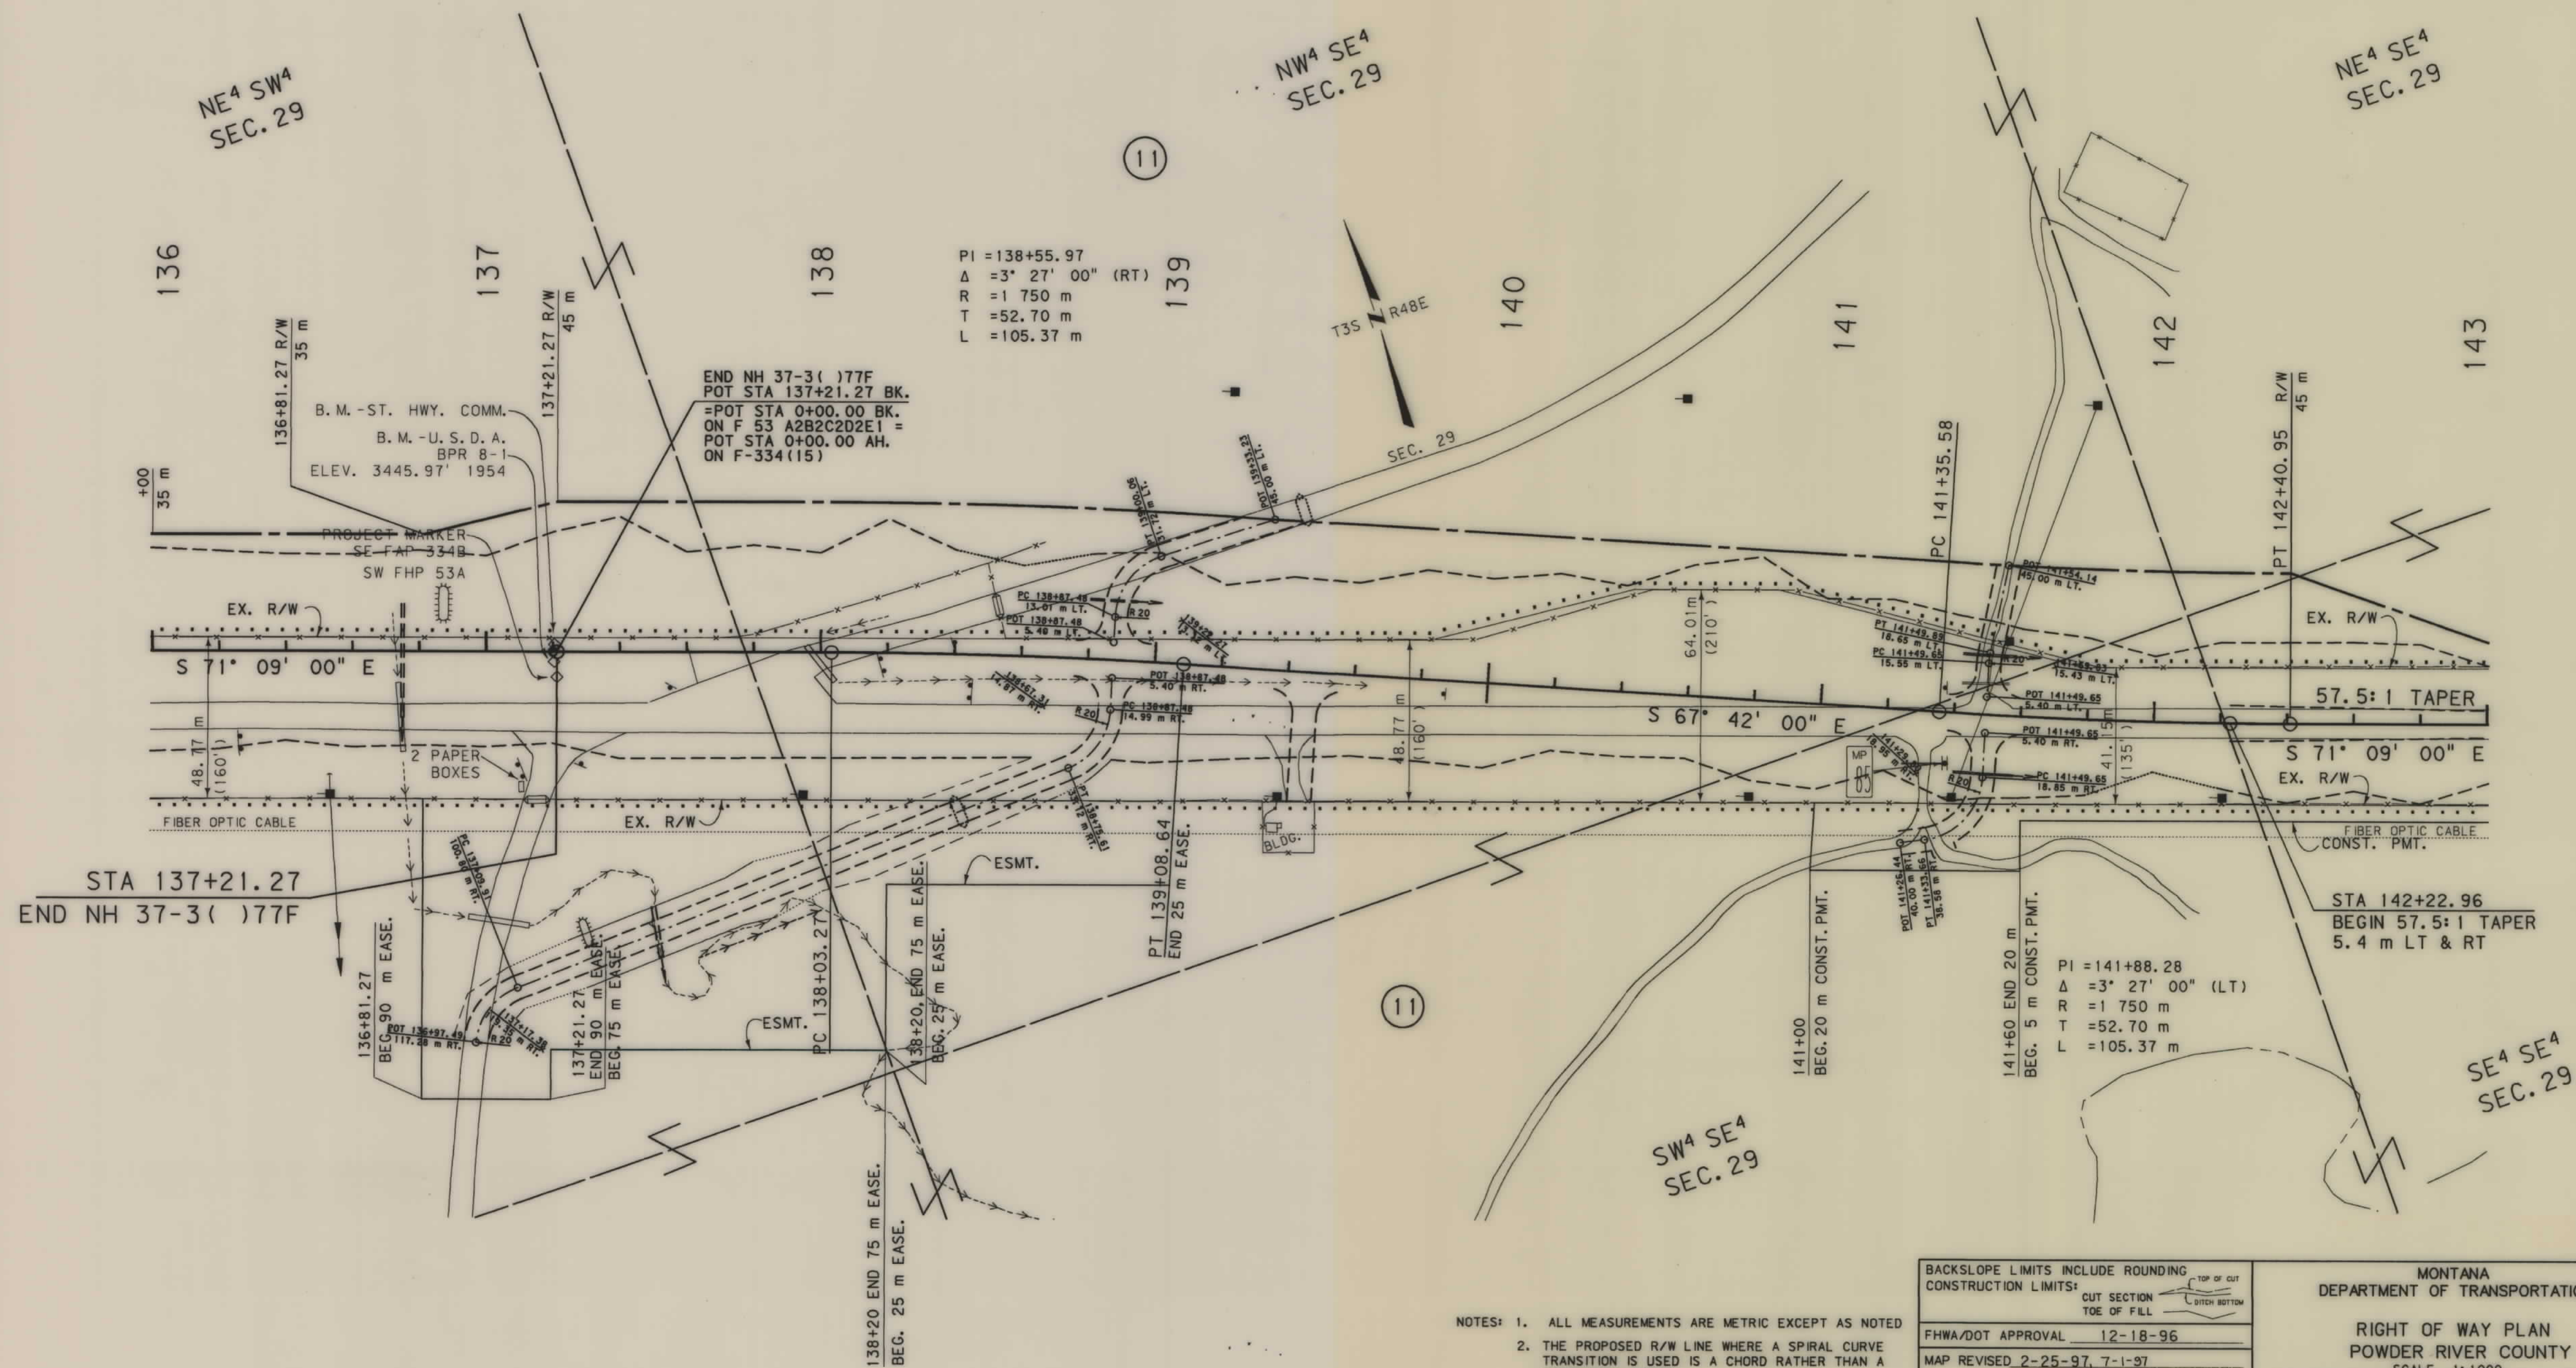

NOTES: 1. ALL MEASUREMENTS ARE METRIC EXCEPT AS NOTED

2. THE PROPOSED R/W LINE WHERE A SPIRAL CURVE TRANSITION IS USED IS A CHORD RATHER THAN A CONCENTRIC CURVE.

BACKSLOPE LIMITS INCLUDE ROUNDING
CONSTRUCTION LIMITS:

CUT SECTION
TOE OF FILL

TOP OF CUT
DITCH BOTTOM


FWHA/DOT APPROVAL 12-18-96

MAP REVISED 2-25-97, 7-1-97

MONTANA
DEPARTMENT OF TRANSPORTATION
RIGHT OF WAY PLAN
POWDER RIVER COUNTY
SCALE 1:1000

SEE SHEET NO. 2 FOR OWNERSHIP NAMES, ADDRESSES, AREAS, ETC.

STATE	RIGHT OF WAY ID.	SHEET NO.	TOTAL SHEETS
MONTANA	NH 37-3(7)77 F	22	22
PROJECT NUMBER 1821-007			
CAMPS PASS - EAST			

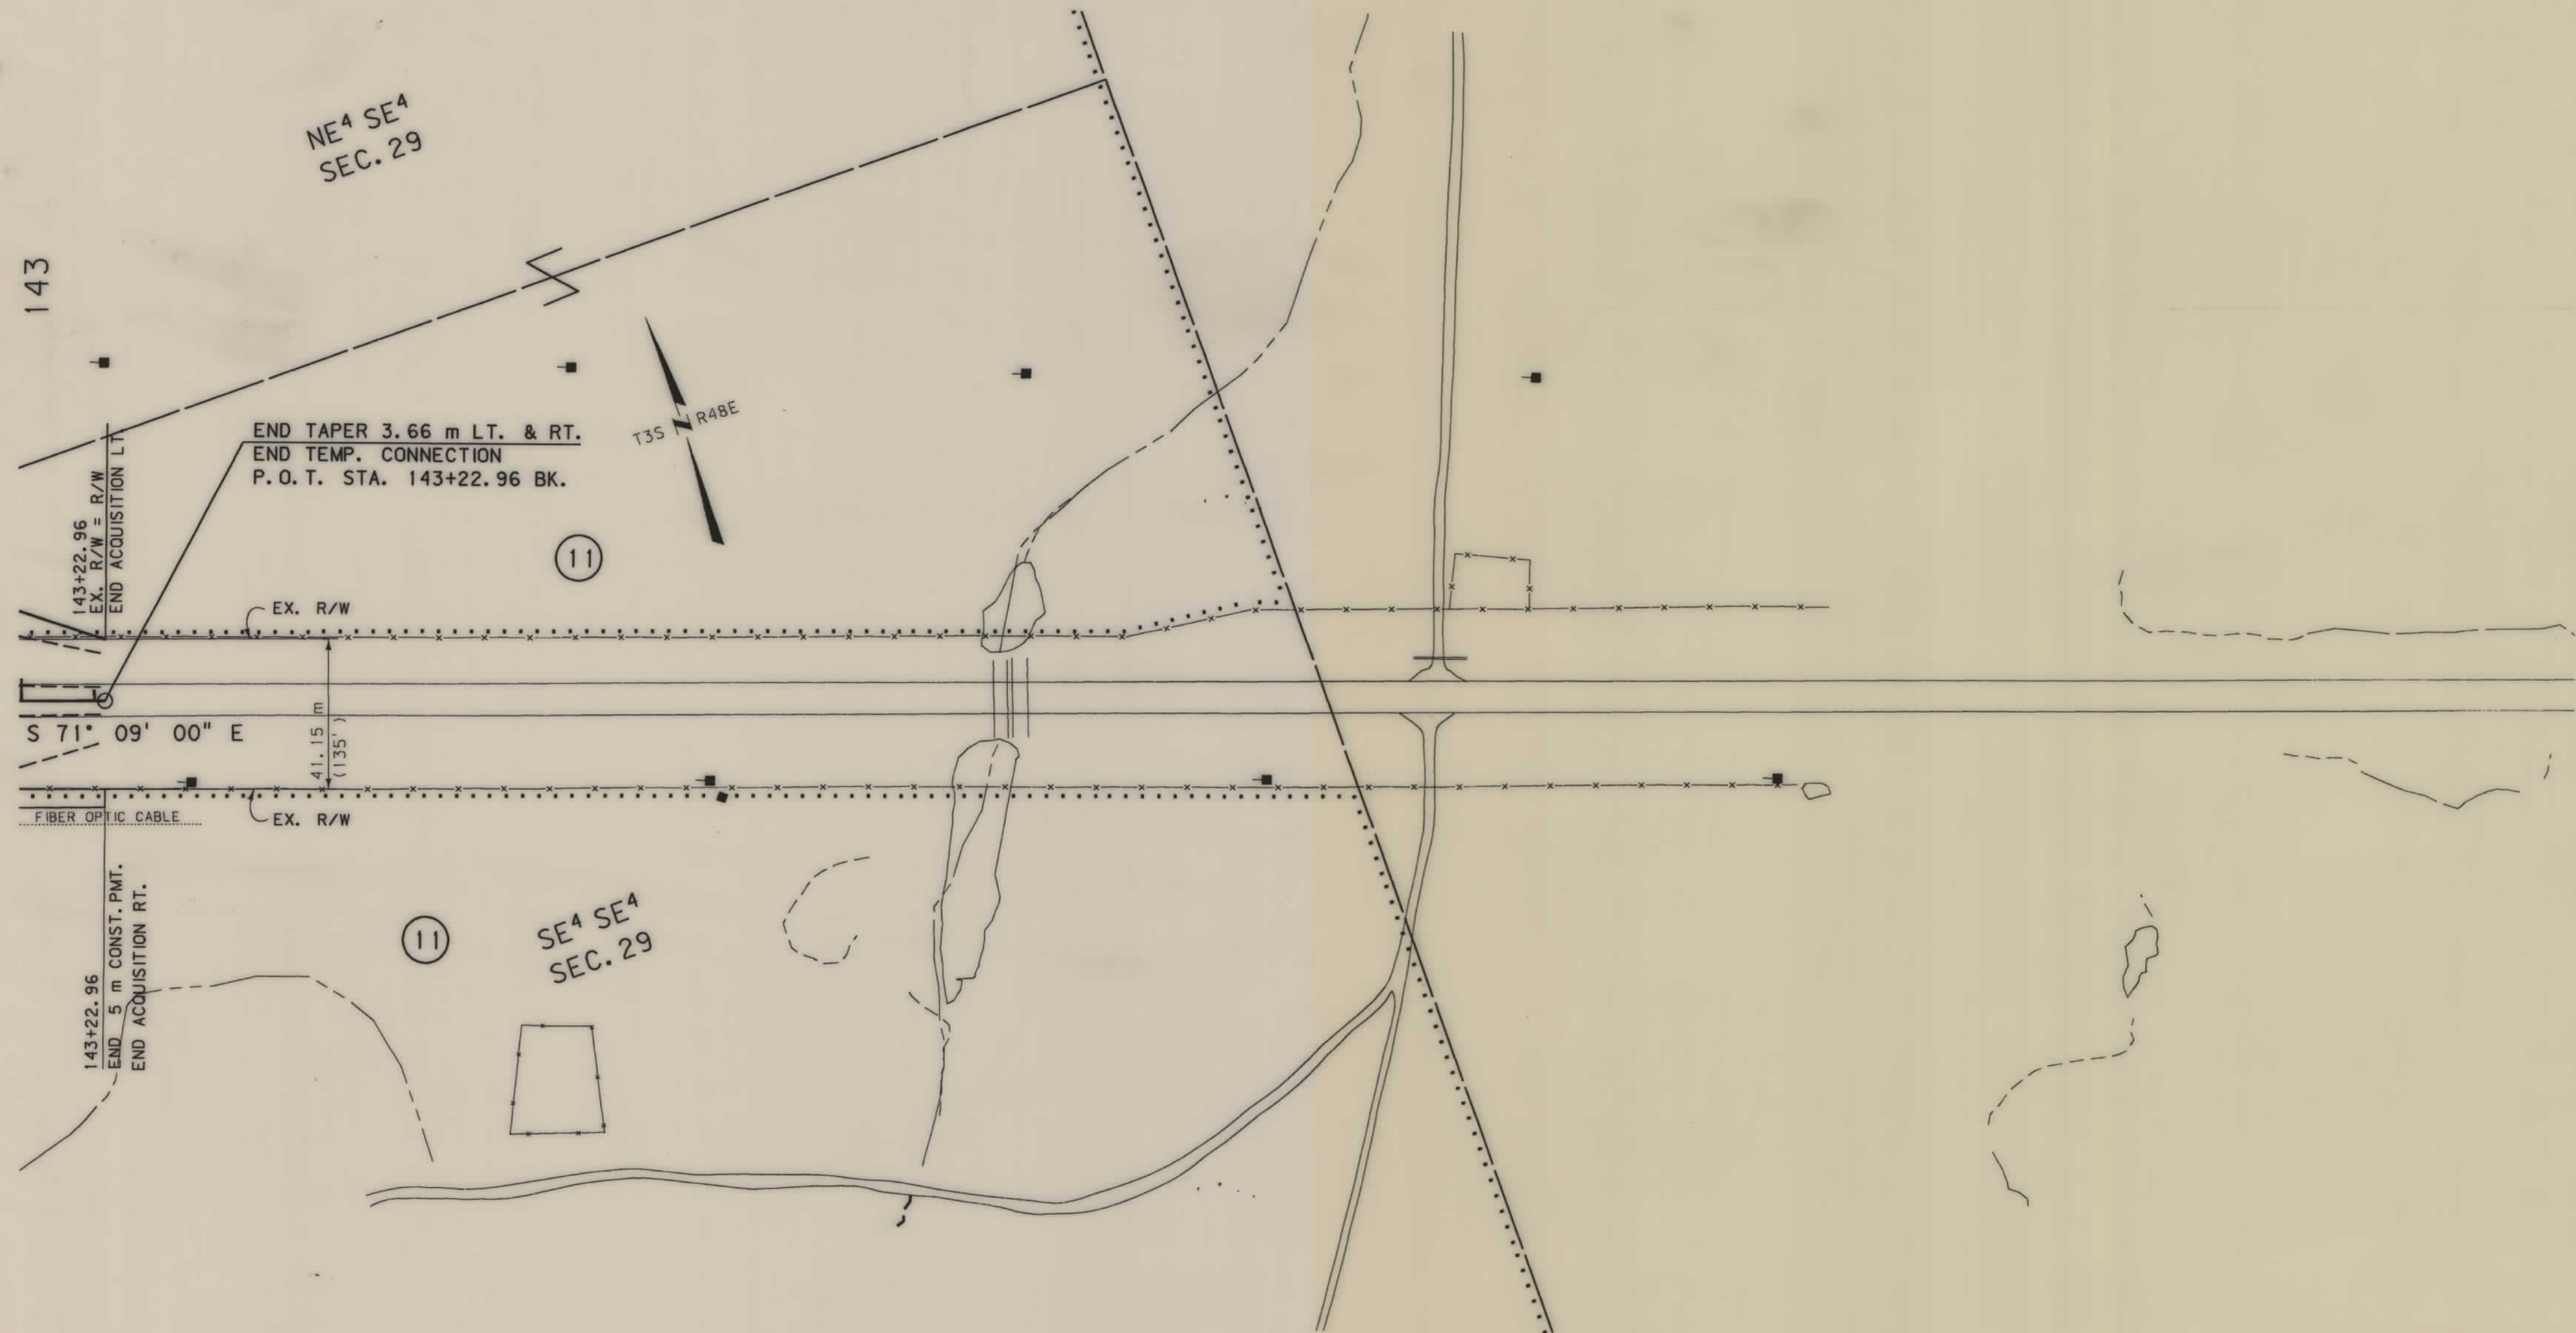

- NOTES: 1. ALL MEASUREMENTS ARE METRIC EXCEPT AS NOTED
2. THE PROPOSED R/W LINE WHERE A SPIRAL CURVE TRANSITION IS USED IS A CHORD RATHER THAN A CONCENTRIC CURVE.

BACKSLOPE LIMITS INCLUDE ROUNDING	TOP OF CUT
CONSTRUCTION LIMITS:	CUT SECTION
	TOE OF FILL
FHWA/DOT APPROVAL	12-18-96
MAP REVISED	2-19-97, 2-25-97, 7-1-97

MONTANA DEPARTMENT OF TRANSPORTATION
RIGHT OF WAY PLAN POWDER RIVER COUNTY
SCALE 1:1000
0 50M 100M