



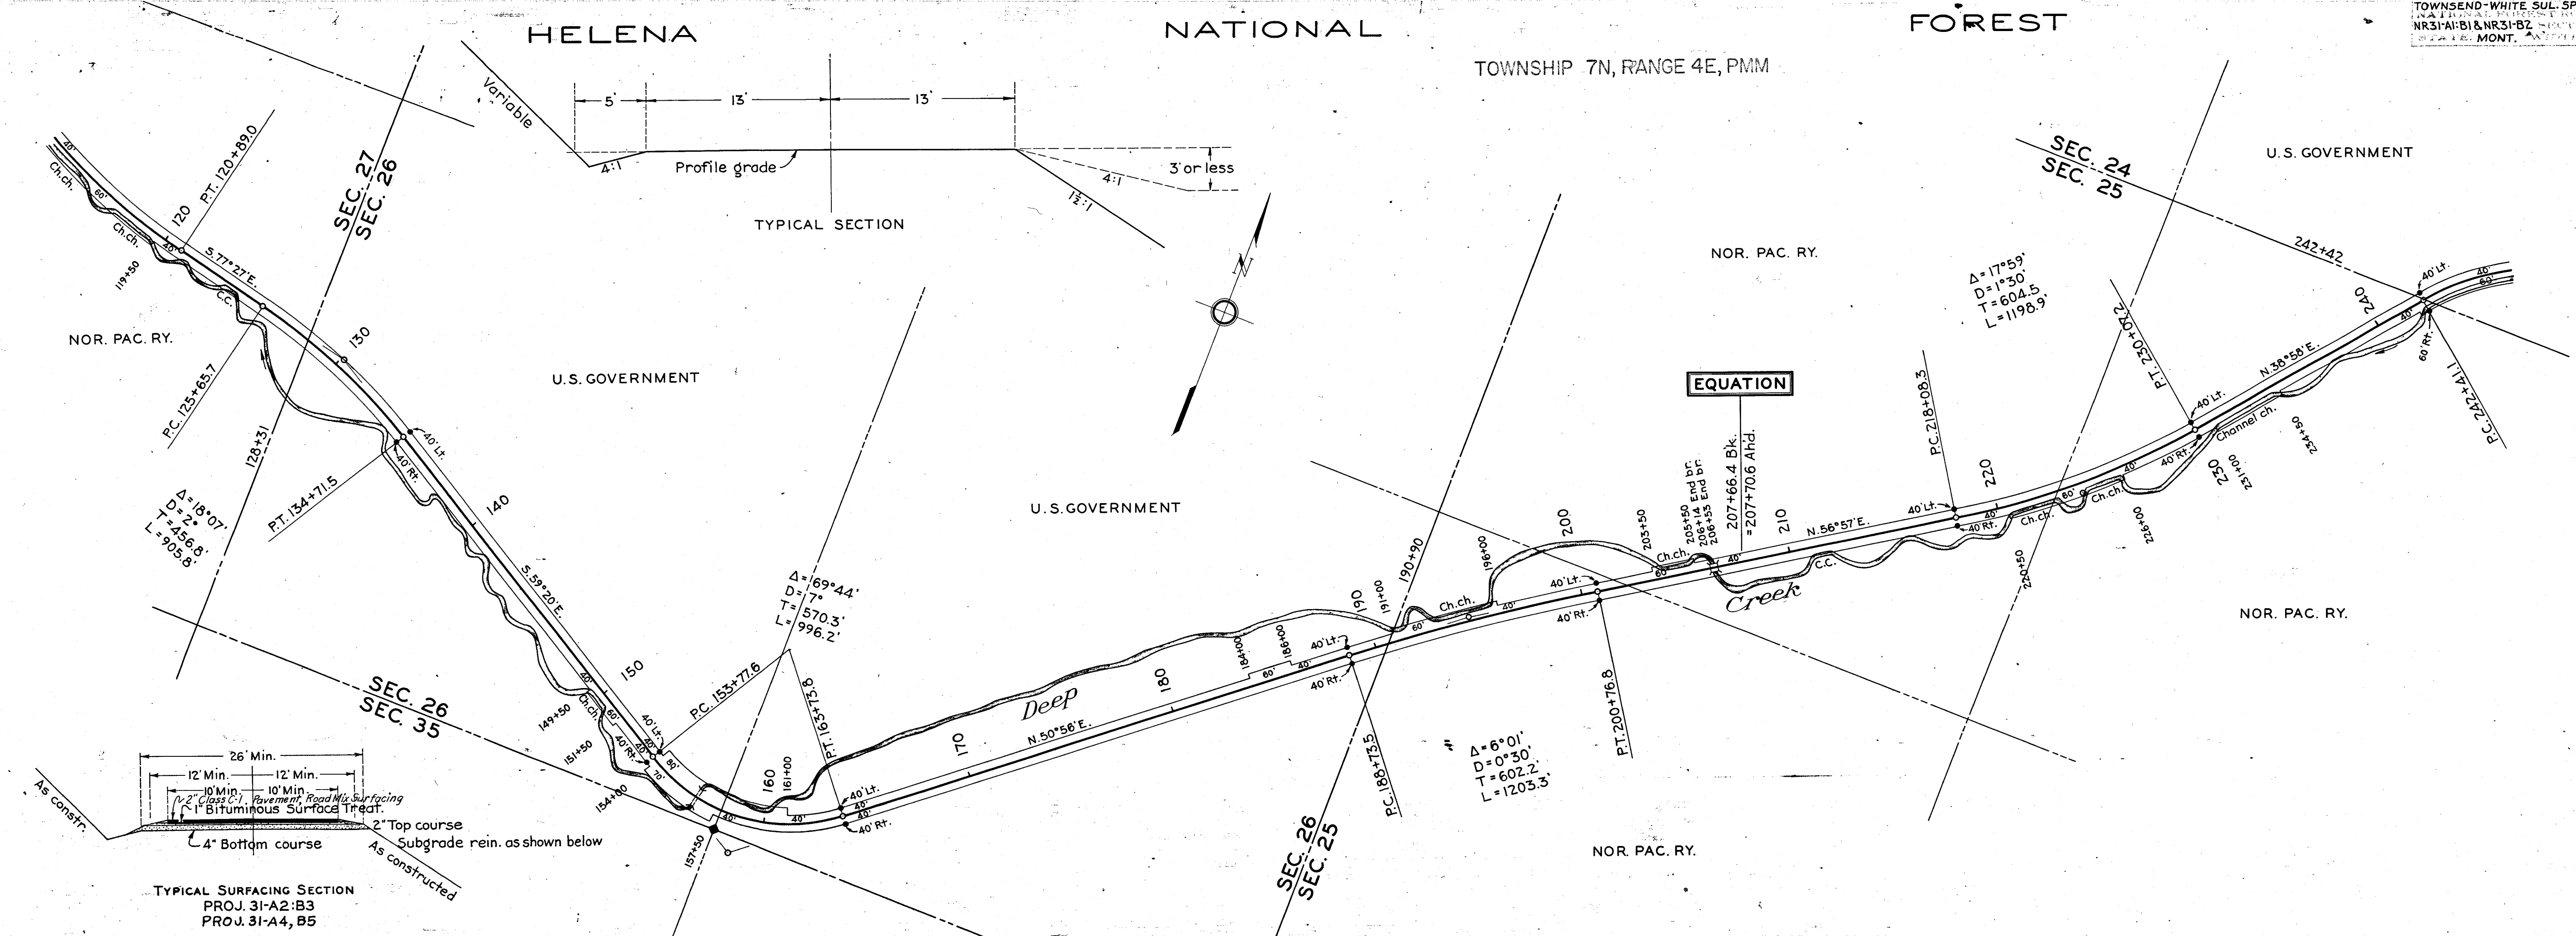


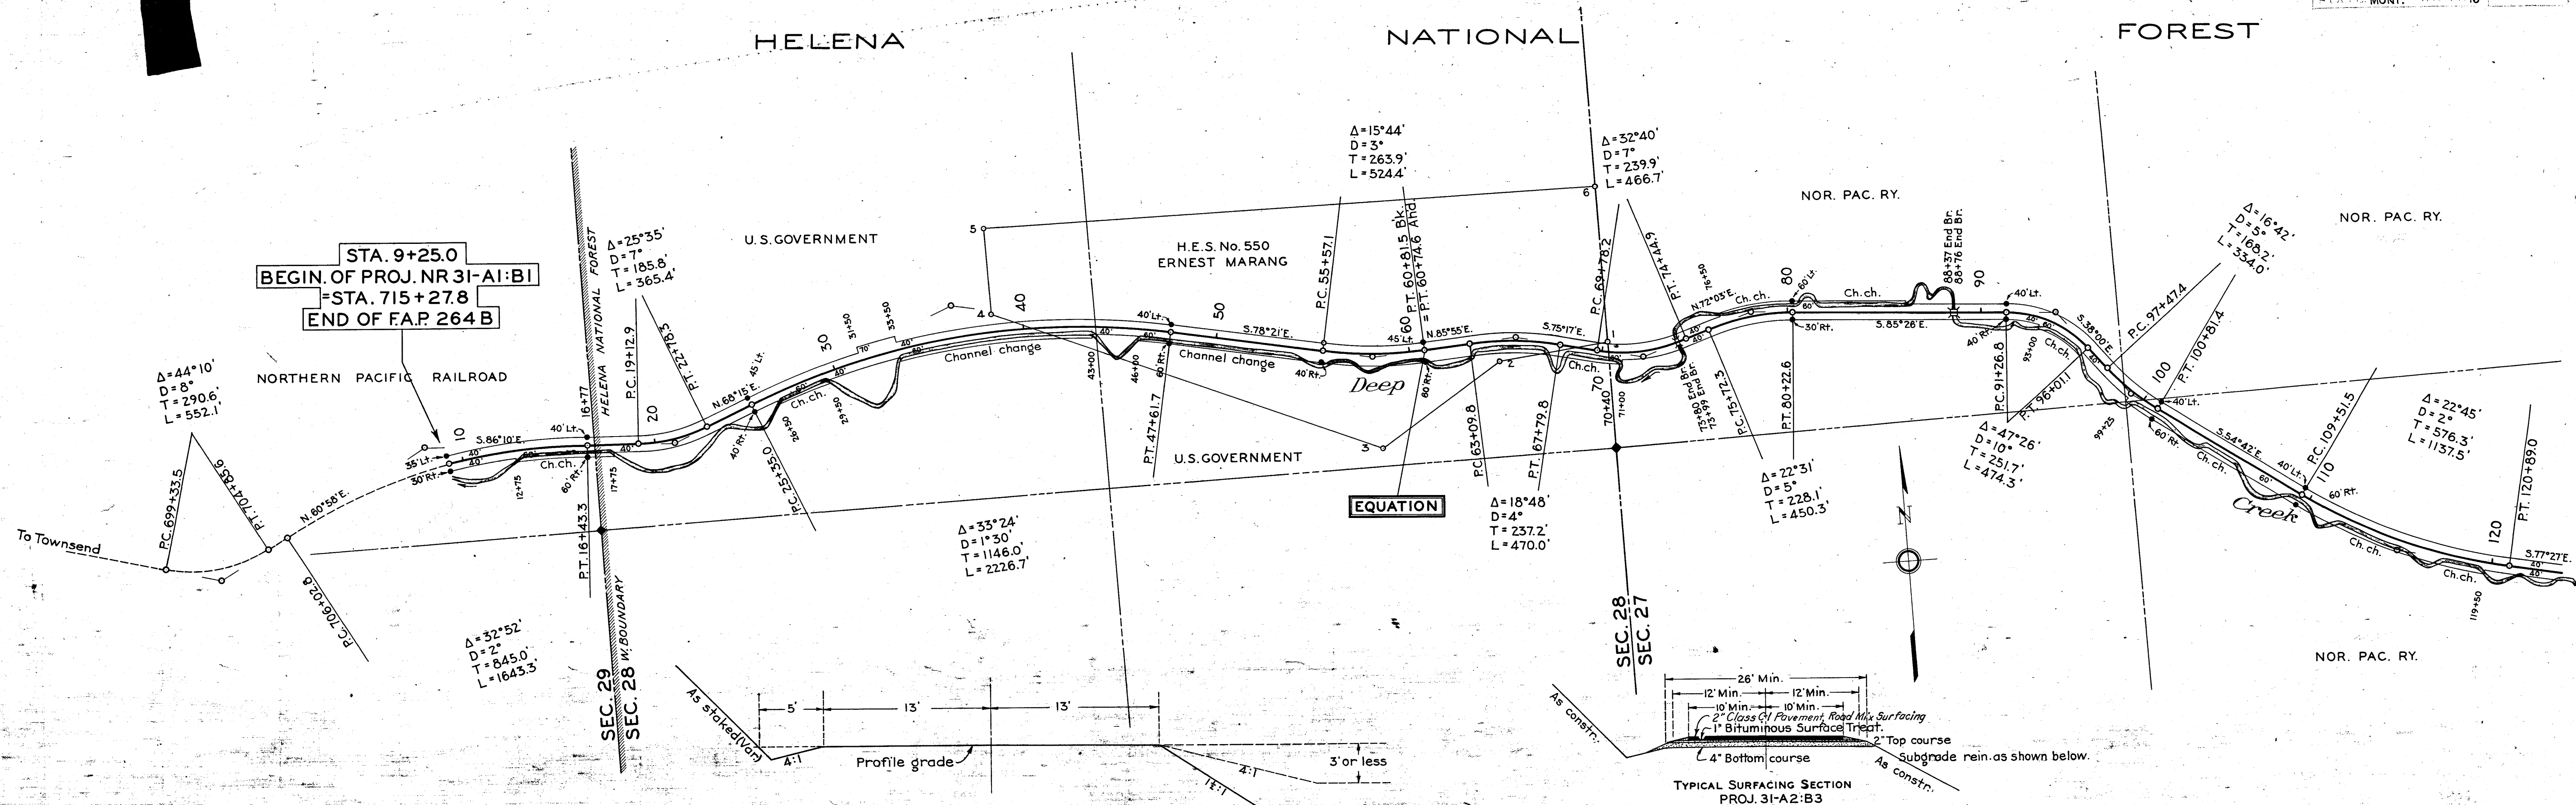

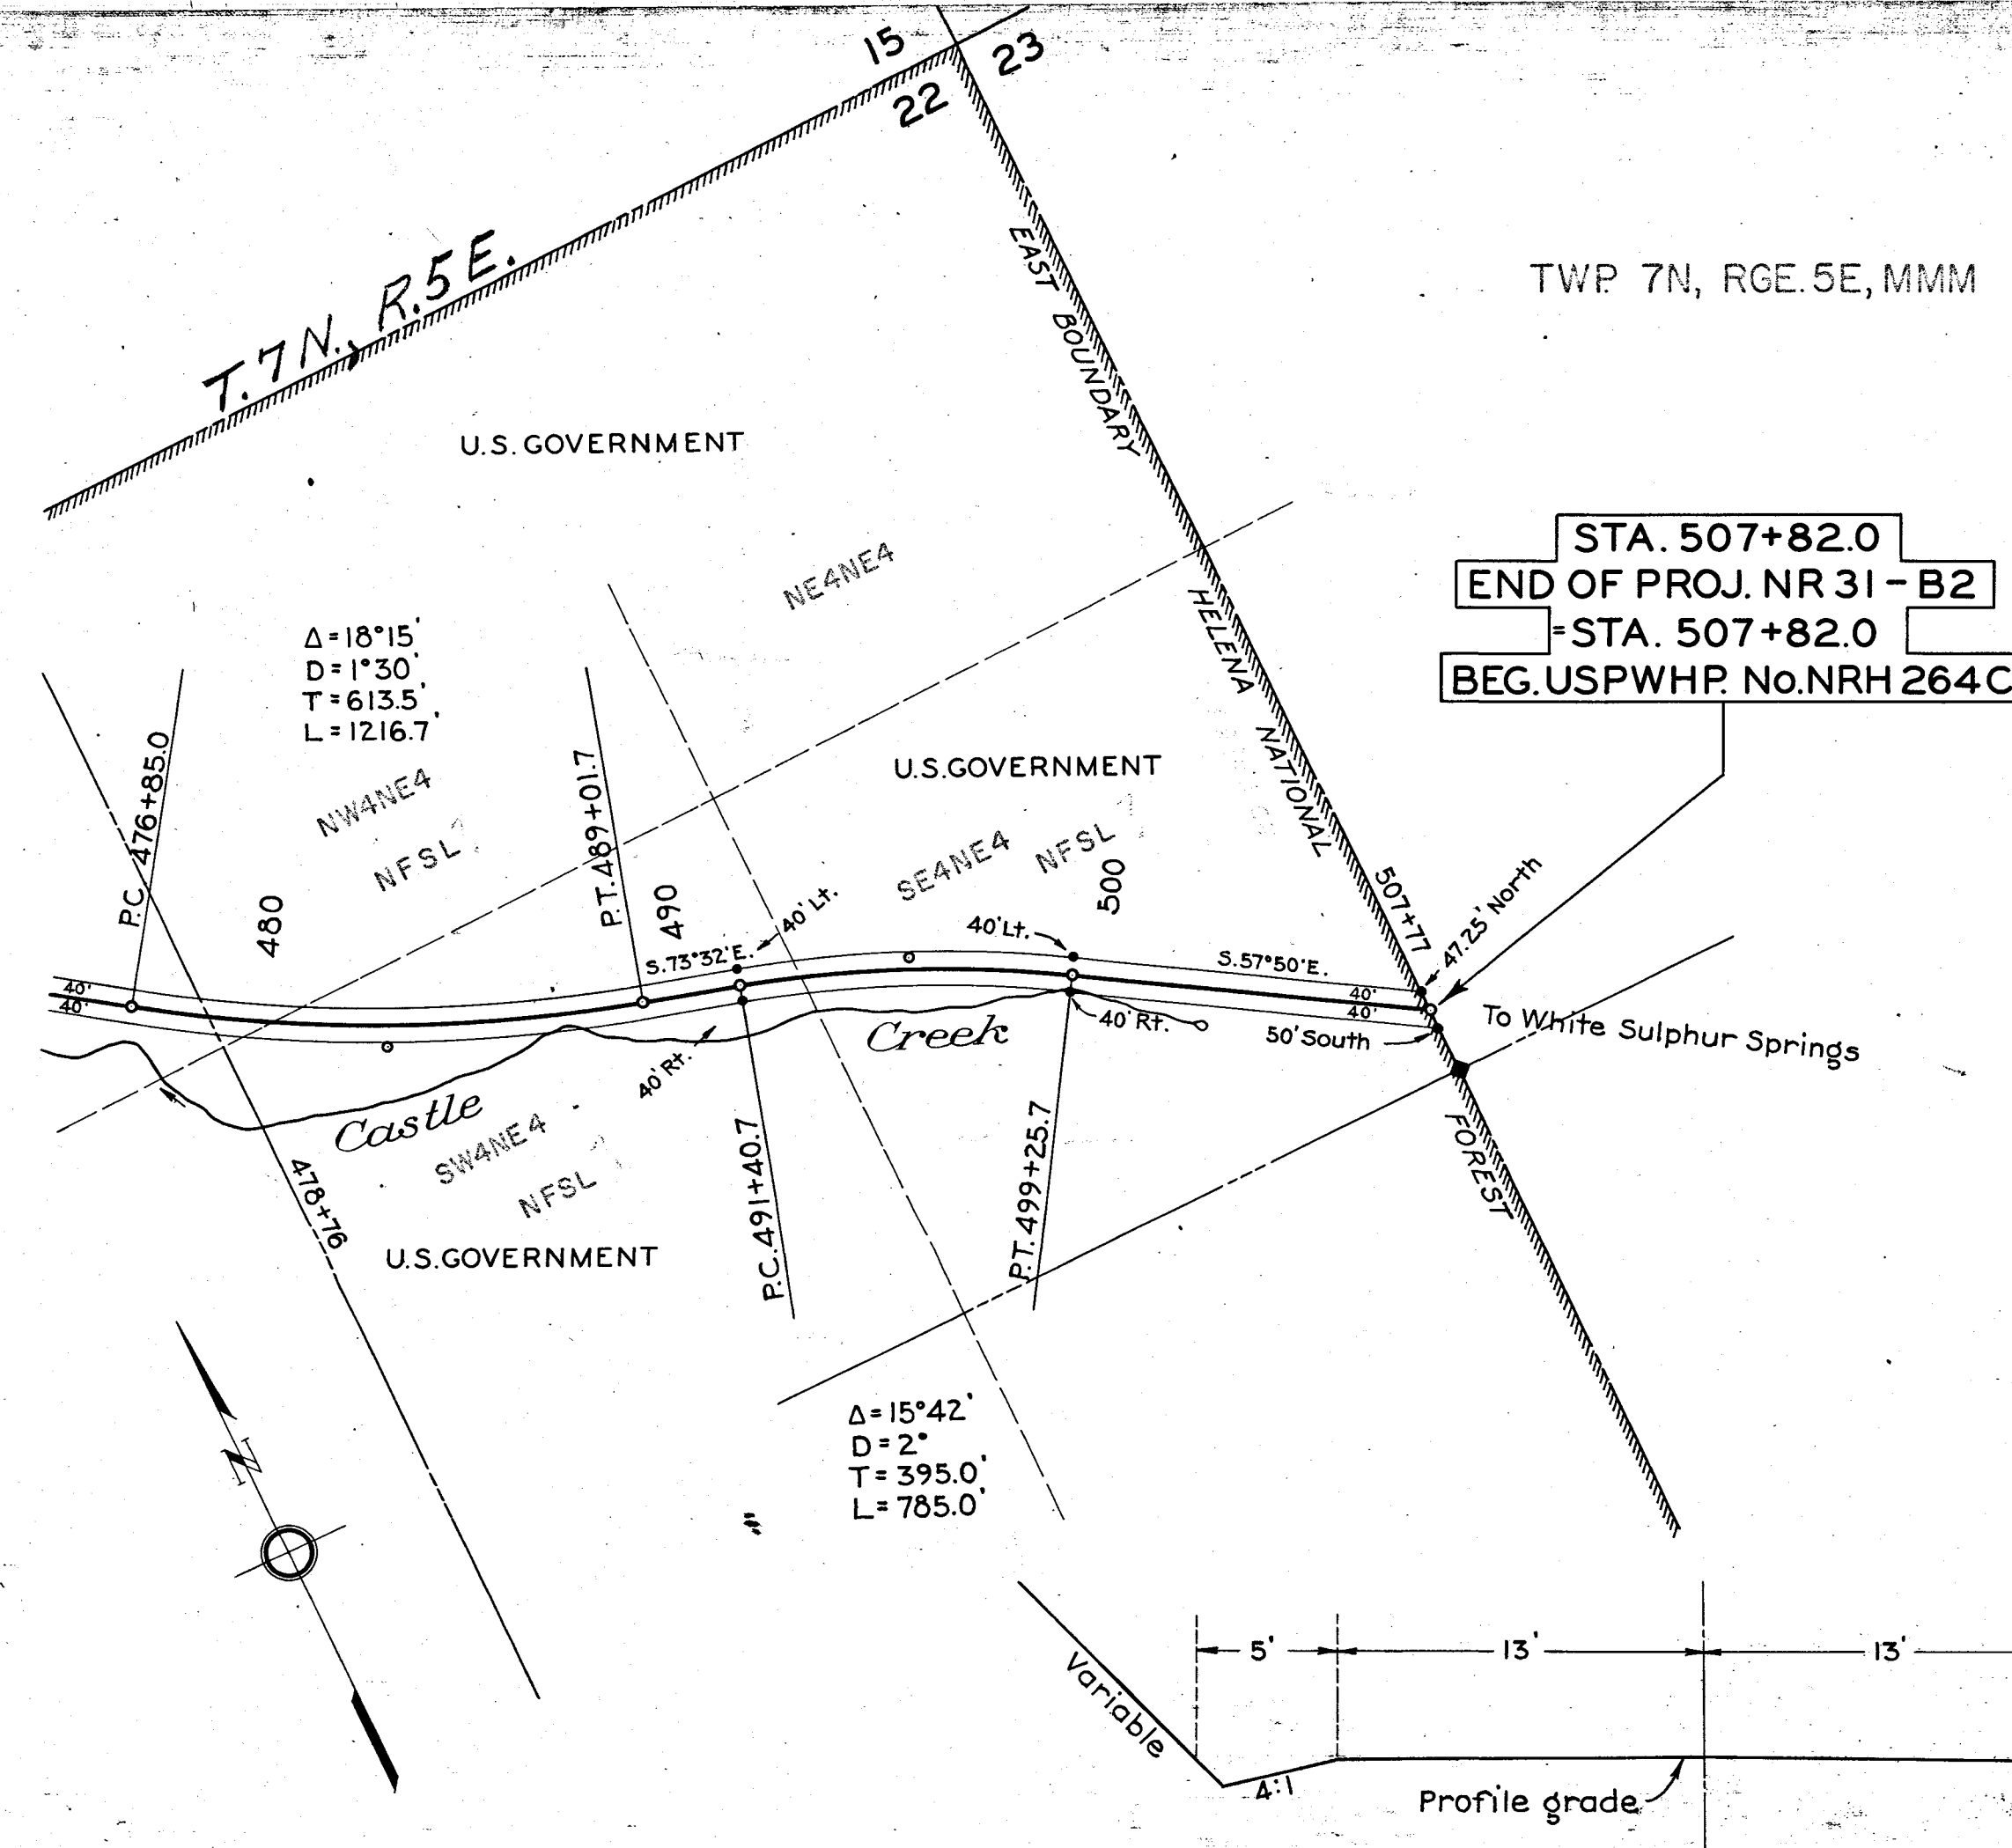


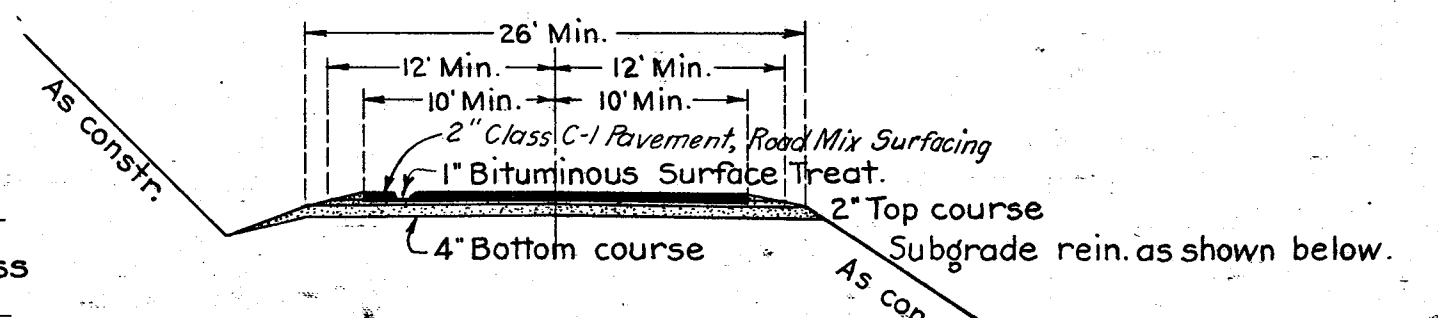

STA. 507+82.0
END OF PROJ. NR 31-B2
= STA. 507+82.0
BEG. USPWHP. No. NRH 264C

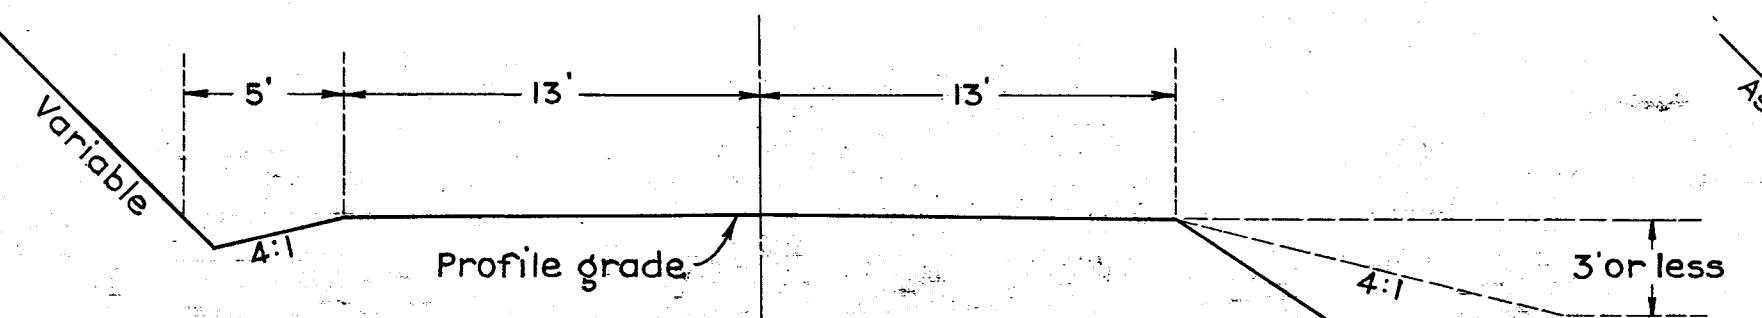

TOWNSHIP 7N, RANGE 5E, PMM

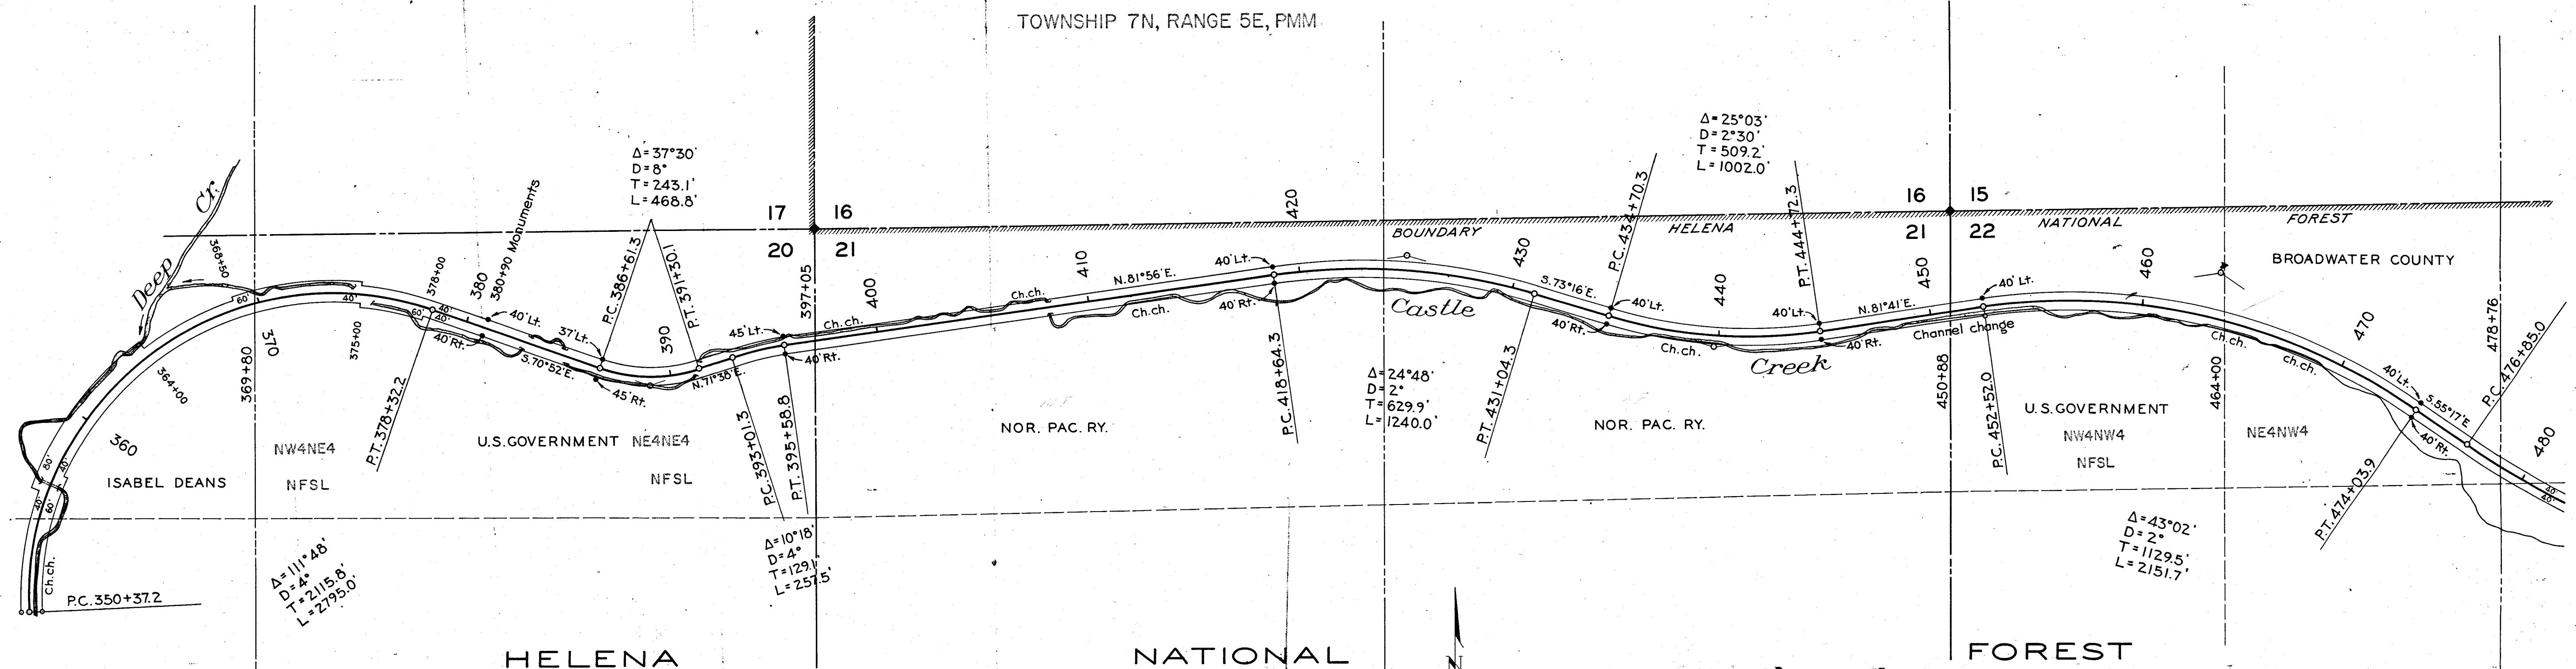

Δ=111°48'
 D=4°
 T=2115.8'
 L=2795.0'



Δ=37°30'
 D=8°
 T=243.1'
 L=468.8'

Δ=10°18'
 D=4°
 T=129.1'
 L=257.5'

Δ=24°48'
 D=2°
 T=629.9'
 L=1240.0'

Δ=25°03'
 D=2°30'
 T=509.2'
 L=1002.0'


Δ=43°02'
 D=2°
 T=1129.5'
 L=2151.7'

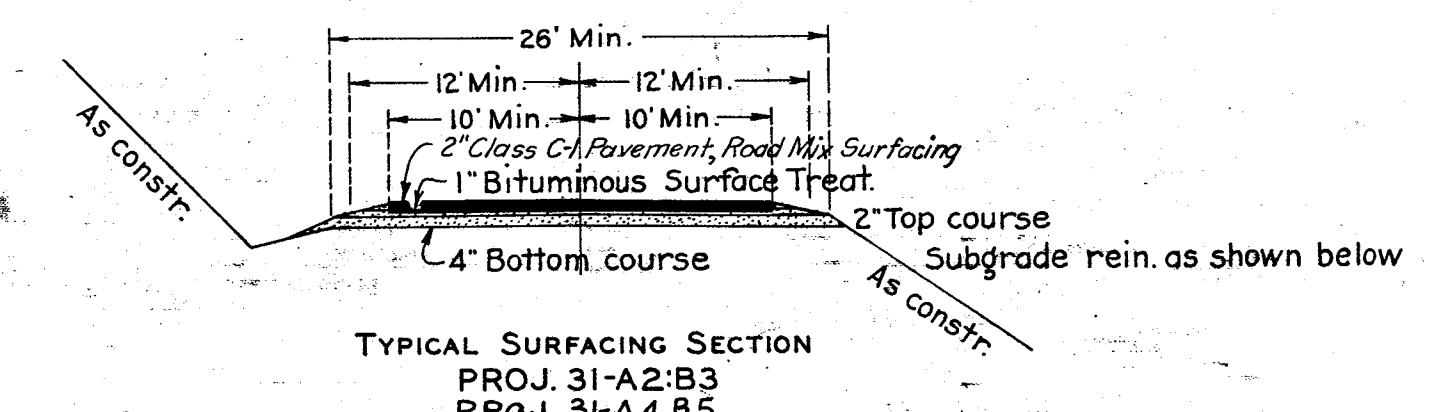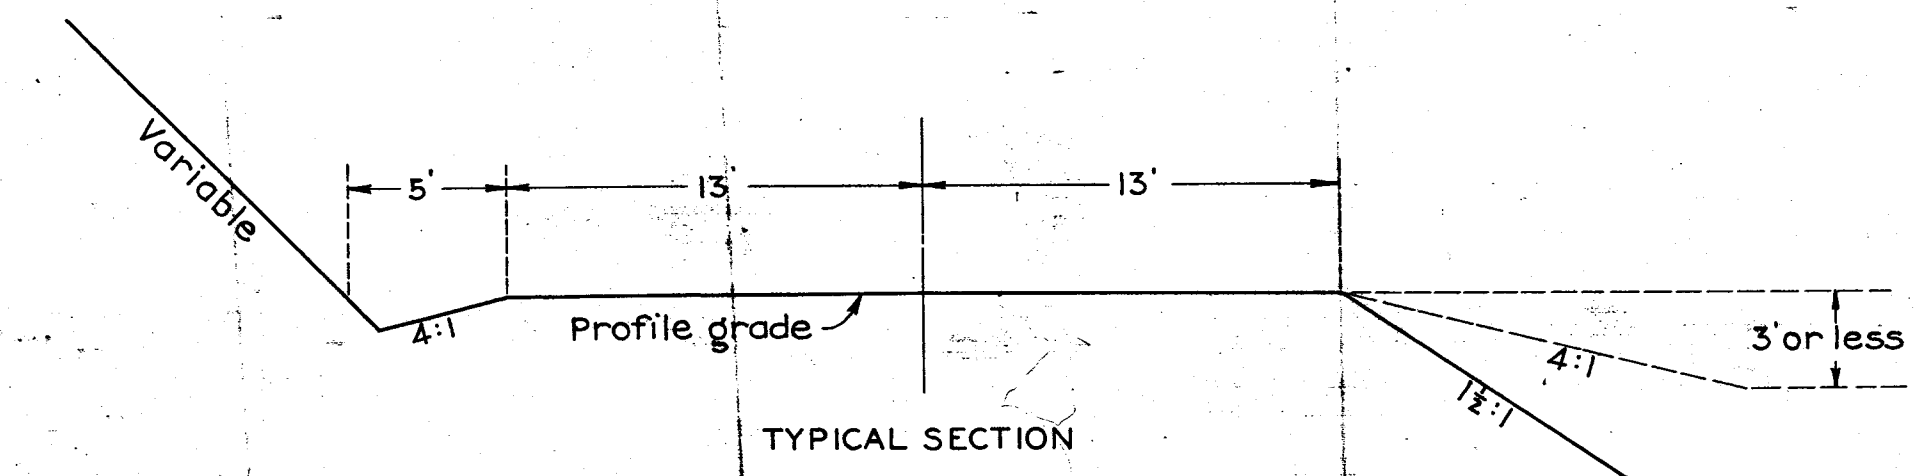

HELENA

NATIONAL

FOREST

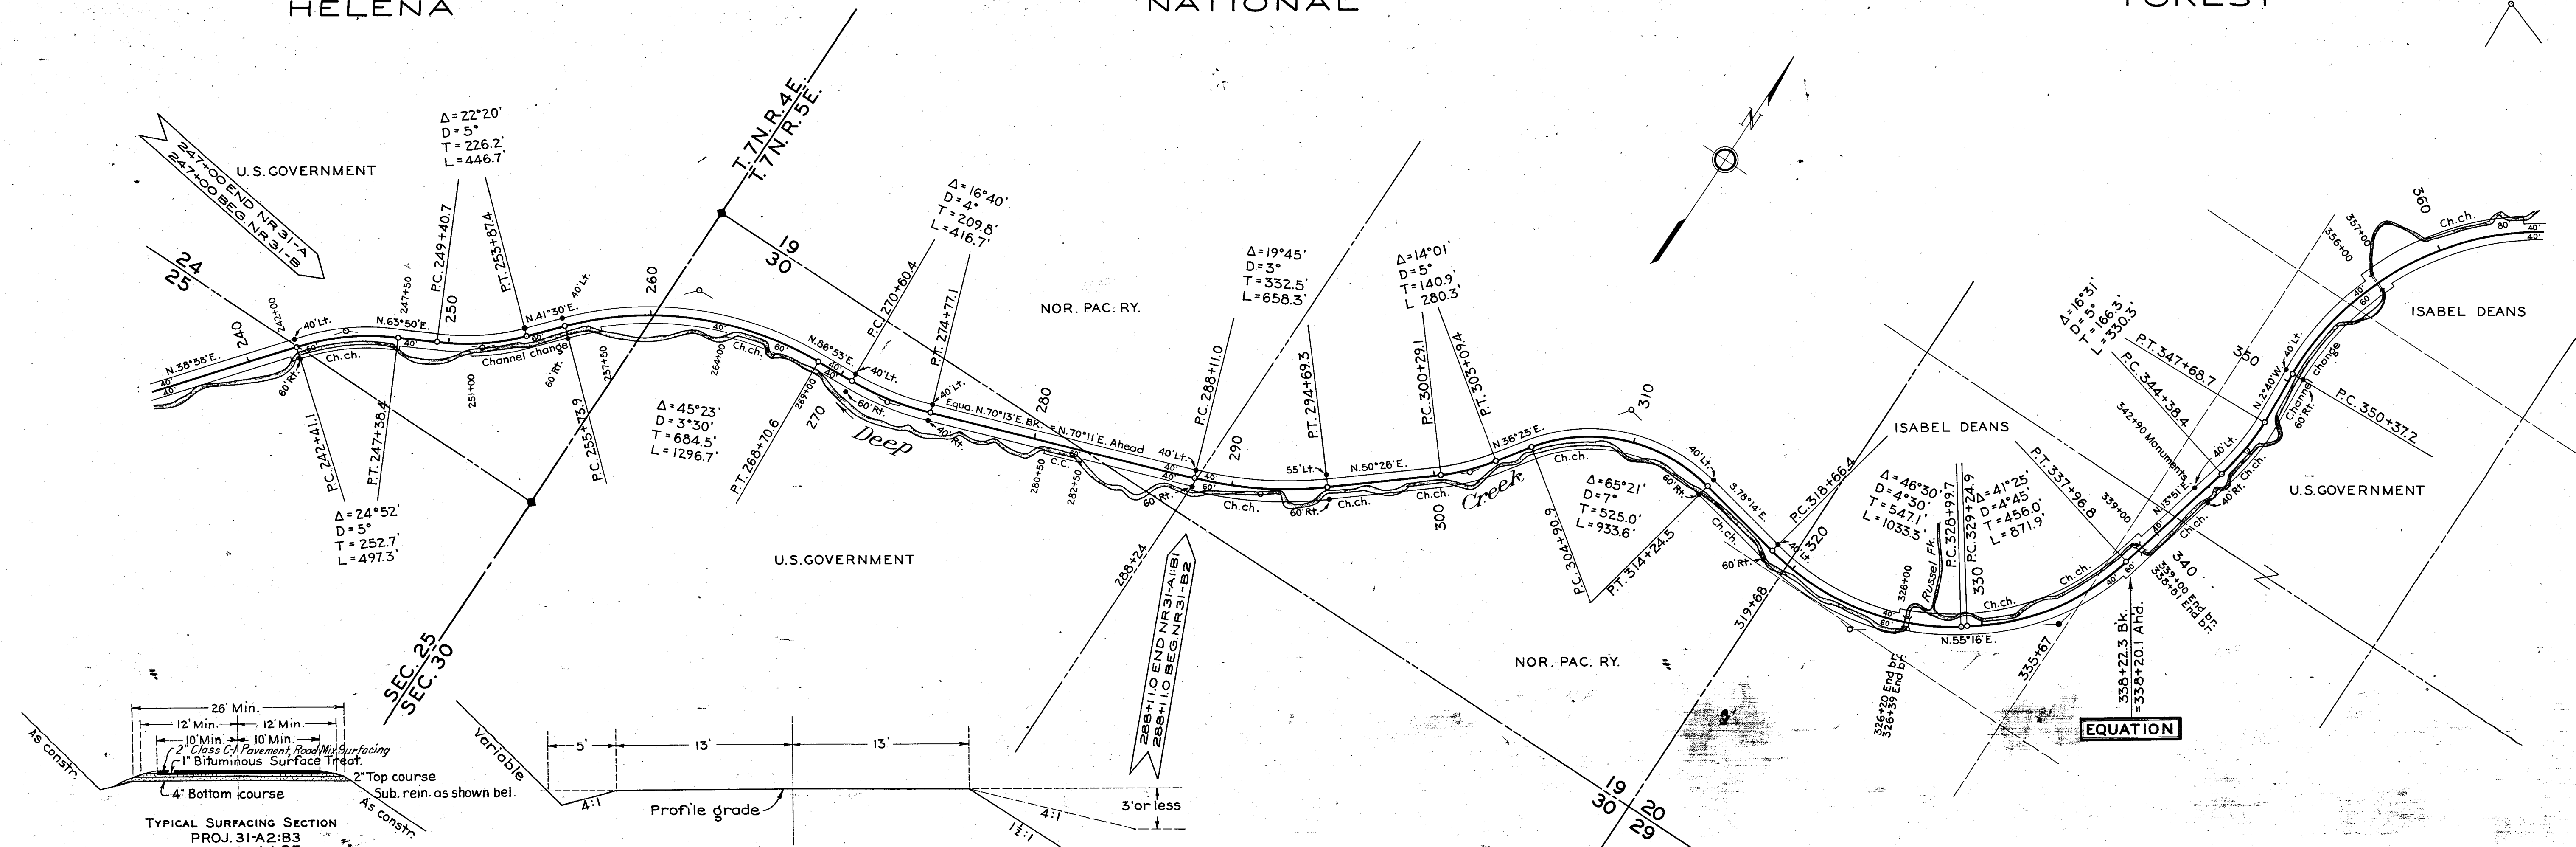

EQUATION