


PLANS
NOT
TO
SCALE

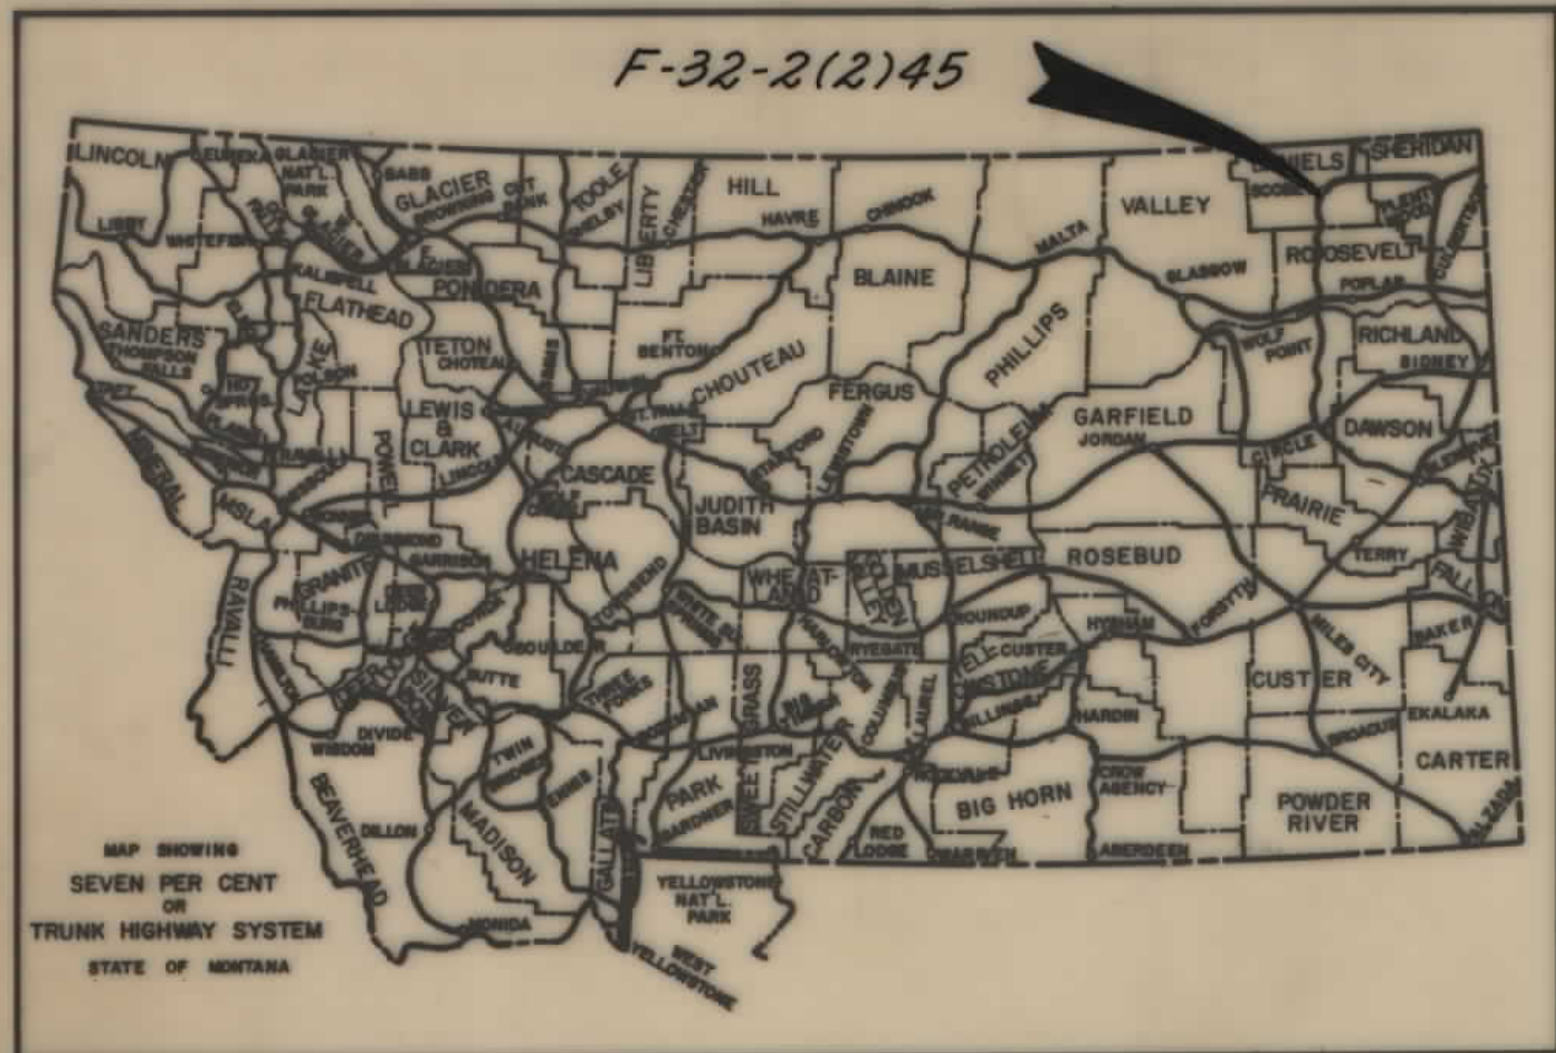

CONVENTIONAL SIGNS

RIGHT OF WAY LINE	
CENTERLINE (C) OR PROJECTED LINE	
STK'D. CENTERLINE	
PARCEL NUMBER	
OWNERSHIP BOUNDARY	
R/W USE EXISTING R/W LT OR RT	
PRESENT TRAVELED WAY (RTW)	
R/W LINE FENCED	
RAILROAD R/W	
CONSTRUCTION LIMITS	
FENCE LINE	
CONTROL OF ACCESS WITH FENCE	
CONTROL OF ACCESS WITHOUT FENCE	
GATE IN FENCE	
CATTLE GUARD=24'	
STATE & NATIONAL BORDER LINES	
CITY OR TOWN LIMITS LINE	
COUNTY LINE	
RESERVATION LINE	
TOWNSHIP & SECTION LINE	
1/2 SECTION LINE	
1/4 SECTION LINE	
SECTION CORNER	
1/4 SECTION COR.	
1/16 SECTION COR.	
CENTER OF SECTION	
TELEPHONE OR TELEGRAPH POLES IN PLACE	
POWER POLES IN PLACE	
TEL. OR TEL. OR POWER POLES TO BE MOVED	
NEW PIPES	
OLD PIPES IN PLACE	
OUTLET DITCH	
INLET DITCH	
DITCHES	
CHANNEL CHANGES	
BRIDGE	
RAILROADS	


STATE OF MONTANA

DEPARTMENT OF HIGHWAYS

RIGHT OF WAY PLAN OF

FEDERAL AID PROJECT NO. F-32-2(2)45 CONST.
F-32-2(3)45 R/W

SCOBEY - SOUTH

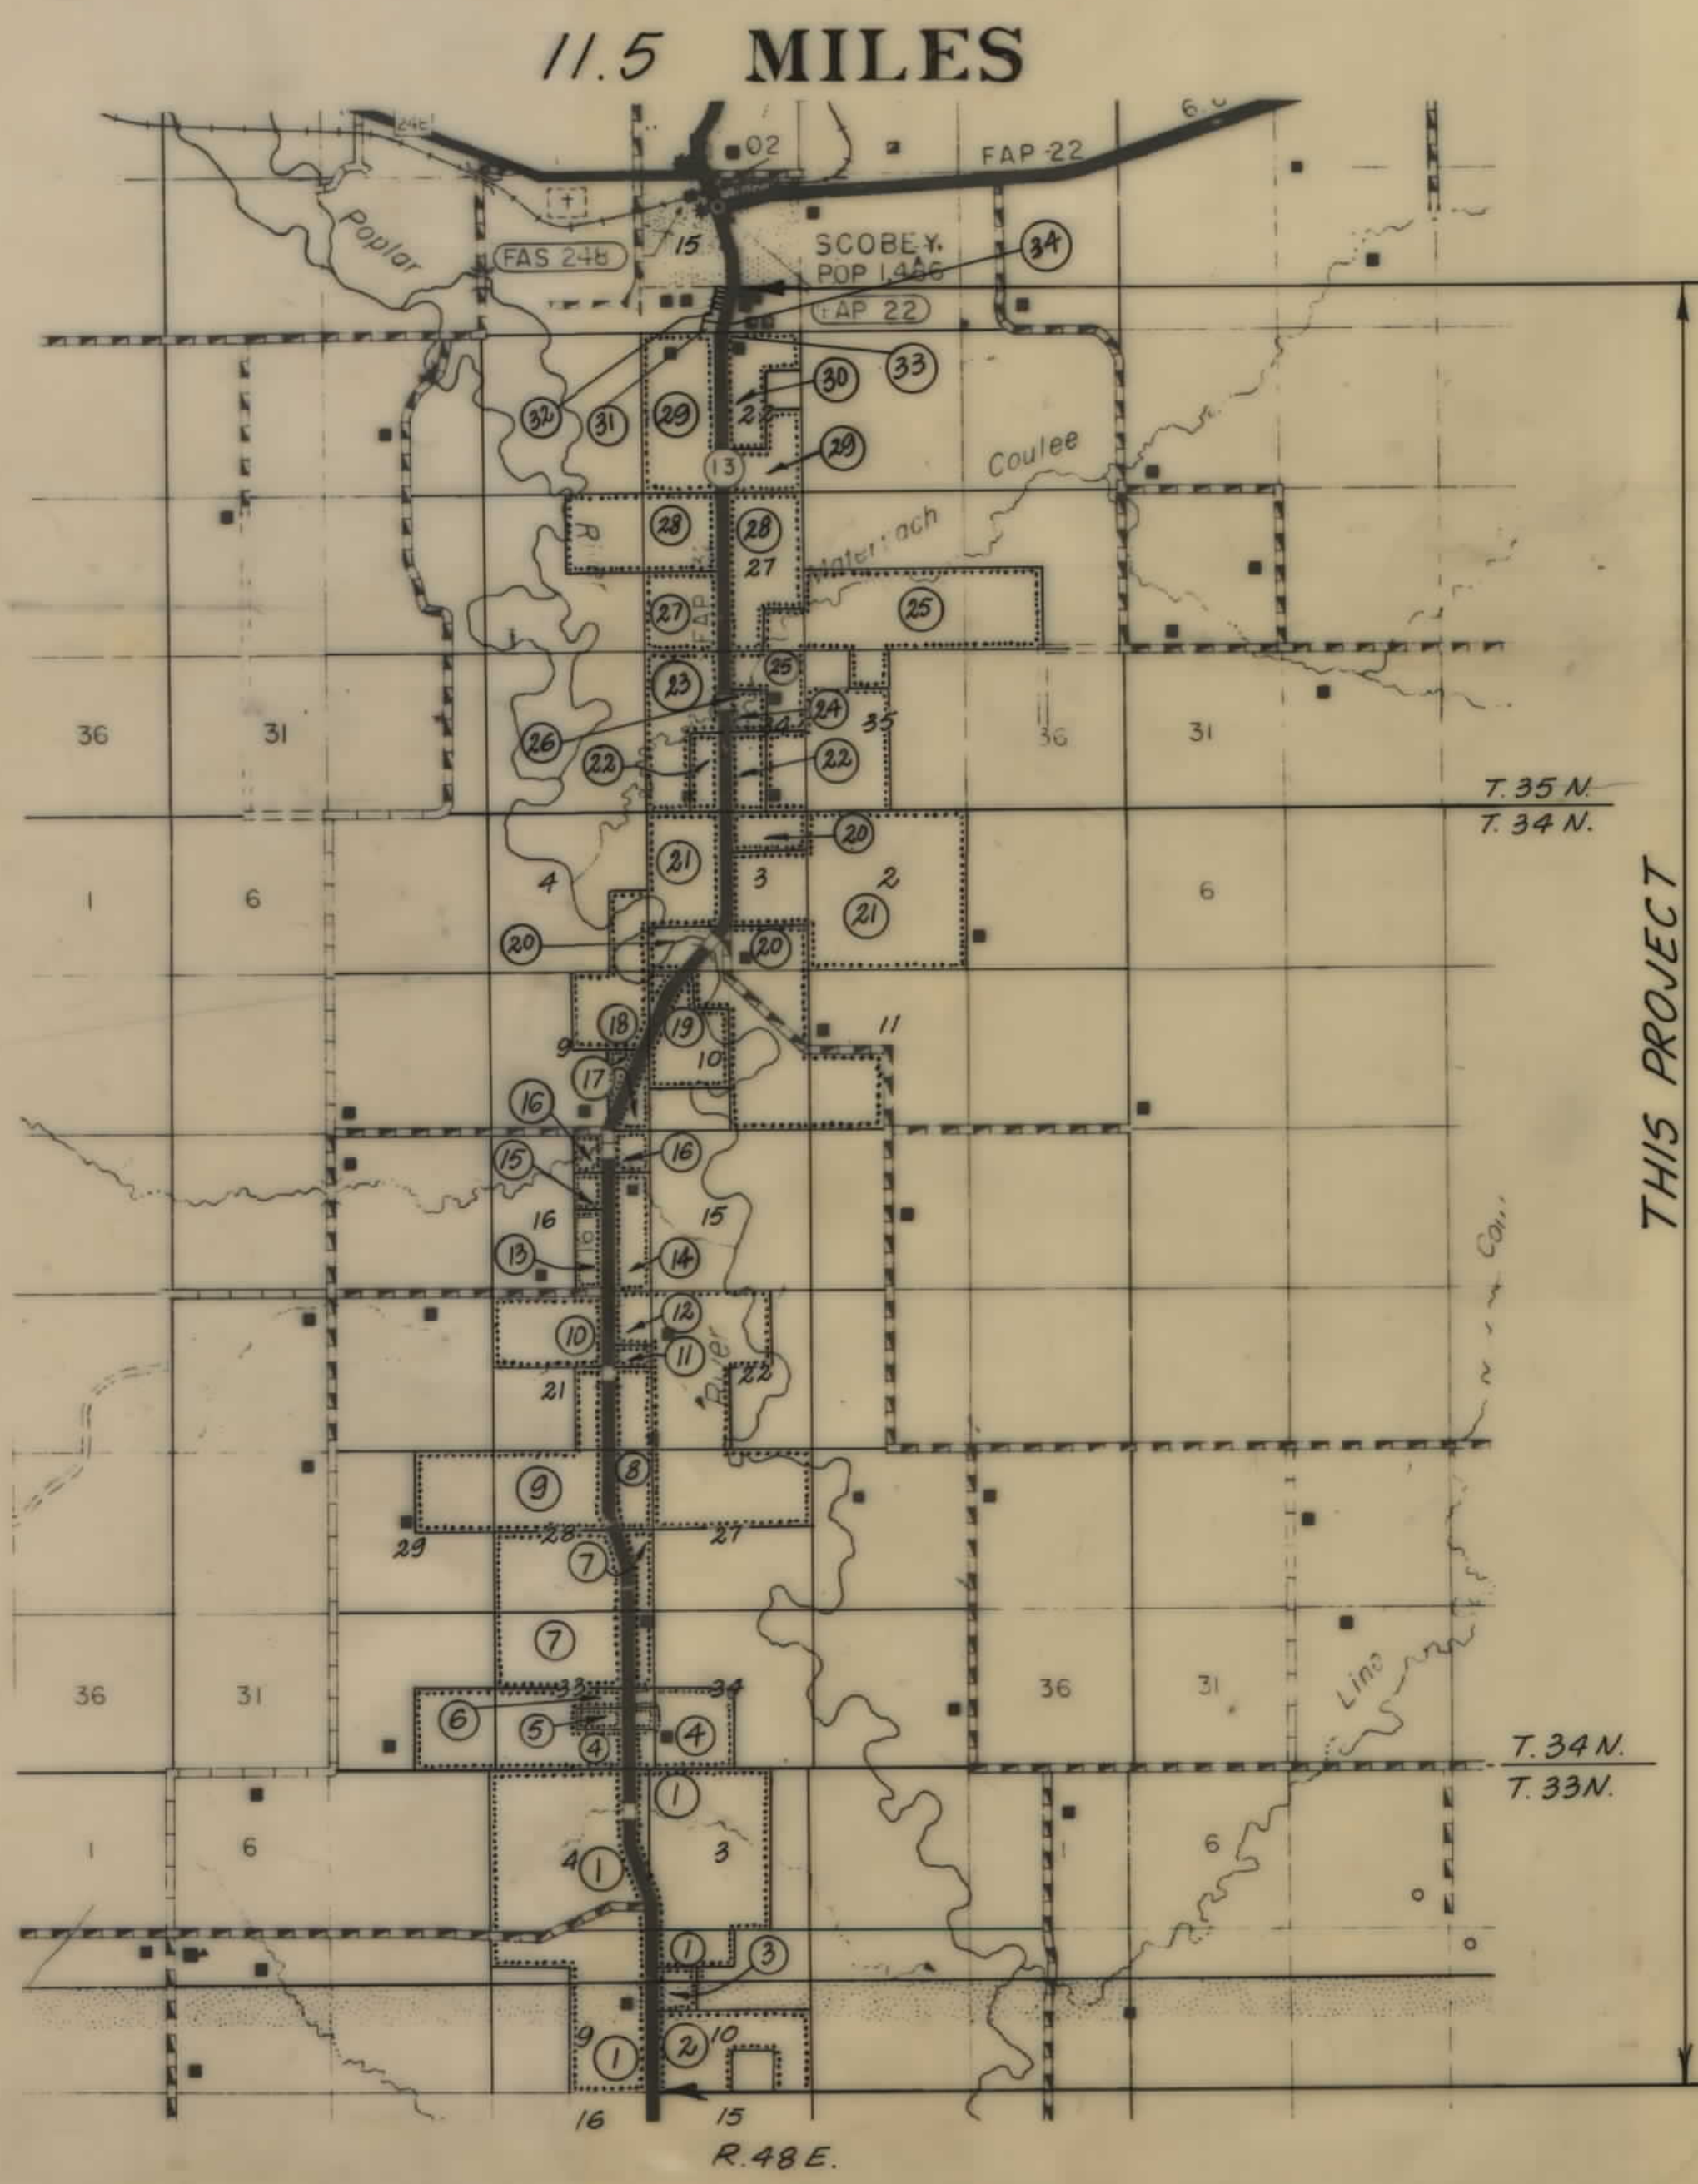

INDEX

PARCEL NO.	OWNERSHIPS	SHEET NO.
1, 1A	Jacob J. & Jerry J. Jacobson	2-6
2	O.R. Ranch	2, 3
3	Fort Peck Tribes	3, 4
6, 4	Dallas F., Clair G., Dale F., & Lois D. & Duane B. Manternach	6, 7
5	Gregory A. & Ingrid Larson	6
7	Arthur F. Shaw, et al	7, 8
8	Peter W. & Henry Bekker	9, 10
9	Richard Graustad	9, 10
10, 10A	Dale F. & Lois Arlene Manternach	10, 11
11	Myron E. & Susan Benson	10, 11
12, 12A	Evan K. Benson	10, 11
16, 16A, 13, 13A	State of Montana	11-13
14, 14A	Sherman Johnson	11-12
15, 15A	Stanley Ray & Katie Mae Voxland	12
19, 19A, 17, 17A	Fae Taylor Phillips & Richard M. Anderson	13-15
21, 21A, 18	Hellickson Brothers, Inc.	15-17, 18, 20
20	Martin G. Johnson	15, 16
25, 22	Fernande J. & Adrienne Hope Fugere	17, 18
23, 23A	Grand Lodge, Devils N. Dak. % Hellickson Brothers, Inc.	18
24, 24A	Daniel D. Fugere	18
26	Larry H. & Dorris A. Mahler	18
27, 27A	Mary Thomas Laveradure	19
30, 28, 28A	Everett & Helen Cabaret	19-22
34, 34A, 29	Frank Jaski, Jr.	20-22
31	Edgar L. & Geraldine Richardson	22
32	James P. Adolph W. & Esther Kramer	22
33	Ralph & Beverly Fisher	22
35	HENRY L. & GWEN SORESEN	11A
36	LEONARD & CAROLINE JENSEN	22
37	FRANK JASKI, JR.	22
38	NEWPORT CABLE VISION	

STATE OF MONTANA
DEPARTMENT OF HIGHWAYS

APPROVED: _____ 19 _____

GARY J. WICKS
DIRECTOR OF HIGHWAYS
BY: *Stephen C. Kolagi*
CHIEF
PRECONSTRUCTION BUREAU

U.S. DEPARTMENT OF TRANSPORTATION
FEDERAL HIGHWAY ADMINISTRATION

APPROVED: _____


DIVISION ADMINISTRATOR _____ DATE _____

STATE 6-28-83
FHWA APPR: 3-21-83

OWNERSHIPS									
PARCEL	NAME	ADDRESS	TOTAL AREA	GROSS R/W AREA	R.T.W. AREA	AREA TO BE ACQUIRED	REMAINDER		CONST. PERMIT AREA
							LEFT	RIGHT	
6	Dallas F. Claire G., Dale F. & Lois D. & Duane B. Manternach	Scobey, Mt.	615	2.77	1.37	1.40	SEE Parc.	446	0
7	Arthur F. Shaw, et al	" "	SEE SHEET		8				
4 & 6	Dallas F. Claire G., Dale F. & Lois D. & Duane B. Manternach	Scobey, Mt.	615	7.77	4.11	3.66	485.23	182.00	0

STATE OF MONTANA	PROJECT NO.	SHEET NO.	TOTAL SHEETS
	F 32-2 (3) 45	7	24


R/W purchased from 5th'd right of way line.

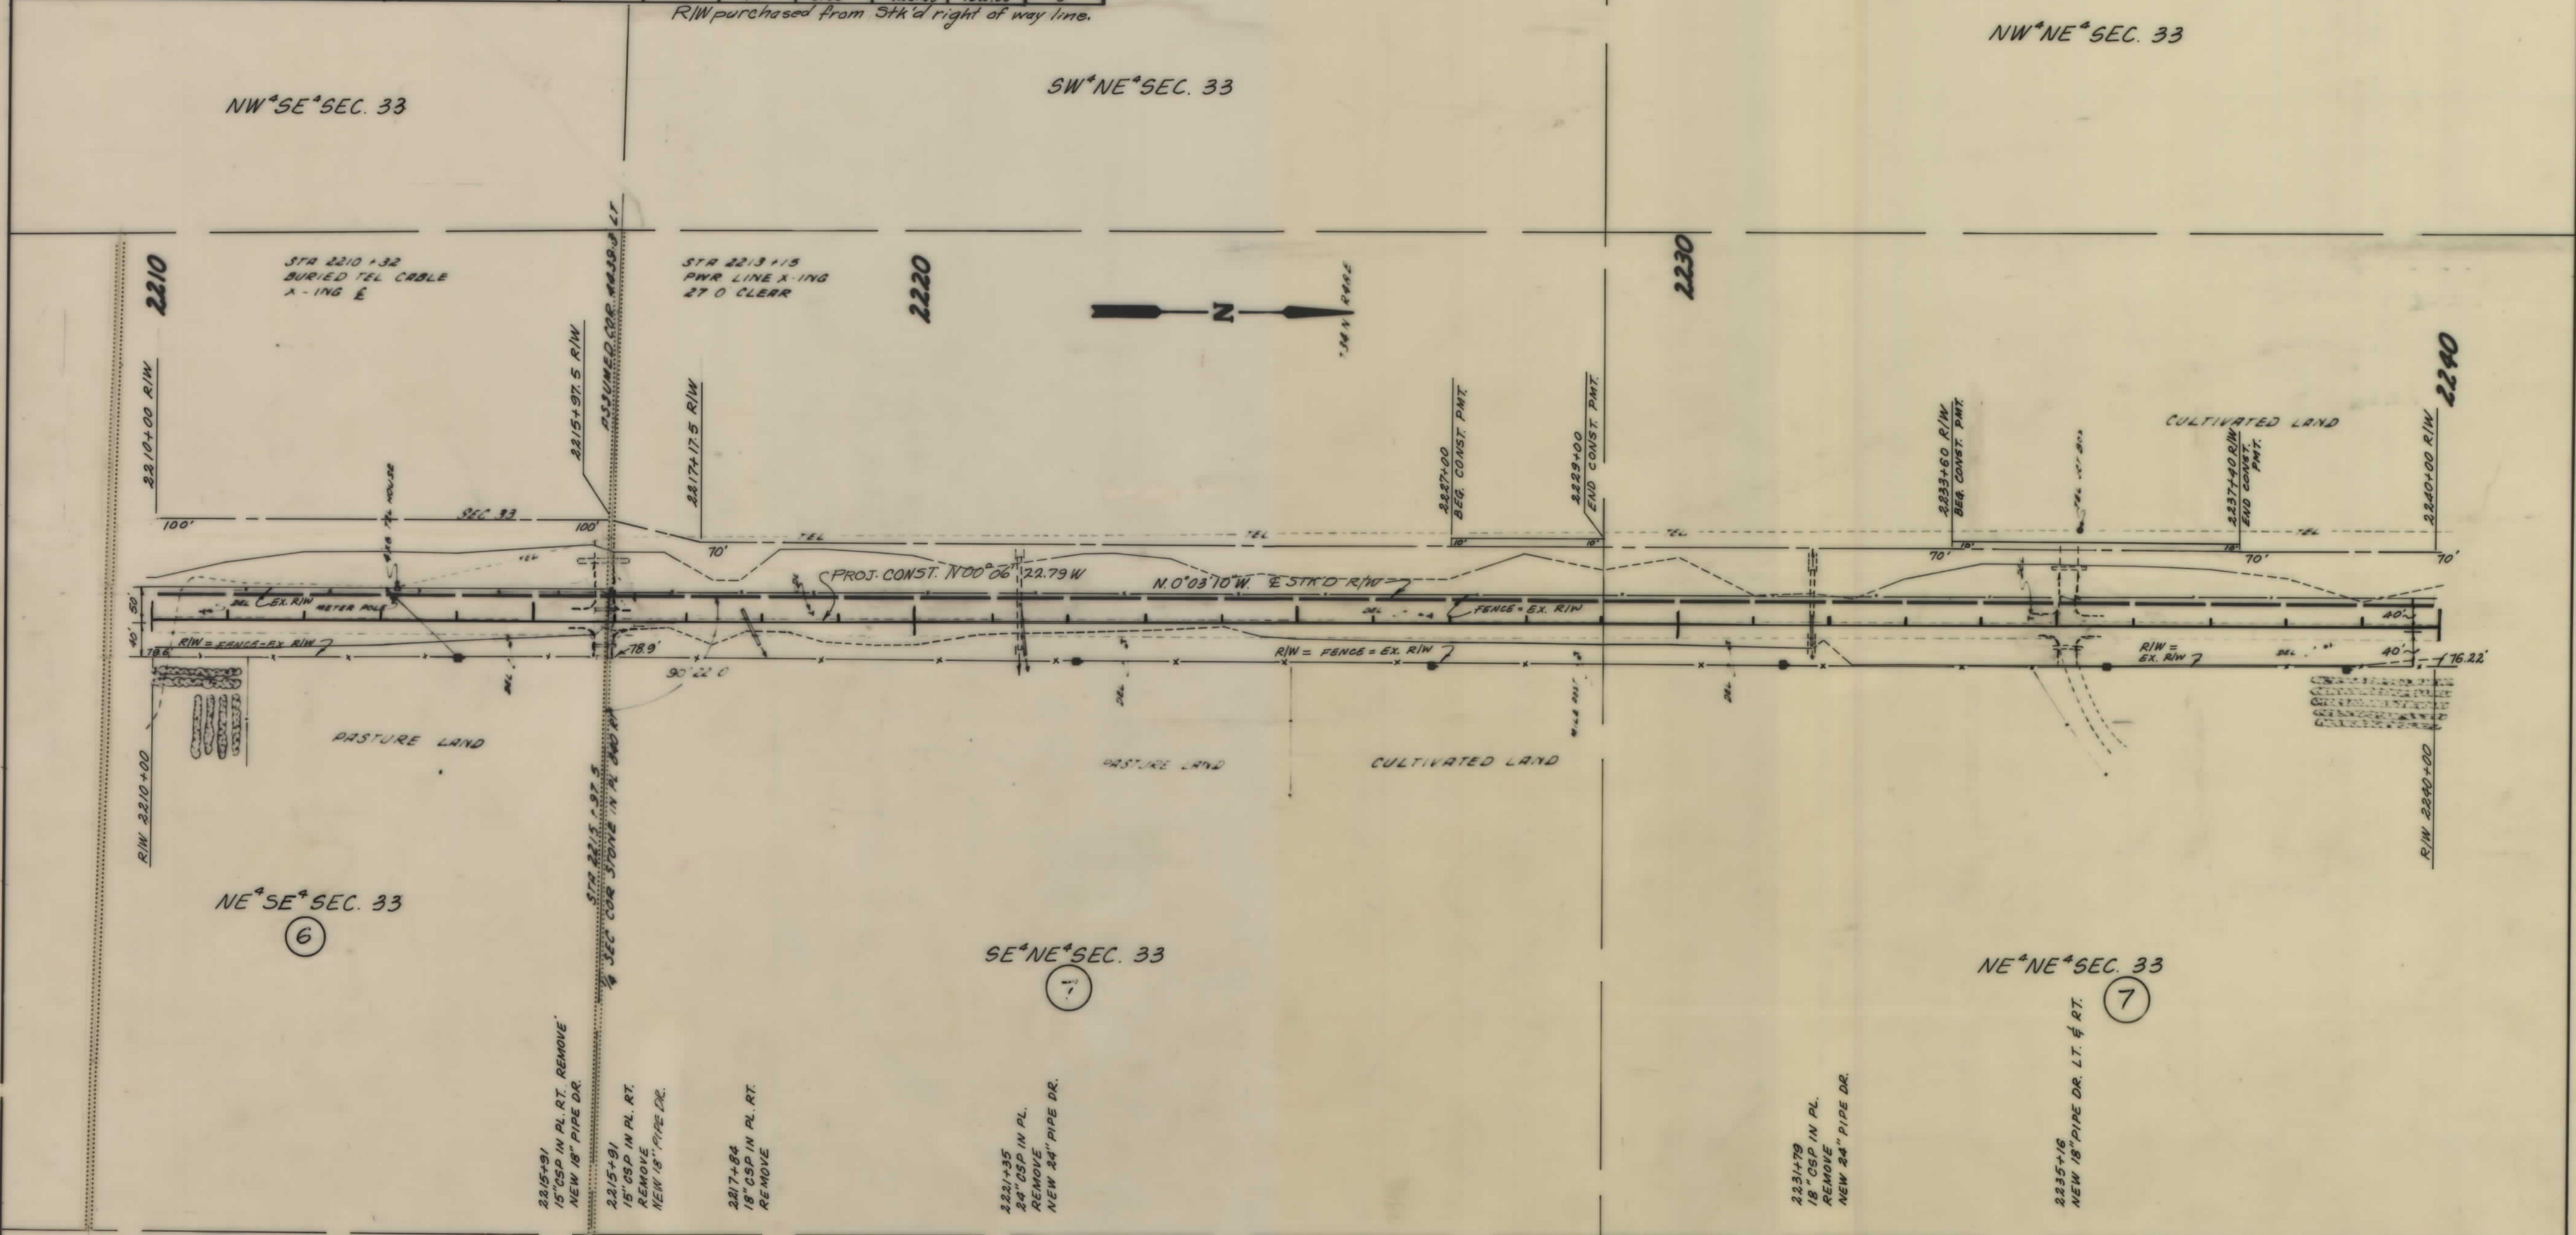

NOTE	CONSTRUCTION LIMITS		STATE OF MONTANA DEPARTMENT OF HIGHWAYS LAND REQUIRED FOR RIGHT OF WAY DANIELS COUNTY SCALE 1"=100' MAP COMPLETED
	TOP OF CUT	TOE OF FILL	
CONSTRUCTION LIMITS INCLUDE BACKSLOPE ROUNDING	MAP TRANS. TO R/W	MAP REVISED	
	K.H.W.A. APPR: 3-21-83		
	Scale 5-12-83		


OWNERSHIPS									
PARCEL	NAME	ADDRESS	TOTAL AREA	GROSS R/W AREA	R.T.W. AREA	AREA TO BE ACQUIRED	REMAINDER		CONST. PERMIT AREA
							LEFT	RIGHT	
8	Peter W. & Henry Bekker	Scooby, Mt.	150	2.07	0.52	1.55	756.35	147.93	0
9	Richard Gaustad	" "	480	20.75	9.61	11.14	459.25	0	0
10	Dale F. & Lois Arlene Manternach	" "	SEE SHEET		11				
11	Myron E. & Susan Benson	" "	SEE SHEET		11				0
12	Evan Benson	" "	SEE SHEET		11				

STATE OF	PROJECT NO.	SHEET NO.	TOTAL SHEETS
MONTANA	F 32-2(3)45	10	24

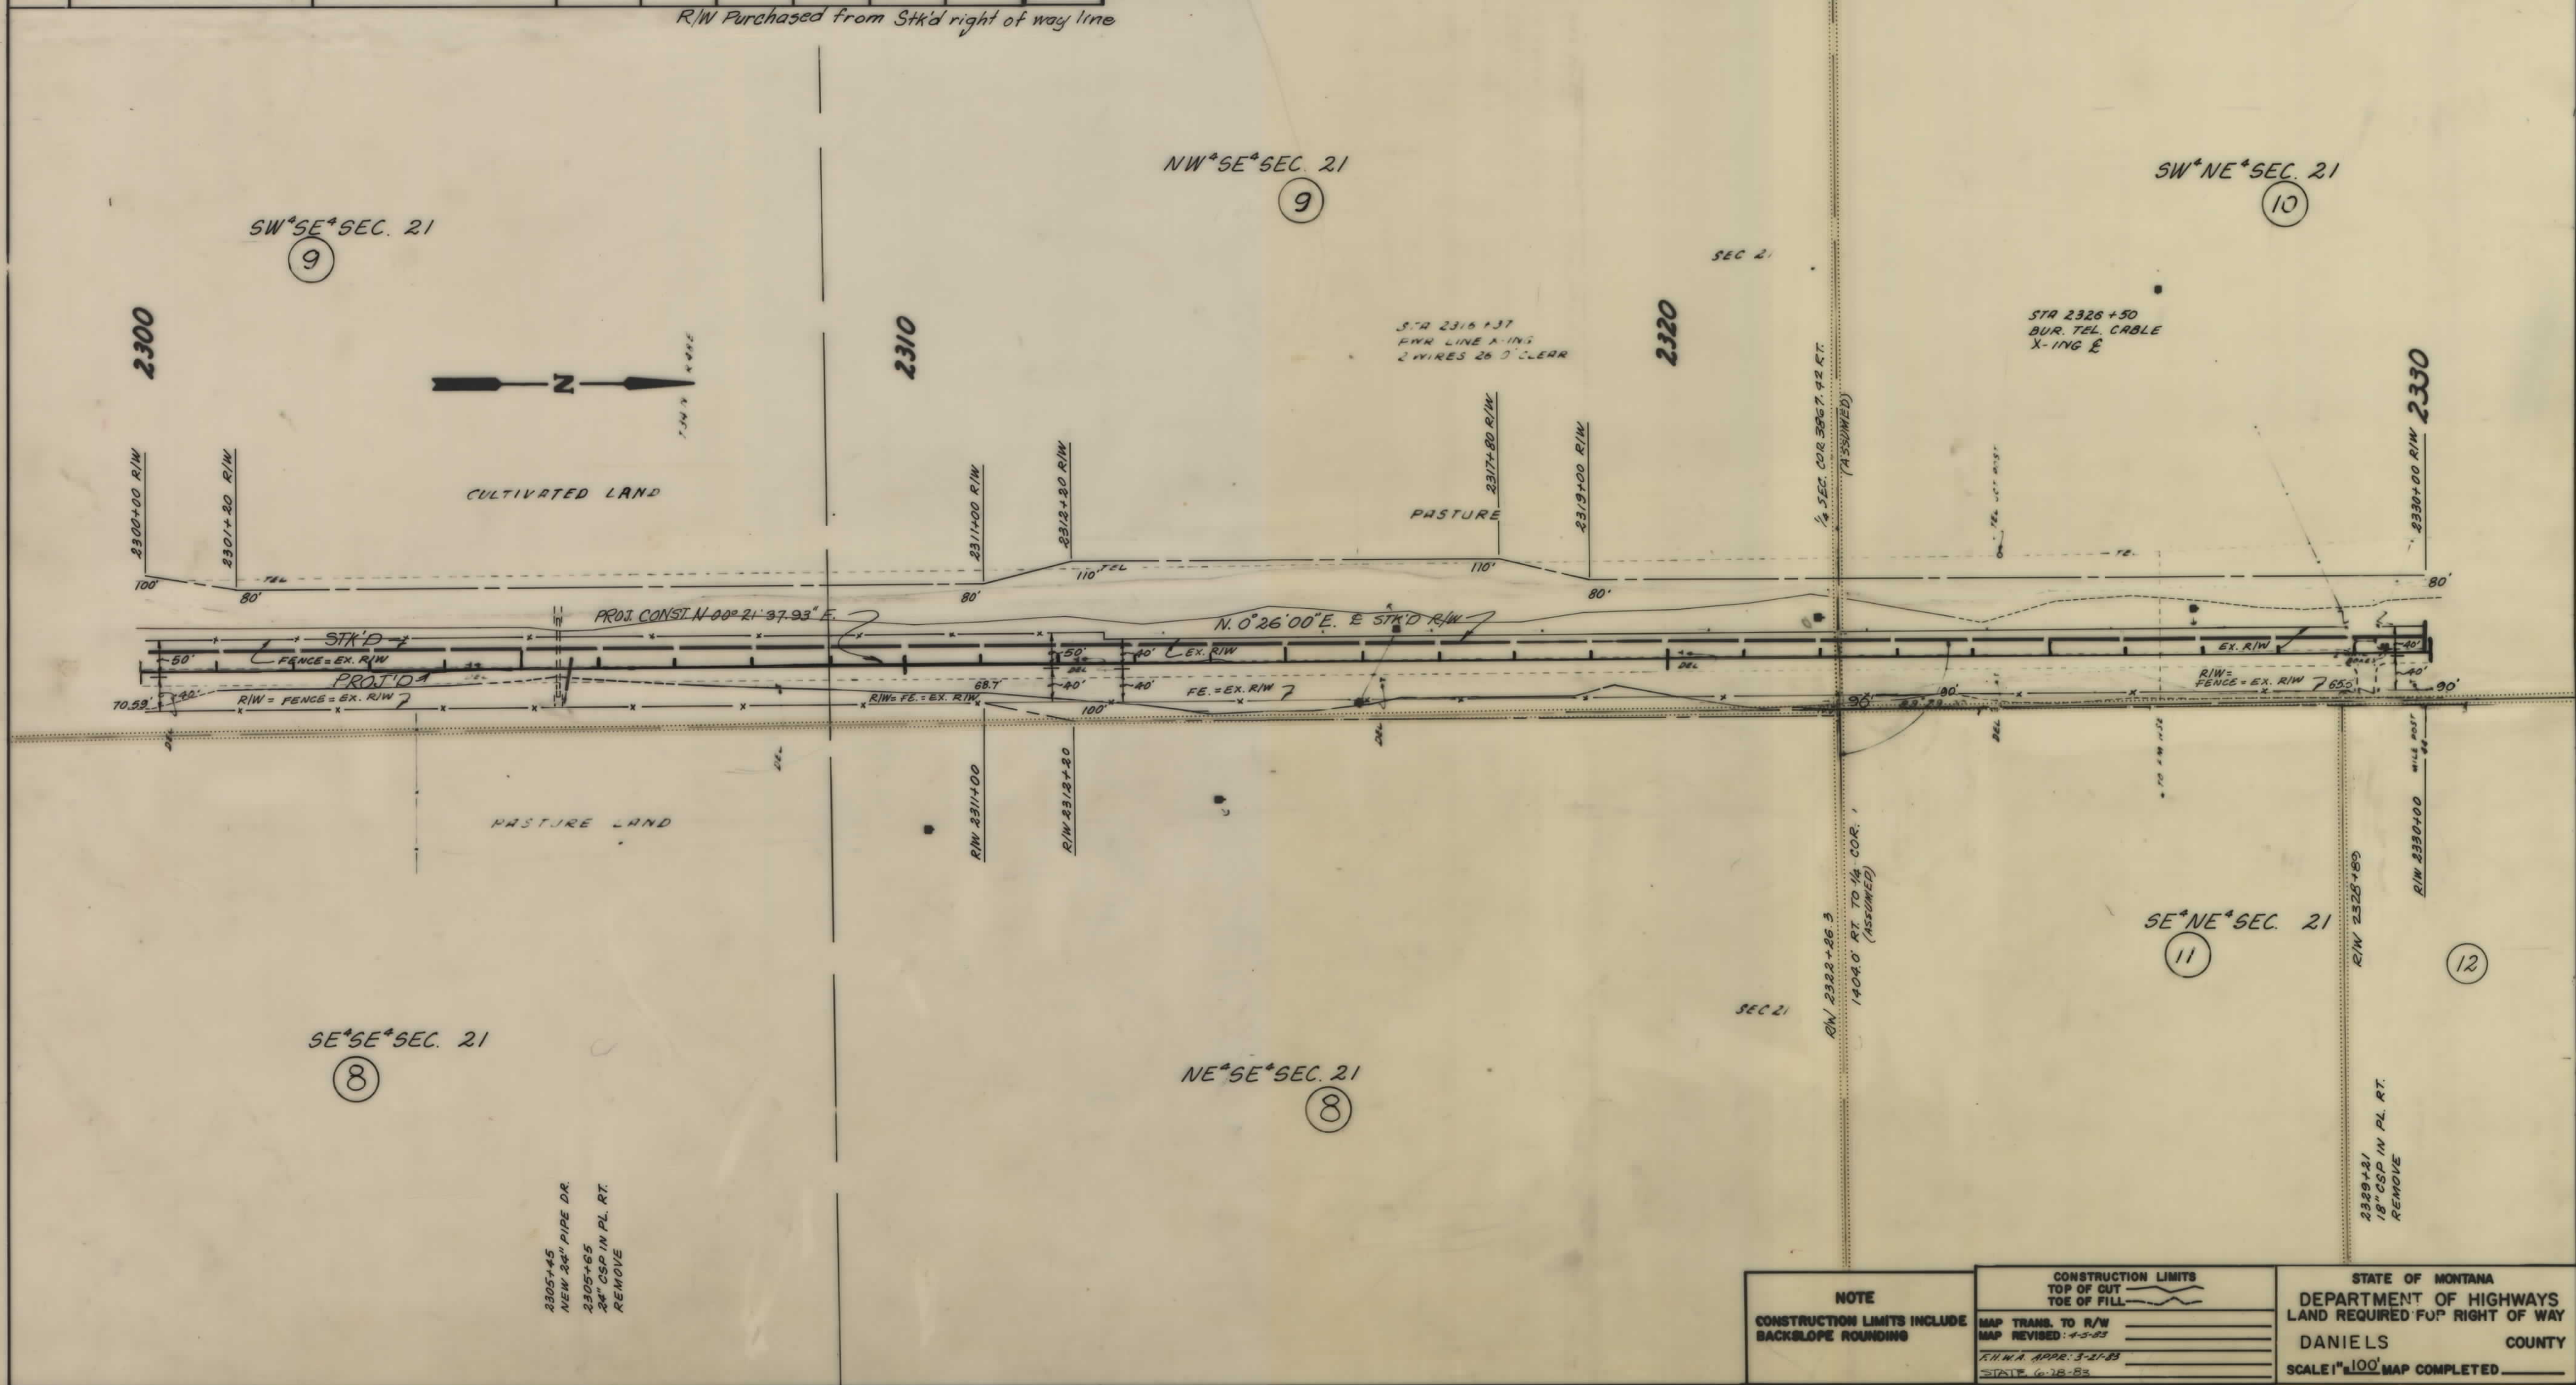


OWNERSHIPS									
PARCEL	NAME	ADDRESS	TOTAL AREA	GROSS R/W AREA	R.T.W. AREA	AREA TO BE ACQUIRED	REMAINDER		CONST. PERMIT AREA
							LEFT	RIGHT	
10	Dale F. & Lois Arlene Monternach	Scobey, Montana	238	10.02	4.86	5.16	227.98	0	0.28
12	Evan K. Benson	Scobey, Montana	938	1.28	0	1.28	0	936.72	0
13	State of Montana	SEE SHEET 12							
14	Sherman Johnson	SEE SHEET 12							
12 A	Evan K. Benson	Scobey, Montana							0.03 AC.

STATE OF	PROJECT NO.	SHEET NO.	TOTAL SHEETS
MONTANA	F 32-2 (3) 45	11	24

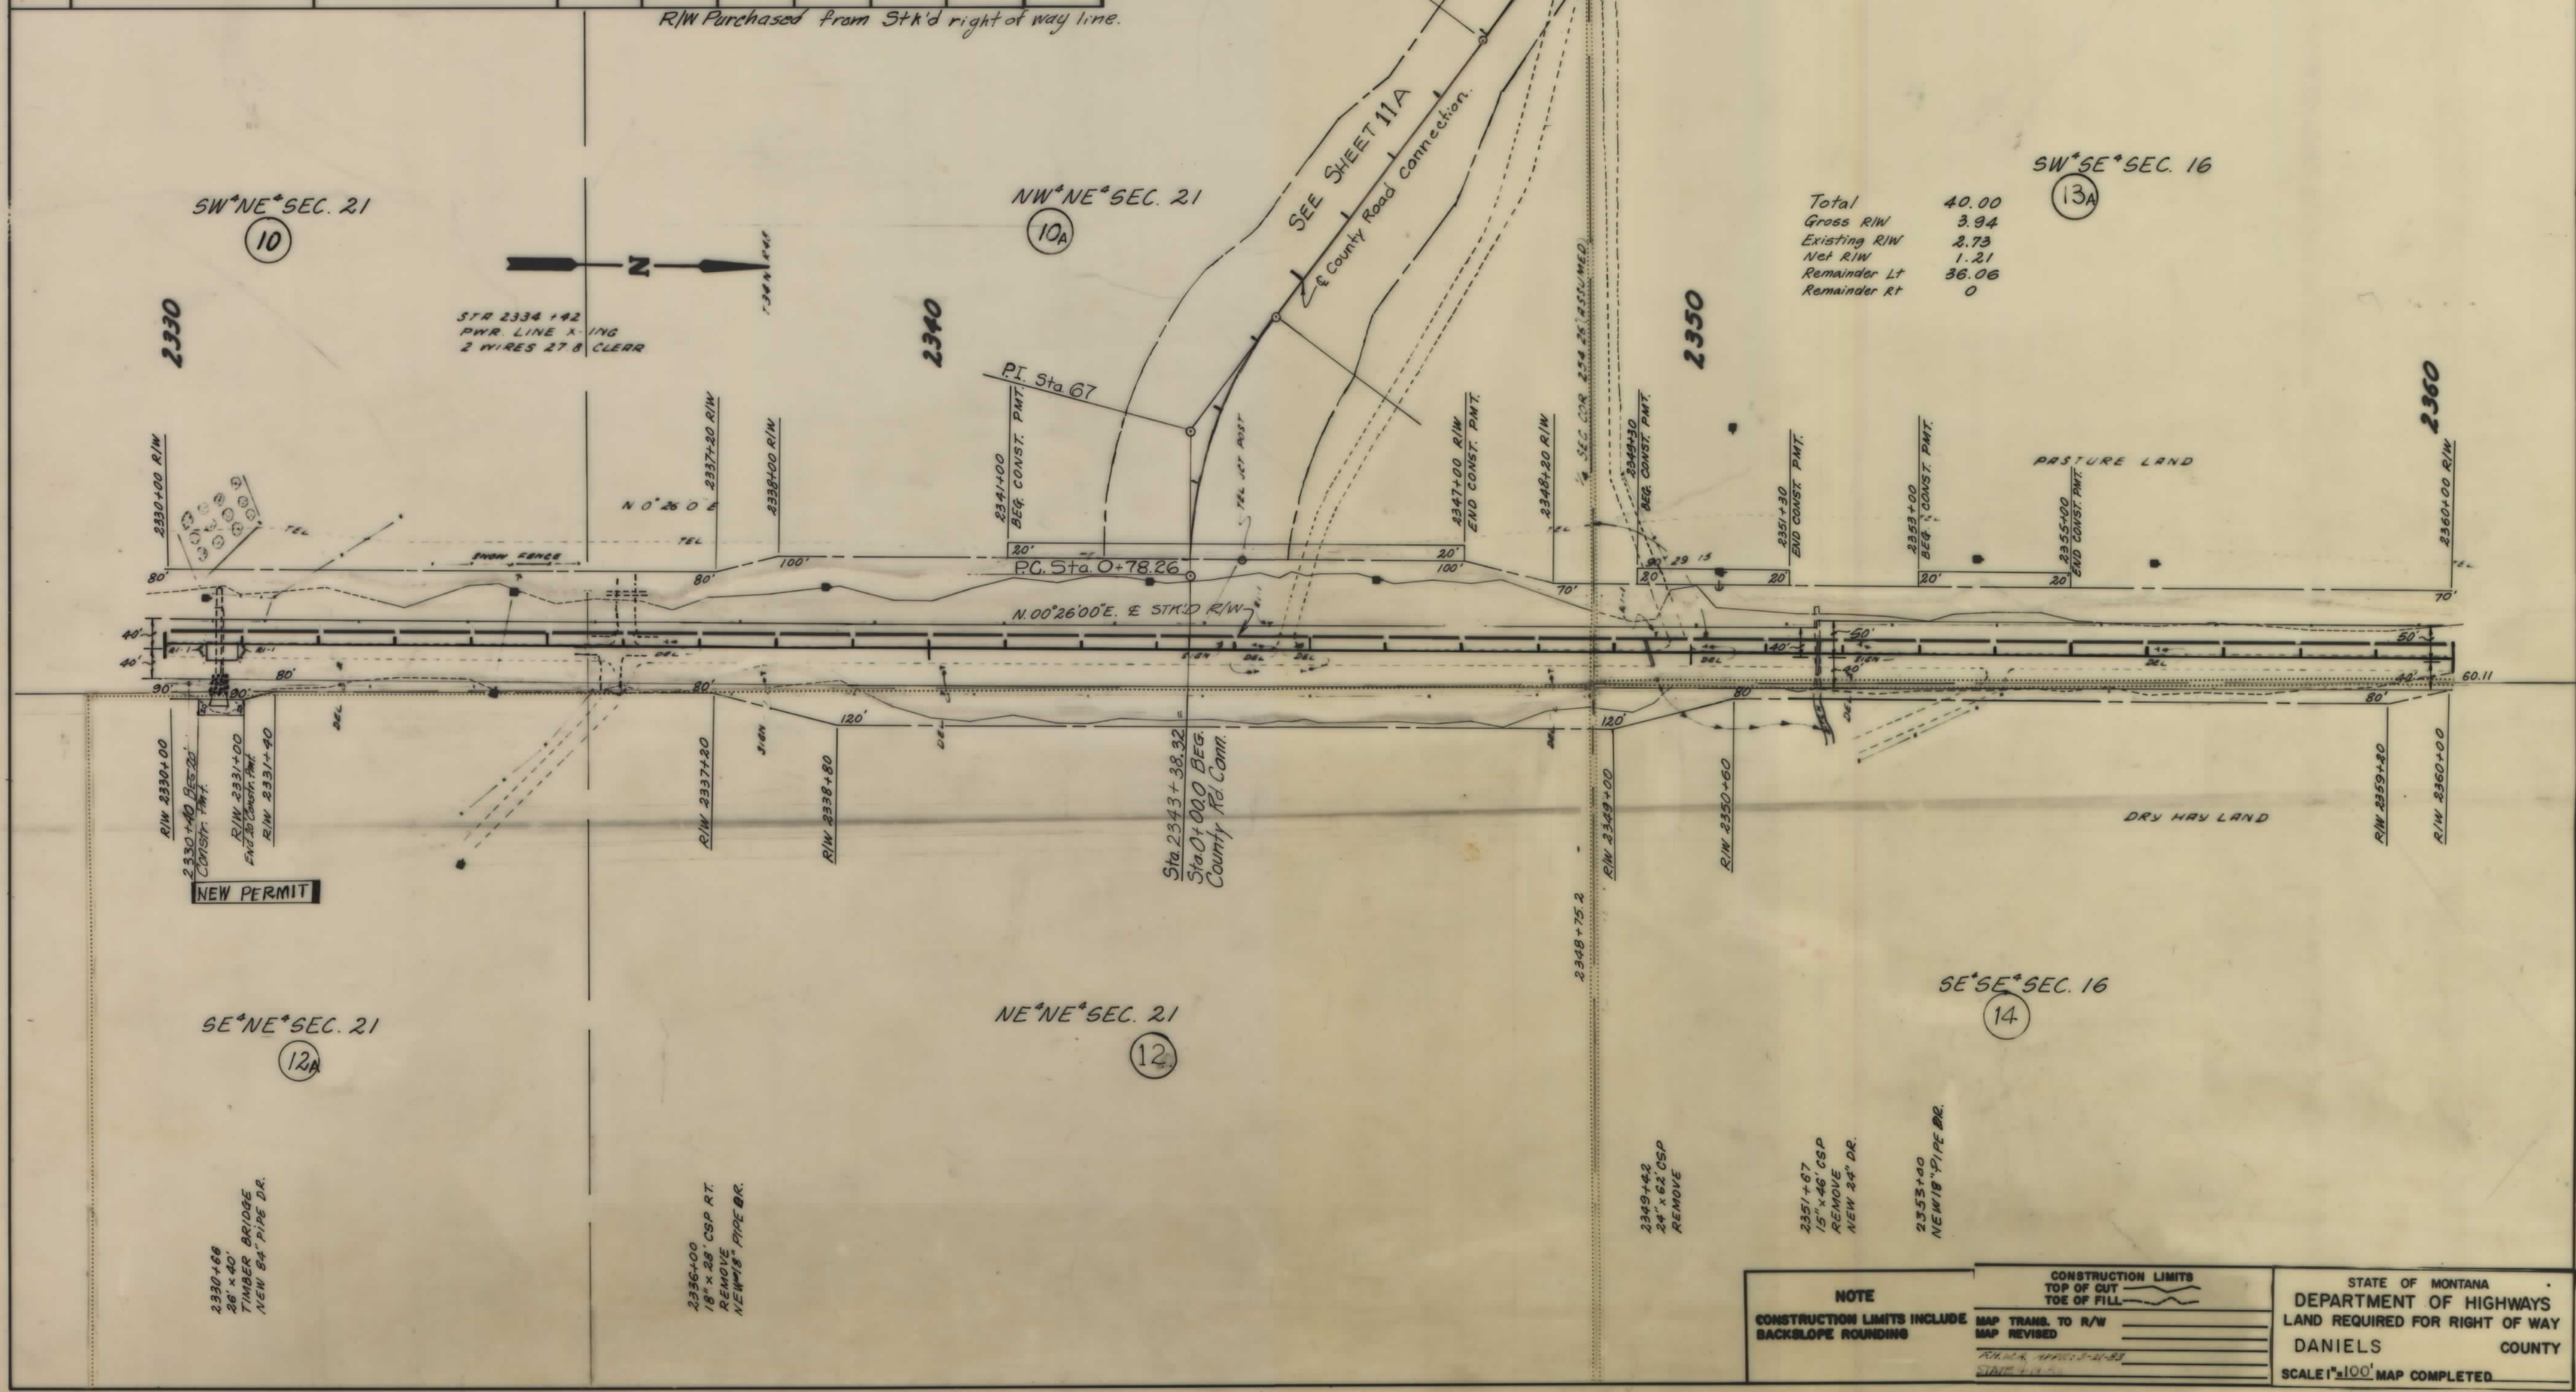

OWNERSHIPS Additional Aquisition for County Rd. Conn.									
PARCEL	NAME	ADDRESS	TOTAL AREA	GROSS R/W AREA	R.T.W. AREA	AREA TO BE ACQUIRED	REMAINDER		CONST. PERMIT AREA
							LEFT	RIGHT	
* 10A	Dale F & Lois Arlene Manternach	Scobey, Montana	238		10.02	5.05 AC.			4.13 AC.
13A	State of Montana		40		6.97	.64			.81 AC.
35	Henry L. & Gwen E. Sorensen	Scobey, Montana 59263	40			.42			

STATE OF MONTANA	PROJECT NO.	SHEET NO.	TOTAL SHEETS
	F 32-2(3)45	11A	24

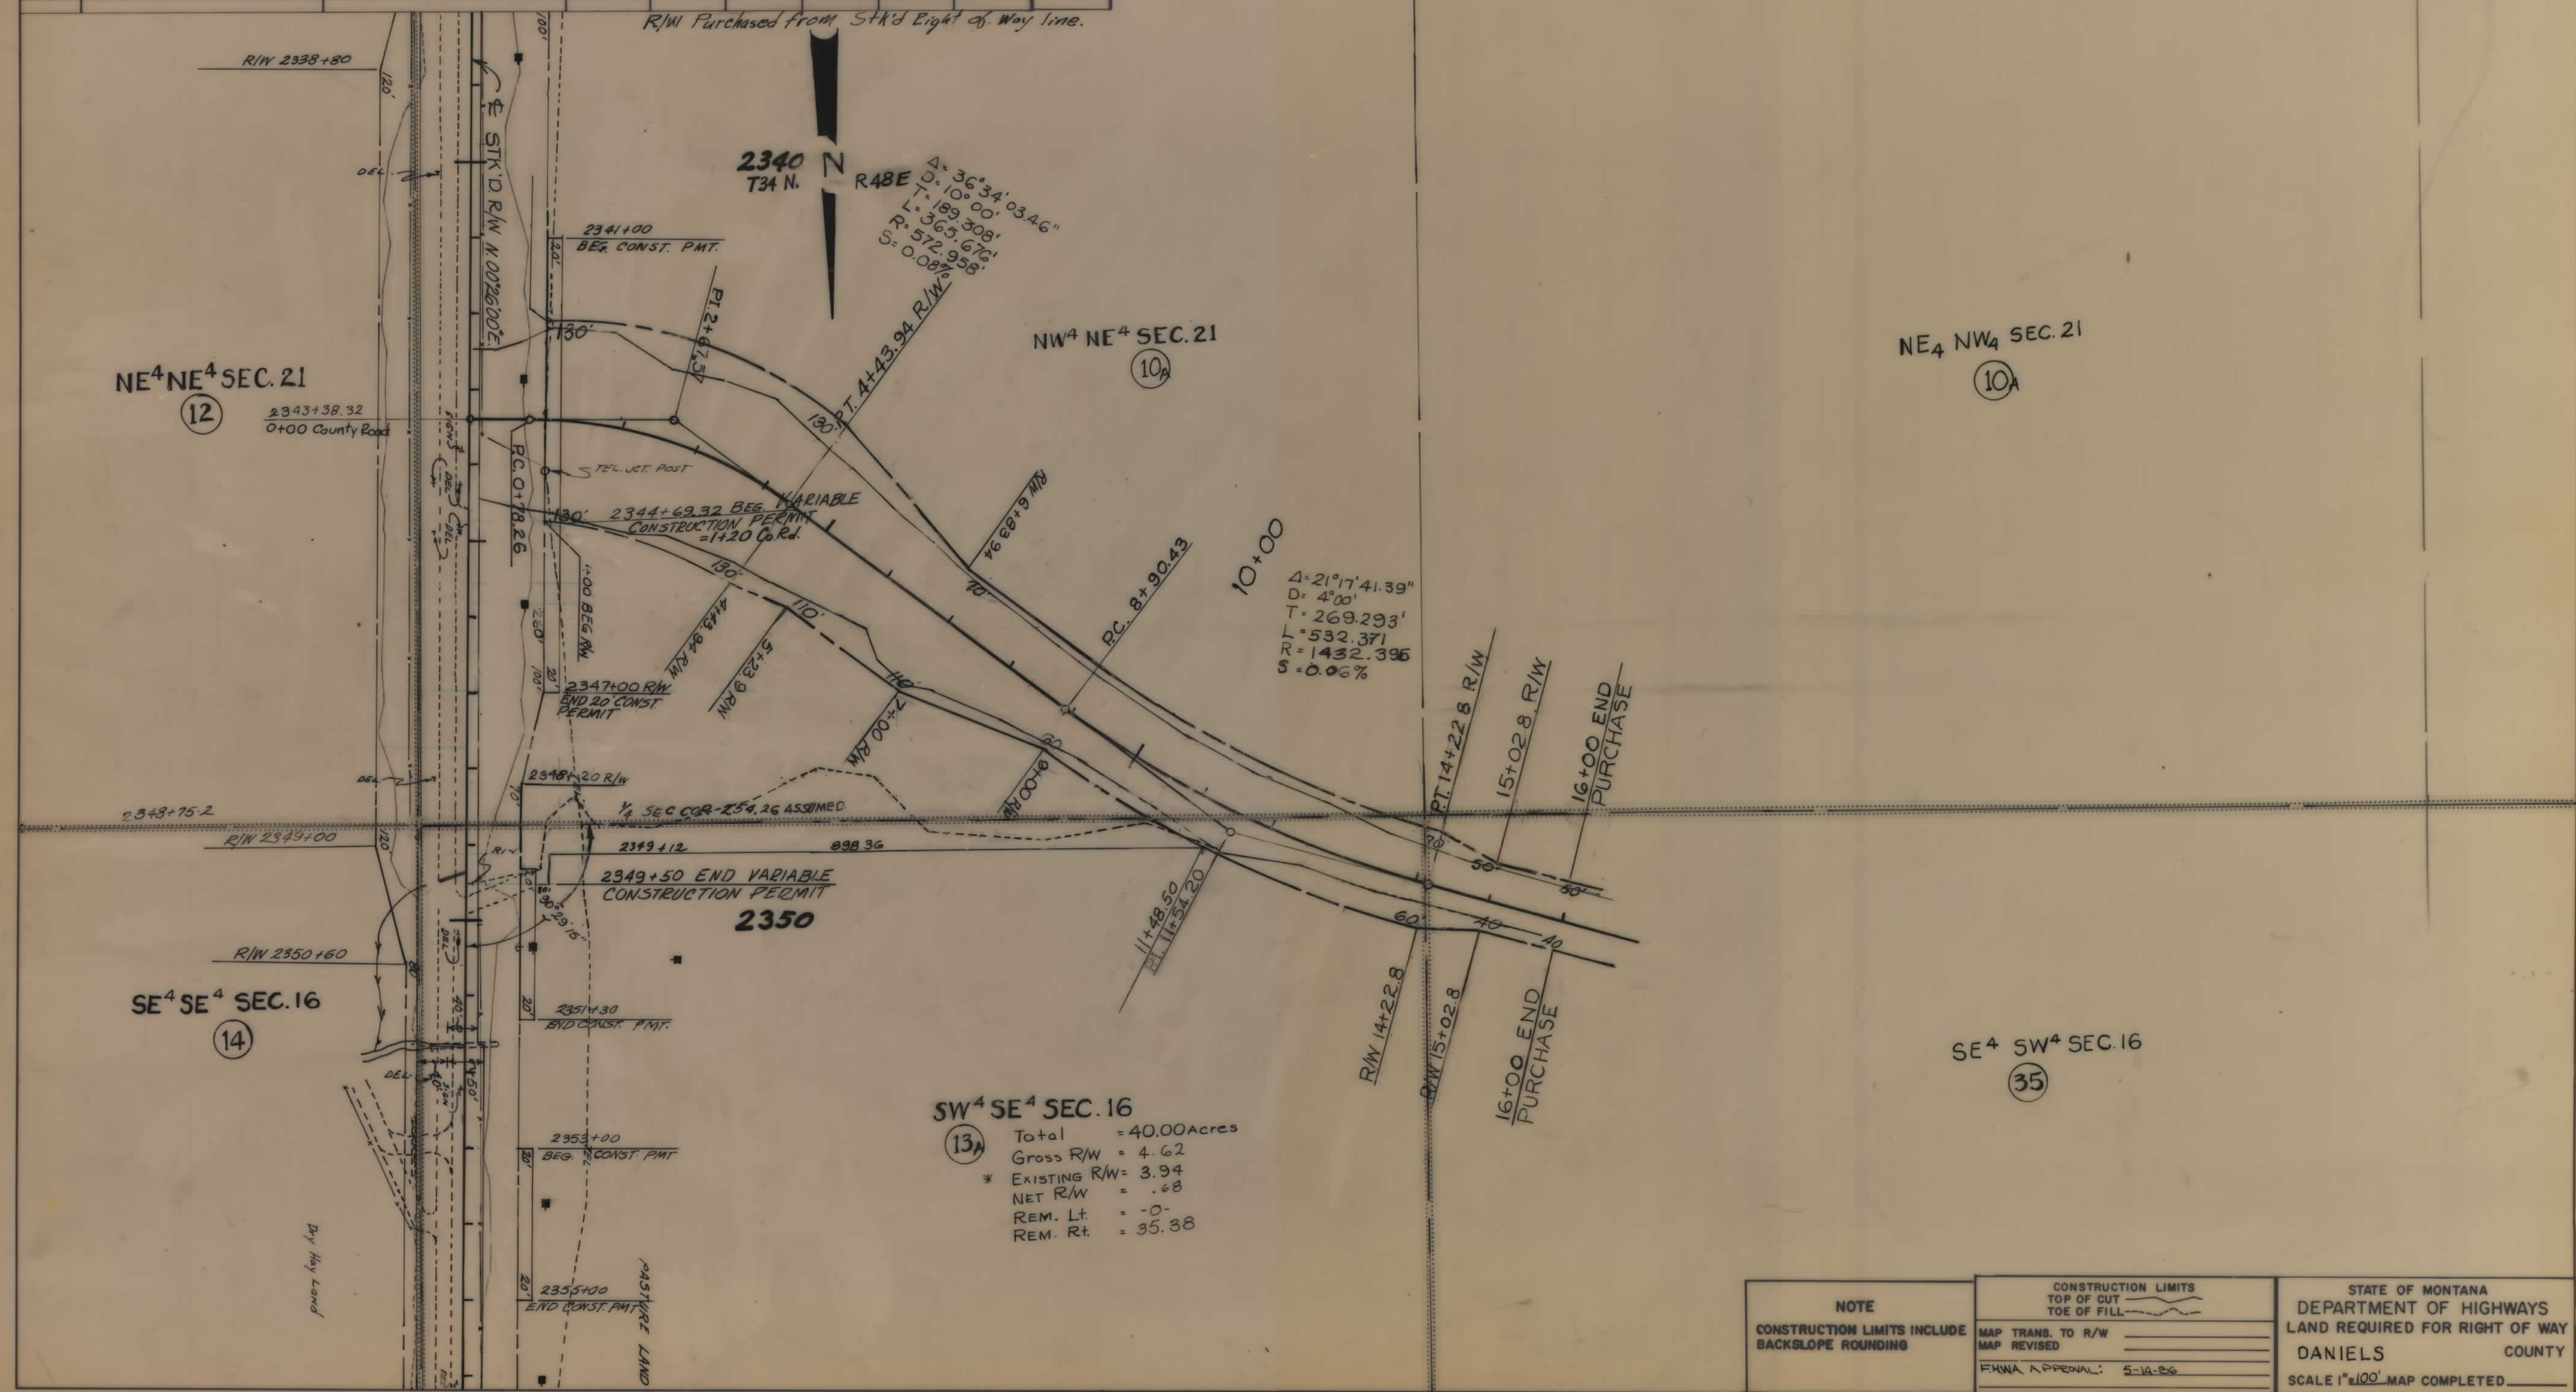

NOTE	CONSTRUCTION LIMITS		STATE OF MONTANA DEPARTMENT OF HIGHWAYS LAND REQUIRED FOR RIGHT OF WAY
	TOP OF CUT	TOE OF FILL	
CONSTRUCTION LIMITS INCLUDE BACKSLOPE ROUNDING	MAP TRANS. TO R/W	MAP REVISED	DANIELS COUNTY
	FHWA APPROVAL: 5-18-86		SCALE 1"=100' MAP COMPLETED

OWNERSHIPS										
PARCEL	NAME	ADDRESS	TOTAL AREA	GROSS R/W AREA	P.T.W. AREA	AREA TO BE ACQUIRED	REMAINDER		CONST. PERM. AREA	CONST. EASE AREA
13	State Of Montana		40	6.97	4.75	2.22	33.03	0	0.41	
14	Sherman Johnson	Scobey, Montana	117.5	2.48	1.92	0.56	0	115.02	0.05	
15	Stanley Roy & Katie Mae Vorland	Scobey, Montana	35	3.10	1.75	1.35	31.90	0	0	
16	State of Montana	SEE SHEET No. 13								
14A	Sherman Johnson	Scobey, Montana							0.02	
15A	Stanley Roy & Katie Mae Vorland	Scobey, Montana							0.04	

STATE OF MONTANA	PROJECT NO.	SHEET NO.	TOTAL SHEETS
	F 32-2 (3) 45	12	24

R/W Purchased from Stkd right of way line.

Total 40
Gross R/W 3.03
Existing R/W 2.02
Net R/W 1.01
Remainder Lt 36.32
Remainder Rt 0

Total 40
Gross R/W 2.23
Existing R/W 1.55
Net R/W 0.68
Remainder Lt 37.77
Remainder Rt 0

SW⁴SE⁴SEC. 16

NW⁴SE⁴SEC. 16

SW⁴NE⁴SEC. 16

NW⁴NE⁴SEC. 16

SE⁴SE⁴SEC. 16

NE⁴SE⁴SEC. 16

SE⁴NE⁴SEC. 16

NE⁴NE⁴SEC. 16

Total 40
Gross R/W 2.20
Existing R/W 1.56
Net R/W 0.64
Remainder Lt 0
Remainder Rt 37.80


BACKSLOPE LIMITS
INCLUDE ROUNDING
CONSTRUCTION LIMITS
TOP OF CUT
TOE OF FILL

MAP TRANS. TO R/W
MAP REVISED
F.H.A. APPR. 3-21-83
Scale 5-12-83

STATE OF MONTANA
DEPARTMENT OF HIGHWAYS
LAND REQUIRED FOR RIGHT OF WAY
DANIELS COUNTY
SCALE 1"=100' MAP COMPLETED

OWNERSHIPS									
PARCEL	NAME	ADDRESS	TOTAL AREA	GROSS R/W AREA	R.T.W. AREA	AREA TO BE ACQUIRED	REMAINDER		CONST. PERMIT AREA
							LEFT	RIGHT	
17	For Taylor Phillips	Lewistown, Montana	200	9.64	7.44	2.20	95.18	95.18	0
18	Hellikson Bros. Inc.	Scobey, Montana	1594	2.22	1.40	0.82	SEE Parc.	18 & 21	0
19	For Taylor Phillips	SEE SHEET 15							
17A	For Taylor Phillips	Lewistown, Montana							0.12 Ac.

STATE OF MONTANA	PROJECT NO.	SHEET NO.	TOTAL SHEETS
	F 32-2(3)45	14	24

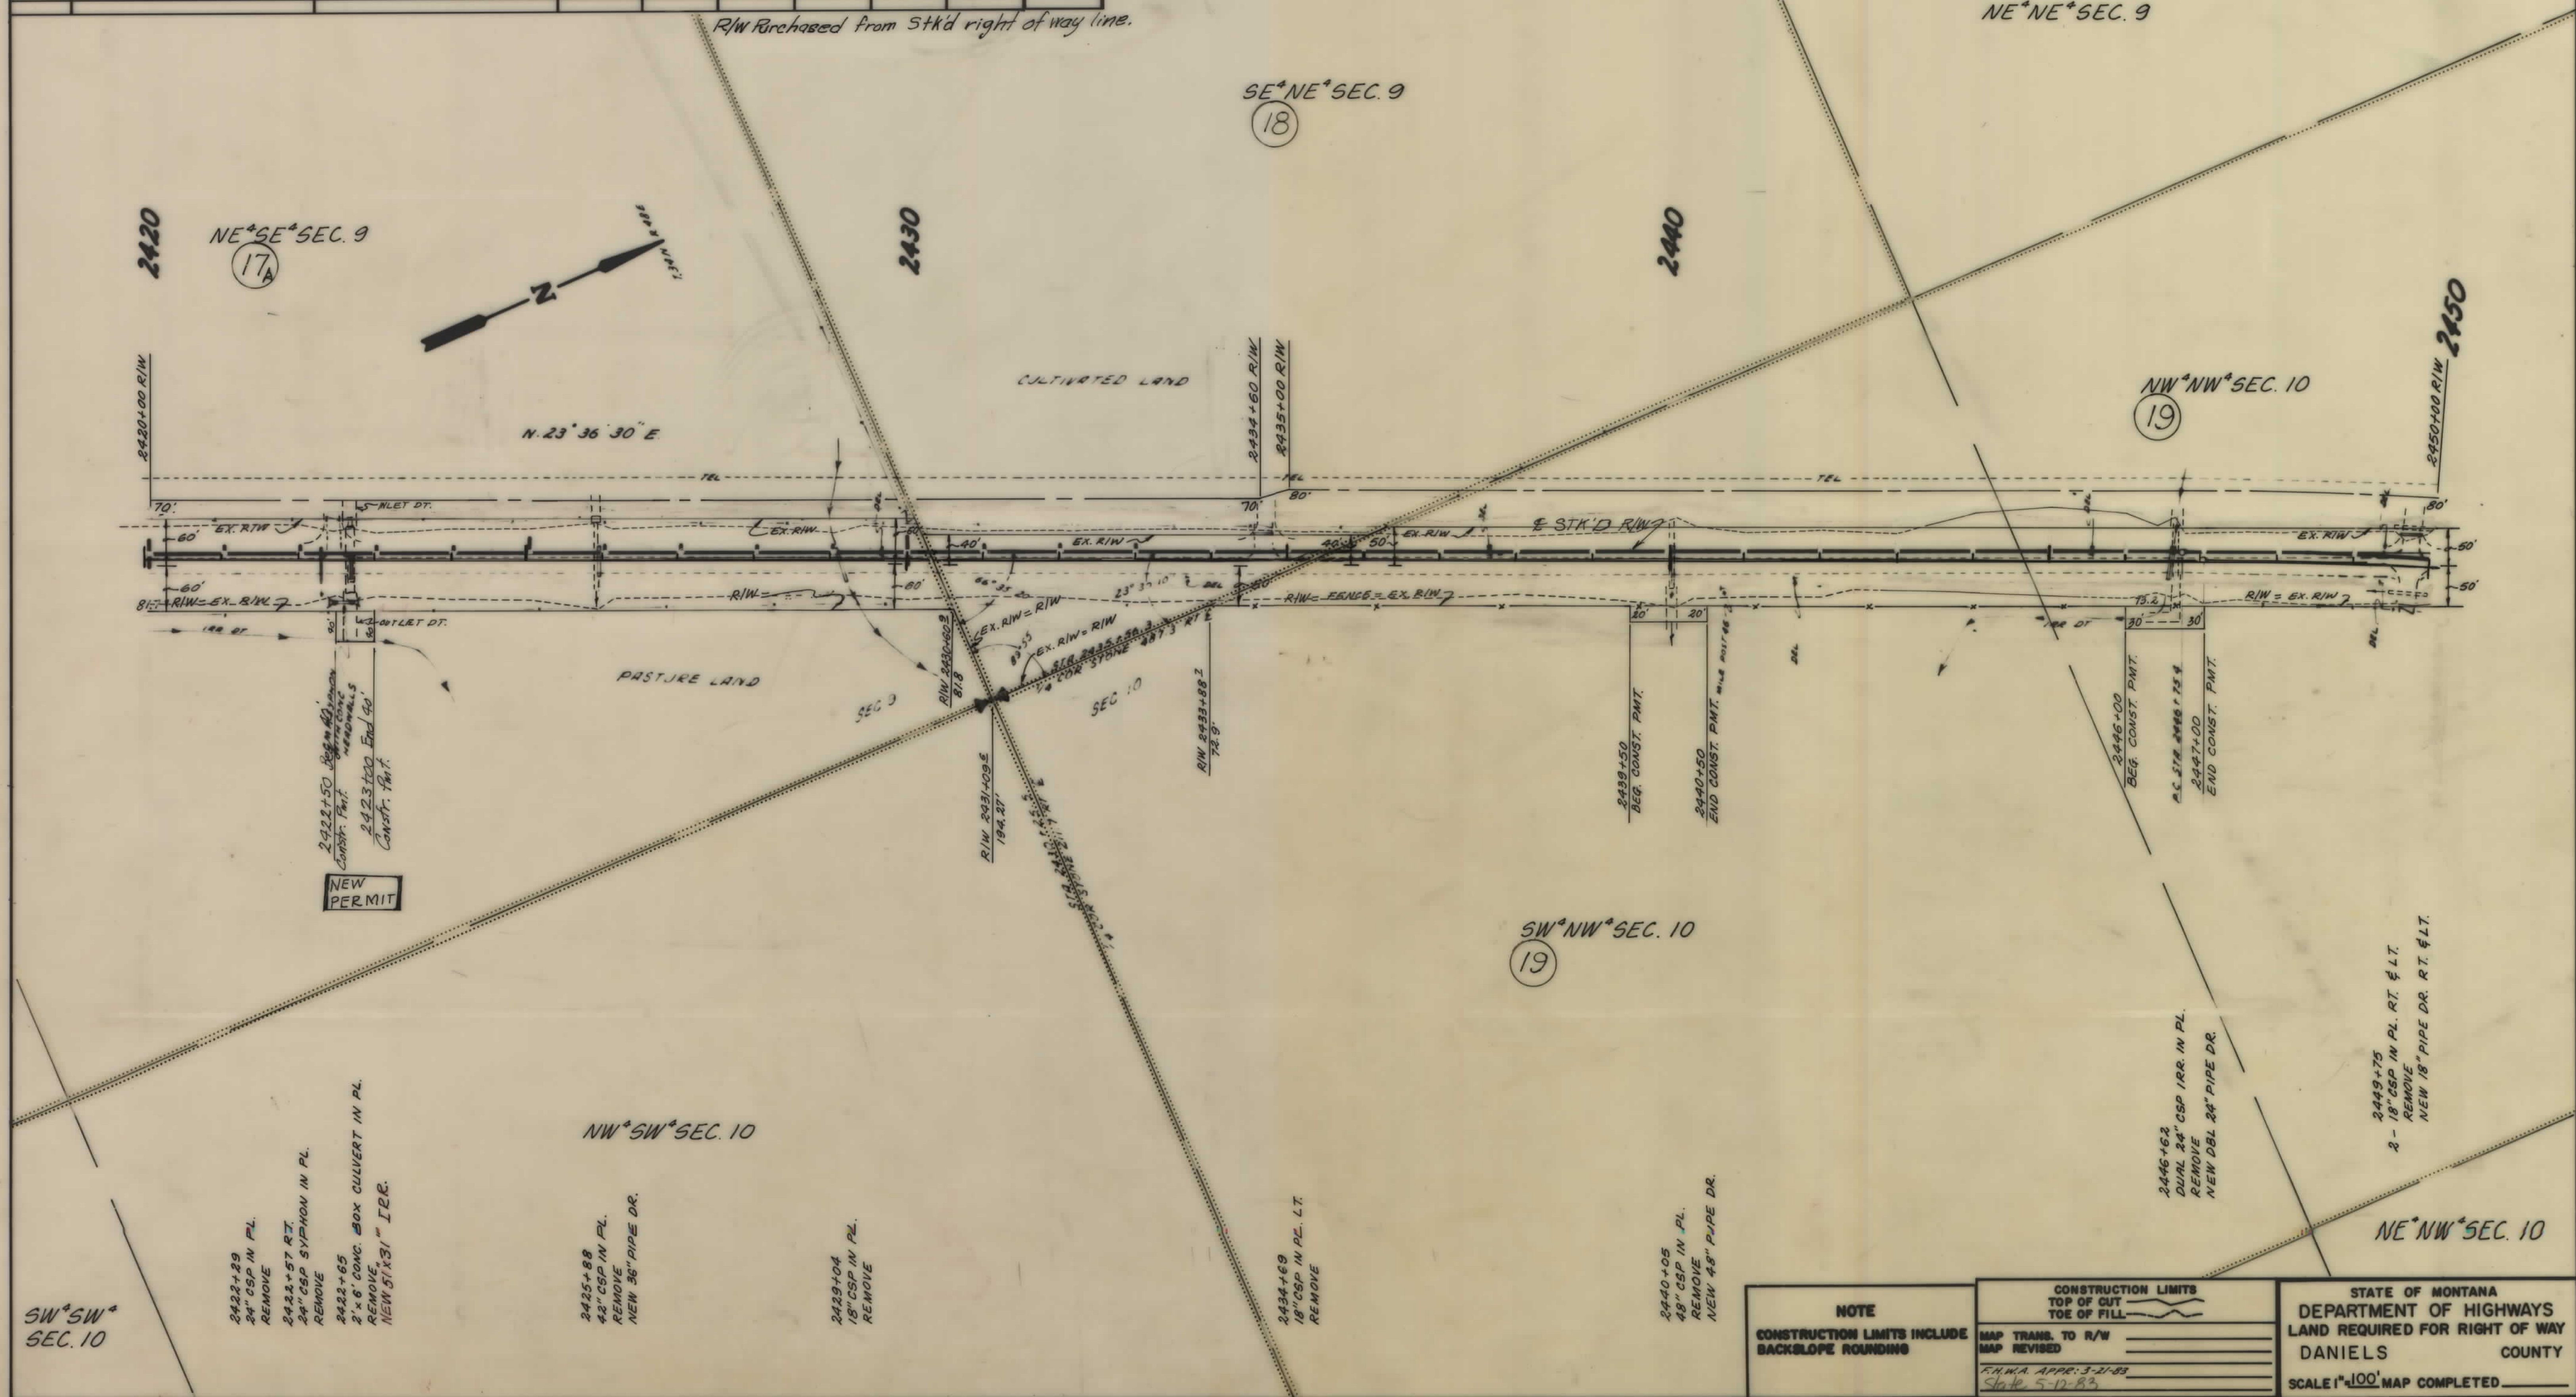

NOTE

CONSTRUCTION LIMITS INCLUDE BACKSLOPE ROUNDING

CONSTRUCTION LIMITS

TOP OF CUT

TOE OF FILL

MAP TRANS. TO R/W

MAP REVISED

F.H.W.A. APPR. 3-21-83

Sta. 14.5-12.83

STATE OF MONTANA

DEPARTMENT OF HIGHWAYS

LAND REQUIRED FOR RIGHT OF WAY


DANIELS COUNTY

SCALE 1"=100' MAP COMPLETED

OWNERSHIPS									
PARCEL	NAME	ADDRESS	TOTAL AREA	GROSS R/W AREA	R.T.W. AREA	AREA TO BE ACQUIRED	REMAINDER		CONST. PERMIT AREA
21	Hellickson Bros. Inc.	Scobey, Montana	1594	15.24	11.29	3.95	SEE Parc.	18 & 21	0.05
22	Fernande J. & Ardianne H. Fugere	SEE SHEET NO 18							
21A	Hellickson Bros. Inc.	Scobey, Montana							0.17
18 & 21	Hellickson Bros. Inc.	Scobey, Montana	1594	17.36	12.69	4.67	785.33	791.31	0.05

STATE OF	PROJECT NO.	SHEET NO.	TOTAL SHEETS
MONTANA	F 32-2(3)45	17	24

R/W purchased from Stk'd right of way line.

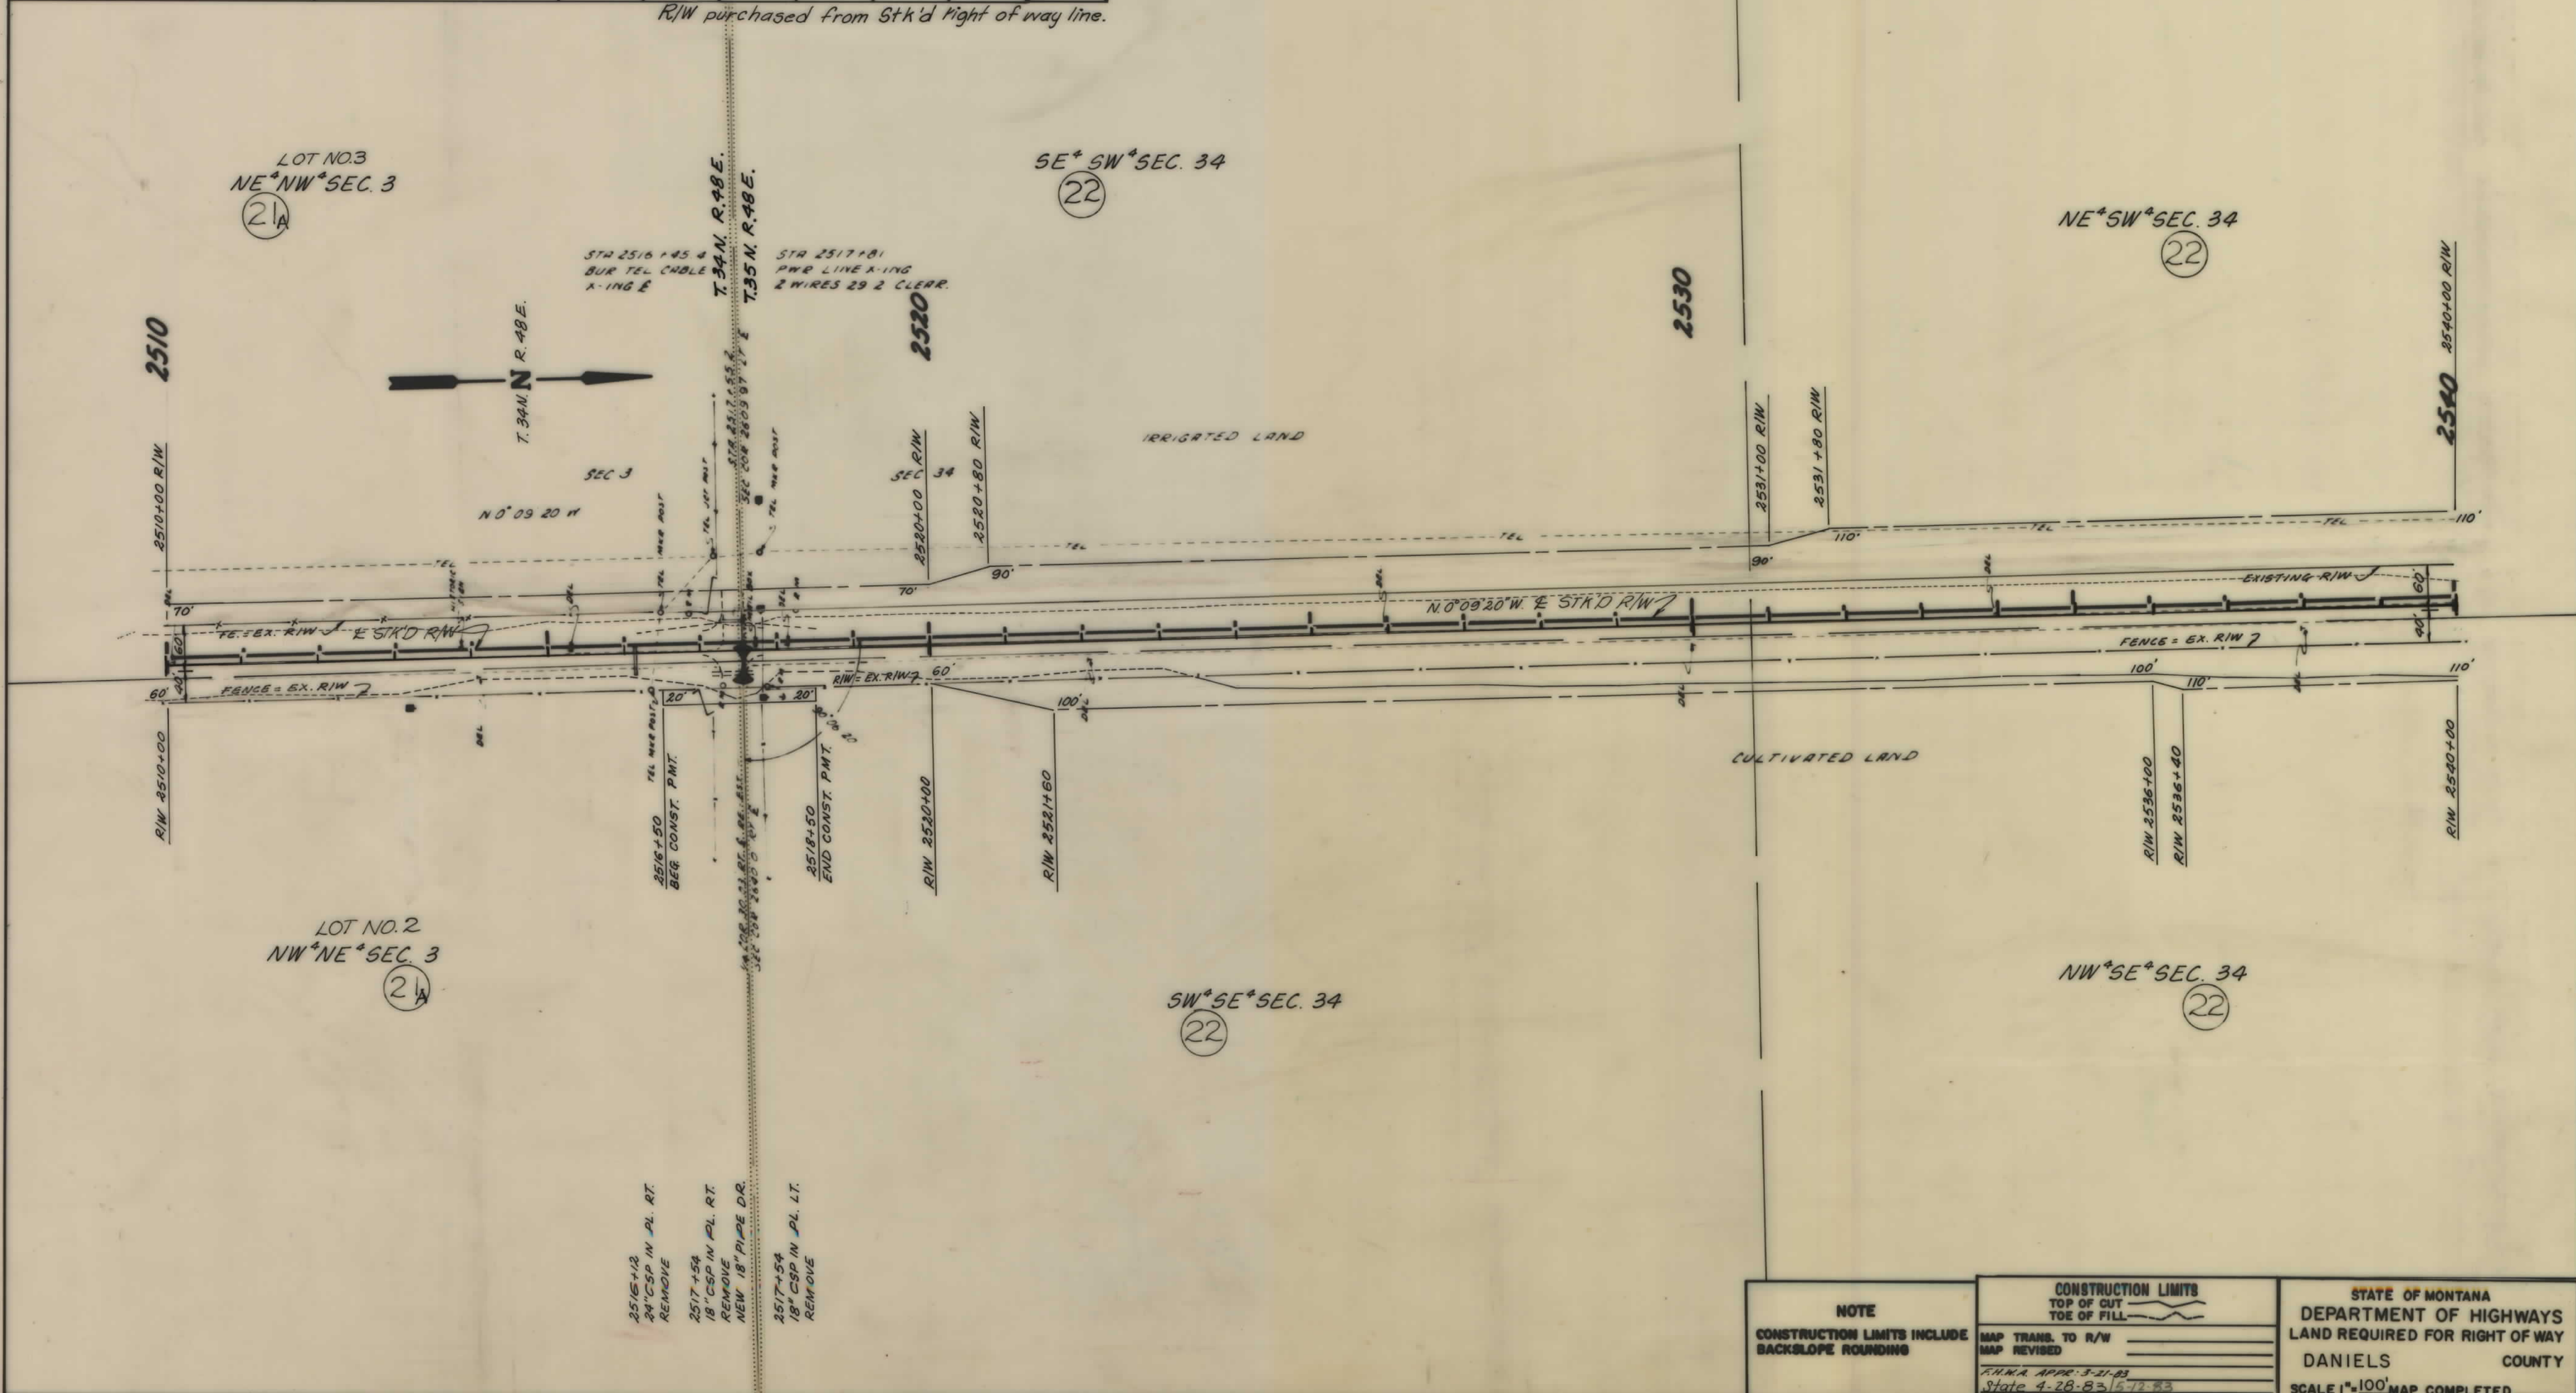

NOTE

CONSTRUCTION LIMITS INCLUDE BACKSLOPE ROUNDING

CONSTRUCTION LIMITS

TOP OF CUT
TOE OF FILL

MAP TRANS. TO R/W
MAP REVISED

F.H.W.A. APPR. 3-21-83
State 4-28-83/672-83

STATE OF MONTANA
DEPARTMENT OF HIGHWAYS
LAND REQUIRED FOR RIGHT OF WAY


DANIELS COUNTY

SCALE 1"=100' MAP COMPLETED

OWNERSHIPS									
PARCEL	NAME	ADDRESS	TOTAL AREA	GROSS R/W AREA	R.T.W. AREA	AREA TO BE ACQUIRED	REMAINDER		CONST. PERMIT AREA
							LEFT	RIGHT	
22	Fernande J. & Ardianna H. Fugere	Scobey, Montana	711	11.81	6.08	5.73	SEE Parc.	22.425	0.04
23	Grand Lodge, Devils, N. Dak. %	Hellickson Brothers, Inc. Scobey, MT.	238	7.51	2.94	4.57	230.49	0	0.01
24	Daniel D. Fugere	Scobey, Montana	39	2.10	0.97	1.13	0	36.90	0
25	Fernande J. & Ardianna H. Fugere	Scobey, Montana	711	1.39	0.87	0.52	SEE Parc.	22.425	0
26	Larry H. & Doris A. Mahler	Scobey, Montana	1	0.10		0.10	0	0.87	0
23A	Grand Lodge, % Hellickson Brothers Ltd. Scobey MT.								0.76
24A	Daniel D. Fugere	Scobey, Montana							0.09
23 & 25	Fernande J. & Ardianna H. Fugere	Scobey, Montana	711	13.20	6.95	6.25	73.39	624.41	0.04

R/W purchased from Stkd right of way line.

STATE OF	PROJECT NO.	SHEET NO.	TOTAL SHEETS
MONTANA	F 32-2 (3) 45	18	24

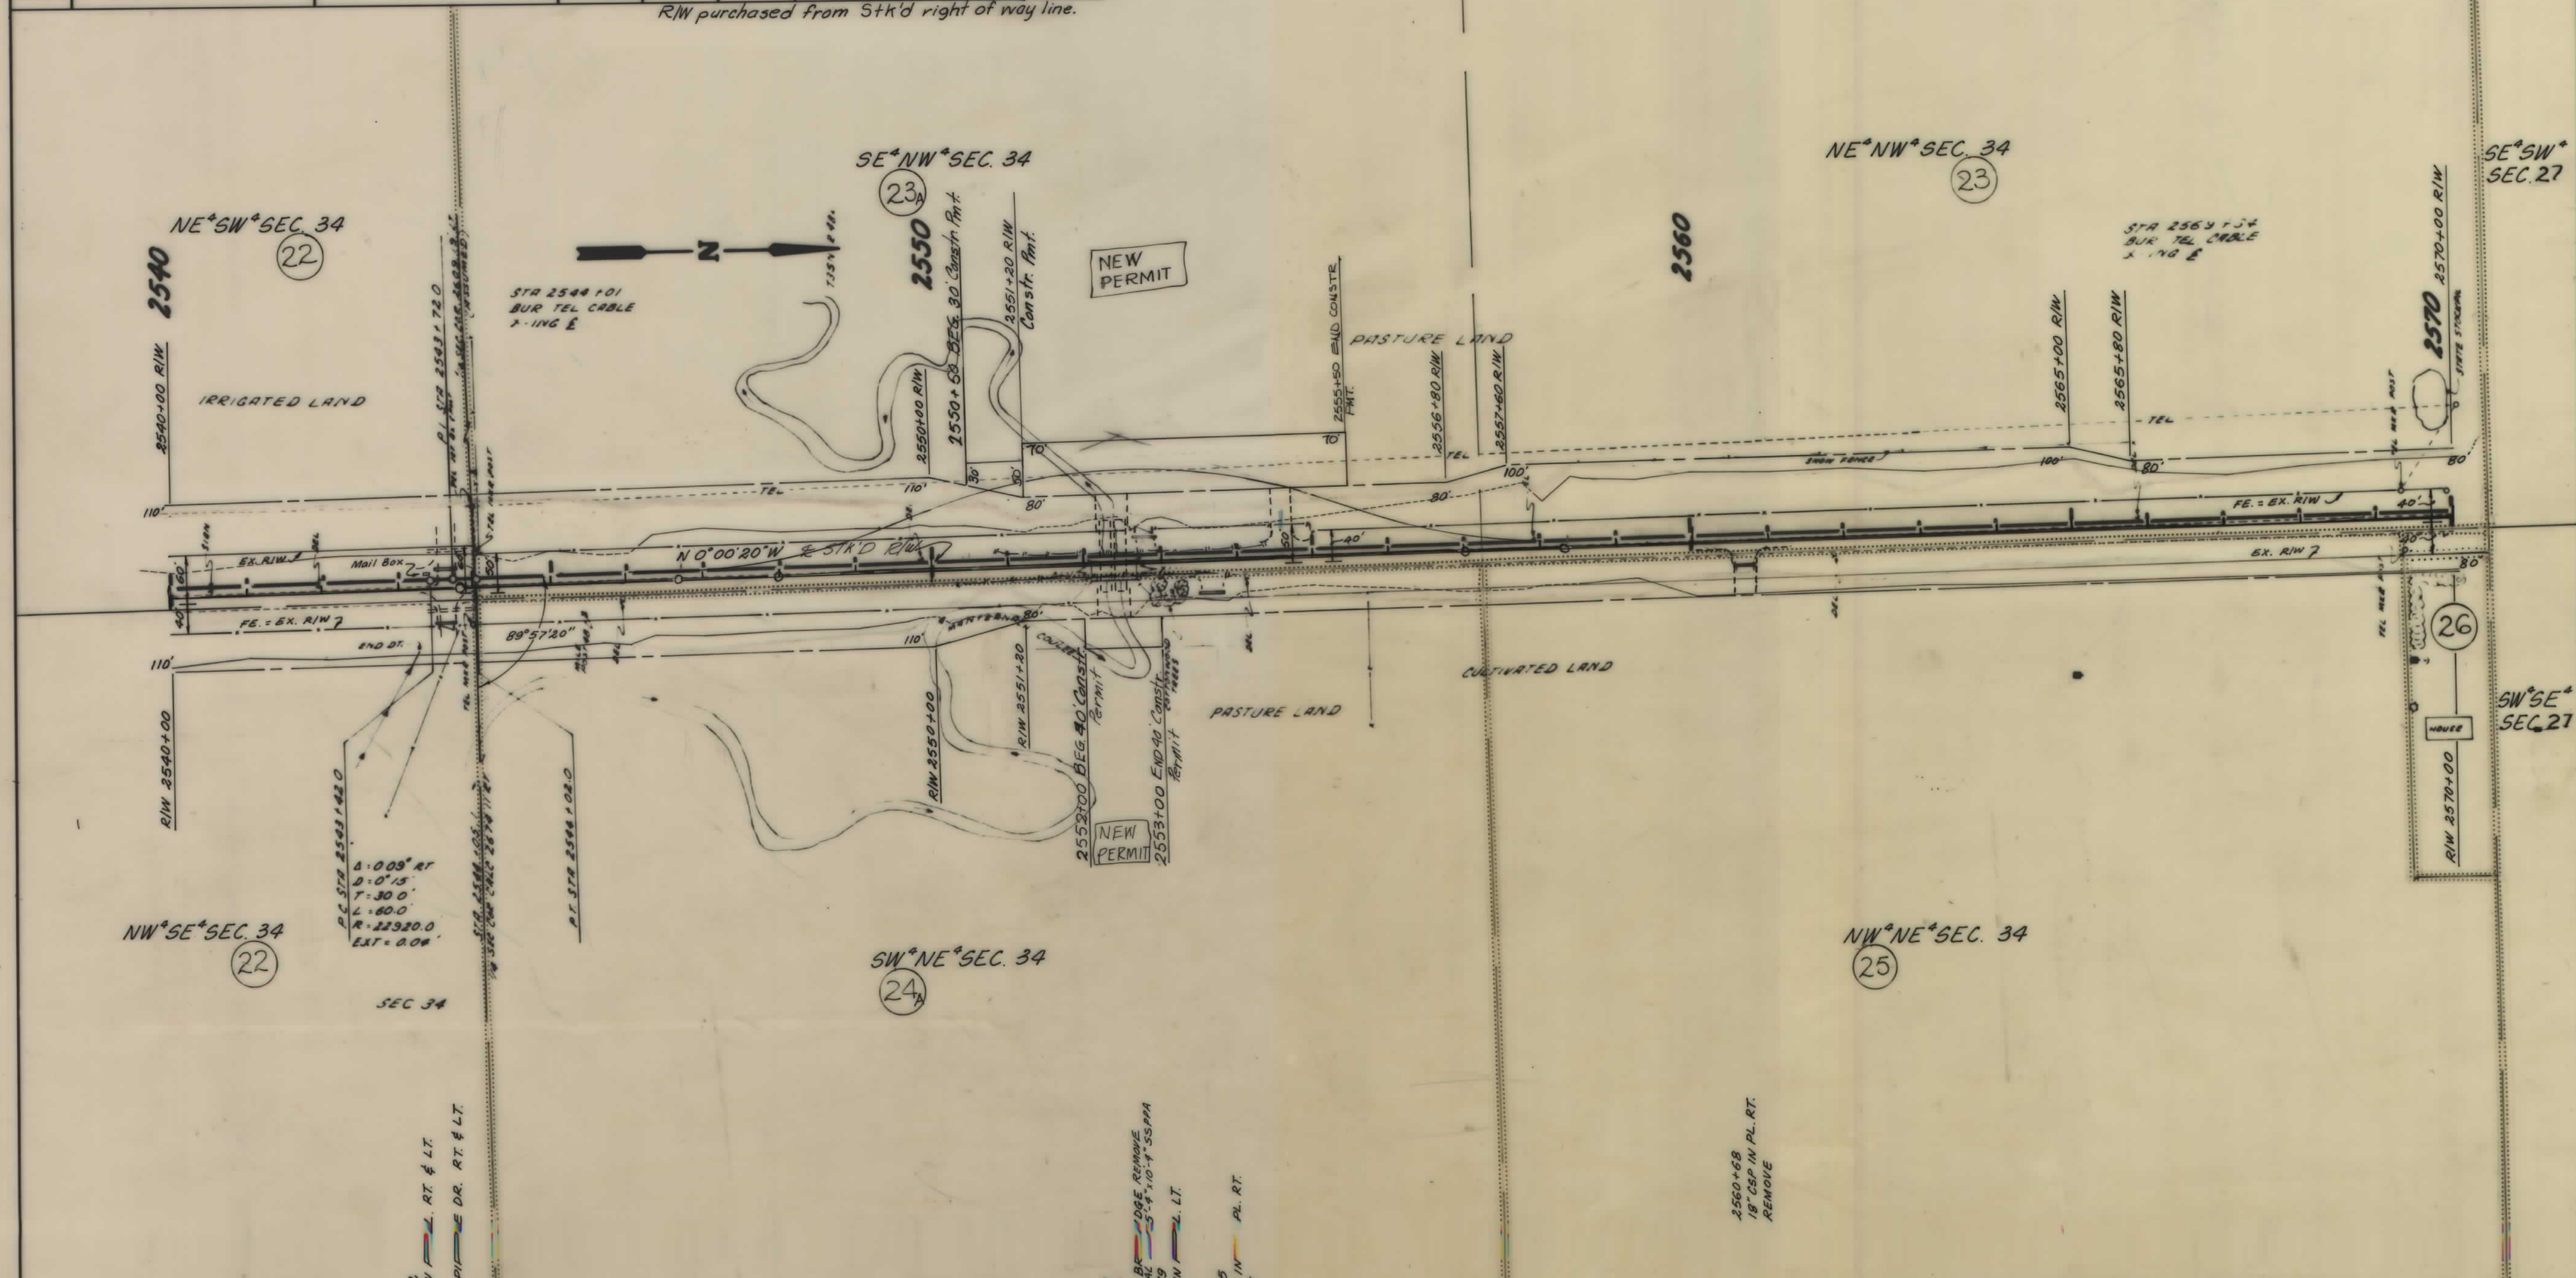

2543+62
18" CSP IN
REMOVE
NEW 18" PIPE DR. RT. & LT.

2552+37
26 x 58"
D&E REMOVE
2552+68
24" CSP IN
REMOVE
2553+65
24" CSP IN
REMOVE
PL RT.

2560+68
18" CSP IN PL RT.
REMOVE

NOTE

CONSTRUCTION LIMITS INCLUDE BACKSLOPE ROUNDING

CONSTRUCTION LIMITS
TOP OF CUT
TOE OF FILL

MAP TRANS. TO R/W
MAP REVISED 6-3-86

ENR. APPR. 3-21-83
State 4-28-83


STATE OF MONTANA
DEPARTMENT OF HIGHWAYS
LAND REQUIRED FOR RIGHT OF WAY

DANIELS COUNTY

SCALE 1"=100' MAP COMPLETED

OWNERSHIPS									
PARCEL	NAME	ADDRESS	TOTAL AREA	GROSS R/W AREA	R.T.W. AREA	AREA TO BE ACQUIRED	REMAINDER		CONST. PERMIT AREA
27	Mary Thomas Laverdure	Rel. Home, Apt #B-28, Belcourt, N.D.	160	6.94	4.37	2.57	153.06	0	0.09
28	Everett & Helen Cabarett	Scobey or Glasgow, Mt.	SEE	SHEET	20				
27A	Mary Thomas Laverdure	Rel. Home, Apt #B-28, Belcourt, N.D.							0.06

STATE OF MONTANA	PROJECT NO.	SHEET NO.	TOTAL SHEETS
	F 32-2 (3)45	19	24

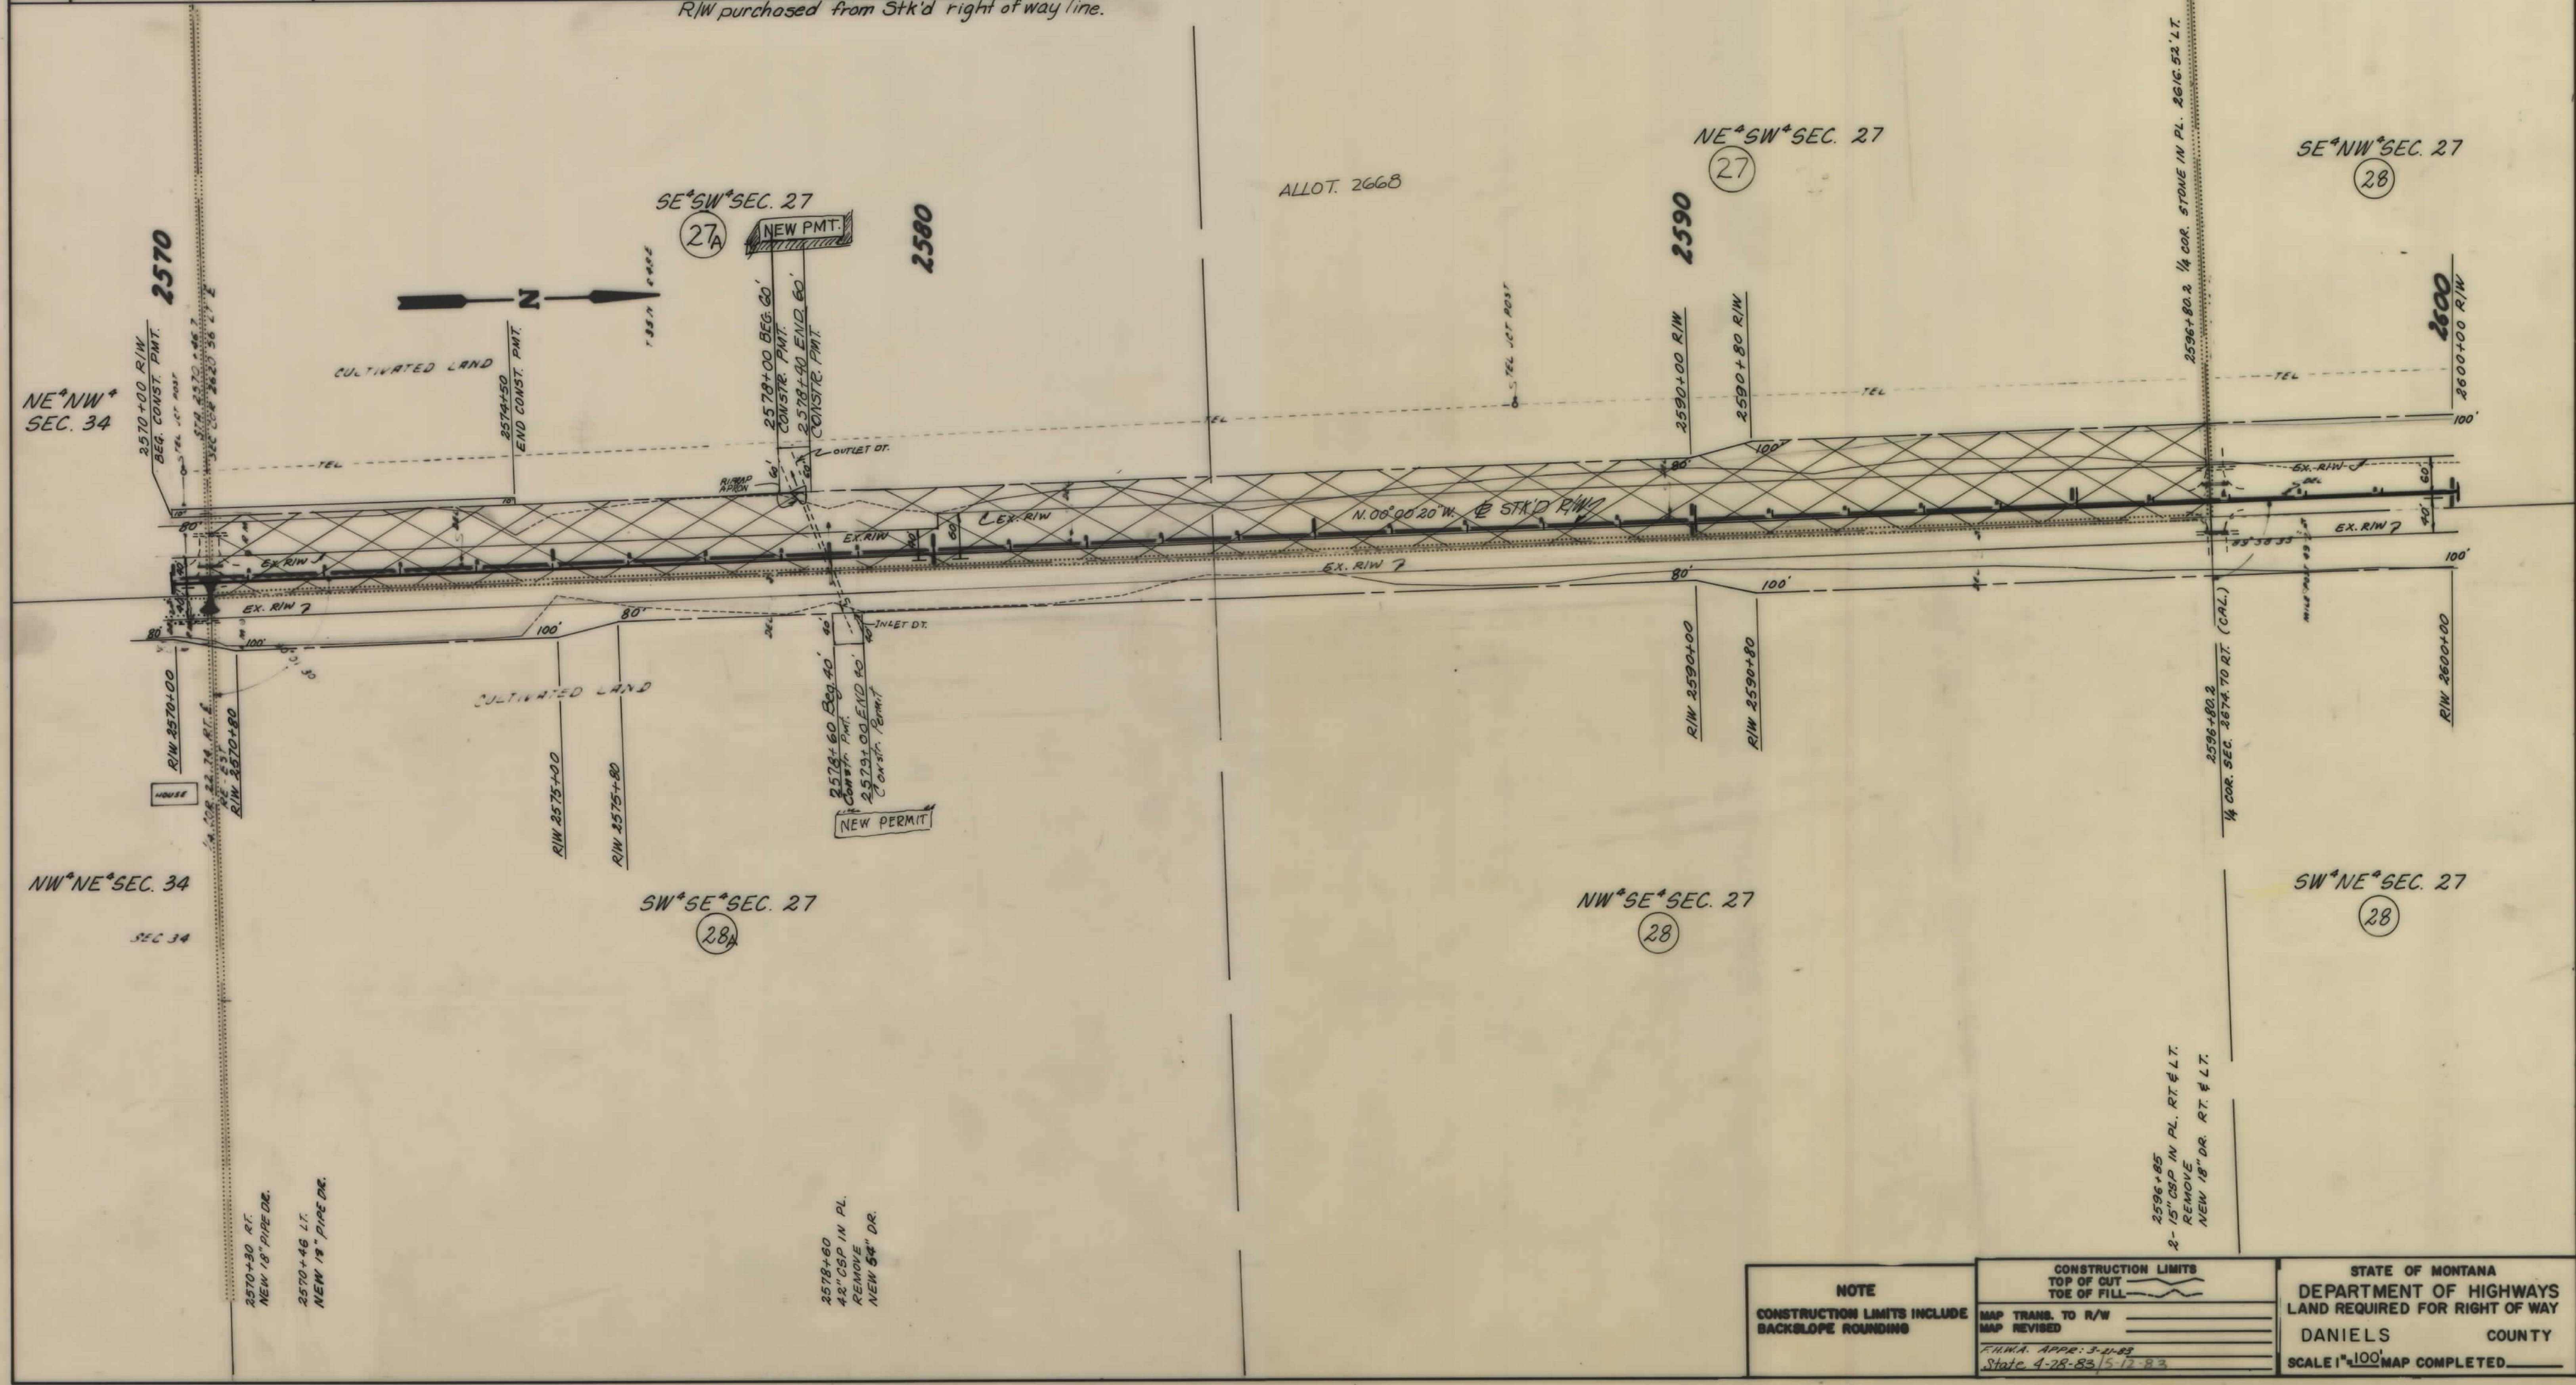

NOTE

CONSTRUCTION LIMITS INCLUDE BACKSLOPE ROUNDING

CONSTRUCTION LIMITS

TOP OF CUT
TOE OF FILL

MAP TRANS. TO R/W
MAP REVISED

FWHA APPR: 3-11-83
State 4-28-83/5-12-83

STATE OF MONTANA
DEPARTMENT OF HIGHWAYS
LAND REQUIRED FOR RIGHT OF WAY


DANIELS COUNTY

SCALE 1"=100' MAP COMPLETED

OWNERSHIPS									
PARCEL	NAME	ADDRESS	TOTAL AREA	GROSS R/W AREA	R.T.W. AREA	AREA TO BE ACQUIRED	REMAINDER		CONST. PERMIT AREA
							LEFT	RIGHT	
28	Everet & Helen Cabaretti	Scobey, Montana	739	1486	795	691	SEE PARC.	28 & 30	0
29	Frank Joski, Jr.	SEE SHEET NO. 22							
28A	Everet & Helen Cabaretti	Scobey, Montana	—	—	—	—	—	—	0.04

STATE OF MONTANA	PROJECT NO.	SHEET NO.	TOTAL SHEETS
	F 32-2 (3) 45	20	24

R/W purchased from Stkd right of way line.

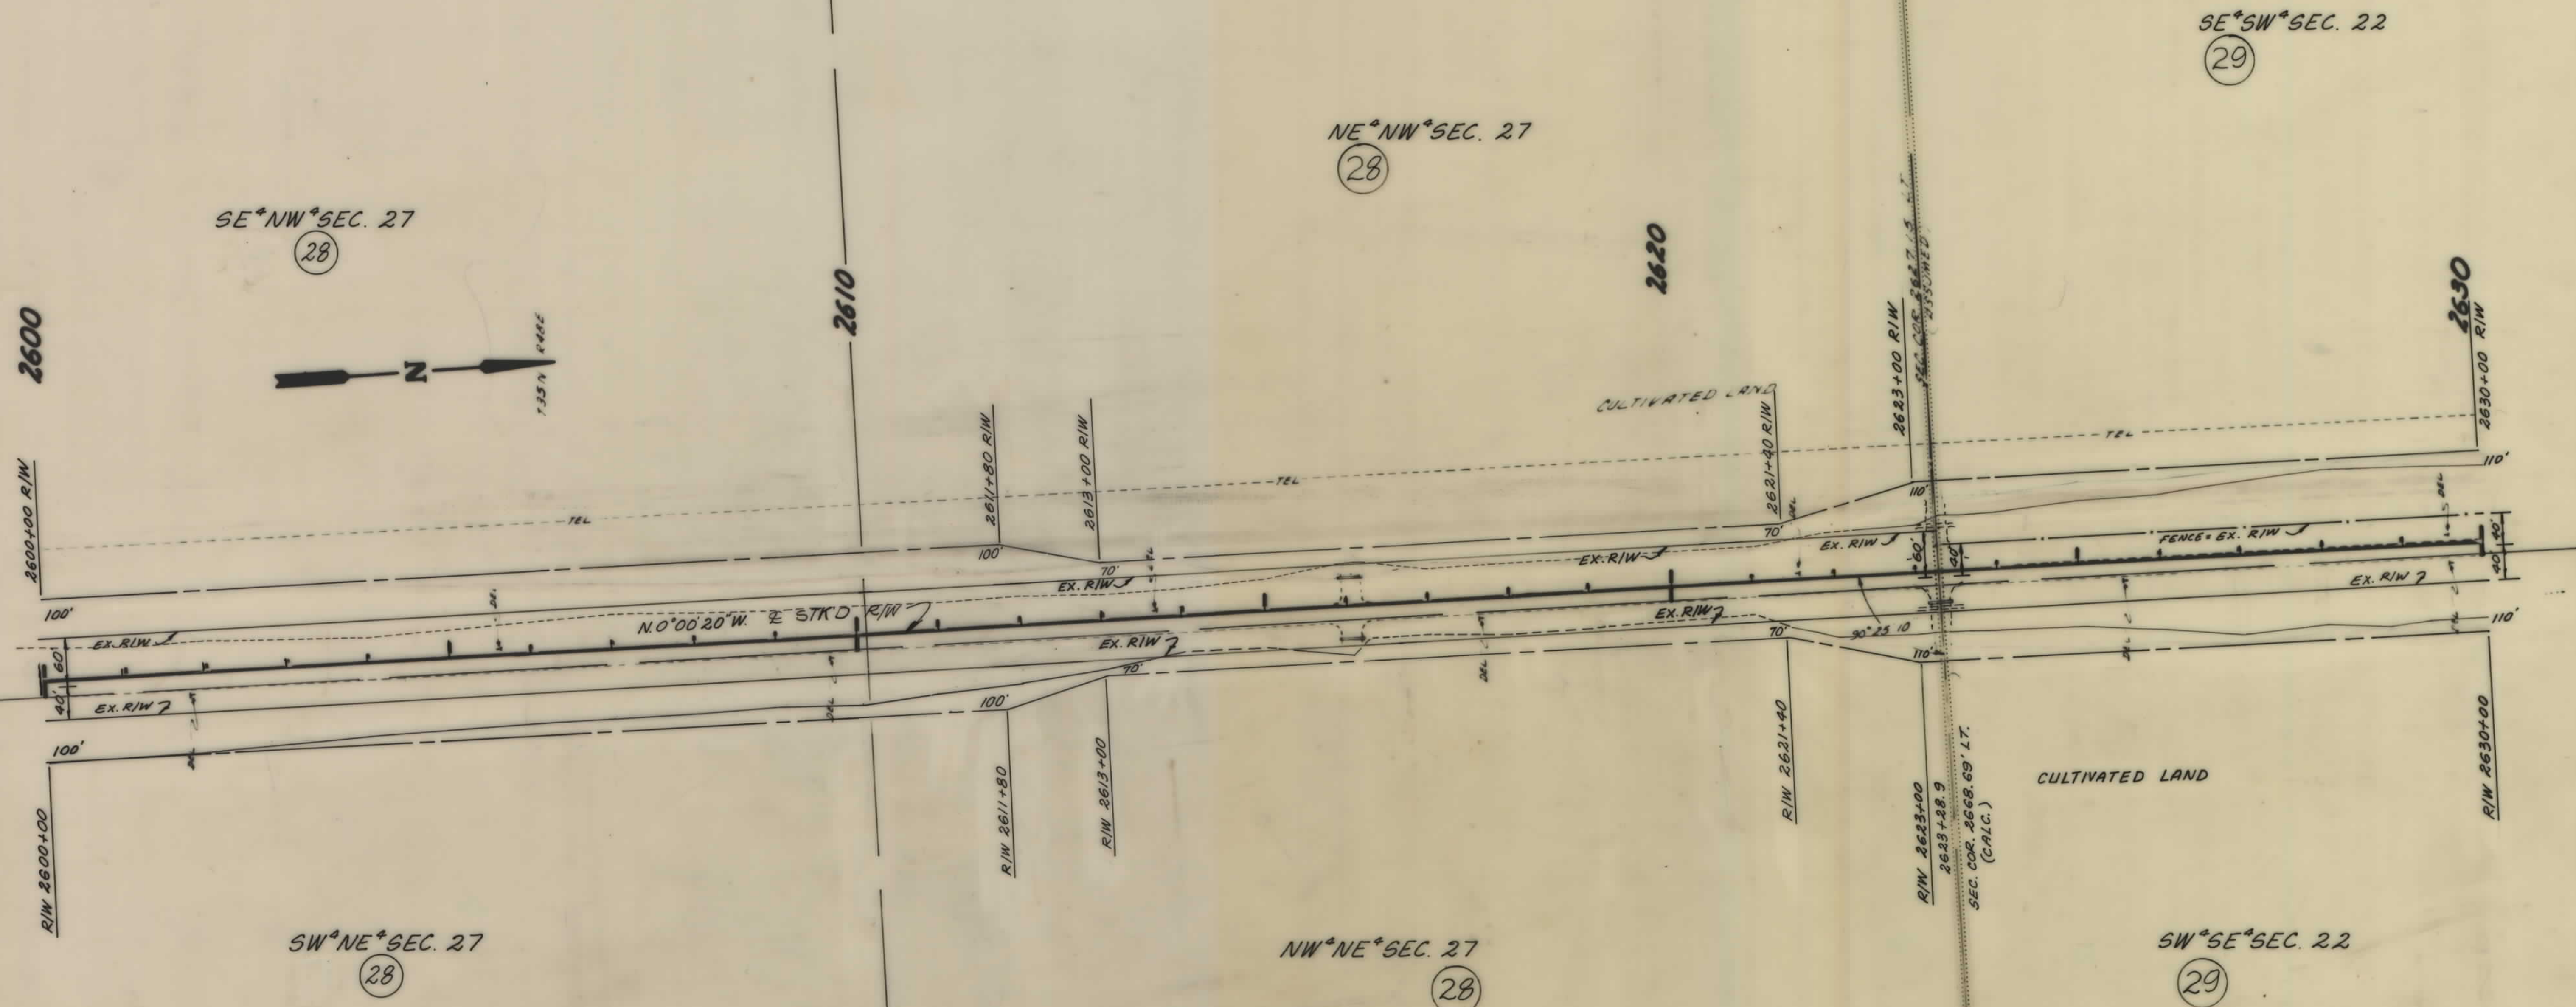

2116+07
2 - 15' CSP IN P
2 - 15' LI. & RT.
REMOVE

2623+30
15' x 28' CMP RT.
REMOVE
NEW 18" DR.

NOTE	CONSTRUCTION LIMITS		STATE OF MONTANA DEPARTMENT OF HIGHWAYS LAND REQUIRED FOR RIGHT OF WAY DANIELS COUNTY
	TOP OF CUT	TOE OF FILL	
CONSTRUCTION LIMITS INCLUDE BACKSLOPE ROUNDING	MAP TRANS. TO R/W	MAP REVISED:	SCALE 1"=100' MAP COMPLETED
	FWHA APPR: 3-21-83	State 4-28-83/5-12-83	

