


PLANS
NOT
TO
SCALE

STATE	RIGHT OF WAY ID.	SHEET NO.	TOTAL SHEETS
MONTANA	STPP 37-2(10)54	1	16
PROJECT NUMBER 1329-010			
ASHLAND - WEST			


STATE OF MONTANA
DEPARTMENT OF TRANSPORTATION
HIGHWAYS DIVISION
RIGHT OF WAY PLAN OF
FEDERAL AID PROJECT STPP 37-2(10)54
ASHLAND - WEST
ROSEBUD COUNTY

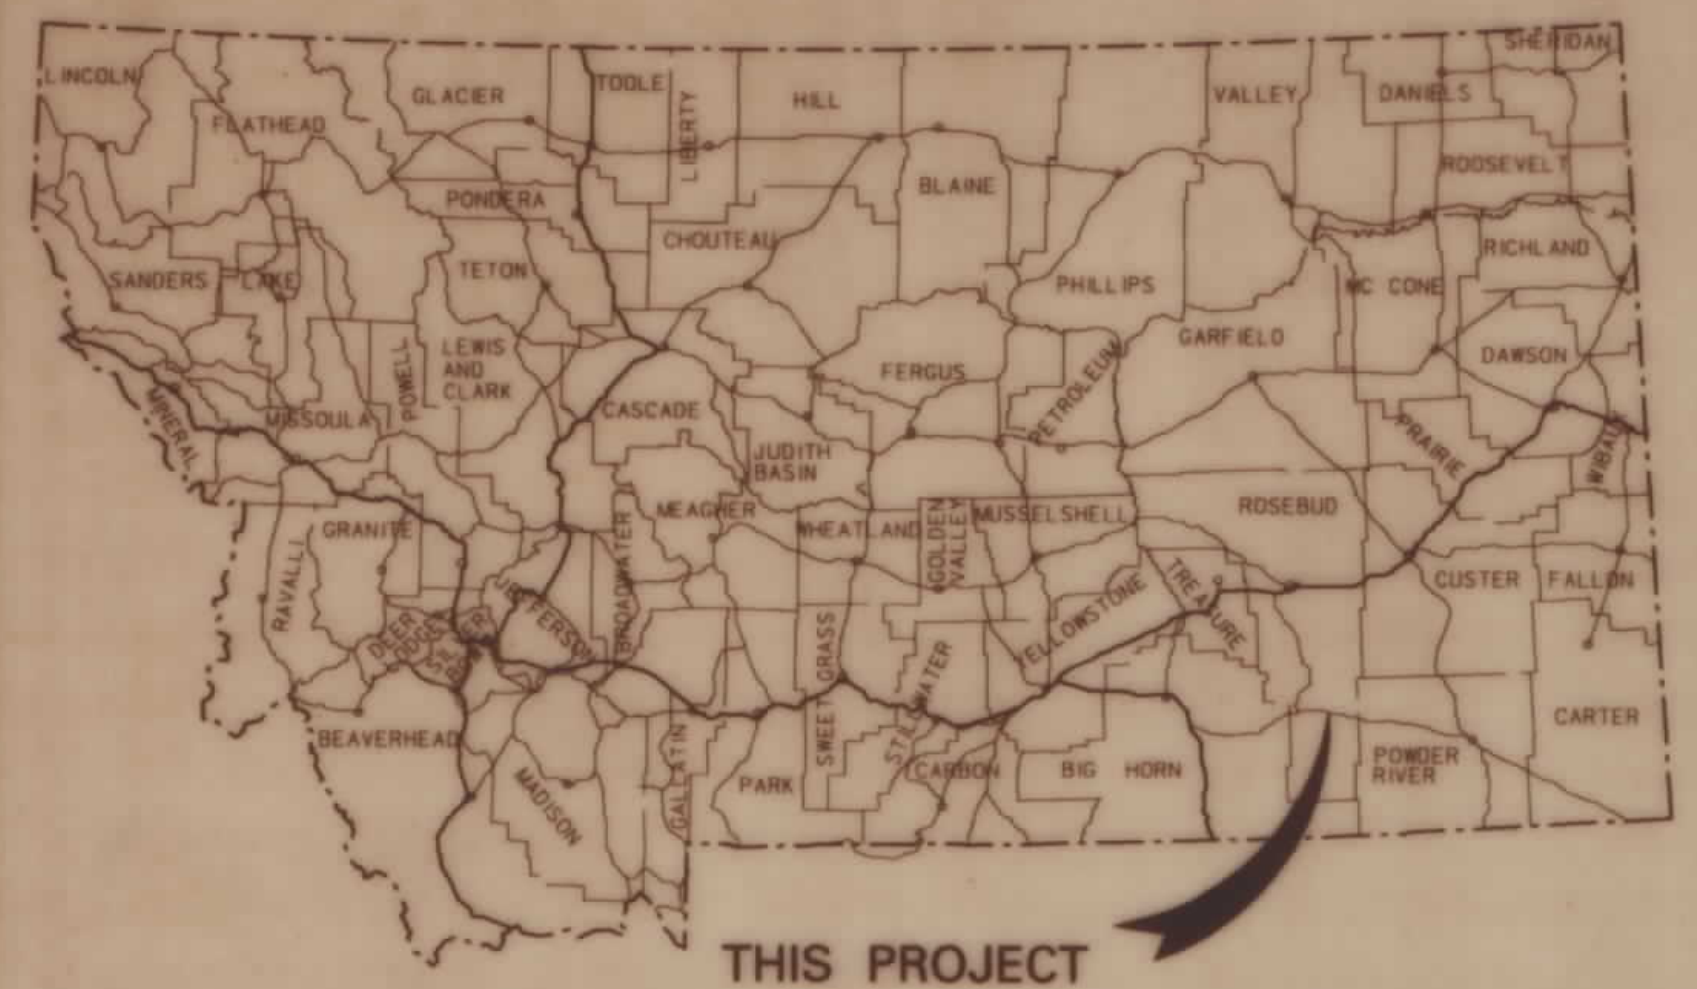


8.12 MILES

INDEX		
PARCEL NO.	OWNERSHIP	SHEET NO.
1	DELETED	2
2	NORTHERN CHEYENNE TRIBE	2
3	EDDIE PIPER, ET AL	2 & 3
4	NORTHERN CHEYENNE TRIBE	3 & 4
5	LILLIAN WOODENTHUGH	4
6	LOIS MAGPIE, ET AL	4 & 5
7	NORTHERN CHEYENNE TRIBE	5 & 6
8	NORTHERN CHEYENNE TRIBE	6 & 7
9	JAMES ROBINSON	7
10	NORTHERN CHEYENNE TRIBE	7
11	NORTHERN CHEYENNE TRIBE	7 & 8
12	FREDERICK SEMINOLE	8
13	FREDERICK SEMINOLE, ET AL	8 & 9
14	NORTHERN CHEYENNE TRIBE	9 & 10
15	DOROTHY CASTRO, ET AL	10
16	NORTHERN CHEYENNE TRIBE	10 & 11
17	NORTHERN CHEYENNE TRIBE	11
18	NORTHERN CHEYENNE TRIBE	11
19	NORTHERN CHEYENNE TRIBE	11 & 12
20	NORTHERN CHEYENNE TRIBE	12-14
21	KIRK & MICHAEL GREEN	14
22	KIRK & MICHAEL GREEN	14
23	DELETED	
24	KIRK GREEN	14
25	KIRK & MICHAEL GREEN	14
26	DELETED	
27	KIRK & MICHAEL GREEN	14
28	KIRK & MICHAEL GREEN	14
29	NORTHERN CHEYENNE PINE CO., A MONT. CORP	14 & 15
30	DELETED	
31	DELETED	13
20L1	DELETED	13
20L2	DELETED	13
20L3	DELETED	13
32	TONGUE RIVER ELECTRIC CO-OP	15

CONVENTIONAL SIGNS	
PROPOSED RIGHT OF WAY LINE	---
EXISTING RIGHT OF WAY LINE	---
RAILROAD RIGHT OF WAY LINE	---
CENTERLINE (C) OR PROJECTED LINE	---
STK'D CENTERLINE	---
SECTION LINE	---
OWNERSHIP BOUNDARY	---
FULL ACCESS CONTROL	AC AC
LIMITED ACCESS CONTROL	/// ///
EXISTING ACCESS CONTROL	///
PRESENT TRAVELED WAY (P.T.W.)	---
FENCE LINE	---
EXISTING GUARDRAIL	---
PROPOSED GUARDRAIL	---
GATE IN FENCE	---
CATTLE GUARD: EXIST. - PROPOSED	---
SECTION CORNER	FOUND UNFOUND
1/4 SECTION CORNER	---
CLOSING CORNER	---
MEANDER CORNER	---
CENTER OF SECTION	---
RIGHT OF WAY MONUMENT	---
PROPERTY CORNER PIN	---
POWER POLE IN PLACE	---
TELEPHONE POLE IN PLACE	---
TELEGRAPH POLE IN PLACE	---
LIGHT POLE	---
PROPOSED CULVERT	---
EXISTING CULVERT	---
OUTLET DITCH	---
INLET DITCH	---
EXISTING DITCH	---
CHANNEL CHANGES	CH. CH.
DITCH BLOCK	---
RIPRAP	---
BRIDGES	---
RAILROADS	---
PARCEL NUMBERS	---
APPROACH: EXIST. - PROPOSED	---

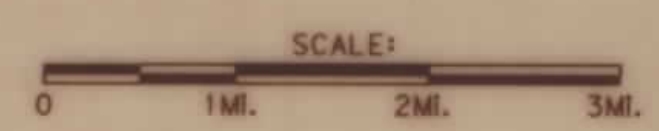

ASSOCIATED PROJECT ID.
F 37-2(7)54 PE
RELATED PROJECTS
F 334(13)

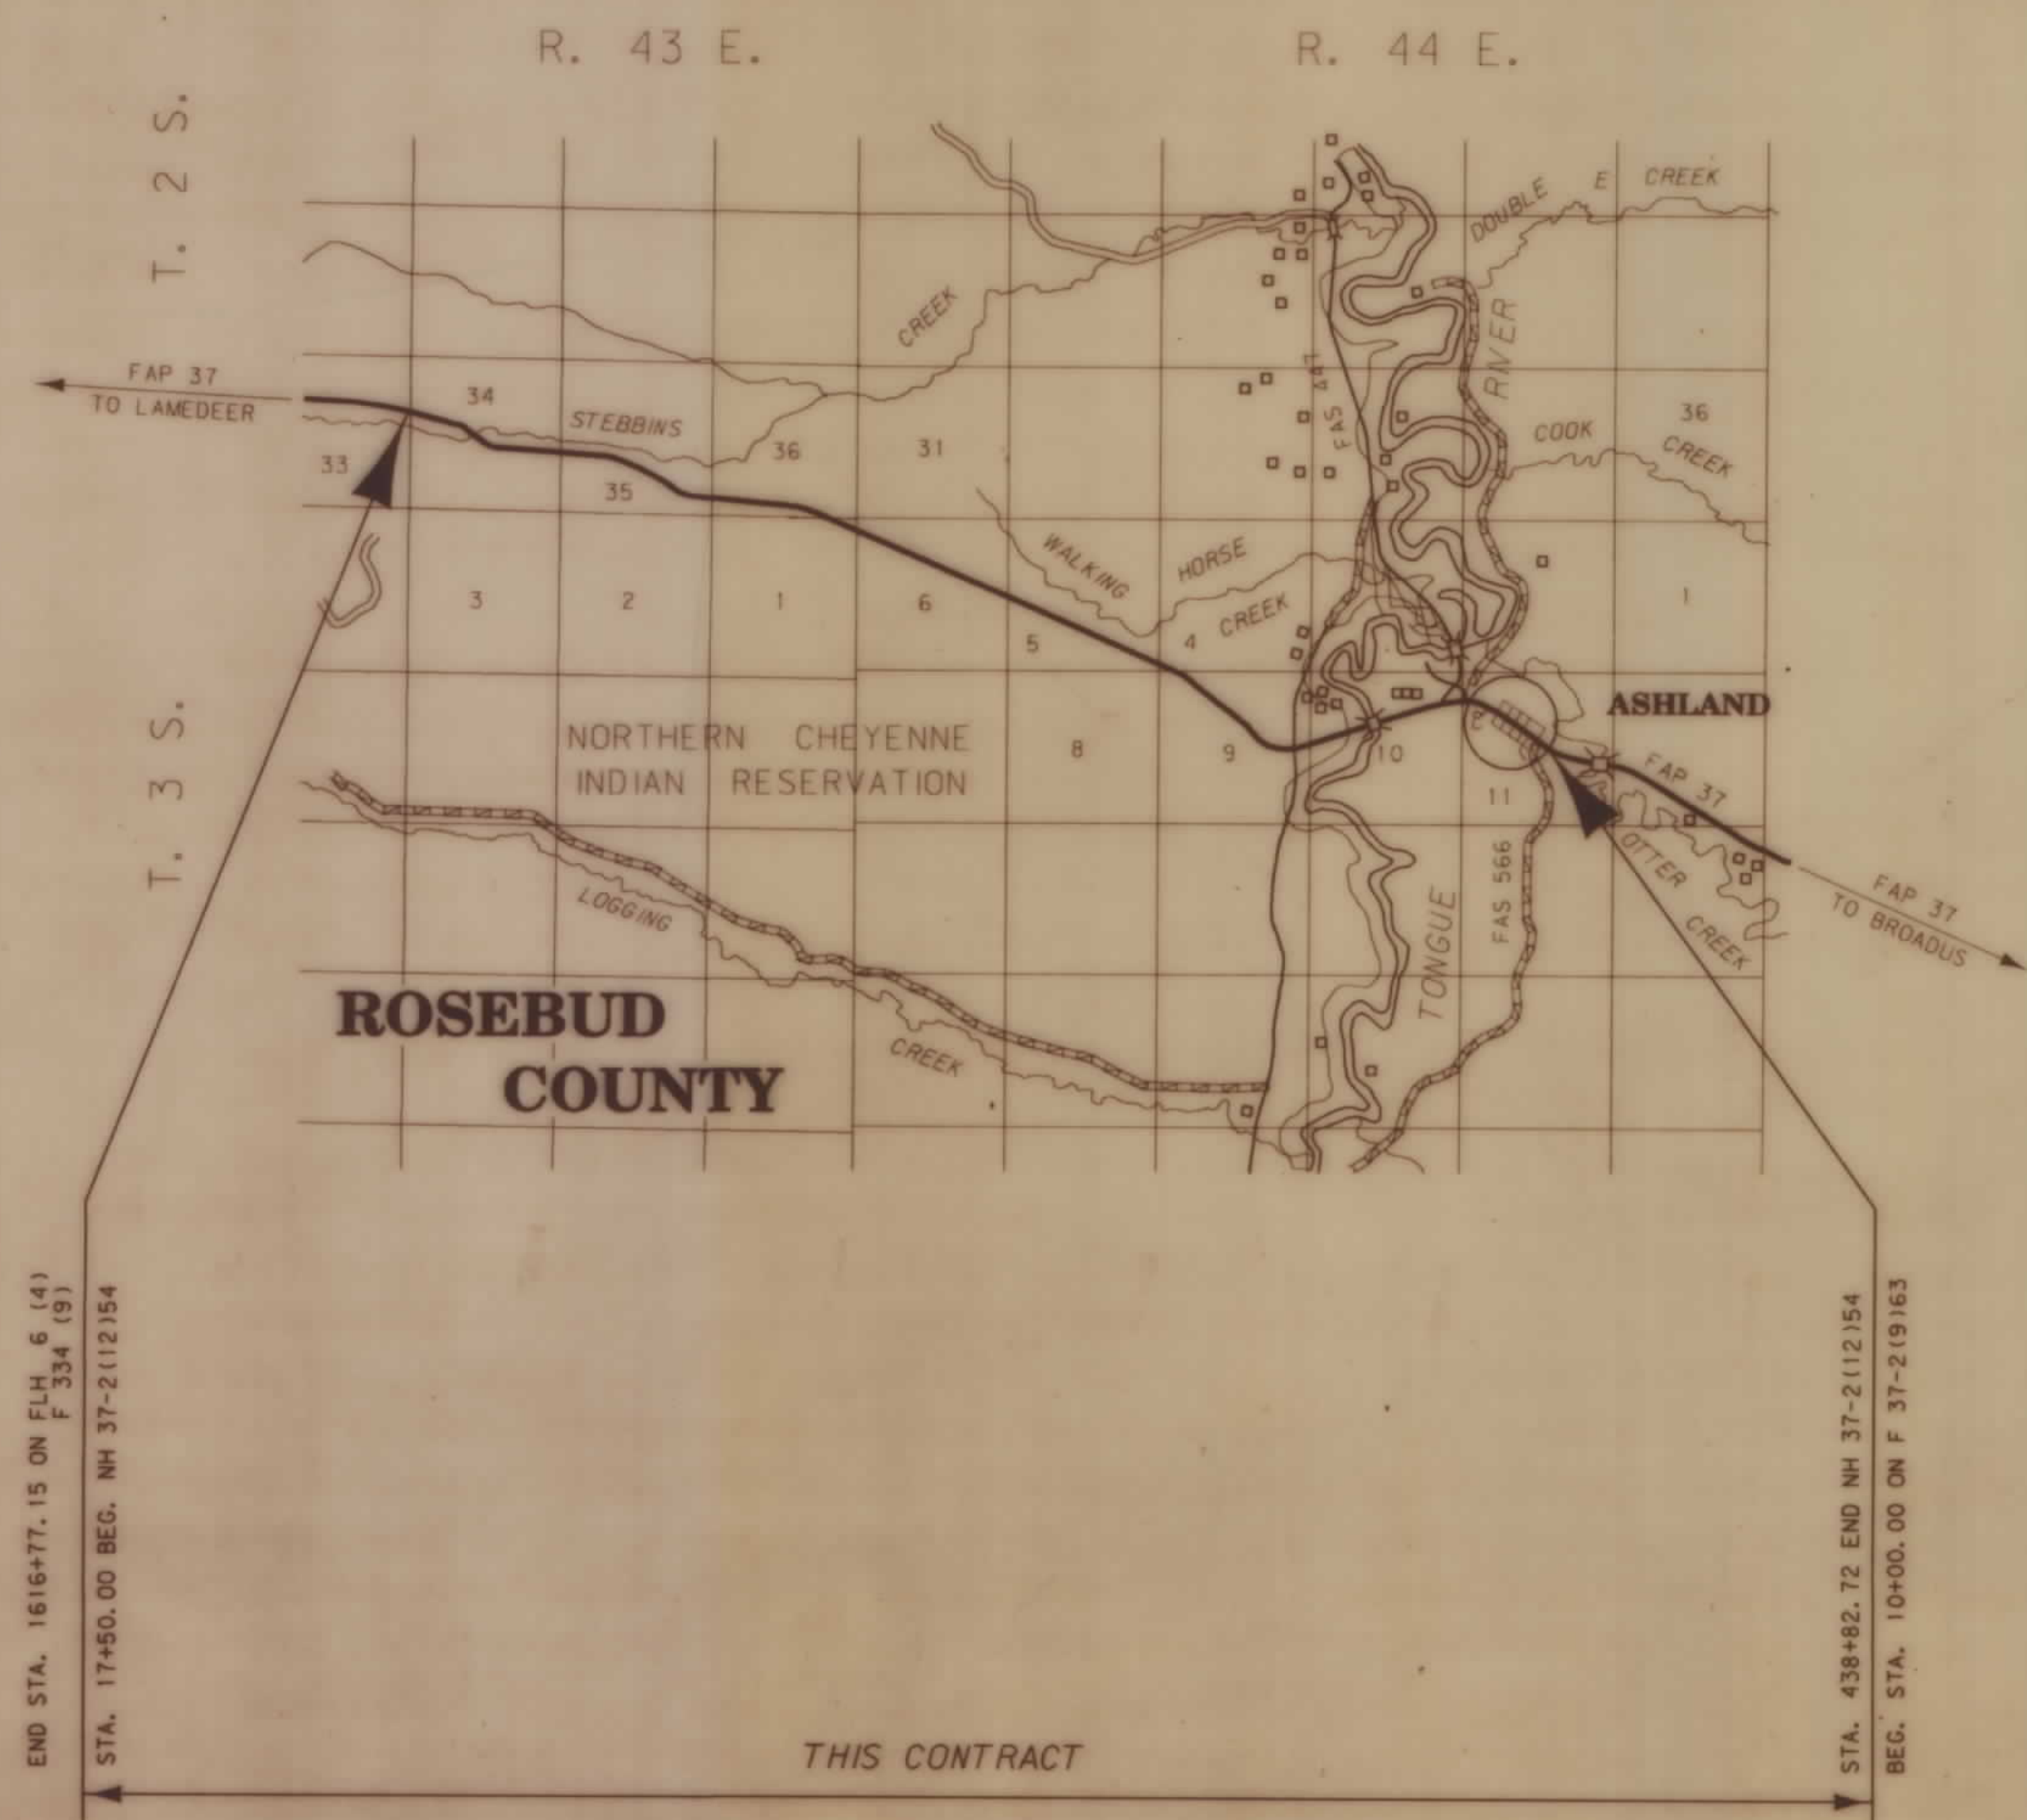

THIS CONTRACT

FHWA/DOT APPROVAL	8-7-92
MAP REVISED	2-8-93 8-2-93 12-30-93




RDROW

DATE: 12-30-93
MONTANA CADD
3 6 9
2 5 8
4 7

OWNERSHIP										
PARCEL	NAME	ADDRESS	TOTAL AREA	GROSS R/W AREA	EX. EASE. AREA	NET AREA	REMAINDER		CONST. PMT. AREA	EASE. AREA
							LEFT	RIGHT		
1	DELETED									
2	NORTHERN CHEYENNE TRIBE			3.42 AC.	3.32 AC.	0.10 AC.			0.03 AC.	
3	EDDIE PIPER, ET AL									
	ALLOT. NO. 1183-A			SEE	SHEET	NO. 3				

STATE	RIGHT OF WAY ID.	SHEET NO.	TOTAL SHEETS
MONTANA	STPP 37-2(10)54	2	16
PROJECT NUMBER 1329-010			
ASHLAND - WEST			

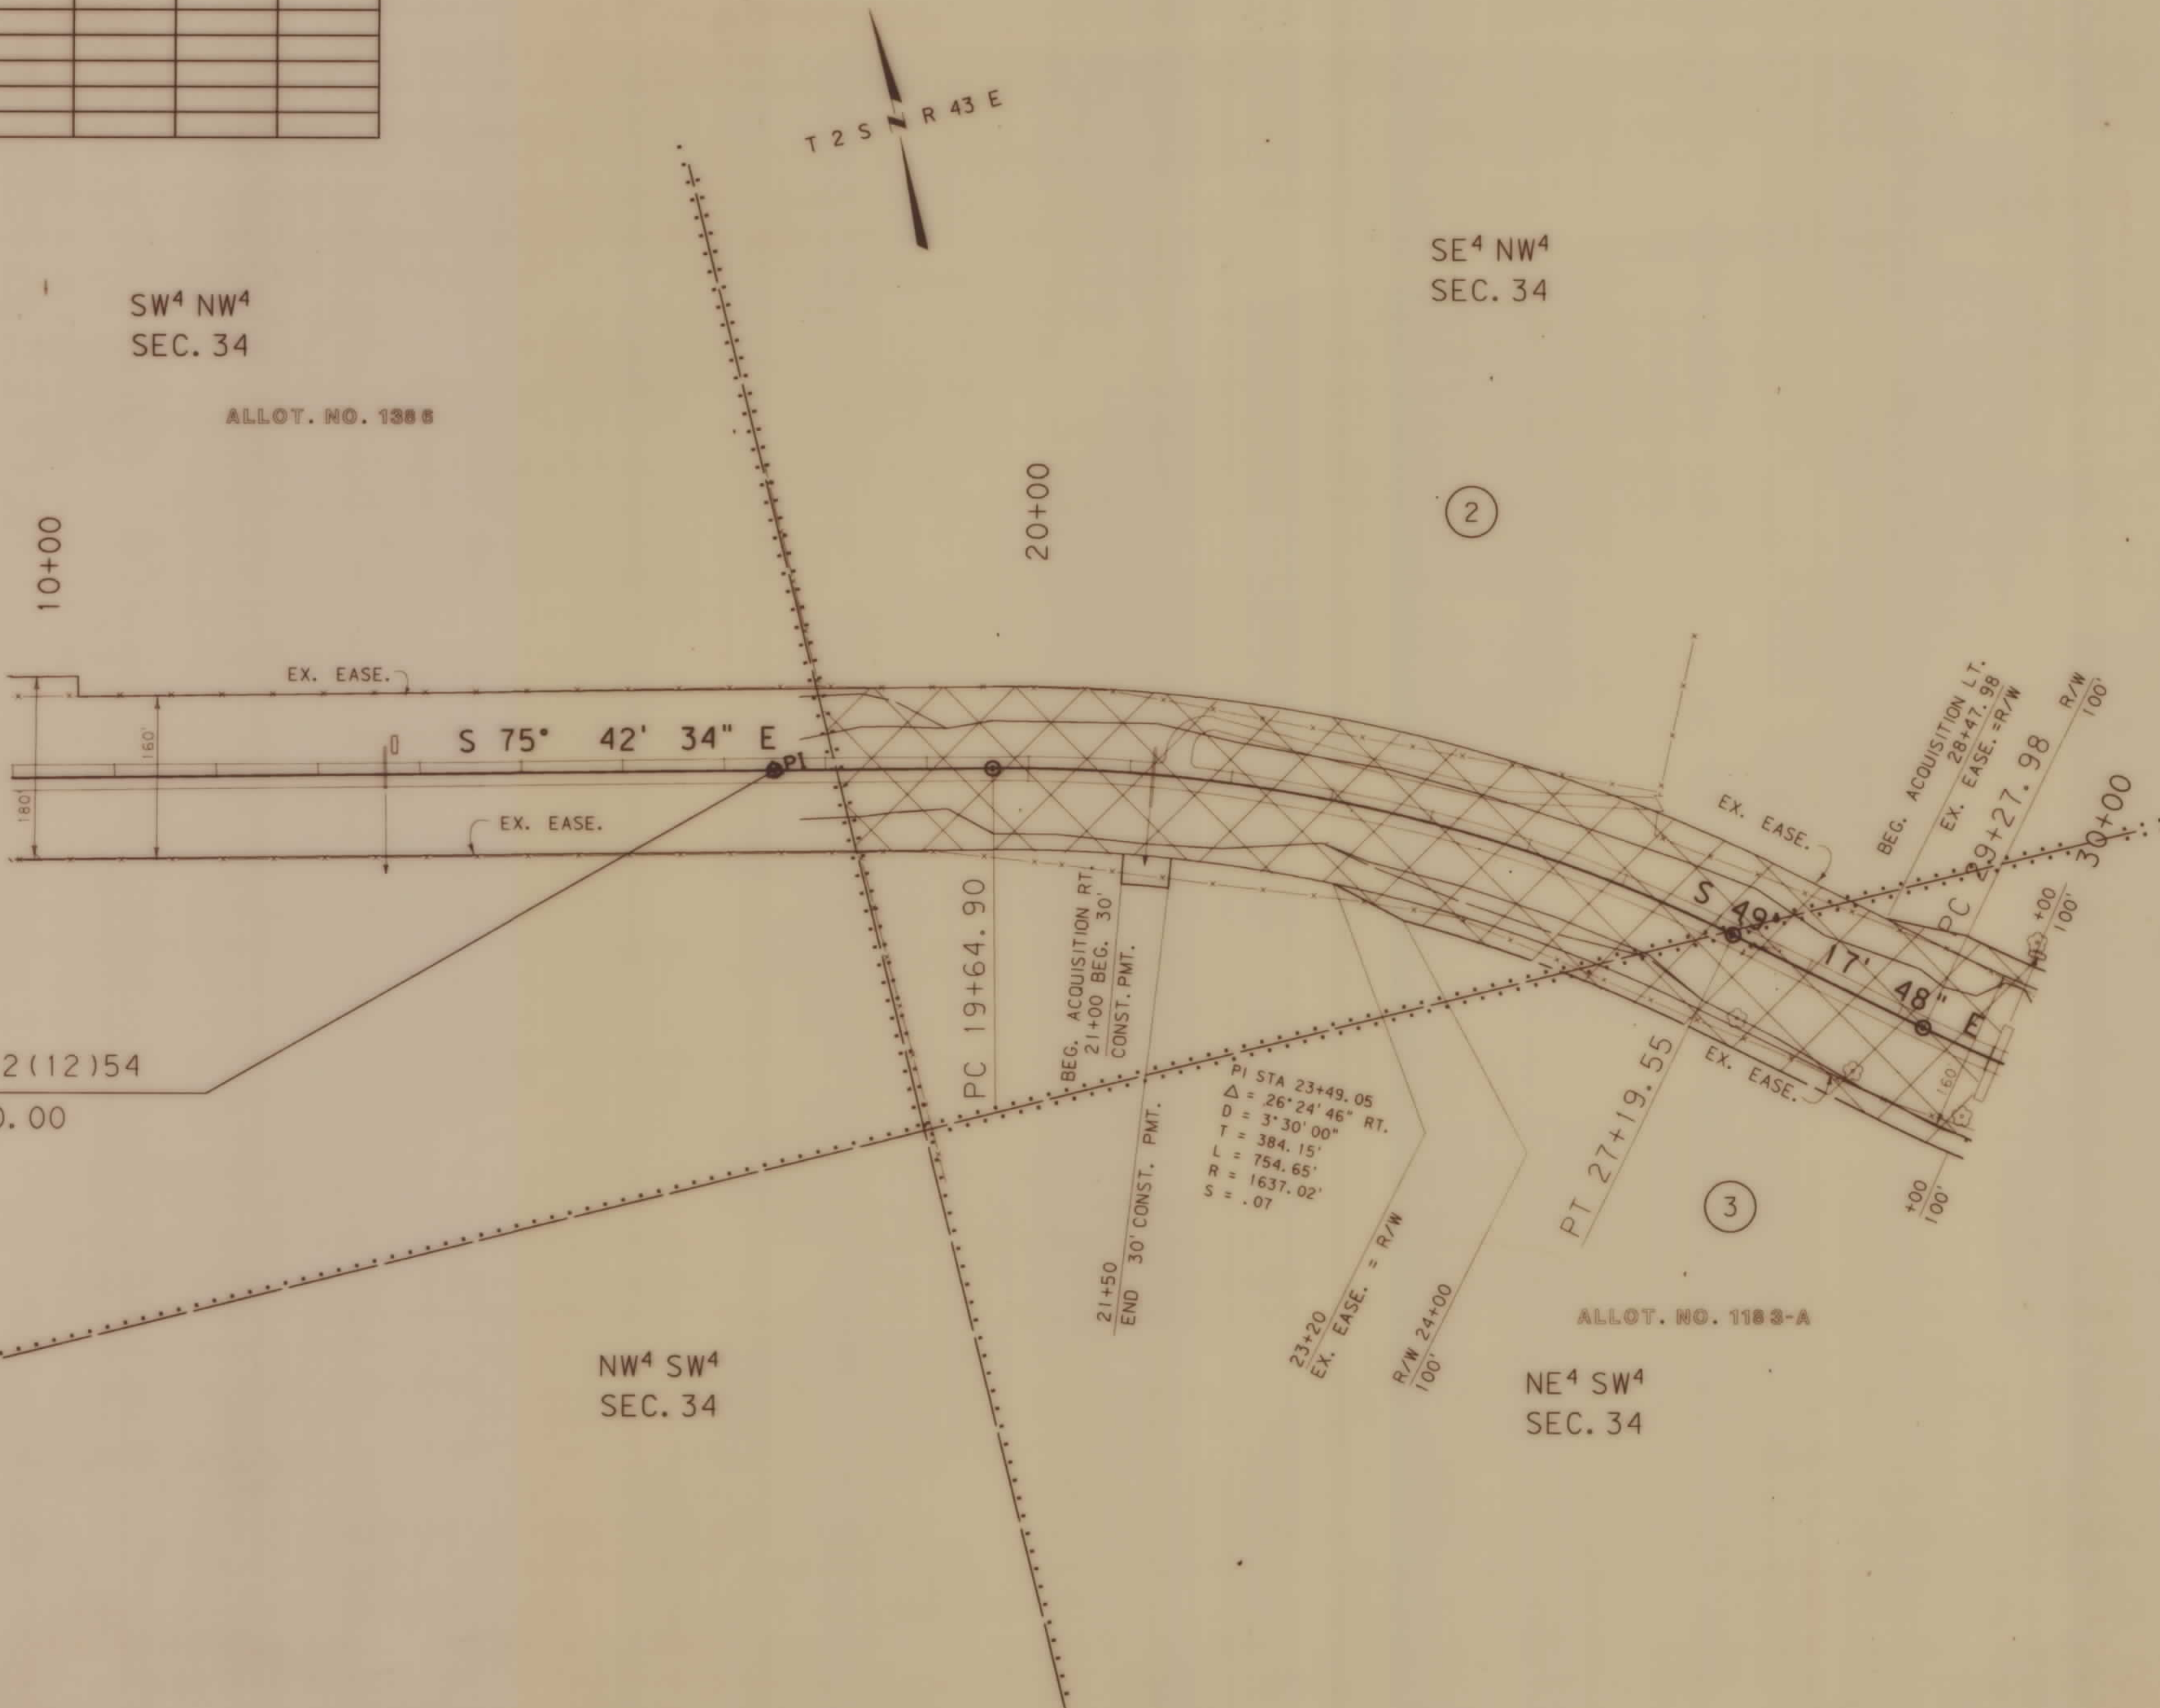

BACKSLOPE LIMITS INCLUDE ROUNDING
CONSTRUCTION LIMITS:
CUT SECTION
TOE OF FILL
TOP OF CUT
DITCH BOTTOM

FHWA/DOT APPROVAL 8-7-92
MAP REVISED 9-23-93 12-30-93

STATE OF MONTANA
DEPARTMENT OF TRANSPORTATION
HIGHWAYS DIVISION
RIGHT OF WAY PLAN
ROSEBUD COUNTY

0 50' 100' 200' 300'




RDROW

3 6 9
5 8
1 4 7
21-AUG-1992
10:47
RDROW
CADD
MONTANA
2000: 132, 61329 ASHBL, ROW, 1


OWNERSHIP										
PARCEL	NAME	ADDRESS	TOTAL AREA	GROSS R/W AREA	EX. EASE. AREA	NET AREA	REMAINDER		CONST. PMT. AREA	EASE. AREA
3	EDDIE PIPER, ET AL						LEFT	RIGHT		
	ALLOT. NO. 1183-A			2.80 AC.	2.27 AC.	0.53 AC.				
4	NORTHERN CHEYENNE TRIBE			SEE	SHEET	NO. 4				

STATE	RIGHT OF WAY ID.	SHEET NO.	TOTAL SHEETS
MONTANA	STPP 37-2(10)54	3	16
PROJECT NUMBER 1329-010			
ASHLAND - WEST			

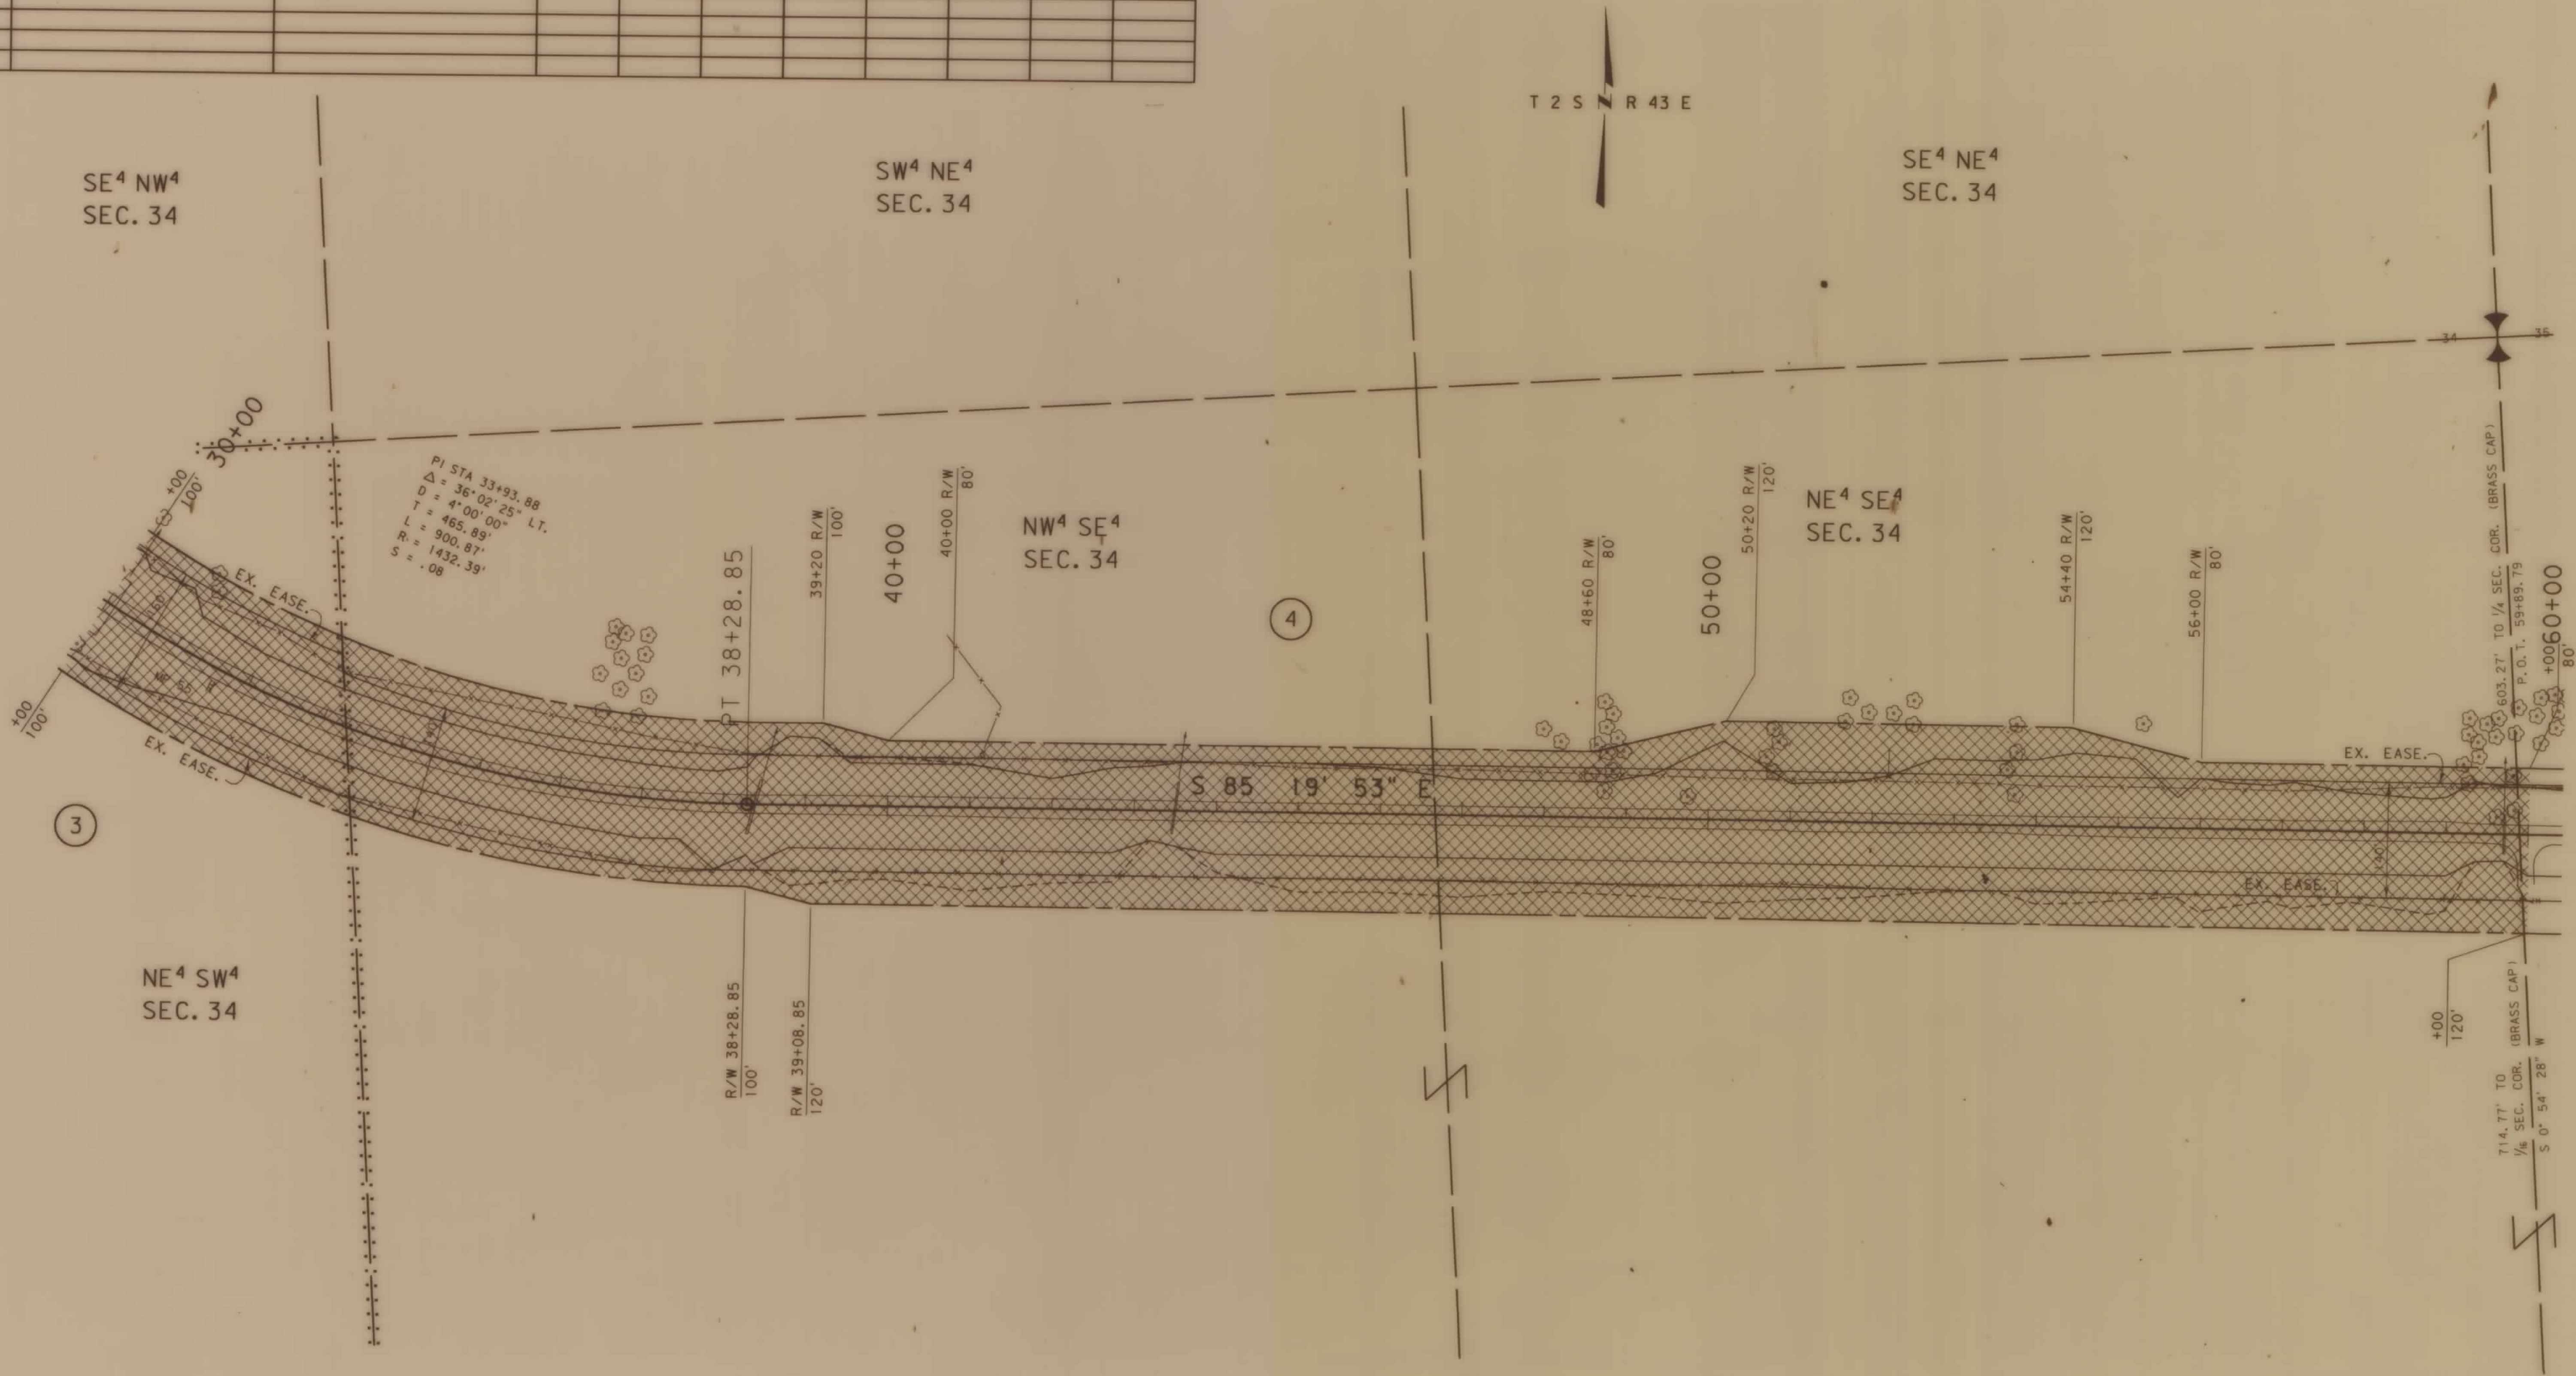

BACKSLOPE LIMITS INCLUDE ROUNDING
CONSTRUCTION LIMITS: CUT SECTION TOE OF FILL
FHWA/DOT APPROVAL 8-7-92
MAP REVISED

STATE OF MONTANA
DEPARTMENT OF TRANSPORTATION
HIGHWAYS DIVISION
RIGHT OF WAY PLAN
ROSEBUD COUNTY
0 50' 100' 200' 300'

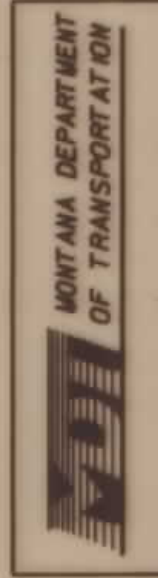

RDROW

21-AUG-1992
10:47
RDROW


MONTANA
CADD

6 9
2 5 8
1 4 7

ZGAG: [32, 6] 1329ASHP1.ROW: 1

OWNERSHIP									
PARCEL	NAME	ADDRESS	TOTAL AREA	GROSS R/W AREA	EX. EASE. AREA	NET AREA	REMAINDER		CONST. PMT. AREA
							LEFT	RIGHT	
4	NORTHERN CHEYENNE TRIBE			18.86 AC.	12.80 AC.	6.06 AC.			
5	LILLIAN WOODENTHUGH ALLOT. NO. 1074			7.64 AC.	4.34 AC.	3.30 AC.			
6	LOIS MAGPIE, ET AL ALLOT. NO. 696			SEE	SHEET	NO. 5			

STATE	RIGHT OF WAY ID.	SHEET NO.	TOTAL SHEETS
MONTANA	STPP 37-2(10)54	4	16
PROJECT NUMBER 1329-010			
ASHLAND - WEST			

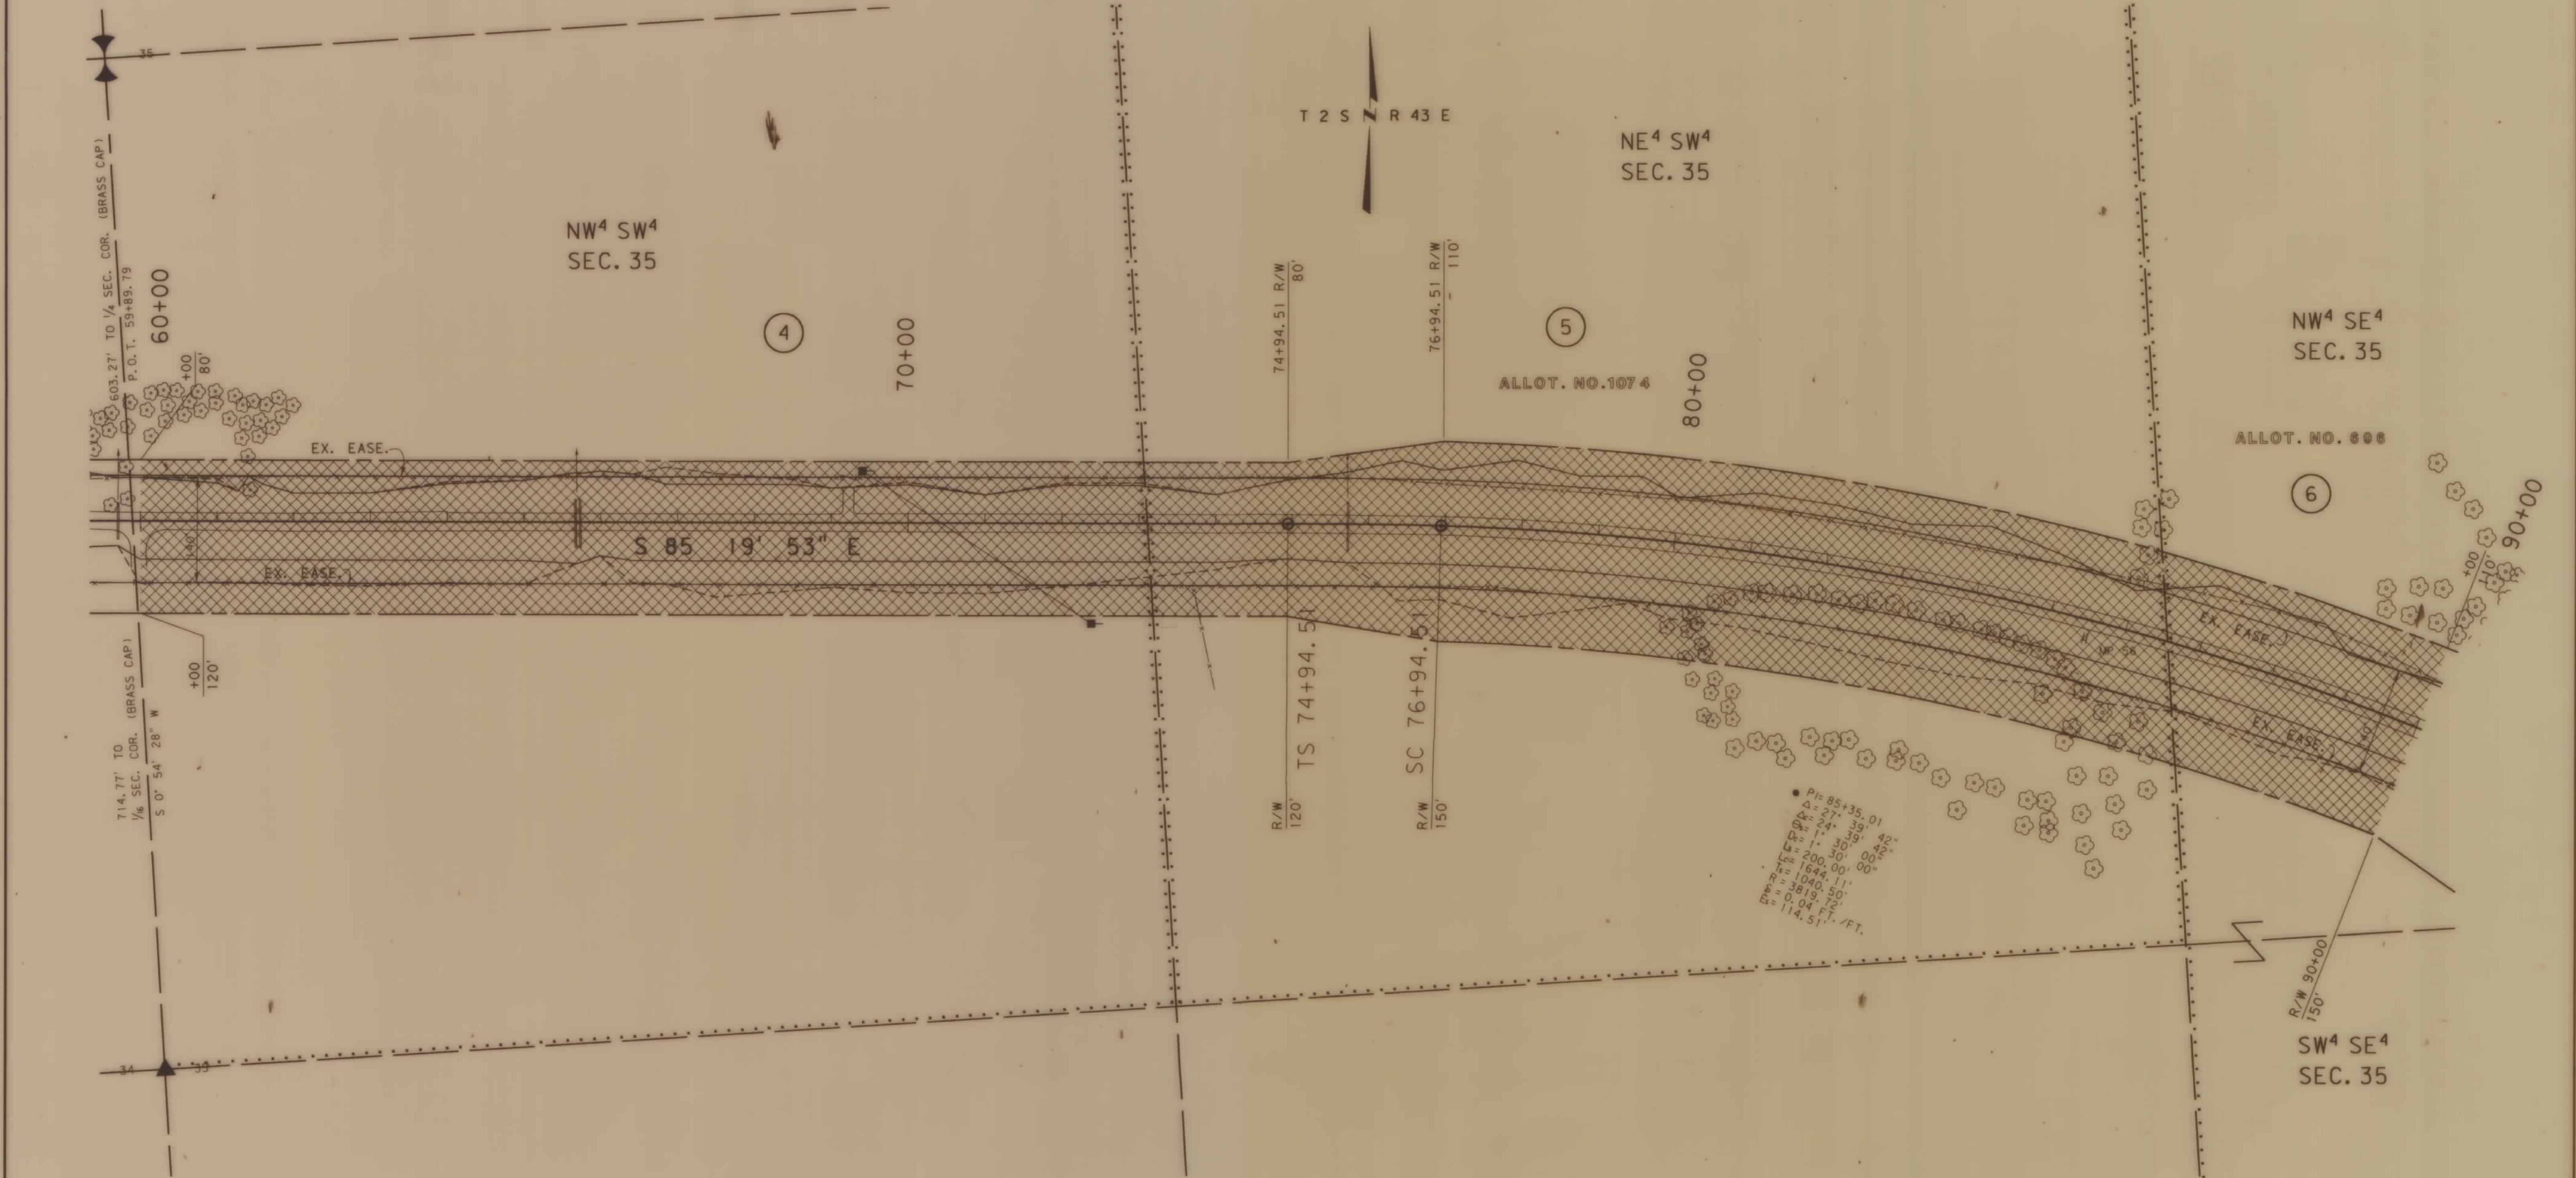

BACKSLOPE LIMITS INCLUDE ROUNDING	TOP OF CUT
CONSTRUCTION LIMITS:	CUT SECTION
	TOE OF FILL
FHWA/DOT APPROVAL	8-7-92
MAP REVISED	


STATE OF MONTANA
DEPARTMENT OF TRANSPORTATION
HIGHWAYS DIVISION
RIGHT OF WAY PLAN

ROSEBUD COUNTY

0 50' 100' 200' 300'

OWNERSHIP										
PARCEL	NAME	ADDRESS	TOTAL AREA	GROSS R/W AREA	EX. EASE. AREA	NET AREA	REMAINDER		CONST. PMT. AREA	EASE. AREA
							LEFT	RIGHT		
8	NORTHERN CHEYENNE TRIBE	ALLOT. NO. 7-317-B		13.42 AC.	8.60 AC.	4.82 AC.			0.19 AC.	
9	JAMES ROBINSON, ALLOT. NO. 1092			1.85 AC.	1.31 AC.	0.54 AC.				
10	NORTHERN CHEYENNE TRIBE	ALLOT. NO. T-316		5.15 AC.	3.15 AC.	2.00 AC.				
11	NORTHERN CHEYENNE TRIBE	ALLOT. NO. T-1311		SEE SHEET		NO. 8				

STATE	RIGHT OF WAY ID.	SHEET NO.	TOTAL SHEETS
MONTANA	STPP 37-2(10)54	7	16
PROJECT NUMBER 1329-010			
ASHLAND - WEST			

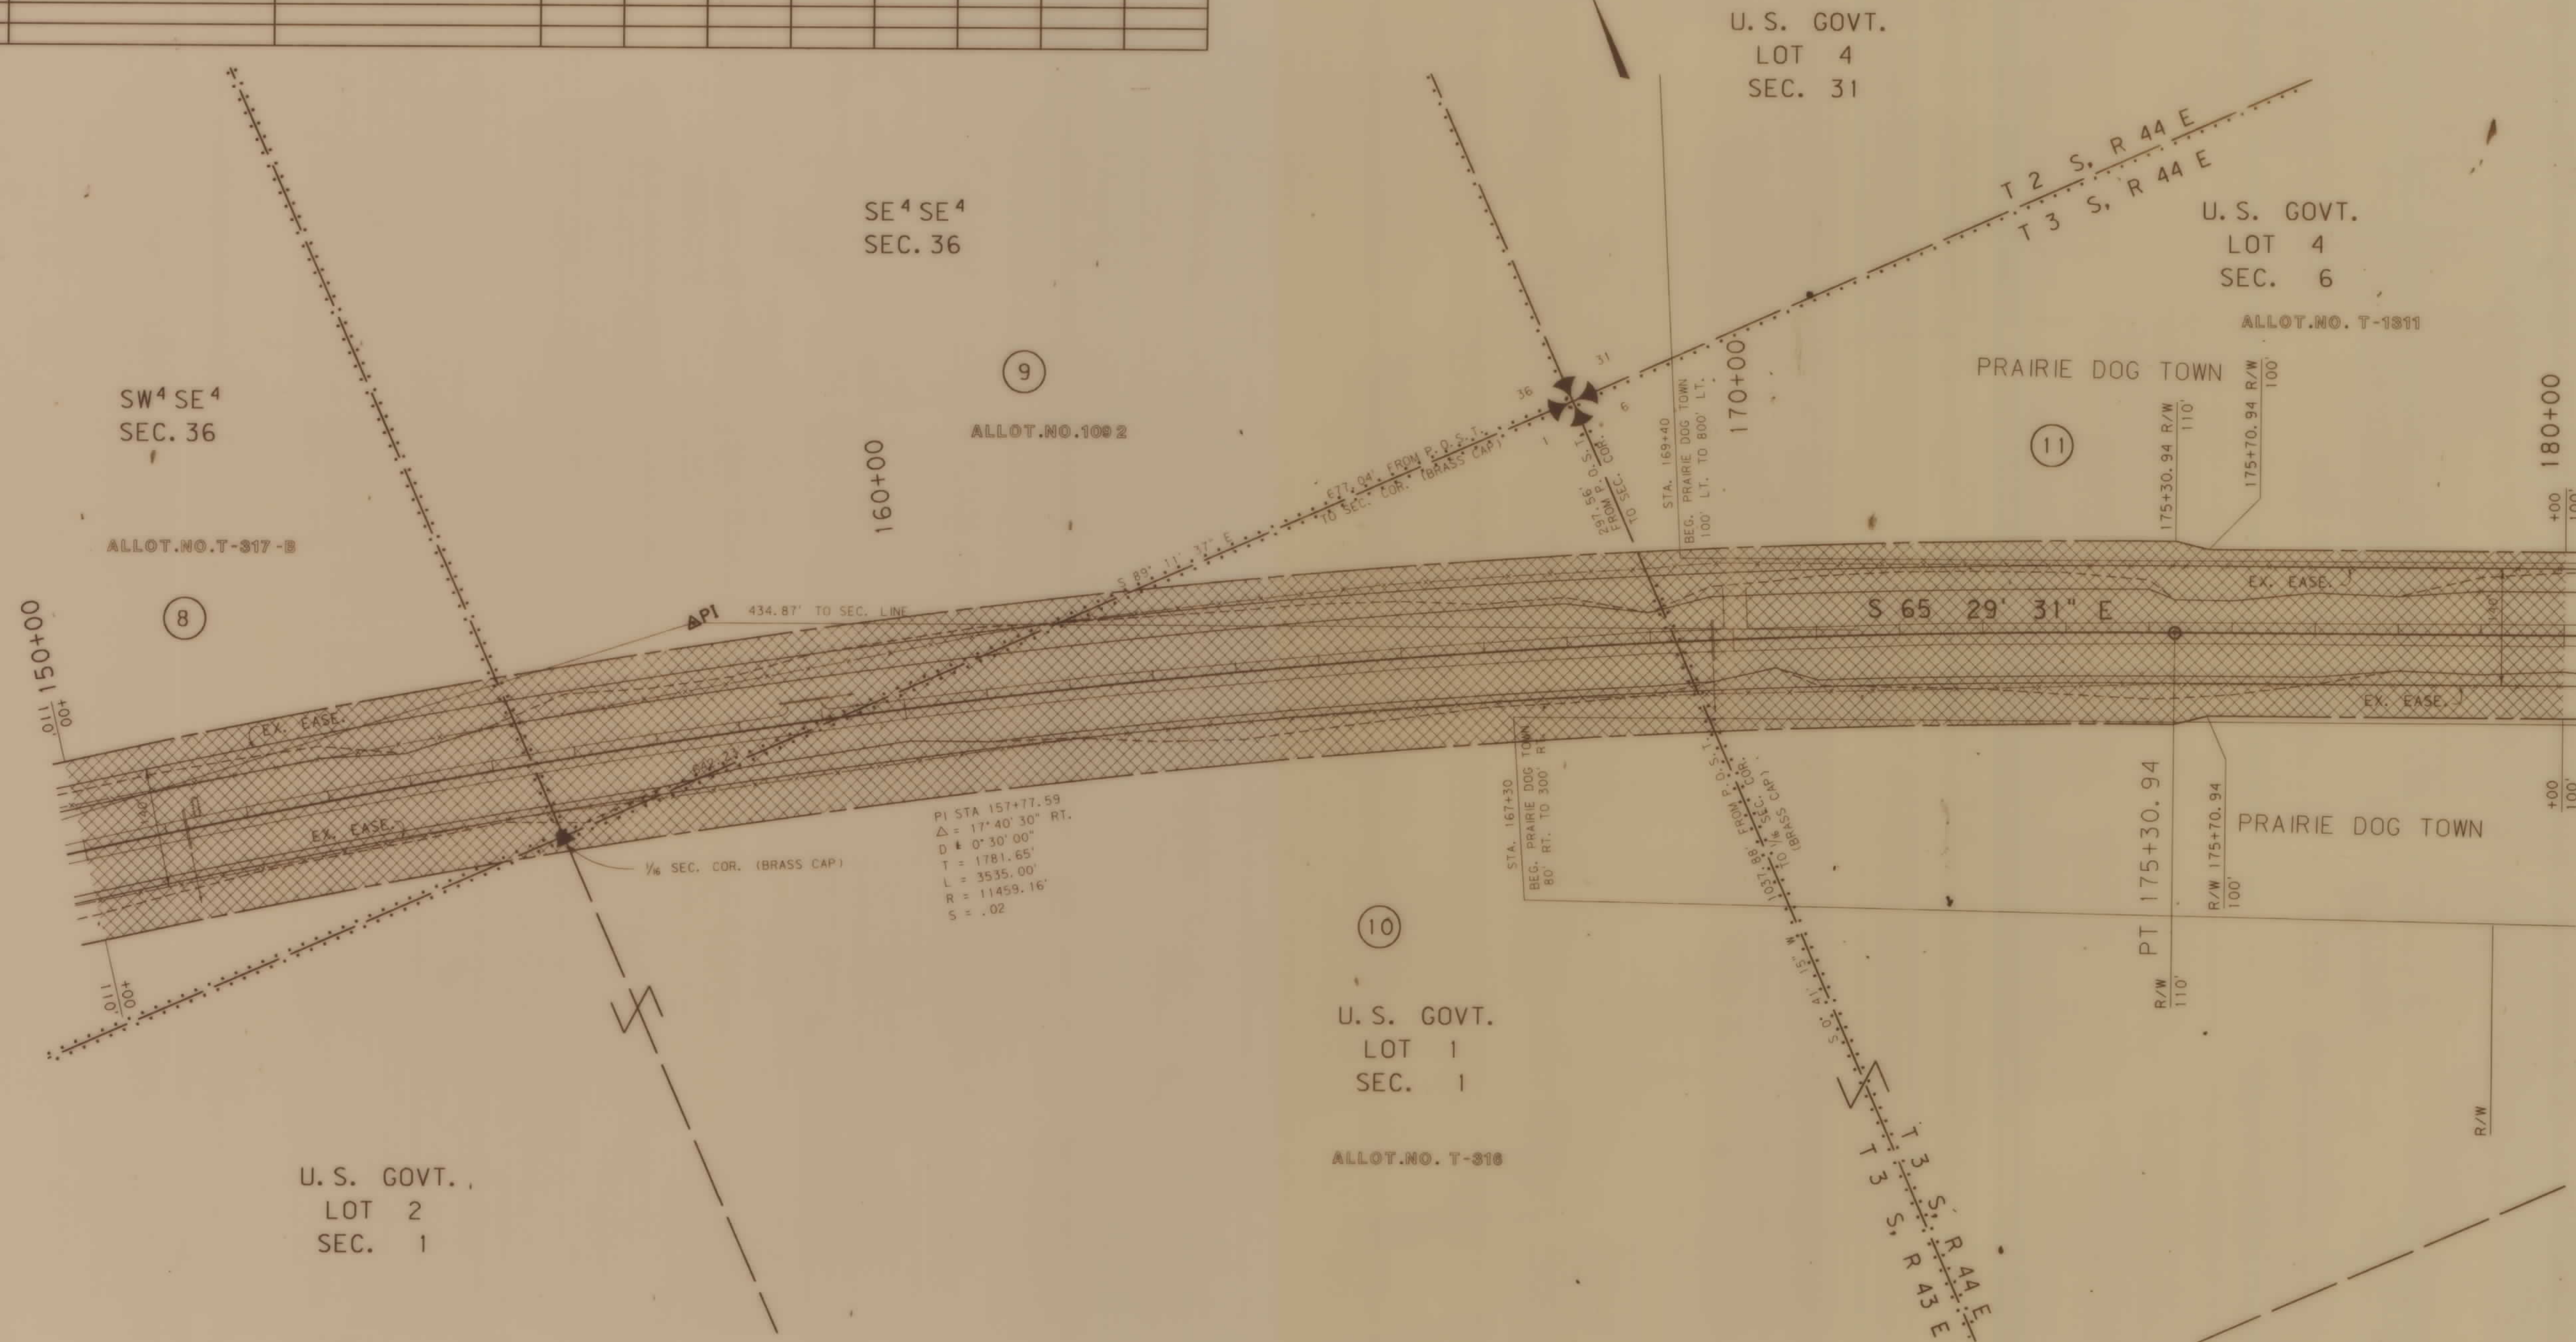




RDROW

21-AUG-1992
10:53
RDROW
3 6 9
2 5 8
1 4

OWNERSHIP									
PARCEL	NAME	ADDRESS	TOTAL AREA	GROSS R/W AREA	EX. EASE. AREA	NET AREA	REMAINDER		CONST. PMT. AREA
							LEFT	RIGHT	
11	NORTHERN CHEYENNE TRIBE	ALLOT. NO. T-1311		6.91 AC.	4.65 AC.	2.26 AC.			
12	FREDERICK SEMINOLE								
	ALLOT. NO. 981			5.97 AC.	4.72 AC.	1.25 AC.			0.03 AC.
13	FREDERICK SEMINOLE, ET AL								
	ALLOT. NO. 980			SEE	SHEET	NO. 9			

STATE	RIGHT OF WAY ID.	SHEET NO.	TOTAL SHEETS
MONTANA	STPP 37-2(10)54	8	16


PROJECT NUMBER 1329-010
ASHLAND - WEST

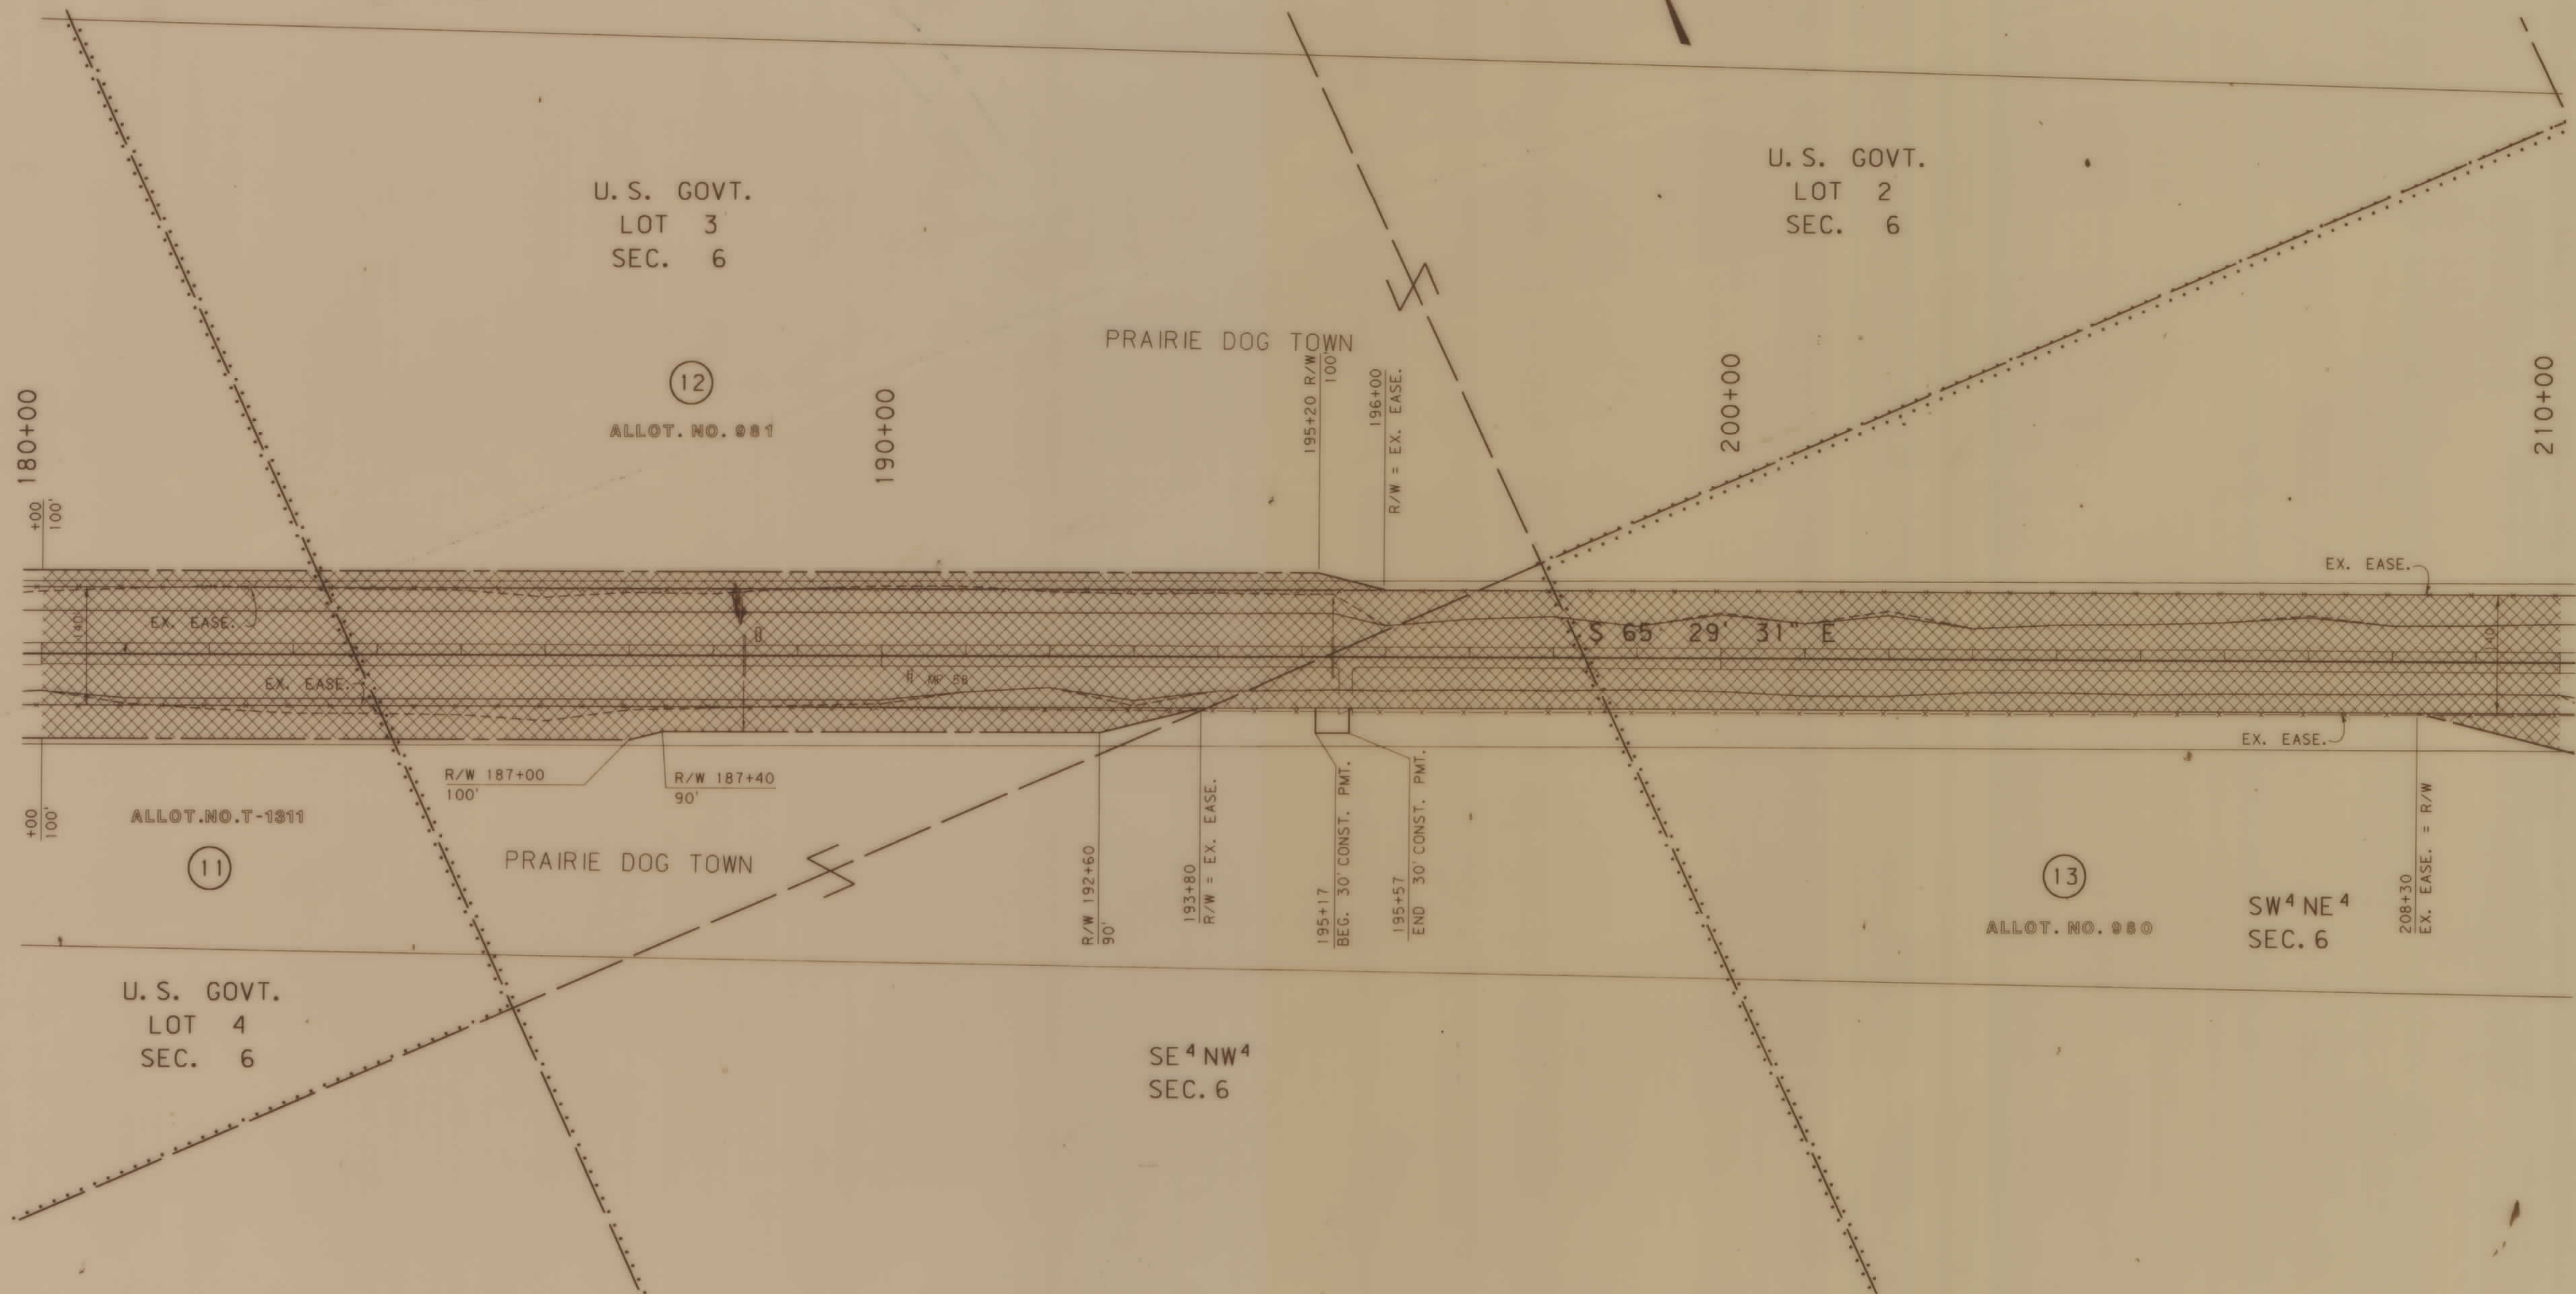

BACKSLOPE LIMITS INCLUDE ROUNDING	
CONSTRUCTION LIMITS:	CUT SECTION TOE OF FILL
FHWA/DOT APPROVAL	8-7-92
MAP REVISED	

STATE OF MONTANA DEPARTMENT OF TRANSPORTATION HIGHWAYS DIVISION RIGHT OF WAY PLAN	
ROSEBUD	COUNTY
0 50' 100' 200' 300'	

ZGA0: [32, 61] 1329ASHP1. ROW

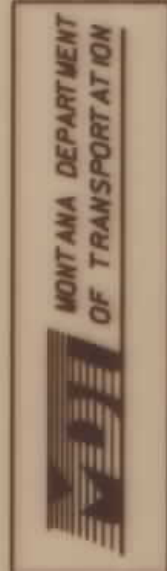


RDROW

3	6	MONTANA	21-AUG-1992
2	5	CADD	10:53
1	4	RDROW	RDROW
1	4	7	32, 61 1329ASHP1, ROW 1

OWNERSHIP									
PARCEL	NAME	ADDRESS	TOTAL AREA	GROSS R/W AREA	EX. EASE. AREA	NET AREA	REMAINDER		CONST. PMT. AREA
							LEFT	RIGHT	
14	NORTHERN CHEYENNE TRIBE	ALLOT. NO. T-856		5.27 AC.	4.17 AC.	1.10 AC.			0.06 AC.
15	DOROTHY CASTRO, ET AL								
	ALLOT. NO. 857			10.18 AC.	6.79 AC.	3.39 AC.			
16	NORTHERN CHEYENNE TRIBE	ALLOT. NO. T-1021			SEE	SHEET NO. 11			

STATE	RIGHT OF WAY ID.	SHEET NO.	TOTAL SHEETS
MONTANA	STPP 37-2(10)54	10	16
PROJECT NUMBER 1329-010			
ASHLAND - WEST			

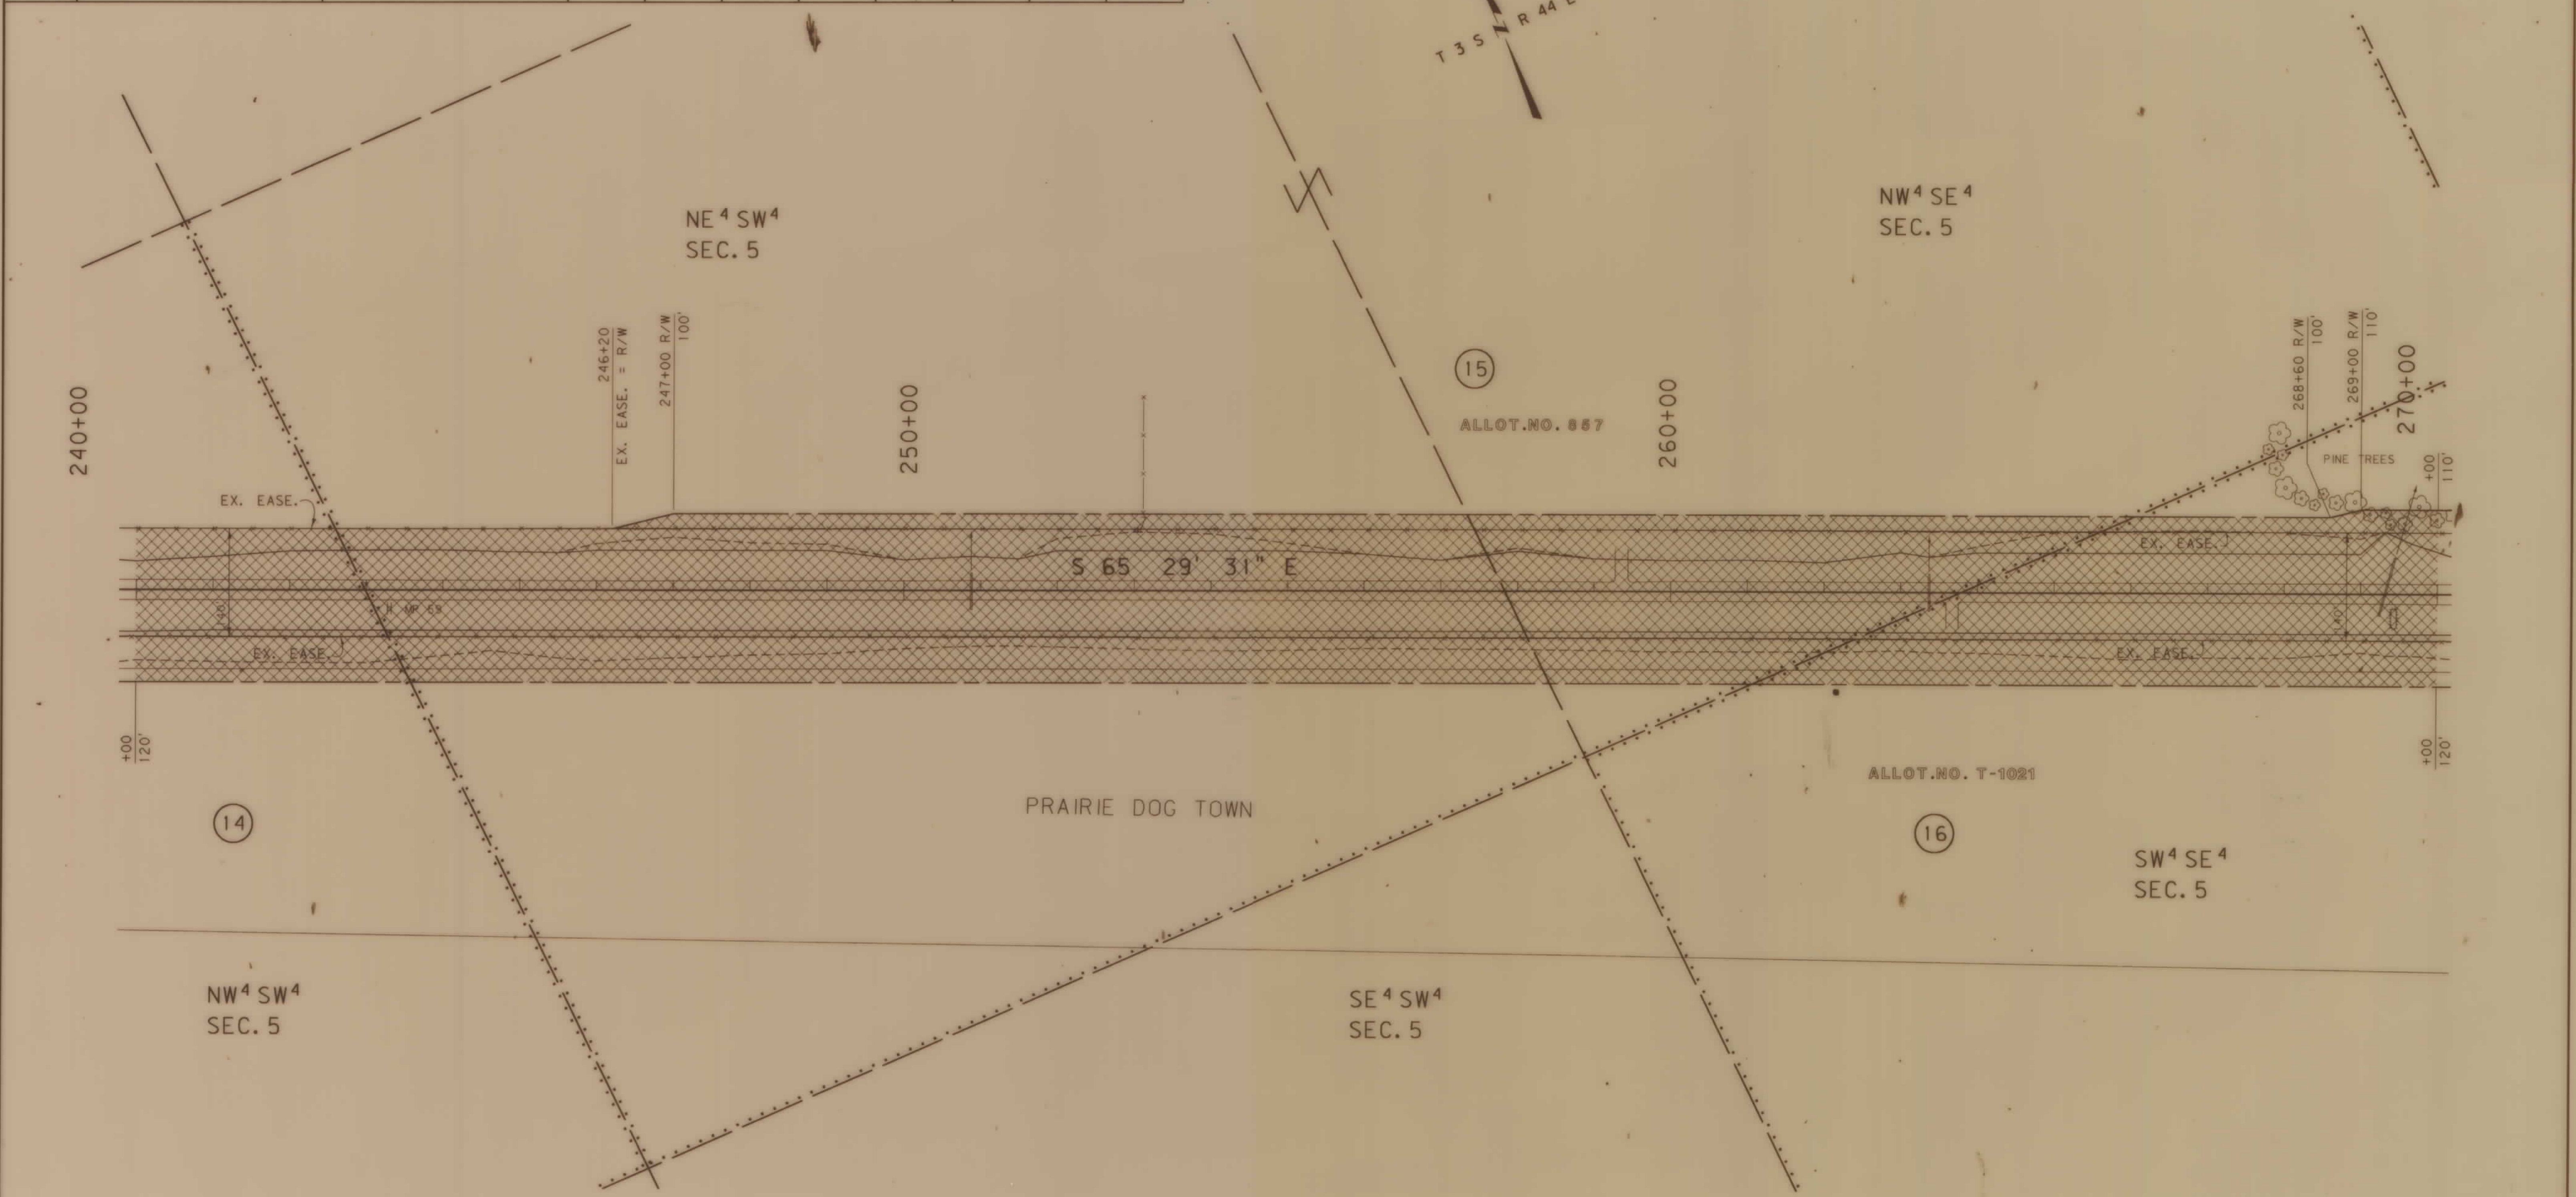

BACKSLOPE LIMITS INCLUDE ROUNDING

CONSTRUCTION LIMITS:

CUT SECTION: TOP OF CUT, TOE OF FILL, DITCH BOTTOM

FHWA/DOT APPROVAL: 8-7-92

MAP REVISED:

STATE OF MONTANA
DEPARTMENT OF TRANSPORTATION
HIGHWAYS DIVISION
RIGHT OF WAY PLAN

ROSEBUD COUNTY

0 50' 100' 200' 300'



RDROW


3	6	9
2	5	8
4	7	

21-AUG-1992
10:55
RDROW
CADD
MONTANA
PROJECT: 32, 63, 1329-0102, ROW 1

OWNERSHIP									
PARCEL	NAME	ADDRESS	TOTAL AREA	GROSS R/W AREA	EX. EASE. AREA	NET AREA	REMAINDER		EASE. AREA
							LEFT	RIGHT	CONST. PMT. AREA
16	NORTHERN CHEYENNE TRIBE	ALLOT. NO. T-1021		4.66 AC.	2.75 AC.	1.91 AC.			
17	NORTHERN CHEYENNE TRIBE			7.77 AC.	4.75 AC.	3.02 AC.			0.07 AC.
18	NORTHERN CHEYENNE TRIBE	ALLOT. NO. T-1034		4.62 AC.	2.93 AC.	1.69 AC.			
19	NORTHERN CHEYENNE TRIBE	ALLOT. NO. T-34-B		SEE SHEET	NO. 12				

STATE	RIGHT OF WAY ID.	SHEET NO.	TOTAL SHEETS
MONTANA	STPP 37-2(10)54	11	16

PROJECT NUMBER 1329-010
ASHLAND - WEST

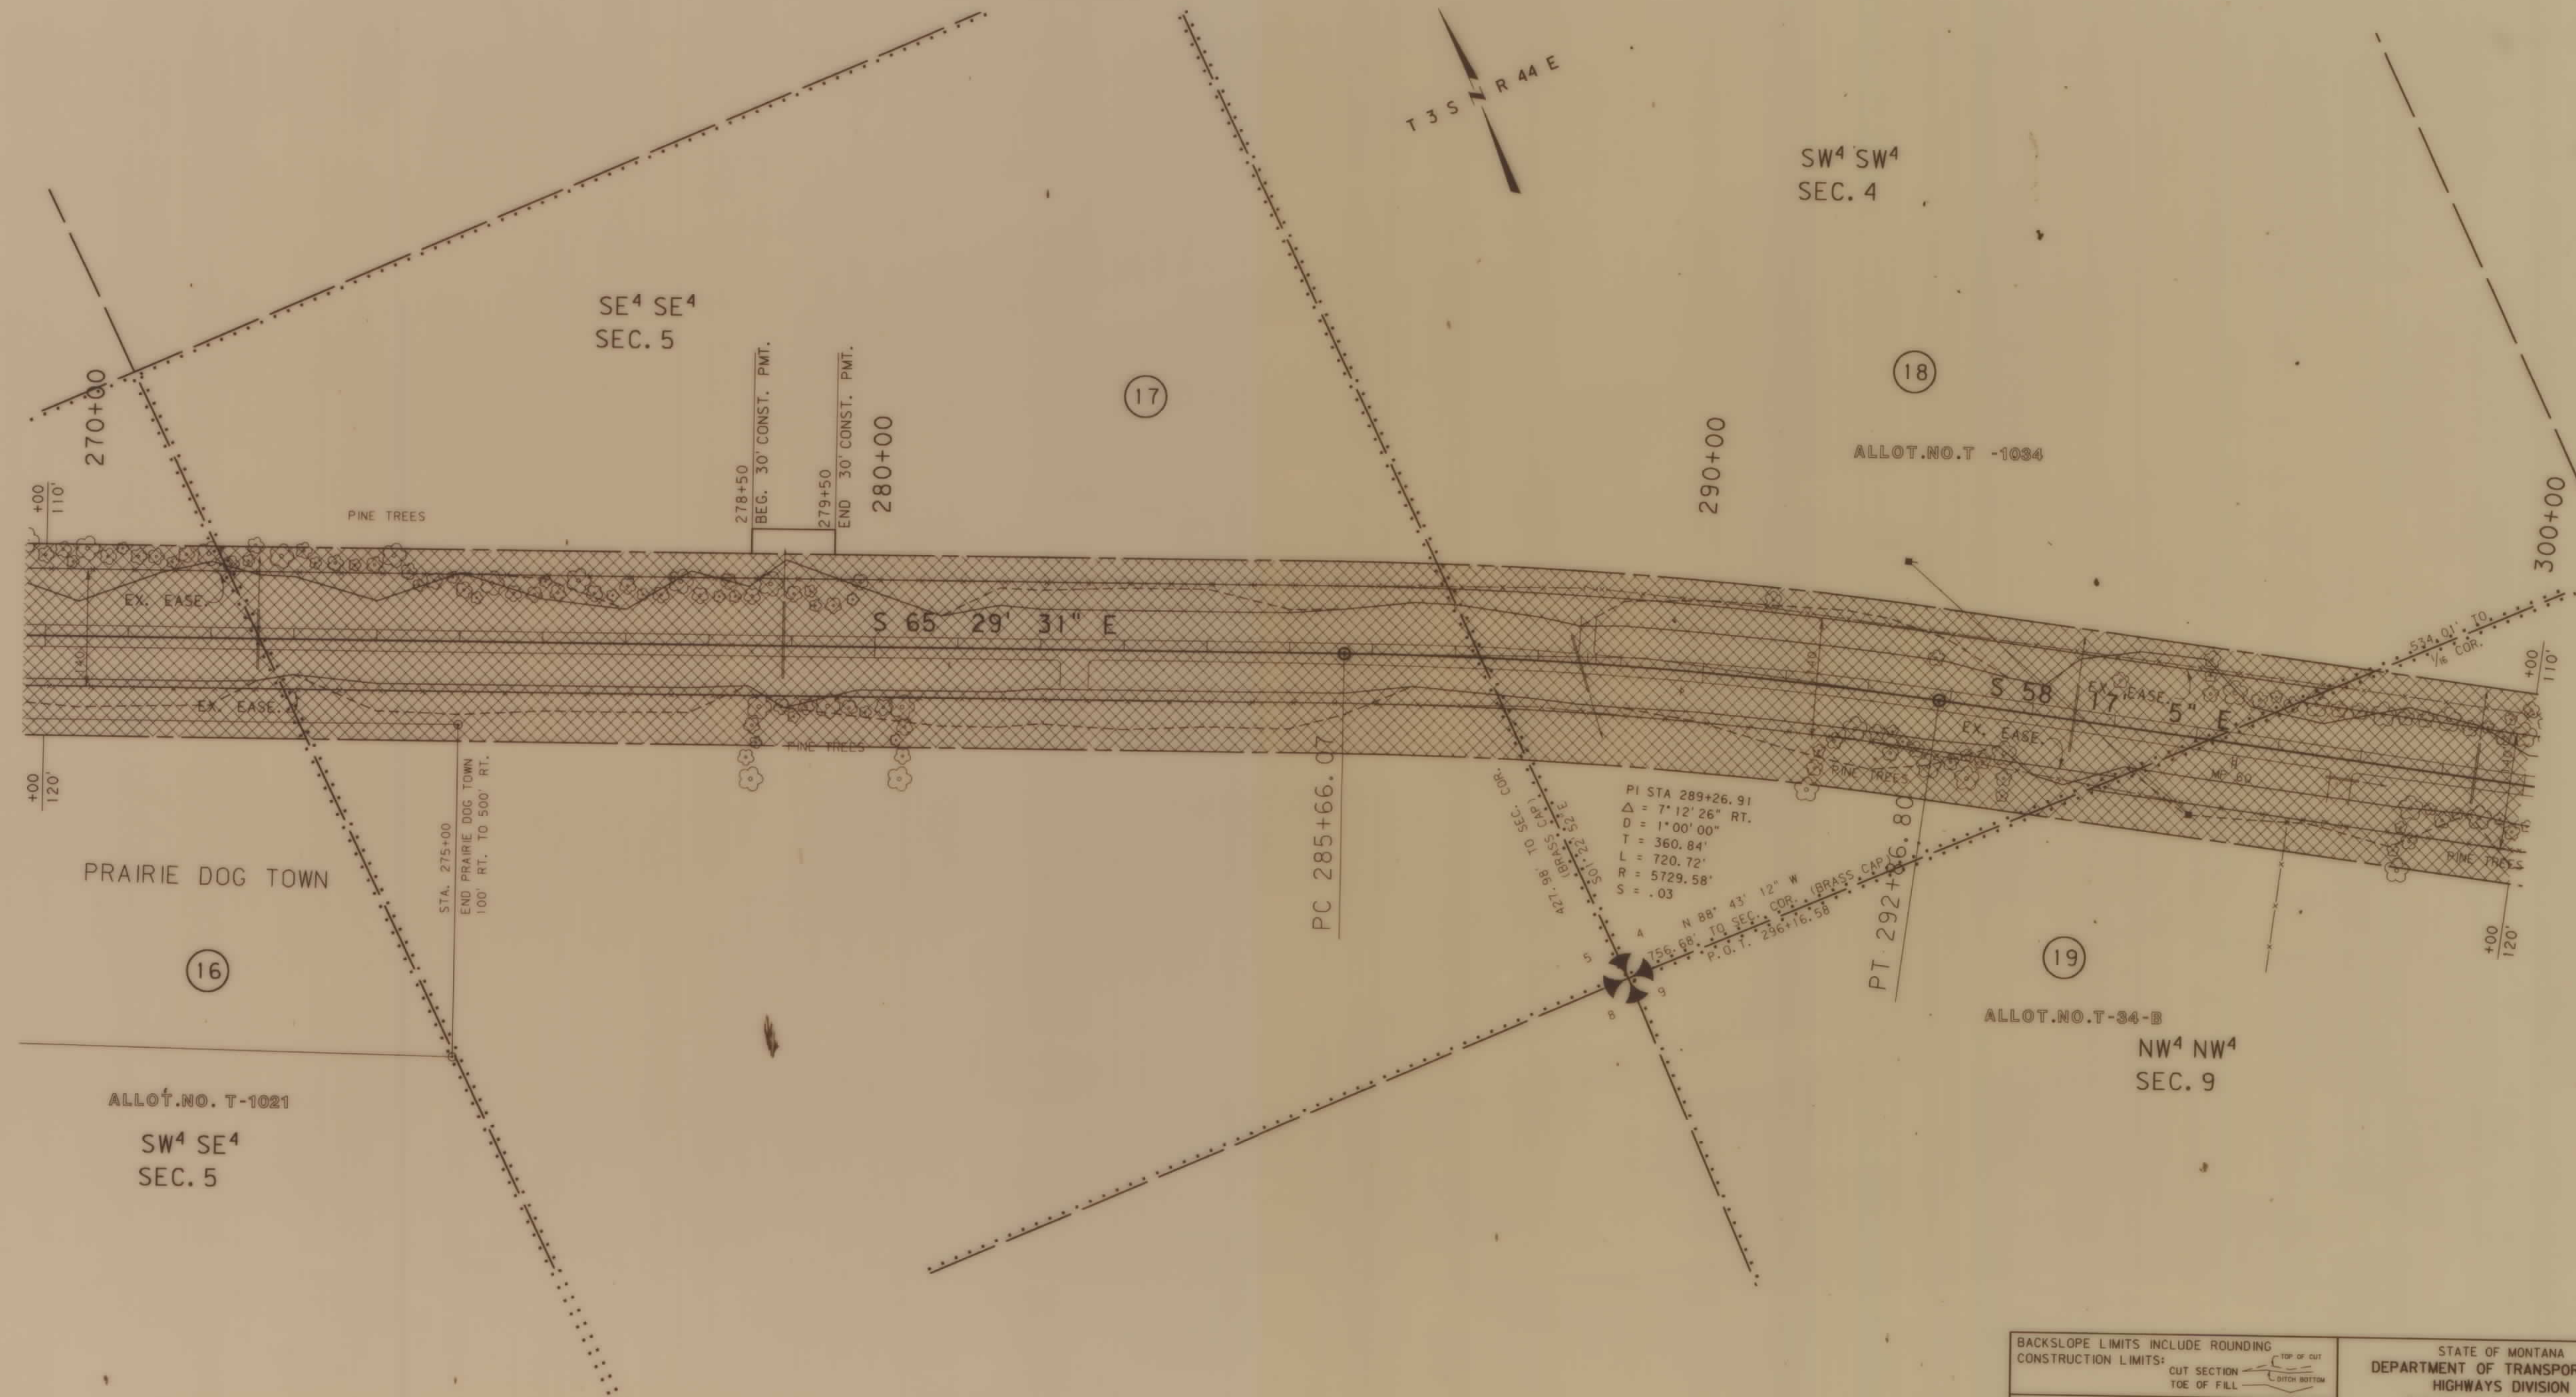

BACKSLOPE LIMITS INCLUDE ROUNDING
CONSTRUCTION LIMITS: CUT SECTION TOE OF FILL
FHWA/DOT APPROVAL 8-7-92
MAP REVISED

STATE OF MONTANA
DEPARTMENT OF TRANSPORTATION
HIGHWAYS DIVISION
RIGHT OF WAY PLAN
ROSEBUD COUNTY
0 50' 100' 200' 300'

MONTANA DEPARTMENT OF TRANSPORTATION


RDROW

DATE: 1-27-94
MONTANA CADD
6 9
2 5 8
1 4 7


OWNERSHIP										
PARCEL	NAME	ADDRESS	TOTAL AREA	GROSS R/W AREA	EX. EASE. AREA	NET AREA	REMAINDER		CONST. PMT. AREA	EASE. AREA
							LEFT	RIGHT		
20	NORTHERN CHEYENNE TRIBE	ALLOT. NO. T-497		SEE	SHEET	NO. 14				
20L1	DELETED									
20L2	DELETED									
20L3	DELETED									
31	DELETED									

STATE	PROJECT NUMBER	SHEET NO.	TOTAL SHEETS
MONTANA	STPP 37-2(10)54	13	16

PROJECT NUMBER 1329-010
ASHLAND - WEST

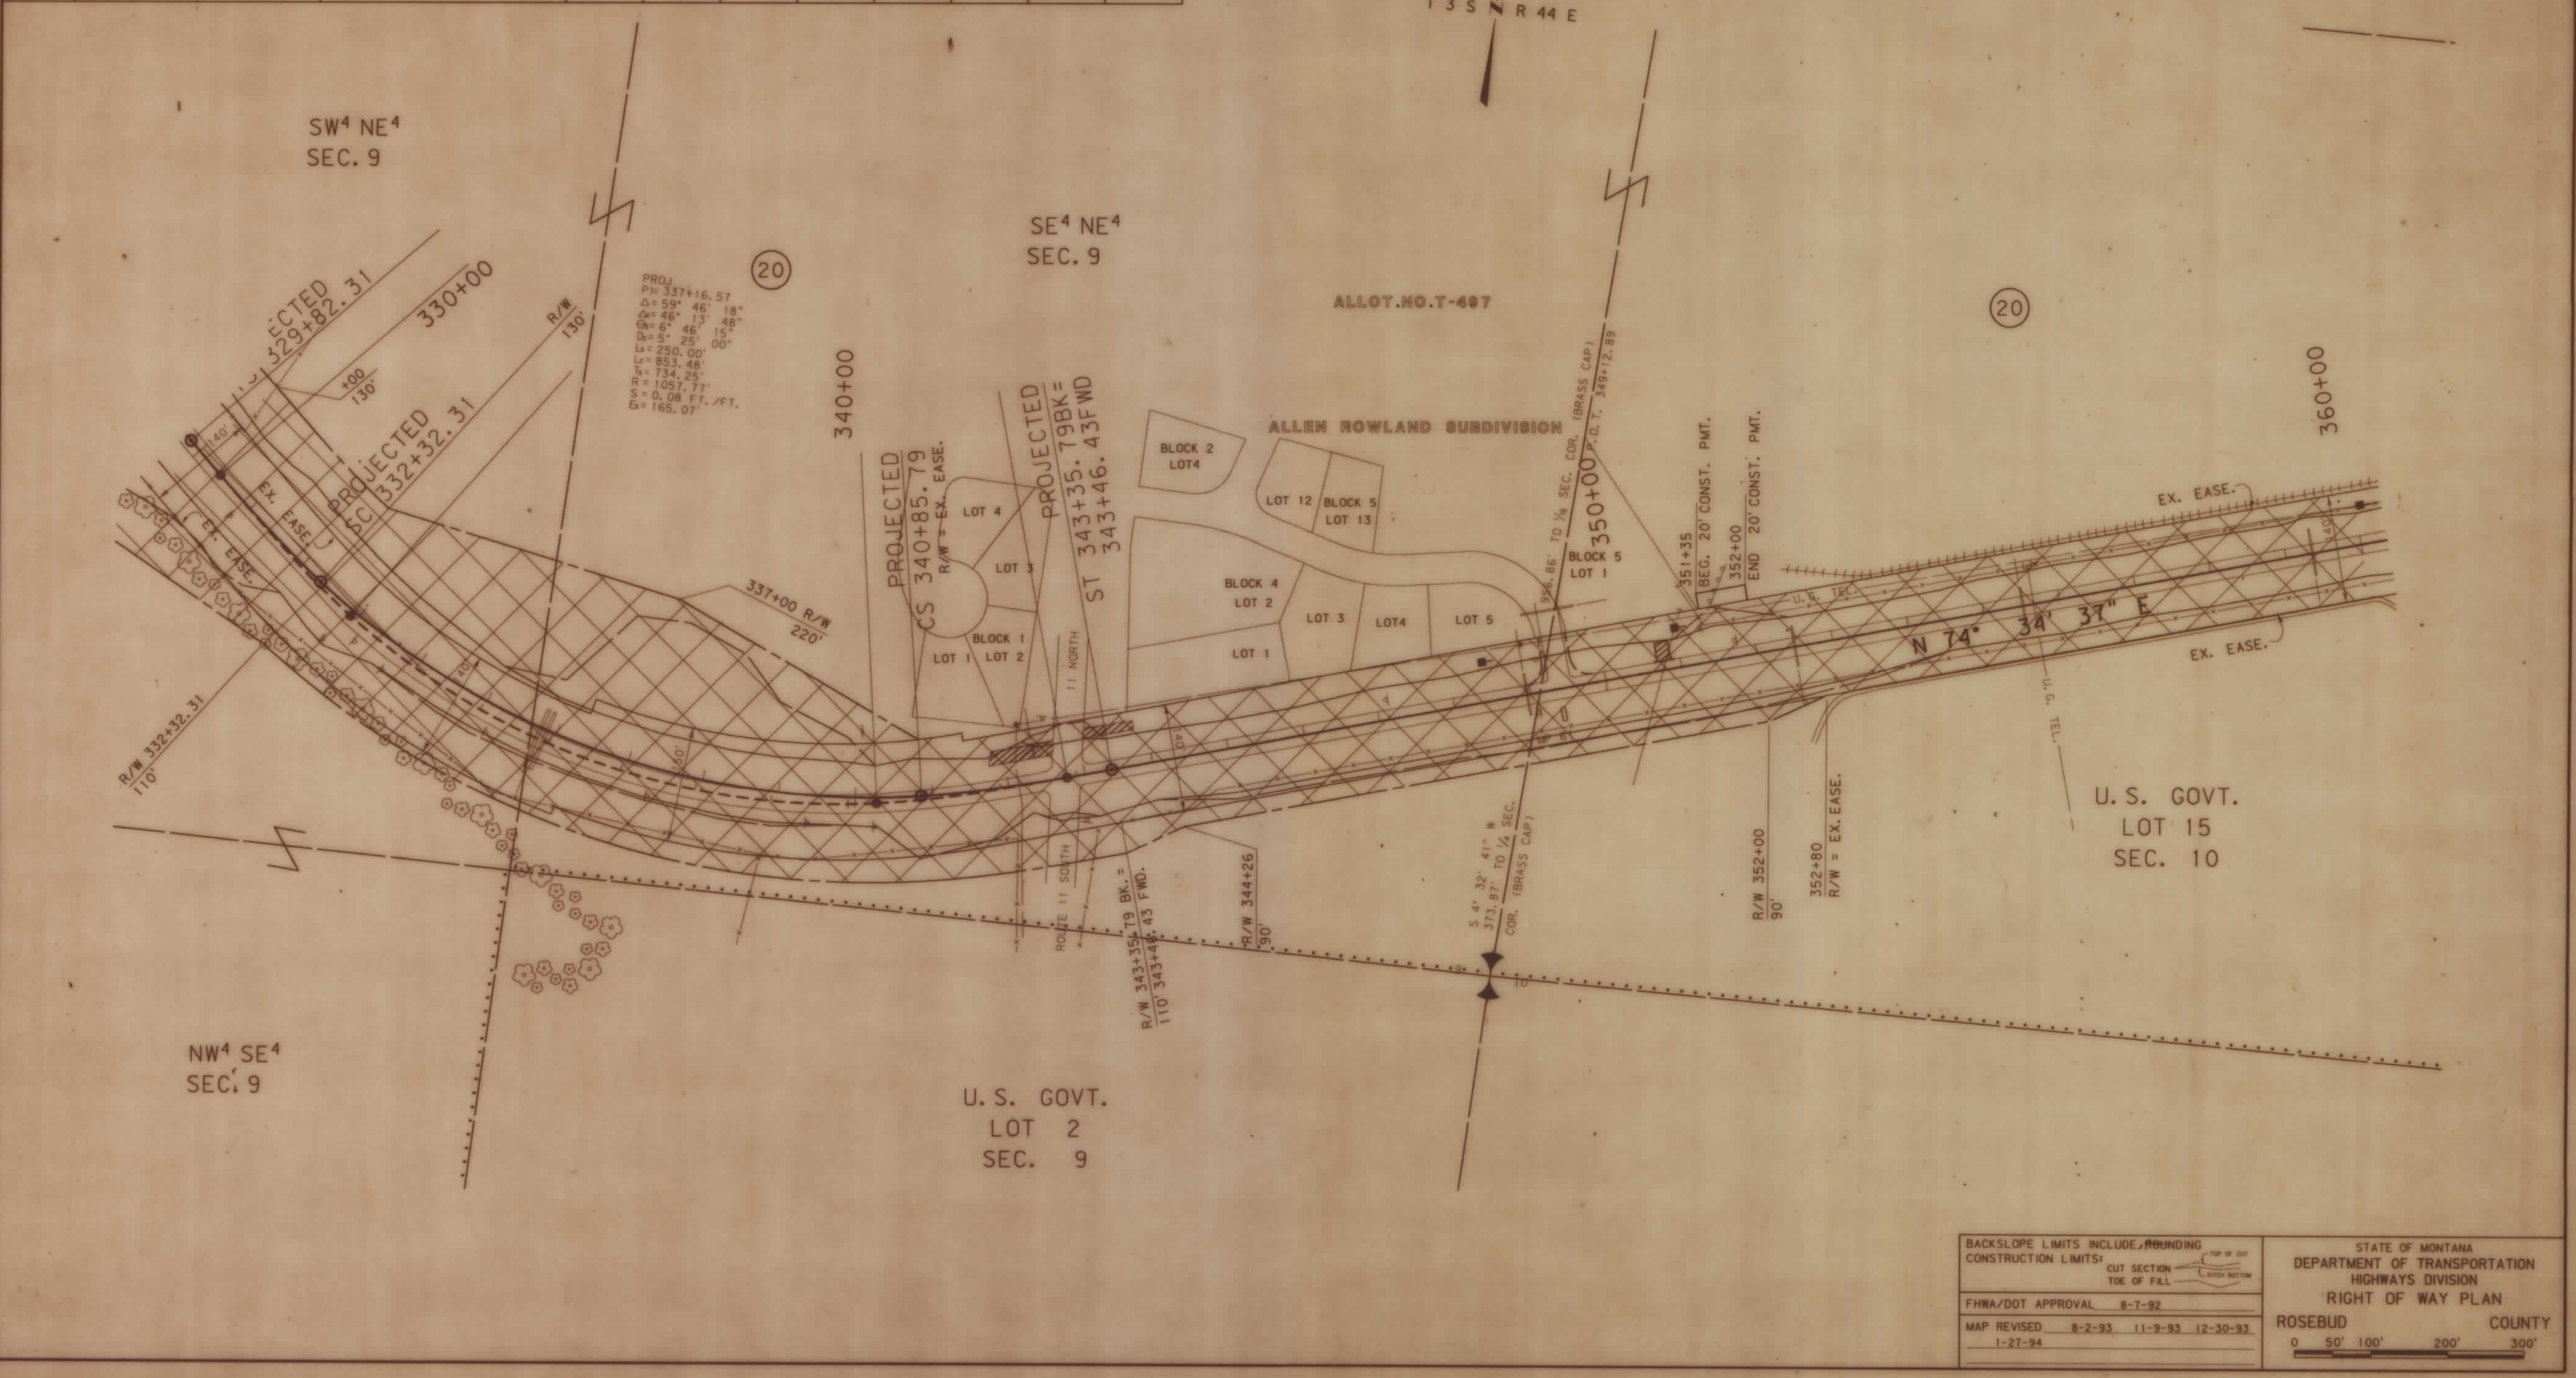

STPP 37-2(10)54 SH 13 OF 16

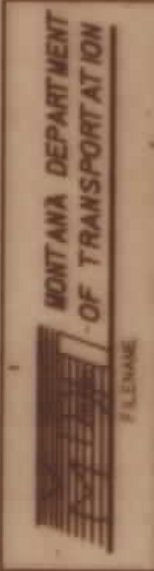


RDROW

3	6	9	DATE: 2-3-94
2	5	8	CADD
1	4	7	

OWNERSHIP									
PARCEL	NAME	ADDRESS	TOTAL AREA	GROSS R/W AREA	EX. EASE. AREA	NET AREA	REMAINDER		CONST. PMT. AREA
							LEFT	RIGHT	
20	NORTHERN CHEYENNE TRIBE	ALLOT. NO. T-497		25.72 AC.	17.52 AC.	8.20 AC.			0.37 AC.
21	KIRK & MICHAEL GREEN	P.O. BOX 518, ASHLAND, MT 59003		0.31 AC.		0.31 AC.			
22	KIRK & MICHAEL GREEN	P.O. BOX 518, ASHLAND, MT 59003		0.10 AC.		0.10 AC.			
23	DELETED								
24	KIRK GREEN	P.O. BOX 518 ASHLAND, MT 59003	4.26 AC.	0.82 AC.		0.82 AC.	3.44 AC.		
25	KIRK & MICHAEL GREEN	P.O. BOX 518, ASHLAND, MT 59003		0.05 AC.		0.05 AC.			
26	DELETED								
27	KIRK & MICHAEL GREEN	P.O. BOX 518, ASHLAND, MT 59003		0.78 AC.		0.78 AC.			
28	KIRK & MICHAEL GREEN	P.O. BOX 518, ASHLAND, MT 59003		0.29 AC.		0.29 AC.			
29	NORTHERN CHEYENNE PINE CO.	A MONTANA CORPORATION		SEE SHEET		NO. 15			
30	DELETED								
21 & 27	COMBINATION			1.09 AC.		1.09 AC.			
22, 25 & 28	COMBINATION			0.44 AC.		0.44 AC.			

STATE	PROJECT NUMBER	SHEET NO.	TOTAL SHEETS
MONTANA	STPP 37-2(10)54	14	16

PROJECT NUMBER 1329-010
ASHLAND - WEST

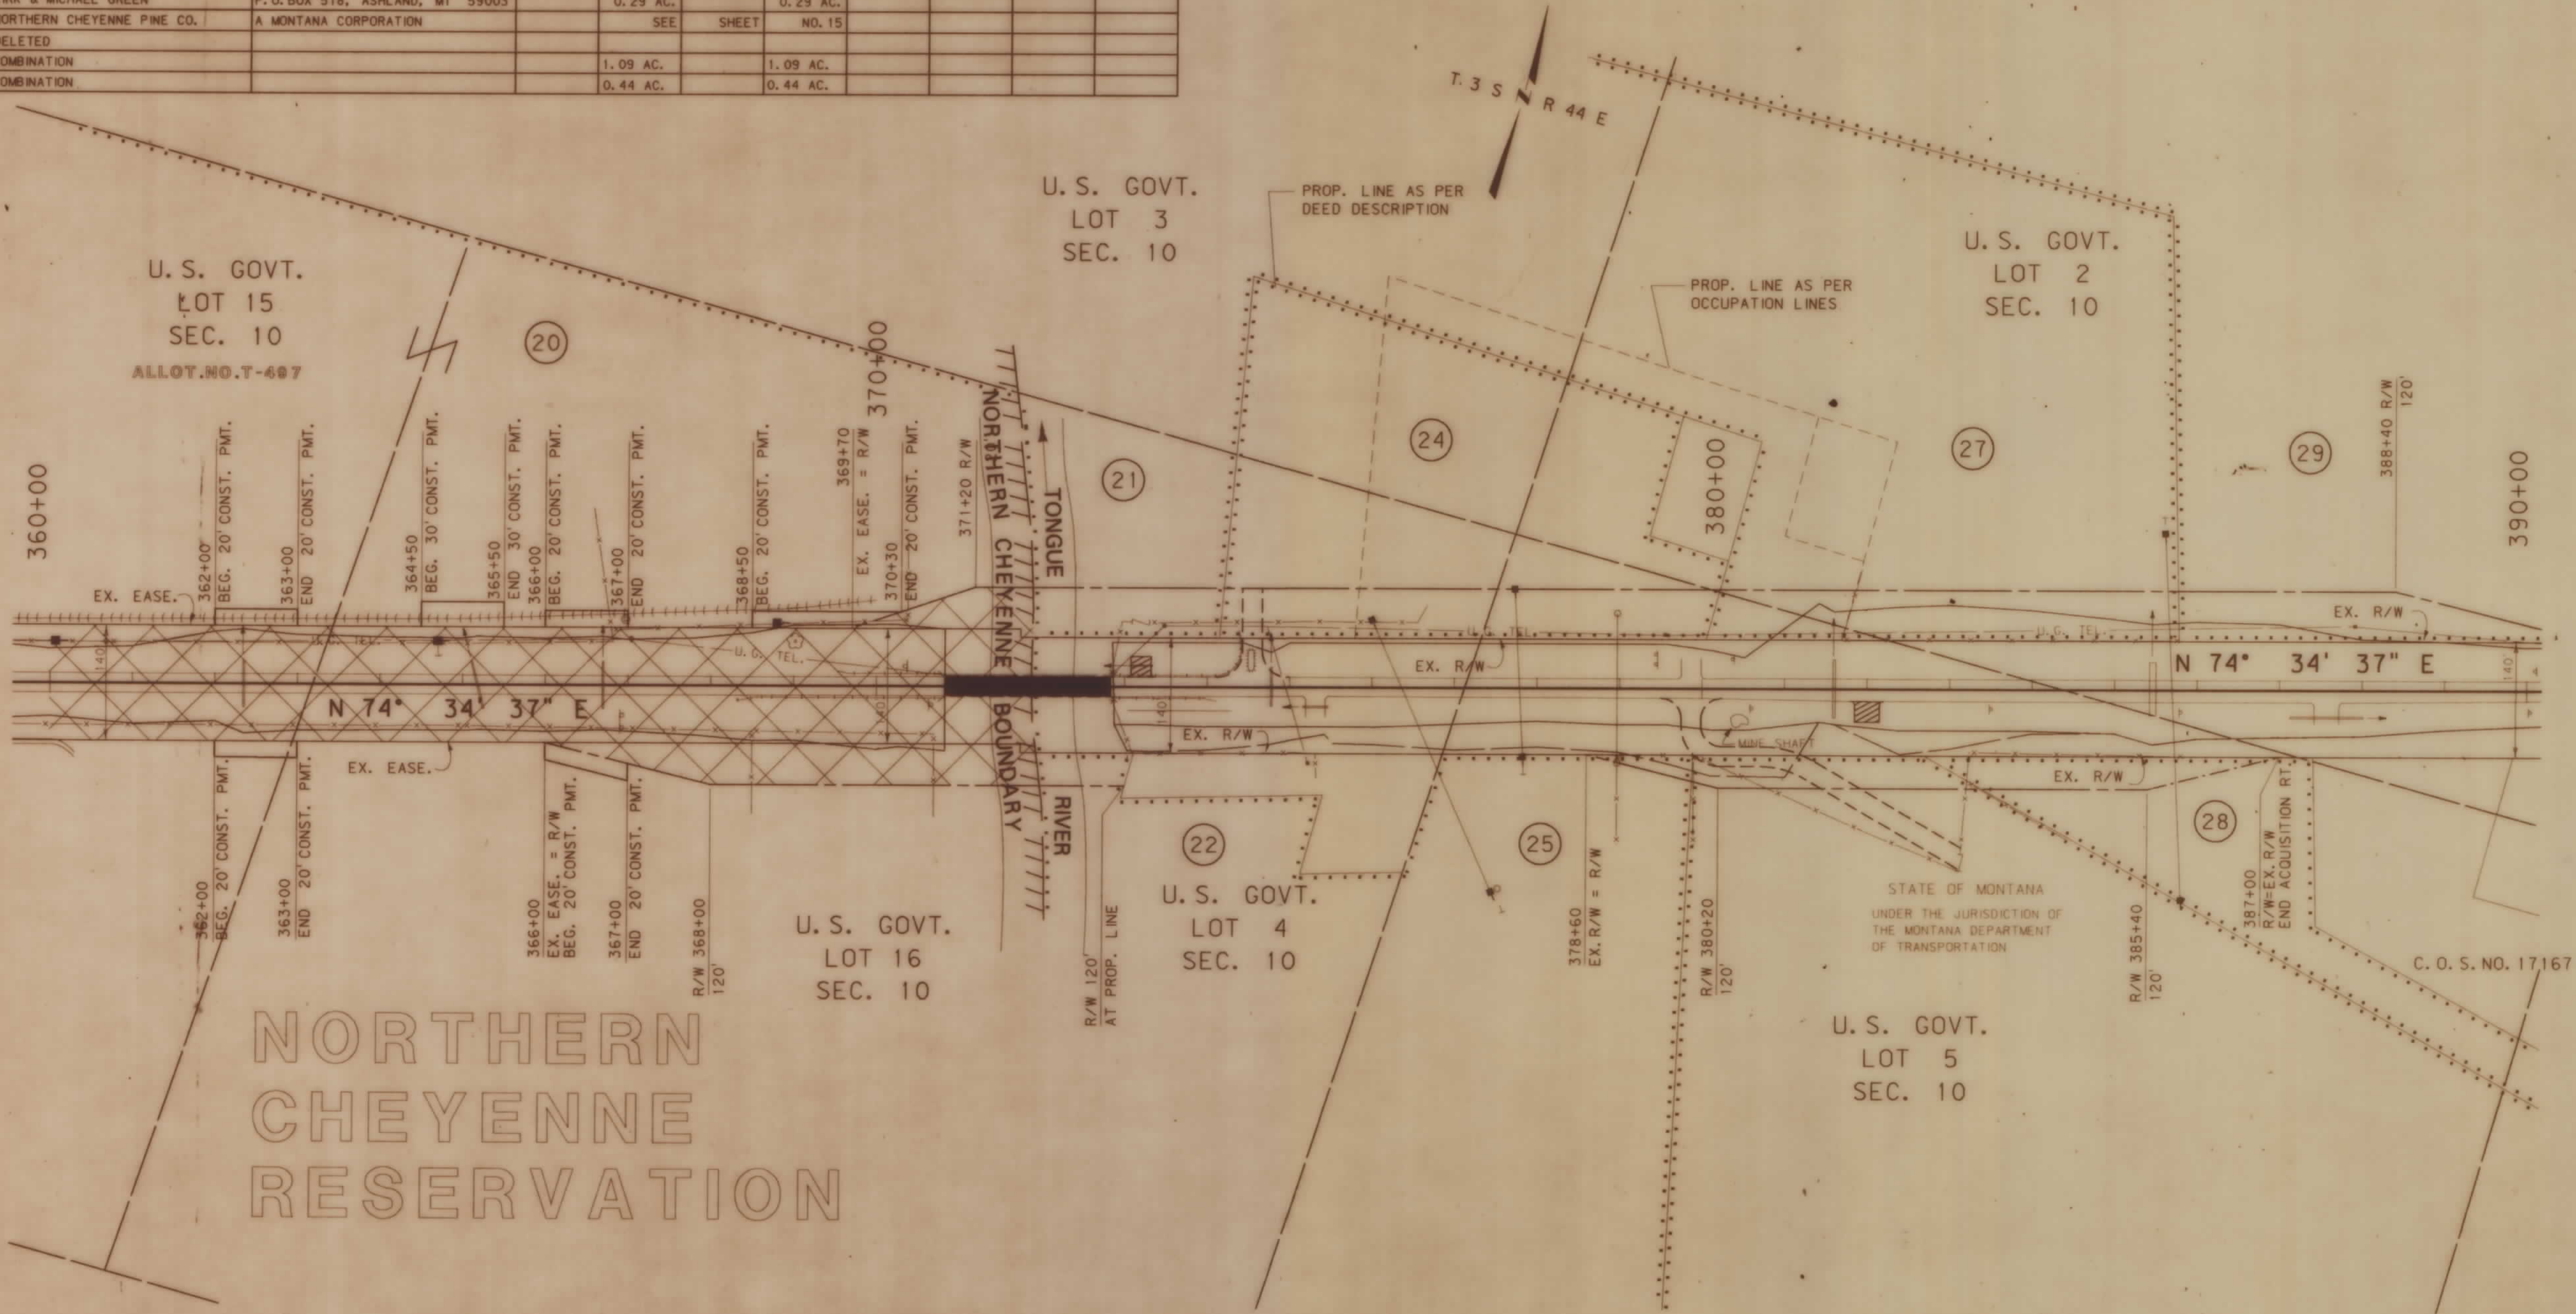

BACKSLOPE LIMITS INCLUDE ROUNDING			
CONSTRUCTION LIMITS:			
CUT SECTION			
TOE OF FILL			
FHWA/DOT APPROVAL 8-7-92			
MAP REVISED	2-8-93	8-2-93	8-19-93
8-23-93	11-3-93	11-8-93	12-30-93
1-27-94	2-3-94		

STATE OF MONTANA
DEPARTMENT OF TRANSPORTATION
HIGHWAYS DIVISION
RIGHT OF WAY PLAN
ROSEBUD COUNTY



(1329) ASP2, ROW

MONTANA DEPARTMENT
OF TRANSPORTATION


RDROW

DATE: 2-3-94
MONTANA
CADD
3 6 9
2 8
1 4 7

OWNERSHIP									
PARCEL	NAME	ADDRESS	TOTAL AREA	GROSS R/W AREA	EX. EASE. AREA	NET AREA	REMAINDER		EASE. AREA
							LEFT	RIGHT	
29	NORTHERN CHEYENNE PINE CO. A MONTANA CORPORATION			0.53 AC.		0.53 AC.			
30	DELETED								
32	TONGUE RIVER ELECTRIC CO-OP, INC A MONT. CORP.	ASHLAND, MONTANA							0.13 AC.
33	U.S.D.A. FOREST SERVICE								

STATE	PROJECT NUMBER	SHEET NO.	TOTAL SHEETS
MONTANA	STPP 37-2(10)54	15	16

PROJECT NUMBER 1329-010
ASHLAND - WEST

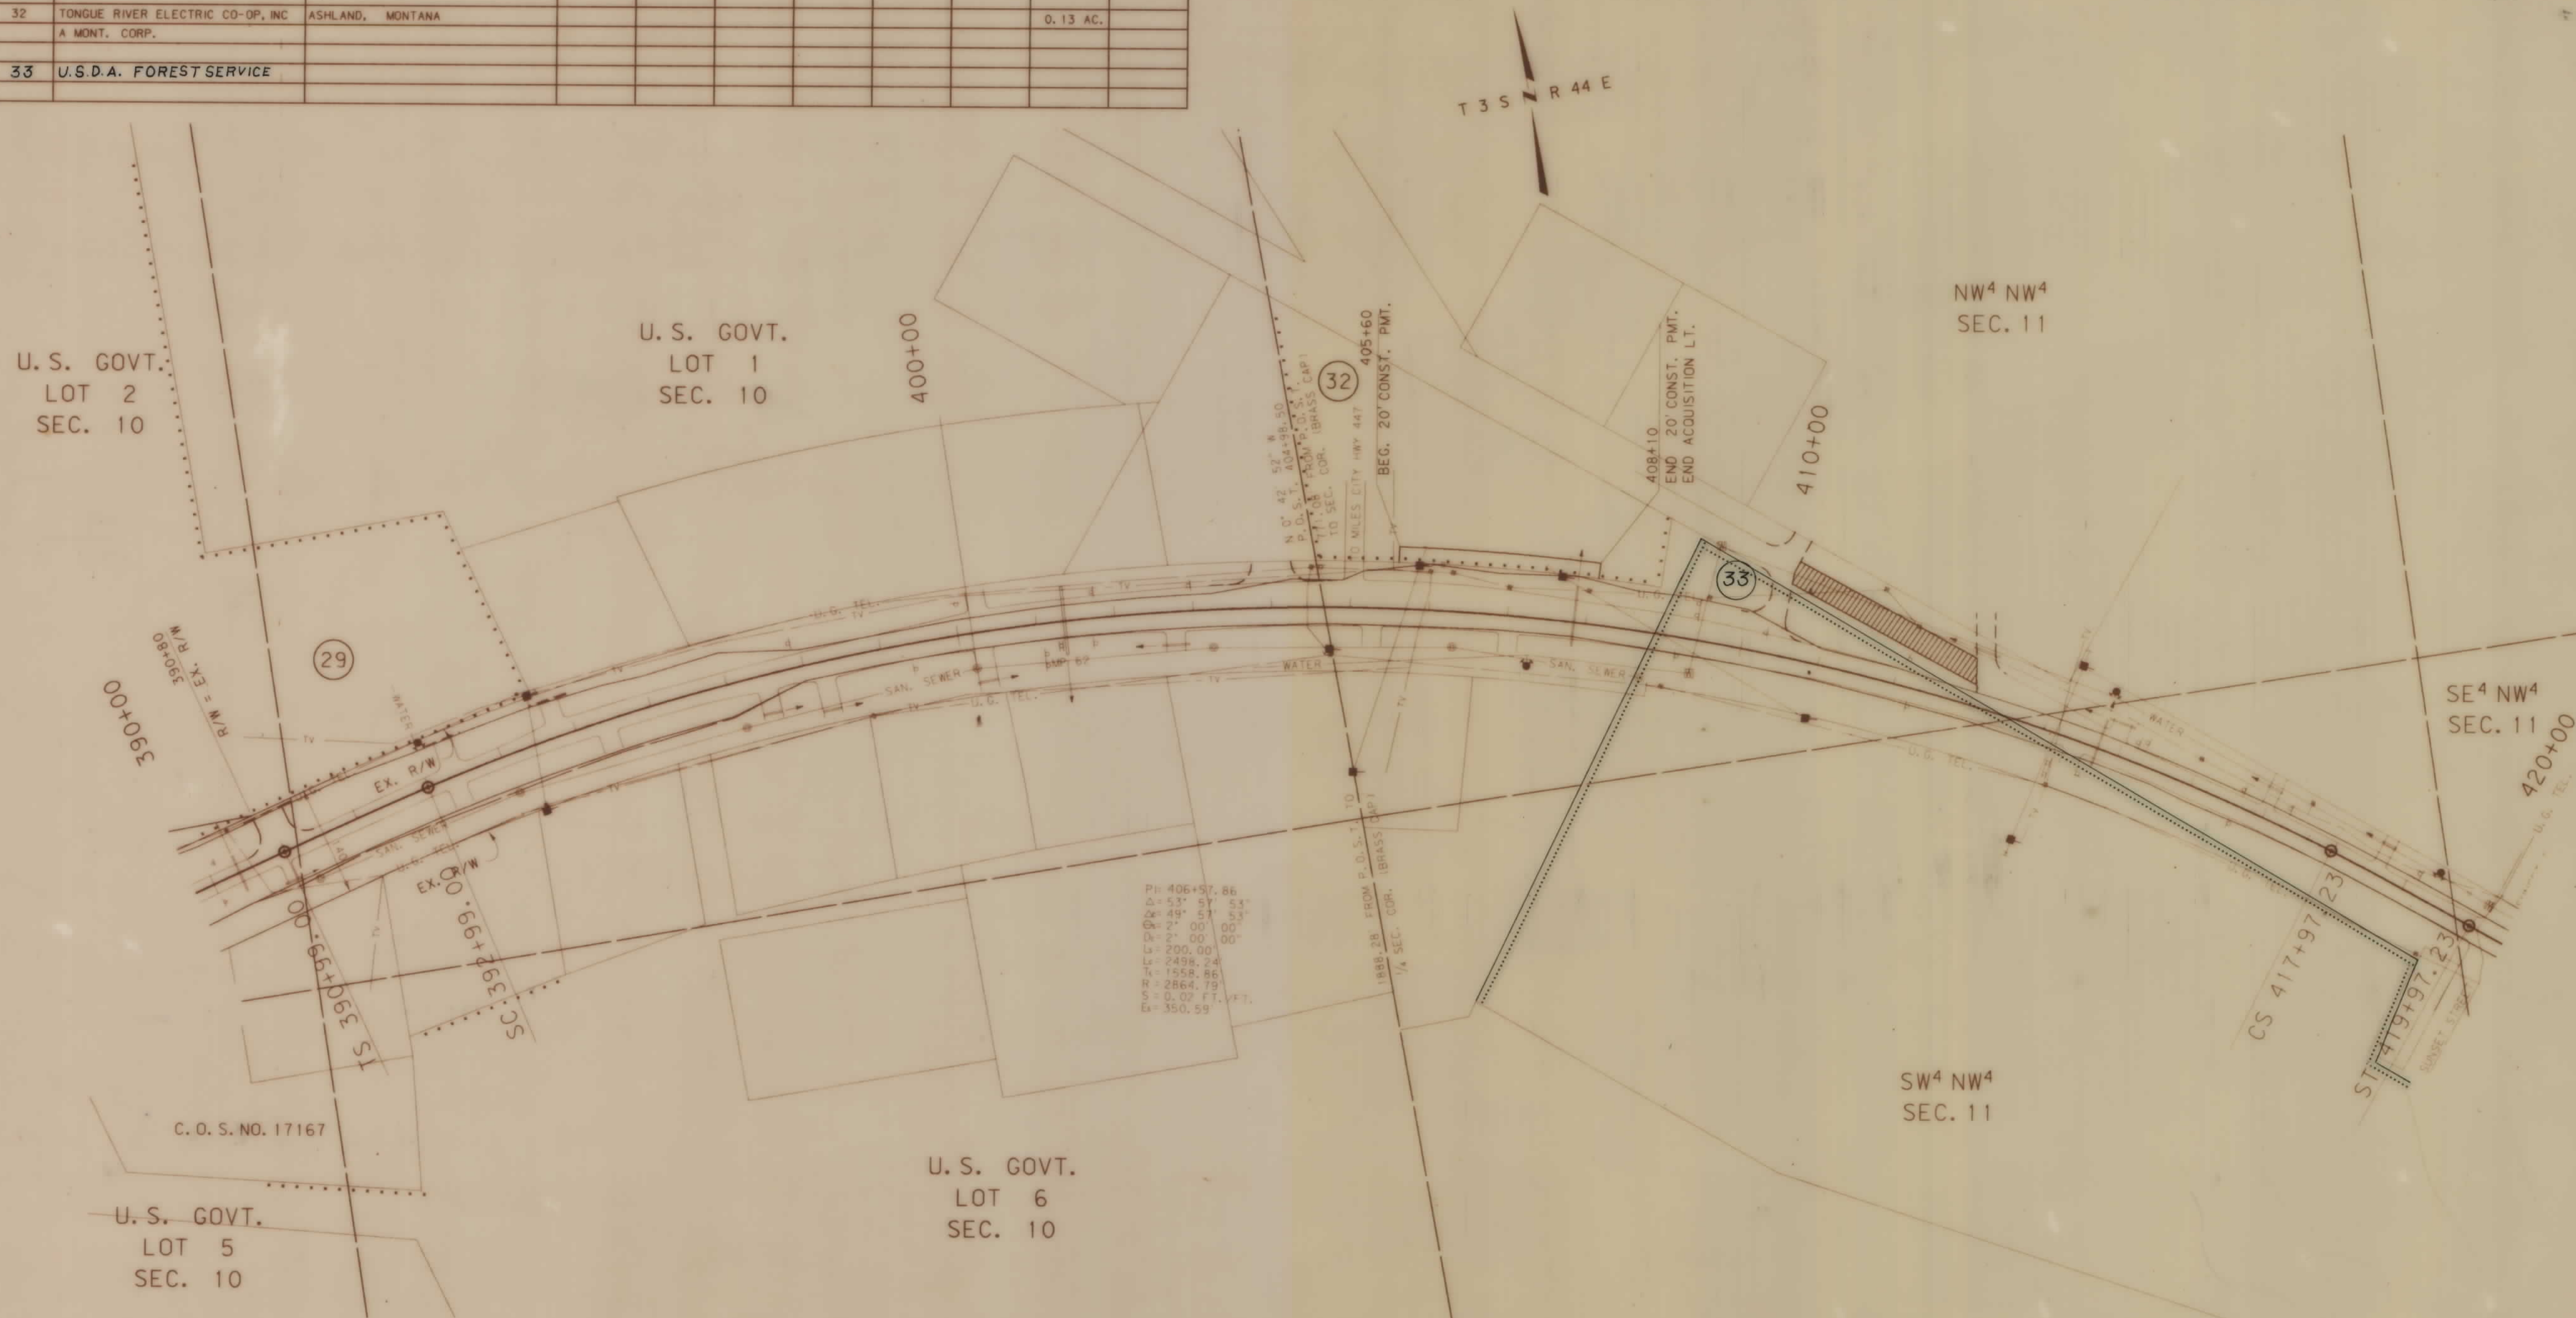

BACKSLOPE LIMITS INCLUDE ROUNDING
CONSTRUCTION LIMITS:
CUT SECTION
TOE OF FILL
FHWA/DOT APPROVAL 8-7-92
MAP REVISED 2-8-93 12-30-93 2-3-94
12-19-95

STATE OF MONTANA
DEPARTMENT OF TRANSPORTATION
HIGHWAYS DIVISION
RIGHT OF WAY PLAN
ROSEBUD COUNTY
0 50' 100' 200' 300'

