


PLANS
NOT
TO
SCALE


FED ROAD DIST NO	STATE	FED AID PROJ NO	R/W NO.	SHEET NO	TOTAL SHEETS
8	MONT.	31(2)	3031(02)	1	5

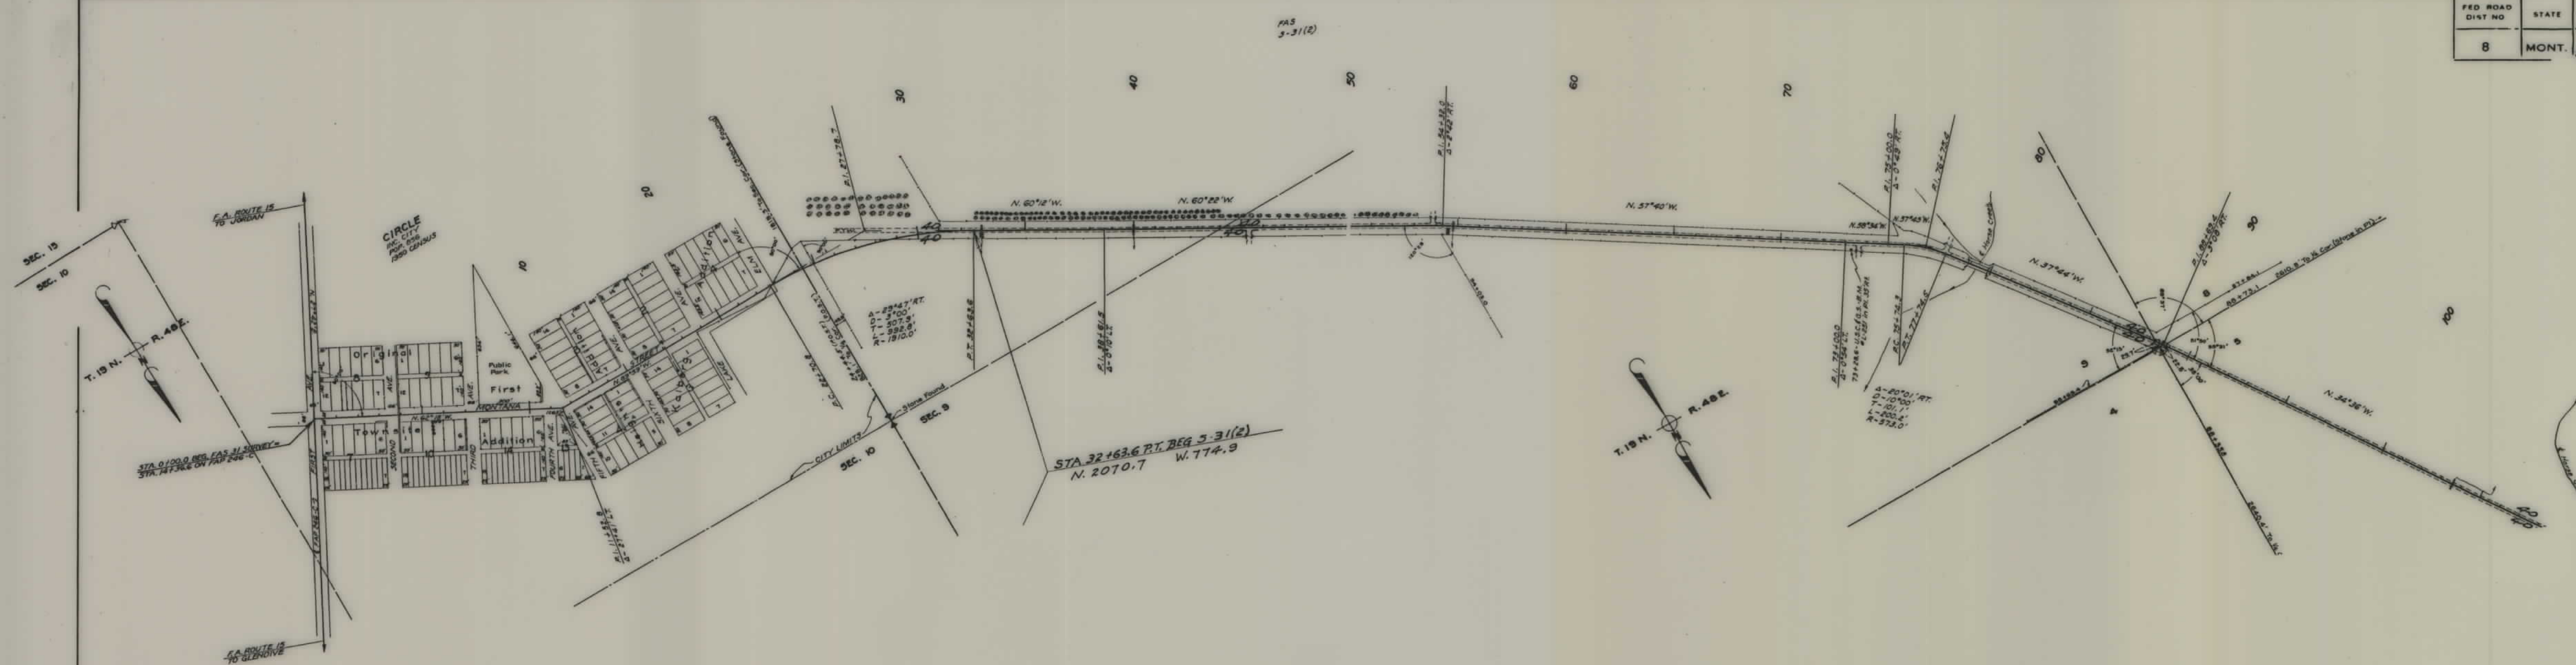

R/W ~ 40' 40' Widths Sta. 32+63.6 to Sta. 588+32.9
 Q.C. Deed from McCone County Jan. 28, 1954

STATE OF MONTANA
 STATE HIGHWAY COMMISSION
 LAND REQUIRED FOR RIGHT OF WAY
 Mc CONE COUNTY
 SCALE 1" = 400' MAP COMPLETED 12-15-53

FED. ROAD DIST. NO.	STATE	FED. AID PROJ. NO.	R/W NO.	SHEET NO.	TOTAL SHEETS
8	MONT.	31(2)	3031(02)	4	5

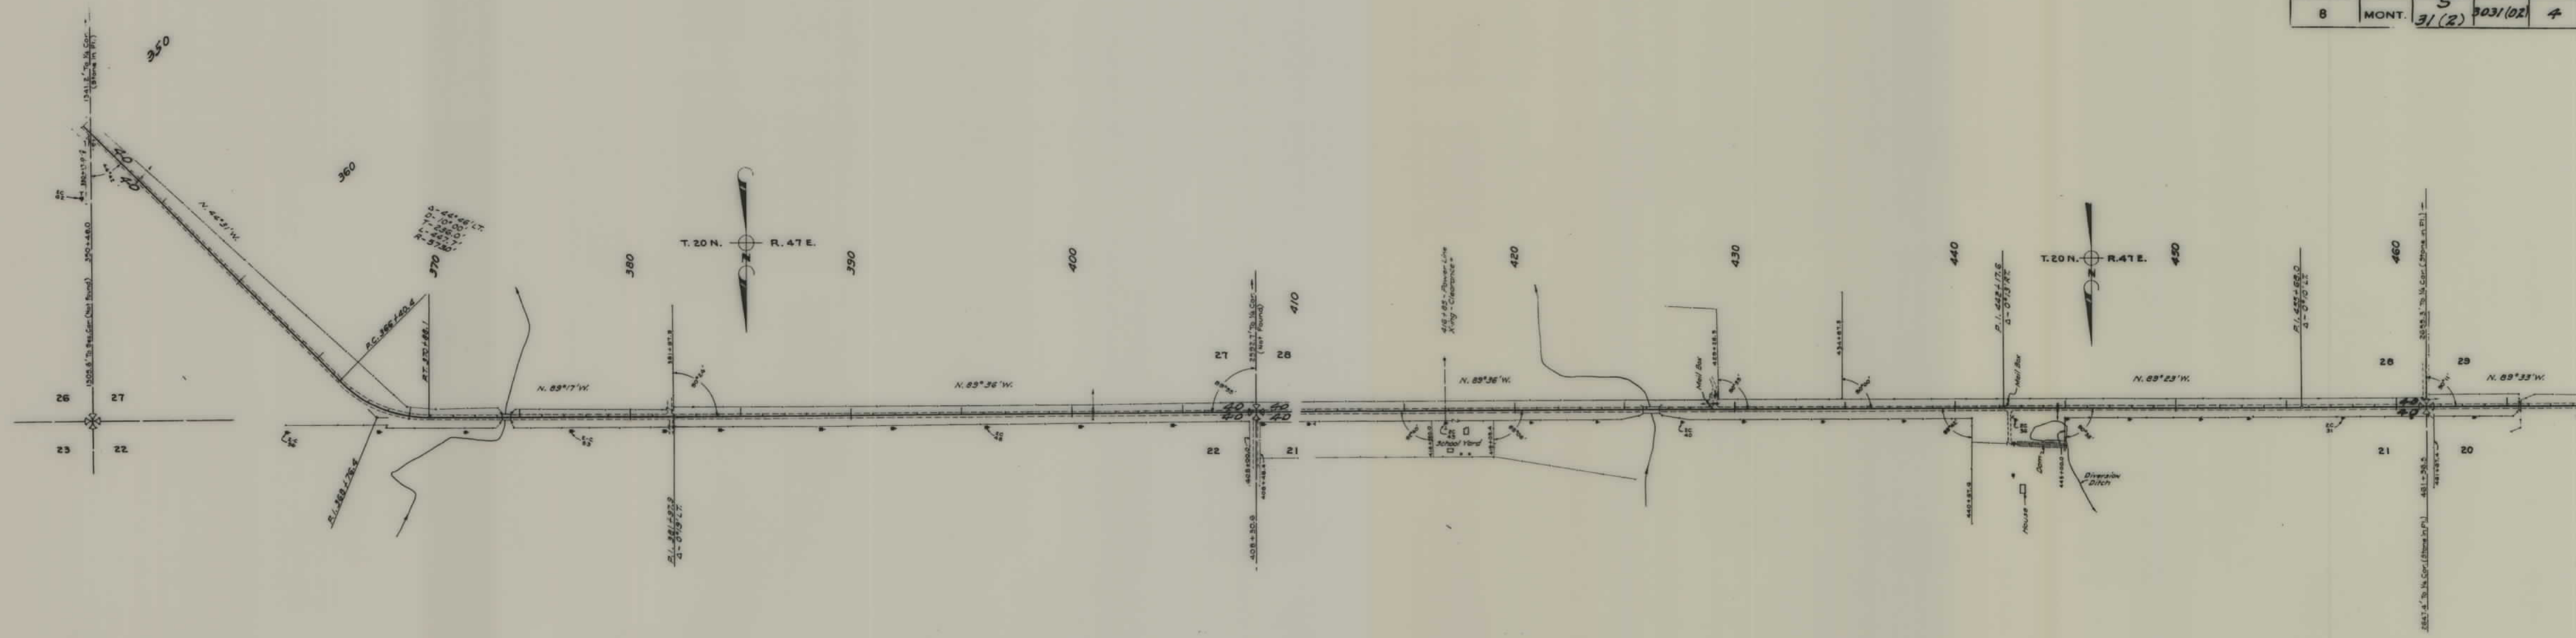

R/W- 40/40' Widths 5 to 32 to 63.6 to 5 to 588 to 329
 Q.C. Deed from McCone County Jan. 23, 1954

STATE OF MONTANA
 STATE HIGHWAY COMMISSION
 LAND REQUIRED FOR RIGHT OF WAY
 McCONE COUNTY
 SCALE 1" = 400' MAP COMPLETED 12-15-53

FED. ROAD DIST. NO.	STATE	FED. AID PROJ. NO.	R/W NO.	SHEET NO.	TOTAL SHEETS
8	MONT.	31 (2)	3031 (2)	5	5



R/W = 40/40 Widths Sta. 32+63.6 to Sta. 588+32.9
 Q.C. Deed from McCone County Jan. 28, 1954

STATE OF MONTANA
 STATE HIGHWAY COMMISSION
 LAND REQUIRED FOR RIGHT OF WAY
 McCONE COUNTY
 SCALE 1" = 400' MAP COMPLETED 12-15-53

Sta 588+32.9 END 531(2)
 S 5300.1 W. 2280.4