

PLANS

NOT


TO

SCALE

T. 19 N. R. 48 E.
SECTION 10

CIRCLE
INC. CITY
POP 856
1950 CENS.

FED. ROAD DIST. NO.	STATE	FED. AID PROJ. NO.	R/W NO.	SHEET NO.	TOTAL SHEETS
8	MONT.	531(5)	5031-05	1	3

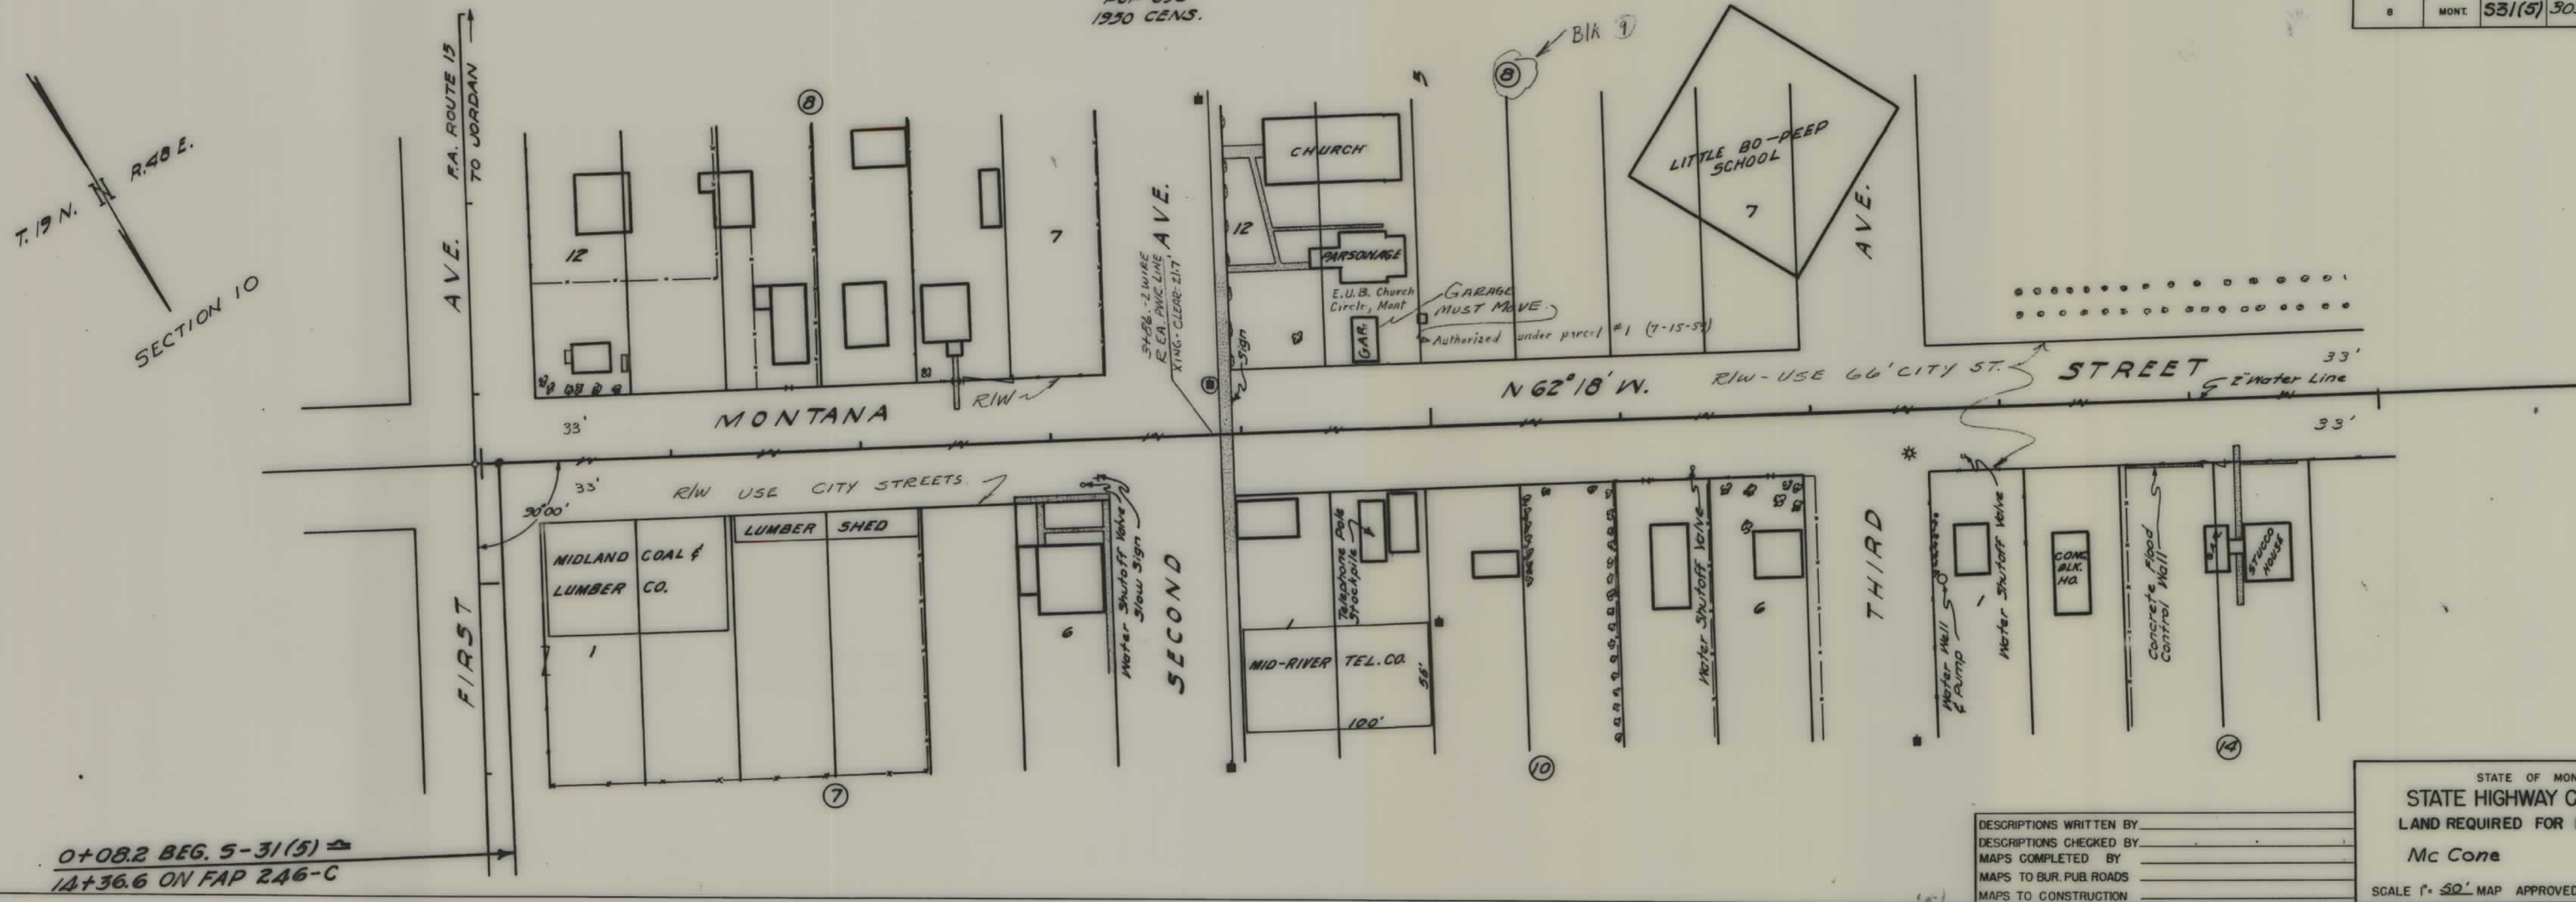

0+08.2 BEG. 5-31(5)
14+36.6 ON FAP 246-C

DESCRIPTIONS WRITTEN BY _____
DESCRIPTIONS CHECKED BY _____
MAPS COMPLETED BY _____
MAPS TO BUR. PUB. ROADS _____
MAPS TO CONSTRUCTION _____

STATE OF MONTANA
STATE HIGHWAY COMMISSION
LAND REQUIRED FOR RIGHT OF WAY
Mc Cone COUNTY
SCALE 1" = 50' MAP APPROVED BY _____

