

PLANS
NOT
TO
SCALE

FED. ROAD DIST. NO.	STATE	FED. AID PROJECT NUMBERS		STATE NO.	SHEET NO.	TOTAL SHEETS
		CONST. NO.	R/W NO.			
8	MONT.		S 32 (11)	3032-11	1	5

GLENDIVE - RICHEY


Walter Goosen

M.S. # 1 - Lab. Nos. 230760-5

The W. 1590' of the N. 800' of the S. 1000' of the S²SW⁴ Sec 25, T. 22 N - R. 52 E.

NW⁴ NW⁴ SEC. 28


NE⁴ NE⁴ SEC. 29

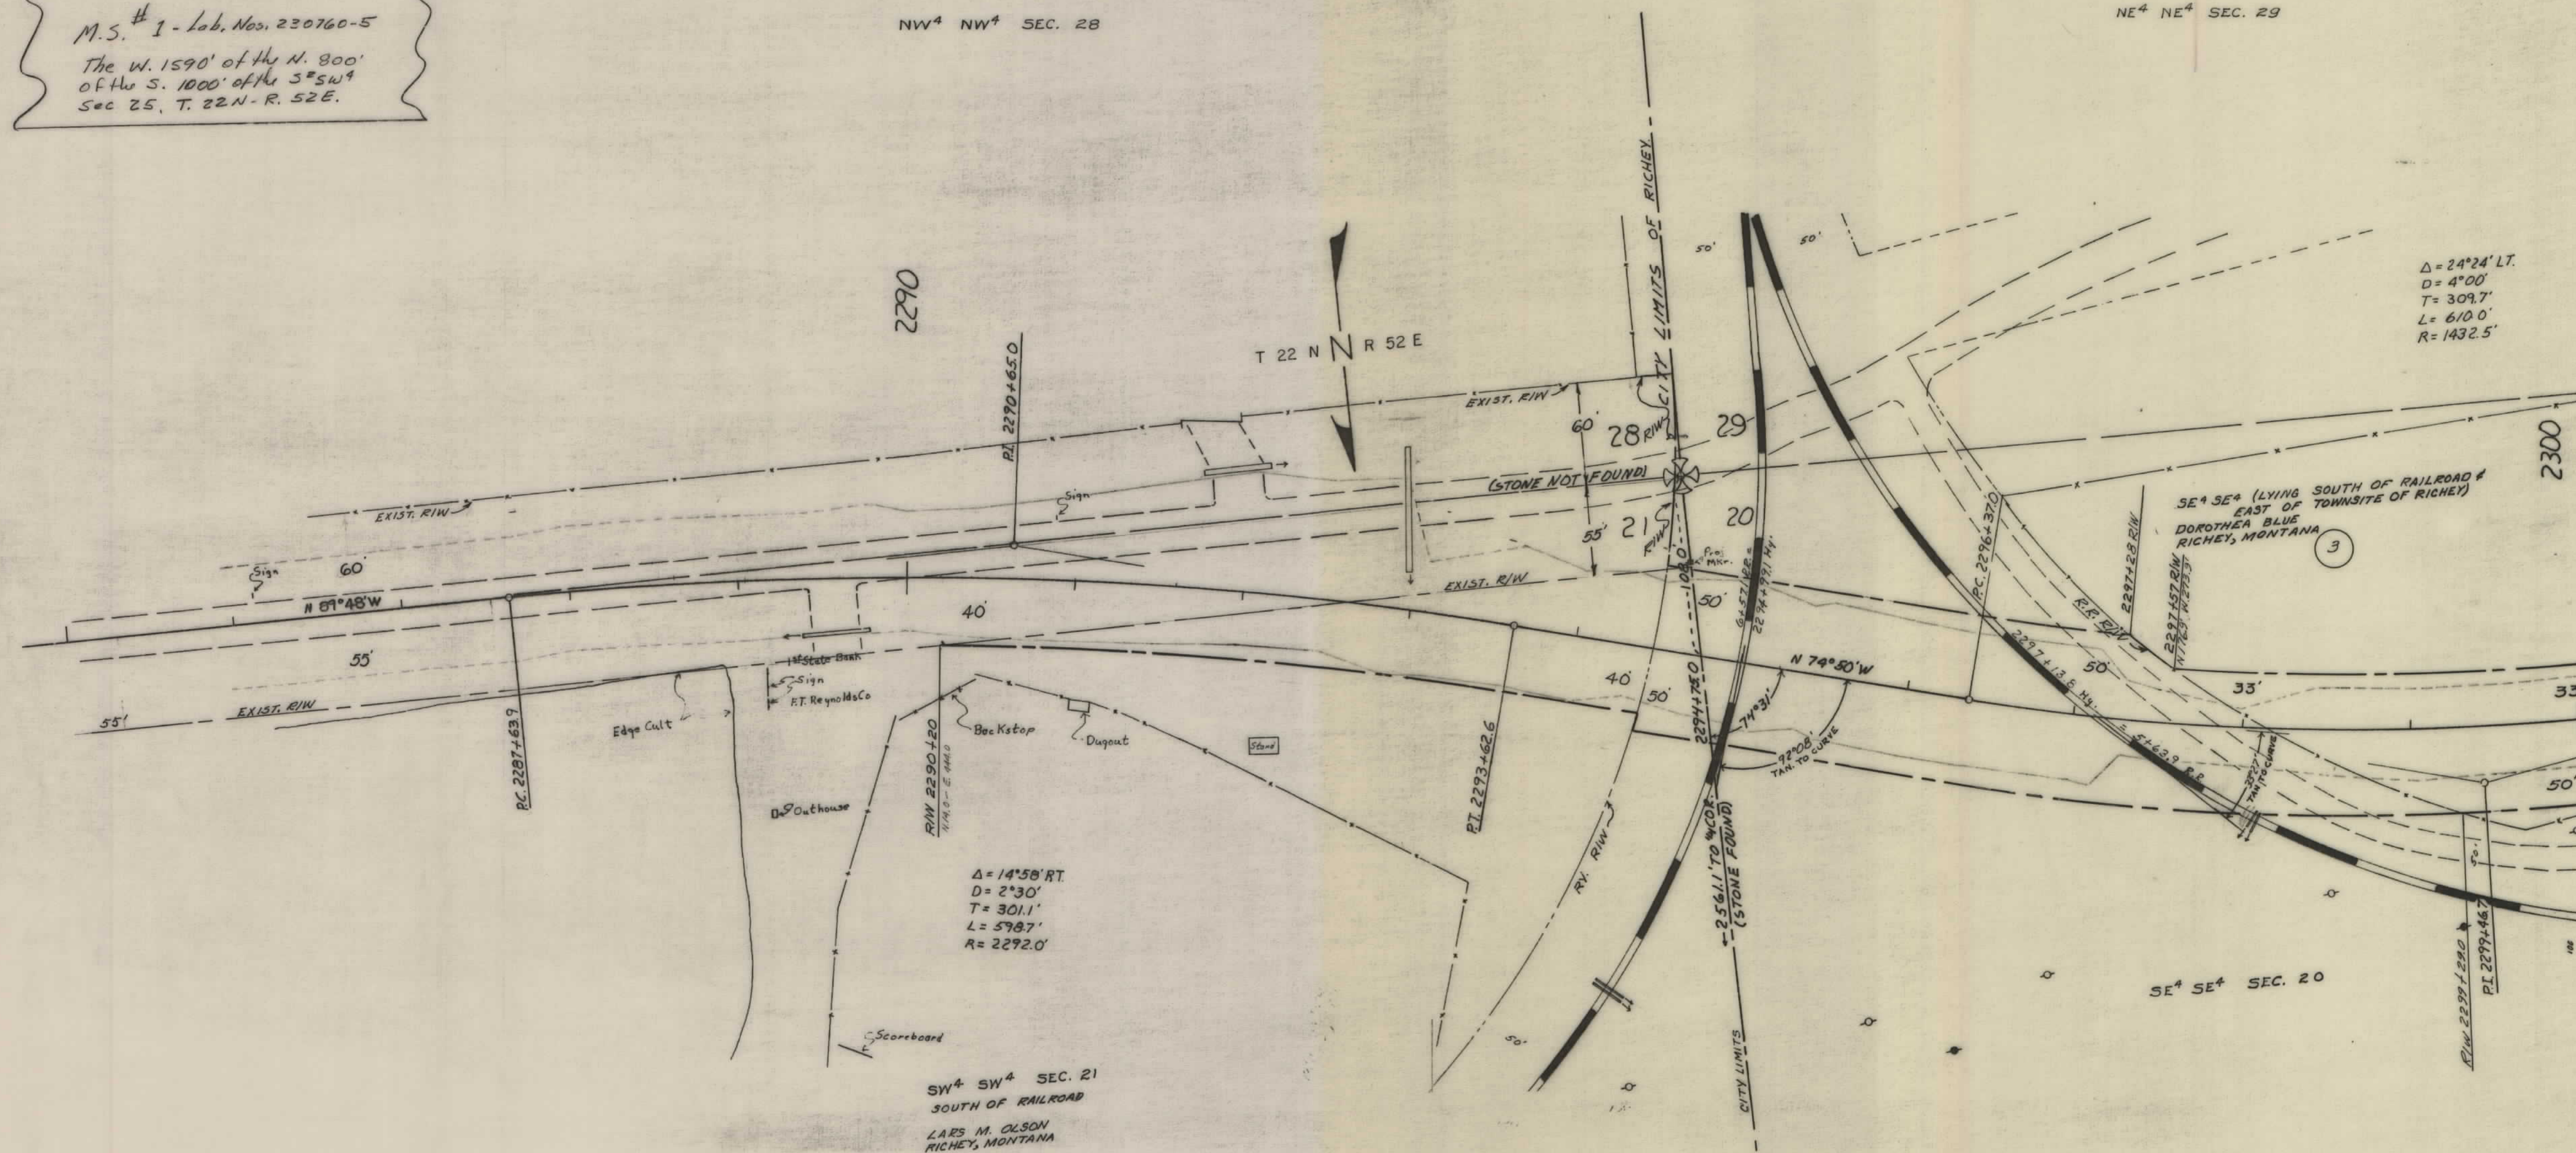

MAPS MADE 2-7-61
 MAPS REVISED
 MAPS TO BUR. PUB. ROADS
 MAPS COMPLETED

STATE OF MONTANA
 STATE HIGHWAY COMMISSION
 LAND REQUIRED FOR RIGHT OF WAY
 DAWSON COUNTY
 SCALE 1" = 50' MAP APPROVED BY


FED ROAD DIST NO	STATE	FED AID PROJECT NUMBERS CONST NO	R/W NO	STATE NO	SHEET NO	TOTAL SHEETS
8	MONT		S 32 (II)	3032-11	2	5

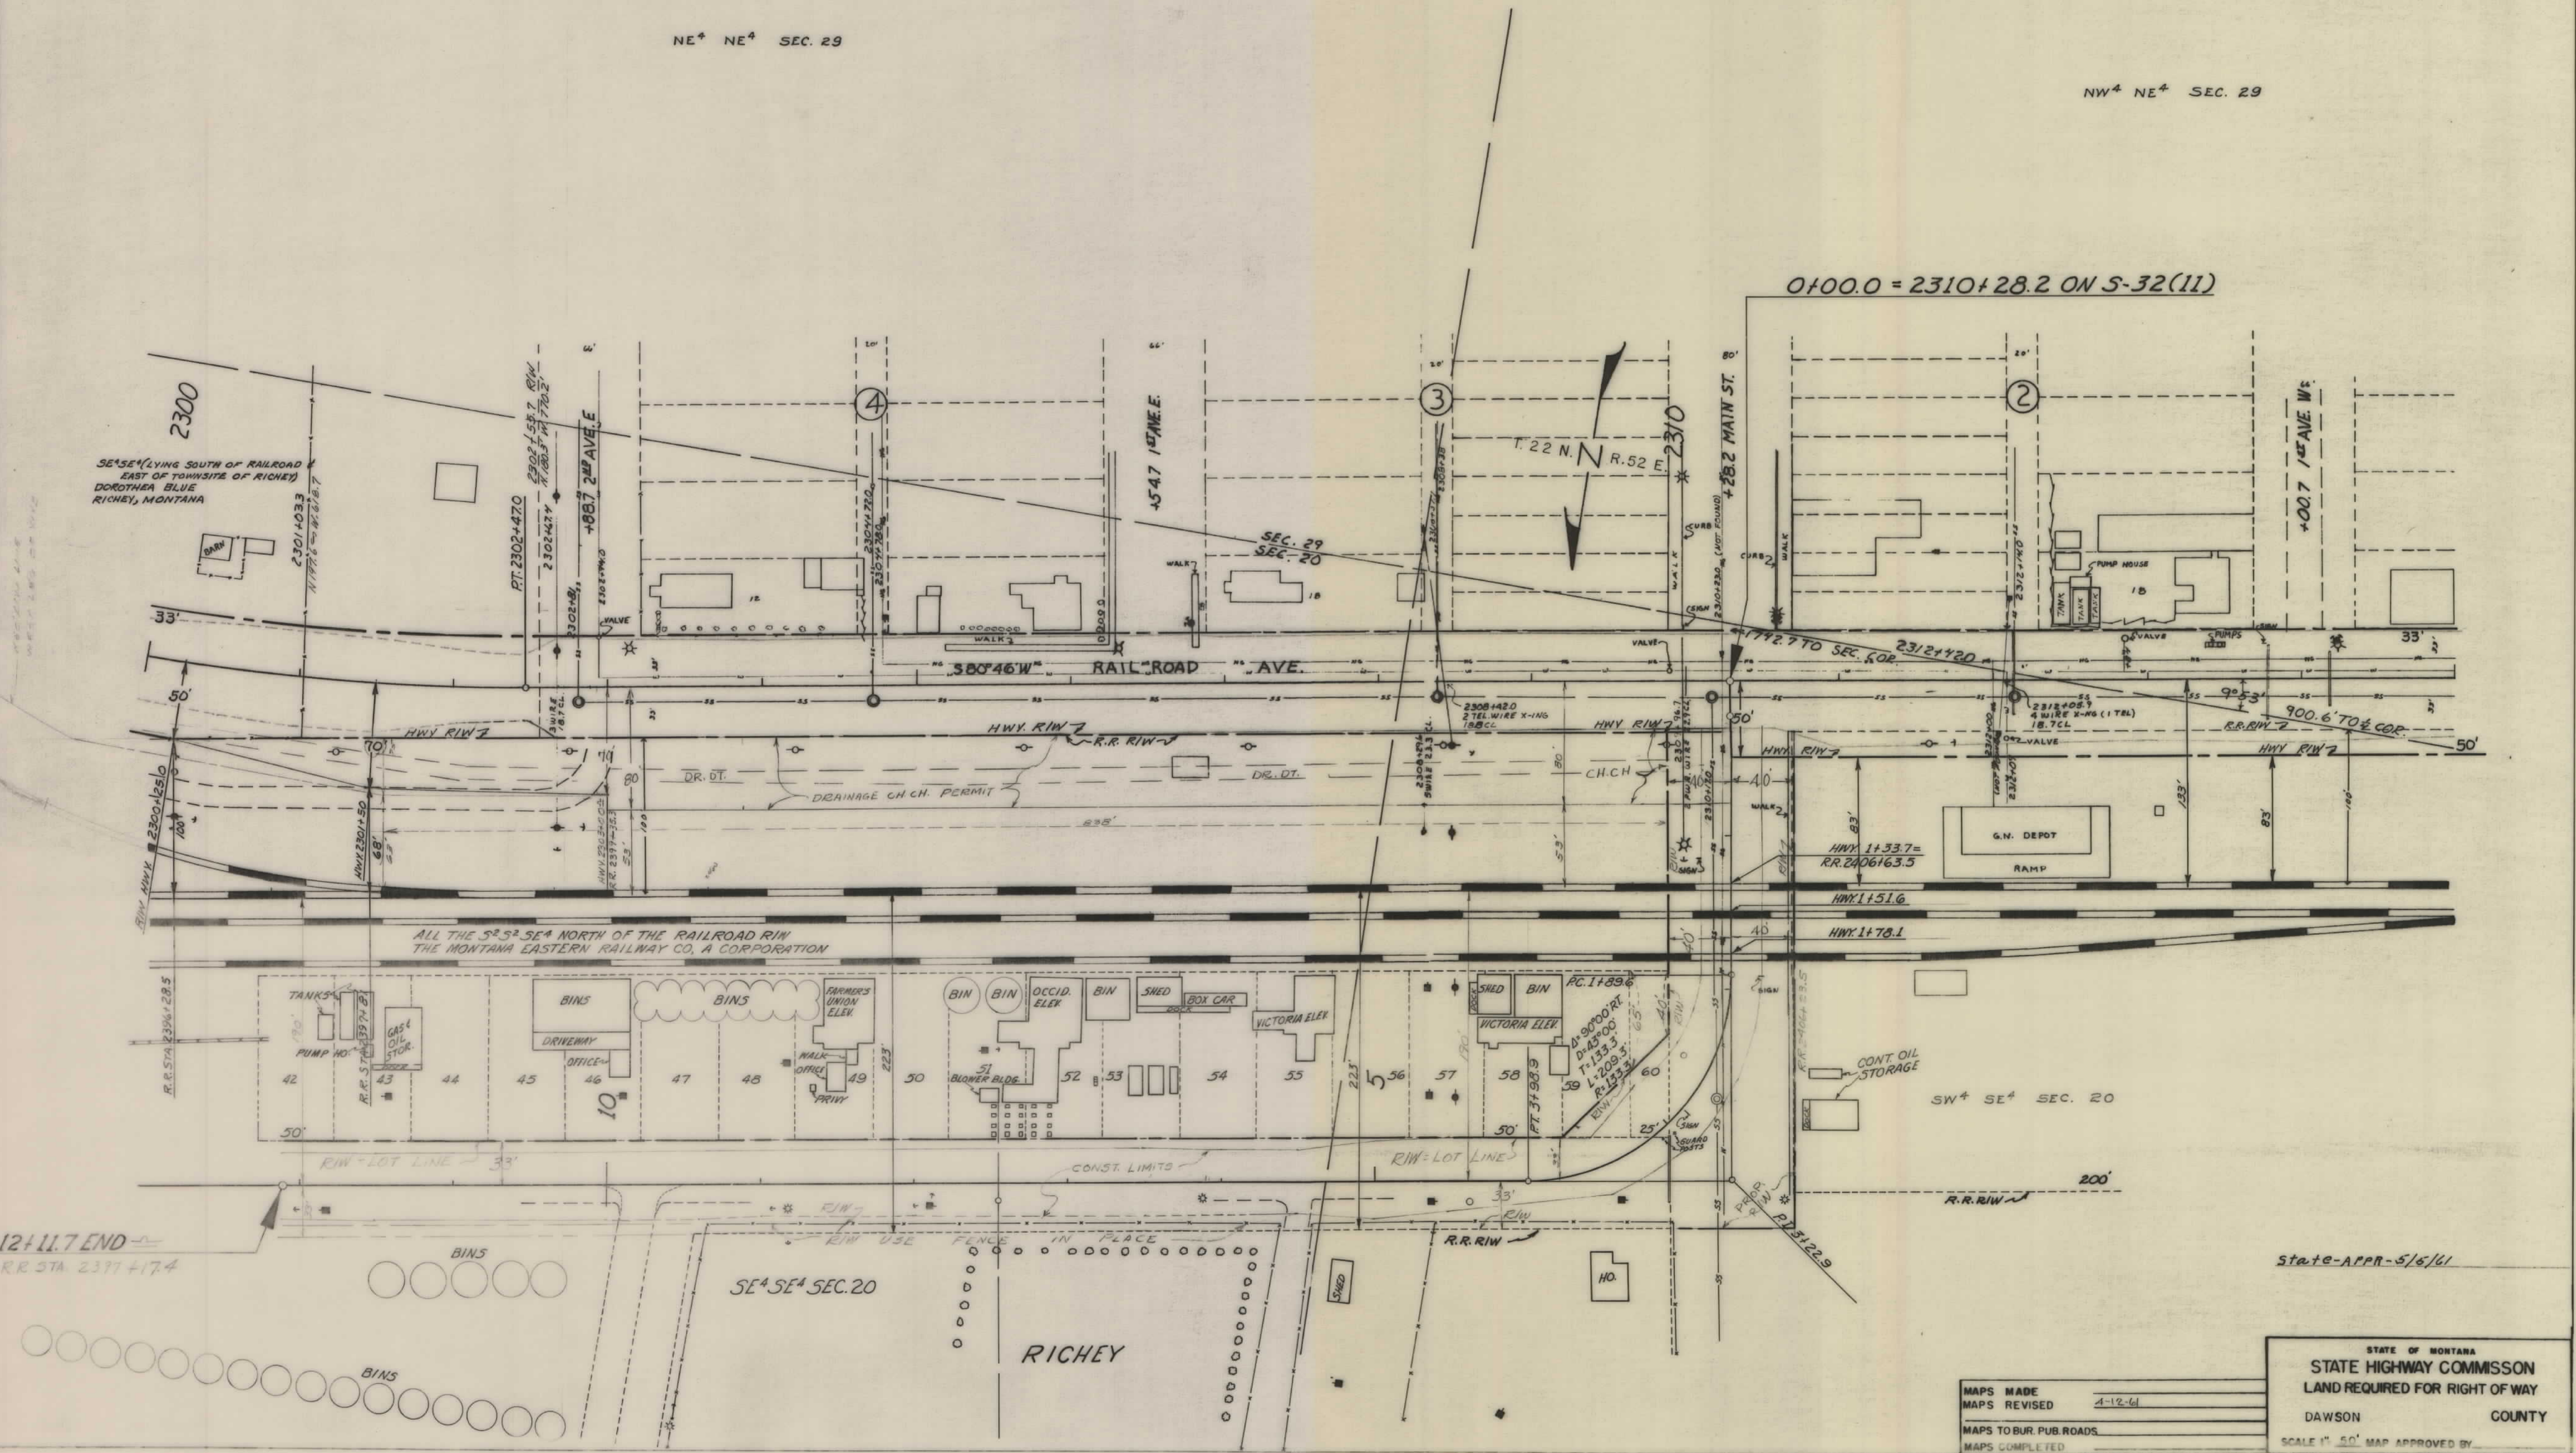

FED. ROAD DIST. NO.	STATE	FED. AID PROJECT NUMBERS		STATE NO.	SHEET NO.	TOTAL SHEETS
		CONST. NO.	R/W NO.			
8	MONT.		S 32 (11)	3032-11	3	5

NW⁴ NE⁴ SEC. 29

NE⁴ NW⁴ SEC. 29

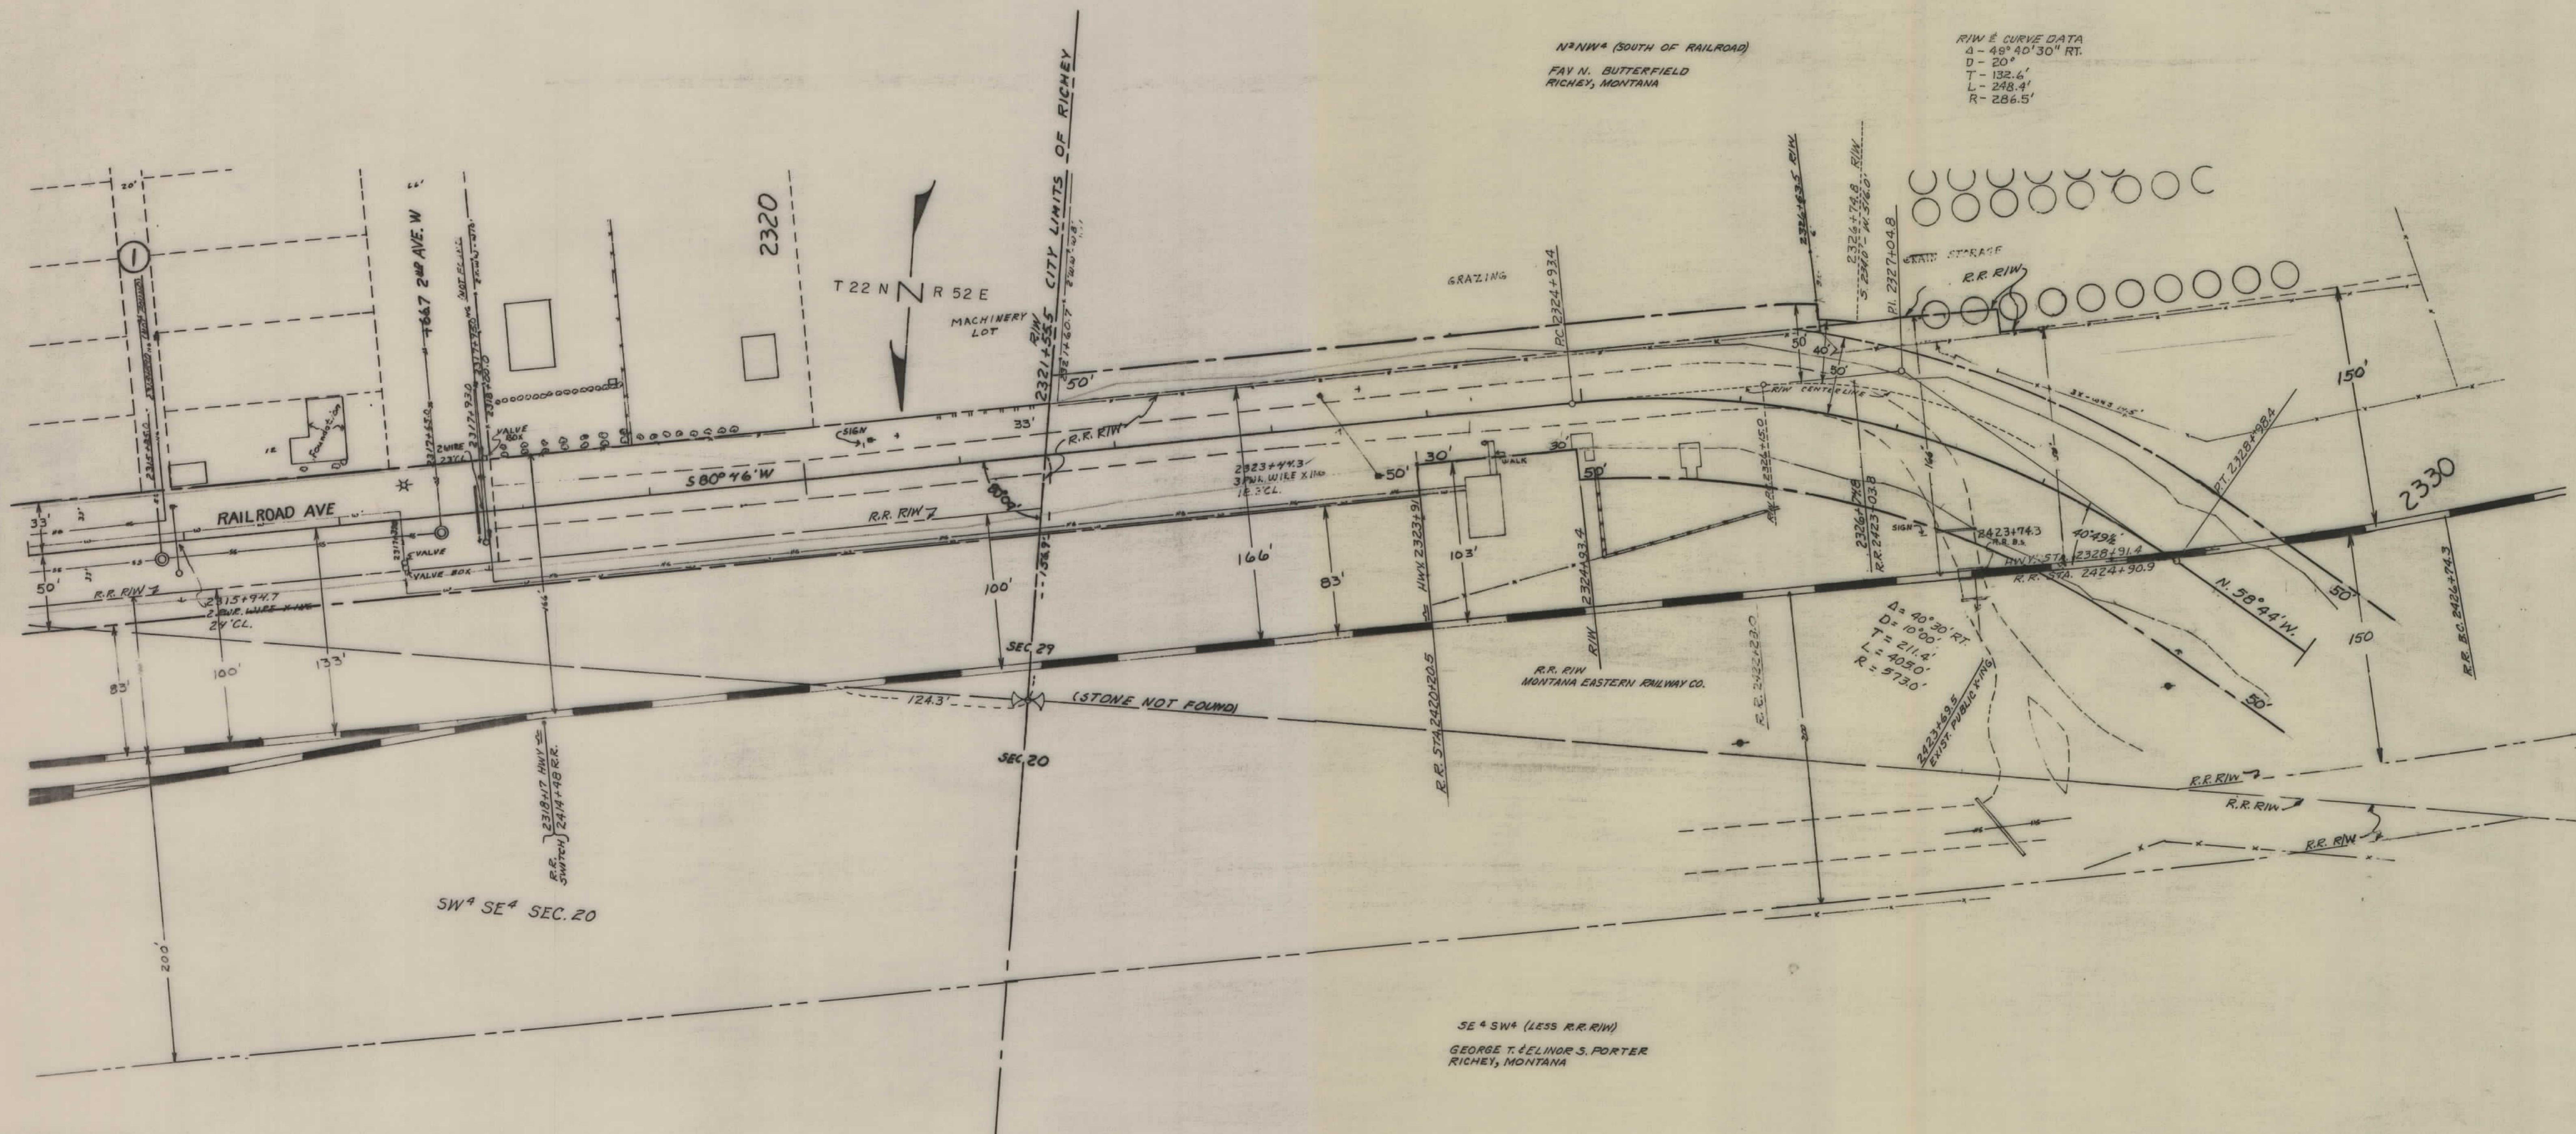

R/W & CURVE DATA
 Δ = 48° 40' 30" RT.
 D = 20°
 T = 132.6'
 L = 248.4'
 R = 286.5'

N⁴NW⁴ (SOUTH OF RAILROAD)
 FAY N. BUTTERFIELD
 RICHEY, MONTANA

GRAZING

STORAGE

R.R. R/W

PI 2327+04.8

2326+74.3

2325+69.4

FED. ROAD DIST. NO.	STATE	FED. AID PROJECT NUMBERS		STATE NO.	SHEET NO.	TOTAL SHEETS
		CONST. NO.	R/W NO.			
8	MONT.		S 32-(11)	3032-11	5	5

NW⁴ NW⁴ SEC. 29

THE WEST 829' OF THE W¹/4 NW⁴ NORTH OF
THE R.R. R/W
RICHEY SADDLE CLUB - (A NON PROFIT CDRP)
RICHEY, MONT.

GRAZING


T 22 N R 52 E

STA. 2348+88.0
END S-32(11)

SEWER LAGOON

SW⁴ SW⁴ SEC. 20

W¹/4 SW⁴
GEORGE T. & ELINOR S. PORTER
RICHEY, MONTANA

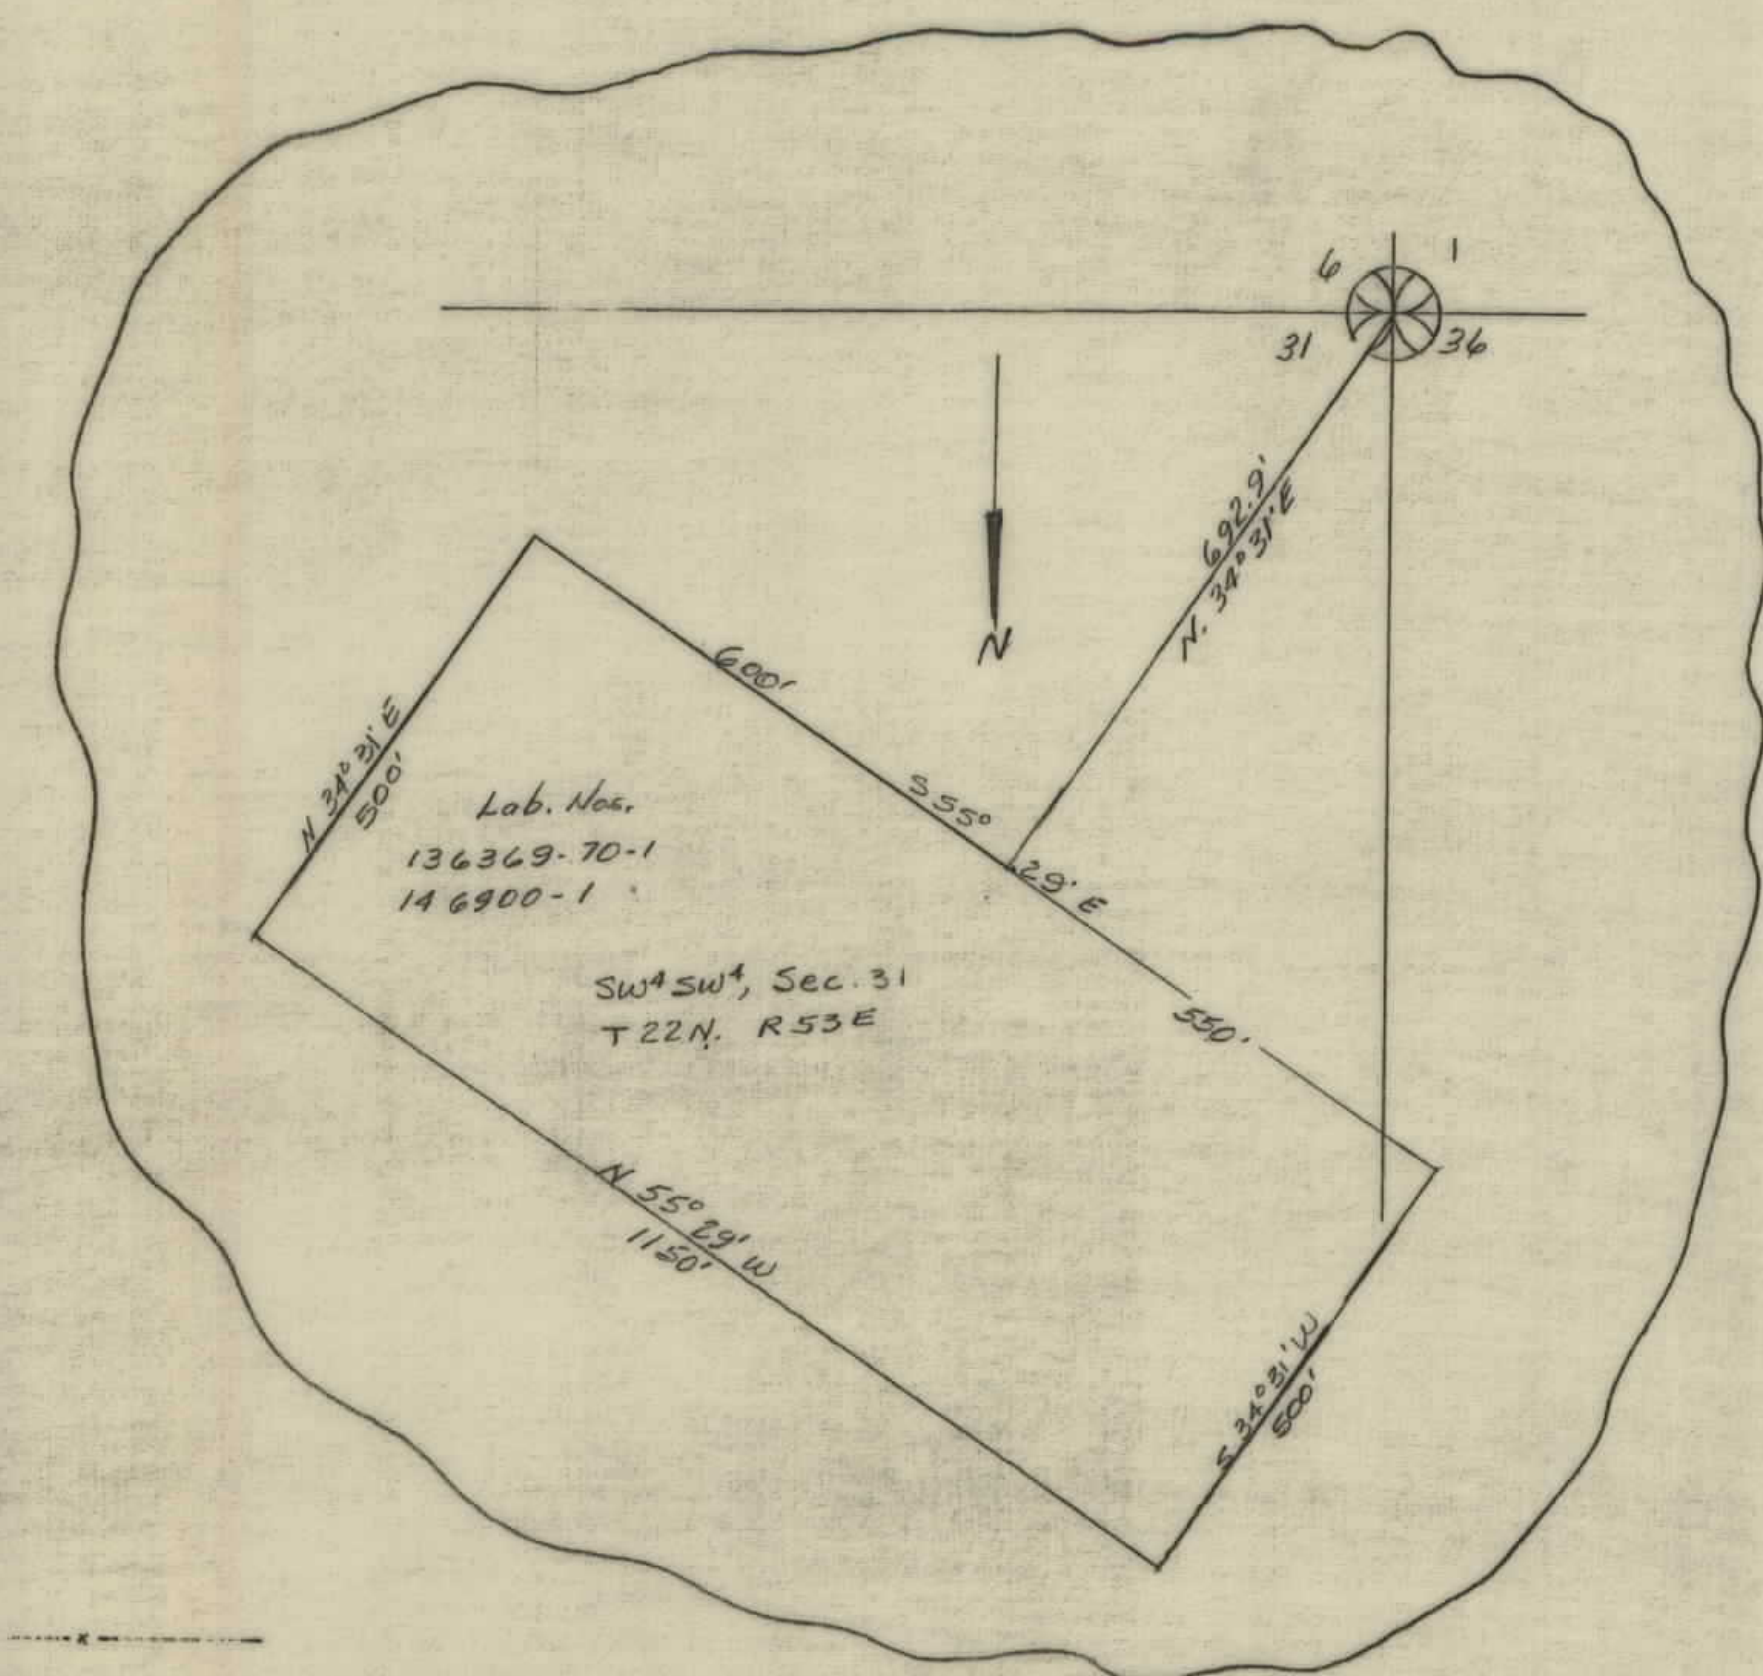

MAPS MADE
MAPS REVISED
MAPS TO SUR. PUB. ROADS
MAPS COMPLETED

STATE OF MONTANA
STATE HIGHWAY COMMISSION
LAND REQUIRED FOR RIGHT OF WAY
DAWSON COUNTY
SCALE 1" = 50' MAP APPROVED BY