

PLANS


NOT

TO

SCALE

FED. ROAD DIST. NO.	STATE	FED. AID PROJ. NO.	R/W No.	SHEET NO.	TOTAL SHEETS
8	MONT.	332(4)	3032-04	1	5

Construction Contract Awarded June 17, 1953

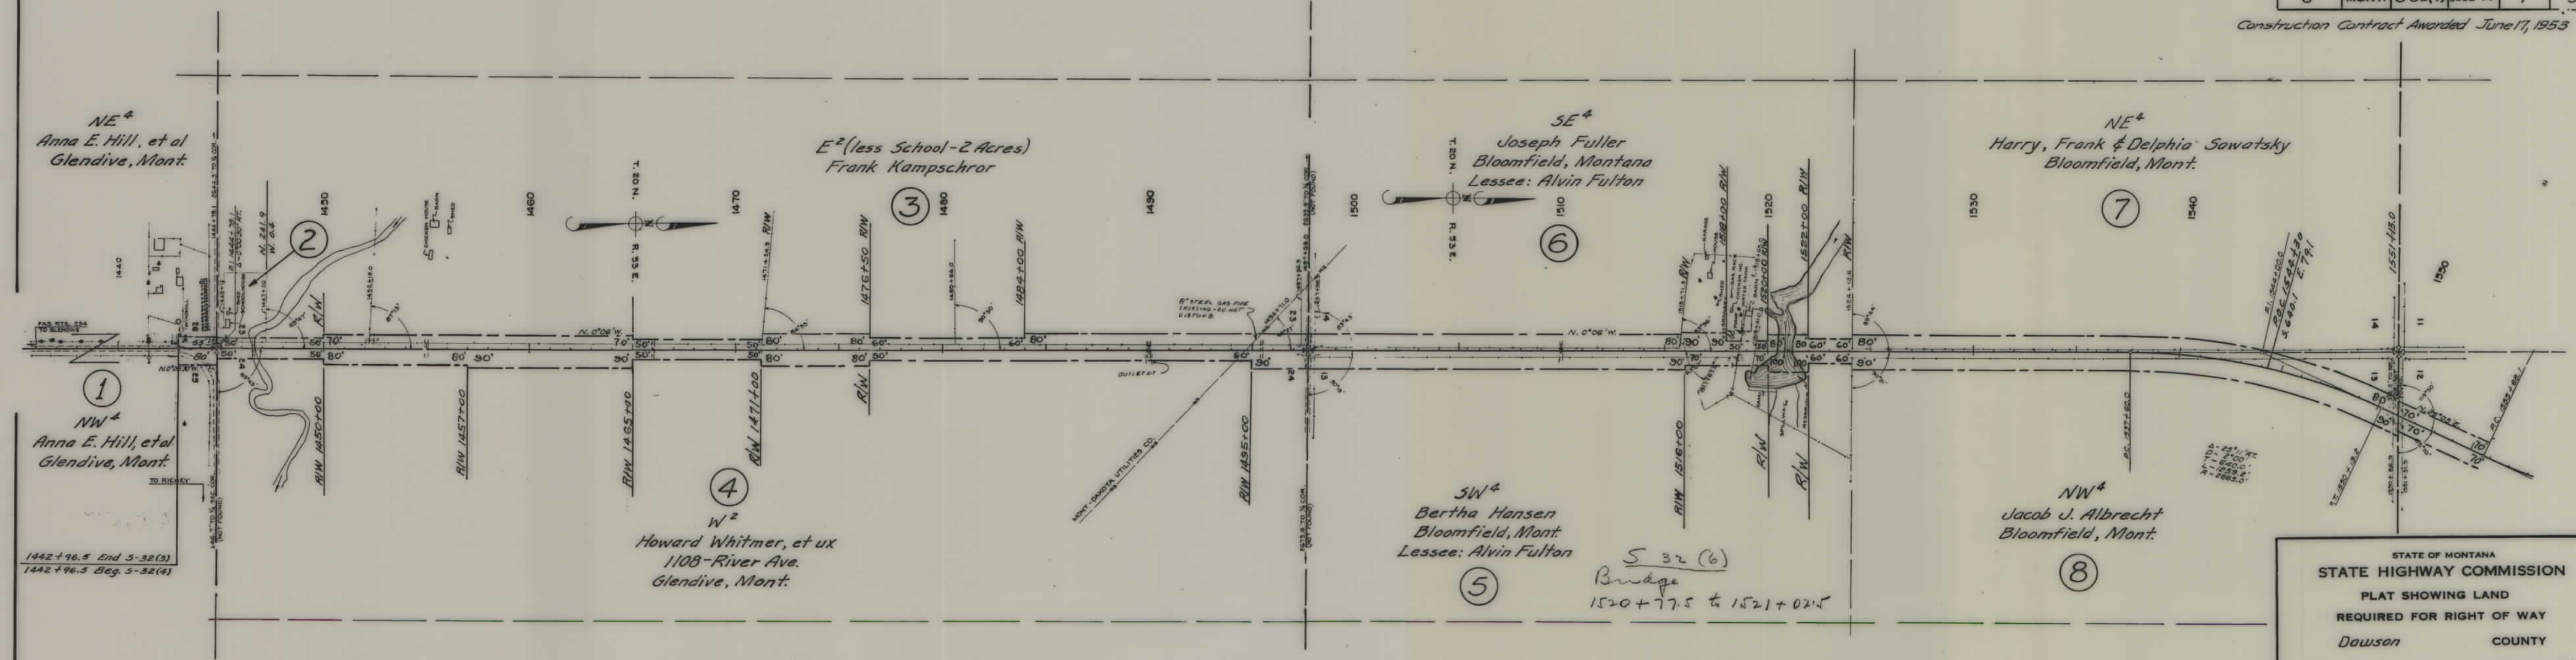


no borrow required
surfacing - yes

STATE OF MONTANA
STATE HIGHWAY COMMISSION
PLAT SHOWING LAND
REQUIRED FOR RIGHT OF WAY
Dawson COUNTY

SCALE 1"= 400' MAP COMPLETED 3-17-53
DESCRIPTIONS WRITTEN BY D.V.N. DATE 3/26/53
DESCRIPTIONS CHECKED BY DATE

APPROVED BY *Malcolm Bowden* R/W ENGINEER

FED. ROAD DIST. NO.	STATE	FED. AID PROJ. NO.	R/W No.	SHEET NO.	TOTAL SHEETS
8	MONT.	532(4)	3032-04	3	5

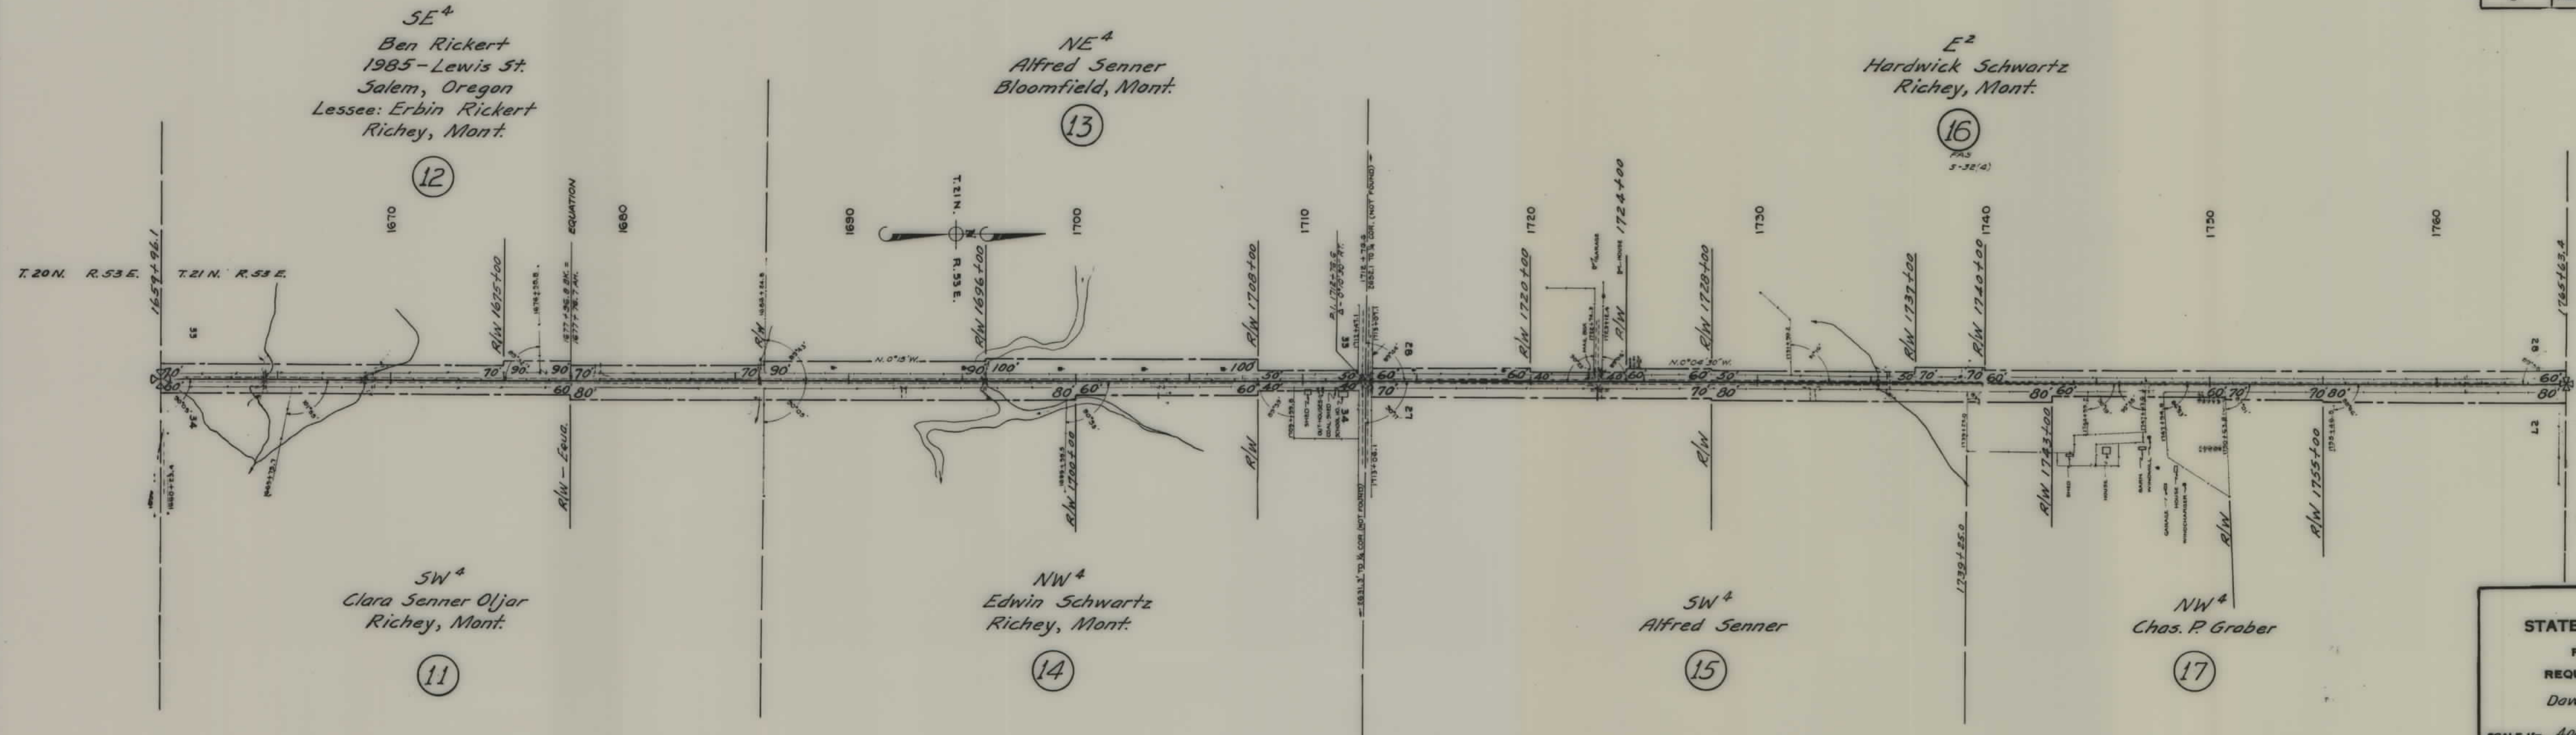


STATE OF MONTANA
STATE HIGHWAY COMMISSION
 PLAT SHOWING LAND
 REQUIRED FOR RIGHT OF WAY
 Dawson COUNTY

SCALE 1"= 400' MAP COMPLETED 3-17-53
 DESCRIPTIONS WRITTEN BY D.J.N. DATE 3/26/53
 DESCRIPTIONS CHECKED BY L.P. DATE 3-30-53

APPROVED BY _____ R/W ENGINEER

FED. ROAD DIST. NO.	STATE	FED. AID PROJ. NO.	R/W NO.	SHEET NO.	TOTAL SHEETS
8	MONT.	532(A)	3032-04	4	5

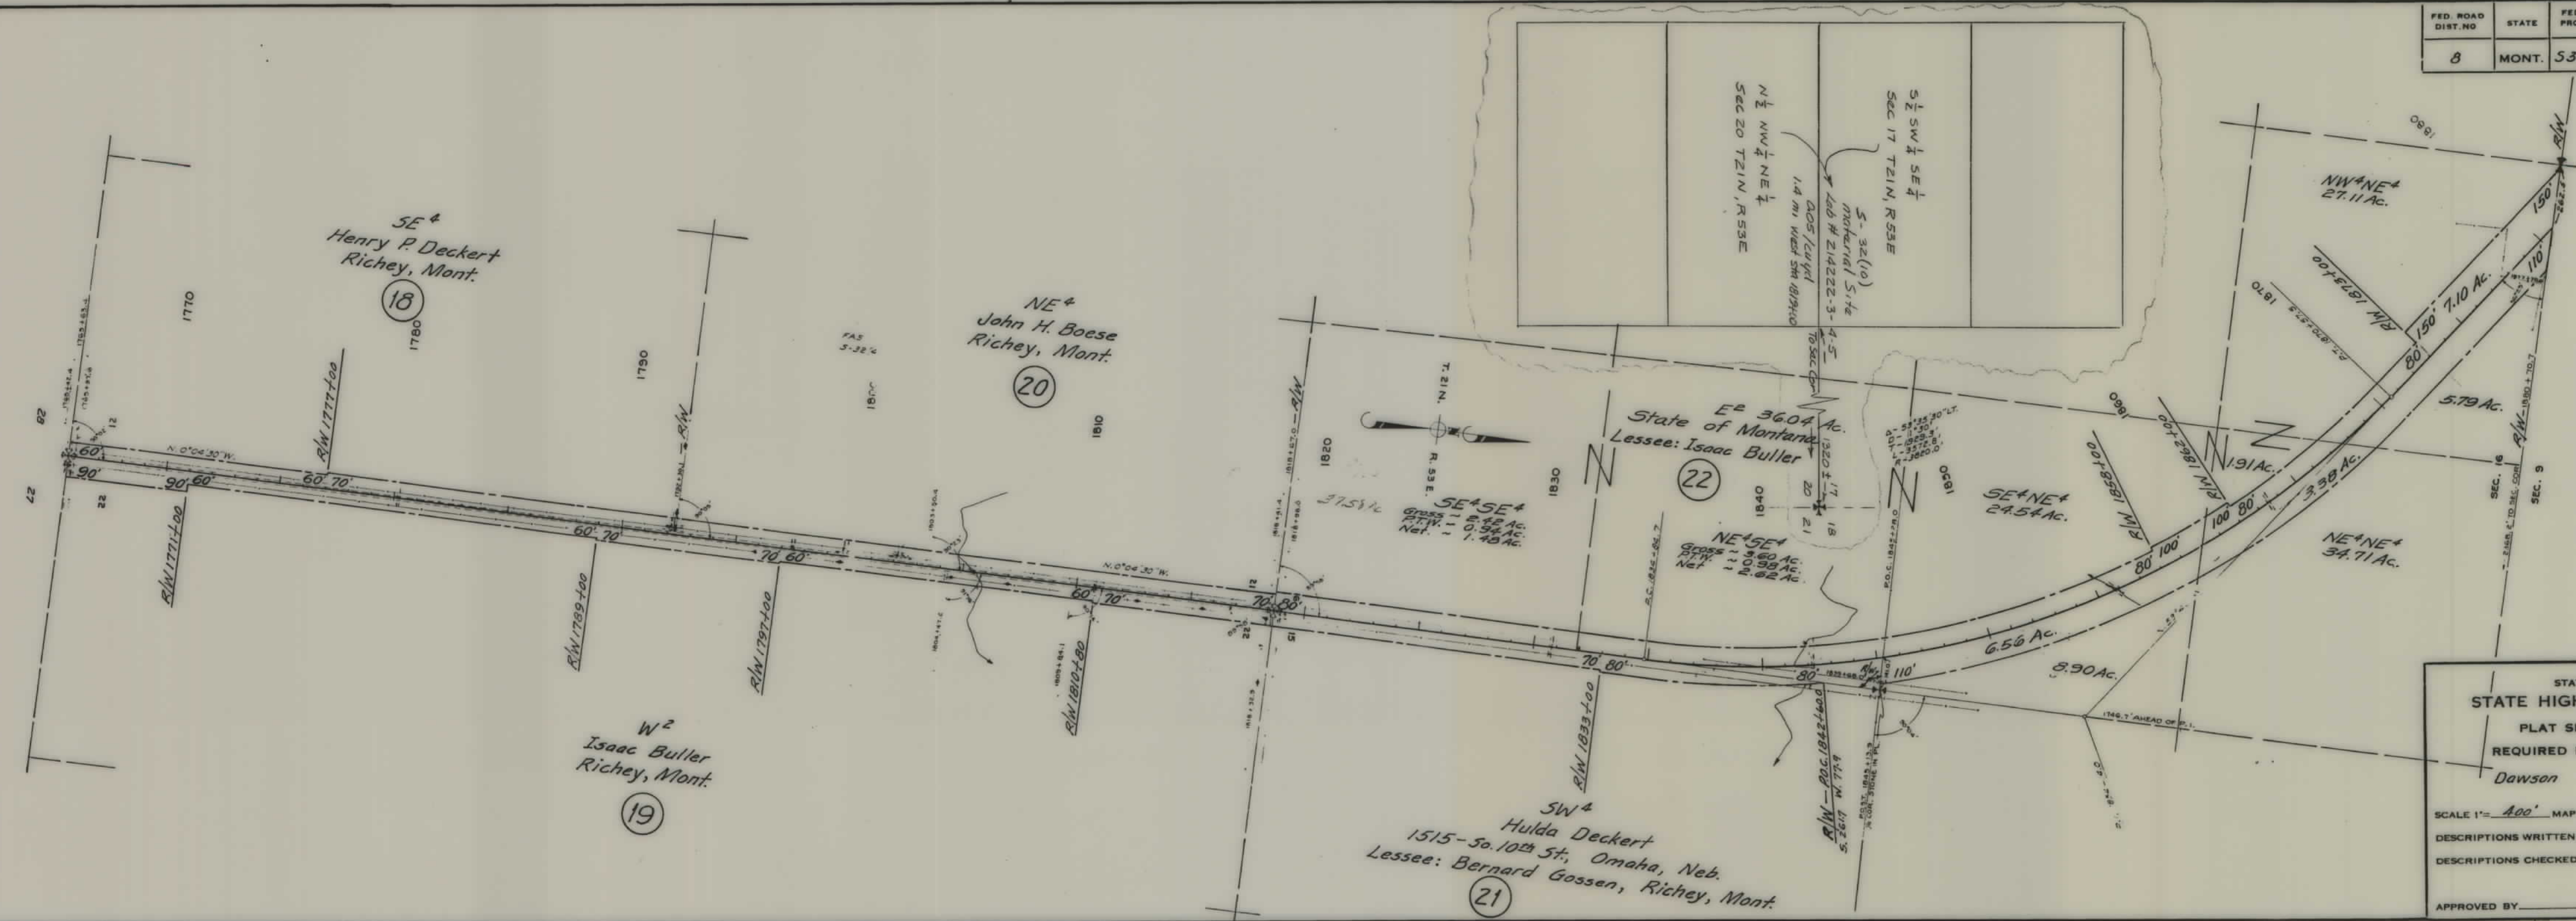

STATE OF MONTANA
STATE HIGHWAY COMMISSION

PLAT SHOWING LAND
REQUIRED FOR RIGHT OF WAY

Dawson COUNTY

SCALE 1"= 400' MAP COMPLETED 3-17-53
DESCRIPTIONS WRITTEN BY D.J.N. DATE 3/26/53
DESCRIPTIONS CHECKED BY L.R. DATE 3-30-53

APPROVED BY _____ ENGINEER

FED. ROAD DIST. NO.	STATE	FED. AID PROJ. NO.	R/W NO.	SHEET NO.	TOTAL SHEETS
8	MONT.	532(4)	3032-04	5	5

