

PLANS


NOT

TO

SCALE

FED. ROAD DIST. NO.	STATE	FED. AID PROJ. NO.	R/W NO.	SHEET NO.	TOTAL SHEETS
8	MONT.	3215	3032.05	1	3

Construction Contract Awarded Nov. 30, 1954

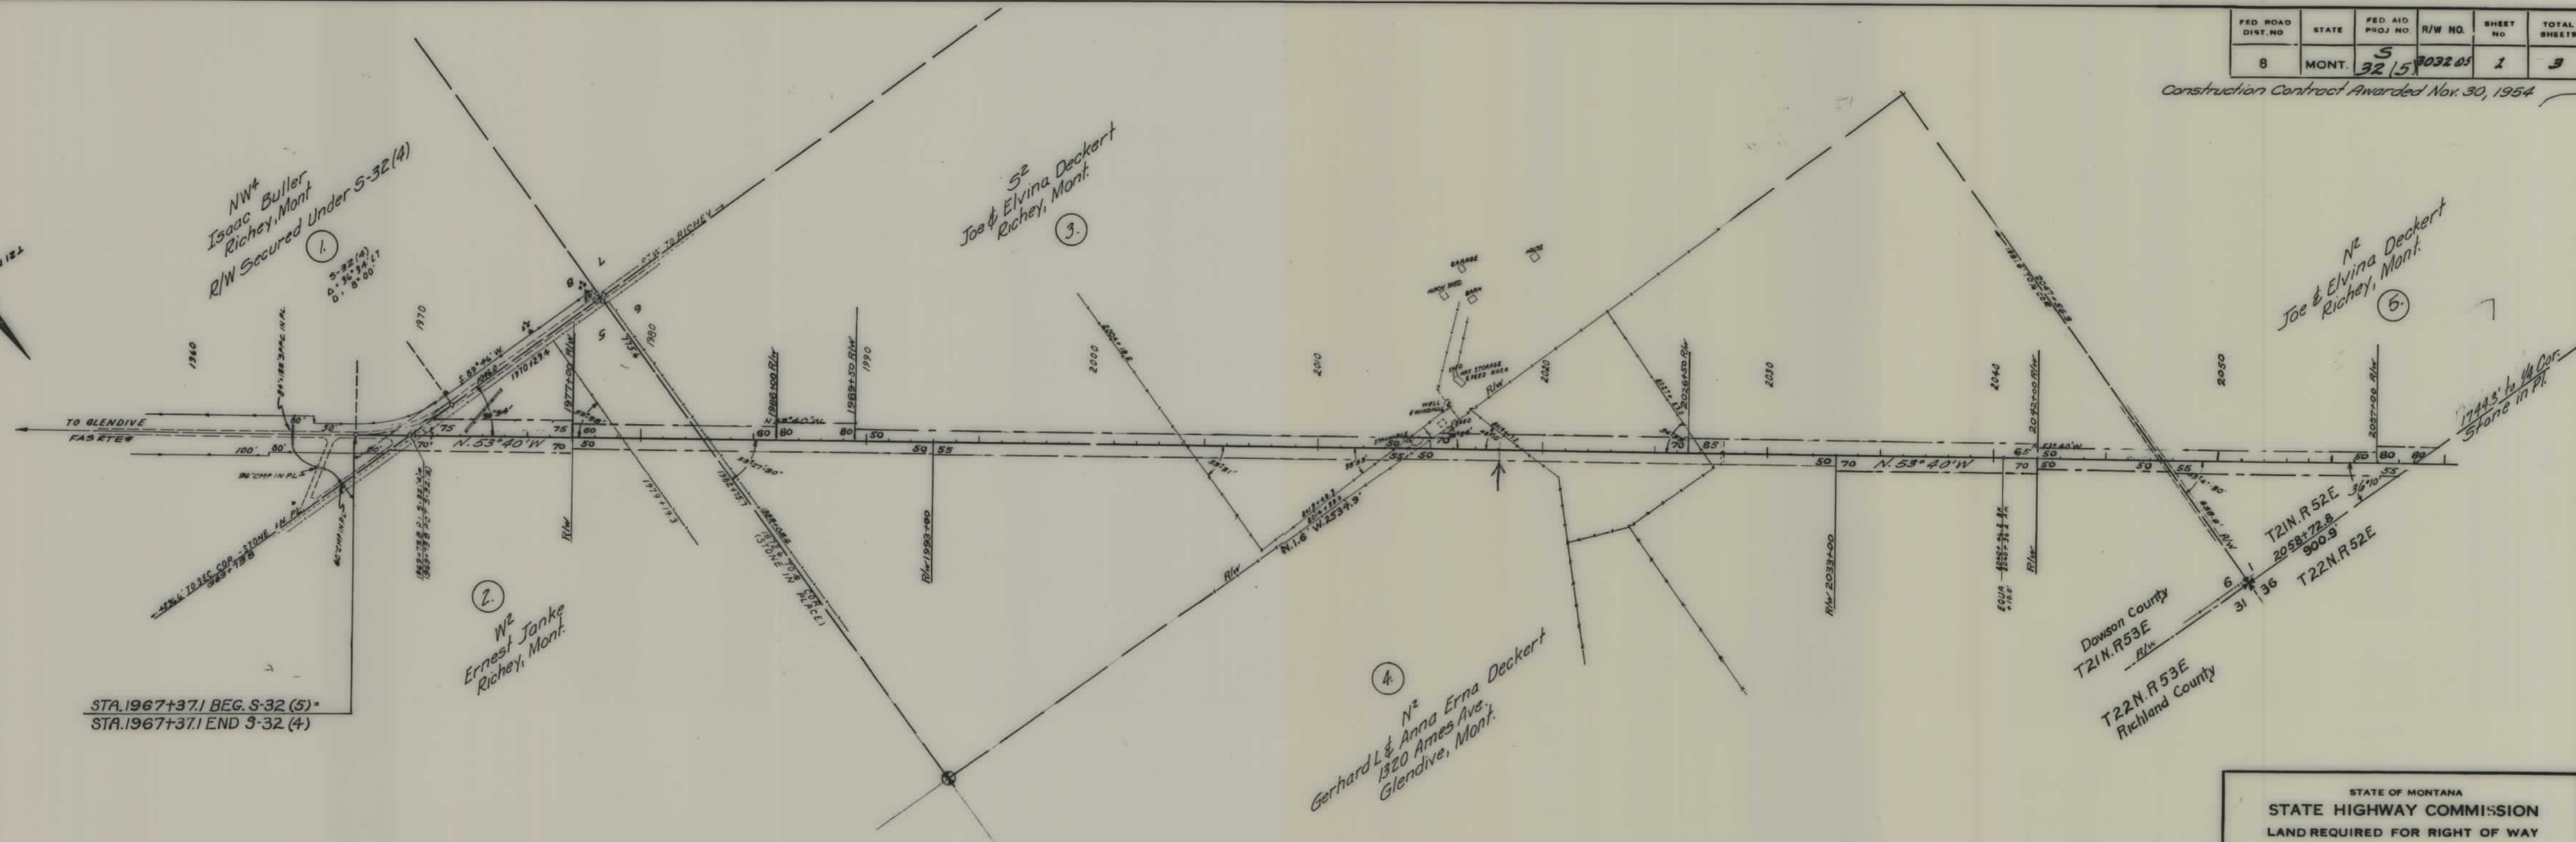

STA. 1967+37.1 BEG. S-32 (5)
STA. 1967+37.1 END S-32 (4)

STATE OF MONTANA
STATE HIGHWAY COMMISSION
LAND REQUIRED FOR RIGHT OF WAY
DAWSON COUNTY
SCALE 1" = 400' MAP COMPLETED 8-20-54

