


PLANS
NOT
TO
SCALE

OWNERSHIPS									
PARCEL	N A M E	A D D R E S S	TOTAL AREA	GROSS R/W AREA	P. T. W. AREA	AREA TO BE ACQUIRED	REMAINDER		CONST. PERMIT AREA
							LEFT	RIGHT	
1	WENDELL H. & HELEN JARDINE	JACKSON, MONTANA	1019.1 AC.	5.6 AC.	4.1 AC.	1.5 AC.	155.0 AC.	858.5 AC.	0.05 AC.
2	PENDERGAST								0.03 AC.
3	HIRAM C. LAPHAM	JACKSON, MONTANA							900.50 FT.

FED. ROAD DIST. NO.	STATE OF MONTANA	FED. AID PROJECT NUMBERS		STATE NO.	SHEET NO.	TOTAL SHEETS
		CONST. NO.	R/W NO.			
8	MONTANA		S-34(3)	3034-03	3	3

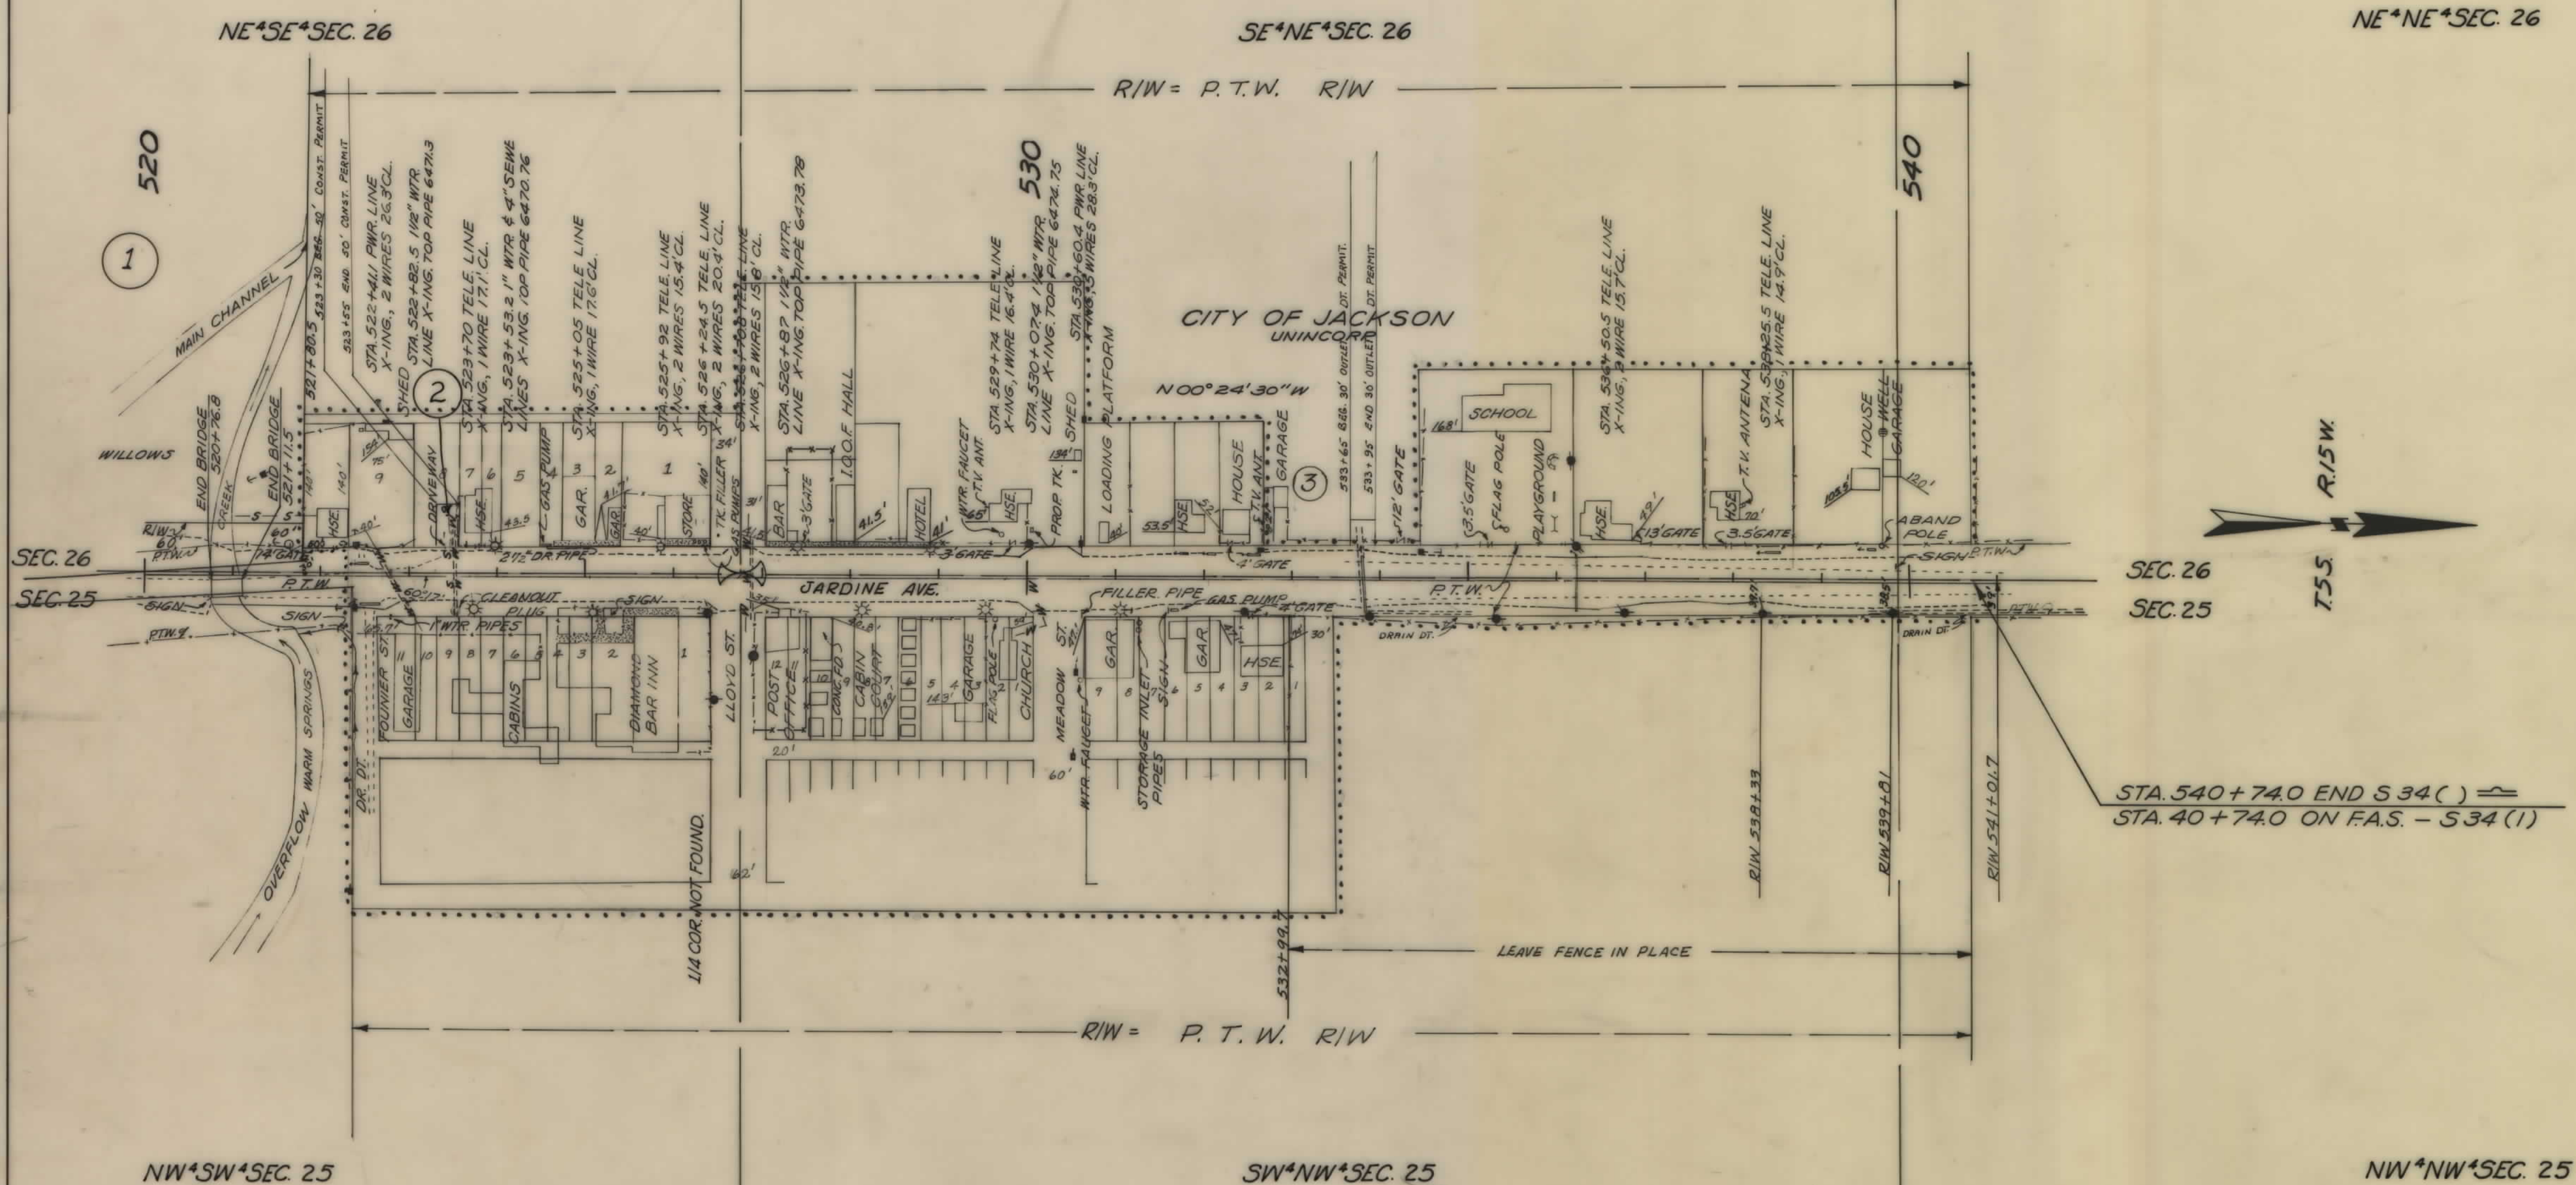

CONSTRUCTION LIMITS		STATE OF MONTANA	
TOP OF CUT	TOP OF FILL	STATE HIGHWAY COMMISSION	
MAP TRANS. TO R/W		LAND REQUIRED FOR RIGHT OF WAY	
MAP REVISED		BEAVERHEAD COUNTY	
APPROVAL		SCALE 1"=100' MAP COMPLETED	
STATE			