


PLANS

NOT


TO


SCALE

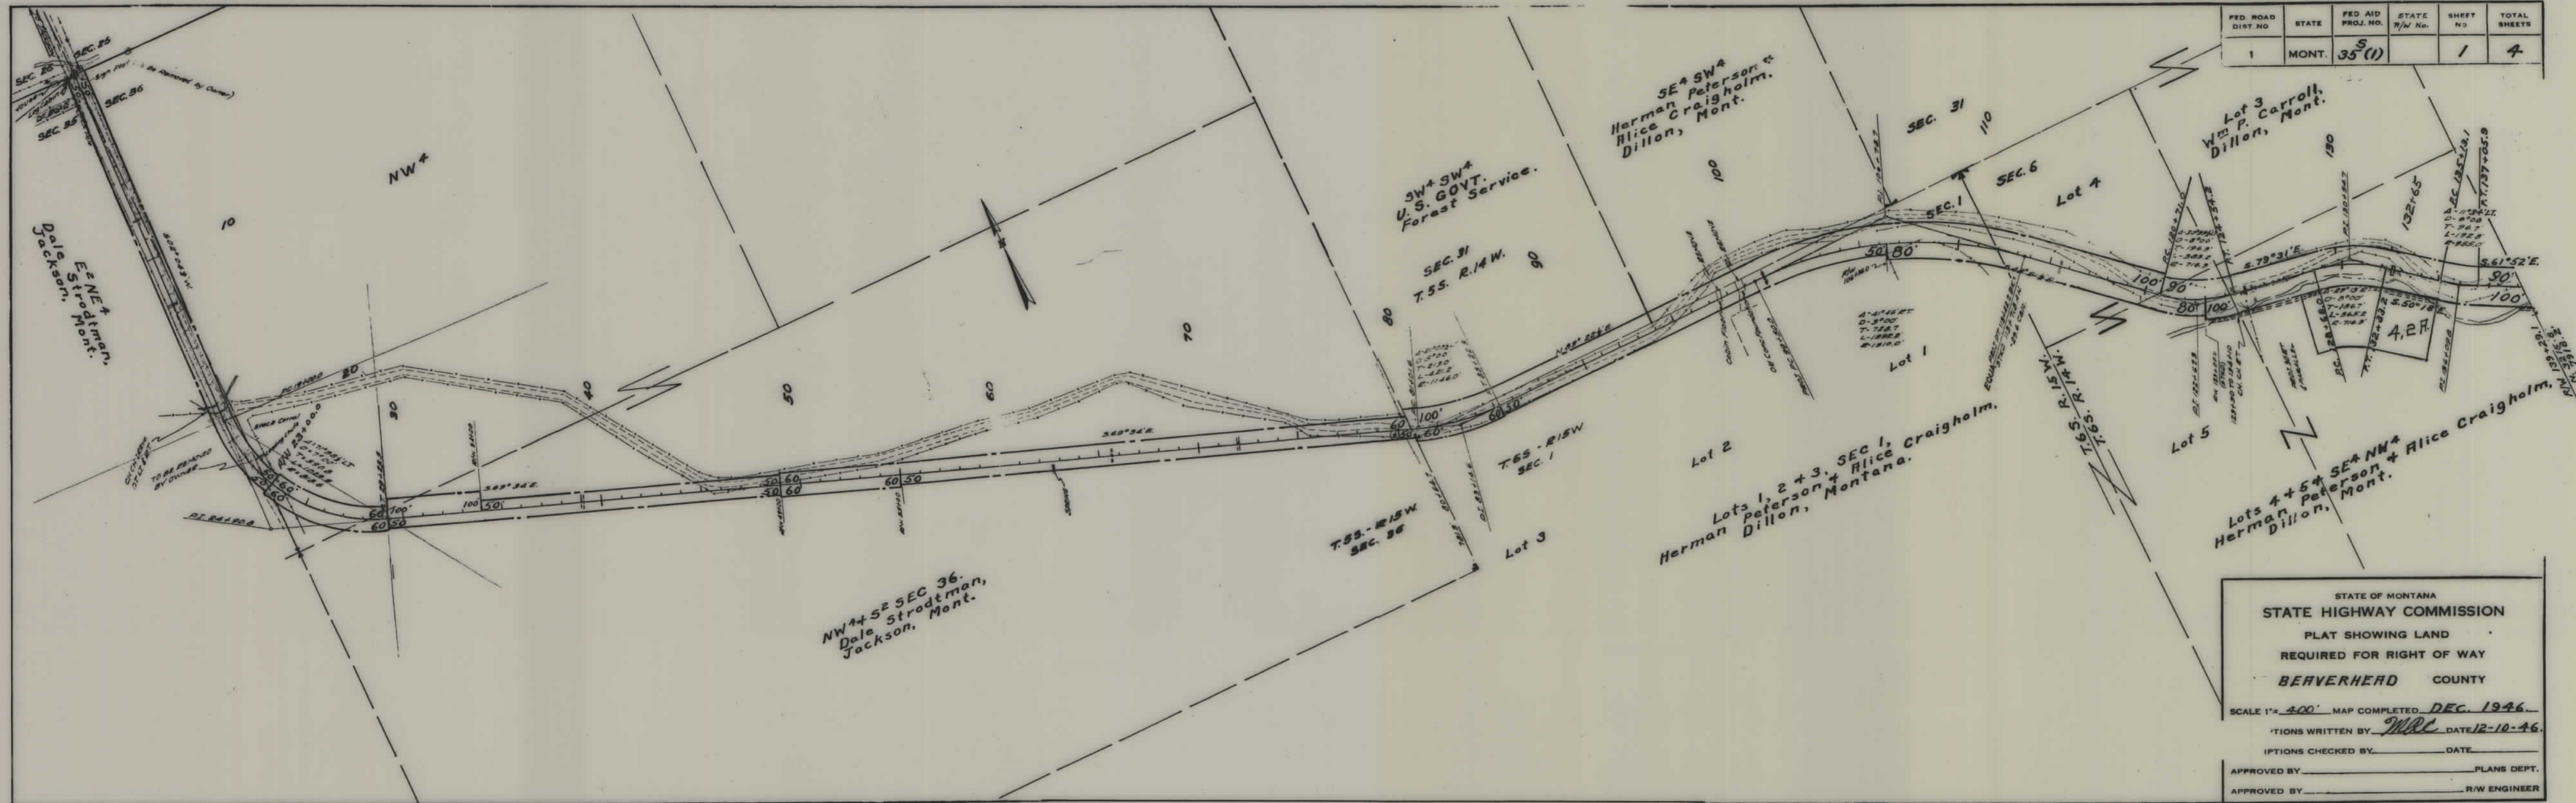

STATE OF MONTANA
STATE HIGHWAY COMMISSION
PLAT SHOWING LAND
REQUIRED FOR RIGHT OF WAY
BEAVERHEAD COUNTY

SCALE 1"=400' MAP COMPLETED DEC. 1946.
NOTES WRITTEN BY MRC DATE 12-10-46.
REVISIONS CHECKED BY _____ DATE _____
APPROVED BY _____ PLANS DEPT.
APPROVED BY _____ R/W ENGINEER

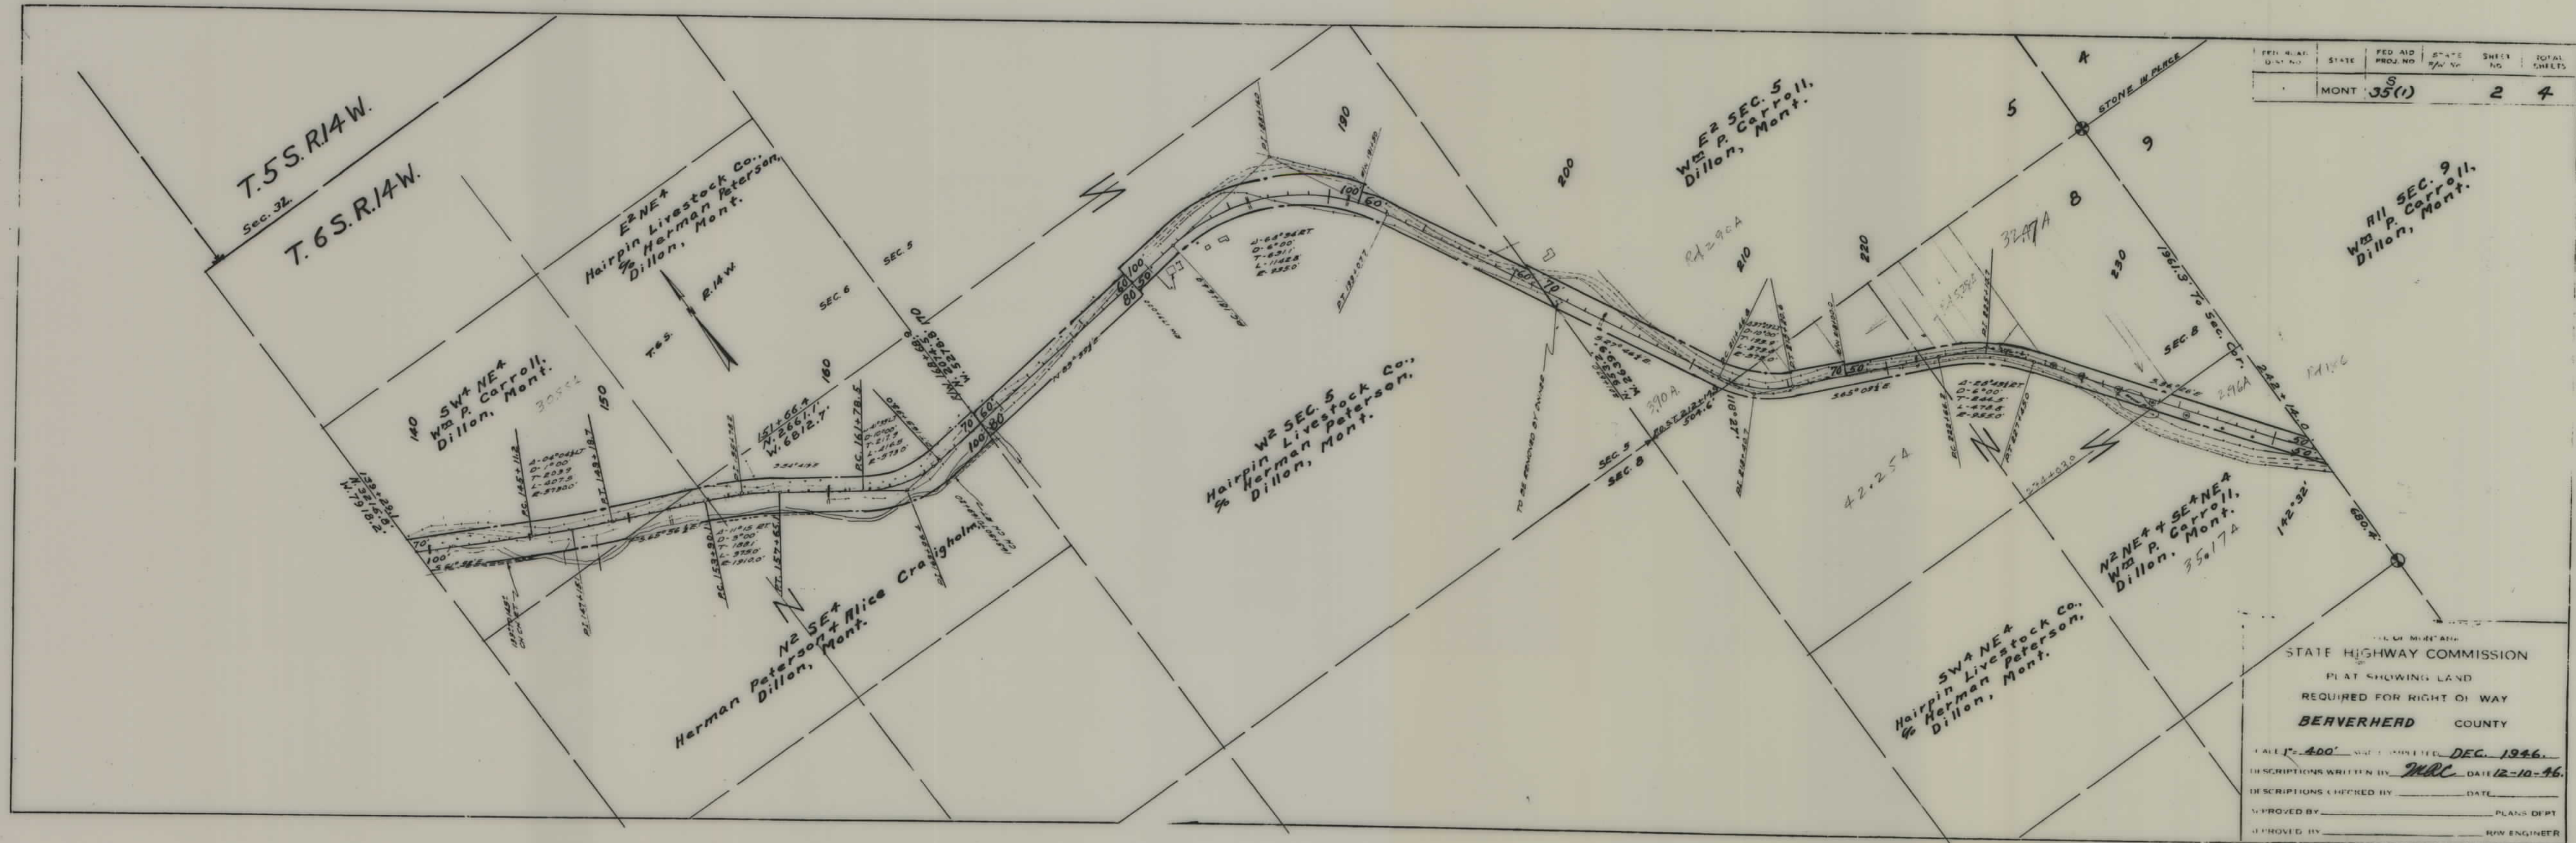

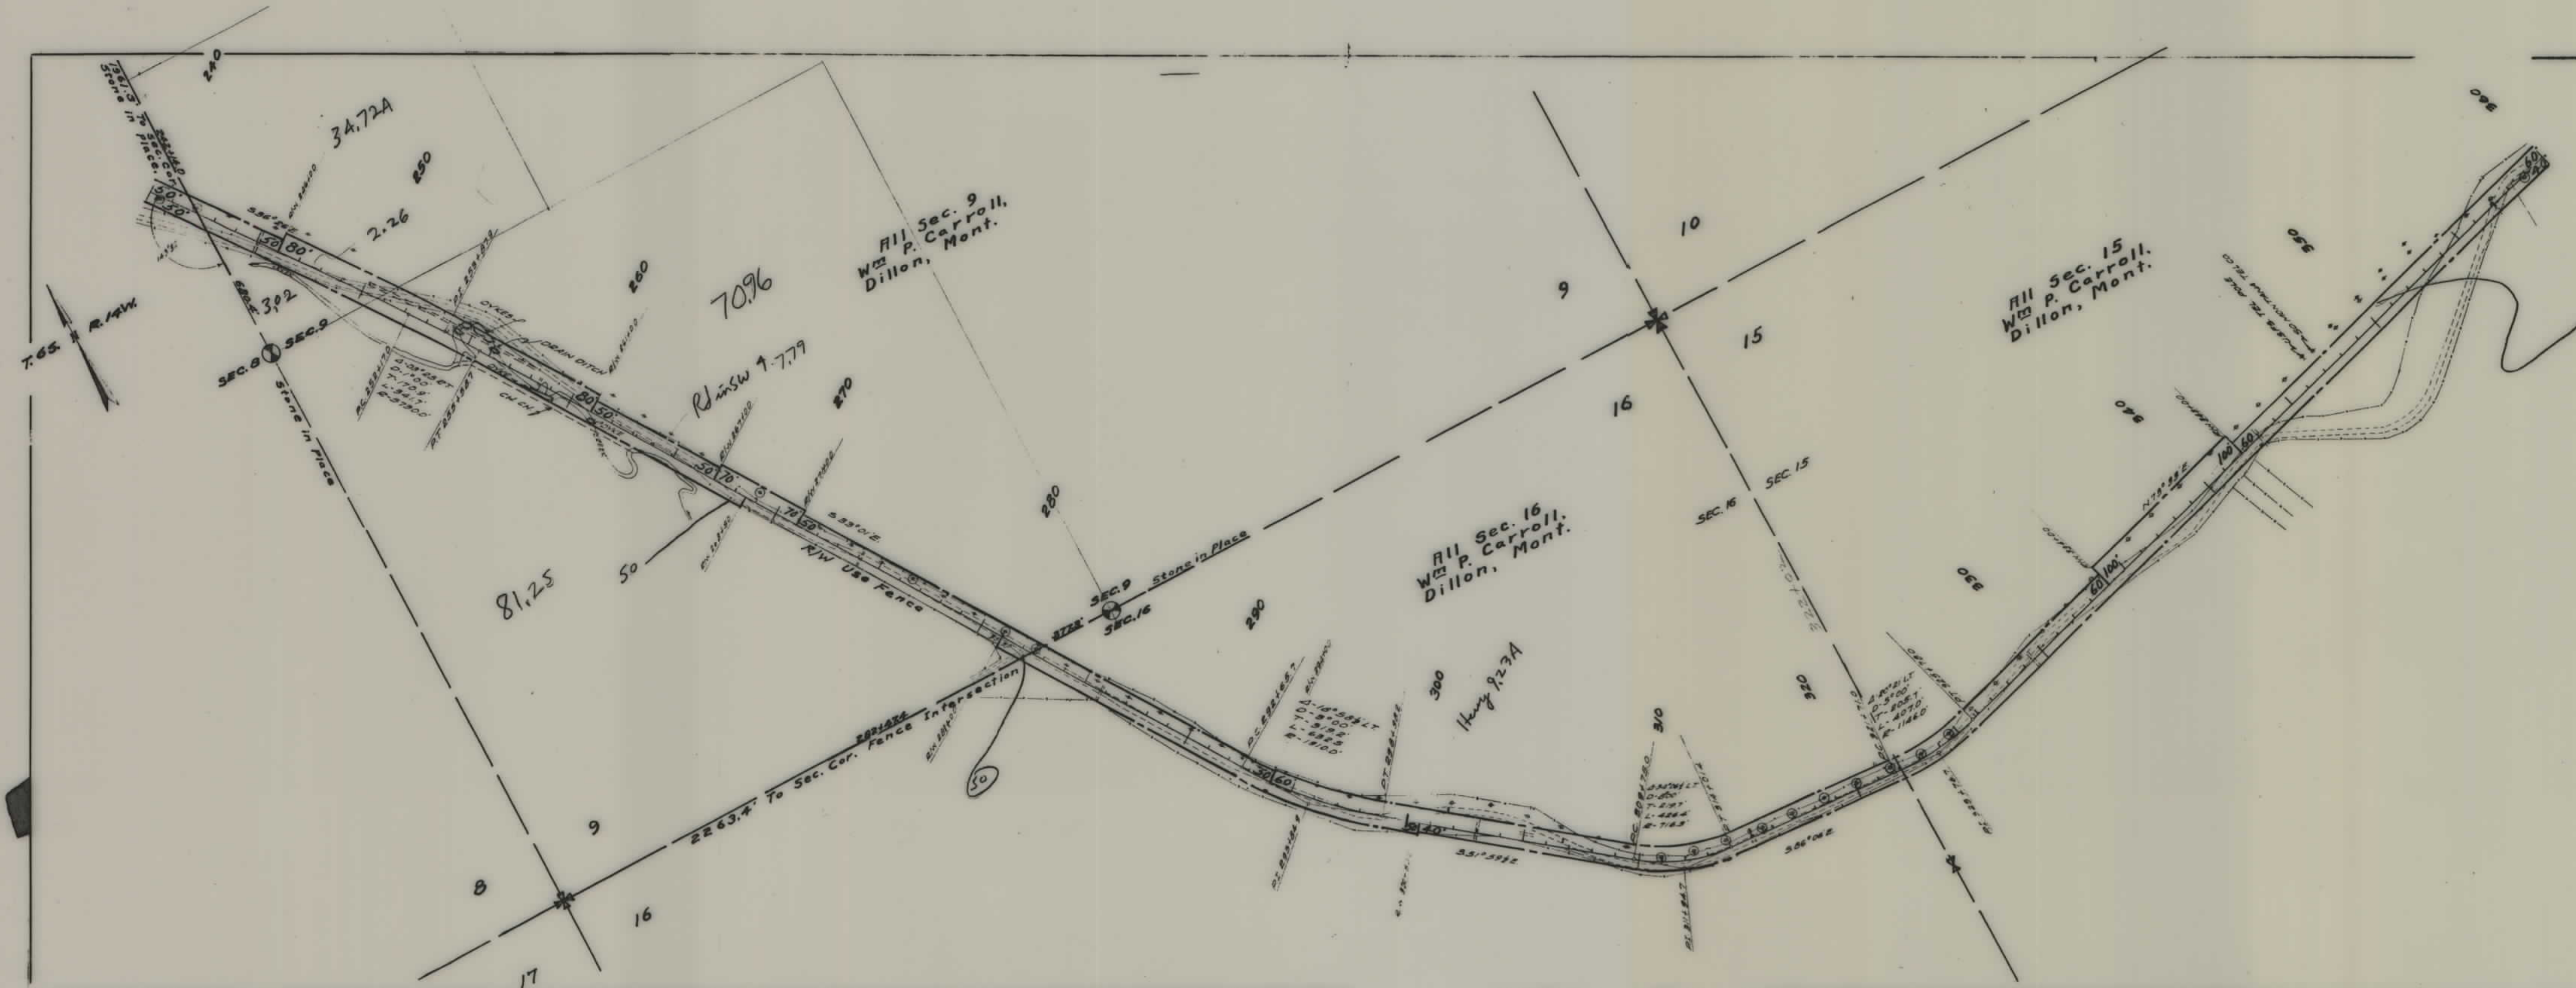


FED ROAD DIST NO	STATE	FED AID PROJ. NO	STATE R/W No.	SHEET NO	TOTAL SHEETS
1	MONT.	35(1)		3	4

STATE OF MONTANA
STATE HIGHWAY COMMISSION
PLAT SHOWING LAND
REQUIRED FOR RIGHT OF WAY
BEAVERHEAD COUNTY

SCALE 1" = 400' MAP COMPLETED DEC. 1946.
DESCRIPTIONS WRITTEN BY MRC DATE 12-10-46.
DESCRIPTIONS CHECKED BY _____ DATE _____
APPROVED BY _____ PLANS DEPT
APPROVED BY _____ R/W ENGINEER

FED. ROAD DIST. NO.	STATE	FED. AID PROJ. NO.	STATE R.W. No.	SHEET N.	TOTAL SHEETS
1	MONT.	S 35(1)		4	4

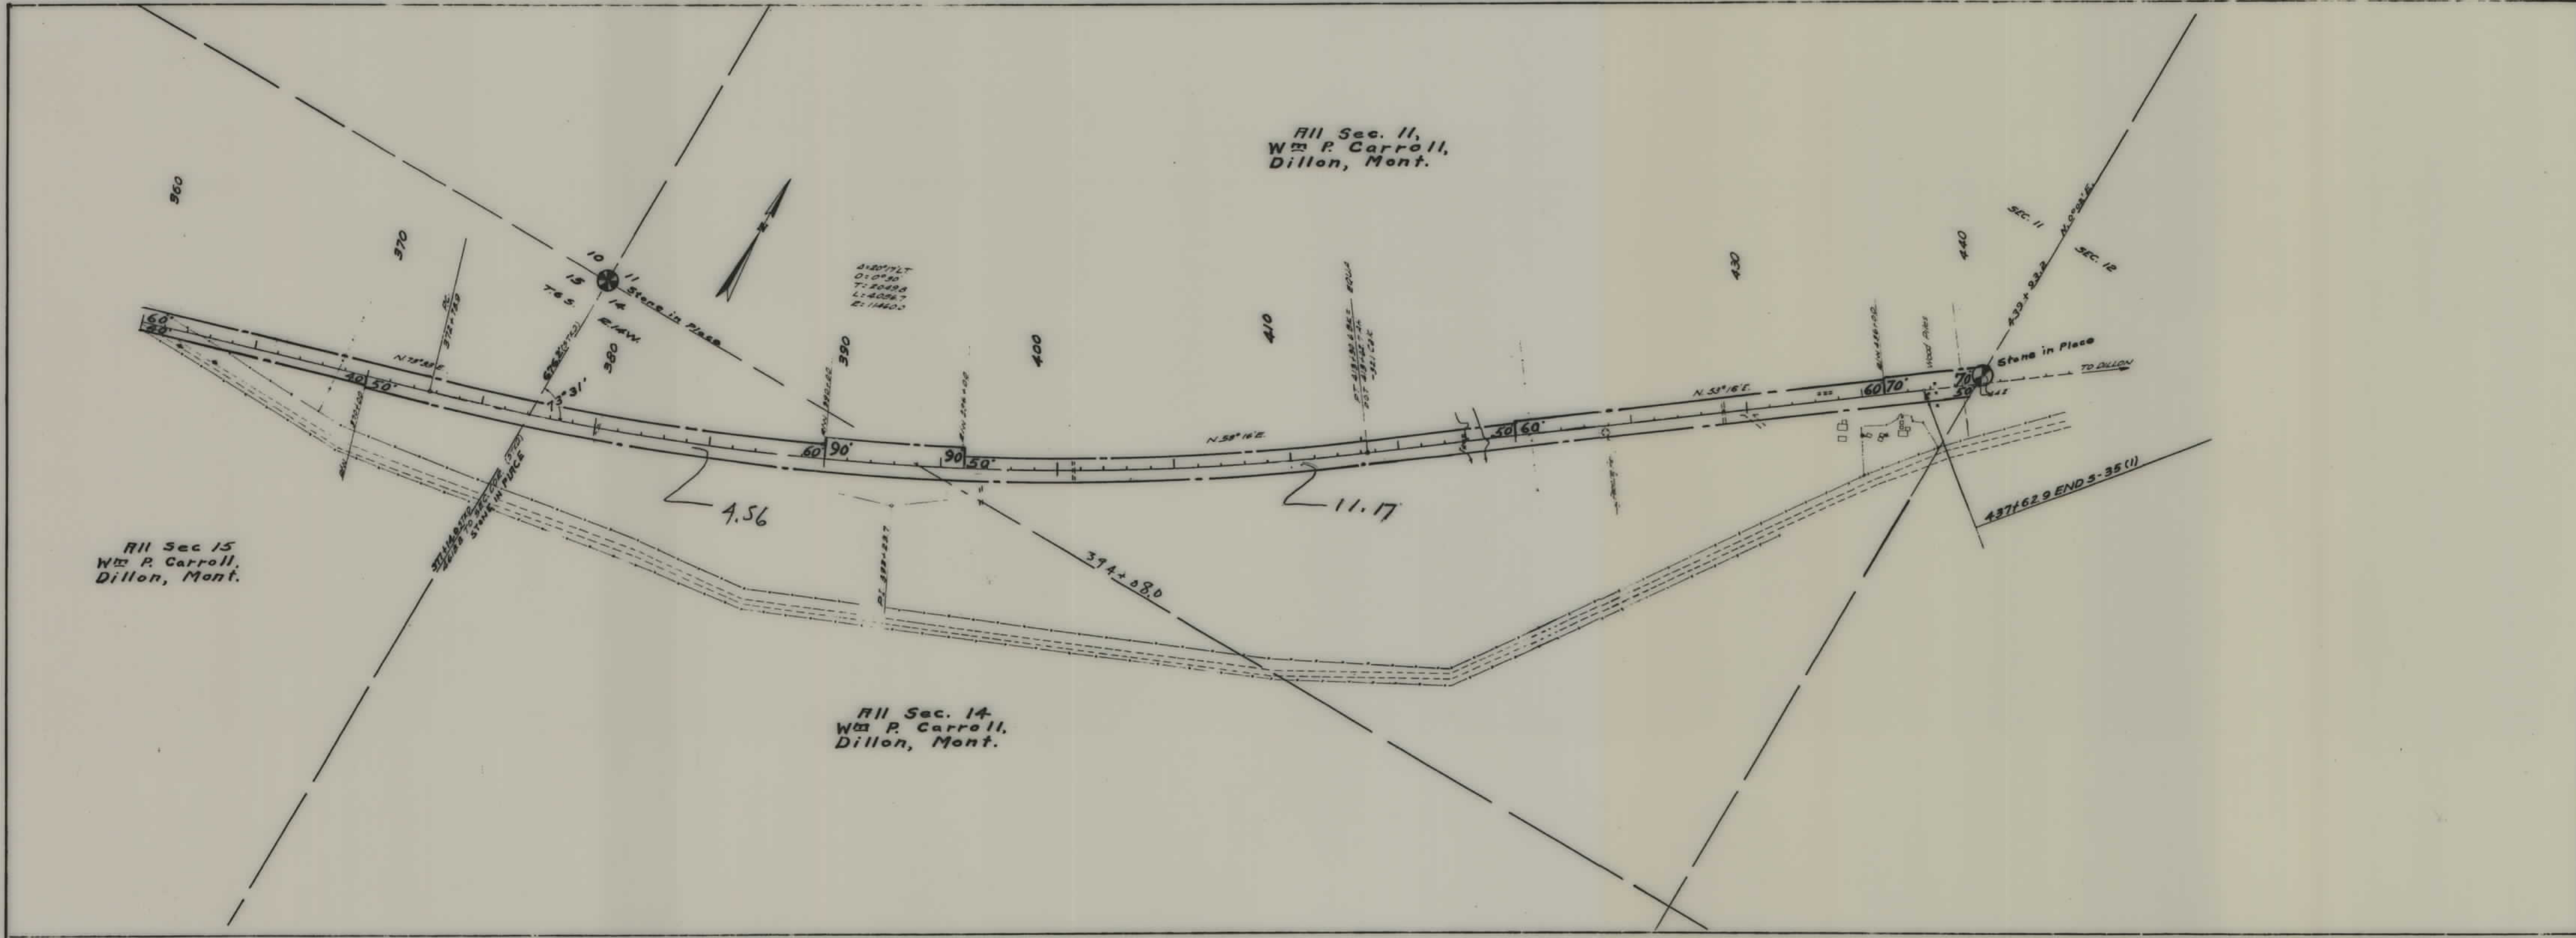

STATE OF MONTANA
 STATE HIGHWAY COMMISSION
 PLAT SHOWING LAND
 REQUIRED FOR RIGHT OF WAY
 BEVERHEAD COUNTY

SCALE 1"=400' MAP COMPLETED DEC. 1946.
 DESCRIPTIONS WRITTEN BY WPC DATE 12-10-46.
 DESCRIPTIONS CHECKED BY _____ DATE _____
 APPROVED BY _____ PLANS BY _____
 APPROVED BY _____ IN CHARGE