

PLANS


NOT

TO

SCALE

FED. ROAD DIST. NO.	STATE	FED. AID PROJ. NO.	R/W NO.	SHEET NO.	TOTAL SHEETS
8	MONT.	S-35 (4)	3035-04	1	4


Construction Contract Awarded Sept. 16, 1953

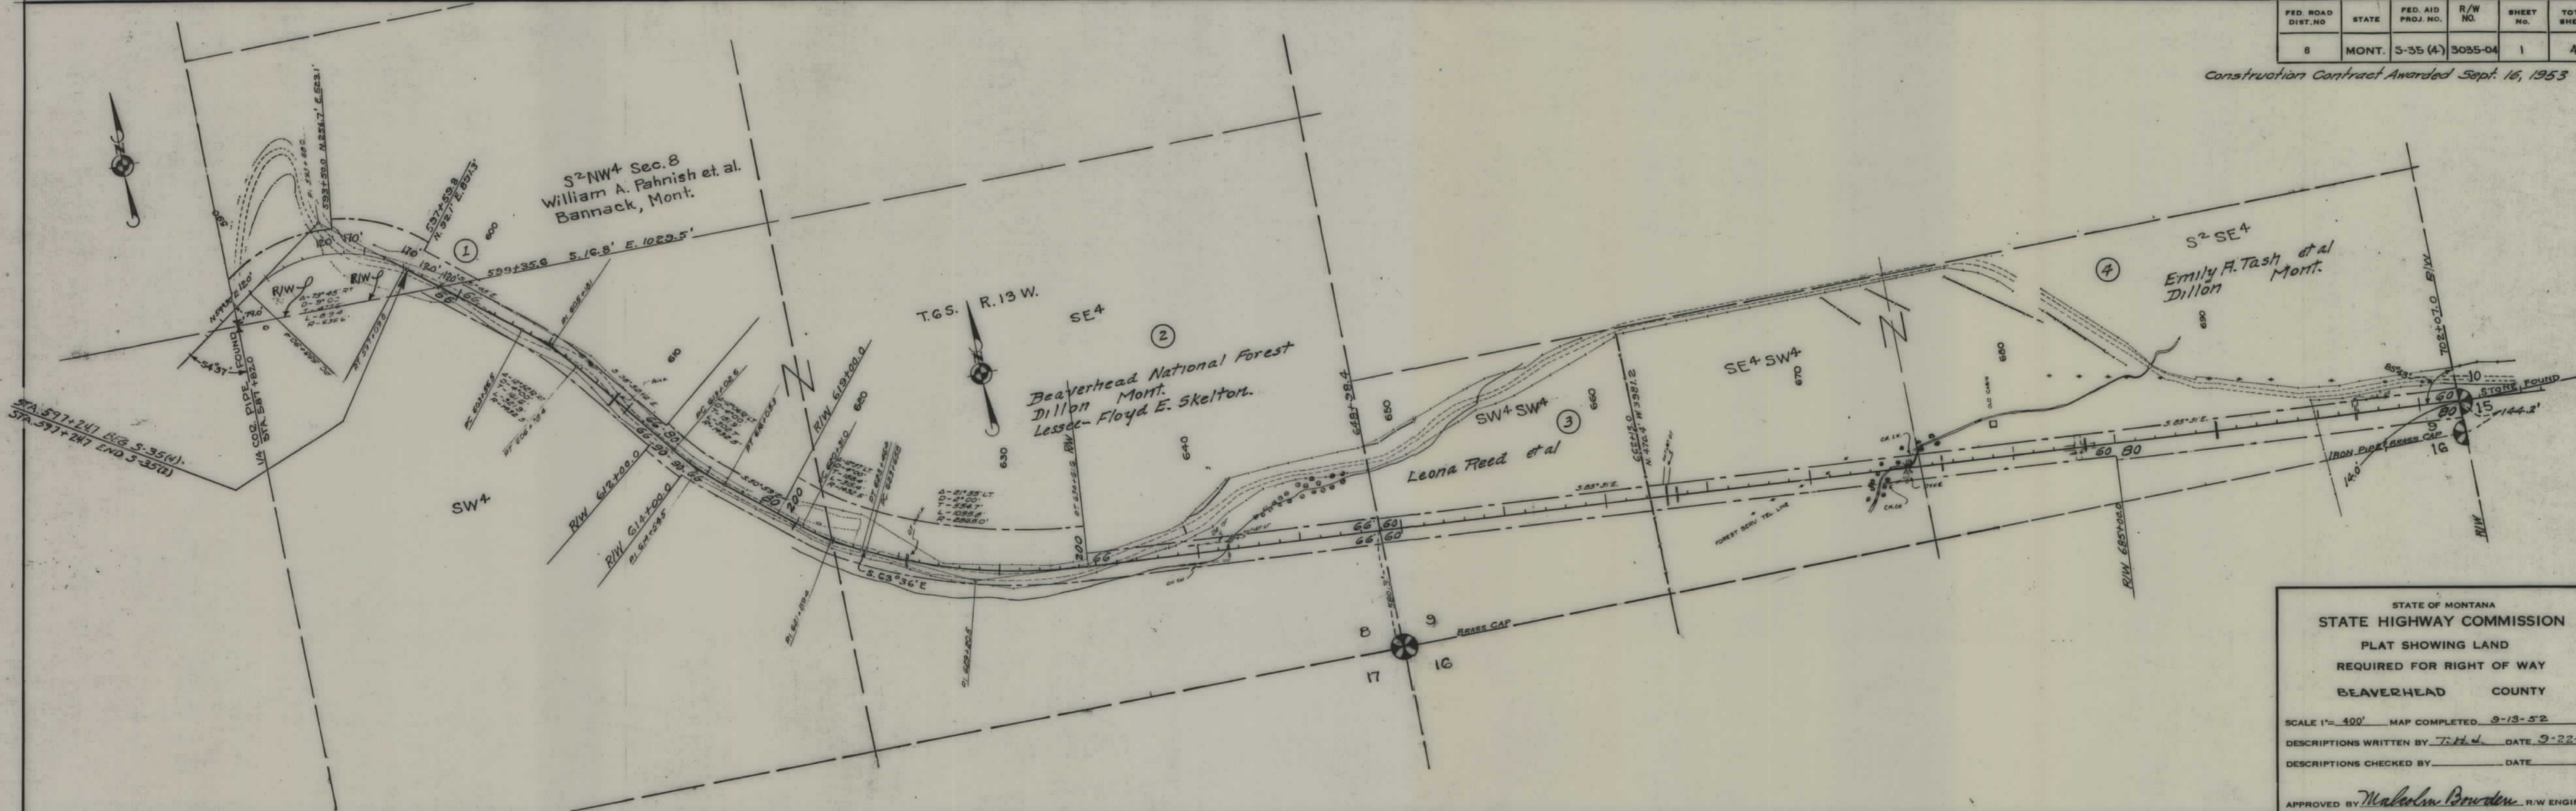

STATE OF MONTANA
STATE HIGHWAY COMMISSION
 PLAT SHOWING LAND
 REQUIRED FOR RIGHT OF WAY
 BEAVERHEAD COUNTY

SCALE 1" = 400' MAP COMPLETED 9-13-52
 DESCRIPTIONS WRITTEN BY T.H.L. DATE 9-22-52
 DESCRIPTIONS CHECKED BY _____ DATE _____

APPROVED BY *Malcolm Bowden* R.W. ENGINEER

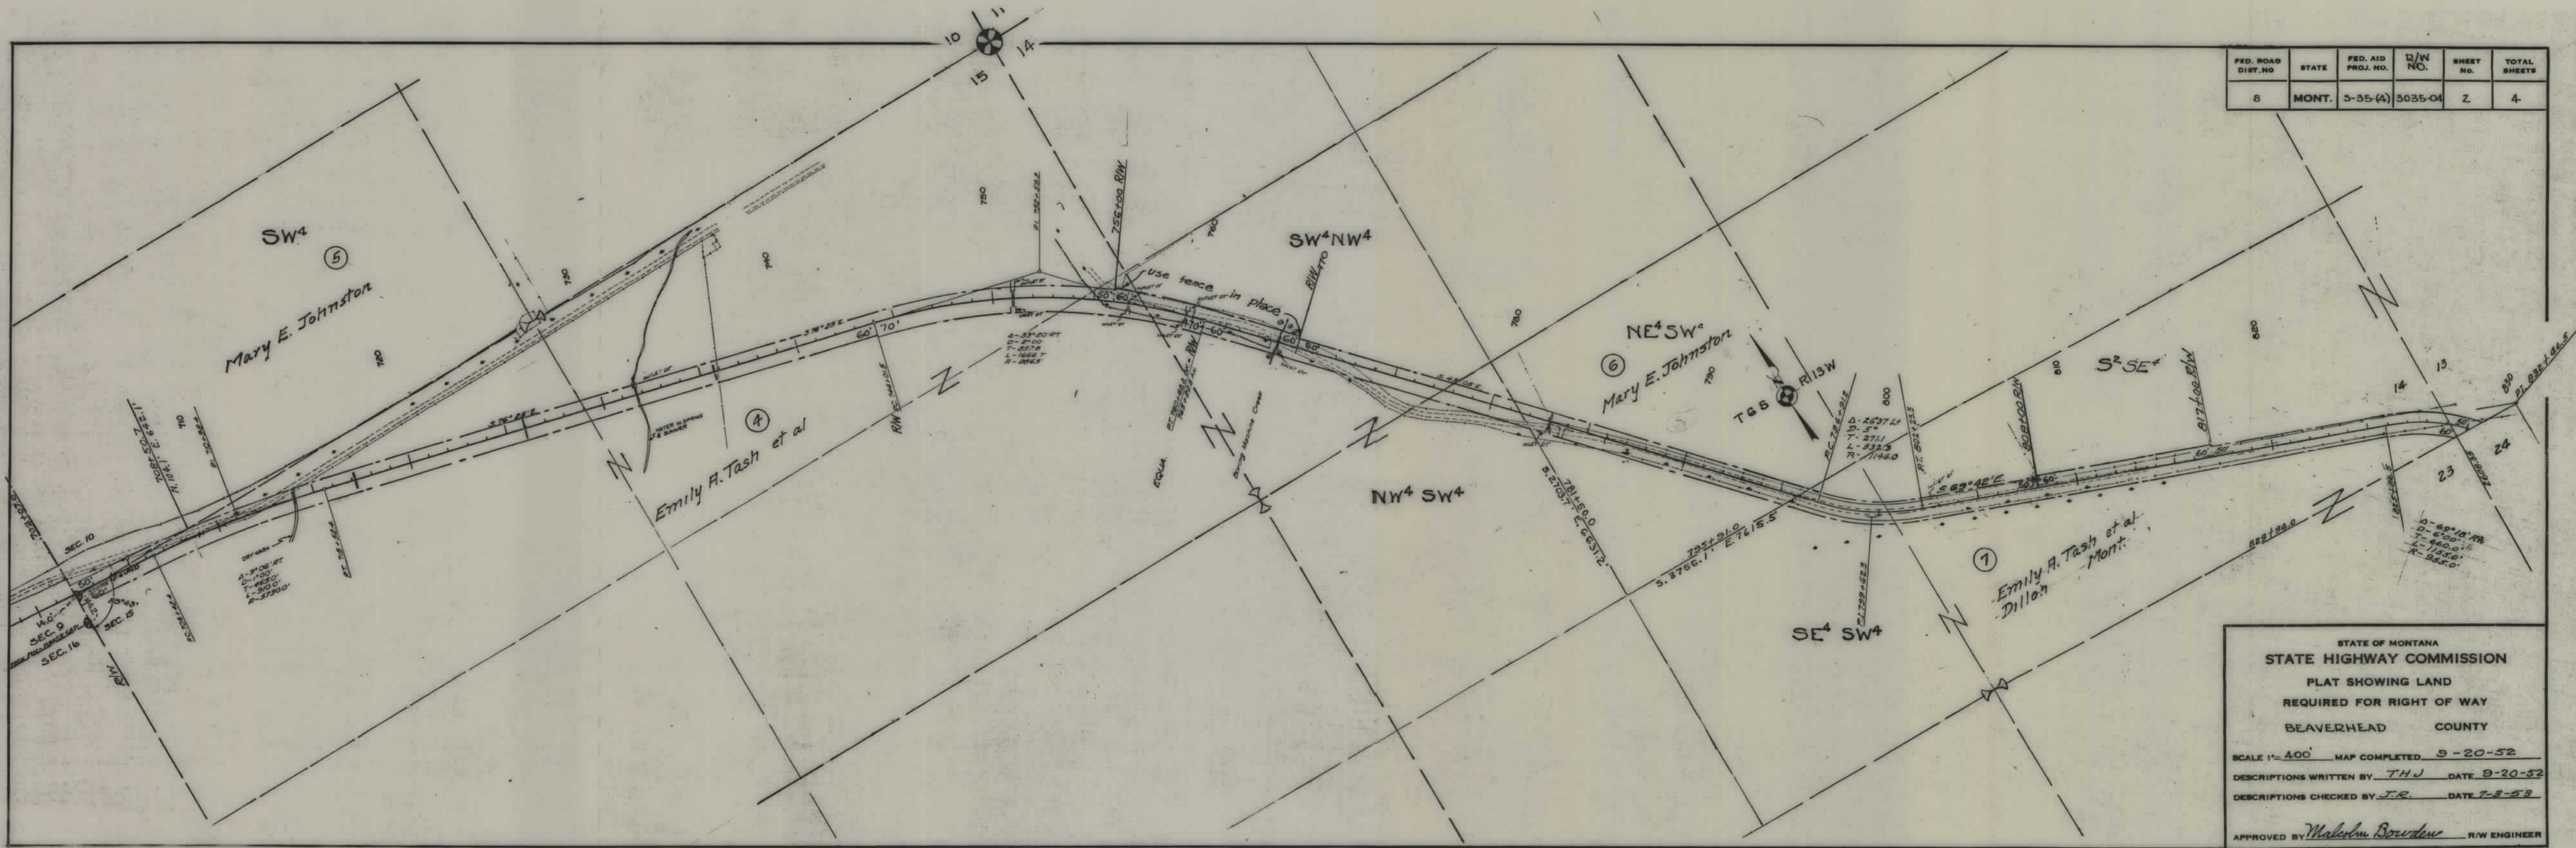

FED. ROAD DIST. NO.	STATE	FED. AID PROJ. NO.	D/W NO.	SHEET NO.	TOTAL SHEETS
8	MONT.	5-35 (4)	3035-04	2	4

STATE OF MONTANA
STATE HIGHWAY COMMISSION
PLAT SHOWING LAND
REQUIRED FOR RIGHT OF WAY
BEAVERHEAD COUNTY

SCALE 1"=400' MAP COMPLETED 9-20-52
DESCRIPTIONS WRITTEN BY THJ DATE 9-20-52
DESCRIPTIONS CHECKED BY J.R. DATE 7-3-53


APPROVED BY Malcolm Bowden R/W ENGINEER

FED. ROAD DIST. NO.	STATE	FED. AID PROJ. NO.	R/W NO.	SHEET NO.	TOTAL SHEETS
8	MONT.	5-35(4)	3035-04	3	4

Daylight permit -
on left 832 - 834+50
to 60' from E

Outlet 867+50 to 870+62.7
70' from E

Sections 23 & 24
Emily A. Tash et al
Dillon, Montana

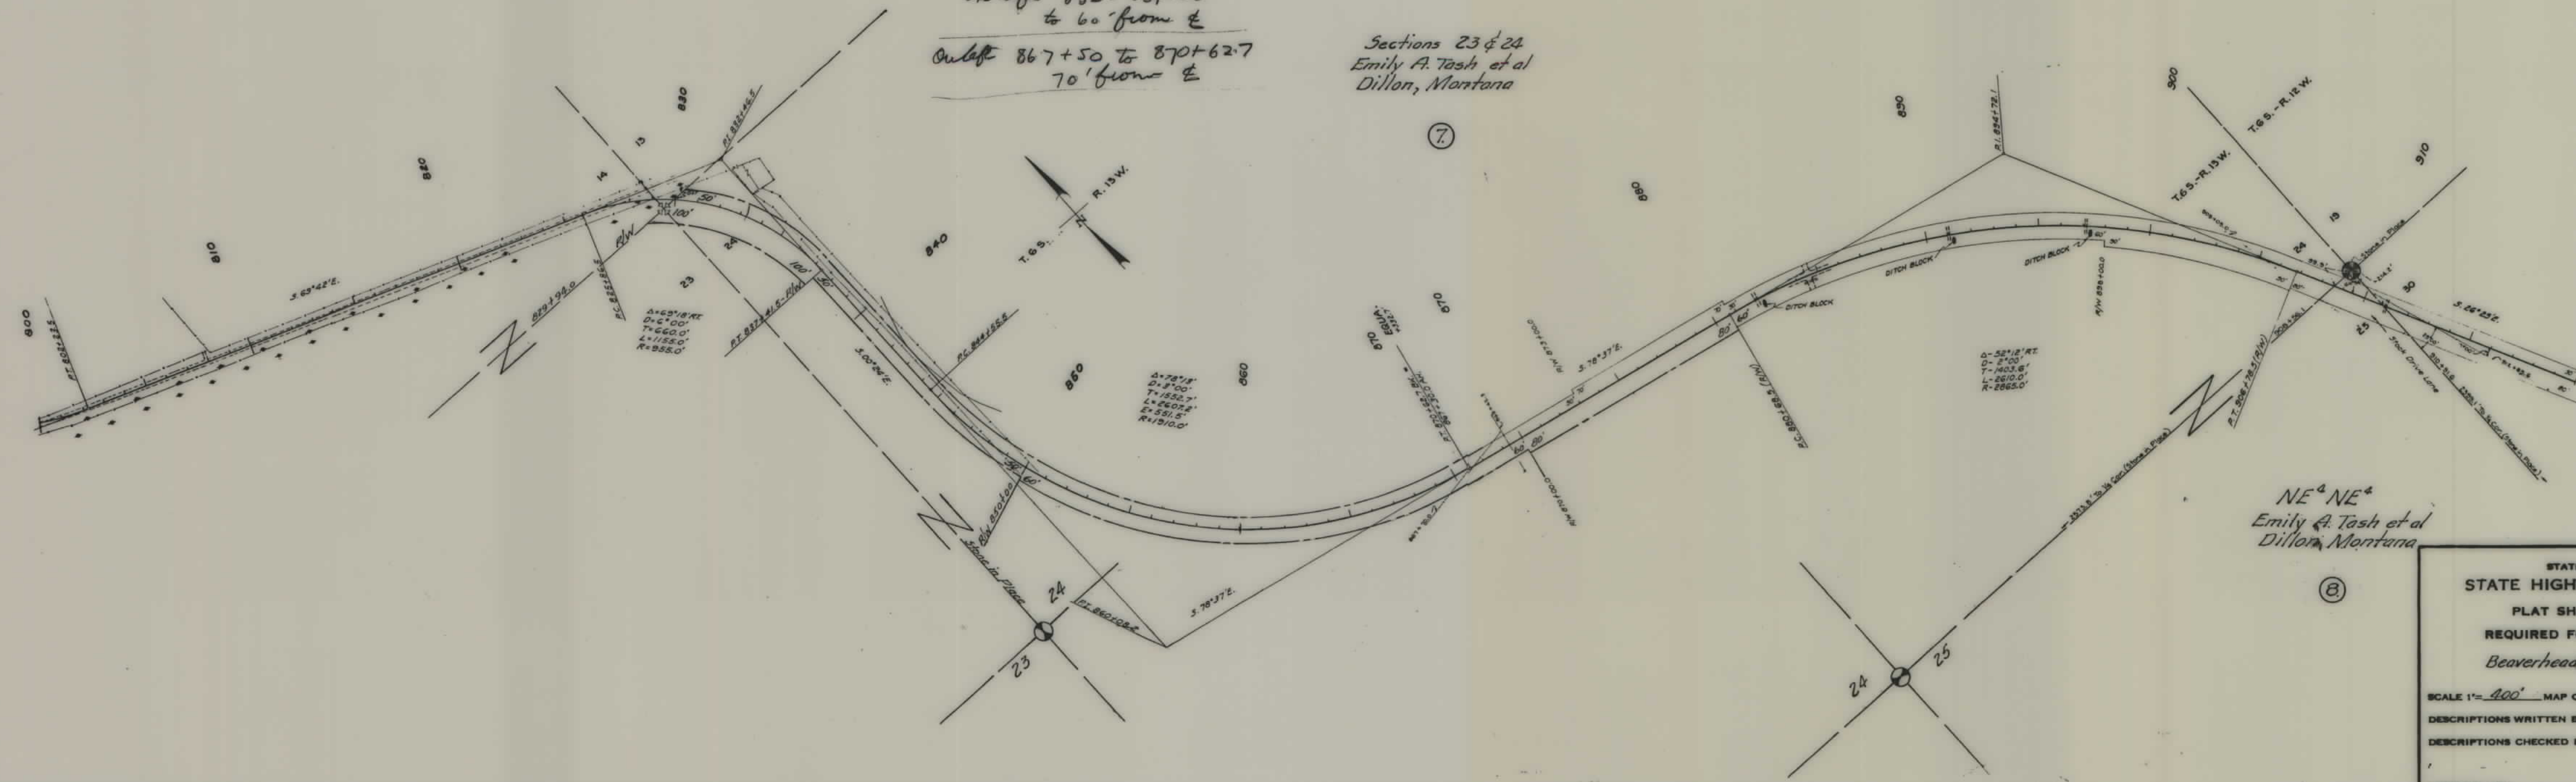

NE⁴NE⁴
Emily A. Tash et al
Dillon, Montana

STATE OF MONTANA
STATE HIGHWAY COMMISSION
PLAT SHOWING LAND
REQUIRED FOR RIGHT OF WAY
Beaverhead COUNTY

SCALE 1"=400' MAP COMPLETED 8-20-53
DESCRIPTIONS WRITTEN BY D.J.N. DATE 8-20-53
DESCRIPTIONS CHECKED BY J.R. DATE 8-21-53

APPROVED BY _____ R/W ENGINEER

FED. ROAD DIST. NO.	STATE	FED. AID PROJ. NO.	R/W NO.	SHEET NO.	TOTAL SHEETS
8	MONT.	5-35(4)	3035-04	4	4

