

PLANS
NOT
TO
SCALE

DEPARTMENT OF THE INTERIOR - BUREAU OF LAND MANAGEMENT
LAND OFFICE - BILLINGS, MONTANA

I HEREBY CERTIFY THAT THE RIGHT OF ANY REPRESENTED PERSON IN THE NE¹/₄ SECTION 17, T 7 S., R 10 W., BEAVERHEAD COUNTY, AFFECTS ONLY UNAPPROPRIATED AND UNRESERVED PUBLIC DOMAIN. THE LAND IS NOT WITHIN A FEDERAL GRAZING DISTRICT.

NOVEMBER 24 1954

Orval G. Hadley
MANAGER

NE 4
U.S. GOV

Sec. 16
State of Mont.

NE⁴
Lessee: Frank Wilson
Dillon, Mont.

SE⁴ NE⁴
Lessee: Berg Christenson
905 S. Washington,
Dillon, Mont.

SA
Lessee: Berg Christensen
905 S. Washington
Dillon, Mont.

FED. ROAD DIST. NO.	STATE	FED. AID PROJ. NO.	R/W NO.	SHEET NO.	TOTAL SHEET
8	MONT.	S-35(5)	3035-05	1	5

3 Prints sent 1/2/54 013891


RECEIVED
JAN 16 1984

STATE OF MONTANA
STATE HIGHWAY COMMISSION
LAND REQUIRED FOR RIGHT OF WAY
BEAVERHEAD COUNTY
SCALE 1" = 400' MAP COMPLETED 27/10/54

Construction Contract Awarded Nov. 30, 1954



FED. ROAD DIST. NO.	STATE	FED. AID PROJ. NO.	R/W NO.	SHEET NO.	TOTAL SHEETS
8	MONT.	5-35(5)	3035-05	2	5

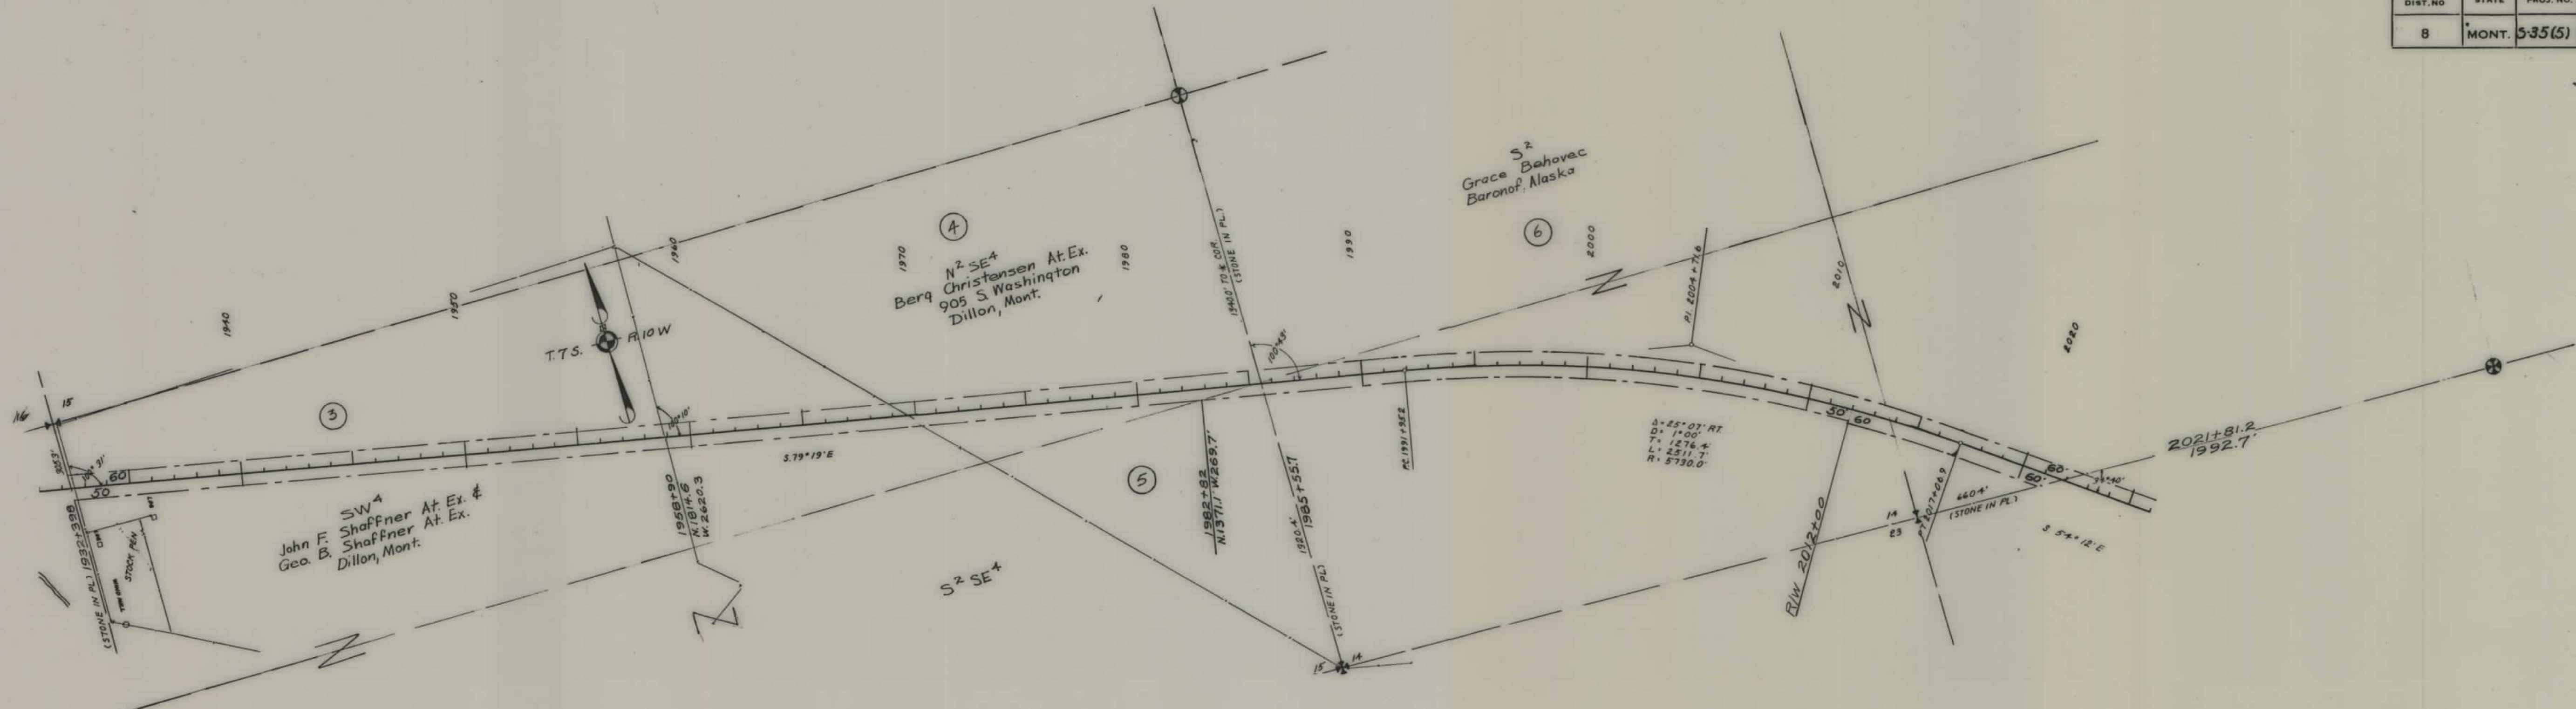

STATE OF MONTANA
 STATE HIGHWAY COMMISSION
 LAND REQUIRED FOR RIGHT OF WAY
 BEAVERHEAD COUNTY
 SCALE 1" = 400' MAP COMPLETED 27/10/54

