


PLANS
NOT
TO
SCALE

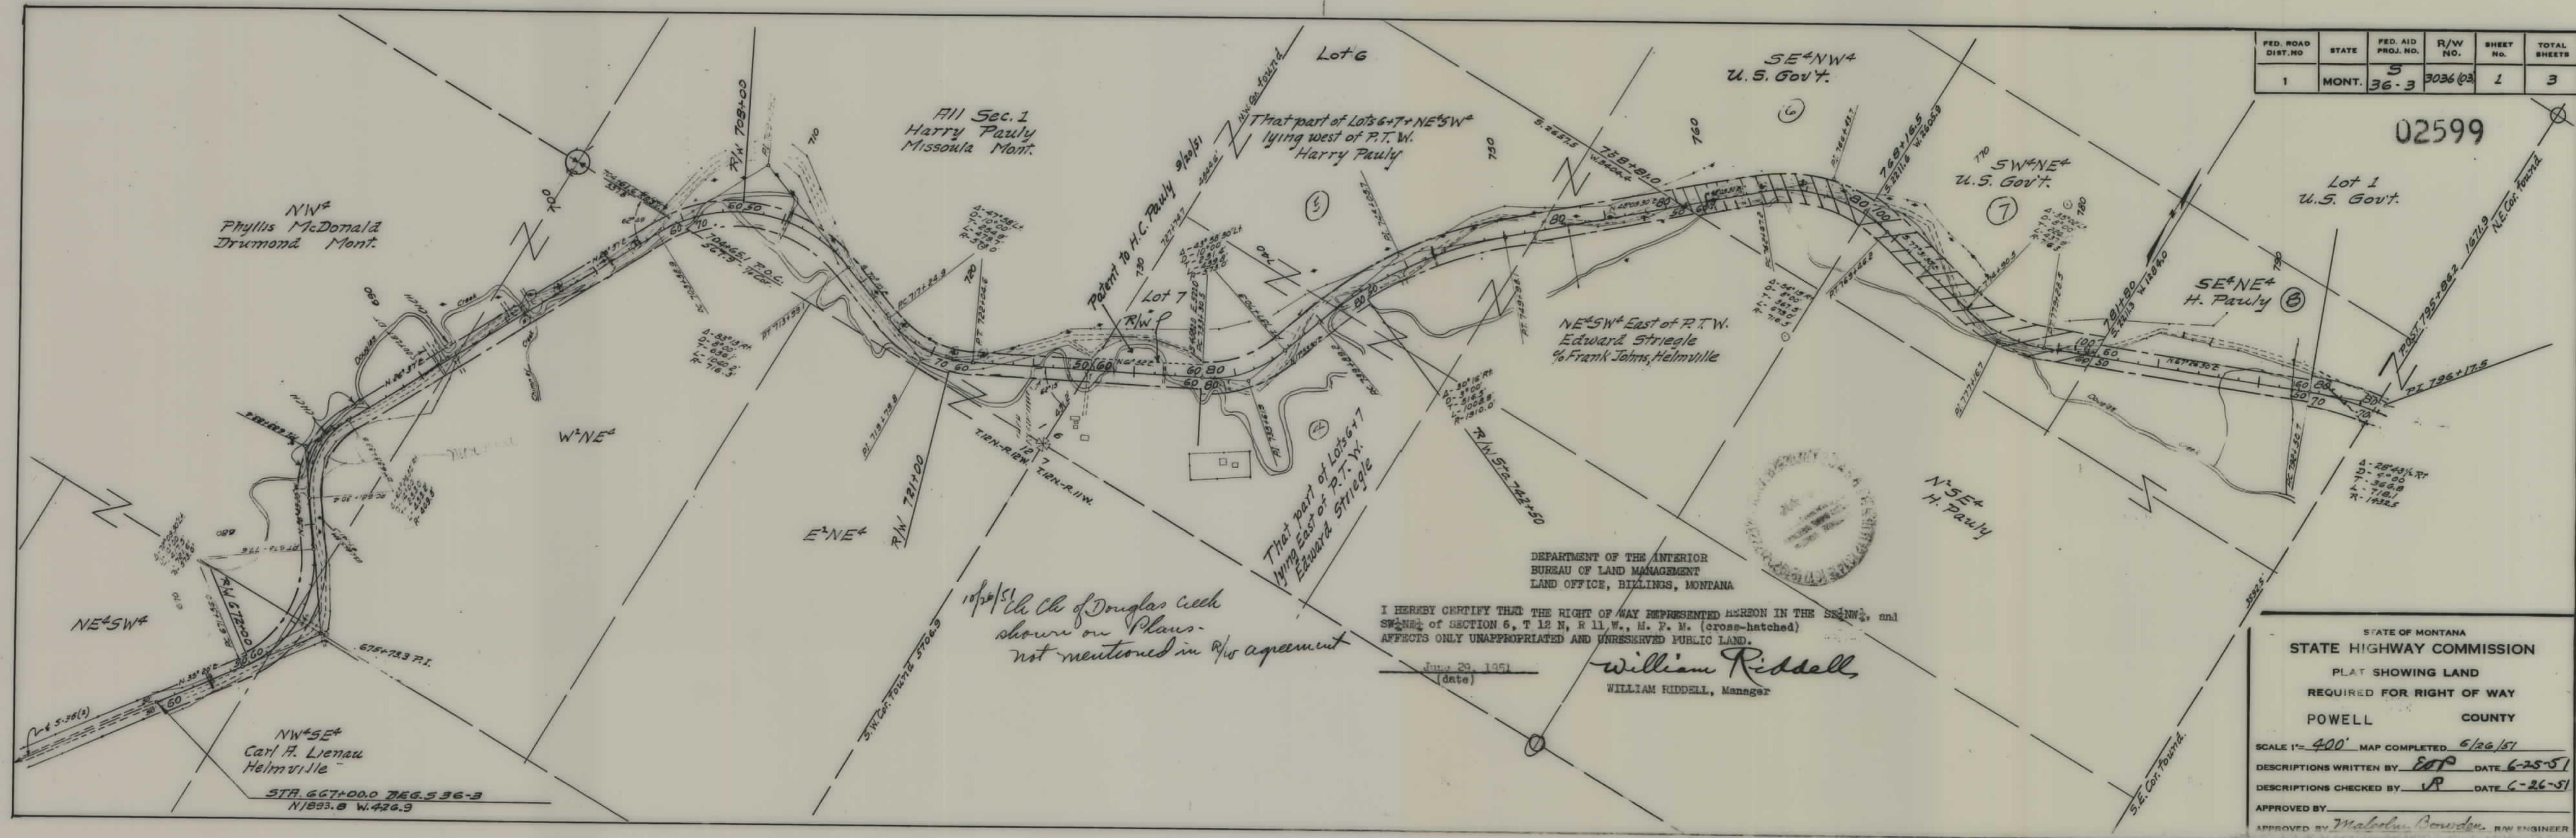


FED. ROAD DIST. NO.	STATE	FED. AID PROJ. NO.	R/W NO.	SHEET NO.	TOTAL SHEETS
1	MONT.	36-3	3036 (3)	1	3

02599

STATE OF MONTANA
STATE HIGHWAY COMMISSION
PLAT SHOWING LAND
REQUIRED FOR RIGHT OF WAY
POWELL COUNTY

SCALE 1"= 400' MAP COMPLETED 6/26/51
DESCRIPTIONS WRITTEN BY EDP DATE 6-25-51
DESCRIPTIONS CHECKED BY RP DATE 6-26-51
APPROVED BY Malcolm Bowden R.W. ENGINEER

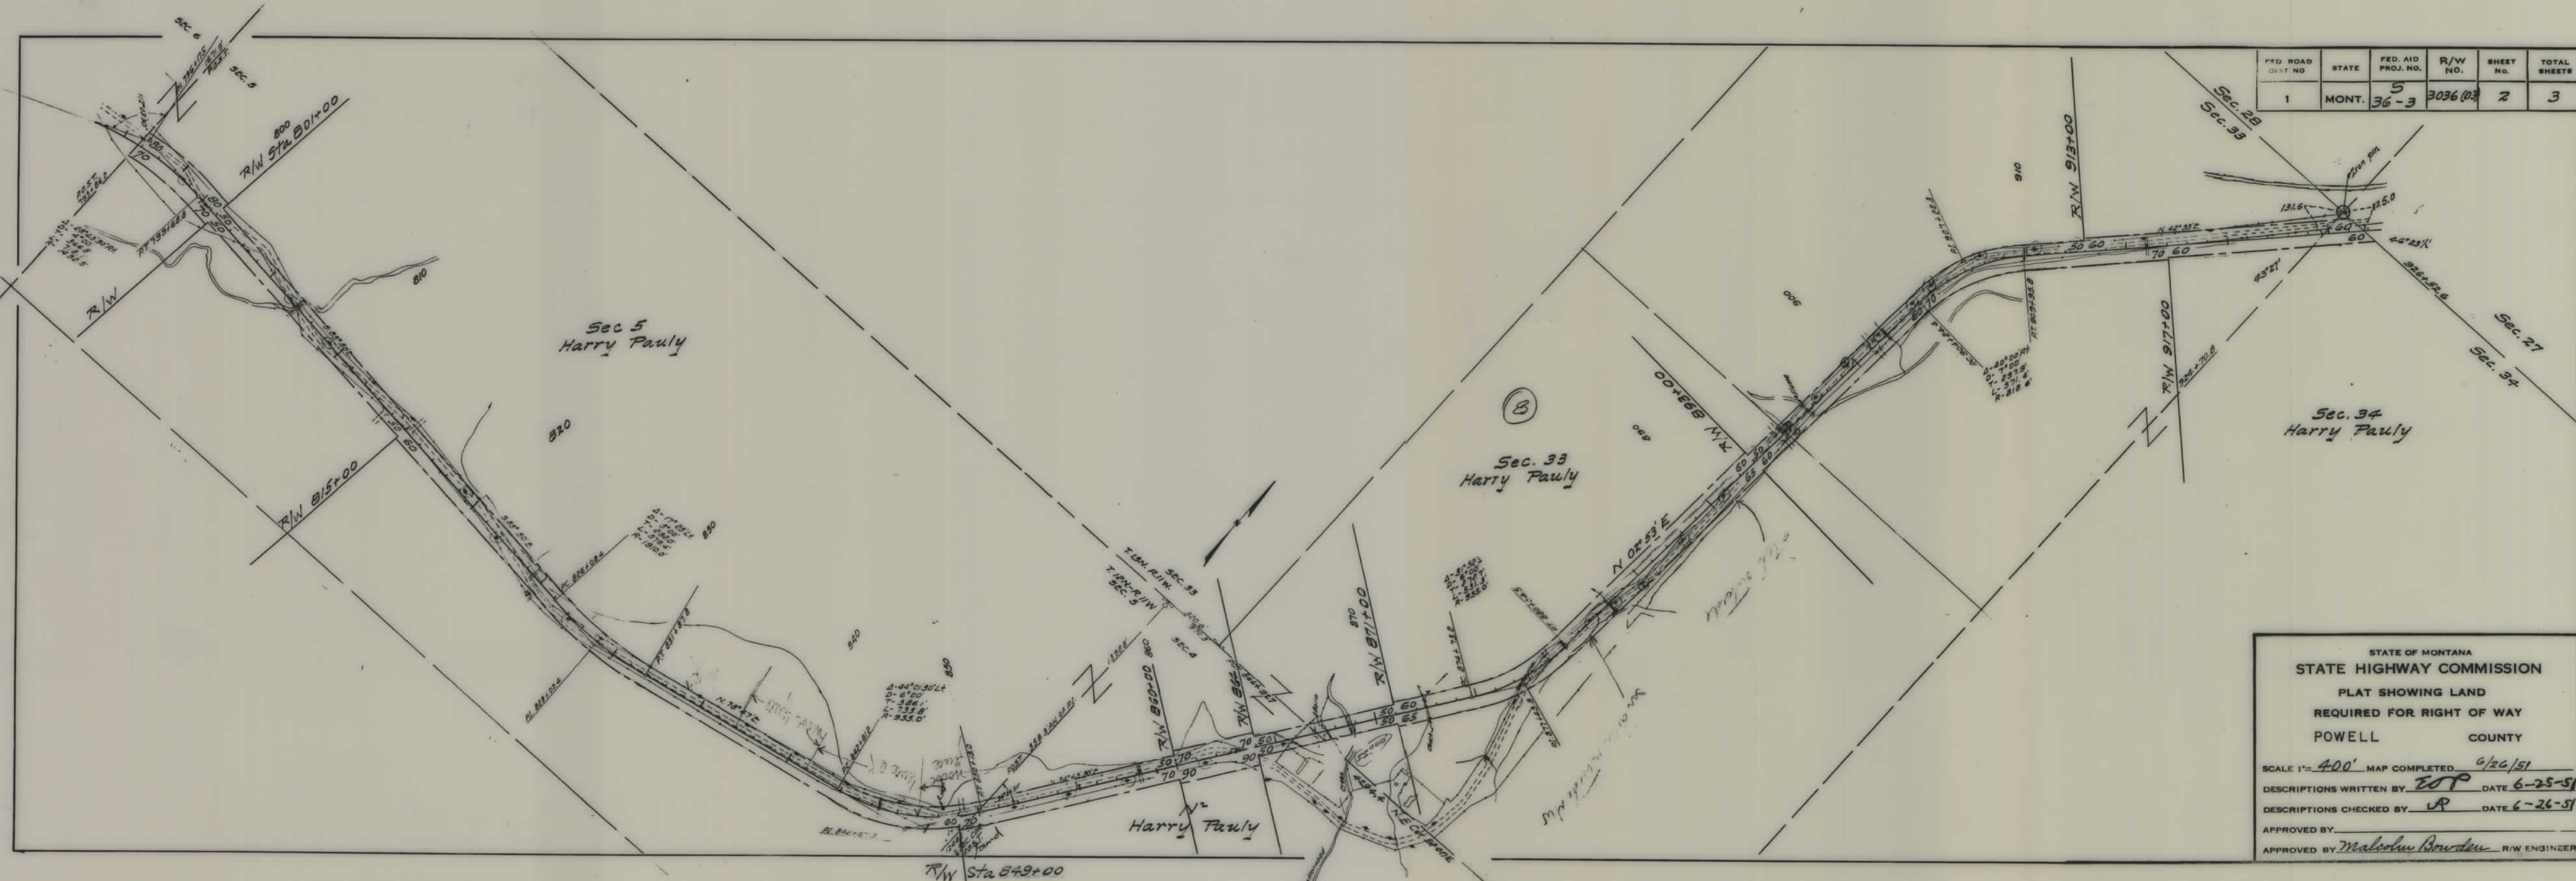


FED. ROAD DIST. NO.	STATE	FED. AID PROJ. NO.	R/W NO.	SHEET NO.	TOTAL SHEETS
1	MONT.	36-3	3036(03)	2	3

STATE OF MONTANA
STATE HIGHWAY COMMISSION
PLAT SHOWING LAND
REQUIRED FOR RIGHT OF WAY
POWELL COUNTY

SCALE 1"= 400' MAP COMPLETED 6/26/51
 DESCRIPTIONS WRITTEN BY EOP DATE 6-25-51
 DESCRIPTIONS CHECKED BY LP DATE 6-26-51
 APPROVED BY _____
 APPROVED BY *Malcolm Bowden* R/W ENGINEER

FED. ROAD DIST. NO.	STATE	FED. AID PROJ. NO.	R/W NO.	SHEET NO.	TOTAL SHEETS
1	MONT.	36-3	3036(03)	3	3

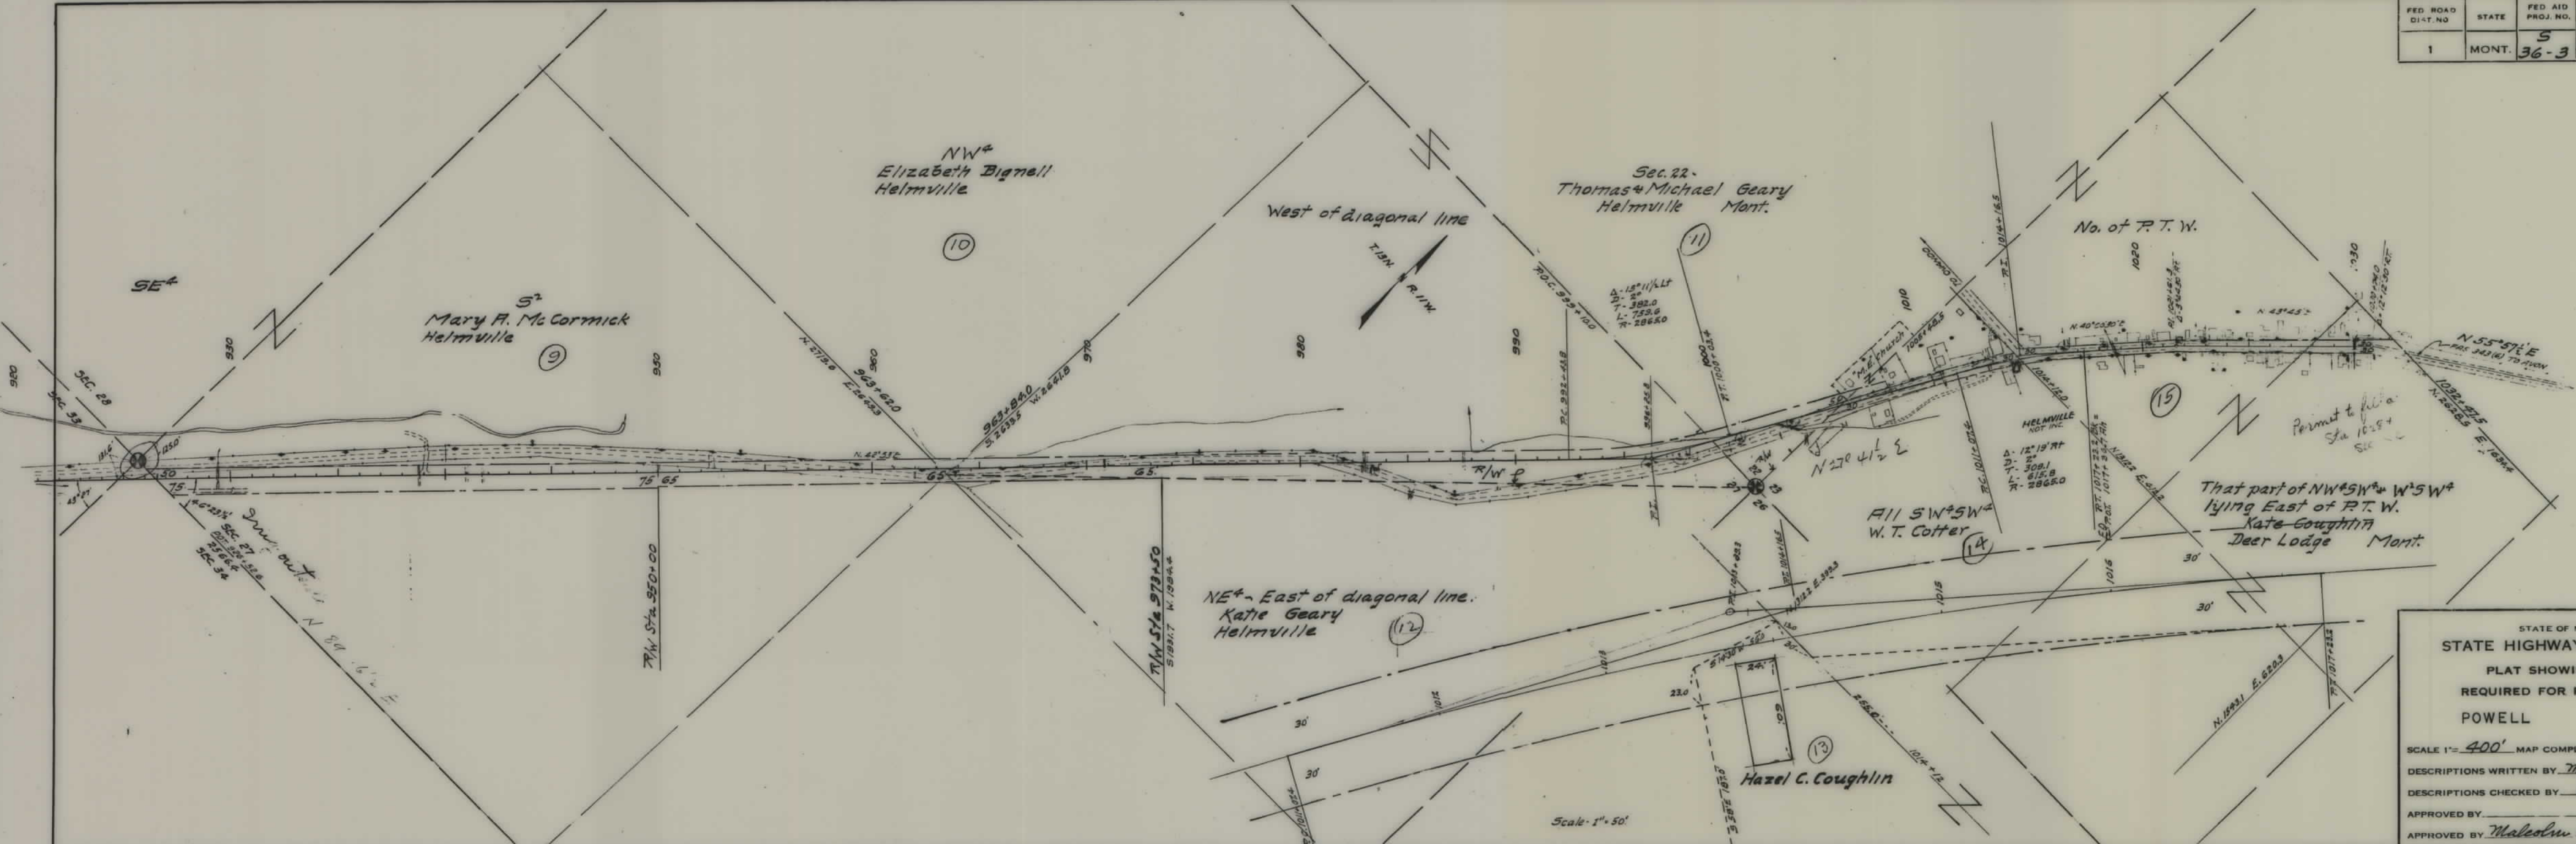

STATE OF MONTANA
 STATE HIGHWAY COMMISSION
 PLAT SHOWING LAND
 REQUIRED FOR RIGHT OF WAY
 POWELL COUNTY

SCALE 1" = 400' MAP COMPLETED 6/26/51
 DESCRIPTIONS WRITTEN BY M.B. DATE 6/25/51
 DESCRIPTIONS CHECKED BY R. DATE 6/26/51
 APPROVED BY _____
 APPROVED BY *Malcolm Bowden* P.E. ENGINEER