


PLANS

NOT

TO

SCALE

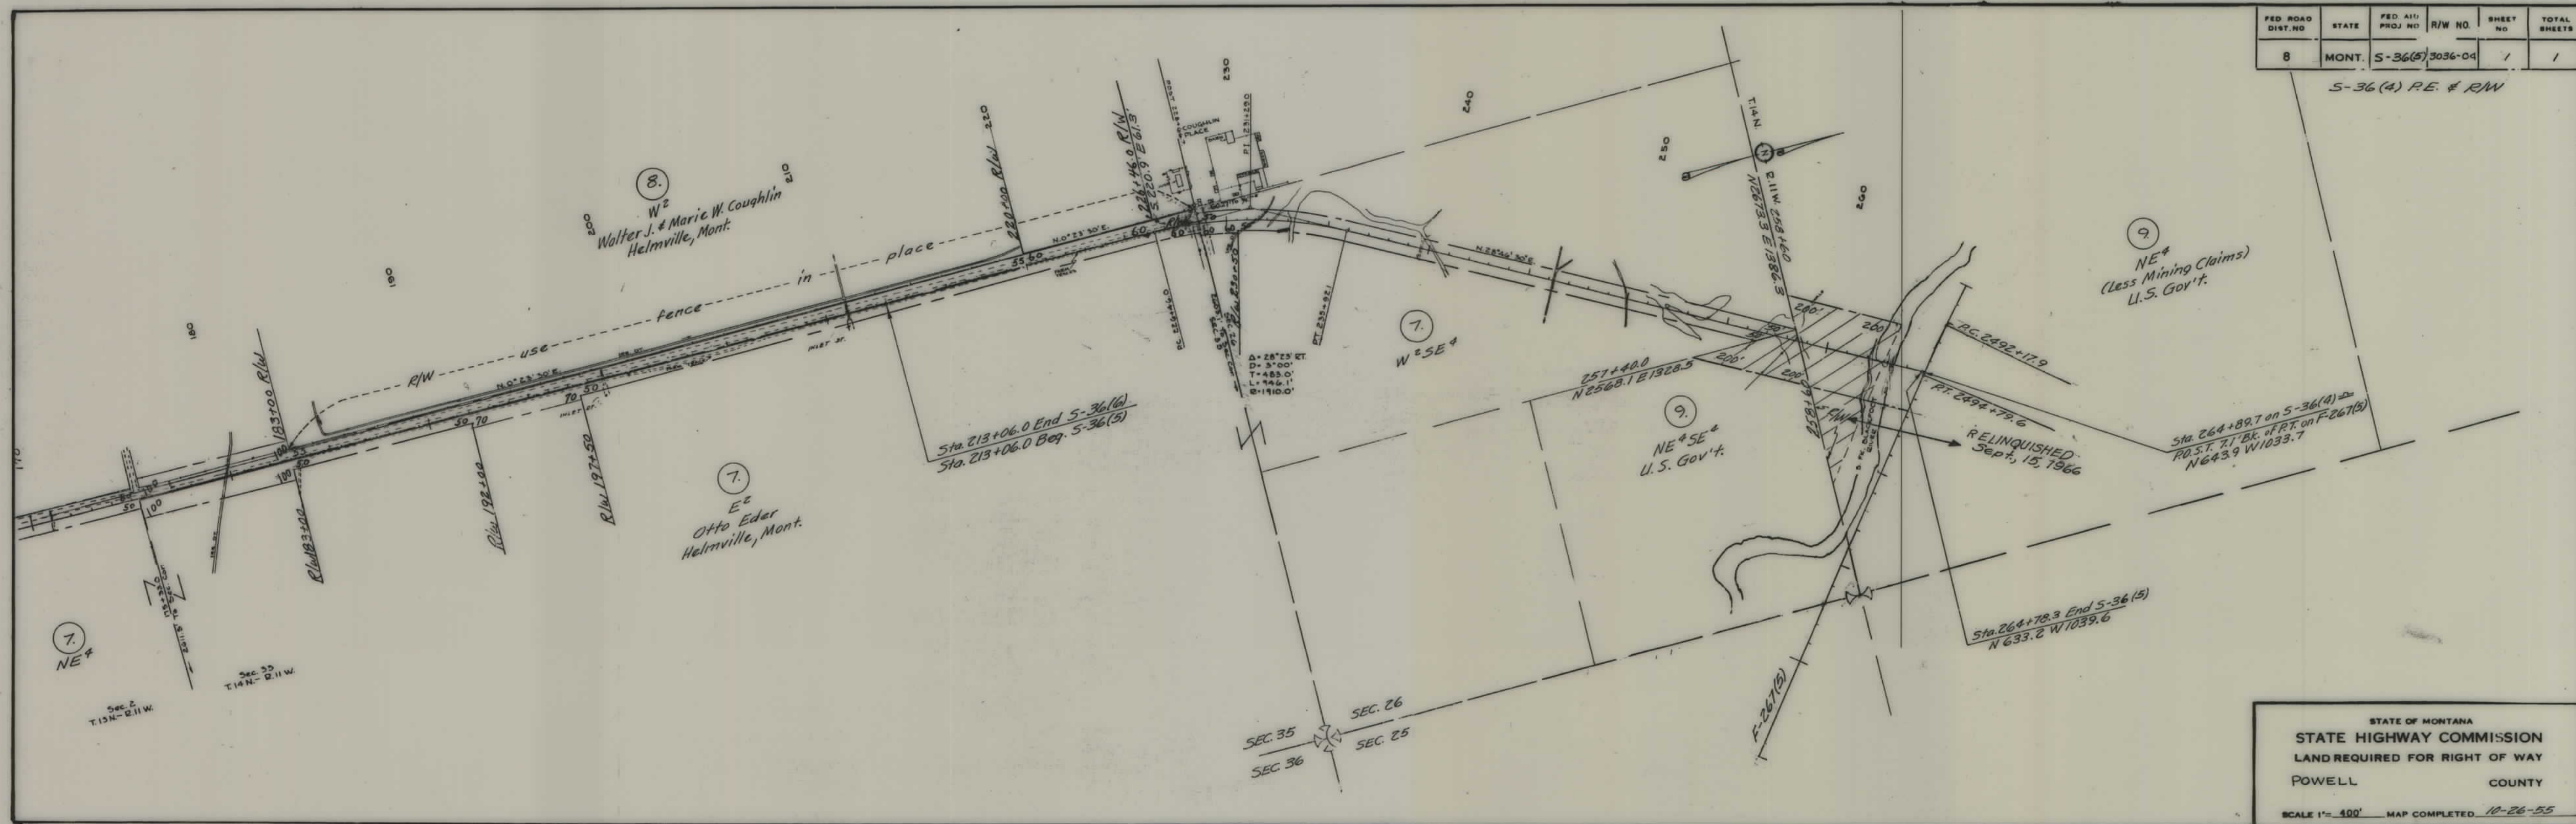

FED. ROAD DIST. NO.	STATE	FED. AID PROJ. NO.	R/W NO.	SHEET NO.	TOTAL SHEETS
8	MONT.	S-36(5)	3036-04	1	1

S-36(4) R.E. & R/W

STATE OF MONTANA
STATE HIGHWAY COMMISSION
LAND REQUIRED FOR RIGHT OF WAY
POWELL COUNTY

FED ROAD DIST. NO.	STATE	FED AID PROJ NO.	R/W NO.	SHEET NO.	TOTAL SHEETS
8	MONT.	5-36(5)	3036-04	3	3

NONIANT 020876

Bureau of Land Management
Land Office
Billings, Montana
OCT 23 1955

Rec'd

NE⁴
(Less Mining Claims)
U.S. Gov't.

Sta. 264+89.7 on S-36(4) ~~2~~
P.O.S.T. 71' Bk. of P.T. on F-267(5)
N6439 W1033.7

Sta. 264+77.5 End 5-36(4)
N 633.2 W 1039.6

STATE OF MONTANA
STATE HIGHWAY COMMISSION
LAND REQUIRED FOR RIGHT OF WAY
POWELL COUNTY

SCALE 1" = 400' MAP COMPLETED 10-26-55

DEPARTMENT OF THE INTERIOR - BUREAU OF LAND MANAGEMENT
LAND OFFICE - BILLINGS, MONTANA

I HEREBY CERTIFY THAT THE RIGHT OF WAY REPRESENTED ON
THIS MAP IN HATCHING IN THE NE¹/₄ SEC. 1 AND S¹/₄ NE¹/₄ SEC. 26, T 14 N,
R 11 W, AFFECTS ONLY UNAPPROPRIATED AND UNRESERVED PUBLIC LAND.

11-8-55
(date)

Orval G. Hadley
ORVAL G. HADLEY, Manager

SEC. 26
SEC. 27