


PLANS
NOT
TO
SCALE

FED. ROAD DIST. NO.	STATE	FED. AID PROJ. NO.	R/W NO.	SHEET NO.	TOTAL SHEETS
8	MONT.	5-37(5)	3037-03	2	3


5-37(3) RE & R/W
5-37(5) Const.

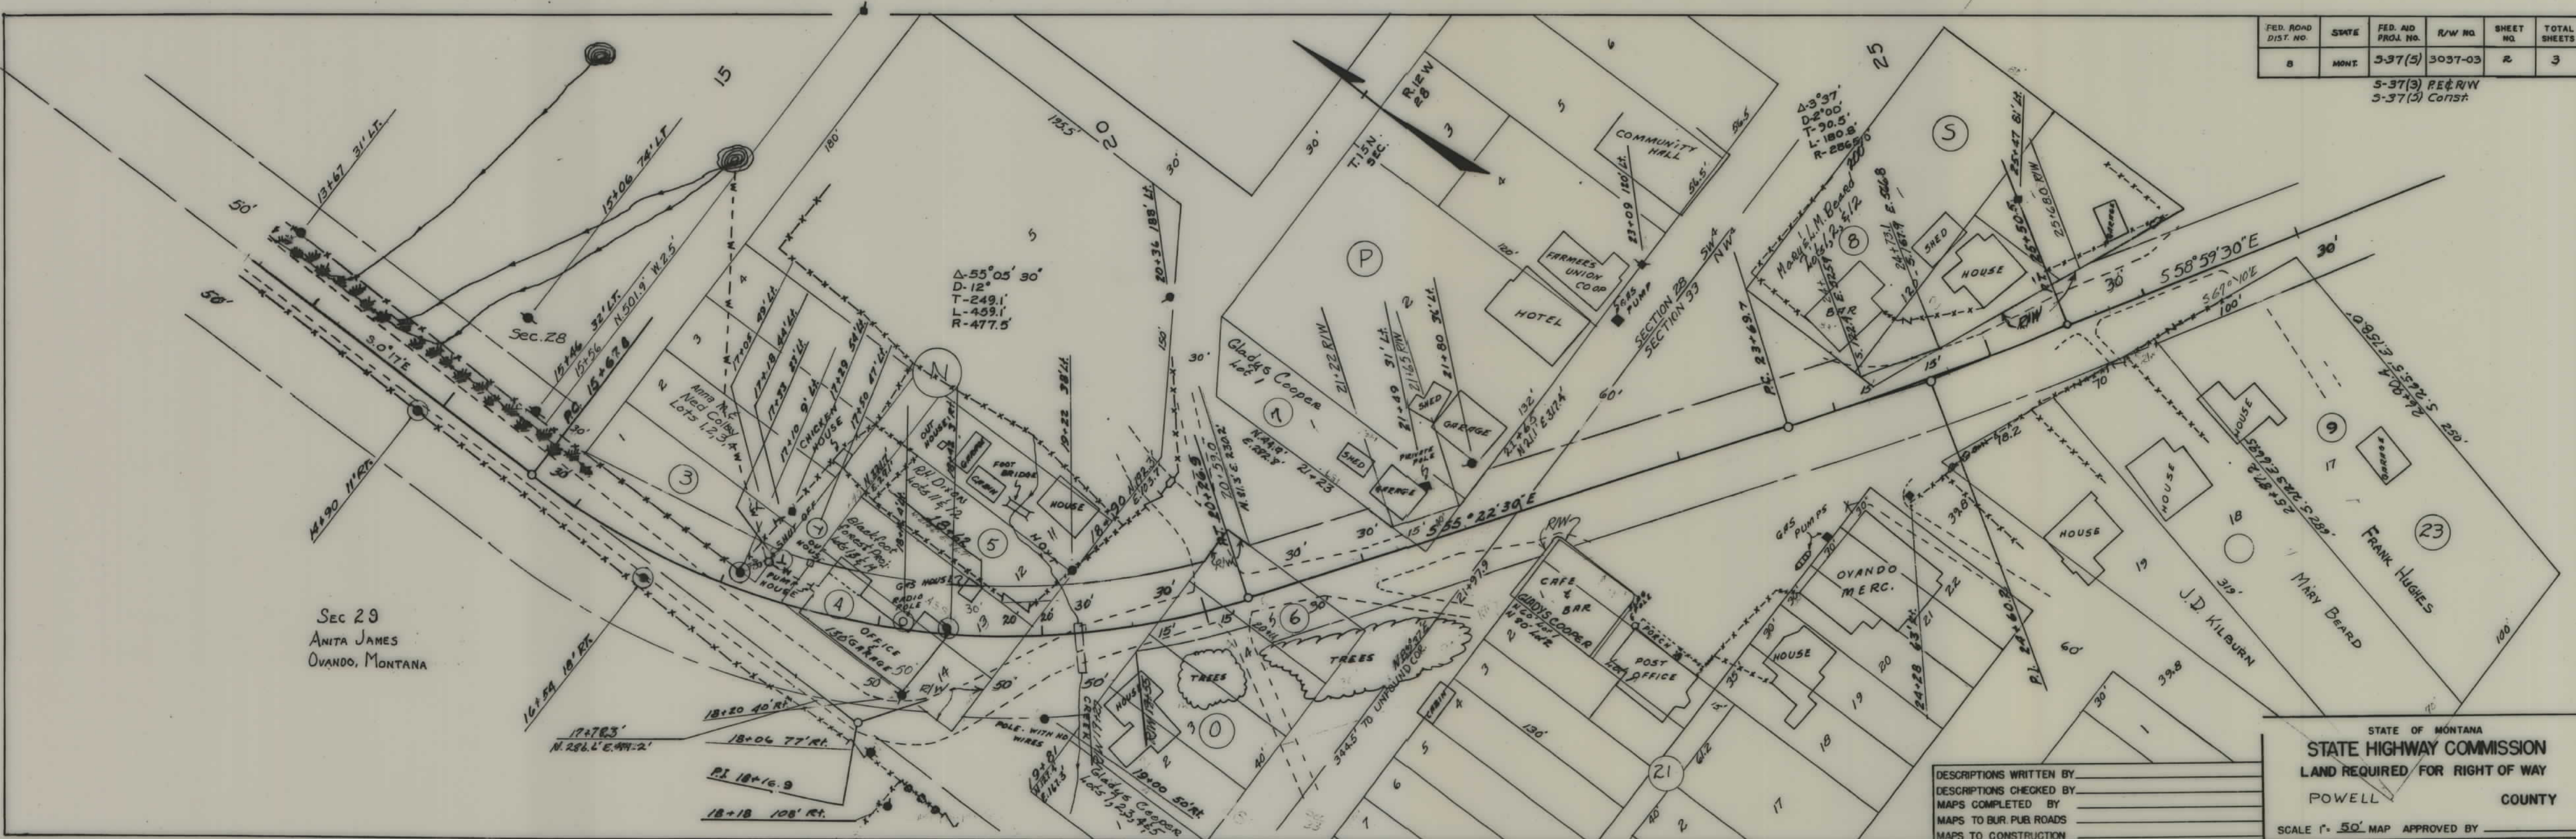

SEC 29
ANITA JAMES
OVANDO, MONTANA

DESCRIPTIONS WRITTEN BY _____
 DESCRIPTIONS CHECKED BY _____
 MAPS COMPLETED BY _____
 MAPS TO BUR. PUB. ROADS _____
 MAPS TO CONSTRUCTION _____

STATE OF MONTANA
STATE HIGHWAY COMMISSION
 LAND REQUIRED FOR RIGHT OF WAY
 POWELL COUNTY
 SCALE 1" = 50' MAP APPROVED BY _____

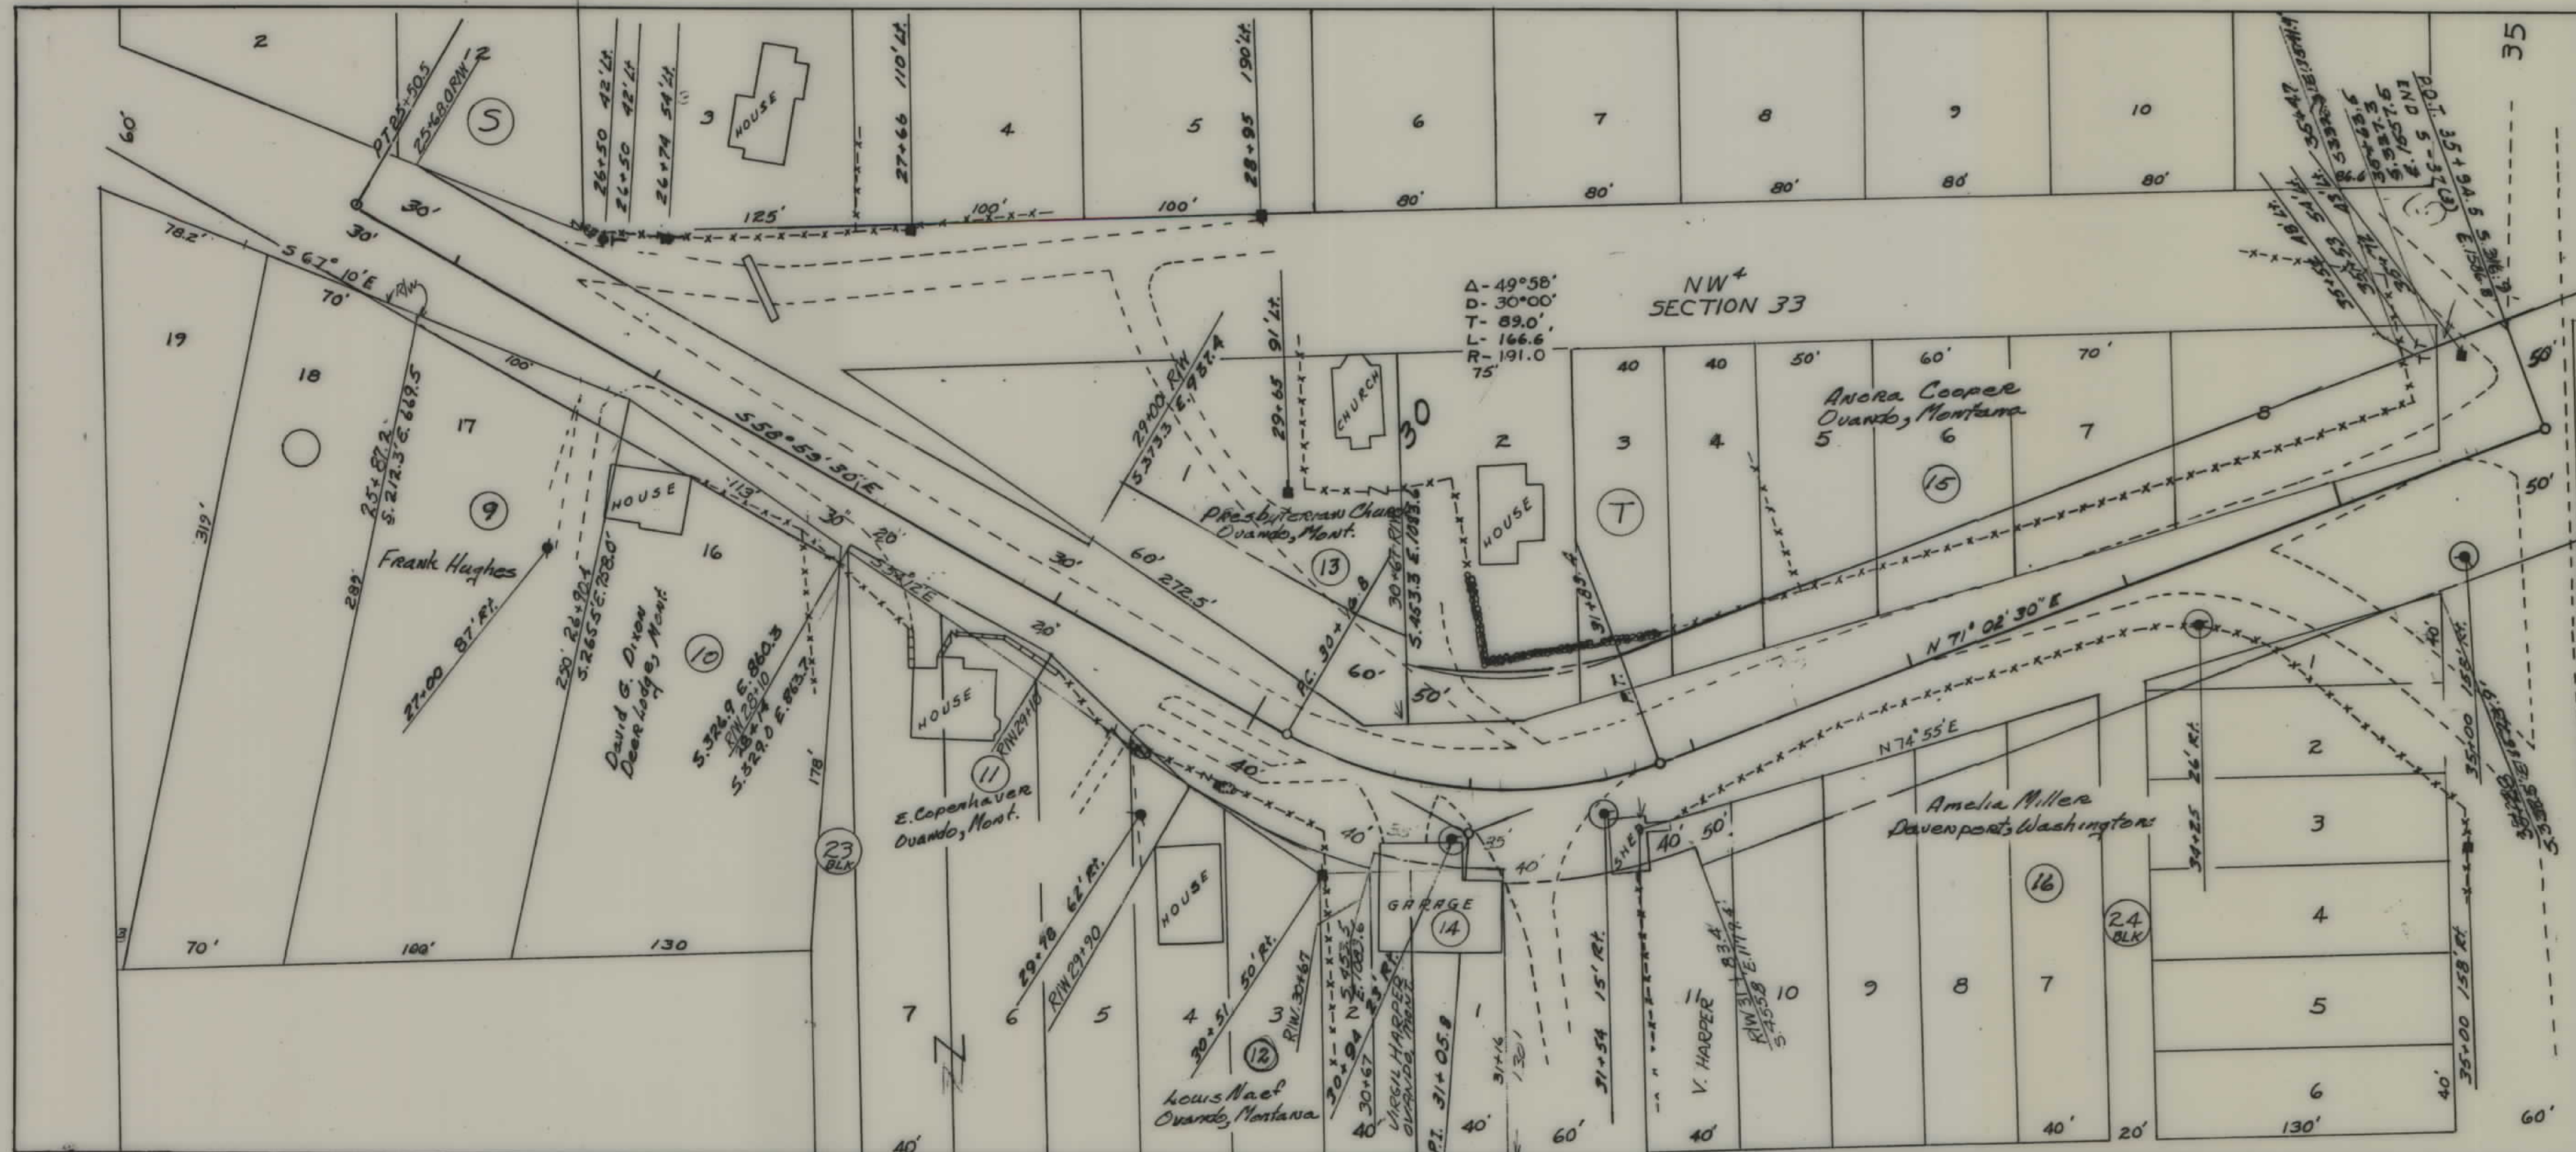

FED. ROAD DIST. NO.	STATE	FED. AID PROJ. NO.	R/W NO.	SHEET NO.	TOTAL SHEETS
8	MONT.	S-37(5)	3037-03	3	3

S-37(3) P.E. & R/W
S-37(5) Const.

UTILITIES TO BE MOVED									
STATION		POWER POLES		TEL. POLES		ST. LIGHTS		GUYS	
FROM	TO	LT.	RT.	LT.	RT.	LT.	RT.	LT.	RT.
1+11	5+49		2						
1+37	11+99			3				1	
6+00	13+14				5				1
14+90	18+42				3				
17+10				1					
17+33	18+14	1						2	
30+94	35+44				4				
TOTAL		1	2	4	12	~	~	2	1

T.15N R.12W

DESCRIPTIONS WRITTEN BY _____
 DESCRIPTIONS CHECKED BY _____
 MAPS COMPLETED BY _____
 MAPS TO BUR. PUB. ROADS _____
 MAPS TO CONSTRUCTION _____

STATE OF MONTANA
 STATE HIGHWAY COMMISSION
 LAND REQUIRED FOR RIGHT OF WAY
 POWELL COUNTY
 SCALE 1" = 50' MAP APPROVED BY _____