

PLANS


NOT

TO

SCALE

R/W - 60' Wide Throughout.
Q. C. Deed From Lincoln Co.

FED. ROAD DIST. NO.	STATE	FED. AID PROJ. NO.	STATE R/W No.	SHEET No.	TOTAL SHEETS
1	MONT.	S-38 (1)		1	7

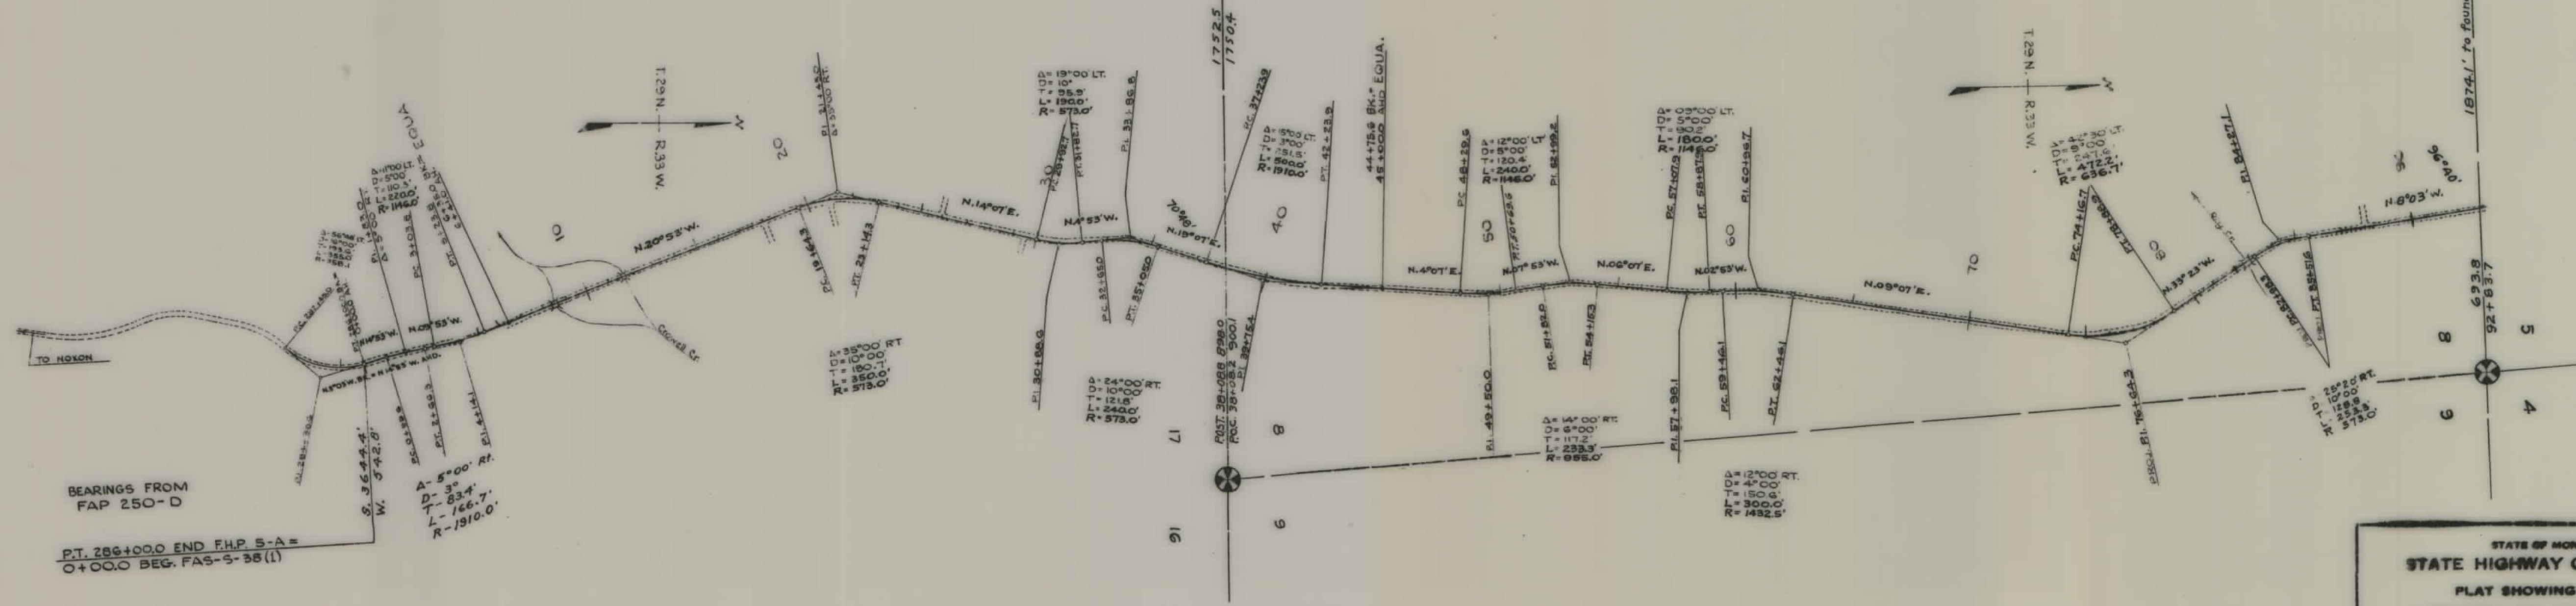


STATE OF MONTANA
STATE HIGHWAY COMMISSION
PLAT SHOWING LAND
REQUIRED FOR RIGHT OF WAY
LINCOLN COUNTY

SCALE 1" = 400' MAP COMPLETED April 1950
DESCRIPTIONS WRITTEN BY M.B. DATE 4/20/50
DESCRIPTIONS CHECKED BY M.B. DATE 4/28/50
APPROVED BY _____ PLANS DEPT.
APPROVED BY _____ R/W ENGINEER

R/W - 60' Wide Throughout.
Q. C. Deed From Lincoln Co.

FED. ROAD DIST. NO.	STATE	FED. AID PROJ. NO.	STATE R/W No.	SHEET NO.	TOTAL SHEETS
1	MONT.	5-38(1)		4	7

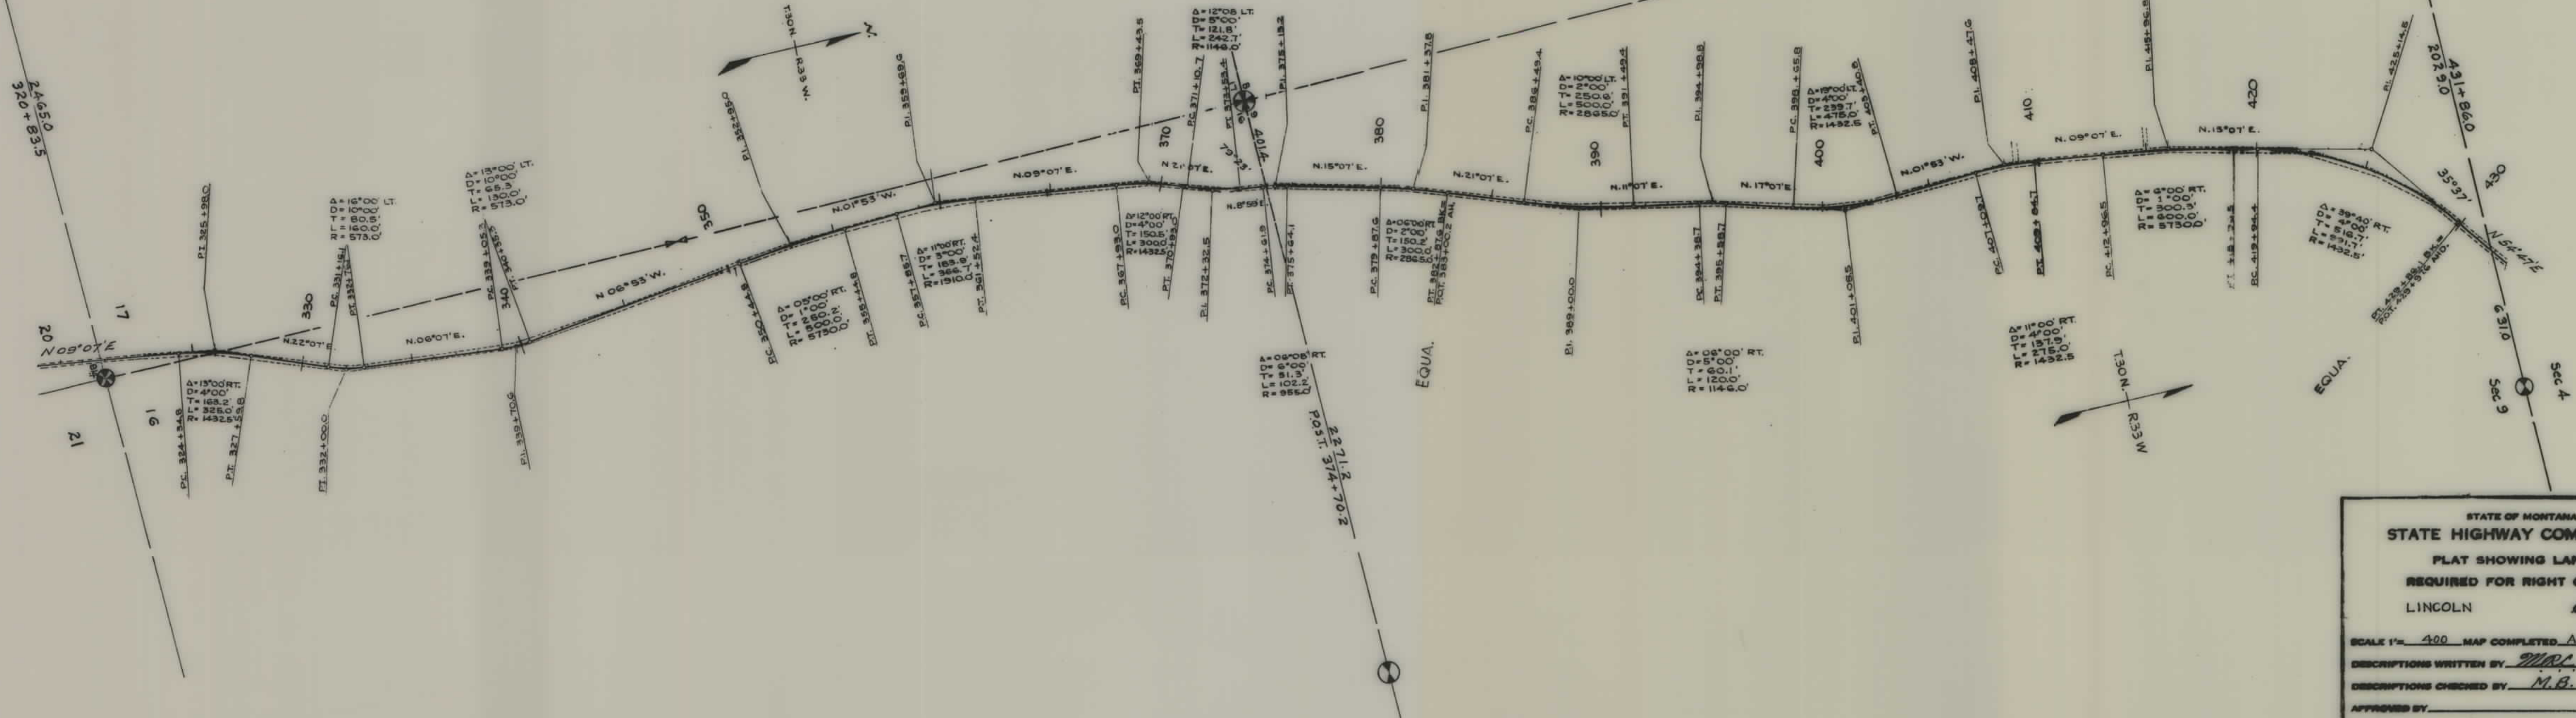

STATE OF MONTANA
STATE HIGHWAY COMMISSION
PLAT SHOWING LAPS
REQUIRED FOR RIGHT OF WAY
LINCOLN COUNTY

SCALE 1" = 400' MAP COMPLETED April 1950
DESCRIPTIONS WRITTEN BY M.A.C. DATE 4/28/50
DESCRIPTIONS CHECKED BY M.B. DATE 4/28/50
APPROVED BY _____ PLANS DEPT.
APPROVED BY _____ R/W ENGINEER

R/W - 60' Wide Throughout.
Q. C. Deed From Lincoln Co.


FED. ROAD DIST. NO.	STATE	FED. AID PROJ. NO.	STATE R/W No.	SHEET NO.	TOTAL SHEETS
1	MONT.	S-38(1)		5	7



STATE OF MONTANA
STATE HIGHWAY COMMISSION
PLAT SHOWING LAND
REQUIRED FOR RIGHT OF WAY
LINCOLN COUNTY

SCALE 1"=400' MAP COMPLETED APRIL 1950.
DESCRIPTIONS WRITTEN BY DMC DATE 4/28/50
DESCRIPTIONS CHECKED BY M.B. DATE 4/28/50
APPROVED BY _____ PLANS DEPT.
APPROVED BY _____ R/W ENGINEER

R/W - 60' Wide Throughout.
Q. C. Deed From Lincoln Co.

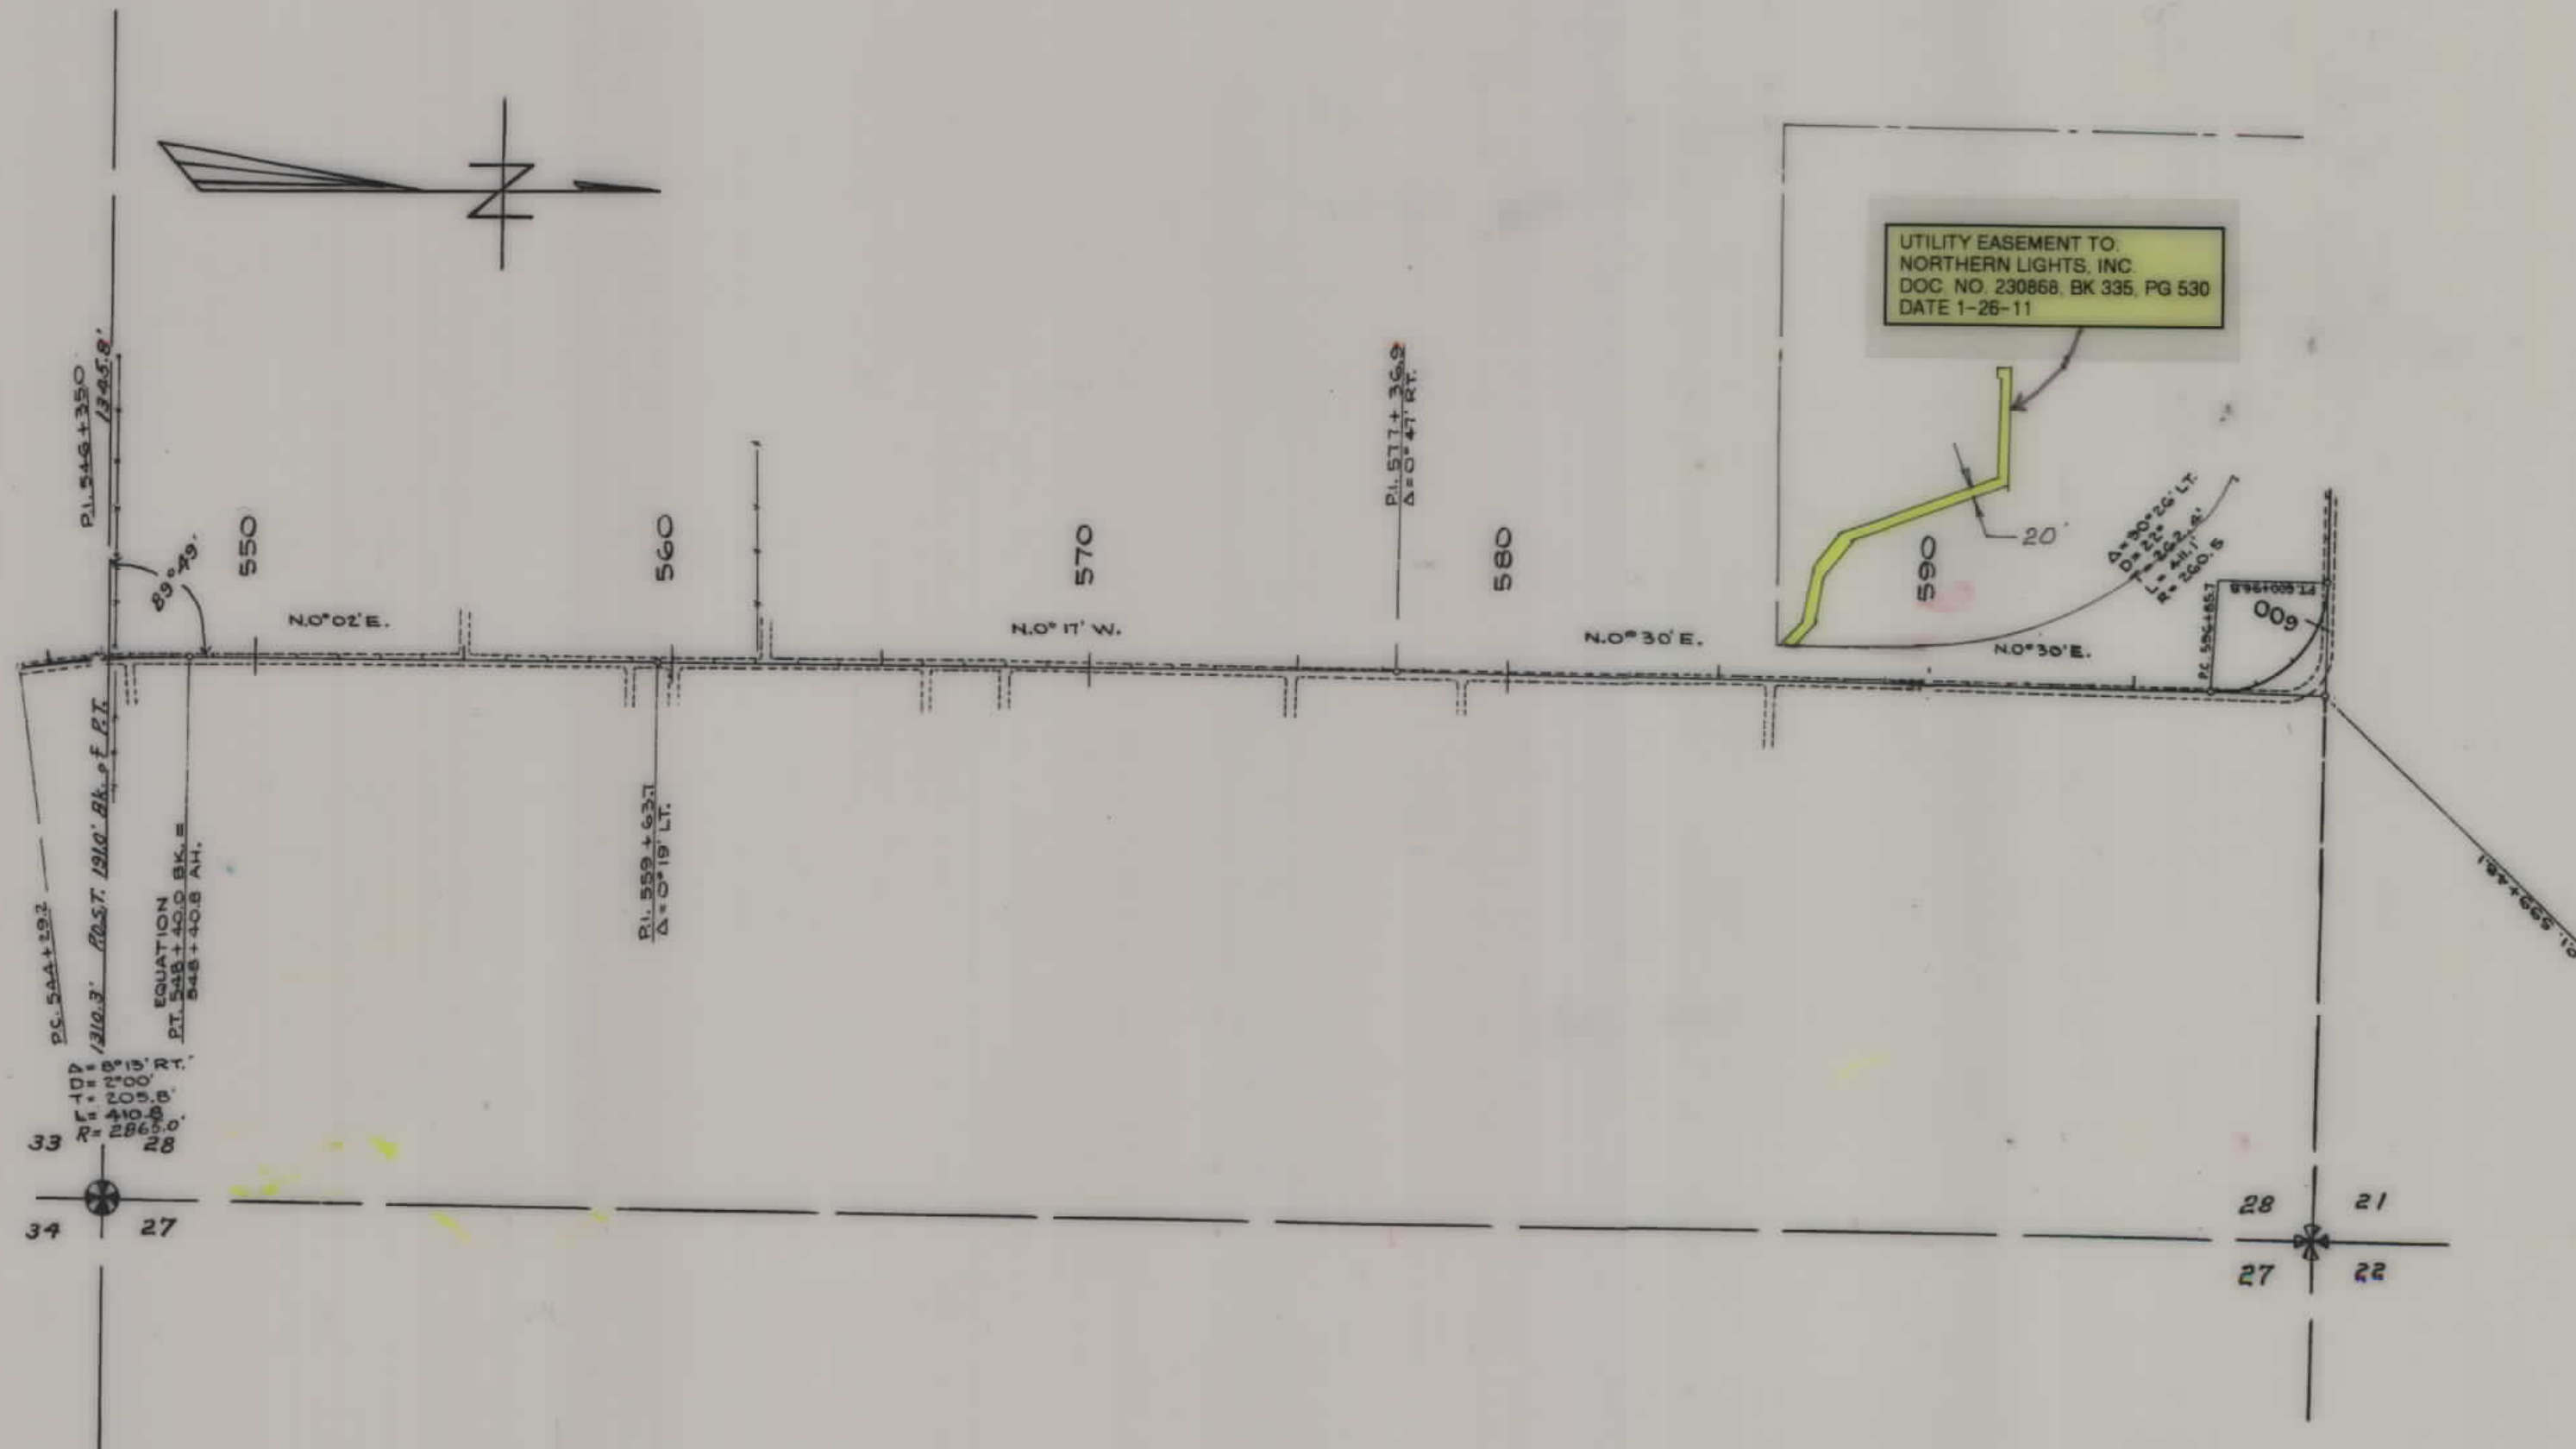


FED. RD DIST. No.	STATE	FED. RD PROJ. No.	R/W No.	SHEET No.	TOTAL SHEETS
1	MONT.	S-38(1)		6	7

STATE OF MONTANA
STATE HIGHWAY COMMISSION
PLAT SHOWING LAND
REQUIRED FOR RIGHT OF WAY
LINCOLN COUNTY

SCALE 1" = 400' MAP COMPLETED APRIL 1950.
DESCRIPTIONS WRITTEN BY WRC DATE 4/28/50
DESCRIPTIONS CHECKED BY M.B. DATE 4/28/50
APPROVED BY _____ PLANS DEPT.
APPROVED BY _____ R/W ENGINEER

R/W - 60' Wide Throughout.
Q. C. Deed From Lincoln Co.

FED. ROAD DIST. NO.	STATE	FED. AID PROJ. NO.	R/W No.	SHEET No.	TOTAL SHEETS
1	MONT.	5-38(1)		7	7

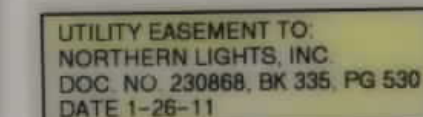

STATE OF MONTANA
STATE HIGHWAY COMMISSION
PLAT SHOWING LAND
REQUIRED FOR RIGHT OF WAY
LINCOLN COUNTY

SCALE 1" = 400' MAP COMPLETED APRIL 1950.
 DESCRIPTIONS WRITTEN BY MRC DATE 4/28/50
 DESCRIPTIONS CHECKED BY M.E. DATE 4/28/50
 APPROVED BY _____ PLANS DEPT.
 APPROVED BY _____ R/W ENGINEER