
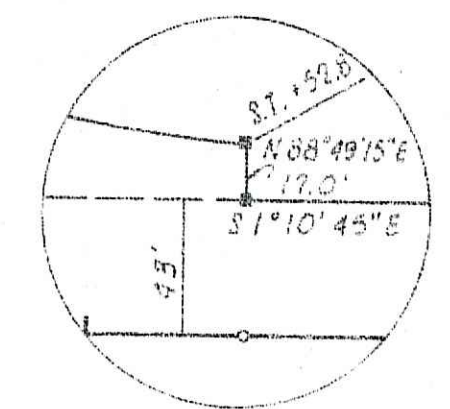
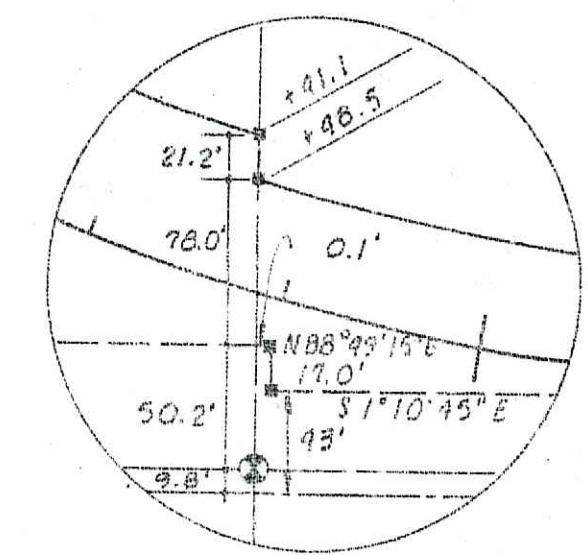
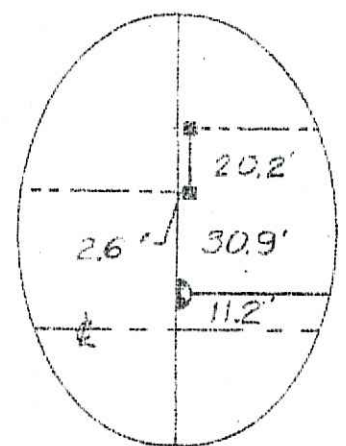
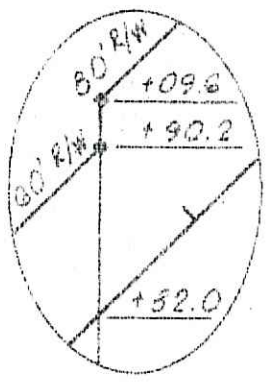


PLANS
NOT
TO
SCALE


PARCEL	OWNERSHIP	
23	GALLANTIN AIRPORT AUTHORITY	SEE MEMO OF UNDERSTANDING ON RECORD
24	STATE OF MONTANA	EASEMENT

FED. ROAD DIST. NO.	STATE	FED. AID PROJ. NO.	R/W NO.	SHEET NO.	TOTAL SHEETS
	MONT.	S-40(2)	3040-02	2	5

STATE OF MONTANA
STATE HIGHWAY COMMISSION
LAND REQUIRED FOR RIGHT OF WAY
GALLATIN COUNTY
SCALE 1" = 400' MAP COMPLETED 4-1-76

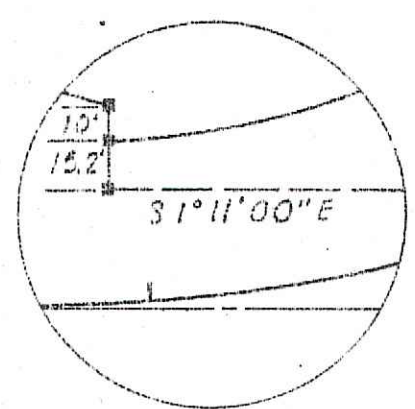

STA. 25+50.9 (Proj. S-40(2))
Beginning at a Point on the
existing centerline of PROJ. S-40(2)
which bears S 89°07'48\"W, 450.3
feet to a Point being centerline
Sta. 48+32.0 of Relocated FAS-
290; thence S 45°00'00\"E, 1326.3
feet to a Point being P.I. Sta.
39+22.6 of Relocated FAS-290;
thence S 35°29'41\"W, 1391.7
feet from the S 1/4 corner of
Sec. 36, T1N, R4E, M.P.M.,
Gallatin County, Mont.

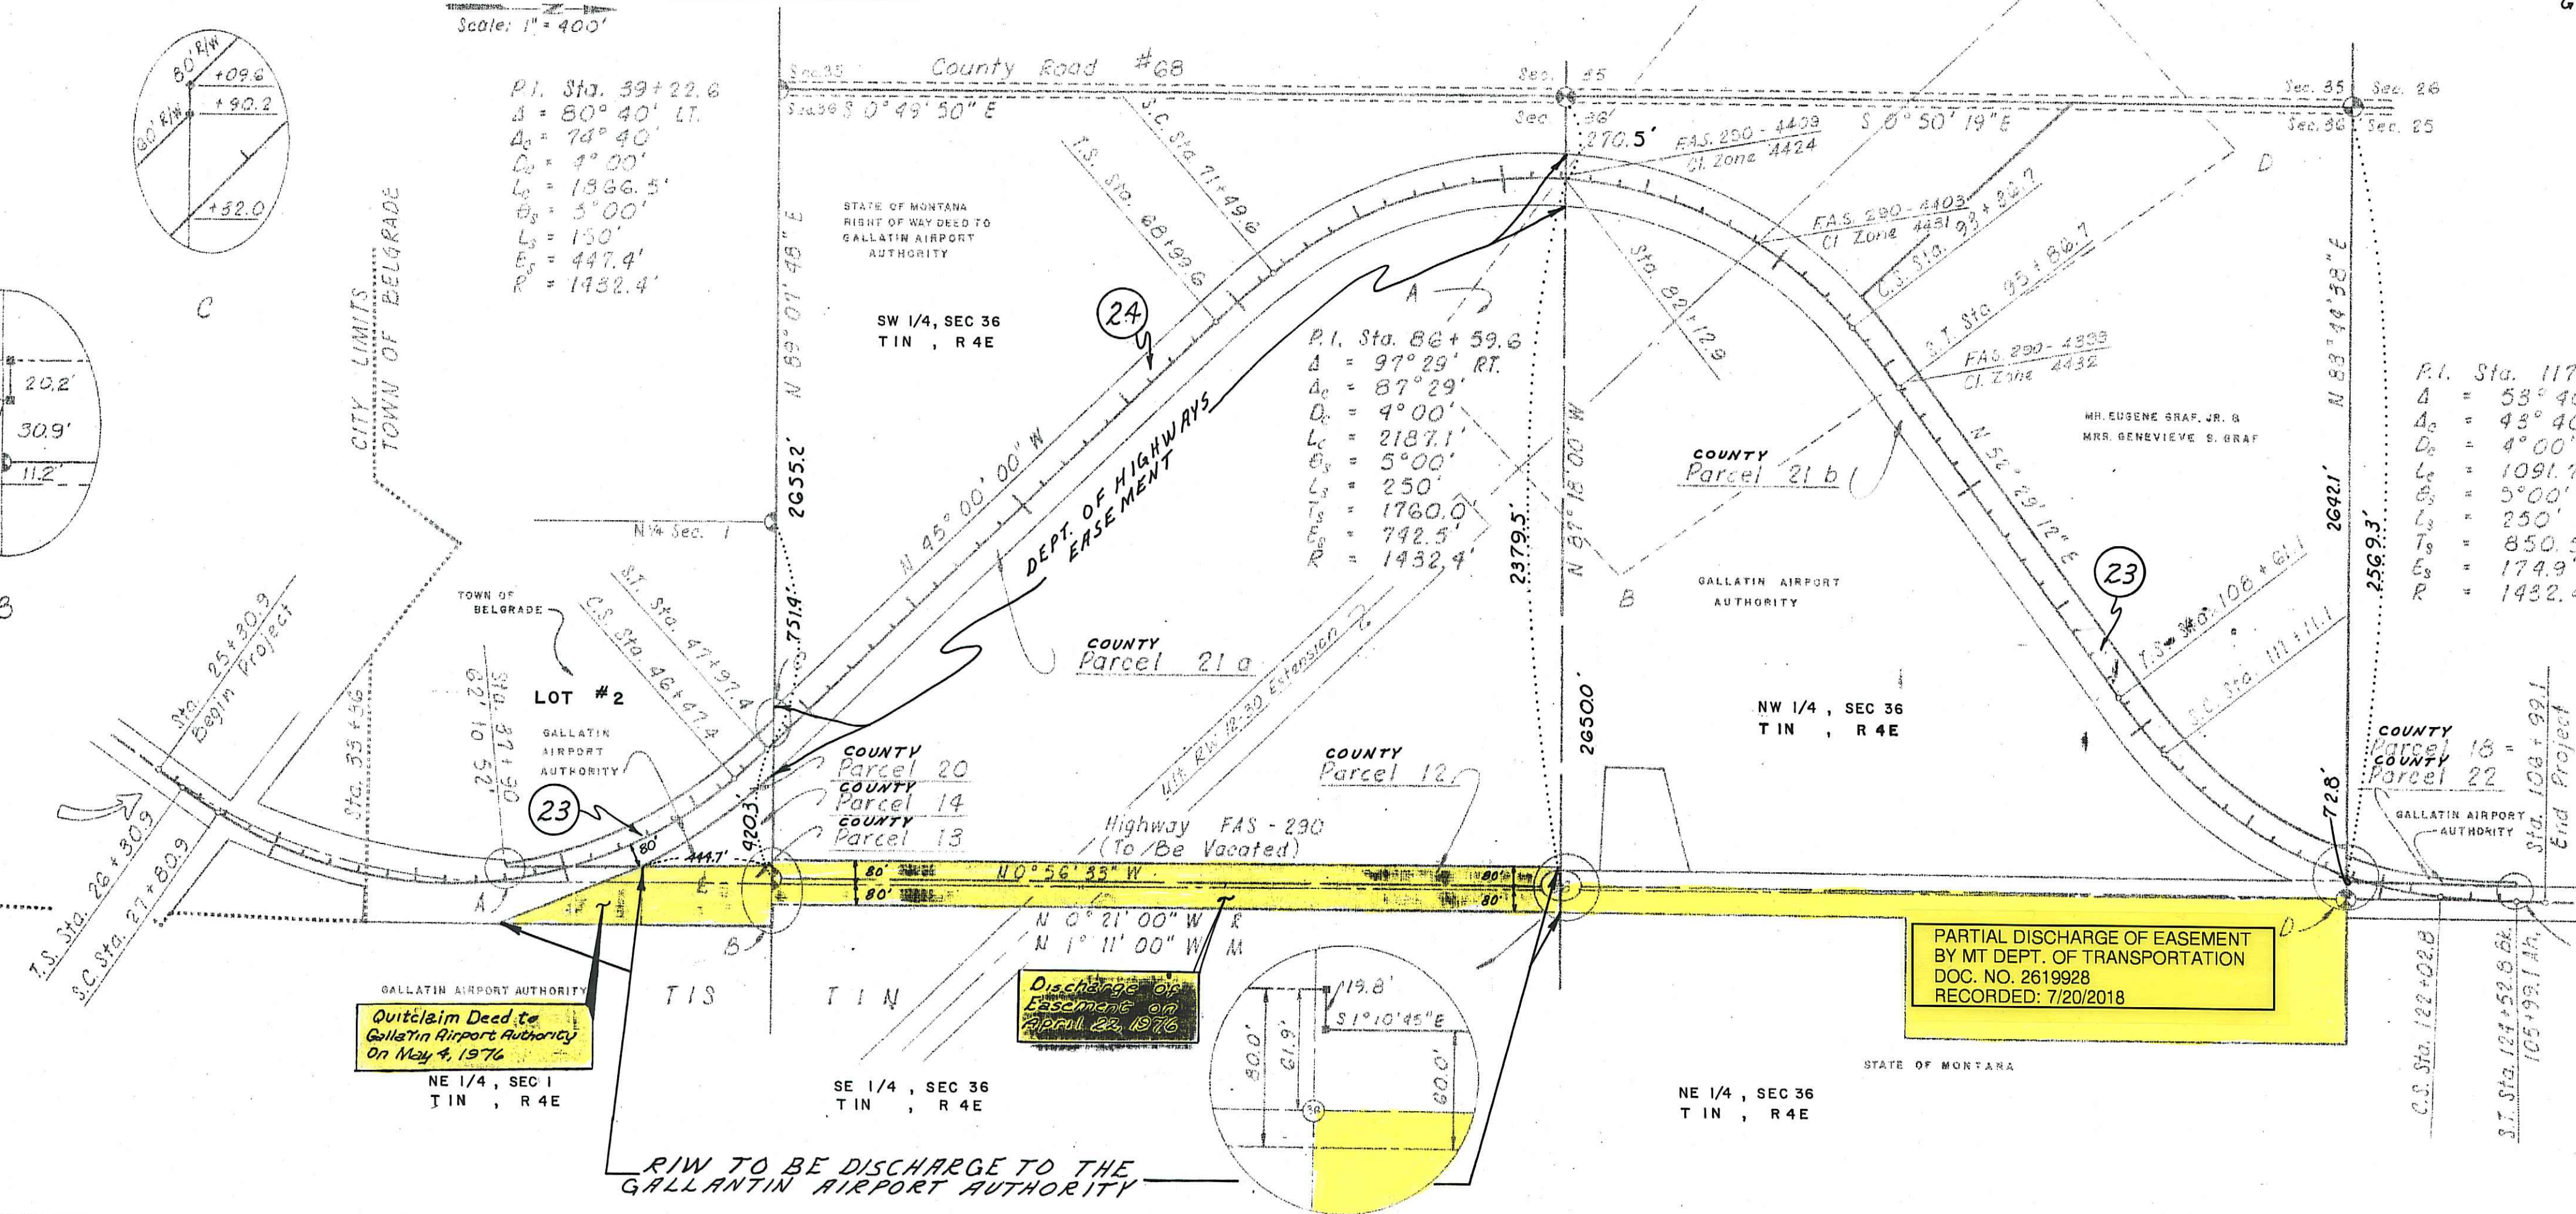


Quitclaim Deed to
Gallatin Airport Authority
On May 4, 1976

Discharge of
Easement on
April 22, 1976


PARTIAL DISCHARGE OF EASEMENT
BY MT DEPT. OF TRANSPORTATION
DOC. NO. 2619928
RECORDED: 7/20/2018

STA 106+99.1 BK = (Sta. 106 +
99.1 AH Proj. S-40(2)) Ending
at a Point on the centerline
of Relocated FAS-290 tied to exist-
ing centerline which bears N 1°10'45\"W
BK = N 0°21'00\"W AH, 575.6 feet from
the S 1/4 corner of Sec. 25, T1N,
R4E, M.P.M., Gallatin County, Mont.

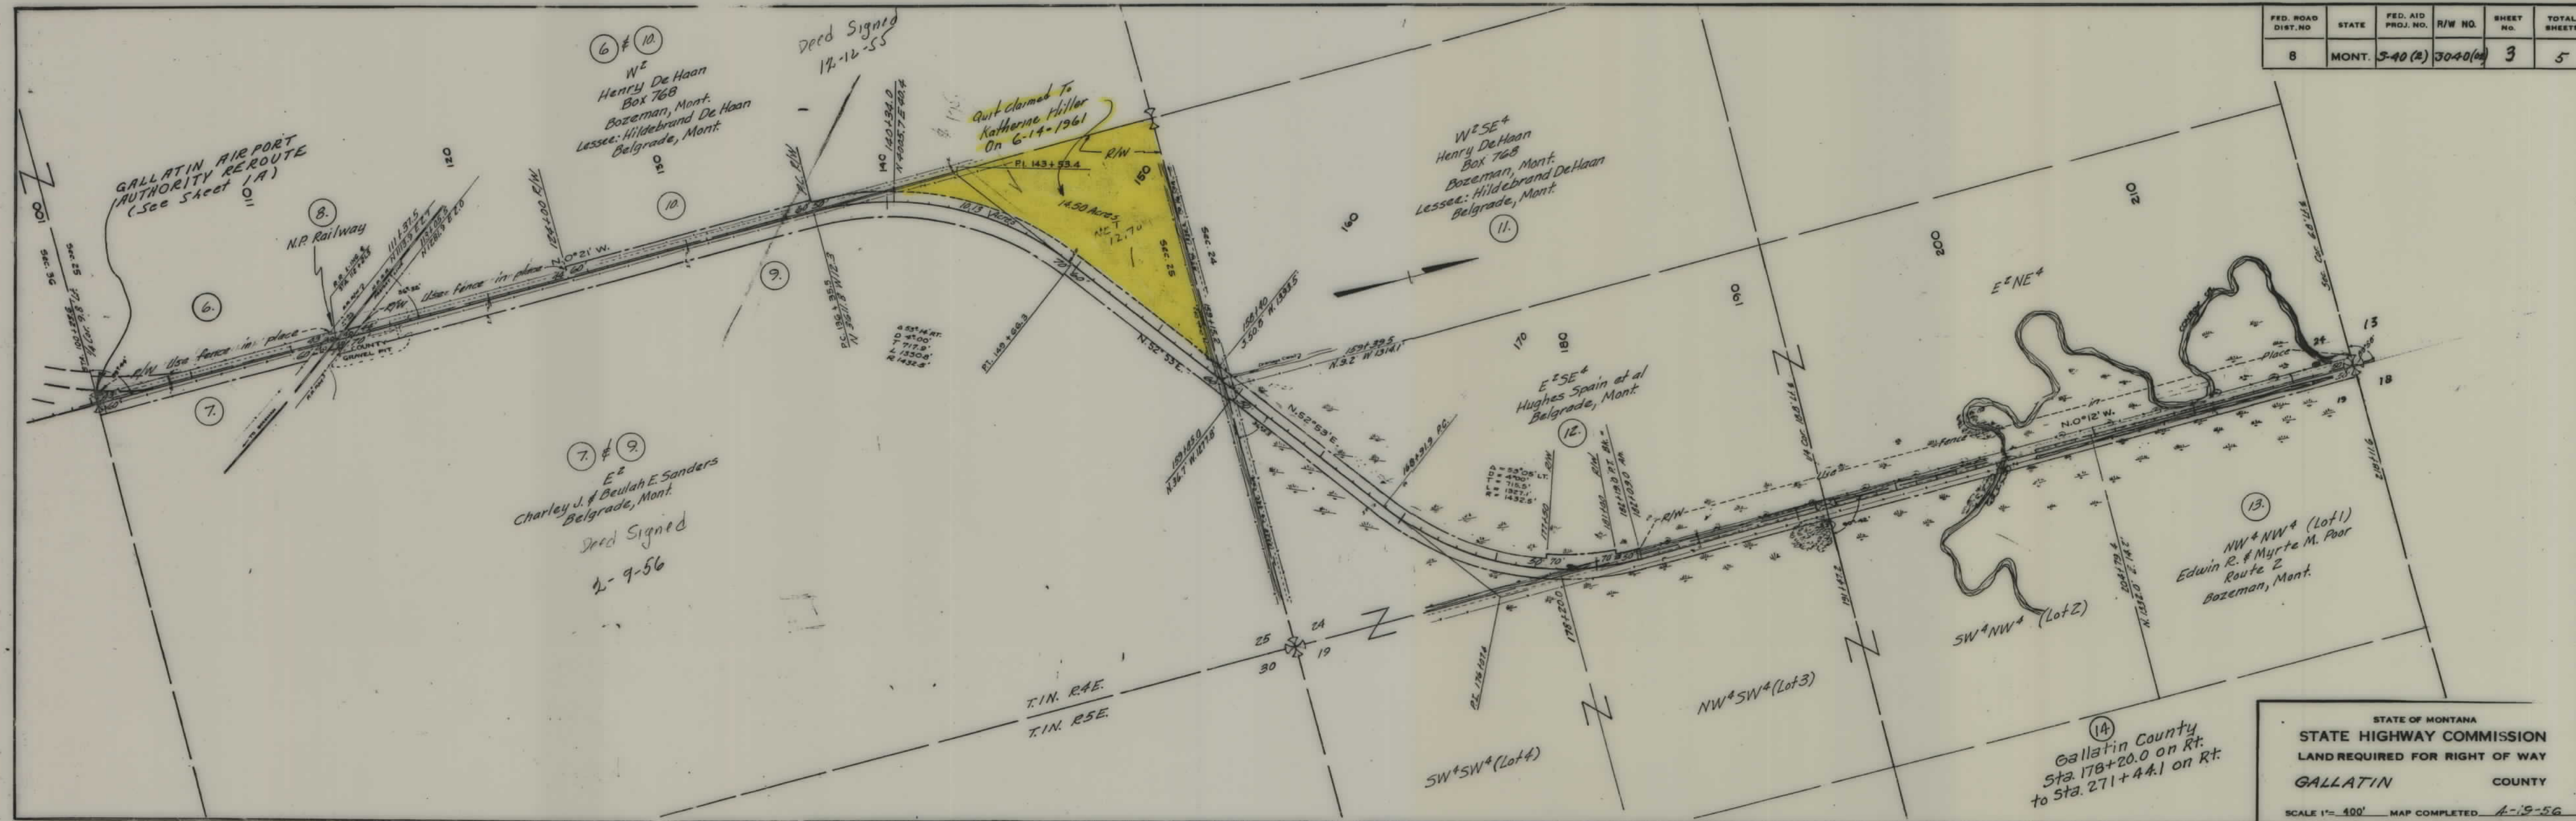


FED. ROAD DIST. NO.	STATE	FED. AID PROJ. NO.	R/W NO.	SHEET NO.	TOTAL SHEETS
8	MONT.	3-40 (A)	3040 (A)	3	5

FED. ROAD DIST. NO.	STATE	FED. AID PROJ. NO.	R/W NO.	SHEET NO.	TOTAL SHEETS
8	MONT.	3-40-(2)	3040(02)	4	5

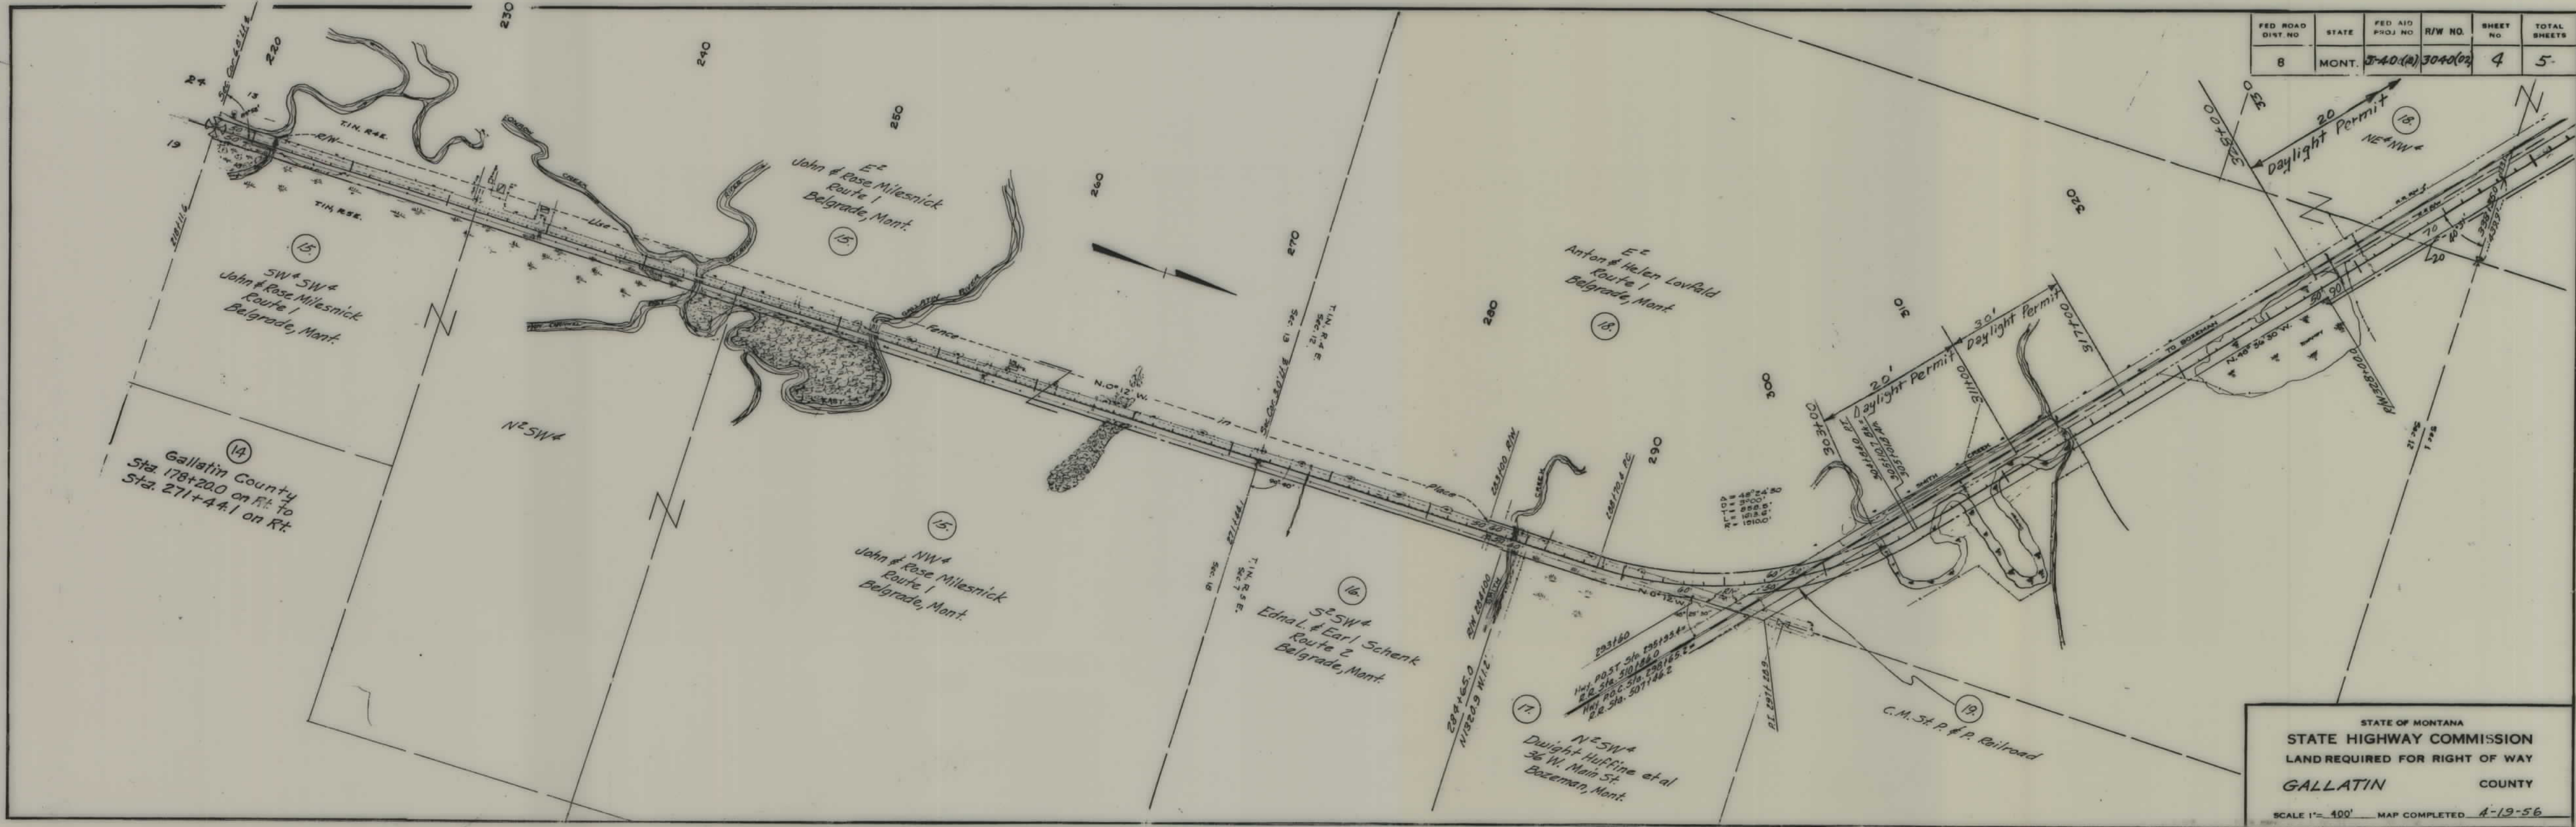

STATE OF MONTANA
 STATE HIGHWAY COMMISSION
 LAND REQUIRED FOR RIGHT OF WAY
 GALLATIN COUNTY
 SCALE 1" = 400' MAP COMPLETED 4-19-56

FED ROAD DIST NO	STATE	FED AID PROJ NO	R/W NO.	SHEET NO	TOTAL SHEET
8	MONT.	3-40(2)	3040(02)	5	5

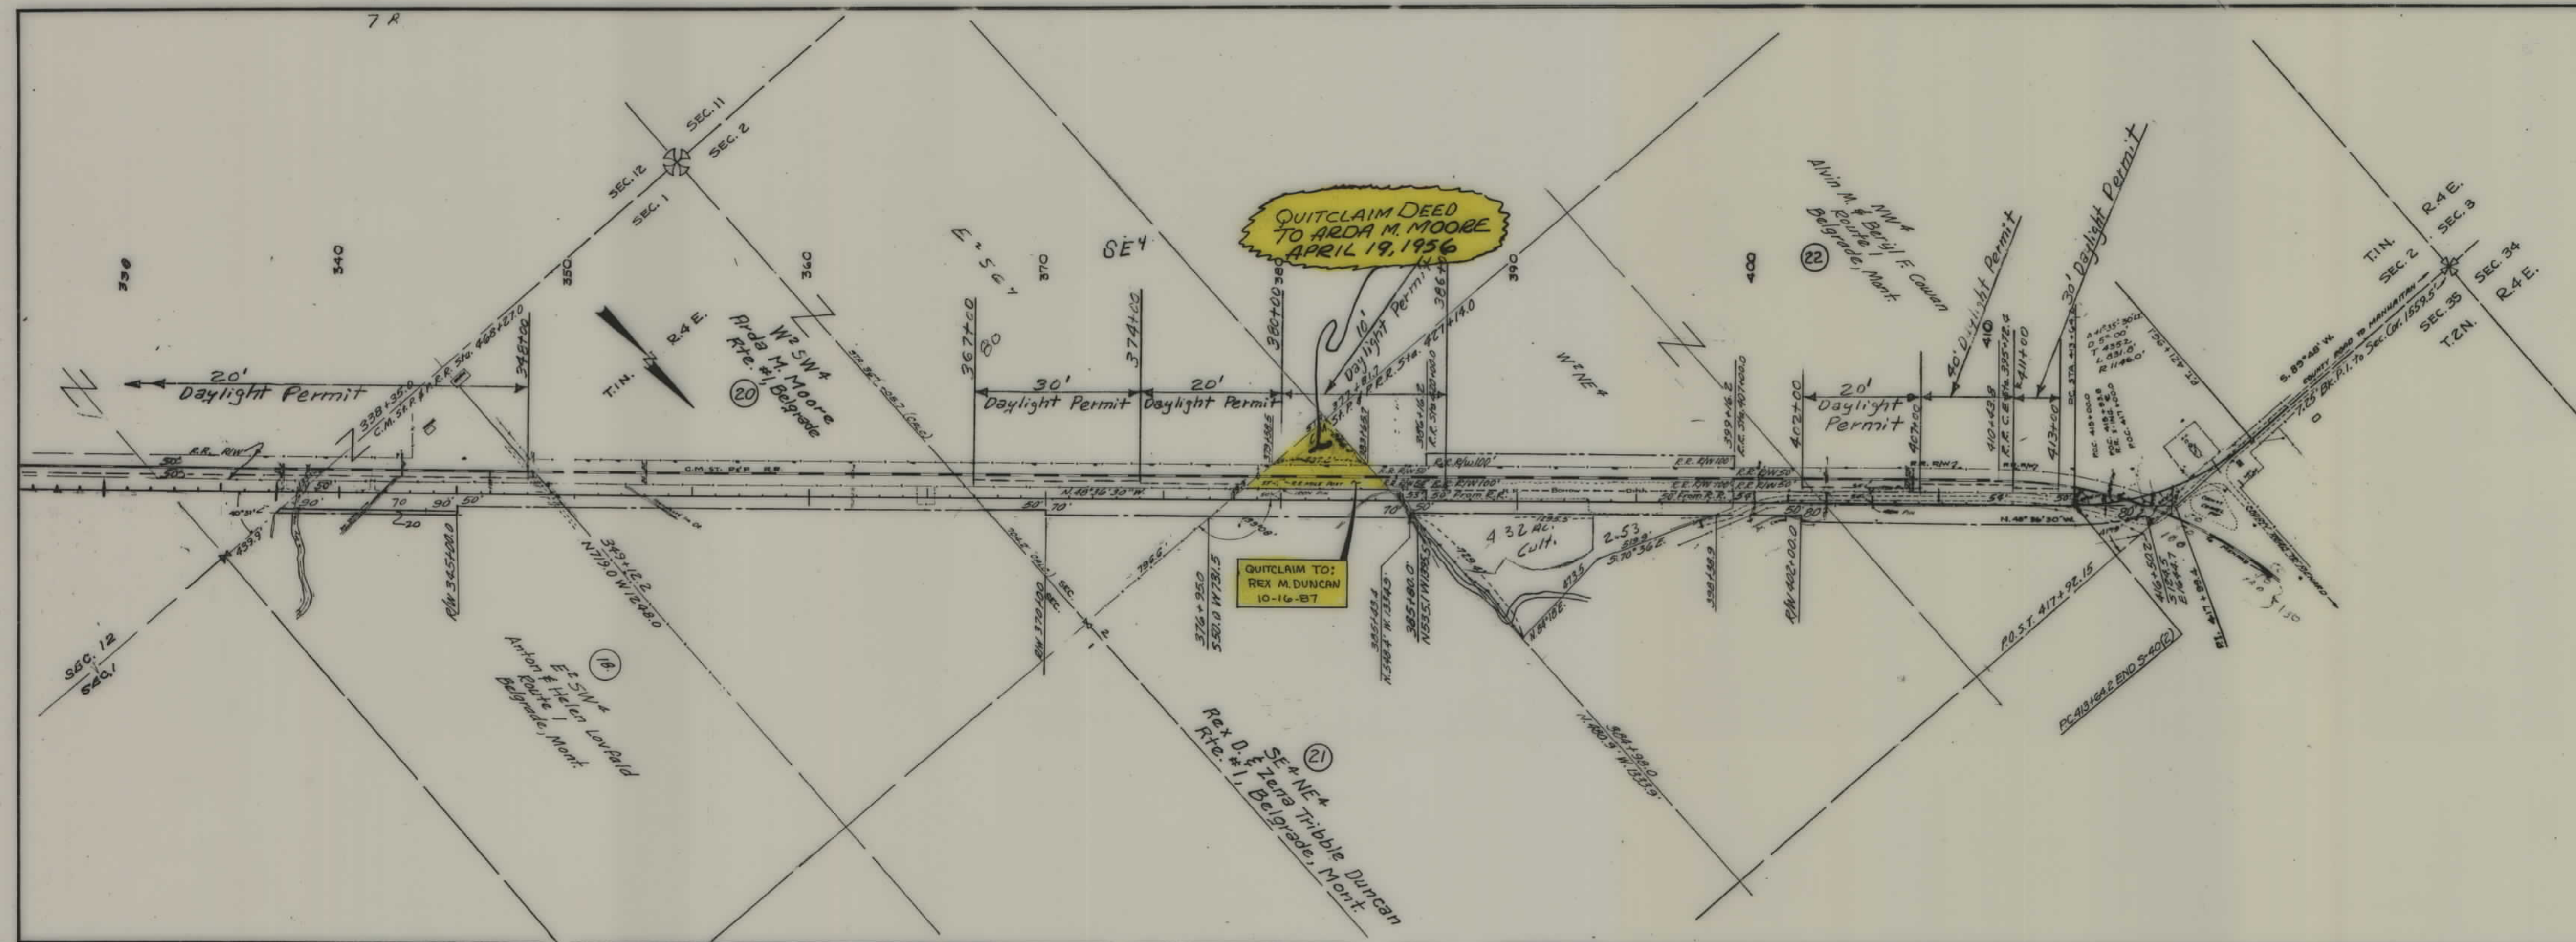

STATE OF MONTANA
STATE HIGHWAY COMMISSION
LAND REQUIRED FOR RIGHT OF WAY
GALLATIN COUNTY
SCALE 1"=400' MAP COMPLETED A-19-56