

PLANS
NOT
TO
SCALE

FED. ROAD DIST. NO.	STATE	FED. AID PROJ. NO.	FISCAL YEAR	SHEET NO.	TOTAL SHEETS
8	Mont	44-B		1	4



Gordon Mandeville
Rte. 1. Bozeman, Mont.

Outer 70' of R/W permit to G. Mandeville
between Sta. 26+11.7 to 41+00
- NO MICROFILM -

STA. 41+00.0 BEG. 44-B REV. =
STA. 41+00.0 F.A.P. 44-B


SE 4
State of Montana

GALLATIN COUNTY
Scale 1"=100' 8-10-35

STATE OF MONTANA
STATE HIGHWAY COMMISSION
PLAT SHOWING LAND

76.4
Hwy
R/W

SEC. 1 T2S R.5E 1338.5
SEC. 36 T1S R.5E

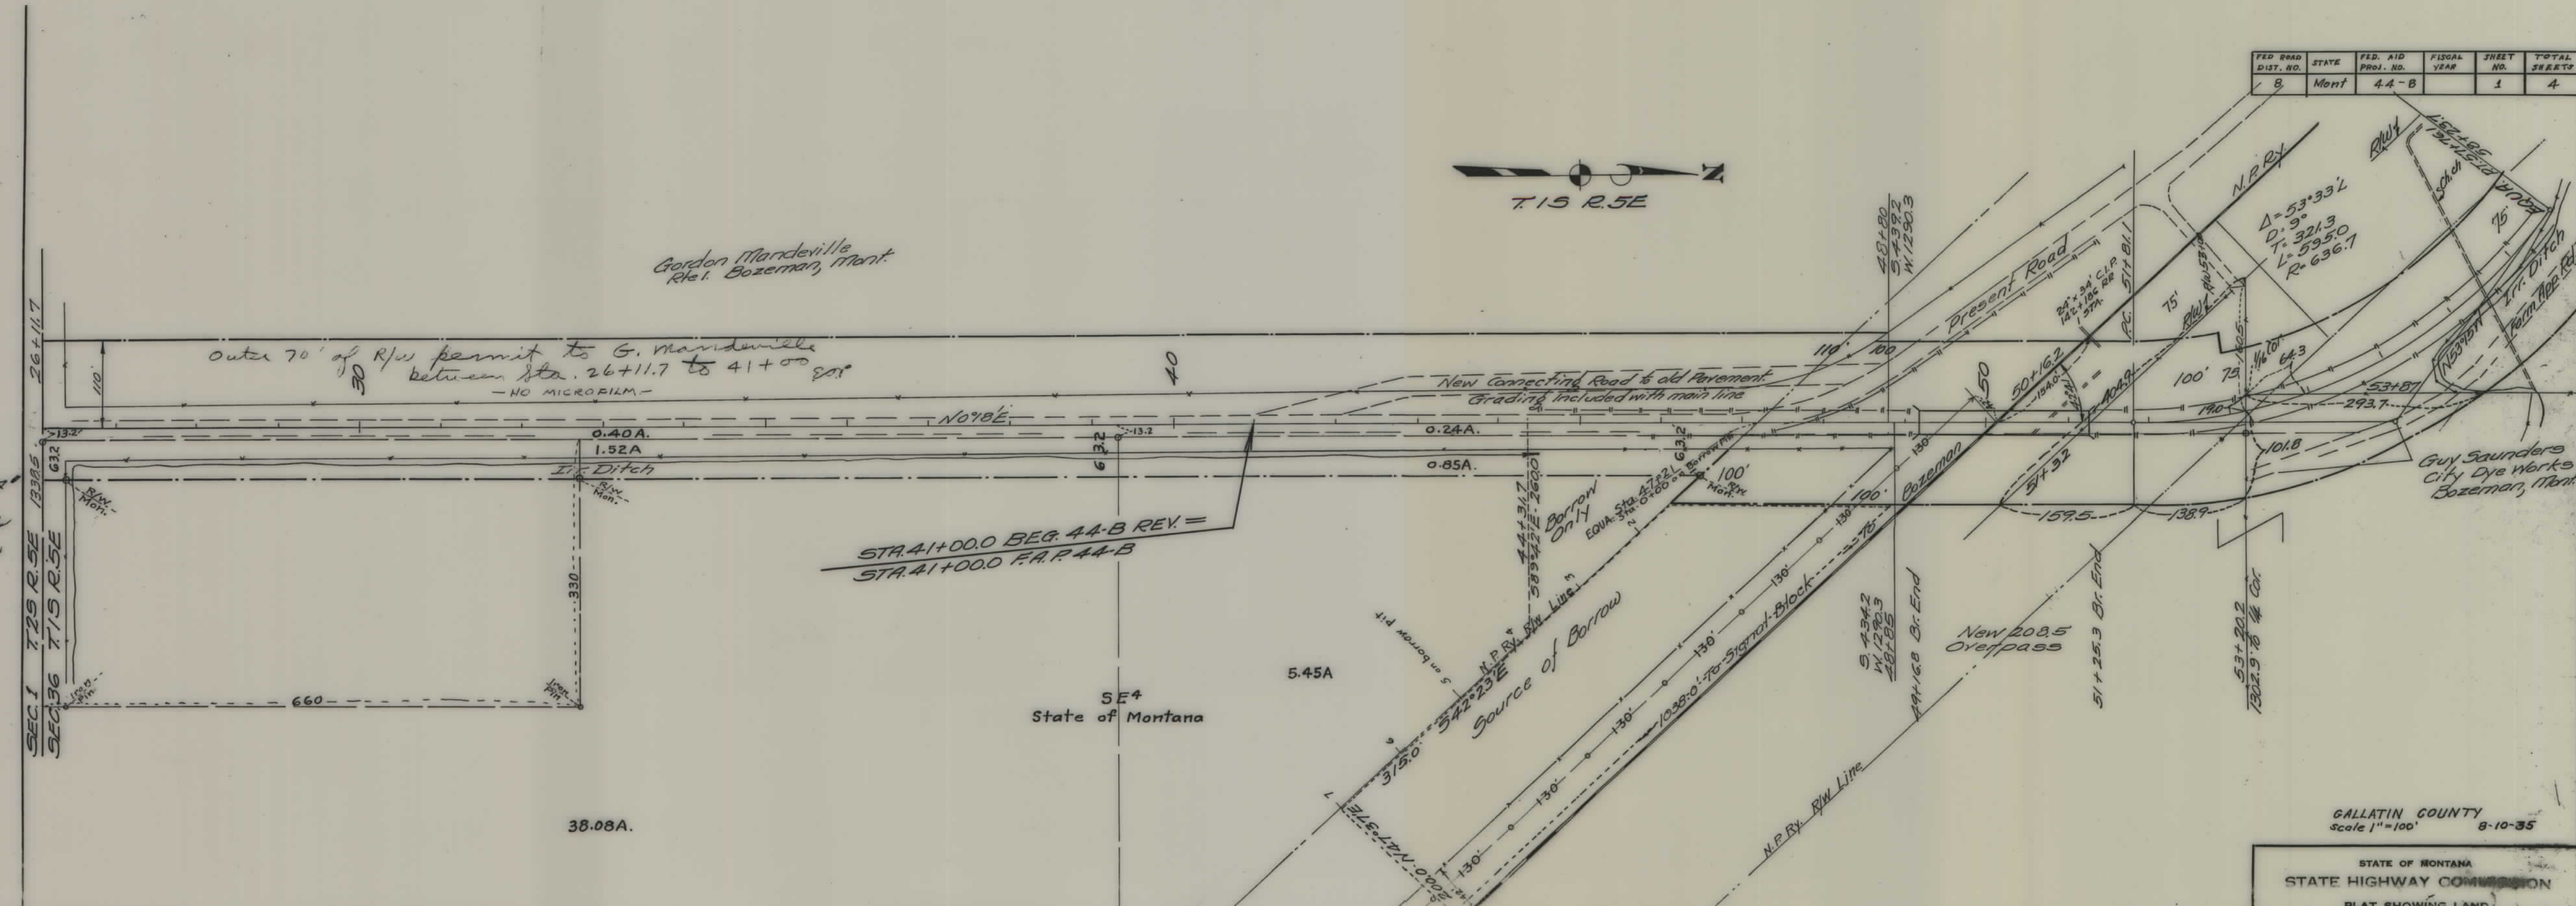

FED. ROAD DIST. NO.	STATE	FED. AID PROJ. NO.	FISCAL YEAR	SHEET NO.	TOTAL SHEETS
1	MONT.	44B		3	4

