


PLANS

NOT

TO

SCALE

FED. ROAD DIST. NO.	STATE	FED. AID PROJ. NO.	FISCAL YEAR	SHEET NO.	TOTAL SHEETS
1	MONT.	45-C		1	5

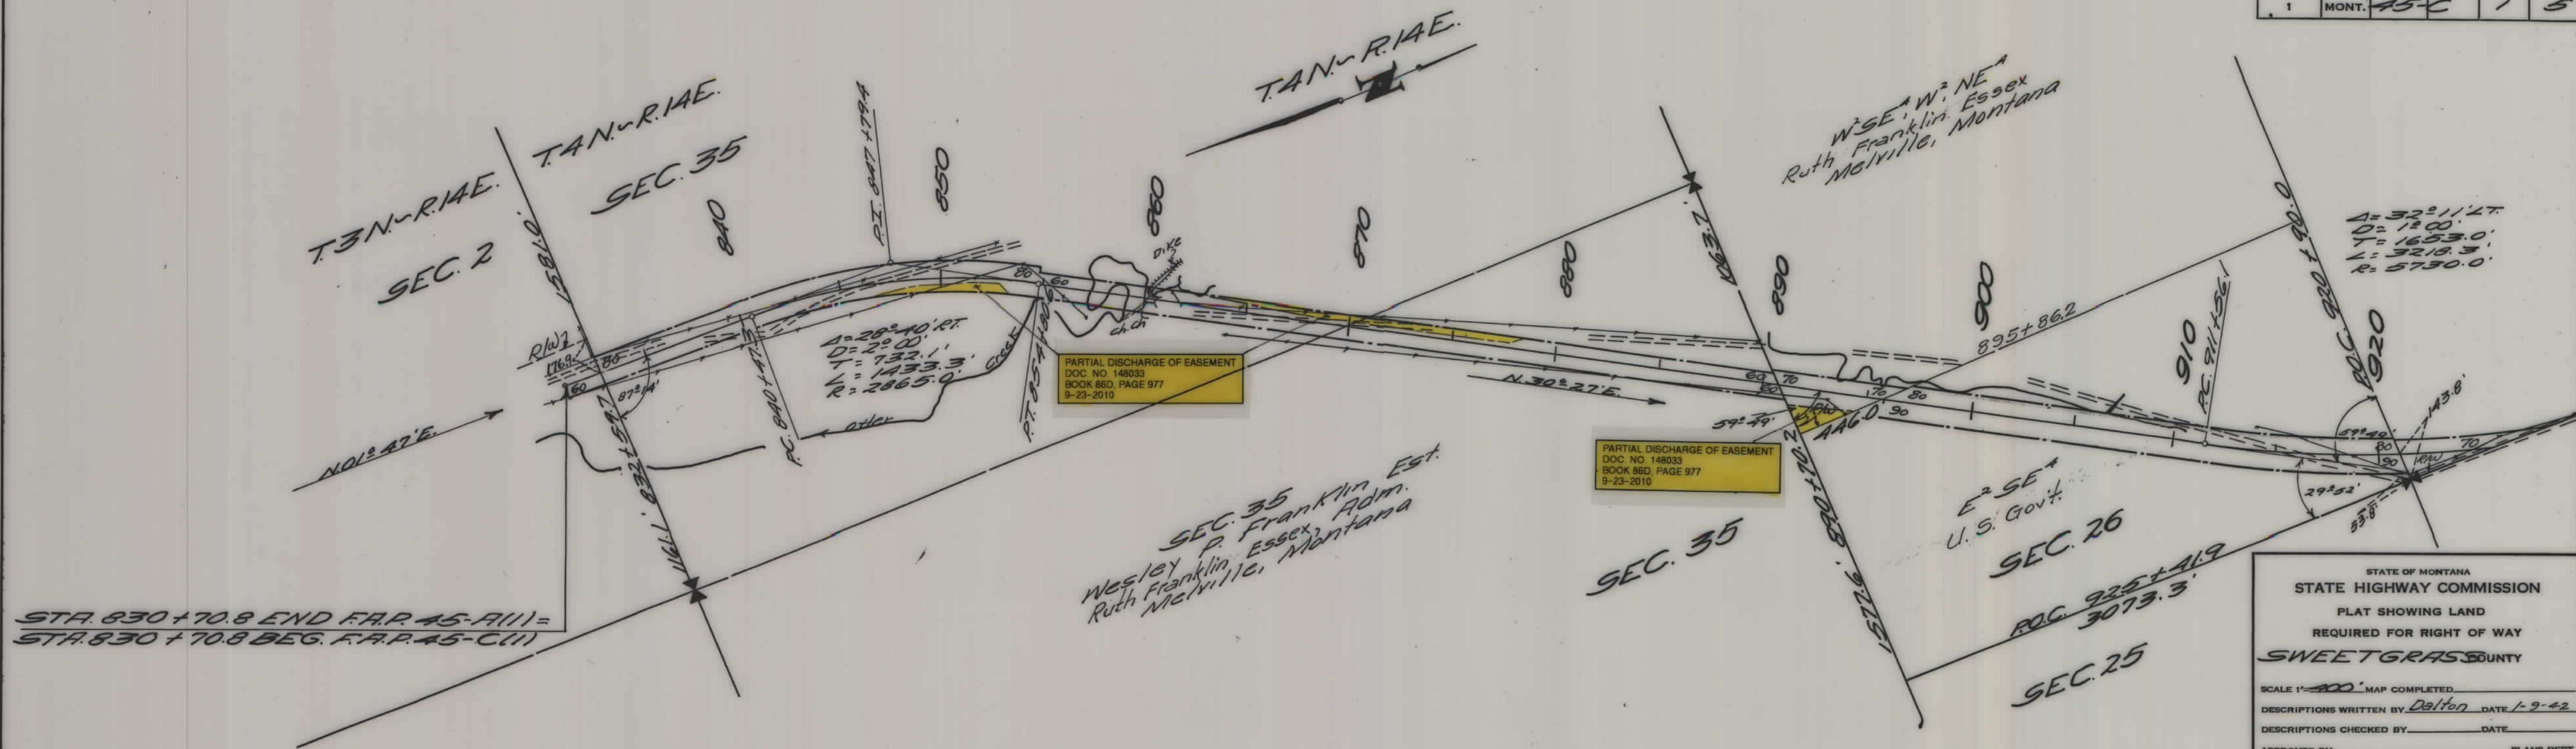

STA. 830+70.8 END F.A.P. 45-A(1)=
STA. 830+70.8 BEG. F.A.P. 45-C(1)


PARTIAL DISCHARGE OF EASEMENT
DOC. NO. 148033
BOOK 86D, PAGE 977
9-23-2010

PARTIAL DISCHARGE OF EASEMENT
DOC. NO. 148033
BOOK 86D, PAGE 977
9-23-2010

STATE OF MONTANA
STATE HIGHWAY COMMISSION
PLAT SHOWING LAND
REQUIRED FOR RIGHT OF WAY
SWEETGRASS COUNTY


SCALE 1"=400' MAP COMPLETED _____
 DESCRIPTIONS WRITTEN BY Dalton DATE 1-9-42
 DESCRIPTIONS CHECKED BY _____ DATE _____
 APPROVED BY _____ PLANS DEPT.
 APPROVED BY _____ R/W ENGINEER

FED. ROAD DIST. NO.	STATE	FED. AID PROJ. NO.	FISCAL YEAR	SHEET NO.	TOTAL SHEETS
1	MONT.	45-C		2	5

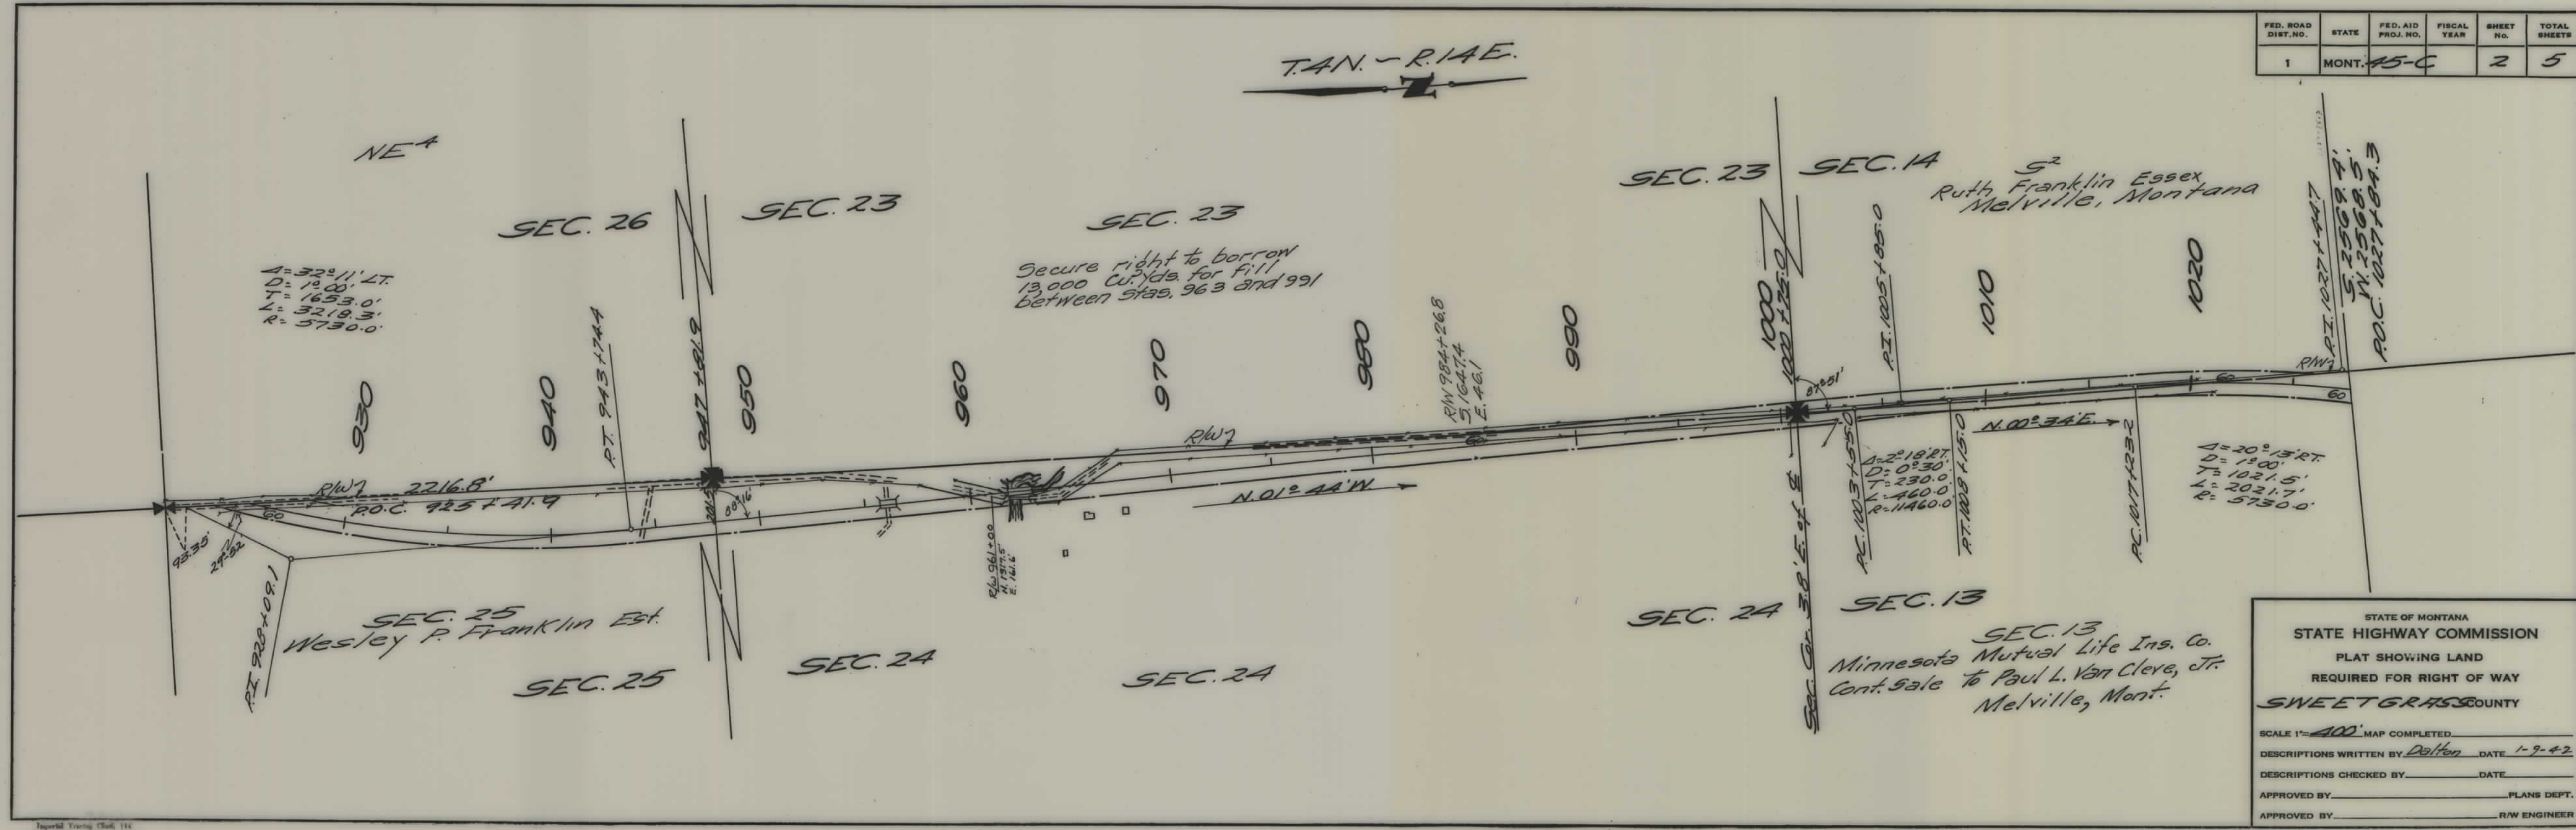

Imperial Trusting Co. 114
K & E CO., N. Y. - 839

FED. ROAD DIST. NO.	STATE	FED. AID PROJ. NO.	FISCAL YEAR	SHEET NO.	TOTAL SHEETS
1	MONT.	45C		3	5

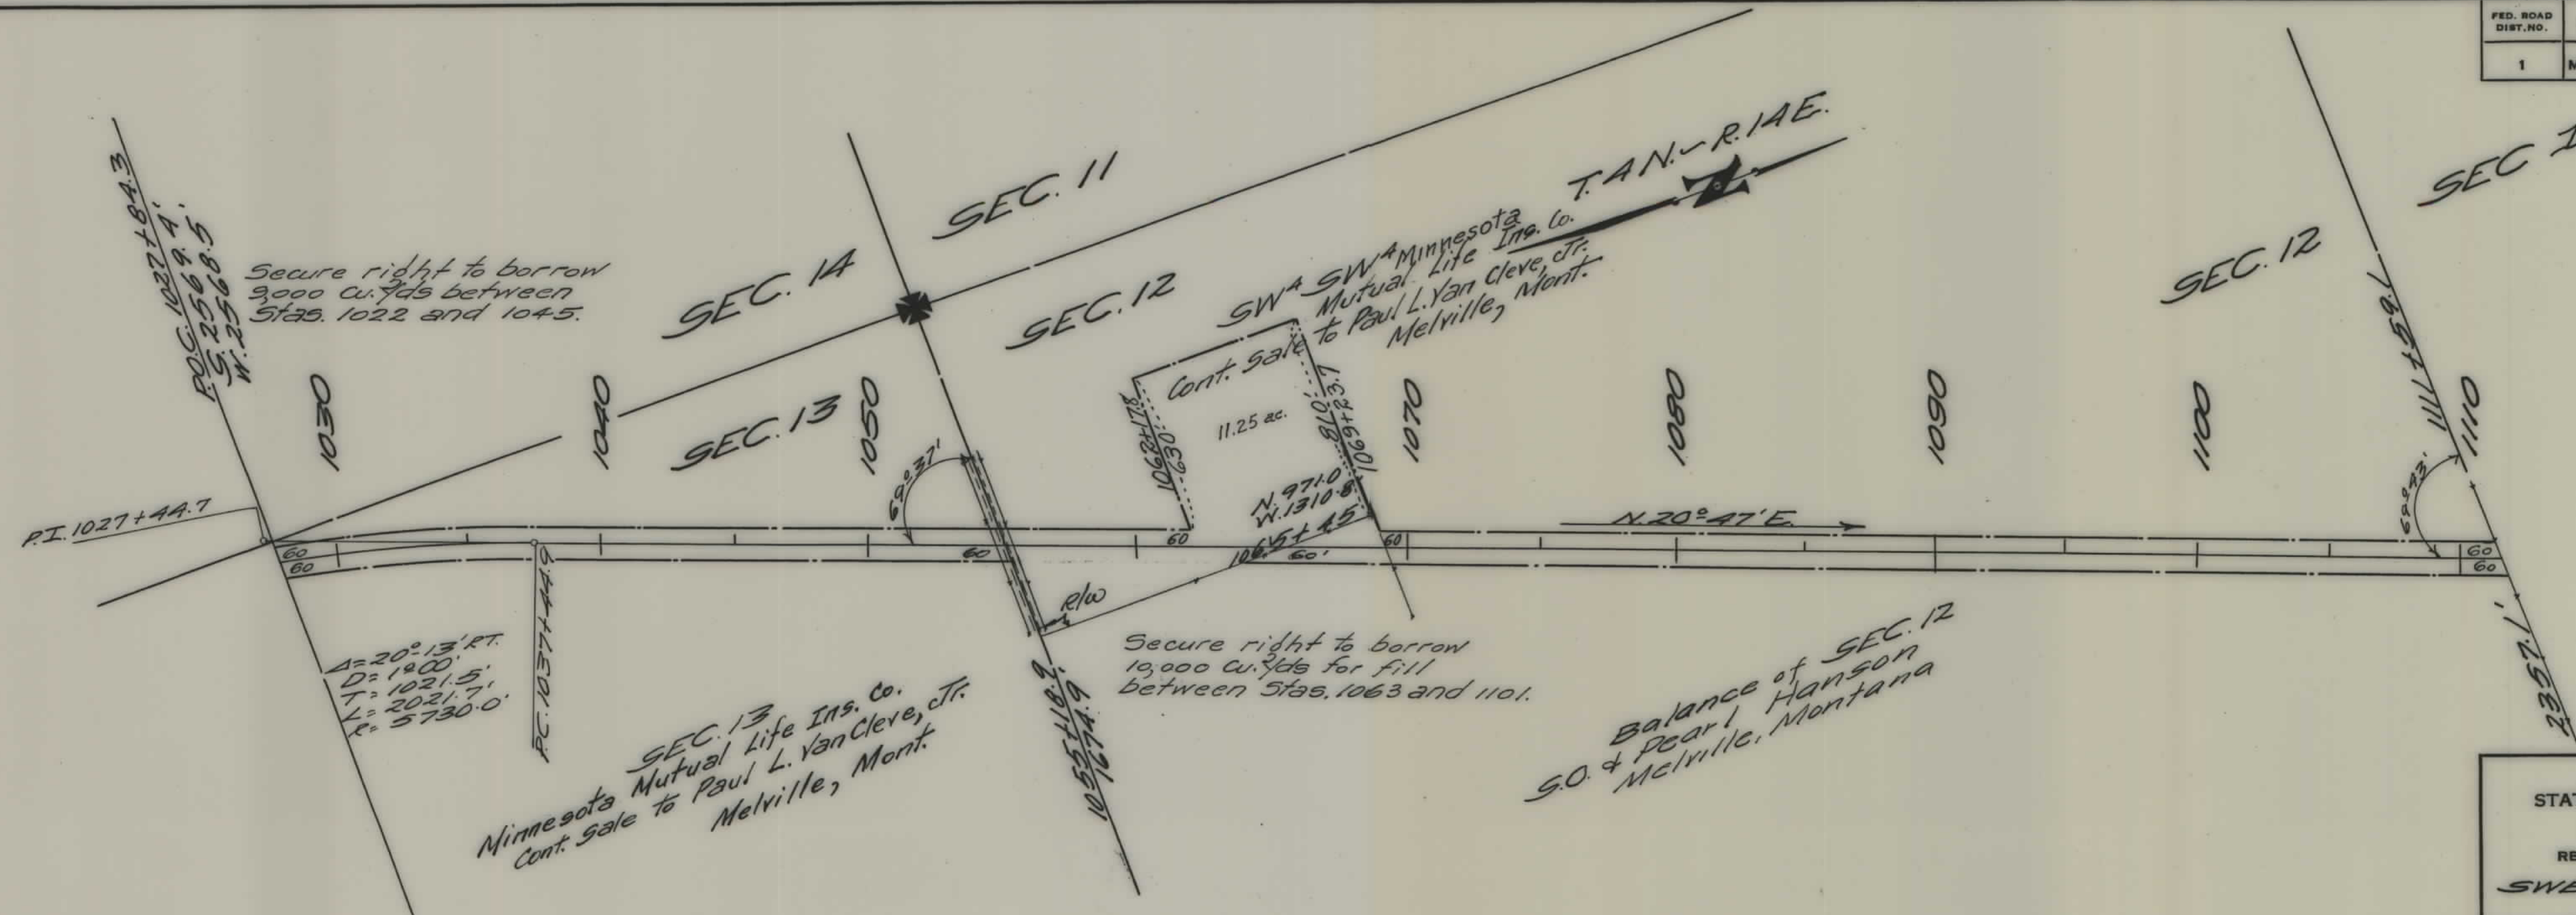

STATE OF MONTANA
STATE HIGHWAY COMMISSION
PLAT SHOWING LAND
REQUIRED FOR RIGHT OF WAY
SWEET GRASS COUNTY

SCALE 1" = 400' MAP COMPLETED _____
 DESCRIPTIONS WRITTEN BY Dalton DATE 1-9-42
 DESCRIPTIONS CHECKED BY _____ DATE _____
 APPROVED BY _____ PLANS DEPT.
 APPROVED BY _____ R/W ENGINEER

