



PLANS
NOT
TO
SCALE

FED. ROAD DIST. NO.	STATE	FED. AID PROJECT NUMBERS		STATE NO.	SHEET NO.	TOTAL SHEETS
		CONST. NO.	R/W NO.			
8	MONT.		ERFO-42 (I)	2042-01	2	8
ERFO-39 (I) RE. R/W						

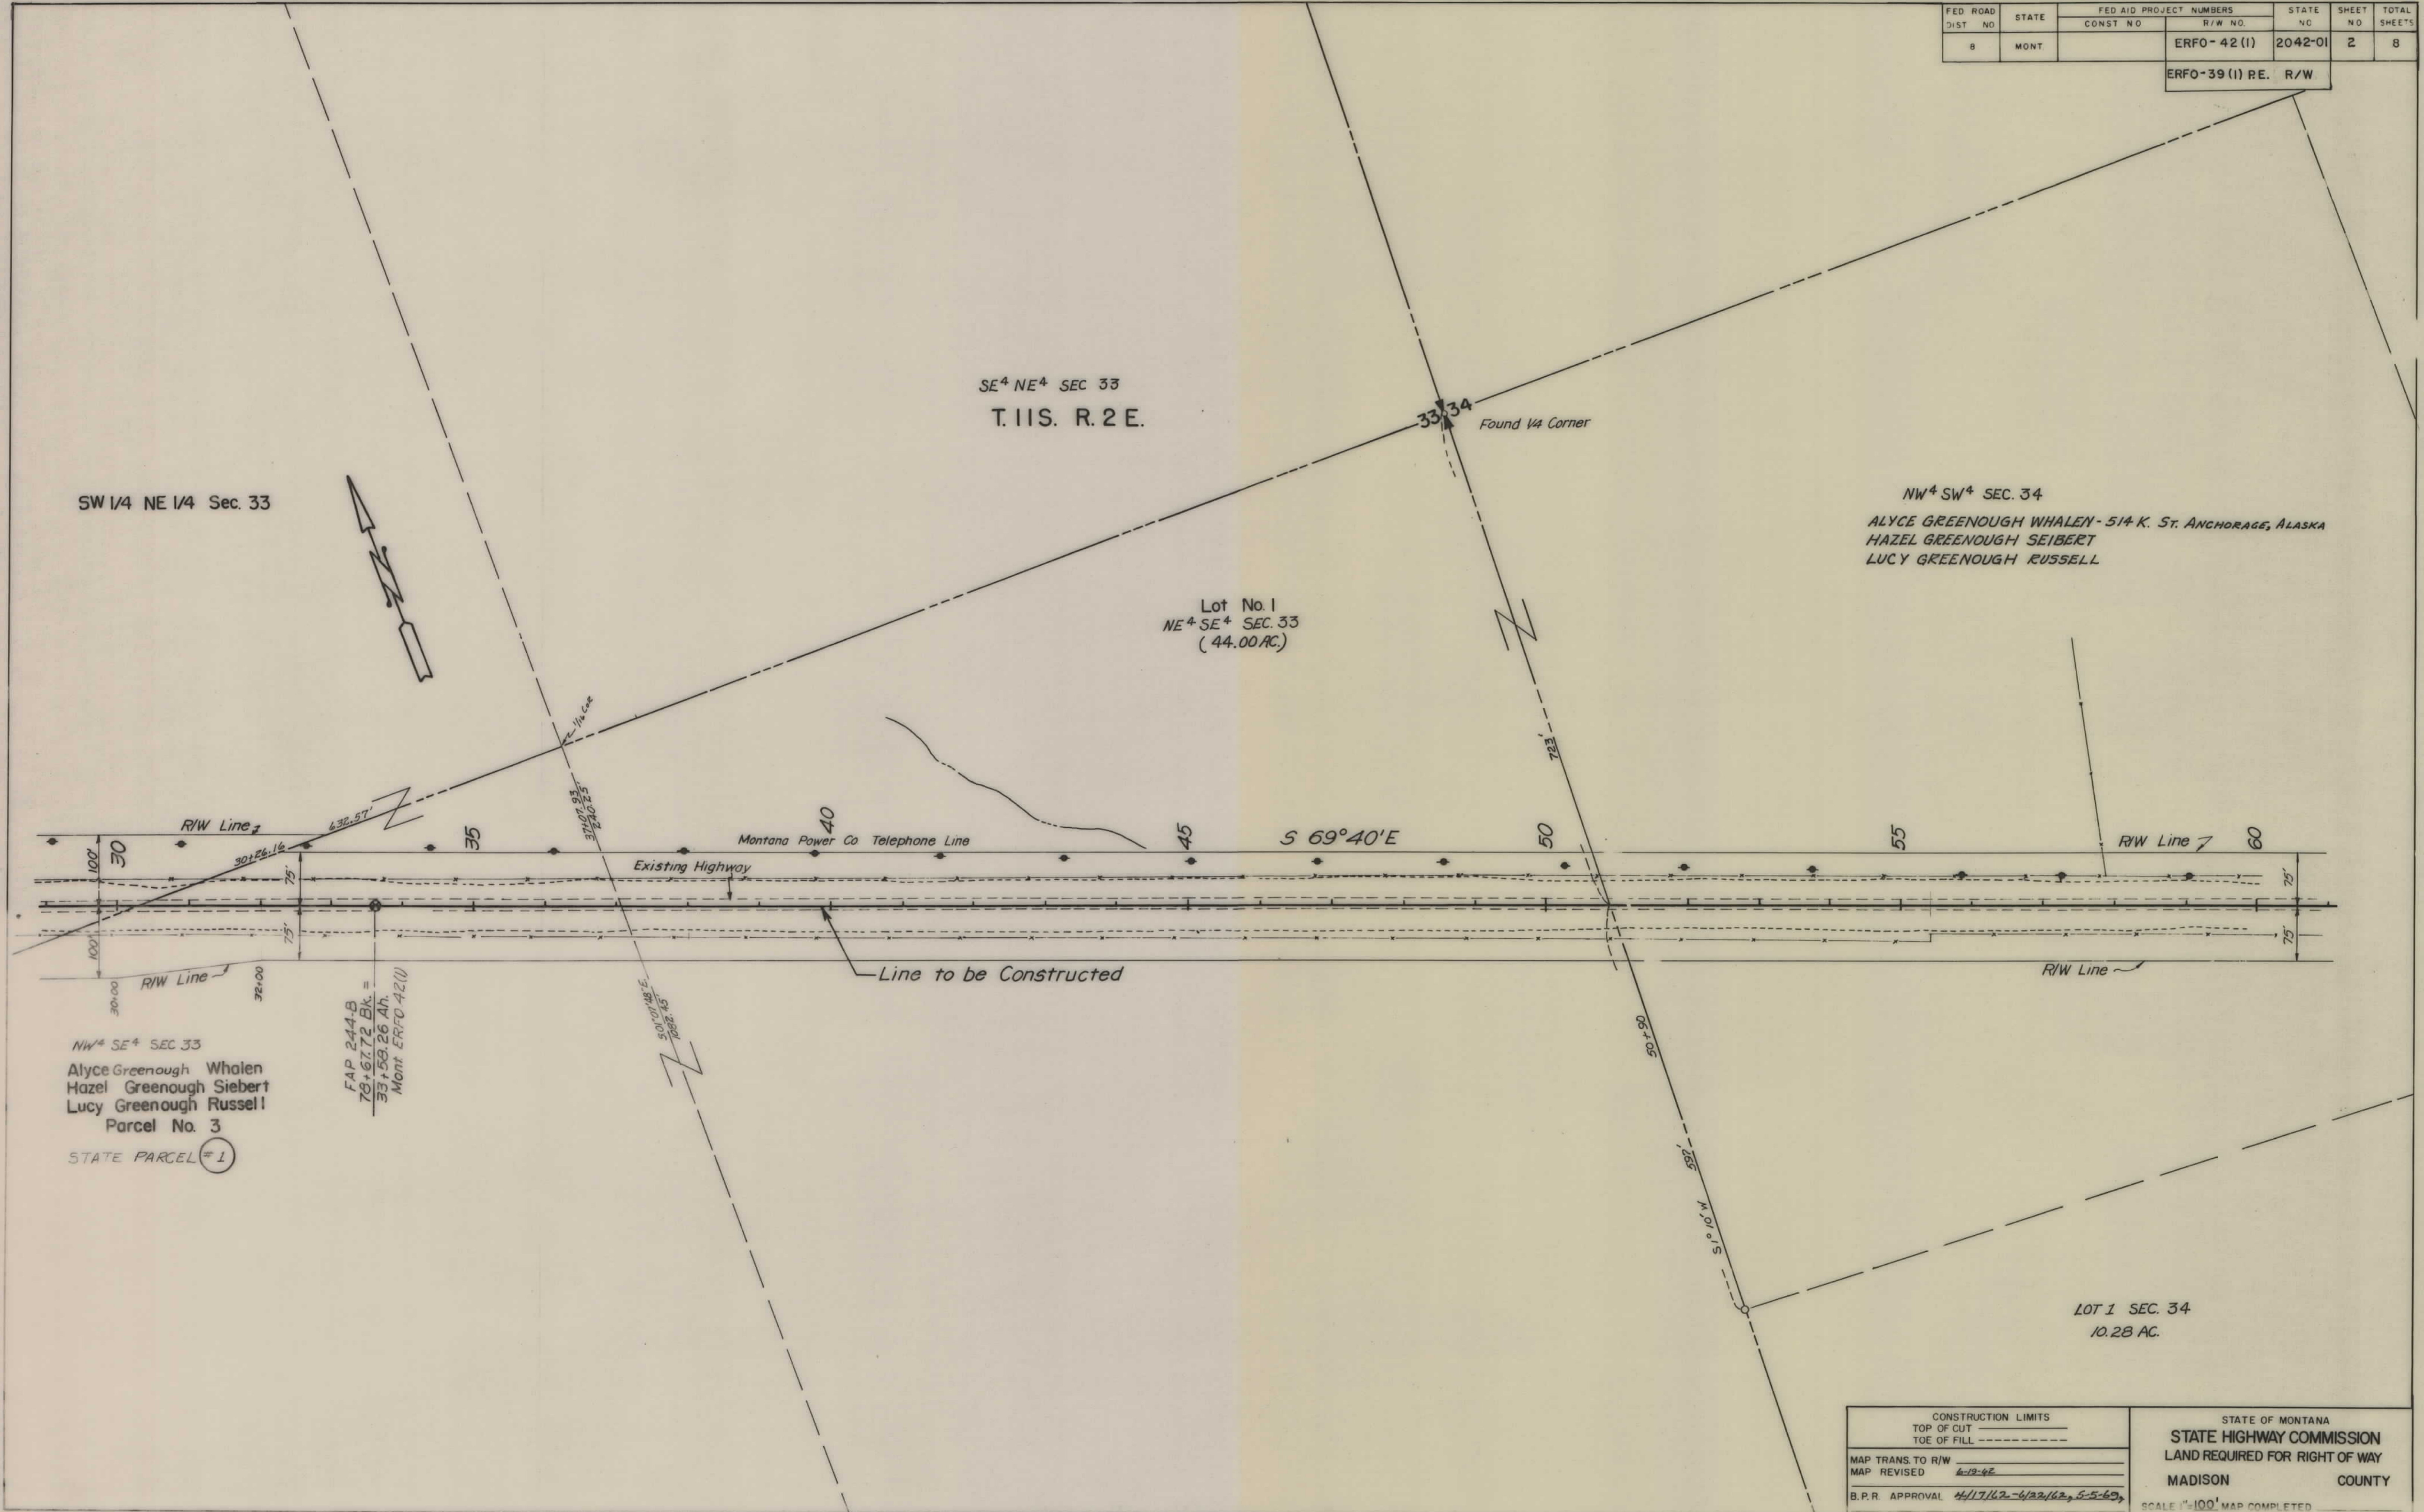


FED. ROAD DIST. NO.	STATE	FED. AID PROJECT NUMBERS		STATE NO.	SHEET NO.	TOTAL SHEETS
		CONST. NO.	R/W NO.			
8	MONT.		ERFO-42 (I)	2042-01	3	8
			ERFO-39 (I) RE. R/W			

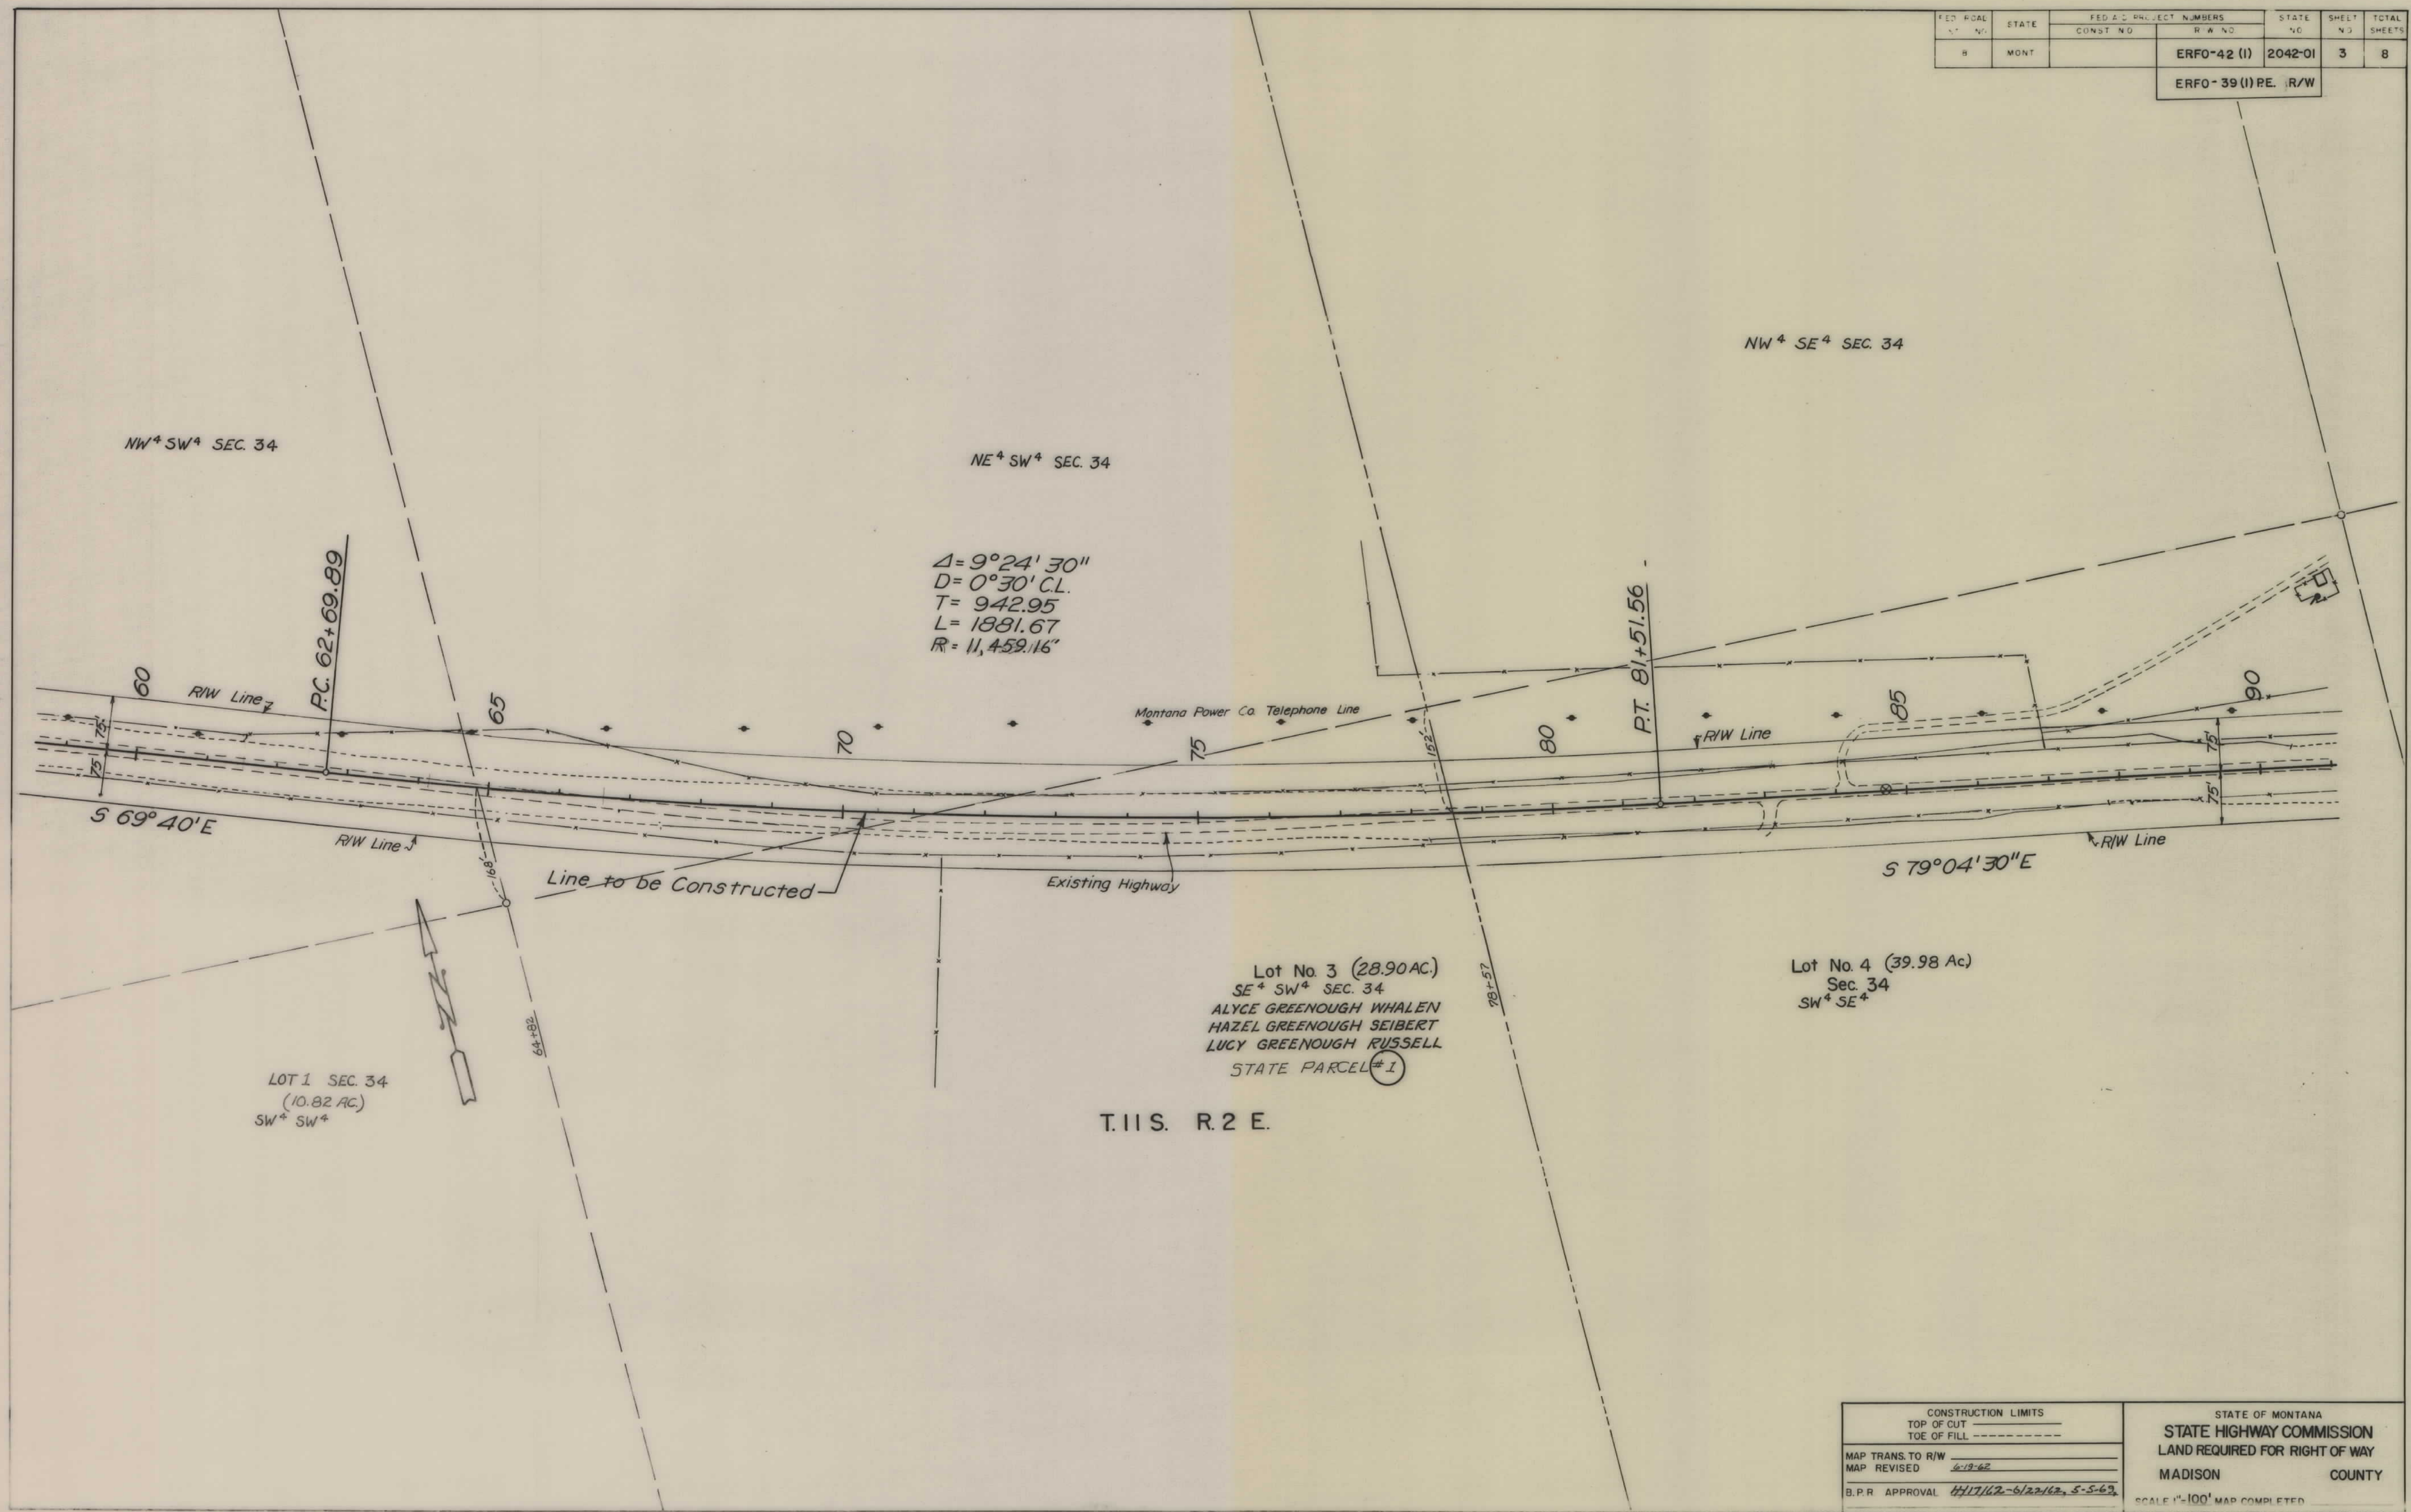

CONSTRUCTION LIMITS		STATE OF MONTANA	
TOP OF CUT		STATE HIGHWAY COMMISSION	
TOE OF FILL		LAND REQUIRED FOR RIGHT OF WAY	
MAP TRANS. TO R/W		MADISON COUNTY	
MAP REVISED 6-19-62		SCALE 1"=100' MAP COMPLETED	
B.P.R. APPROVAL 4/17/62-6/22/62, 5-5-63			

OWNERSHIPS						
PARCEL	NAME	ADDRESS	TOTAL AREA	GROSS TAKING	LT-REMAINDER-RT	NET TAKE ACREAGE
2	U.S. Government F.S.			39.88 Ac.		39.88 Ac.

FED. ROAD DIST. NO.	STATE	FED. AID PROJECT NO.	R/W NO.	STATE NO.	SHEET NO.	TOTAL SHEETS
8	Mont.	ERFO 42(1)	2042-01	2042-01	6	8
ERFO 39(1) RE. R/W						

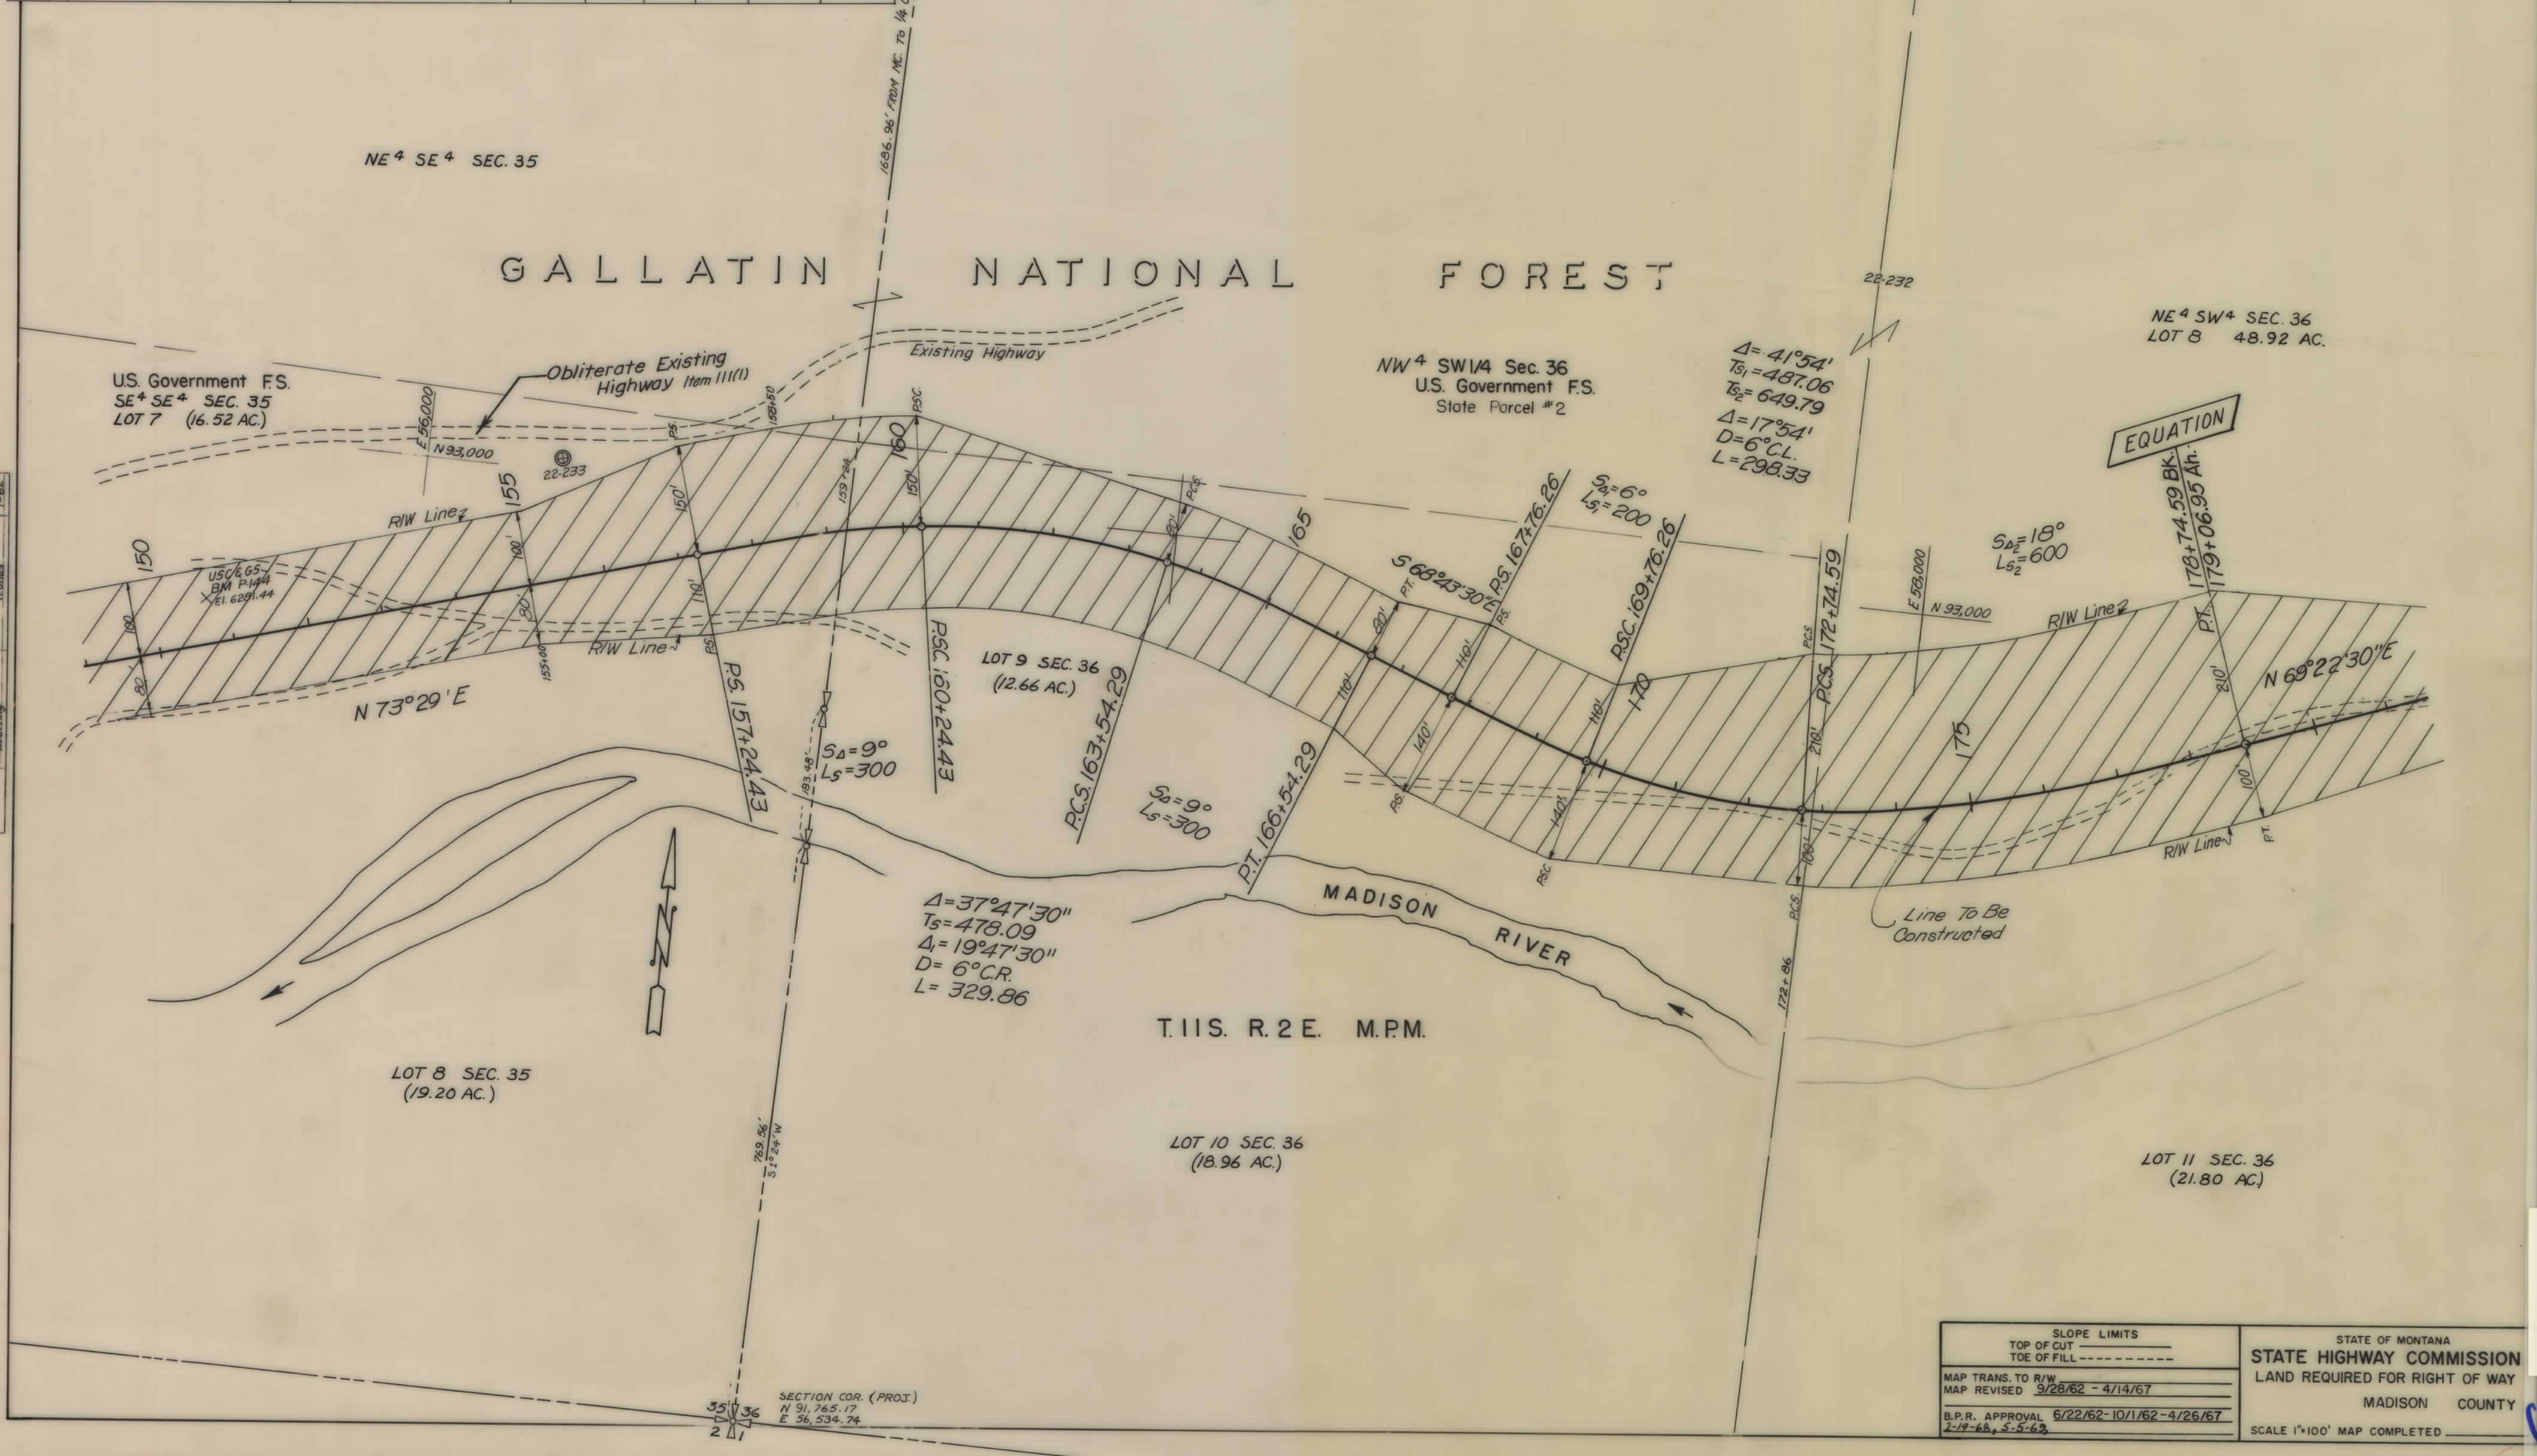

DATE 1962
BY Aerial Survey
M. J. Miller
NO. 1-62

PLAN
NOTED BY
NO.


REVISIONS
1-62

SLOPE LIMITS		STATE OF MONTANA	
TOP OF CUT	-----	STATE HIGHWAY COMMISSION	
TOE OF FILL	-----	LAND REQUIRED FOR RIGHT OF WAY	
MAP TRANS. TO R/W	9/28/62	MADISON COUNTY	
MAP REVISED	4/14/67	SCALE 1"=100' MAP COMPLETED	
B.P.R. APPROVAL	6/22/62-10/1/62-4/26/67		
2-19-68, 5-5-63			

ERFO 38(1) SHT 6 OF 8

OWNERSHIPS							
PARCEL	NAME	ADDRESS	TOTAL AREA	GROSS TAKING	LT-REMAINDER-RT	P.T.W. ACREAGE	NET TAKE ACREAGE

FED. ROAD DIST. NO.	STATE	FED. AID PROJECT NUMBERS CONST. NO.	R/W NO.	STATE NO.	SHEET NO.	TOTAL SHEETS
8	Mont.	ERFO 42(1)	204201	7	8	8
ERFO 39(1) P.E. R/W						

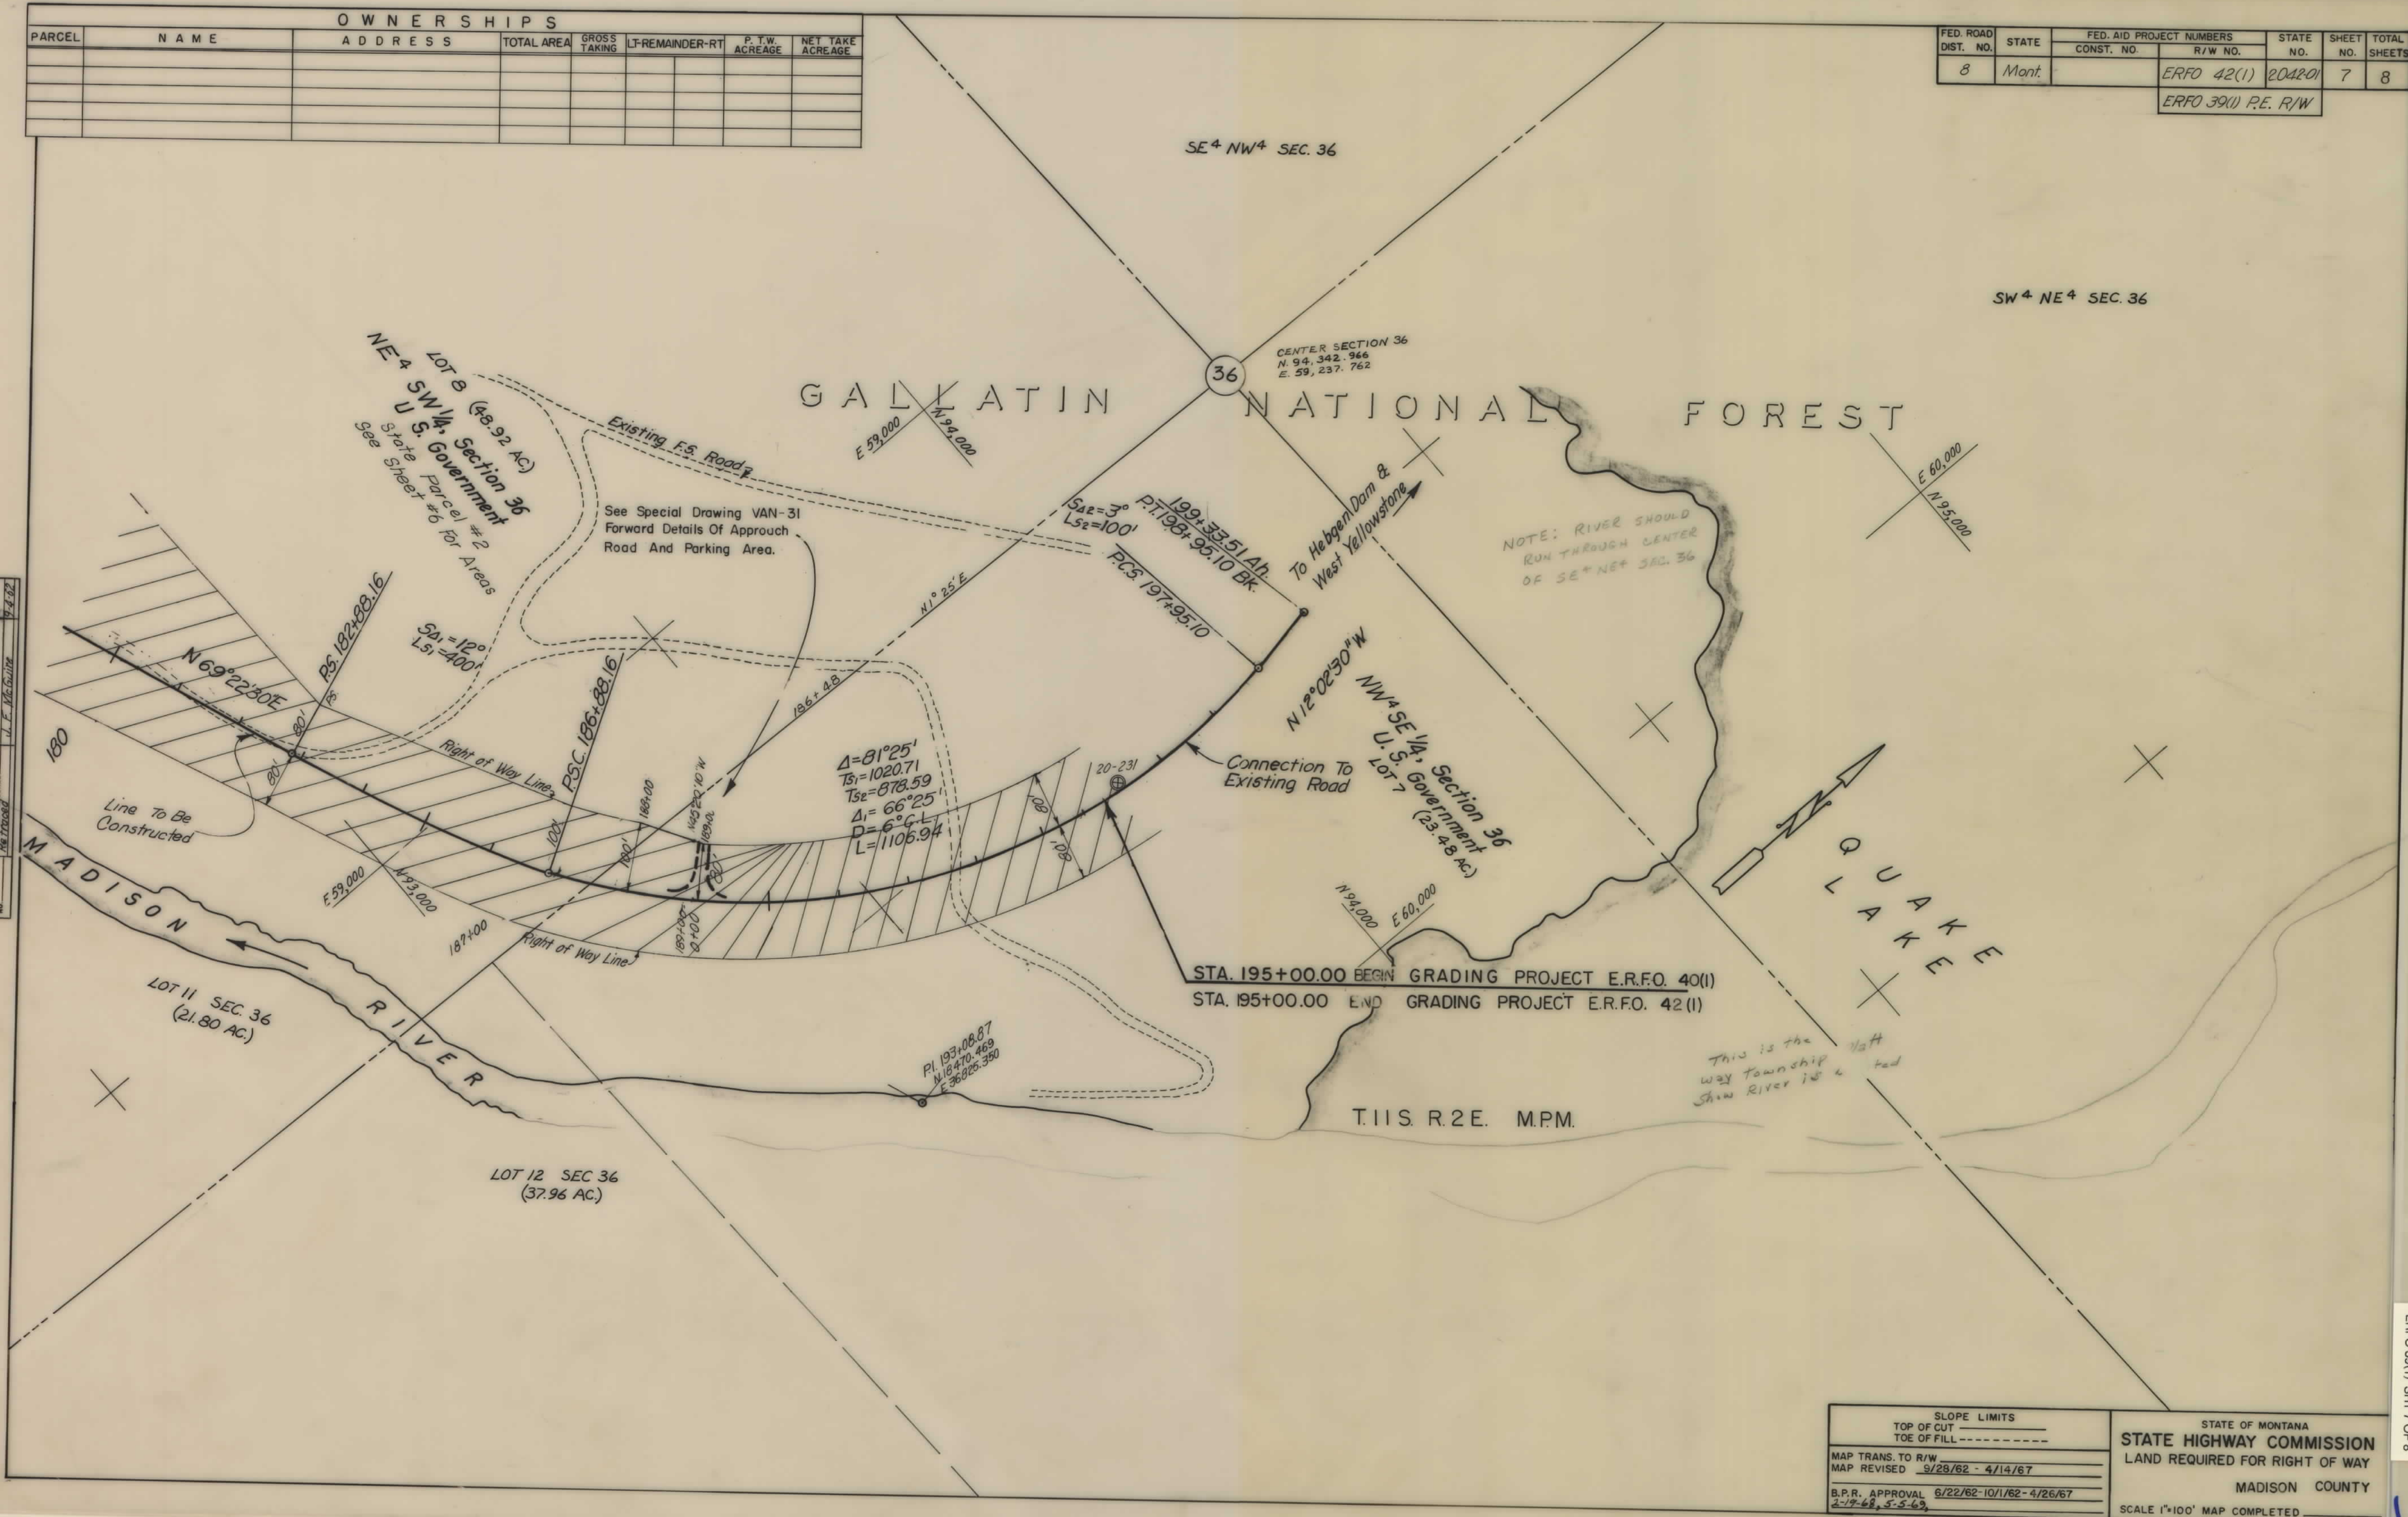


SLOPE LIMITS		STATE OF MONTANA	
TOP OF CUT	-----	STATE HIGHWAY COMMISSION	
TOE OF FILL	-----	LAND REQUIRED FOR RIGHT OF WAY	
MAP TRANS. TO R/W	9/29/62 - 4/14/67	MADISON COUNTY	
MAP REVISED	6/22/62-10/1/62-4/26/67	SCALE 1"=100' MAP COMPLETED	
B.P.R. APPROVAL	2-19-68, 5-5-69		

ERFO 39(1) SH. 7 OF 8

GALLATIN NATIONAL FOREST

FED. ROAD DIST. NO.	STATE	FED. AID PROJECT NUMBERS	STATE	SHEET NO.	TOTAL SHEETS
8	MONT.	CONST. NO.	R/W NO.	NO.	
			ERFO 42(1)	2042-01	8
			ERFO 39(1) P.E. R/W		

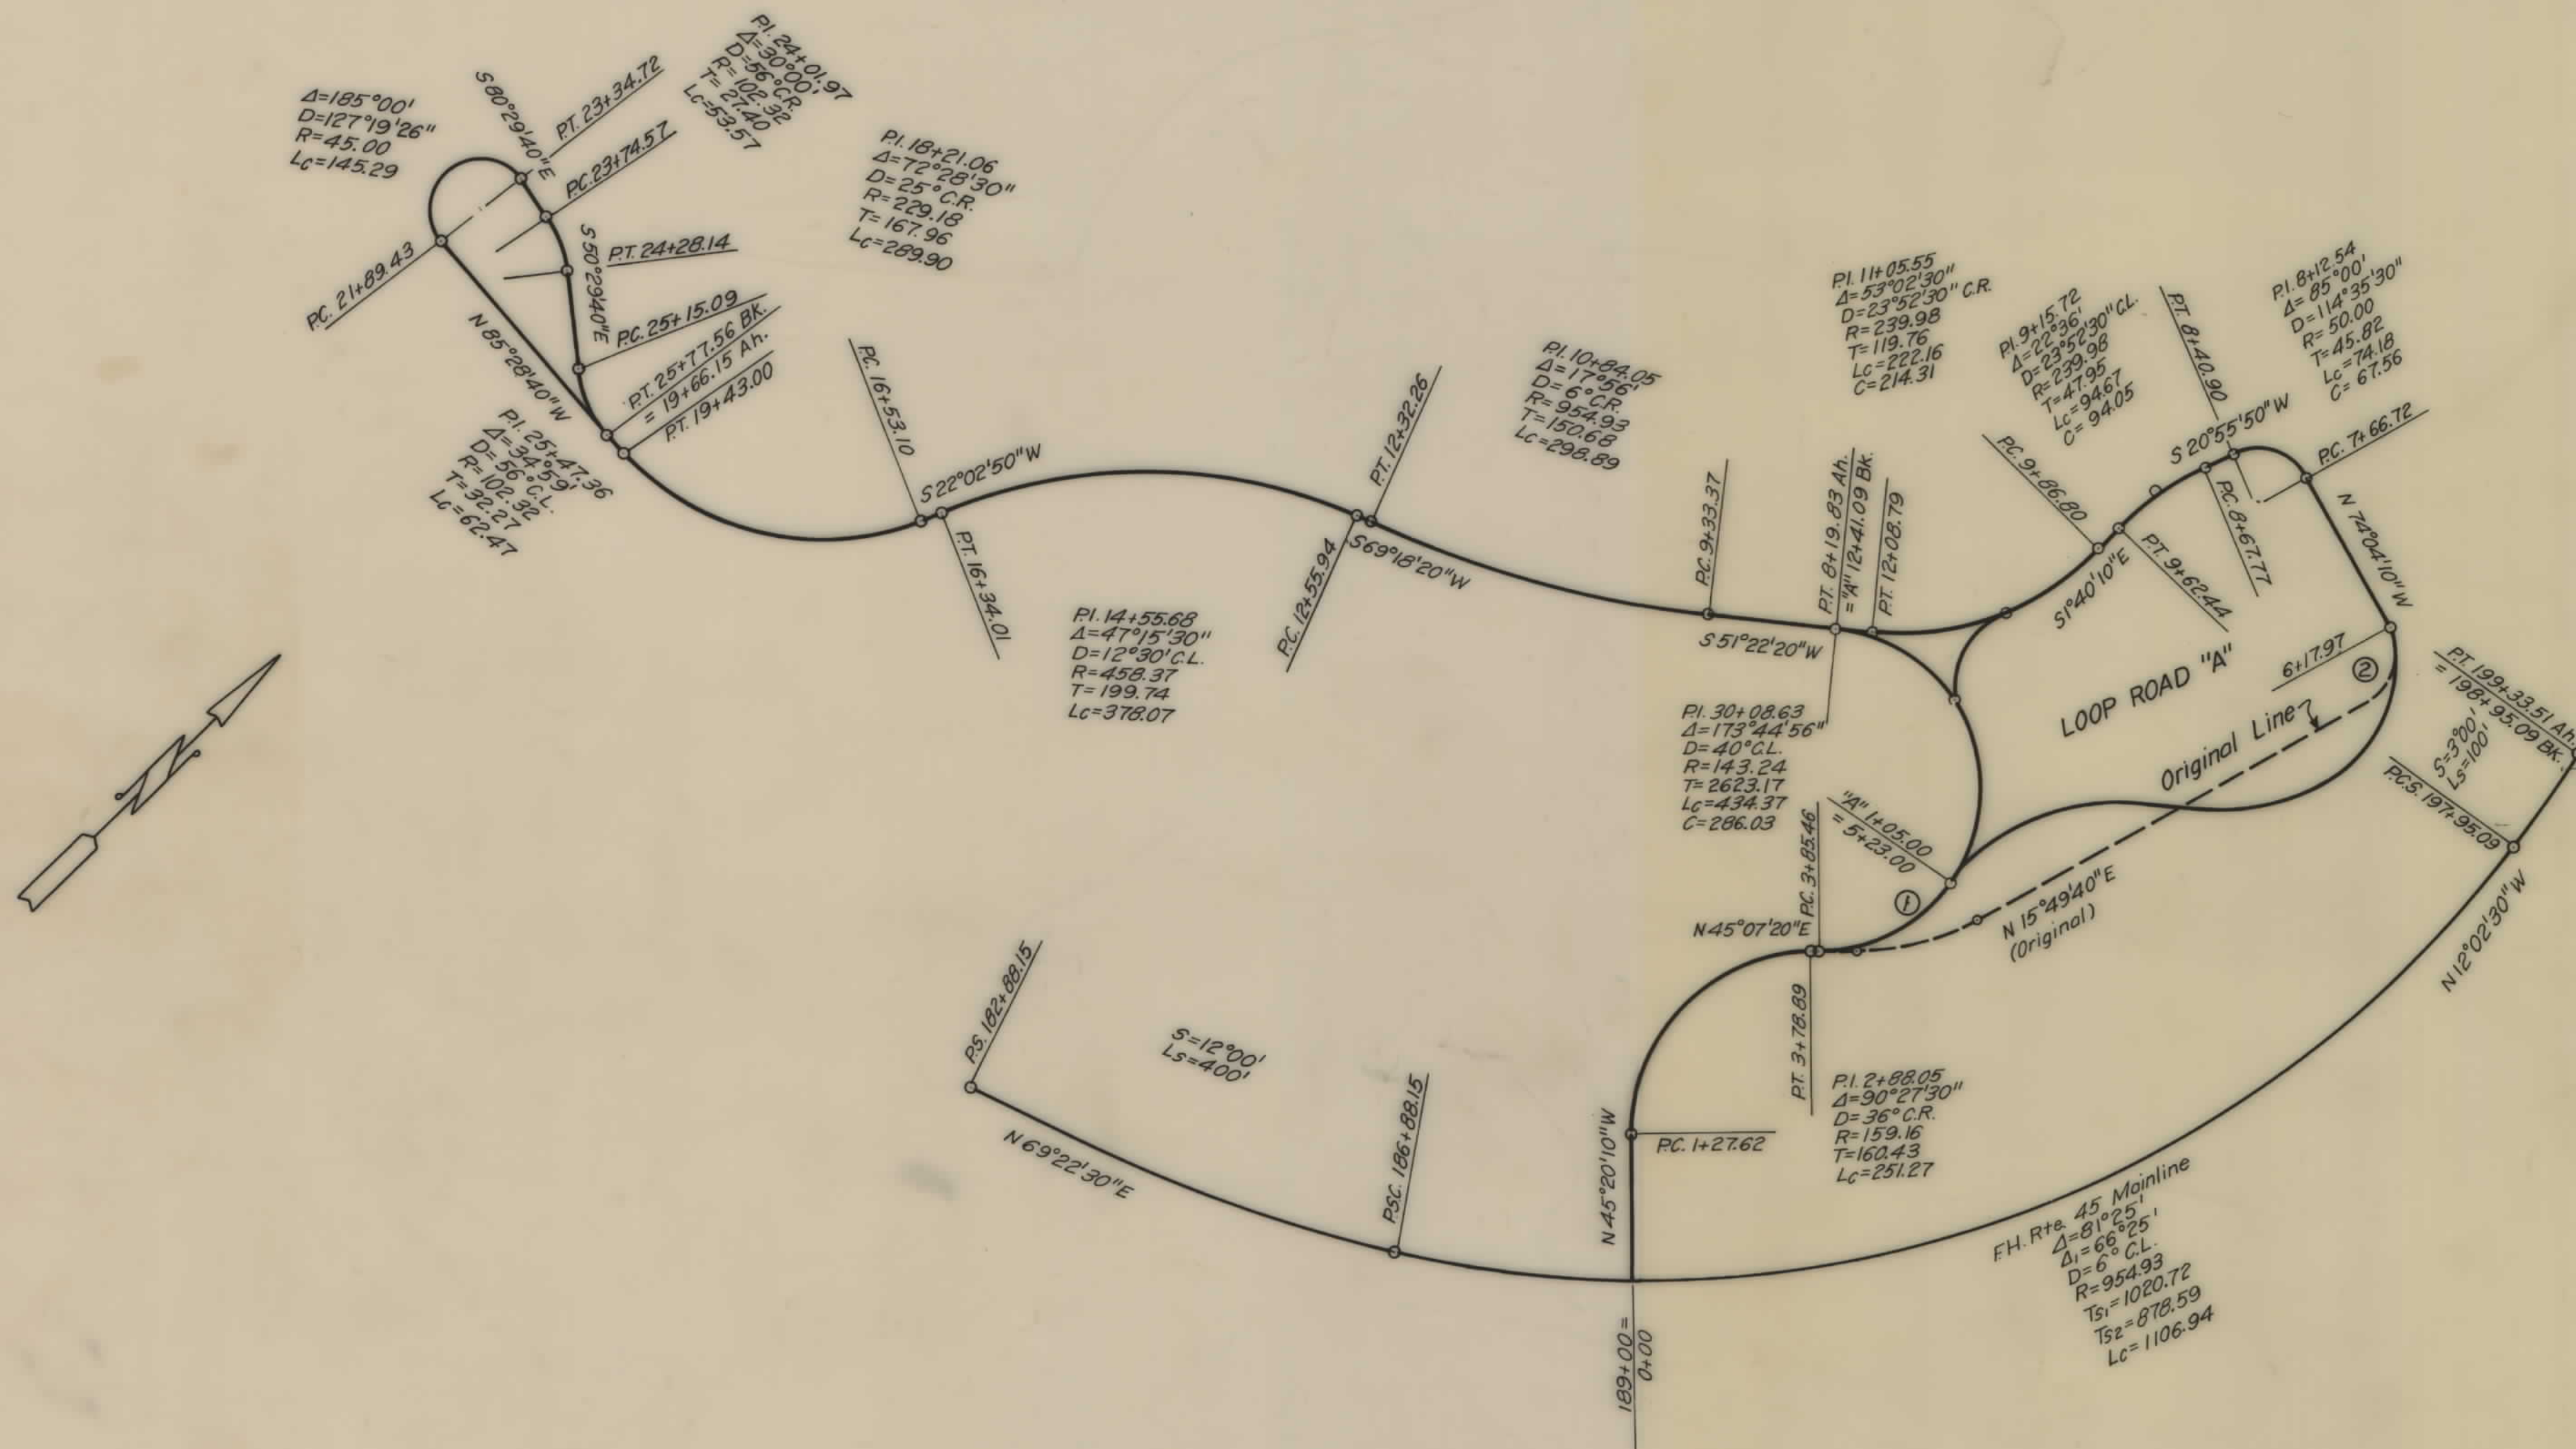


NOTE:
Due to change order no. 2, Loop Road "A" from its beginning 5+23.00 Bk. on approach road equals 1+05.00 Ah. Loop Road "A", to Sta. 6+17.97 is not a true curve, but was constructed by offsets from original alignment.

Notes on Original Alignment
0+00 Ahead Loop Road "A"
= 3+85.46 Back on Approach Road

①	②
Curve No. 1.	Curve No. 2
PI. 0+91.71	PI. 5+89.43
Δ=29°11'30"	Δ=90°
D=26° C.L.	R=50.00
R=220.37	T=50.00
T=57.38	Lc=78.54
Lc=112.28	

LOOP ROAD "A" AND APPROACH
ROAD TO PARKING AREAS
AS CONSTRUCTED
PROJECT ERFO 42(1)
MONTANA F.H. ROUTE 45
MADISON RIVER HIGHWAY

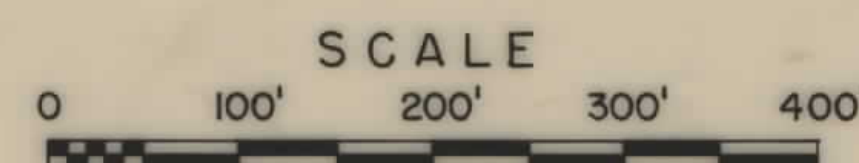

Drawing No. Van. 31
Scale: As Shown

Date: December 1967
Revised: Bearings: February 1968

BPR Approval: 2-19-68, 5-5-69