


PLANS
NOT
TO
SCALE

OWNERSHIPS								
PARCEL	NAME	ADDRESS	TOTAL AREA	GROSS/R/W AREA	P.T.W. AREA	AREA TO BE ACQUIRED	REMAINDER	
							LEFT	RIGHT
1	U.S.A.			87.72 AC.		87.72 AC.		
1-A	U.S.A.			0.55 AC.		0.55 AC.		
3	U.S.A.			52.56 AC.		52.56 AC.		
6	U.S.A.			16.26 AC.		16.26 AC.		
9	U.S.A.			24.66 AC.		24.66 AC.		
15	U.S.A.			2.97 AC.		2.97 AC.		
17	U.S.A.			0.05 AC.		0.05 AC.		
18	U.S.A.			5.89 AC.		5.89 AC.		
20	U.S.A.			5.35 AC.		5.35 AC.		
23	U.S.A.			7.65 AC.		7.65 AC.		
27	U.S.A.			15.60 AC.		15.60 AC.		

FED. ROAD DIST. NO.	STATE	FED. AID PROJECT NUMBERS		STATE NO.	SHEET NO.	TOTAL SHEETS
		CONST. NO.	R/W NO.			
8	MONT.		ERFO 41 (1)	2041-01	1	30
			ERFO 39(1) PE R/W	2039-01		

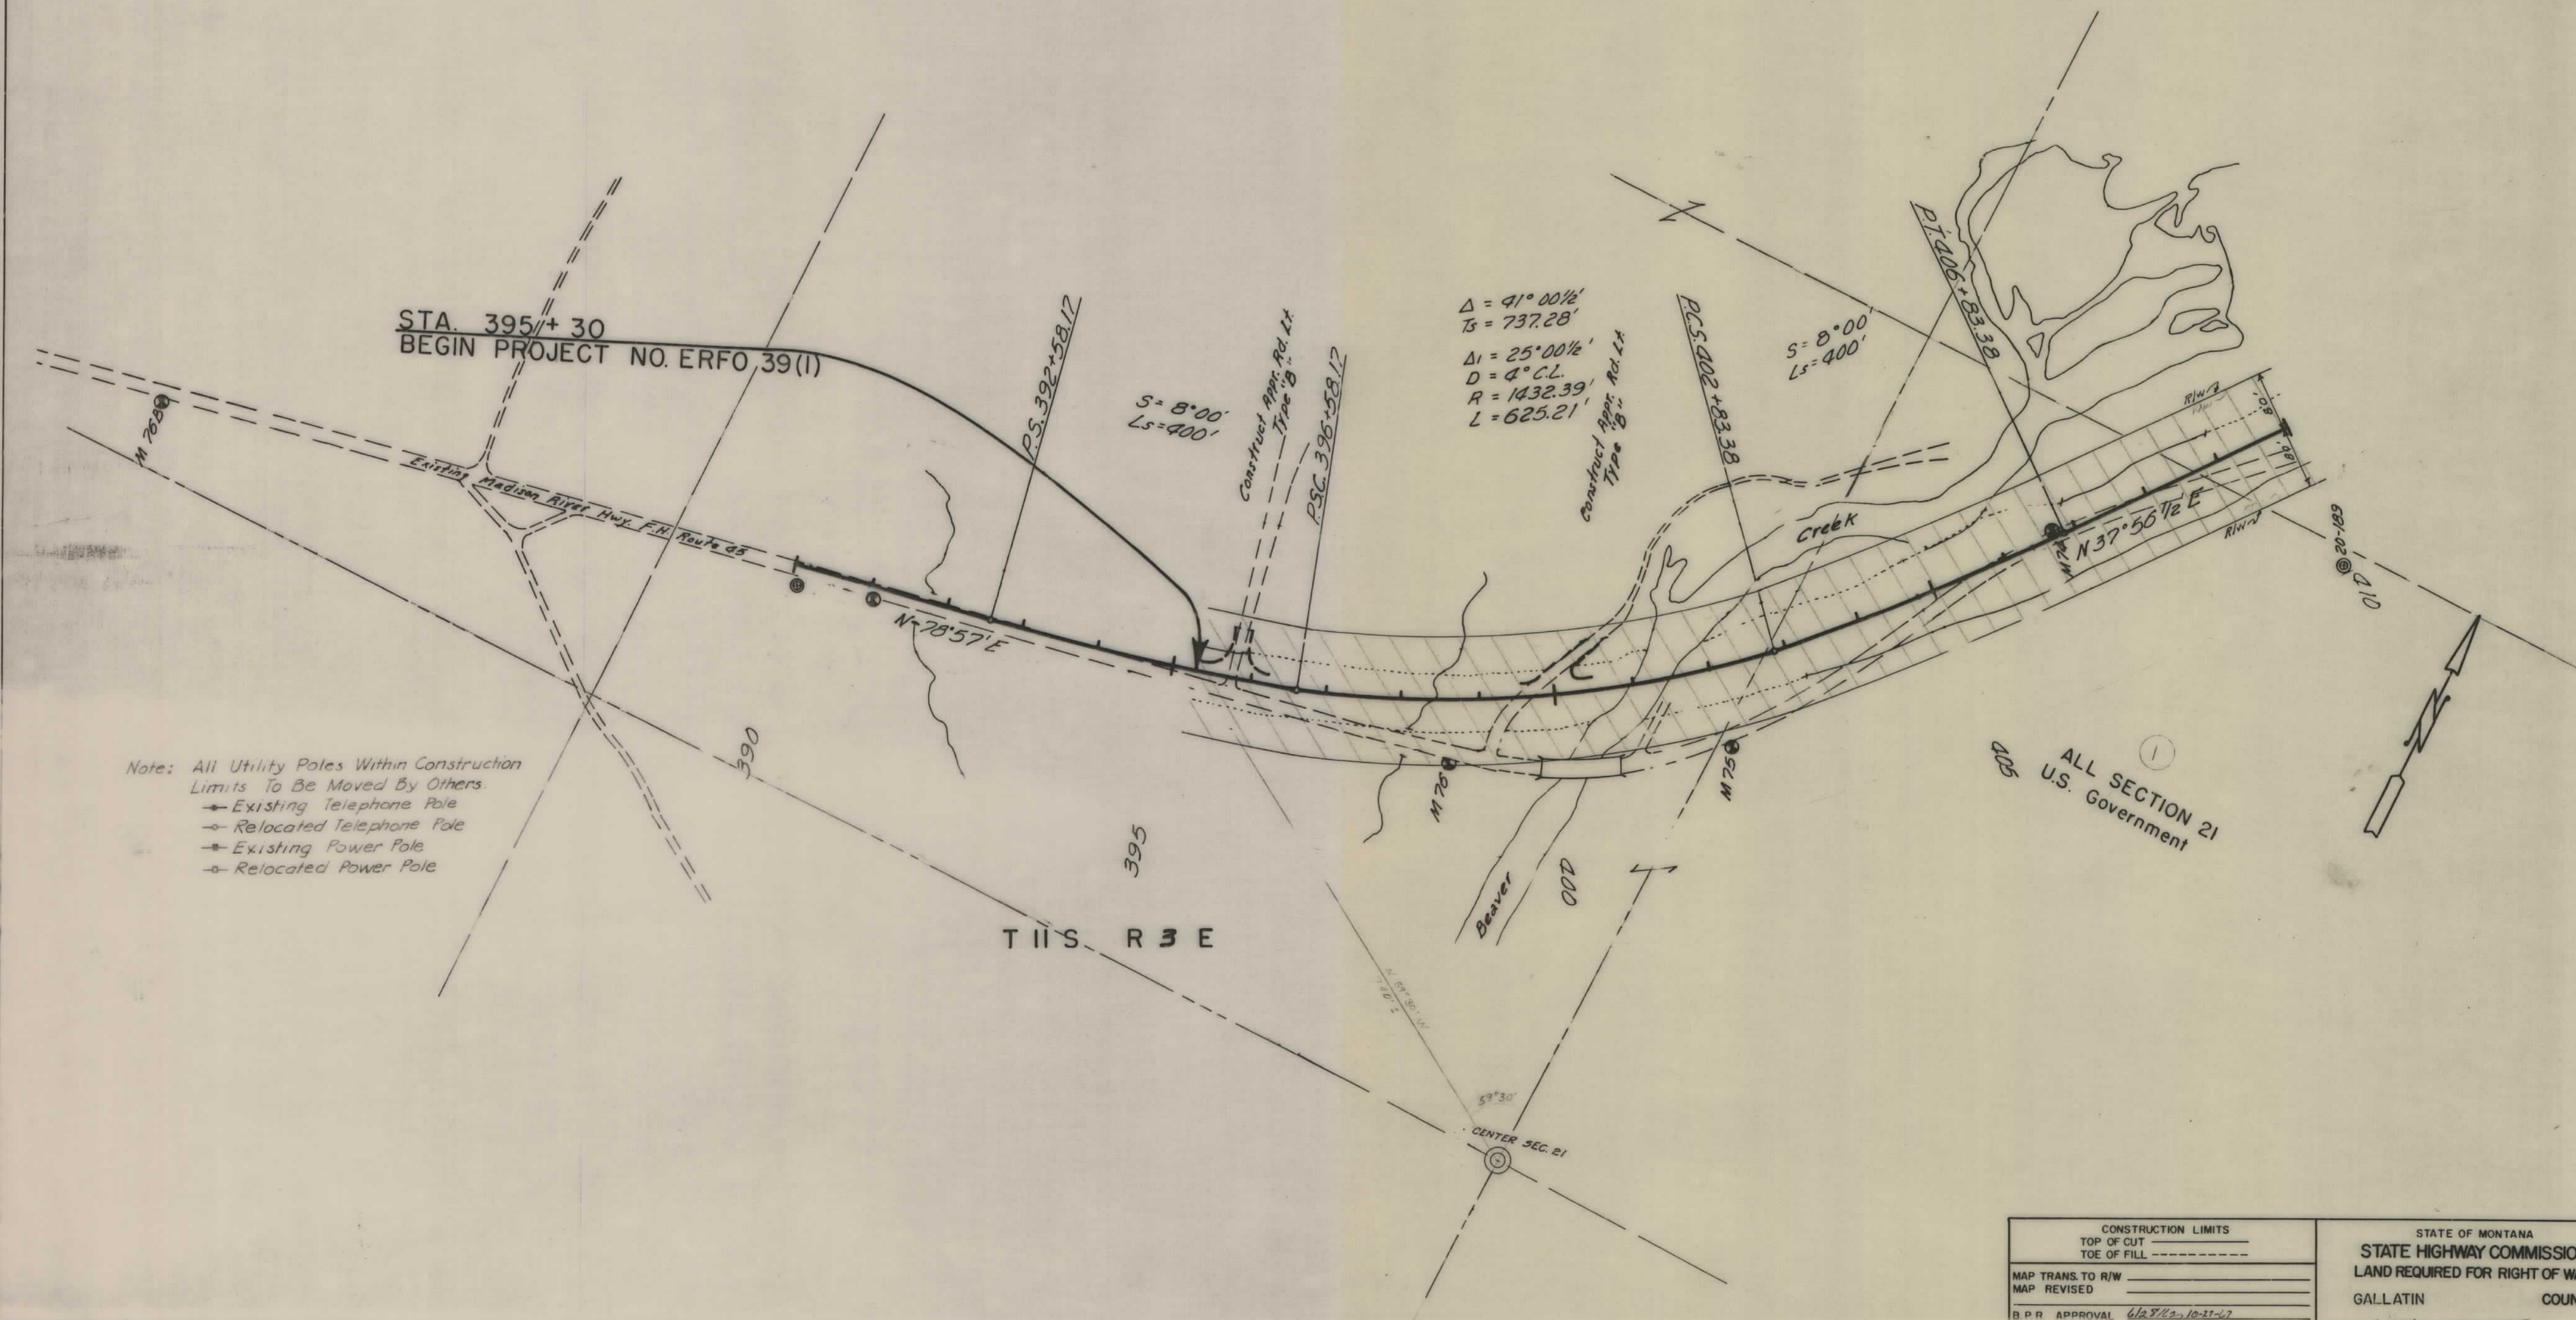


Note: All Utility Poles Within Construction Limits To Be Moved By Others.

- Existing Telephone Pole
- Relocated Telephone Pole
- Existing Power Pole
- Relocated Power Pole

CONSTRUCTION LIMITS		STATE OF MONTANA	
TOP OF CUT	TOE OF FILL	STATE HIGHWAY COMMISSION	
		LAND REQUIRED FOR RIGHT OF WAY	
MAP TRANS. TO R/W		GALLATIN COUNTY	
MAP REVISED			
B.P.R. APPROVAL 6/28/42-10-21-47		SCALE 1"=100' MAP COMPLETED	


FED. ROAD DIST. NO.	STATE	FED AID PROJECT NUMBERS		STATE NO.	SHEET NO.	TOTAL SHEETS
		CONST. NO.	R/W NO.			
8	MONT.		ERFO 41 (1)	2041-01	2	30
			ERFO 39 (1) PE R/W	2039-01		

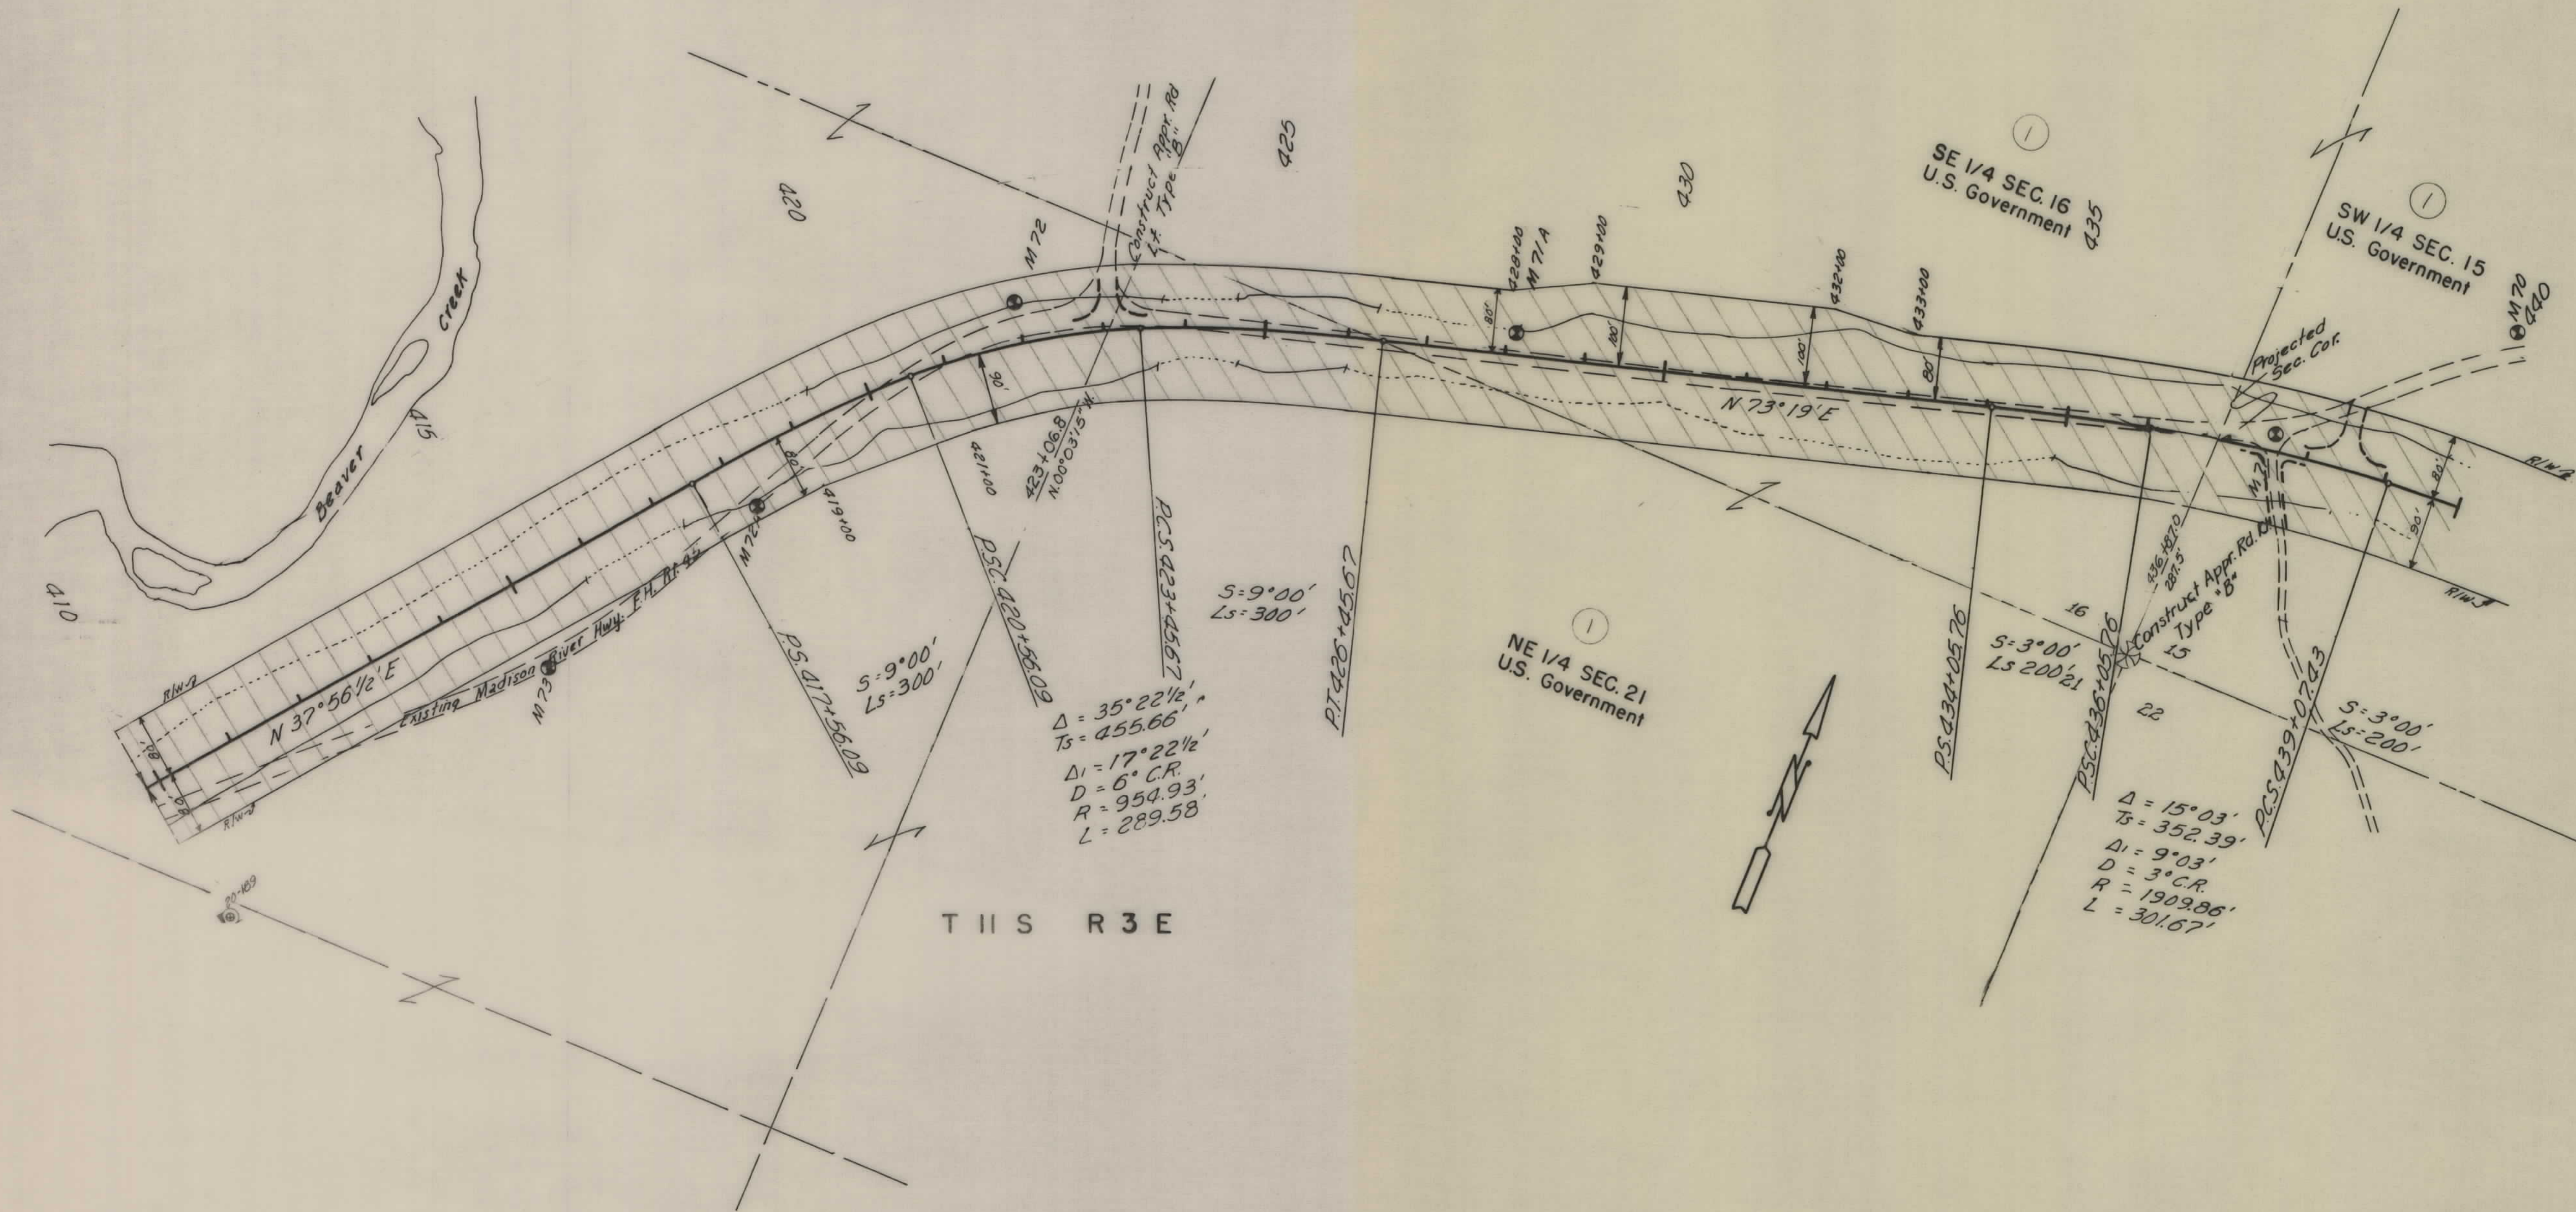

T H S R 3 E


CONSTRUCTION LIMITS TOP OF CUT ----- TOE OF FILL -----		STATE OF MONTANA STATE HIGHWAY COMMISSION LAND REQUIRED FOR RIGHT OF WAY	
MAP TRANS. TO R/W _____ MAP REVISED _____		GALLATIN COUNTY	
B.P.R. APPROVAL 6/28/62, 10-27-67		SCALE 1"=100' MAP COMPLETED	

FED. ROAD DIST. NO.	STATE	FED. AID PROJECT NUMBERS		STATE NO.	SHEET NO.	TOTAL SHEETS
		CONST. NO.	H/W NO.			
R	MONT.		ERFO 41 (1)	2041-01	4	30
			ERFO 39 (1) P.E. R/W	2039-01		

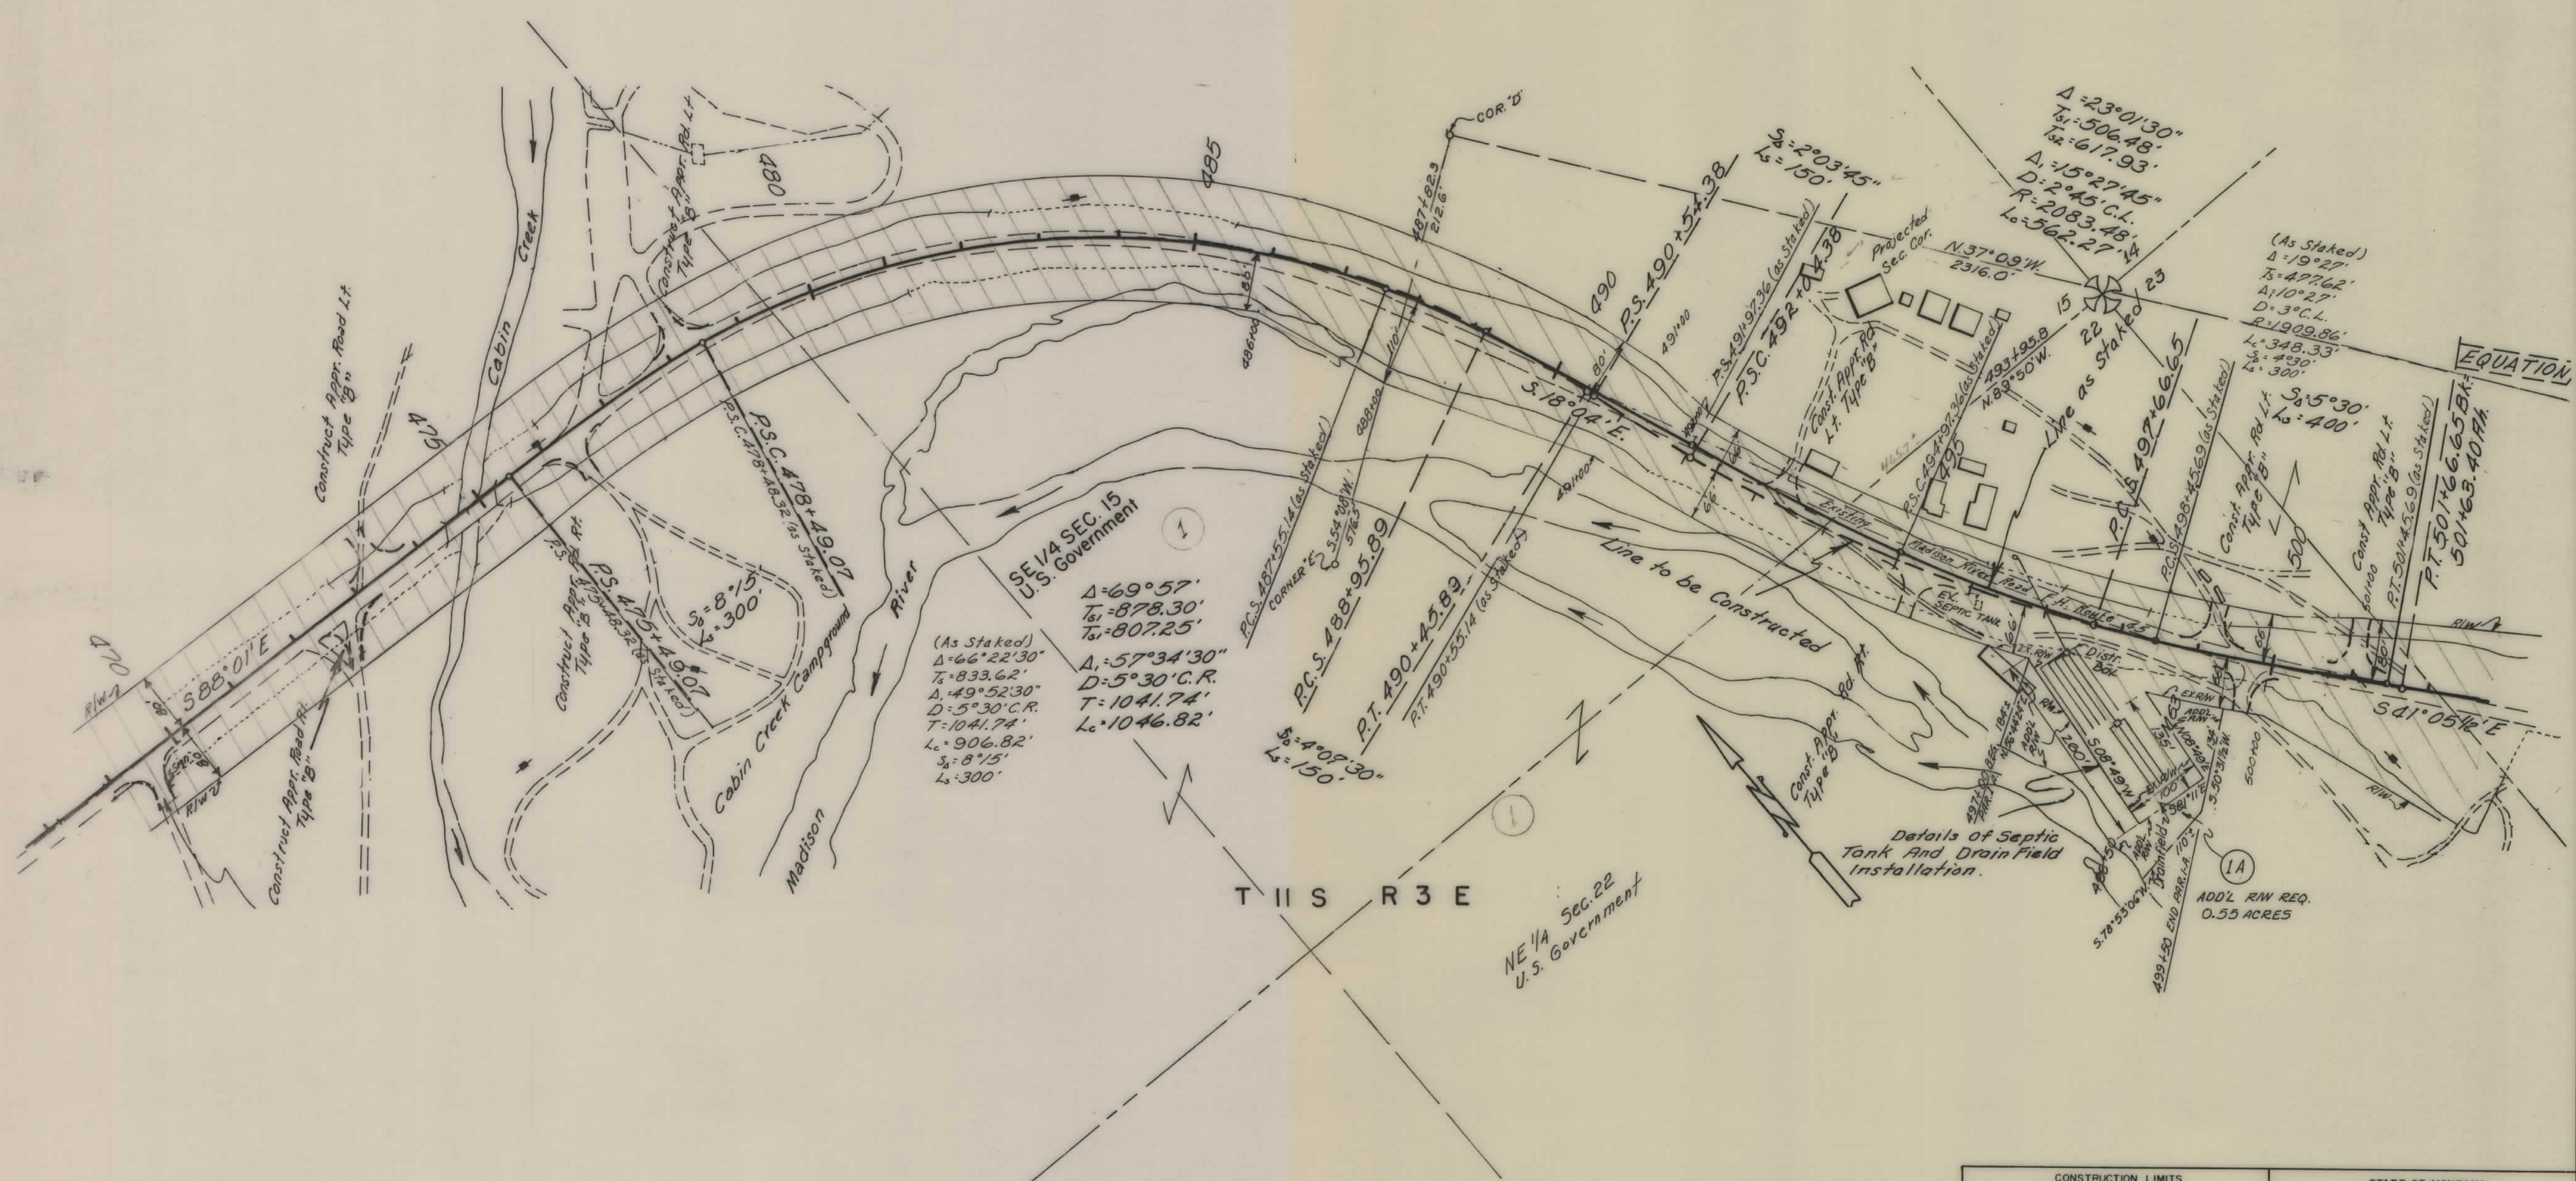


CONSTRUCTION LIMITS TOP OF CUT TOE OF FILL		STATE OF MONTANA STATE HIGHWAY COMMISSION LAND REQUIRED FOR RIGHT OF WAY GALLATIN COUNTY	
MAP TRANS. TO R/W MAP REVISED		SCALE 1"=100' MAP COMPLETED	
B.F.R. APPROVAL 6/28/62-2/11/63, 10-22-67			

FED. ROAD DIST. NO.	STATE	FED. AID PROJECT NO.	R/W NO.	STATE NO.	SHEET NO.	TOTAL SHEETS
8	MONT.		ERFO 41 (1)	2041-01	5	30
			ERFO 39(1) PE R/W	2039-01		

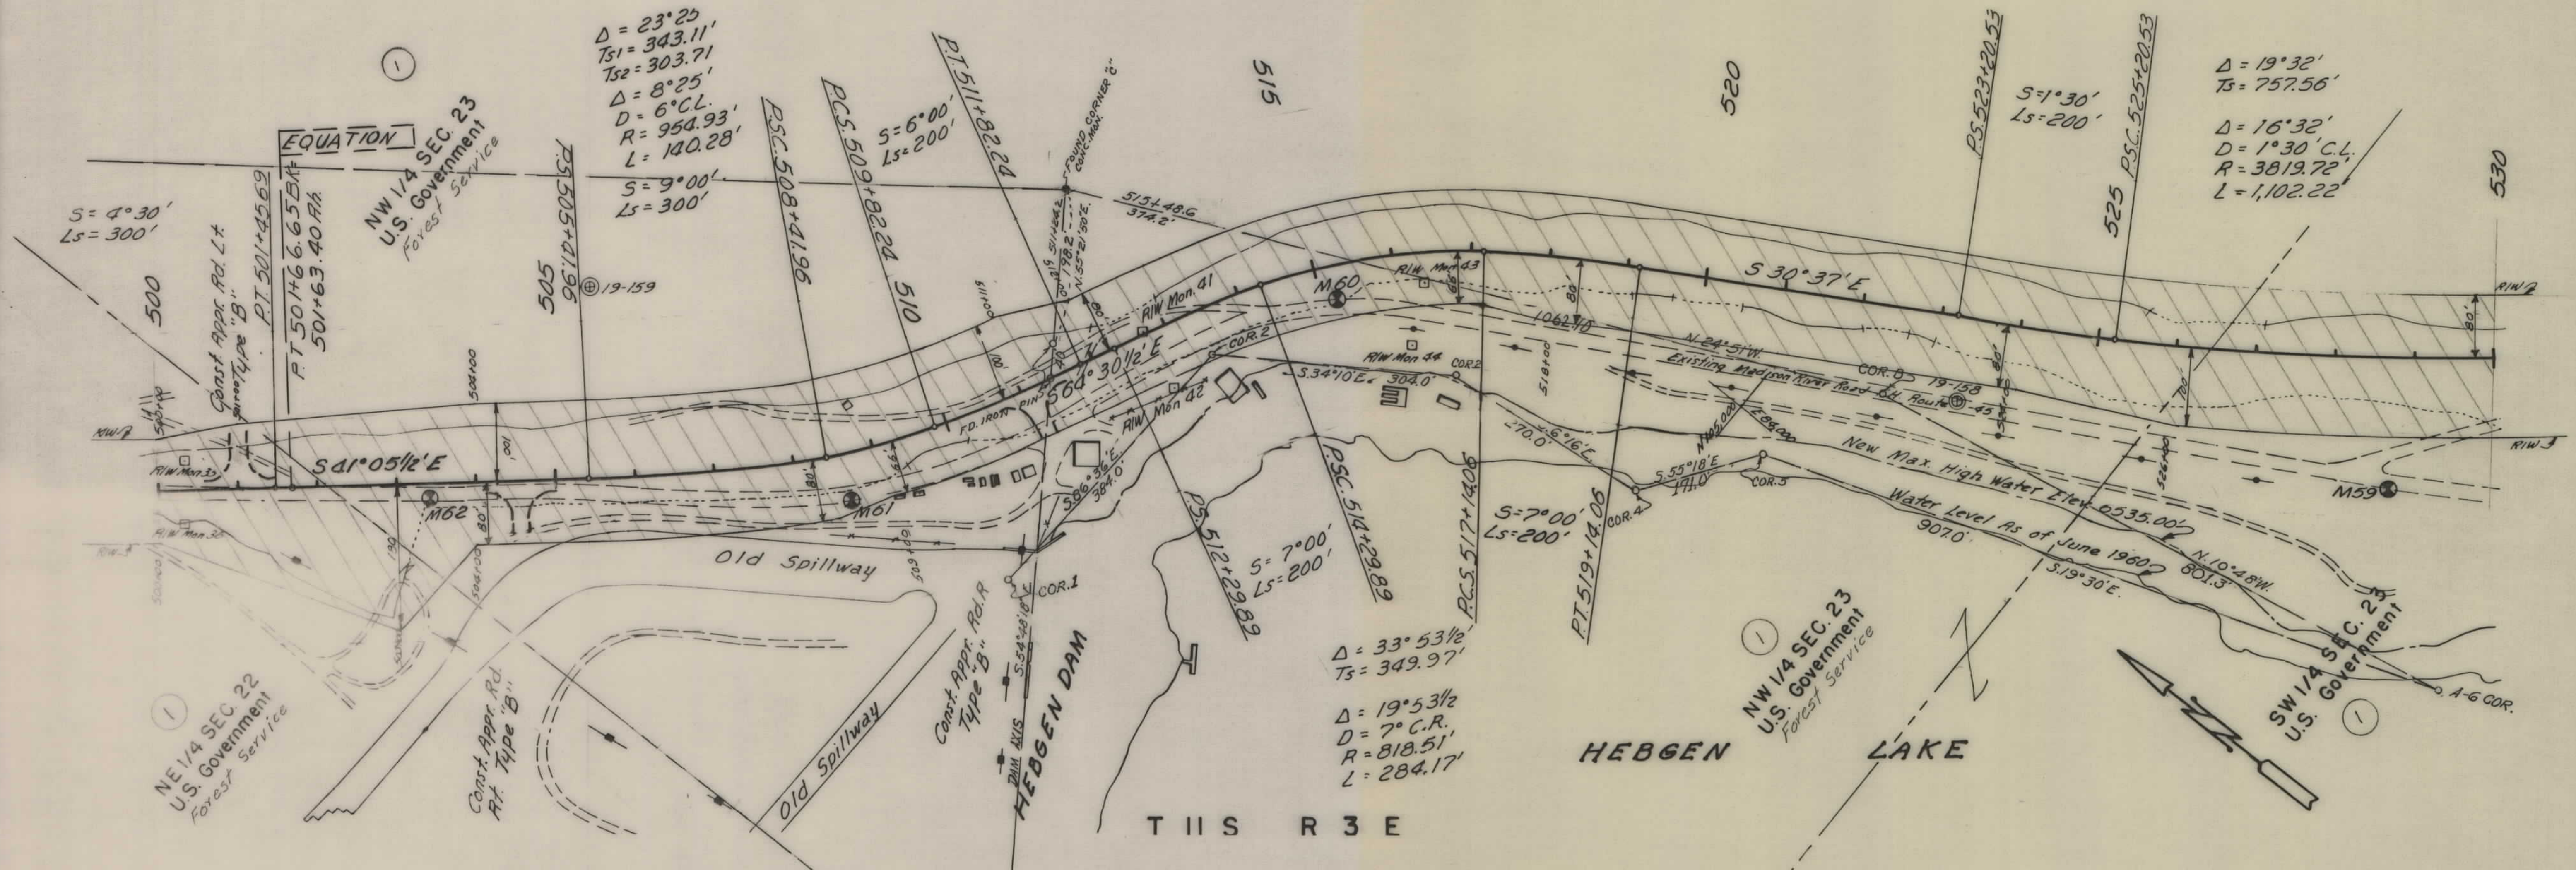


CONSTRUCTION LIMITS TOP OF CUT _____ TOE OF FILL _____		STATE OF MONTANA STATE HIGHWAY COMMISSION LAND REQUIRED FOR RIGHT OF WAY GALLATIN COUNTY	
MAP TRANS. TO R/W MAP REVISED _____		SCALE 1"=100' MAP COMPLETED _____	
B.P.R. APPROVAL 6/28/62, 1027-67			

FED. ROAD DIST. NO.	STATE	FED AID PROJECT NUMBERS		STATE NO.	SHEET NO.	TOTAL SHEETS
		CONST. NO.	R/W NO.			
8	MONT.		ERFO 41 (1)	2041-01	6	30
			ERFO 39(1)PE R/W	2039-01		

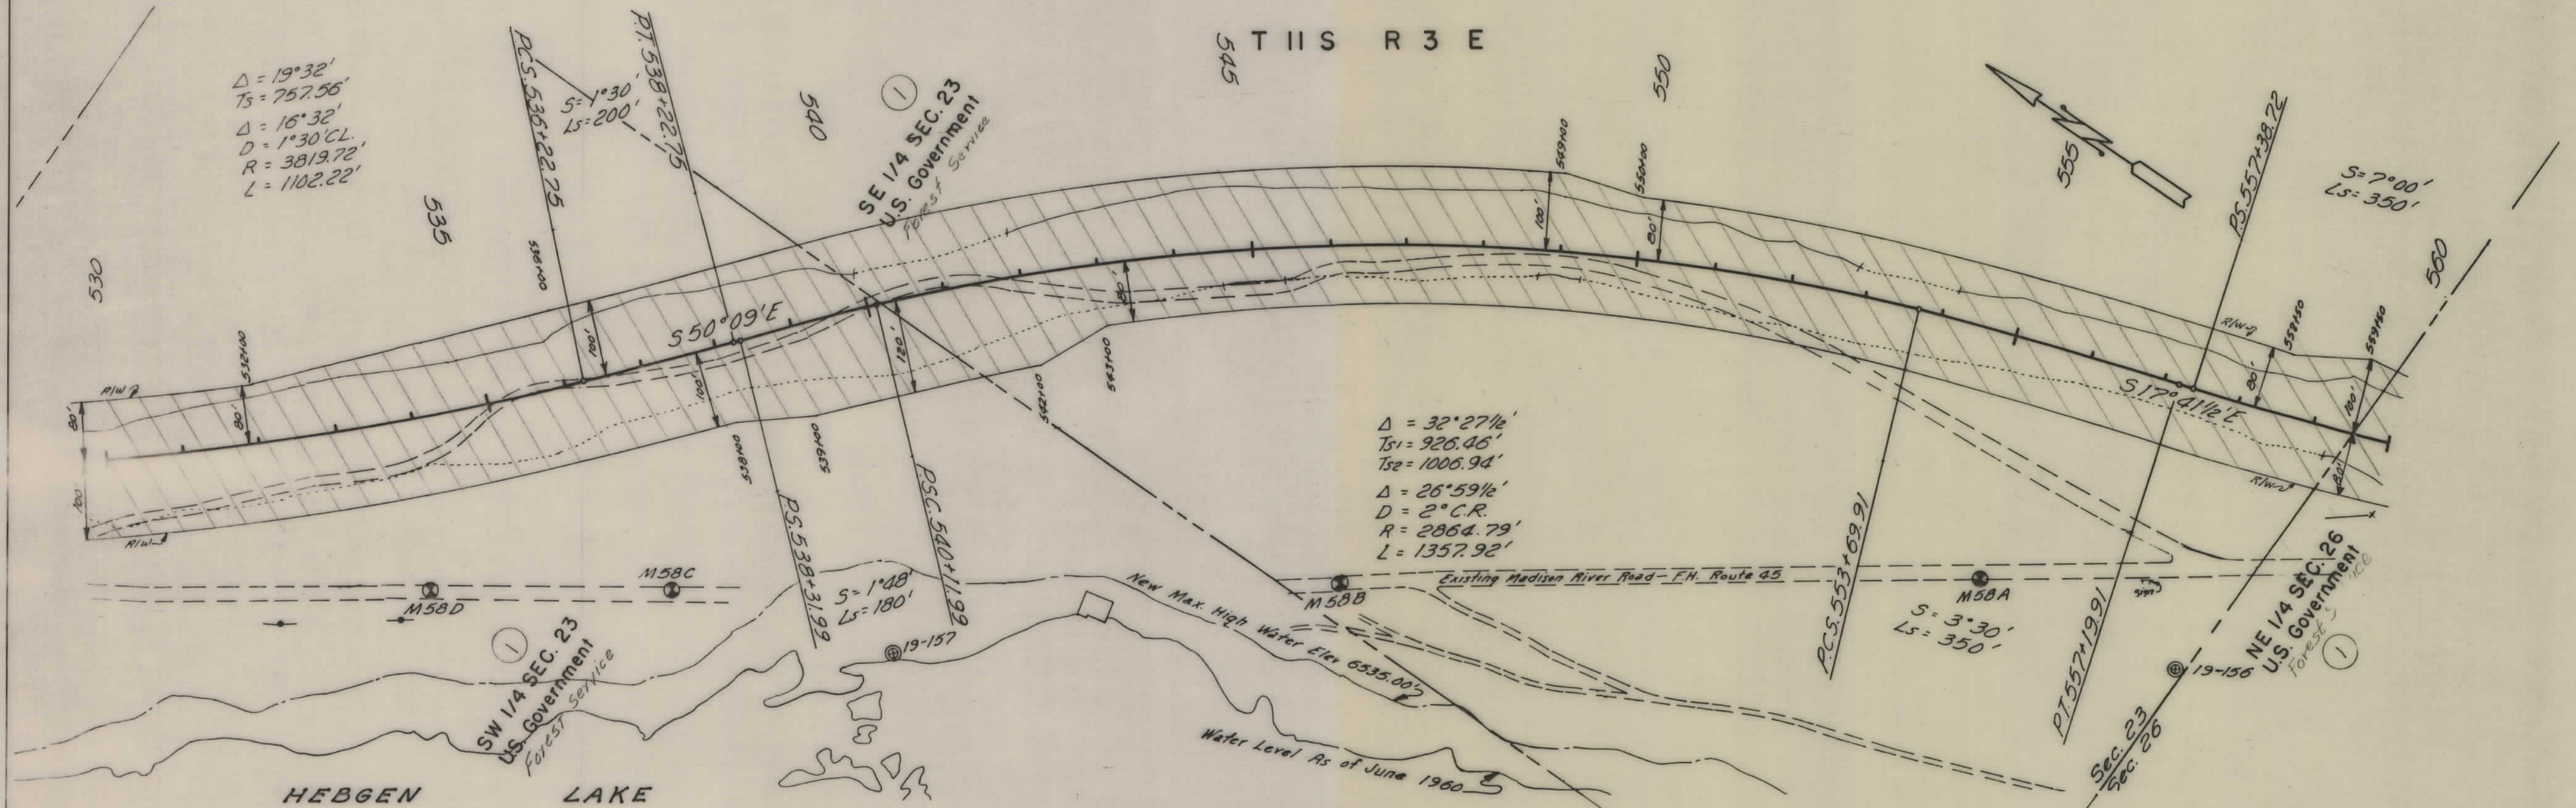

CONSTRUCTION LIMITS TOP OF CUT TOE OF FILL		STATE OF MONTANA STATE HIGHWAY COMMISSION LAND REQUIRED FOR RIGHT OF WAY GALLATIN COUNTY	
MAP TRANS. TO R/W		SCALE 1"=100' MAP COMPLETED	
MAP REVISED			
B.P.R. APPROVAL	6/28/62, 10-27-67		

FED. ROAD DIST. NO.	STATE	FED. AID PROJECT NUMBERS		STATE NO.	SHEET NO.	TOTAL SHEETS
		CONST. NO.	R/W NO.			
8	MONT.		ERFO 41 (1)	2041-01	7	30
			ERFO 39 (1) PE R/W	2039-01		

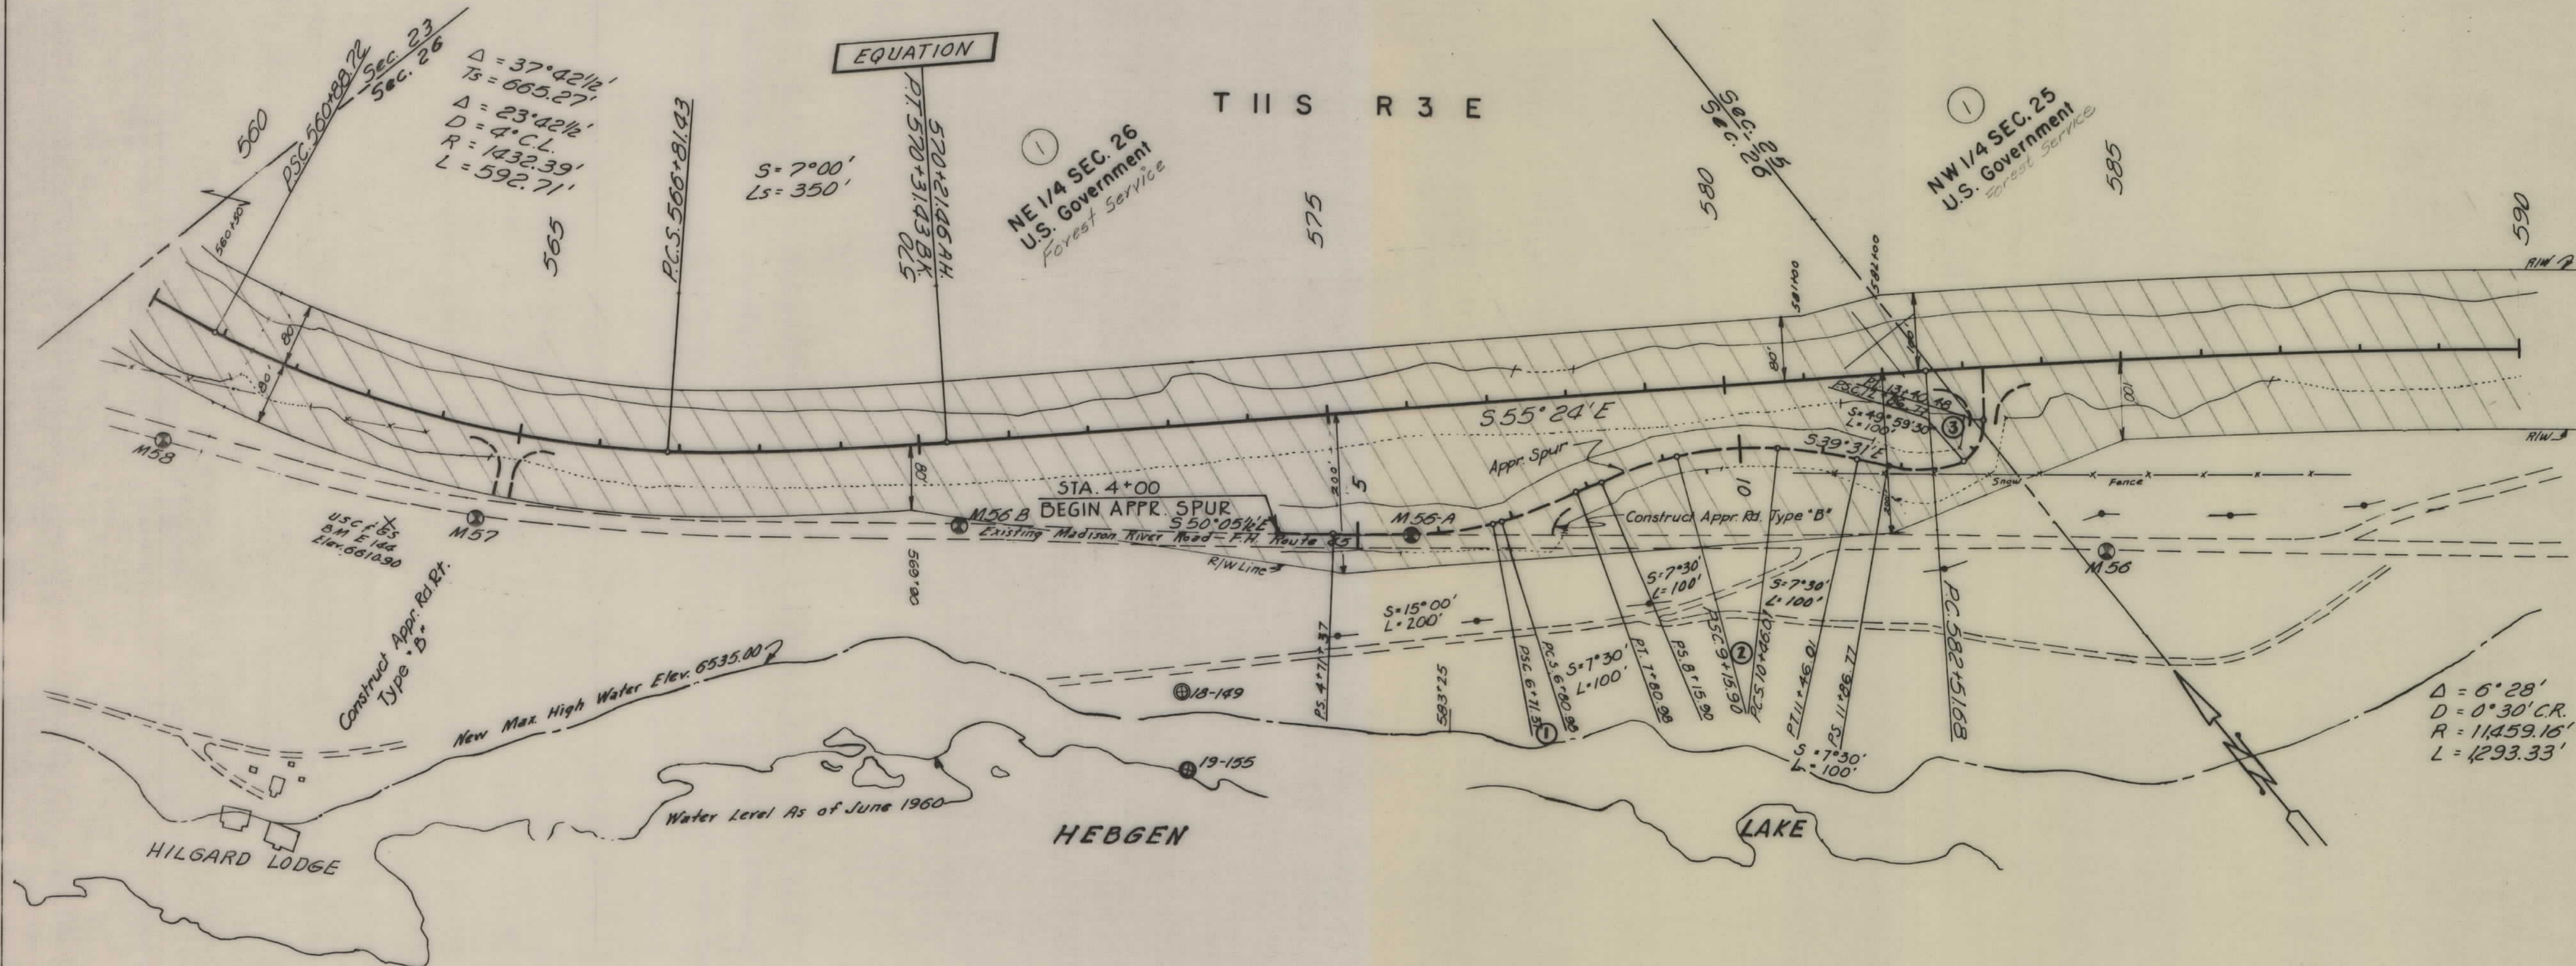

CONSTRUCTION LIMITS

TOP OF CUT _____

TOE OF FILL _____

MAP TRANS. TO R/W _____

MAP REVISED _____

B.P.R. APPROVAL 6/28/62 10-27-67

STATE OF MONTANA


STATE HIGHWAY COMMISSION

LAND REQUIRED FOR RIGHT OF WAY

GALLATIN COUNTY


SCALE 1"=100' MAP COMPLETED _____

FED. ROAD DIST. NO.	STATE	FED. AID PROJECT NUMBERS		STATE NO.	SHEET NO.	TOTAL SHEETS
		CONST. NO.	R/W NO.			
8	MONT.		ERFO 41 (1)	2041-01	8	30
			ERFO 39 (1) PE R/W	2039-01		

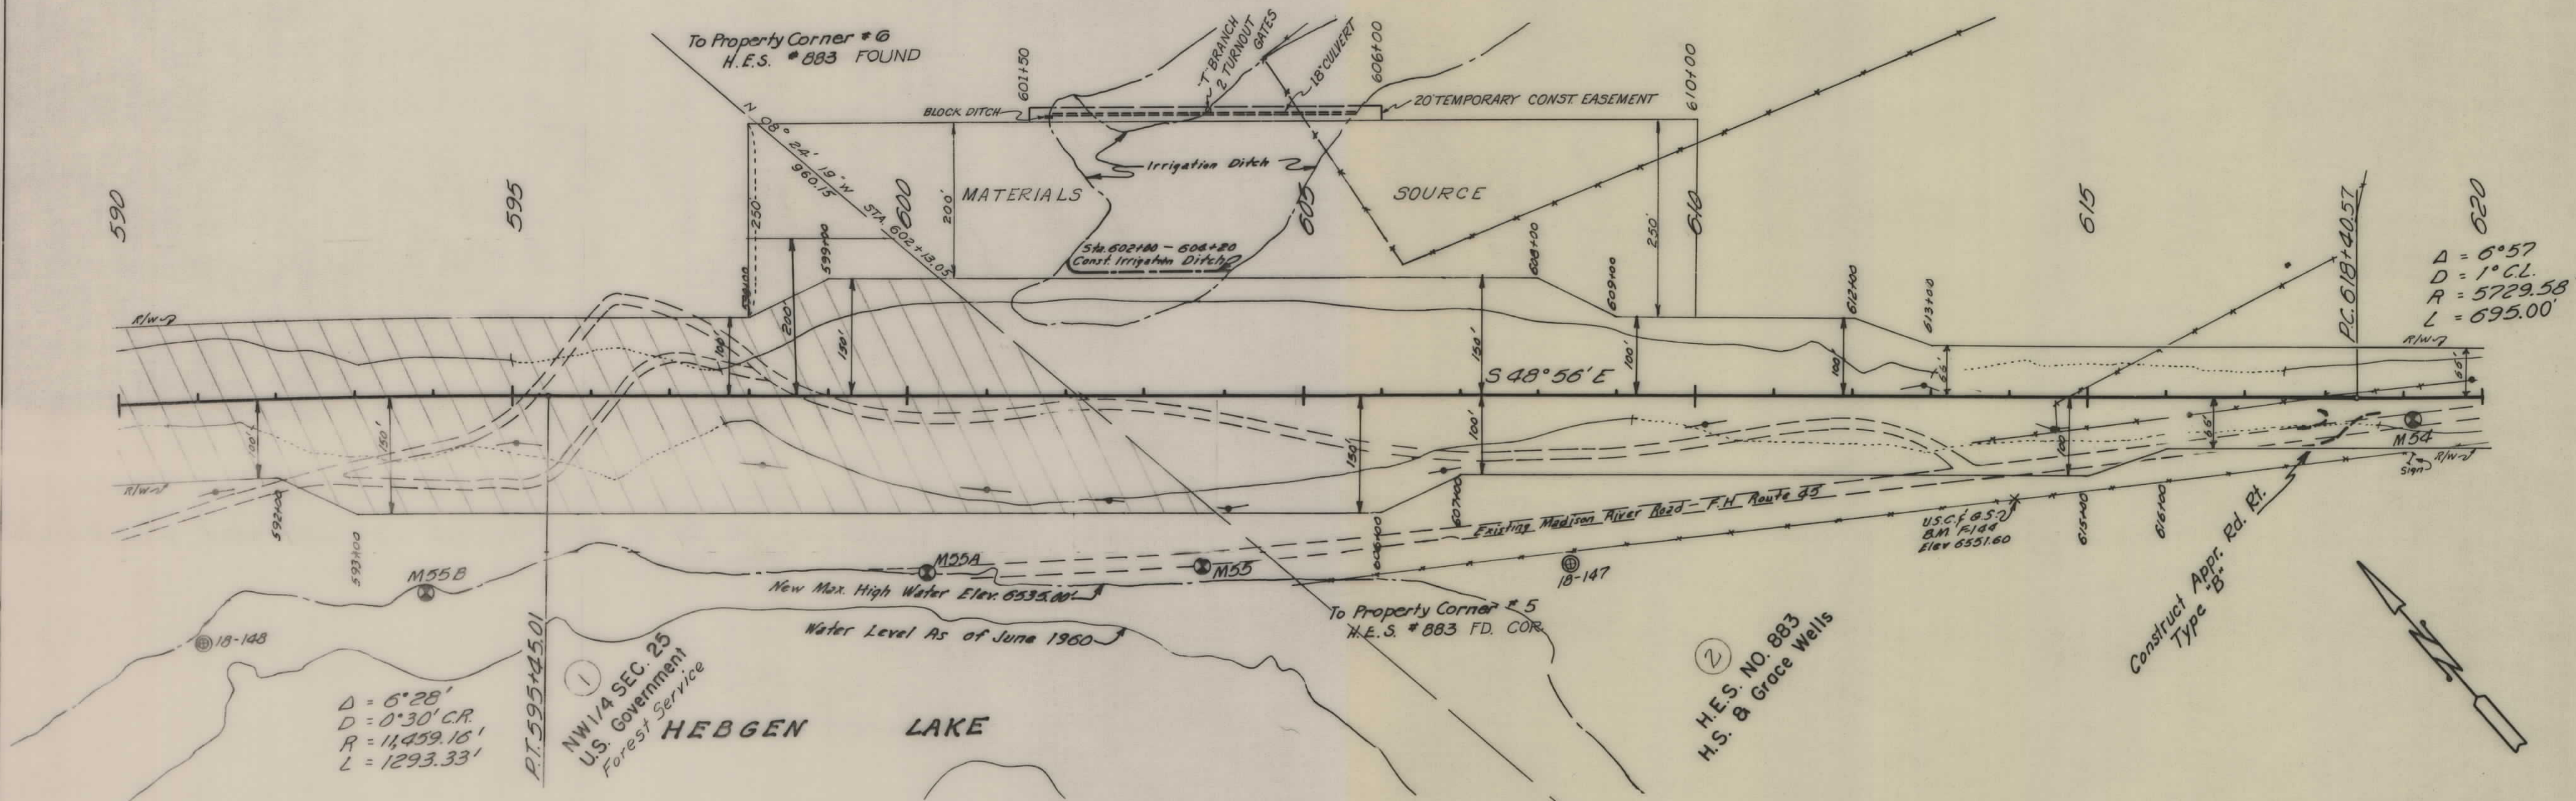


CONSTRUCTION LIMITS		STATE OF MONTANA	
TOP OF CUT	-----	STATE HIGHWAY COMMISSION	
TOE OF FILL	-----	LAND REQUIRED FOR RIGHT OF WAY	
MAP TRANS. TO R/W	-----	GALLATIN COUNTY	
MAP REVISED	-----	SCALE 1"=100' MAP COMPLETED	
B.P.R. APPROVAL	6/27/67-10/24/67, 10-27-67		

FED. ROAD DIST. NO.	STATE	FED. AID PROJECT NUMBERS		STATE NO.	SHEET NO.	TOTAL SHEETS
		CONST. NO.	R/W NO.			
8	MONT.		ERFO 41 (1)	2041-01	9	30
			ERFO 39 (1) PE R/W	2039-01		

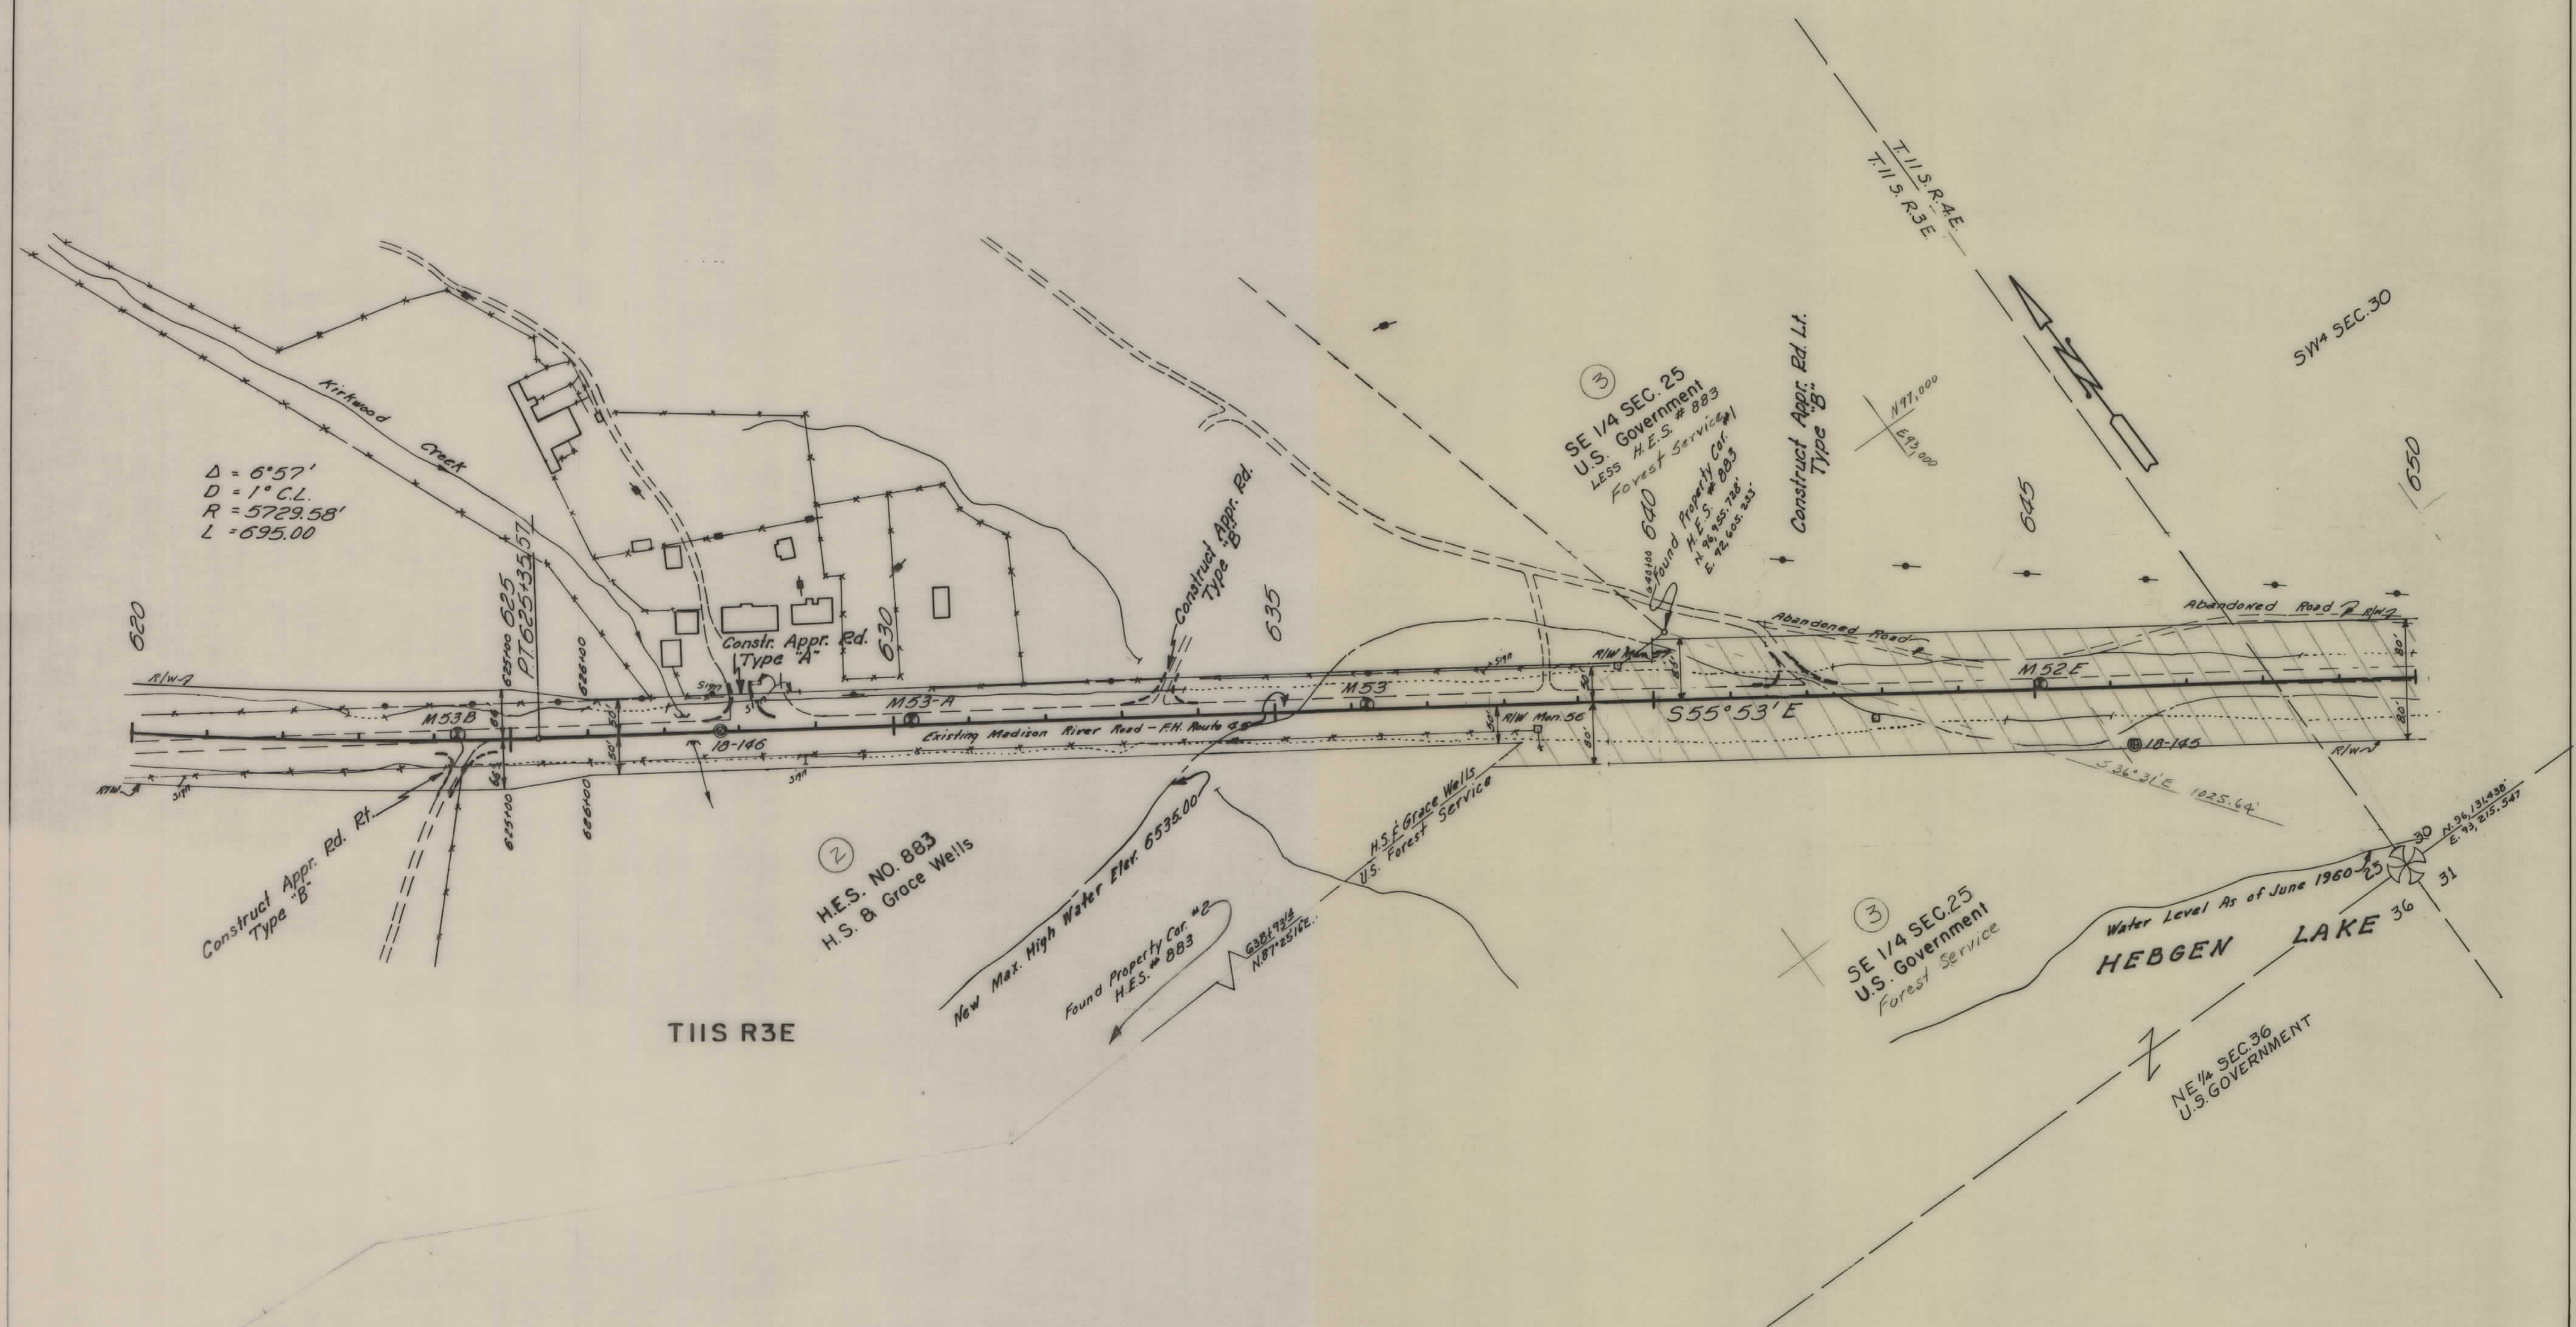


CONSTRUCTION LIMITS TOP OF CUT TOE OF FILL	STATE OF MONTANA STATE HIGHWAY COMMISSION LAND REQUIRED FOR RIGHT OF WAY GALLATIN COUNTY
MAP TRANS. TO R/W MAP REVISED	SCALE 1"=100' MAP COMPLETED
B.P.R. APPROVAL 4/28/62-8/16/62-10/26/62 10-27-67	

FED. ROAD DIST. NO.	STATE	FED. AID PROJECT NUMBERS		STATE NO.	SHEET NO.	TOTAL SHEETS
		CONST. NO.	R/W NO.			
8	MONT.		ERFO 41 (1)	2041-01	10	30
			ERFO 39(1)PE R/W	2039-01		

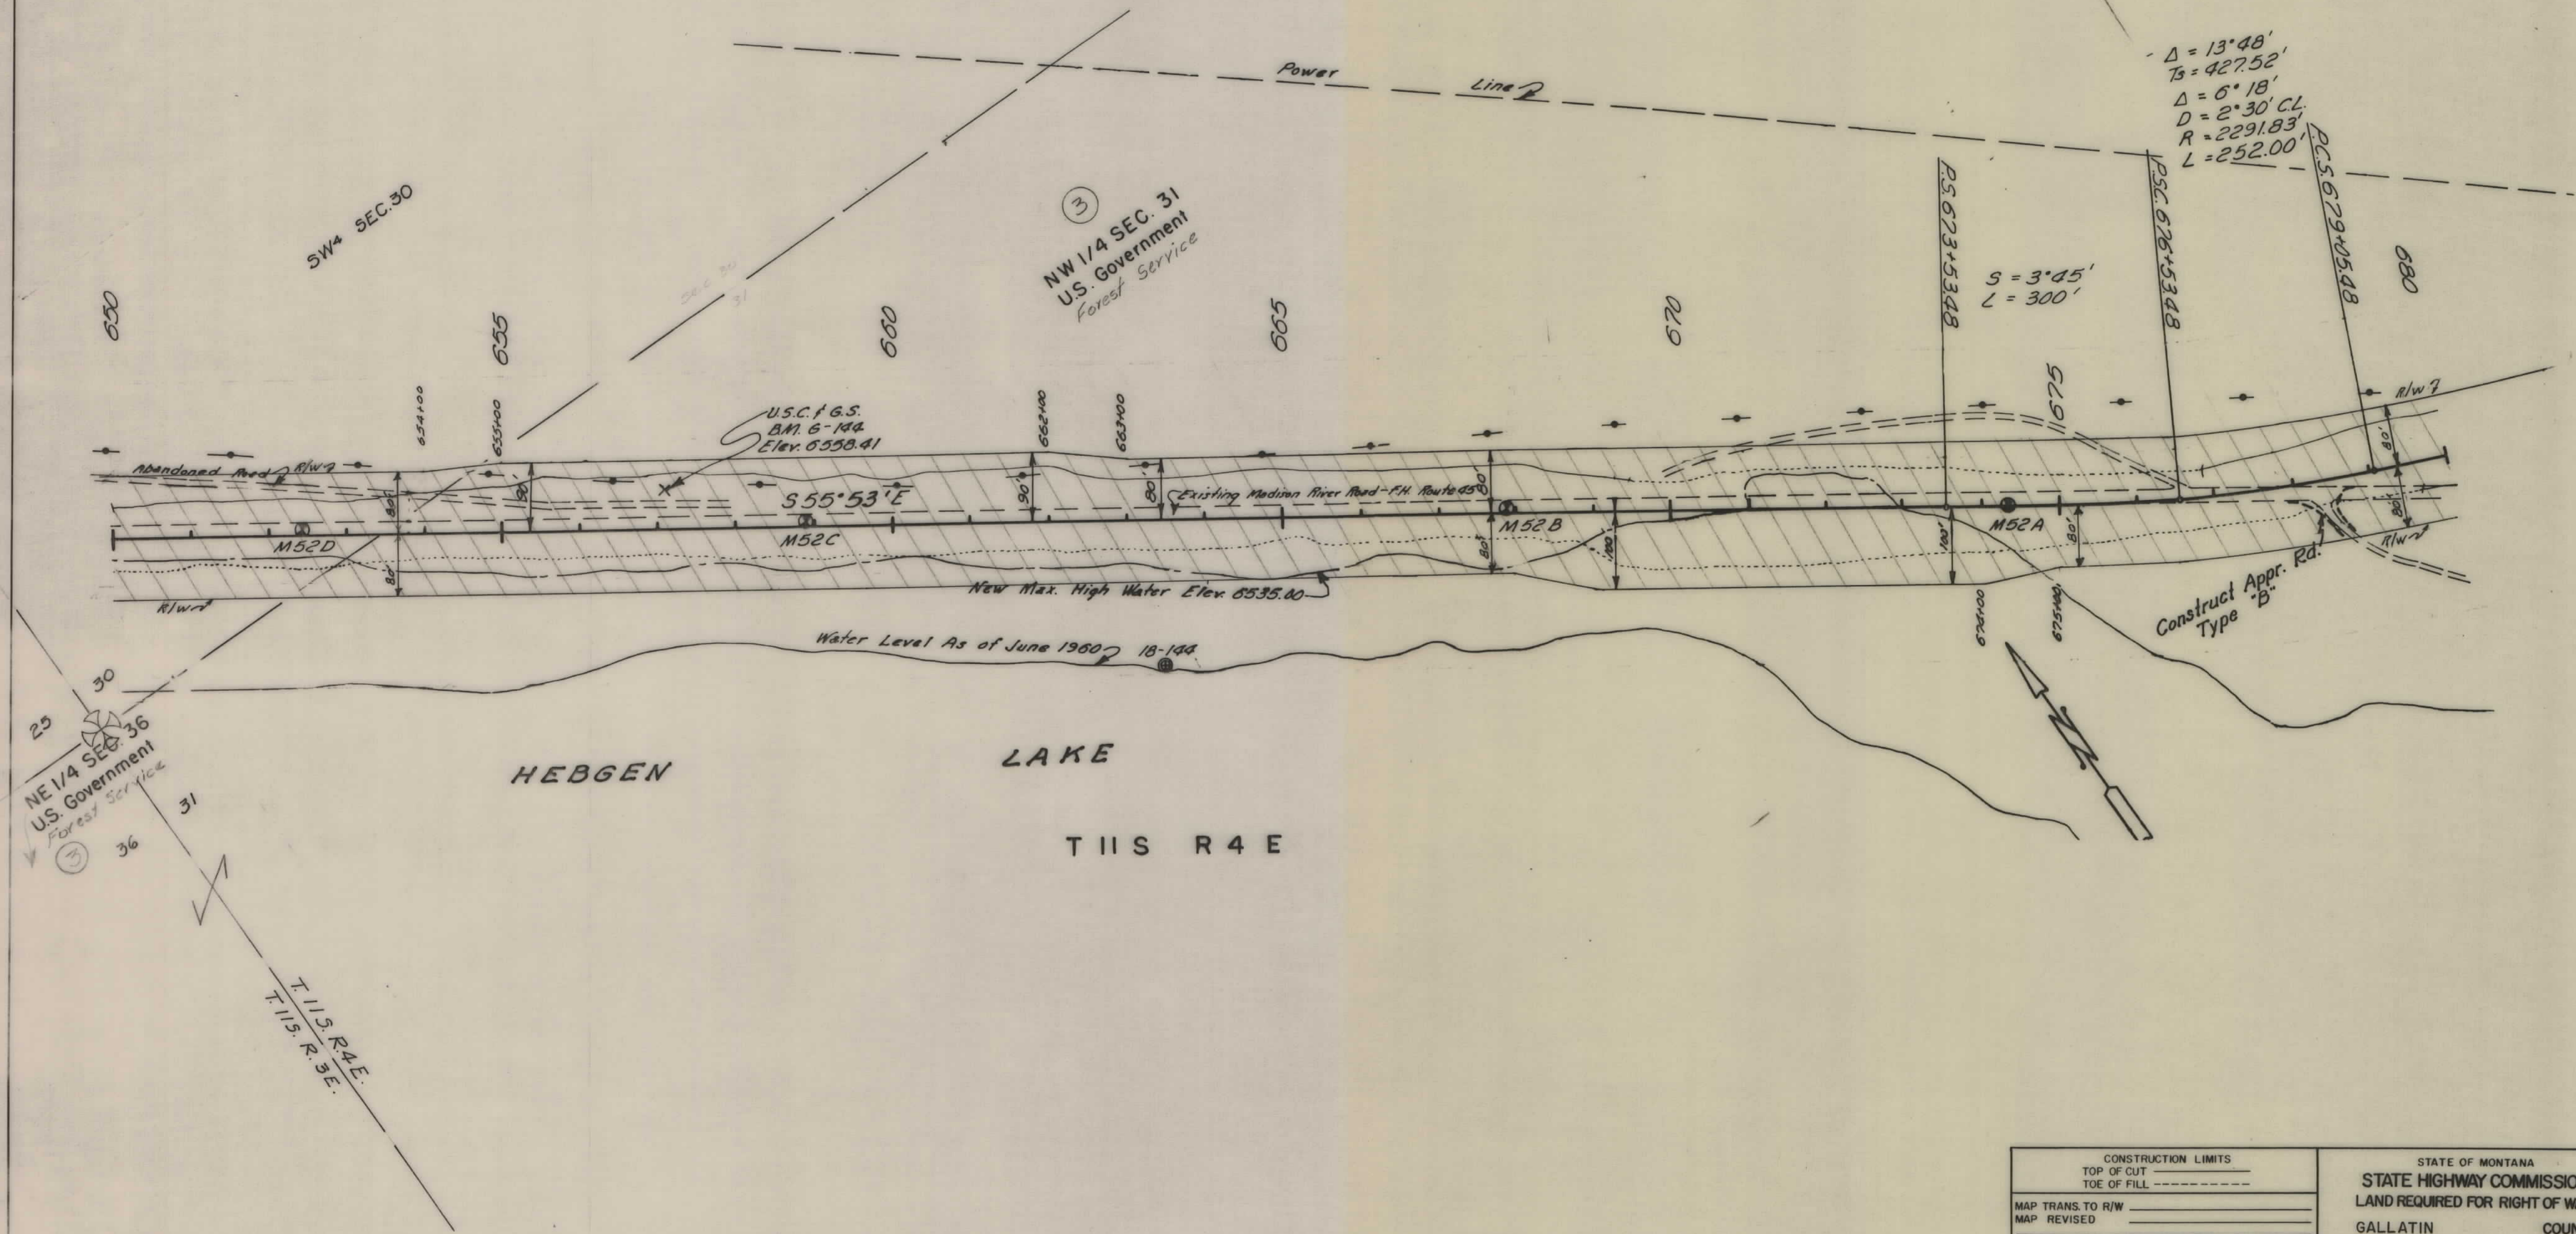


CONSTRUCTION LIMITS		STATE OF MONTANA	
TOP OF CUT	_____	STATE HIGHWAY COMMISSION	
TOE OF FILL	_____	LAND REQUIRED FOR RIGHT OF WAY	
MAP TRANS. TO R/W	_____	GALLATIN COUNTY	
MAP REVISED	_____	SCALE 1"=100' MAP COMPLETED	
B.P. APPROVAL	4/25/62-8/16/62, 10-22-67		

FED. ROAD DIST. NO.	STATE	FED. AID PROJECT NUMBERS		STATE NO.	SHEET NO.	TOTAL SHEETS
		CONST. NO.	R/W NO.			
8	MONT.		ERFO 41 (1)	2041-01	11	30
			ERFO 39(1) PE R/W	2039-01		

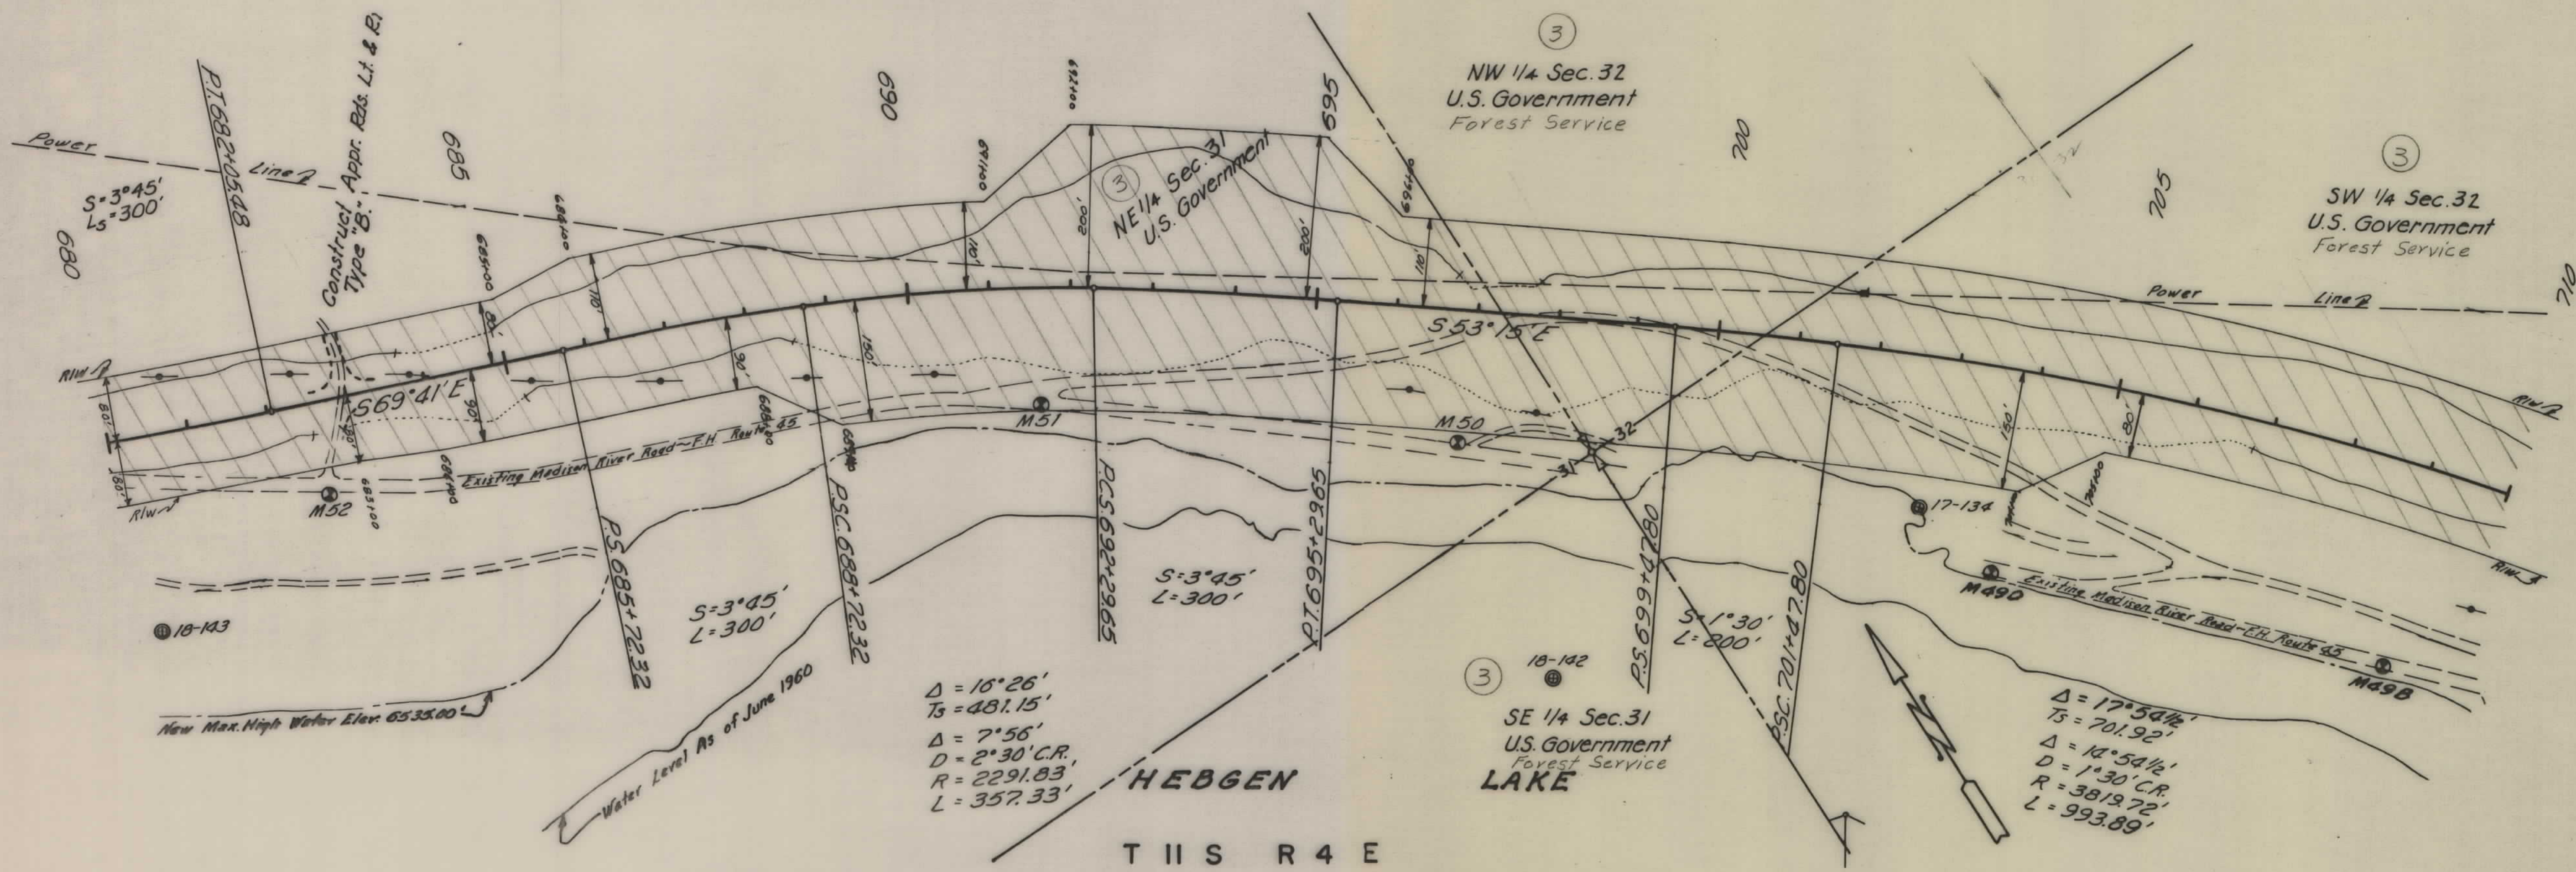


CONSTRUCTION LIMITS TOP OF CUT TOE OF FILL		STATE OF MONTANA STATE HIGHWAY COMMISSION LAND REQUIRED FOR RIGHT OF WAY	
MAP TRANS. TO R/W		GALLATIN	COUNTY
MAP REVISED		SCALE 1"=100' MAP COMPLETED	
B.P.R. APPROVAL	6/25/62, 10-27-67		

FED. ROAD DIST. NO.	STATE	FED. AID PROJECT NUMBERS		STATE NO.	SHEET NO.	TOTAL SHEETS
		CONST. NO.	R/W NO.			
8	MONT.		ERFO 41 (1)	2041-01	14	60
			ERFO 39(1) PE R/W	2039-01		

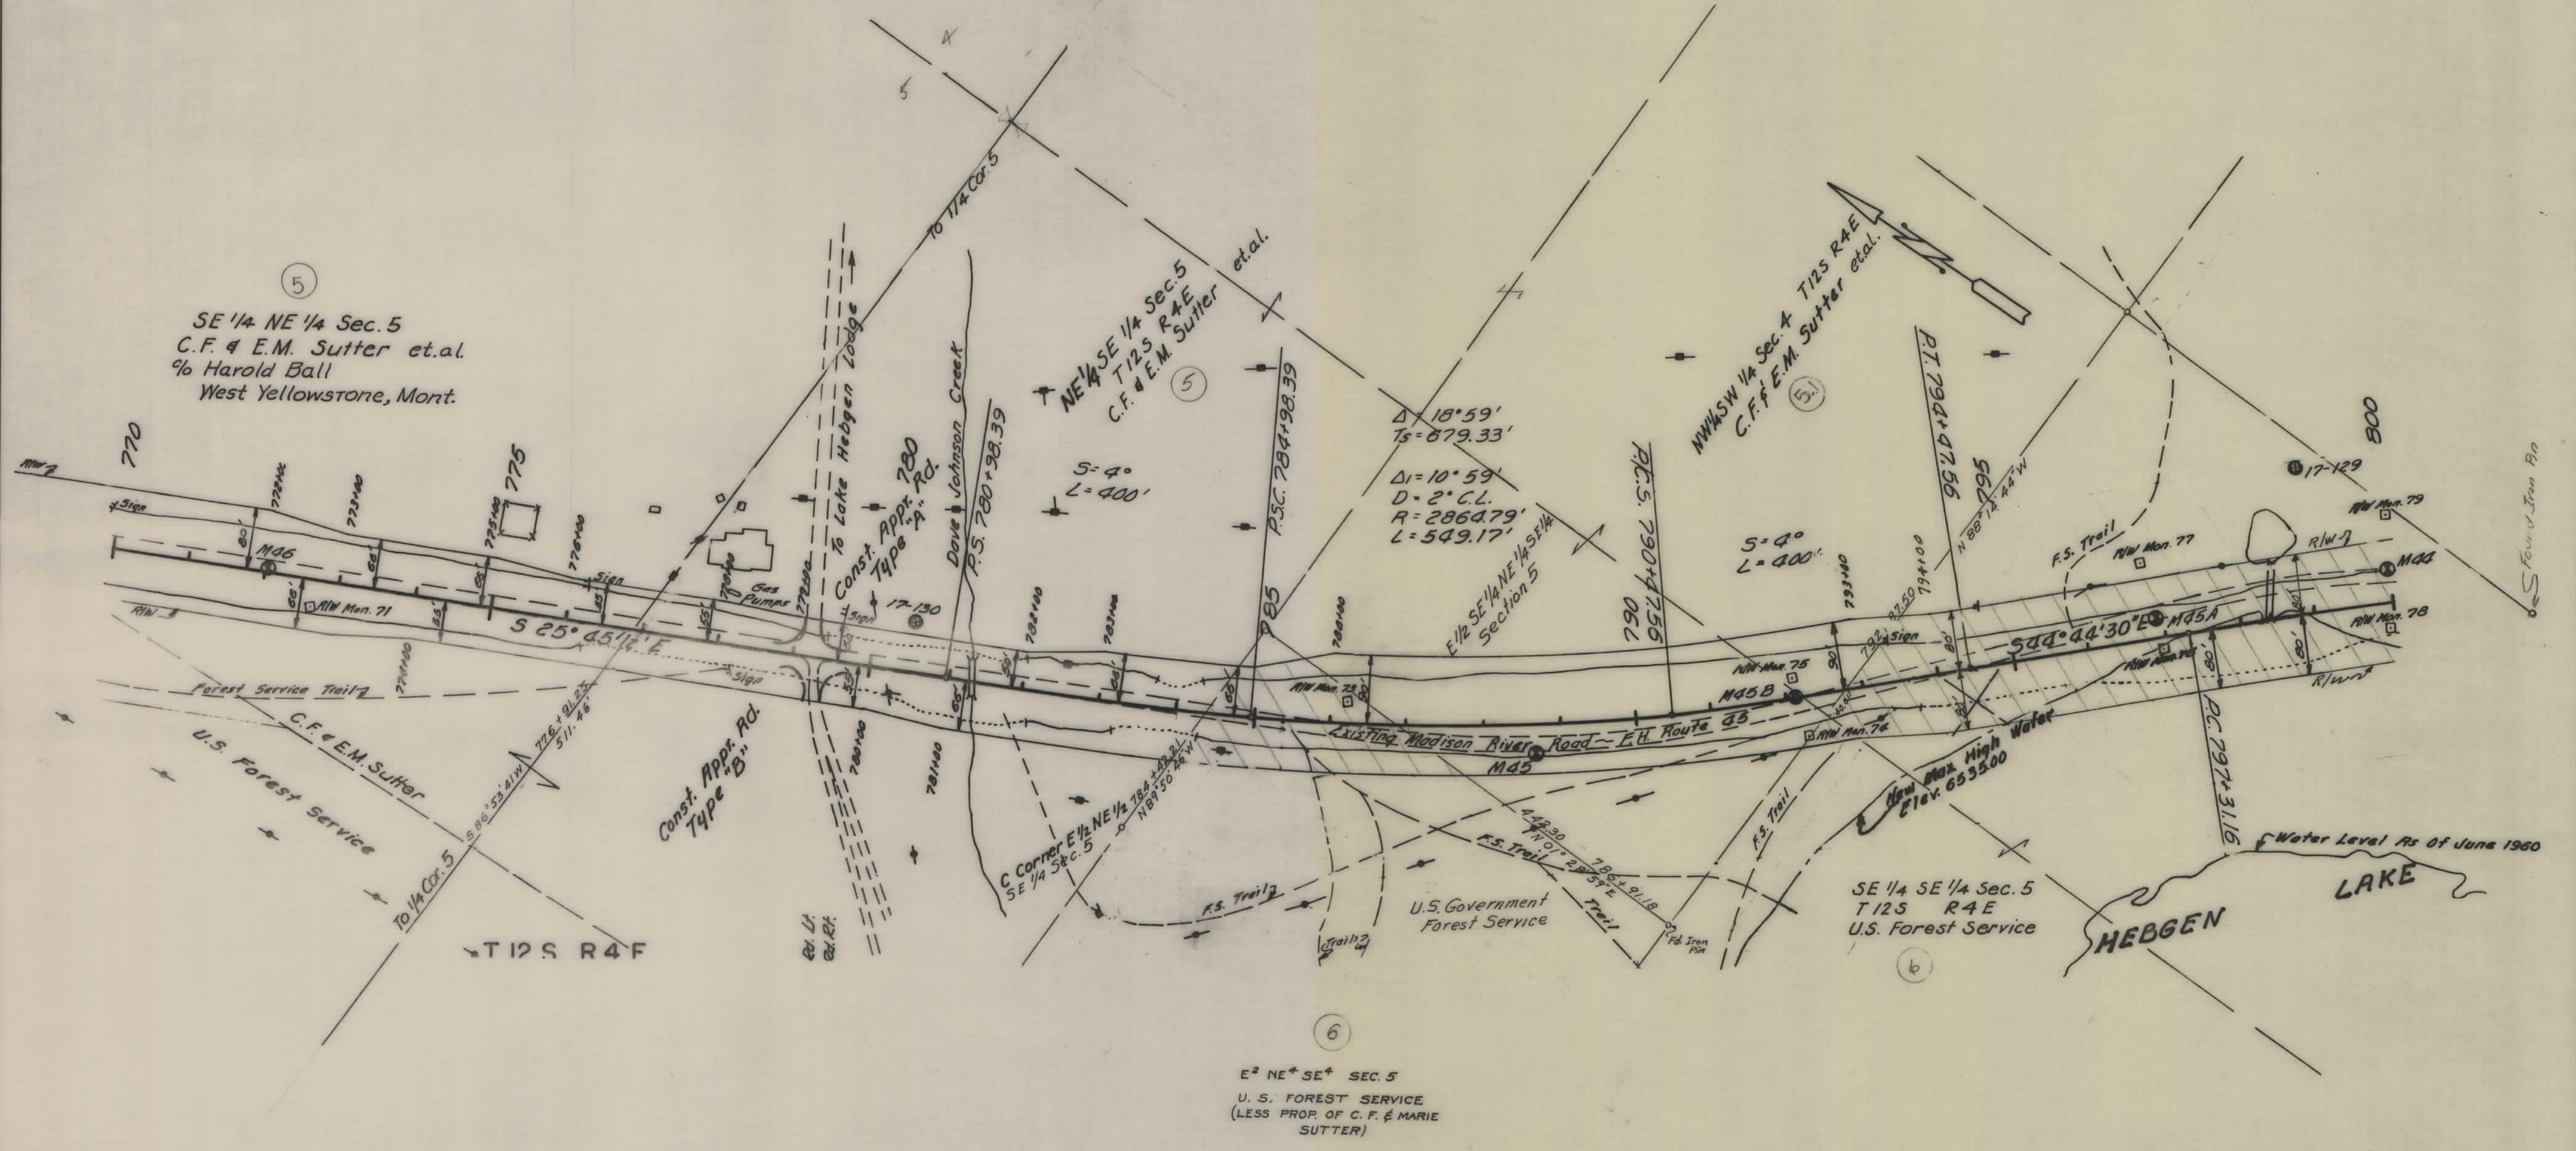


CONSTRUCTION LIMITS TOP OF CUT TOE OF FILL		STATE OF MONTANA STATE HIGHWAY COMMISSION LAND REQUIRED FOR RIGHT OF WAY GALLATIN COUNTY SCALE 1"=100' MAP COMPLETED
MAP TRANS. TO R/W		
MAP REVISED		
B.P.R. APPROVAL	6/28/62-10-22-67	

FED. ROAD DIST. NO.	STATE	FED. AID PROJECT NUMBERS		STATE NO.	SHEET NO.	TOTAL SHEETS
		CONST. NO.	R/W NO.			
8	MONT.		ERFO 41 (1)	2041-01	15	30
			ERFO 39(1) PE R/W	2039-01		

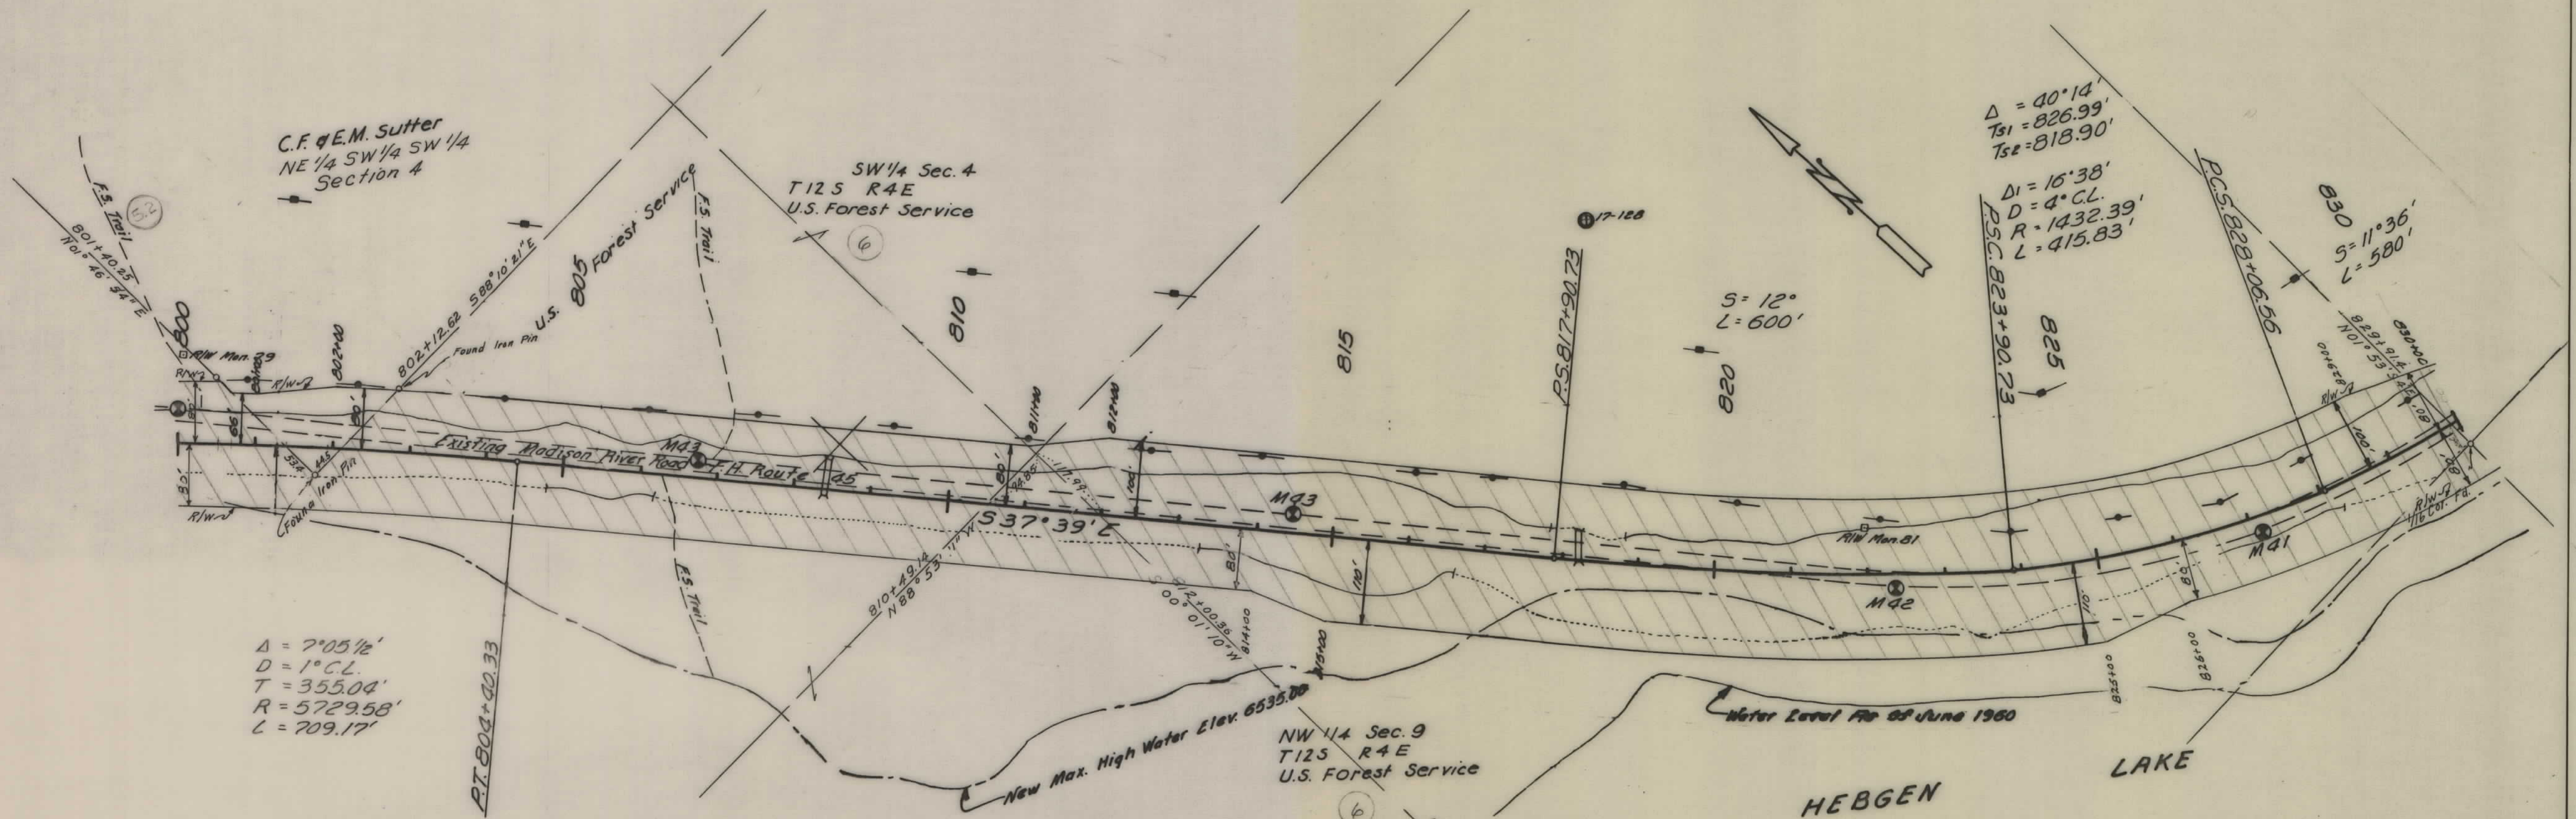


CONSTRUCTION LIMITS		STATE OF MONTANA	
TOP OF CUT	_____	STATE HIGHWAY COMMISSION	
TOE OF FILL	_____	LAND REQUIRED FOR RIGHT OF WAY	
MAP TRANS. TO R/W	_____	GALLATIN COUNTY	
MAP REVISED	_____	SCALE 1"=100' MAP COMPLETED _____	
B.P.R. APPROVAL	6/28/62, 10-27-67		

FED. ROAD DIST. NO.	STATE	FED. AID PROJECT NUMBERS		STATE NO.	SHEET NO.	TOTAL SHEETS
		CONST. NO.	R/W NO.			
8	MONT.		ERFO 41 (1)	2041-01	16	30
			ERFO 39(1) PE R/W	2039-01		

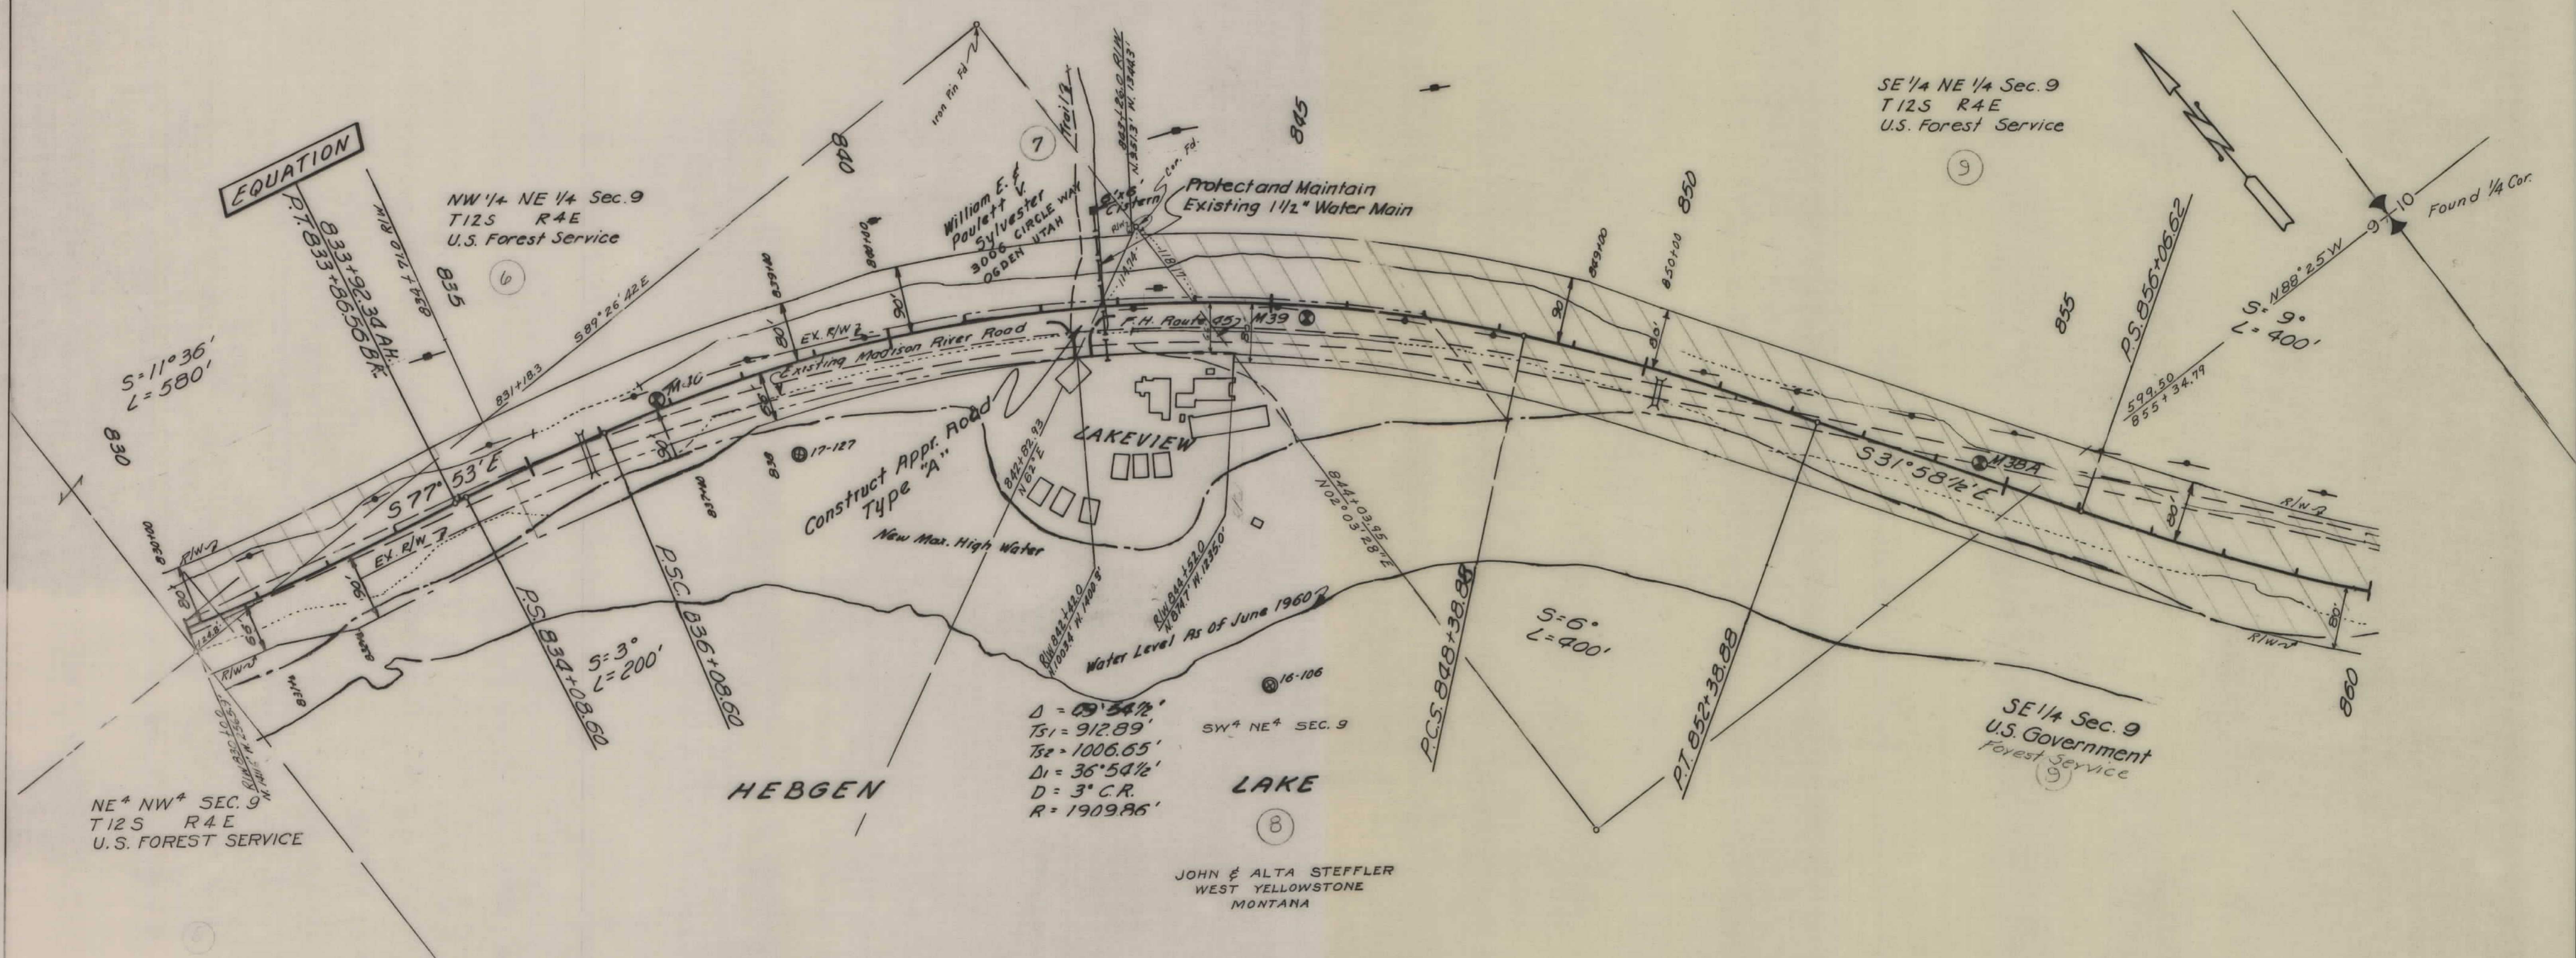


CONSTRUCTION LIMITS		STATE OF MONTANA	
TOP OF CUT	-----	STATE HIGHWAY COMMISSION	
TOE OF FILL	-----	LAND REQUIRED FOR RIGHT OF WAY	
MAP TRANS. TO R/W	-----	GALLATIN COUNTY	
MAP REVISED	-----	SCALE 1"=100' MAP COMPLETED	
B.P.R. APPROVAL	6/28/62-10/24/62-10-27-67		

FED. ROAD DIST. NO.	STATE	FED. AID PROJECT NUMBERS		STATE NO.	SHEET NO.	TOTAL SHEETS
		CONST. NO.	R/W NO.			
8	MONT.		ERFO 41(1)	2041-01	17	30
			ERFO 39(1)PE	2039-01		

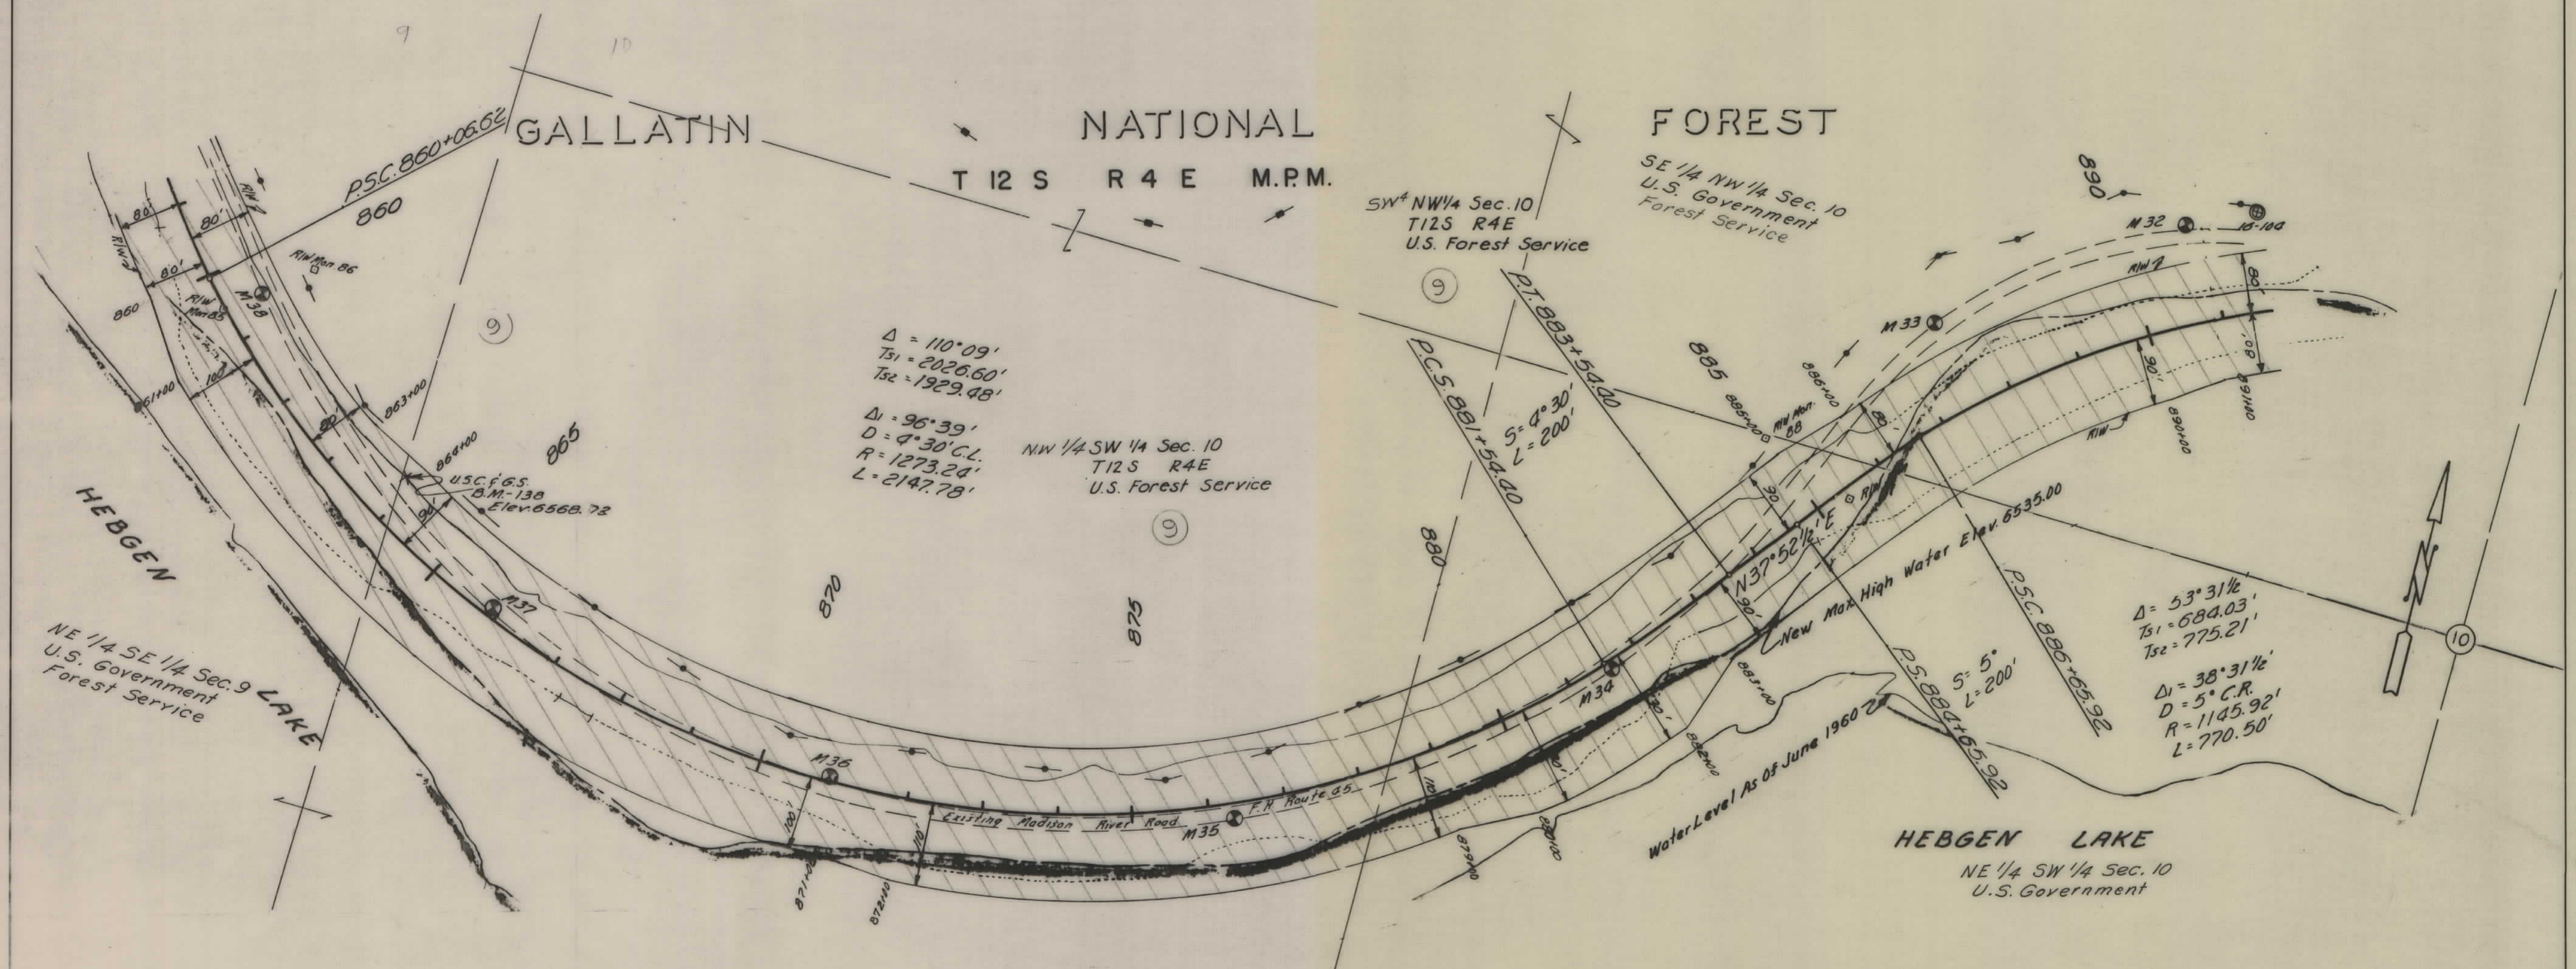


CONSTRUCTION LIMITS		STATE OF MONTANA	
TOP OF CUT _____		STATE HIGHWAY COMMISSION	
TOE OF FILL _____		LAND REQUIRED FOR RIGHT OF WAY	
MAP TRANS. TO R/W _____		GALLATIN COUNTY	
MAP REVISED _____		SCALE 1"=100' MAP COMPLETED _____	
B.P.R. APPROVAL 6/28/62-10-27-67			

FED. ROAD DIST. NO.	STATE	FED. AID PROJECT NUMBERS		STATE NO.	SHEET NO.	TOTAL SHEETS
		CONST. NO.	R/W NO.			
8	MONT.		ERFO 41 (I)	2041-01	19	30
			ERFO 39(I) PE R/W	2039-01		

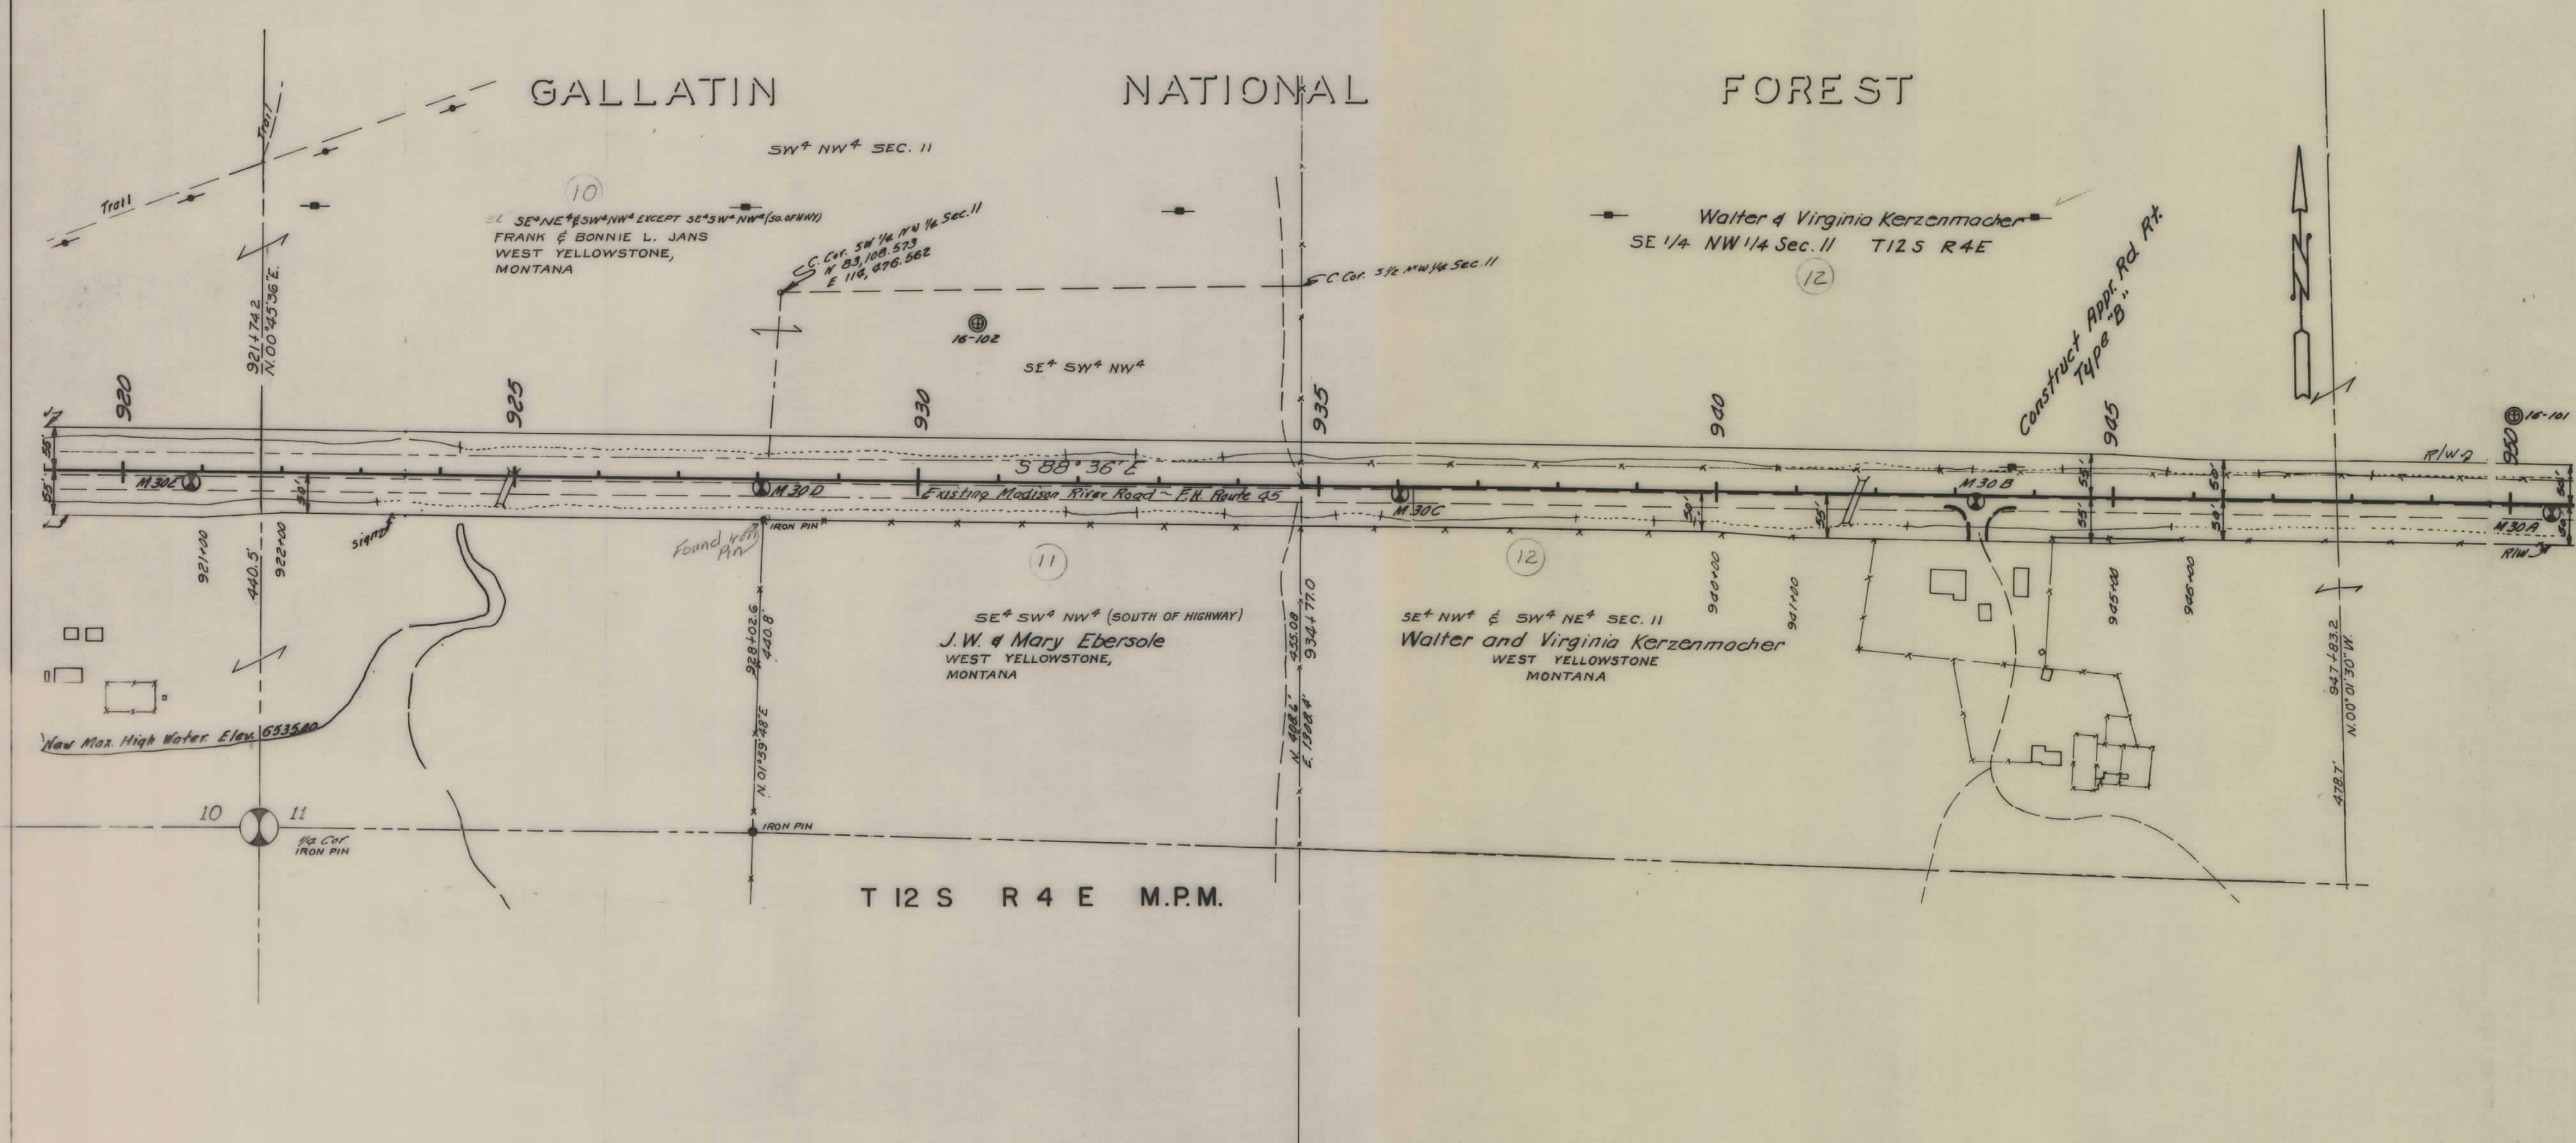

CONSTRUCTION LIMITS		STATE OF MONTANA	
TOP OF CUT	TOE OF FILL	STATE HIGHWAY COMMISSION	
MAP TRANS. TO R/W		LAND REQUIRED FOR RIGHT OF WAY	
MAP REVISED		GALLATIN COUNTY	
B.P.R. APPROVAL 6/28/62 10-ET-67		SCALE 1"=100' MAP COMPLETED	

FED. ROAD DIST. NO.	STATE	FED. AID PROJECT NUMBERS		STATE NO.	SHEET NO.	TOTAL SHEETS
		CONST. NO.	R/W NO.			
8	MONT.		ERFO 41 (1)	2041-01	20	30
			ERFO 39(1) PE R/W	2039-01		

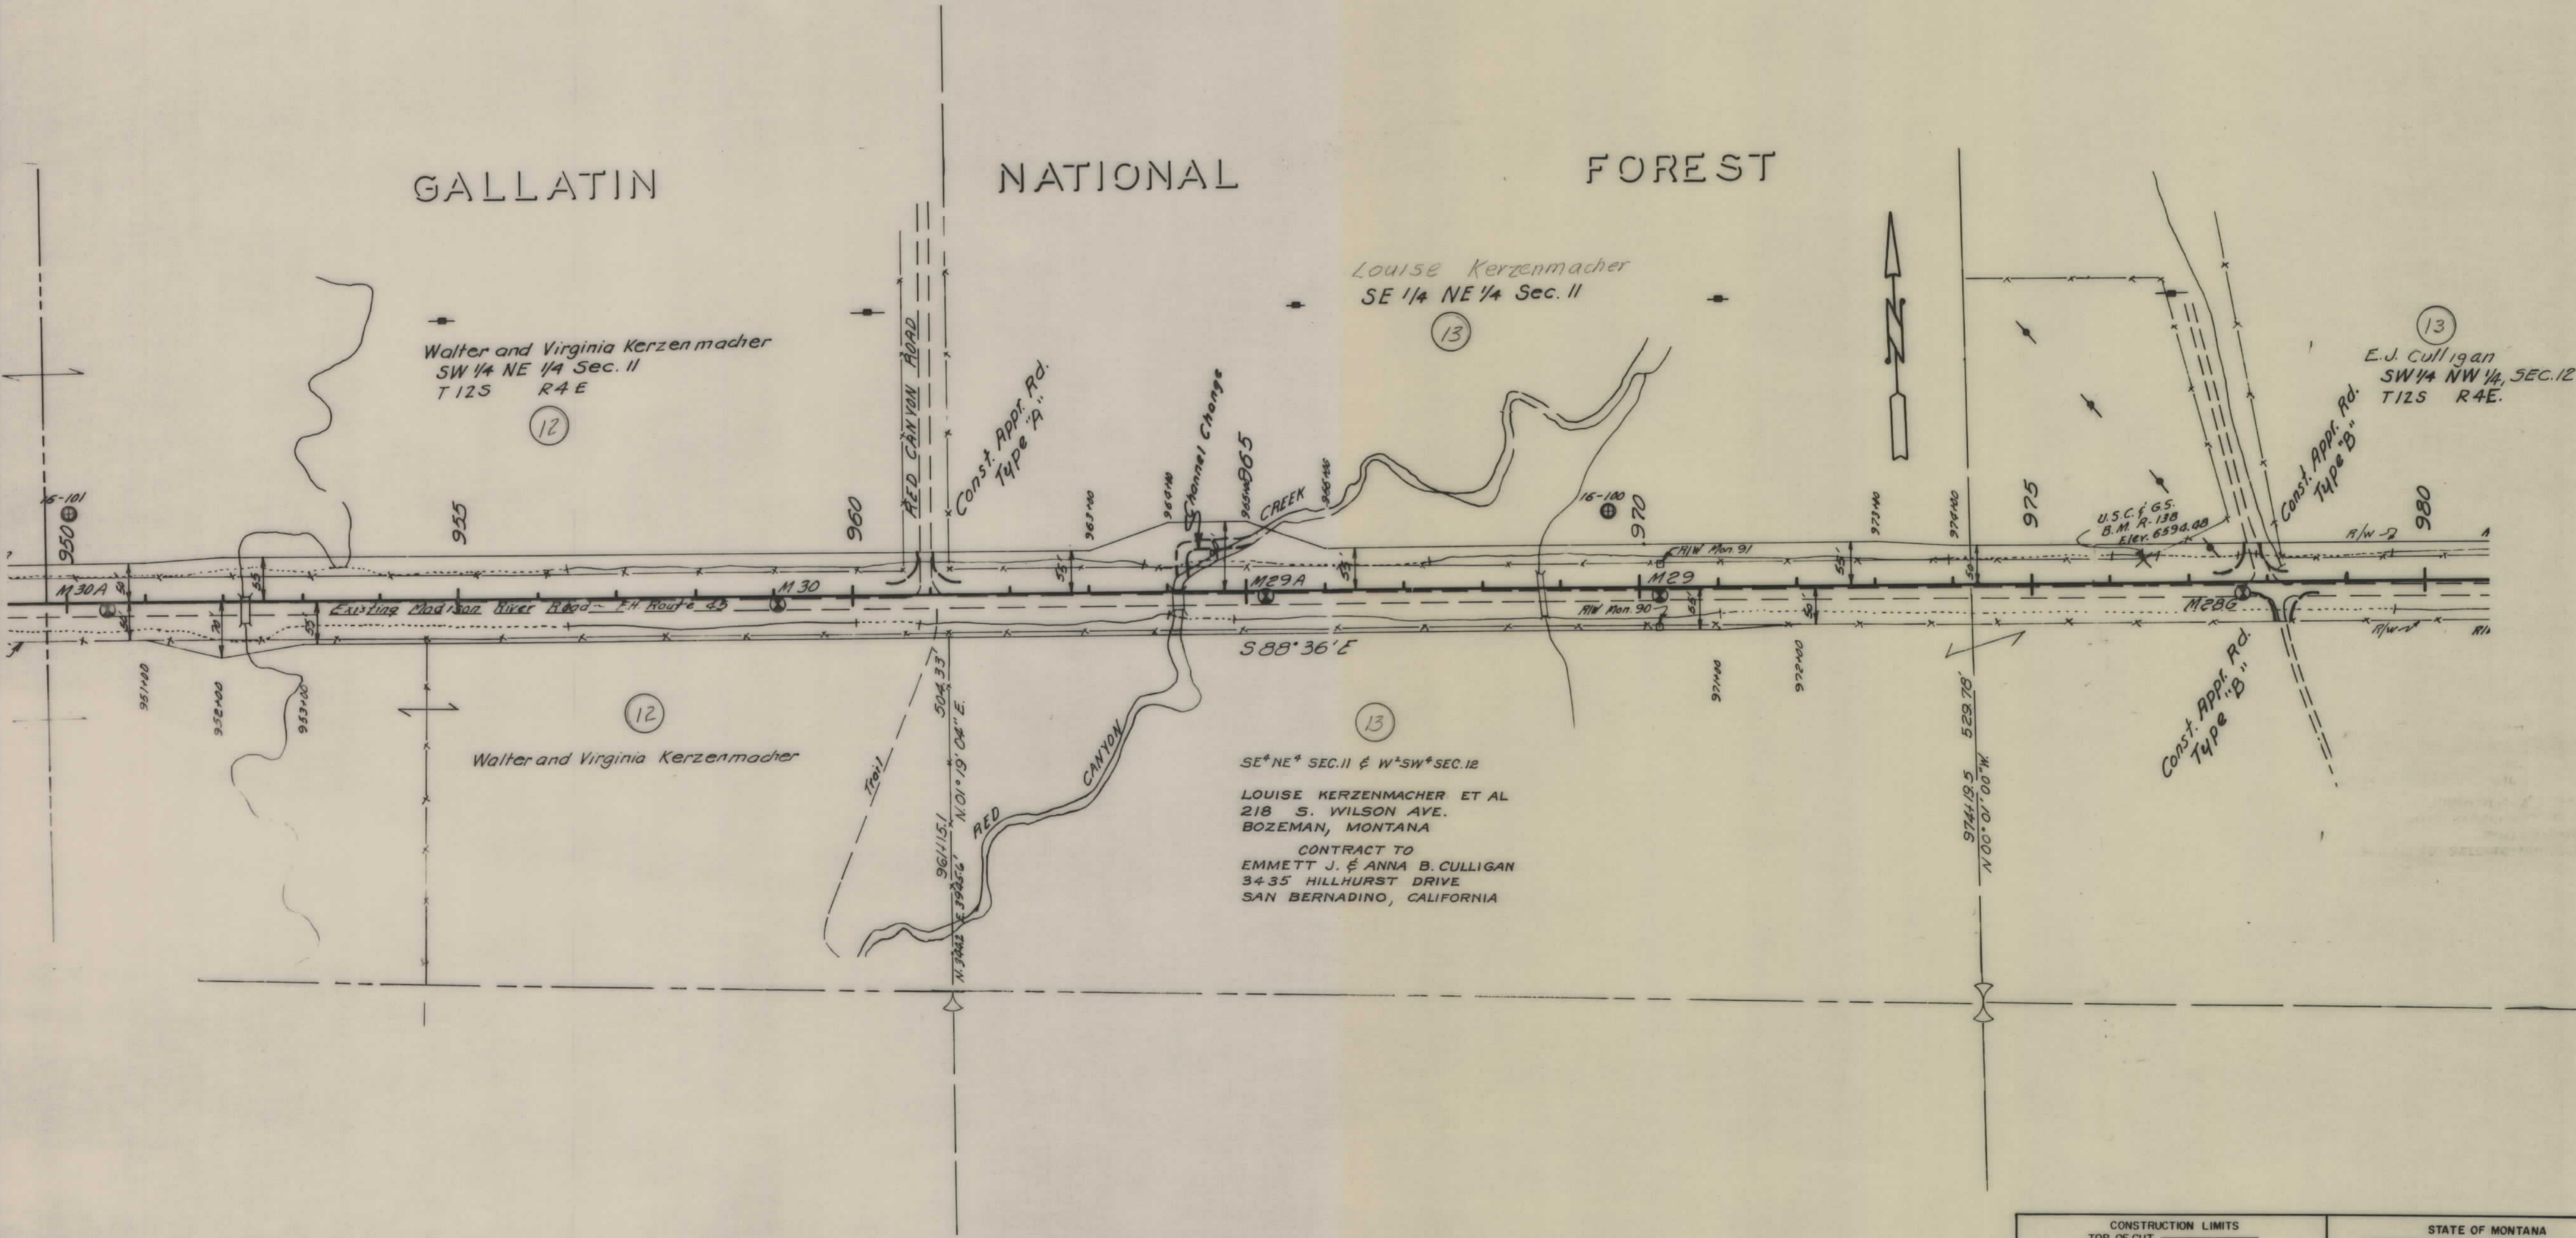

CONSTRUCTION LIMITS

TOP OF CUT _____

TOE OF FILL _____

MAP TRANS. TO R/W _____

MAP REVISED _____

B.P.R. APPROVAL 4/28/62, 10-27-67

STATE OF MONTANA


STATE HIGHWAY COMMISSION

LAND REQUIRED FOR RIGHT OF WAY

GALLATIN COUNTY

SCALE 1"=100' MAP COMPLETED _____

FED. ROAD DIST. NO.	STATE	FED. AID PROJECT NUMBERS		STATE NO.	SHEET NO.	TOTAL SHEETS
		CONST. NO.	R/W NO.			
8	MONT.		ERFO 41 (1)	2041-01	22	30
			ERFO 39(1) PE	2039-01		

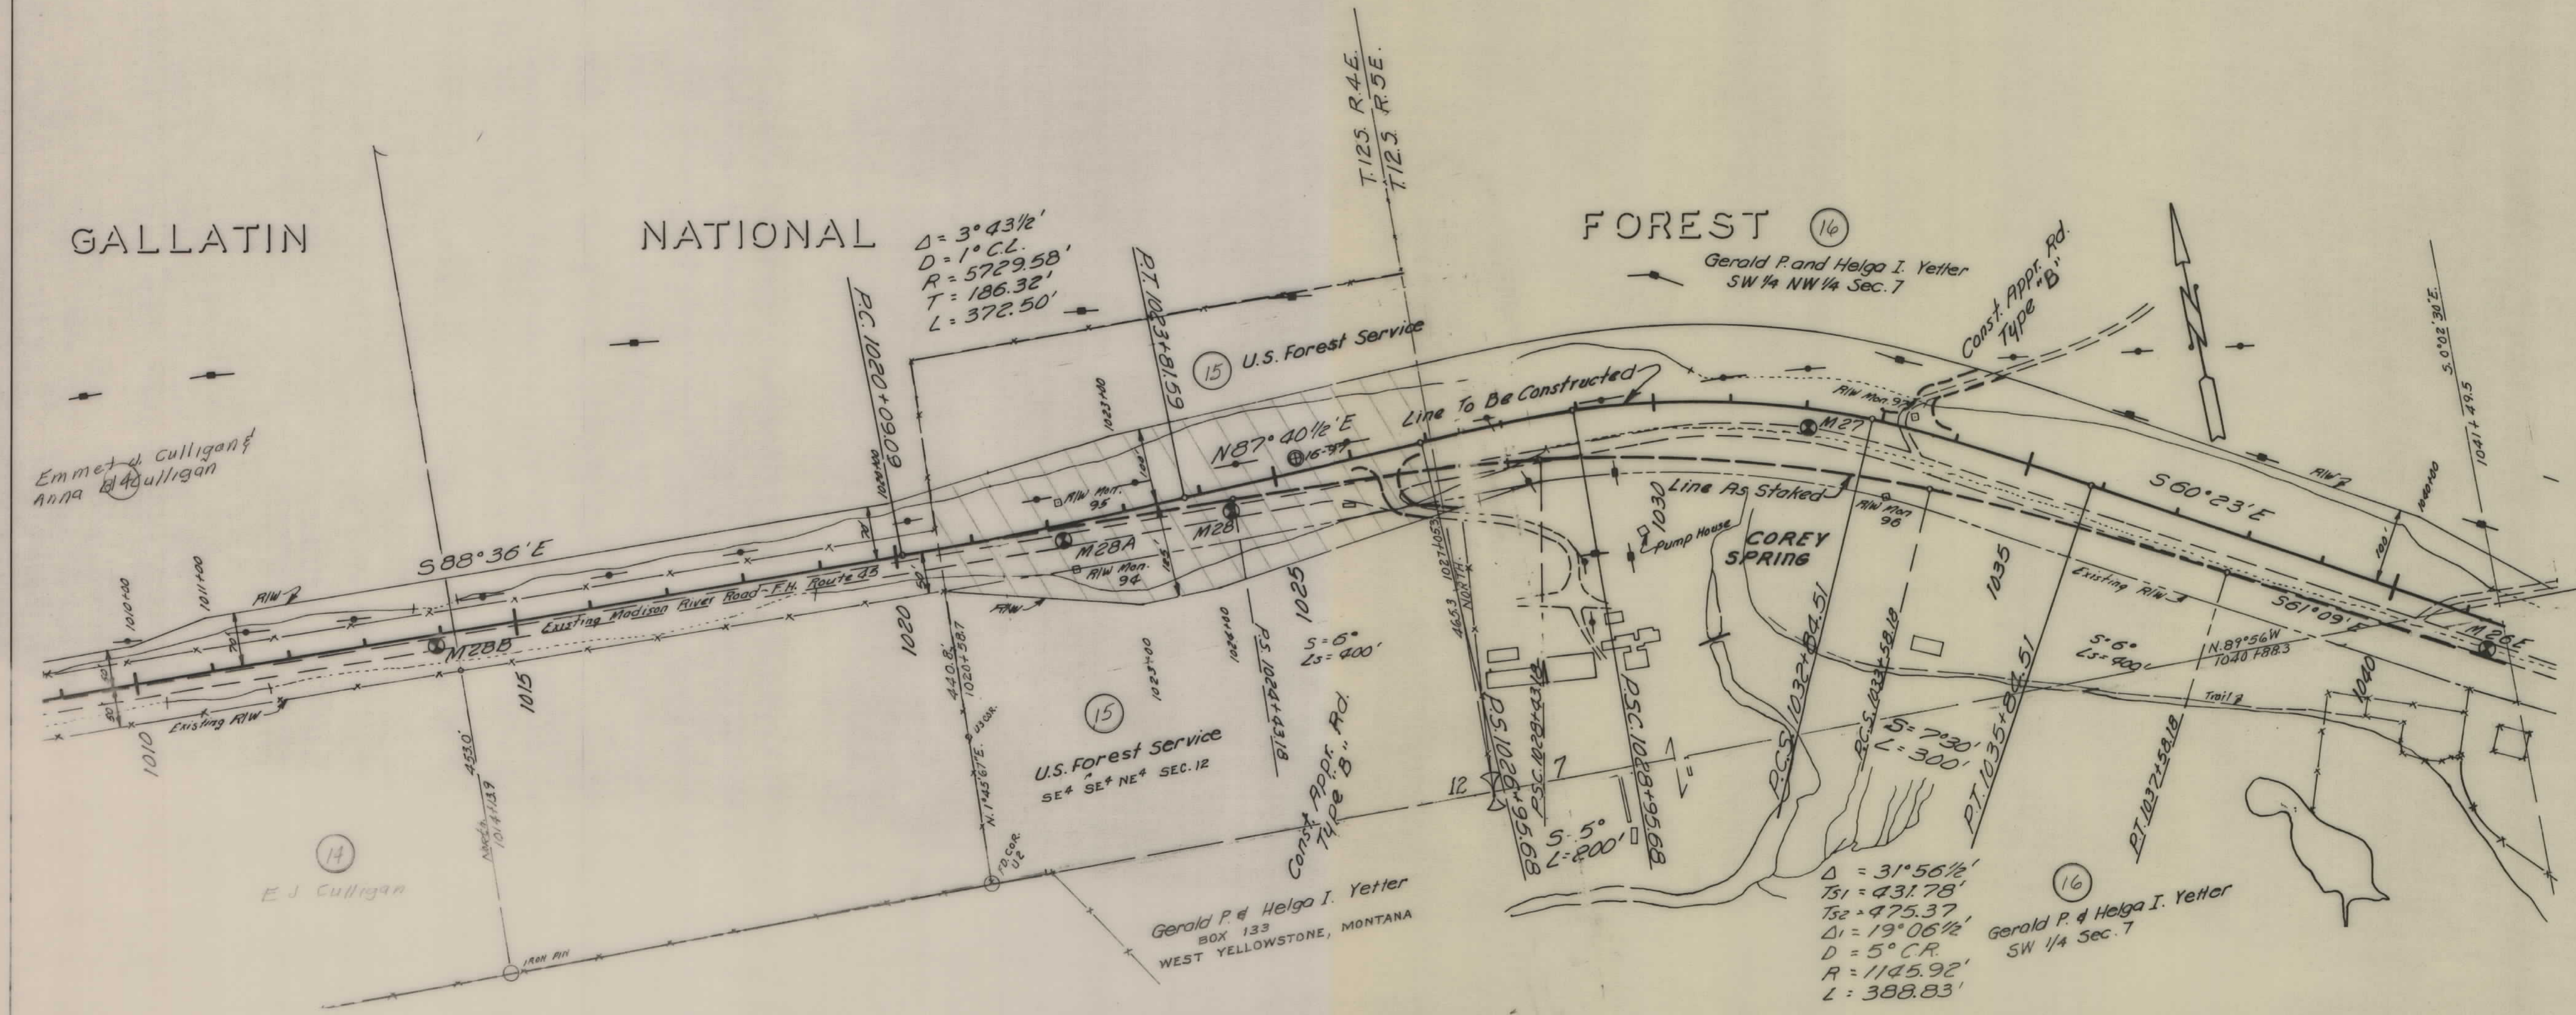

CONSTRUCTION LIMITS TOP OF CUT _____ TOE OF FILL _____		STATE OF MONTANA STATE HIGHWAY COMMISSION LAND REQUIRED FOR RIGHT OF WAY GALLATIN COUNTY SCALE 1"=100' MAP COMPLETED
MAP TRANS. TO R/W _____		
MAP REVISED _____		
B.P.R. APPROVAL <u>6/28/62</u> , 10-27-67		

FED. ROAD DIST. NO.	STATE	FED. AID PROJECT NUMBERS		STATE NO.	SHEET NO.	TOTAL SHEETS
		CONST. NO.	R/W NO.			
8	MONT.		ERFO 41 (1)	2041-01	24	30
			ERFO 39(1) PE R/W	2039-01		

GALLATIN


NATIONAL

FOREST

$\Delta = 0^{\circ} 46'$
 $D = 0^{\circ} 15' CL$
 $R = 22,918.31'$
 $T = 153.34'$
 $L = 306.67'$


EQUATION

JOHN W. & MARIE RODMAN
 CONTRACT FOR SALE TO
 Wells and Lucille Morris Jr.
 S 1/2 SW 1/4 Sec. 8

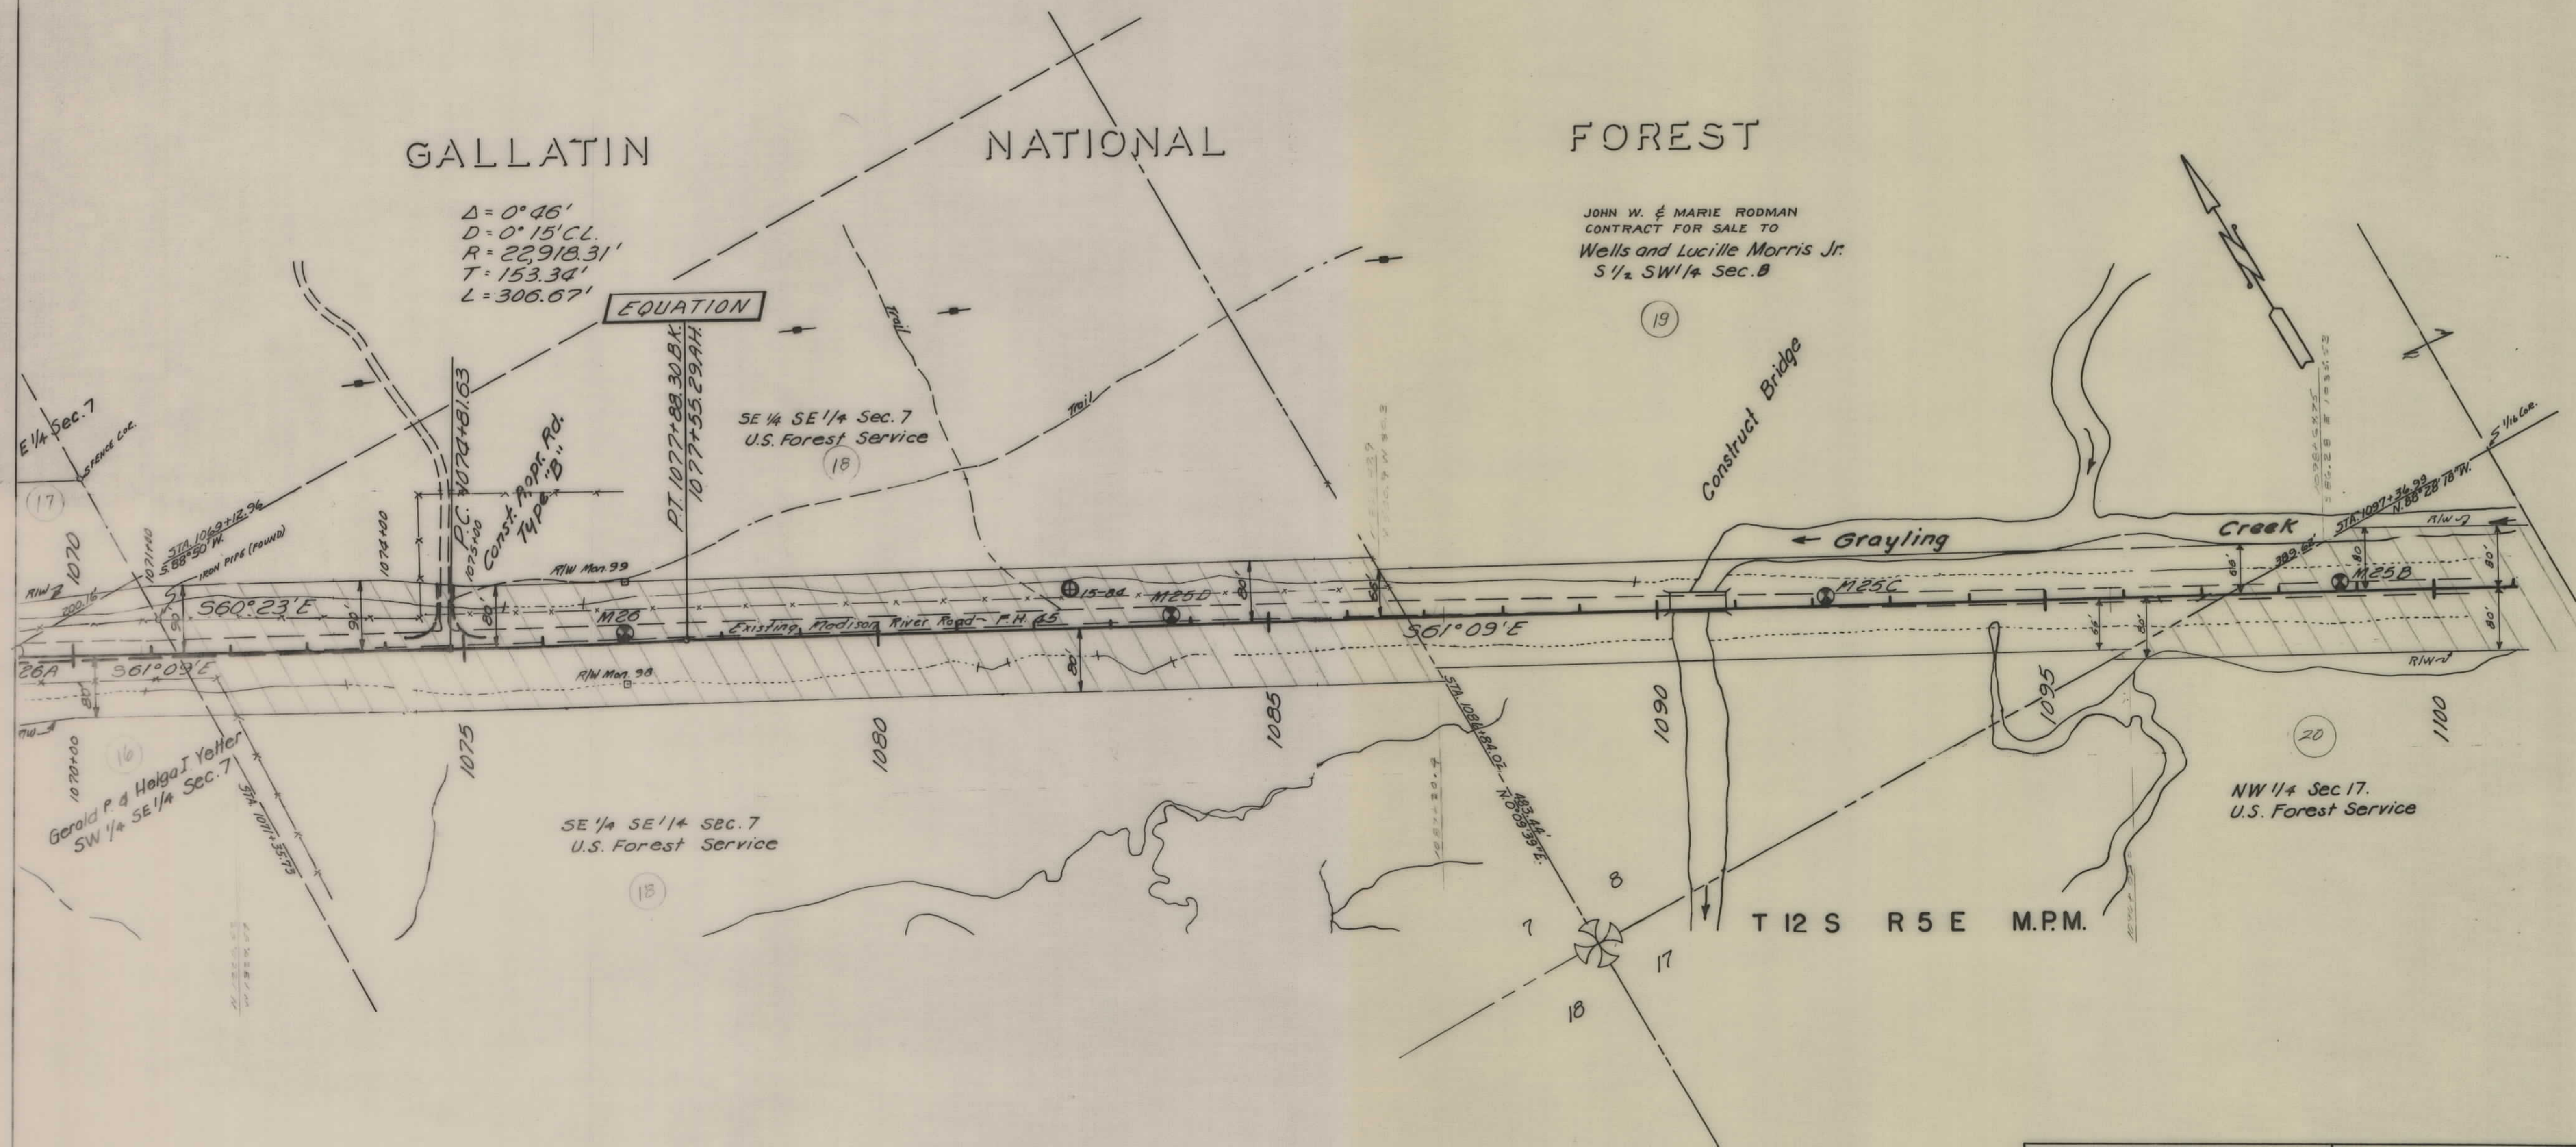


CONSTRUCTION LIMITS		STATE OF MONTANA	
TOP OF CUT		STATE HIGHWAY COMMISSION	
TOE OF FILL		LAND REQUIRED FOR RIGHT OF WAY	
MAP TRANS. TO R/W		GALLATIN COUNTY	
MAP REVISED 6-25-62		SCALE 1"=100' MAP COMPLETED	
B.P.R. APPROVAL 6/29/62 10-27-67			

FED. ROAD DIST. NO.	STATE	FED. AID PROJECT NUMBERS		STATE NO.	SHEET NO.	TOTAL SHEETS
		CONST. NO.	R/W NO.			
8	MONT.		ERFO 41 (1)	2041-01	25	30
			ERFO 39(1)PE	2039-01		

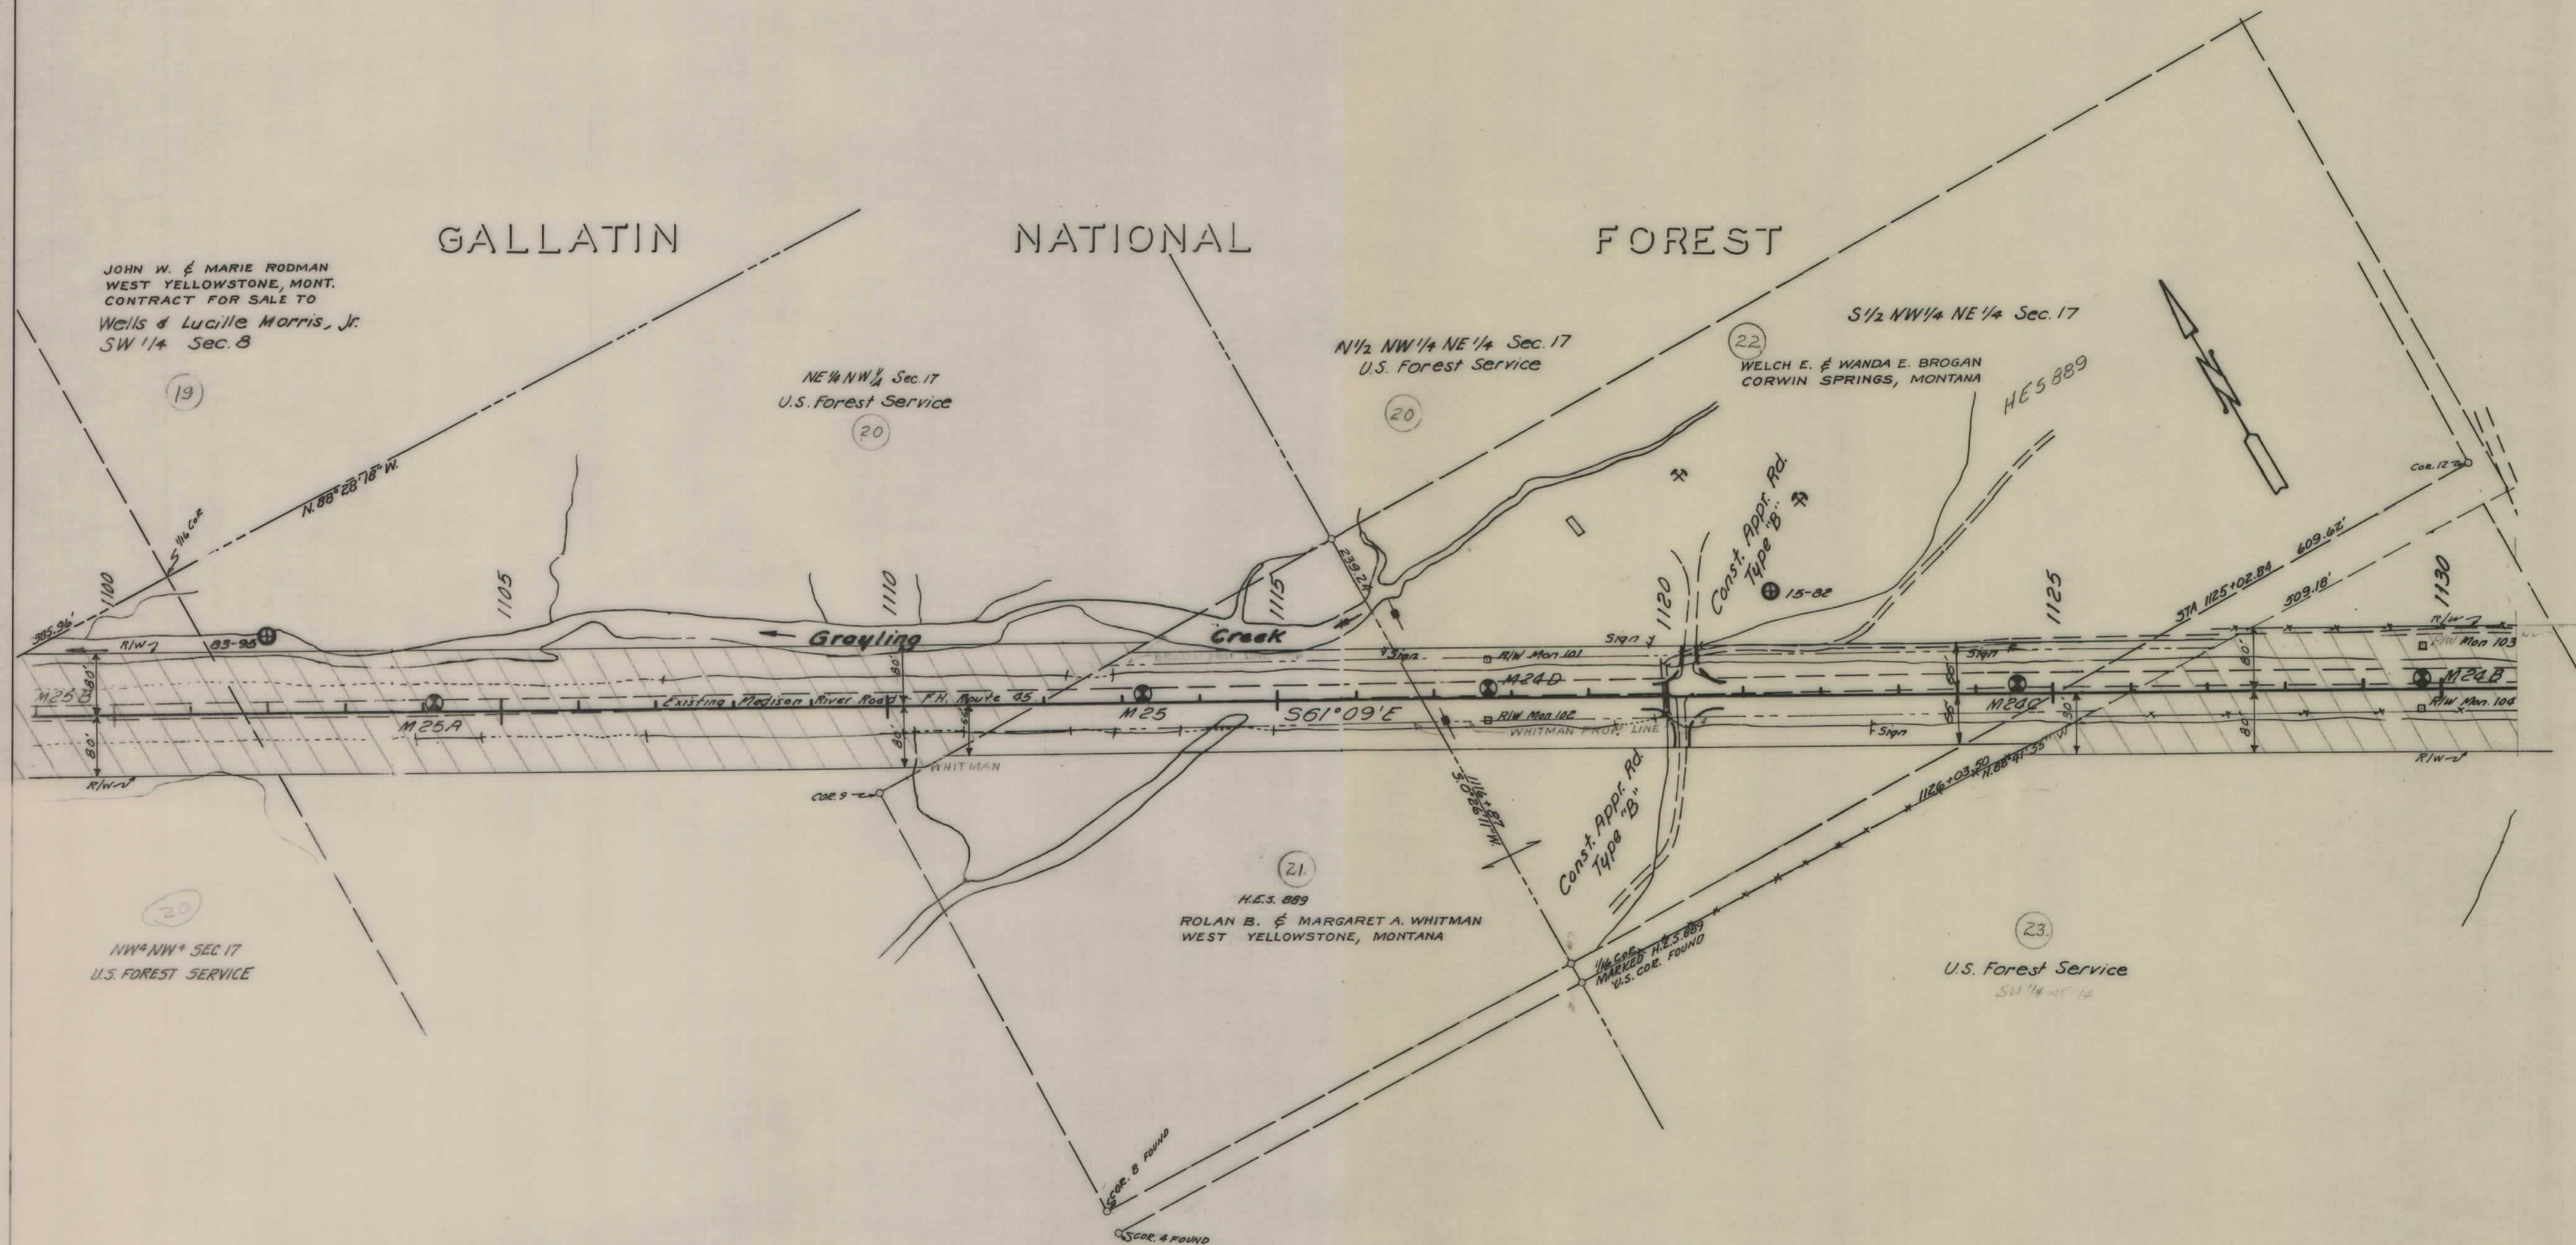


CONSTRUCTION LIMITS		STATE OF MONTANA	
TOP OF CUT		STATE HIGHWAY COMMISSION	
TOE OF FILL		LAND REQUIRED FOR RIGHT OF WAY	
MAP TRANS. TO R/W		GALLATIN	COUNTY
MAP REVISED	6-25-62	SCALE 1"=100' MAP COMPLETED	
B.P.R. APPROVAL	6/28/62, 10-27-67		

FED. ROAD DIST. NO.	STATE	FED. AID PROJECT NUMBERS		STATE NO.	SHEET NO.	TOTAL SHEETS
		CONST. NO.	R/W NO.			
8	MONT.		ERFO 41 (1)	2041-01	26	30
			ERFO 39(1)PE-2039-01			

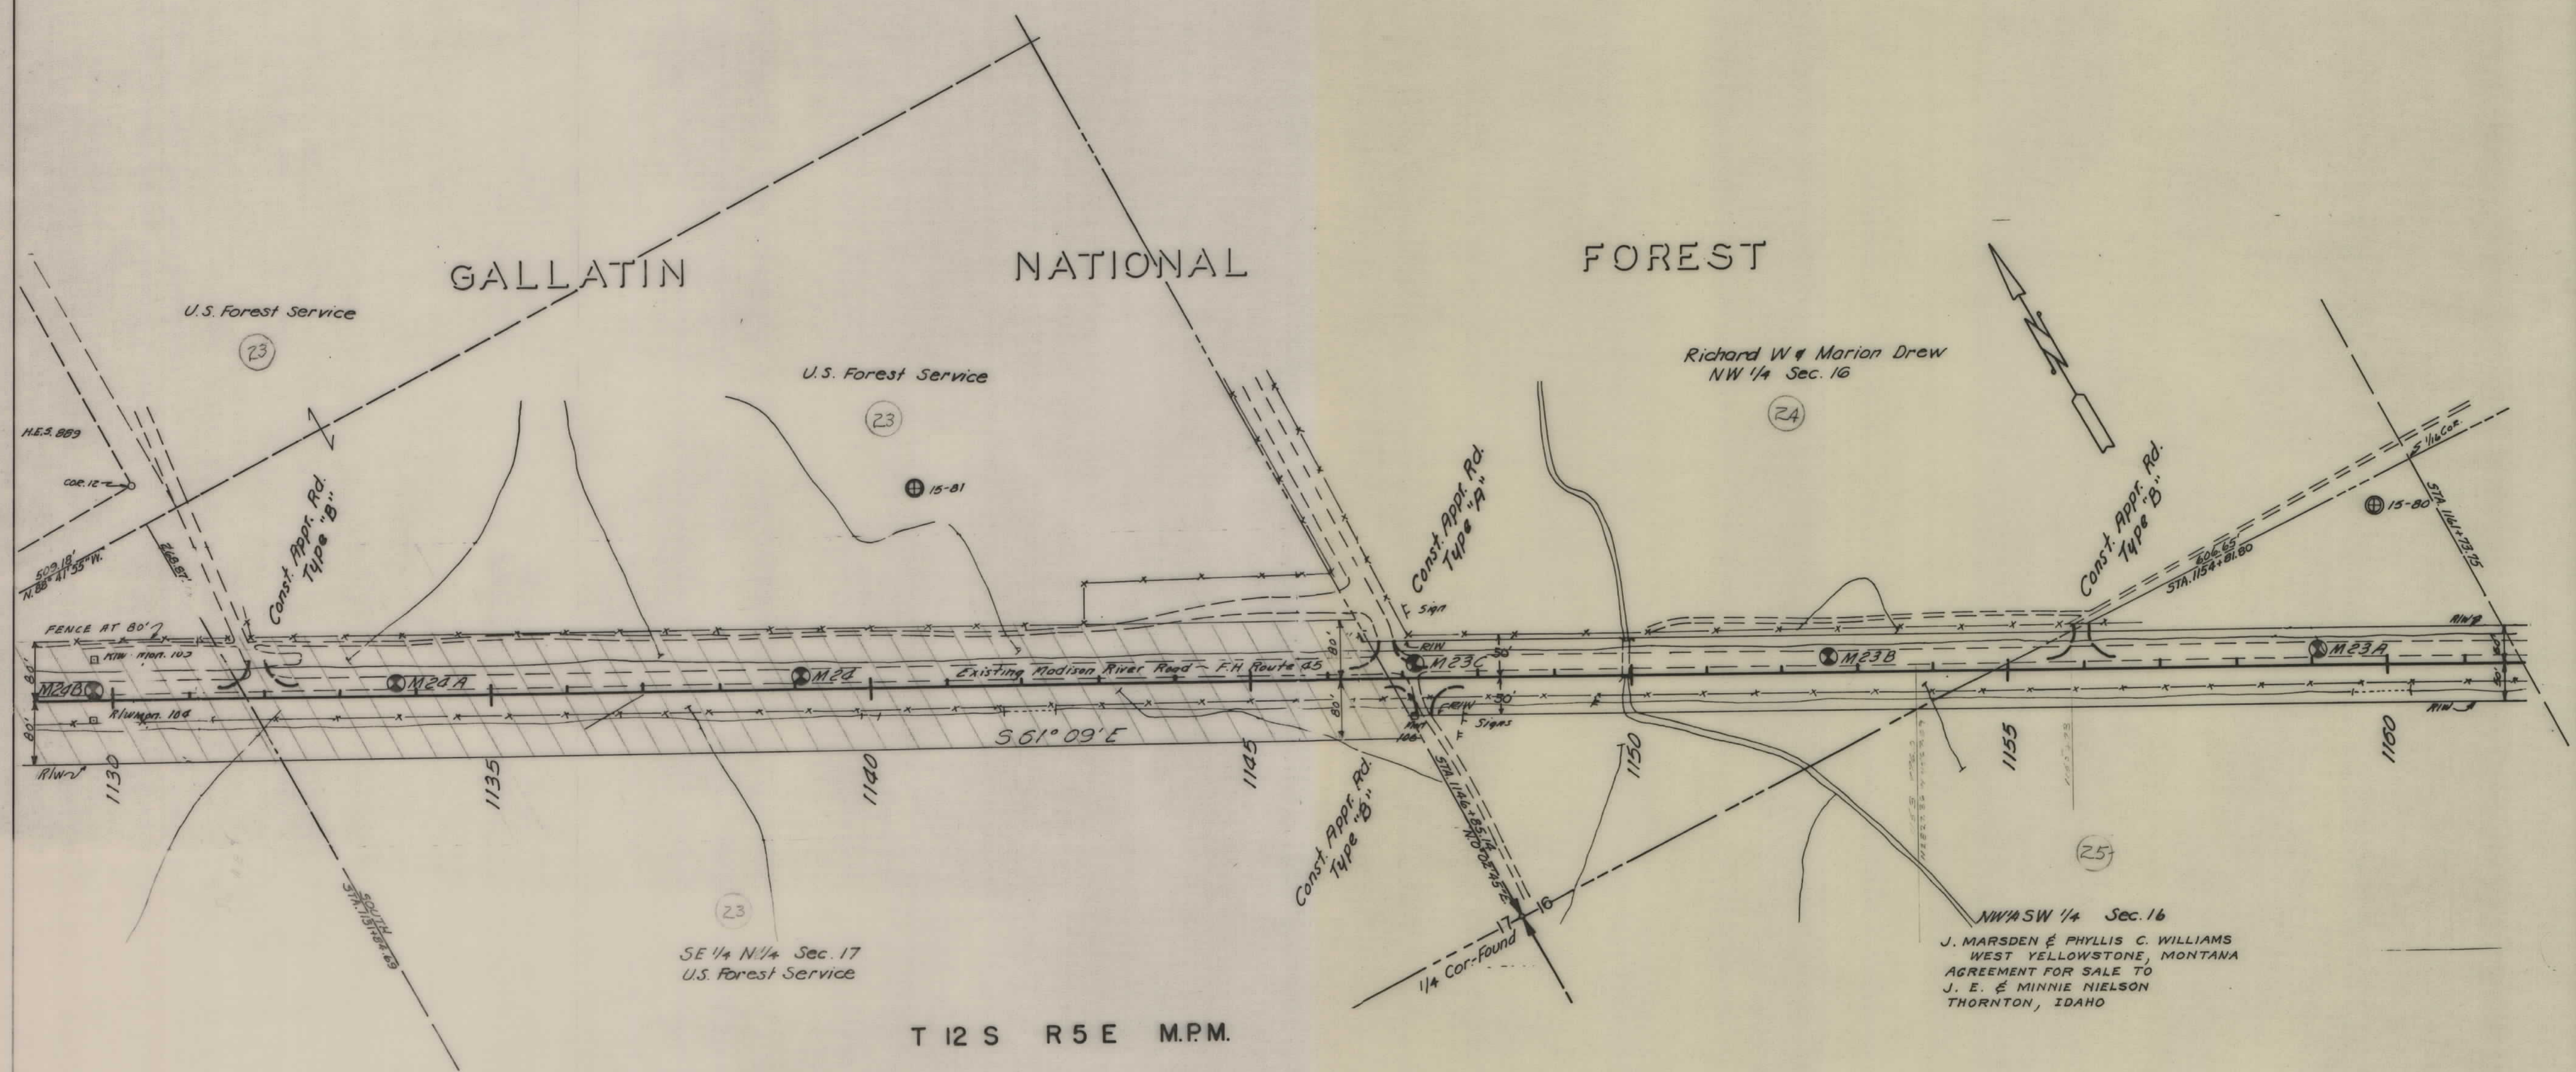


CONSTRUCTION LIMITS TOP OF CUT TOE OF FILL		STATE OF MONTANA STATE HIGHWAY COMMISSION LAND REQUIRED FOR RIGHT OF WAY	
MAP TRANS. TO R/W MAP REVISED	6-25-62	GALLATIN	COUNTY
B.P.R. APPROVAL	6/25/62 10-27-67	SCALE 1"=100' MAP COMPLETED	

FED. ROAD DIST. NO.	STATE	FED. AID PROJECT NUMBERS		STATE NO.	SHEET NO.	TOTAL SHEETS
		CONST. NO.	R/W NO.			
8	MONT.		ERFO 41 (1)	2041-01	27	30
			ERFO 39(1) PE- R/W	2039-01		

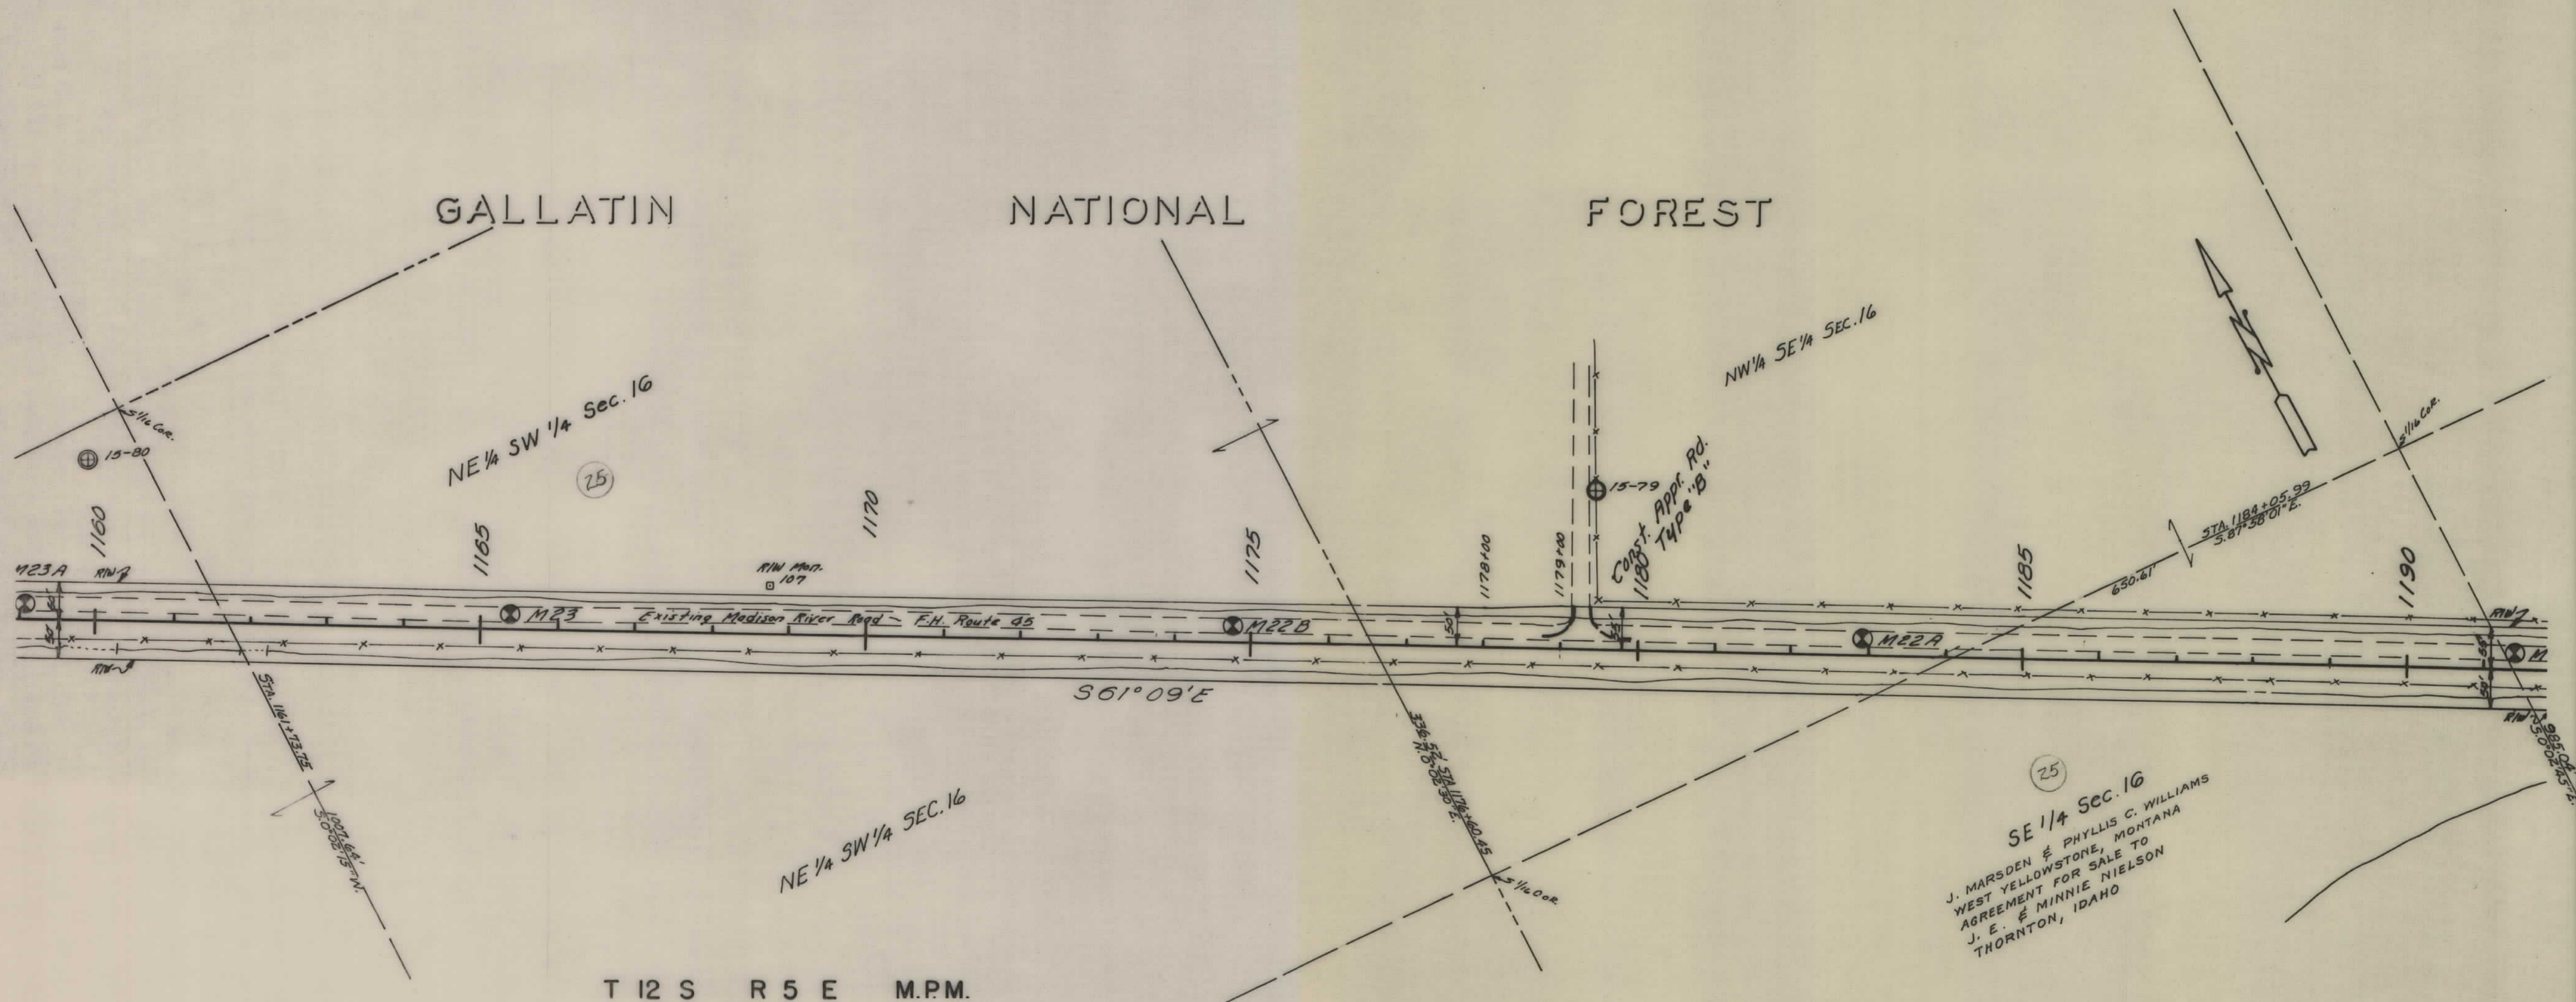


CONSTRUCTION LIMITS TOP OF CUT TOE OF FILL		STATE OF MONTANA STATE HIGHWAY COMMISSION LAND REQUIRED FOR RIGHT OF WAY GALLATIN COUNTY SCALE 1"=100' MAP COMPLETED
MAP TRANS. TO R/W		
MAP REVISED	6-25-62	
B.P.R. APPROVAL	6/28/62, 10-27-67	

FED. ROAD DIST. NO.	STATE	FED. AID PROJECT NO.	NUMBERS	STATE NO.	SHEET NO.	TOTAL SHEETS
8	MONT.		ERFO 41 (1)	2041-01	28	30
			ERFO 39(1) PE-RIW	2039-01		

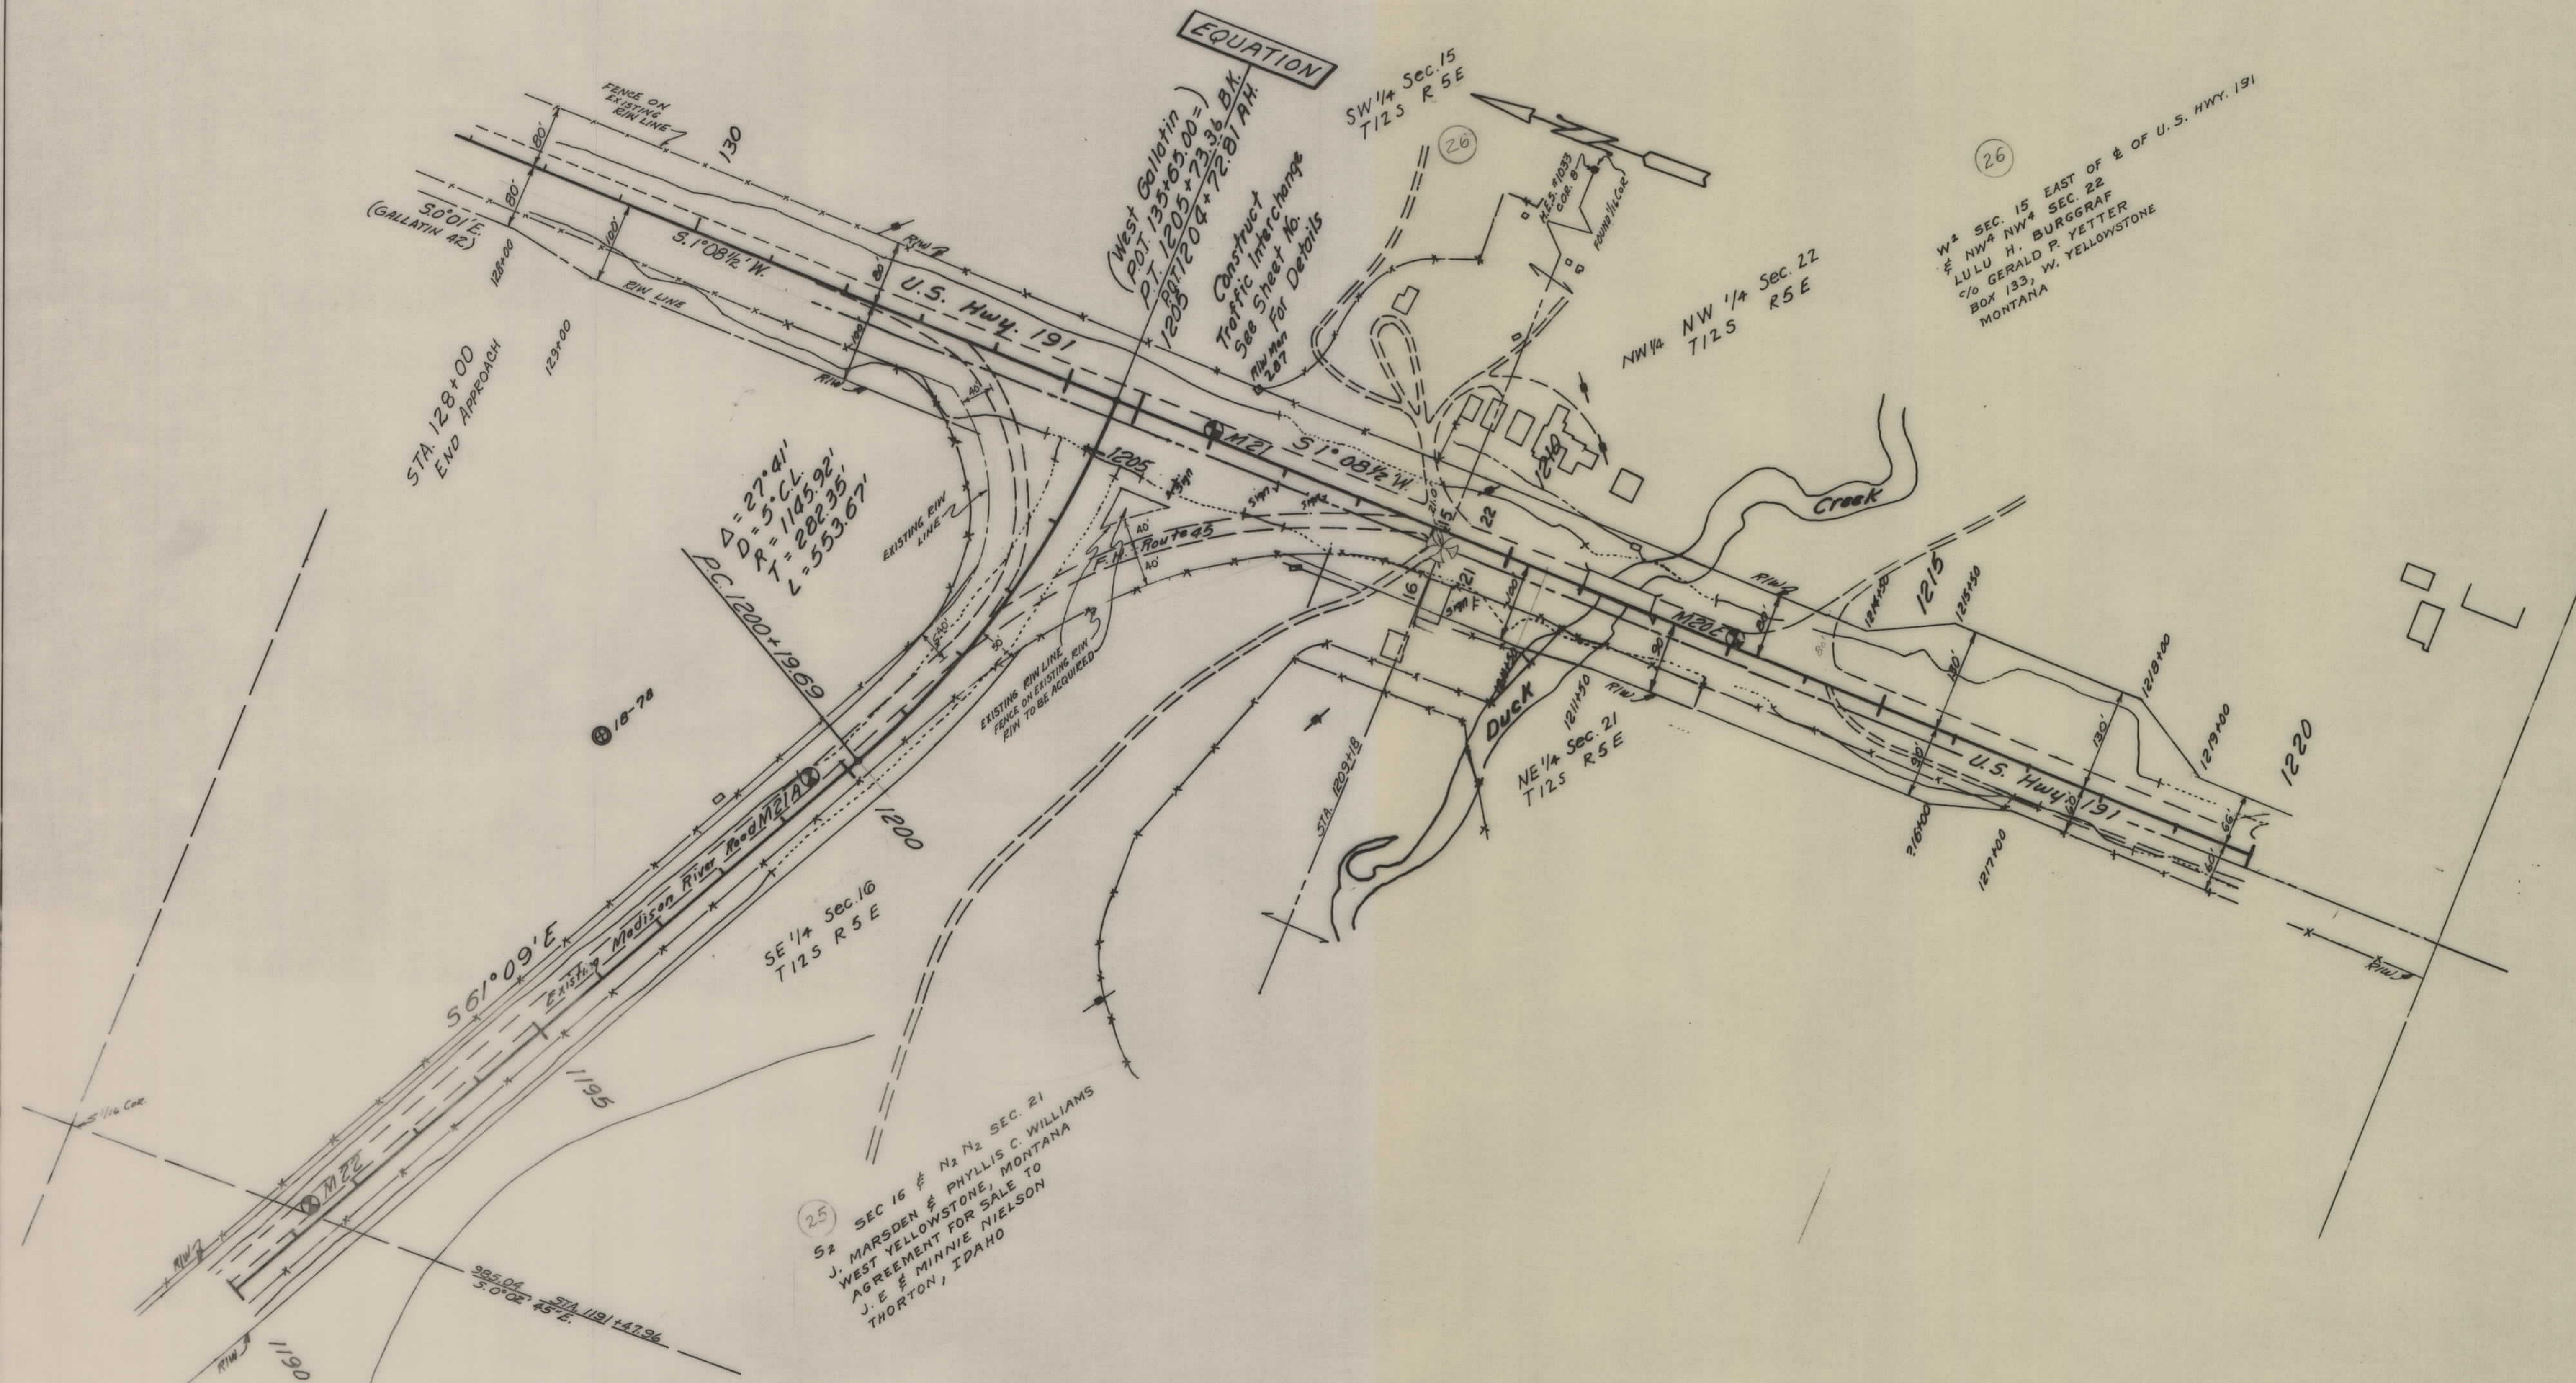

CONSTRUCTION LIMITS		STATE OF MONTANA	
TOP OF CUT		STATE HIGHWAY COMMISSION	
TOE OF FILL		LAND REQUIRED FOR RIGHT OF WAY	
MAP TRANS TO R/W		GALLATIN COUNTY	
MAP REVISED 6-25-62 / 11-19-62		SCALE 1"=100' MAP COMPLETED	
B.P.R. APPROVAL 6/25/62-11/24/62, 10-27-67			

FED. ROAD DIST. NO.	STATE	FED AID PROJECT NUMBERS		STATE NO.	SHEET NO.	TOTAL SHEETS
		CONST. NO.	R/W NO.			
8	MONT.		ERFO 41 (1)	2041-01	29	30
			ERFO 39(1) PE R/W	2039-01		

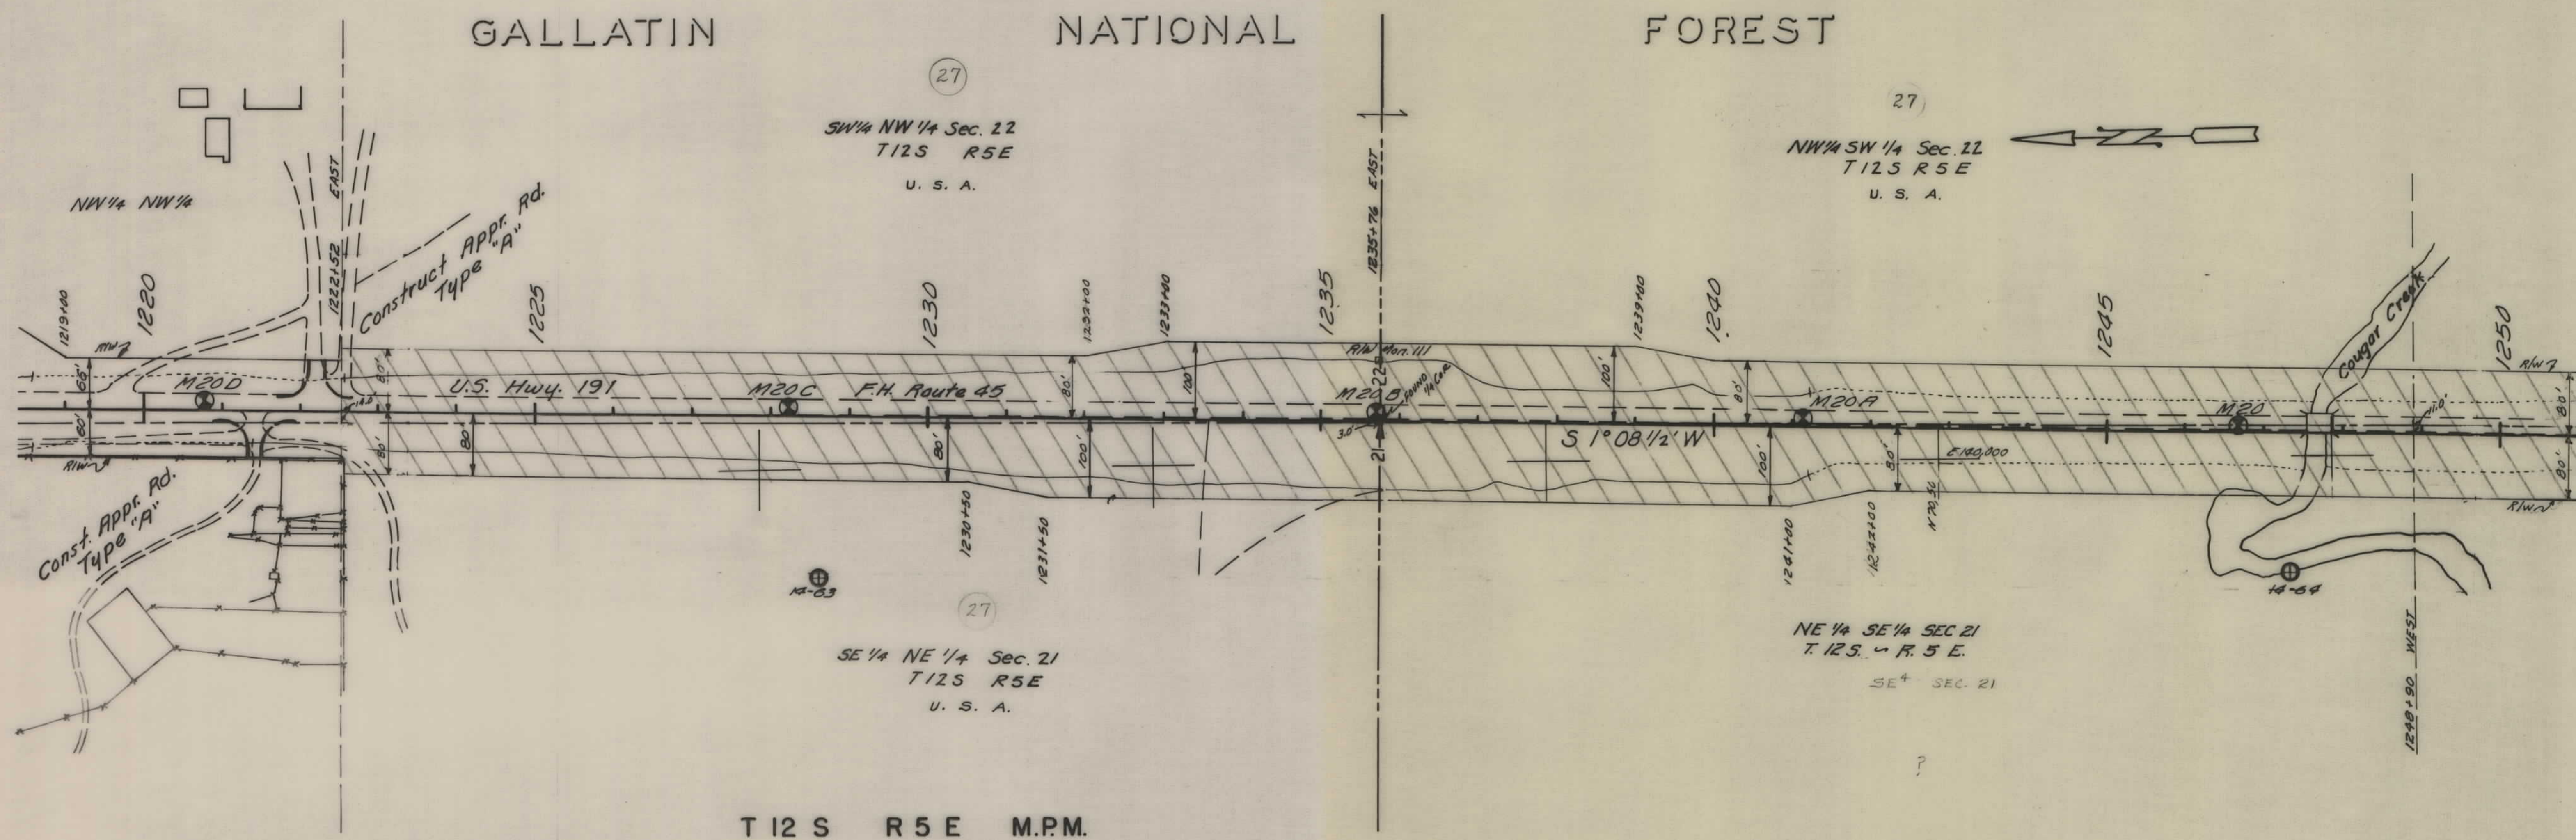

CONSTRUCTION LIMITS TOP OF CUT TOE OF FILL		STATE OF MONTANA STATE HIGHWAY COMMISSION LAND REQUIRED FOR RIGHT OF WAY GALLATIN COUNTY SCALE 1"=100' MAP COMPLETED	
MAP TRANS. TO R/W	6-25-62		
MAP REVISED	6-25-62		
B.P.R. APPROVAL	6/28/62-2/25/63, 10-27-67		

