


PLANS
NOT
TO
SCALE


PROJECT NO. - DESIGNATION	SHEET NO.	TOTAL SHEETS
MT ROUTE 13 ERFO 44 (2)	1	6
COLUMBIA FALLS-GLACIER PARK		

- LEGEND
- R/W Monuments
 - Reference Monuments
 - (2"x3" Pipes With Brass Caps)
 - 0.5' Above Ground

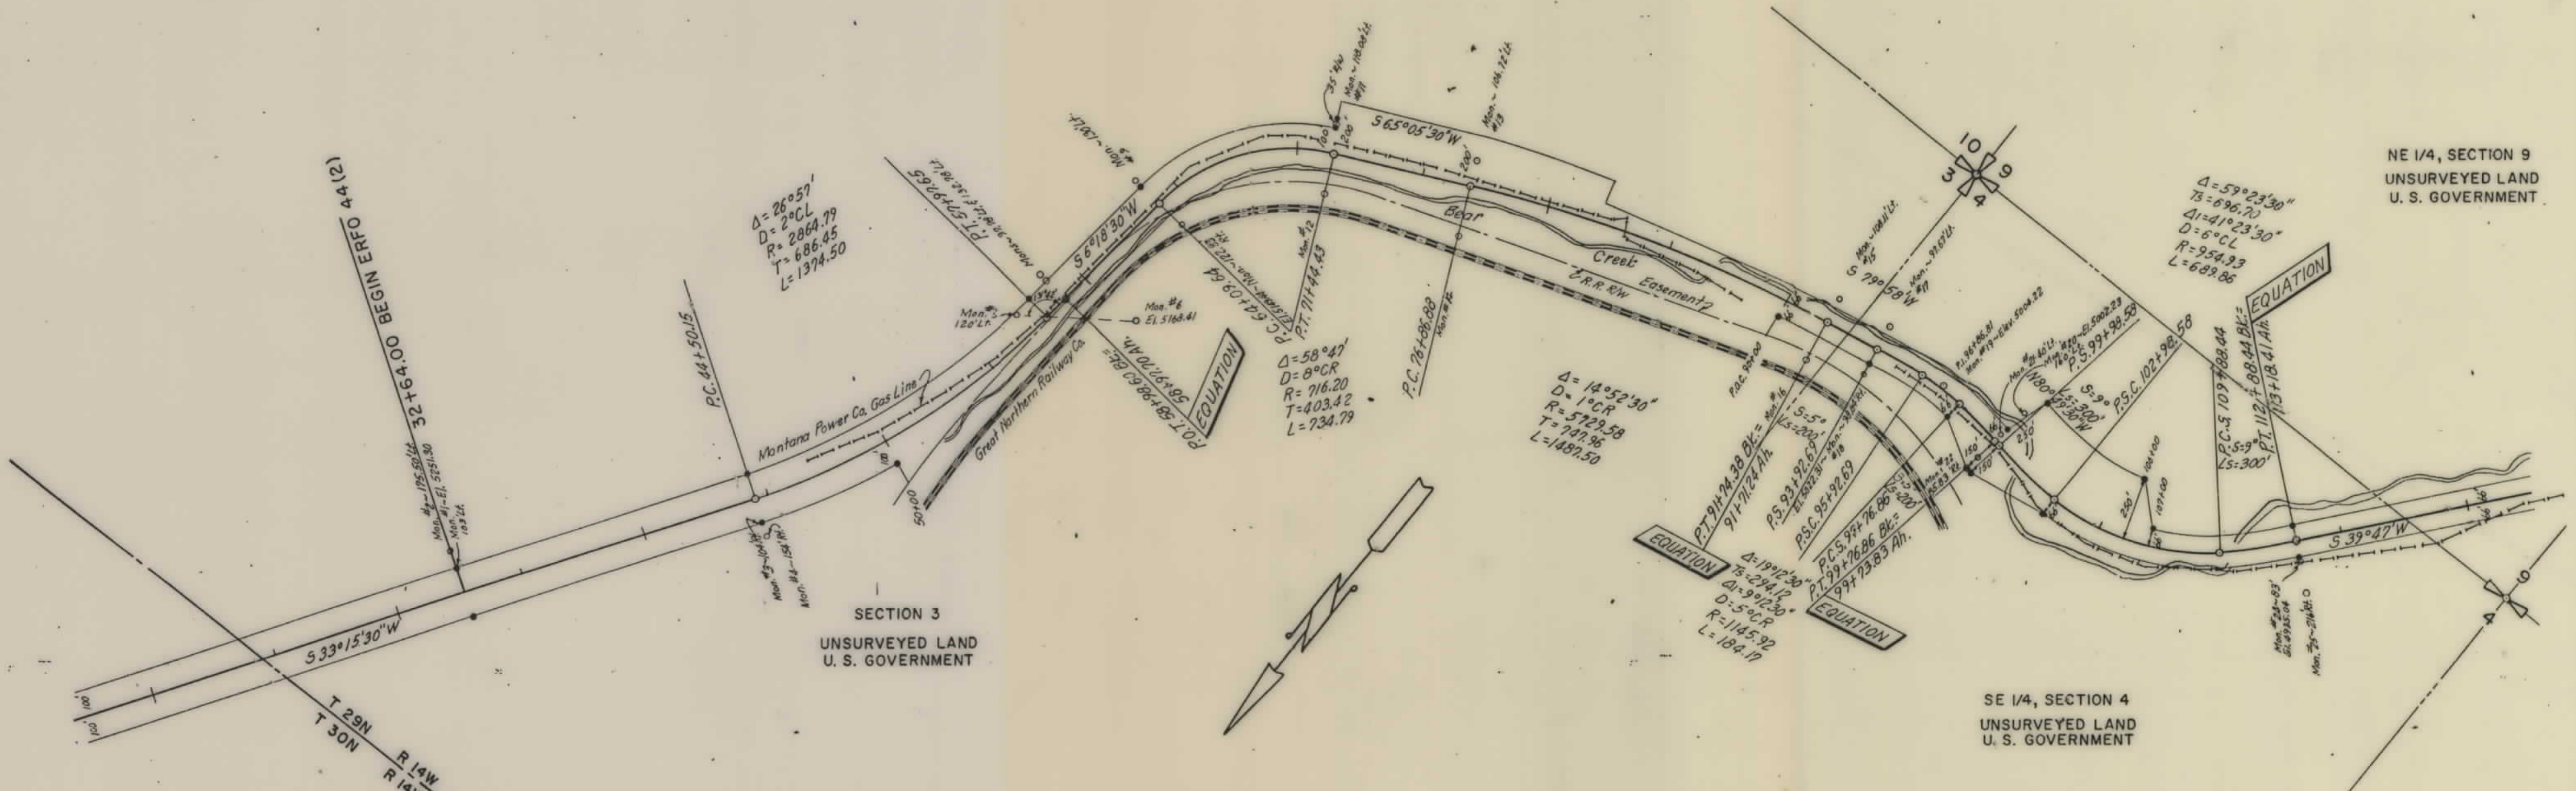


FLATHEAD NATIONAL FOREST


Hillsides & Canyon Bottom are Primarily Large Boulders & Gravel With Shallow Overburden on Hills.

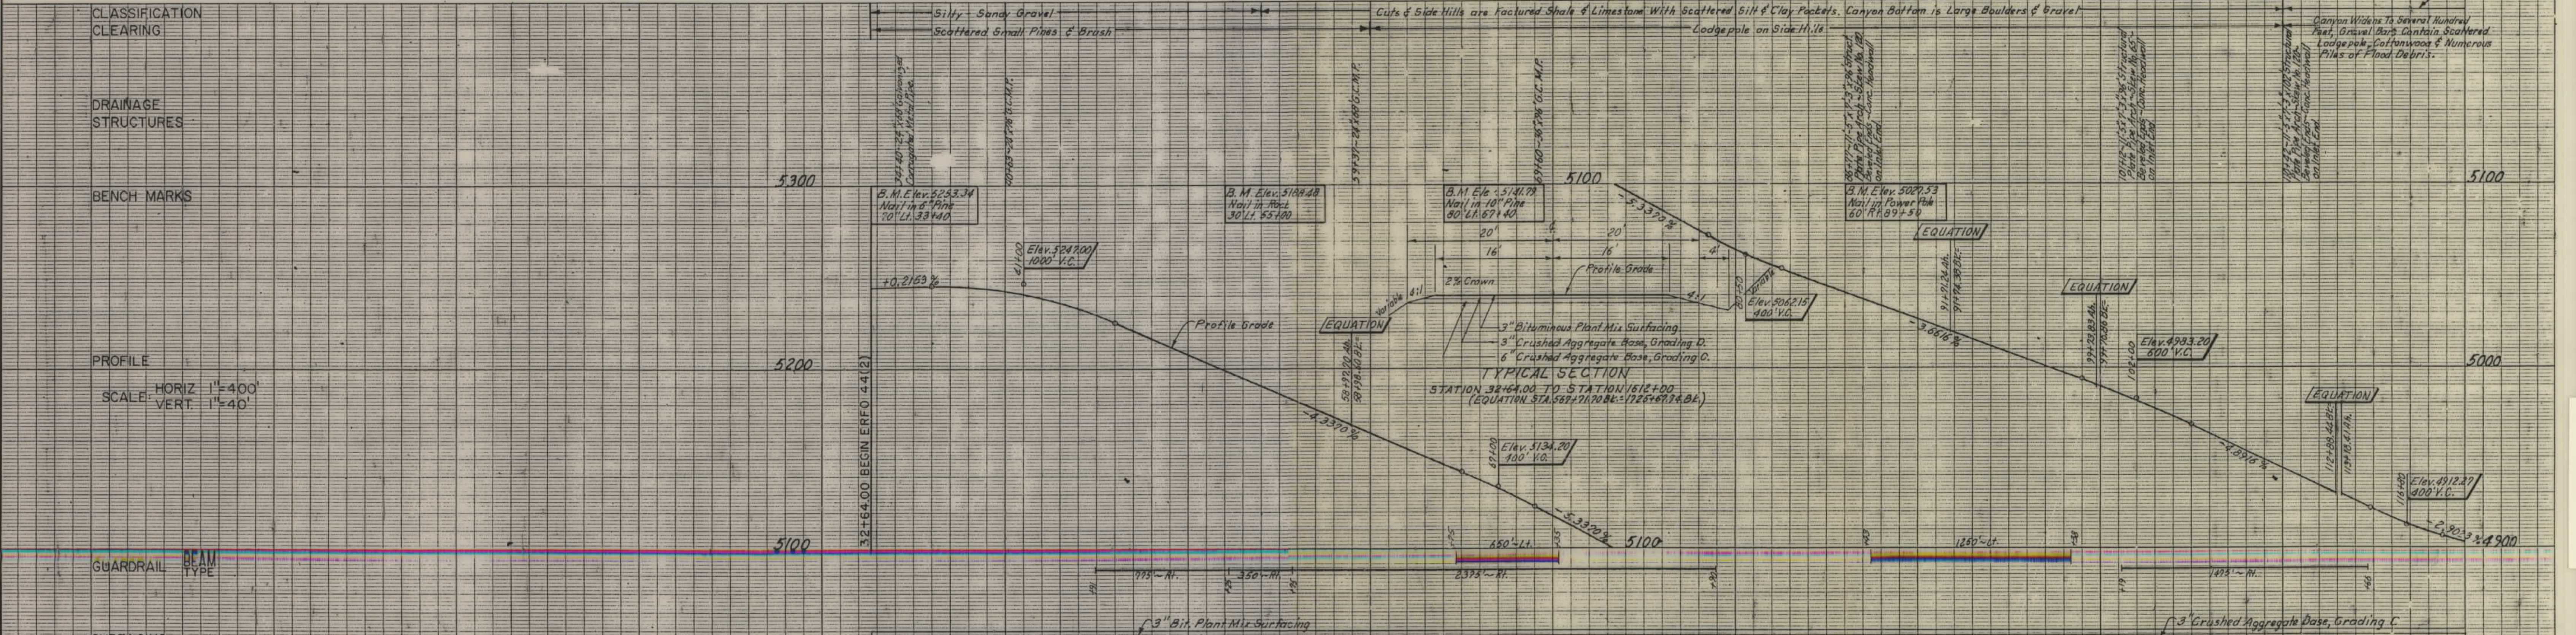


PROJECT NO. - DESIGNATION	SHEET NO.	TOTAL SHEETS
MT ROUTE 13 ERFO 44 (2)	2	6
COLUMBIA FALLS-GLACIER PARK		

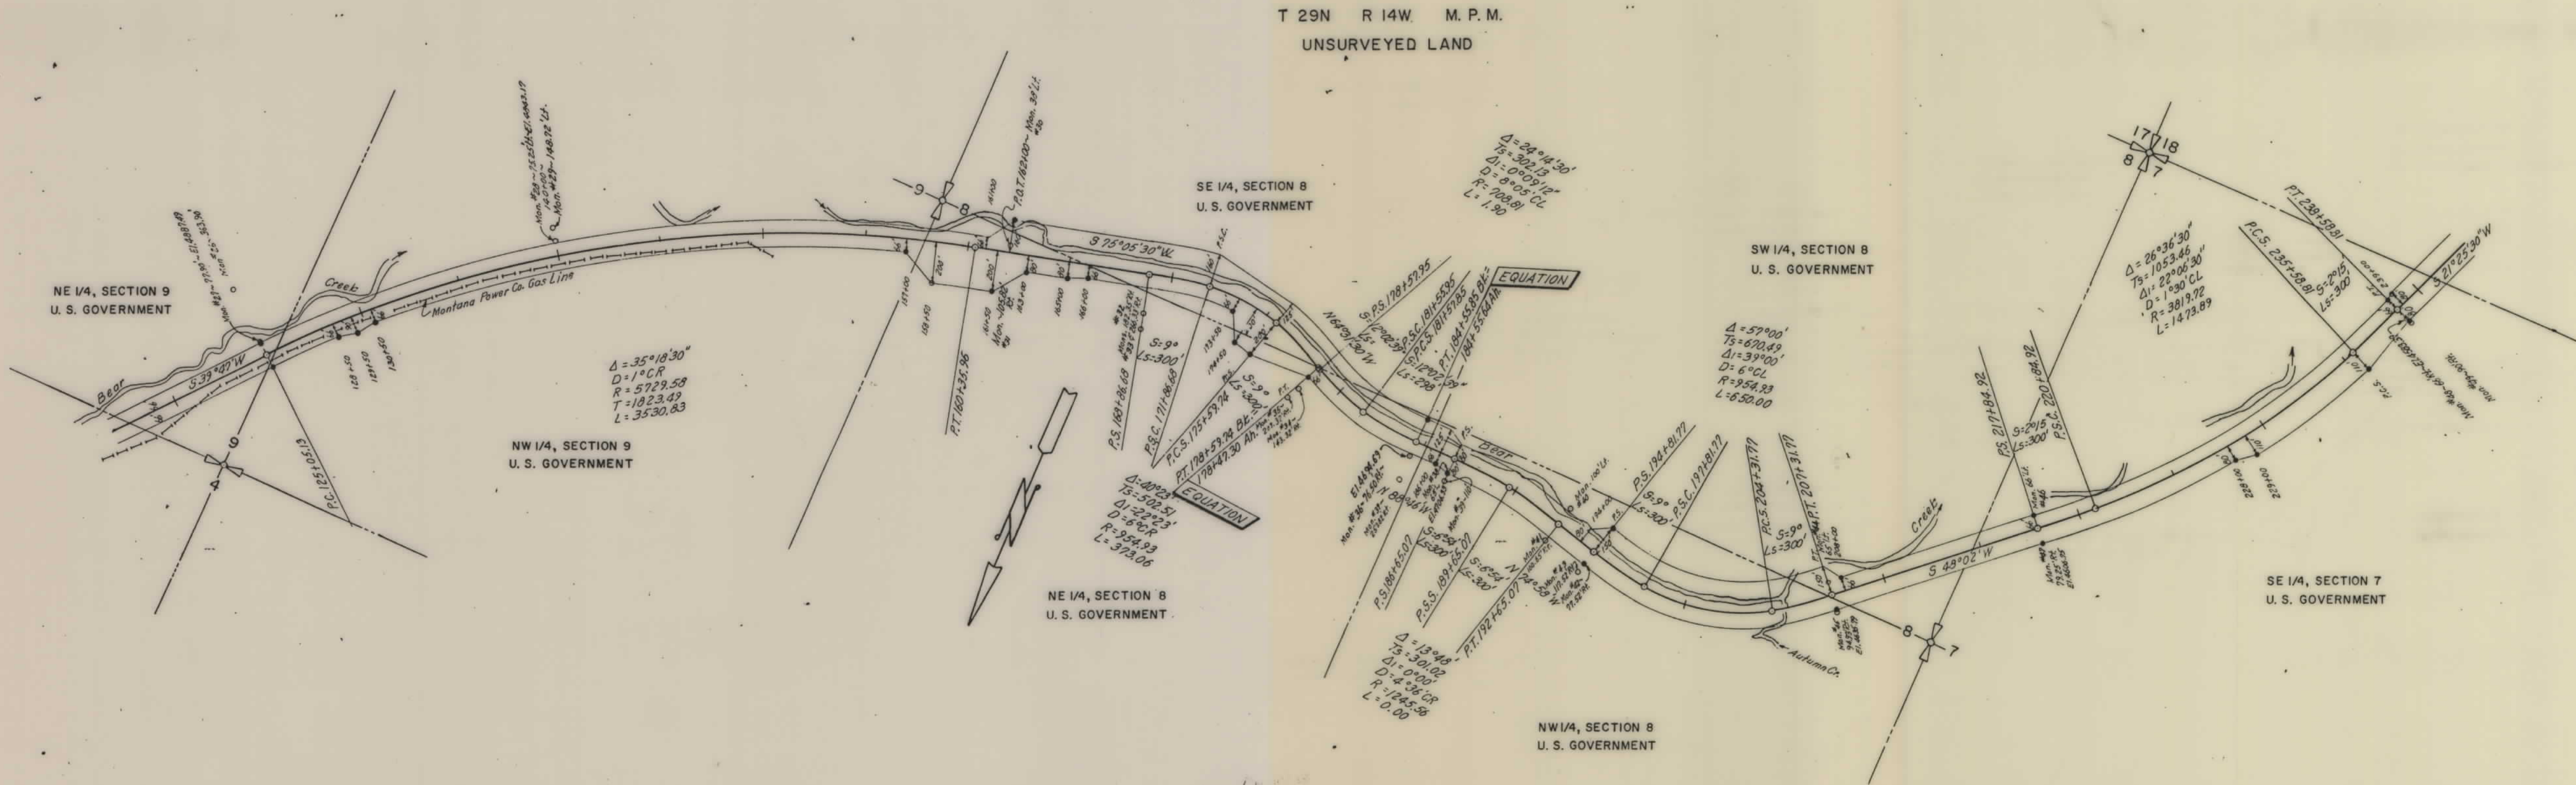


PROJECT NO. - DESIGNATION	SHEET NO.	TOTAL SHEETS
MT ROUTE 13 ERFO 44(2)	3	6
COLUMBIA FALLS-GLACIER PARK		

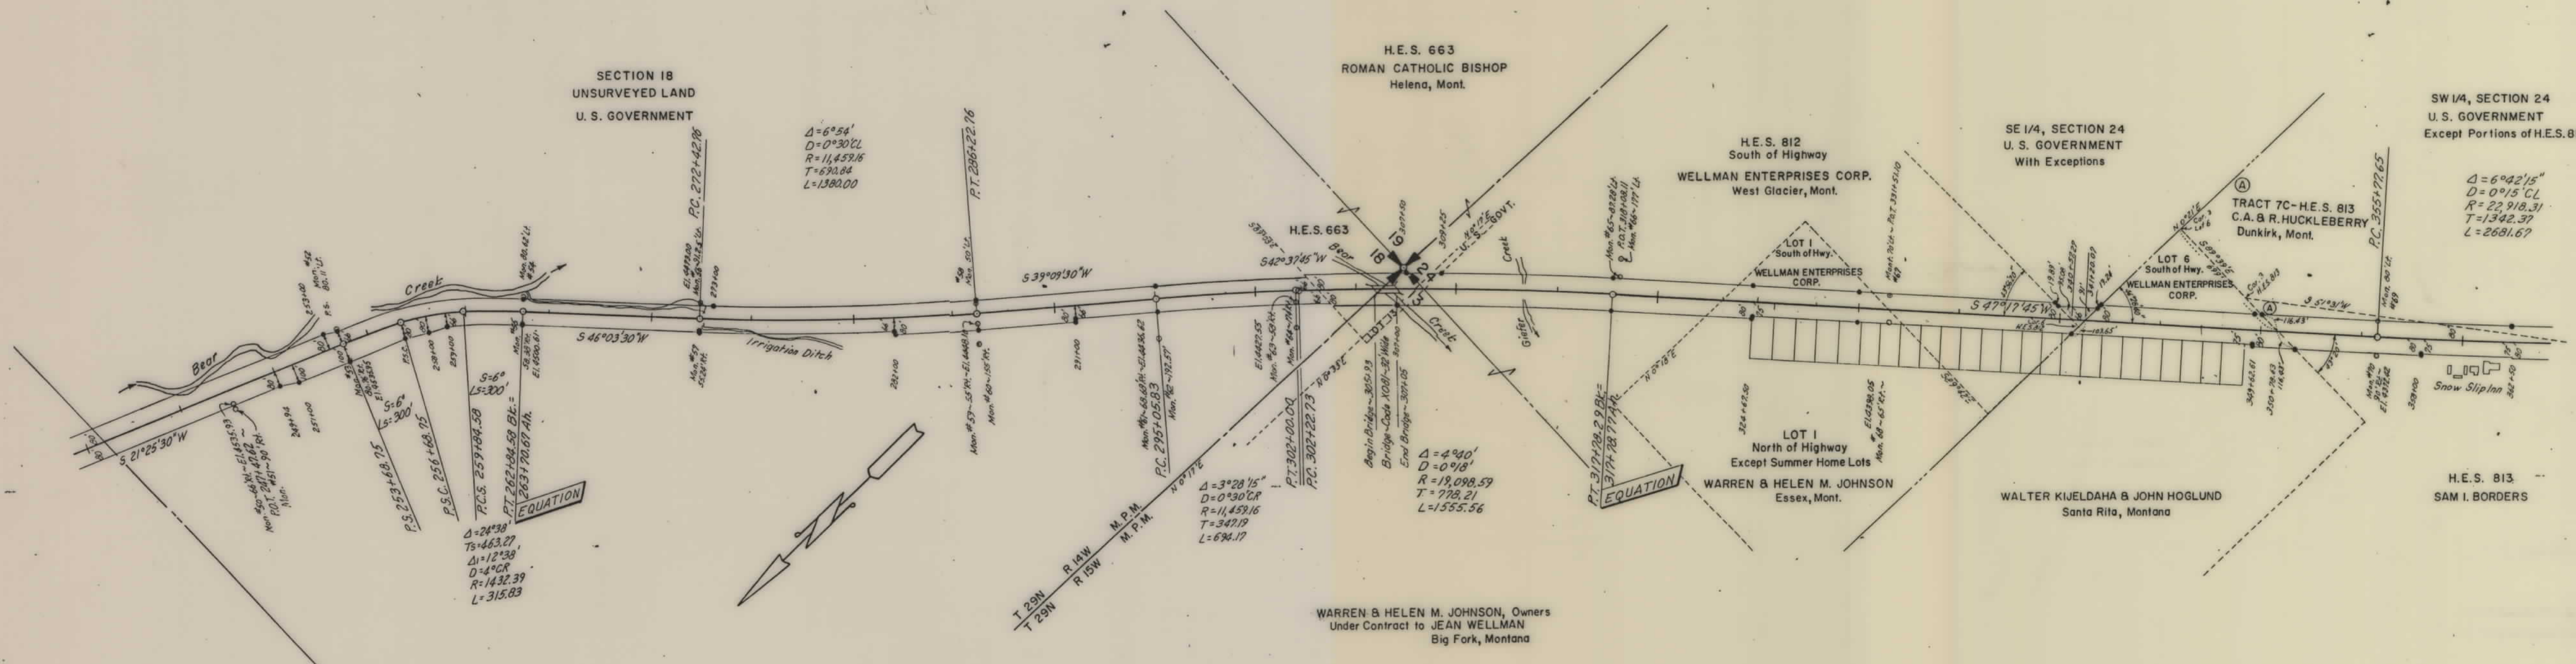


FLATHEAD NATIONAL FOREST

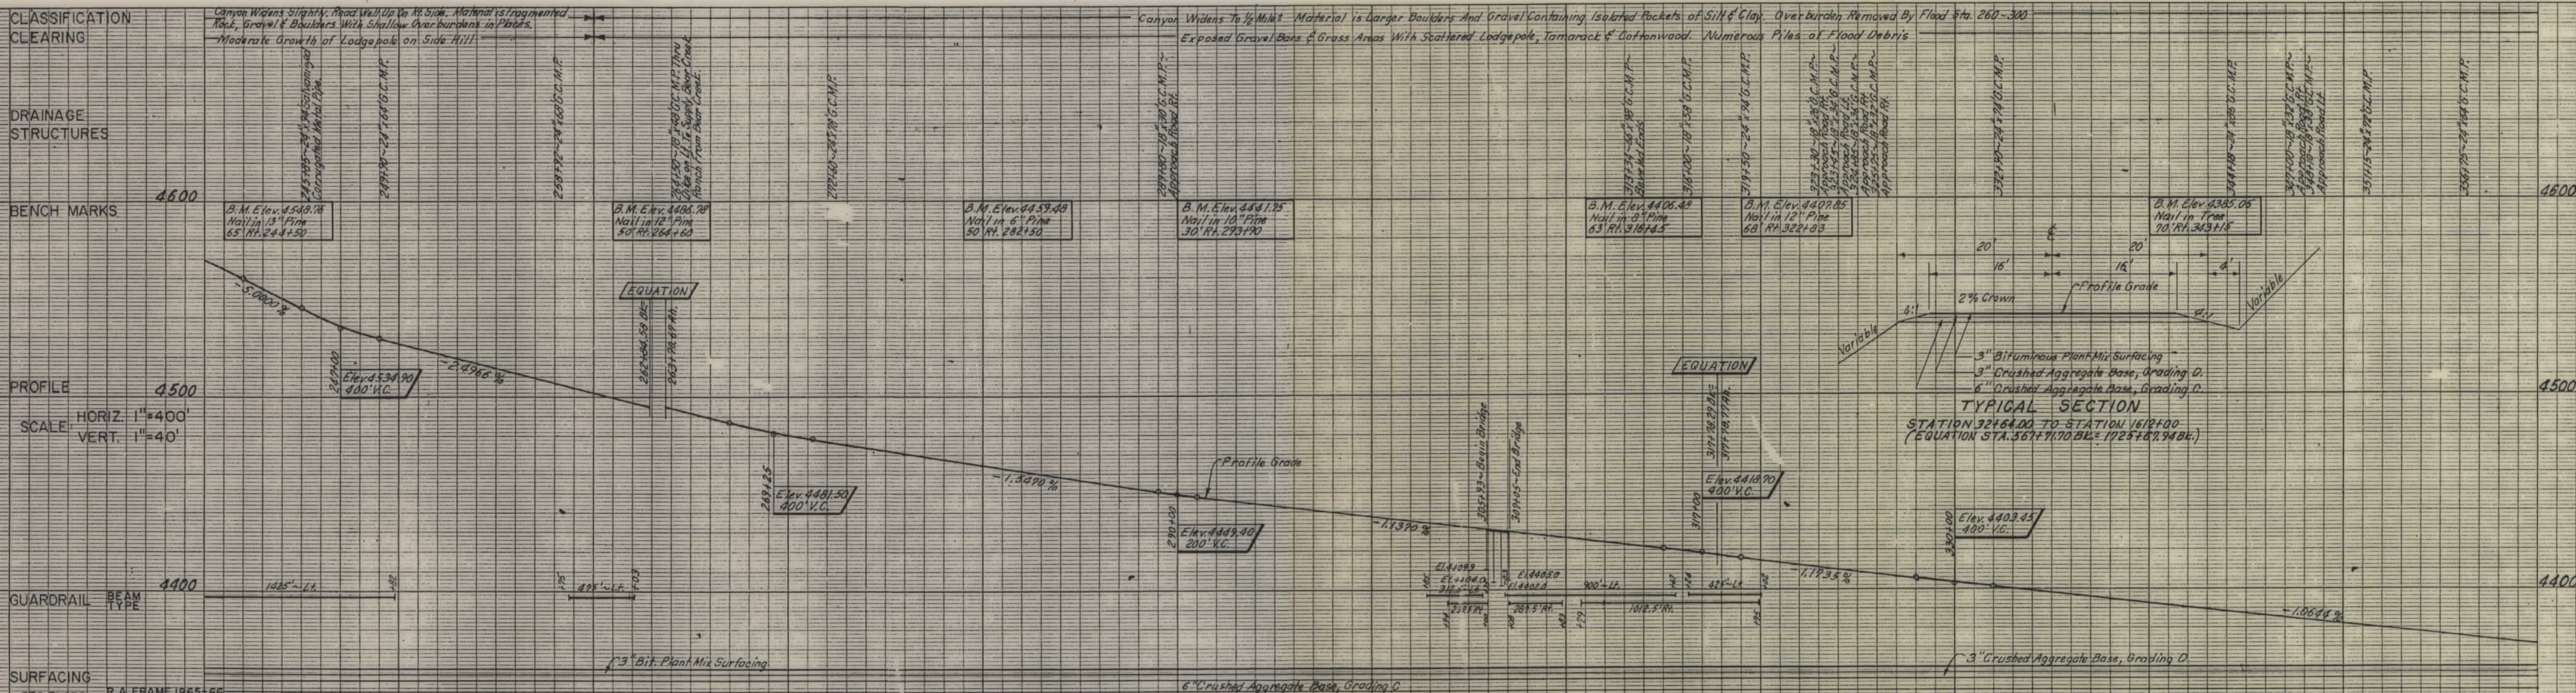



PROJECT NO. - DESIGNATION	SHEET NO.	TOTAL SHEETS
MT ROUTE 13 ERFO 44(2)	4	6
COLUMBIA FALLS-GLACIER PARK		

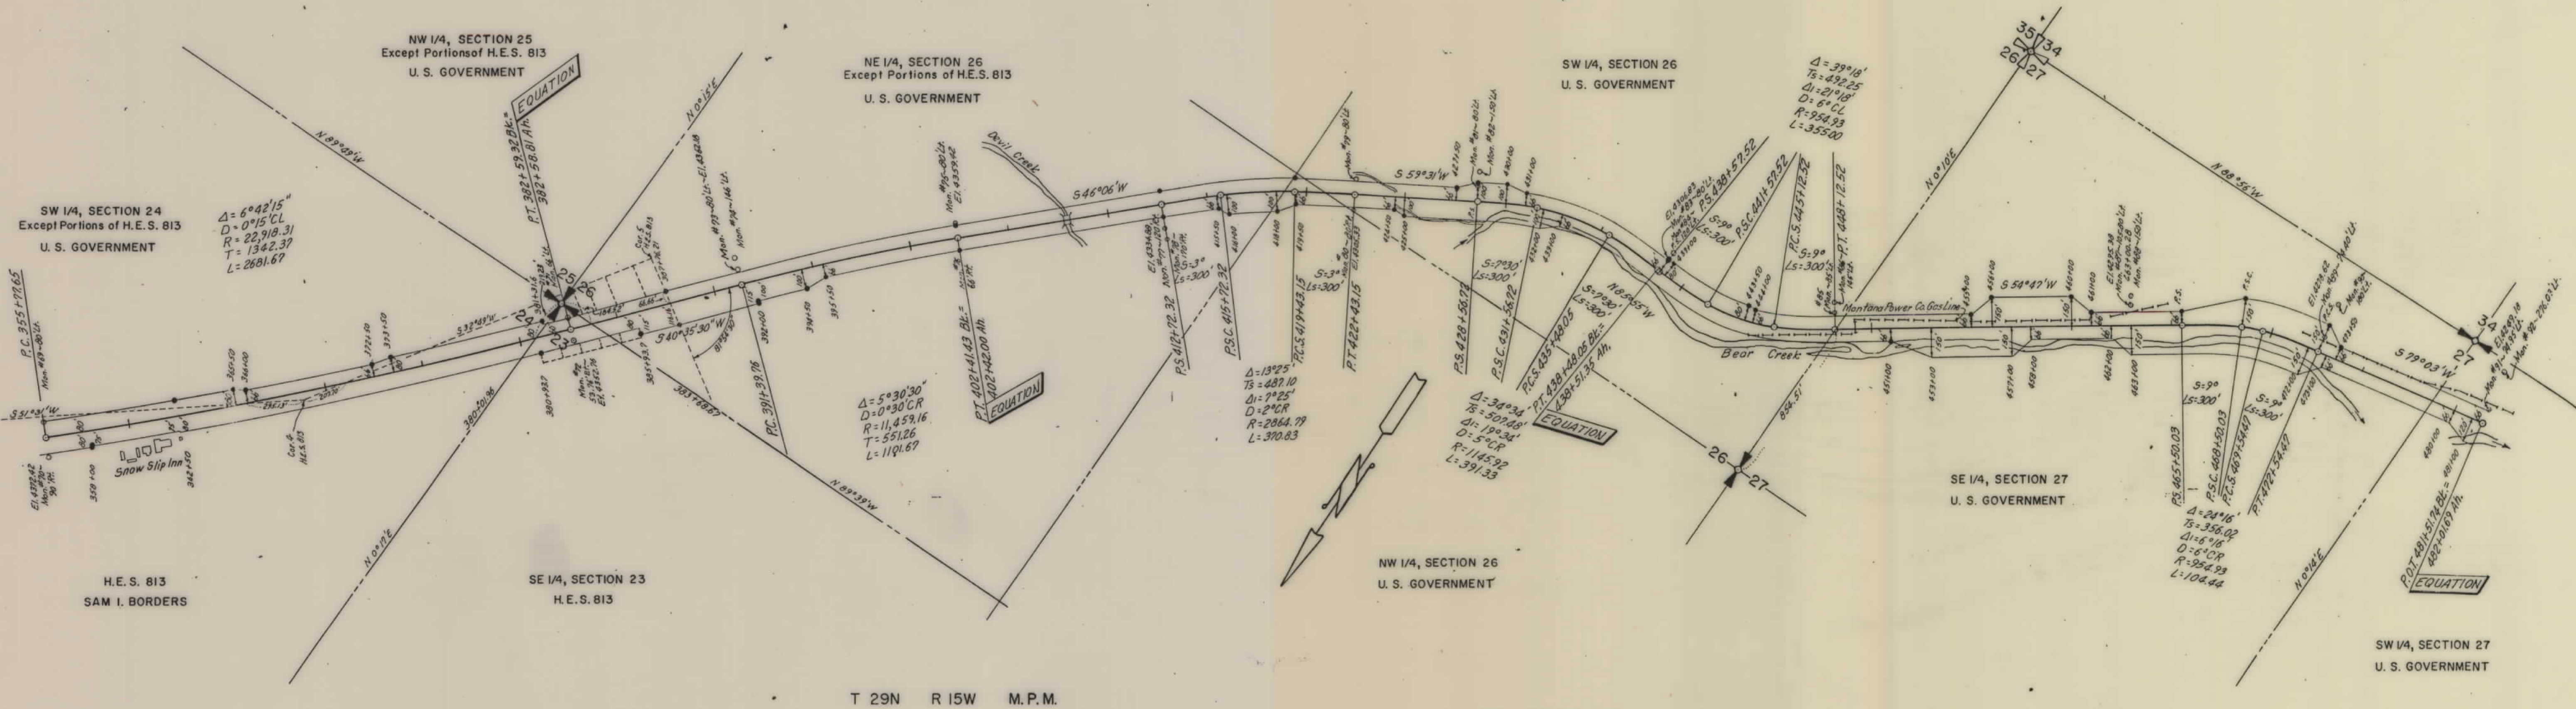


FLATHEAD NATIONAL FOREST

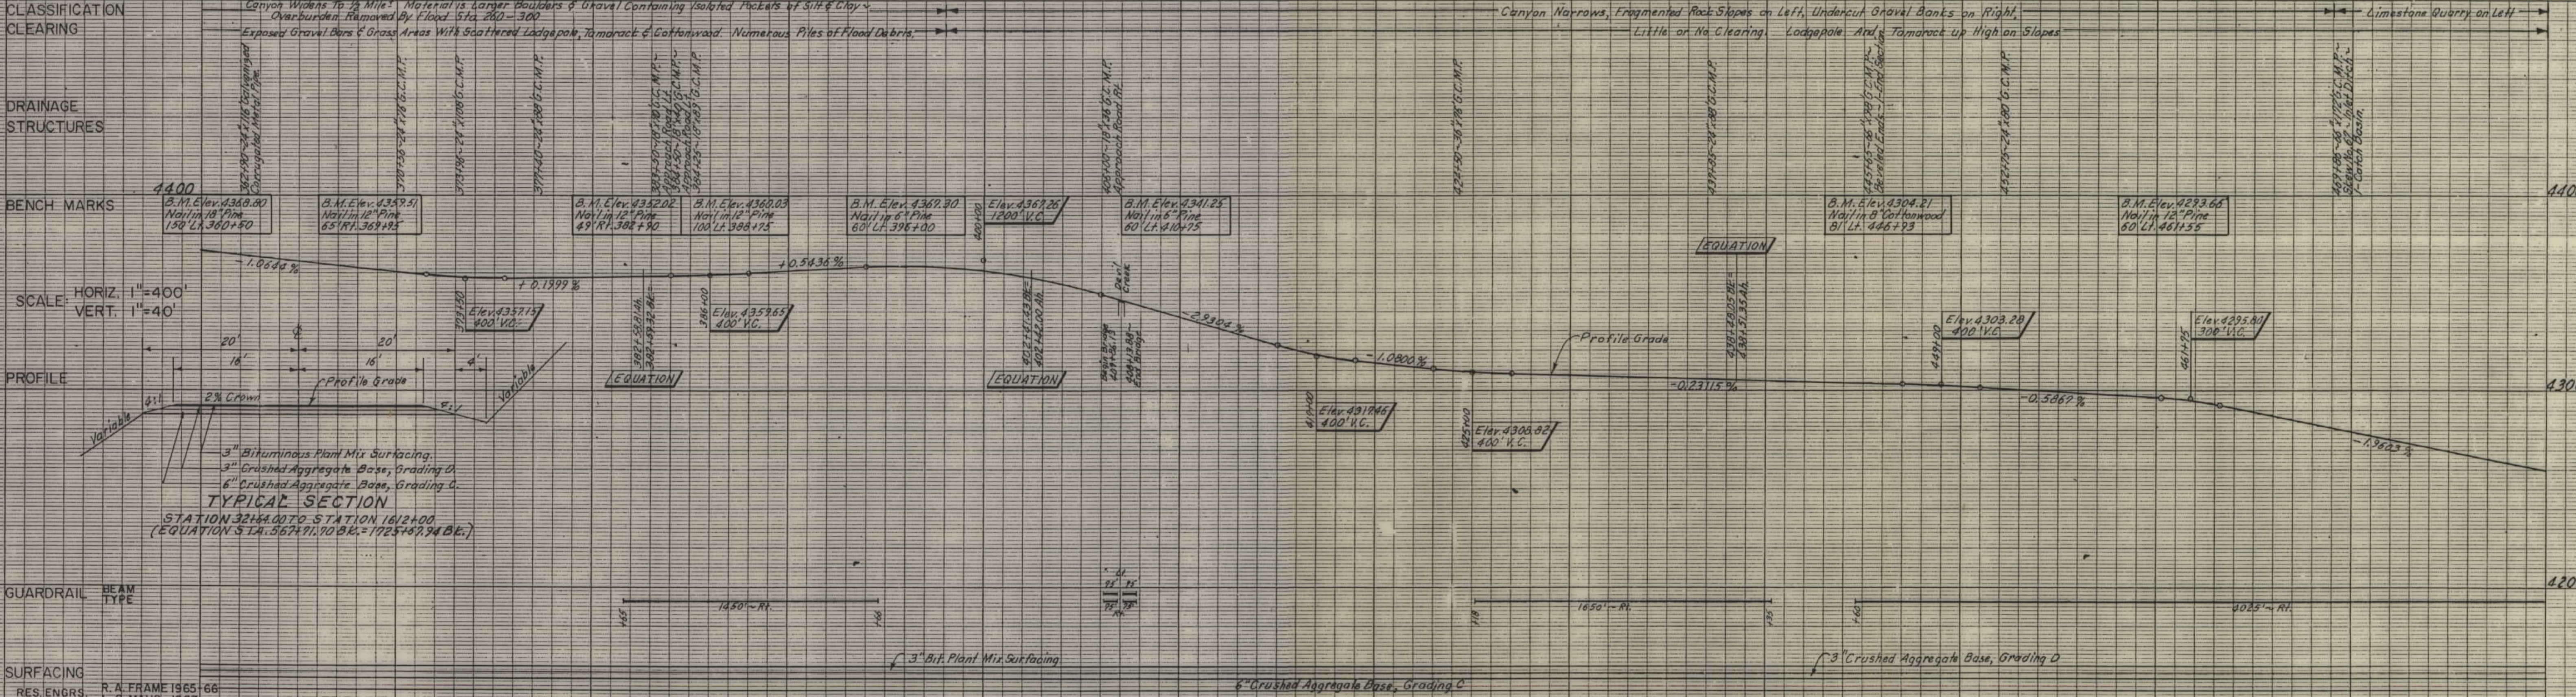

PROJECT NO. - DESIGNATION	SHEET NO.	TOTAL SHEETS
MT ROUTE 13 ERFO 44 (2)	6	6
COLUMBIA FALLS-GLACIER PARK		

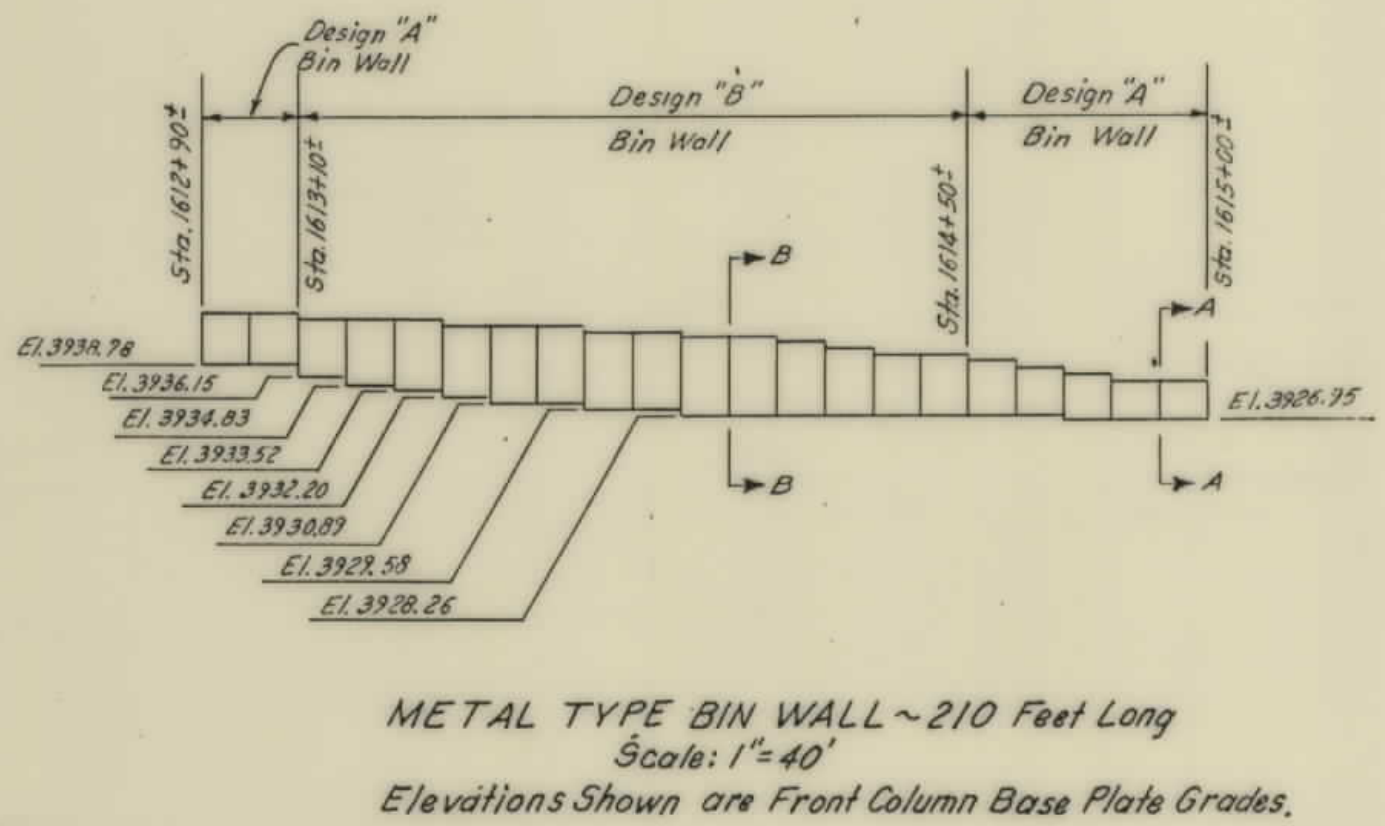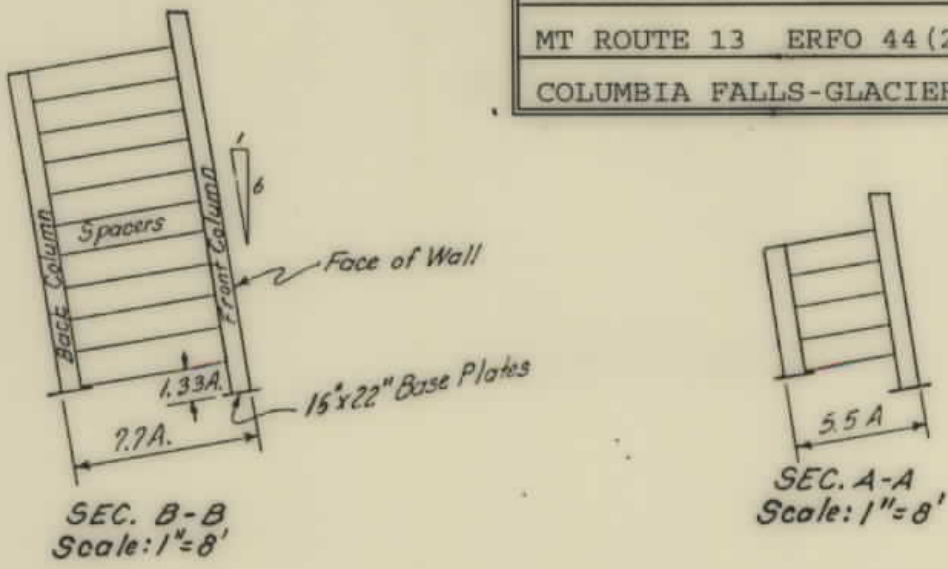


METAL TYPE BIN WALL ~ 210 Feet Long
Scale: 1"=40'
Elevations Shown are Front Column Base Plate Grades.

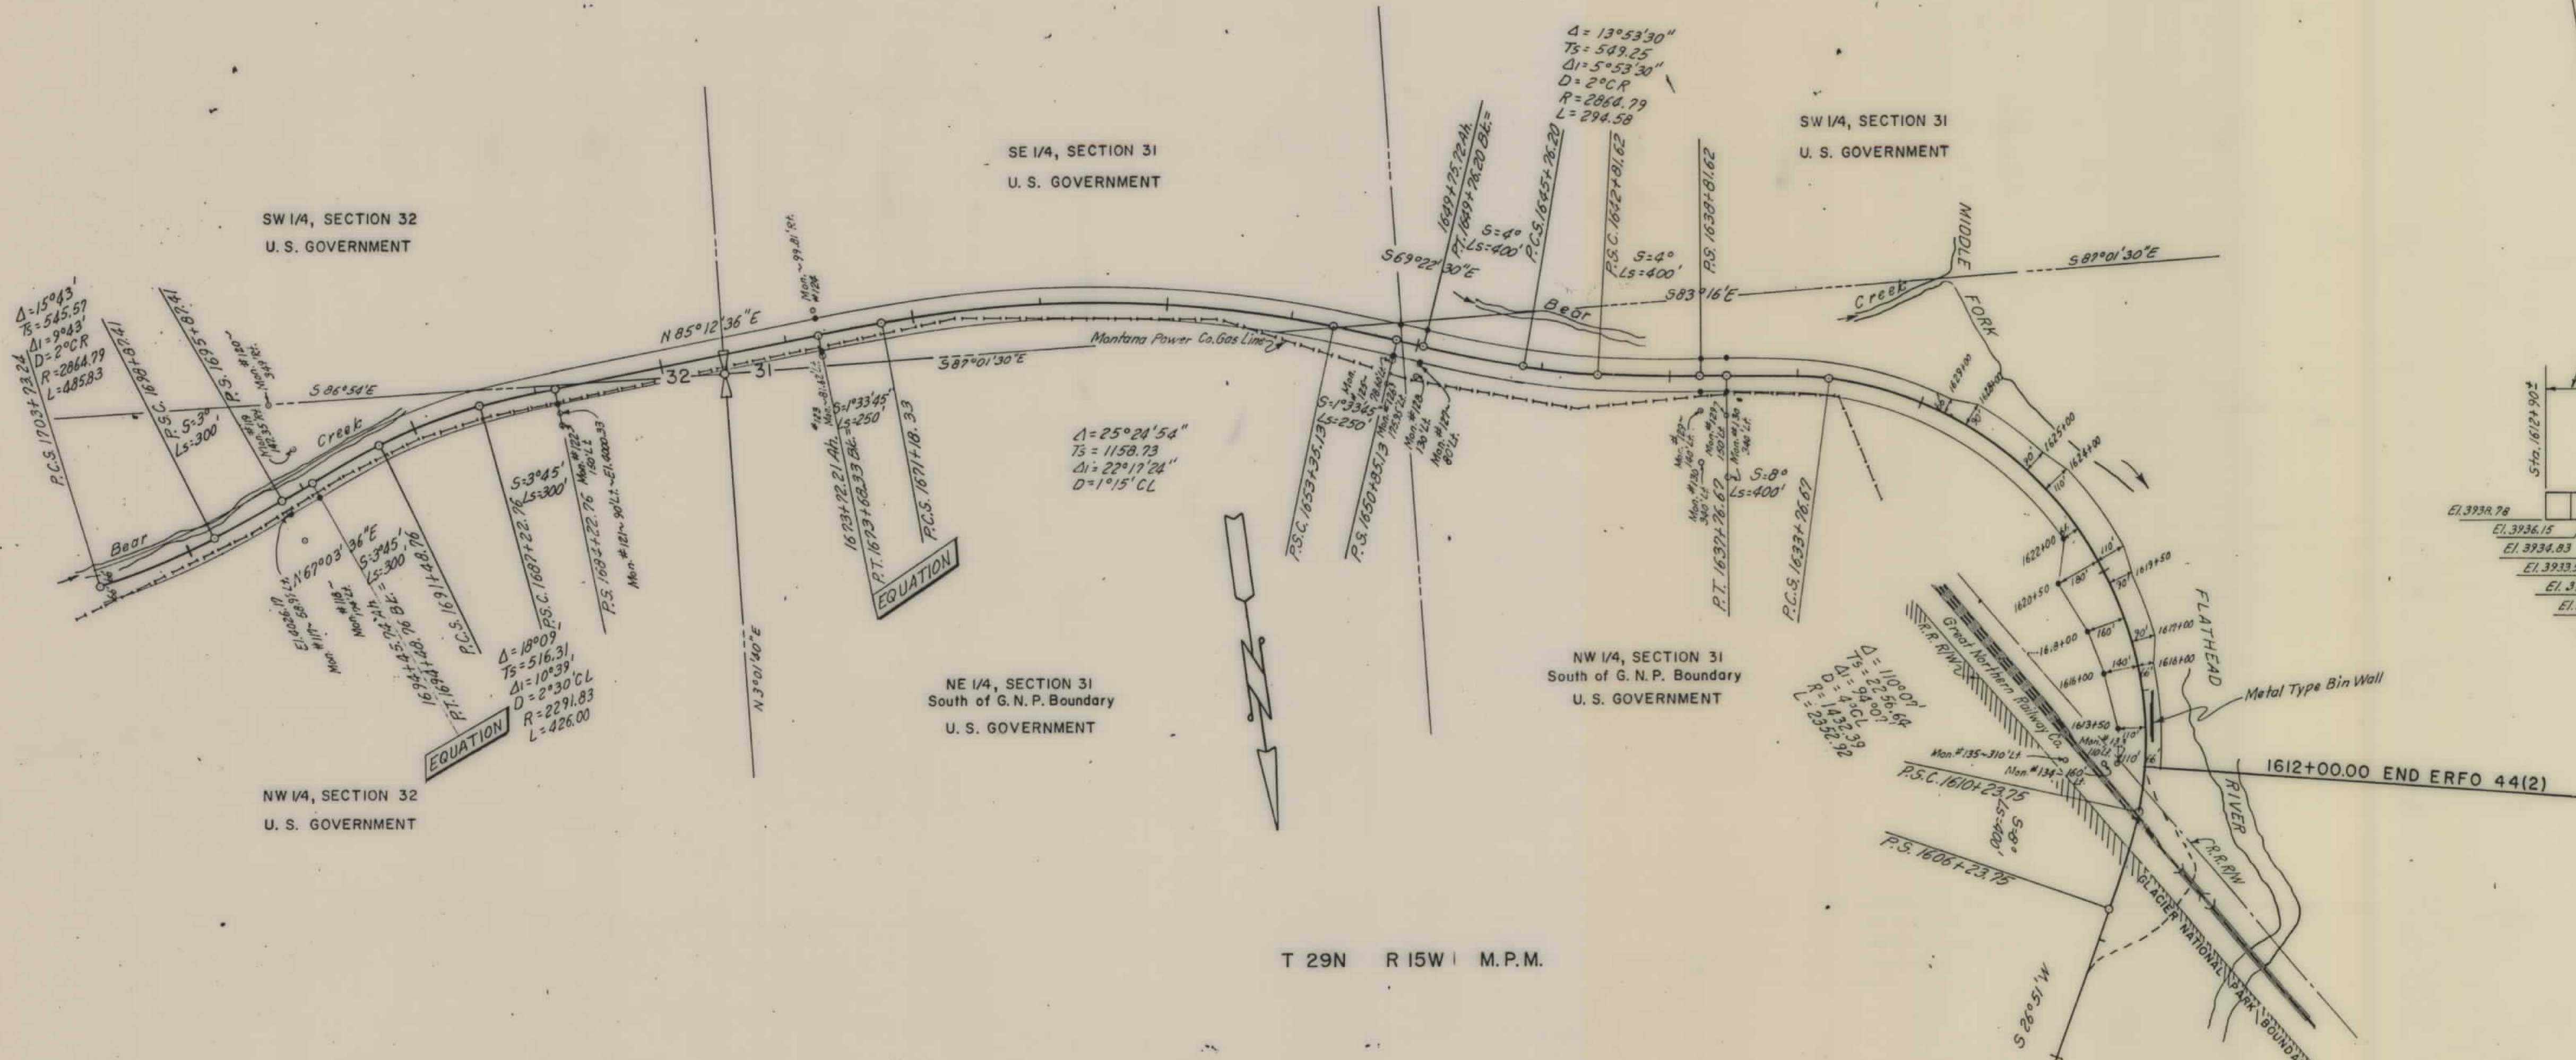

T 29N R 15W M.P.M.

FLATHEAD NATIONAL FOREST

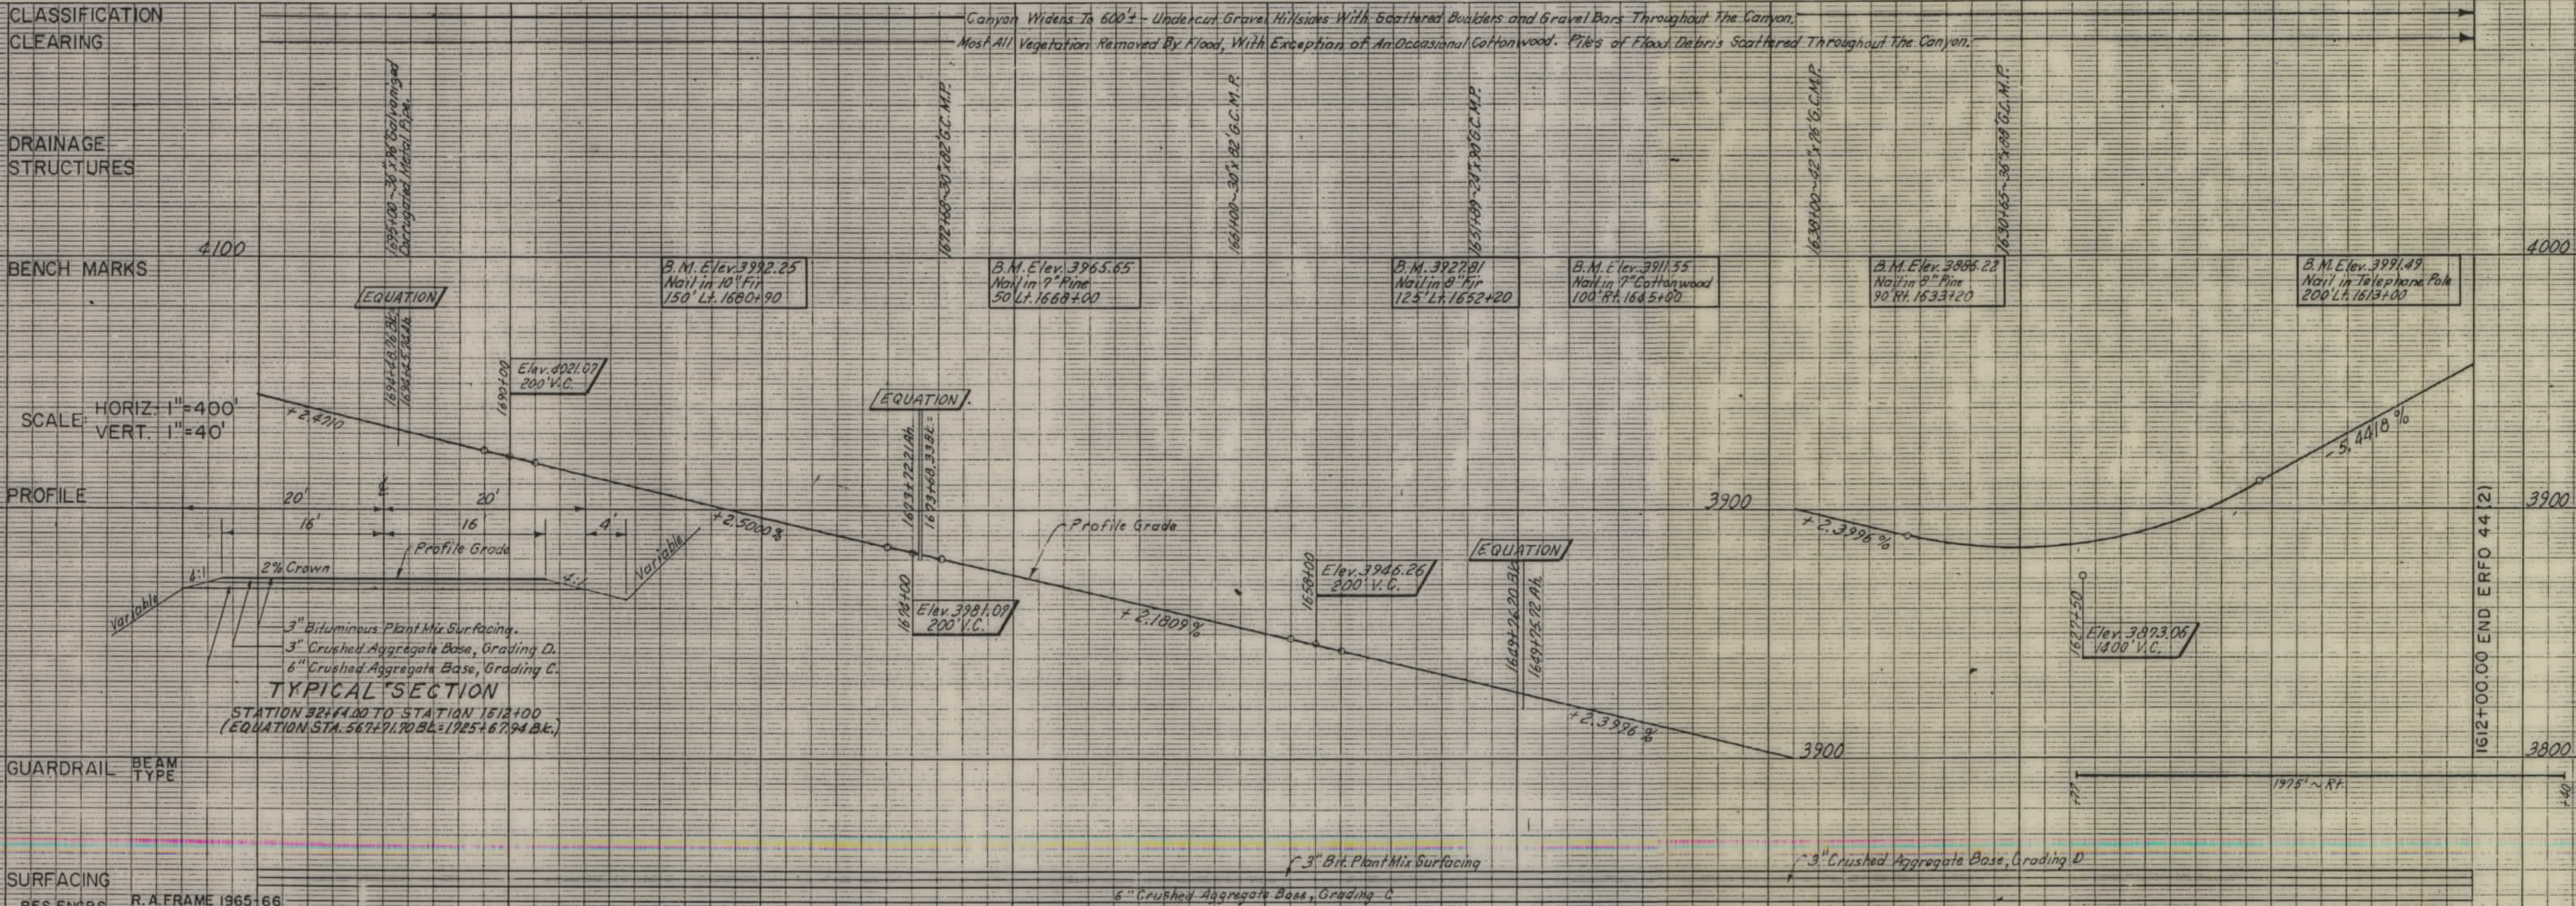

SURFACING
RES. ENGRS. R.A. FRAME 1965-66
L.C. MAUS 1967
PLOTTER BY R.L. GERHARDS
CHECKED BY C.E. LEWIS