


PLANS

NOT

TO

SCALE


FHP 42 A3, B4, C6 SHT 1 OF 9

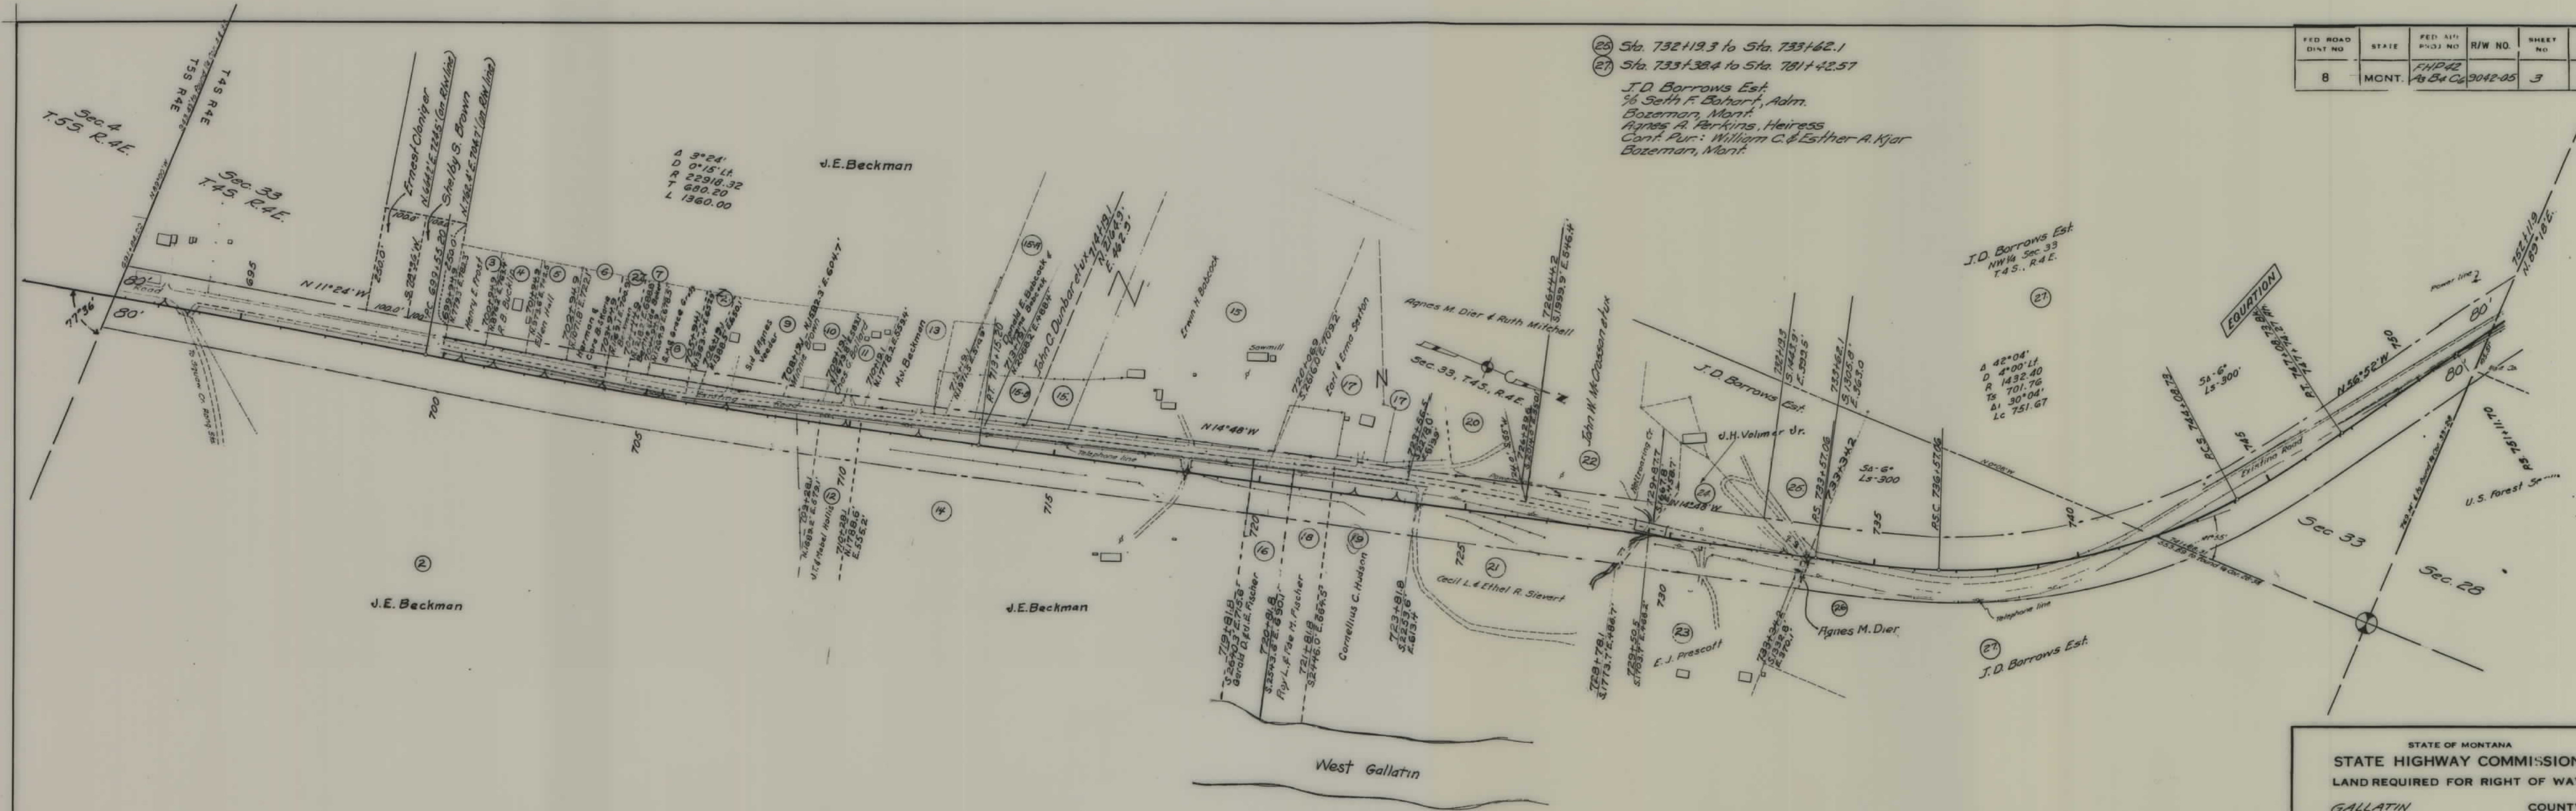

FED. ROAD DIST. NO.	STATE	FED. AID PROJ. NO.	R/W NO.	SHEET NO.	TOTAL SHEETS
8	MONT.	FHP 42 R3B4C6	9042-05	4	9

Sta. 733+38.4 to Sta. 781+42.57
 J.D. Borrows Est.
 1/2 Sath F. Bohart, Adm.
 Bozeman, Mont.
 Agnes A. Perkins, Heiress
 Cont. Pur. William C. & Esther A. Kjar
 Bozeman, Mont.


60'X95' Strip Conveyed by Q.C. Deed
 from State Hwy. Comm. to
 Henry B. & Sylvia E. Greenleaf
 12-28-54

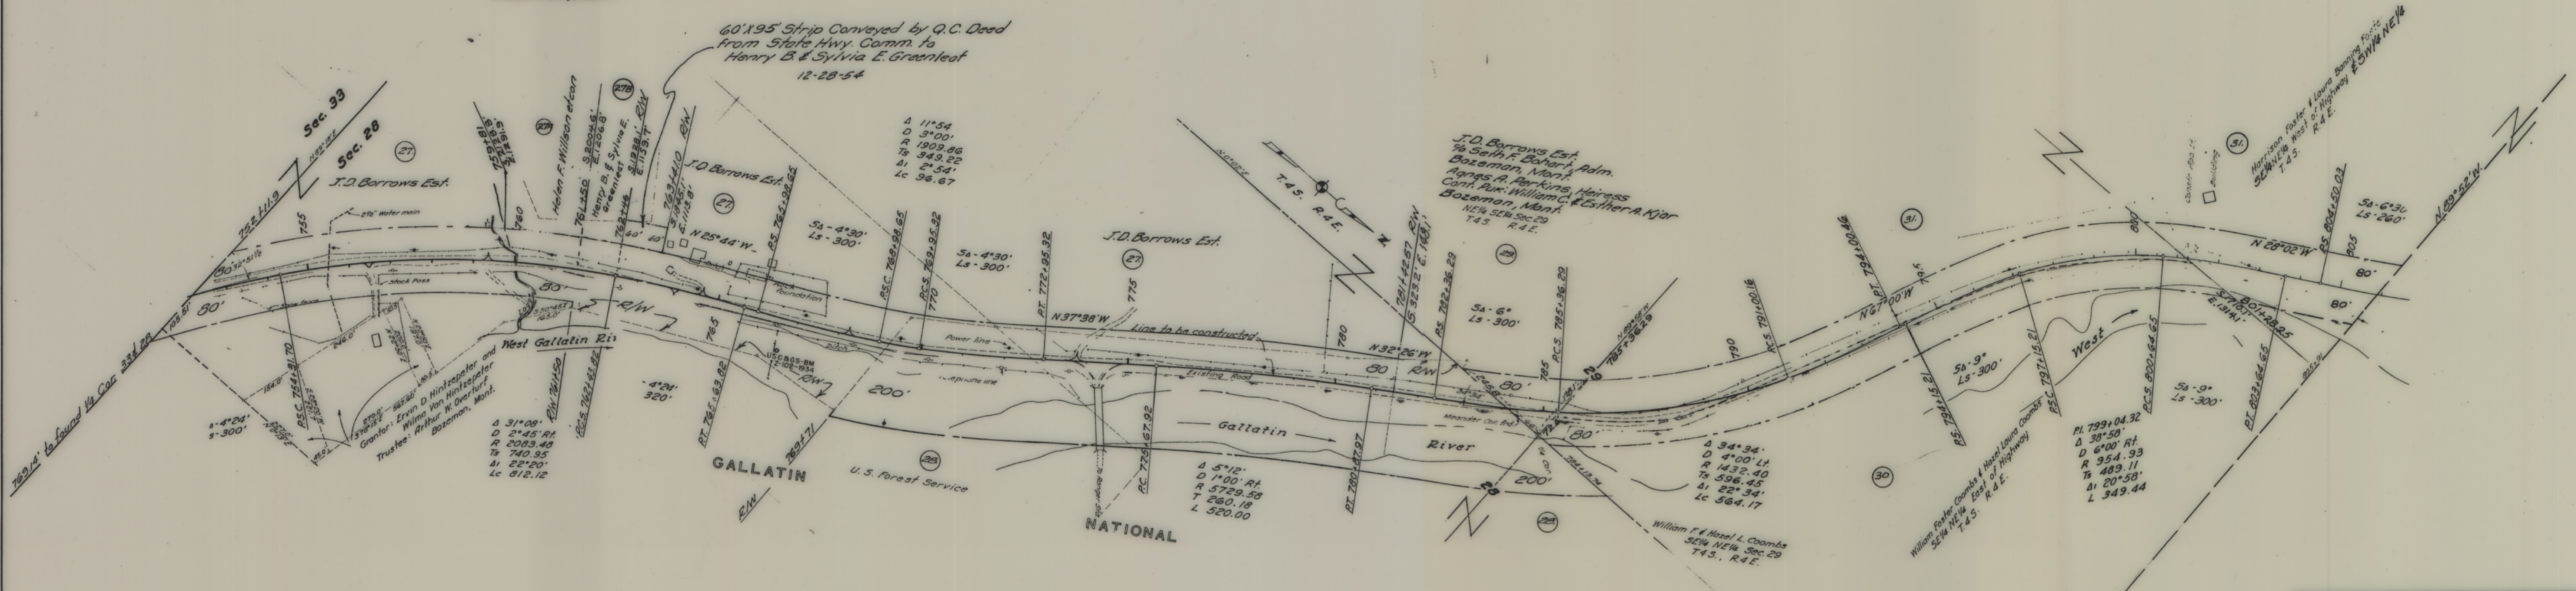

STATE OF MONTANA
 STATE HIGHWAY COMMISSION
 LAND REQUIRED FOR RIGHT OF WAY
 GALLATIN COUNTY
 SCALE 1"=200' MAP COMPLETED 10-14-54

FED. ROAD DIST. NO.	STATE	FED. AID PROJ. NO.	FISCAL YEAR	SHEET NO.	TOTAL SHEETS
1	MONT.	F.H.P. 42 A, B, C, G	9042-05	5	9


King Property Old U.S. Highway No. 191
= F.H.P. 42 A, B, E, F, G, H, I,

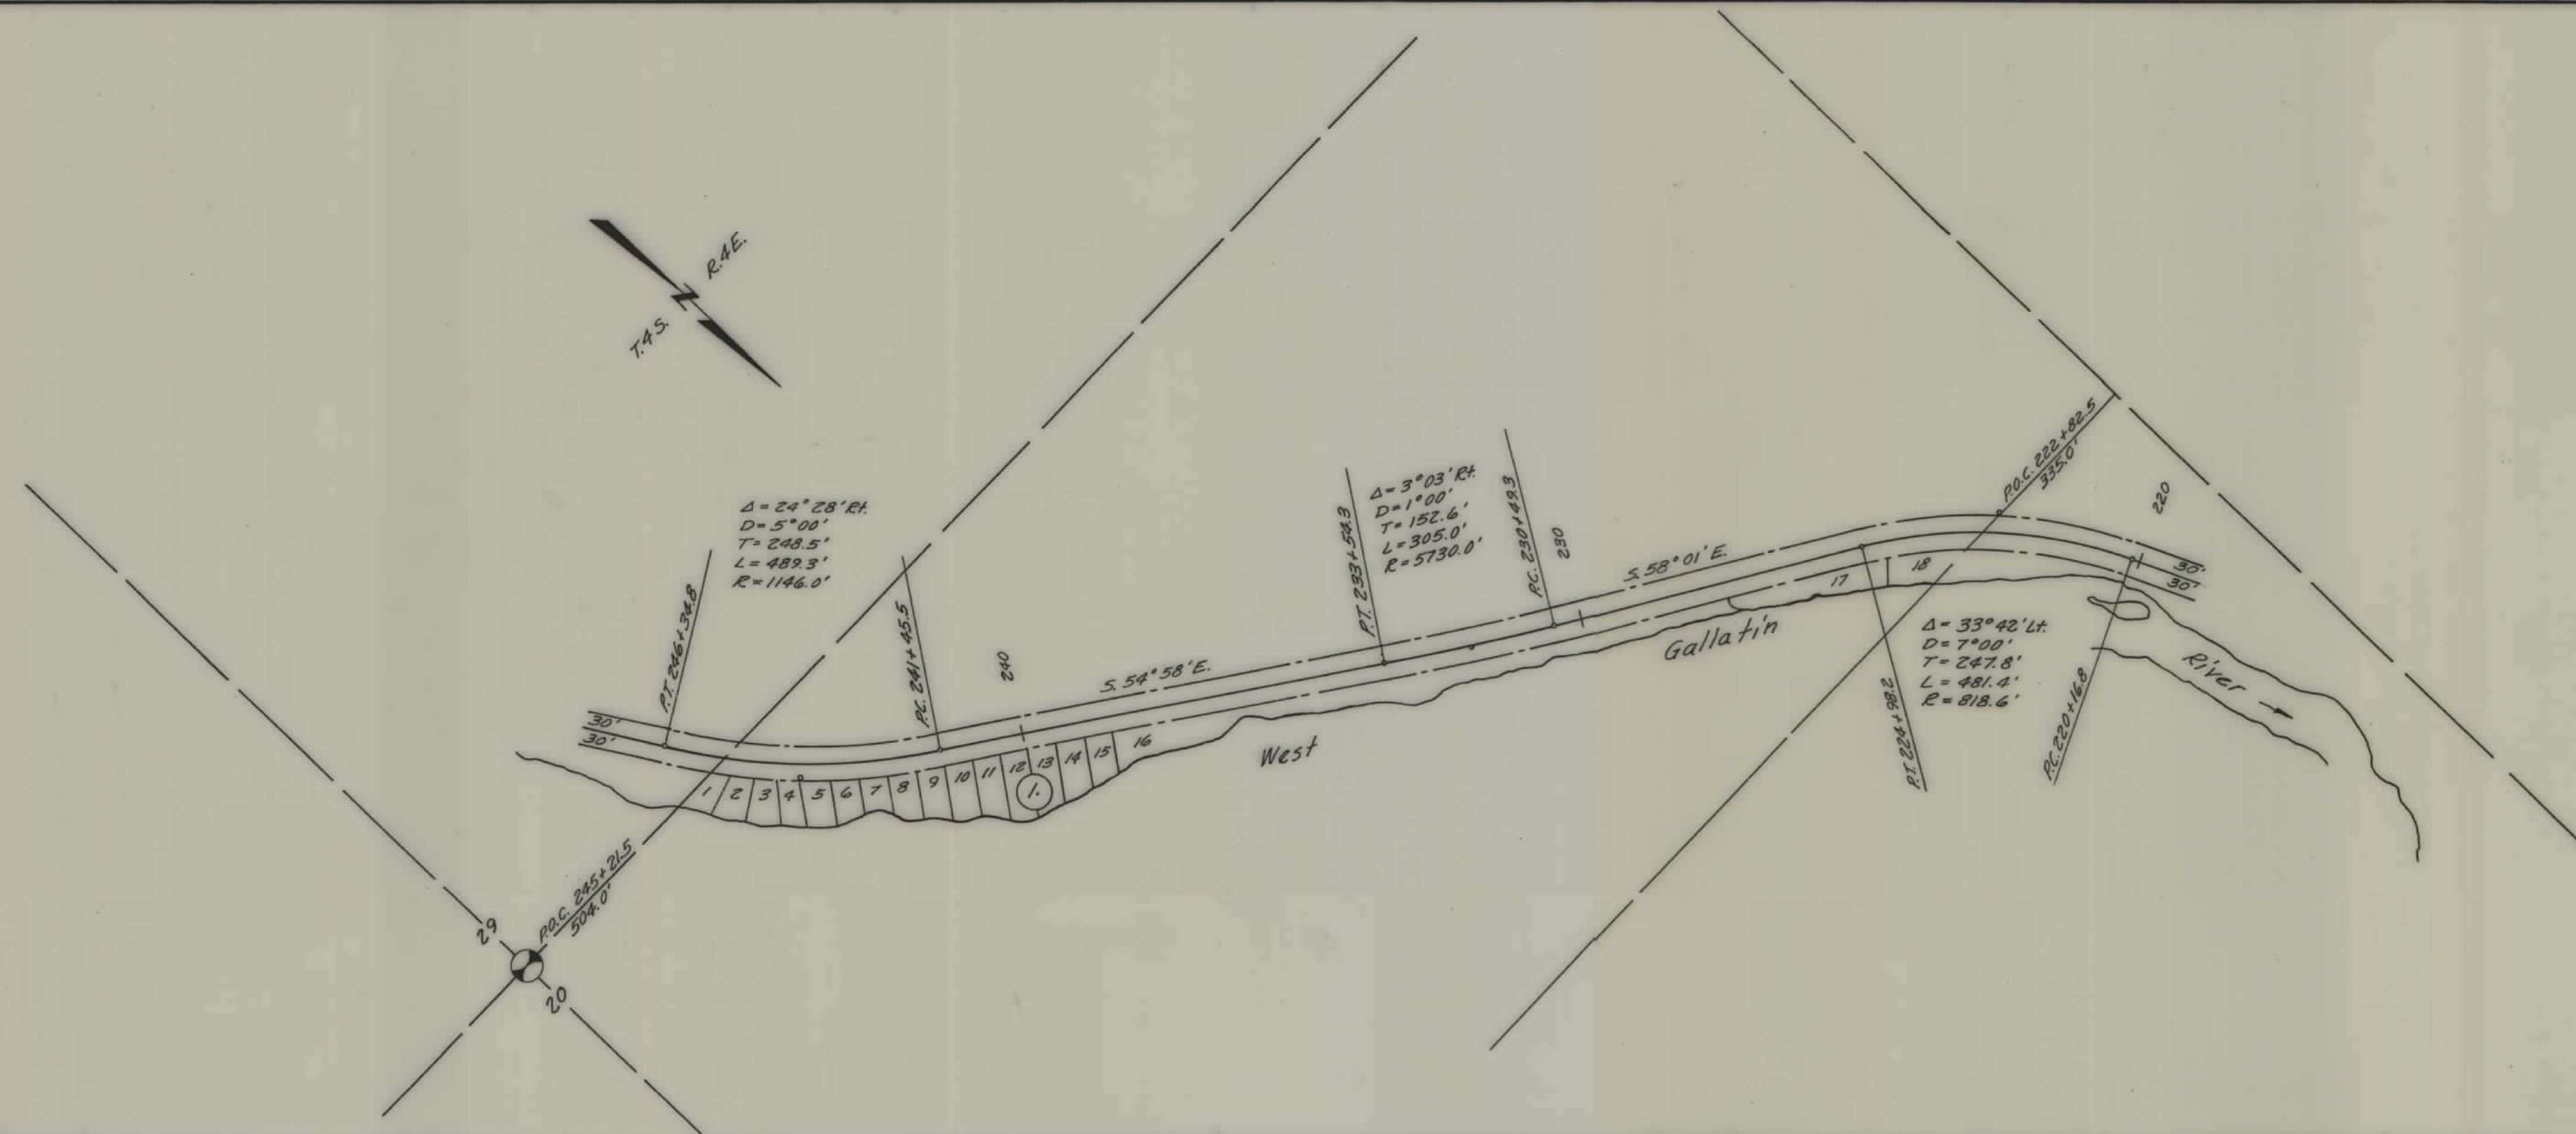

STATE OF MONTANA
STATE HIGHWAY COMMISSION
PLAT SHOWING LAND
REQUIRED FOR RIGHT OF WAY
GALLATIN COUNTY


SCALE 1"=200' MAP COMPLETED NOV. 1, 1955
DESCRIPTIONS WRITTEN BY _____ DATE _____
DESCRIPTIONS CHECKED BY _____ DATE _____
APPROVED BY _____ PLANS DEPT.
APPROVED BY _____ R/W ENGINEER

FED ROAD DIST NO	STATE	FED AID PROJ NO	R/W NO	SHEET #	TOTAL SHEETS
8	MONT.	FHP 42 A3 B4 C6	304205	8	9

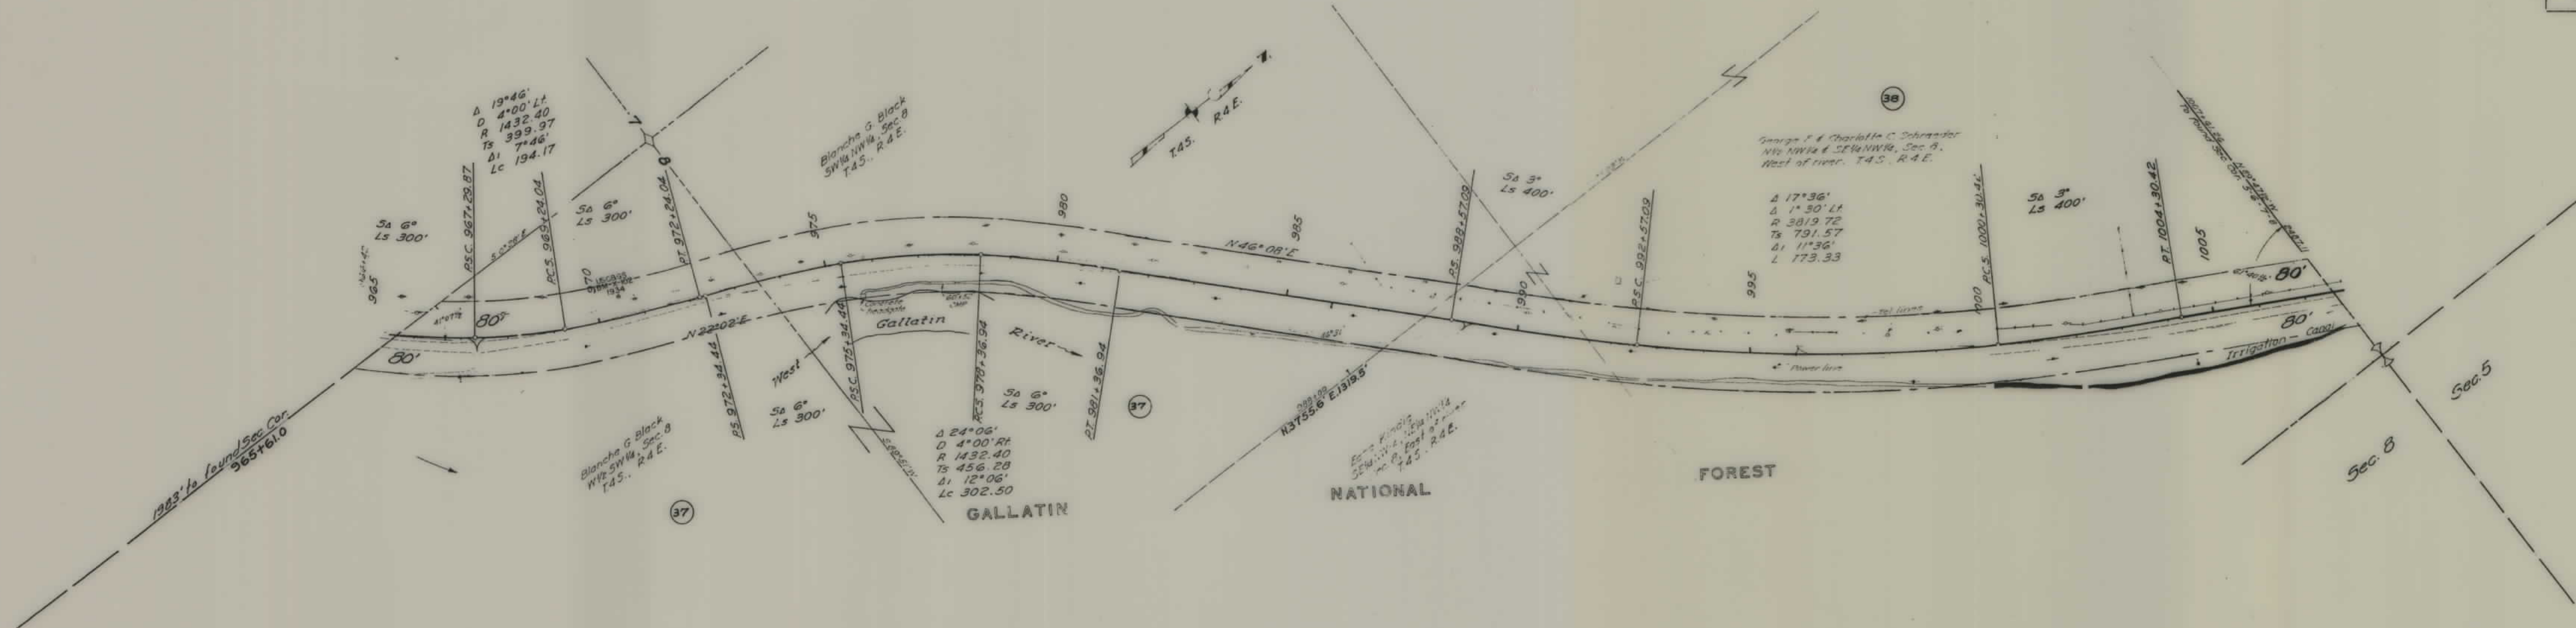

STATE OF MONTANA
STATE HIGHWAY COMMISSION
LAND REQUIRED FOR RIGHT OF WAY
GALLATIN COUNTY

SCALE 1"=200' MAP COMPLETED 10-14-54

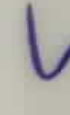FHP 42 A3, B4, C6 SHT 9 OF 9

STATE OF MONTANA
STATE HIGHWAY COMMISSION
LAND REQUIRED FOR RIGHT OF WAY
GALLATIN COUNTY
SCALE 1"=200' MAP COMPLETED 10-14-54