


PLANS

NOT

TO


SCALE

FED. ROAD DIST. NO.	STATE	FED. AID PROJ. NO.	R/W NO.	SHEET NO.	TOTAL SHEETS
8	MONT.	F.N.R. 42-2-N	9042-06	1	8

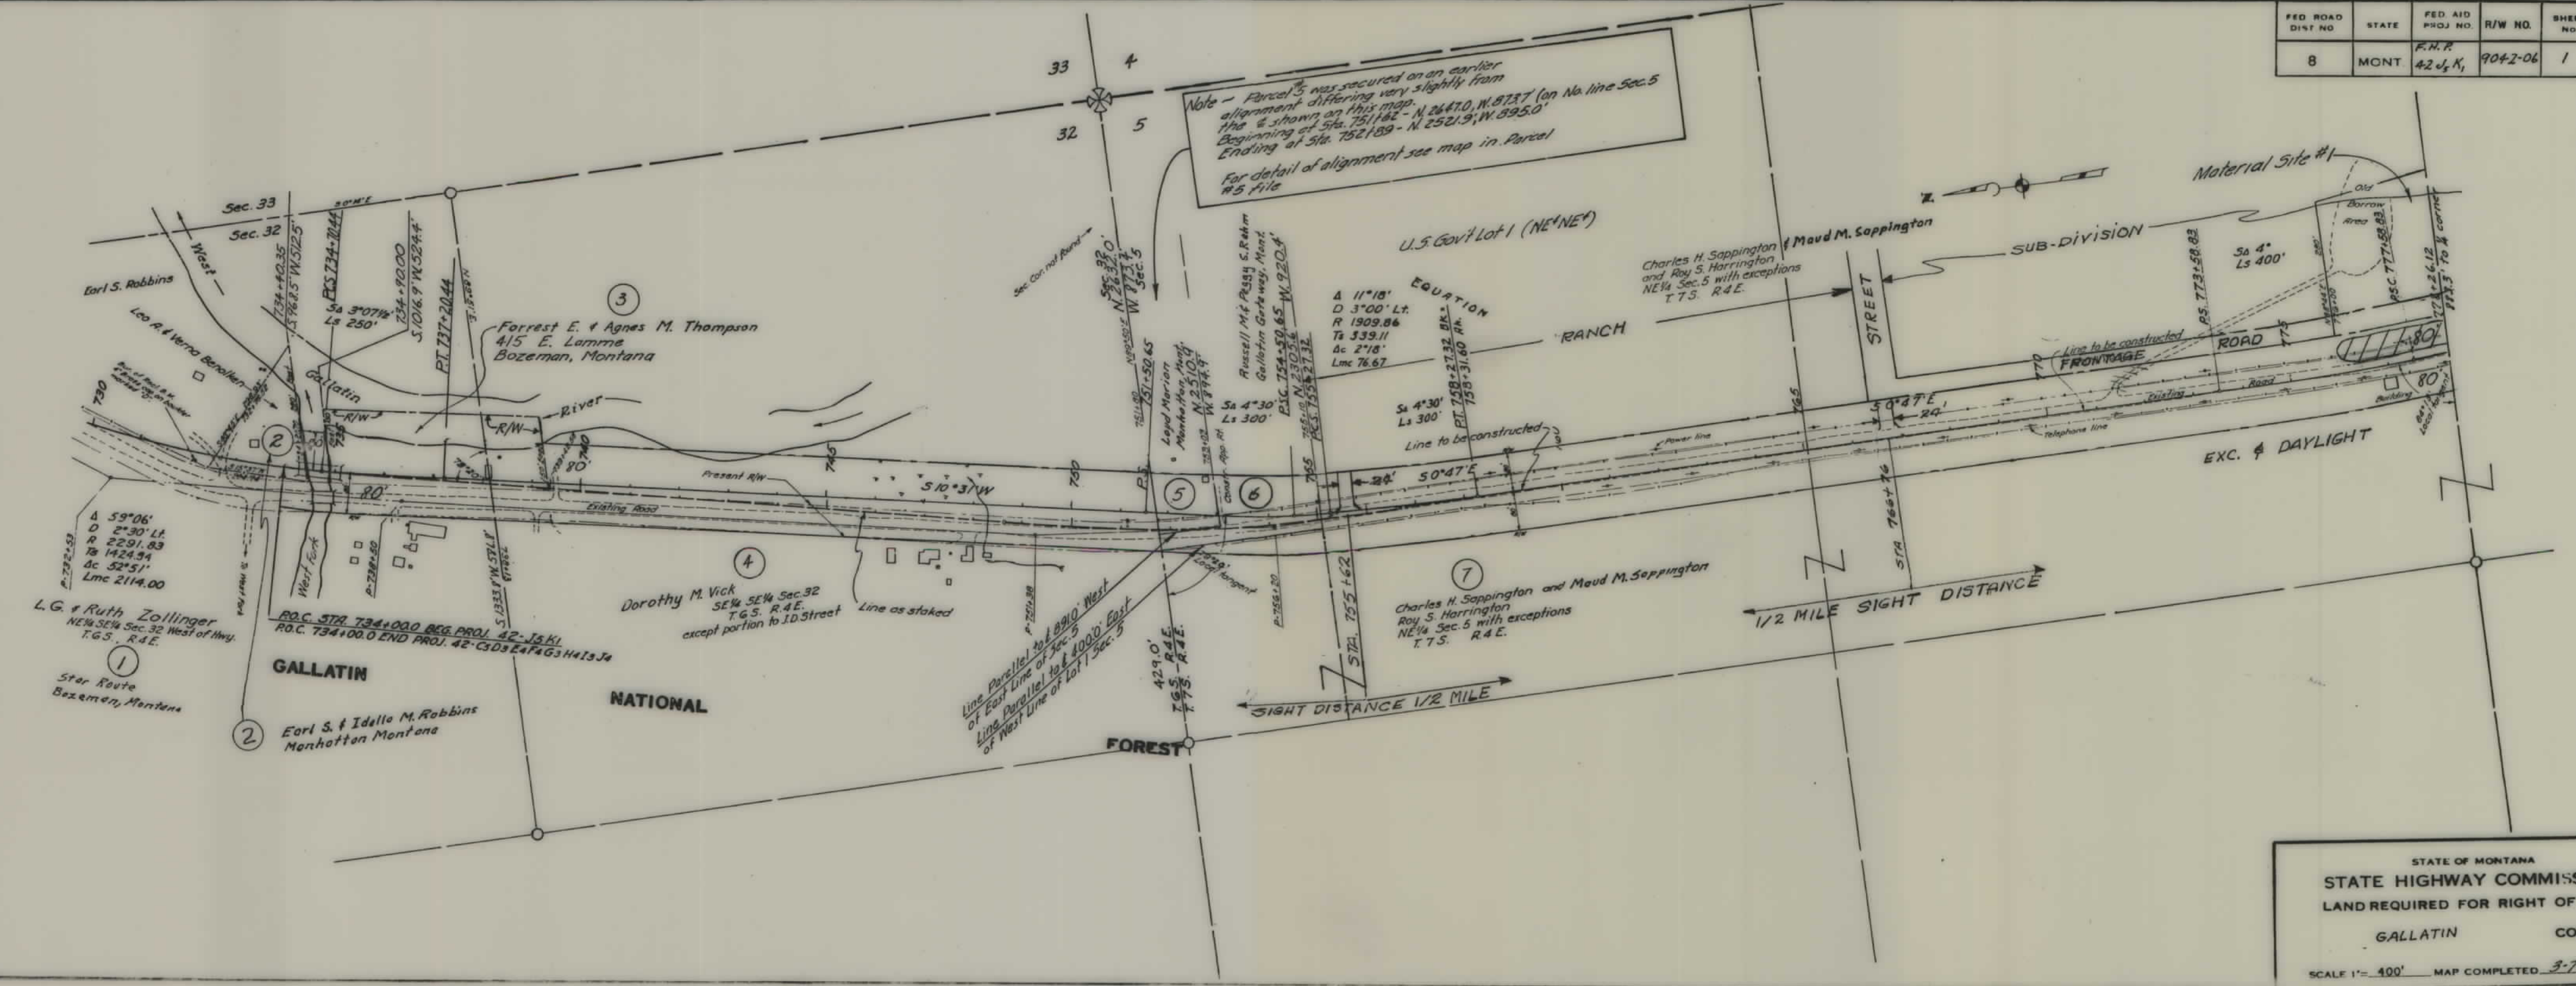


STATE OF MONTANA
 STATE HIGHWAY COMMISSION
 LAND REQUIRED FOR RIGHT OF WAY
 GALLATIN COUNTY
 SCALE 1" = 400' MAP COMPLETED 3-7-57

FED. ROAD DIST. NO.	STATE	FED. AID PROJ. NO.	R/W NO.	SHEET NO.	TOTAL SHEETS
8	MONT.	FHP 42 J5 K1	9042-06	2	8

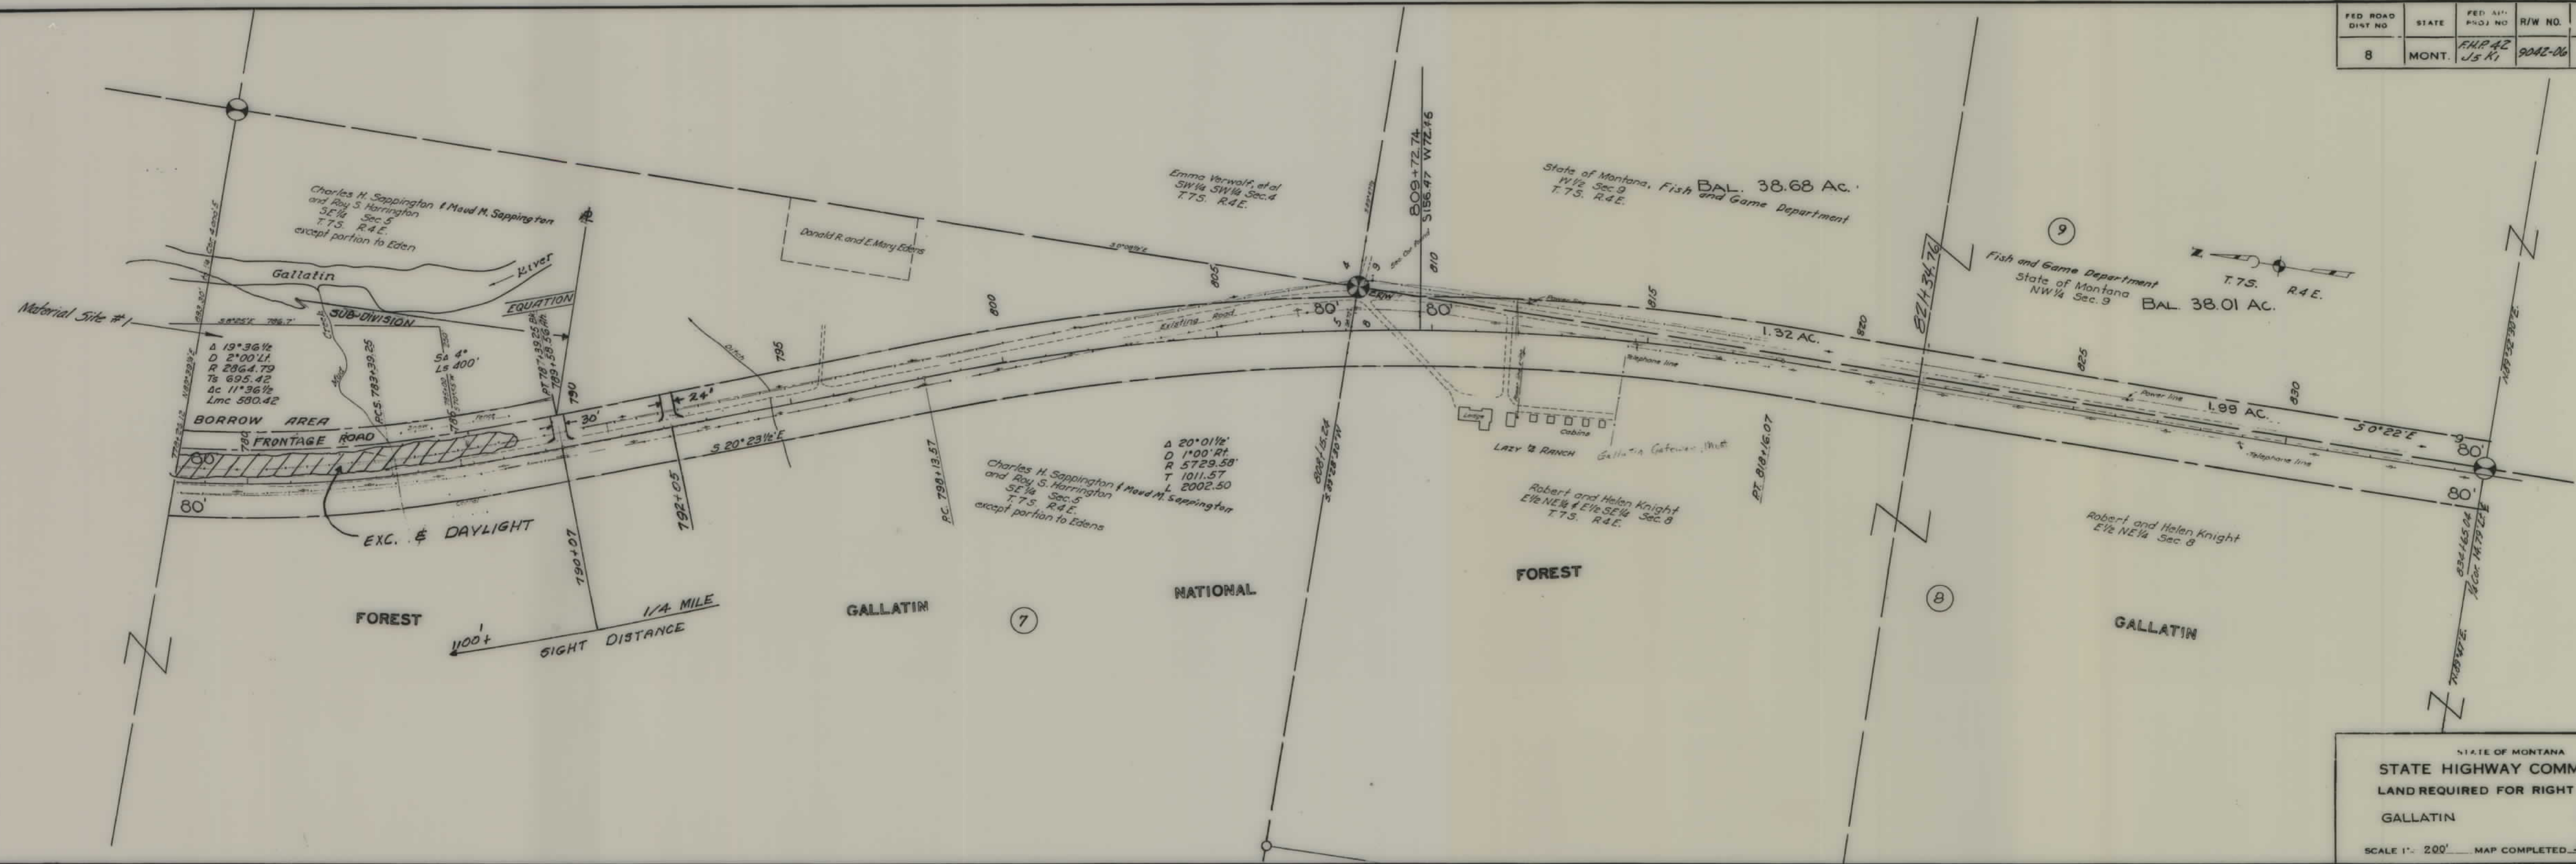


STATE OF MONTANA
STATE HIGHWAY COMMISSION
LAND REQUIRED FOR RIGHT OF WAY
GALLATIN COUNTY
SCALE 1" = 200' MAP COMPLETED 3-7-57

FED. ROAD DIST. NO.	STATE	FED. AID PROJ. NO.	R/W NO.	SHEET NO.	TOTAL SHEETS
8	MONT	FHP 42 J5 K1	9042-06	3	8

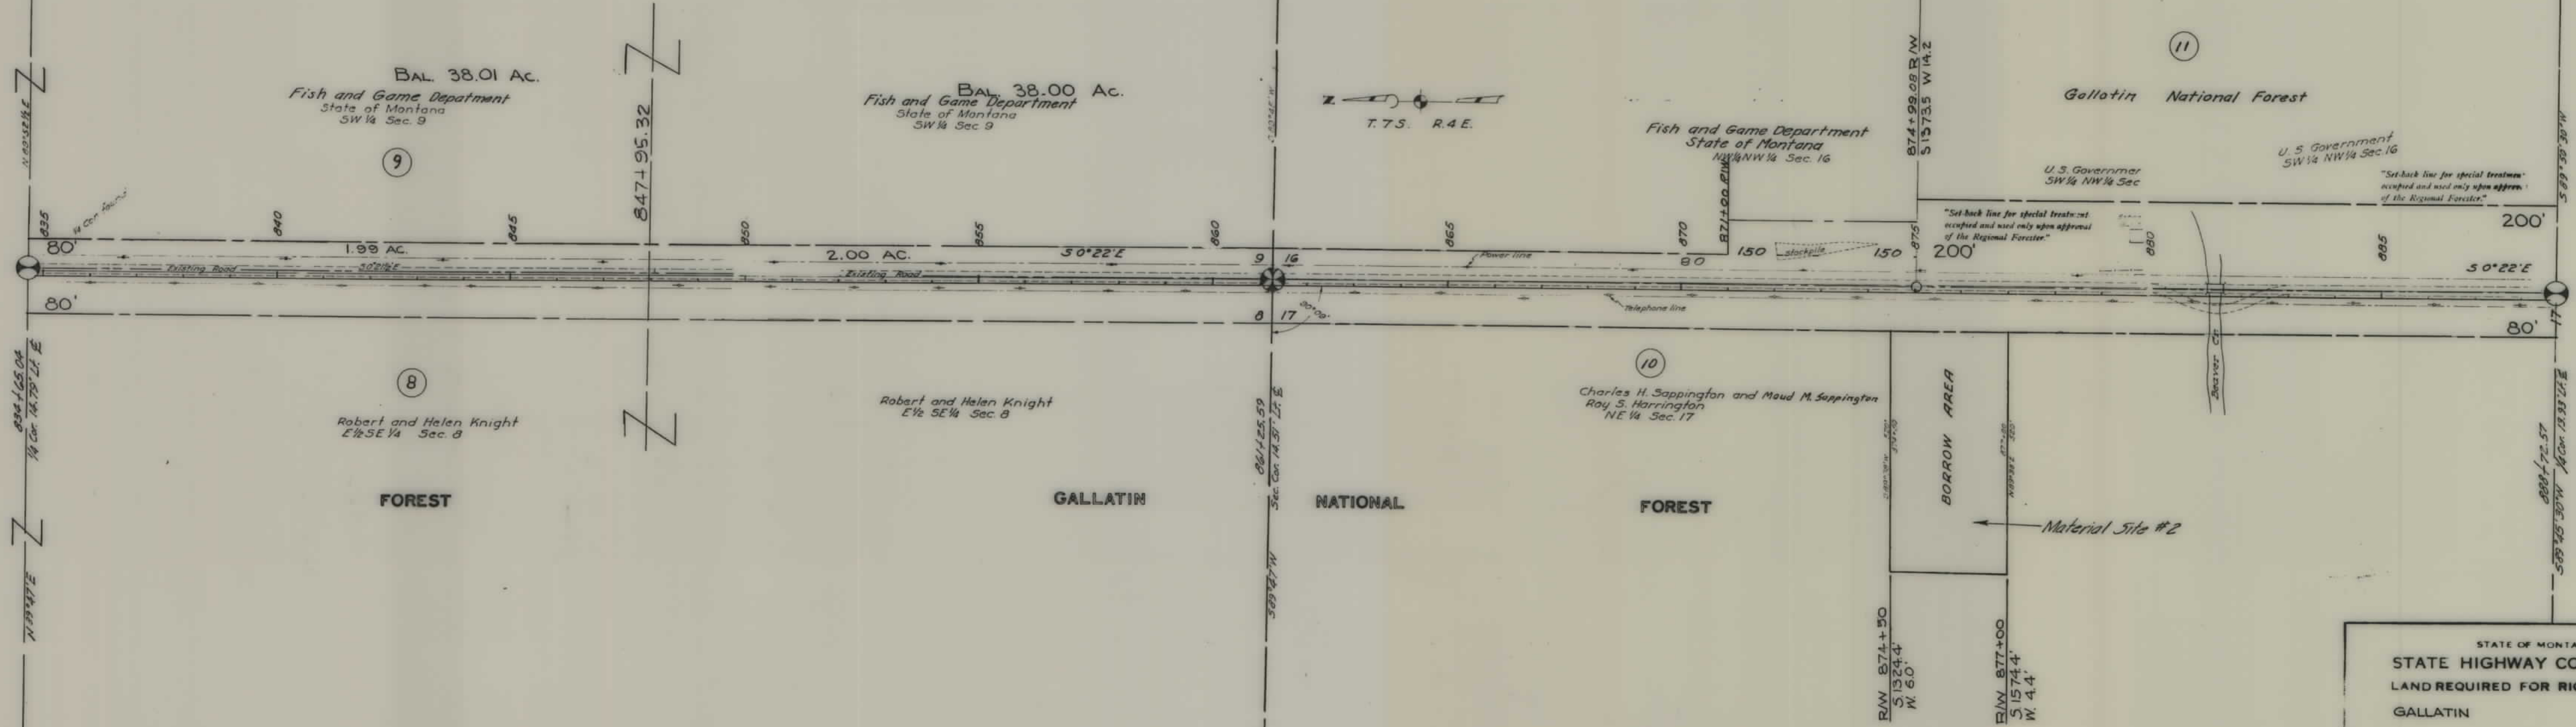


STATE OF MONTANA
 STATE HIGHWAY COMMISSION
 LAND REQUIRED FOR RIGHT OF WAY
 GALLATIN COUNTY
 SCALE 1" = 200' MAP COMPLETED 3-7-57

FED. ROAD DIST. NO.	STATE	FED. AID PROJ. NO.	R/W NO.	SHEET NO.	TOTAL SHEETS
8	MONT.	FHP 42 J5 K1	9042-06	5	8

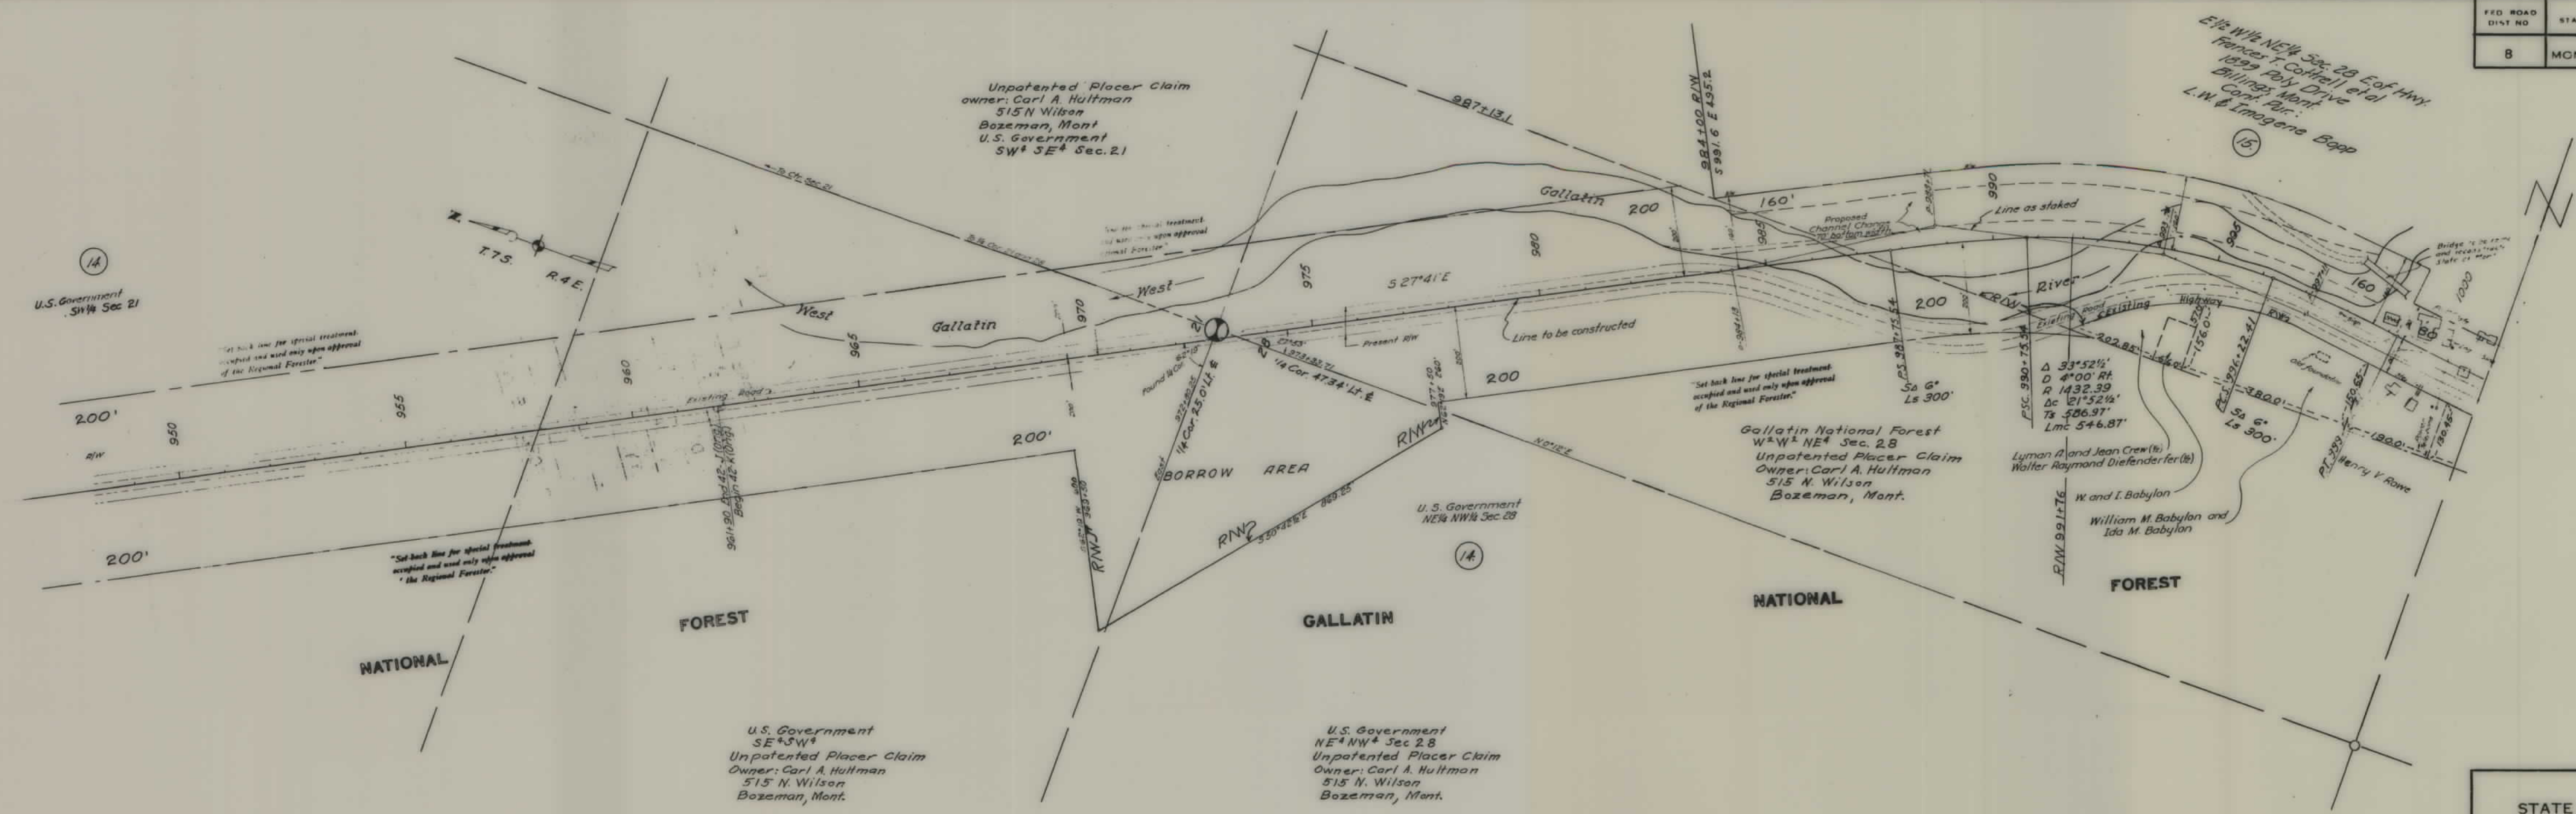


STATE OF MONTANA
 STATE HIGHWAY COMMISSION
 LAND REQUIRED FOR RIGHT OF WAY
 GALLATIN COUNTY
 SCALE 1" = 200' MAP COMPLETED 3-7-57

FED. ROAD DIST. NO.	STATE	FED. AID PROJ. NO.	R/W NO.	SHEET NO.	TOTAL SHEETS
8	MONT.	F.H.P. 42 J5 K1	9042-06	6	8

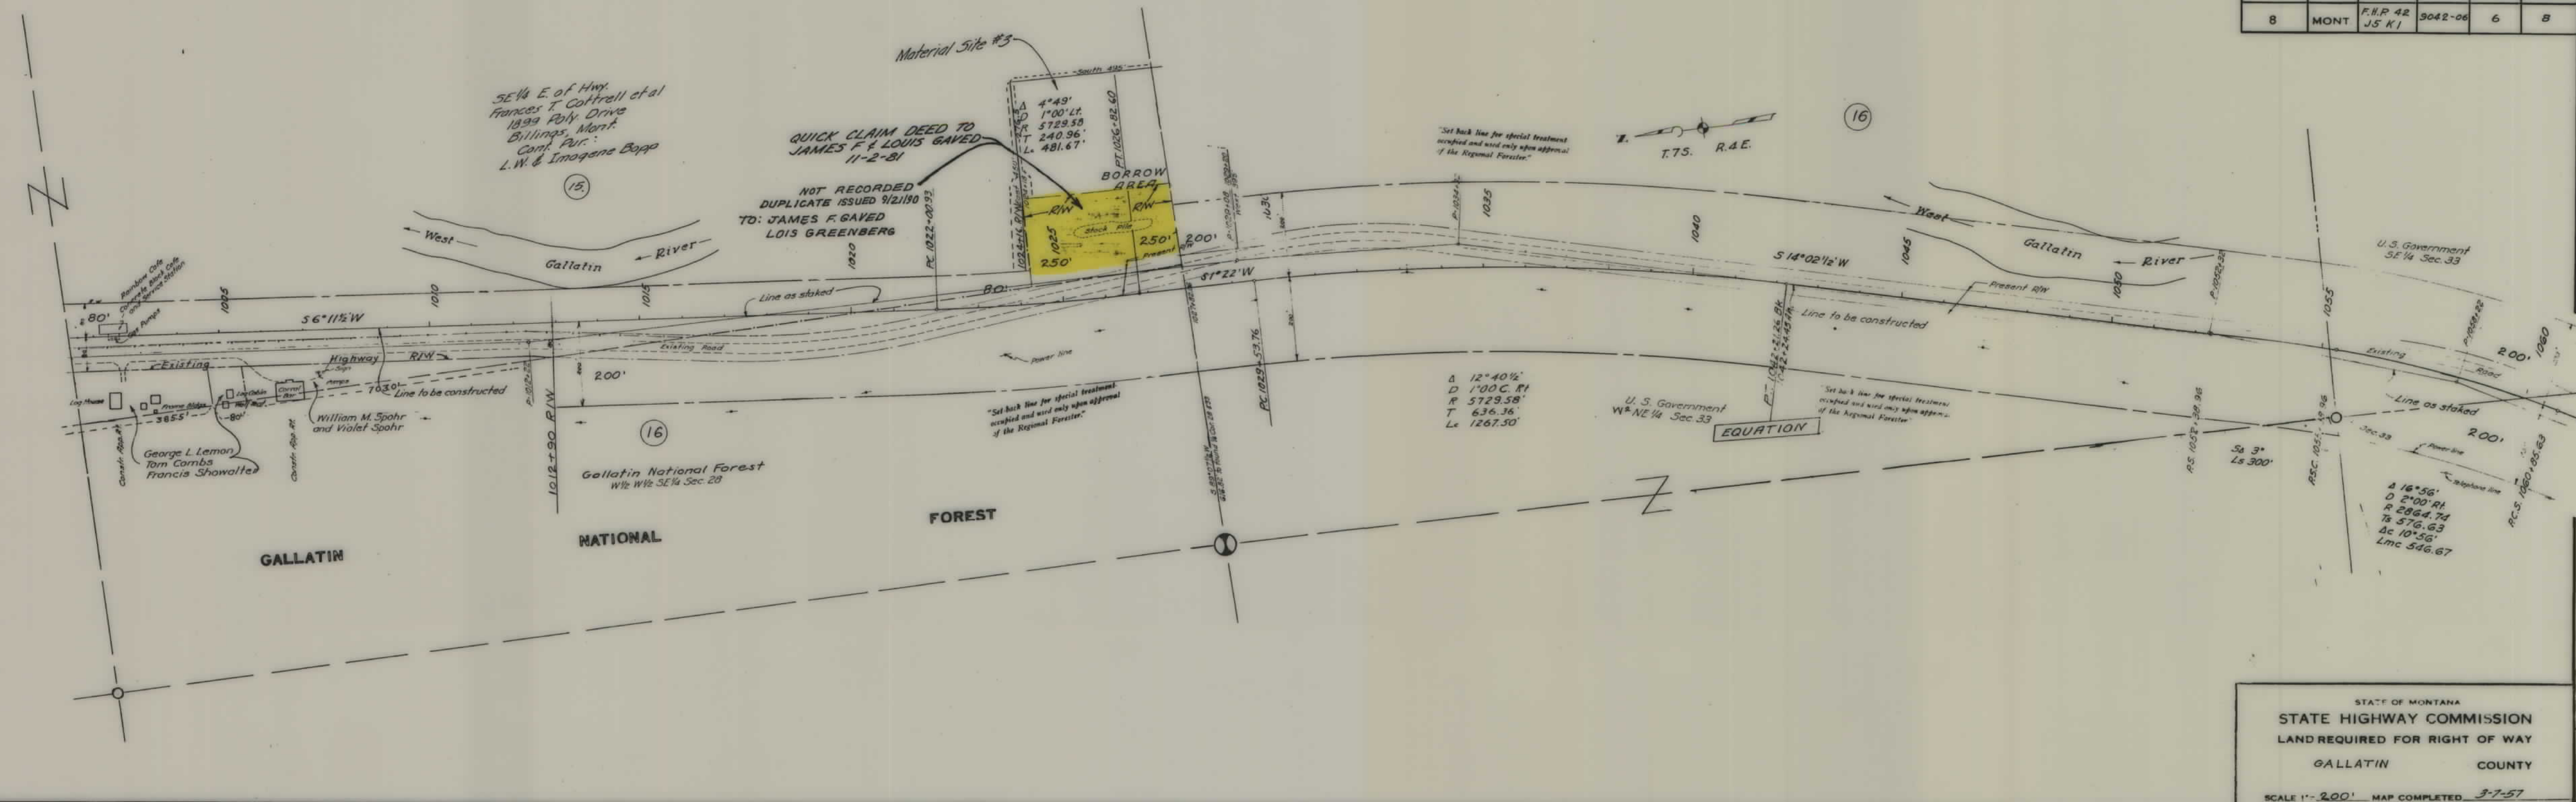

STATE OF MONTANA
 STATE HIGHWAY COMMISSION
 LAND REQUIRED FOR RIGHT OF WAY
 GALLATIN COUNTY
 SCALE 1" = 200' MAP COMPLETED 3-7-57

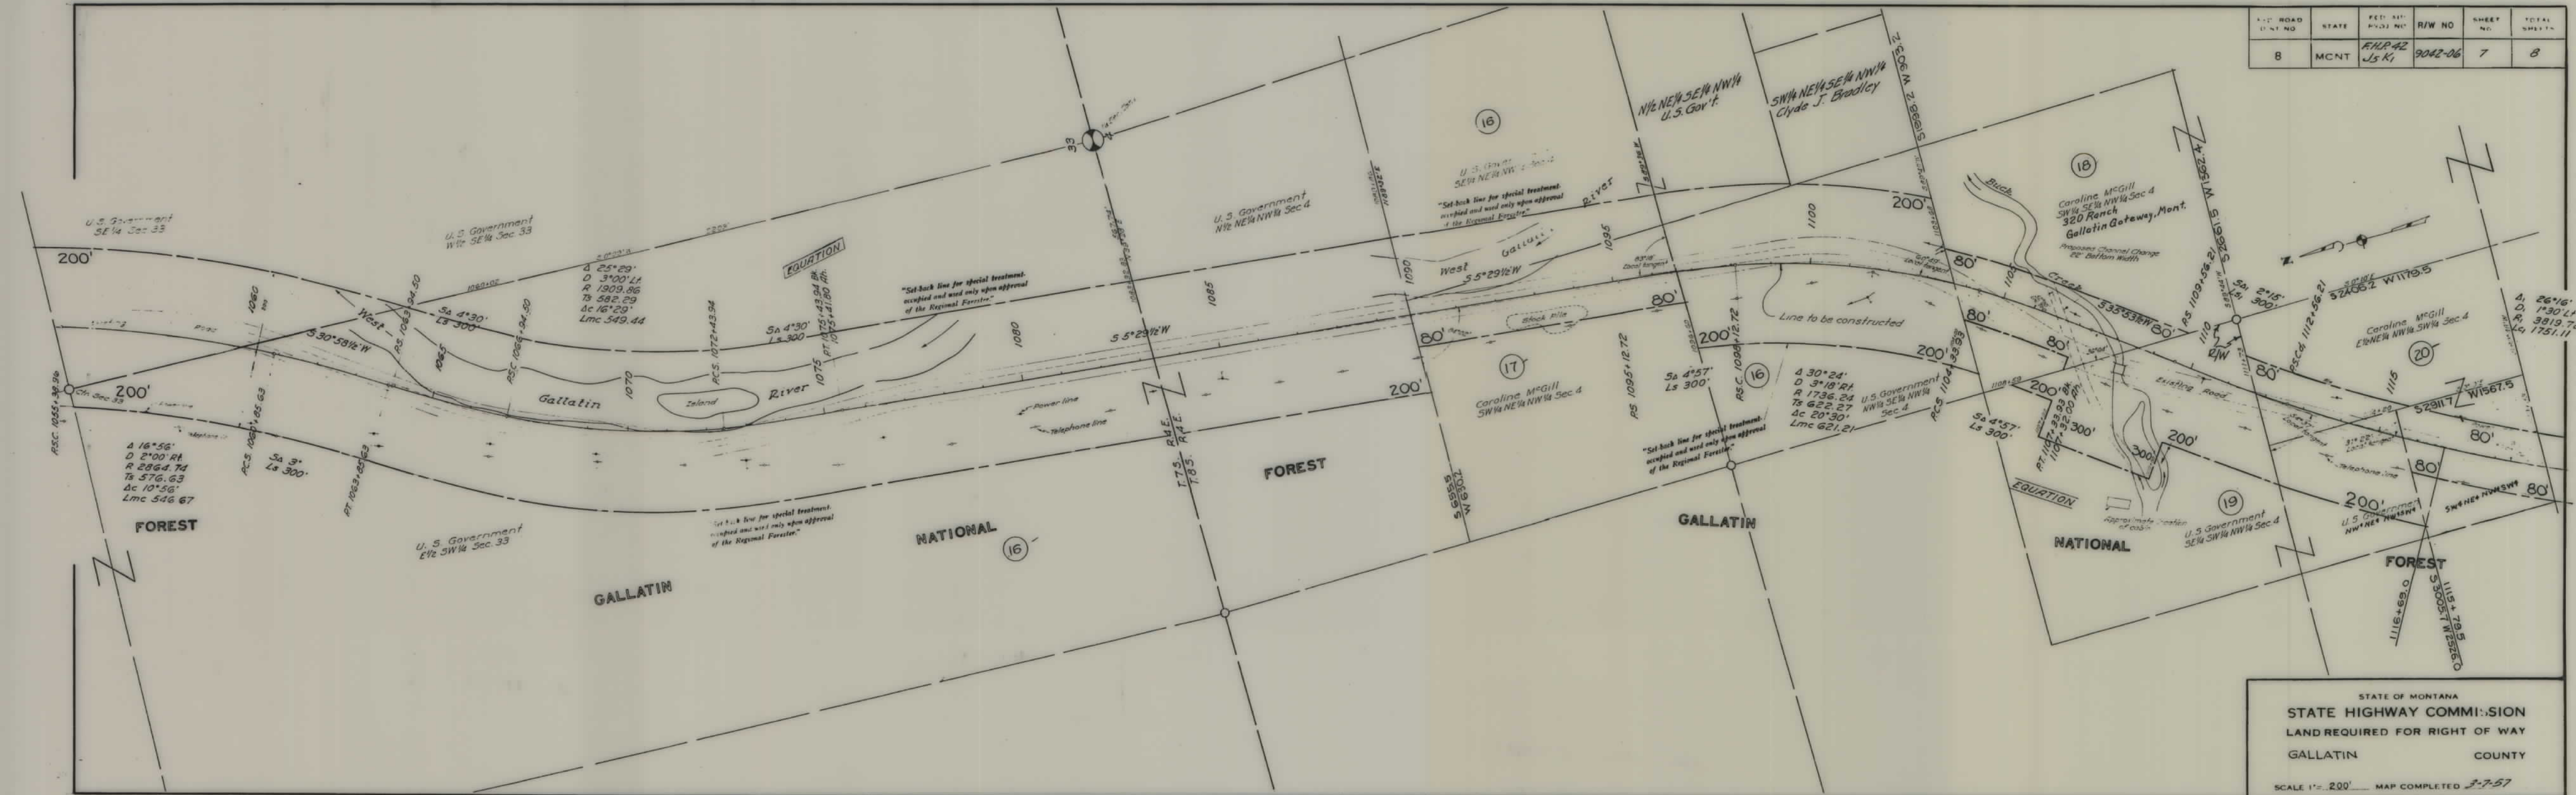FHP 42 J5 K1 SHT 7 OF 8

FHP 42 J5 K1 SHT 8 OF 8