

PLANS

NOT

TO

SCALE



SHEET 1 OF 8

PROJECT FHP 46A4
TARGHEE PASS - WEST YELLOWSTONE

RIGHT OF WAY PLANS AFFECTING NATIONAL FOREST
SYSTEM LANDS IN THE GALLATIN NATIONAL FOREST
IN GALLATIN COUNTY, MONTANA

APPROVED FOR RIGHT OF WAY PURPOSES

FEDERAL HIGHWAY ADMINISTRATION
Merlin J. Voegelé
MERLIN J. VOEGELE
DIVISION RIGHT OF WAY OFFICER

Feb 25, 1985
DATE

MONTANA DEPARTMENT OF HIGHWAYS
Jack R. Ricker
JACK R. RICKER - CHIEF-RIGHT OF WAY BUREAU

Feb. 25, 1985
DATE


Gene L. Gibson
FOREST ENGINEER

November 12, 1985
DATE


EASEMENT AREA

BASIS OF BEARINGS UNKNOWN



FHP 46A4 SHT 1 OF 8

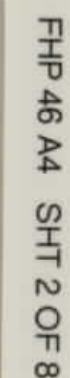TARGHEE PASS - W. YELLOWSTONE

FED. ROAD DIST. NO.	STATE	FED. AID PROJ. NO.	R/W NO.	SHEET NO.	TOTAL SHEETS
8	MONT.	F.W.P. 46-A ₄		4	8

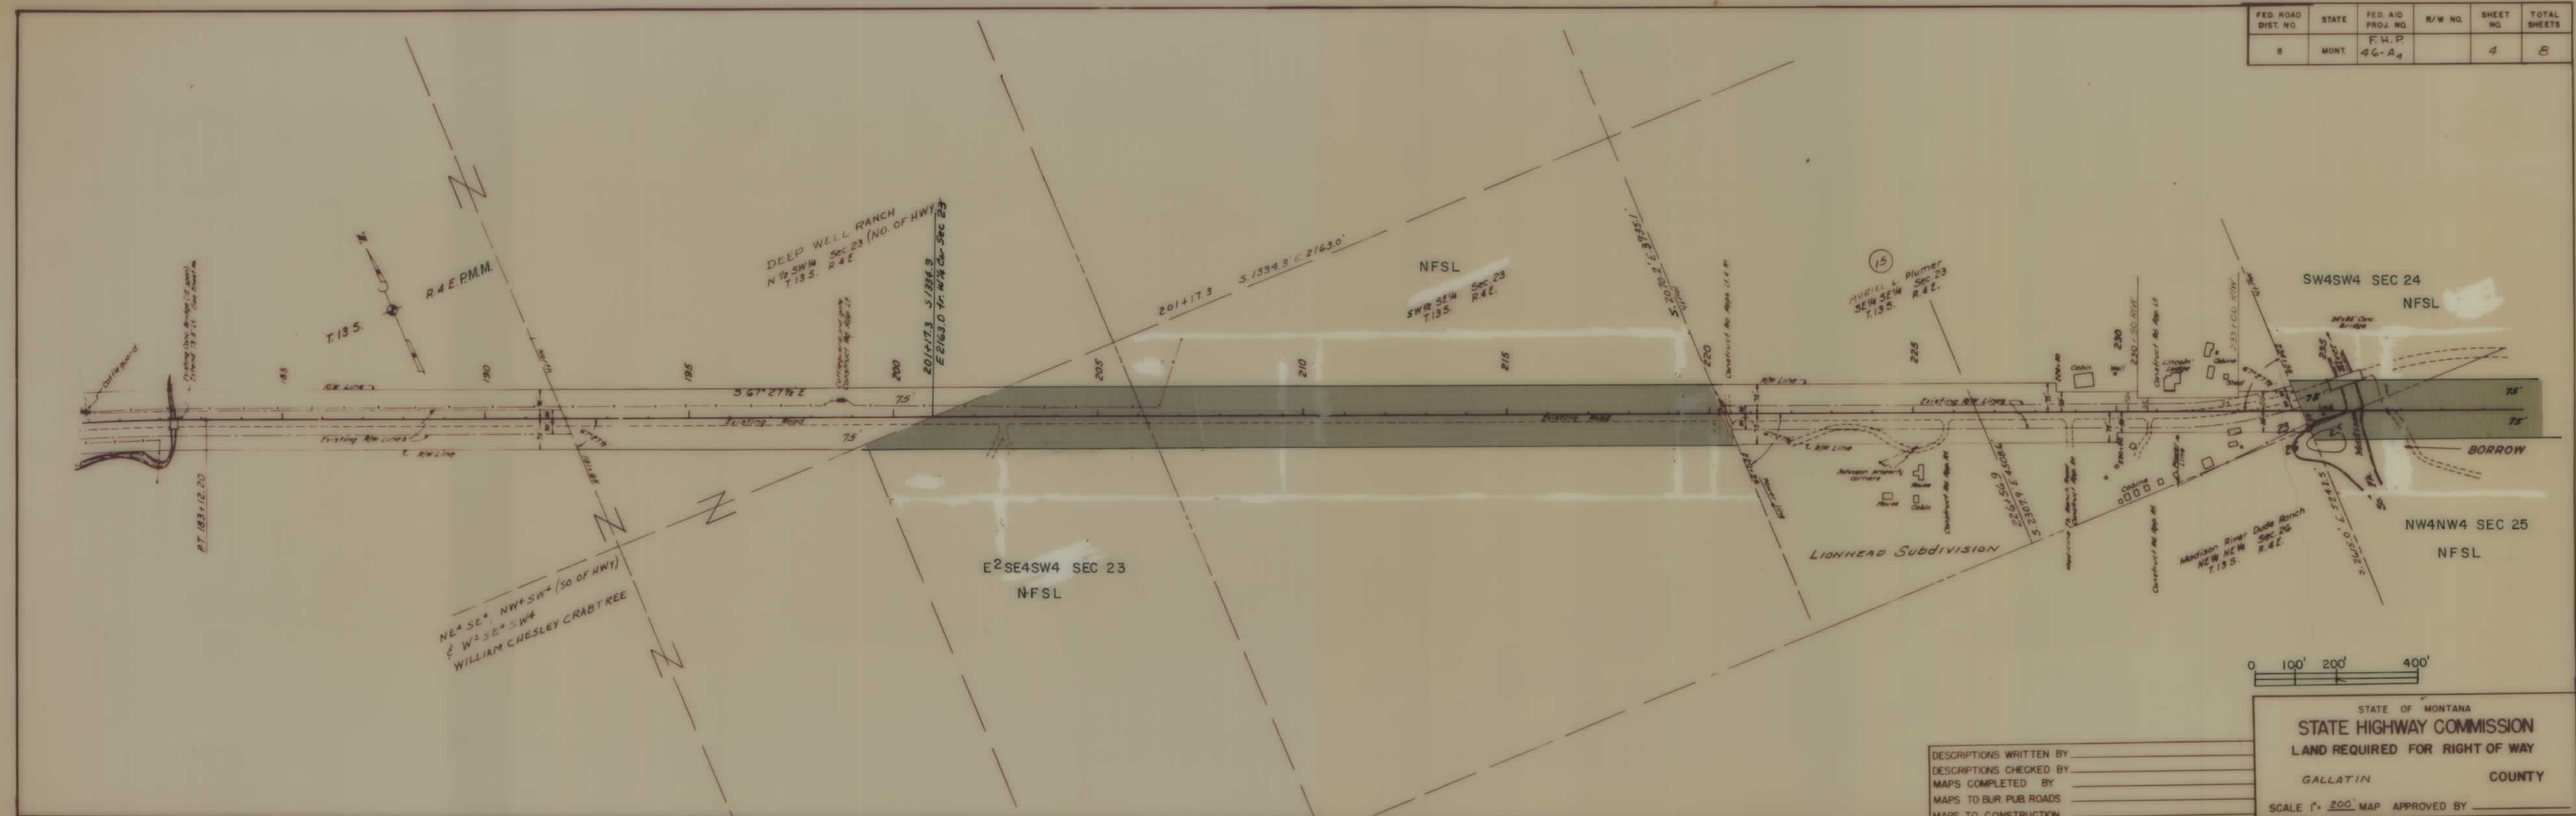



FED. ROAD DIST. NO.	STATE	FED. AID PROJ. NO.	R/W NO.	SHEET NO.	TOTAL SHEETS
8	MONT.	F.H.P. 46-A4		5	8

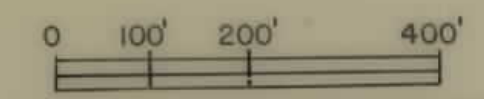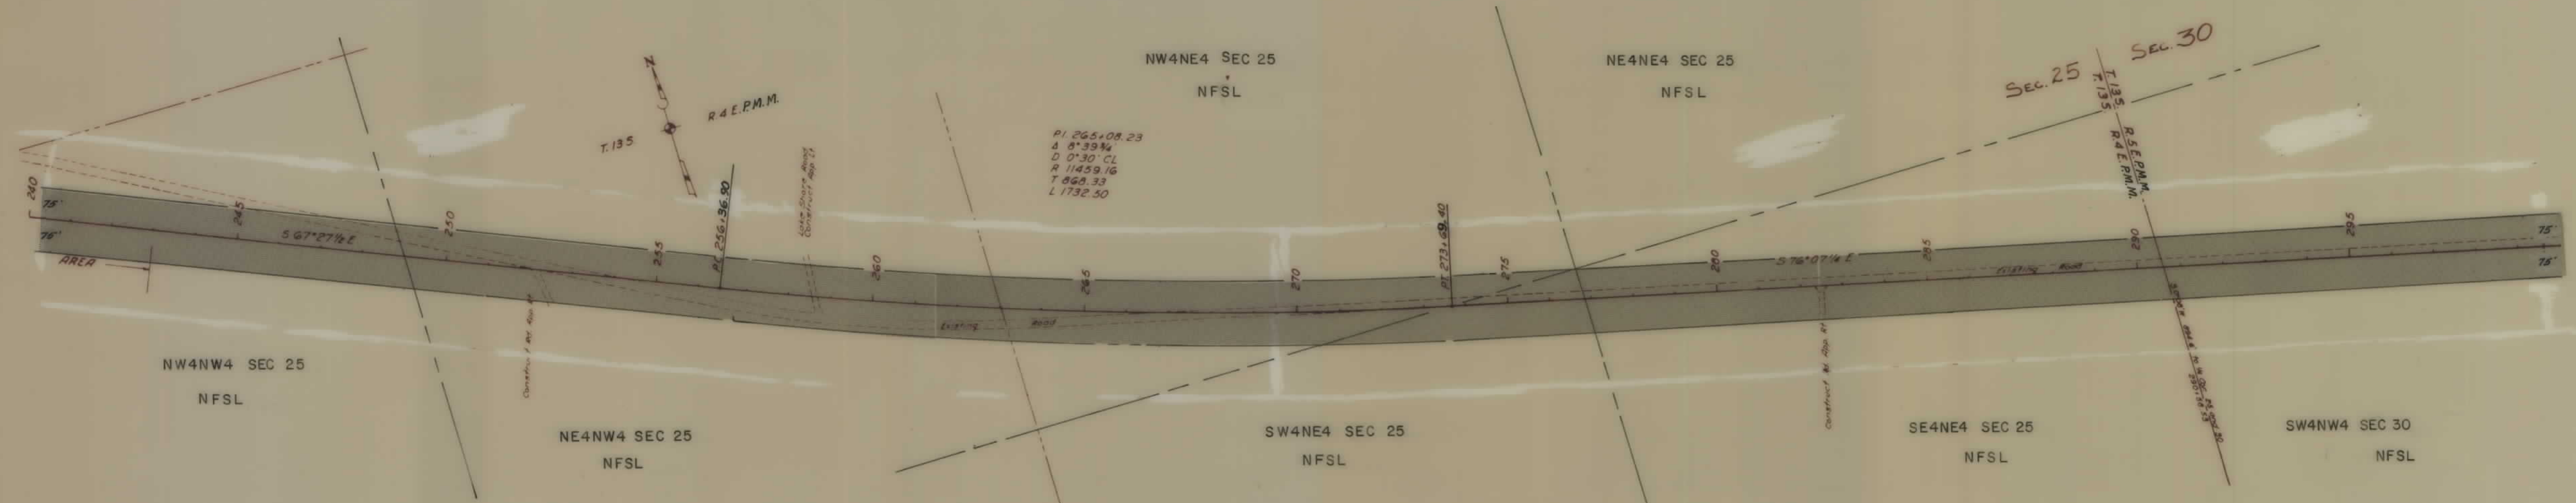

DESCRIPTIONS WRITTEN BY _____
 DESCRIPTIONS CHECKED BY _____
 MAPS COMPLETED BY _____
 MAPS TO BUR PUB. ROADS _____
 MAPS TO CONSTRUCTION _____

STATE OF MONTANA
 STATE HIGHWAY COMMISSION
 LAND REQUIRED FOR RIGHT OF WAY
 GALLATIN COUNTY
 SCALE 1" = 200' MAP APPROVED BY _____



FED. ROAD DIST. NO.	STATE	FED. AID PROJ. NO.	R/W NO.	SHEET NO.	TOTAL SHEETS
8	MONT.	F.H.P. 46A4		7	8

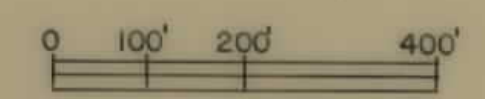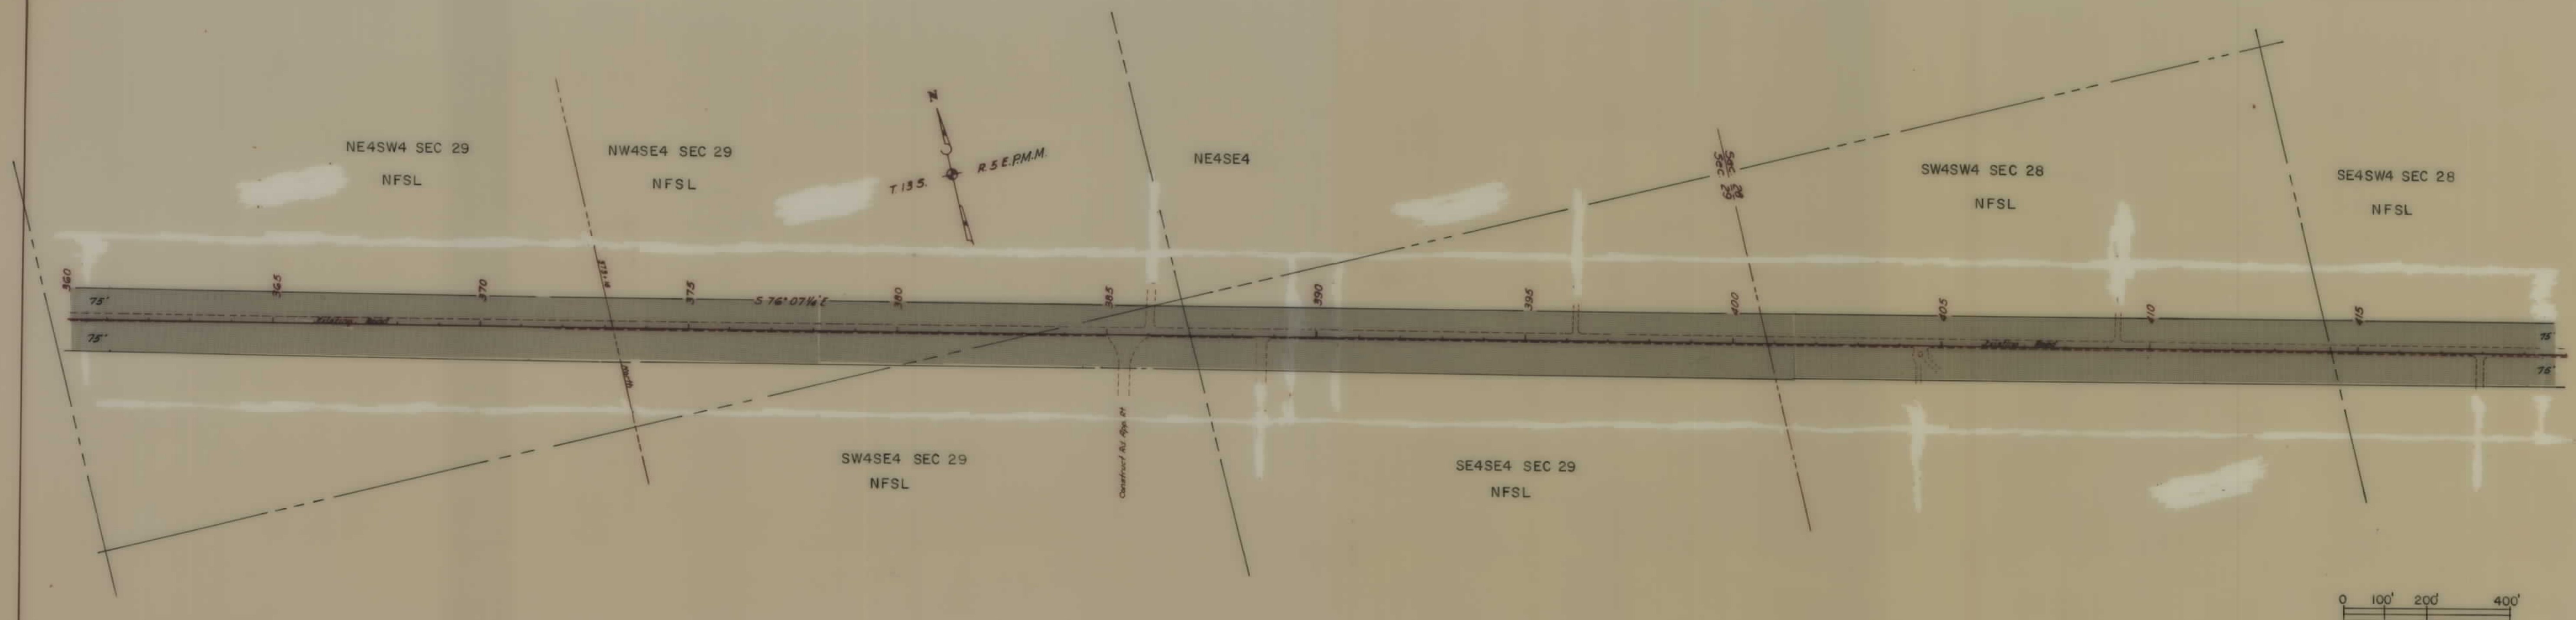

DESCRIPTIONS WRITTEN BY _____
 DESCRIPTIONS CHECKED BY _____
 MAPS COMPLETED BY _____
 MAPS TO BUR. PUB. ROADS _____
 MAPS TO CONSTRUCTION _____

STATE OF MONTANA
 STATE HIGHWAY COMMISSION
 LAND REQUIRED FOR RIGHT OF WAY
 GALLATIN COUNTY
 SCALE 1" = 200' MAP APPROVED BY _____

FED. ROAD DIST. NO.	STATE	FED. AID PROJ. NO.	R/W NO.	SHEET NO.	TOTAL SHEETS
8	MONT.	F.H.P. 46-A4		8	8

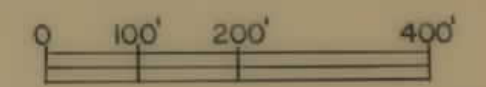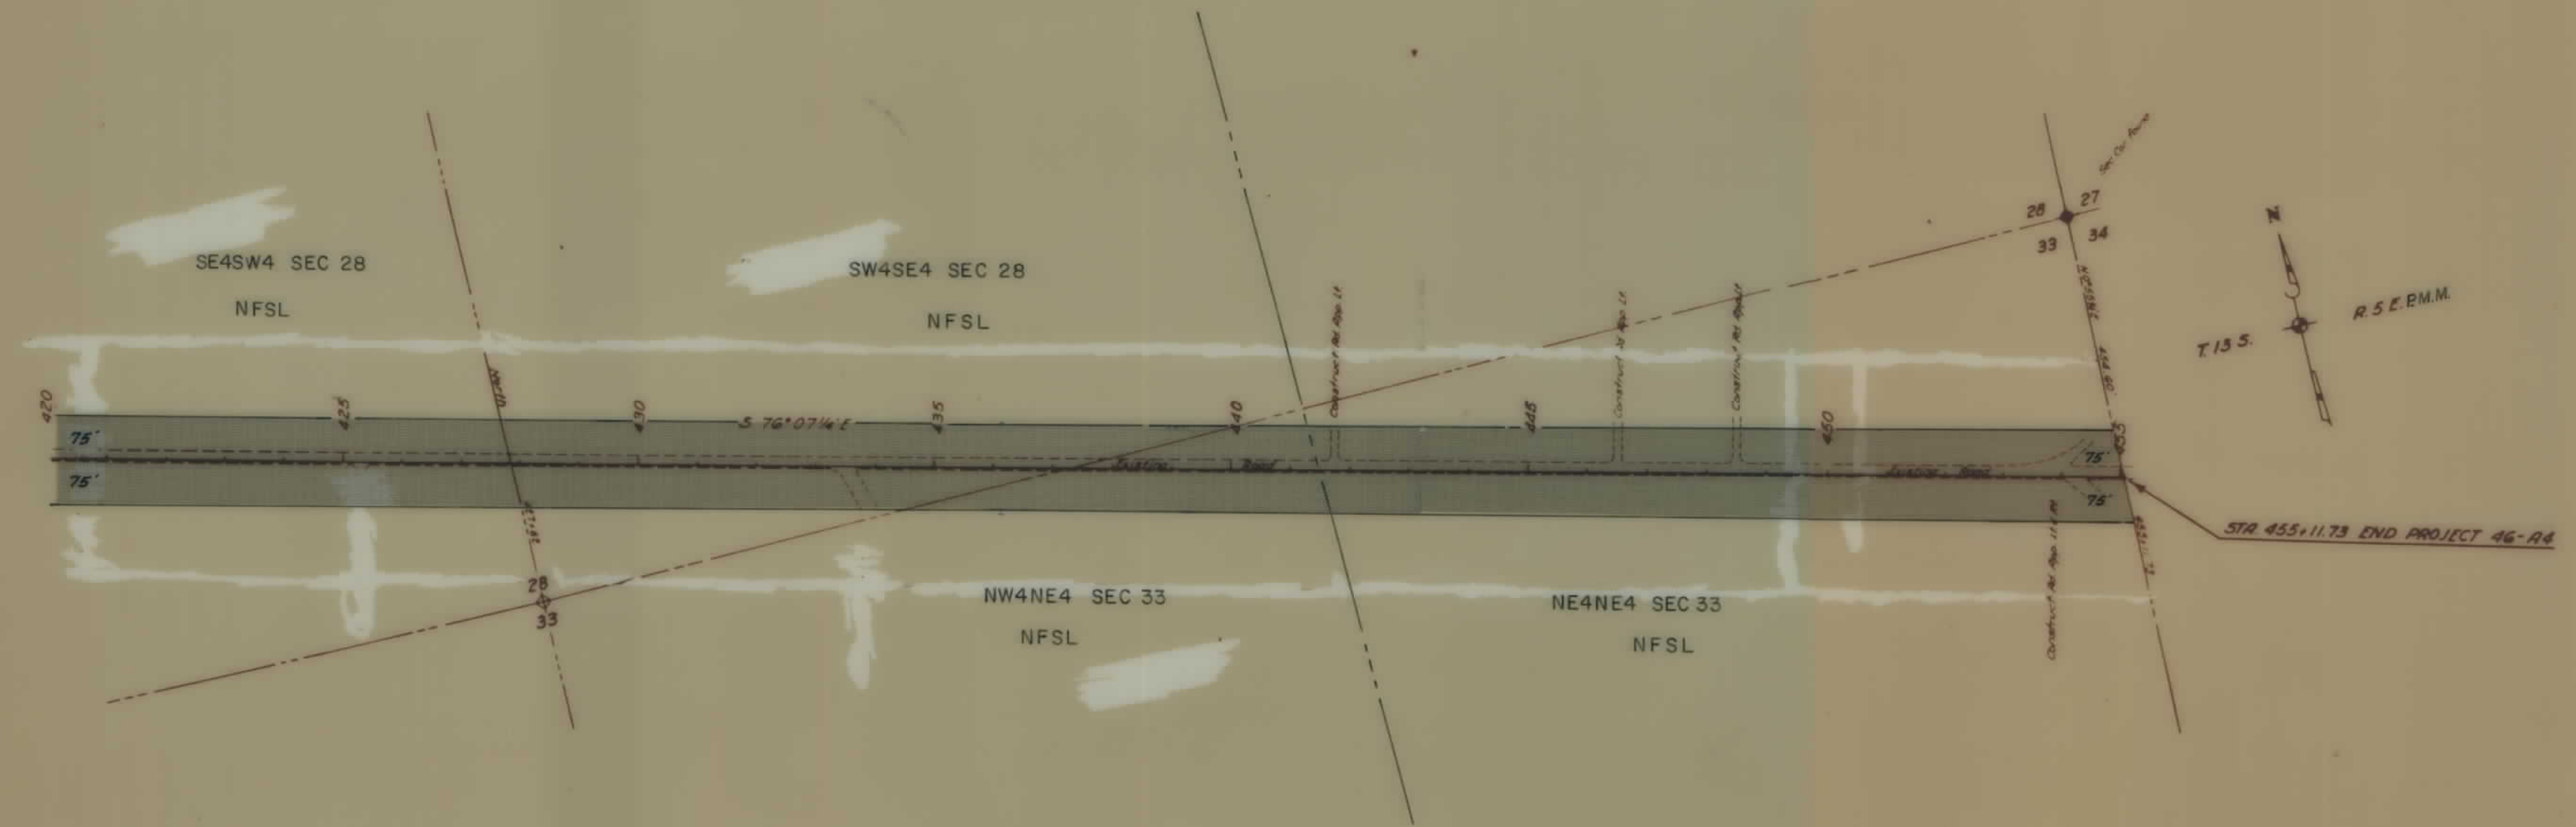

DESCRIPTIONS WRITTEN BY _____
 DESCRIPTIONS CHECKED BY _____
 MAPS COMPLETED BY _____
 MAPS TO BUR. PUB. ROADS _____
 MAPS TO CONSTRUCTION _____

STATE OF MONTANA
STATE HIGHWAY COMMISSION
 LAND REQUIRED FOR RIGHT OF WAY
 GALLATIN COUNTY
 SCALE 1" = 200' MAP APPROVED BY _____