



PLANS
NOT
TO
SCALE

PROJECT NO. - DESIGNATION	SHEET NO.	TOTAL SHEETS
PHP E-45-D	1	5
MADISON RV HWY (HEBGEN LAKE)		

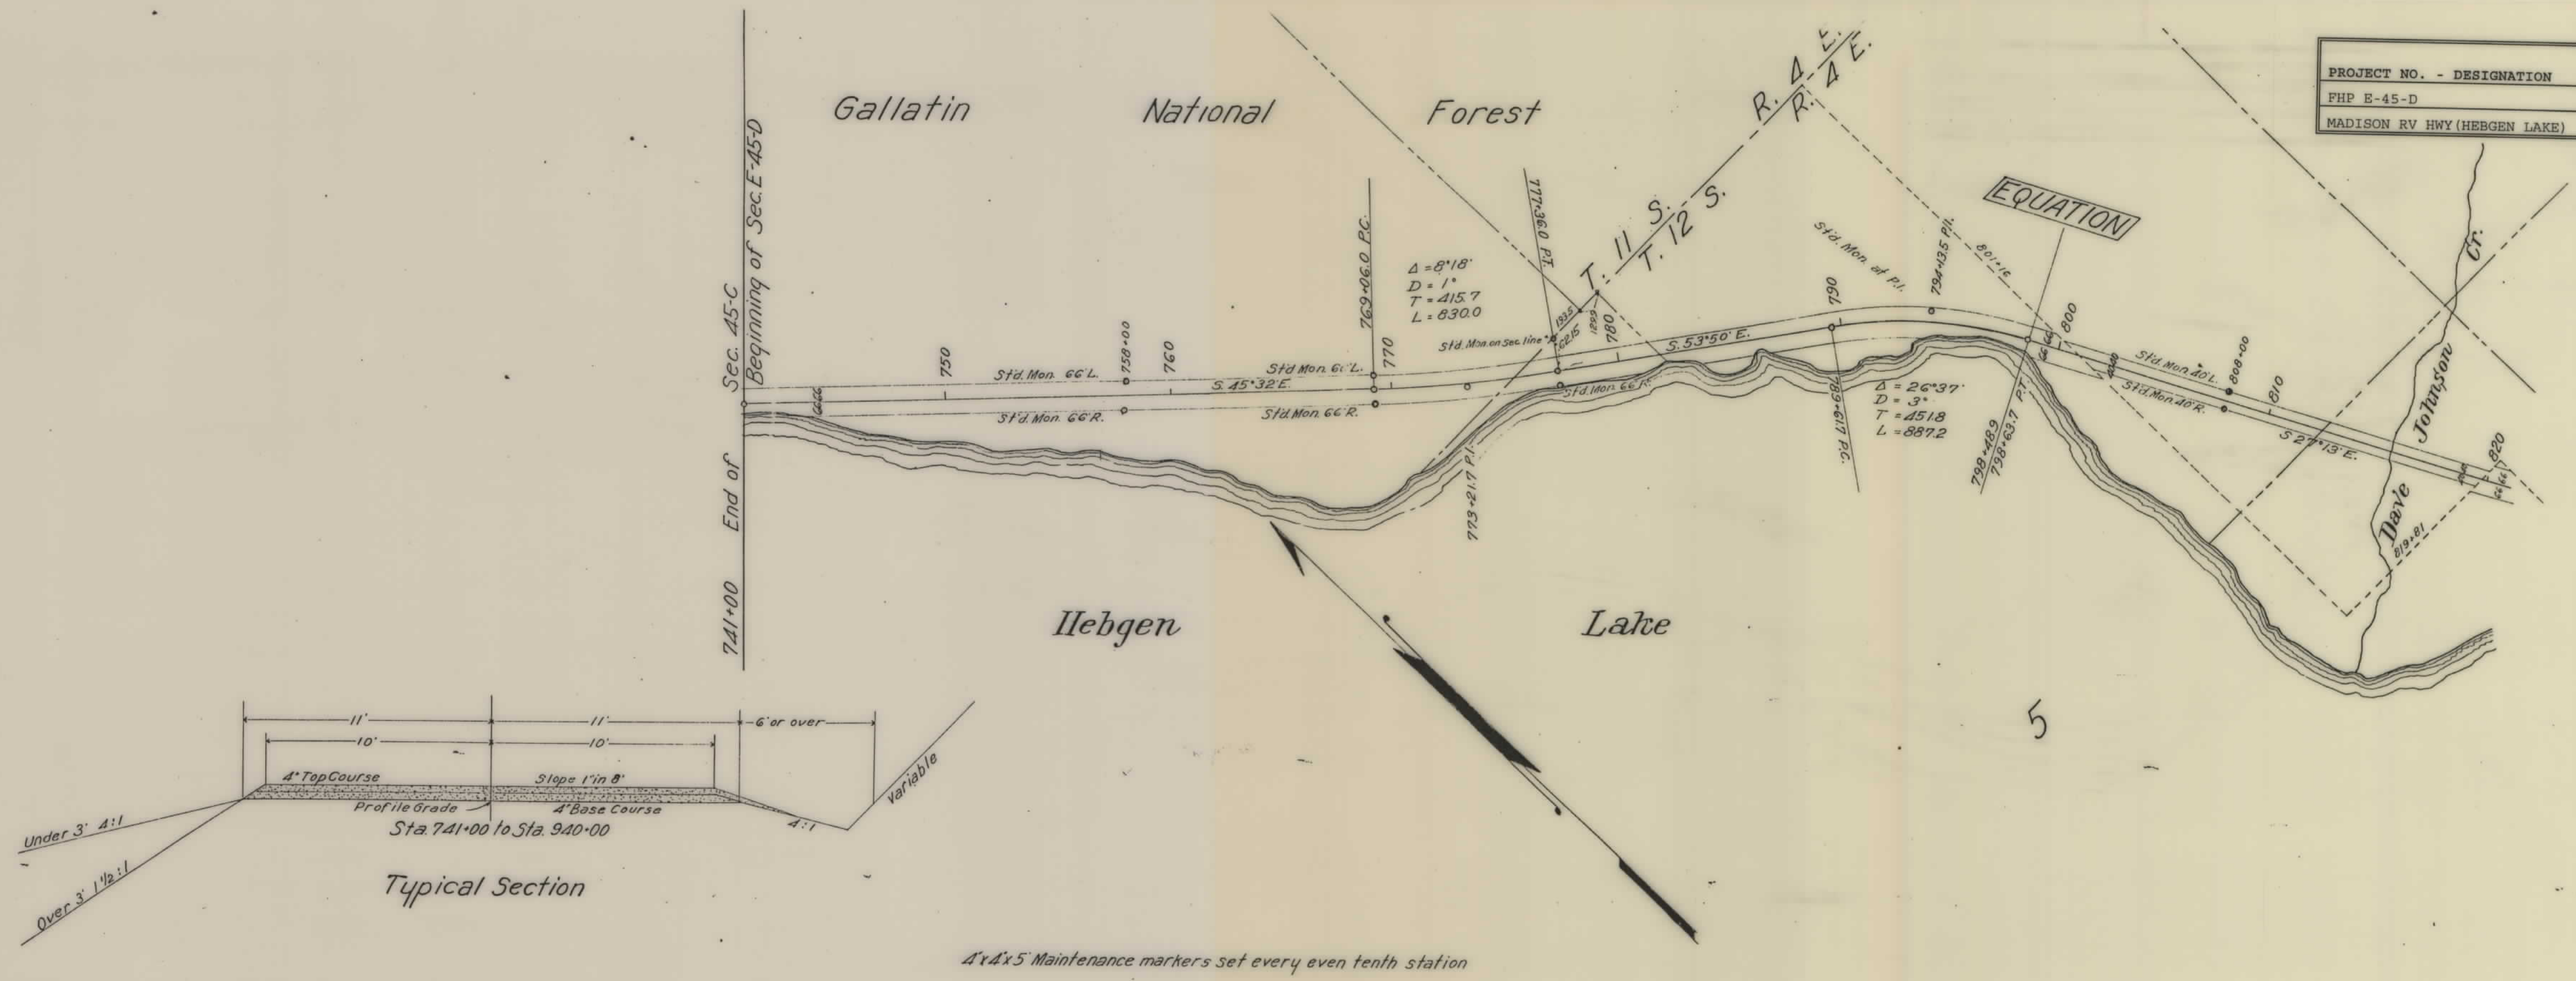

4"x4"x5" Maintenance markers set every even tenth station

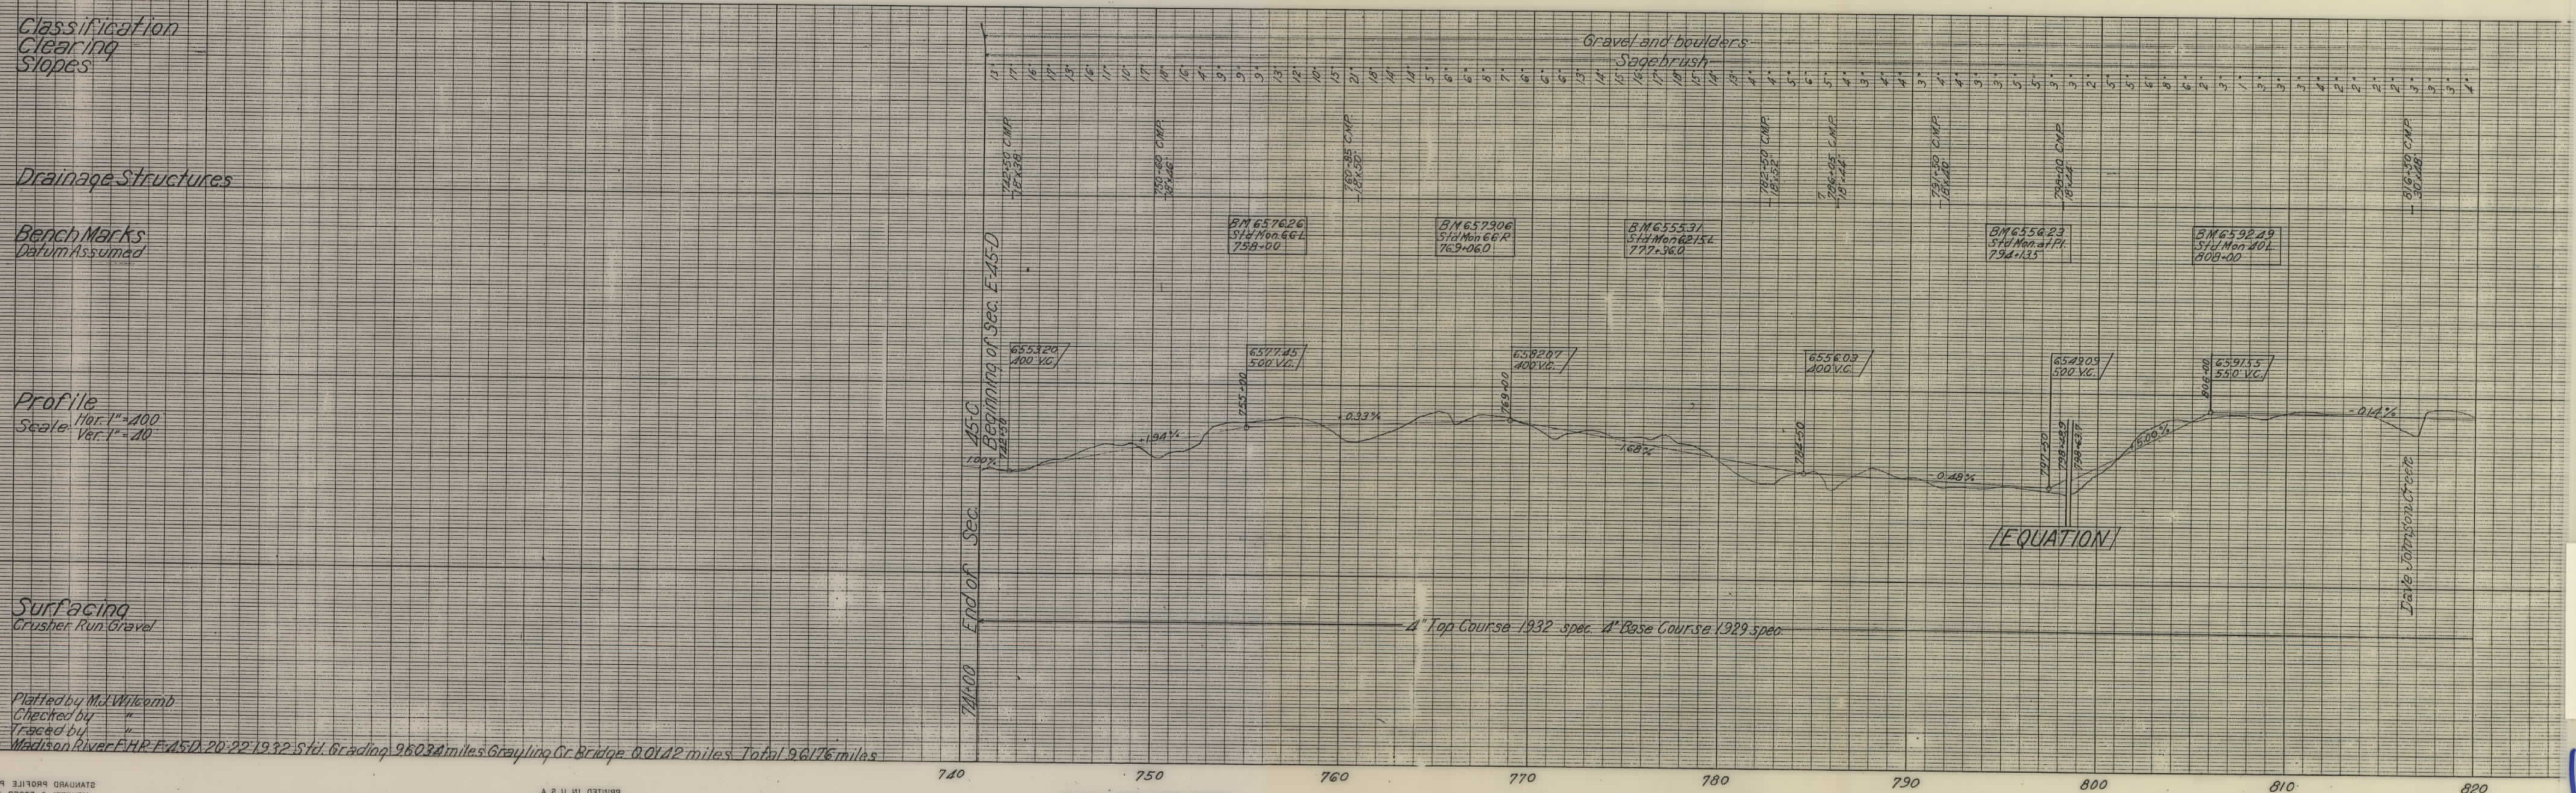

Classification
Clearing
Slopes

Drainage Structures


Bench Marks
Datum Assumed

Profile
Hor. 1"=200'
Ver. 1"=20'

Surfacing
Crusher Run Gravel

Plotted by M.J. Wilcomb
Checked by "
Traced by "
Madison River FHR E-45-D 20-22-1932 Std. Grading 96034 miles Graveling Cr. Bridge 0.0142 miles Total 96176 miles

PROJECT NO. - DESIGNATION	SHEET NO.	TOTAL SHEETS
FHP E-45-D	2	5
MADISON RV HWY (HEBGEN LAKE)		

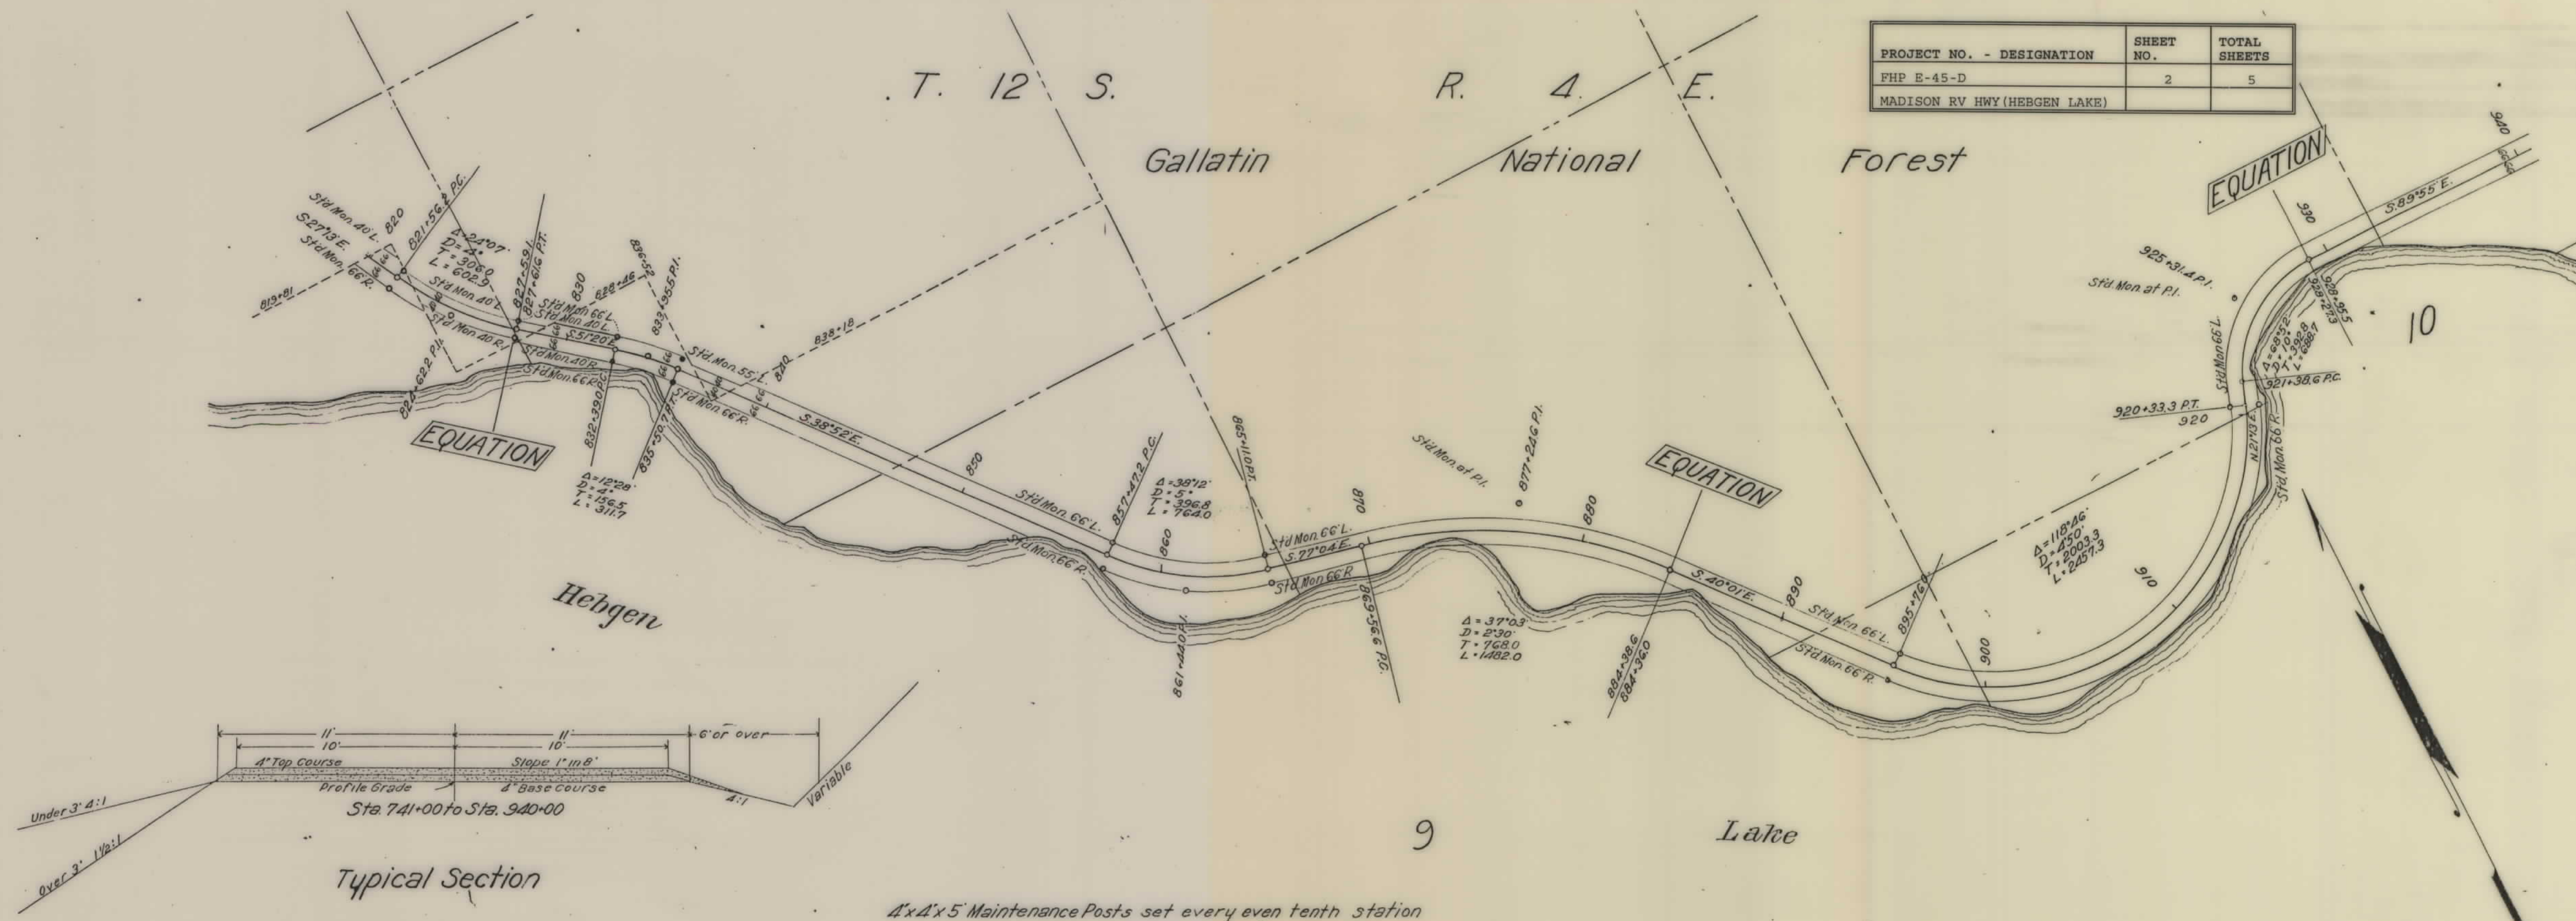

4x4x5 Maintenance Posts set every even tenth station

Classification
Clearing
Slopes

Drainage Structures

Bench Marks
Datum Assumed

Profile
Scale: Hor. 1"=400'
Ver. 1"=40'

Surfacing
Crusher Run Gravel

Plotted by M.C. Wilcomb
Checked by
Traced by

Madison River FHP E-45-D 20-22-1932 Std. Grading 9.603 miles Graveling Cr. Bridge 0.012 miles Total 9.615 miles

Gravel and boulders

Sage Brush

Gravelly: Boulders and ledge rock in deep cuts

Gravelly

EQUATION



EQUATION

EQUATION




4" Top Course 1932 spec.

4" Base Course 1929 spec.


PROJECT NO. - DESIGNATION	SHEET NO.	TOTAL SHEETS
FHP E-45-D	3	5
MADISON RV HWY (HEBGEN LAKE)		

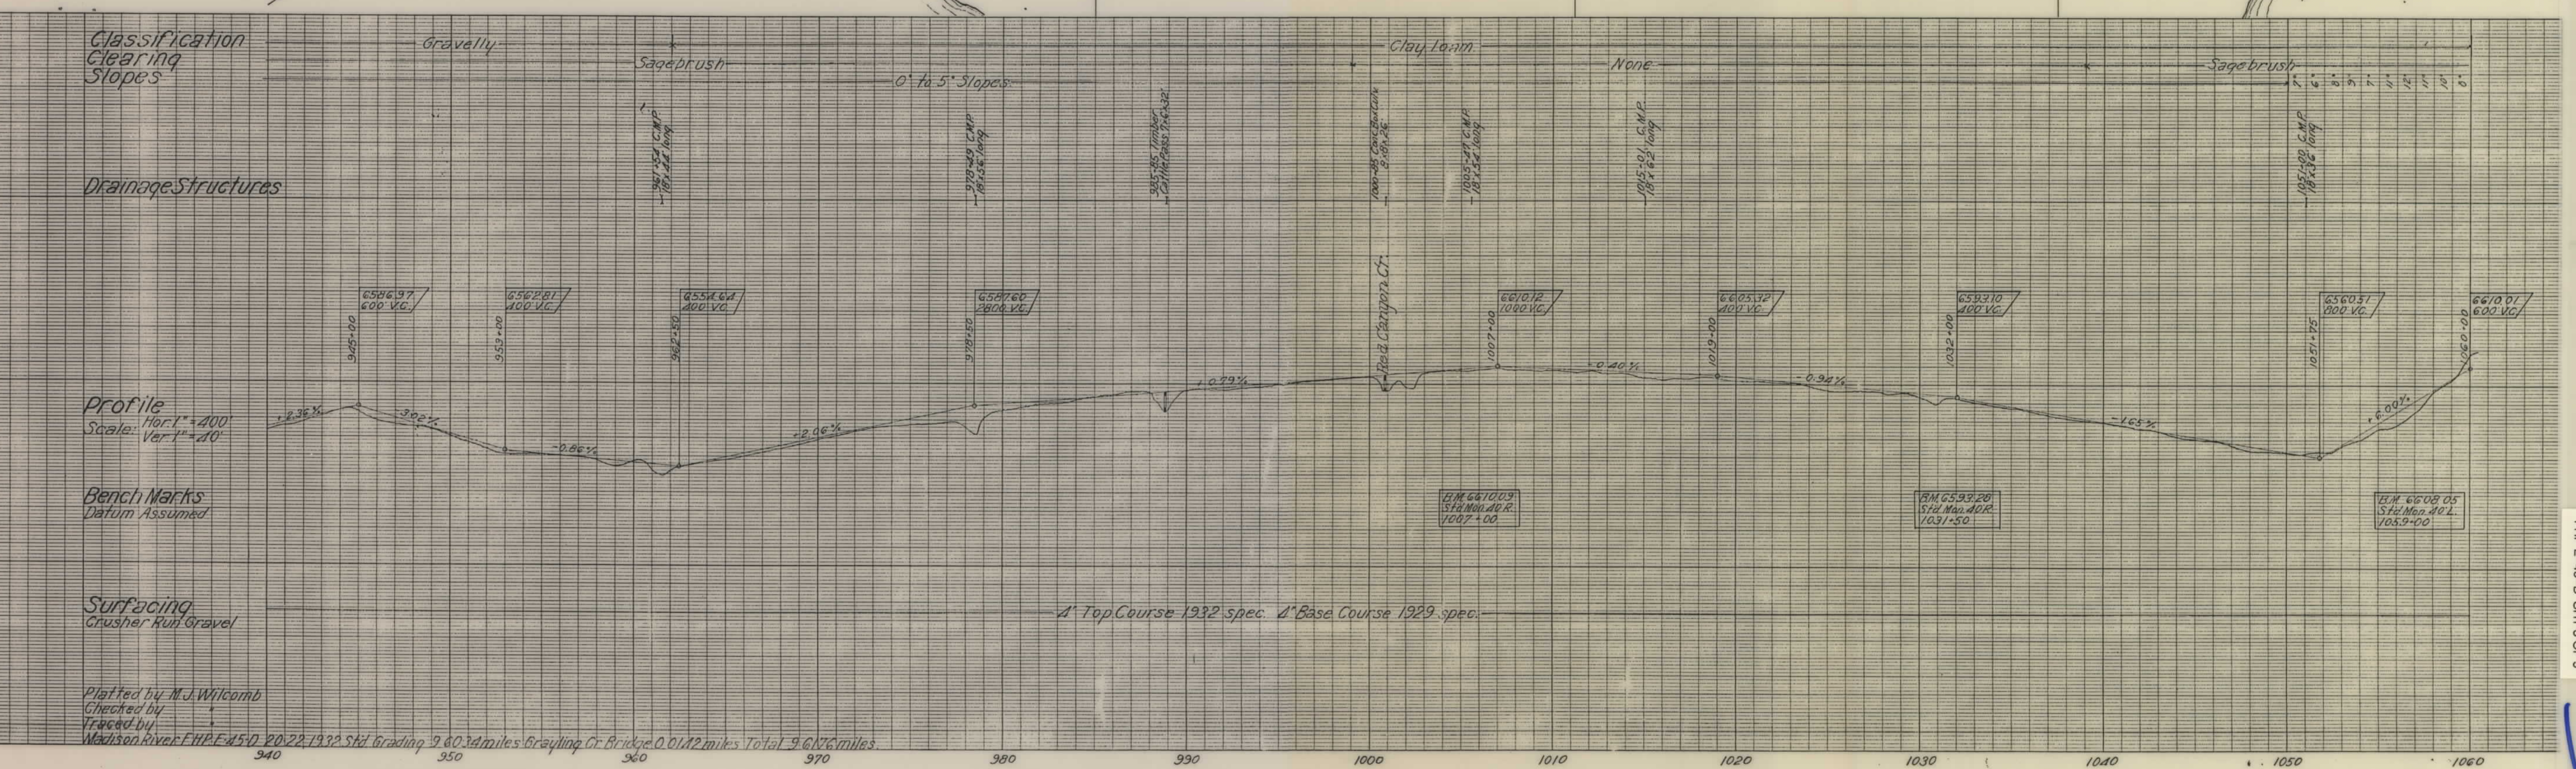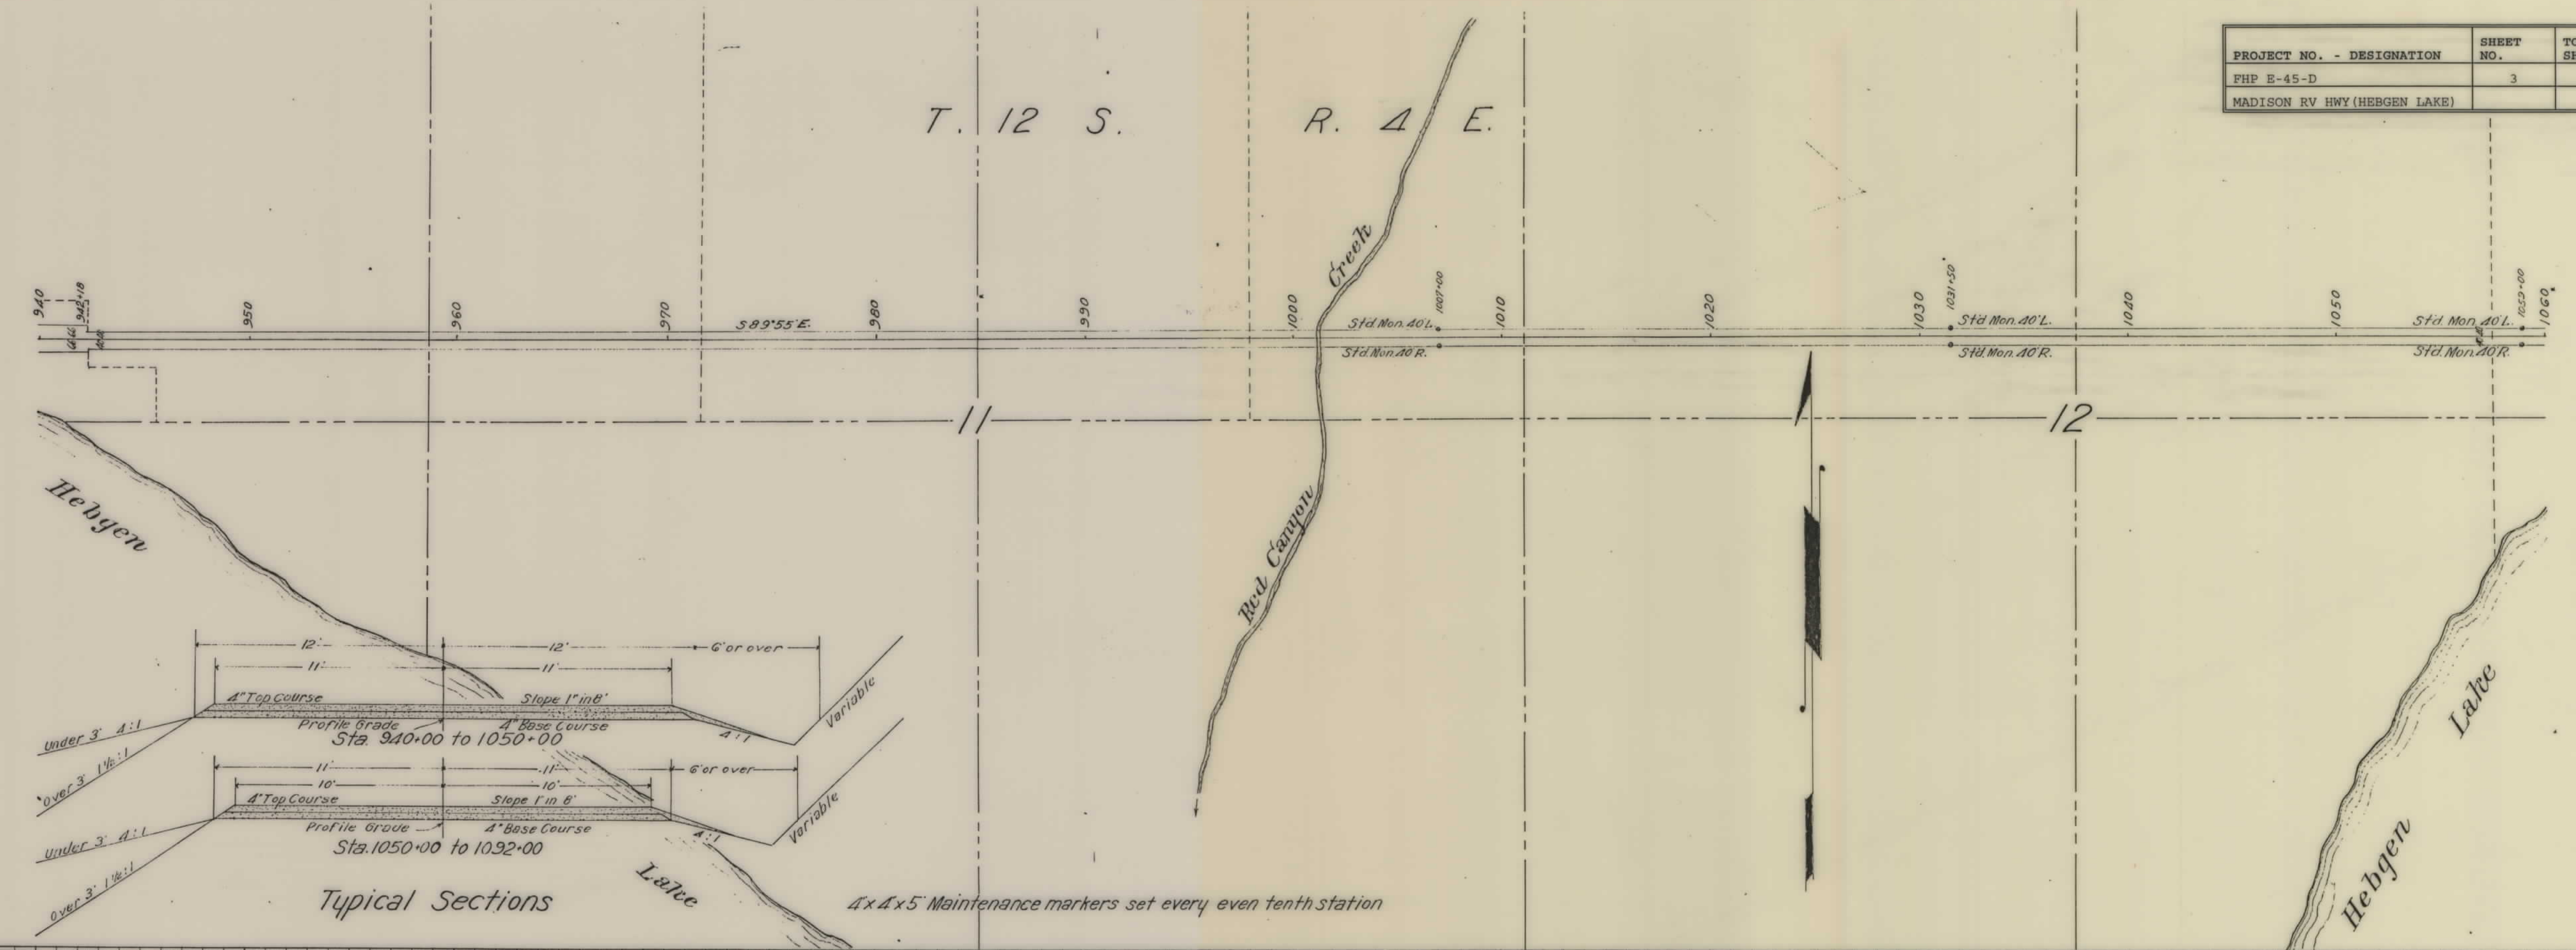

PROJECT NO. - DESIGNATION	SHEET NO.	TOTAL SHEETS
FHP E-45-D	4	5
MADISON RV HWY (HEBGEN LAKE)		

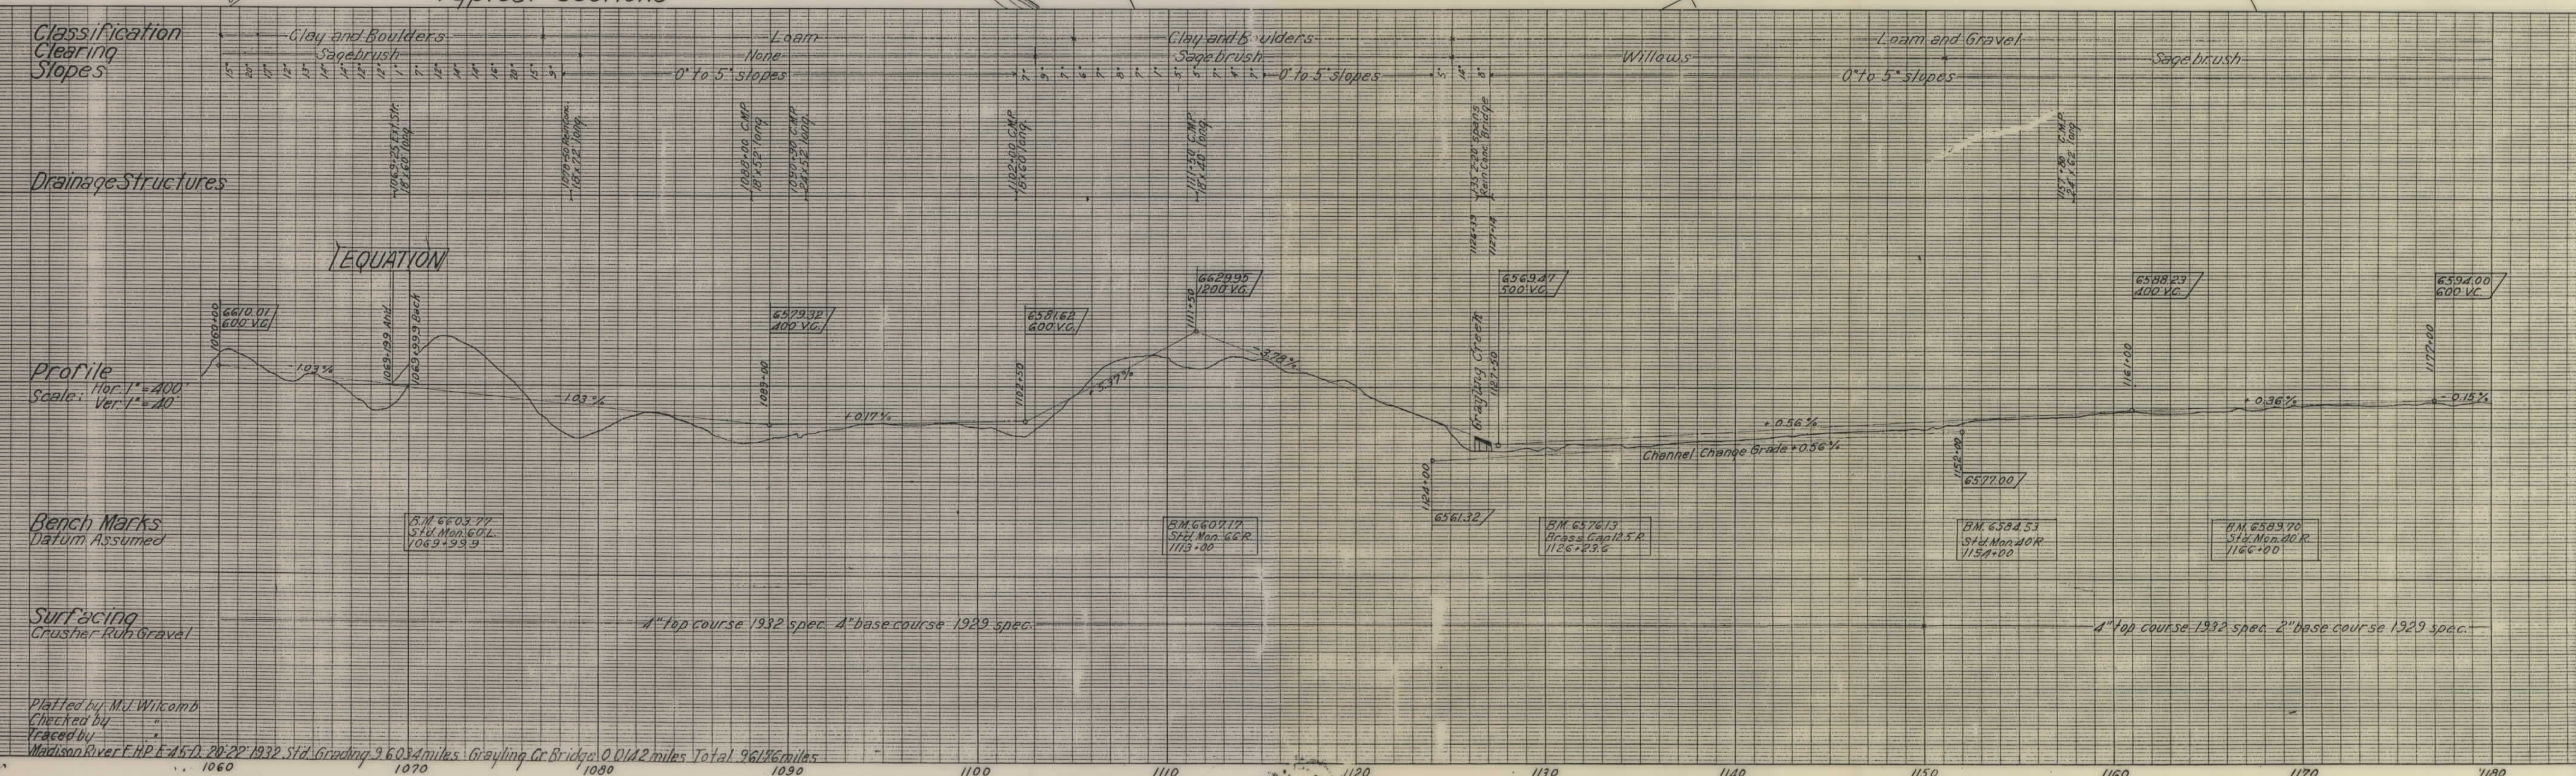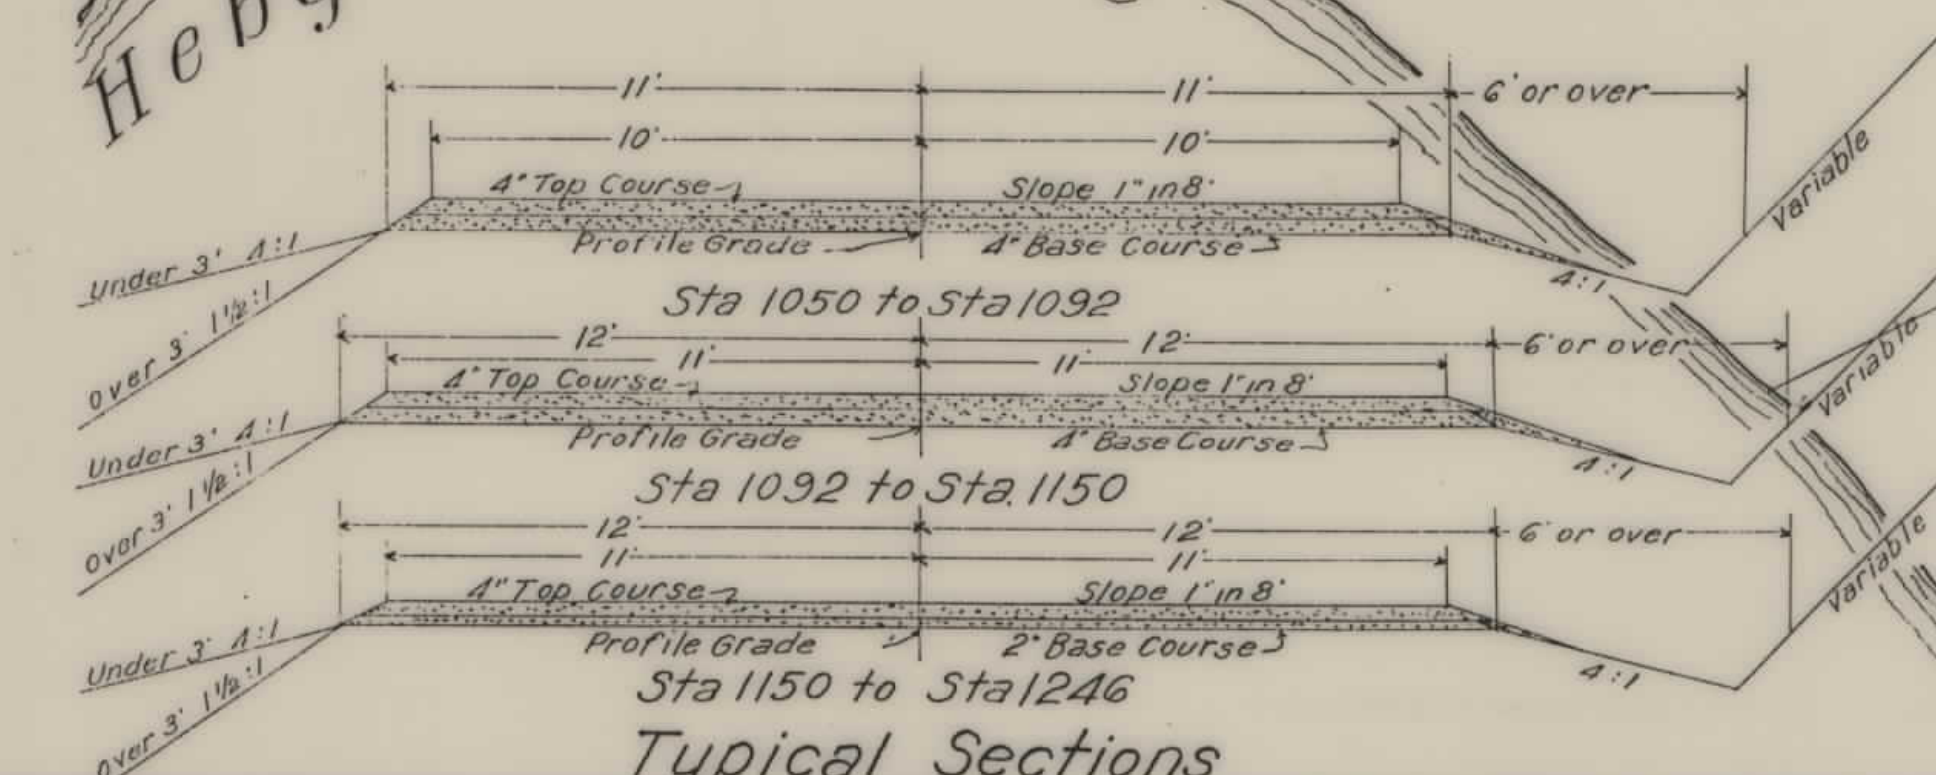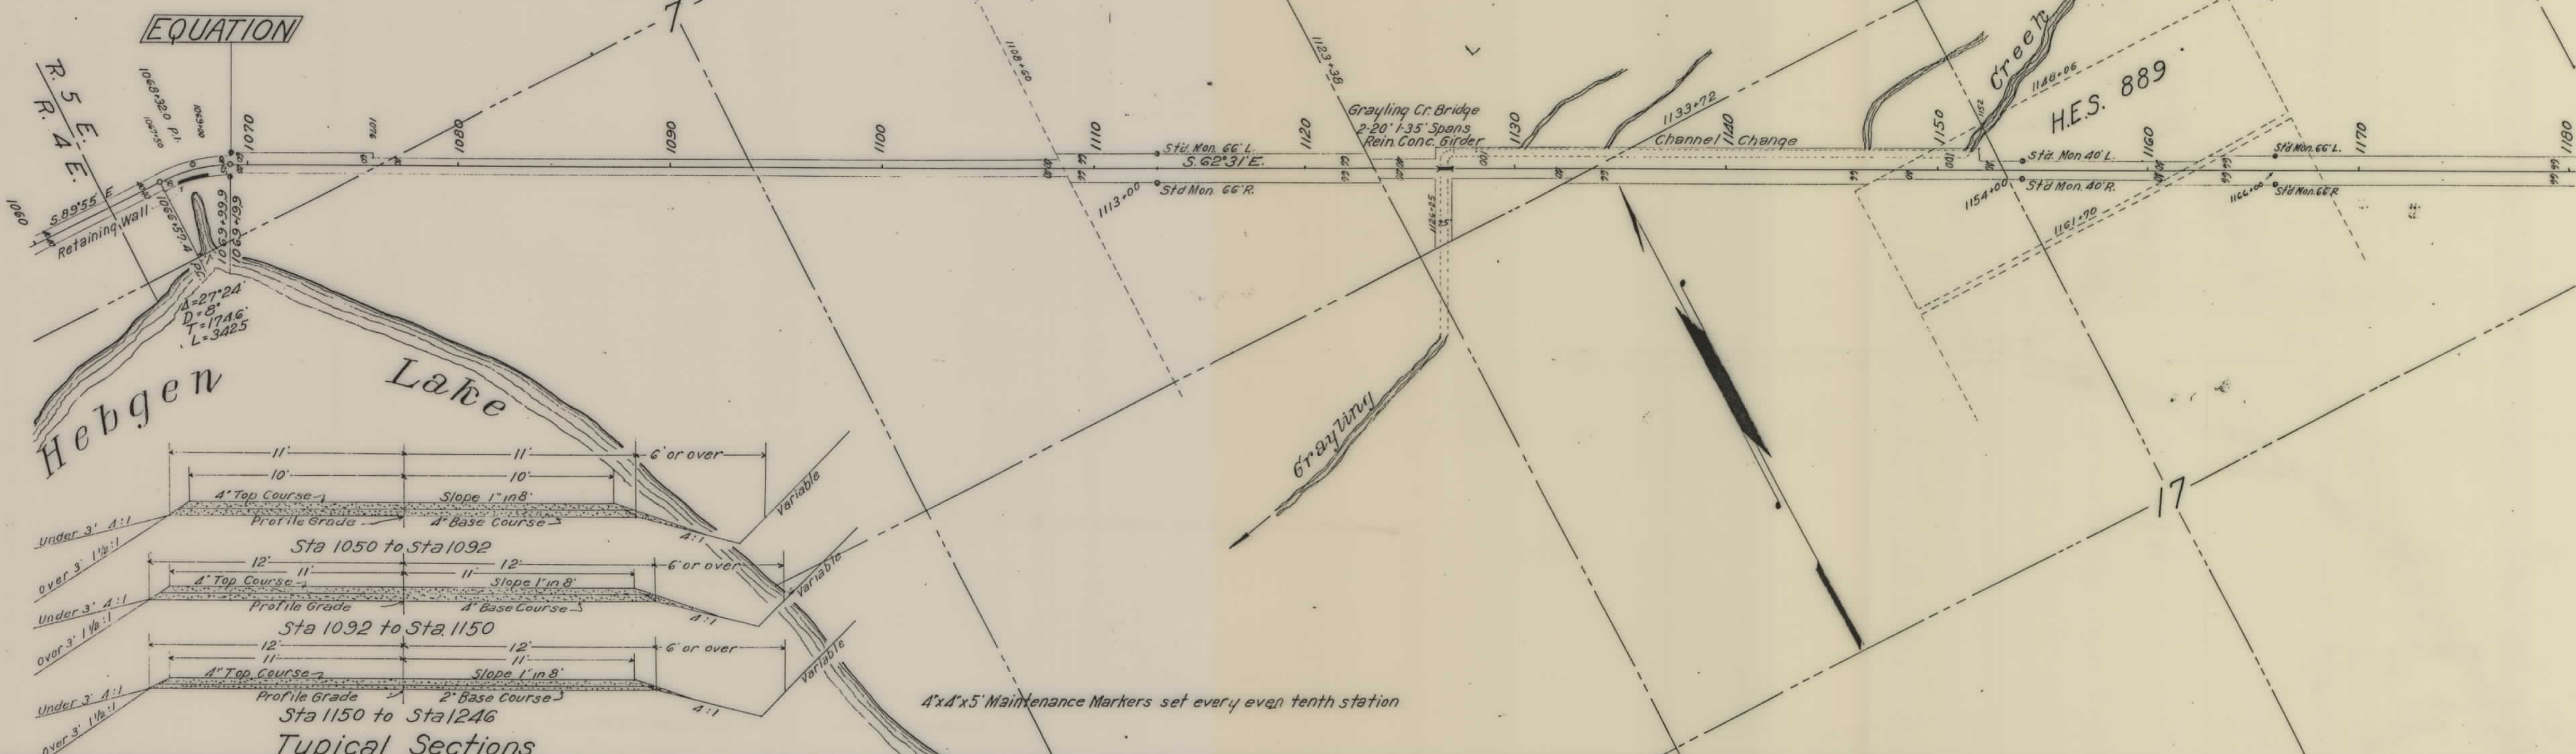

PROJECT NO. - DESIGNATION	SHEET NO.	TOTAL SHEETS
FHP E-45-D	5	5
MADISON RV HWY (HEBGEN LAKE)		

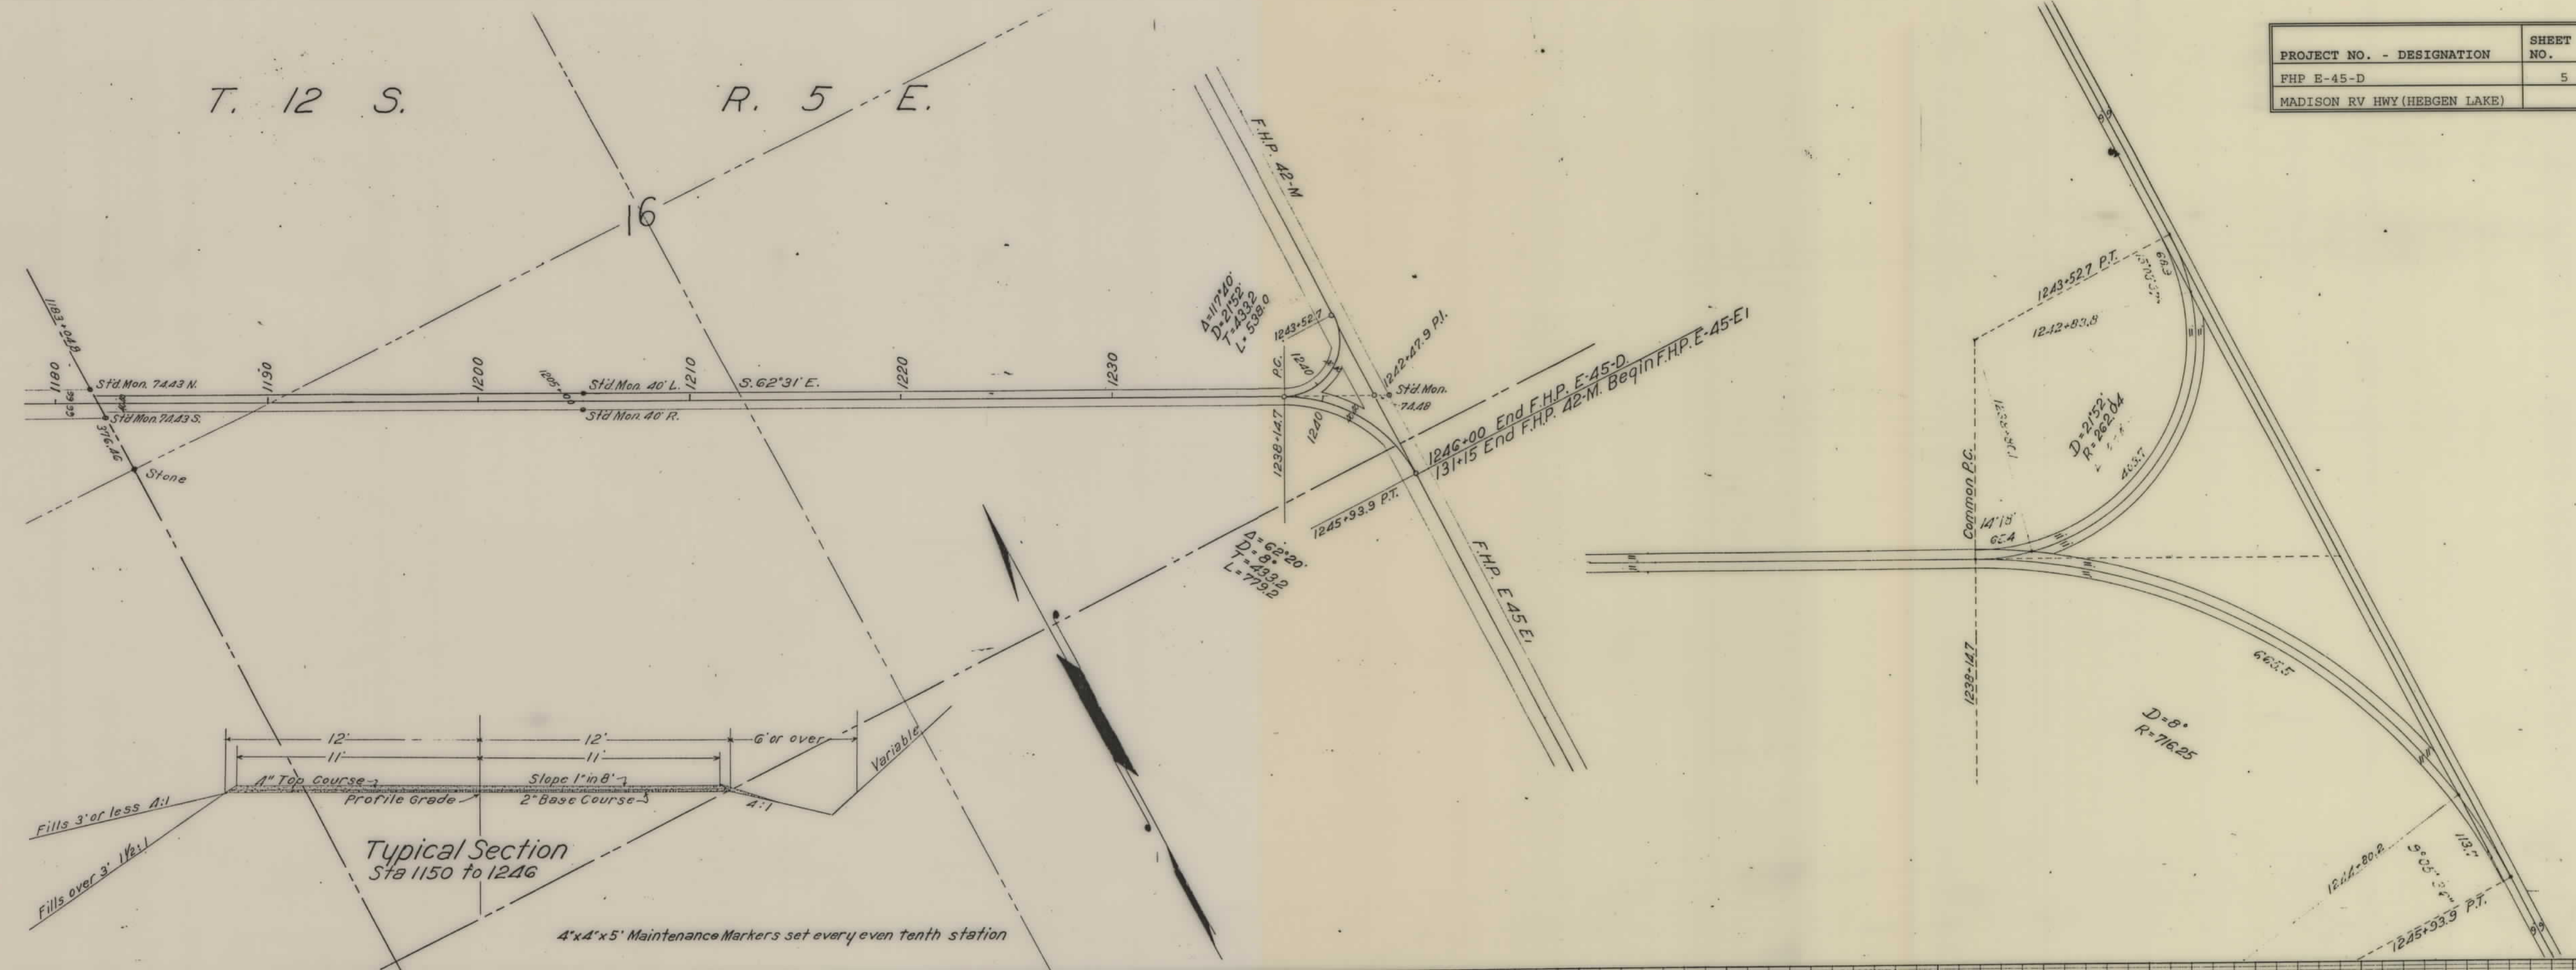

Classification
Clearing
Slopes

Drainage Structures

Profile
Scale: Hor 1"=400'
Ver 1"=40'

Bench Marks
Datum Assumed

Surfacing
Crusher Run Gravel

Plotted by M.J. Wilcomb
Checked by
Traced by
Madison River FHP E-45-D 20-22-1992 Std. Grading 960.34 miles. Greyling Cr. Bridge 0.0112 miles. Total 961.46 miles.
1180 1190 1200 1210 1220 1230 1240 1250