


PLANS
NOT
TO
SCALE

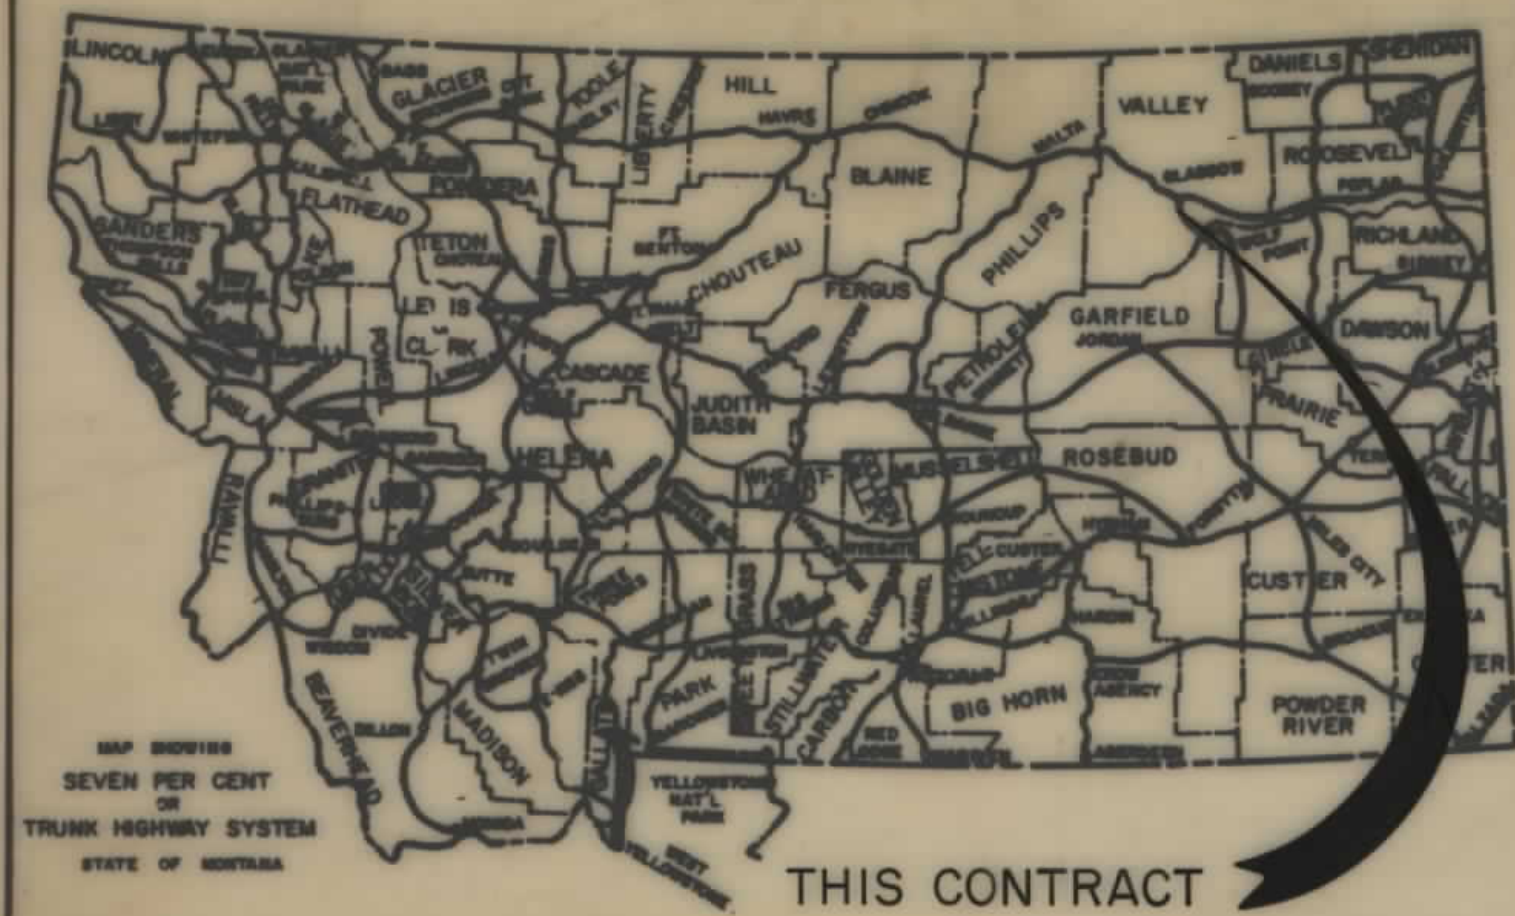

STATE OF MONTANA

DEPARTMENT OF HIGHWAYS

RIGHT OF WAY PLAN OF FEDERAL AID PROJECT NO. F42-3(1)59


R/W & PE

FORT PECK - GLASGOW


VALLEY COUNTY

15.4 MILES

SCALE: 1"=100'

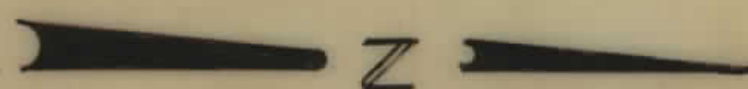

SCALE: 1"= ONE MILE

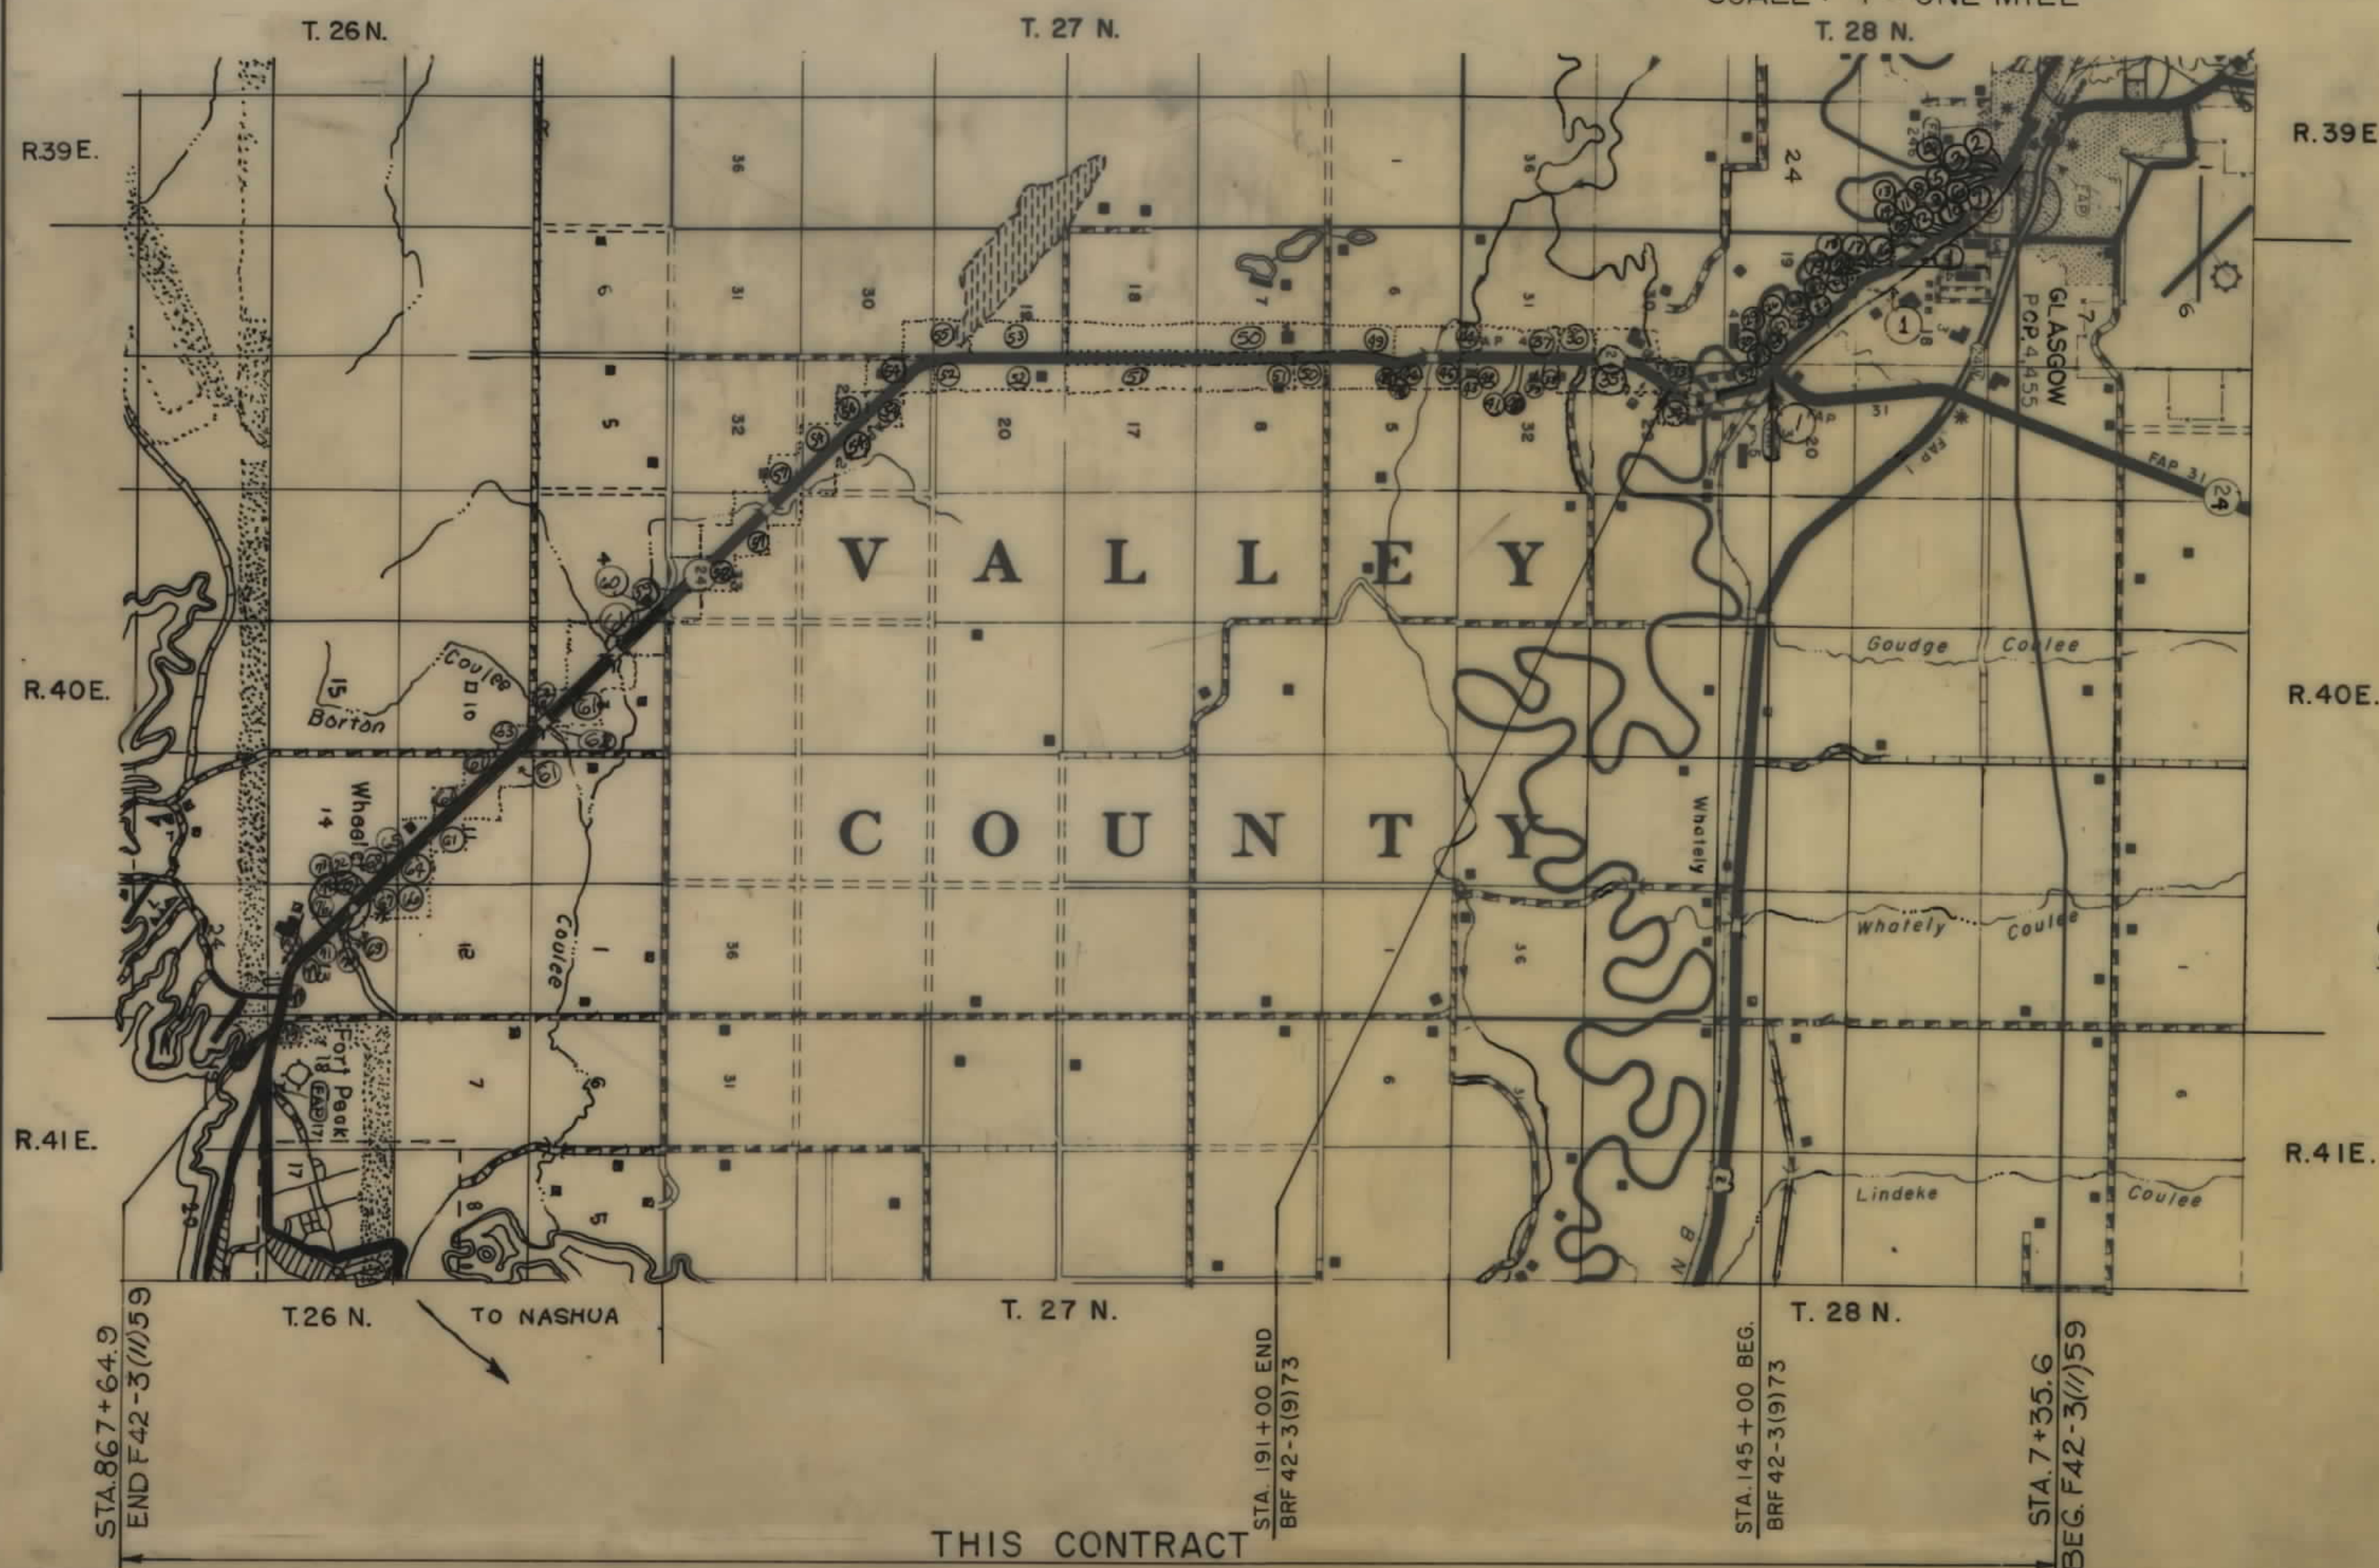

INDEX

PARCEL NO.	OWNERSHIPS	SHEET NO.
1	BURLINGTON NORTHERN RAILWAY CO.	3-7
2	BURLINGTON NORTHERN RAILWAY CO.	5
3	ROY C. & MARY ANN ELLSWORTH	3
4	ESTATE OF FRANK MERSEN, SR.	3
5	BARBARA A. PROSTROLO	3
6	STEVEN J. & JEANNETTE M. PHILLIPS	3
7	IVAN LARRY & PATRICIA MILLER	3
8	DELETED	
9	DELETED	
10	ROY C. & MARY ANN ELLSWORTH	3
11	DELETED	
12	RICHARD E. & MARTHA L. RONDE	3, 4
13	KENNETH W. SCOTT	4
14	CITY OF GLASGOW	4
15	FRANKS GALLAGHER, TRUSTEE OF HAZEL GALLAGHER TRUST	4
16	DALE A. & VIOLA DASCHER	4, 5
17	DALE A. & VIOLA DASCHER	5
18	GLASGOW LIVESTOCK SALES CO.	5
19	KELVIN D. & JOYCE M. MOREHOUSE	5
20	CORWIN D. KELM	5
21	KEITH J. MOREHOUSE	5, 6
22	SCOTT & BEVERLY J. FERGUSON	6
23	LEONARD E. & DONALD L. NUETH	6
24	JOHNNIE CAFFE	6
25	MARTIN R. CONNELL	6
26	DELETED	
27	"	
28	"	
29	"	
30	"	
31	JOHNNIE CAFFE	7
32	DELETED	
33	DELETED	
34	PAULINE H. DEBERRY	8, 9
35	DELETED	
36	LEONARD H. LANGEN	9
37	RICHARD & MARTHA RONDE, et al.	9
38	OLBERT CATTLE CO.	10, 11
39	RICHARD & JUNE WEBER	10
40	HYRAM W. & CECELIA PETERS	10
211	GLASGOW LIVESTOCK SALES CO.	5

FOR LIMITED ACCESS
CONTROL RESOLUTION
SEE SHEET NO. 2

STATE OF MONTANA DEPARTMENT OF HIGHWAYS	
APPROVED: December 19, 1988	
GARY J. WICKS DIRECTOR OF HIGHWAYS BY: <i>Stephen C. Kologli</i>	
CHIEF PRECONSTRUCTION BUREAU	
U.S. DEPARTMENT OF TRANSPORTATION FEDERAL HIGHWAY ADMINISTRATION	
APPROVED: F.H.W.A. DIVISION ADMINISTRATOR	
2-27-89 DATE	

RELATED PROJECTS

ASSOCIATED PROJECT
AGREEMENT NUMBERS

THIS CONTRACT


REVISED 5-15-89, 5-17-89,
7-20-89, 9-7-89,
2-24-90
1-24-90
6-7-91

OWNERSHIPS									
PARCEL	NAME	ADDRESS	TOTAL AREA	GROSS R/W AREA	R.T.W. AREA	AREA TO BE ACQUIRED	REMAINDER		CONST. PERMIT AREA
1	Burlington Northern R.R.	SEE SHEET NO. 7							
16	Dale A. & Viola Dascher	Ft. Peck Rte, Glasgow, MT 59230		FOR	LIMITED	ACCESS	CONTROL	ONLY	
17	" " "	" " "		"	"	"	"	"	
18	Glasgow Livestock Sales Co.	Box 329 Glasgow, MT 59230		"	"	"	"	"	
19	Kelvin D. & Joyce M. Morehouse	Ft. Peck Rte, Glasgow, MT 59230		FOR	LIMITED	ACCESS	CONTROL	ONLY	
20	Corwin D. Helm	Ft. Peck Rte, Glasgow, MT 59230		FOR	LIMITED	ACCESS	CONTROL	ONLY	
21	Keith J. Morehouse	Ft. Peck Rte, Glasgow, MT 59230	SEE SHEET NO. 6						
2	Burlington Northern RR	(Non Operating R/W)		4.03 Ac.	3.57 Ac.	0.46 Ac.			
21	GLASGOW LIVESTOCK SALES CO., A MT CORP.			* FOR NEGOTIATIONS ONLY					

* PARCEL 2 IMPROVEMENTS OWNED BY THE LESSEE

STATE	PROJECT NO.	SHEET NO.	TOTAL SHEETS
MONT.	F42-3(11)59	5	30

FORT PECK-GLASGOW

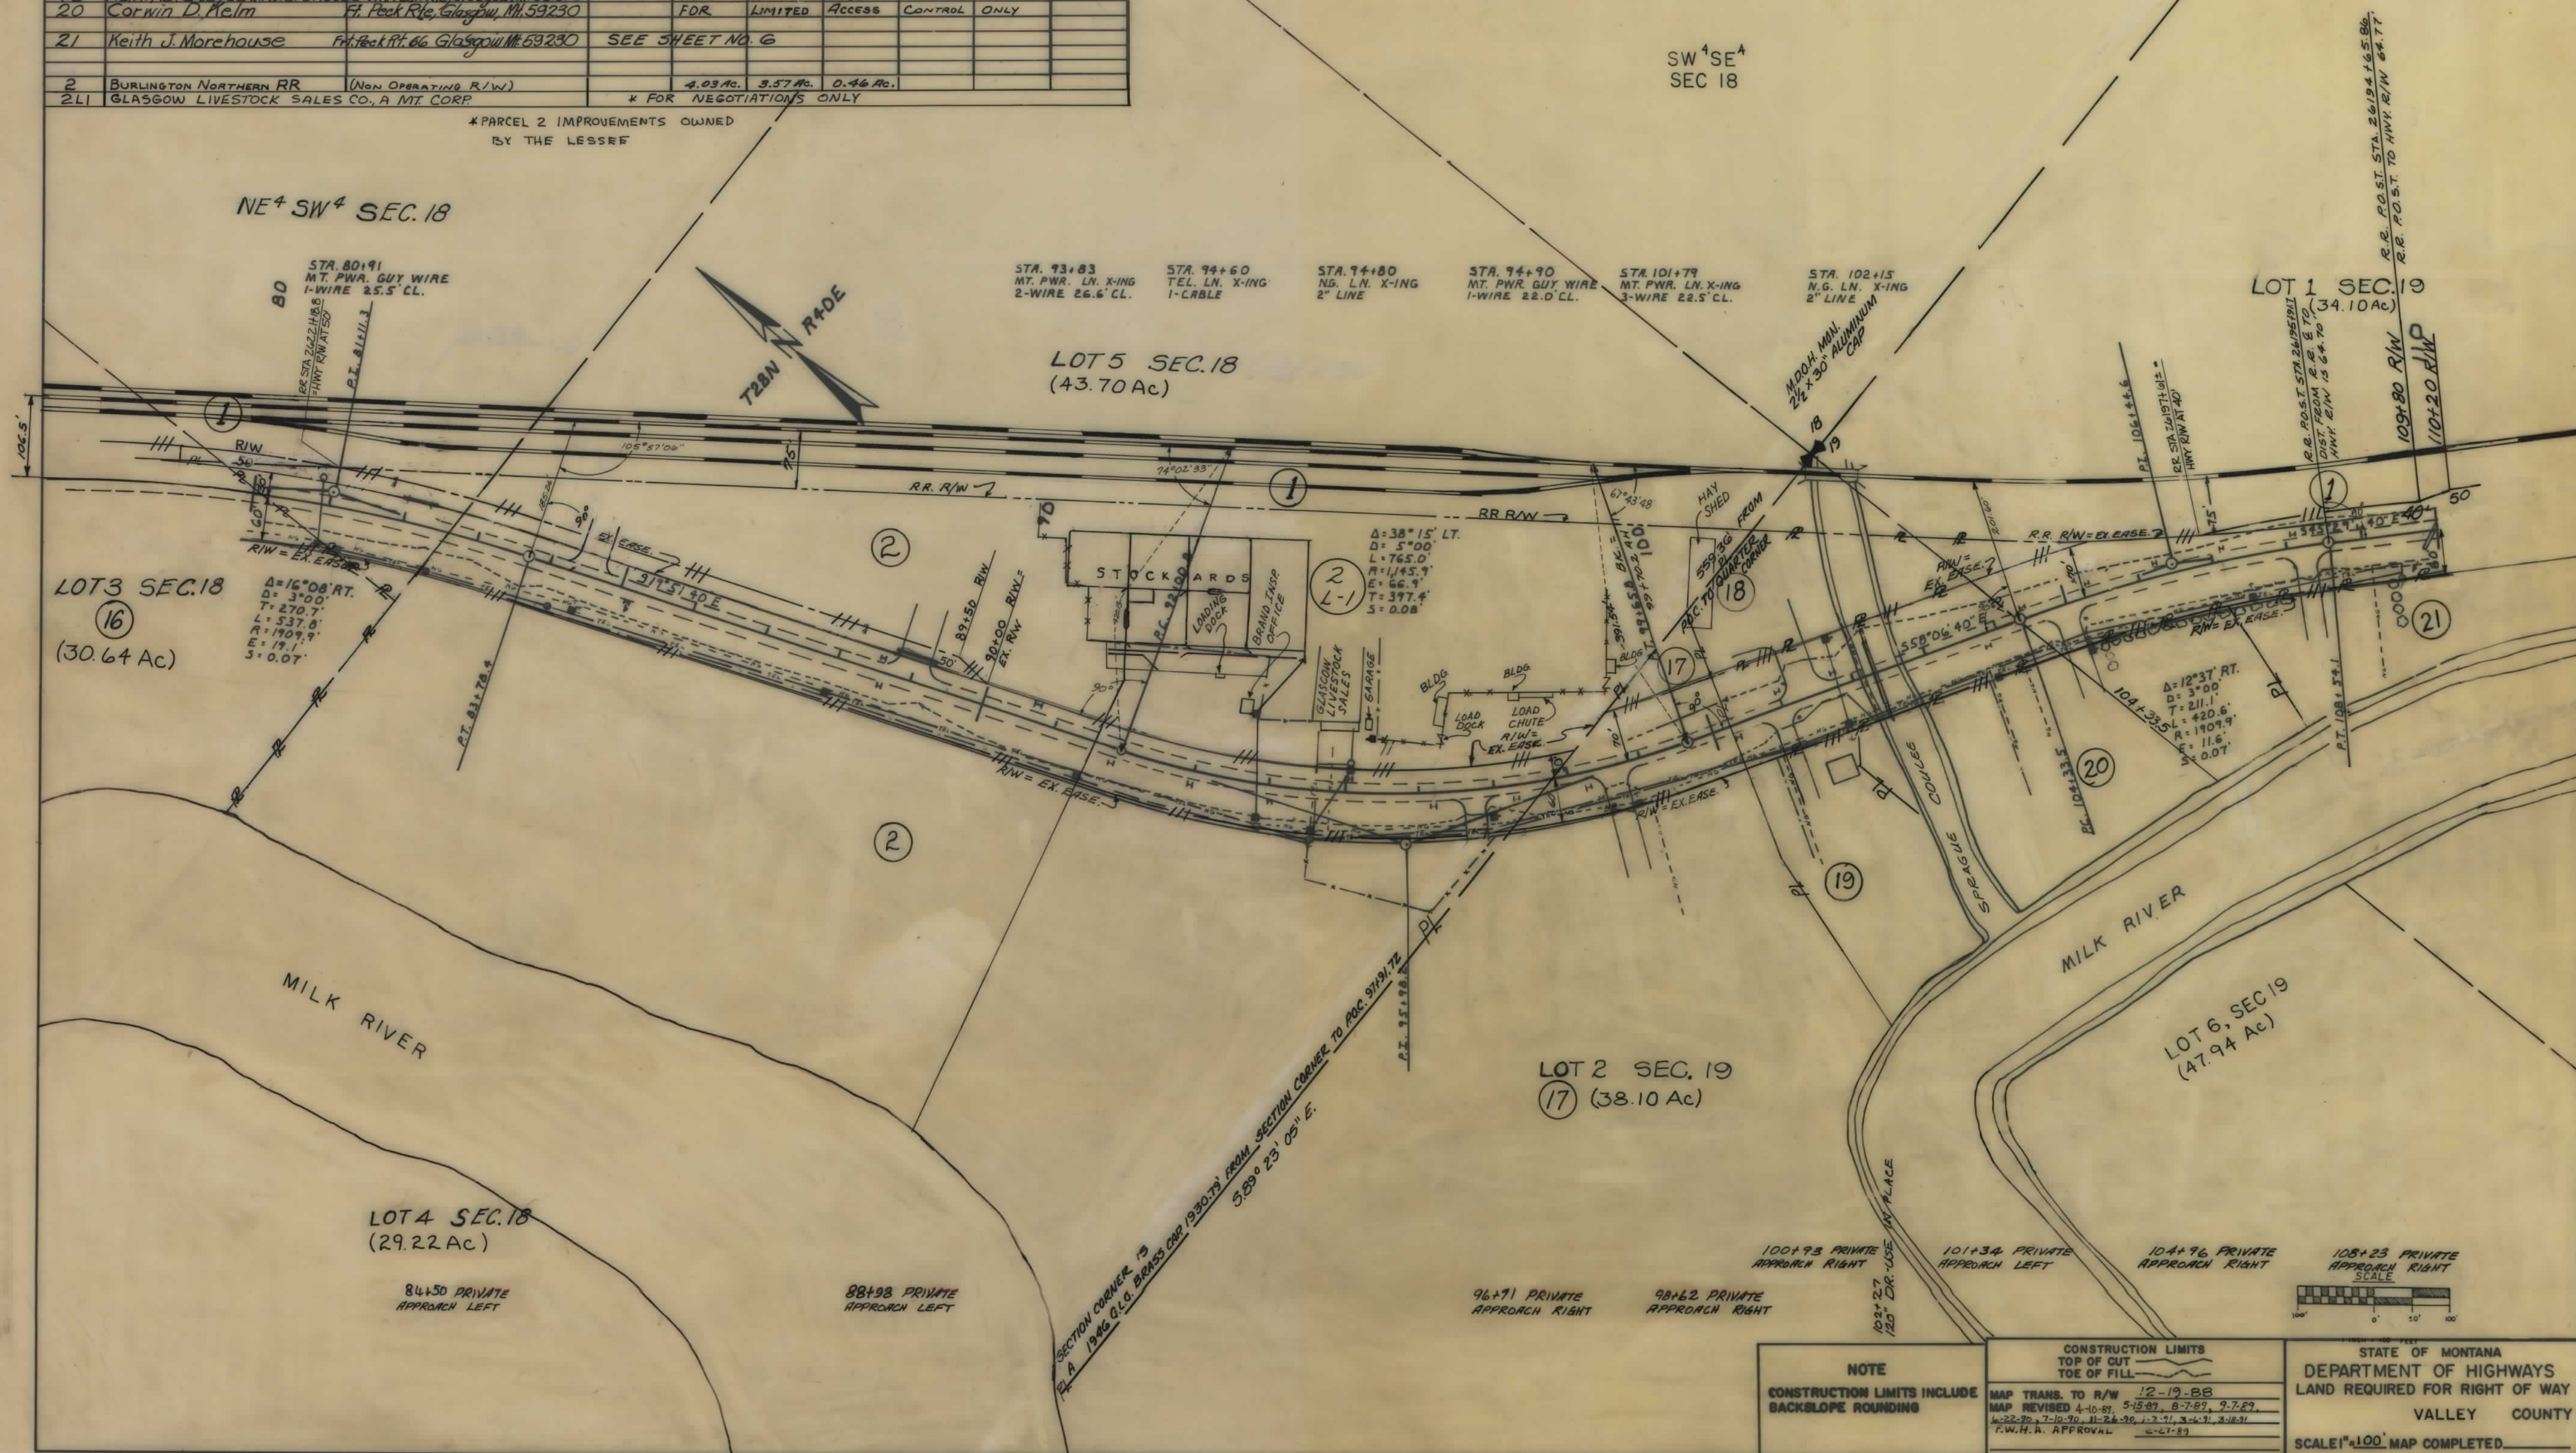

NOTE
CONSTRUCTION LIMITS INCLUDE BACKSLOPE ROUNDING


CONSTRUCTION LIMITS
TOP OF CUT
TOE OF FILL
MAP TRANS. TO R/W 12-19-88
MAP REVISED 4-10-89, 5-15-89, 8-7-89, 9-7-89,
10-22-89, 7-10-90, 11-24-90, 1-2-91, 3-4-91, 3-18-91
F.W.H.A. APPROVAL C-1-89

STATE OF MONTANA
DEPARTMENT OF HIGHWAYS
LAND REQUIRED FOR RIGHT OF WAY
VALLEY COUNTY
SCALE 1"=100' MAP COMPLETED

OWNERSHIPS									
PARCEL	NAME	ADDRESS	TOTAL AREA	GROSS R/W AREA	R.T.W. AREA	AREA TO BE ACQUIRED	REMAINDER		CONST. PERMIT AREA
1	BURLINGTON NORTHERN R.R.	SEE SHEET NO. 7					LEFT	RIGHT	
21	Keith J. Morehouse	Fort Peck Route 66 Glasgow, MT 59230	FOR	LIMITED	ACCESS	CONTROL	ONLY		
23	Leona F. & Donald L. Hueth	HCR 271-1079 Glasgow, MT 59230	FOR	LIMITED	ACCESS	CONTROL	ONLY		
24	Johnnie Cate, Inc.	Box 204 Glasgow, MT 59230	"	"	"	"	"	"	
25	Martin R. Connehl	% Tres. & Box 511 Glasgow, MT 59230	"	"	"	"	"	"	
26	DELETED		"	"	"	"	"	"	
27	"		"	"	"	"	"	"	
28	"		"	"	"	"	"	"	
29	"		"	"	"	"	"	"	
30	"		"	"	"	"	"	"	
22	SCOTT L. & BEVERLY J. FERGUSON	HCR 271-1073, GLASGOW, MT.							600'
	96 DANIEL F. & ROBERT E. PATTERSON								

STATE	PROJECT NO.	SHEET NO.	TOTAL SHEETS
MONT.	F42-3(11)59	6	30


FORT PECK-GLASGOW

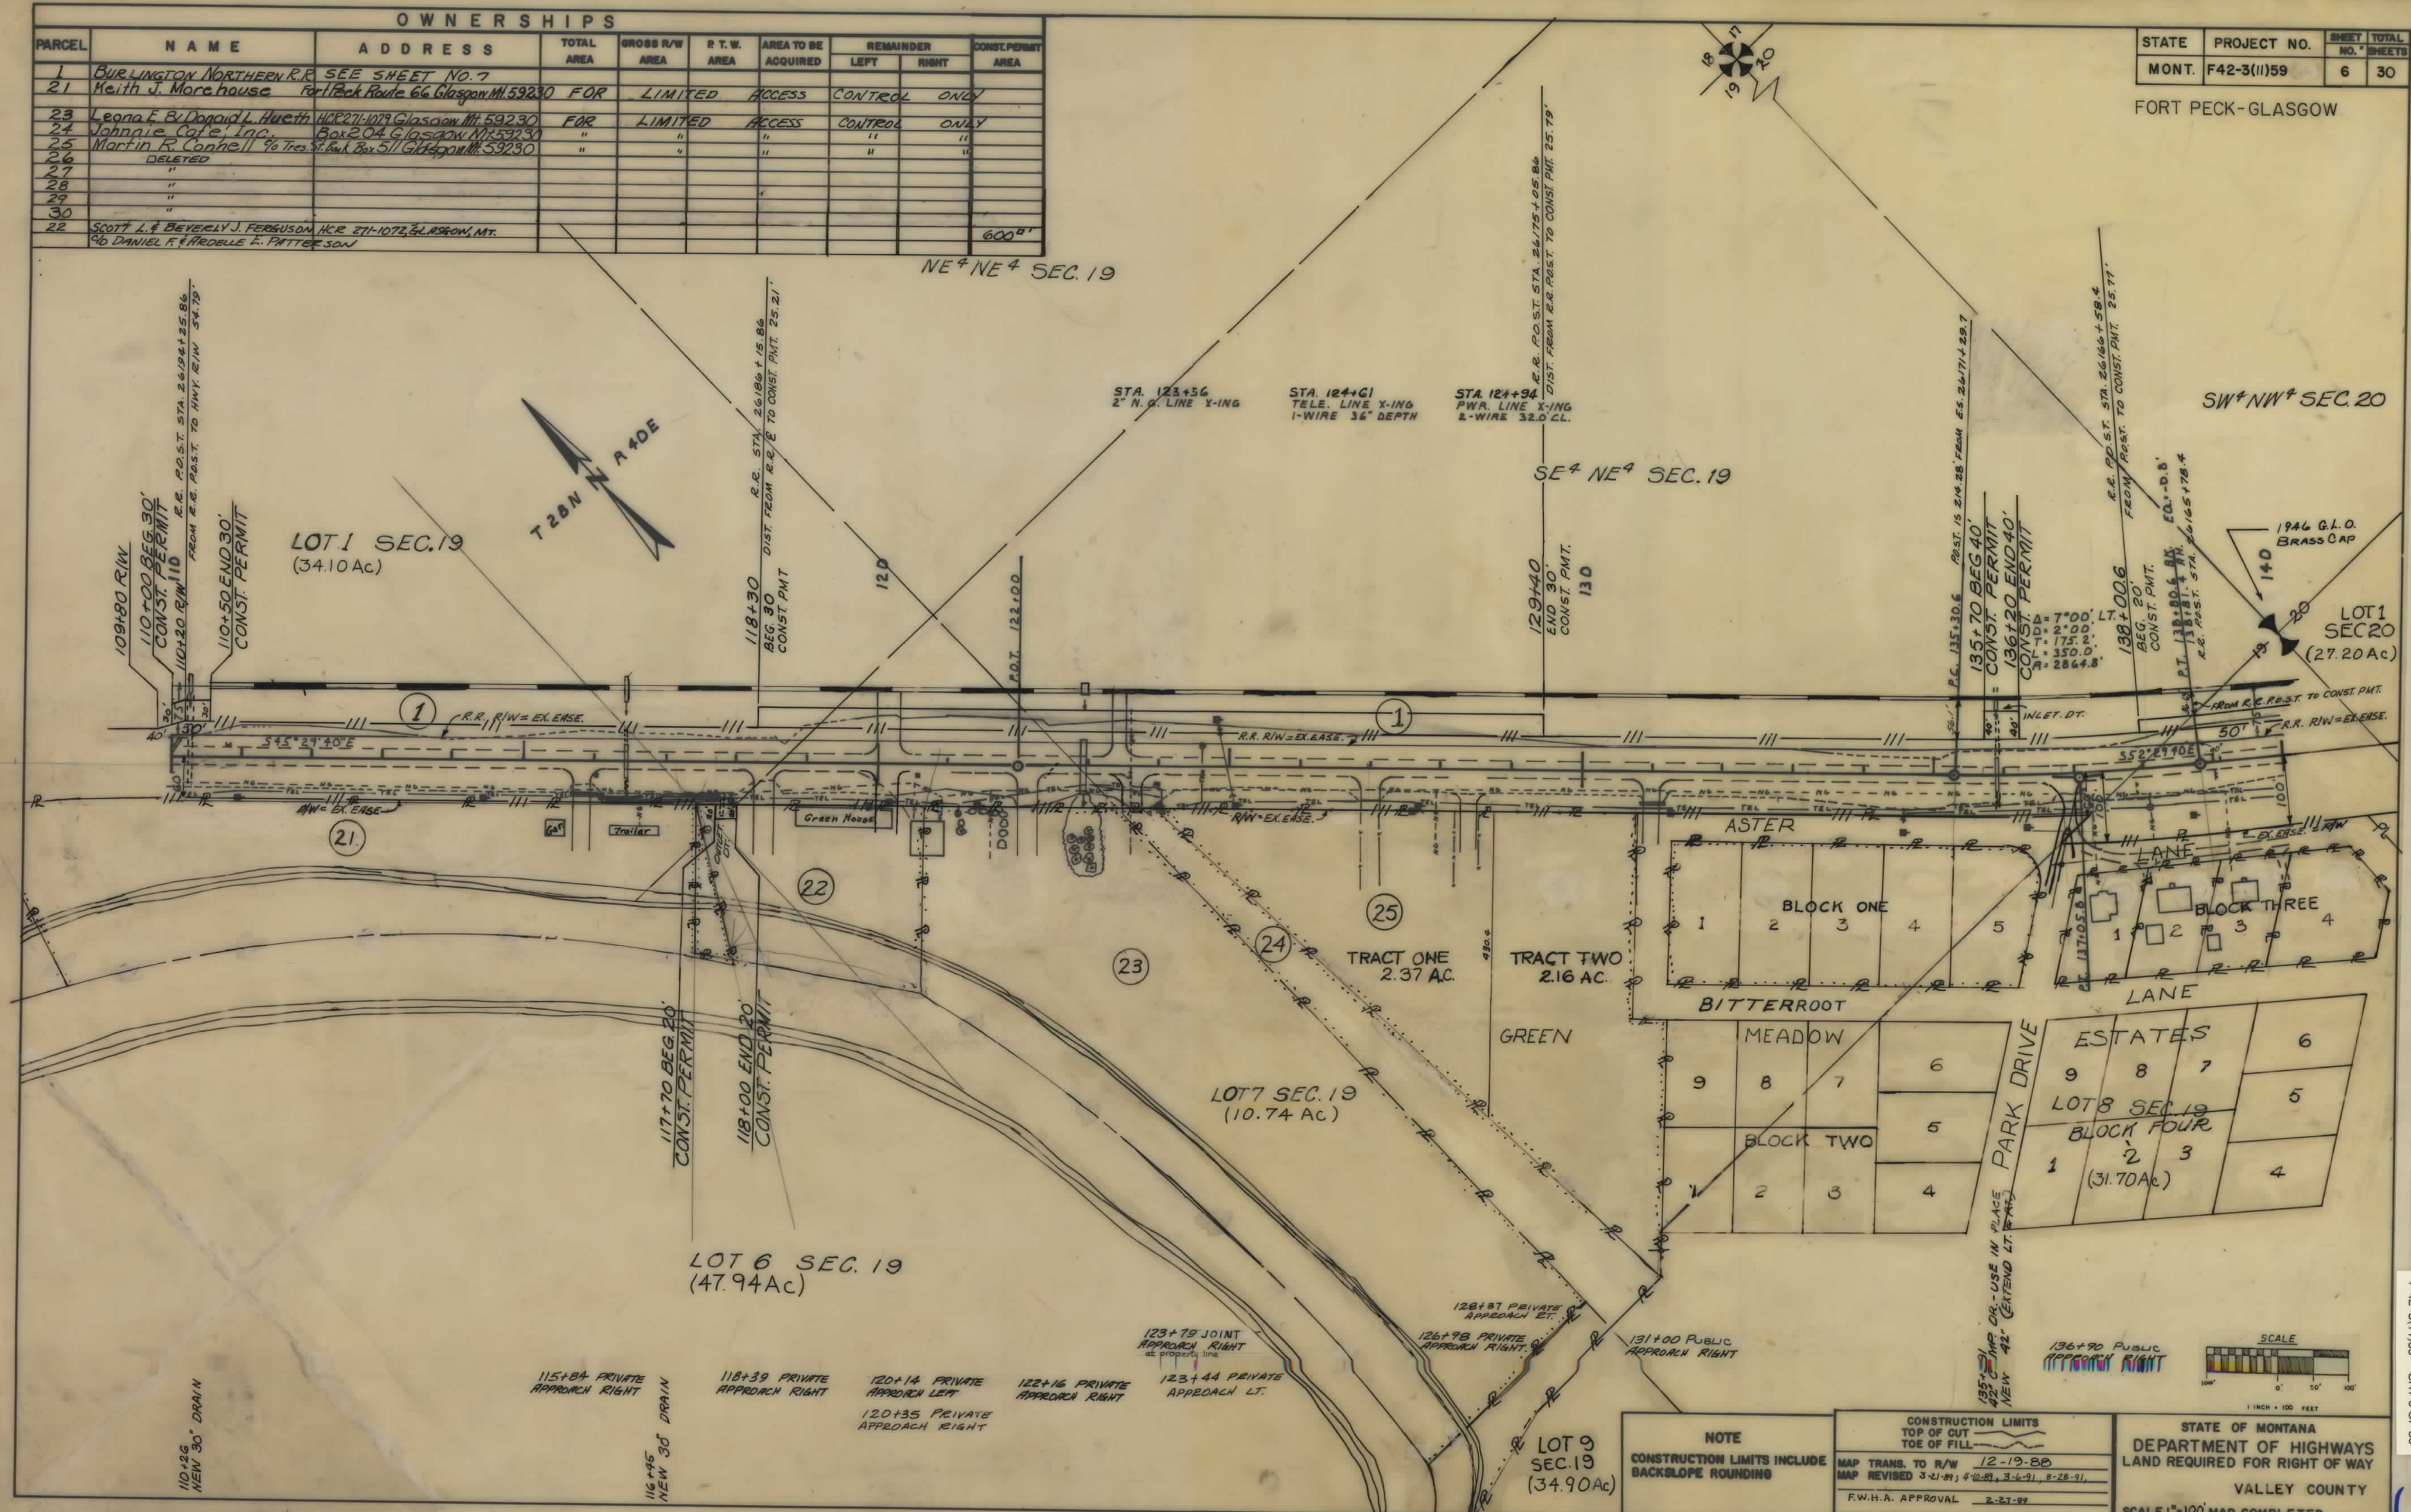

OWNERSHIPS									
PARCEL	NAME	ADDRESS	TOTAL AREA	GROSS R/W AREA	R.T.W. AREA	AREA TO BE ACQUIRED	REMAINDER		CONST. PERMIT AREA
							LEFT	RIGHT	EASE-AREA
1	BURLINGTON NORTHERN RAILWAY CO.	777 Main 2600 Continental Plaza		2.81 AC.		2.81 AC.			1.19 AC.
31	JOHNNIE CAFE INC.	P.O. Box 204, GLASGOW, MT. 59230							0.02 AC.
32	DELETED								0.08 AC.
33	DELETED								
24	JOHNNIE CAFE INC.	Box 204, GLASGOW, MT. 59230		-0-	-0-	-0-			0.02 AC.
									0.08 AC.

STATE	PROJECT NO.	SHEET NO.	TOTAL SHEETS
MONT.	F42-3(1)59	7	30

FORT PECK - GLASGOW

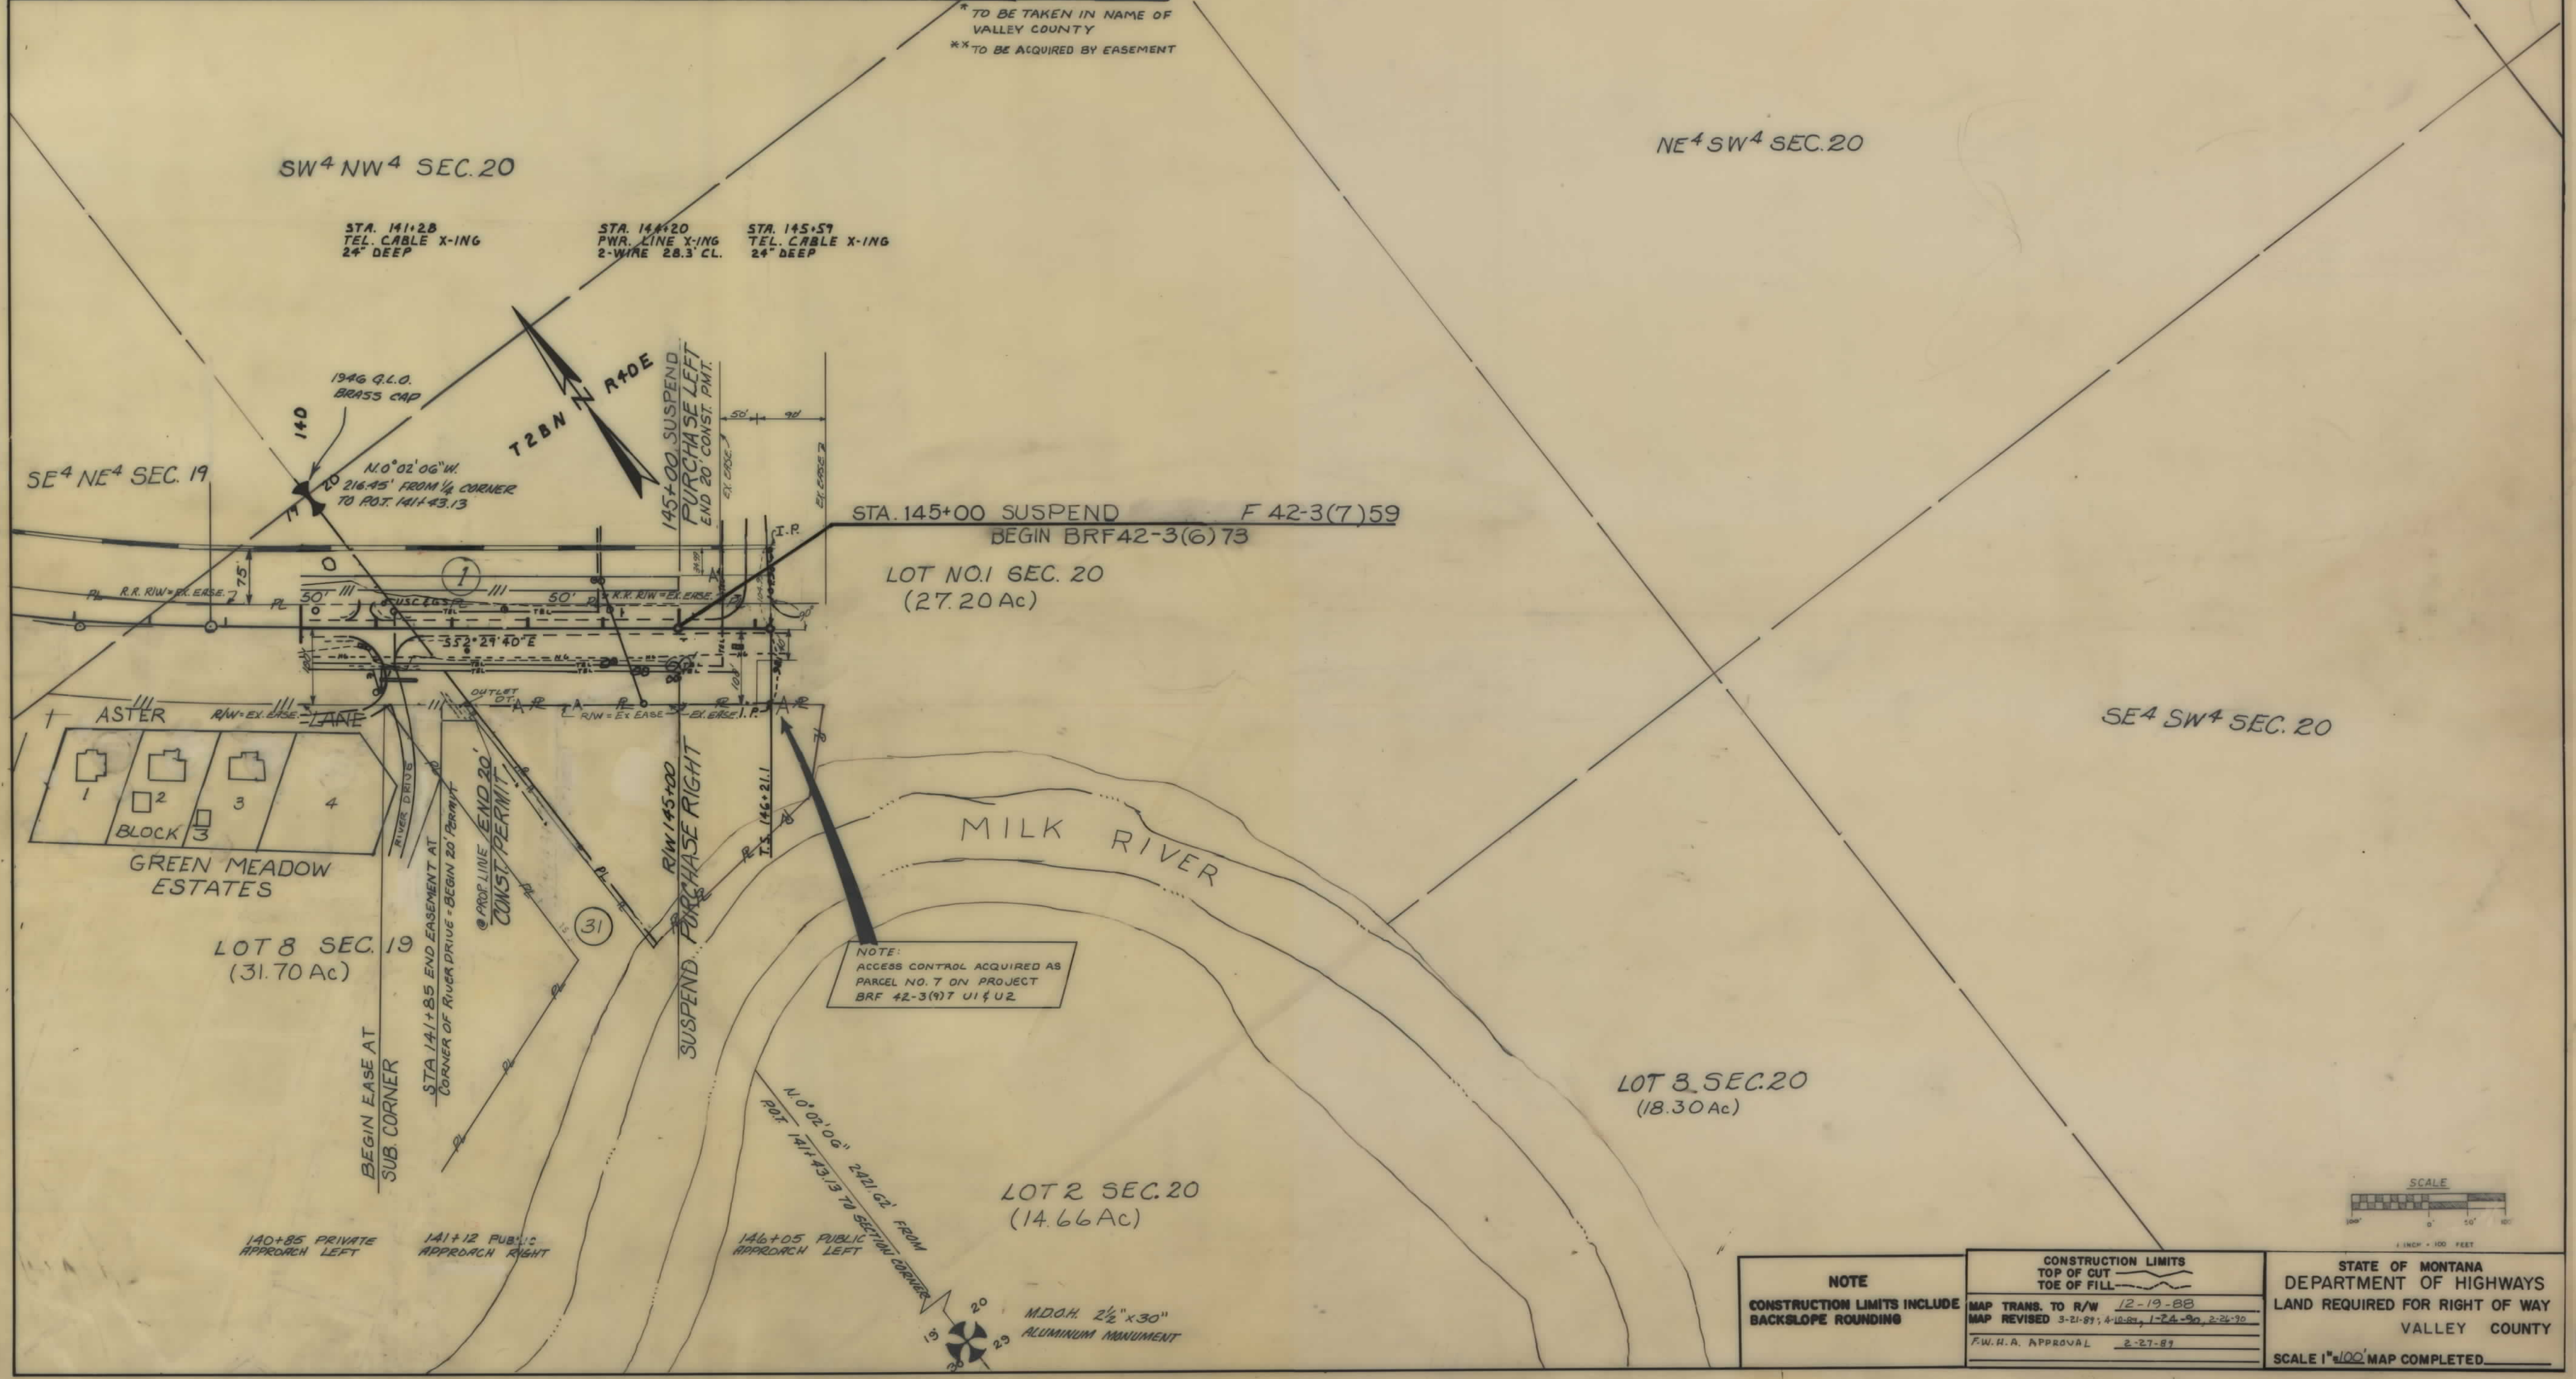


OWNERSHIPS									
PARCEL	NAME	ADDRESS	TOTAL AREA	GROSS R/W AREA	R.T.W. AREA	AREA TO BE ACQUIRED	REMAINDER		CONST. PERMIT AREA
34	Pauline H. DeBray	Glasgow, Mt. 59230		11.44 ac.	10.58 ac.	0.86 ac.			
36	LEONARD H. LANKEN (LESSOR)	Box 110, Glasgow, Mt. 59230		6.9 ac.	5.75 ac.	1.15 ac.			2.08 ac.
37	Richard F. & Agatha L. Rohde	Box 944, Glasgow, Mt. 59230				ACCESS CONTROL ONLY			
**	NEL B. MORGAN & PETER NYQUIST (LESSORS)								
12+37	RICHARD F. & MARTHA L. RONDE	Box 944, Glasgow, Mt. 59230		750'		750'			

** ATTACH TO PARCEL (36)

STATE	PROJECT NO.	SHEET NO.	TOTAL SHEETS
MONT.	F42-3(11)59	9	30

FORT-PECK-GLASGOW

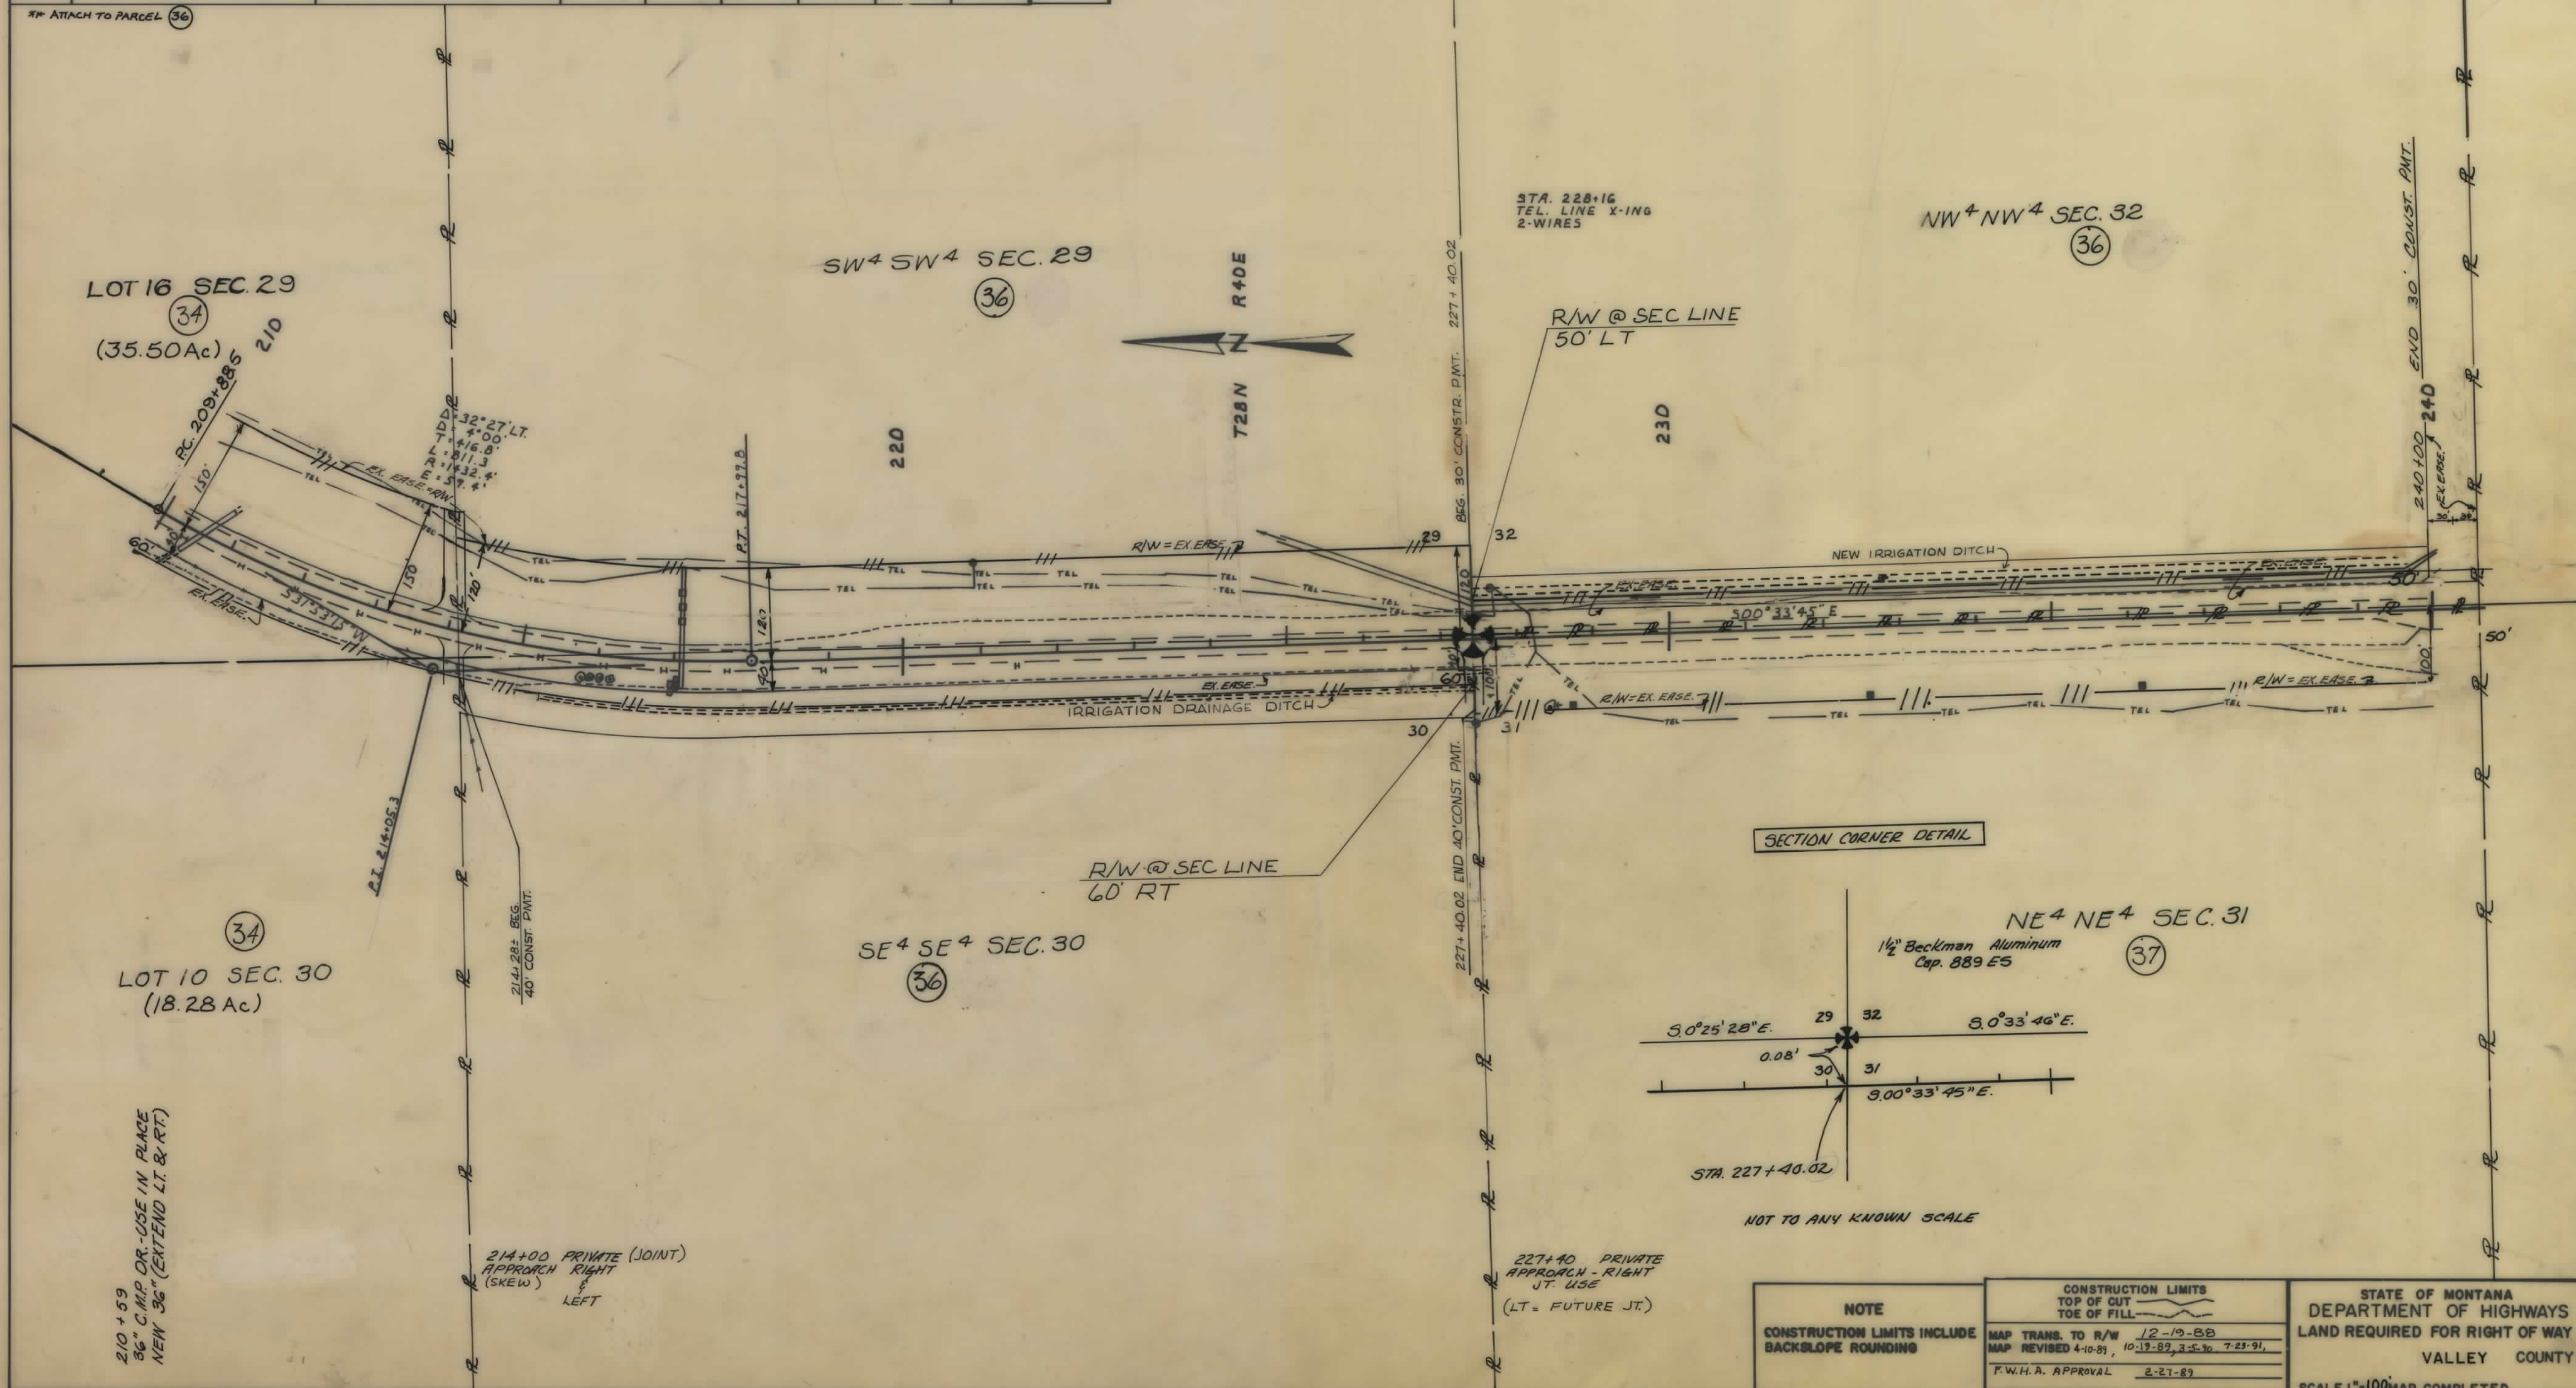


NOTE		CONSTRUCTION LIMITS		STATE OF MONTANA	
CONSTRUCTION LIMITS INCLUDE BACKSLOPE ROUNDING		TOP OF CUT TOE OF FILL		DEPARTMENT OF HIGHWAYS	
		MAP TRANS. TO R/W 12-10-88		LAND REQUIRED FOR RIGHT OF WAY	
		MAP REVISED 4-10-89, 10-19-89, 3-5-90, 7-23-91,		VALLEY COUNTY	
		F.W.H.A. APPROVAL 2-27-89		SCALE 1"=100'	
				MAP COMPLETED	

OWNERSHIPS									
PARCEL	NAME	ADDRESS	TOTAL AREA	GROSS R/W AREA	R.T.W. AREA	AREA TO BE ACQUIRED	REMAINDER		CONST. PERMIT AREA
38	Olfert Cattle Co.	Frazer, Mt. 59225	SEE	SHEET 11					
39	Richard A. & June Weber	Ft. Peck Rt. Glasgow, Mt. 59230		0.77 AC.	0.46 AC.	0.31 AC.			
40	HYRAM W. & CECELIA PETERS	SOUTH Rte. 79 FORT PECK, MONT. 59223		0.76 AC.	0.45 AC.	0.27 AC.			
41	Walter K. & Frances L. Newton	Box 186 Glasgow, Mt. 59230		0.07 AC.	0.05 AC.	0.02 AC.			
42	RICHARD J. & CAROL J. THEUSON	FT. PECK RT. GLASGOW, MT. 59230		0.02 AC.	-0-	0.02 AC.			
43	FEDERAL LAND BANK OF MONTANA	110 S.S., GLASGOW, MT. 59230		0.25 AC.	-0-	0.25 AC.			
44	CHARLES L. & LORETTA W. WILSON	FT. PECK Rte. 795, GLASGOW, MT.	SEE	SHEET 11					
81	GLASGOW IRRIGATION DISTRICT	FOR NEGOTIATION ONLY							
85	DELETED								

* C/D LAWRENCE M. & CAROL ANN NAYES

STATE	PROJECT NO.	SHEET NO.	TOTAL SHEETS
MONT.	F42-3(11)59	10	30

FORT PECK - GLASGOW

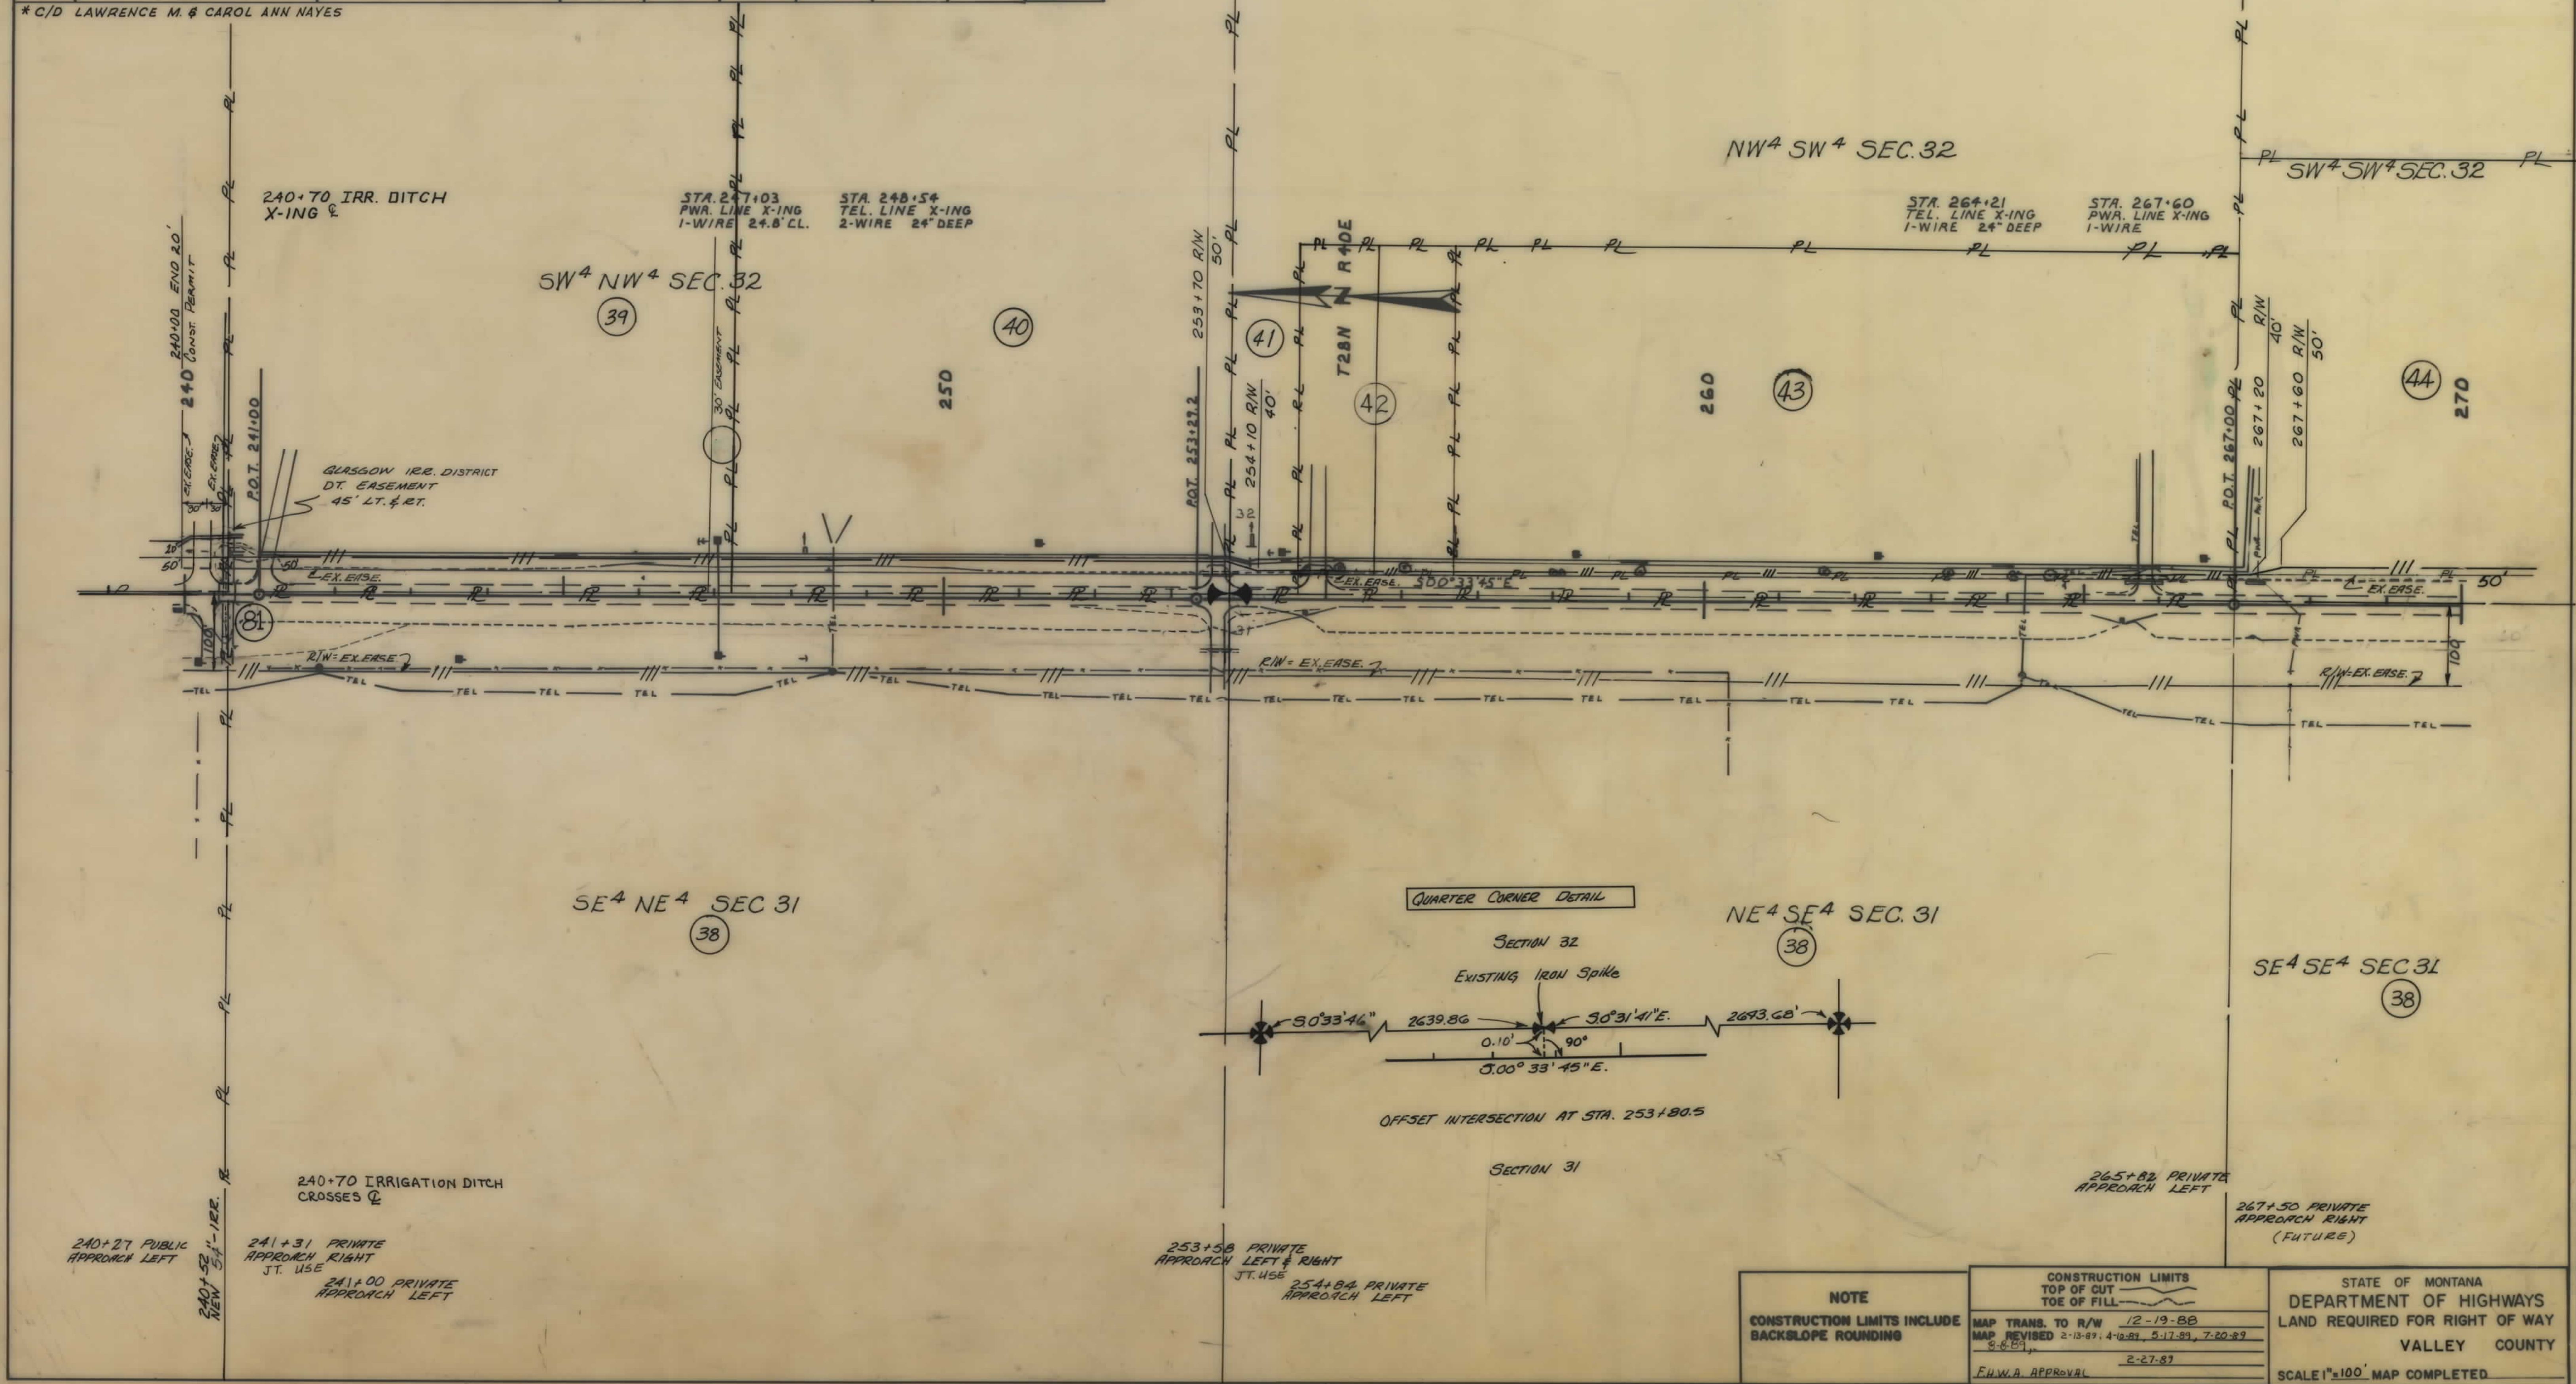


NOTE CONSTRUCTION LIMITS INCLUDE BACKSLOPE ROUNDING	CONSTRUCTION LIMITS TOP OF CUT TOE OF FILL		STATE OF MONTANA DEPARTMENT OF HIGHWAYS LAND REQUIRED FOR RIGHT OF WAY VALLEY COUNTY SCALE 1"=100' MAP COMPLETED
	MAP TRANS. TO R/W	12-19-88	
	MAP REVISED	2-13-89, 4-10-89, 5-17-89, 7-20-89	
	F.H.W.A. APPROVAL	2-27-89	

F 42-3(11)59 SH 10 OF 30

OWNERSHIPS									
PARCEL	NAME	ADDRESS	TOTAL AREA	GROSS R/W AREA	R.T.W. AREA	AREA TO BE ACQUIRED	REMAINDER		CONST. PERMIT AREA
							LEFT	RIGHT	
45	Lyle G. Shipo	HOR 271-1525 Glasgow Mt. 59230		7.40 AC.	1.88 AC.	5.52 AC.			
47	TRUST CORPORATION OF MONTANA	Box 5003, 417 E. 13th St., Helena, MT 59603		2.80 AC.	1.75 AC.	1.05 AC.			
48	DELETED								
49	DORVAL KITTLESON		SEE SHEET NO. 13						
50	ROBERT E. LEE (LESSOR)		SEE SHEET NO. 13						
	TED SCHYER, LOUIS SATNER & GALEN MAAS (LESSEES)								

STATE	PROJECT NO.	SHEET NO.	TOTAL SHEETS
MONT.	F42-3(11)59	12	30


FORT PECK-GLASGOW

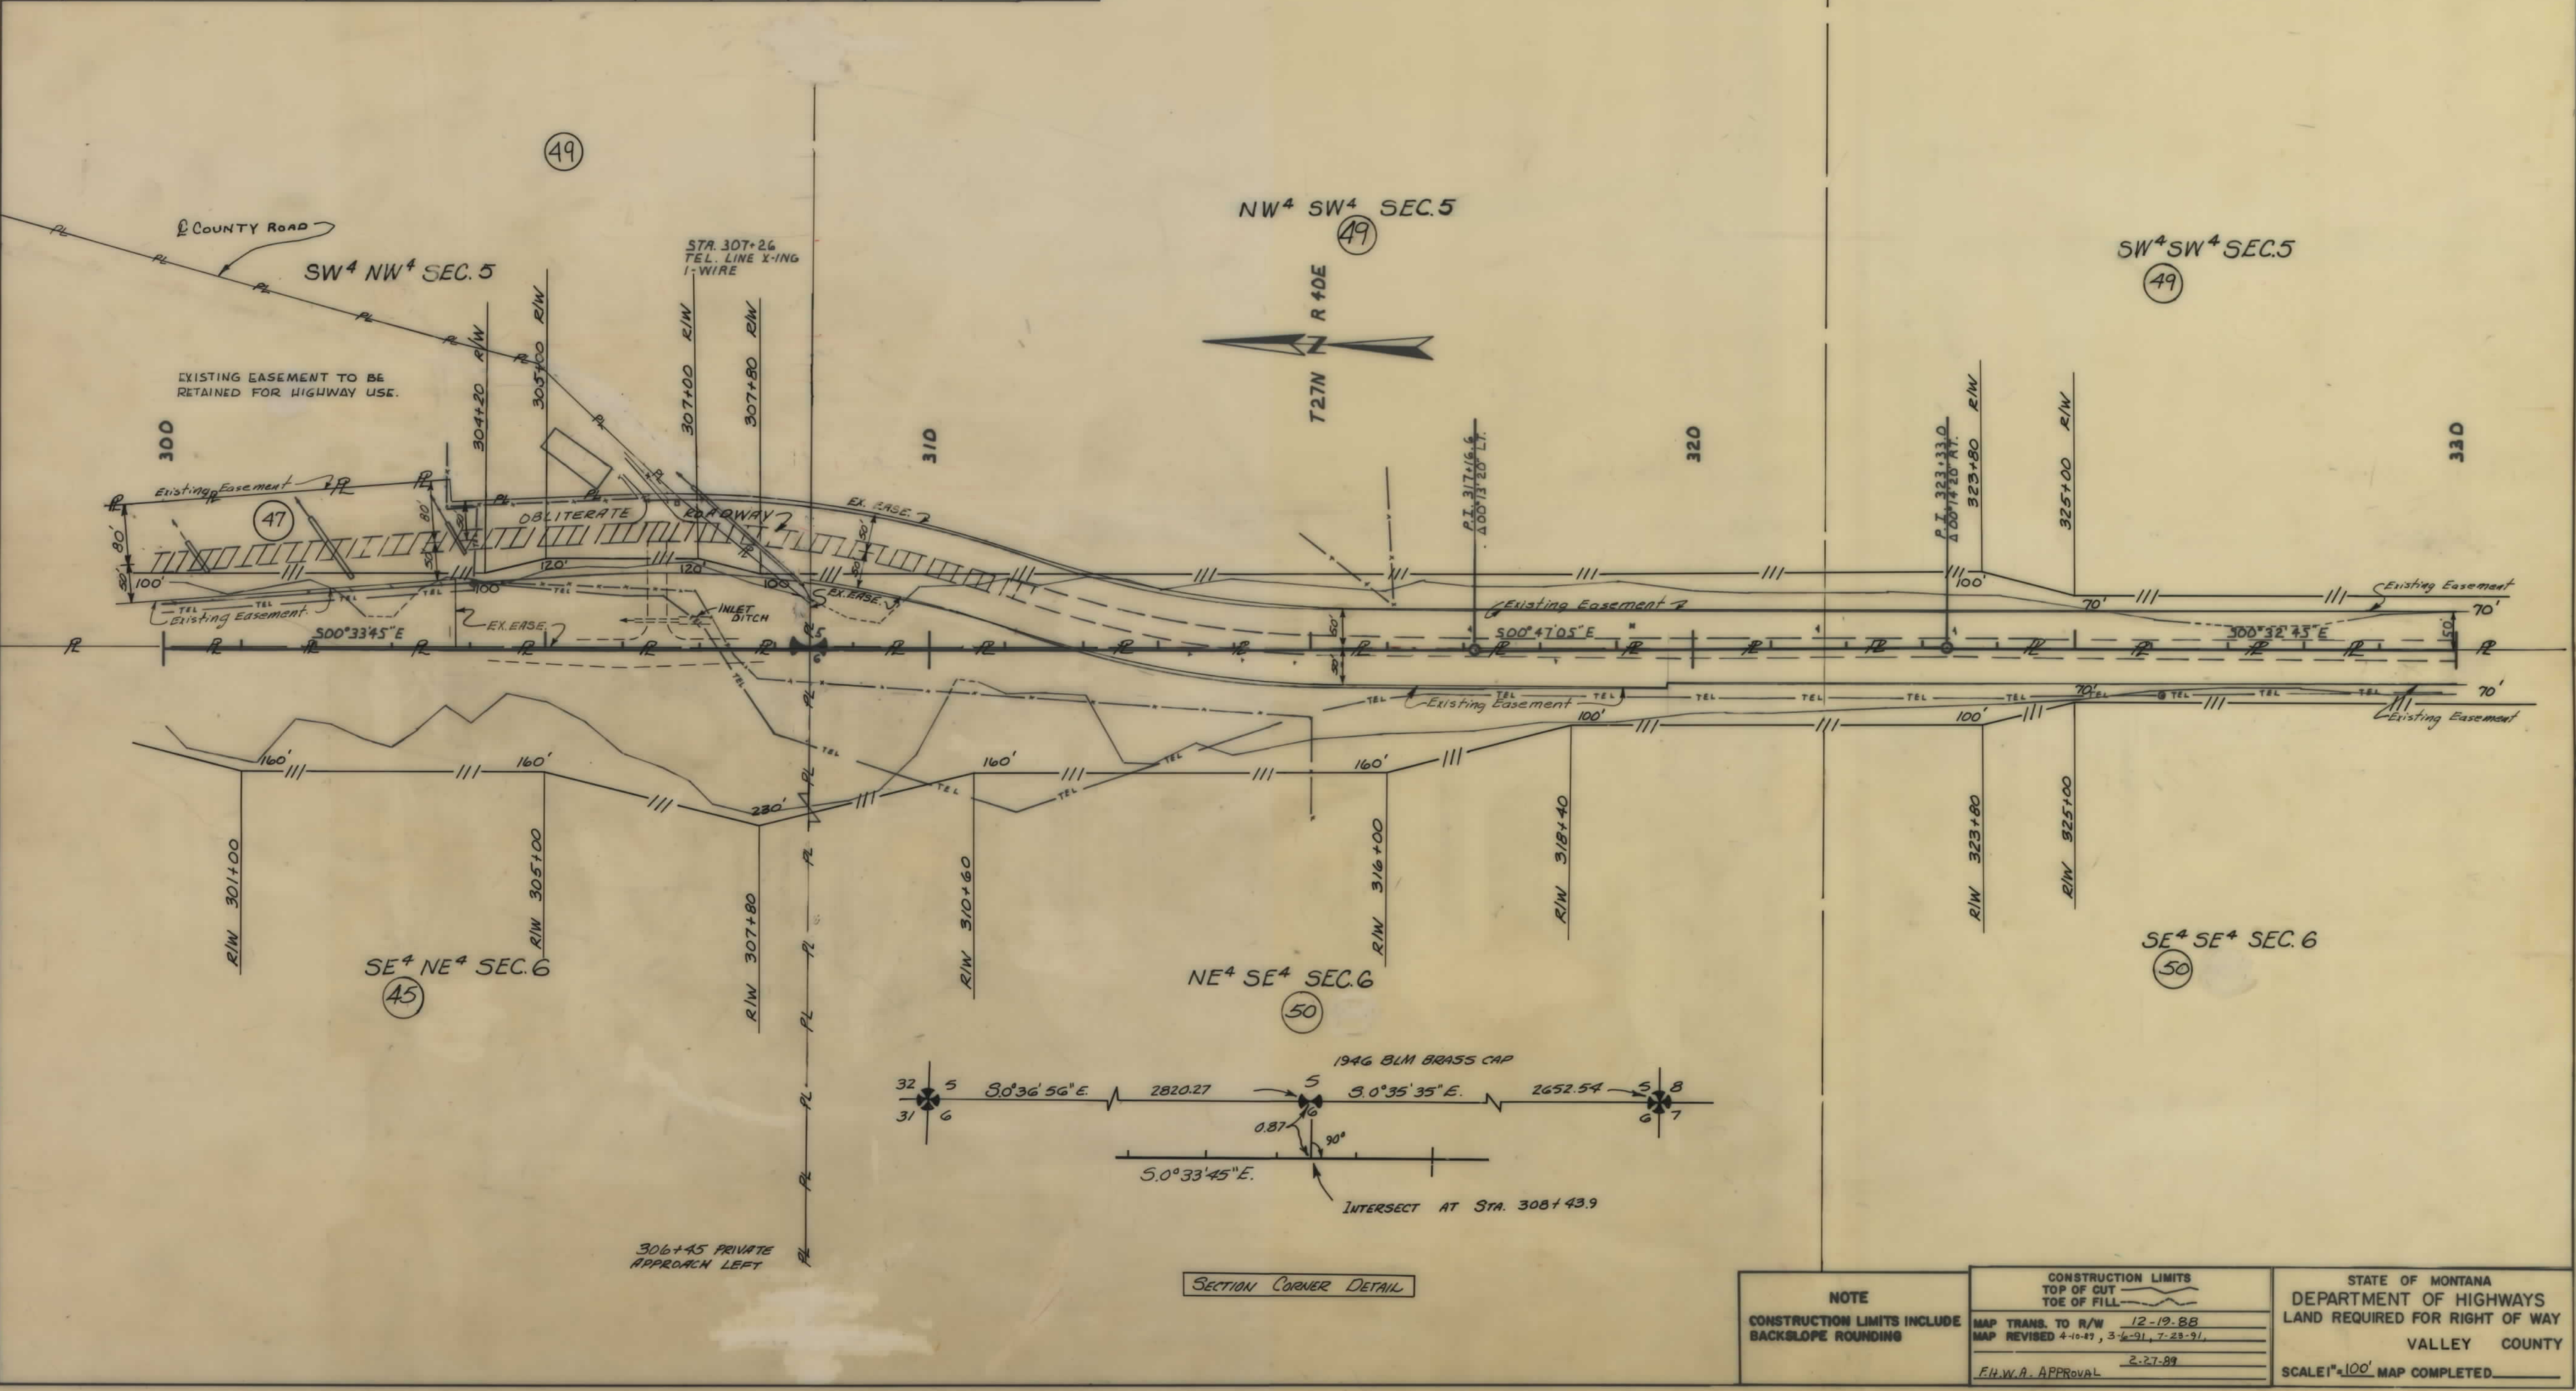

OWNERSHIPS									
PARCEL	NAME	ADDRESS	TOTAL AREA	GROSS R/W AREA	R.T.W. AREA	AREA TO BE ACQUIRED	REMAINDER		CONST. PERMIT AREA
51	Walter K. & Frances C. Newton	Box 186, Glasgow, Montana 59230		17.62 AC.	11.37 AC.	6.25 AC.			0.63 AC.
52	Dorval Kittleson	HCR 271-1550 Glasgow, Montana 59230		15.09 AC.	9.97 AC.	5.12 AC.			
53	Kenneth Dascher	HCR 271-1560 Glasgow, MT. 59230	SEE SHEET NO. 18						
54	ROY & HELEN DEBOBELER, SOPHIE G. CYRESKI & ESTATE OF STELLA CYRESKI	20 DONALD D. DEBOBELER	SEE SHEET 18						
41 & 51	WALTER K. & FRANCES C. NEWTON	Box 186, GLASGOW, MT. 59230		17.71 AC.	11.42 AC.	6.29 AC.			0.63 AC.
49 & 52	DORVAL KITTLESON	HCR 271-1550, GLASGOW, MT. 59230		20.34 AC.	13.16 AC.	7.18 AC.			

STATE	PROJECT NO.	SHEET NO.	TOTAL SHEETS
MONT.	F42-3(11)59	16	30

FORT PECK - GLASGOW

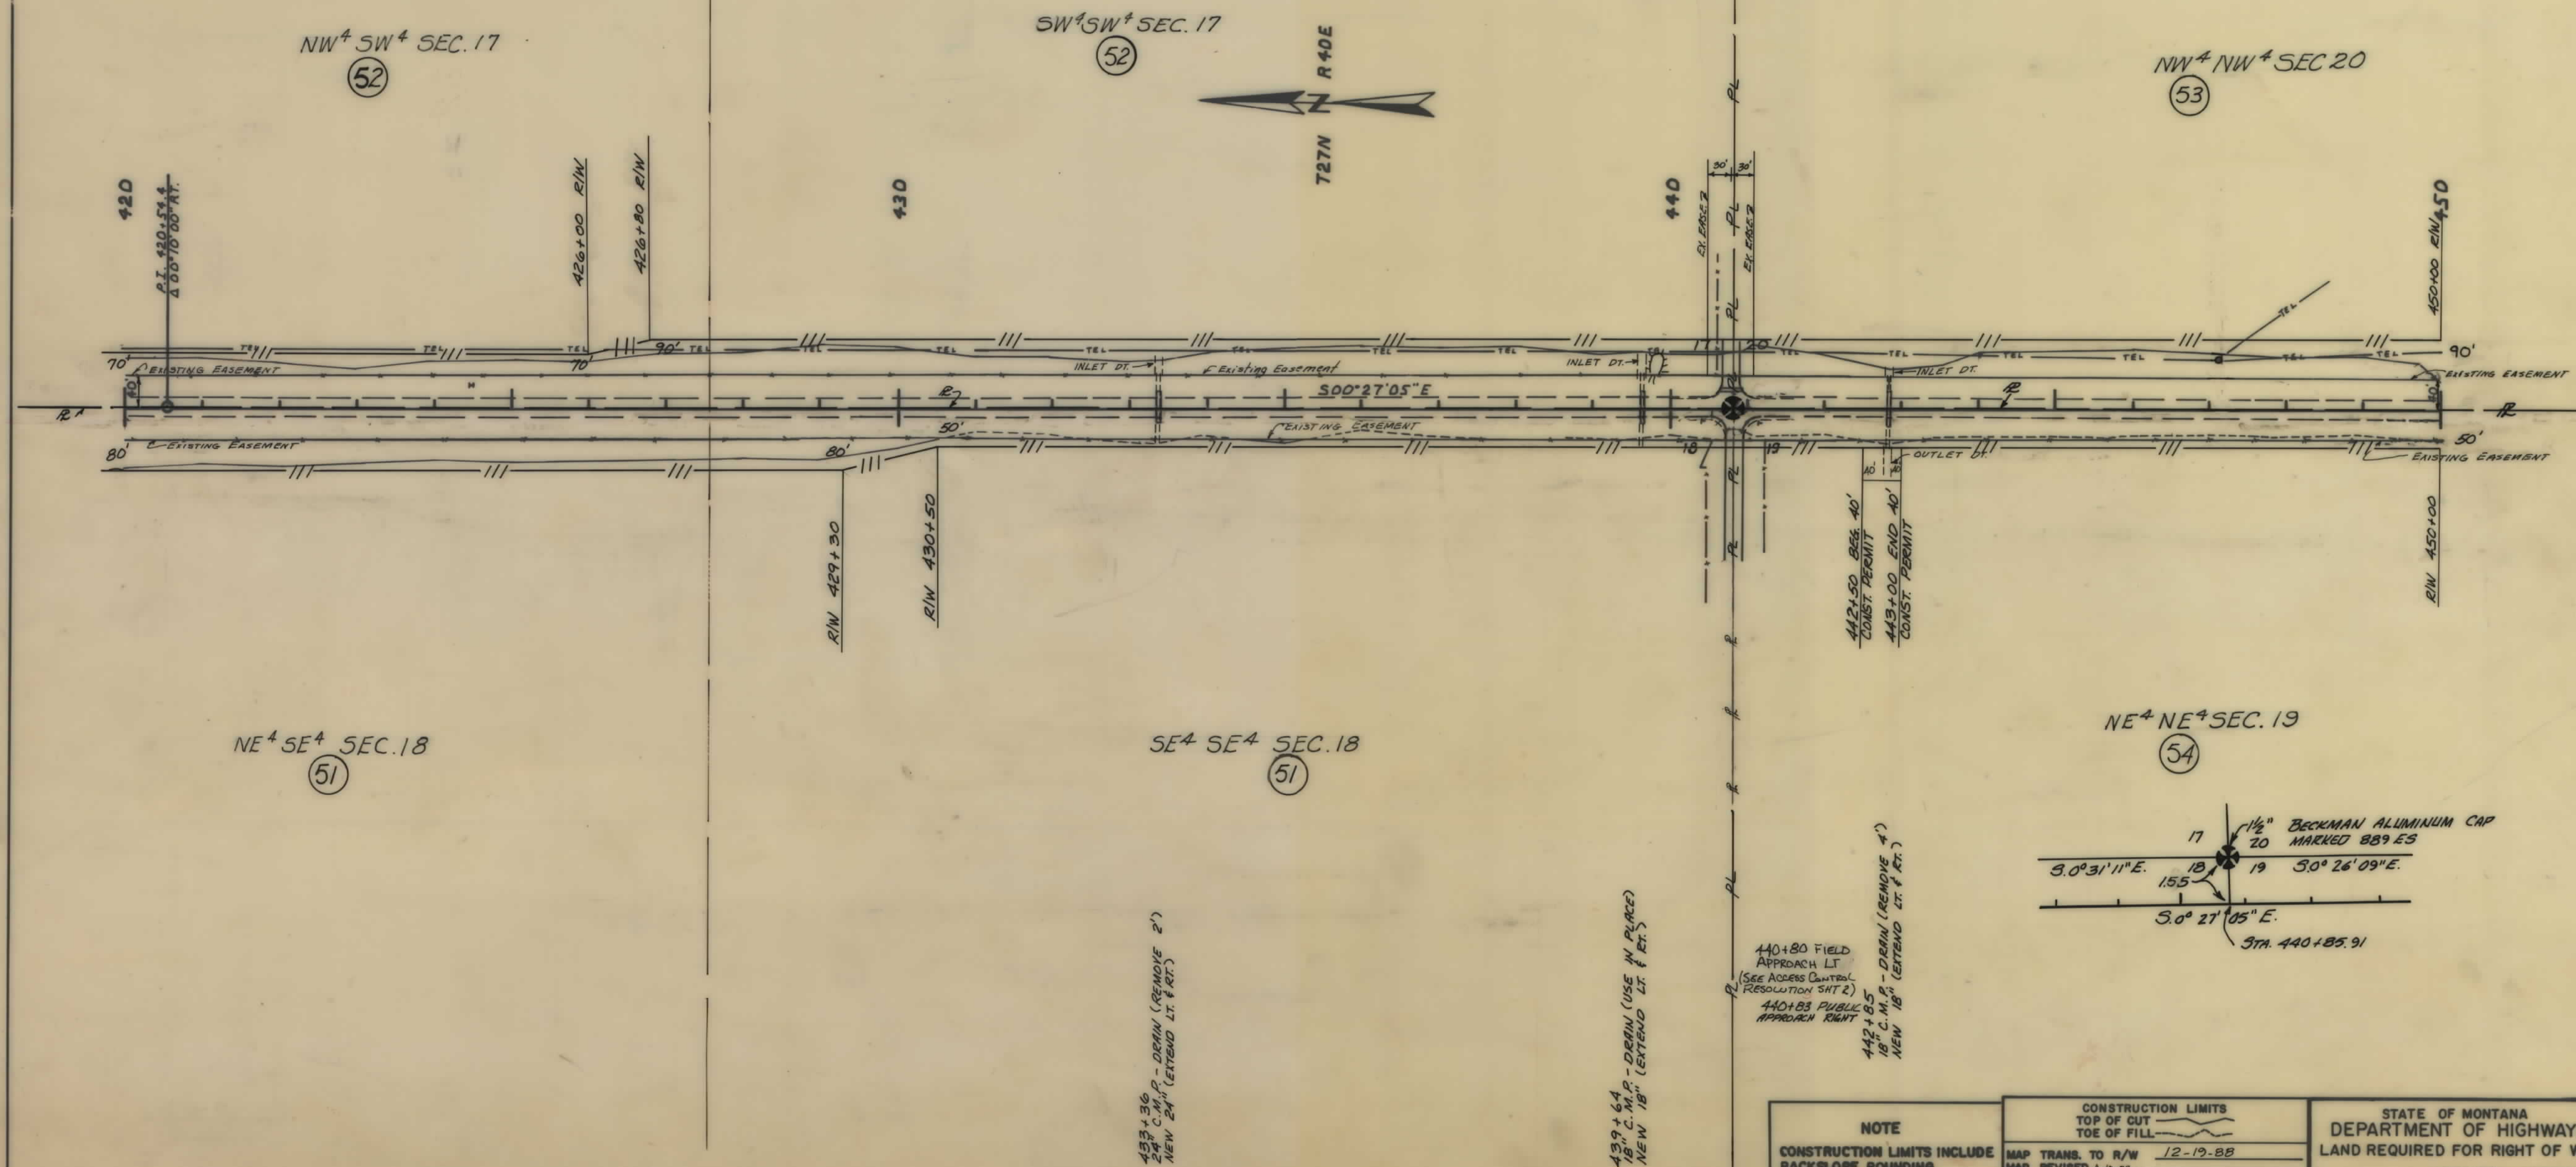

NOTE	CONSTRUCTION LIMITS		STATE OF MONTANA DEPARTMENT OF HIGHWAYS LAND REQUIRED FOR RIGHT OF WAY VALLEY COUNTY SCALE 1"=100' MAP COMPLETED
	TOP OF CUT	TOE OF FILL	
	MAP TRANS. TO R/W MAP REVISED 4-10-89	12-19-88	
CONSTRUCTION LIMITS INCLUDE BACKSLOPE ROUNDING	F.W.H.A. APPROVAL		2-27-89

OWNERSHIPS									
PARCEL	NAME	ADDRESS	TOTAL AREA	GROSS R/W AREA	P.T.W. AREA	AREA TO BE ACQUIRED	REMAINDER		CONST. PERM. AREA
58	Kenneth Dascher HCR 271-1560 Glasgow, MT 59230			9.60 AC.	5.70 AC.	3.90 AC.			
59	Sam L. Sylvester So. Star Pl. Nashua, MT 59248			2.01 AC.	1.46 AC.	0.55 AC.			
60	Northwestern Union Trust Co. (Lessee) AS TRUSTEE P.O. Box 597 Glasgow Montana 59230		SEE SHEET NO. 25						
	TARUM BROTHERS (LESSEE)								
53 & 58	KENNETH DASCHER	HCR 271-1560, GLASGOW, MT. 59230		18.91 AC.	11.04 AC.	7.87 AC.			0.03 AC.

STATE	PROJECT NO.	SHEET NO.	TOTAL SHEETS
MONT.	F42-3(11)59	23	30

FORT PECK-GLASGOW

LOT 3
(42.90 AC) SEC. 3

LOT 4
(42.58 AC) SEC. 3

SW 1/4 SW 1/4 SEC. 34

SE 1/4 SE 1/4 SEC. 33

LOT 1
(42.32 AC) SEC. 4


SW 1/4 NW 1/4 SEC. 3

LOT 2
(42.11 AC) SEC. 4

NOTE
CONSTRUCTION LIMITS INCLUDE
BACKSLOPE ROUNDING

MAP TRANS. TO R/W MAP REVISED 4-10-89	12-13-88
FHWY APPROVAL	2-27-89


STATE OF MONTANA
DEPARTMENT OF HIGHWAYS
LAND REQUIRED FOR RIGHT OF WAY
VALLEY COUNTY
SCALE 1"=100' MAP COMPLETED

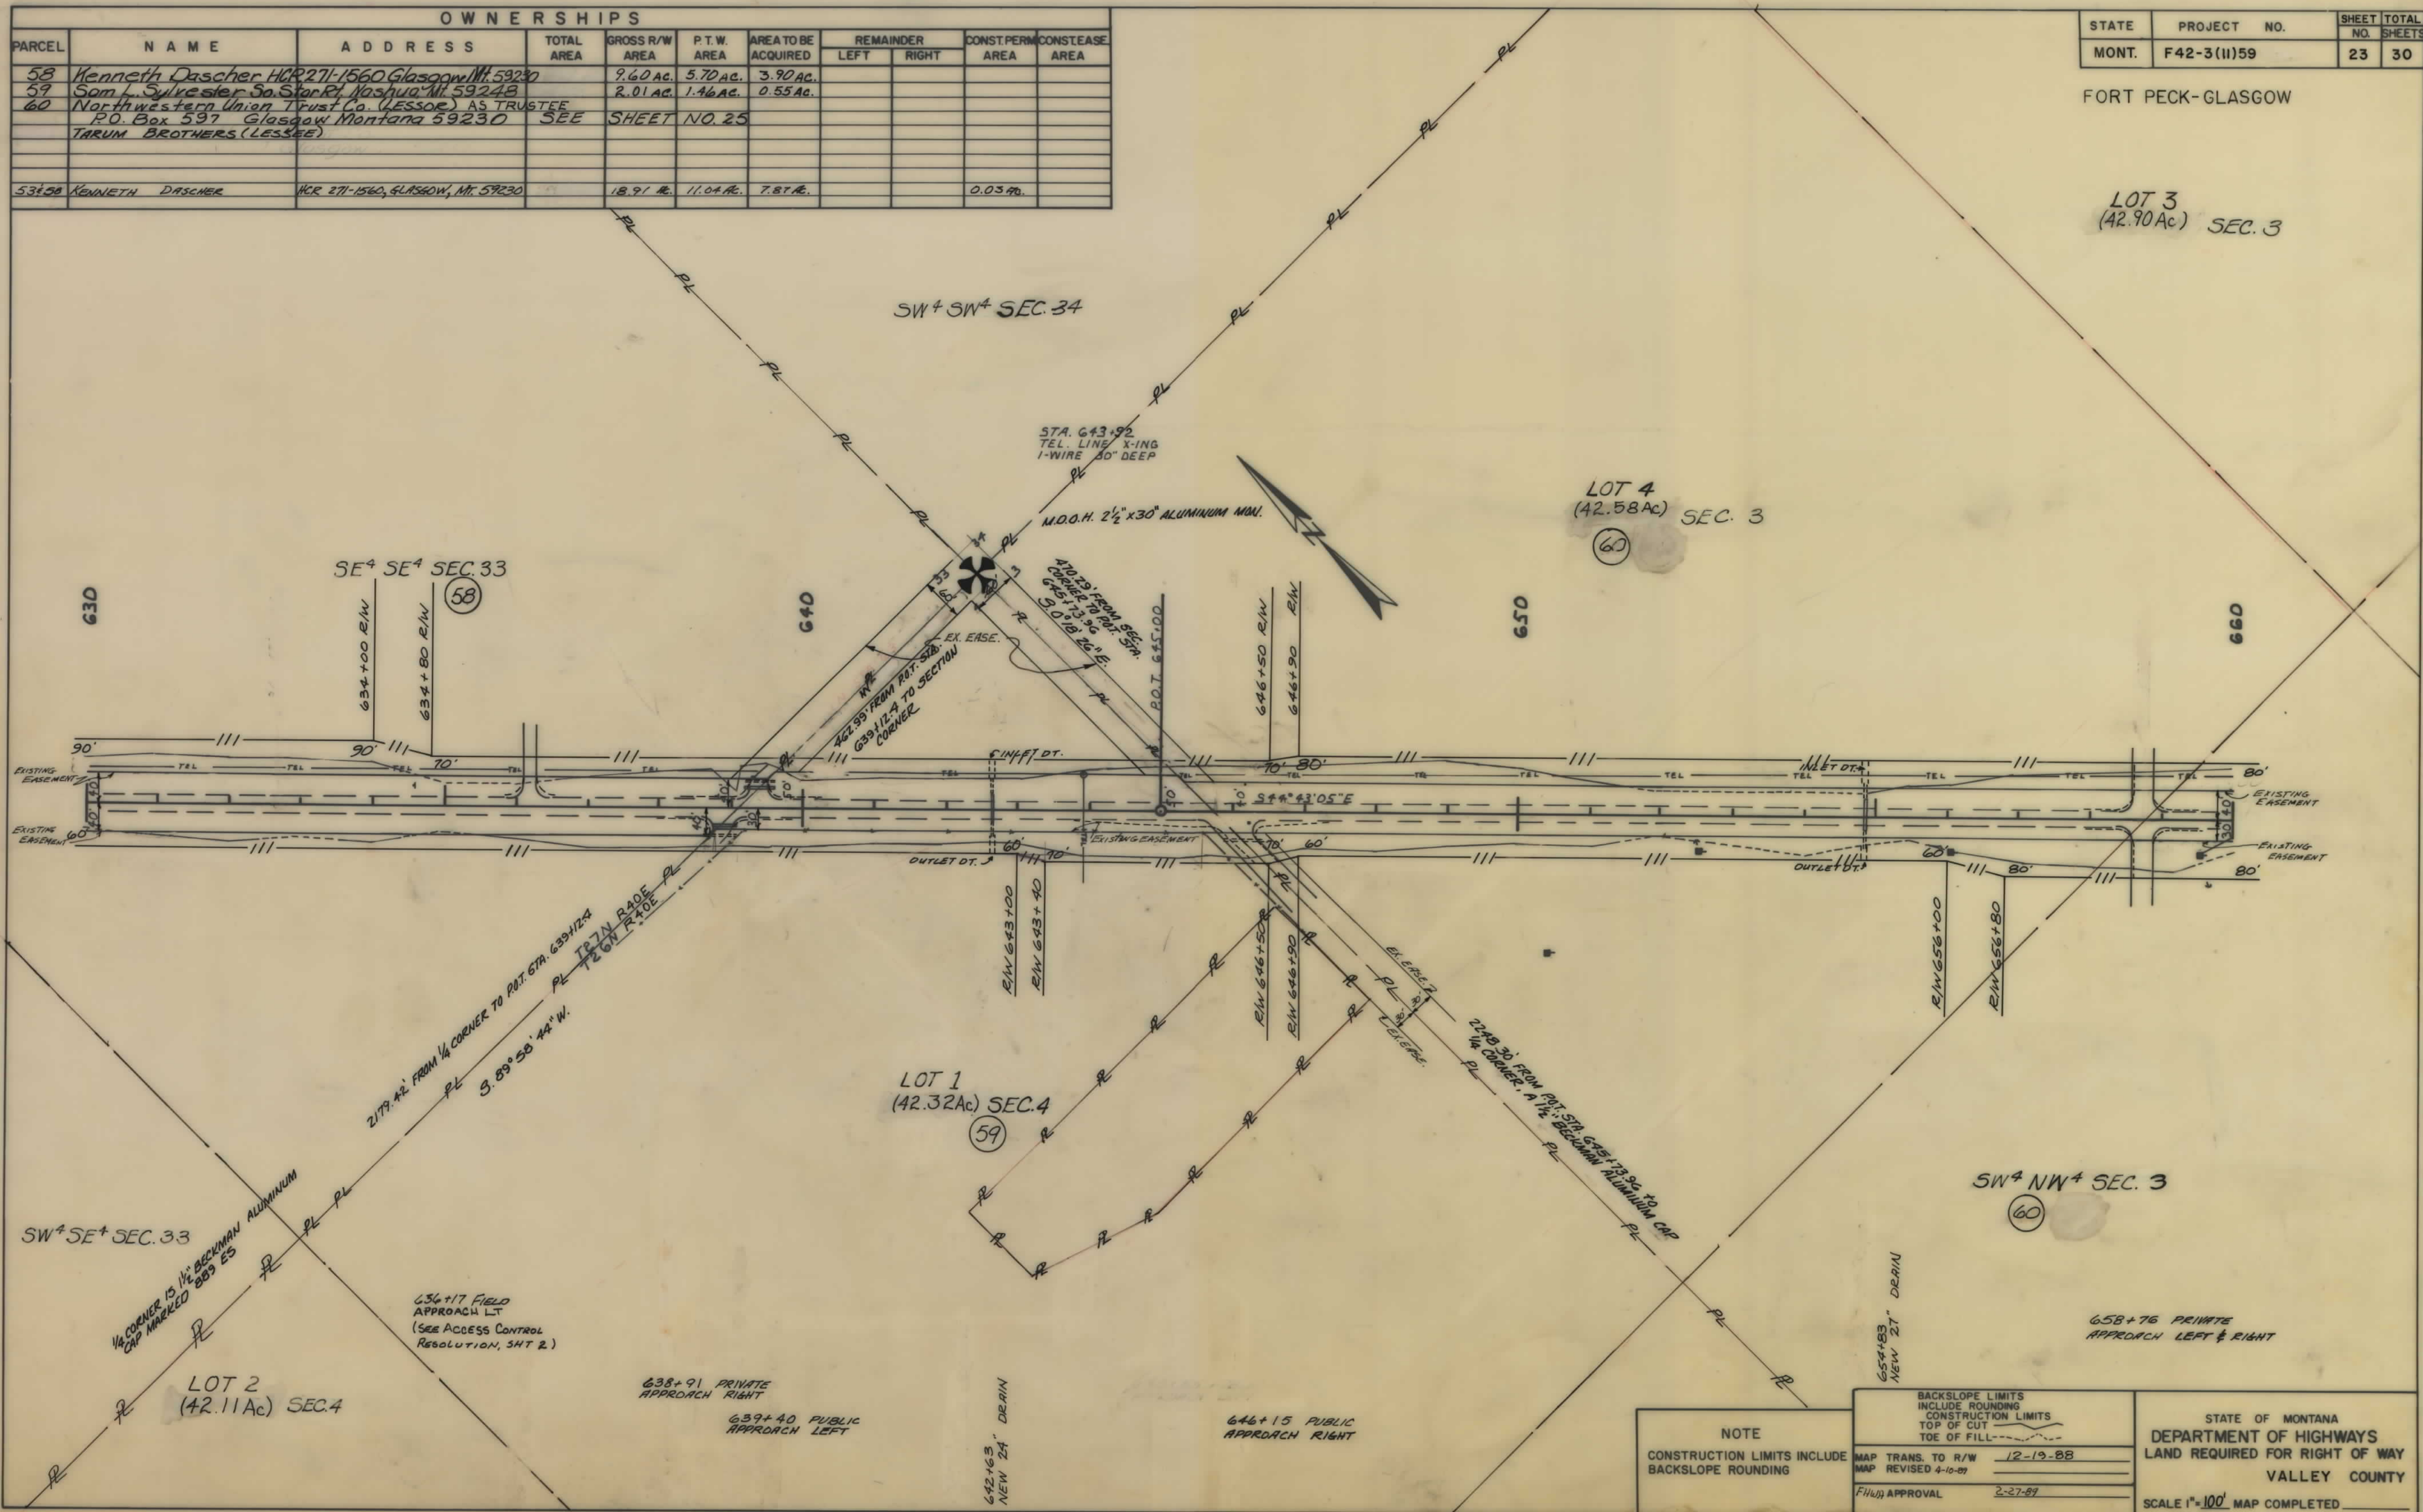

OWNERSHIPS										
PARCEL	NAME	ADDRESS	TOTAL AREA	GROSS R/W AREA	P.T.W. AREA	AREA TO BE ACQUIRED	REMAINDER		CONST. PERM. AREA	CONSTEASE. AREA
63	Northwestern Union Trust Company (Lessor)									
	TARUM BROTHERS (LESSEE)			16.88 AC.	8.27 AC.	8.61 AC.			0.90 AC.	
64	Thora Watson, et al.	910 4th Ave. No. Glasgow, MT 59230	SEE SHEET NO. 28							
65	Joseph M. & Darlene E. Yeoman	HCR 271-1610 Glasgow, Montana 59230	SEE SHEET NO. 28							
60+63	NORTHWESTERN UNION TRUST CO.	Box 597, GLASGOW, MT. 59230		39.95 AC.	19.51 AC.	20.44 AC.			3.01 AC.	0.07 AC.
	TRUSTEE OF ESTATE OF FRANK T. TARUM									

STATE	PROJECT NO.	SHEET NO.	TOTAL SHEETS
MONT.	F42-3(II)59	27	30

FORT PECK-GLASGOW

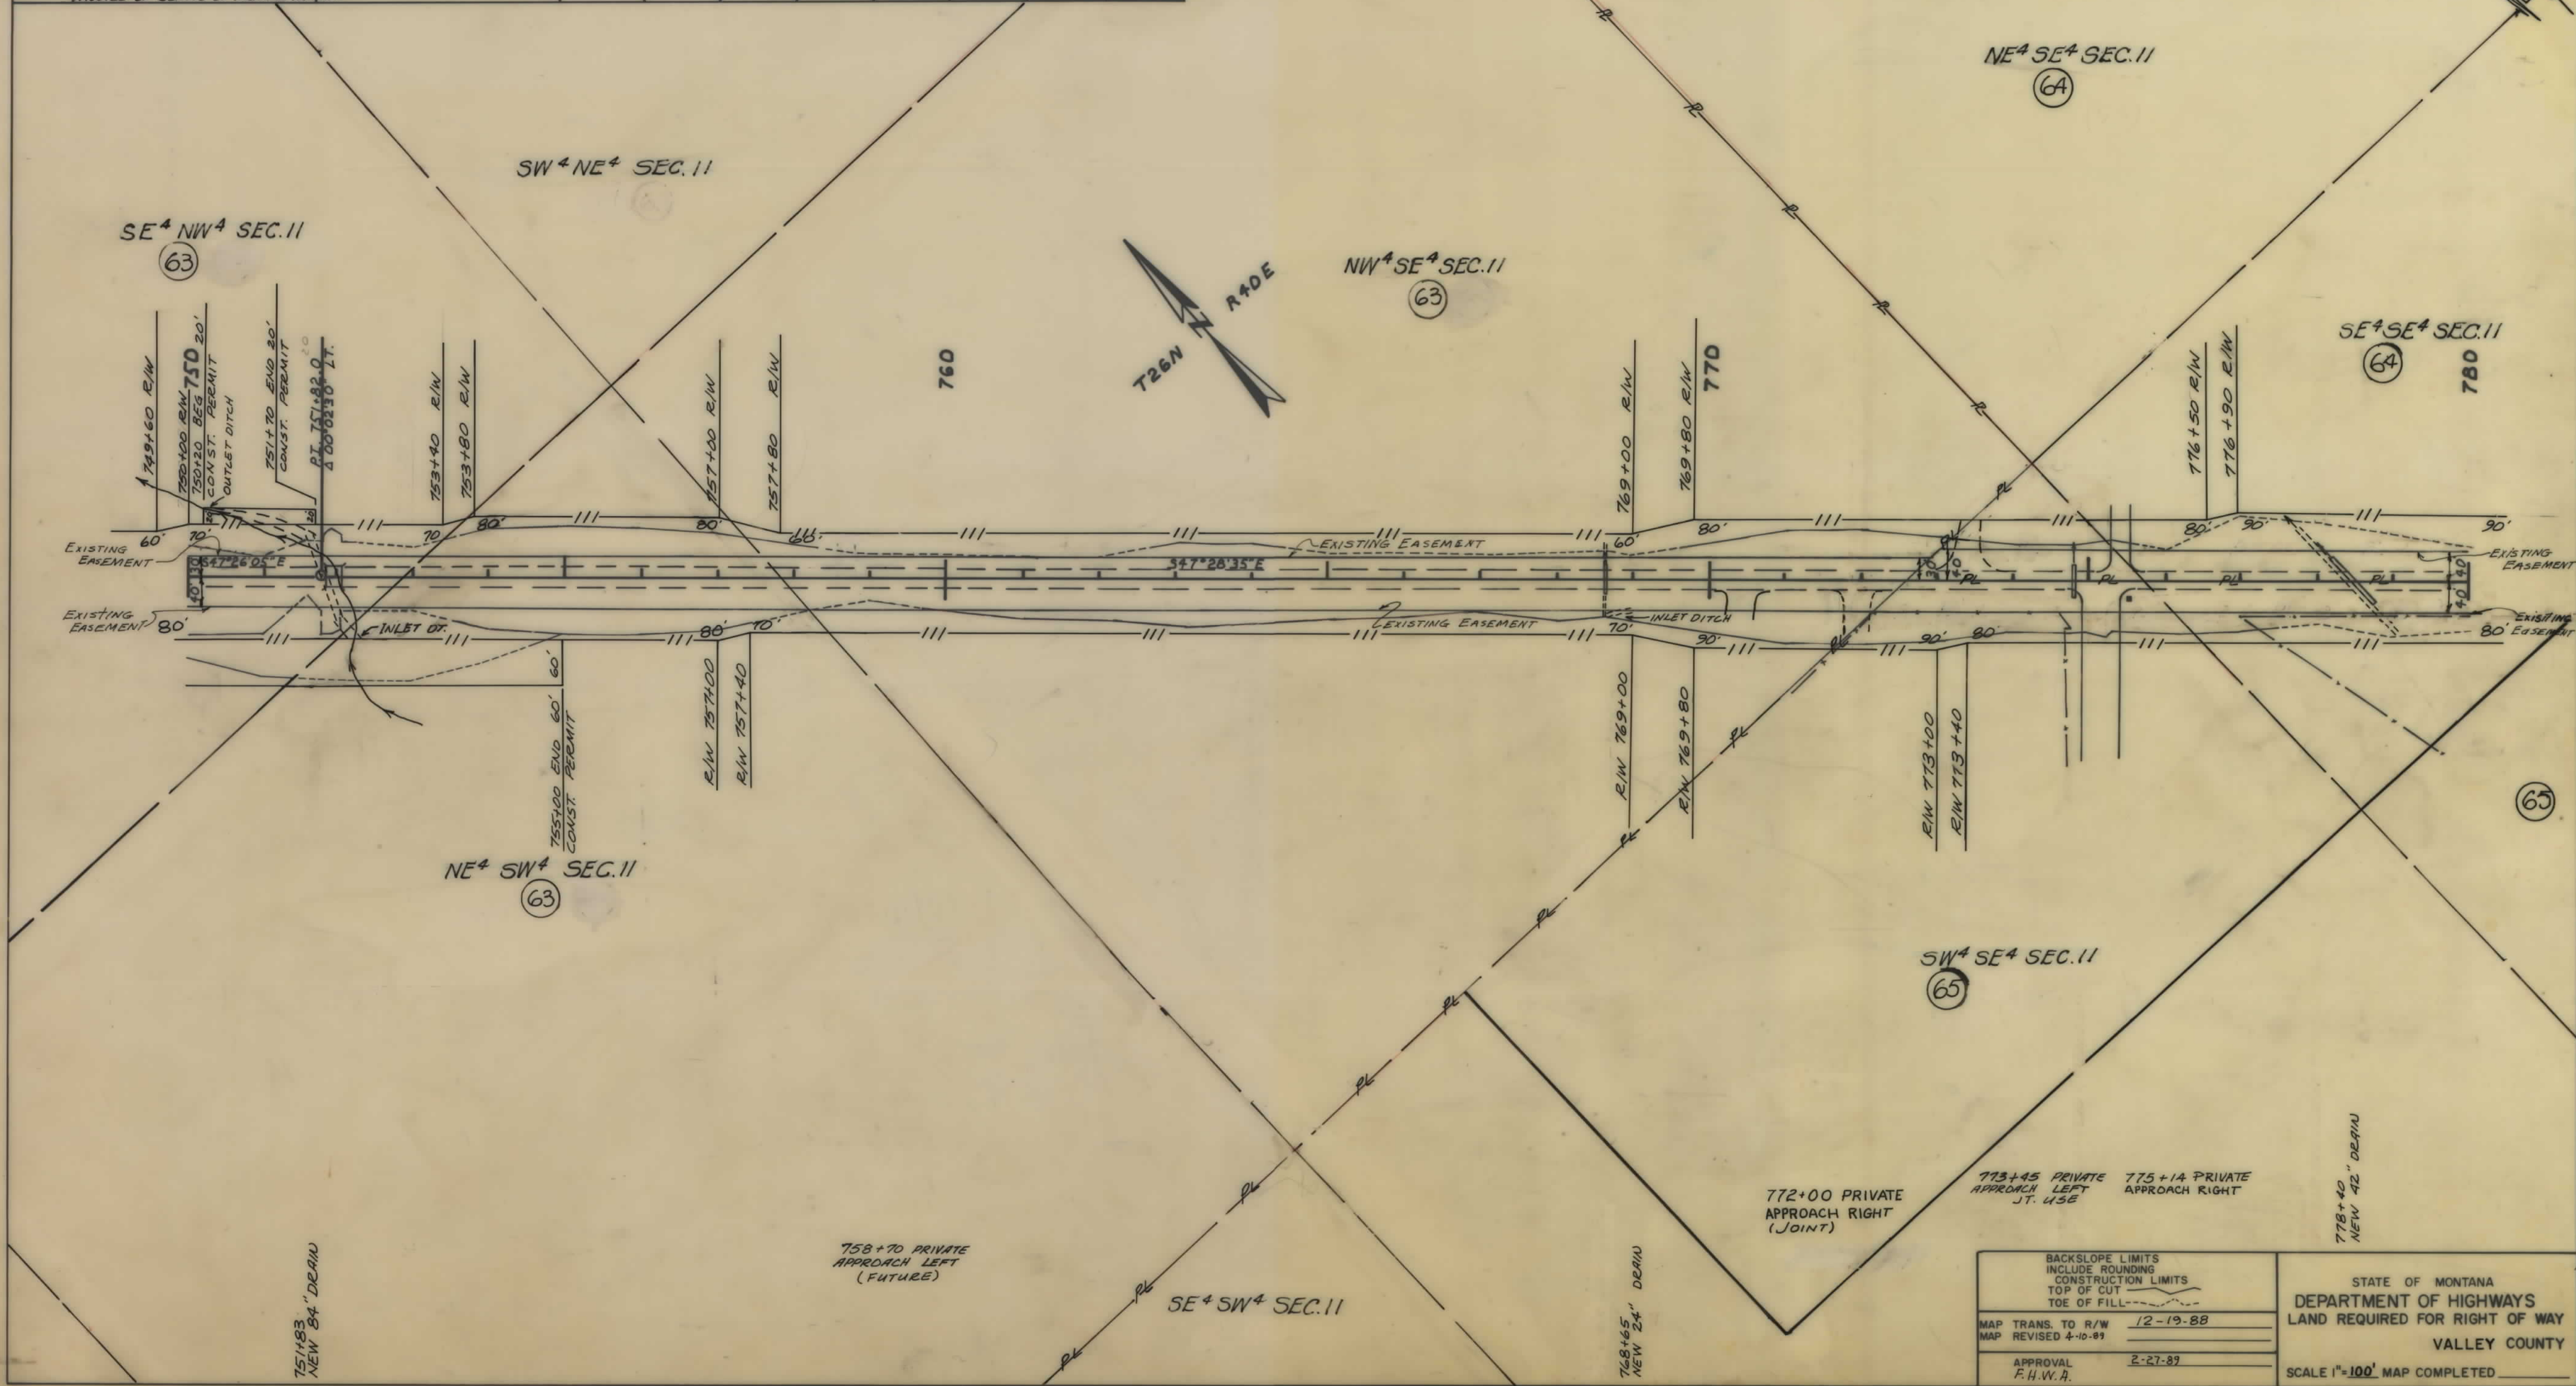


BACKSLOPE LIMITS INCLUDE ROUNDING CONSTRUCTION LIMITS TOP OF CUT TOE OF FILL	12-19-88
MAP TRANS. TO R/W MAP REVISED 4-10-89	
APPROVAL F. H. V. A.	2-27-89

STATE OF MONTANA
DEPARTMENT OF HIGHWAYS
LAND REQUIRED FOR RIGHT OF WAY
VALLEY COUNTY
SCALE 1"=100' MAP COMPLETED

OWNERSHIPS									
PARCEL	NAME	ADDRESS	TOTAL AREA	GROSS R/W AREA	P.T.W. AREA	AREA TO BE ACQUIRED	REMAINDER		CONST. PERM. AREA
							LEFT	RIGHT	EASE AREA
67	DONALD G. & BEULAH J. PARKHART	Box 212, Ft. Peck, MT. 59223		7.24 Ac.	3.46 Ac.	3.78 Ac.			
69	NEWTON G. & ESTHER BAGLEY	6300 S. EMMA PASS RD. APACHE JUNCTION, AZ, 85220	4.65 AC.	0.38 AC.	-0-	0.38 AC.	-0-	4.27 AC.	
70	JOHN & NANCY SCHOENFELDER	Box 148, Ft. Peck, MT. 59223	1.29 Ac.	0.11 Ac.	-0-	0.11 Ac.	-0-	1.18 Ac.	
71	LEO L. & MARGHERET MURR	637 6TH ST. NO. 2, GLASGOW, MT. 59230	1.15 Ac.	0.15 Ac.	-0-	0.15 Ac.	-0-	1.00 Ac.	
72	JAMES R. DEBOBBELEER	Box 67, Ft. Peck, MT. 59223	5.34 Ac.	0.95 Ac.	0.50 Ac.	0.45 Ac.	-0-	4.39 Ac.	
73	MICHAEL GAGNE	Box 116, Ft. Peck, MT. 59223							
74	ROY P. CHRISTENSEN	Box 551, NASHUIM, MT. 59248	0.91 Ac.	0.07 Ac.	-0-	0.07 Ac.	0.84 Ac.	-0-	
75	BARLOW A. & JEANNY R. HAY	FORT PECK, MT. 59223		3.24 Ac.	2.12 Ac.	1.12 Ac.			
76	ROY & HELEN DEBOBBELEER	Box 87, Ft. Peck, MT. 59223		1.45 Ac.	-0-	1.45 Ac.			
77	JAMES R. & LINNELL F. DEBOBBELEER	SEE SHEET	30						
84	DELETED								

STATE	PROJECT NO.	SHEET NO.	TOTAL SHEETS
MONT.	F42-3(II)59	29	30

FORT PECK-GLASGOW

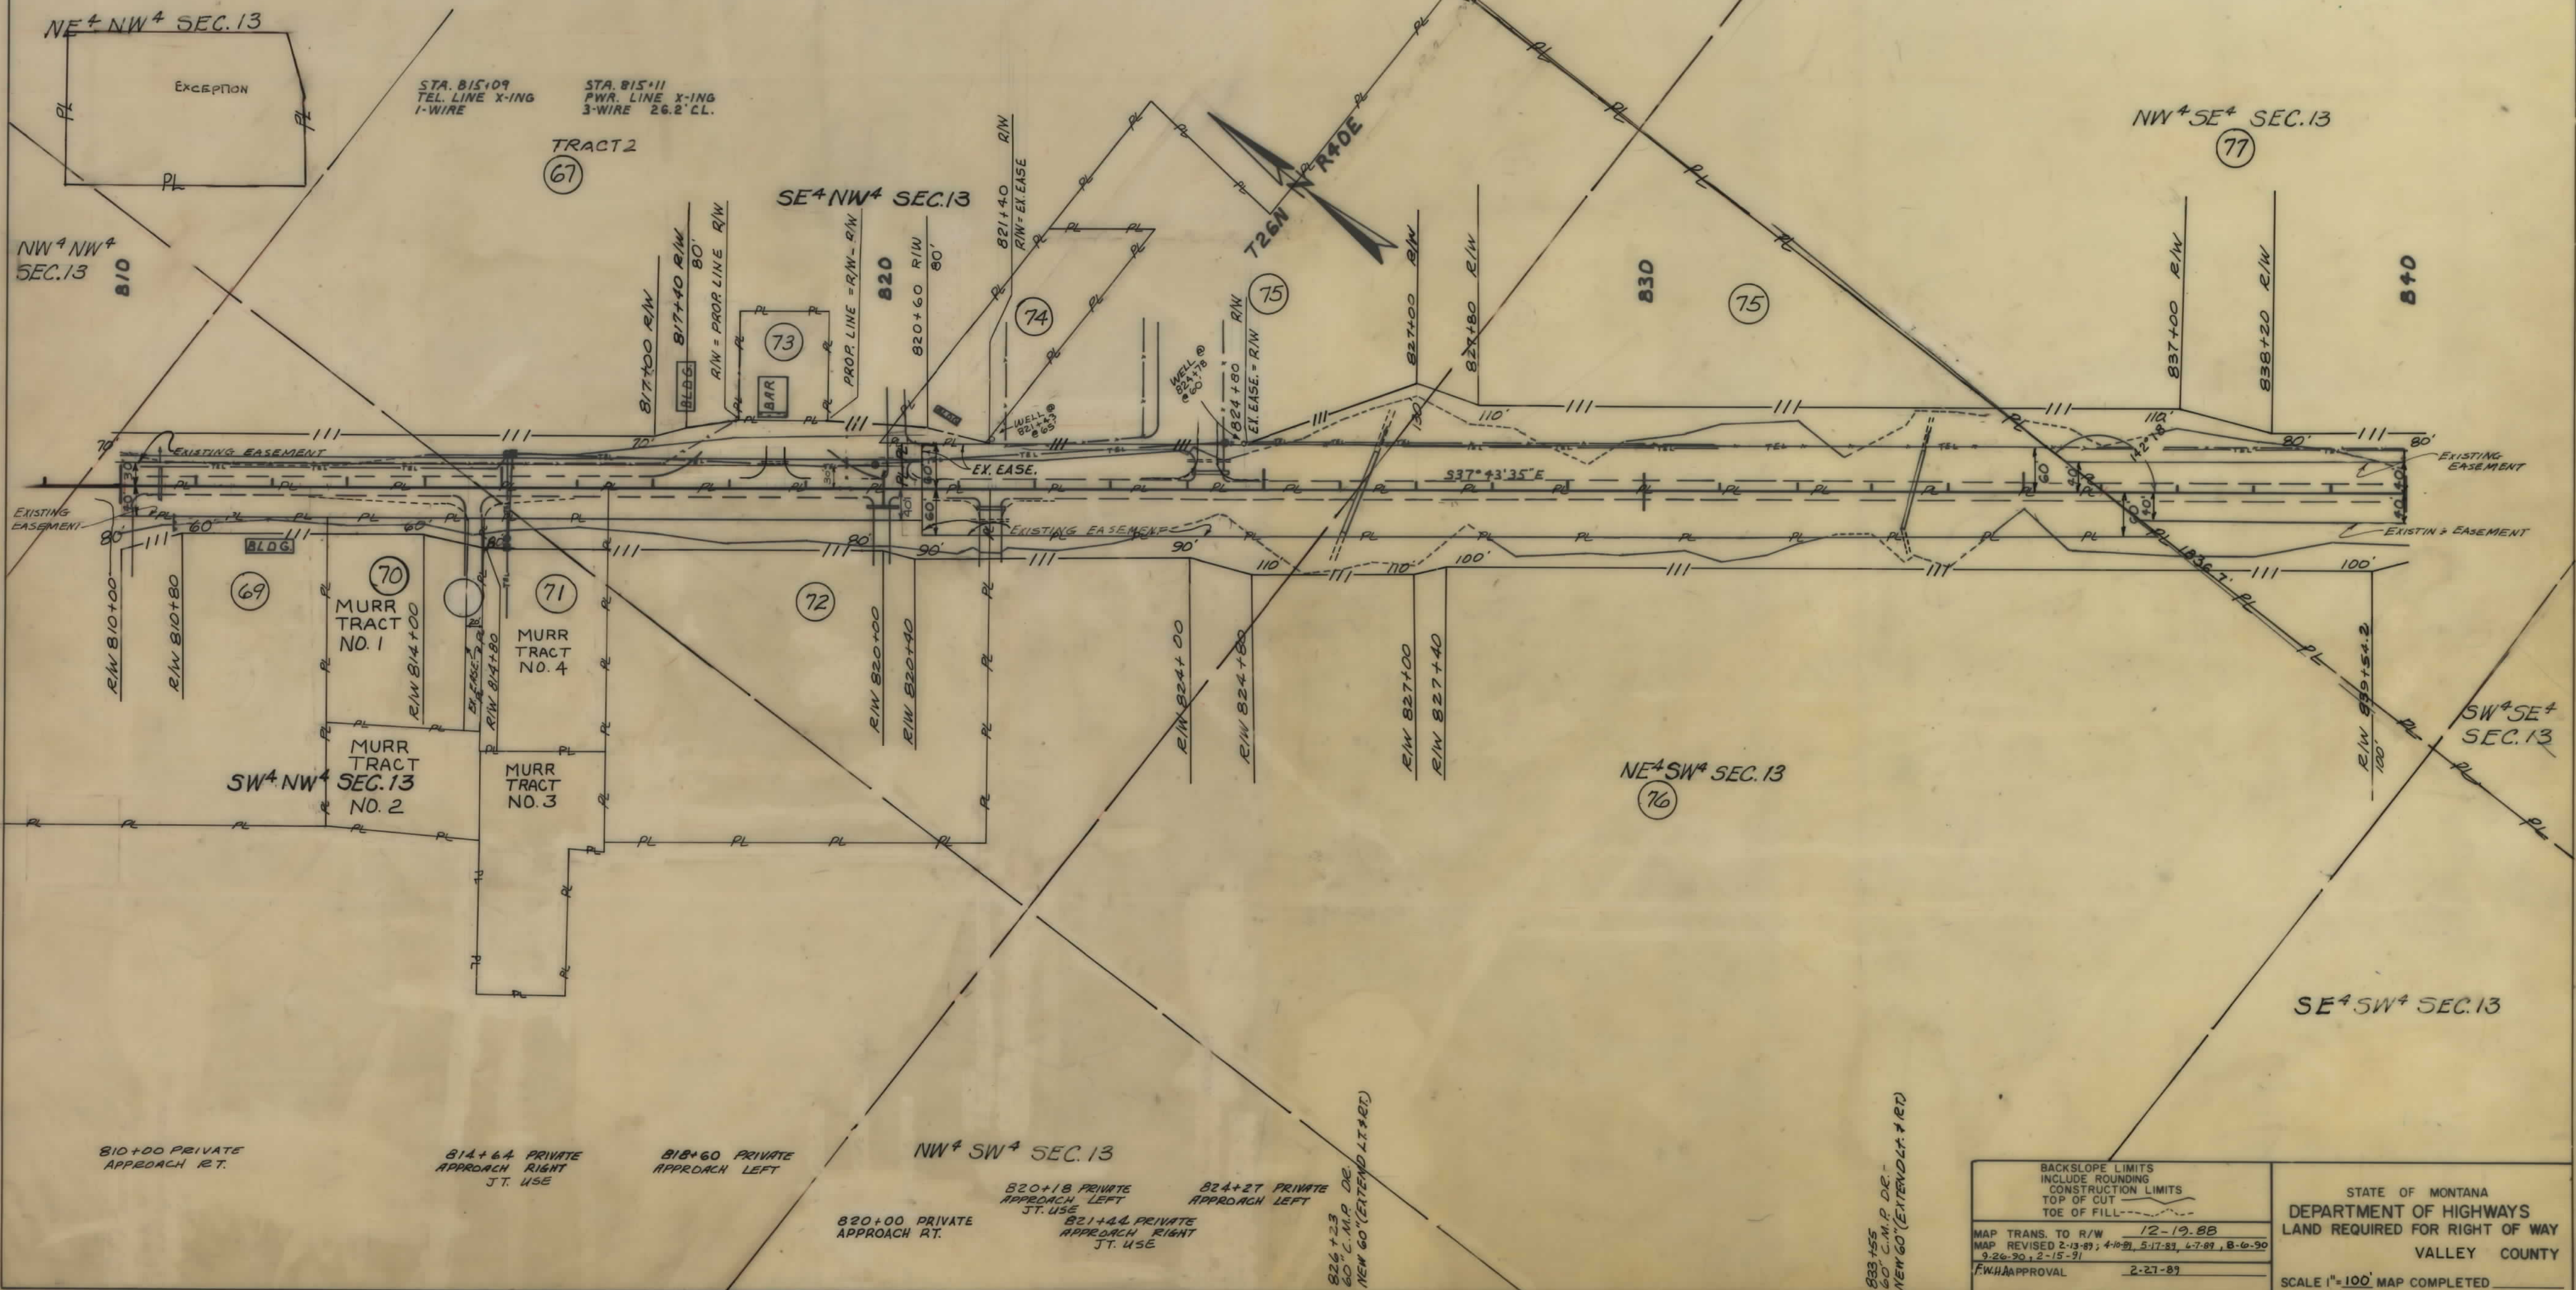


OWNERSHIPS									
PARCEL	NAME	ADDRESS	TOTAL AREA	GROSS R/W AREA	P.T.W. AREA	AREA TO BE ACQUIRED	REMAINDER LEFT	REMAINDER RIGHT	CONST. PERM. CONST. EASE AREA
77	James R. & Linne F. DeDobbeleer	P.O. Box 87, Fort Peck, Montana 59223		4.97 AC.	3.30 AC.	1.67 AC.			0.11 AC.
78	Dale J. Brown	P.O. Box 448, Glasgow, MT. 59230	4.7 AC.	0.01 AC.	-0-	0.01 AC.	4.69 AC.	-0-	
79	Richard M. & Fay M. Kronebusch	1537 E. 33rd St., Minneapolis, Minn. 55407							
80	USA	Nashua, Mt.		0.05 AC.	0	0.05 AC.			
57477	James R. & Linne F. DeDobbeleer	Box 87, Ft. Peck, MT. 59223		19.91 AC.	11.30 AC.	8.61 AC.			0.81 AC.

STATE	PROJECT NO.	SHEET NO.	TOTAL SHEETS
MONT.	F42-3(11)59	30	30

FORT PECK-GLASGOW

PROJ CURVE DATA	
$\Delta = 41^\circ 32' \text{ LT}$	
$D_c = 3' 00'$	
$\Delta_c = 35^\circ 32'$	
$L_c = 1184.4'$	
$R = 1909.9'$	
$L_s = 200'$	
$Q_s = 3' 00'$	
$T_s = 824.5'$	

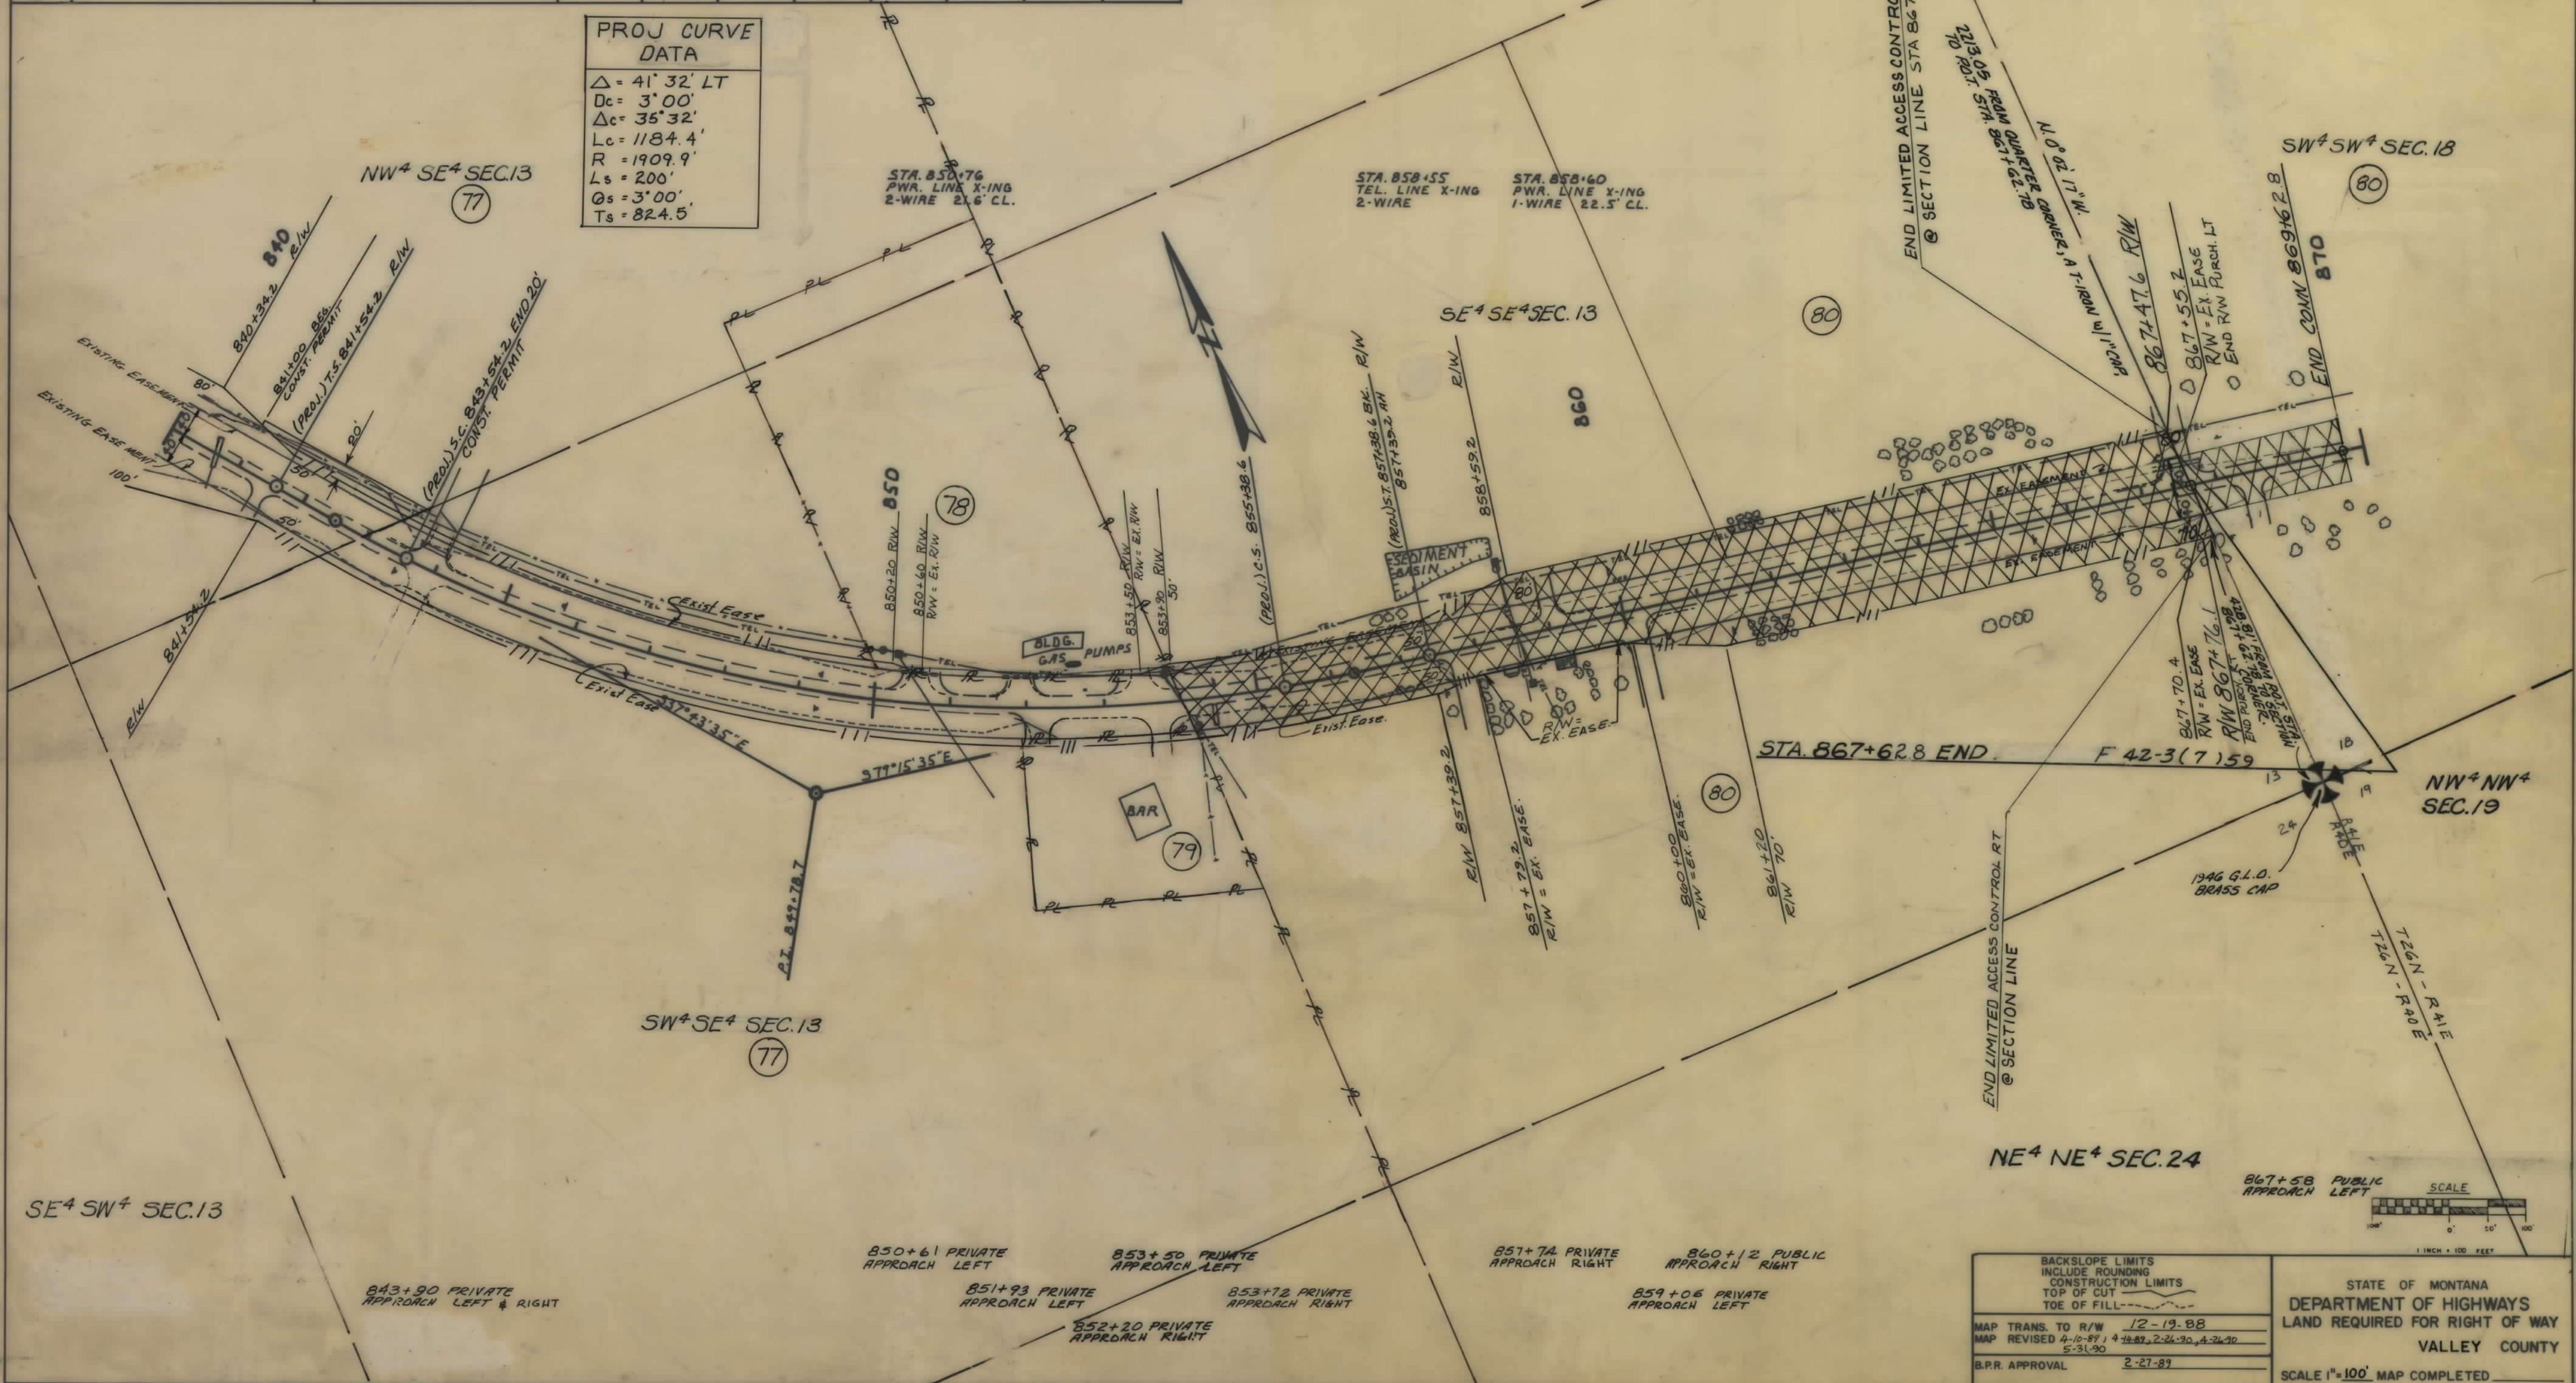

BACKSLOPE LIMITS	12-19-88
INCLUDE ROUNDING	
CONSTRUCTION LIMITS	
TOP OF CUT	
TOE OF FILL	
MAP TRANS TO R/W	5-31-90
MAP REVISED	2-27-87
B.P.R. APPROVAL	

STATE OF MONTANA
DEPARTMENT OF HIGHWAYS
LAND REQUIRED FOR RIGHT OF WAY
VALLEY COUNTY
SCALE 1"=100' MAP COMPLETED