

PLANS
NOT
TO
SCALE

STATE

MONTANA 034313

F 43 (14) WISDOM - DIVIDE

DEPARTMENT OF THE INTERIOR -- BUREAU OF LAND MANAGEMENT

Land Office -- Billings, Montana

I HEREBY CERTIFY THAT THE RIGHT OF WAY AND THE MATERIALS SITES REPRESENTED
IN HATCHING ON THE ATTACHED SET OF MAPS (SHEETS 1 AND 2, MONT. F 43(14))
IN THE

SUBDIVISIONS	SECTION	T(N)	R(N)
NW $\frac{1}{4}$ SW $\frac{1}{4}$	26	1	14
SE $\frac{1}{4}$ NW $\frac{1}{4}$	26	1	14
NE $\frac{1}{4}$ NW $\frac{1}{4}$	26	1	14
NE $\frac{1}{4}$ SE $\frac{1}{4}$	10	1	12
SW $\frac{1}{4}$ SW $\frac{1}{4}$	11	1	12

AFFECTS ONLY UNAPPROPRIATED AND UNRESERVED PUBLIC DOMAIN, WITH THE EXCEPTION OF
THAT PORTION OF THE SW $\frac{1}{4}$ SW $\frac{1}{4}$ SEC. 11, T. 1 N., R. 12 W., WHICH IS IN CONFLICT WITH
FOREST SERVICE RIGHT OF WAY MONTANA 031460, WHICH WAS APPROPRIATED UNDER THE PRINCIPLES
OF 43 LD 513.

JULY 23, 1959


Thomas H. Floyd, Jr.
Thomas H. Floyd, Jr.

WISDOM

1,500


FED. ROAD DIST. NO.	STATE	FED. AID PROJ. NO.	R/W NO.	SHEET NO.	TOTAL SHEETS
8	MONT.	F43(14)		1	2

PLAN "B"
DUPLICATE SET OF PROJECT F43(14)
(SEE PLAN A)

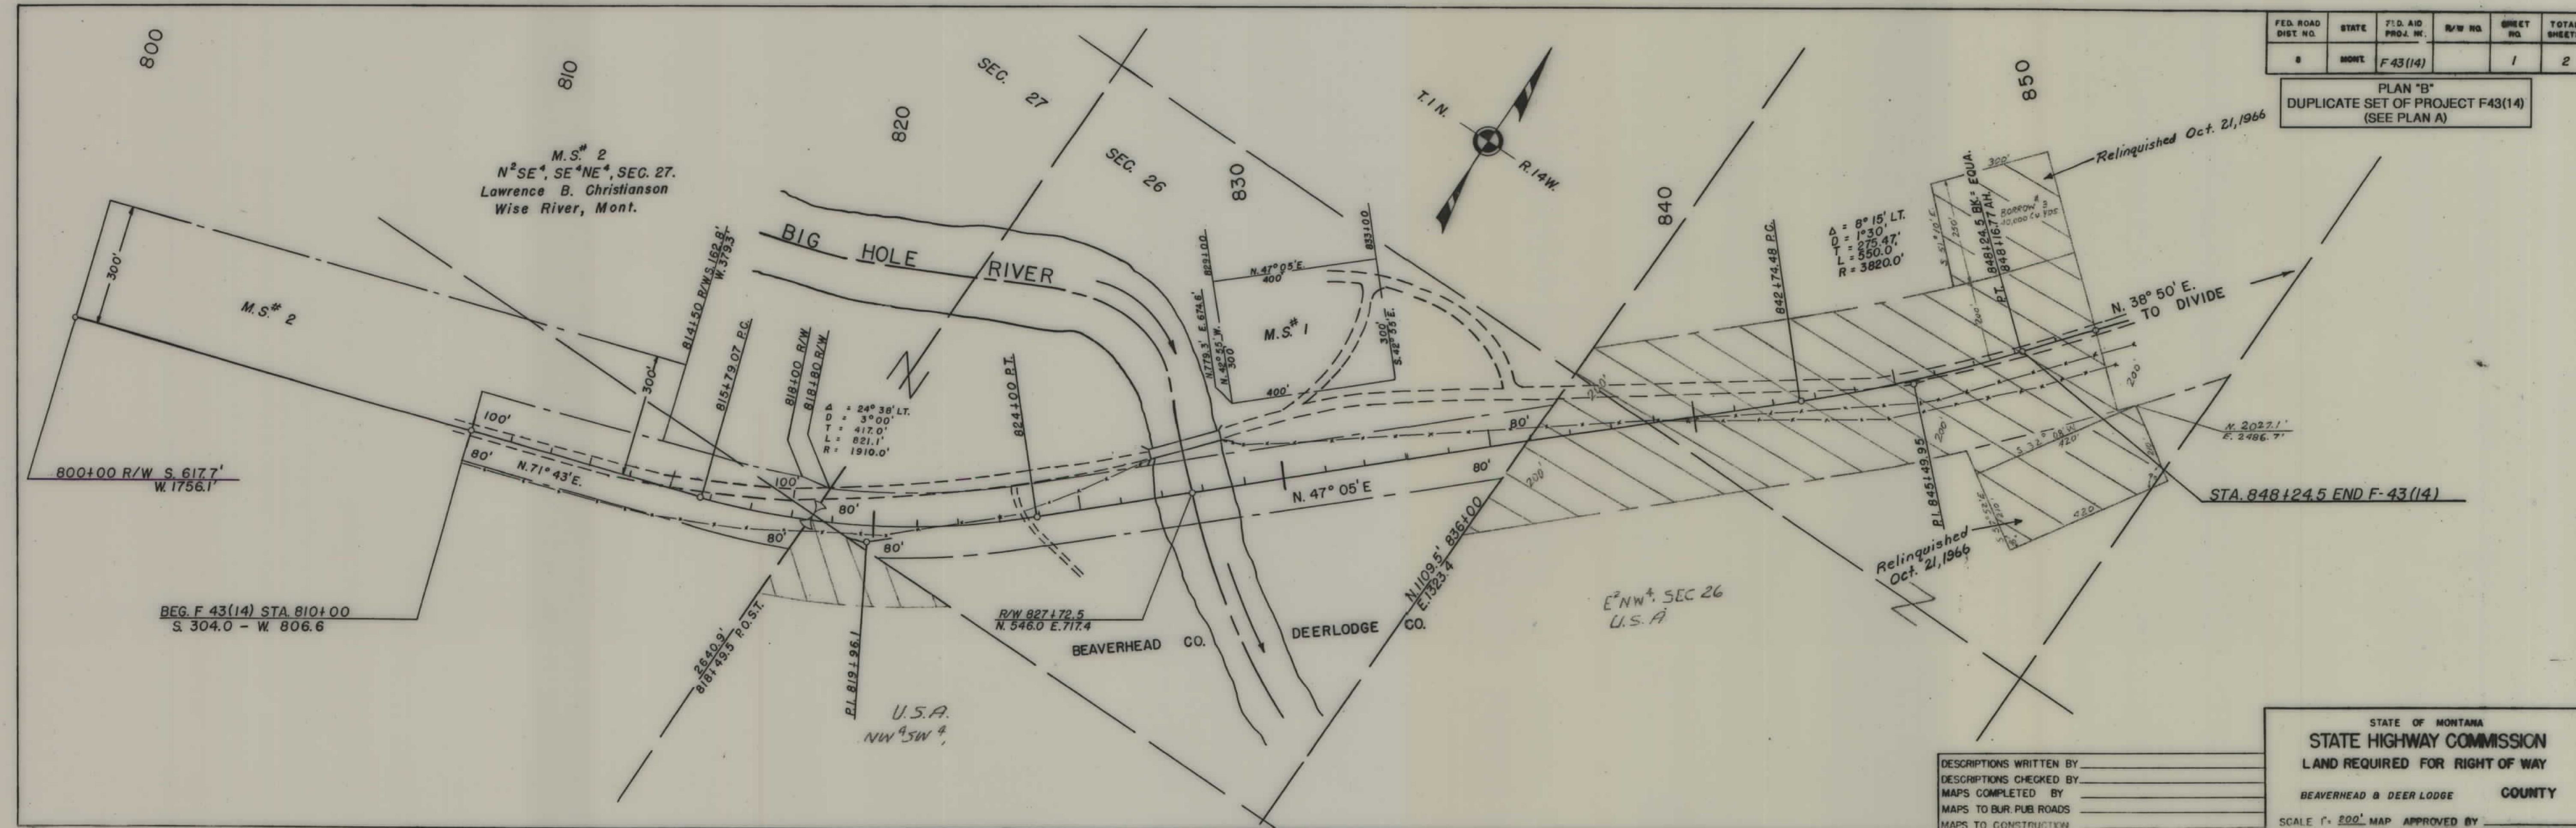

DESCRIPTIONS WRITTEN BY _____
 DESCRIPTIONS CHECKED BY _____
 MAPS COMPLETED BY _____
 MAPS TO BUR. PUB. ROADS _____
 MAPS TO CONSTRUCTION _____

STATE OF MONTANA
 STATE HIGHWAY COMMISSION
 LAND REQUIRED FOR RIGHT OF WAY
 BEAVERHEAD & DEER LODGE COUNTY
 SCALE 1" = 800' MAP APPROVED BY _____

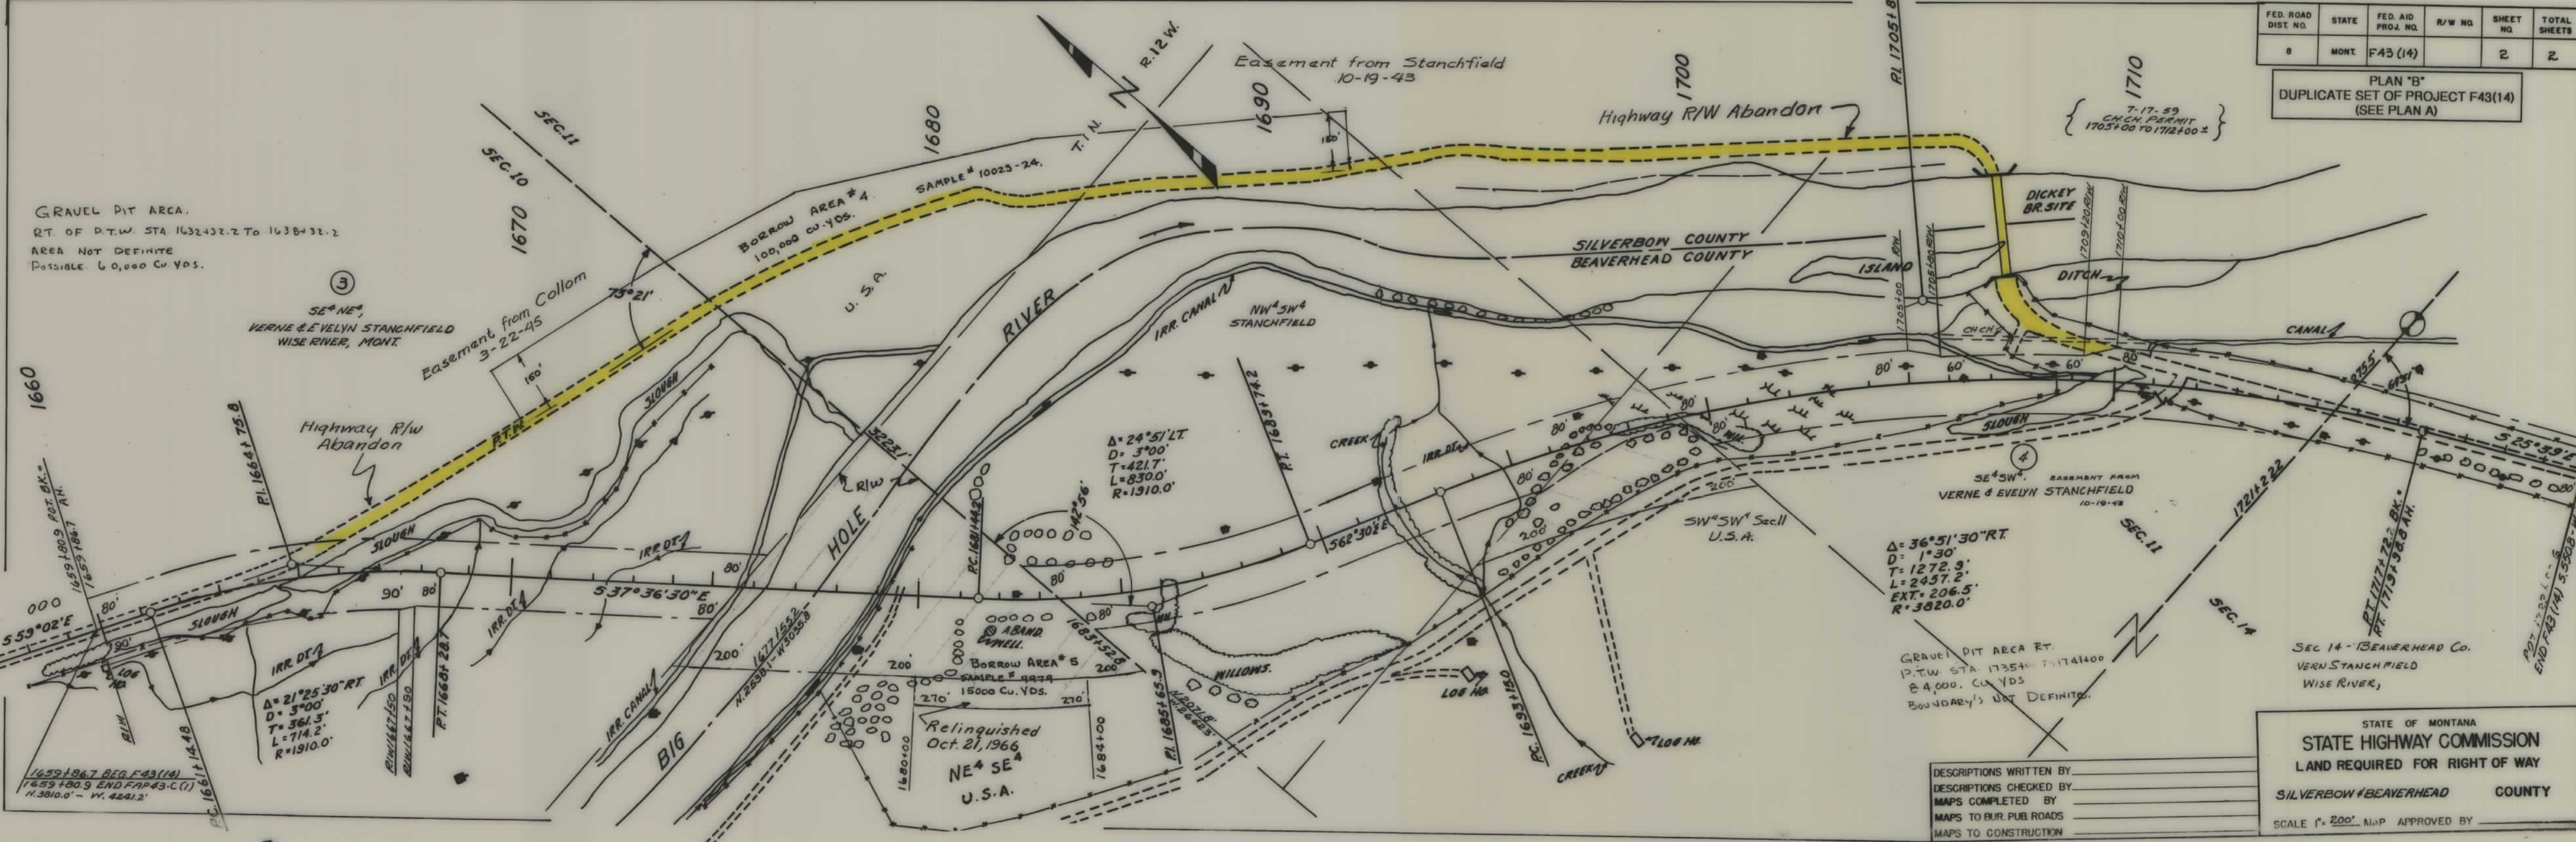

GRAVEL PIT AREA.
RT. OF P.T.W. STA 1632+32.2 TO 1638+32.2
AREA NOT DEFINITE
POSSIBLE 60,000 CU. YDS.

③
SE 1/4 NE 1/4
VERNE & EVELYN STANCHFIELD
WISE RIVER, MONT.

Easement from Collom
3-22-45

BORROW AREA #4
100,000 CU. YDS.

SAMPLE # 10023-24.

Easement from Stanchfield
10-19-43

Highway R/W Abandon

SILVERBOW COUNTY
BEAVERHEAD COUNTY

DICKEY BR. SITE

CHCH

FED. ROAD DIST. NO.	STATE	FED. AID PROJ. NO.	R/W NO.	SHEET NO.	TOTAL SHEETS
8	MONT.	F43 (14)		2	2

PLAN "B"
DUPLICATE SET OF PROJECT F43(14)
(SEE PLAN A)

7-17-59
CHCH PERMIT
1705+00 TO 1712+00

$\Delta = 24^{\circ}51'LT$
 $D = 3^{\circ}00'$
 $T = 421.7'$
 $L = 830.0'$
 $R = 1310.0'$


$\Delta = 36^{\circ}51'30"RT$
 $D = 1^{\circ}30'$
 $T = 1272.9'$
 $L = 2457.2'$
 $EXT = 206.5'$
 $R = 3820.0'$

GRAVEL PIT AREA RT.
P.T.W. STA. 1735+00 TO 1741+00
84,000 CU. YDS.
BOUNDARY'S NOT DEFINITE.

Relinquished
Oct. 21, 1966
NE 1/4 SE 1/4
U.S.A.

STATE OF MONTANA
STATE HIGHWAY COMMISSION
LAND REQUIRED FOR RIGHT OF WAY
SILVERBOW & BEAVERHEAD COUNTY
SCALE 1" = 200' MAP APPROVED BY

DESCRIPTIONS WRITTEN BY _____
DESCRIPTIONS CHECKED BY _____
MAPS COMPLETED BY _____
MAPS TO BUR. PUB. ROADS _____
MAPS TO CONSTRUCTION _____

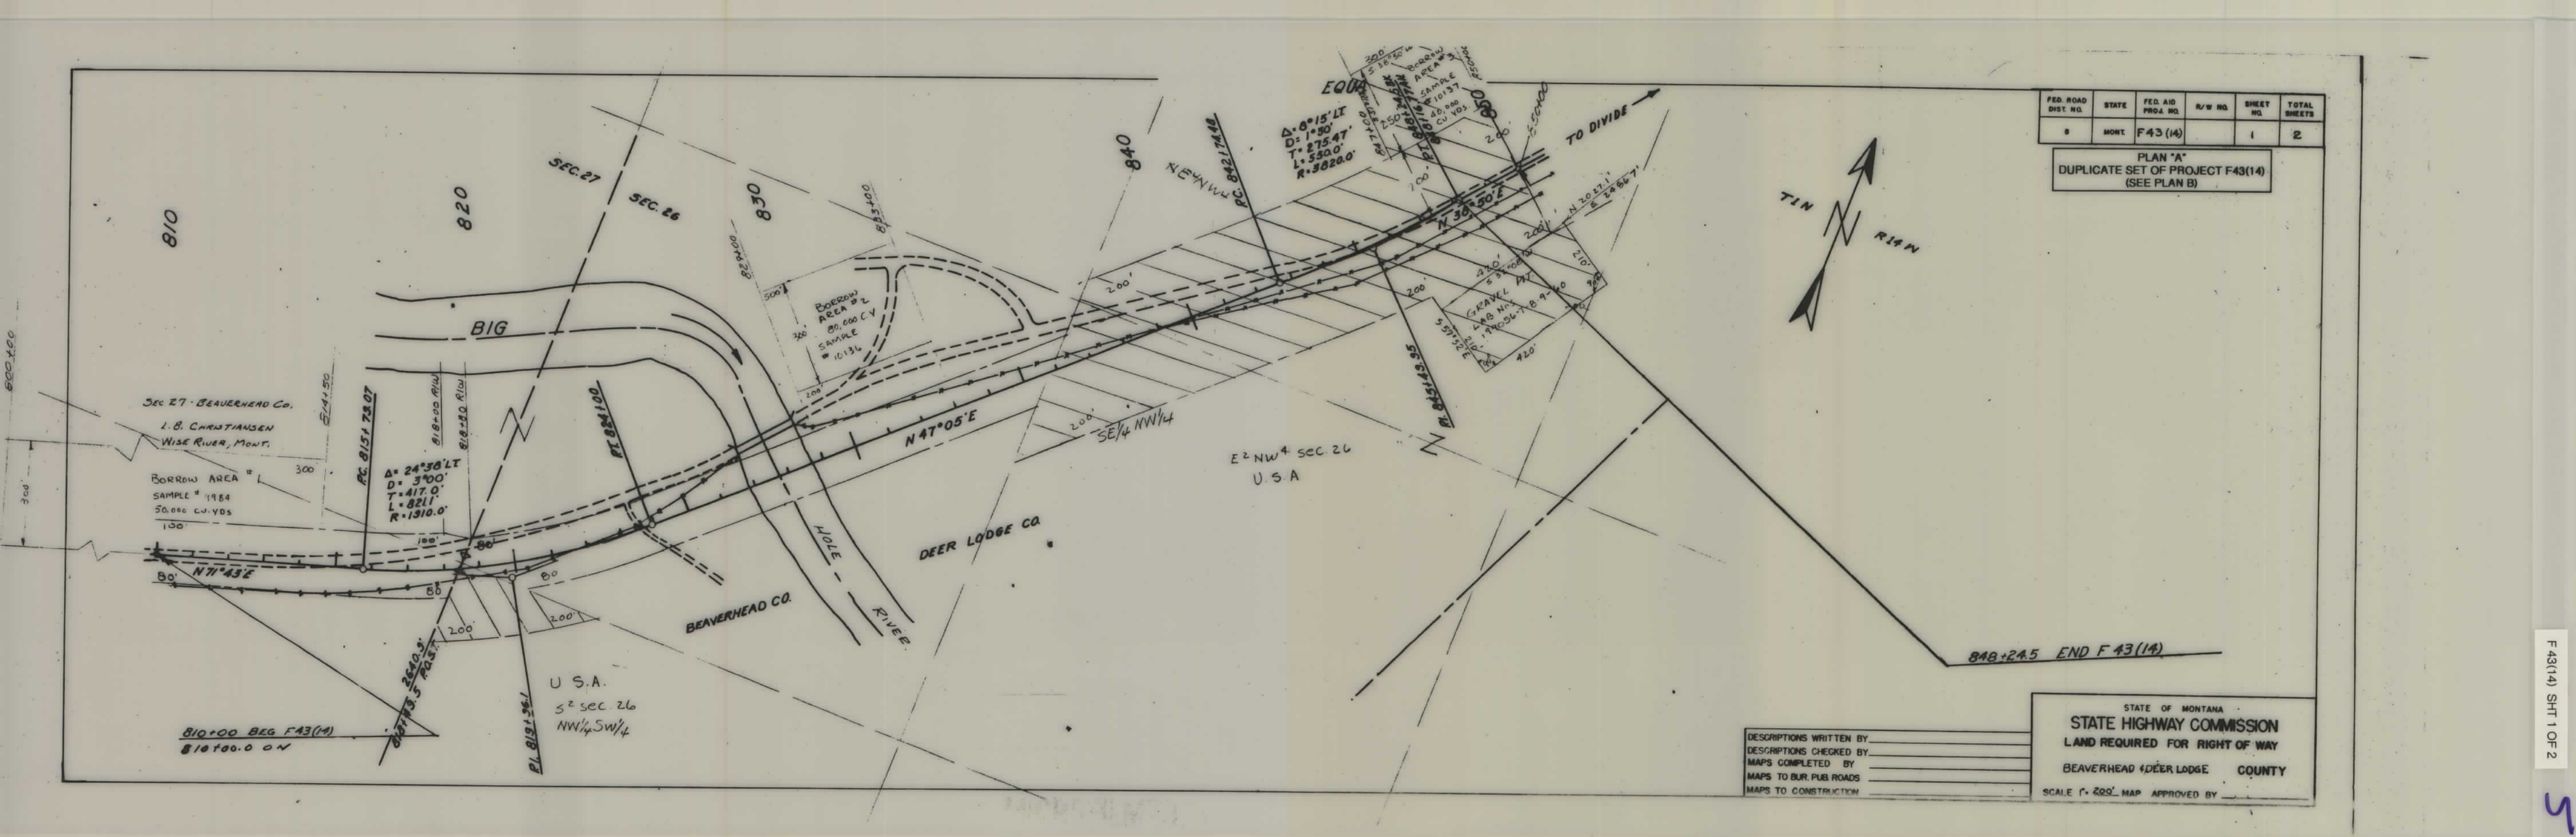


FED. ROAD DIST. NO.	STATE	FED. AID PROJ. NO.	R/W NO.	SHEET NO.	TOTAL SHEETS
8	MONT.	F43 (14)		1	2

PLAN "A"
DUPLICATE SET OF PROJECT F43(14)
(SEE PLAN B)

DESCRIPTIONS WRITTEN BY _____
DESCRIPTIONS CHECKED BY _____
MAPS COMPLETED BY _____
MAPS TO BUR. PUB. ROADS _____
MAPS TO CONSTRUCTION _____

STATE OF MONTANA
STATE HIGHWAY COMMISSION
LAND REQUIRED FOR RIGHT OF WAY
BEAVERHEAD & DEER LODGE COUNTY
SCALE 1" = 200' MAP APPROVED BY _____

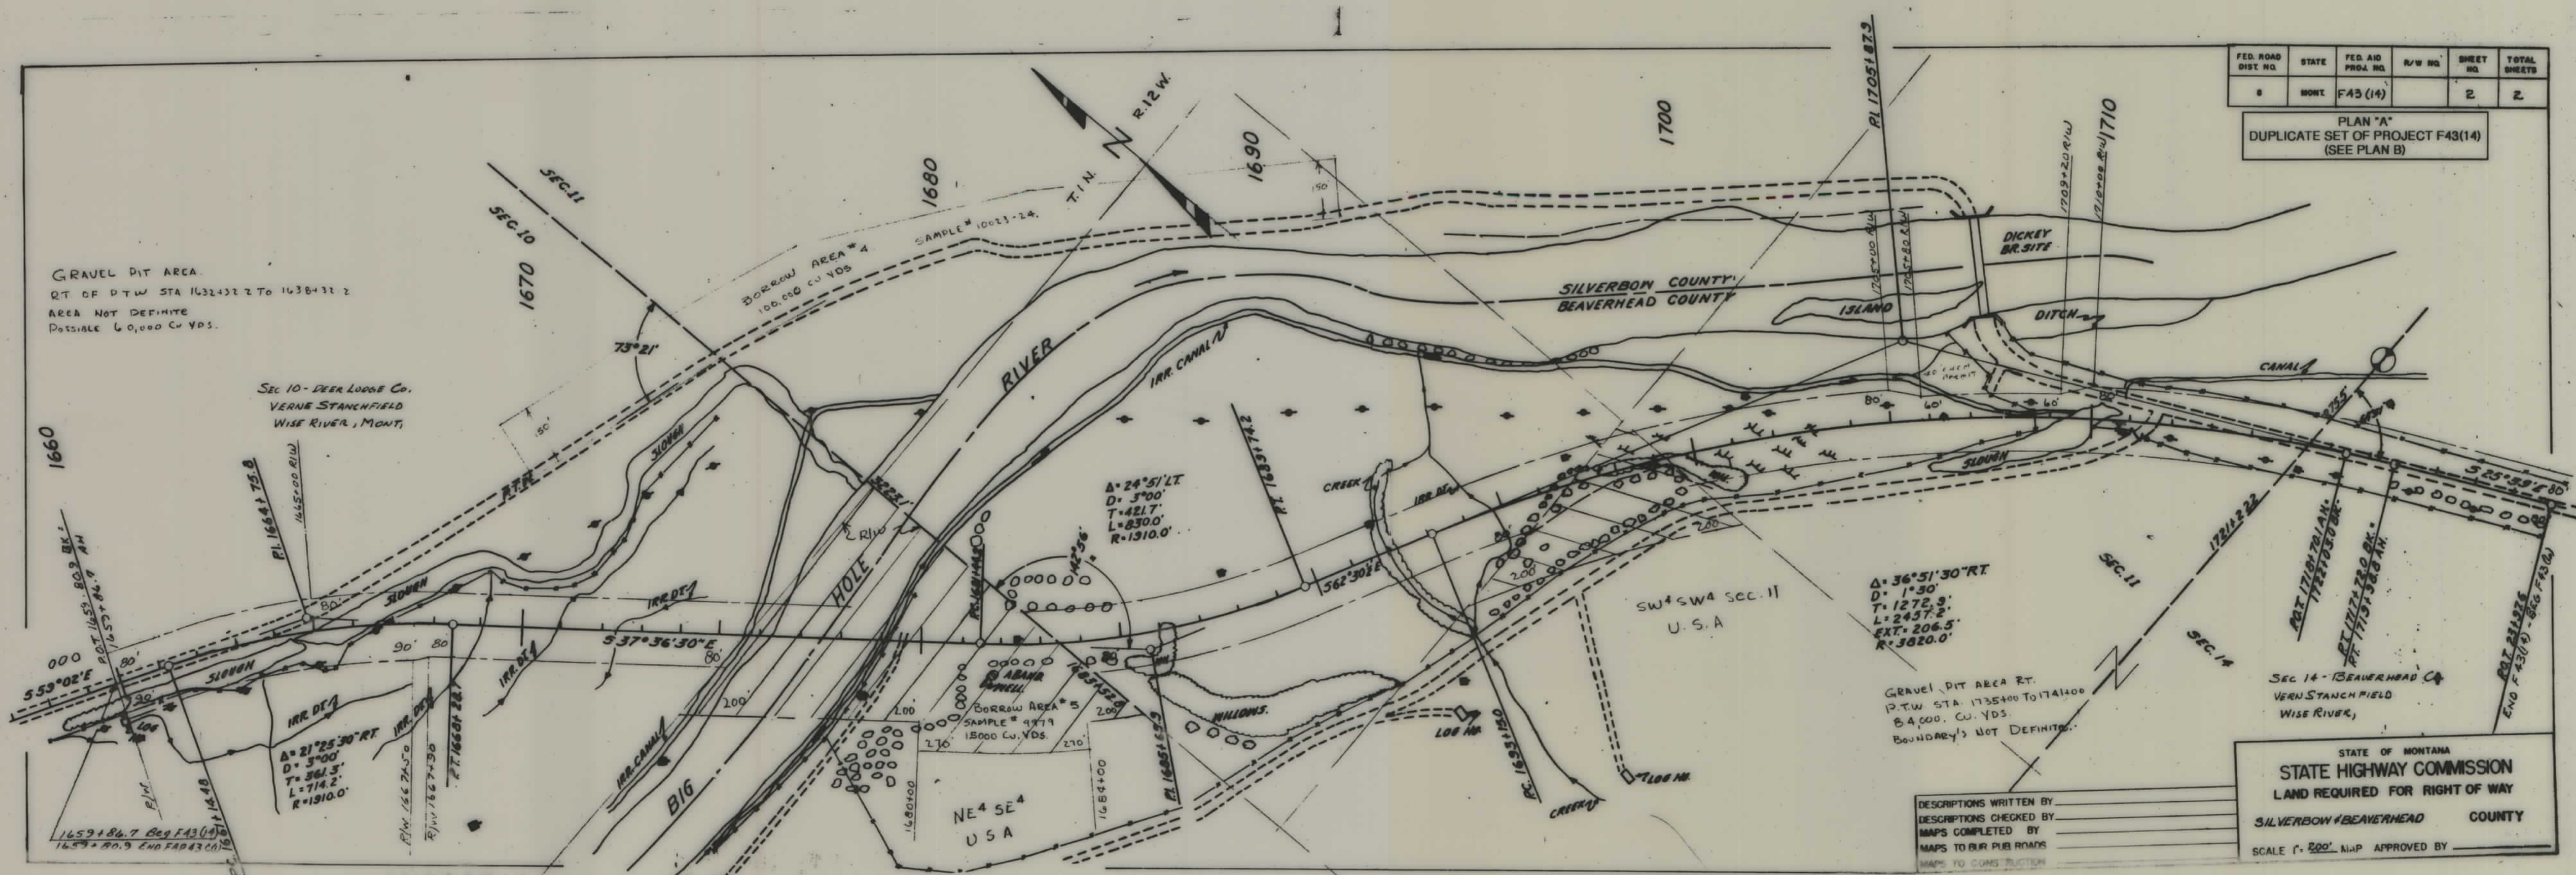

FED. ROAD DIST. NO.	STATE	FED. AID PROJ. NO.	R/W NO.	SHEET NO.	TOTAL SHEETS
6	MONT.	F43 (14)		2	2

PLAN "A"
DUPLICATE SET OF PROJECT F43(14)
(SEE PLAN B)