

PLANS


NOT

TO

SCALE

FED ROAD DIST NO	STATE	FED AID PROJ NO	R/W	SHEET NO.	TOTAL SHEETS
8	MONT.	F 43 (B)	1043 (B)	1	3

Const. Contract Awarded May 20, 1953

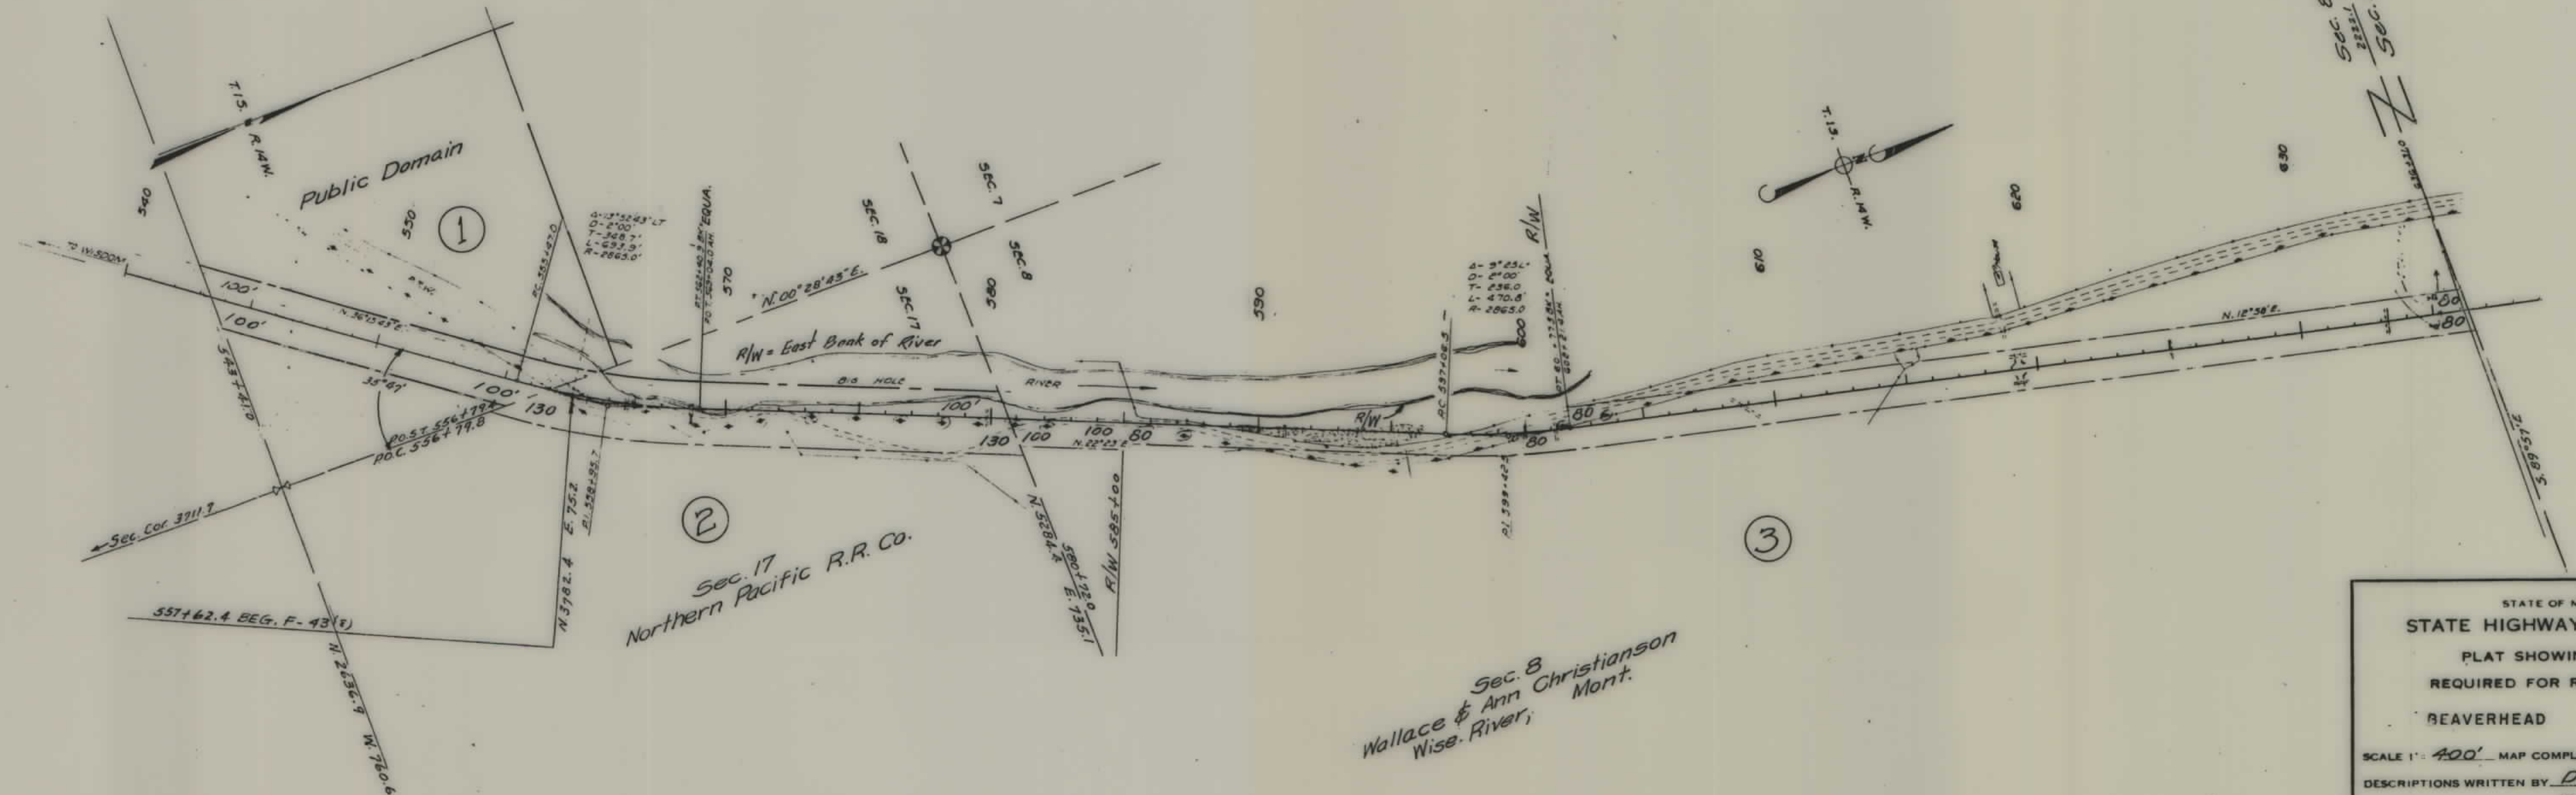

STATE OF MONTANA
STATE HIGHWAY COMMISSION
PLAT SHOWING LAND
REQUIRED FOR RIGHT OF WAY
BEAVERHEAD COUNTY


SCALE 1" = 400' MAP COMPLETED 1-12-53
DESCRIPTIONS WRITTEN BY D.J.N. DATE 1-14-53
DESCRIPTIONS CHECKED BY M.B. DATE 1-14-53

APPROVED BY *Malcolm Bowden* R.W. ENGINEER

SERIAL NO. M-011090

I HEREBY CERTIFY THAT THE RIGHT OF WAY REPRESENTED HEREON IN THE
SEINE, SECTION 18, TOWNSHIP 1 SOUTH, RANGE 14 WEST, MONTANA P.M.,
BEAVERHEAD COUNTY, AFFECTS ONLY UNAPPROPRIATED AND UNRESERVED
PUBLIC DOMAIN. IT IS NOT WITHIN A FEDERAL GRAZING DISTRICT.

April 21, 1953

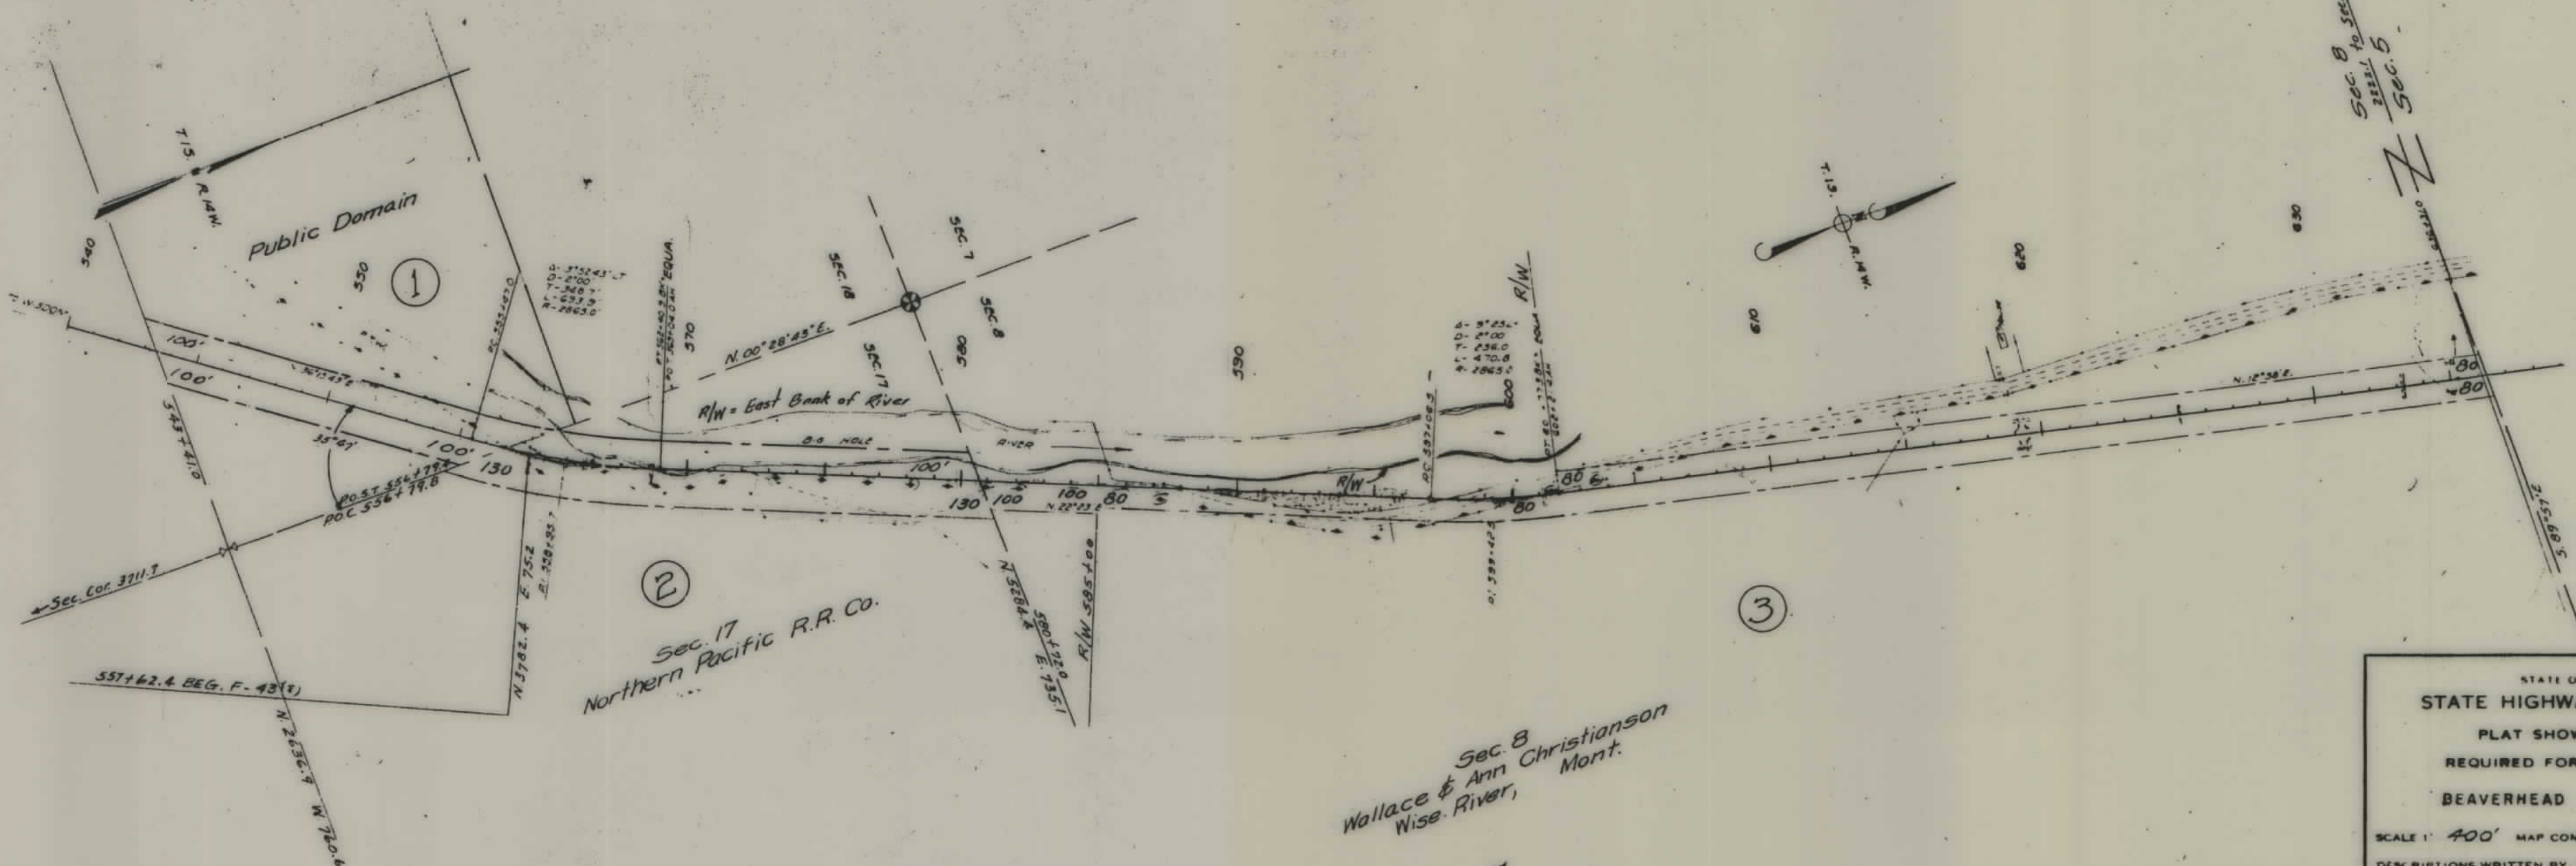

1/14/50
Surfacing to be furnished
by contractor + m. B.

FED ROAD DIST NO	STATE	FED AID PROJ NO	R/W	SHEET NO	TOTAL SHEETS
8	MONT	F 43(B)	1043(B)	1	3

STATE OF MONTANA
STATE HIGHWAY COMMISSION
PLAT SHOWING LAND
REQUIRED FOR RIGHT OF WAY
BEAVERHEAD COUNTY

SCALE 1" = 400' MAP COMPLETED 1-12-53
 DESCRIPTIONS WRITTEN BY D. J. N. DATE 1-14-53
 DESCRIPTIONS CHECKED BY W. B. DATE 1-14-53

APPROVED BY *Malcolm Borden* R W ENGINEER

FED. ROAD DIST. NO.	STATE	FED. AID PROJ. NO.	R/W	SHEET NO.	TOTAL SHEETS
8	MONT.	F 43 (E)	1043(08)	2	3



FED ROAD DIST NO	STATE	FED AID PROJ NO	R/W	SHEET NO	TOTAL SHEETS
8	MONT.	43 (B)	1043 (00)	3	3


DEPARTMENT OF THE INTERIOR - BUREAU OF LAND MANAGEMENT - LAND OFFICE

BILLINGS, MONTANA

I HEREBY CERTIFY THAT THE RIGHT OF WAY REPRESENTED HEREON IN THE NW 1/4 SW 1/4 SEC. 26, T 1 N, R 14 W, MPM, BEAVERHEAD COUNTY, AFFECTS ONLY UNAPPROPRIATED AND UNRESERVED PUBLIC DOMAIN. IT IS NOT WITHIN A FEDERAL GRAZING DISTRICT.

JANUARY 11 1955
(date)

Orval G. Hadley
ORVAL G. HADLEY, Manager

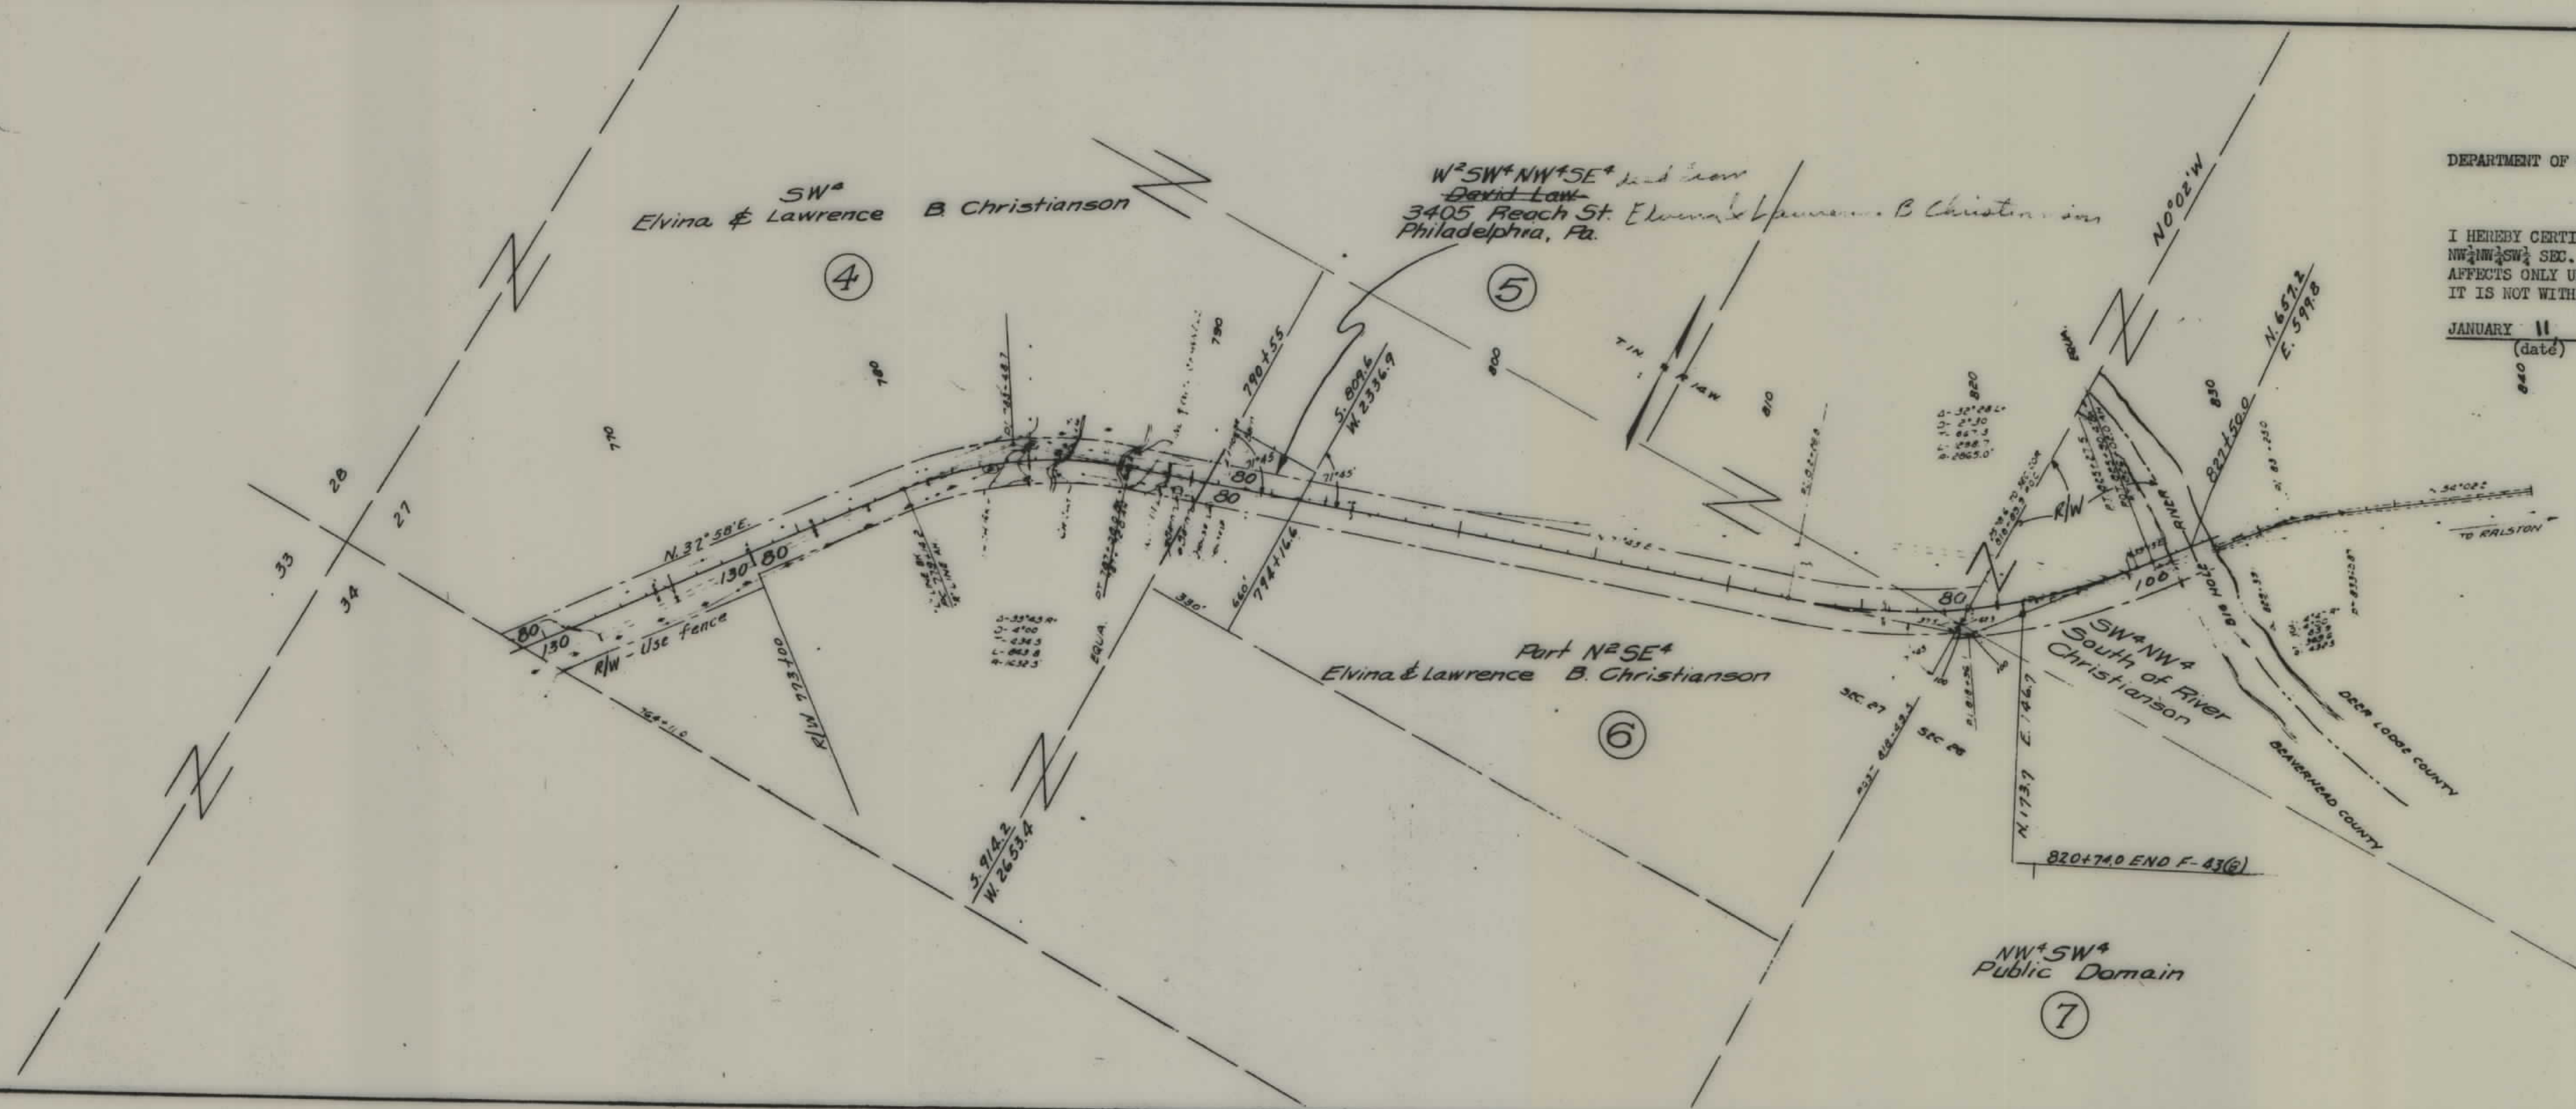


STATE OF MONTANA
STATE HIGHWAY COMMISSION
PLAT SHOWING LAND
REQUIRED FOR RIGHT OF WAY
BEAVERHEAD COUNTY

SCALE 1"= 400' MAP COMPLETED 1-12-53
DESCRIPTIONS WRITTEN BY *D.J.N.* DATE 1-14-53
DESCRIPTIONS CHECKED BY *Mr. B.* DATE 1-14-53

APPROVED BY *Malcolm Bowden* R.W. ENGINEER

FED. ROAD DIST. NO.	STATE	FED AID PROJ. NO.	R/W	SHEET NO.	TOTAL SHEETS
8	MONT.	F 43 (B)	1043 (08)	3	3

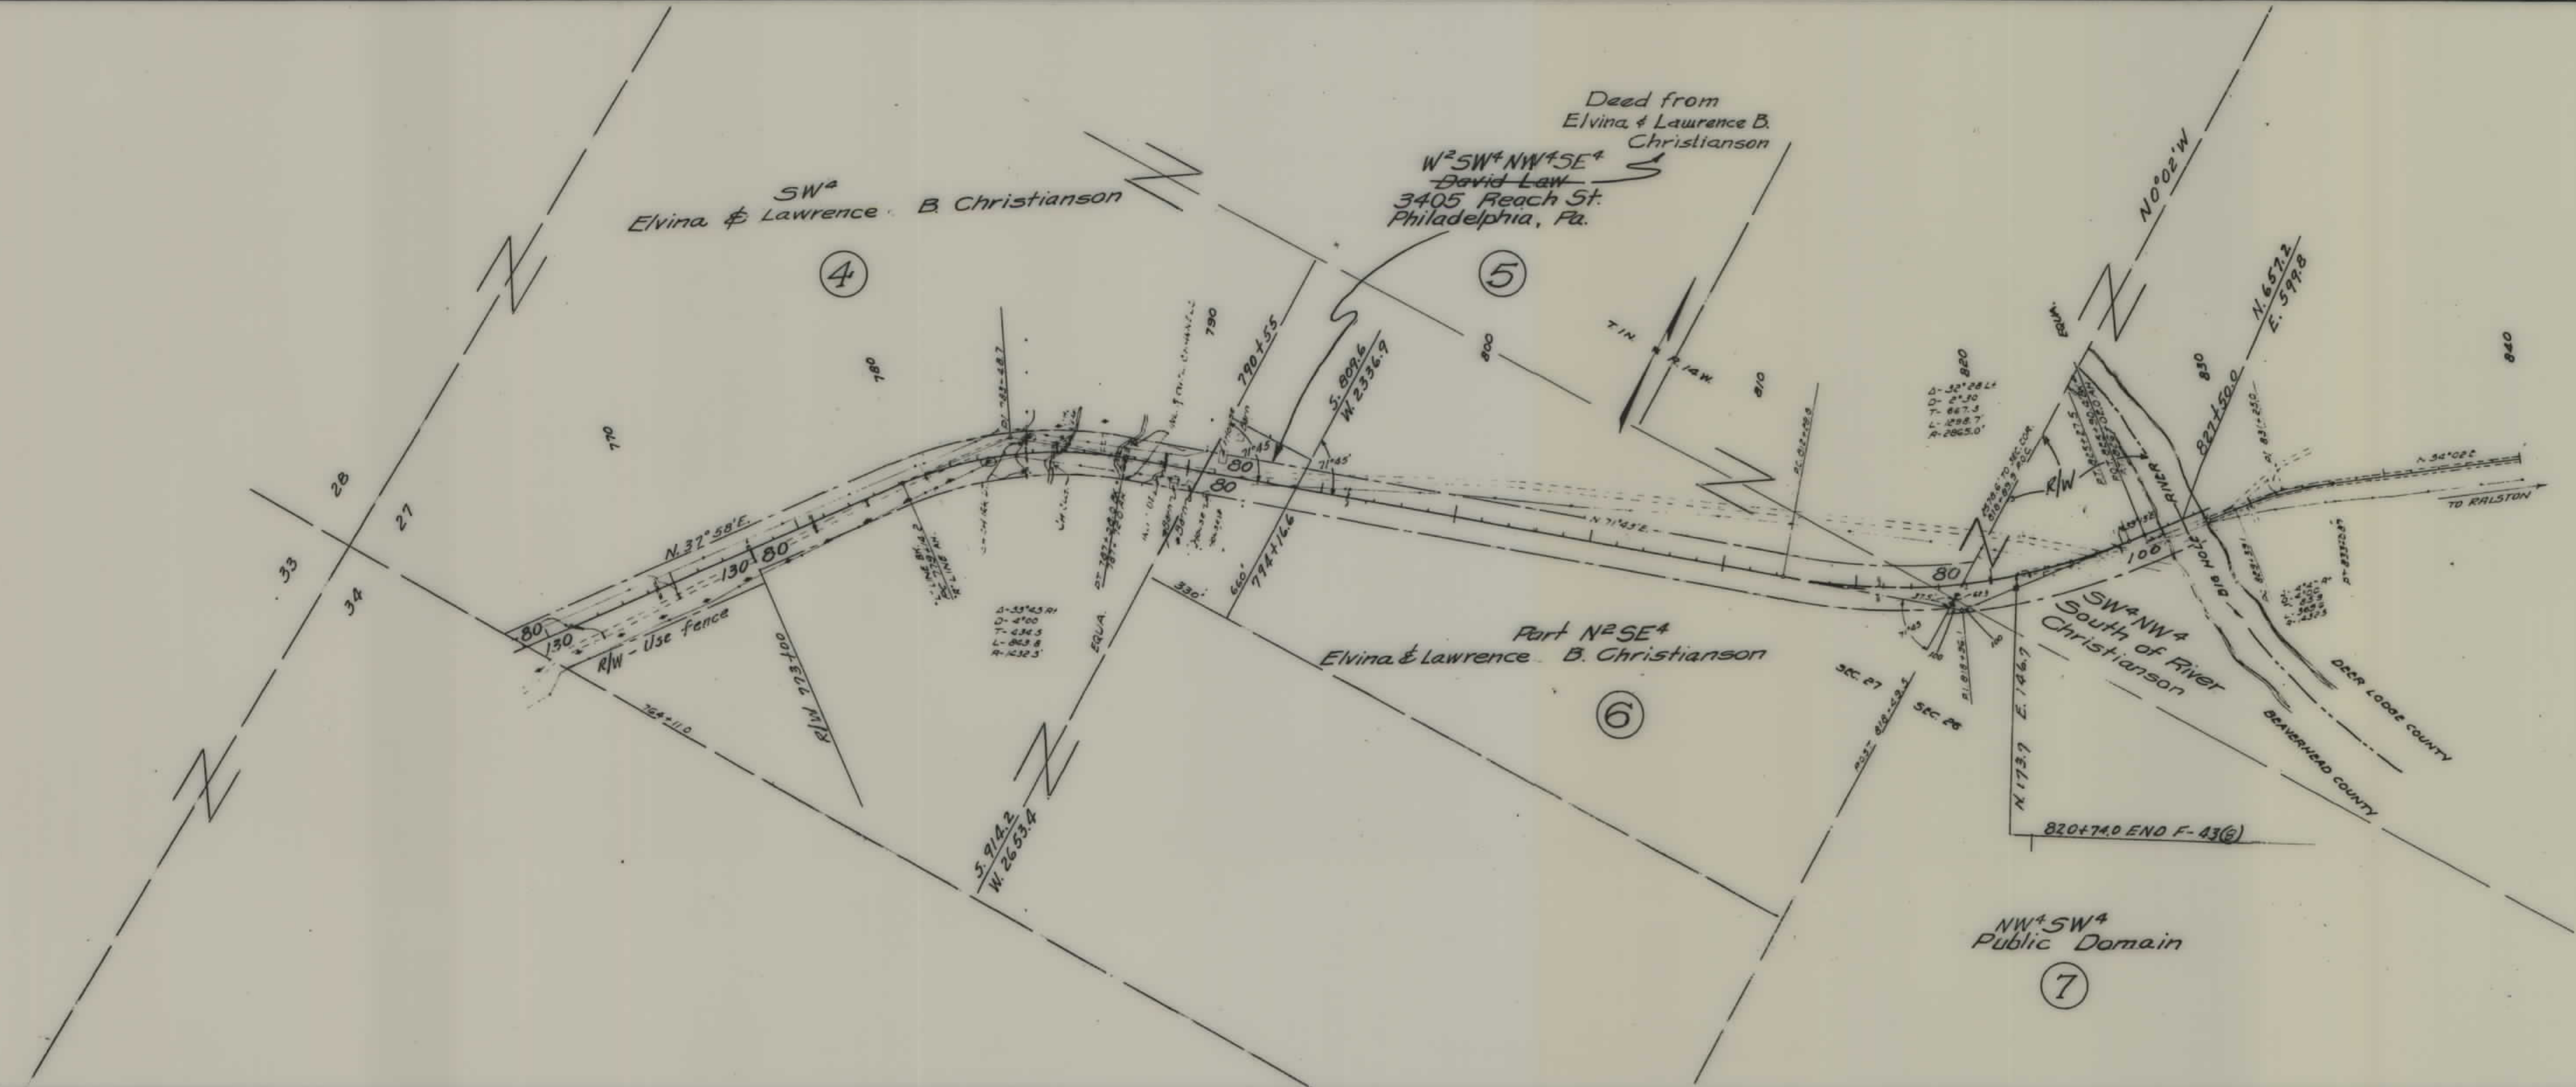

STATE OF MONTANA
 STATE HIGHWAY COMMISSION
 PLAT SHOWING LAND
 REQUIRED FOR RIGHT OF WAY
 BEAVERHEAD COUNTY

SCALE 1" = 400' MAP COMPLETED 1-12-53
 DESCRIPTIONS WRITTEN BY D.J.N. DATE 1-14-53
 DESCRIPTIONS CHECKED BY M.B. DATE 1-14-53

APPROVED BY Malcolm Bowden R.W. ENGINEER