

PLANS
NOT
TO
SCALE

FED. ROAD DIST. NO.	STATE	FED. AID PROJ. NO.	STATE R/W NO.	SHEET NO.	TOTAL SHEETS
1	MONT	48-5 F	3448	1	7

E²
William G. Moscrip
6325 Minnetonka Bldg.
St. Louis Park, Minn.

W²
Miles Realty & Trust Co.
Miles City, Mont.
Under Contract to
Andrew Schweigert


SW⁴ Bank of Baker
E. J. Anderson Est.
Baker, Mont.

NW⁴ Raymond Fost
Willard, Mont.


E²
Jake Schweigert
Baker, Mont.

STATE OF MONTANA
STATE HIGHWAY COMMISSION
PLAT SHOWING LAND
REQUIRED FOR RIGHT OF WAY
Fallon COUNTY

SCALE 1"=400' MAP COMPLETED June 1945
DESCRIPTIONS WRITTEN BY WNM. DATE 6-25-45
DESCRIPTIONS CHECKED BY JOP DATE 6-28-45
APPROVED BY _____ PLANS DEPT.
APPROVED BY _____ R/W ENGINEER

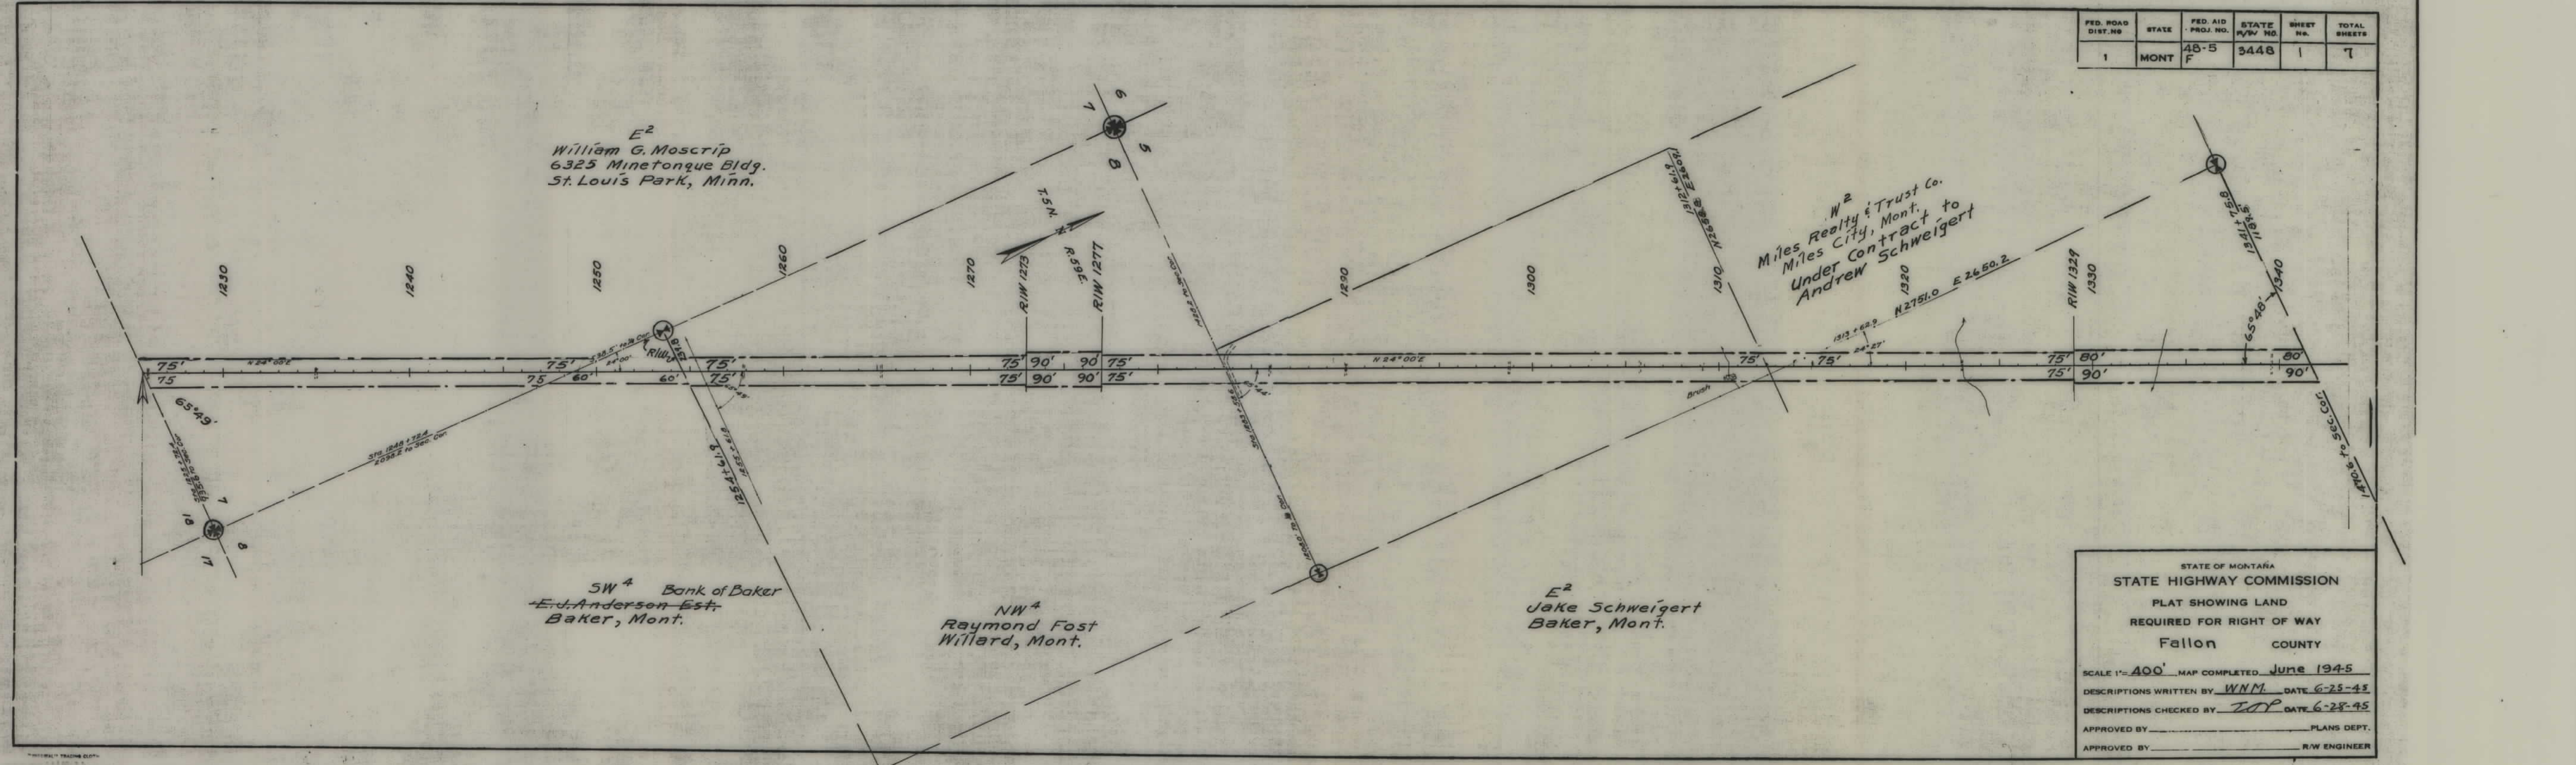

FED. ROAD DIST. NO.	STATE	FED. AID PROJ. NO.	STATE R/W NO.	SHEET NO.	TOTAL SHEETS
1	MQNT.	48-5 F	3448	2	7

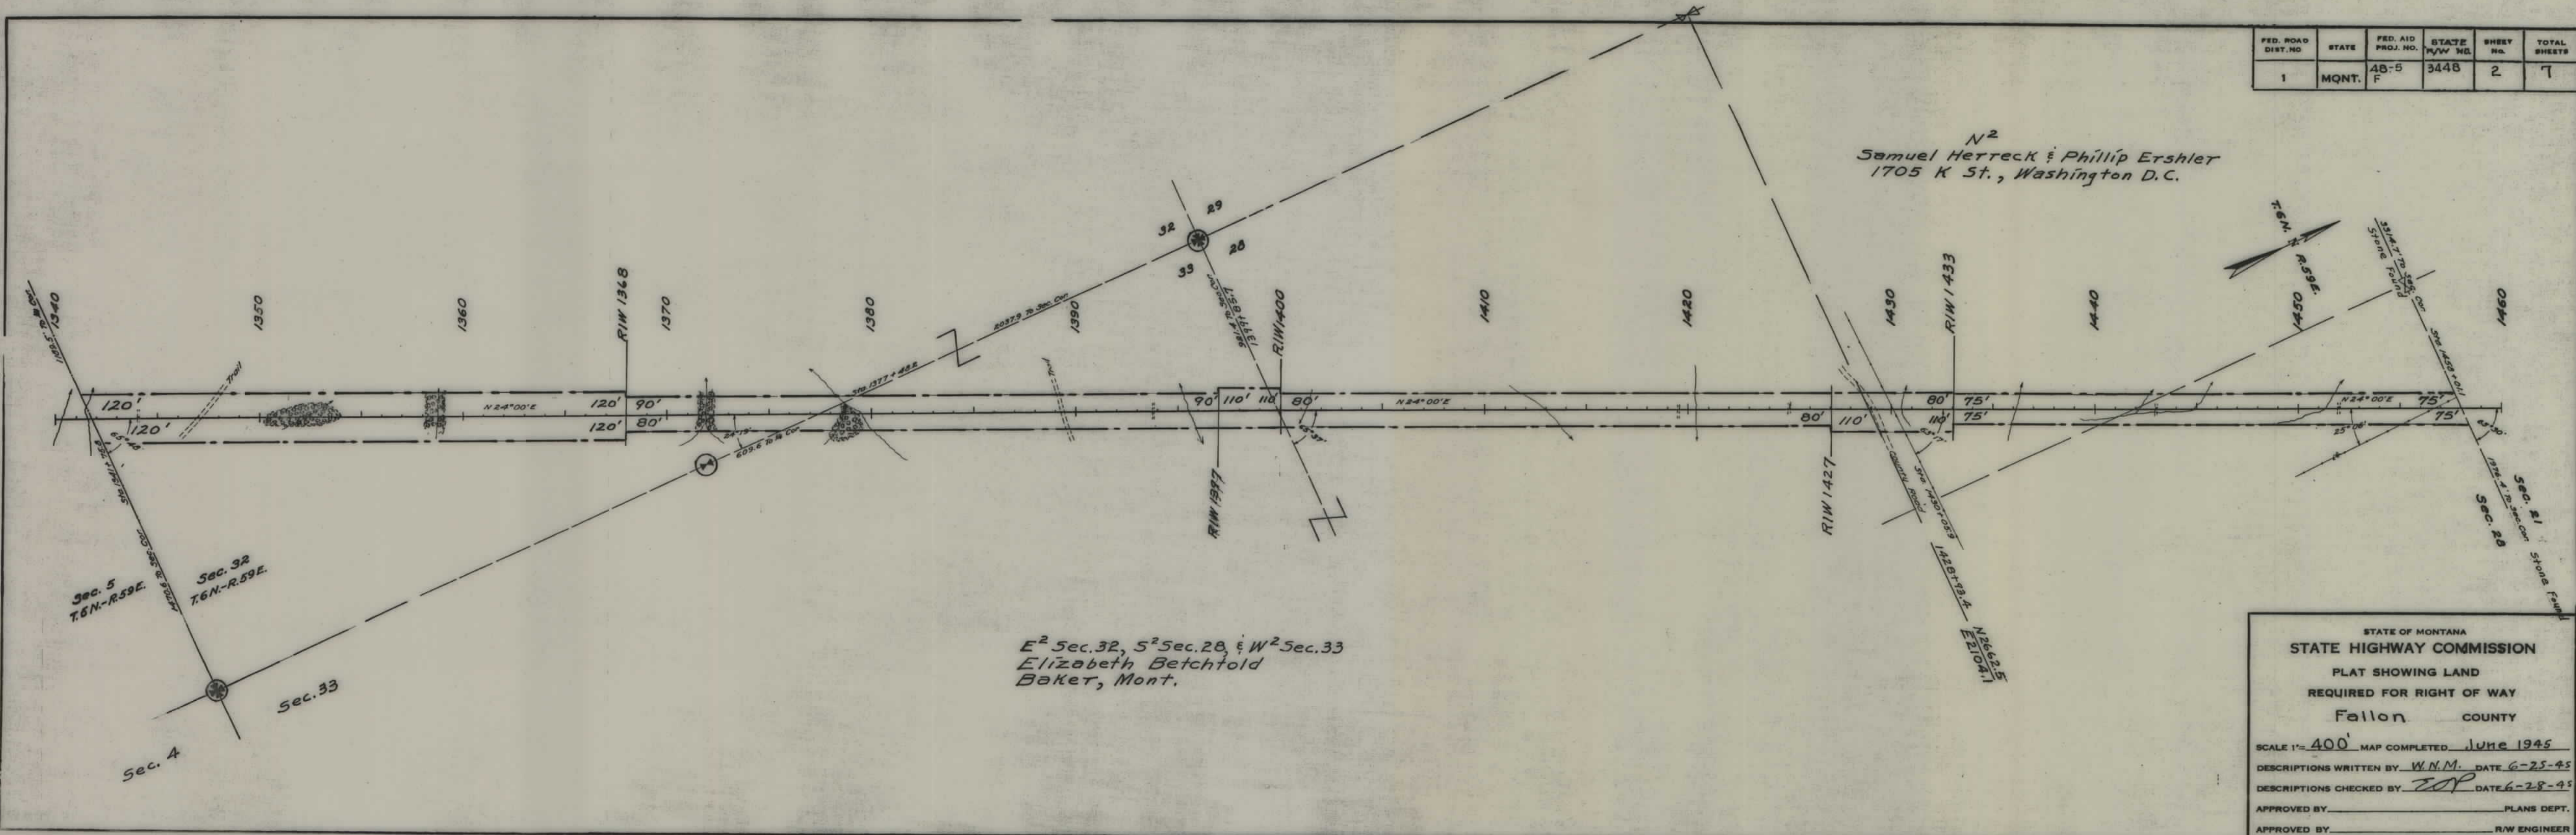

N²
 Samuel Herreck & Phillip Ershler
 1705 K St., Washington D.C.

E² Sec. 32, S² Sec. 28, & W² Sec. 33
 Elizabeth Betchold
 Baker, Mont.

STATE OF MONTANA
 STATE HIGHWAY COMMISSION
 PLAT SHOWING LAND
 REQUIRED FOR RIGHT OF WAY
 Fallon COUNTY

SCALE 1"=400' MAP COMPLETED June 1945
 DESCRIPTIONS WRITTEN BY W.N.M. DATE 6-25-45
 DESCRIPTIONS CHECKED BY JOP DATE 6-28-45
 APPROVED BY _____ PLANS DEPT.
 APPROVED BY _____ R/W ENGINEER

FED. ROAD DIST. NO.	STATE	FED. AID PROJ. NO.	STATE R/W NO.	SHEET NO.	TOTAL SHEETS
1	MONT.	48-5 F	3448	3	7

All Sec. 21
N.P. Railroad, under contract to
Robert Caldwell, Baker Mont.


PARTIAL DISCHARGE OF EASEMENT
BY MT DEPT. OF TRANSPORTATION
DOC. NO. 0104501
RECORDED: 12/24/2018

W², SE⁴, & W²NE⁴
N.P.R.R., Under contract to
Robert Caldwell, Baker.

NW⁴
W.W. West
Box 1653, Midland, Texas

STATE OF MONTANA
STATE HIGHWAY COMMISSION
PLAT SHOWING LAND
REQUIRED FOR RIGHT OF WAY
Fallon COUNTY

SCALE 1"=400' MAP COMPLETED June 1945
DESCRIPTIONS WRITTEN BY WNM DATE 6-26-45
DESCRIPTIONS CHECKED BY JOP DATE 6-28-45
APPROVED BY _____ PLANS DEPT
APPROVED BY _____ R/W ENGINEER

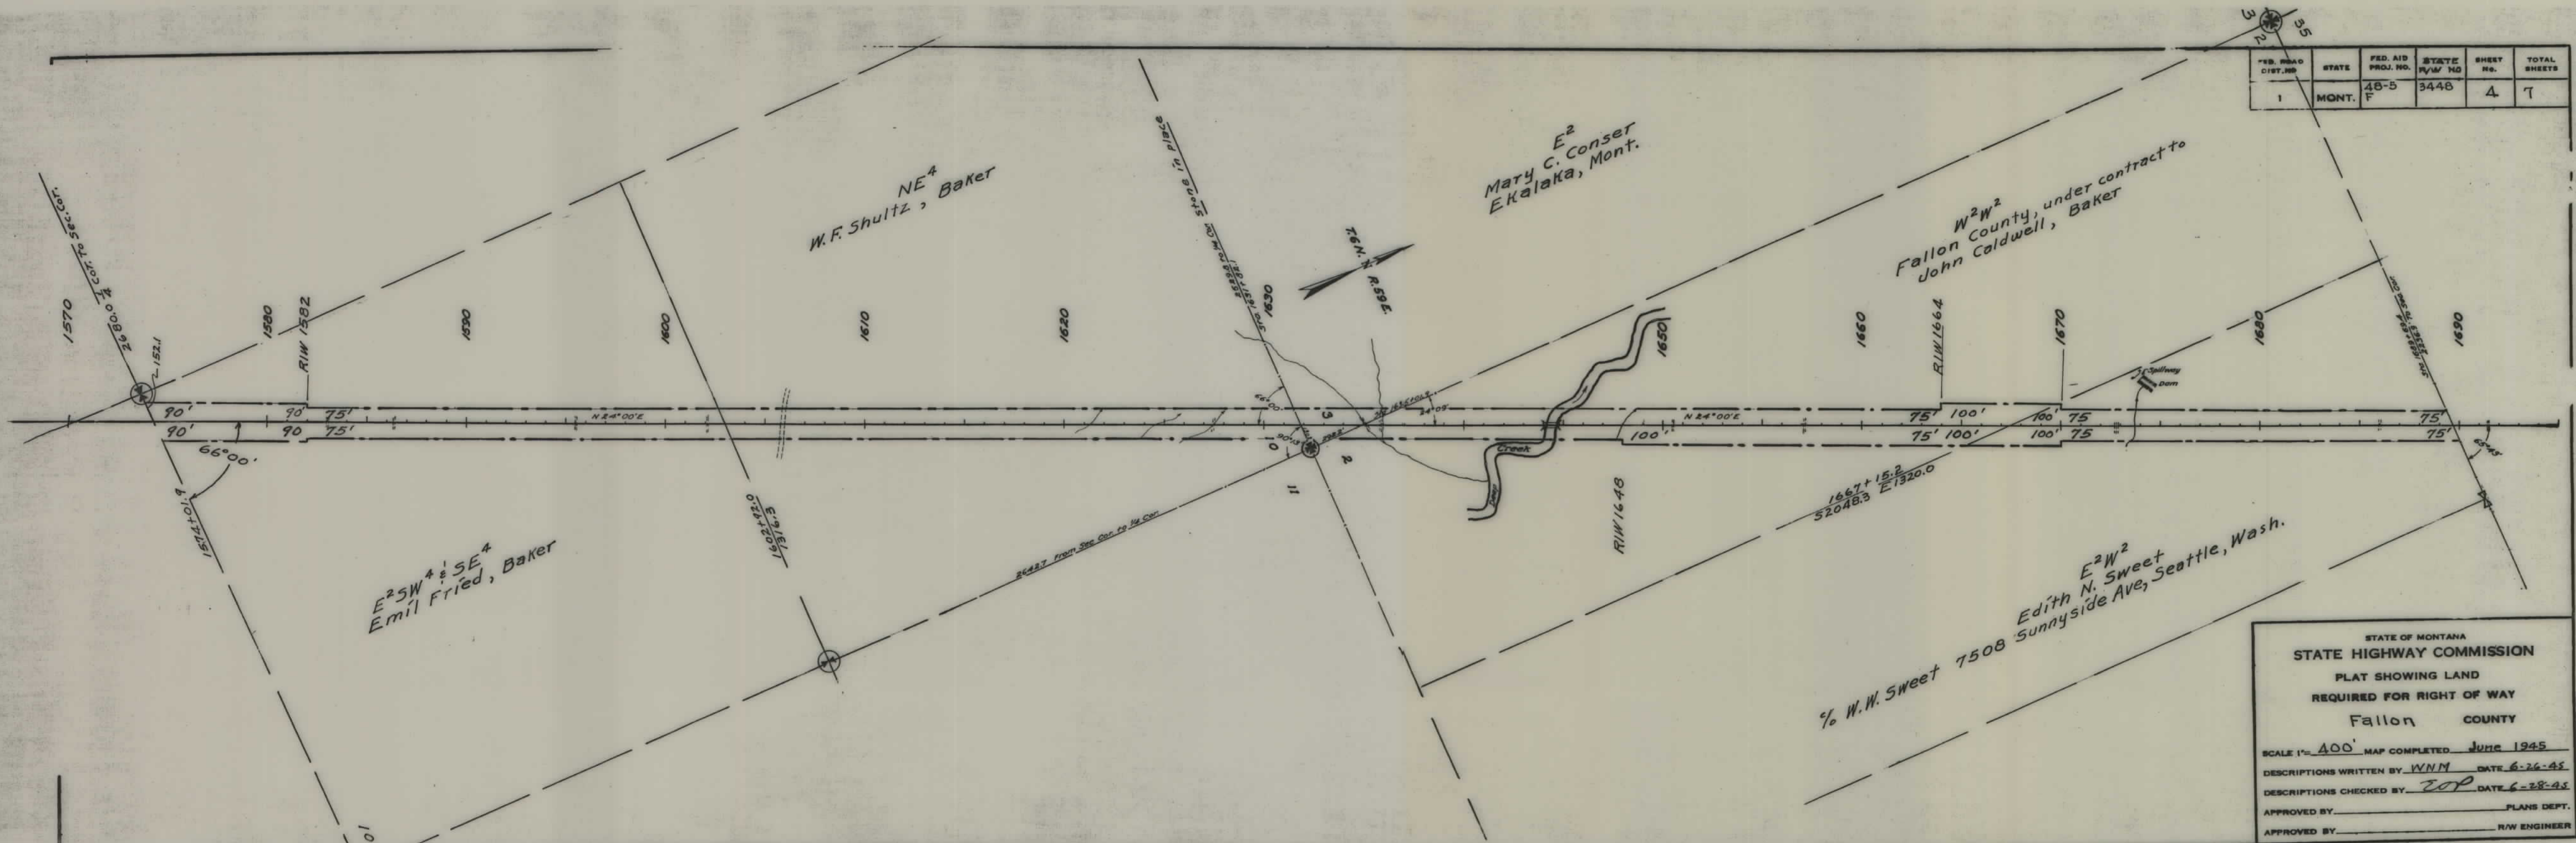




FED. ROAD DIST. NO.	STATE	FED. AID PROJ. NO.	STATE R/W NO.	SHEET NO.	TOTAL SHEETS
1	MONT.	48-5	3448	4	7

STATE OF MONTANA
STATE HIGHWAY COMMISSION
PLAT SHOWING LAND
REQUIRED FOR RIGHT OF WAY
FALLON COUNTY

SCALE 1" = 400' MAP COMPLETED June 1945
 DESCRIPTIONS WRITTEN BY WNM DATE 6-26-45
 DESCRIPTIONS CHECKED BY ZOP DATE 6-28-45
 APPROVED BY _____ PLANS DEPT.
 APPROVED BY _____ R/W ENGINEER

1688 + 684 = 2366.9 to place
1690

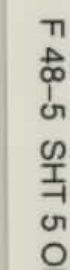

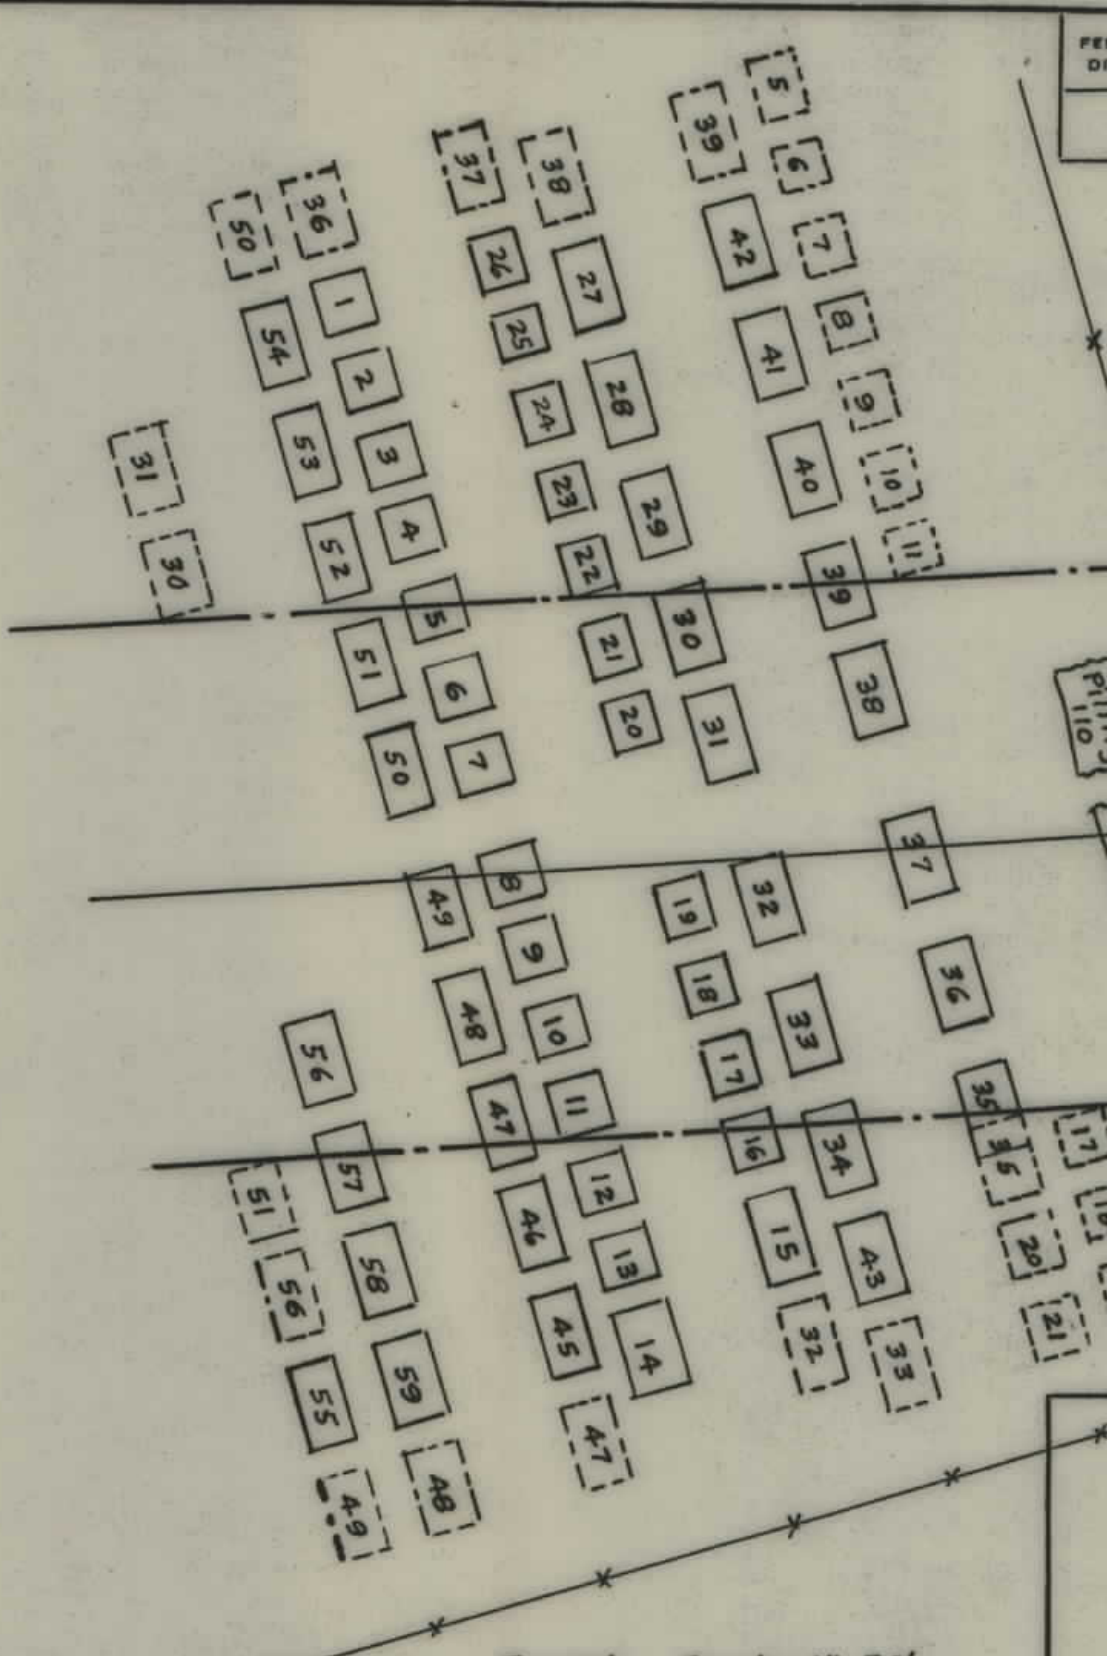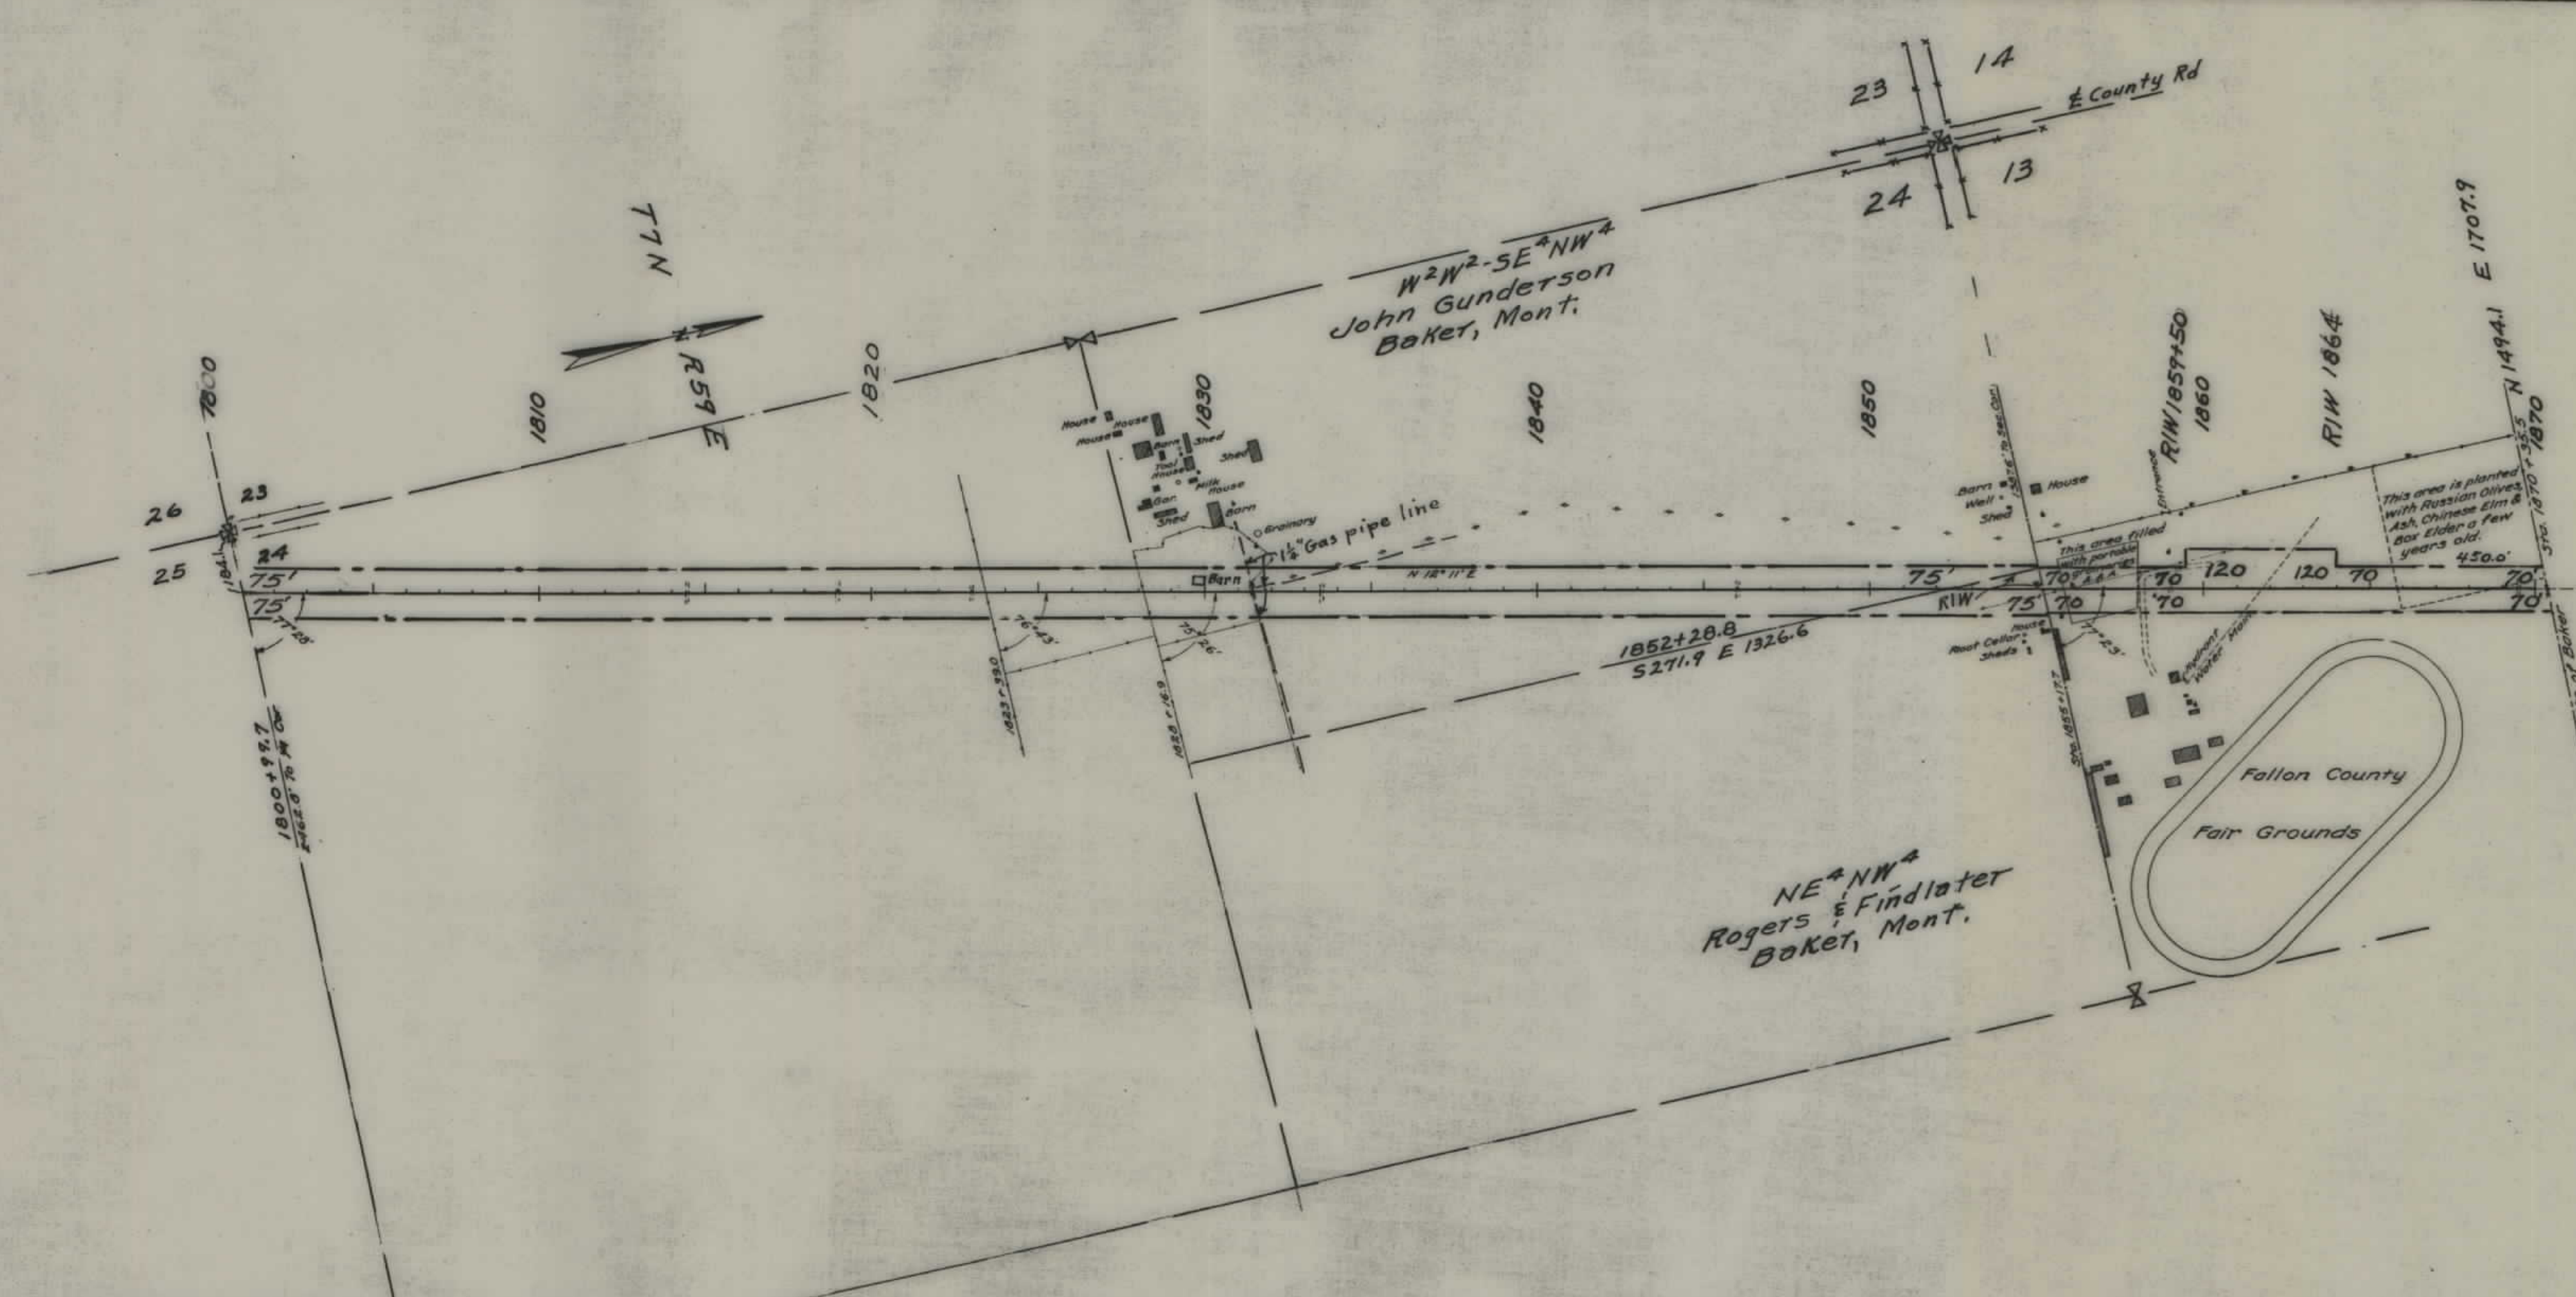

FED. ROAD DIST. NO.	STATE	FED. AID PROJ. NO.	STATE R/W NO.	SHEET NO.	TOTAL SHEETS
1	MONT	48-5 F	3448	6	7

STATE OF MONTANA
 STATE HIGHWAY COMMISSION
 PLAT SHOWING LAND
 REQUIRED FOR RIGHT OF WAY
 Fallon COUNTY

SCALE 1"=400' MAP COMPLETED June 1945
 DESCRIPTIONS WRITTEN BY WNM DATE 6-26-45
 DESCRIPTIONS CHECKED BY WOP DATE 6-27-45
 APPROVED BY _____ PLANS DEPT
 APPROVED BY _____ R/W ENGINEER

Insert Scale 1"=50'

Block 17 Savage Addition
 Lots Owner Address
 12 Agnes Van Heale Forsyth, Mont.
 3 to 5 Fallon County Baker, Mont.
 6 John Roget
 9, 10, 11 James Owens

Block 12 Savage Addition
 Lots Owner Address
 12 Albert Wetzel Baker, Mont.
 3 Agnes Van Heale Forsyth, Mont.
 4 P.A. Barber Est. % Onalaska, Wis.
 Mrs A.E. Smith
 5 & 6 Andrew Kreager Baker, Mont.

Block 3 Savage Addition
 Lots Owner Address
 1 Martha Kessler Baker, Mont.
 2 John Kessler
 3 to 6 Fallon County

Block 2 Savage Addition
 Lots Owner Address
 7 Agnes Van Heale Forsyth, Mont.
 8 Carl Fost Baker, Mont.
 9 & 10 Fallon County
 11 & 12 Fred Westrope Willard, Mont.

E 1/2 Block 5 Lakeside Addition
 May W. Bentley 307-09 Insurance Bldg.
 Madison, Wis.

Block 3 Lakeside Addition
 1 to 4 John R. Jones 503 So. Center
 Miles City, Mont.
 5 S.F. Rambur
 6, 7, 8 Fallon County
 9, 10 Pearl Hubbard
 11 Mildred Hurley


E 1/2 Block 2 Lakeside Addition
 Lots Owner Address
 1 Loyd Young Baker, Mont.
 2 L.M. Corbett
 3 Louise Schenck
 4 & 5 Pearl Bell's Hamilton
 6 Jack Mellor Baker, Mont.

Relinquished to:
 Daniel Salisbury
 11-12-47
 Deed To:
 James Owens
 Baker, Montana
 Deed Dated, 5-7-46
 By: State of Montana

Block 18 Savage Addition
Block 19 Lakeside Addition

Deed To:
 S.F. Rambur
 10-2-45

UTILITY EASE TO
 MT DEPT TRANSPORTATION
 DOC NO 095294
 BK 176 PG 323 2/16/12

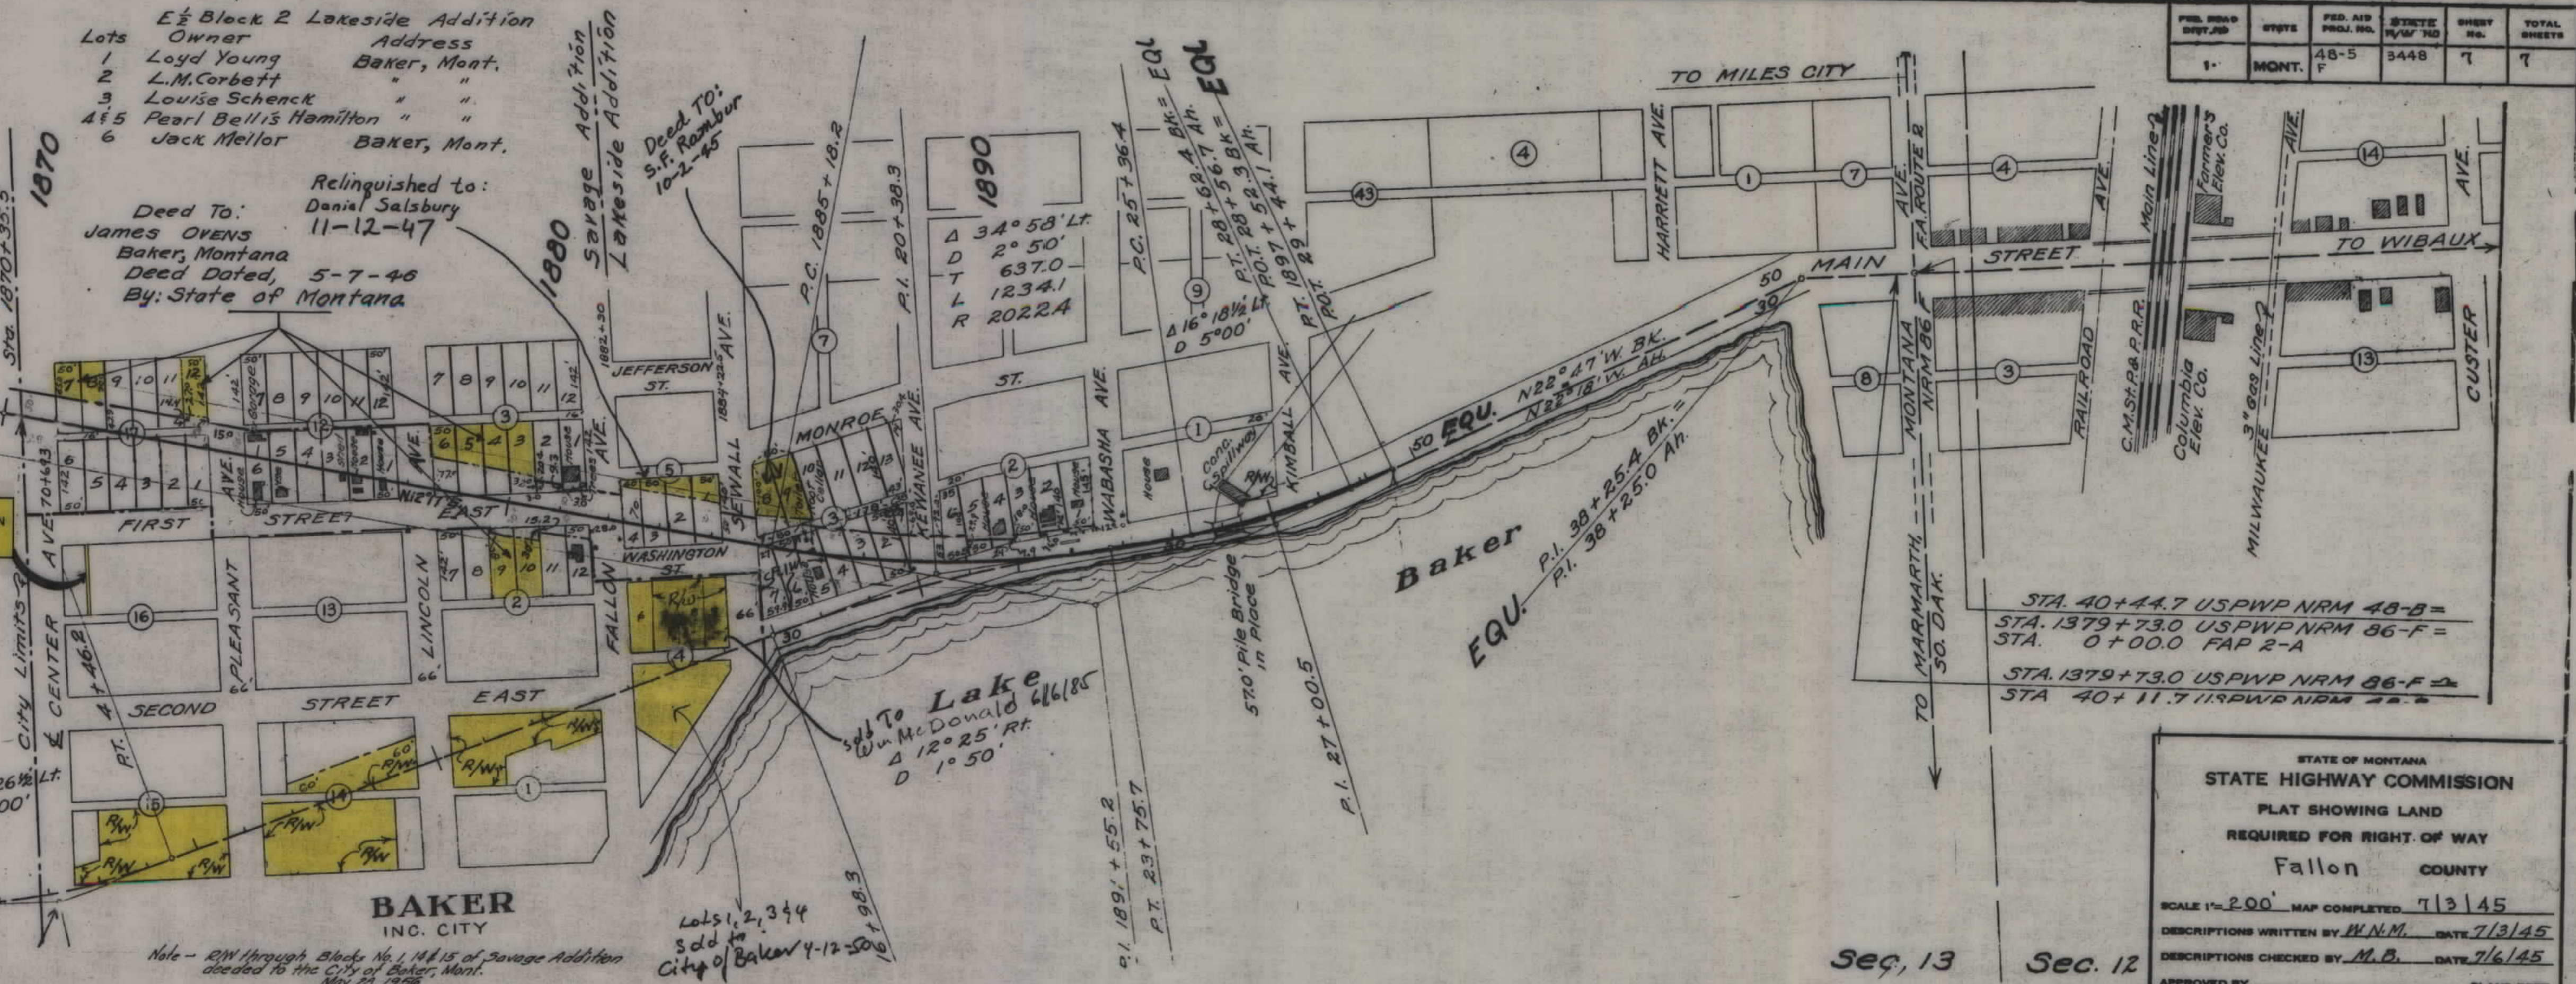

Note - R/W through Blocks No. 1, 14 & 15 of Savage Addition
 decided to the City of Baker, Mont.
 May 20, 1956

Sec. 13 Sec. 12

T.7N. - R.59 E.

STATE OF MONTANA
 STATE HIGHWAY COMMISSION
 PLAT SHOWING LAND
 REQUIRED FOR RIGHT OF WAY
 Fallon COUNTY

SCALE 1"=200' MAP COMPLETED 7/3/45
 DESCRIPTIONS WRITTEN BY W.N.M. DATE 7/3/45
 DESCRIPTIONS CHECKED BY M.B. DATE 7/6/45
 APPROVED BY _____ PLANS DEPT.
 APPROVED BY _____ R/W ENGINEER