

PLANS
NOT
TO
SCALE


PARCEL	NAME	ADDRESS	EASE AREA
1	U.S. FOREST SERVICE		2.49 AC.

STATE	PROJECT NUMBER	SHEET NO.
MONTANA	F-50-2(18)-55	1 of 1

KARST SLIDE

PI. 231+87.9
 $\Delta = 27^{\circ} 35' 45''$ LT.
 $D_c = 6^{\circ} 00'$
 $L_s = 300.0'$
 $T_s = 385.86'$
 $\Delta c = 9^{\circ} 35' 45''$
 $L_c = 159.9'$
 $R = 954.93'$

SEC. 1
 T6S N R4E

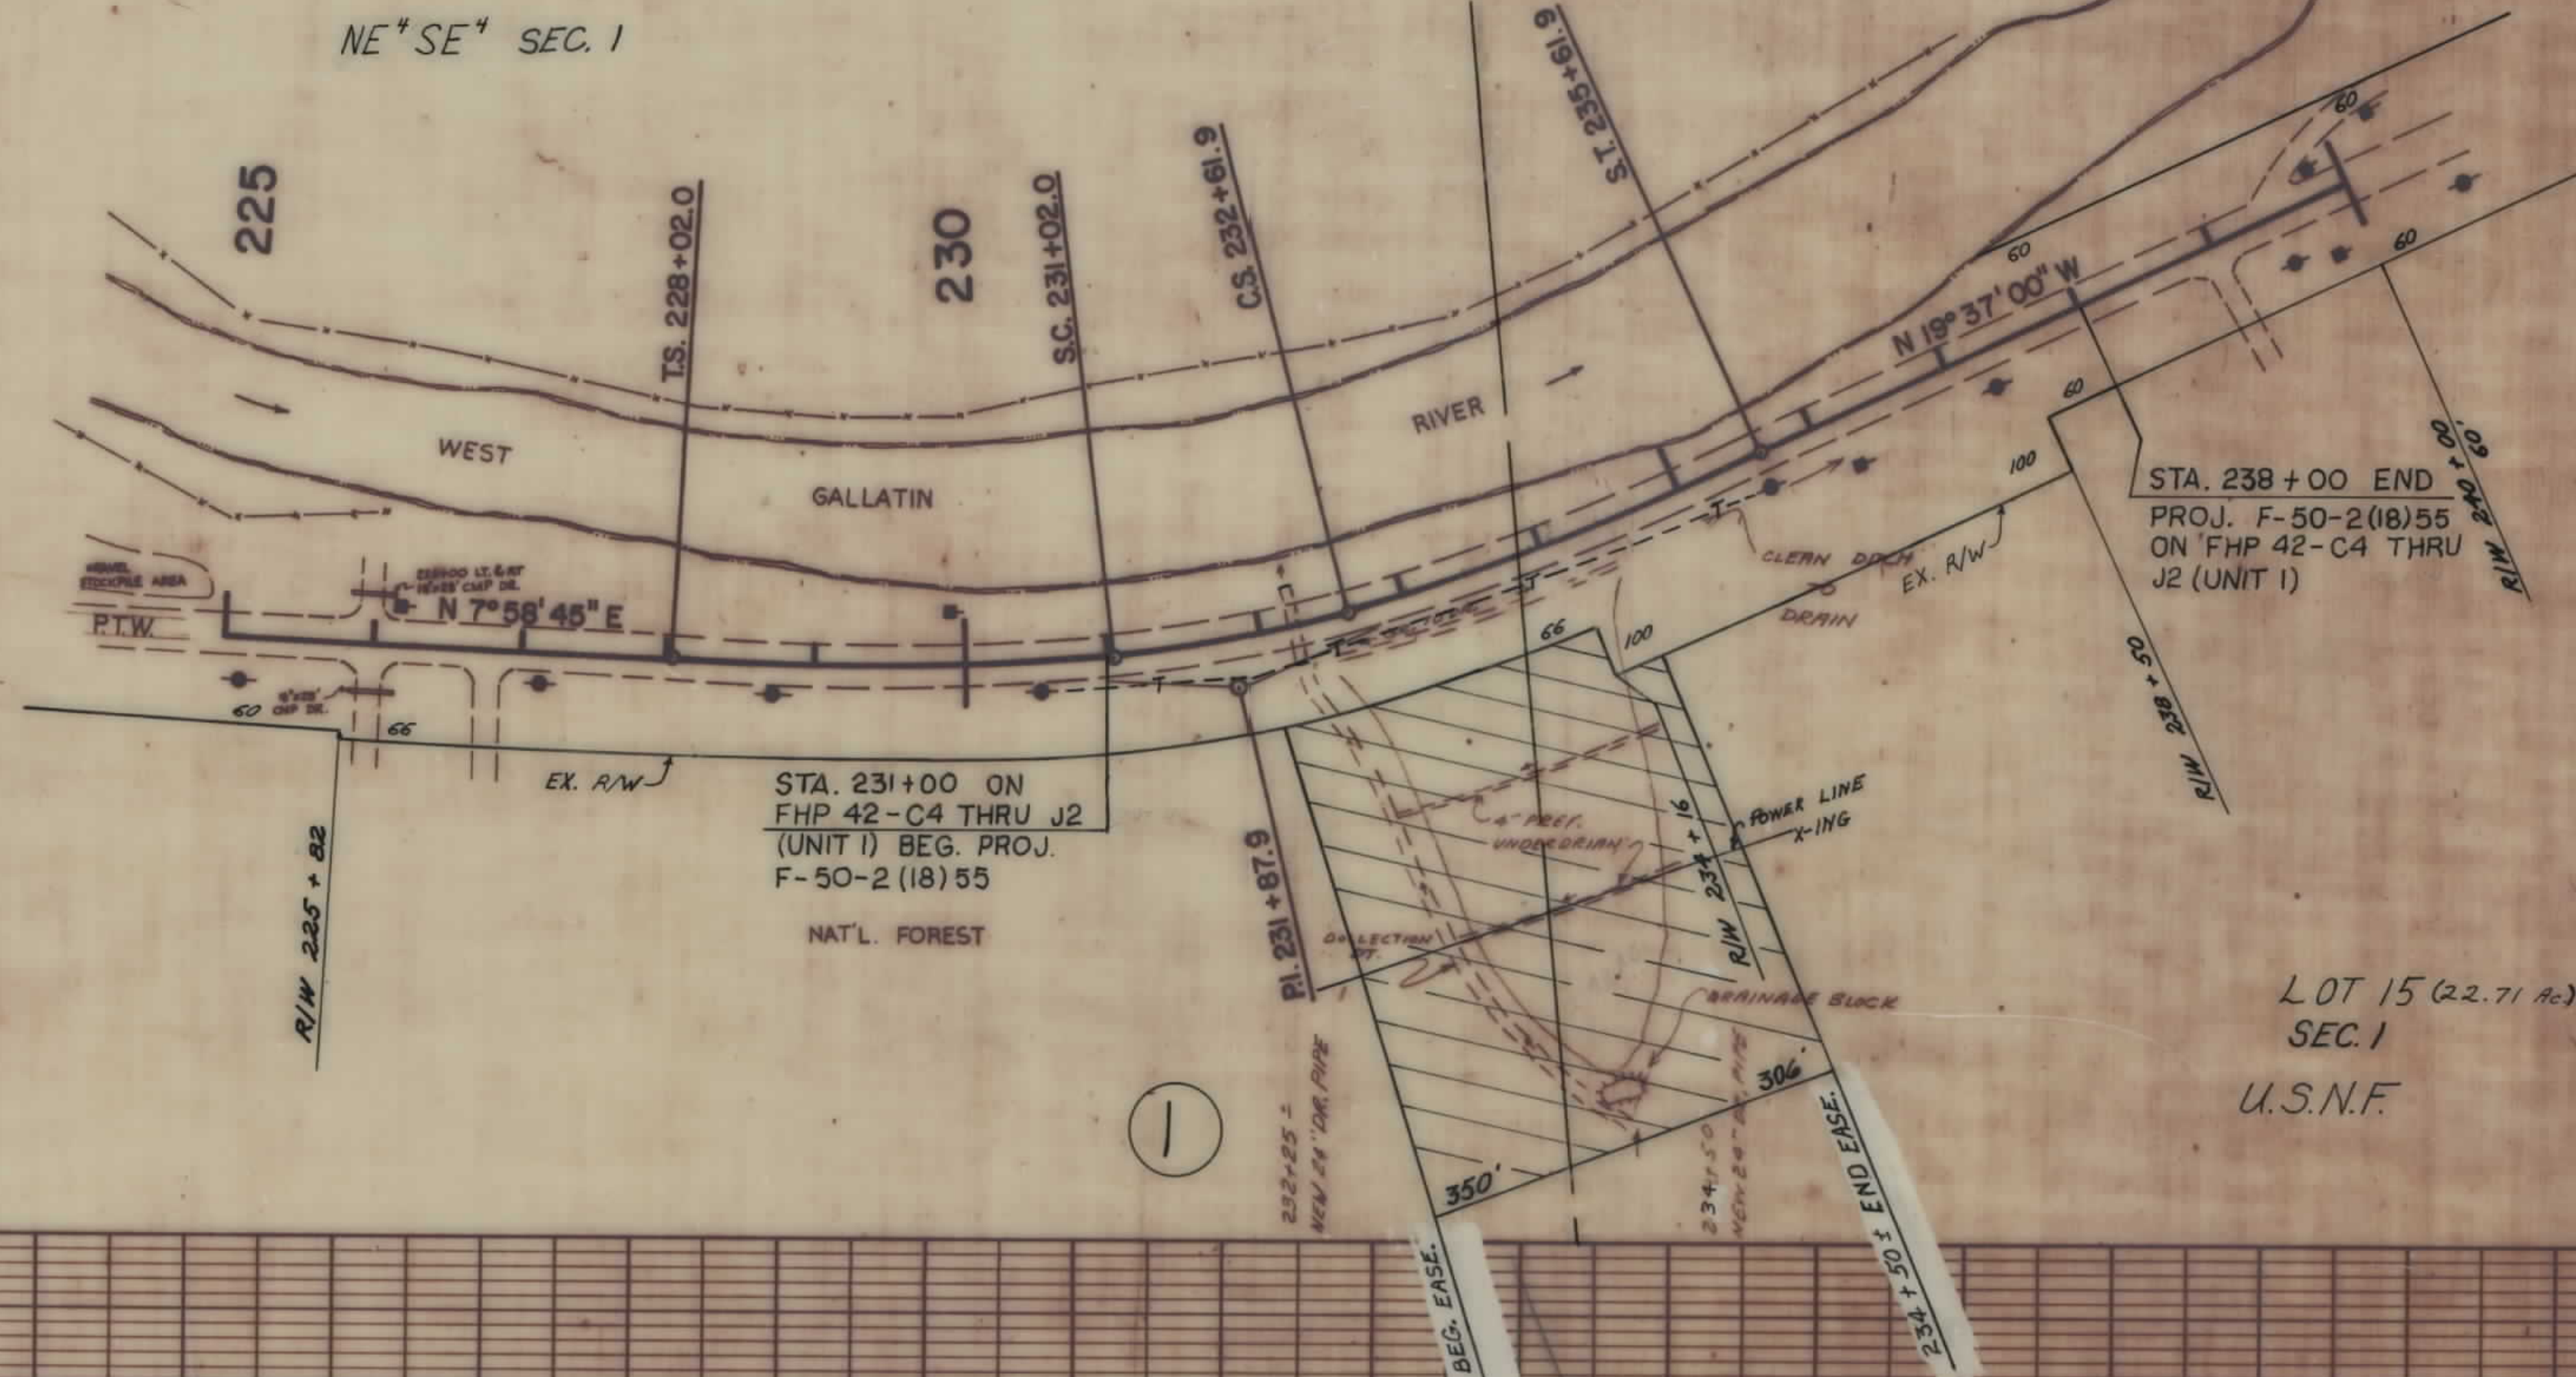

STA. 238+00 END
 PROJ. F-50-2(18)55
 ON FHP 42-C4 THRU
 J2 (UNIT 1)


STA. 231+00 ON
 FHP 42-C4 THRU J2
 (UNIT 1) BEG. PROJ.
 F-50-2 (18) 55
 NAT'L. FOREST

LOT 15 (22.71 AC.)
 SEC. 1
 U.S.N.F.

MAP
 REVISED: 10-15-85, 8-20-86, 8-22-81

SCALE 1"=100'

STATE APPROVAL 9-14-85 GALLATIN COUNTY

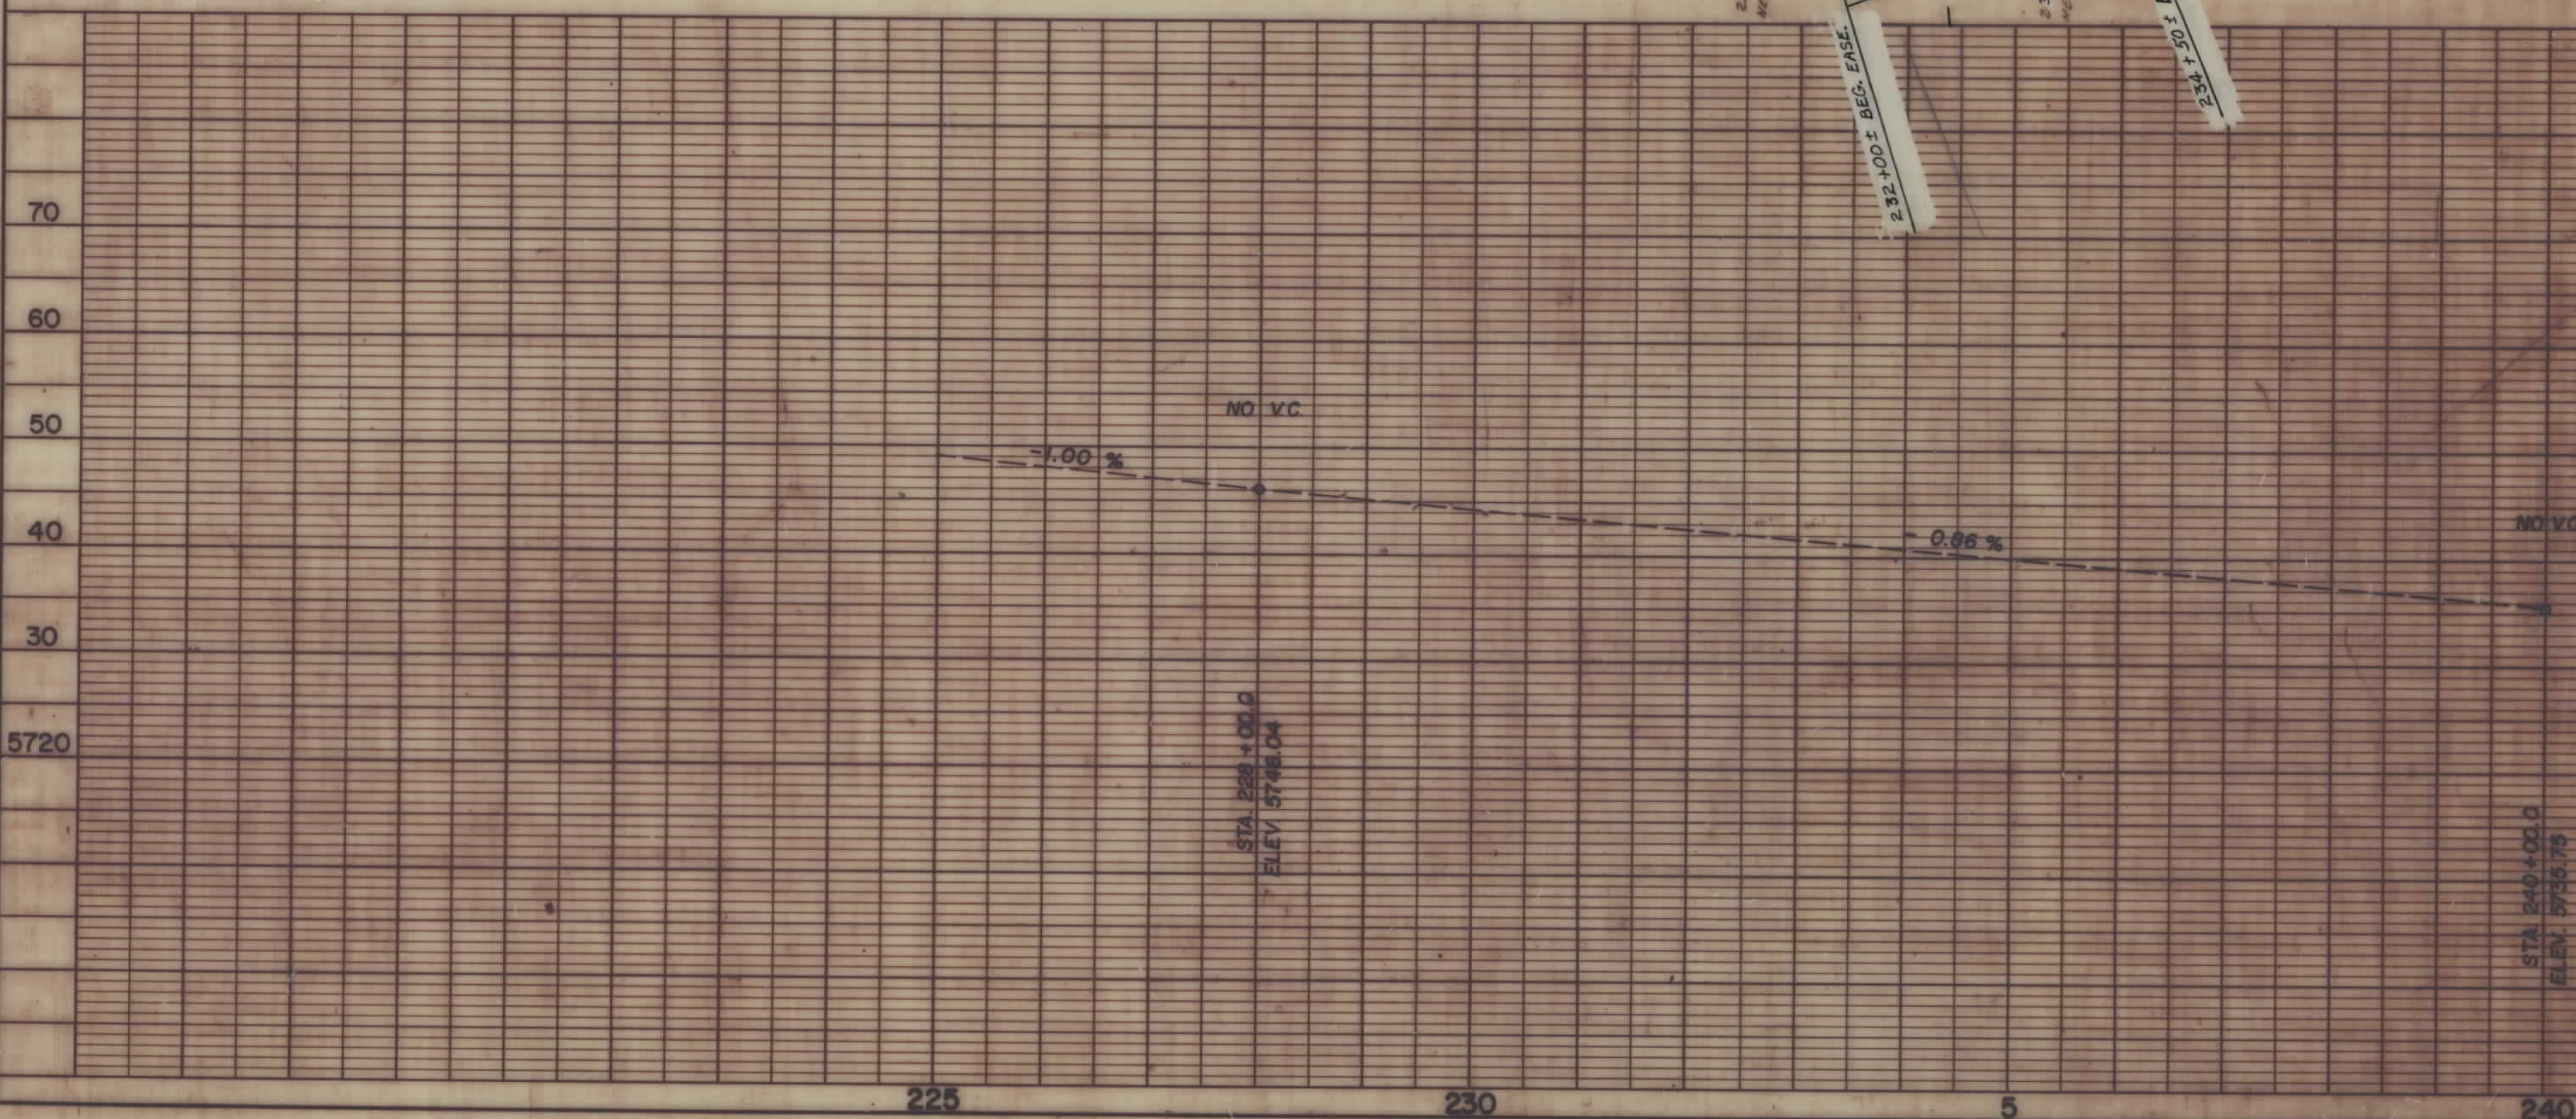

STATE OF MONTANA DEPARTMENT OF HIGHWAYS	
APPROVED: <i>October 10</i> 19 <i>85</i>	
GARY J. WICKS DIRECTOR OF HIGHWAYS BY <i>Stephen C. Kologi</i> CHIEF PRECONSTRUCTION BUREAU	
U.S. DEPARTMENT OF TRANSPORTATION FEDERAL HIGHWAY ADMINISTRATION	
APPROVED:	
DIVISION ADMINISTRATOR	DATE