


MONTANA DEPARTMENT OF TRANSPORTATION

STATE	RIGHT OF WAY ID.	SHEET NO.	TOTAL SHEETS
MONTANA	HSIP 50-1(31)31	1	14
PROJECT NUMBER 2544-031			
SLP FLLTN-WID-GALLATIN CANYON			

RIGHT OF WAY PLAN OF FEDERAL AID PROJECT HSIP 50-1(31)31 SLP FLTN-WID-GALLATIN CANYON GALLATIN COUNTY



N/A Kilometers

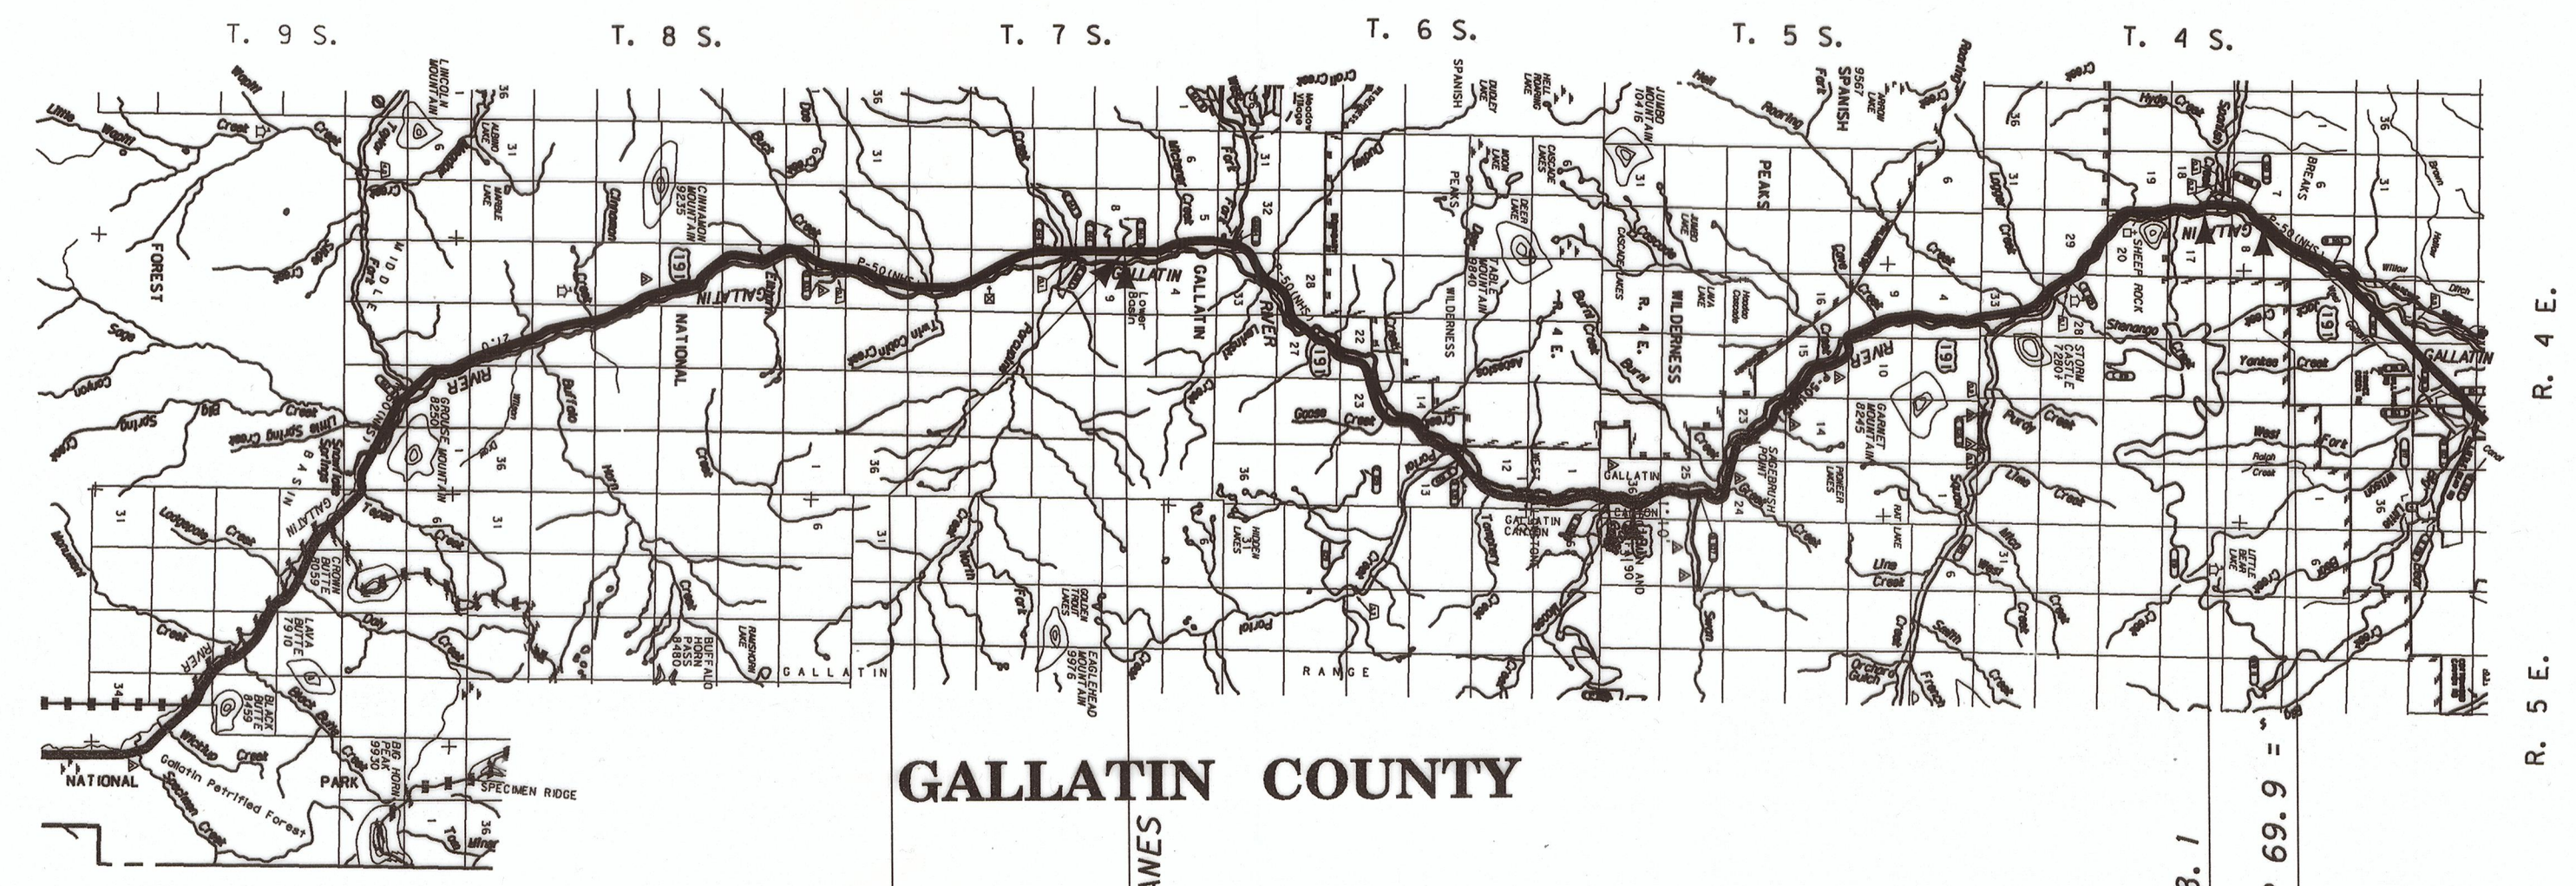

SEE SHEET NO. 2,3,4 FOR OWNERSHIP
NAMES, ADDRESSES, AREAS, ETC.

RDROW

MONTANA
CADD

3
2
1

CONVENTIONAL SIGNS

- PROPOSED RIGHT OF WAY LINE
- EXISTING RIGHT OF WAY LINE
- RAILROAD RIGHT OF WAY LINE
- RIGHT OF WAY BASELINE
- STK'D CENTERLINE
- SECTION LINE
- OWNERSHIP BOUNDARY
- FULL ACCESS CONTROL
- LIMITED ACCESS CONTROL
- EXISTING ACCESS CONTROL
- PRESENT TRAVELED WAY (P.T.W.)
- FENCE LINE
- EXISTING GUARDRAIL
- PROPOSED GUARDRAIL
- GATE IN FENCE
- CATTLE GUARD: EXIST. - PROPOSED
- SECTION CORNER
- 1/4 SECTION CORNER
- CLOSING CORNER
- MEANDER CORNER
- CENTER OF SECTION
- RIGHT OF WAY MONUMENT
- PROPERTY CORNER PIN
- POWER POLE IN PLACE
- TELEPHONE POLE IN PLACE
- TELEGRAPH POLE IN PLACE
- LIGHT POLE
- PROPOSED CULVERT
- EXISTING CULVERT
- OUTLET DITCH
- INLET DITCH
- EXISTING DITCH
- CHANNEL CHANGES
- DITCH BLOCK
- RIPRAP
- BRIDGES
- RAILROADS
- PARCEL NUMBERS
- APPROACH: EXIST.- PROPOSED

ASSOCIATED PROJECT ID.
STPHS 50-1(14)8 PE NH-HSIP50-1(17)32CONST

RELATED PROJECTS
FHP 42 C4 J2 FHP A3 B4 C6 FHP J5 K1

FHWAMDT APPROVAL 07-11-07
MAP REVISED

* STATIONING RUNS FROM NORTH TO SOUTH

THIS CONTRACT
* STATIONING RUNS FROM SOUTH TO NORTH

NOTES: 1. ALL MEASUREMENTS ARE METRIC EXCEPT AS NOTED

OWNERSHIP																			
PARCEL	NAME	ADDRESS	TOTAL	AREA	GROSS R/W	AREA	EX. EASE. AREA		NET AREA		REMAINDER				CONST. PMT. AREA		EASE. AREA		SHEET NO.
			METRIC	ENGLISH	METRIC	ENGLISH	METRIC	ENGLISH	METRIC	ENGLISH	LEFT		RIGHT		METRIC	ENGLISH	METRIC	ENGLISH	
											METRIC	ENGLISH	METRIC	ENGLISH					
1	EDITH I. ODELL		FOR	OWNER NOTIFICATION ONLY															5
	C/O DEANNA K. WEAVER	CRESTVIEW, FL 32539-5205																	
2	USA FOREST SERVICE	PO BOX 130 BOZEMAN MT 59771-0130	FOR	OWNER NOTIFICATION ONLY															5
3	DESIREE PUALANI KIRKHILL TRUST	19900 MACARTHUR BLVD FL8, IRVINE CA 92612-2445	FOR	OWNER NOTIFICATION ONLY															5
4	KIRKHILL THOMAS	319 ALAE RD, KULA, HI 96790-8957	FOR	OWNER NOTIFICATION ONLY															5
5	SIMON J JR & PATRICIA MITCHELL	PO BOX 160545 BIG SKY MT 59716-0545													0.020 ha	0.05 AC			5
6	BIG SKY HOUSING II LLC	417 W MENDENHALL BOZEMAN MT 59715-3448	FOR	OWNER NOTIFICATION ONLY															5
7	RUSSELL E KLARE & KEVEN D KLARE	3205 JACK DR MISSOULA MT 59803-2733	FOR	OWNER NOTIFICATION ONLY															5
8	ROBERT G JR & PATRICIA JOHNSON	PO BOX 312 MCALLISTER MT 59740-0312	FOR	OWNER NOTIFICATION ONLY															5
9	BIG HORN PROPERTIES L.P.	47995 GALLATIN RD GALLATIN GTWY MT 59730-9648	FOR	OWNER NOTIFICATION ONLY															5
10	JEREMY K WORTMAN	PO BOX 160718 BIG SKY MT 59716	FOR	OWNER NOTIFICATION ONLY															5
11	JERRY K & LINDA L WORTMAN	PO BOX 160718 BIG SKY MT 59716													0.001 ha	0.01 AC			5
12	VIOLET M ROBBINS	PO BOX 720 MANHATTAN MT 59741													0.013 ha	0.03 AC			5
	VIANNA M ROBBINS LARRABASTER																		
13	FAITH A MALPELI	PO BOX 160043 BIG SKY MT 59716													0.010 ha	0.03 AC			5
14	SPANISH PEAKS DEVELOPMENT LLC	PO BOX 161470 BIG SKY MT 59716	FOR	OWNER NOTIFICATION ONLY															5,6
15	ANCENEY RANCH TRUST	MIAMI FL 33131-2810	FOR	OWNER NOTIFICATION ONLY															5,6
	IN CARE OF ZARIE JONES																		
16	RENAE L SCHUMACHER	PO BOX 160640 BIG SKY MT 59716															170.47m²	1834.92 SF	6
17	THE SOLDIERS CHAPEL CORPORATION	2499 KNOBHILL DR RIVERSIDE CA 92506-3436	FOR	OWNER NOTIFICATION ONLY															6
	A MT CORP																		
18	KATHY BONELLI & FRED AST JR	2499 KNOB HILL DR RIVERSIDE CA 92506-3436	FOR	OWNER NOTIFICATION ONLY															6
19	JEWEL PLACER LLC	PO BOX 1109 BOZEMAN MT 59771	FOR	OWNER NOTIFICATION ONLY															6
20	BRAD PARSCH & JOSETTE M PARSCH	PO BOX 261 BIG SKY MT 59716	FOR	OWNER NOTIFICATION ONLY															6
21	COOK JONES & RING	1266 NORTH 15TH ST, BOZEMAN, MT 59718													0.019 ha	0.05 AC			6
22	PONDEROSA LAND DEVELOPMENT LLC	PO BOX 1109 BOZEMAN MT 59771-1109	FOR	OWNER NOTIFICATION ONLY															6
23	KENNETH J MORTON	PO BOX 160298 BIG SKY MT 59716-0298	FOR	OWNER NOTIFICATION ONLY															6
24	GERALD F PAPE	PO BOX 160088 BIG SKY MT 59716-0088	FOR	OWNER NOTIFICATION ONLY															6
25	TM LAND PARTNERS LP	1045 REEVES ROAD EAST STE C BZ MT 59718-7701	FOR	NEGOTIATIONS ONLY															6,7,8
26	GENE E COOK & HAROLD F RING	1970 STADIUM DR STE 3 BZ MT 59715-0623	FOR	OWNER NOTIFICATION ONLY															6
27	BIG SKY HIDEAWAY LLC	PO BOX 1201 BOZEMAN MT 59771-1201	FOR	OWNER NOTIFICATION ONLY															6,7
28	STEPHEN P. McGOUGH	PO BOX 459 BIG SKY MT 59716	FOR	OWNER NOTIFICATION ONLY															7
29	WALTER S & CATHERINE AINSWORTH	PO BOX 160687 BIG SKY MT 59716-0687	FOR	OWNER NOTIFICATION ONLY															7
30	DOUGLAS K & JODEAN M BING	50645GALLATIN RD GALLATIN GATEWAY MT59730-9651	FOR	OWNER NOTIFICATION ONLY															7

NOTES: 1. ALL MEASUREMENTS ARE METRIC EXCEPT AS NOTED
2. THE PROPOSED R/W LINE WHERE A SPIRAL CURVE TRANSITION IS USED IS A CHORD RATHER THAN A CONCENTRIC CURVE.
3. THE ENGLISH AREAS ARE FOR INFORMATIONAL PURPOSES ONLY.
4. ALL STATIONS AND OFFSETS FOR R/W BREAKS ARE IN REFERENCE TO THE R/W BASELINE.

BACKSLOPE LIMITS INCLUDE ROUNDING		
CONSTRUCTION LIMITS:		
	CUT SECTION	TOP OF CUT
	TOE OF FILL	DITCH BOTTOM
FHWA/DOT APPROVAL 07-11-07		
MAP REVISED 1-24-08 2-20-08 3-3-08		
7-29-09 9/2/09		

MONTANA
DEPARTMENT OF TRANSPORTATION

RIGHT OF WAY PLAN
GALLATIN COUNTY

STATE	RIGHT OF WAY ID.	SHEET NO.	TOTAL SHEETS
MONTANA	HSIP 50-1(31)31	2	14
PROJECT NUMBER 2544-031			
SLP FLTN-WID-GALLATIN CANYON			
RIGHT-OF-WAY COORDINATE ASCII FILES			
R/W BREAK COORDS: A544ROBRK001.TXT			
R/W BREAK COORDS: A544ROBRK002.TXT			
R/W BASELINE COORDS: A544ROBAS001.TXT			
ALL FILES ARE LOCATED ON THE CADD SERVER IN THE RO DIRECTORY, UNDER PROJECT: A544			

OWNERSHIP																				
PARCEL	NAME	ADDRESS	TOTAL	AREA	GROSS R/W	AREA	EX. EASE. AREA		NET		AREA	REMAINDER				CONST. PMT. AREA		EASE. AREA		SHEET NO.
			METRIC	ENGLISH	METRIC	ENGLISH	METRIC	ENGLISH	METRIC	ENGLISH	LEFT		RIGHT		METRIC	ENGLISH	METRIC	ENGLISH		
											METRIC	ENGLISH	METRIC	ENGLISH						
31	RIDGE VIEW LLC	50645GALLATIN RD GALLATIN GATEWAY MT59730-9651	FOR	OWNER NOTIFICATION ONLY															7	
32	TROY L & LARA L HOBBY	PO BOX 161678 BIG SKY MT 59716-1678	FOR	OWNER NOTIFICATION ONLY															7	
33	VOYAGER PROPERTIES LLC	PO BOX 161108 BIG SKY MT 59716-1108	FOR	OWNER NOTIFICATION ONLY															7	
34	TRACY R COWDREY	500 E KAGY BLVD BOZEMAN MT 59715-5824	FOR	OWNER NOTIFICATION ONLY															7	
35	GALLATIN CANYON ADVENTURES LLC BOYNE PROPERTIES INC	PO BOX 160001 BIG SKY MT 59716-0001	FOR	OWNER NOTIFICATION ONLY															7	
36	BEARCLAW LAND LP	1624 BEALL BOZEMAN MT 59715-3144	FOR	OWNER NOTIFICATION ONLY															7, 8	
37	EDWARD L & KATHLYNE M HAKE	PO BOX 160326 BIG SKY MT 59716-0326	FOR	OWNER NOTIFICATION ONLY															8	
38	BOSTWICK PROPERTIES INC	1045 REEVES RD E STE C BOZEMAN MT 59718	FOR	OWNER NOTIFICATION ONLY															8, 9	
39	FIREHOLE PROPERTIES INC	46910GALLATIN RD GALLATIN GATEWAY MT59730-8631	FOR	OWNER NOTIFICATION ONLY															8	
40	FREDRICK A & JEANNETTE H FELL	46910GALLATIN RD GALLATIN GATEWAY MT59730-8631	FOR	OWNER NOTIFICATION ONLY															8	
41	D & H PROPERTIES LLC	PO BOX 161242 BIG SKY MT 59716-1242	FOR	OWNER NOTIFICATION ONLY															8	
42	WILLIAM F KORTH		FOR	OWNER NOTIFICATION ONLY															8	
43	JOHN C JR & LYNN C F MALPELI CAMILLE L MALPELI IN CARE OF YOCUM & CO	NOVIMI 48375-2875	FOR	OWNER NOTIFICATION ONLY															8	
44	FAITH MALPELI	PO BOX 160043 BIG SKY MT 59716	FOR	OWNER NOTIFICATION ONLY															8	
45	HENERY A HALE	821 BURNING TREE DR SE MARIETTA GA 30067-4723	FOR	OWNER NOTIFICATION ONLY															8, 9	
46	YELLOWSTONE HOTEL MANAGEMENT	PO BOX 161097 BIG SKY MT 59716-1097	FOR	OWNER NOTIFICATION ONLY															9	
47	MONTANA DEPT OF FISH & GAME	1420 E 6TH AVE HELENA MT 59601-3871	FOR	OWNER NOTIFICATION ONLY															9, 10, 11	
48	CUMMINGS PROPERTIES LLC	PO BOX 160903 BIG SKY MT 59716-0903	FOR	OWNER NOTIFICATION ONLY															9	
49	CHURCH OF JESUS CHRIST OF LATTER DAY SAINTS	50 E NORTH TEMPLE SALT LAKE CITY UTAH 84150	FOR	OWNER NOTIFICATION ONLY															9	
50	JEREMY W CLACK & JACQUELINE CLACK	PO BOX 161398 BIG SKY MT 59716	FOR	OWNER NOTIFICATION ONLY															9	
51	MARK E LOOMIS	PO BOX 161337 BIG SKY MT 59716	FOR	OWNER NOTIFICATION ONLY															9	
52	THOMAS J CASALE JR	PO BOX 160075 BIG SKY MT 59716	FOR	OWNER NOTIFICATION ONLY															9	
53	MISTY D CASALE	PO BOX 161146 BIG SKY MT 59716	FOR	OWNER NOTIFICATION ONLY															9	
54	LAURA BELL	123 CARABAJAL RD TAOS NEW MEXICO 87571	FOR	OWNER NOTIFICATION ONLY															9	
55	GEORGIA LANIER & KYLE LANIER	91 PAINTBRUSH PL GALLATIN GATEWAY MT 59730	FOR	OWNER NOTIFICATION ONLY															9	
56	ELTON S USHIO	3180 ALOHI LIHUE HI 96766	FOR	OWNER NOTIFICATION ONLY															9	
57	JAMES E MCENROE & CHRIS L MCENROE	PO BOX 160832 BIG SKY MT 59716	FOR	OWNER NOTIFICATION ONLY															9	
58	ALEXIS M FELL & GARY R FELL	32385 REDWOOD BLVD AVON LAKE OHIO 44012	FOR	OWNER NOTIFICATION ONLY															9	
59	JAMES E MCENROE & CHRIS L MCENROE	PO BOX 160832 BIG SKY MT 59716	FOR	OWNER NOTIFICATION ONLY															9, 10	
60	ABIGAIL R GREENE&STUART M ROSENSTEIN	551 JONES HOLLOW RD PETERSBURG NEW YORK 12138	FOR	OWNER NOTIFICATION ONLY															10	
61	JAMES E MCENROE & CHRIS L MCENROE	PO BOX 160832 BIG SKY MT 59716	FOR	OWNER NOTIFICATION ONLY															10	

- NOTES: 1. ALL MEASUREMENTS ARE METRIC EXCEPT AS NOTED
2. THE PROPOSED R/W LINE WHERE A SPIRAL CURVE TRANSITION IS USED IS A CHORD RATHER THAN A CONCENTRIC CURVE.
3. THE ENGLISH AREAS ARE FOR INFORMATIONAL PURPOSES ONLY.
4. ALL STATIONS AND OFFSETS FOR R/W BREAKS ARE IN REFERENCE TO THE R/W BASELINE.

BACKSLOPE LIMITS INCLUDE ROUNDING
CONSTRUCTION LIMITS:
CUT SECTION
TOE OF FILL
TOP OF CUT
DITCH BOTTOM

FHWA/DOT APPROVAL 07-11-07

MAP REVISED 1-24-08

MONTANA
DEPARTMENT OF TRANSPORTATION

RIGHT OF WAY PLAN
GALLATIN COUNTY

STATE	RIGHT OF WAY ID.	SHEET NO.	TOTAL SHEETS
MONTANA	HSIP 50-1(31)31	3	14
PROJECT NUMBER 2544-031			
SLP FLTN-WID-GALLATIN CANYON			

NUMBER

ATOSMIM, 3P-
ER 8223


12 1982

SEE SHEET NO. 2 FOR OWNERSHIP NAMES, ADDRESSES, AREAS, ETC.

STATE	RIGHT OF WAY ID.	SHEET	TOTAL
		NO.	SHEETS
MONTANA	HSIP 50-1(31)31	5	14
PROJECT NUMBER 2544-031			
SLP FLTN-WID-GALLATIN CANYON			

BIG SKY SITE

NOTE: CONSTRUCTION PERMIT IS EQUAL TO EDGE OF BUILDING WHEN CLOSER THAN DIMENSION SHOWN.

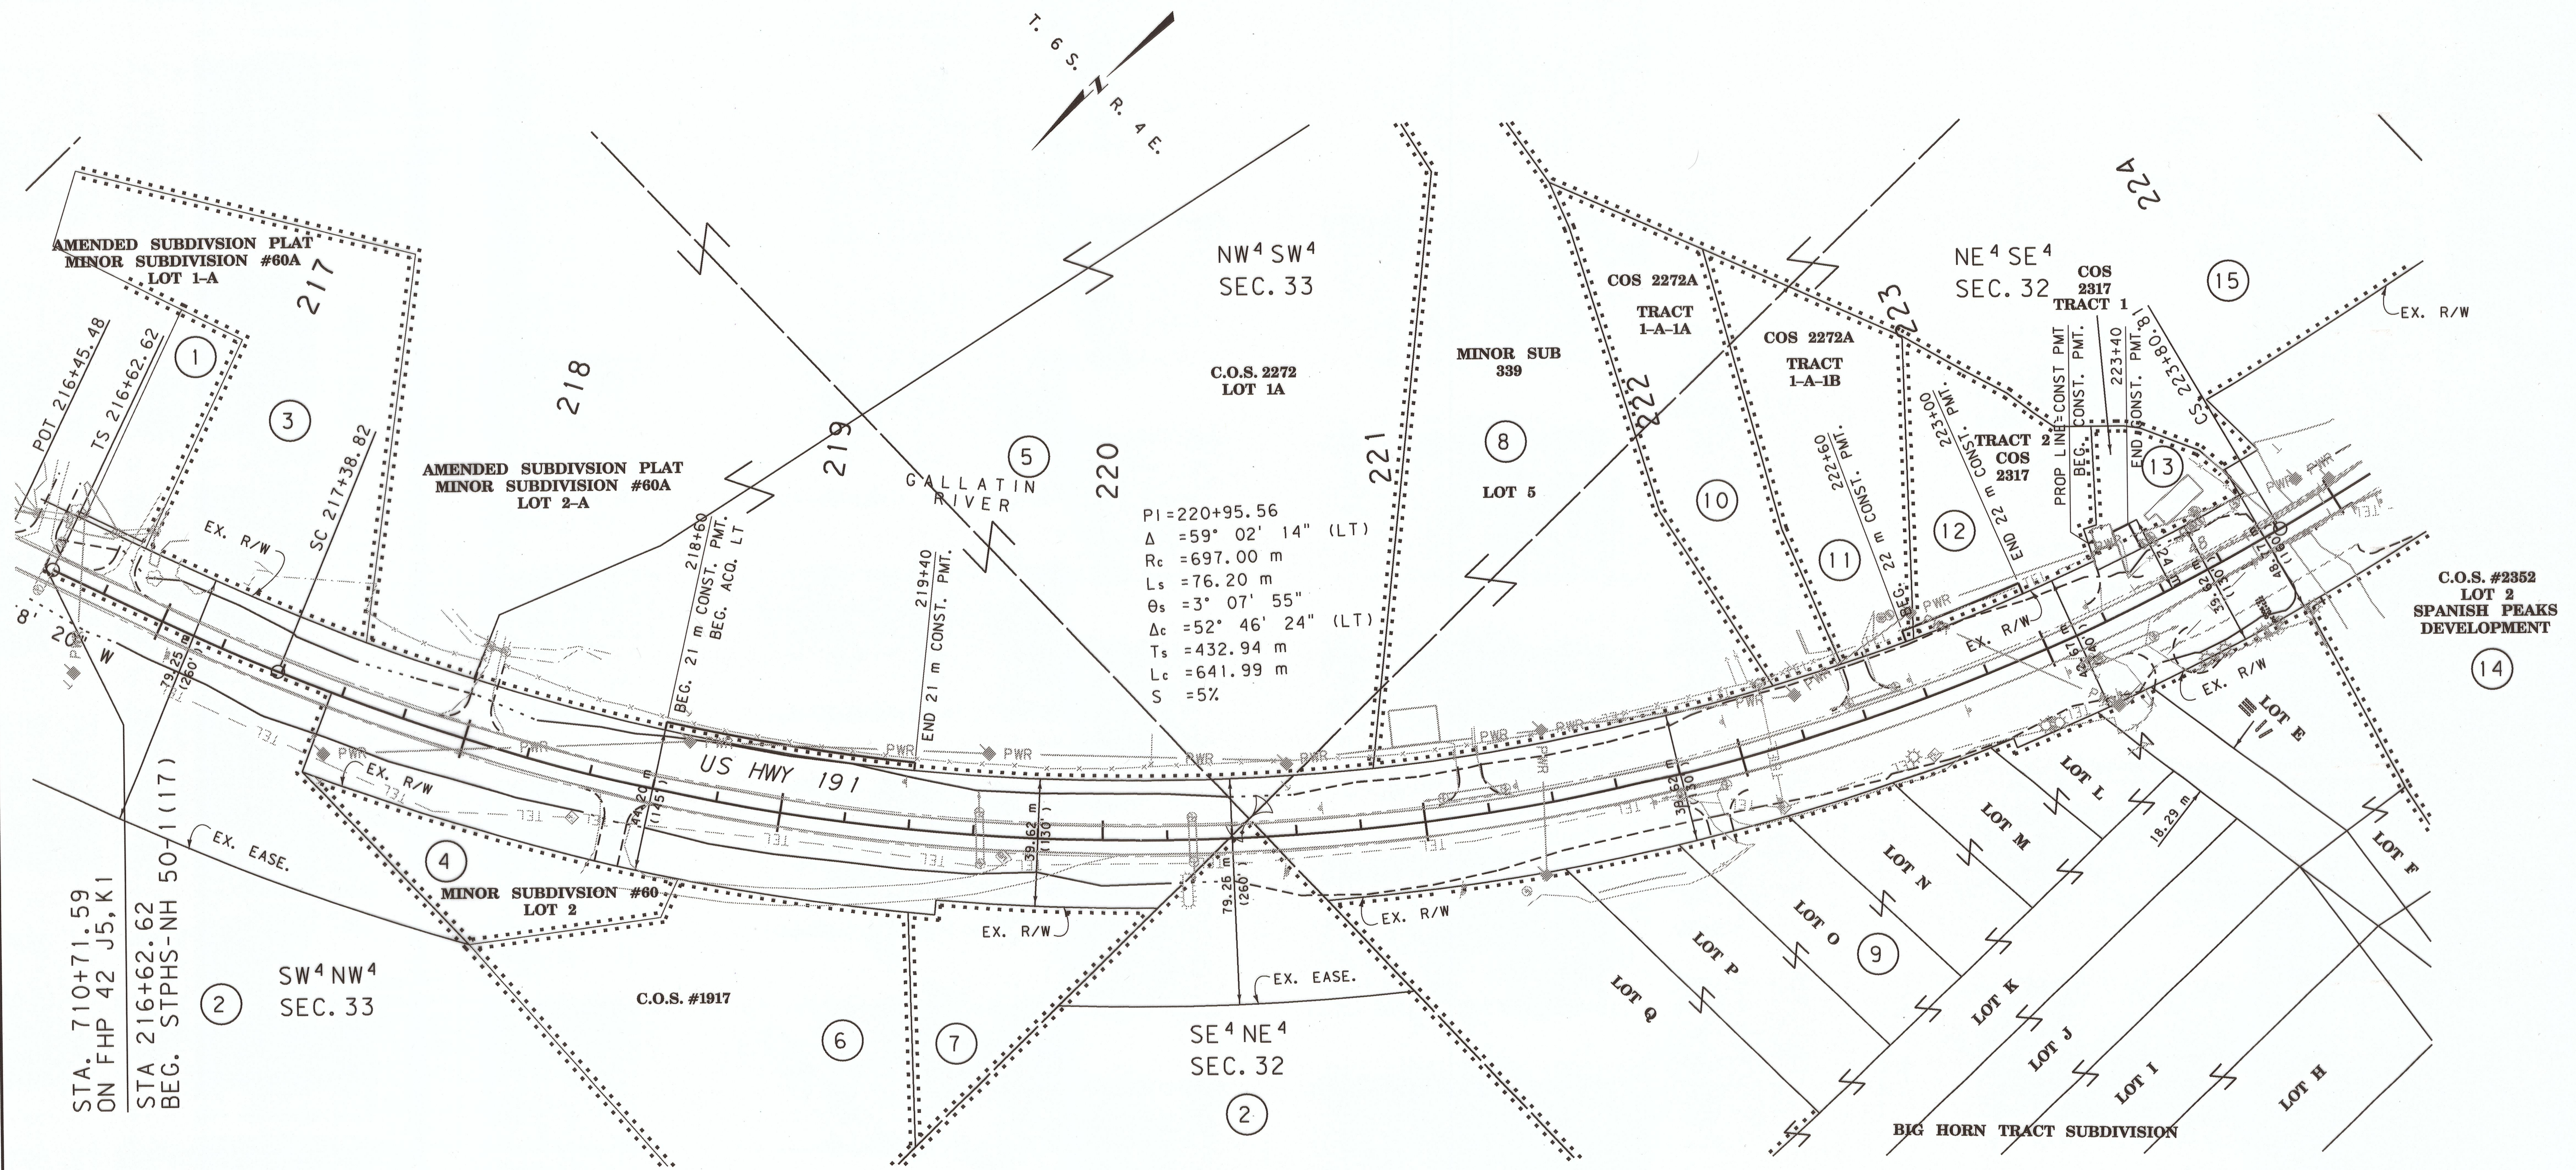

GRID STATE PLANE COORDINATES
THIS IS A STATE PLANE COORDINATE PROJECT.
ALL DIMENSIONS, DISTANCES AND AREAS ON THIS
PROJECT ARE GRID, EXCEPT FOR THE EXISTING
R/W WIDTH DIMENSION, WHICH IS RECORD. THE
COMBINATION SCALE FACTOR IS 0.999567602

- NOTES:
1. ALL MEASUREMENTS ARE METRIC EXCEPT AS NOTED
 2. THE PROPOSED R/W LINE WHERE A SPIRAL CURVE TRANSITION IS USED IS A CHORD RATHER THAN A CONCENTRIC CURVE.
 3. THE ENGLISH AREAS ARE FOR INFORMATIONAL PURPOSES ONLY.
 4. ALL STATIONS AND OFFSETS FOR R/W BREAKS ARE IN REFERENCE TO THE R/W BASELINE.

BACKSLOPE LIMITS INCLUDE ROUNDING

CONSTRUCTION LIMITS:

CUT SECTION
TOE OF FILL

TOP OF CUT
DITCH BOTTOM

FWHA/DOT APPROVAL 07-11-07

MAP REVISED 1-24-08 3-3-08 7-29-09

MONTANA
DEPARTMENT OF TRANSPORTATION

RIGHT OF WAY PLAN
GALLATIN COUNTY


SCALE 1"=1000'

0 50M 100M

SEE SHEET NO. 2 FOR OWNERSHIP NAMES, ADDRESSES, AREAS, ETC.

STATE	RIGHT OF WAY ID.	SHEET NO.	TOTAL SHEETS
MONTANA	HSIP 50-1(31)31	6	14
PROJECT NUMBER 2544-031			
SLP FLTN-WID-GALLATIN CANYON			

BIG SKY SITE

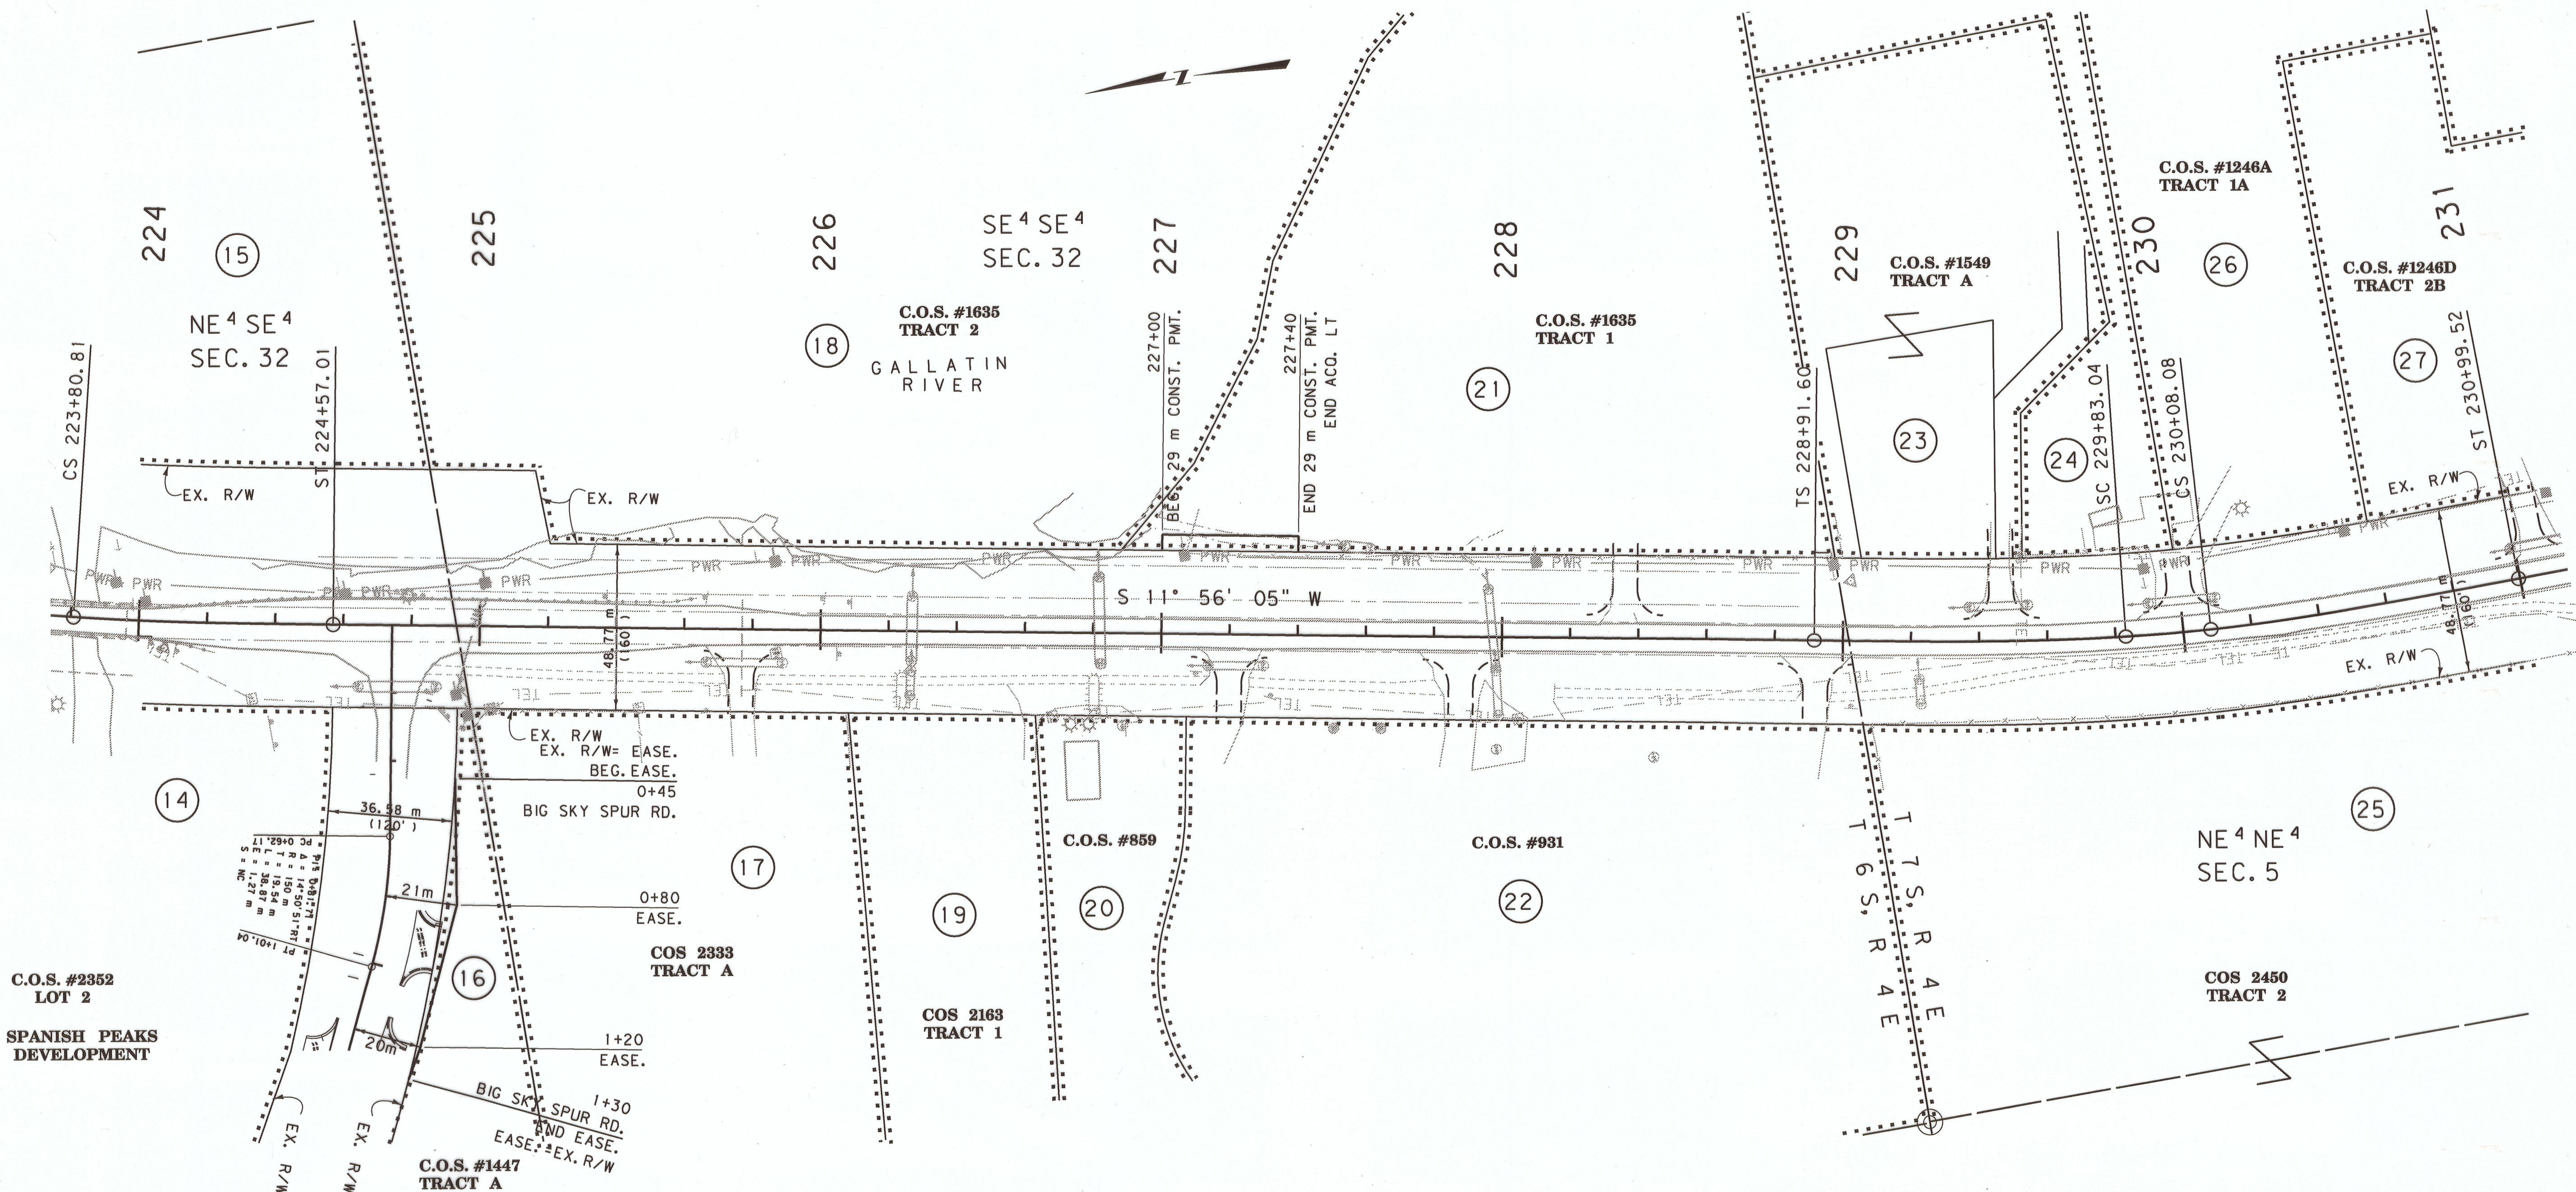

GRID STATE PLANE COORDINATES

THIS IS A STATE PLANE COORDINATE PROJECT. ALL DIMENSIONS, DISTANCES AND AREAS ON THIS PROJECT ARE GRID, EXCEPT FOR THE EXISTING R/W WIDTH DIMENSION, WHICH IS RECORD. THE COMBINATION SCALE FACTOR IS 0.999567602


- NOTES: 1. ALL MEASUREMENTS ARE METRIC EXCEPT AS NOTED
2. THE PROPOSED R/W LINE WHERE A SPIRAL CURVE TRANSITION IS USED IS A CHORD RATHER THAN A CONCENTRIC CURVE.
3. THE ENGLISH AREAS ARE FOR INFORMATIONAL PURPOSES ONLY.
4. ALL STATIONS AND OFFSETS FOR R/W BREAKS ARE IN REFERENCE TO THE R/W BASELINE.

BACKSLOPE LIMITS INCLUDE ROUNDING	TOP OF CUT
CONSTRUCTION LIMITS:	CUT SECTION
	TOE OF FILL
	DITCH BOTTOM
FHWA/DOT APPROVAL	07-11-07
MAP REVISED	2-20-08 3-3-08 9/2/09

MONTANA DEPARTMENT OF TRANSPORTATION
RIGHT OF WAY PLAN GALLATIN COUNTY
SCALE 1"=1000
0 50M 100M

SEE SHEET NO. 2,3 FOR OWNERSHIP NAMES, ADDRESSES, AREAS, ETC.

STATE	RIGHT OF WAY ID.	SHEET	TOTAL
		NO.	SHEETS
MONTANA	HSIP 50-1(31)31	7	14
PROJECT NUMBER 2544-031			
SLP FLTN-WID-GALLATIN CANYON			
BIG SKY SITE			

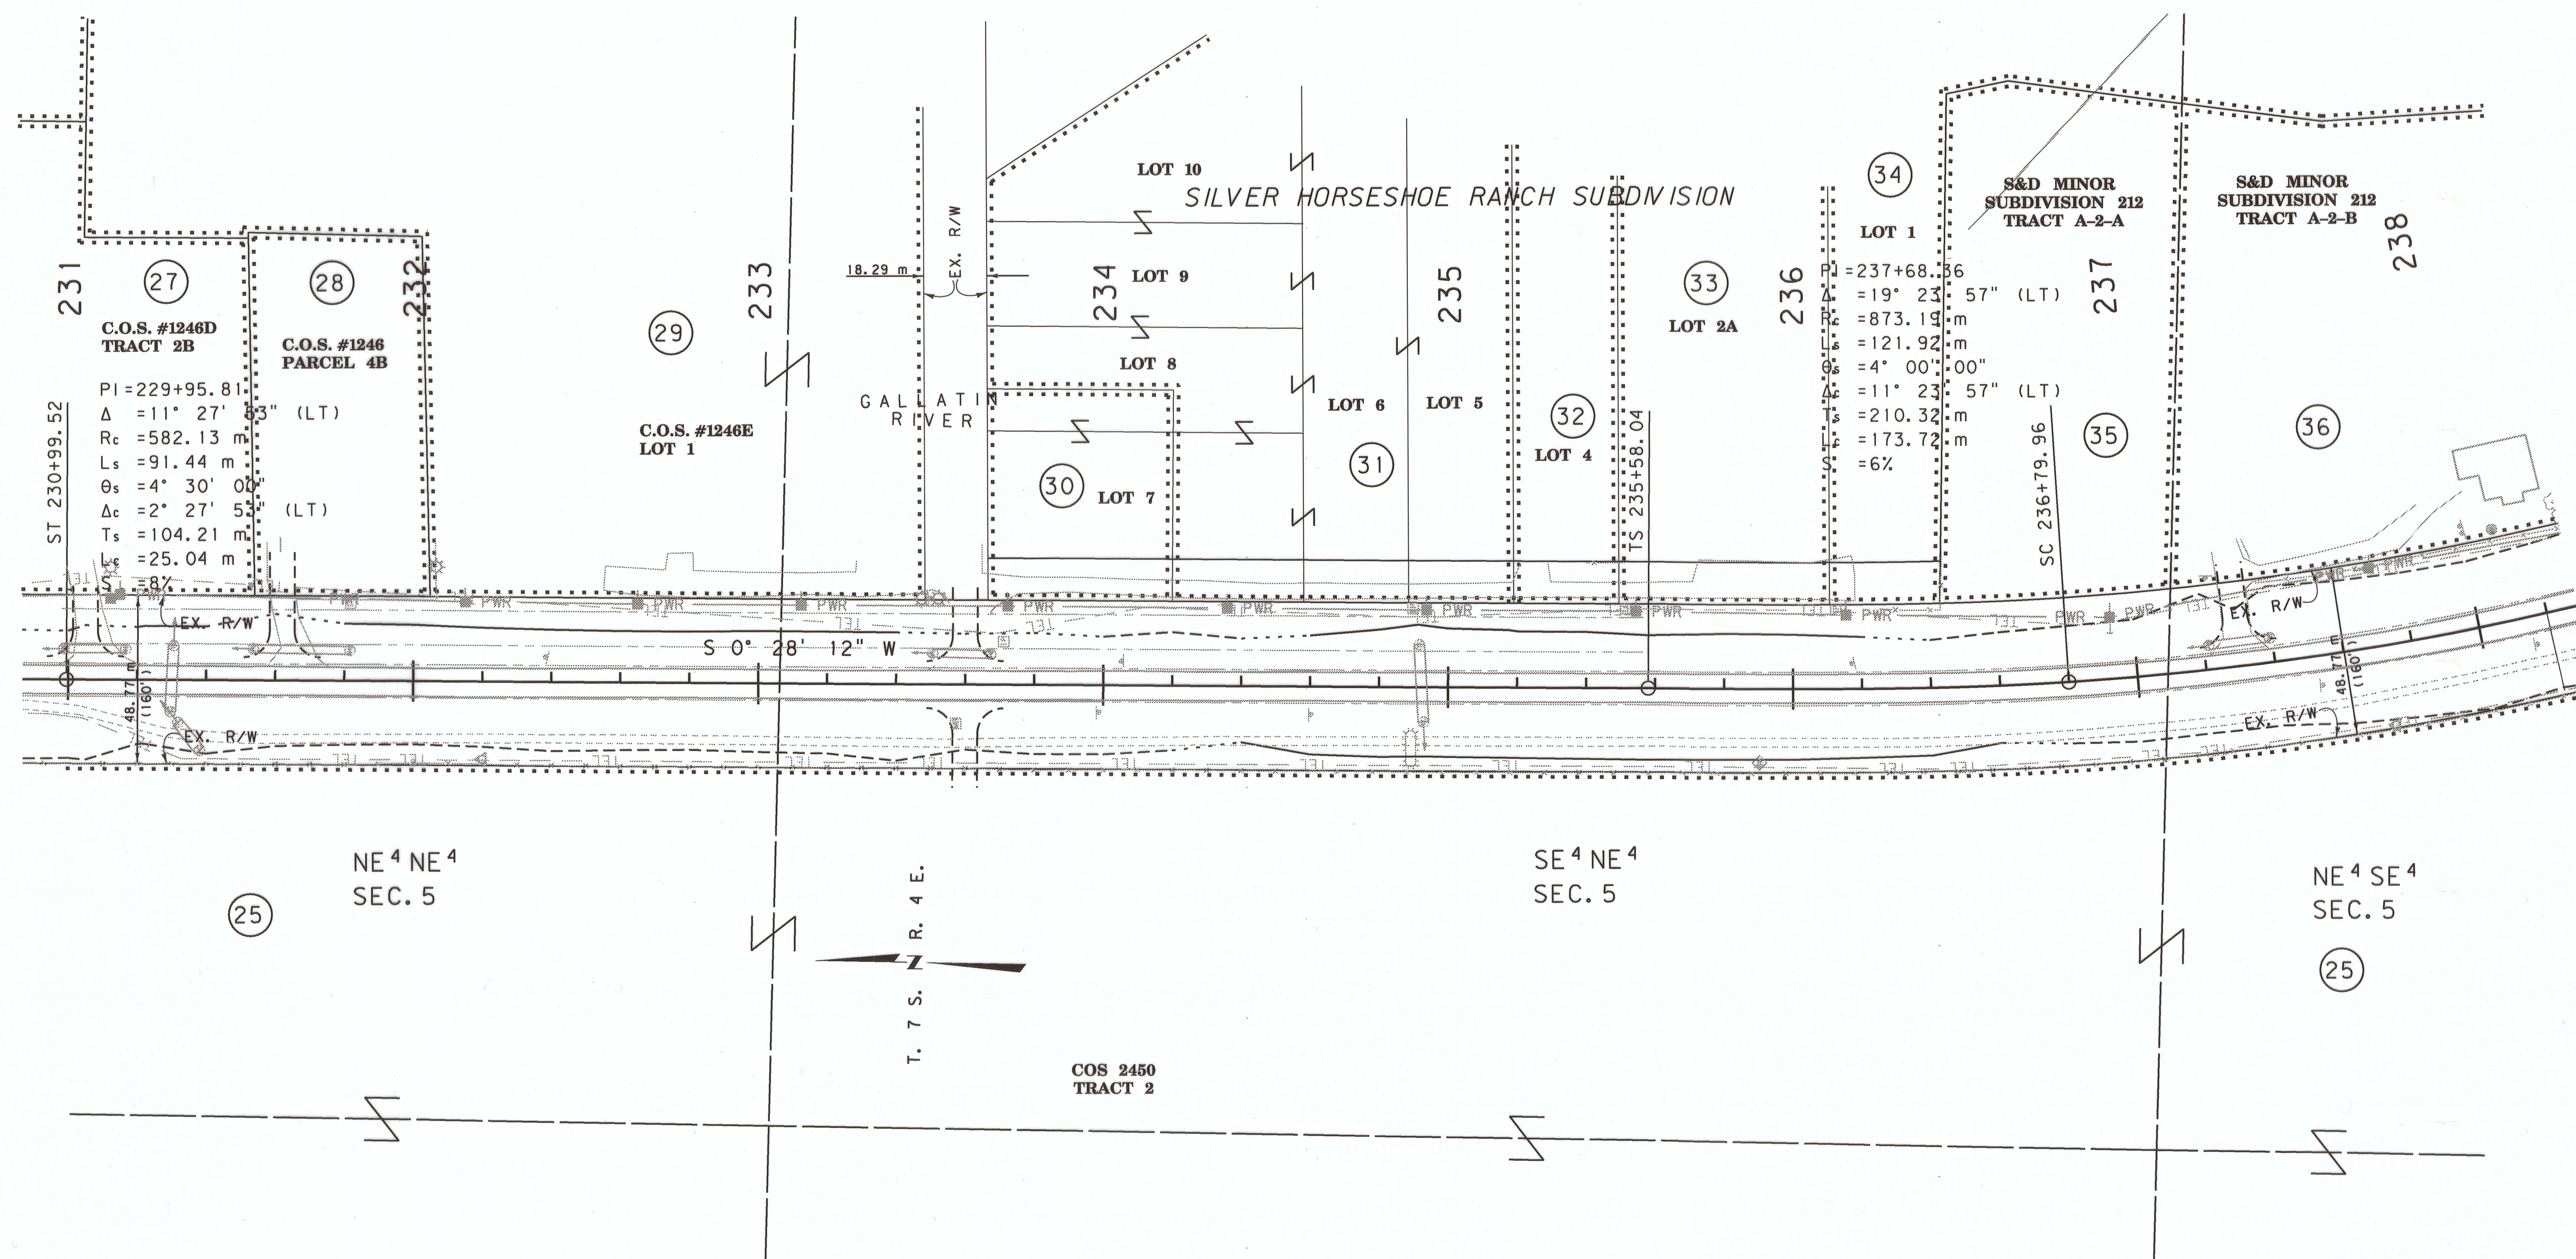

GRID STATE PLANE COORDINATES

THIS IS A STATE PLANE COORDINATE PROJECT.
ALL DIMENSIONS, DISTANCES AND AREAS ON THIS
PROJECT ARE GRID, EXCEPT FOR THE EXISTING
R/W WIDTH DIMENSION, WHICH IS RECORD. THE
COMBINATION SCALE FACTOR IS 0.999567602

- NOTES: 1. ALL MEASUREMENTS ARE METRIC EXCEPT AS NOTED
2. THE PROPOSED R/W LINE WHERE A SPIRAL CURVE TRANSITION IS USED IS A CHORD RATHER THAN A CONCENTRIC CURVE.
3. THE ENGLISH AREAS ARE FOR INFORMATIONAL PURPOSES ONLY.
4. ALL STATIONS AND OFFSETS FOR R/W BREAKS ARE IN REFERENCE TO THE R/W BASELINE.

BACKSLOPE LIMITS INCLUDE ROUNDING
CONSTRUCTION LIMITS:

CUT SECTION
TOE OF FILL

TOP OF CUT
DITCH BOTTOM


FHWA/DOT APPROVAL 07-11-07

MAP REVISED 2-20-08

MONTANA
DEPARTMENT OF TRANSPORTATION
RIGHT OF WAY PLAN
GALLATIN COUNTY
SCALE 1:1000



STATE	RIGHT OF WAY ID.	SHEET	TOTAL
		NO.	SHEETS
MONTANA	HSIP 50-1(31)31	8	14
PROJECT NUMBER 2544-031			
SLP FLTN-WID-GALLATIN CANYON			
BIG SKY SITE			

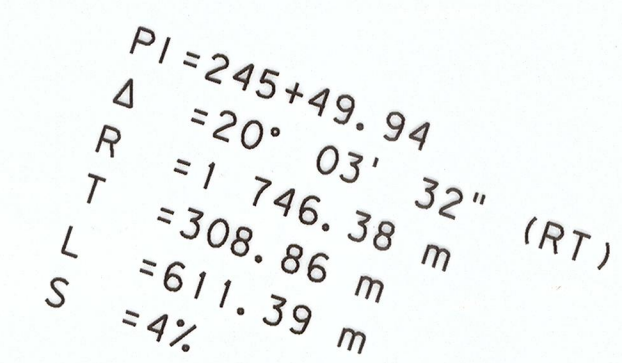

THIS IS A STATE PLANE COORDINATE PROJECT.
ALL DIMENSIONS, DISTANCES AND AREAS ON THIS
PROJECT ARE GRID, EXCEPT FOR THE EXISTING
R/W WIDTH DIMENSION, WHICH IS RECORD. THE
COMBINATION SCALE FACTOR IS 0.999567602


- NOTES: 1. ALL MEASUREMENTS ARE METRIC EXCEPT AS NOTED
2. THE PROPOSED R/W LINE WHERE A SPIRAL CURVE TRANSITION IS USED IS A CHORD RATHER THAN A CONCENTRIC CURVE.
3. THE ENGLISH AREAS ARE FOR INFORMATIONAL PURPOSES ONLY.
4. ALL STATIONS AND OFFSETS FOR R/W BREAKS ARE IN REFERENCE TO THE R/W BASELINE.

BACKSLOPE LIMITS INCLUDE ROUNDING	
CONSTRUCTION LIMITS:	
FHWA/DOT APPROVAL _____ 07-11-07 _____	
MAP REVISED _____ 1-24-08 _____	

MONTANA
DEPARTMENT OF TRANSPORTATION

RIGHT OF WAY PLAN
GALLATIN COUNTY

SCALE 1"=1000'




0 50 100

SEE SHEET NO. 3,4 FOR OWNERSHIP NAMES, ADDRESSES, AREAS, ETC.

STATE	RIGHT OF WAY ID.	SHEET NO.	TOTAL SHEETS
MONTANA	HSIP 50-1(31)31	9	14
PROJECT NUMBER 2544-031			

SLOPE FLATTENING/WIDENING
GALLATIN CANYON

BIG SKY SITE

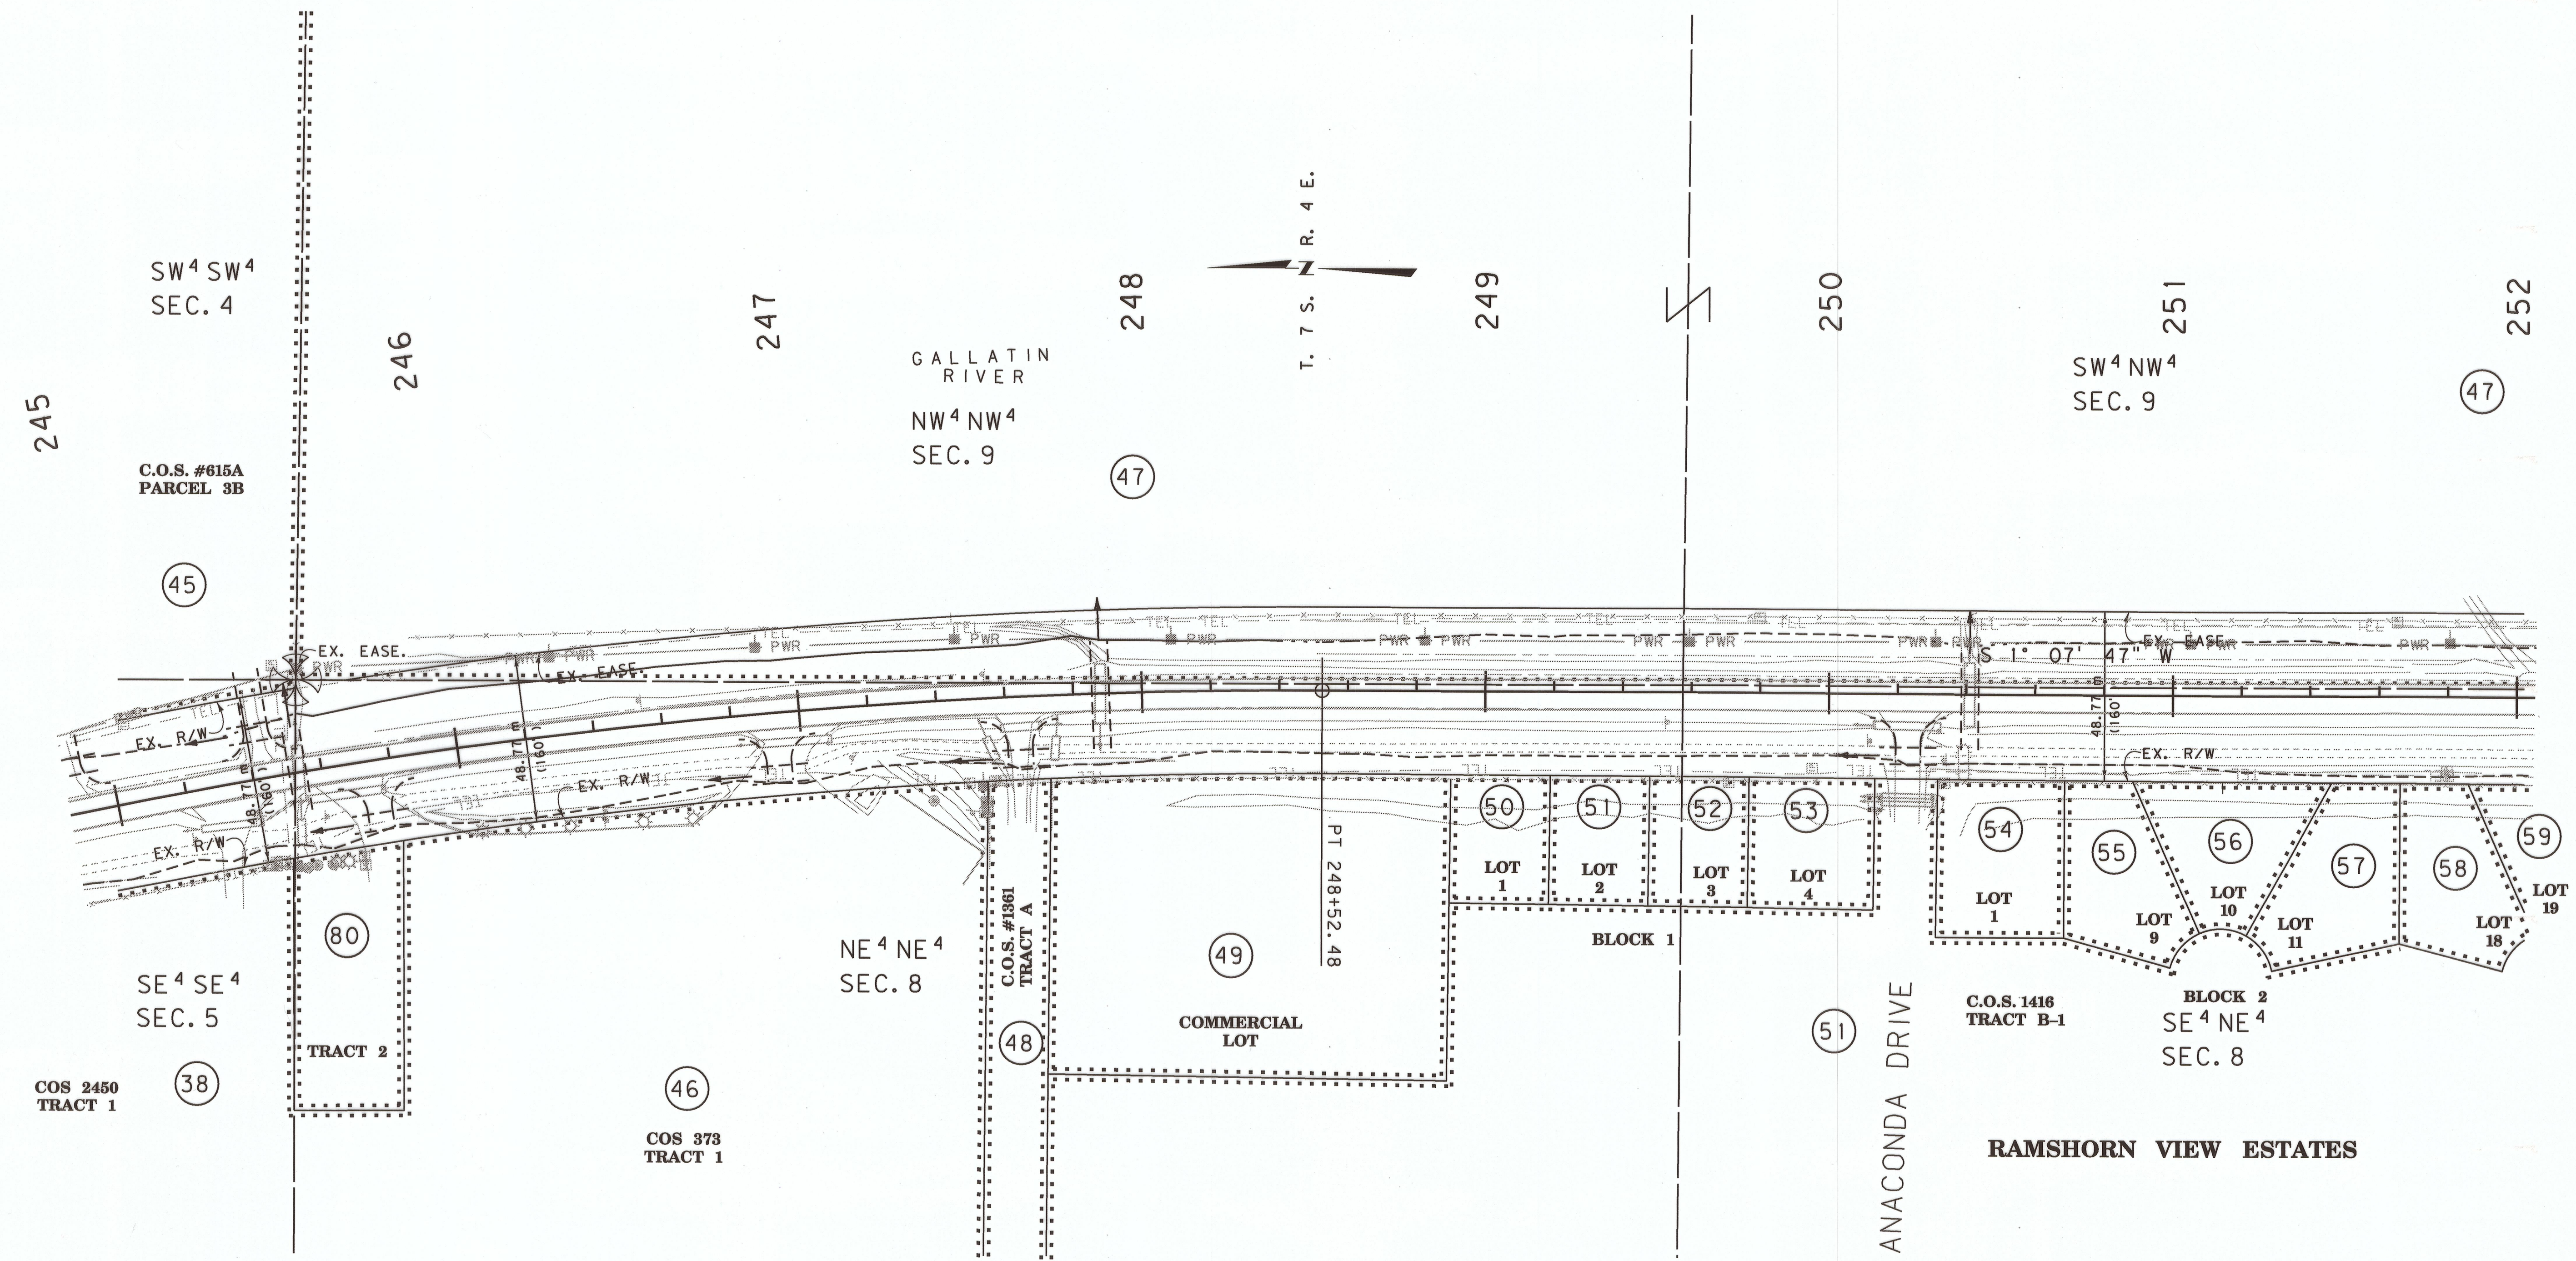

GRID STATE PLANE COORDINATES

THIS IS A STATE PLANE COORDINATE PROJECT.
ALL DIMENSIONS, DISTANCES AND AREAS ON THIS
PROJECT ARE GRID, EXCEPT FOR THE EXISTING
R/W WIDTH DIMENSION, WHICH IS RECORD. THE
COMBINATION SCALE FACTOR IS 0.999567602

- NOTES:
1. ALL MEASUREMENTS ARE METRIC EXCEPT AS NOTED
 2. THE PROPOSED R/W LINE WHERE A SPIRAL CURVE TRANSITION IS USED IS A CHORD RATHER THAN A CONCENTRIC CURVE.
 3. THE ENGLISH AREAS ARE FOR INFORMATIONAL PURPOSES ONLY.
 4. ALL STATIONS AND OFFSETS FOR R/W BREAKS ARE IN REFERENCE TO THE R/W BASELINE.


BACKSLOPE LIMITS INCLUDE ROUNDING
CONSTRUCTION LIMITS:
FHWA/DOT APPROVAL 07-11-07
MAP REVISED

MONTANA
DEPARTMENT OF TRANSPORTATION

RIGHT OF WAY PLAN
GALLATIN COUNTY
SCALE 1:1000

0 50M 100M

STATE	RIGHT OF WAY ID.	SHEET	TOTAL
		NO.	SHEETS
MONTANA	HSP 50-1(31)31	10	14
PROJECT NUMBER 2544-031			
SLP FLTN-WID-GALLATIN CANYON			
BIG SKY SITE			

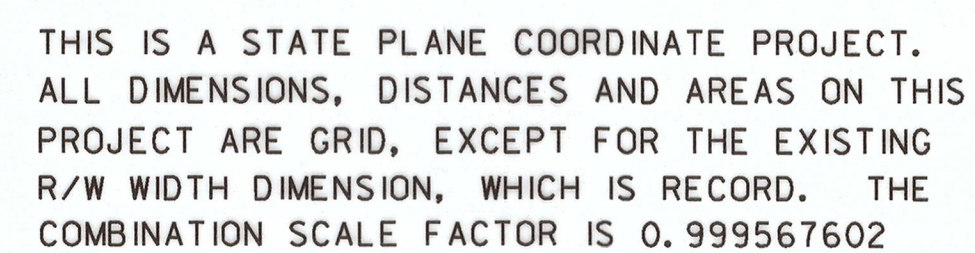

- NOTES: 1. ALL MEASUREMENTS ARE METRIC EXCEPT AS NOTED
2. THE PROPOSED R/W LINE WHERE A SPIRAL CURVE TRANSITION IS USED IS A CHORD RATHER THAN A CONCENTRIC CURVE.
3. THE ENGLISH AREAS ARE FOR INFORMATIONAL PURPOSES ONLY.
4. ALL STATIONS AND OFFSETS FOR R/W BREAKS ARE IN REFERENCE TO THE R/W BASELINE.

BACKSLOPE LIMITS INCLUDE ROUNDING		
CONSTRUCTION LIMITS:		
FHWA/DOT APPROVAL		07-11-07
MAP REVISED		


MONTANA
DEPARTMENT OF TRANSPORTATION

RIGHT OF WAY PLAN
GALLATIN COUNTY
SCALE 1" = 1000'



SEE SHEET NO.2,3,4 FOR OWNERSHIP NAMES, ADDRESSES, AREAS, ETC.

STATE	RIGHT OF WAY ID.	SHEET NO.	TOTAL SHEETS
MONTANA	HSIP 50-1(31)31	11	14
PROJECT NUMBER 2544-031			
SLP FLTN-WID-GALLATIN CANYON			
BIG SKY SITE			

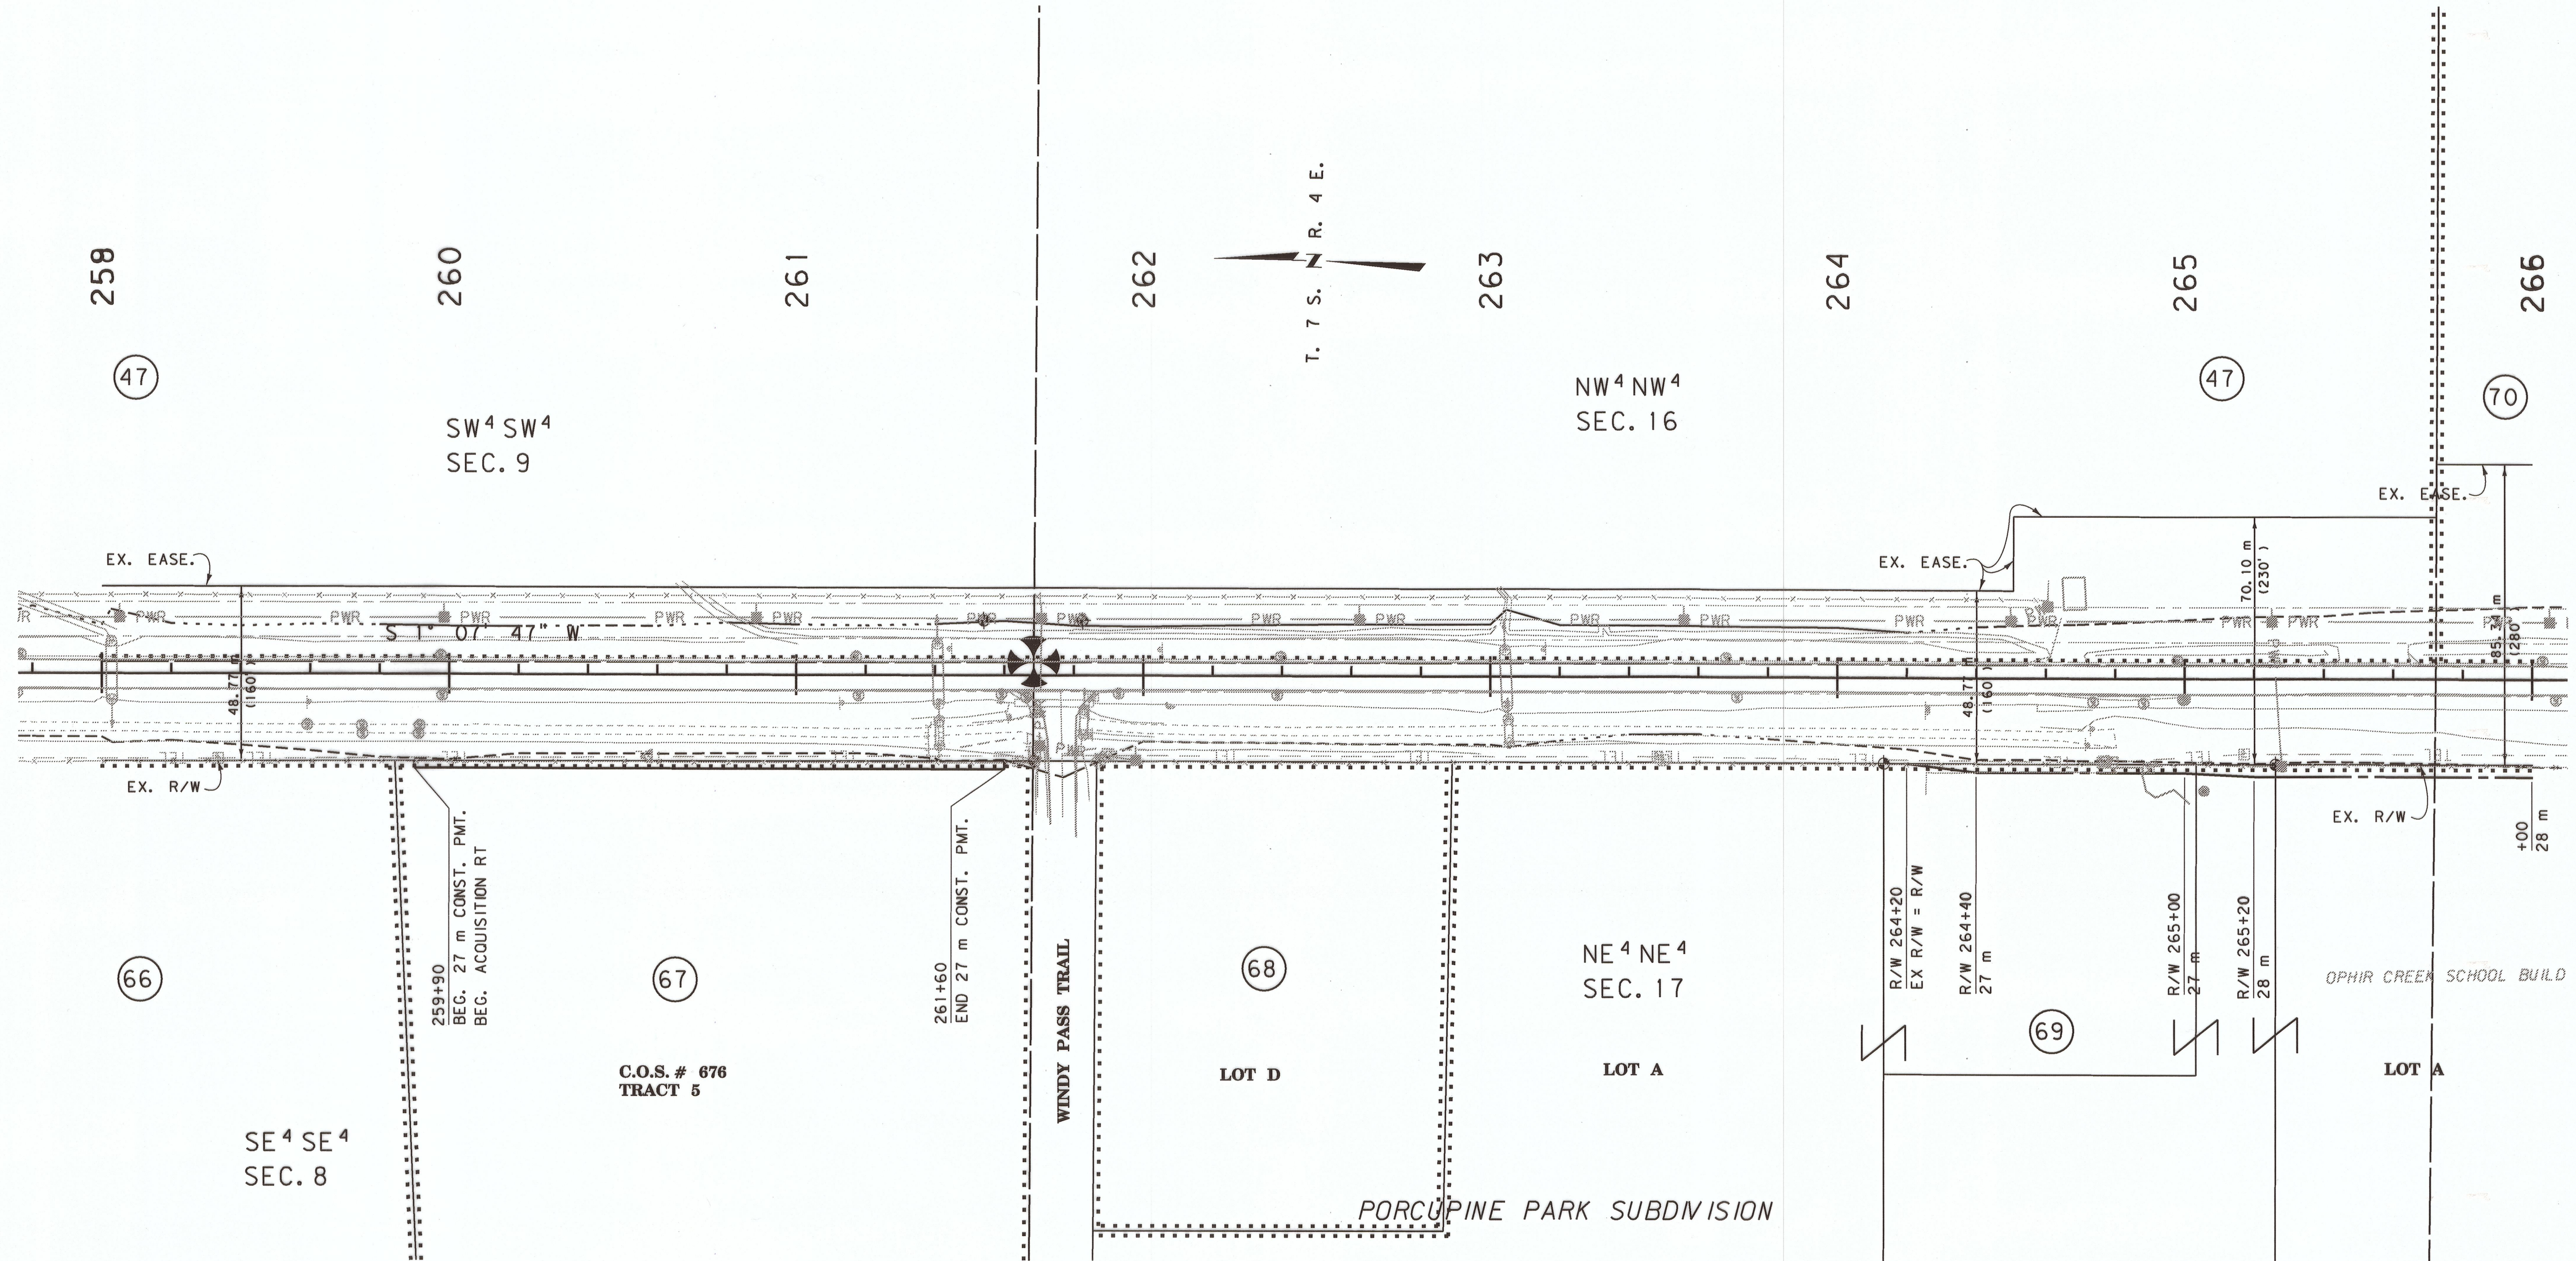

GRID STATE PLANE COORDINATES

THIS IS A STATE PLANE COORDINATE PROJECT. ALL DIMENSIONS, DISTANCES AND AREAS ON THIS PROJECT ARE GRID, EXCEPT FOR THE EXISTING R/W WIDTH DIMENSION, WHICH IS RECORD. THE COMBINATION SCALE FACTOR IS 0.999567602


- NOTES: 1. ALL MEASUREMENTS ARE METRIC EXCEPT AS NOTED
2. THE PROPOSED R/W LINE WHERE A SPIRAL CURVE TRANSITION IS USED IS A CHORD RATHER THAN A CONCENTRIC CURVE.
3. THE ENGLISH AREAS ARE FOR INFORMATIONAL PURPOSES ONLY.
4. ALL STATIONS AND OFFSETS FOR R/W BREAKS ARE IN REFERENCE TO THE R/W BASELINE.

BACKSLOPE LIMITS INCLUDE ROUNDING	TOP OF CUT
CONSTRUCTION LIMITS:	CUT SECTION
	TOE OF FILL
FHWA/DOT APPROVAL 07-11-07	
MAP REVISED 3-3-08	

MONTANA DEPARTMENT OF TRANSPORTATION
RIGHT OF WAY PLAN GALLATIN COUNTY
SCALE 1:1000
0 50M 100M

SEE SHEET NO. 4 FOR OWNERSHIP NAMES, ADDRESSES, AREAS, ETC.

STATE	RIGHT OF WAY ID.	SHEET NO.	TOTAL SHEETS
MONTANA	HSIP 50-1(31)31	12	14
PROJECT NUMBER 2544-031			
SLP FLTN-WID-GALLATIN CANYON			
BIG SKY SITE			

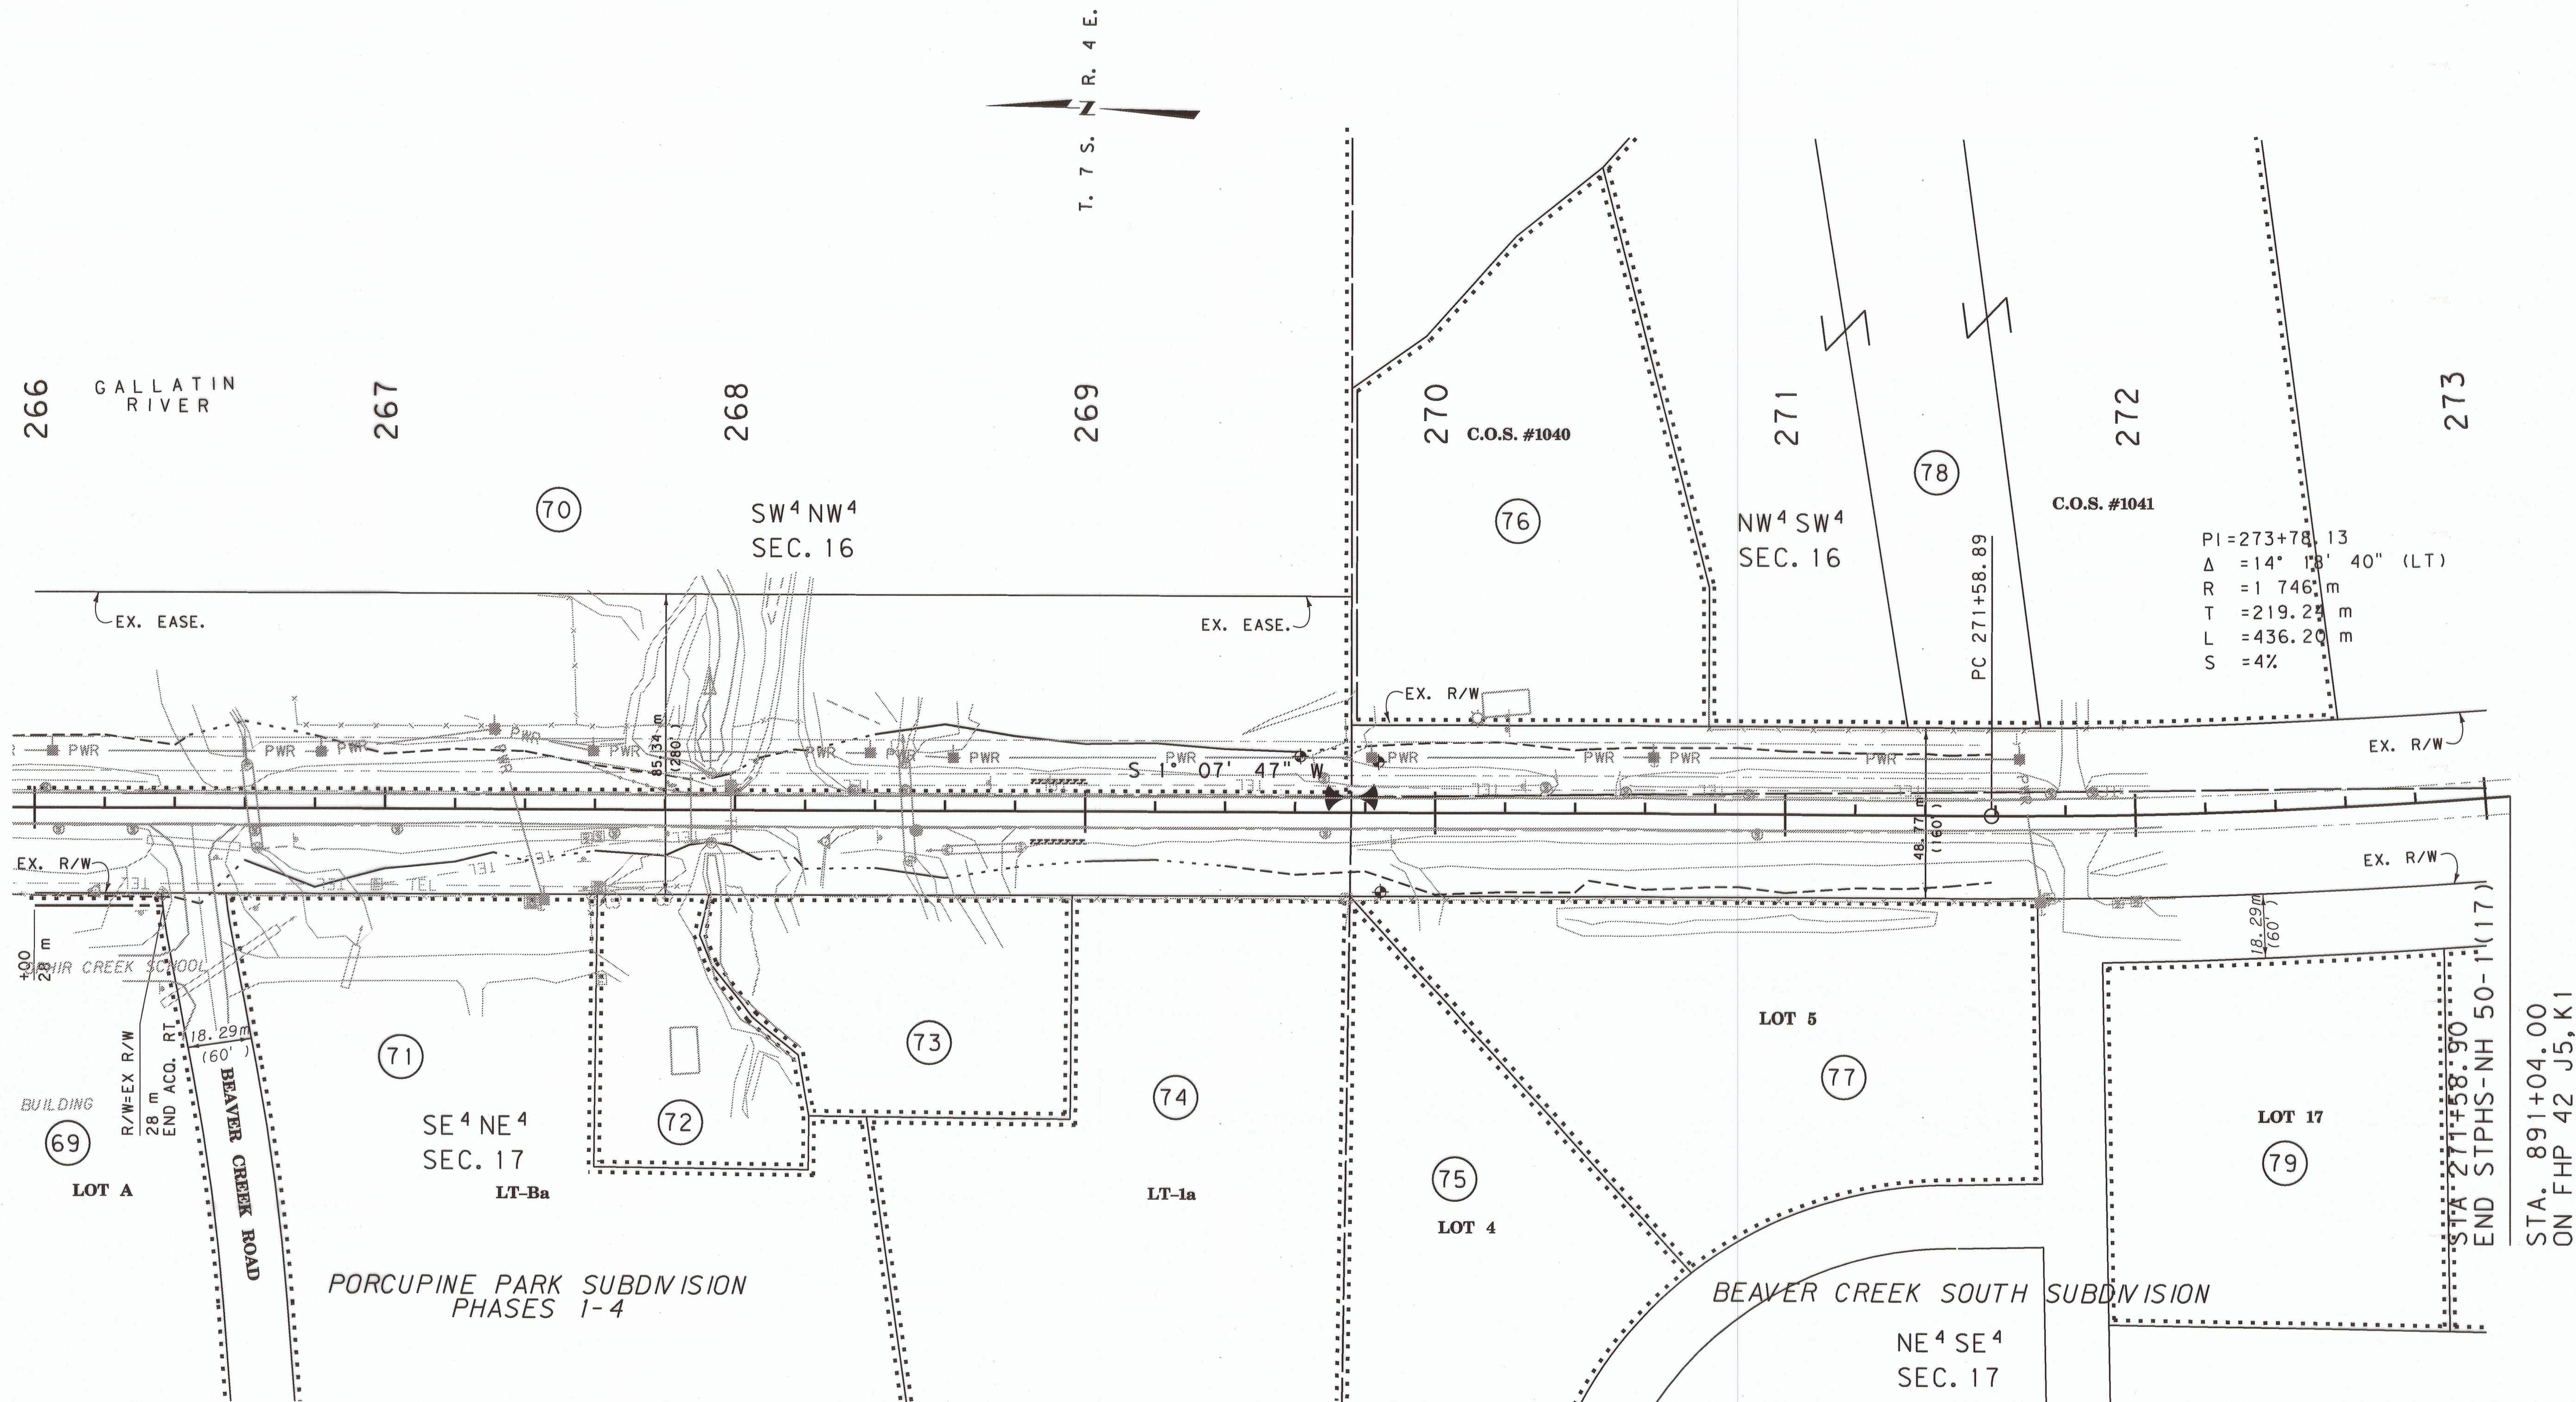

PI=273+78.13
 $\Delta = 14^{\circ} 18' 40''$ (LT)
R = 1746.7 m
T = 219.29 m
L = 436.20 m
S = 4%

GRID STATE PLANE COORDINATES

THIS IS A STATE PLANE COORDINATE PROJECT.
ALL DIMENSIONS, DISTANCES AND AREAS ON THIS
PROJECT ARE GRID, EXCEPT FOR THE EXISTING
R/W WIDTH DIMENSION, WHICH IS RECORD. THE
COMBINATION SCALE FACTOR IS 0.999567602


- NOTES:
1. ALL MEASUREMENTS ARE METRIC EXCEPT AS NOTED
 2. THE PROPOSED R/W LINE WHERE A SPIRAL CURVE TRANSITION IS USED IS A CHORD RATHER THAN A CONCENTRIC CURVE.
 3. THE ENGLISH AREAS ARE FOR INFORMATIONAL PURPOSES ONLY.
 4. ALL STATIONS AND OFFSETS FOR R/W BREAKS ARE IN REFERENCE TO THE R/W BASELINE.

BACKSLOPE LIMITS INCLUDE ROUNDING	TOP OF CUT
CONSTRUCTION LIMITS:	CUT SECTION
	TOE OF FILL
FHWA/DOT APPROVAL	07-11-07
MAP REVISED	

MONTANA
DEPARTMENT OF TRANSPORTATION
RIGHT OF WAY PLAN
GALLATIN CANYON
SCALE 1:1000
0 50M 100M

SEE SHEET NO. 4 FOR OWNERSHIP NAMES, ADDRESSES, AREAS, ETC.

STATE	RIGHT OF WAY ID.	SHEET	TOTAL
		NO.	SHEETS
MONTANA	HSIP 50-1(31)31	13	14
PROJECT NUMBER 2544-031			
SLP FLTN-WID-GALLATIN CANYON			
SPANISH CREEK SITE			

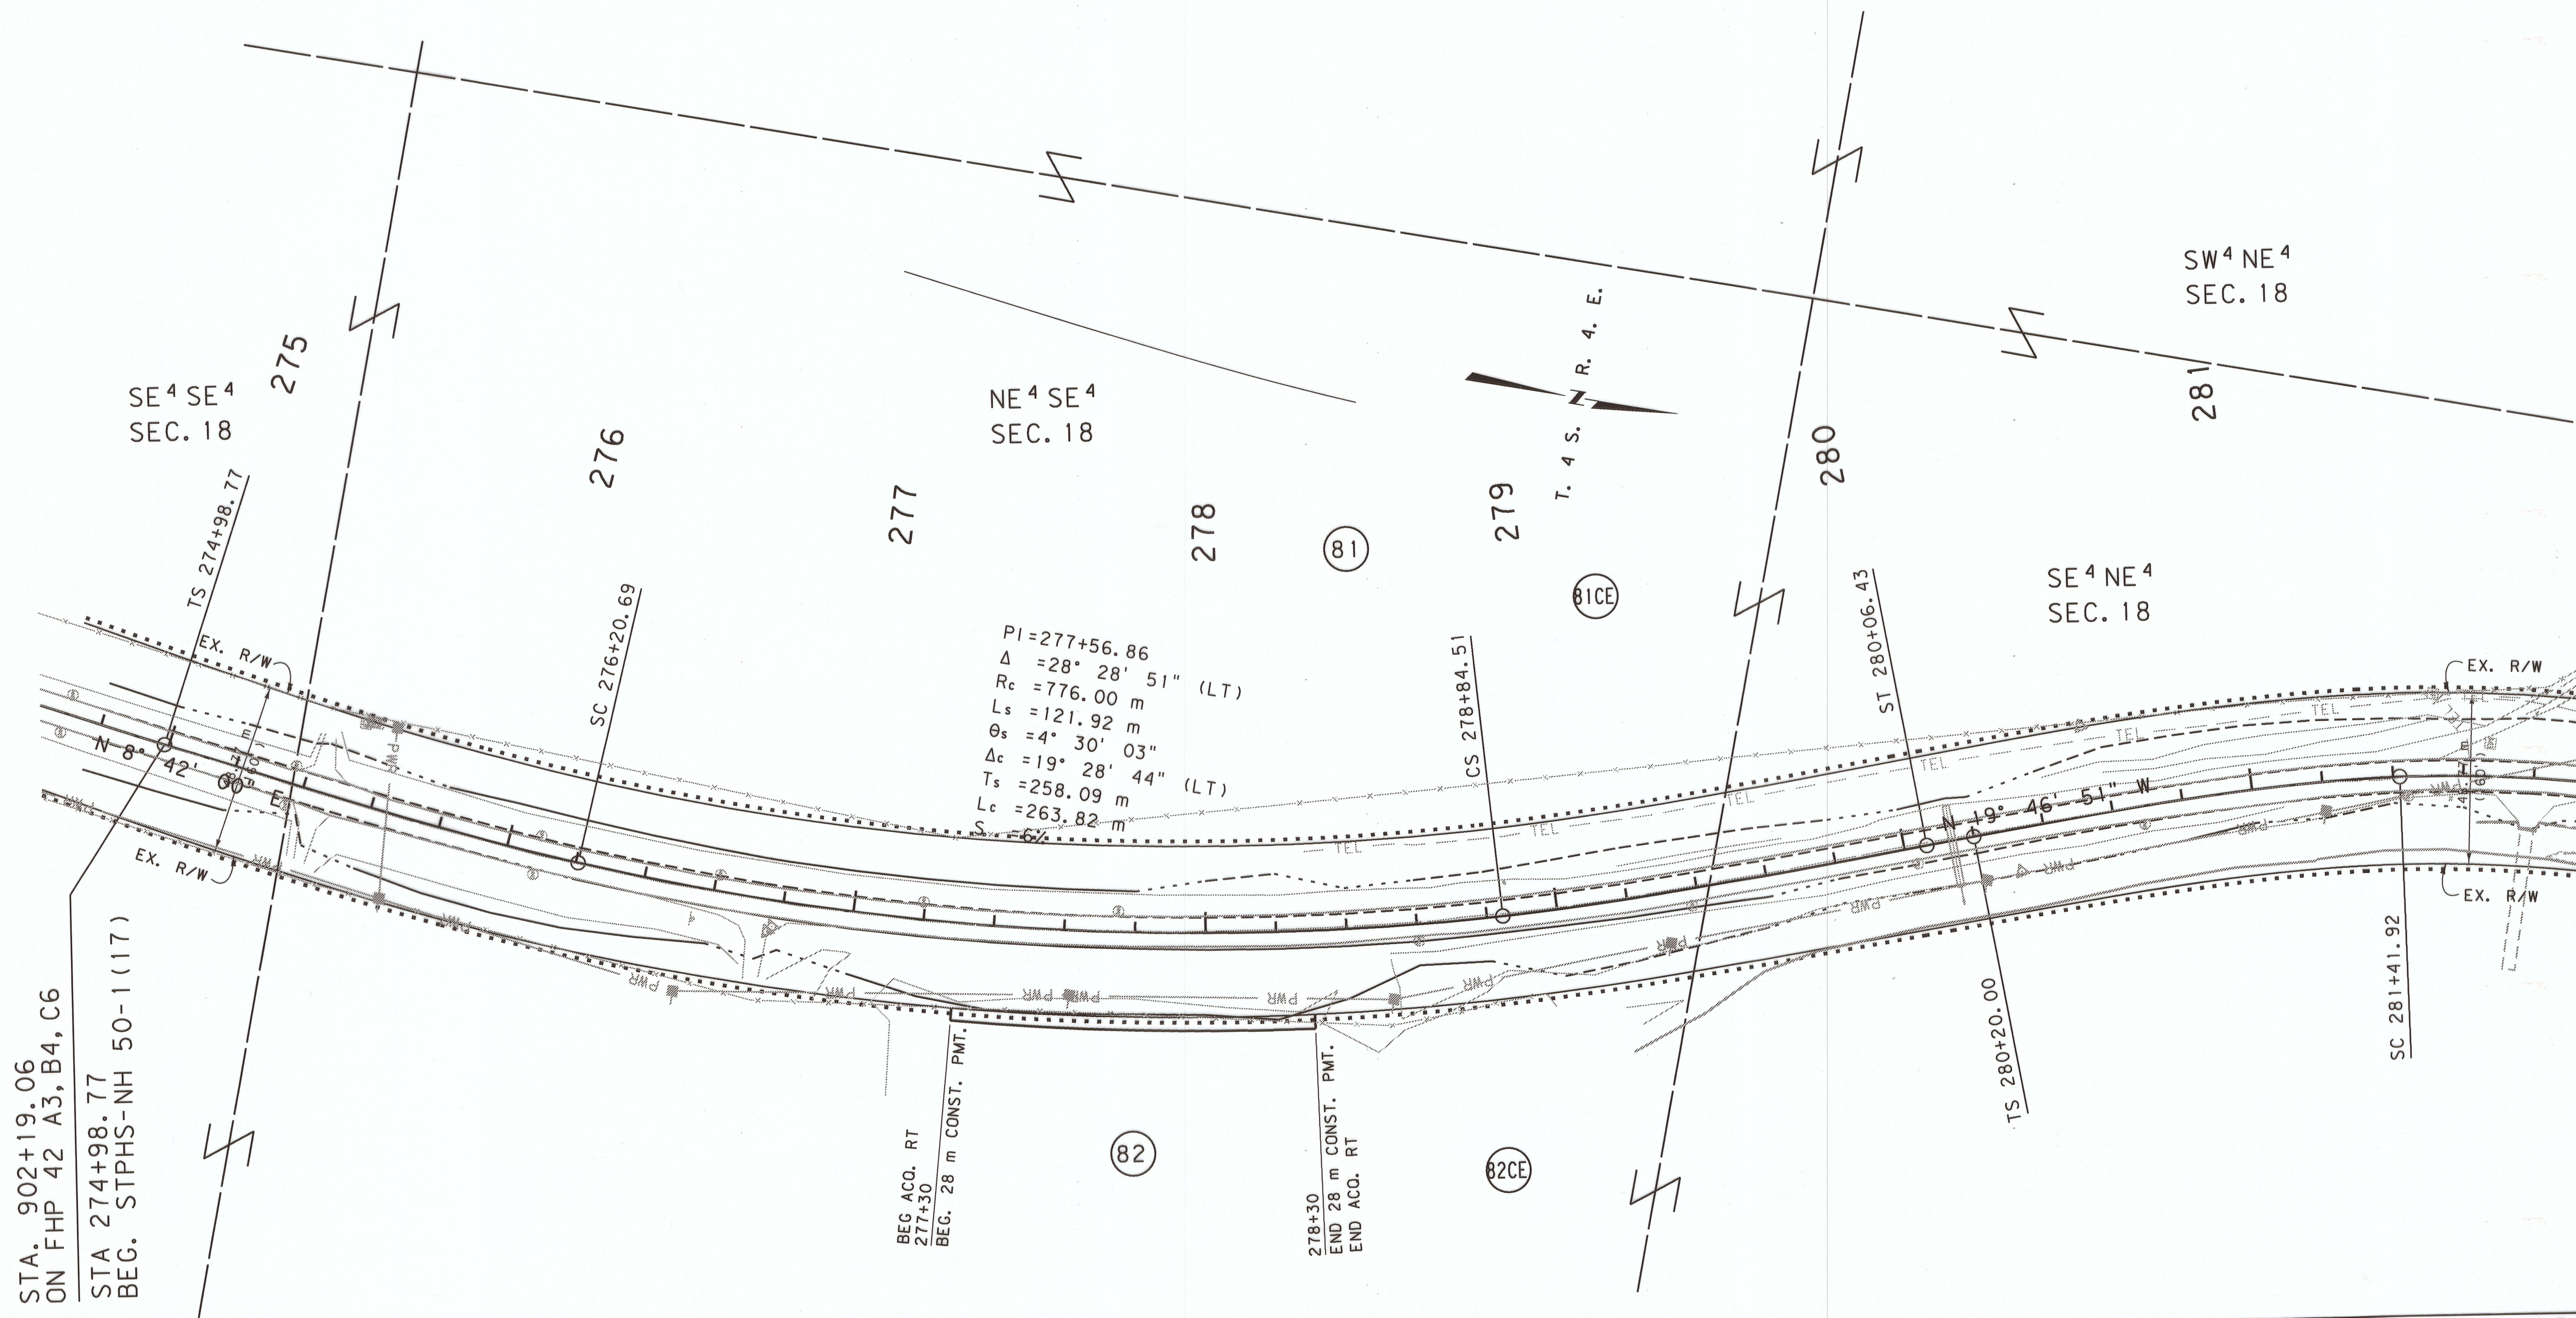

GRID STATE PLANE COORDINATES

THIS IS A STATE PLANE COORDINATE PROJECT.
ALL DIMENSIONS, DISTANCES AND AREAS ON THIS
PROJECT ARE GRID, EXCEPT FOR THE EXISTING
R/W WIDTH, WHICH IS RECORD. THE COMBINATION
SCALE FACTOR IS 0.99949885

- NOTES:
1. ALL MEASUREMENTS ARE METRIC EXCEPT AS NOTED
 2. THE PROPOSED R/W LINE WHERE A SPIRAL CURVE TRANSITION IS USED IS A CHORD RATHER THAN A CONCENTRIC CURVE.
 3. THE ENGLISH AREAS ARE FOR INFORMATIONAL PURPOSES ONLY.
 4. ALL STATIONS AND OFFSETS FOR R/W BREAKS ARE IN REFERENCE TO THE R/W BASELINE.

BACKSLOPE LIMITS INCLUDE ROUNDING	CUT SECTION	TOP OF CUT
CONSTRUCTION LIMITS:	TOE OF FILL	DITCH BOTTOM
FHWA/DOT APPROVAL 07-11-07		
MAP REVISED 1-4-08		

MONTANA
DEPARTMENT OF TRANSPORTATION
RIGHT OF WAY PLAN
GALLATIN COUNTY
SCALE 1:1000



HSIP 50-1(31)31 SHT 14 OF 14